

T.I.P. NO.	SHEET NO.
B-3672	UO-1

STATE OF NORTH CAROLINA  
DIVISION OF HIGHWAYS



**UTILITY BY OTHERS PLANS  
JOHNSTON COUNTY**

**LOCATION: BRIDGE NO. 415 OVER BUFFALO CREEK  
AND APPROACHES ON SR 1718**

**TYPE OF WORK: UTILITIES BY OTHERS**

TIP PROJECT: B-3672


WBS 33216.1.1

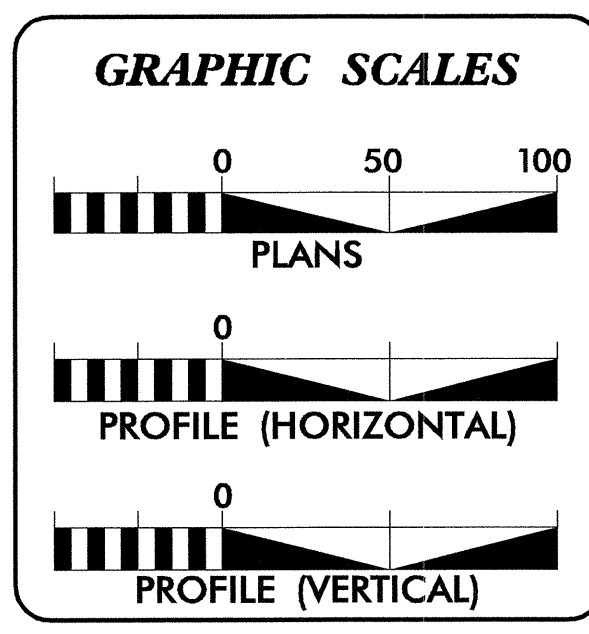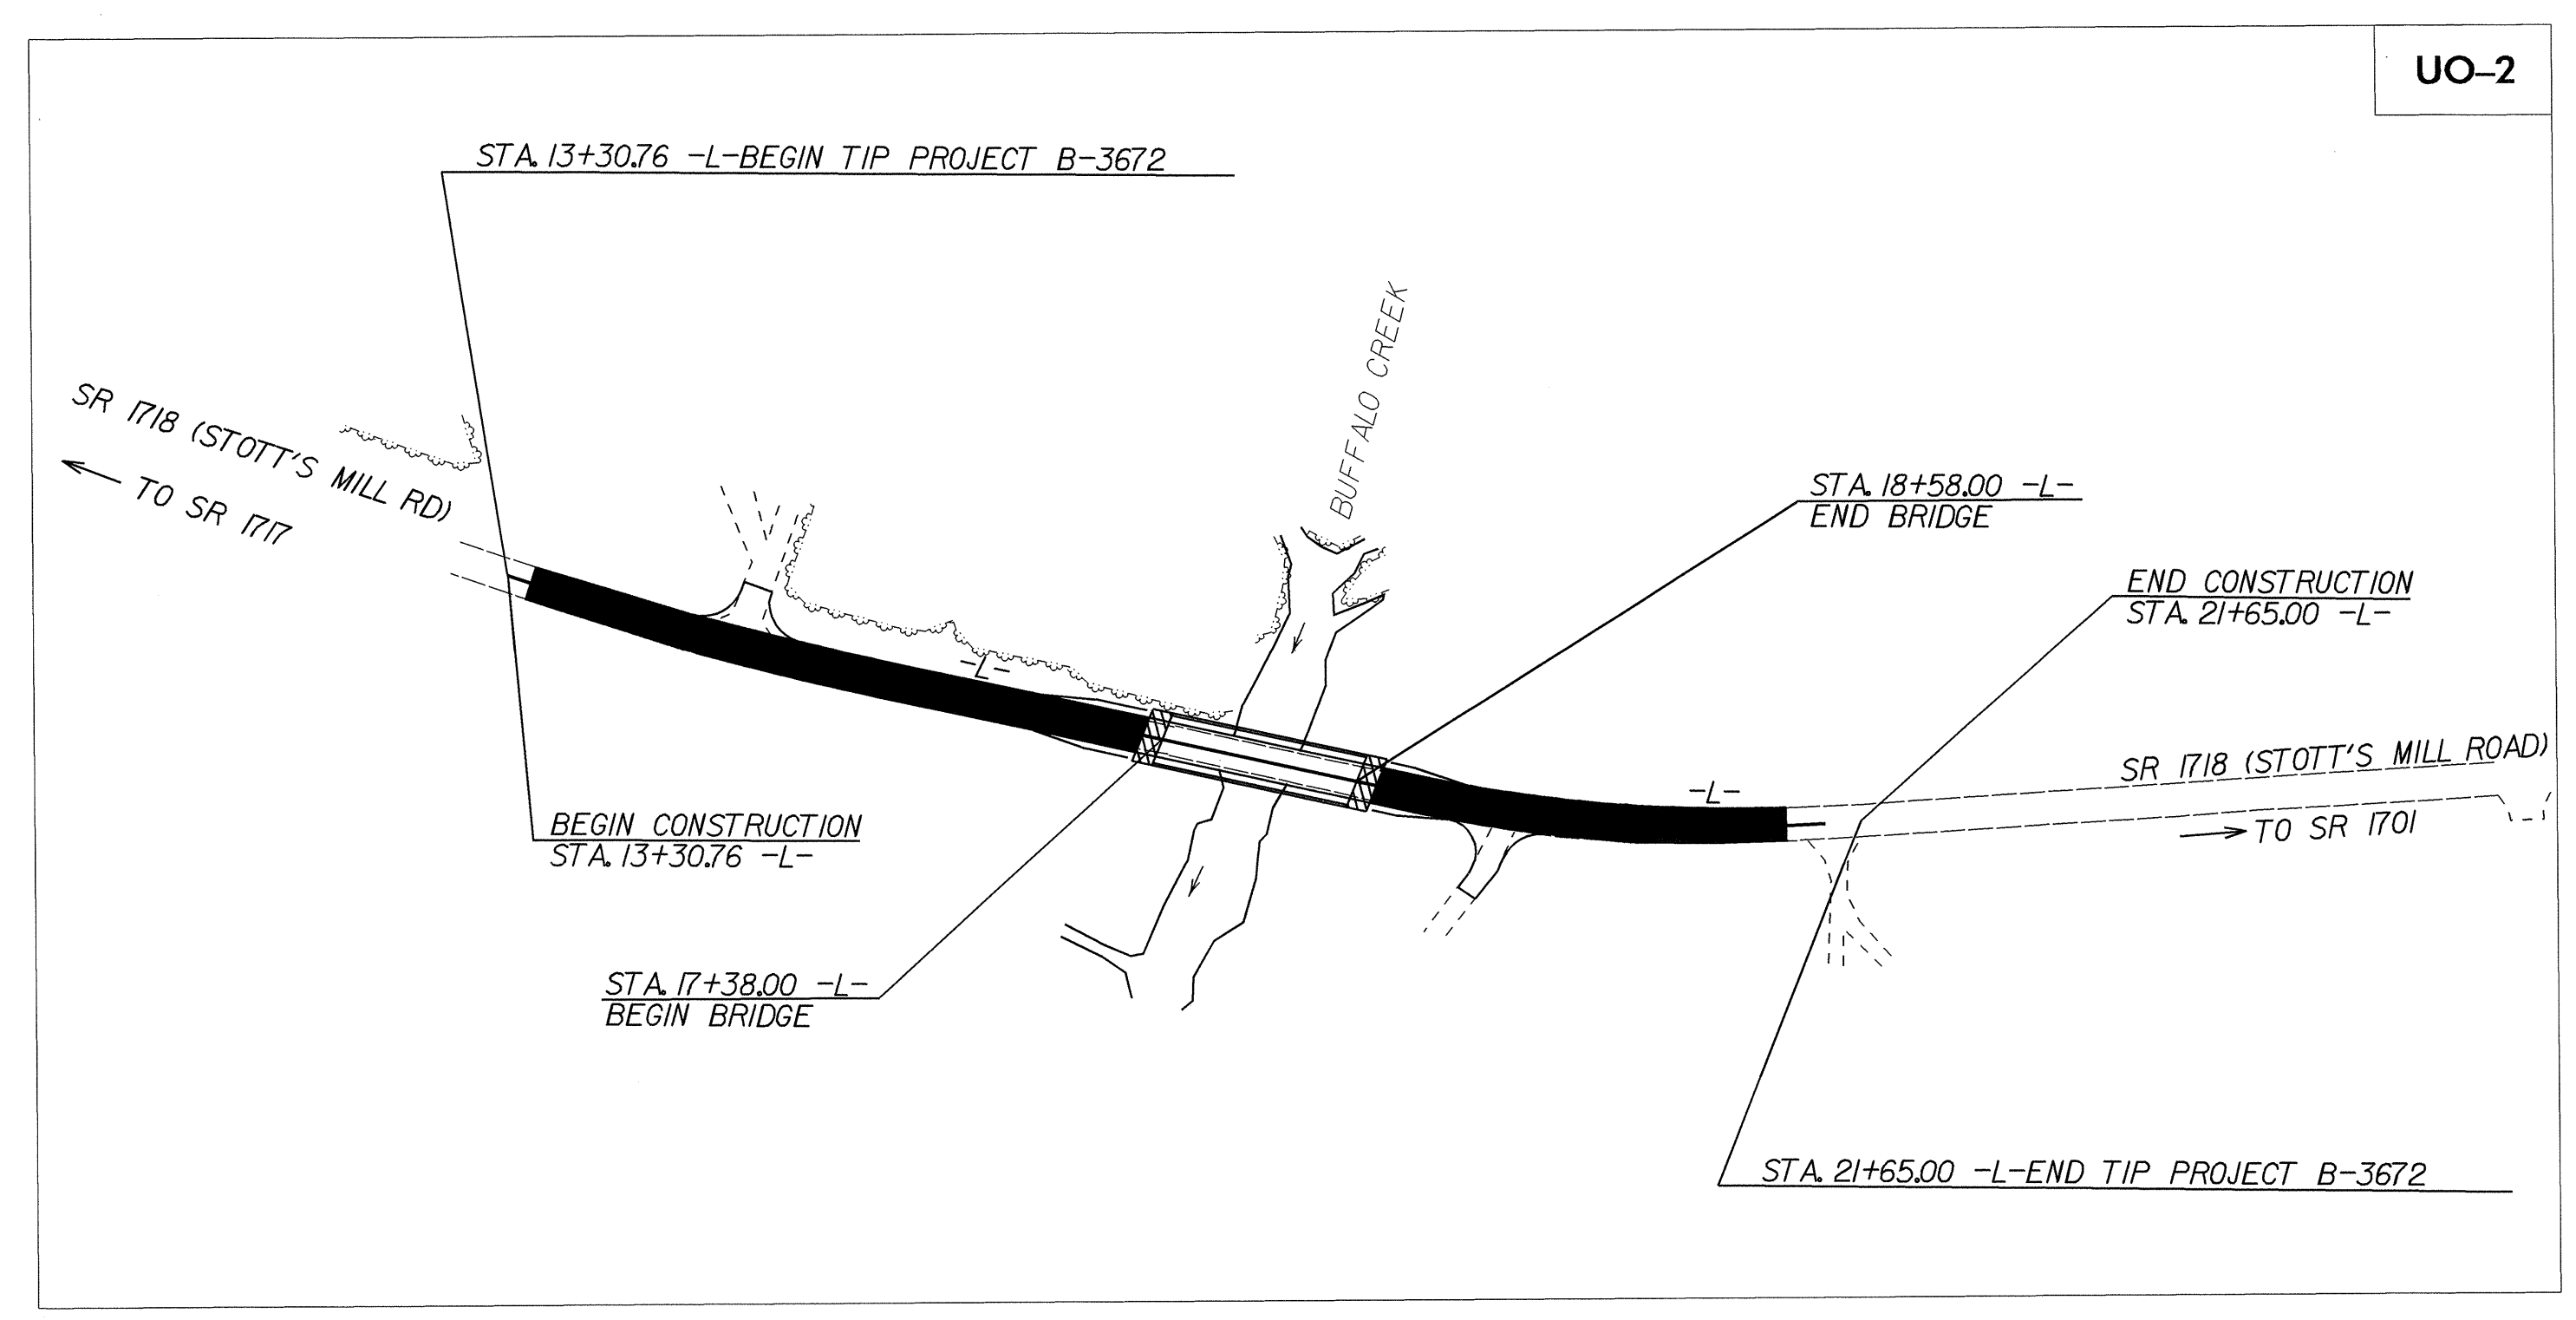

SHEET NO.	DESCRIPTION
UO-1	TITLE SHEET
UO-2	UTILITY BY OTHERS PLAN SHEETS

**UTILITY OWNERS ON PROJECT**

(1) PROGRESS ENERGY (DISTRIBUTION)  
(2) BELL SOUTH - TELEPHONE

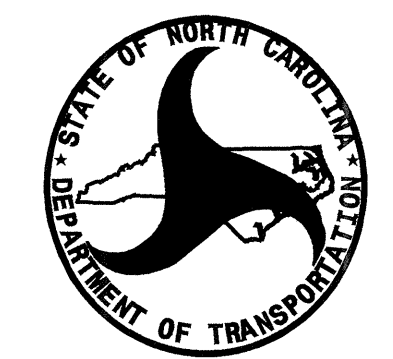

PREPARED IN THE OFFICE OF:  
**DIVISION OF HIGHWAYS  
DESIGN SERVICES  
UTILITY SECTION**


1591 MAIL SERVICES CENTER  
RALEIGH NC 27699-1591  
PHONE (919) 250-4128  
FAX (919) 250-4119

**Roger Worthington, P.E.** UTILITIES SECTION ENGINEER  
**R. B. WILKINS, P.E.** UTILITIES SQUAD LEADER PROJECT ENGINEER  
**MICHAEL R. BRIGHT** UTILITIES PROJECT DESIGNER

06-SEP-2006 09:42  
r:\utilities\rdy\ut\proj\b3672\ut\_title\_uol.psh.dgn  
\$\$\$\$\$USERNAME\$\$\$\$\$

# UTILITIES BY OTHERS

**NOTE:**  
ALL PROPOSED UTILITY WORK  
SHOWN ON THIS SHEET WILL  
BE DONE BY OTHERS

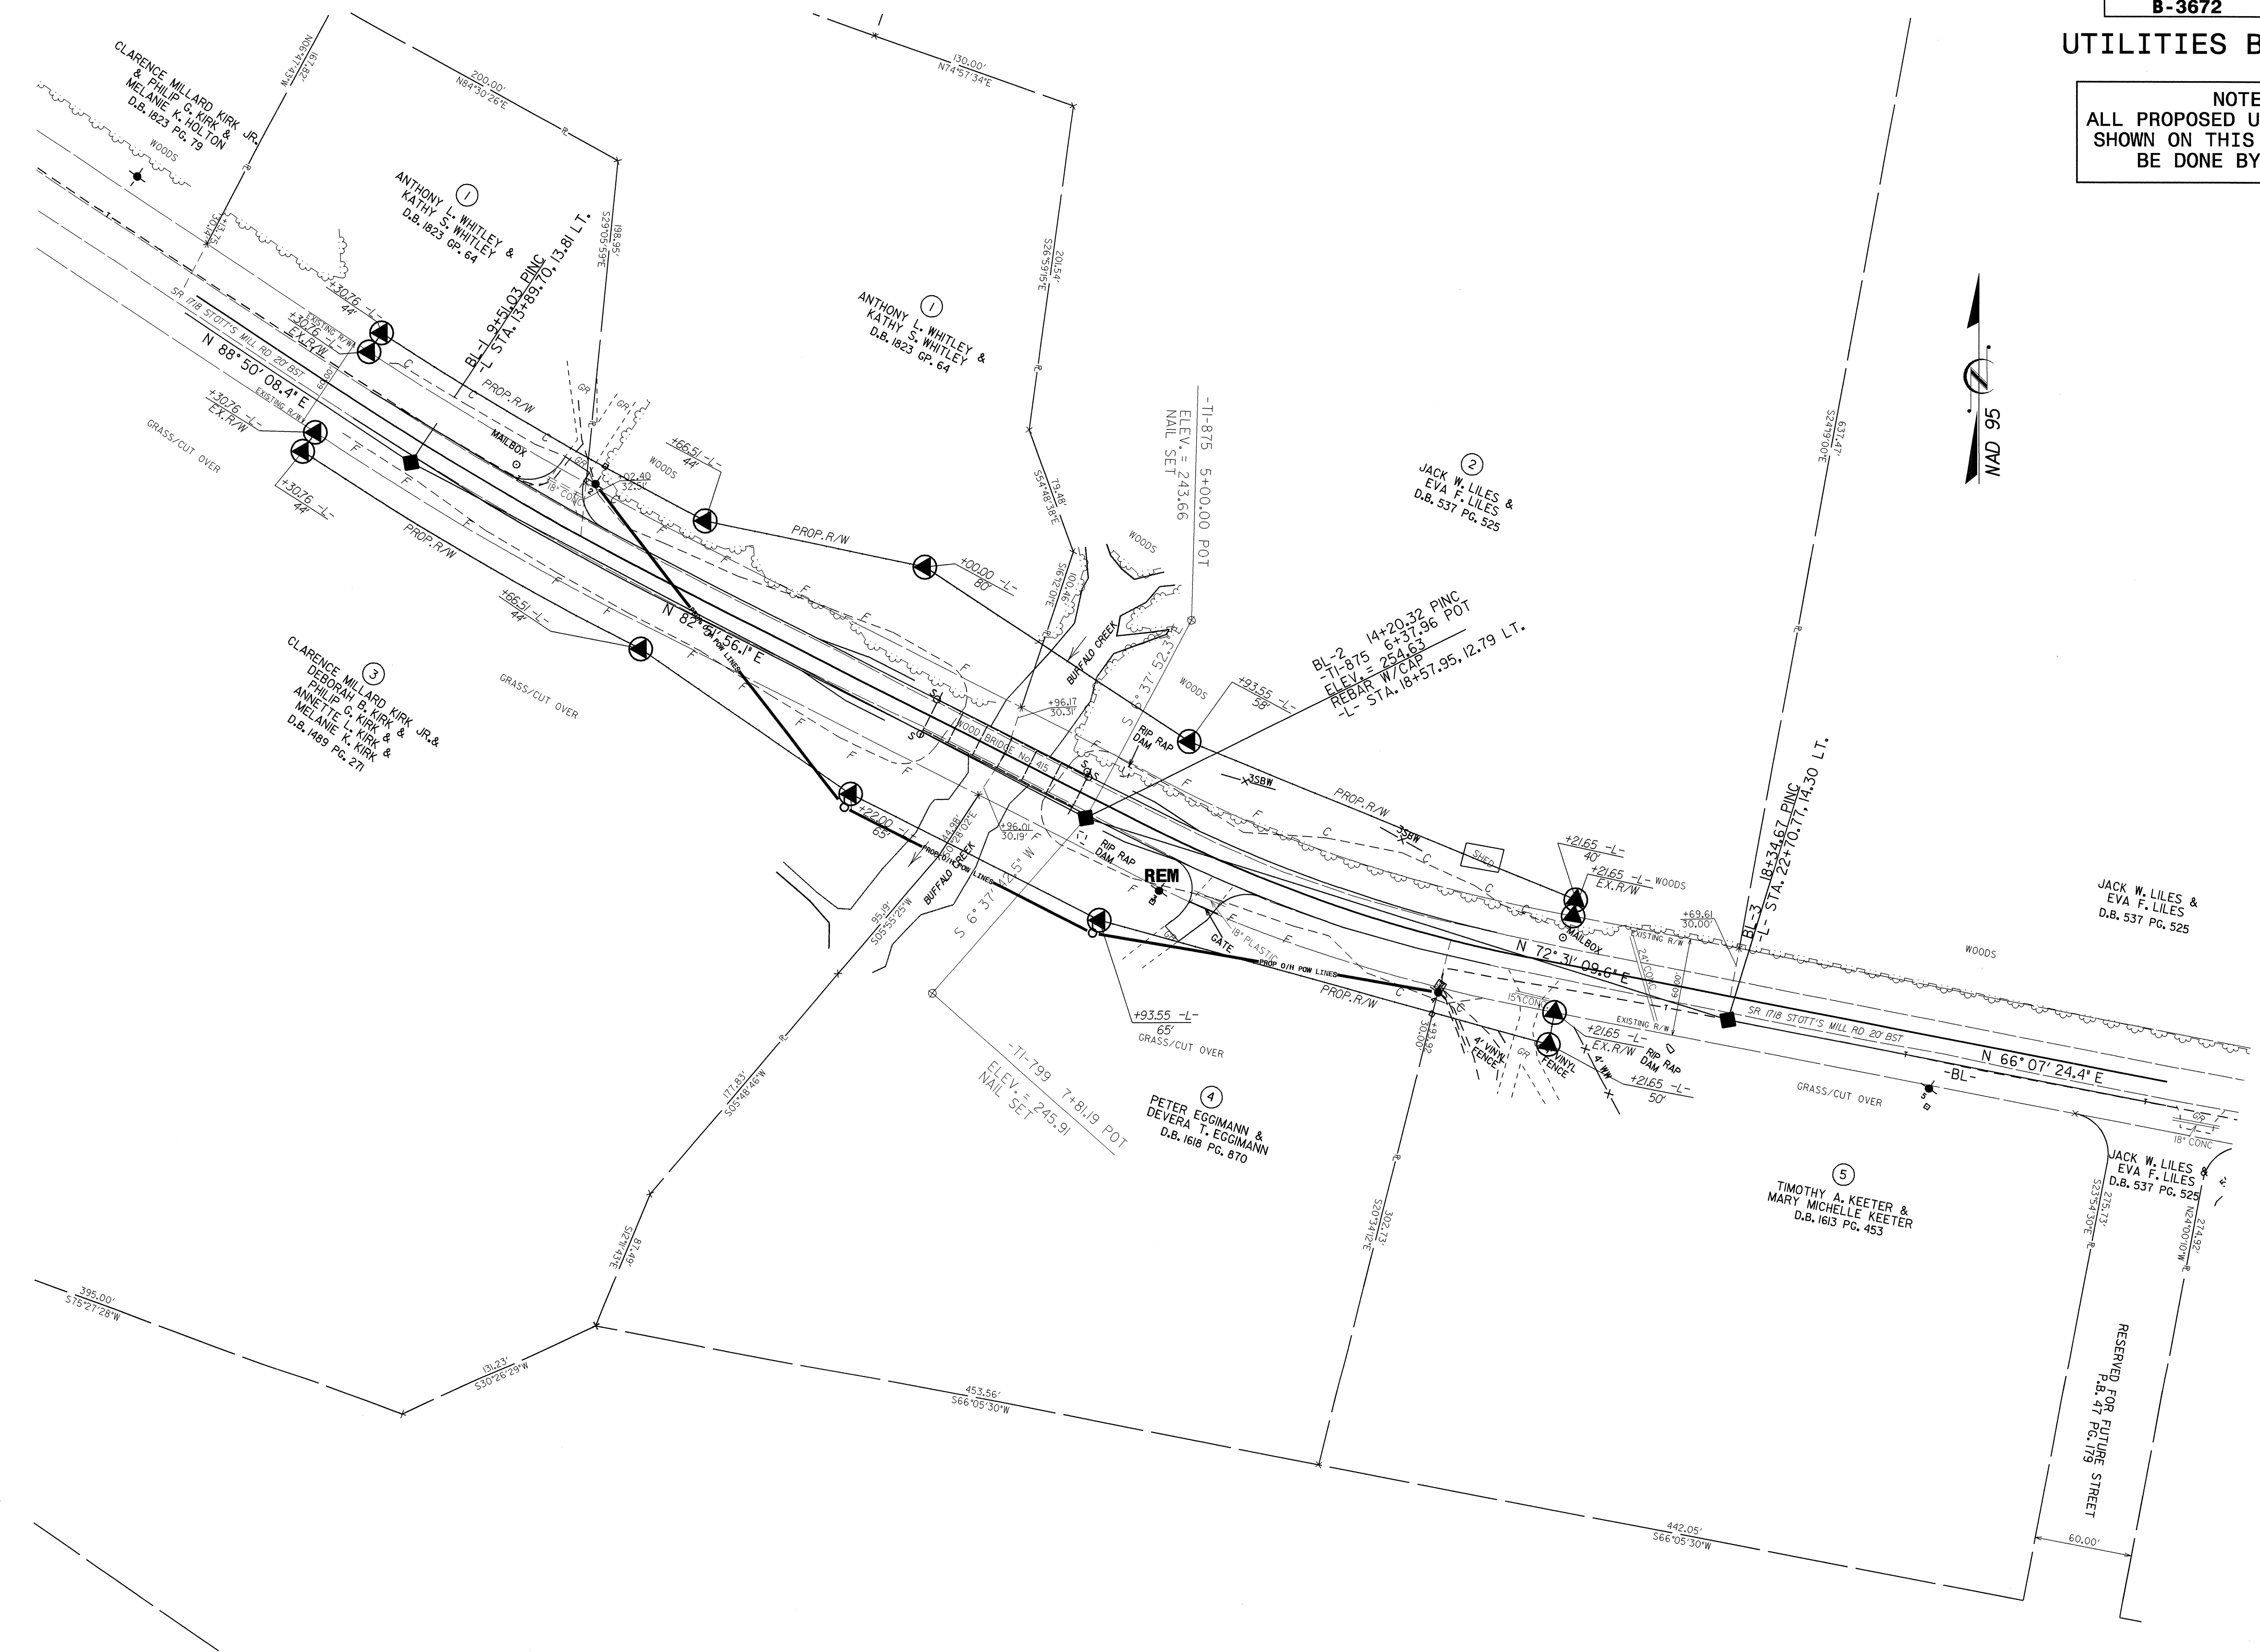

5/14/99

31-AUG-2006 12:21  
N:\utl\11489\11489.dwg  
b3672.ut\_rdy 4\_uol\_psh.dgn