


02/03/98

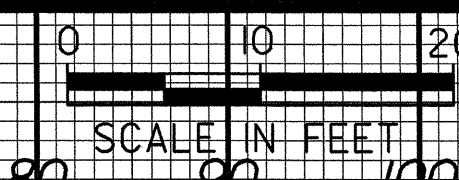

PROJ. REFERENCE NO.	SHEET NO.	TOTAL SHEETS
B-3672	X-4	

150 140 130 120 110 100 90 80 70 60 50 40 30 20 10 0 10 20 30 40 50 60 70 80 90 100 110 120 130 140 150

260 260

250 250

240 240

270 270

260 260

250 250

240 240

270 270

260 260

250 250

260 260

250 250

270 270

260 260

250 250

150 140 130 120 110 100 90 80 70 60 50 40 30 20 10 0 10 20 30 40 50 60 70 80 90 100 110 120 130 140 150

DATE: 02/03/98
 DRAWN BY: [illegible]
 CHECKED BY: [illegible]
 PROJECT: [illegible]
 SHEET: [illegible]

17+50.000

17+00.000

16+50.000

16+00.000

15+50.000

25286
25296

25510
25510

25577
25577

25673
25673

25797
25797

SS-250498
247200

SS-252995
249940

SS-255163
252680

SS-256247
255480

SS-248447


SS-251081

SS-254237


SS-256743

X

02.03.98

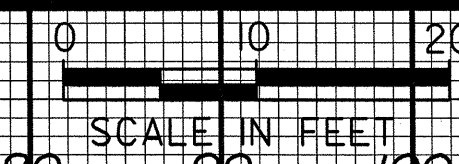

PROJ. REFERENCE NO.	SHEET NO.	TOTAL SHEETS
B-3672	X-5	

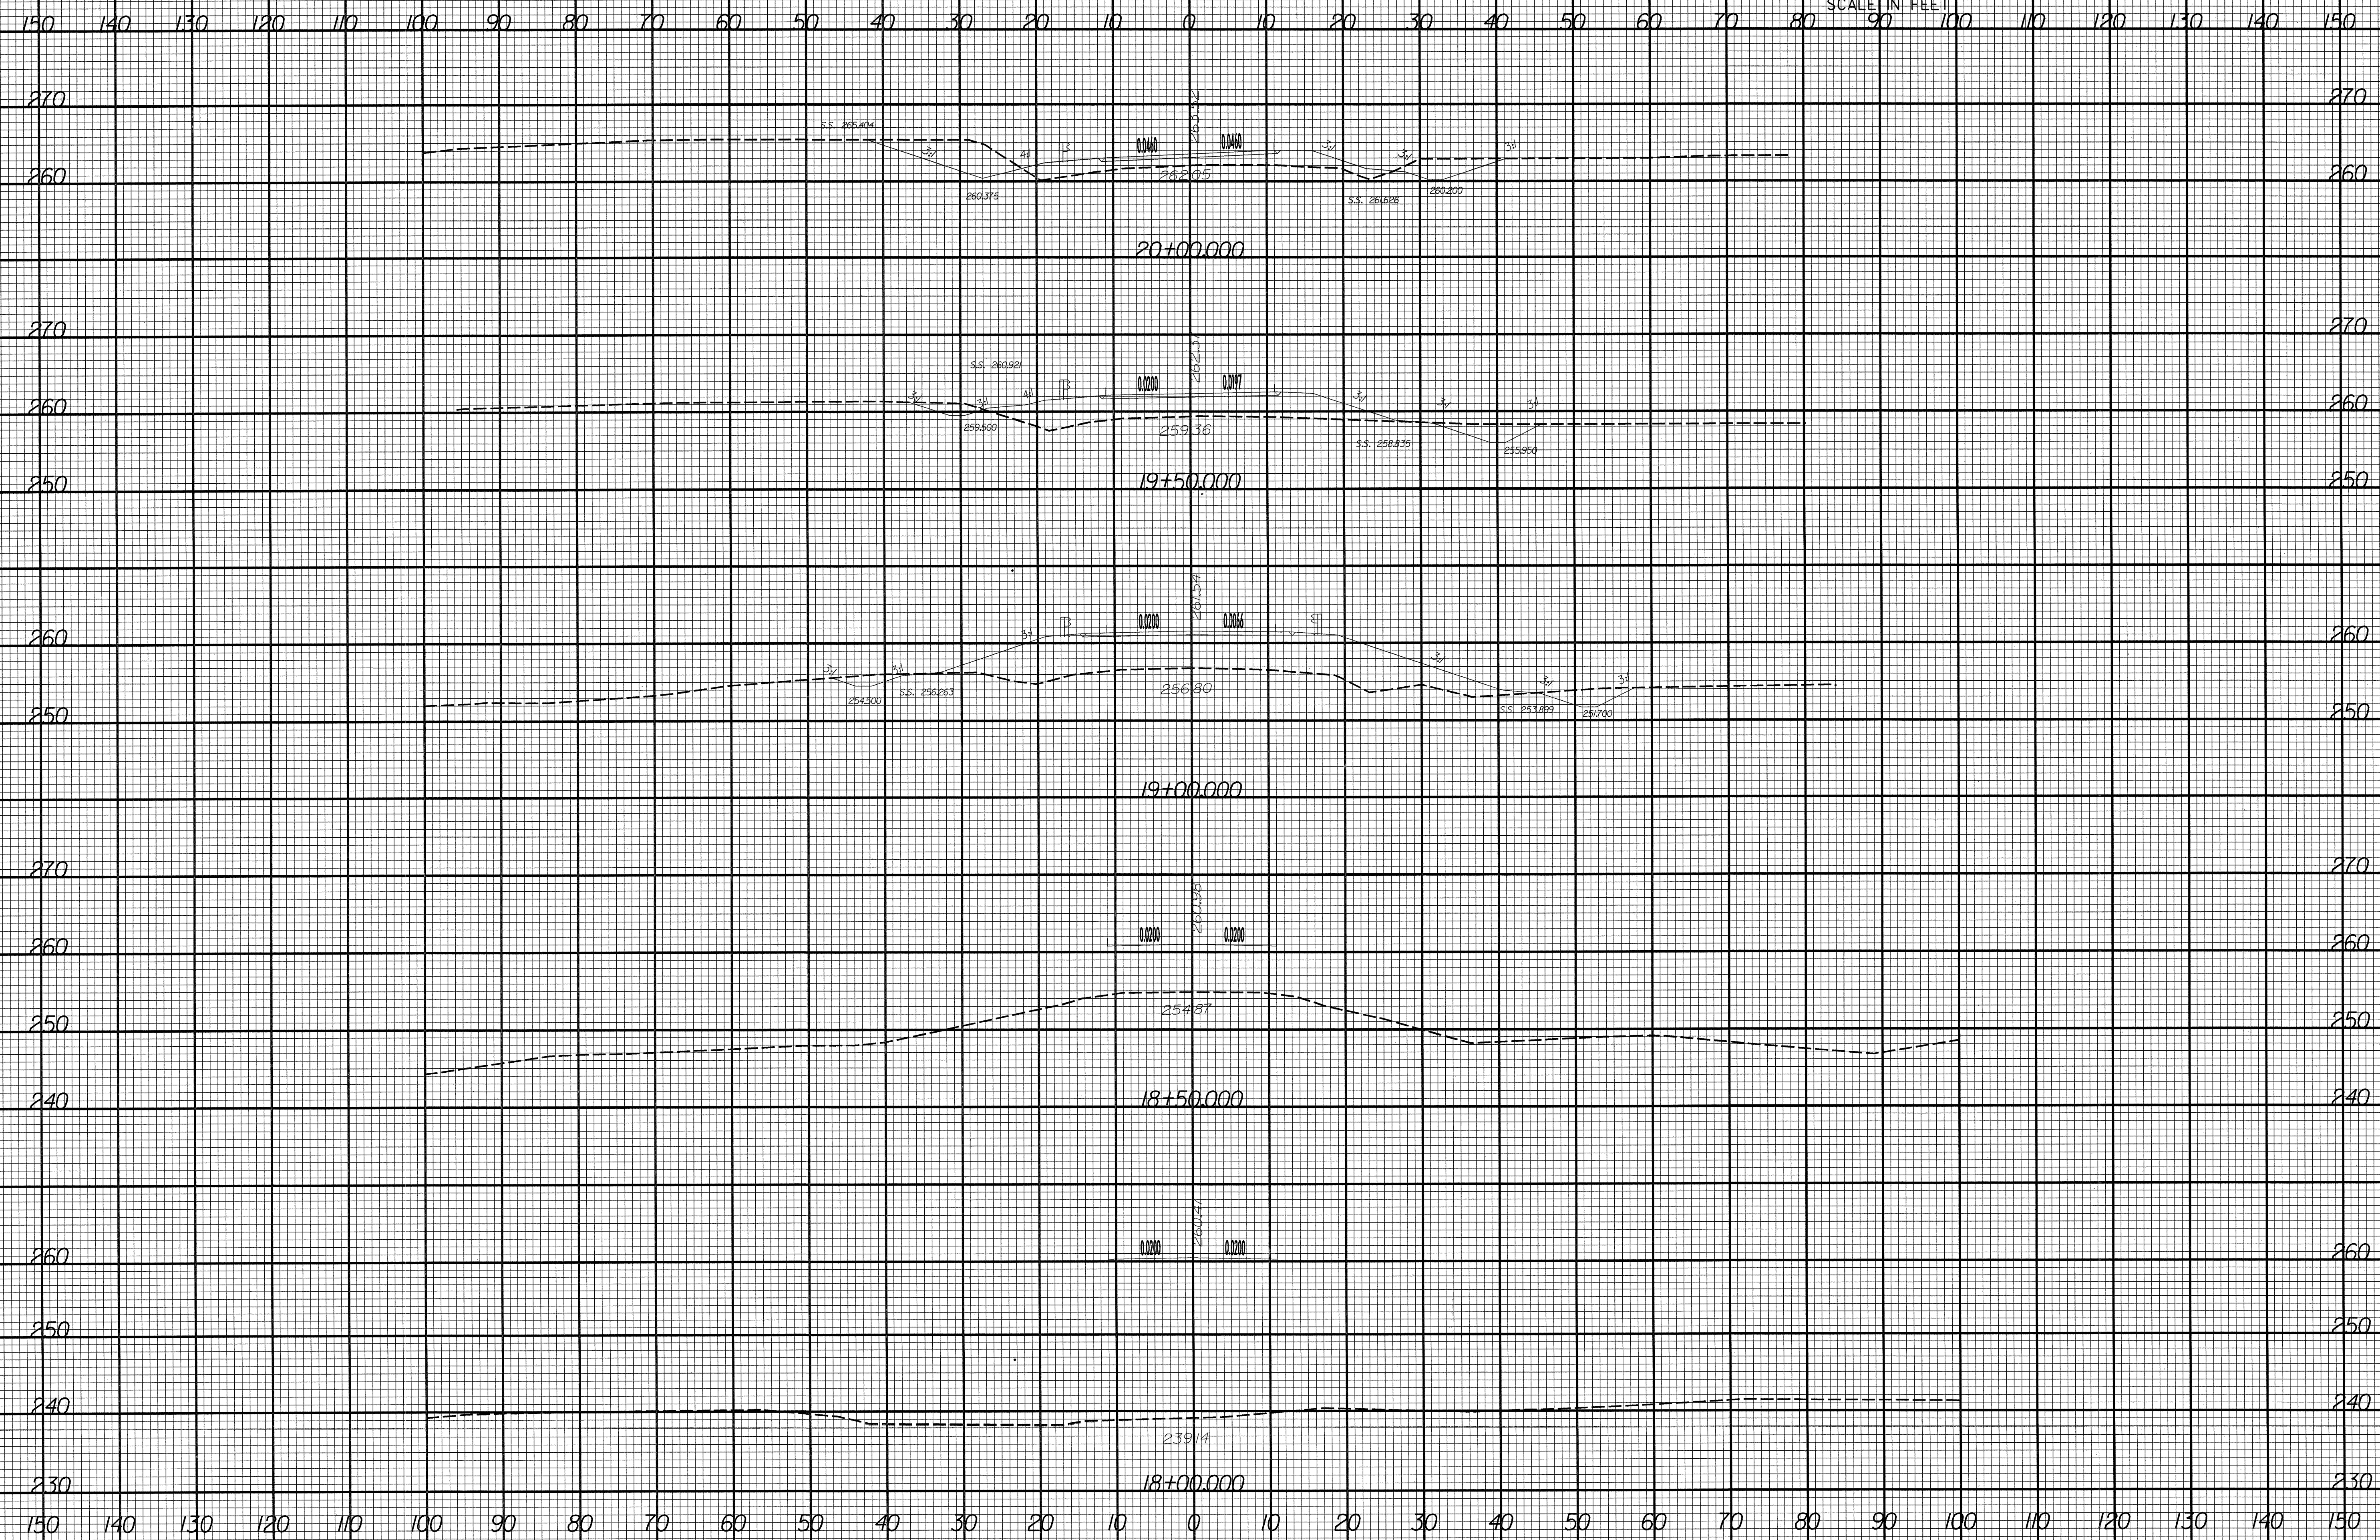

02.03.98

