
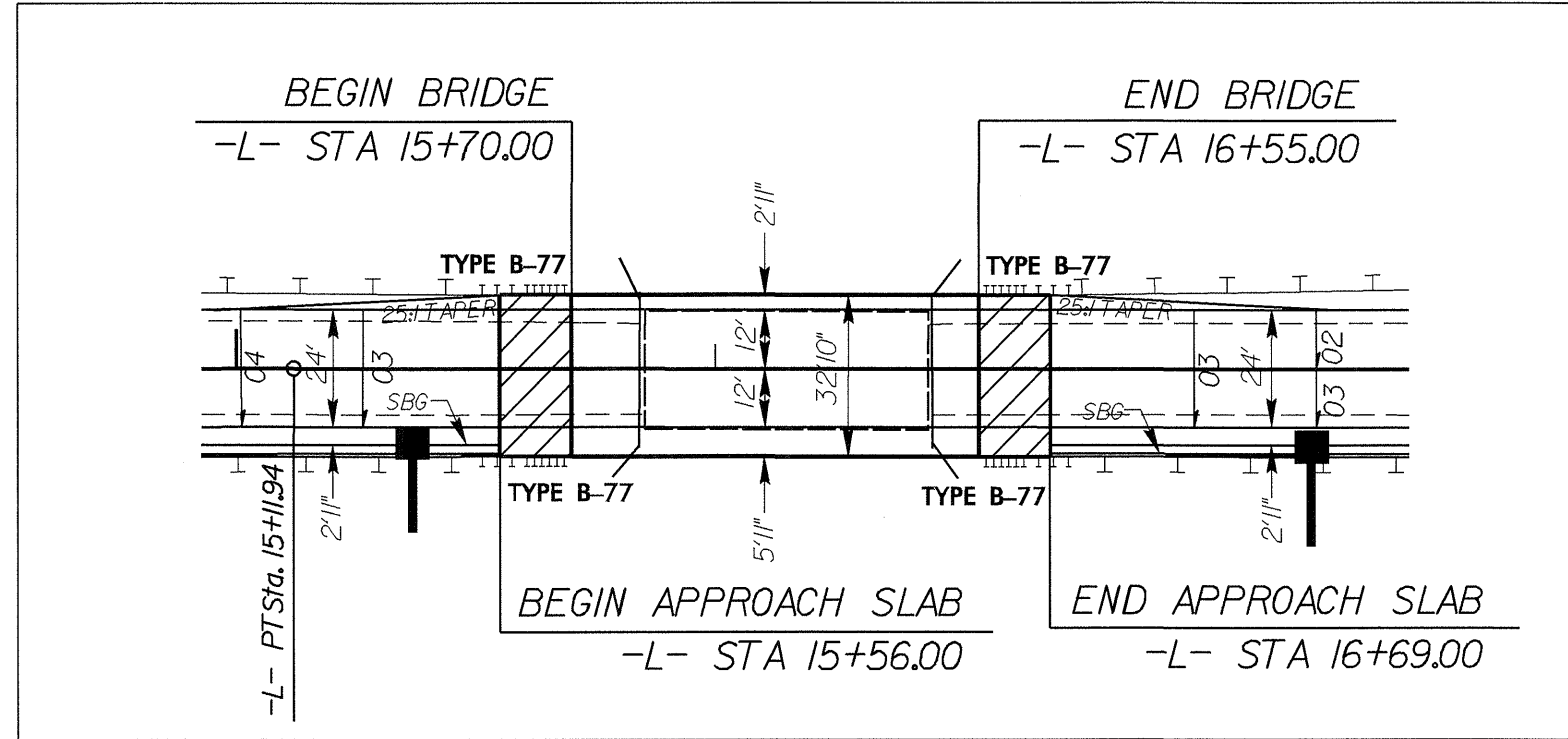


UTILITIES BY OTHERS

NOTE:  
ALL PROPOSED UTILITY WORK  
SHOWN ON THIS SHEET WILL  
BE DONE BY OTHERS

-L-  
PI Sta 13+41.48  
 $\Delta = 18^{\circ} 30' 12.3" (RT)$   
 $D = 5^{\circ} 22' 47.6"$   
 $L = 343.94'$   
 $T = 173.48'$   
 $R = 1,065.00'$   
SE = SEE PLANS

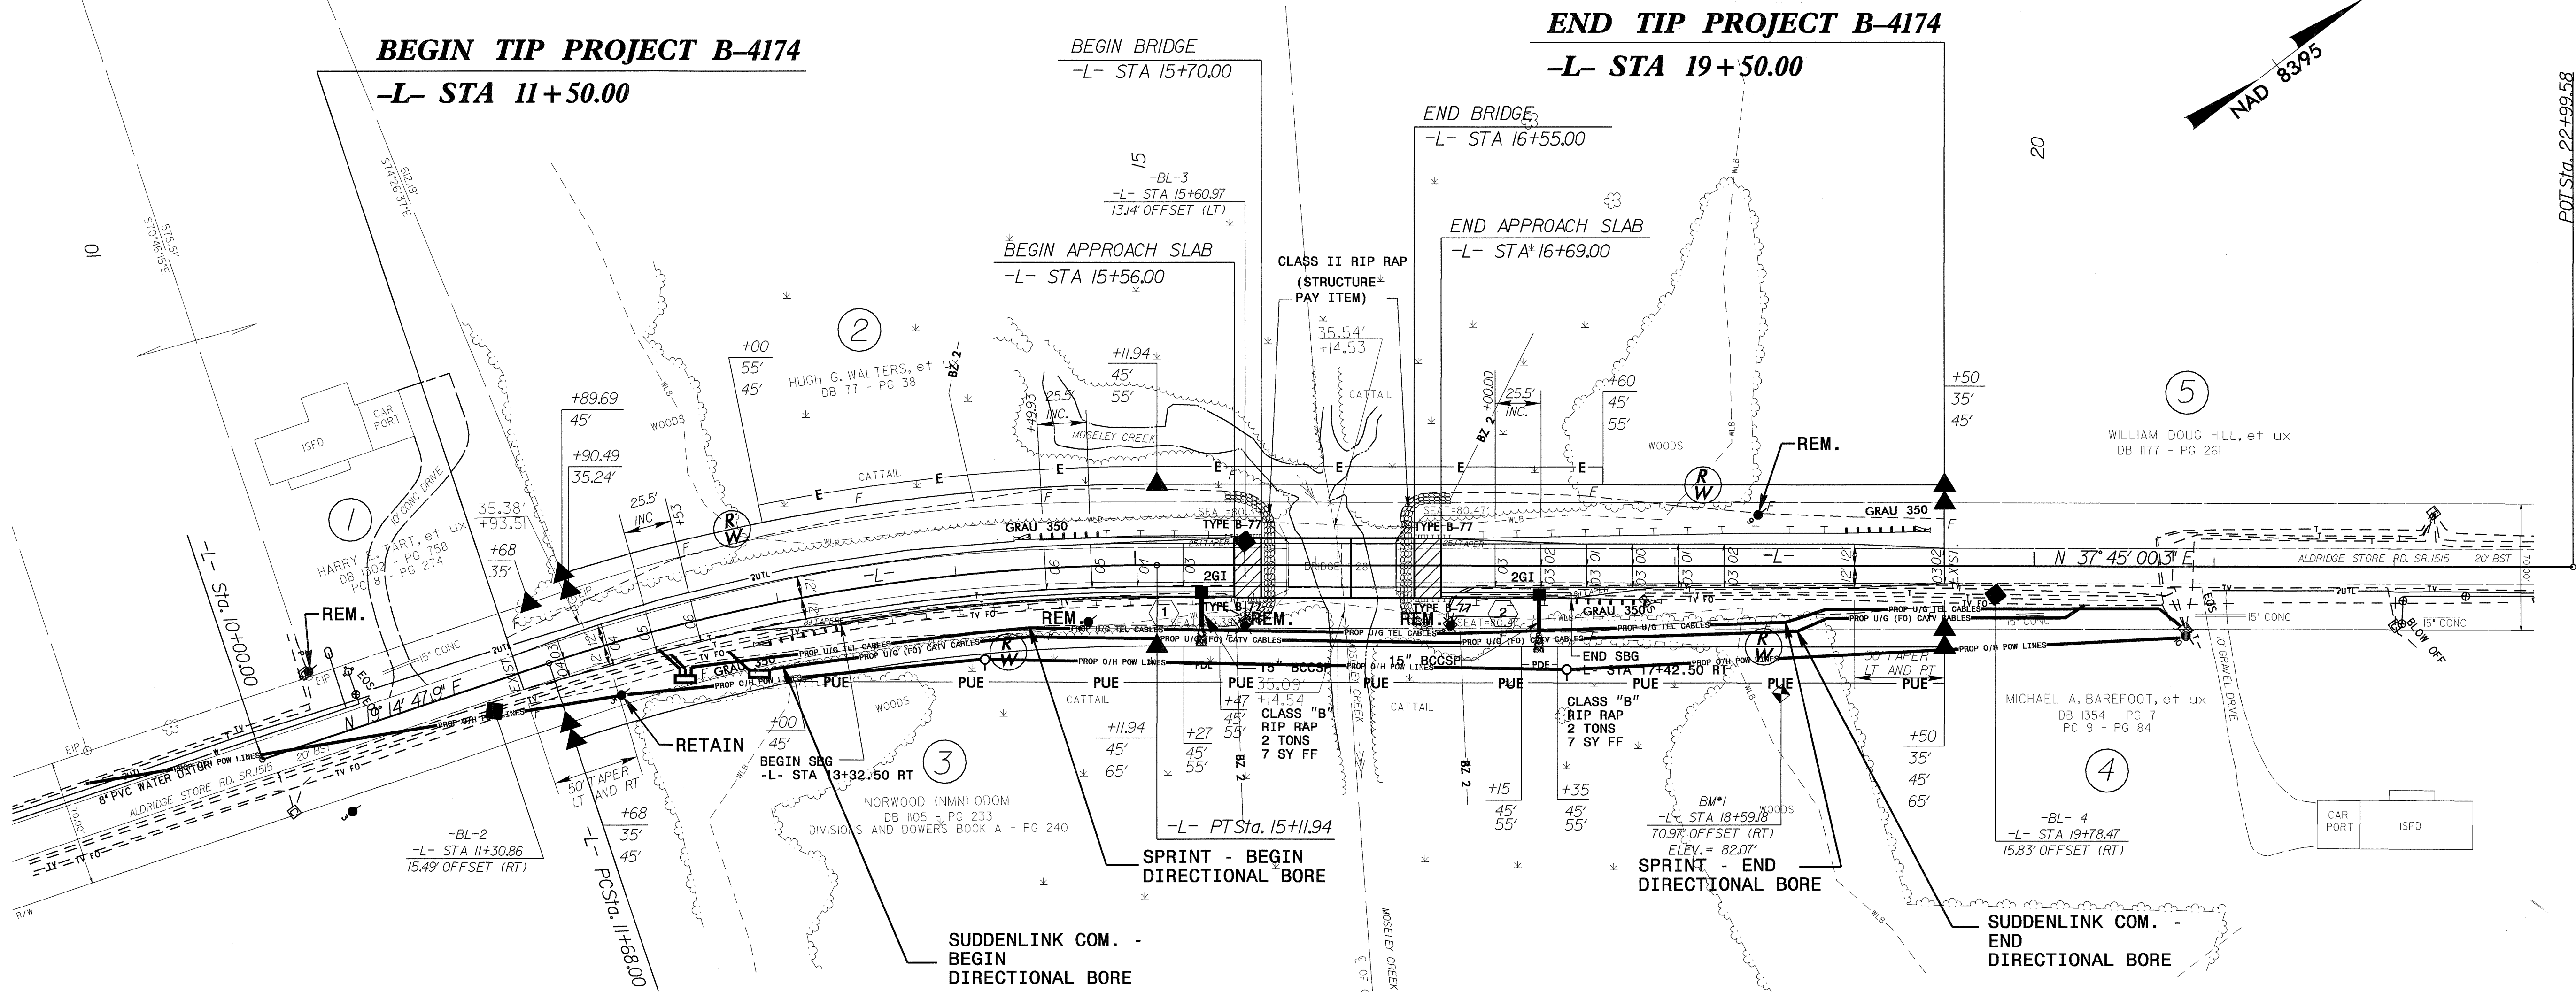

SKETCH OF PAVEMENT IN RELATION TO BRIDGE WIDTH (NTS)

BRIDGE APPROACH SLAB

NOTE: PUE WILL BE HAND CLEARED ONLY  
FOR -L- PROFILE, SEE SHEET NO. 5  
FOR STRUCTURE PLANS, SEE SHEET S-1 TO S-

5/14/99  
D:\DEC-2006\_13:52\1b4174\_ut\_uo\_1pshuo01.dgn

POT Sta. 22+99.58