



8/23/95

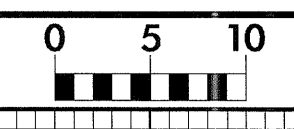

PROJ. REFERENCE NO.	SHEET NO.
B-4174	X-1

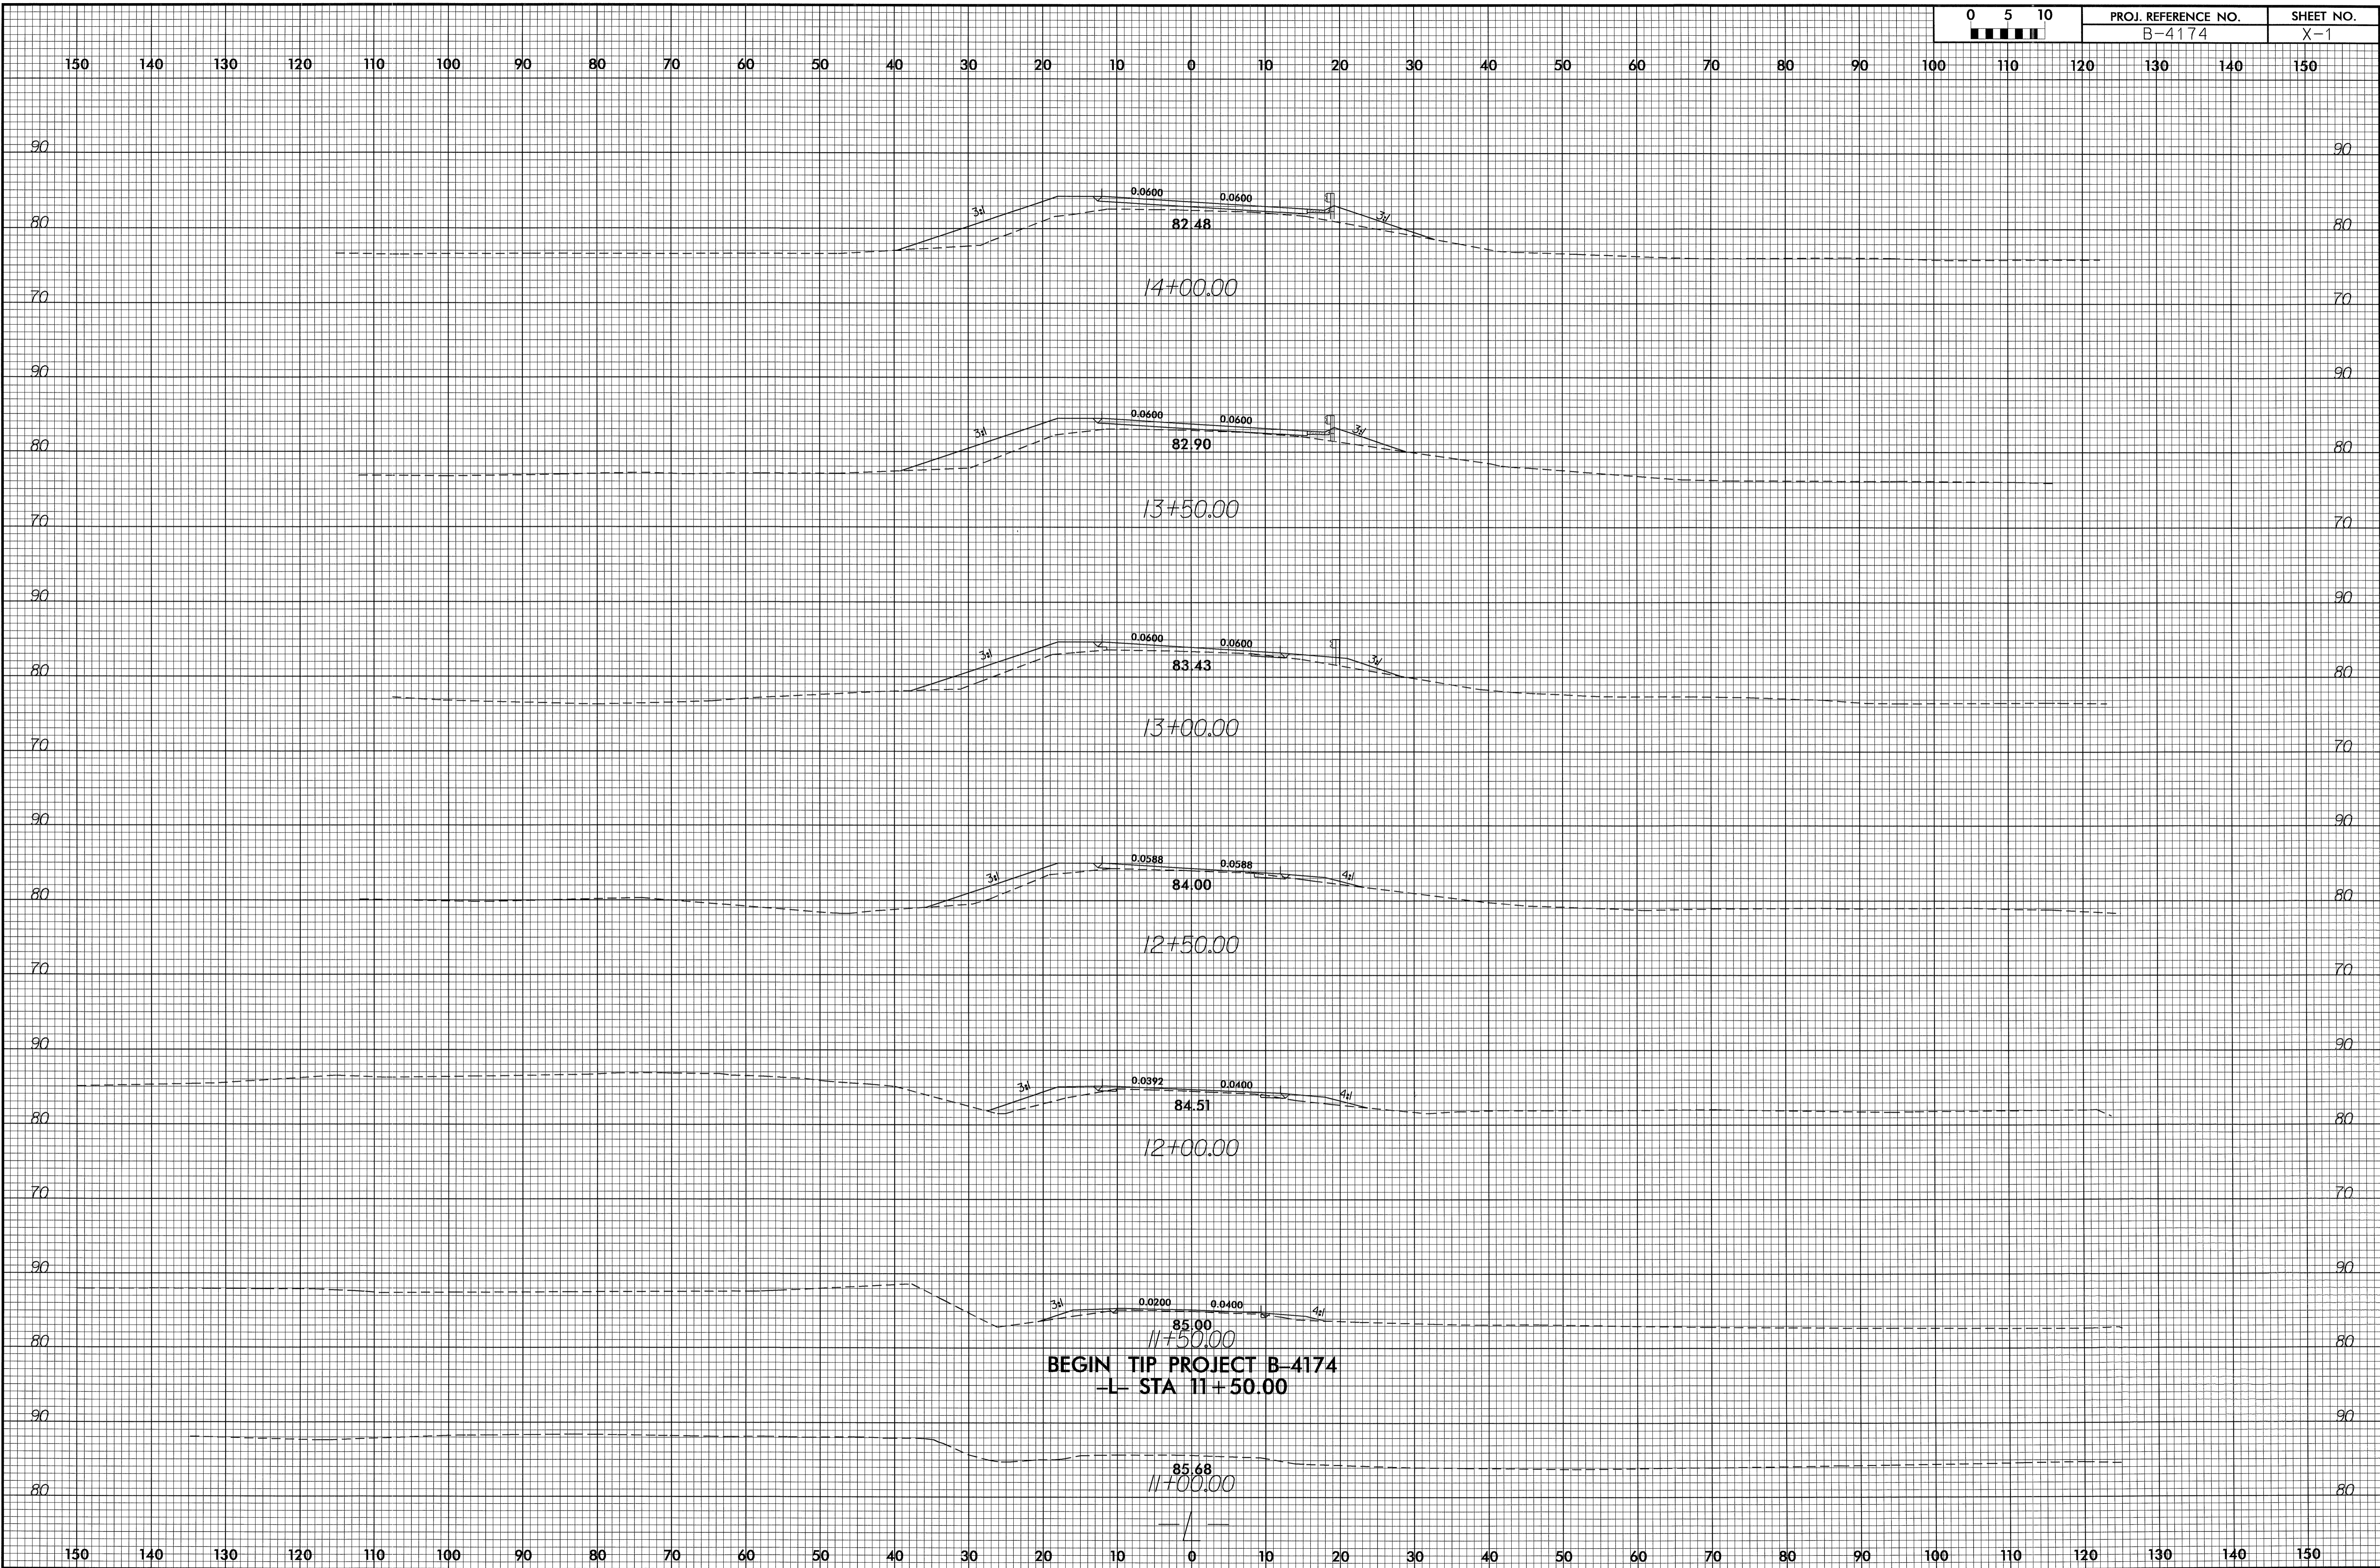

BEGIN TIP PROJECT B-4174
 -L- STA 11+50.00

14-NOV-2006 14:11
 r:\p090904\proj\B-4174_rdy_xpl1.dgn
 \$\$\$USERNAME\$\$\$


8/23/99



PROJ. REFERENCE NO.
B-4174

SHEET NO.
X-2

150 140 130 120 110 100 90 80 70 60 50 40 30 20 10 0 10 20 30 40 50 60 70 80 90 100 110 120 130 140 150

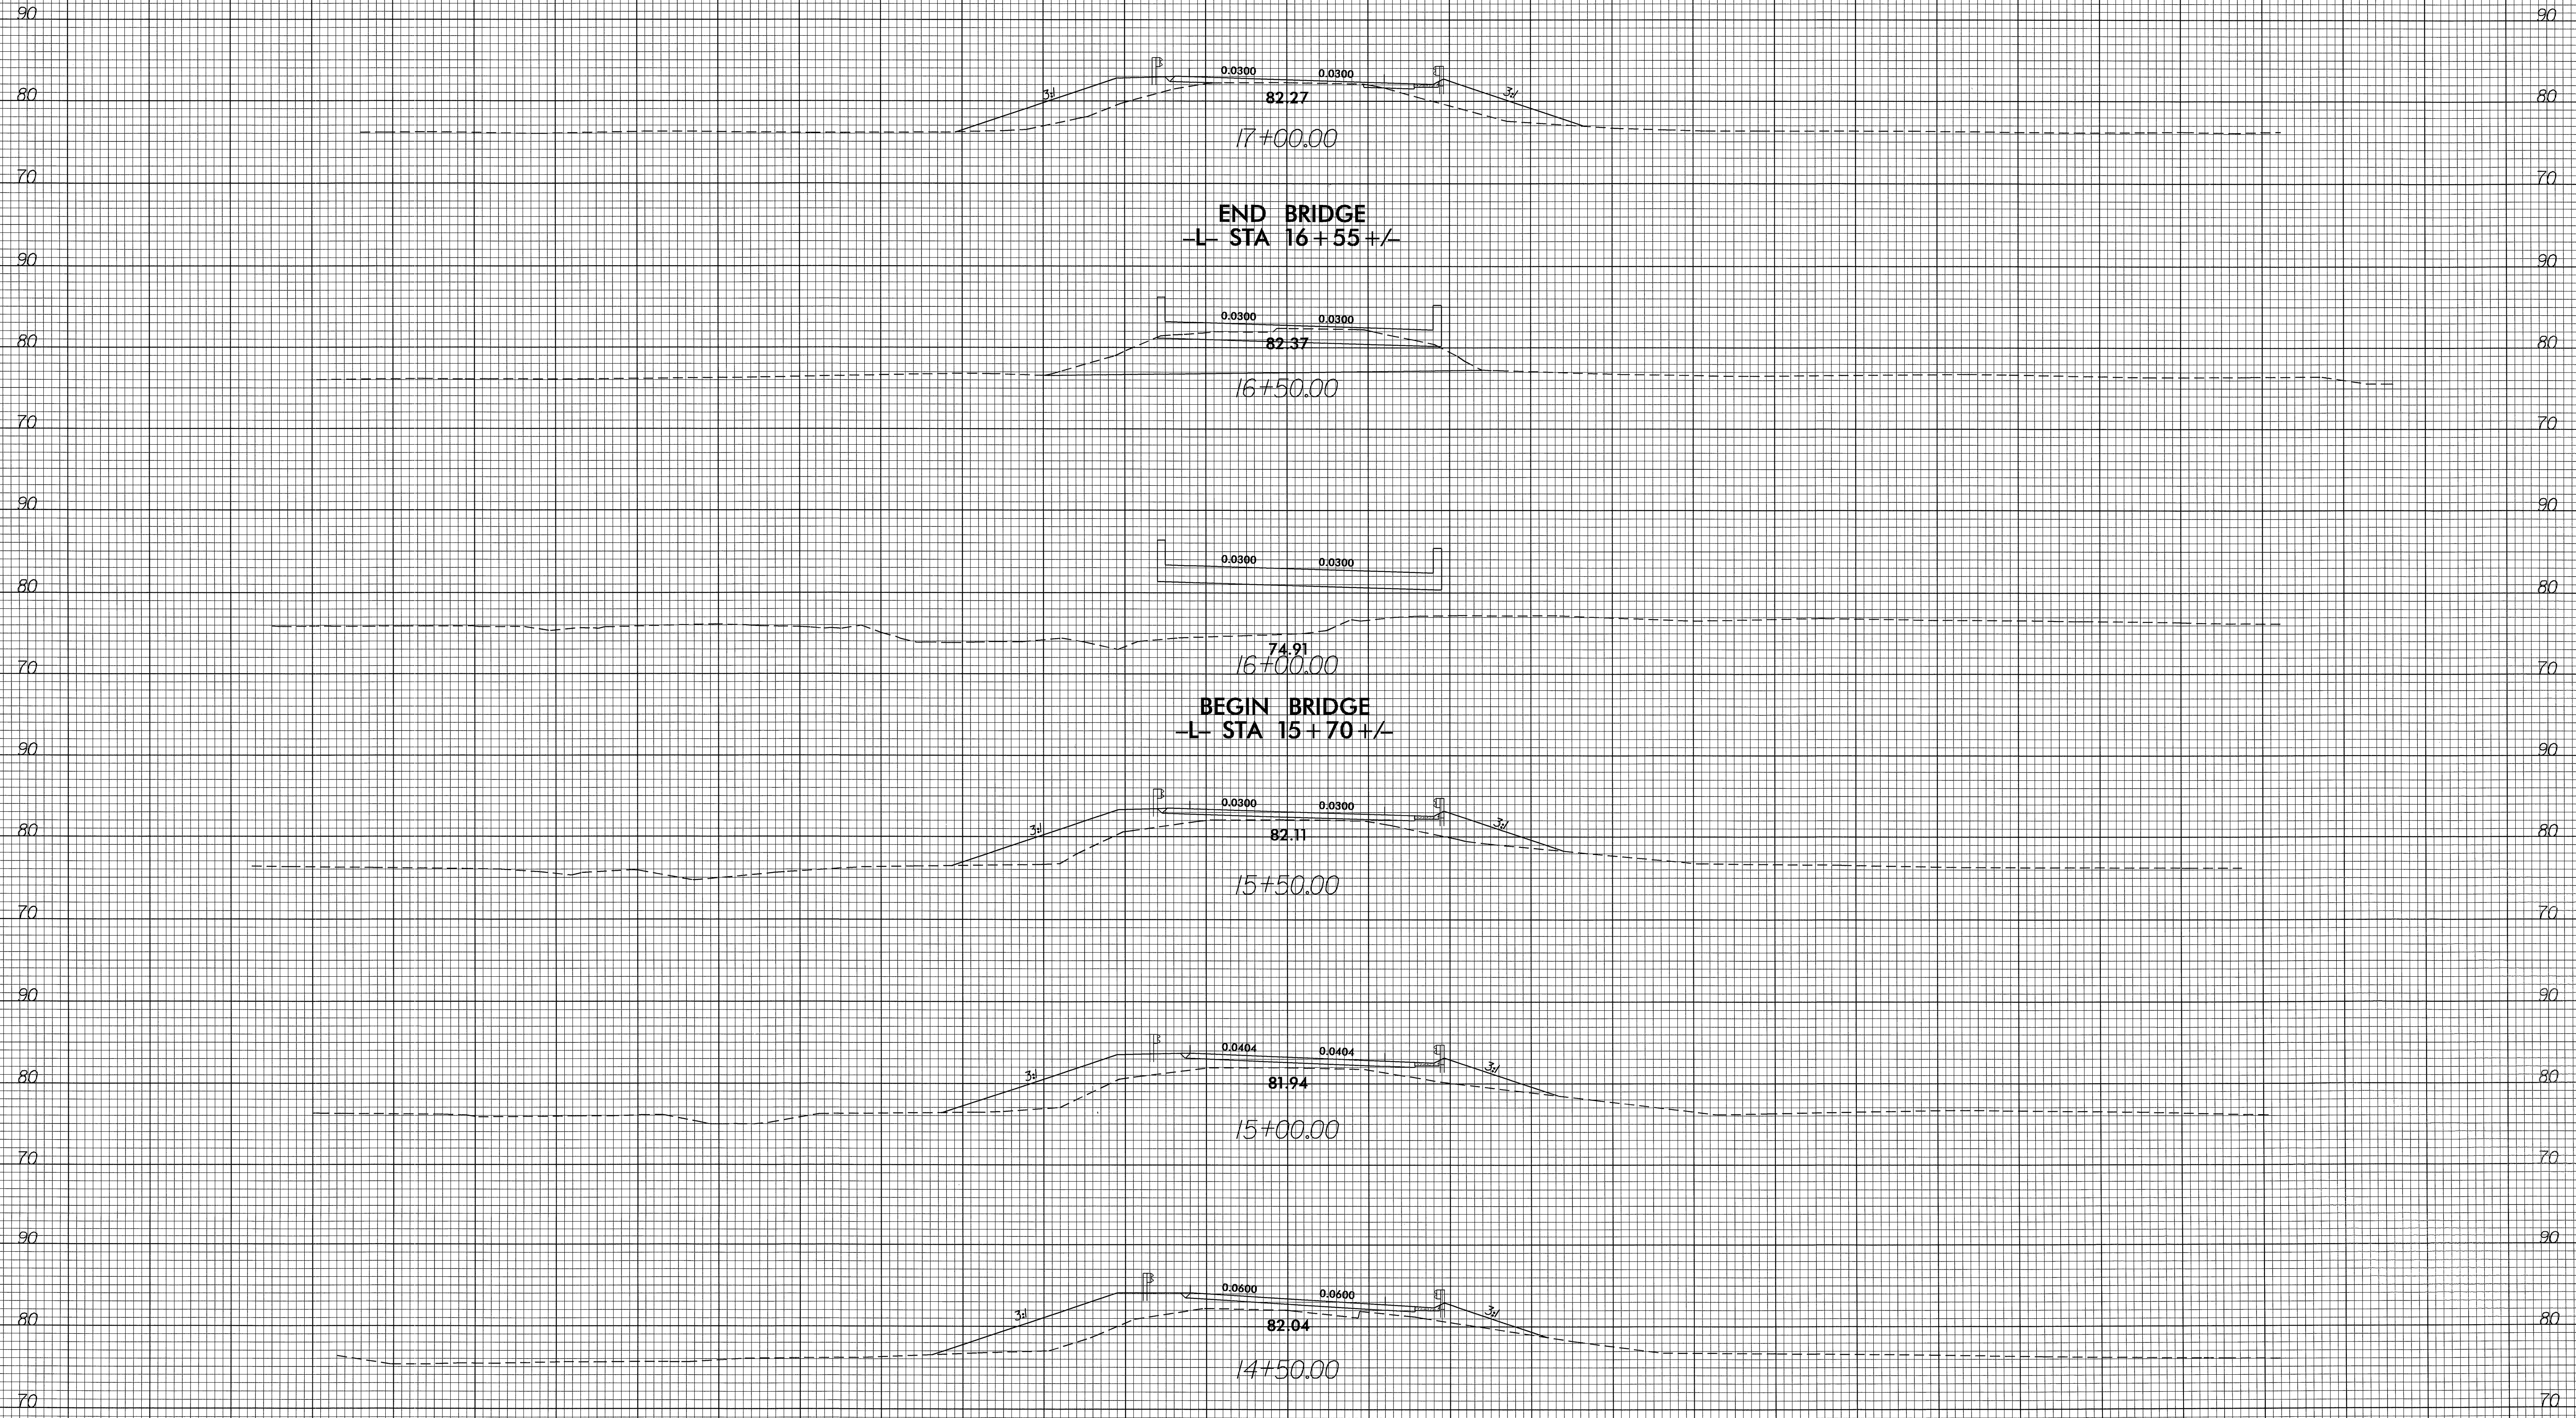


END BRIDGE
-L- STA 16+55 +/-

BEGIN BRIDGE
-L- STA 15+70 +/-


150 140 130 120 110 100 90 80 70 60 50 40 30 20 10 0 10 20 30 40 50 60 70 80 90 100 110 120 130 140 150

14-NOV-2006 14:09
r:\projects\11\114\114_rdy_xpl_1.dgn

8/23/99

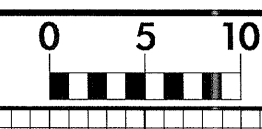

PROJ. REFERENCE NO. B-4174	SHEET NO. X-3
-------------------------------	------------------

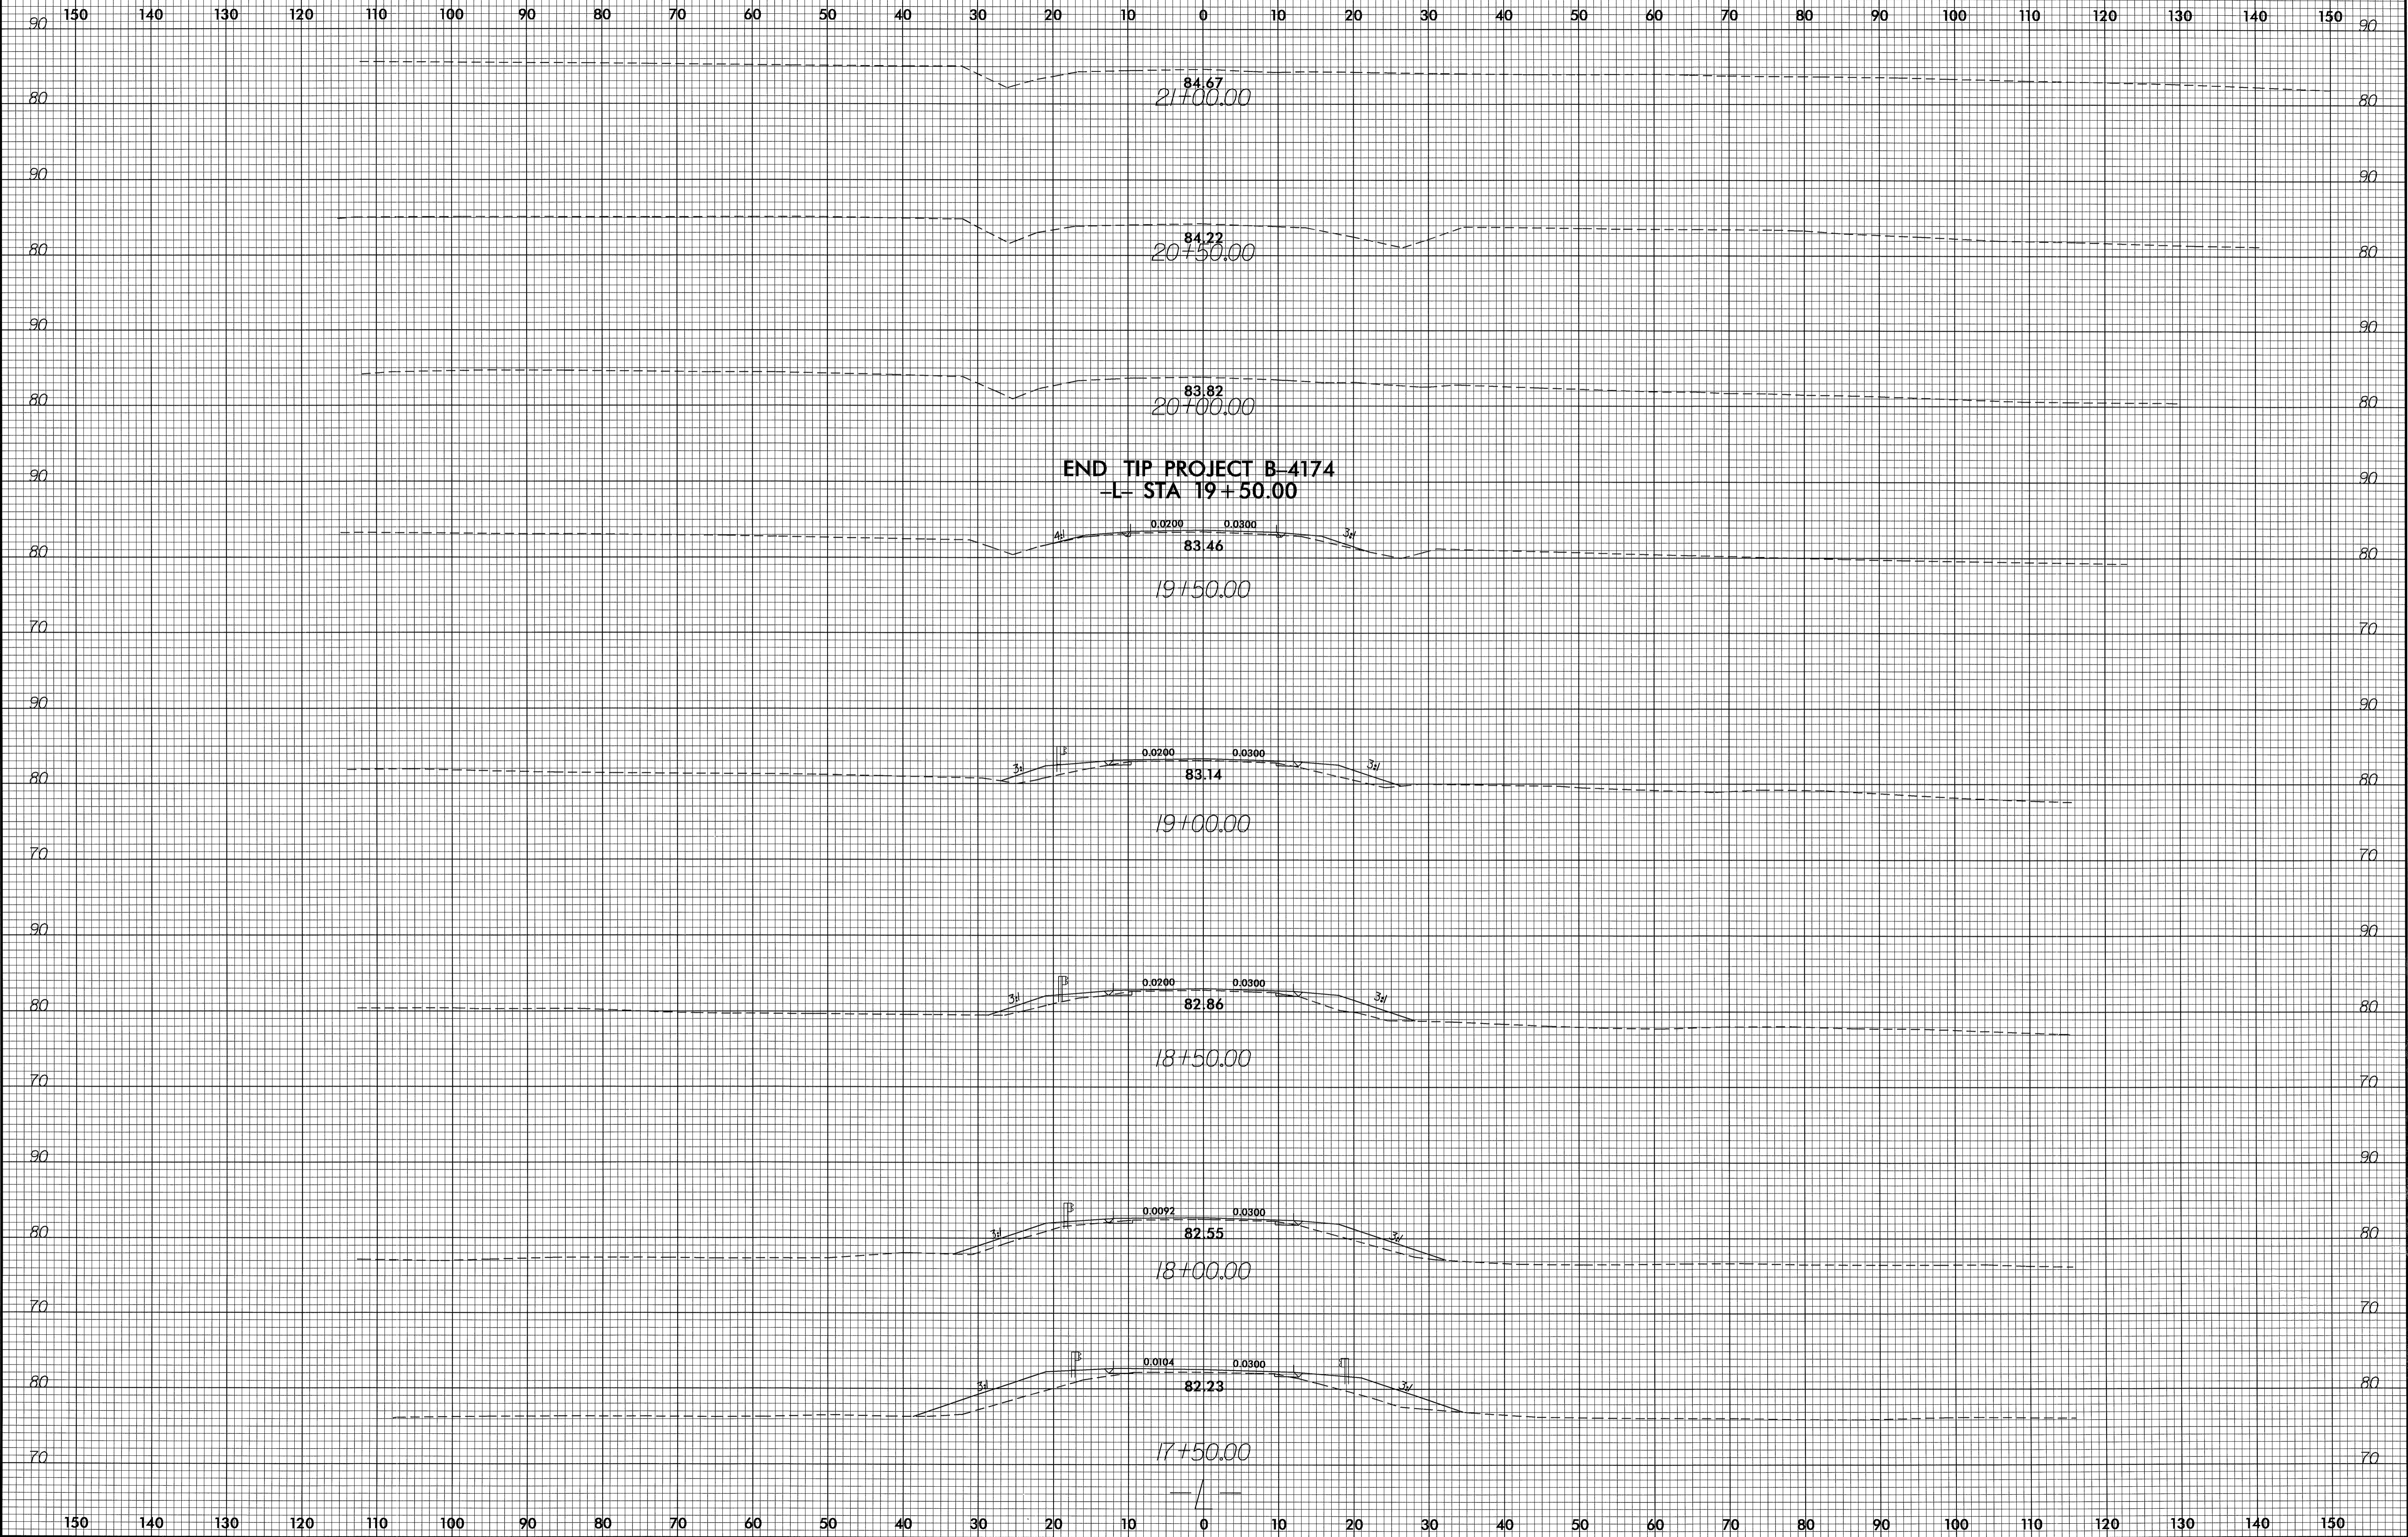

END TIP PROJECT B-4174
-L- STA 19+50.00

14-NOV-2006 14:08
 r:\projects\B-4174\rdy_xpl_1.dgn