


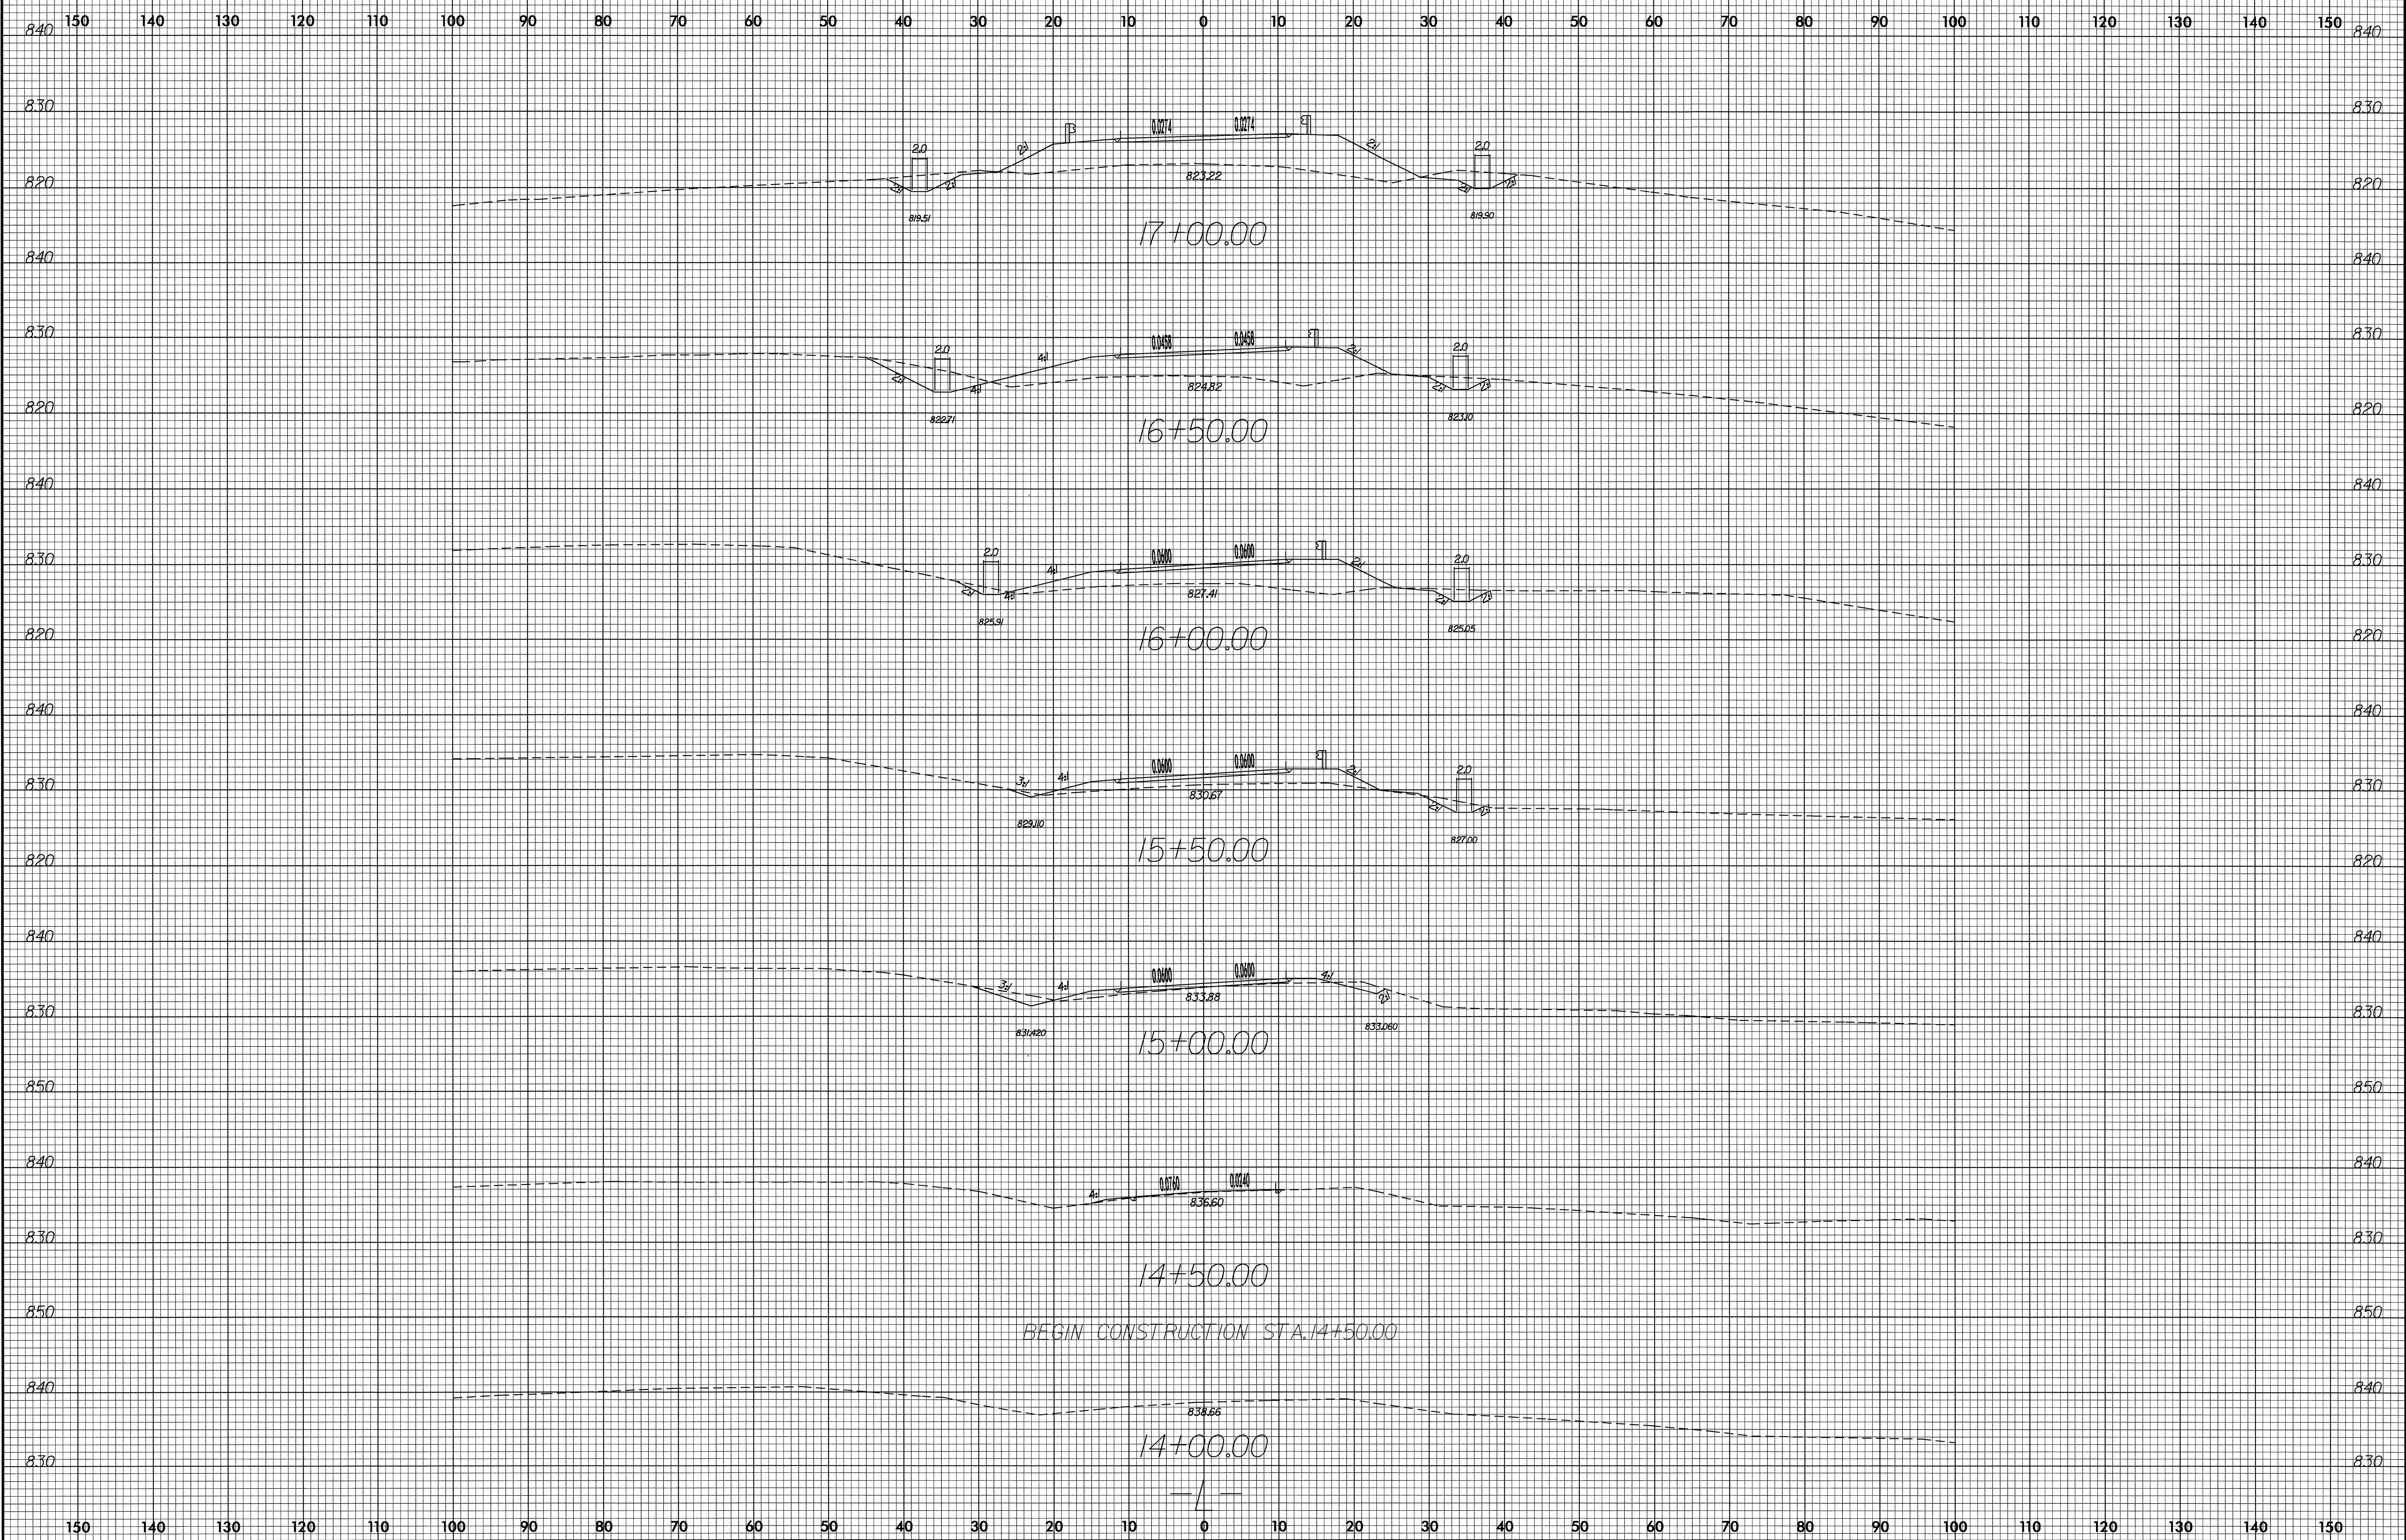

8/23/99



05-DEC-2006 10:57  
R:\Roadway\XSC\B-4076\_rdy\_xpl.dgn  
USER:RDM





8/23/99

0 5 10  
■■■■■

PROJ. REFERENCE NO.  
B-4076

SHEET NO.  
X-2

150 140 130 120 110 100 90 80 70 60 50 40 30 20 10 0 10 20 30 40 50 60 70 80 90 100 110 120 130 140 150

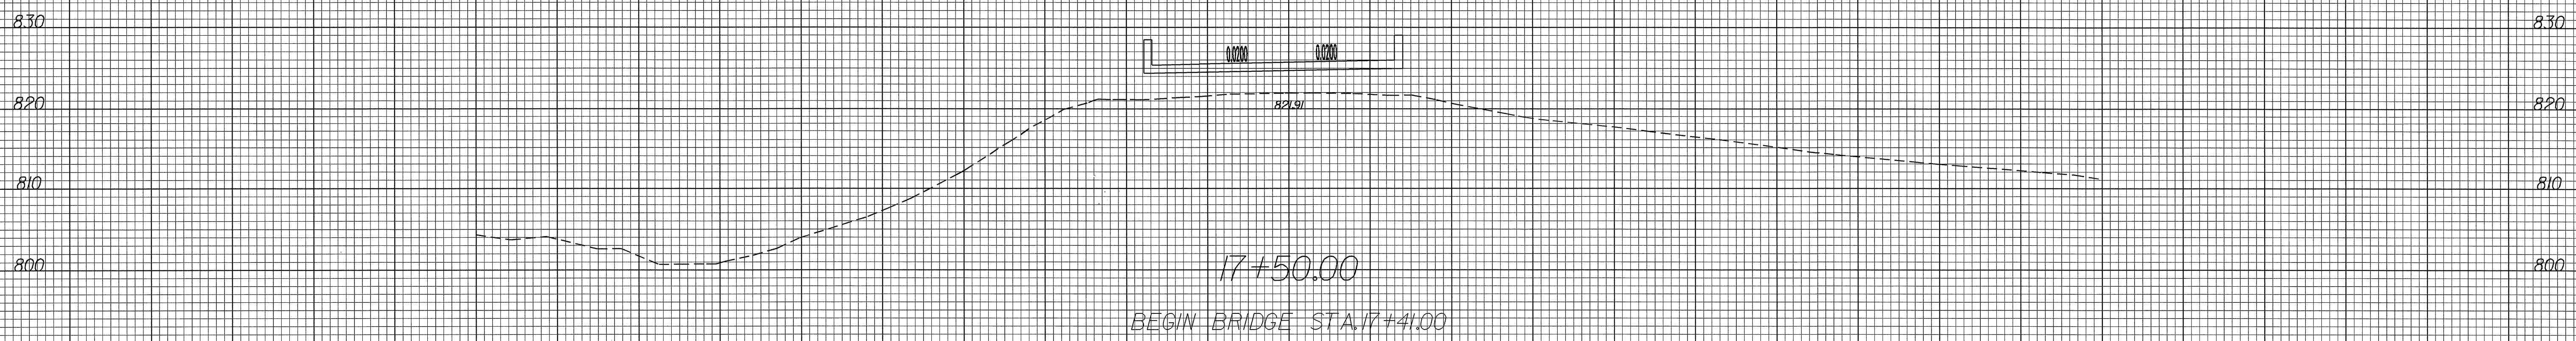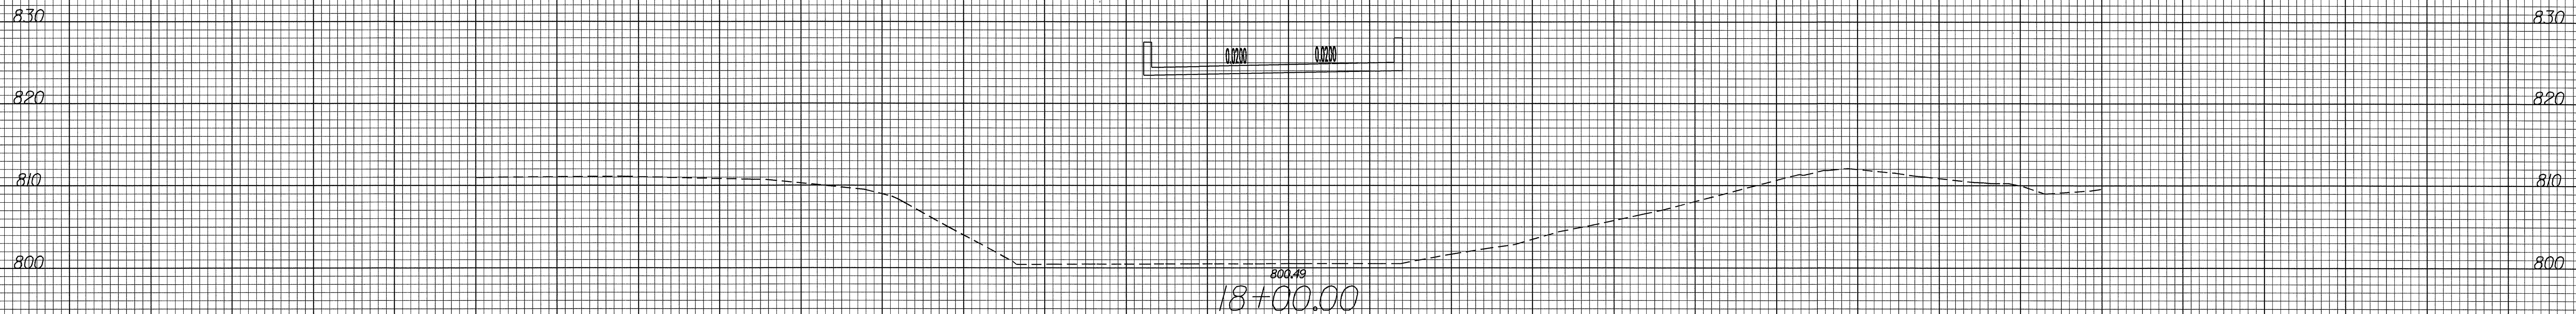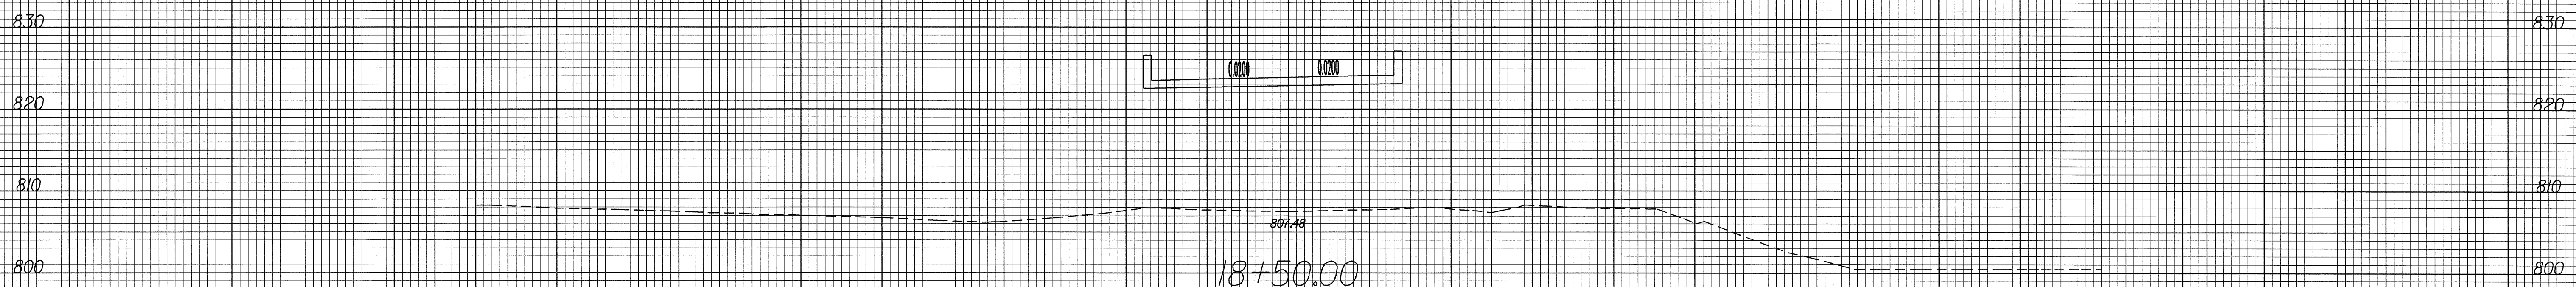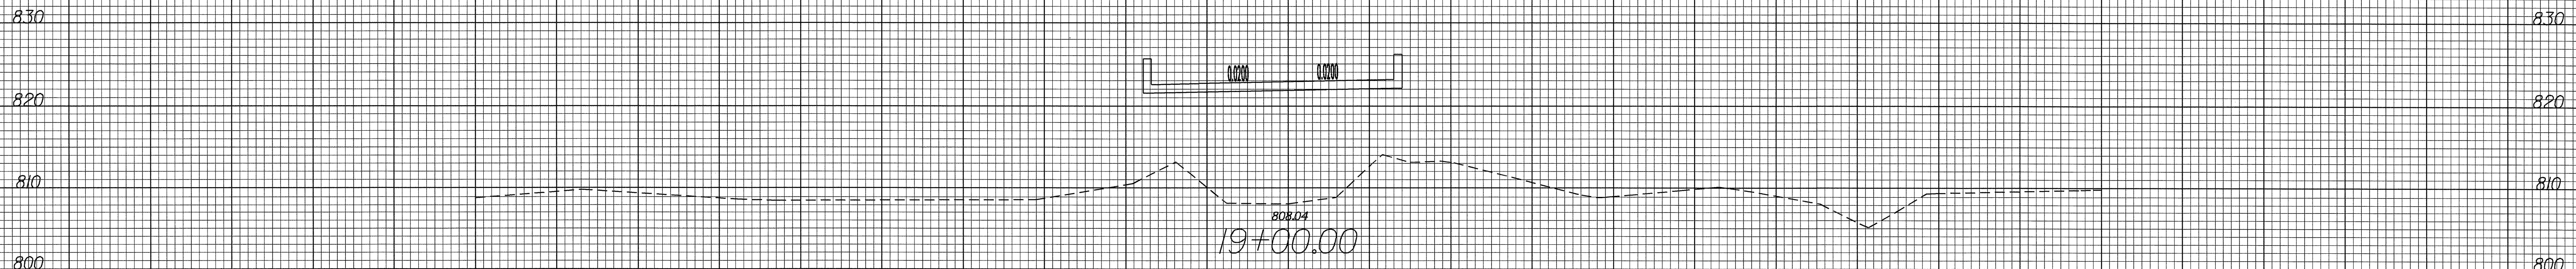


150 140 130 120 110 100 90 80 70 60 50 40 30 20 10 0 10 20 30 40 50 60 70 80 90 100 110 120 130 140 150

05-DEC-2006 10:57  
F:\Fosghem\XSC\p-4076\_rdy\_xpl.dgn  
\$\$\$USERNAME\$\$\$

8/23/99

0 5 10  
■■■■■

PROJ. REFERENCE NO.  
B-4076  
SHEET NO.  
X-3

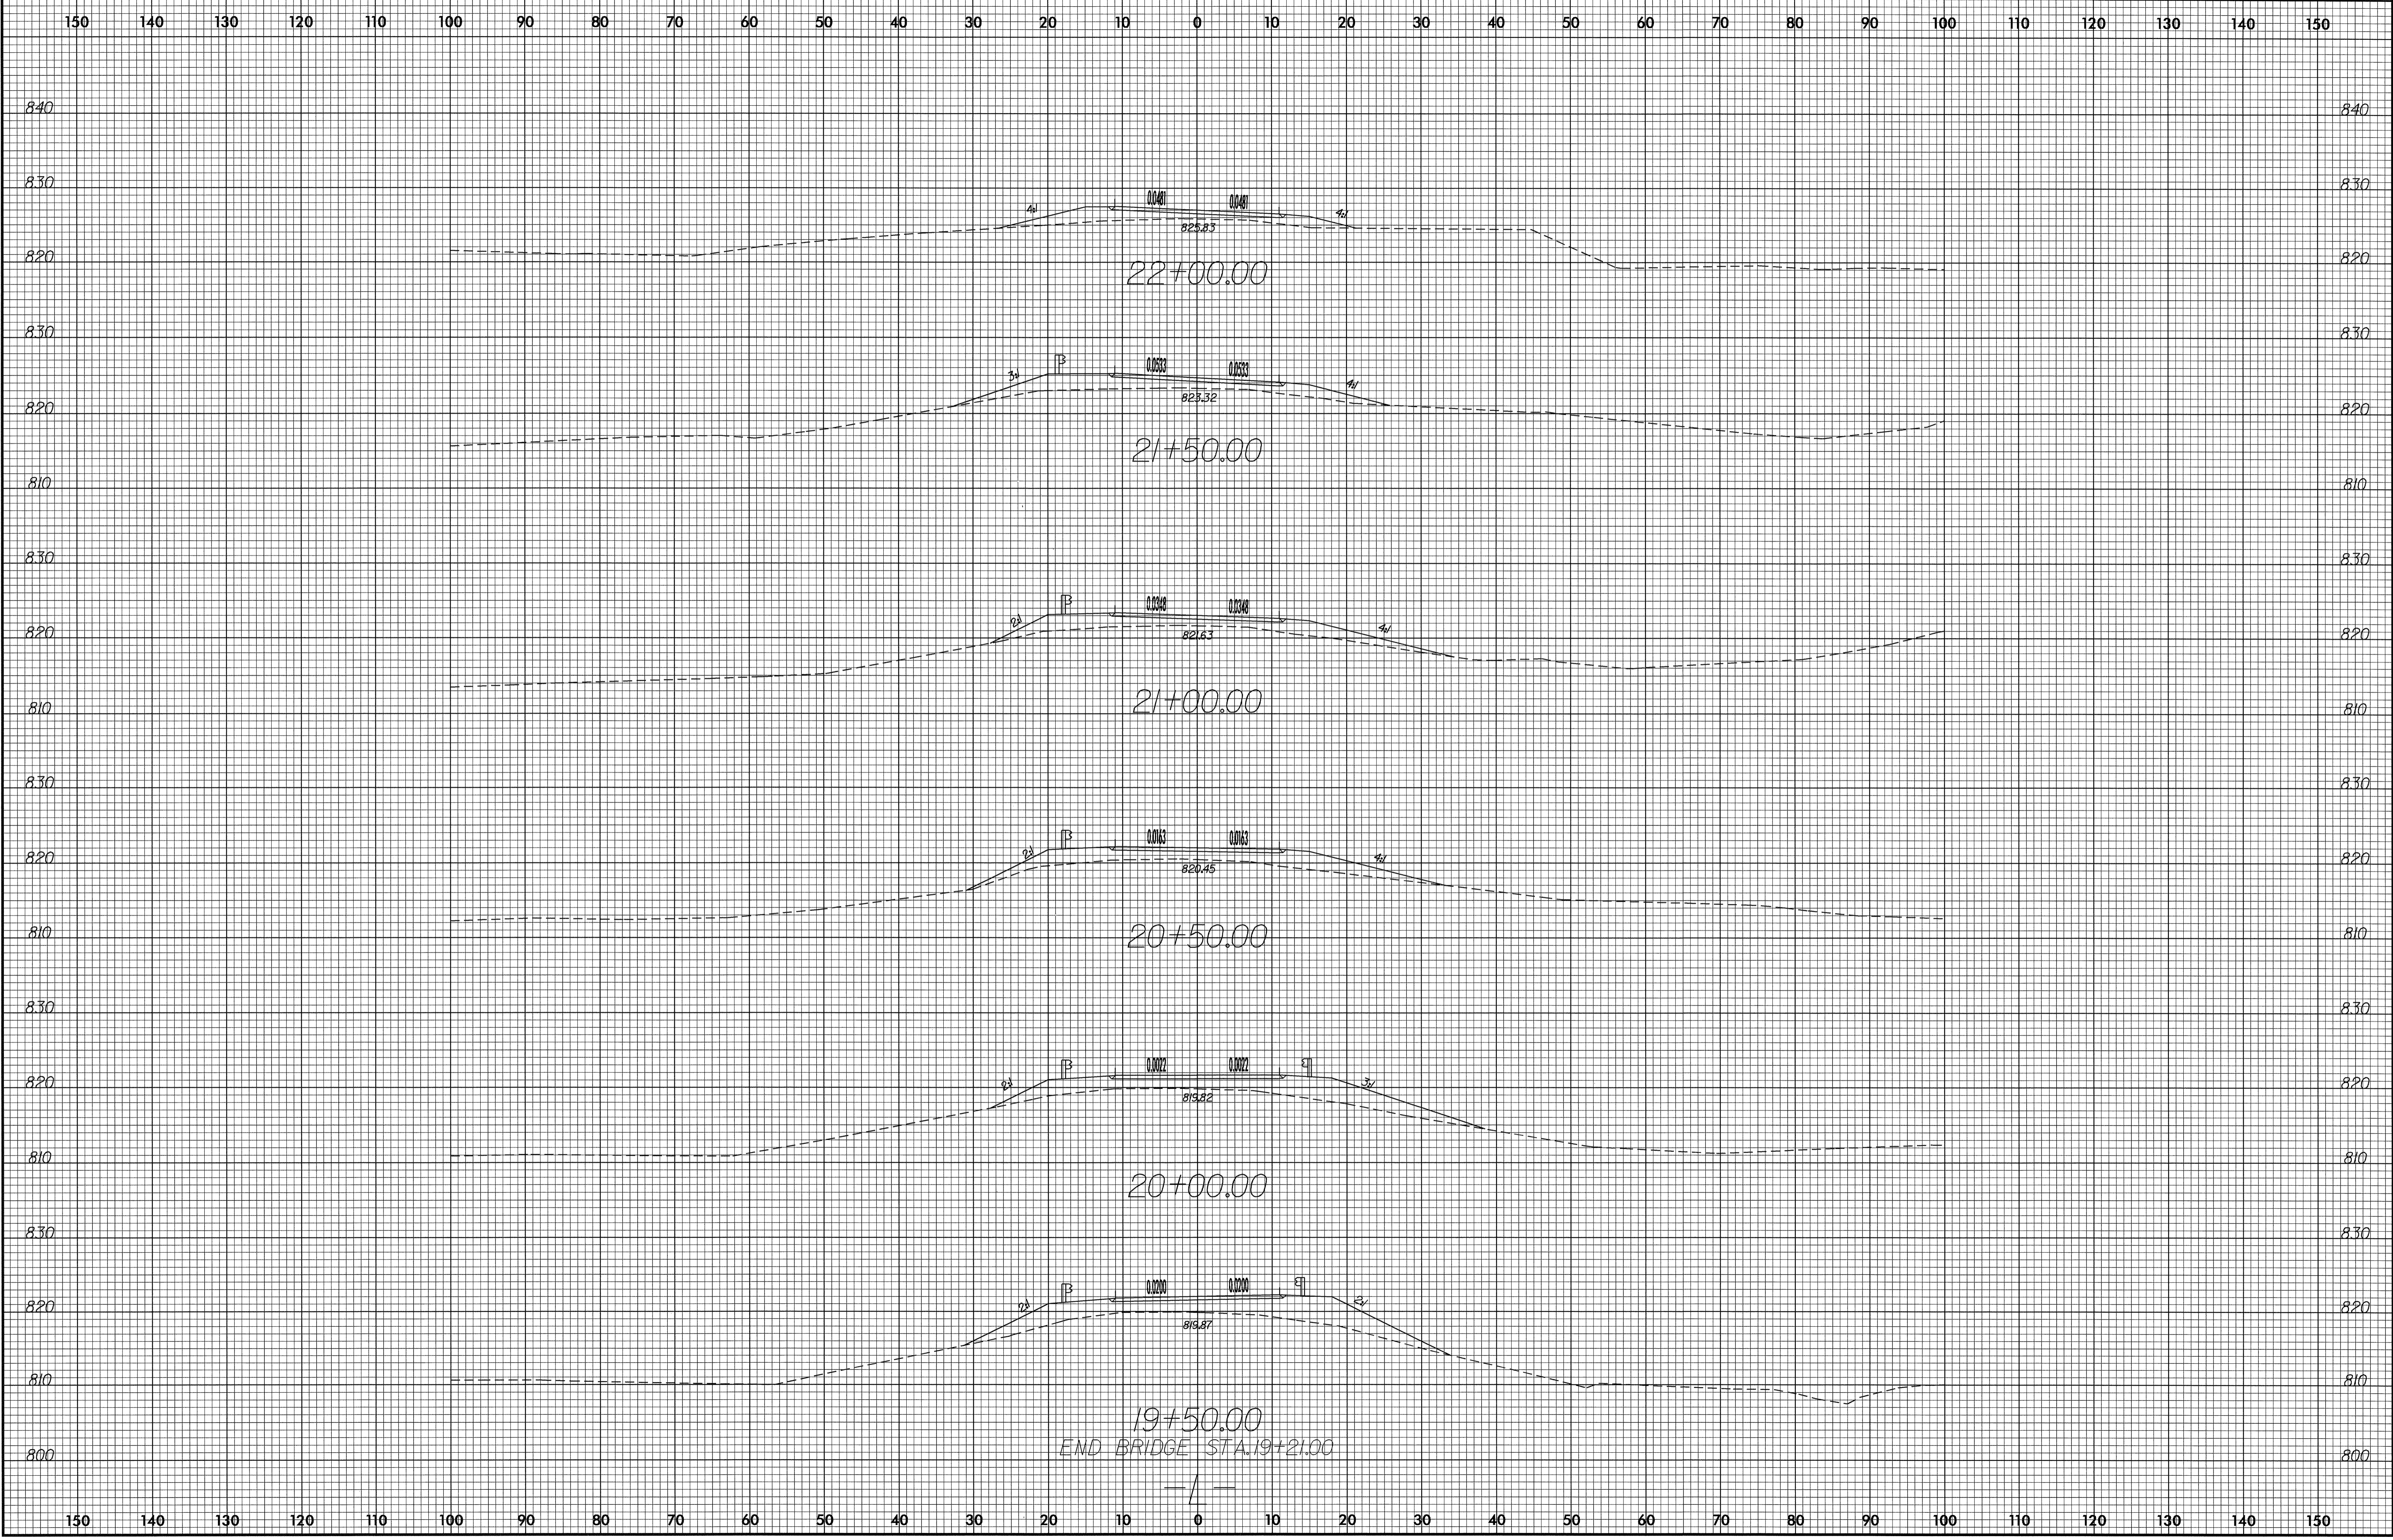

05-DEC-2006 10:57  
R:\Roadwork\XSC\B-4076-r.dwg-xpl.dgn  
\$\$\$\$\$USERNAM\$\$\$\$\$

