



8/23/09

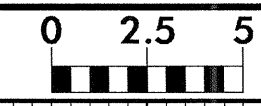

PROJ. REFERENCE NO.	SHEET NO.
B-4088	X-1

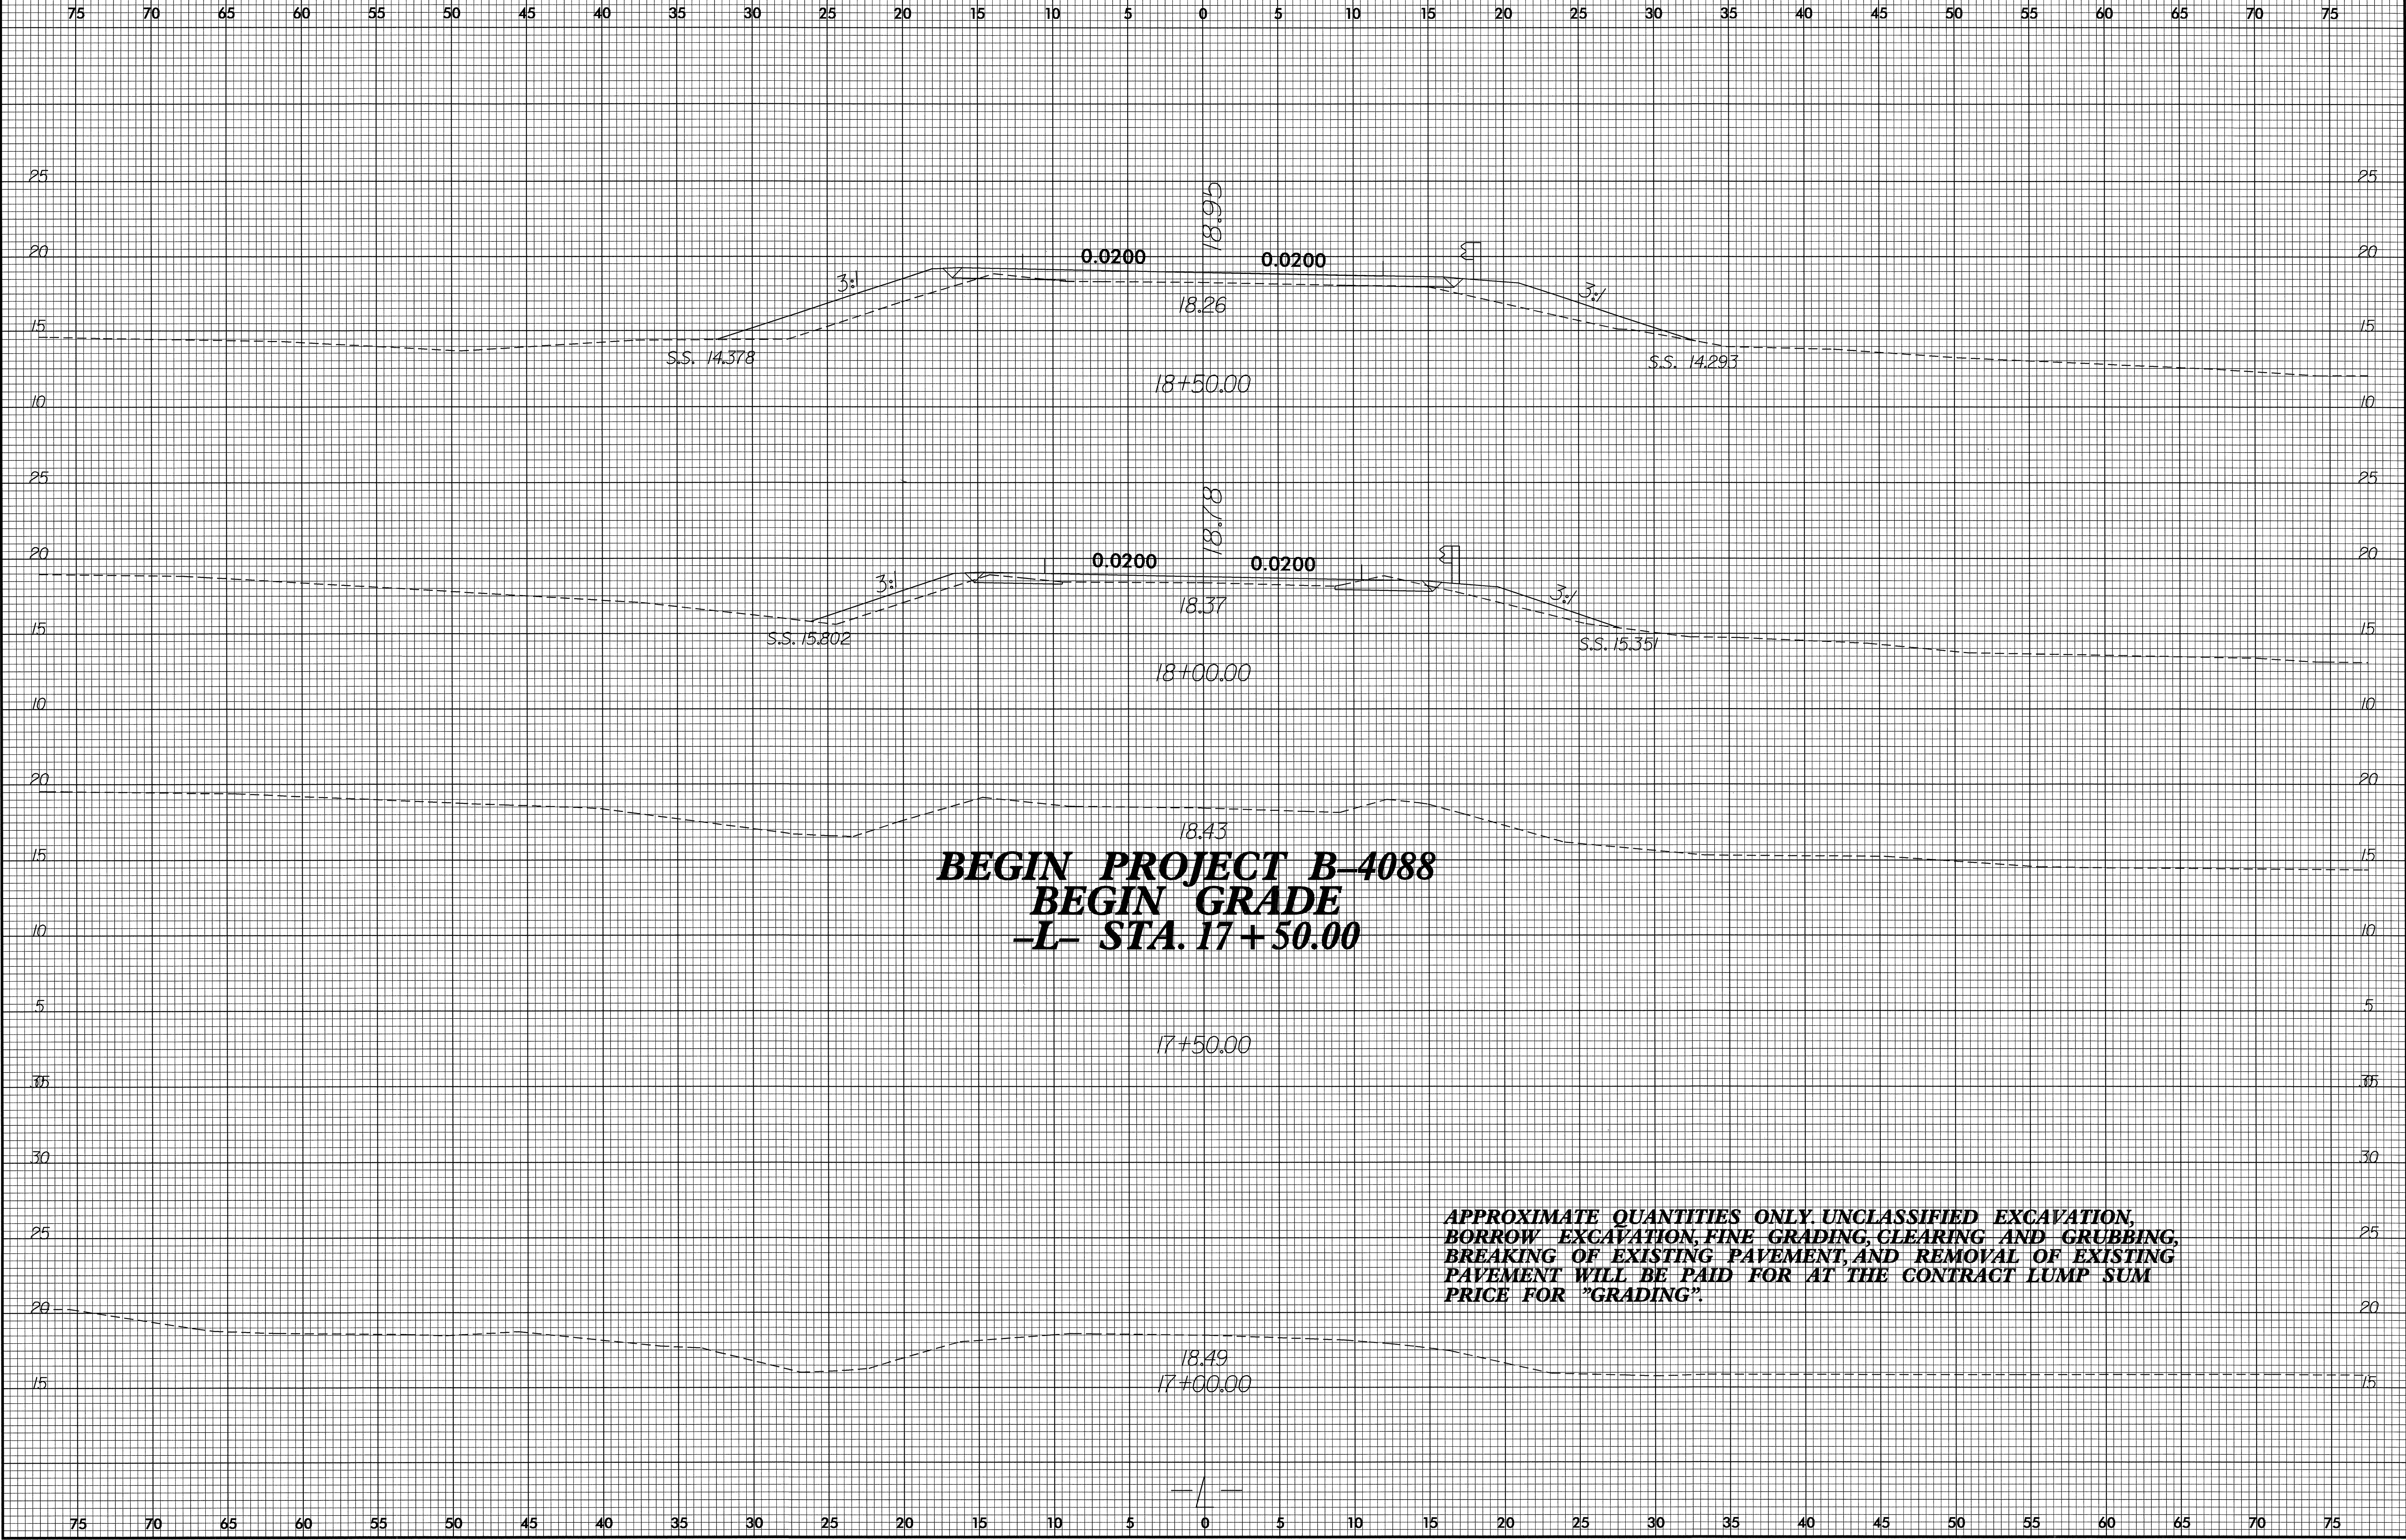


**BEGIN PROJECT B-4088
 BEGIN GRADE
 -L- STA. 17+50.00**

**APPROXIMATE QUANTITIES ONLY UNCLASSIFIED EXCAVATION,
 BORROW EXCAVATION, FINE GRADING, CLEARING AND GRUBBING,
 BREAKING OF EXISTING PAVEMENT, AND REMOVAL OF EXISTING
 PAVEMENT WILL BE PAID FOR AT THE CONTRACT LUMP SUM
 PRICE FOR "GRADING".**


11-JAN-2007 08:00
 r:\p\code\pl\XSC_b-4088_rdy_xpl_021805\double_size.dgn
 \$\$\$USERPNAME\$\$\$

8/23/99

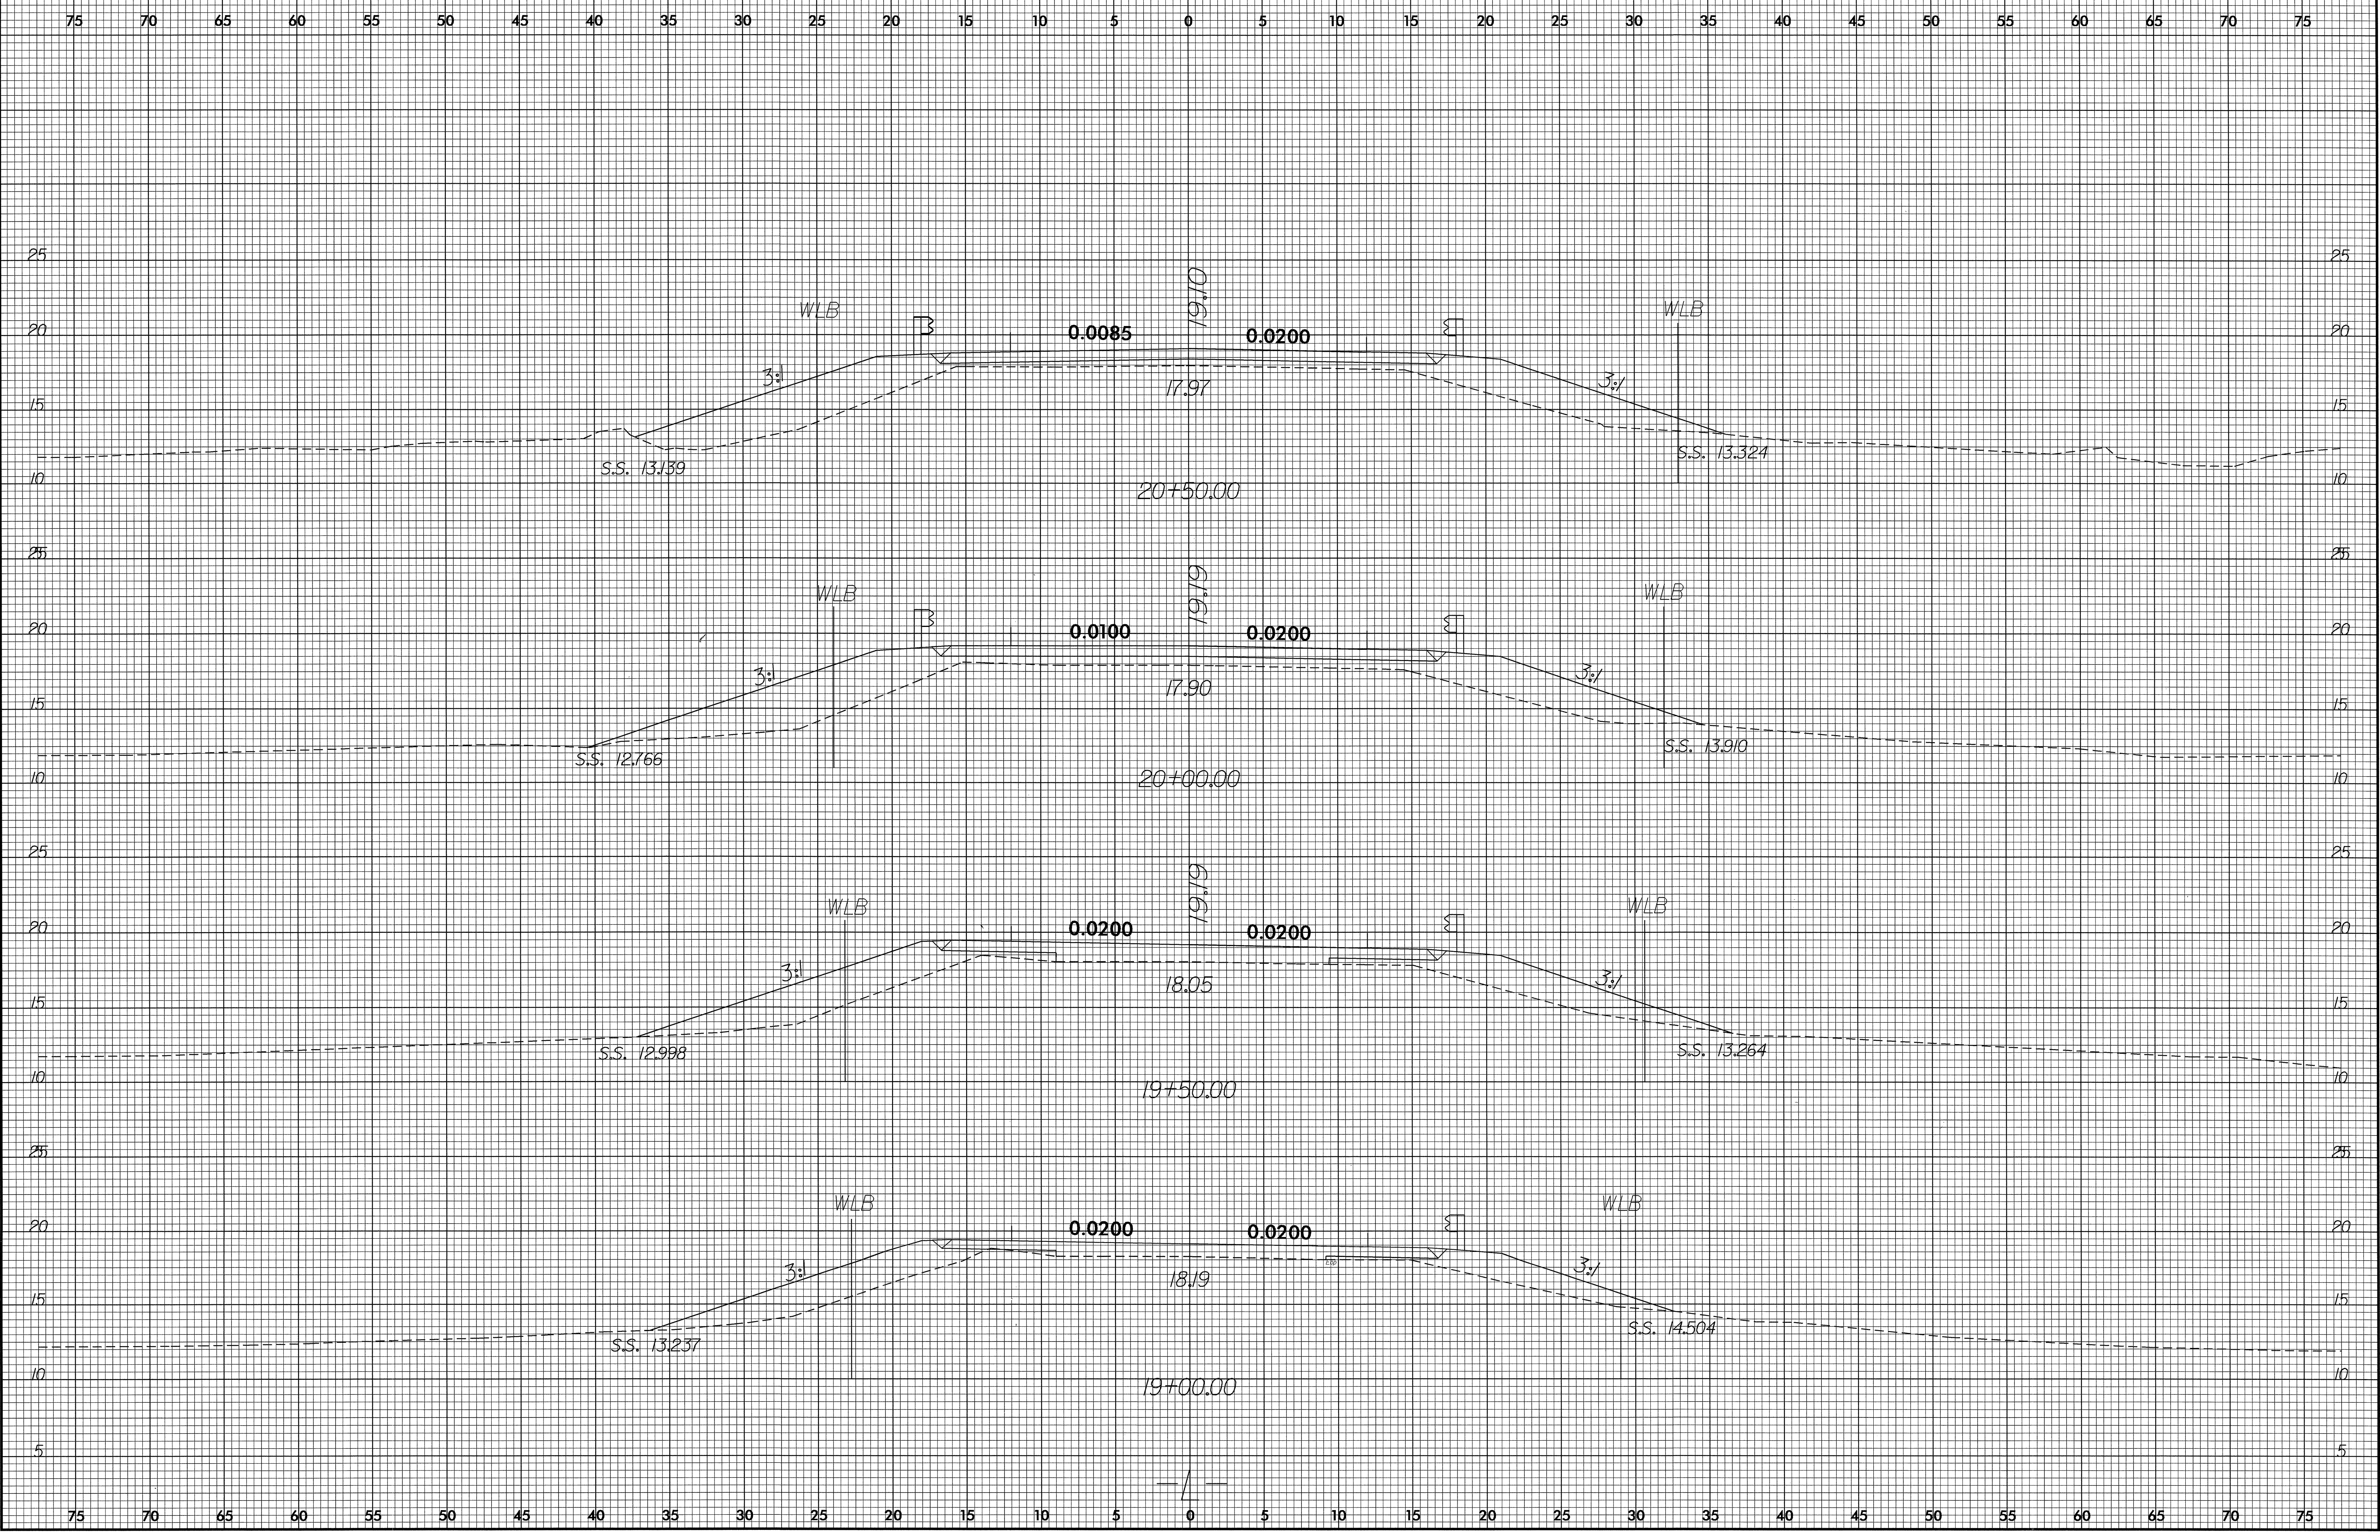


03-JAN-2007 15:09
r:\cadd\dwg\p\4088.rdy-
xp1.021805(double size).dgn
\$\$\$\$USER\$NAME\$\$\$\$

8/23/99

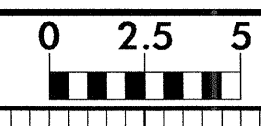

PROJ. REFERENCE NO.	SHEET NO.
B-4088	X-4

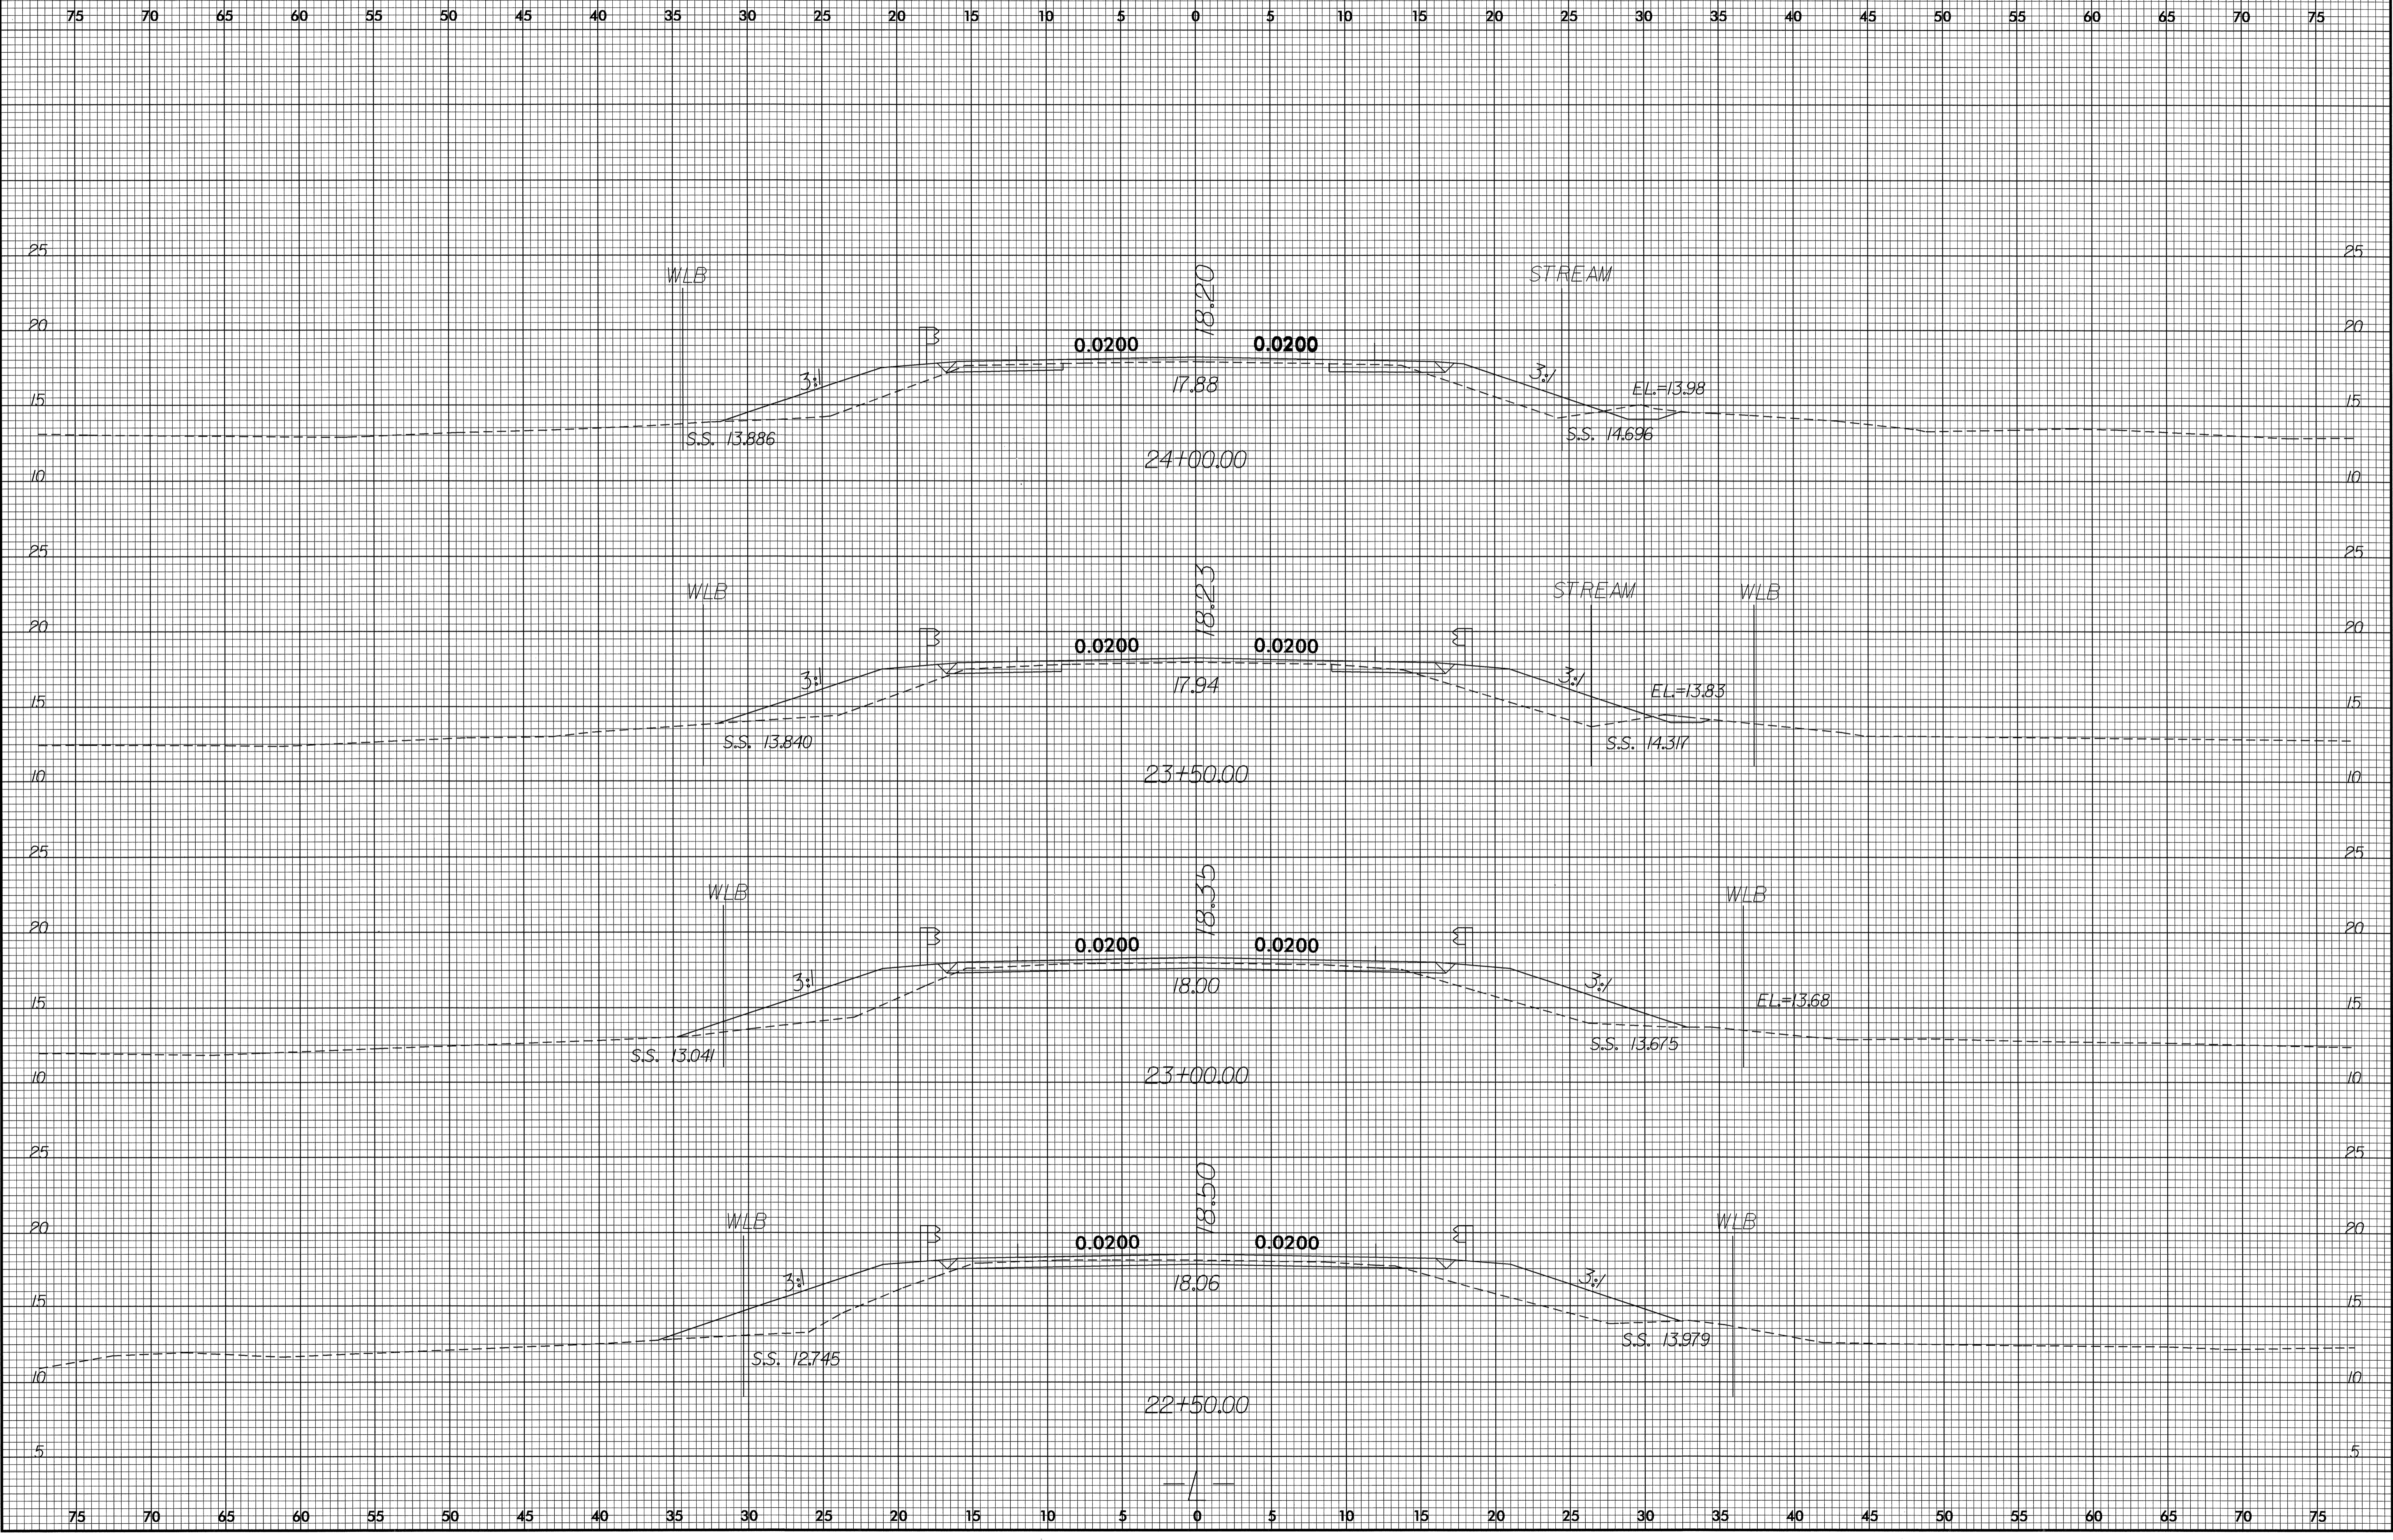


03-JAN-2007 15:11
 r:\y\c\dw\4088\p\021805(double size).dgn
 \$\$\$USERNAME\$\$\$

B/23/99



PROJ. REFERENCE NO.	SHEET NO.
B-4088	X-5

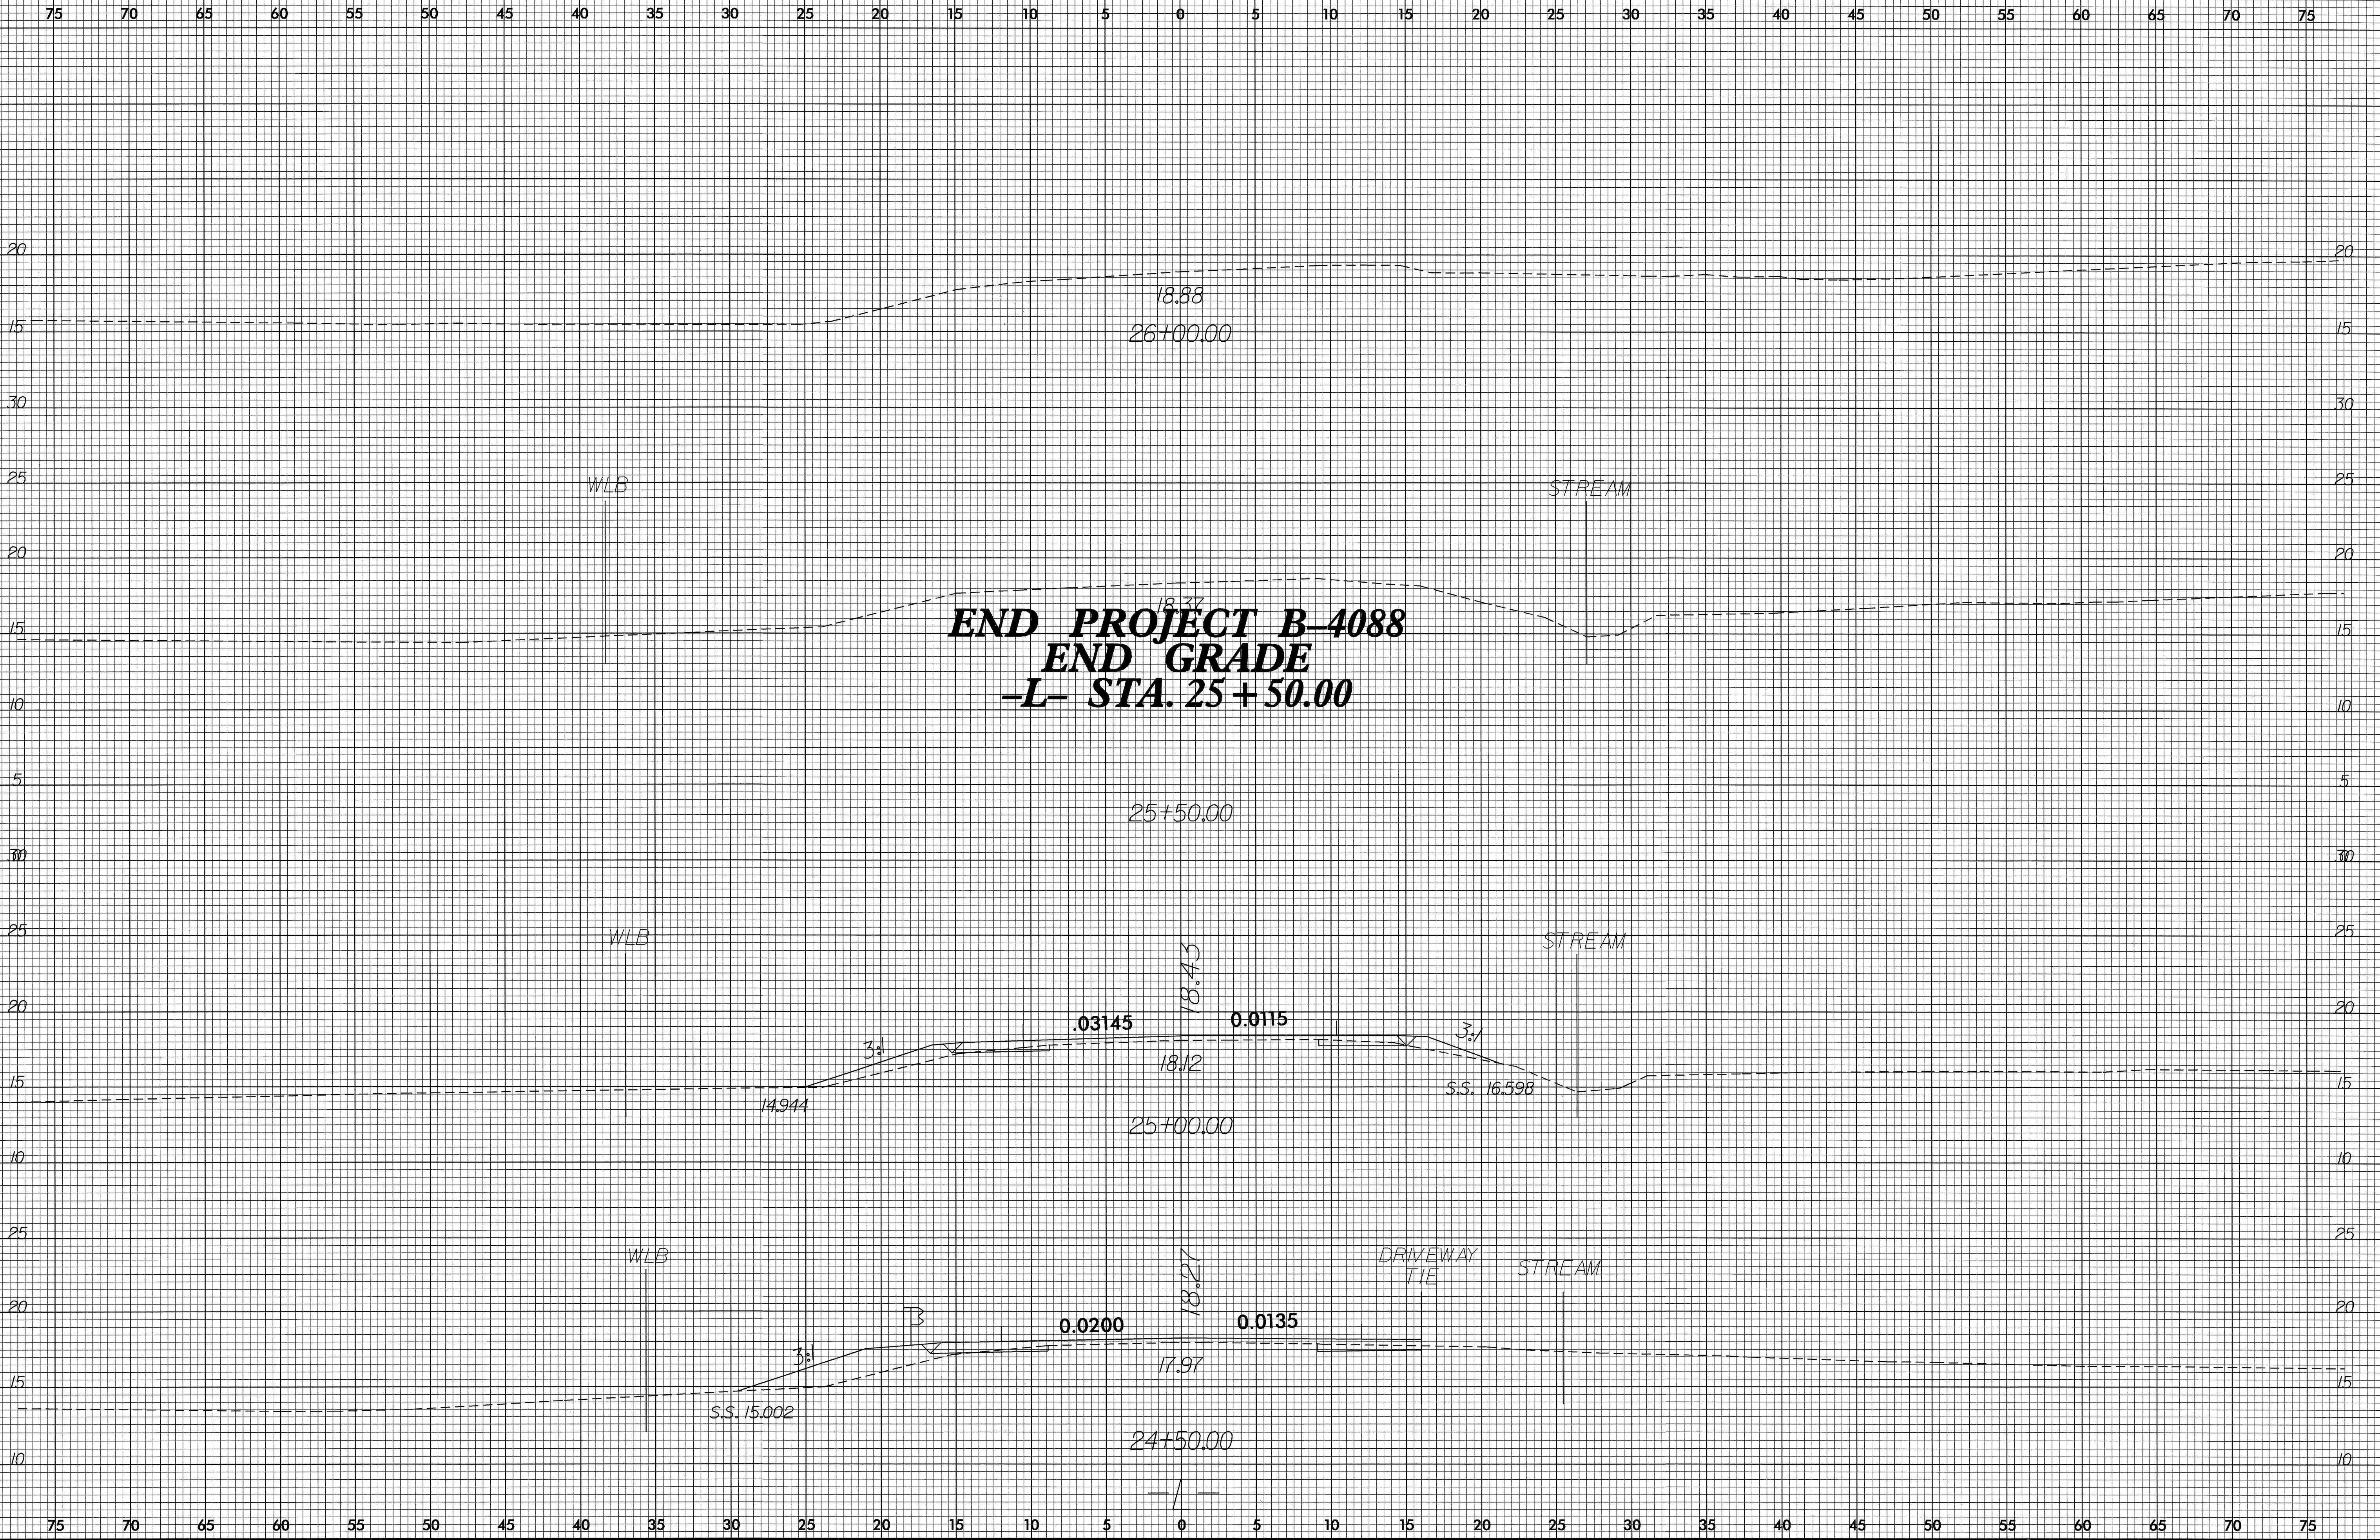

04-JAN-2007 10:44
c:\codeplan\ysc-b-4088-r.dwg_xpl_021805\double size.dgn
\$\$\$\$USERFAM\$\$\$\$