

# FINAL PAVEMENT MARKING SCHEDULE


SYMBOL	DESCRIPTION	PAY ITEM QUANTITY BREAKDOWN		TOTAL QUANTITY
		FINAL		
PAVEMENT MARKINGS				
THERMOPLASTIC (4", 90 MILS)(100 MM, 90 MILS)				
TA	WHITE EDGELINE	7120	LF (2170 M)	TOTAL 7120 LF (2170 M)
THERMOPLASTIC (4", 120 MILS)(100MM, 120 MILS)				
TC	10 FT. WHITE SKIP	56	LF (17 M)	TOTAL 6024 LF (1835 M)
TD	2 FT. WHITE MINISKIP	60	LF (18 M)	
TE	WHITE SOLID LANE LINE	824	LF (251 M)	
TI	YELLOW DOUBLE CENTER	5084	LF (1549 M)	
THERMOPLASTIC (8", 90 MILS)(200 MM, 90 MILS)				
TQ	WHITE DIAGONAL	180	LF (55 M)	TOTAL 558 LF (170 M)
TT	YELLOW DIAGONAL	378	LF (115 M)	
THERMOPLASTIC (24", 120 MILS)(600 MM, 120 MILS)				
T2	WHITE STOPBAR	30	LF (9 M)	TOTAL 30 LF (9 M)
THERMOPLASTIC PAVEMENT MARKING SYMBOLS (90 MILS)				
UA	LEFT TURN ARROW	6	EA	TOTAL 12 EA
UB	RIGHT TURN ARROW	6	EA	
PAINT (4")(100 MM)				
PA	WHITE EDGELINE (2X)	41200	LF (12558 M)	TOTAL 82400 LF (25116 M)
PB	YELLOW EDGELINE (2X)	41200	LF (12558 M)	
PAINT (24")(600 MM)				
P4	WHITE STOPBAR (2X)	60	LF (18 M)	TOTAL 60 LF (18 M)
POLYUREA (4", 20MLS)(100 MM, 20 MILS)				
VA	WHITE EDGELINE	25880	LF (7888 M)	TOTAL 58881 LF (17947 M)
VB	YELLOW EDGELINE	21230	LF (6471 M)	
VC	10 FT. WHITE SKIP	4623	LF (1409 M)	
VD	2 FT. WHITE MINISKIP	249	LF (76 M)	
VE	WHITE SOLID LANE LINE	571	LF (174 M)	
VF	10 FT. YELLOW SKIP	682	LF (208 M)	
VH	YELLOW SINGLE CENTER	2726	LF (831 M)	
VI	YELLOW DOUBLE CENTER	2920	LF (890 M)	
POLYUREA (8", 20MLS)(200 MM, 20 MILS)				
VP	WHITE GORELINE	250	LF (76 M)	TOTAL 412 LF (125 M)
VT	YELLOW DIAGONAL	162	LF (49 M)	
POLYUREA PAVEMENT MARKING SYMBOL				
WA	LEFT TURN ARROW	17	EA	TOTAL 29 EA
WB	RIGHT TURN ARROW	5	EA	
WC	STRAIGHT ARROW	7	EA	
MARKERS				
PERMANENT RAISED PAVEMENT MARKERS				
MA	YELLOW & YELLOW CRYSTAL & RED	427	EA	TOTAL 525 EA
MB	CRYSTAL & RED	98	EA	
SNOWPLOWABLE RAISED PAVEMENT MARKERS				
MF	CRYSTAL & RED	235	EA	TOTAL 235 EA

PLAN PREPARED IN THE OFFICE OF:

*Kubilins*  
TRANSPORTATION GROUP, INC.  
800 W. HILL STREET, SUITE 202  
CHARLOTTE, NC 28208  
PH: (980) 321-0202 FAX: (980) 321-0108


APPROVED: *[Signature]* DATE: 5/3/16

SEAL

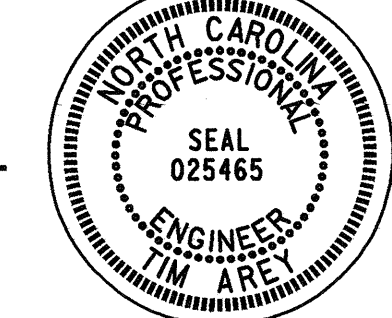


## FINAL PAVEMENT MARKING SCHEDULE

SCALE: NONE  
DATE: 4/06  
DWG. BY: LDA  
DESIGN BY: TMA  
REVIEWED BY: TMA

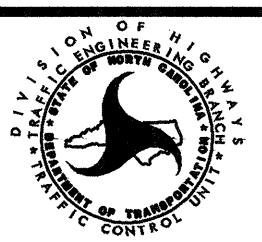



REVISIONS	

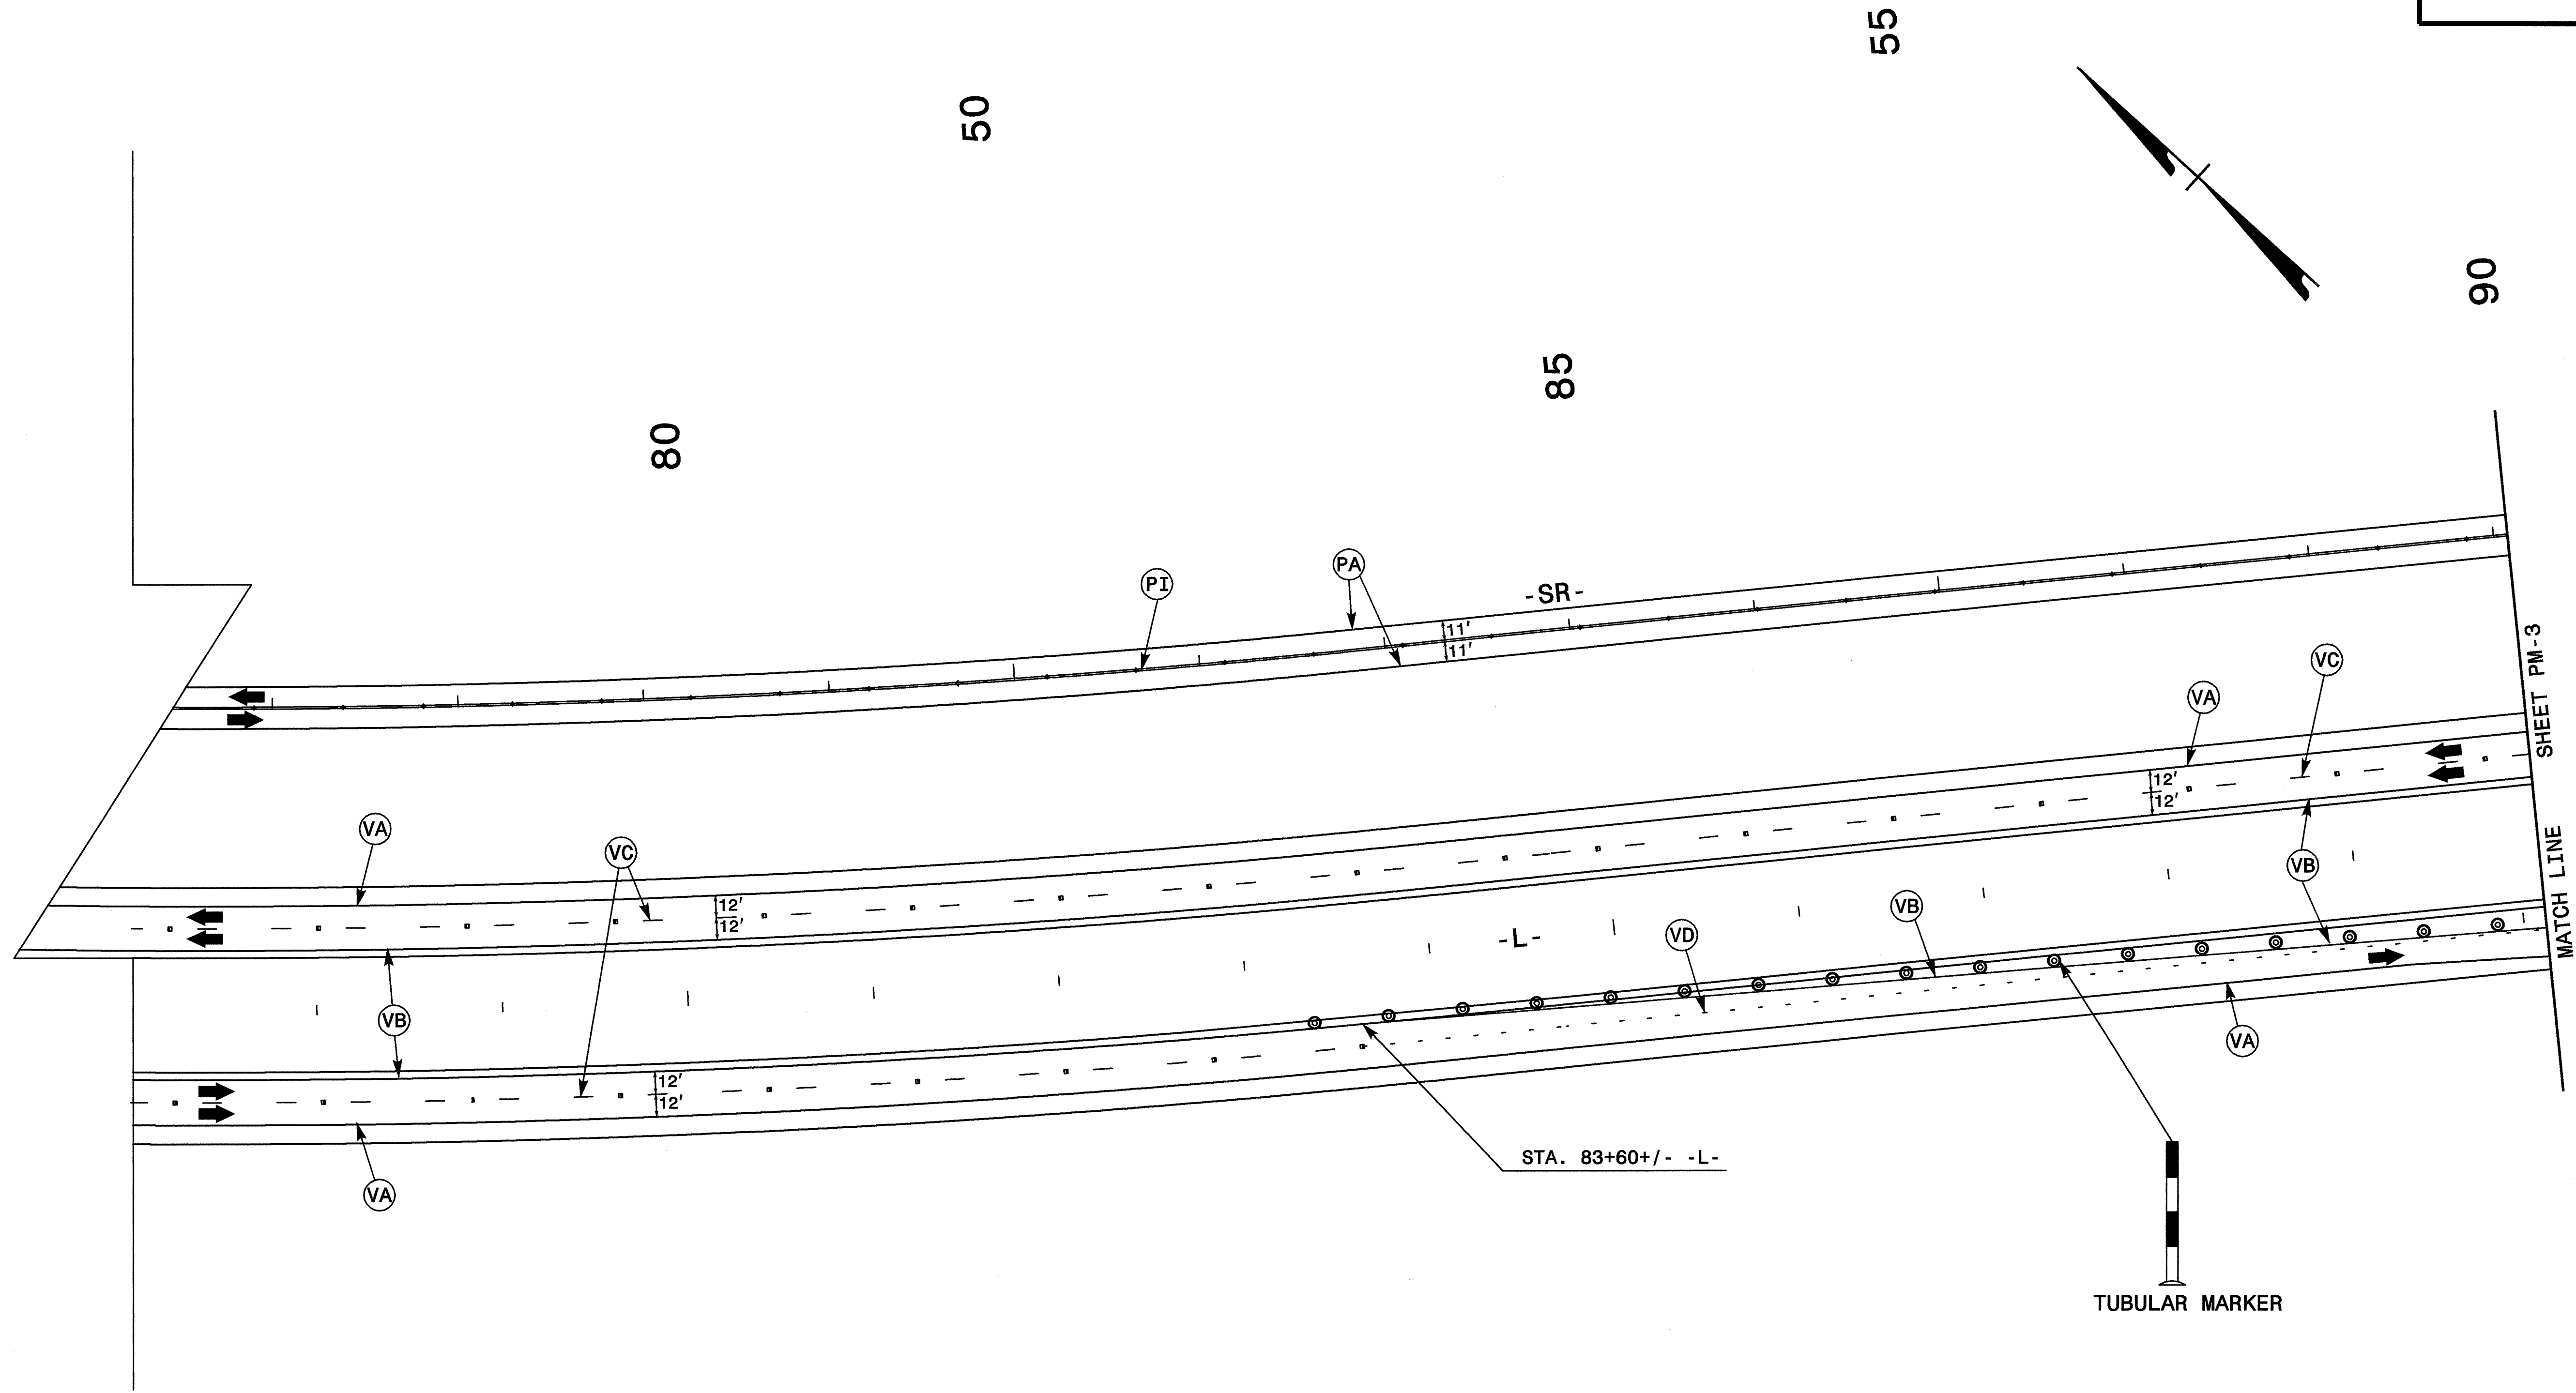

NOTE: SEE SHEET PM-1 FOR FINAL PAVEMENT MARKING SCHEDULE.


PLAN PREPARED IN THE OFFICE OF:  
  
**Kubilins**  
 TRANSPORTATION GROUP, INC.  
 800 W. HILL STREET, SUITE 202  
 CHARLOTTE, NC 28208  
 PH: (980) 321-0202 FAX: (980) 321-0108

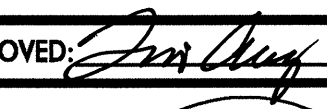APPROVED:  DATE: 4/16/06

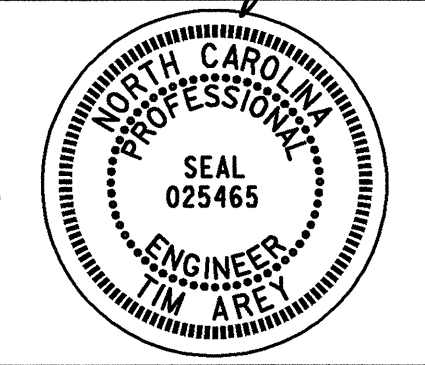SEAL  


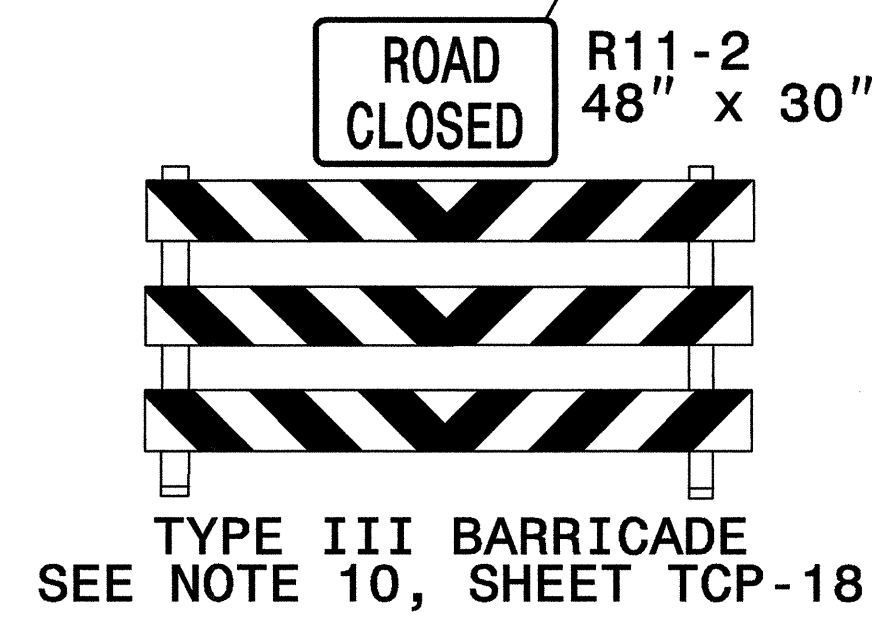
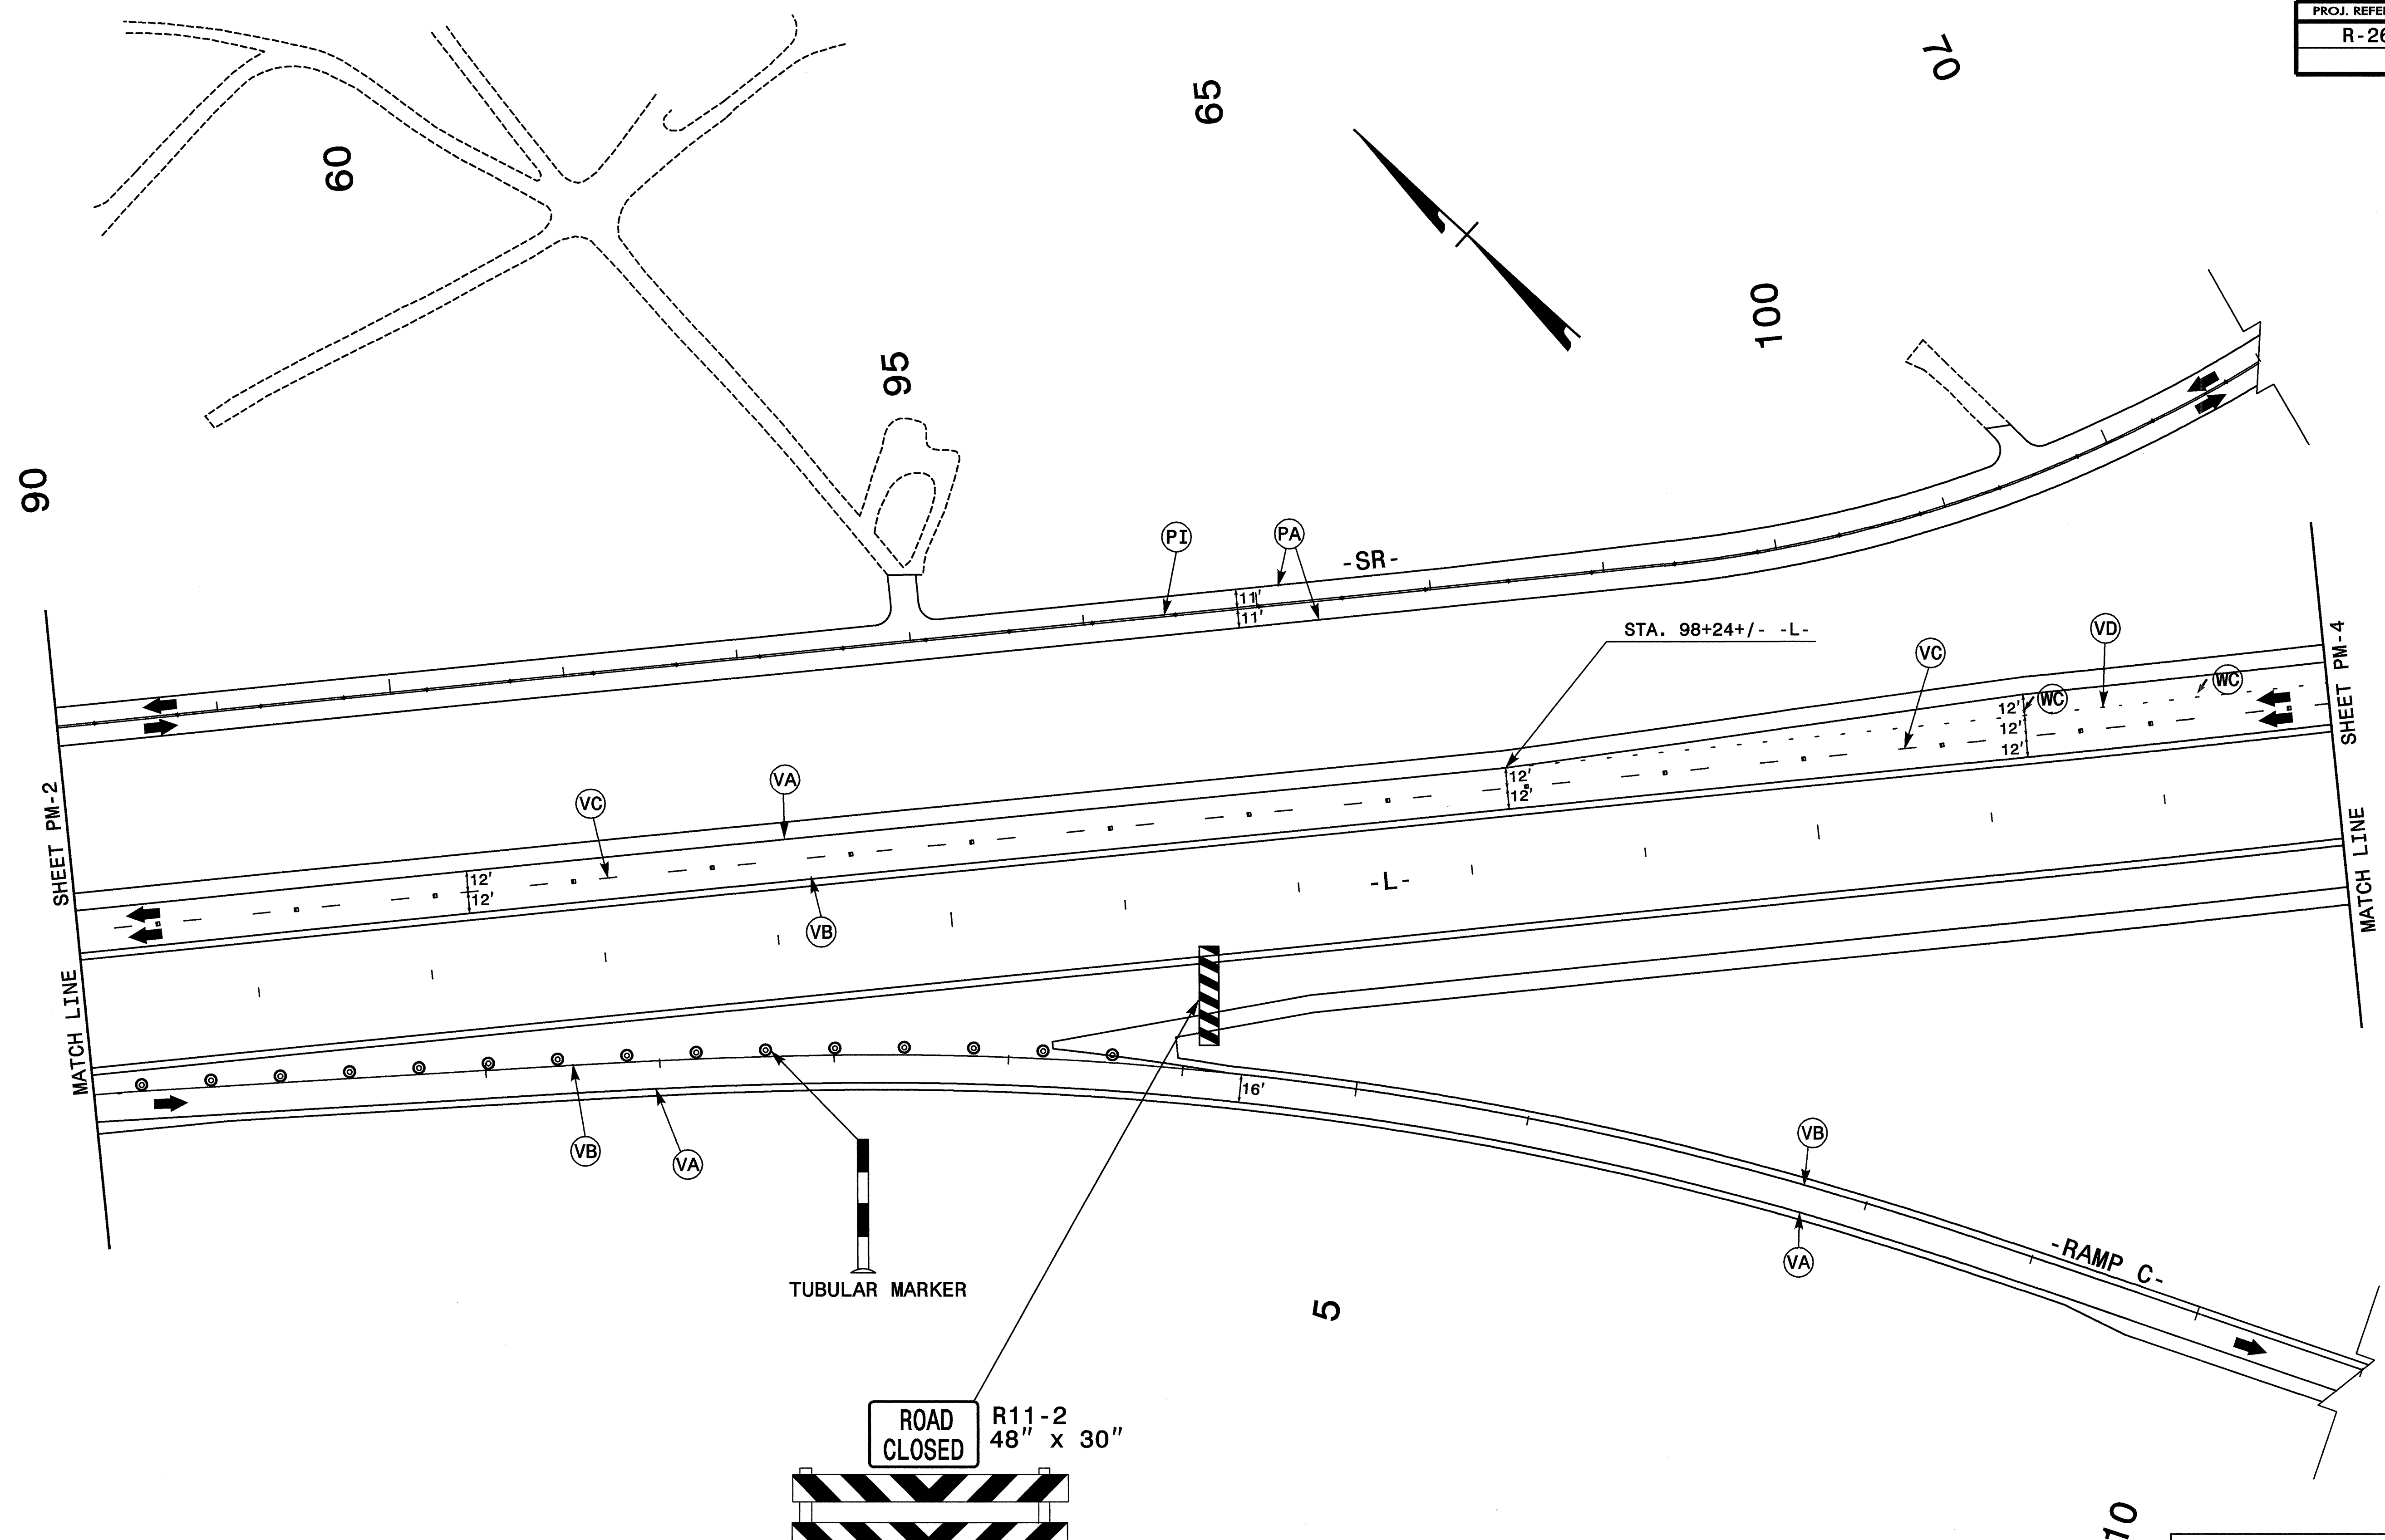
**FINAL PAVEMENT MARKING PLAN**

SCALE: NONE  
 DATE: 4/06  
 DWG. BY: TRS  
 DESIGN BY: TMA  
 REVIEWED BY: TMA

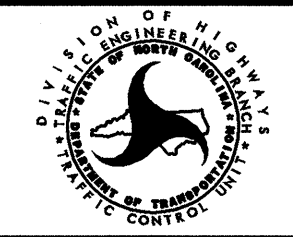

REVISIONS	

CADD FILE



NOTE: SEE SHEET PM-1 FOR FINAL PAVEMENT MARKING SCHEDULE.



PLAN PREPARED IN THE OFFICE OF:  
*Kubilins*  
TRANSPORTATION GROUP, INC.  
800 W. HILL STREET, SUITE 202  
CHARLOTTE, NC 28208  
PH: (980) 321-0202 FAX: (980) 321-0108

APPROVED: *[Signature]* DATE: 5/1/06

SEAL  
NORTH CAROLINA  
PROFESSIONAL  
ENGINEER  
TIM AREY  
SEAL 025465

**FINAL PAVEMENT MARKING PLAN**

SCALE: NONE		REVISIONS
DATE: 4/06		
DWG. BY: TRS		
DESIGN BY: TMA		
REVIEWED BY: TMA		

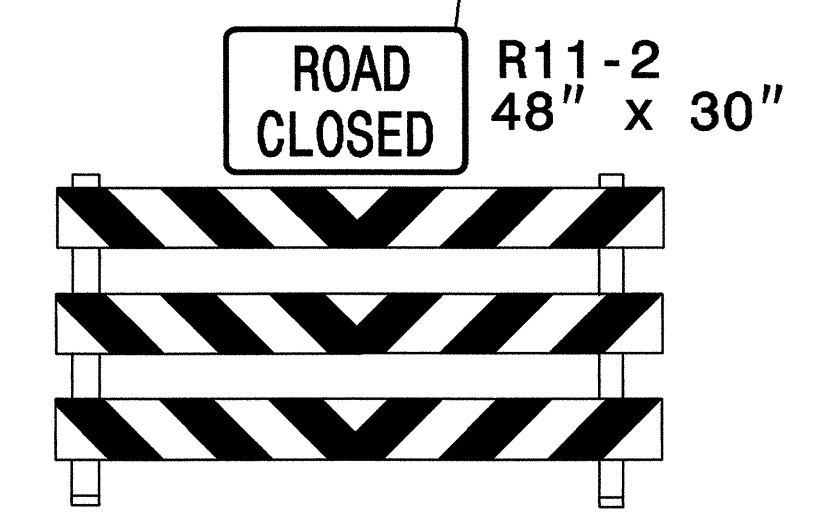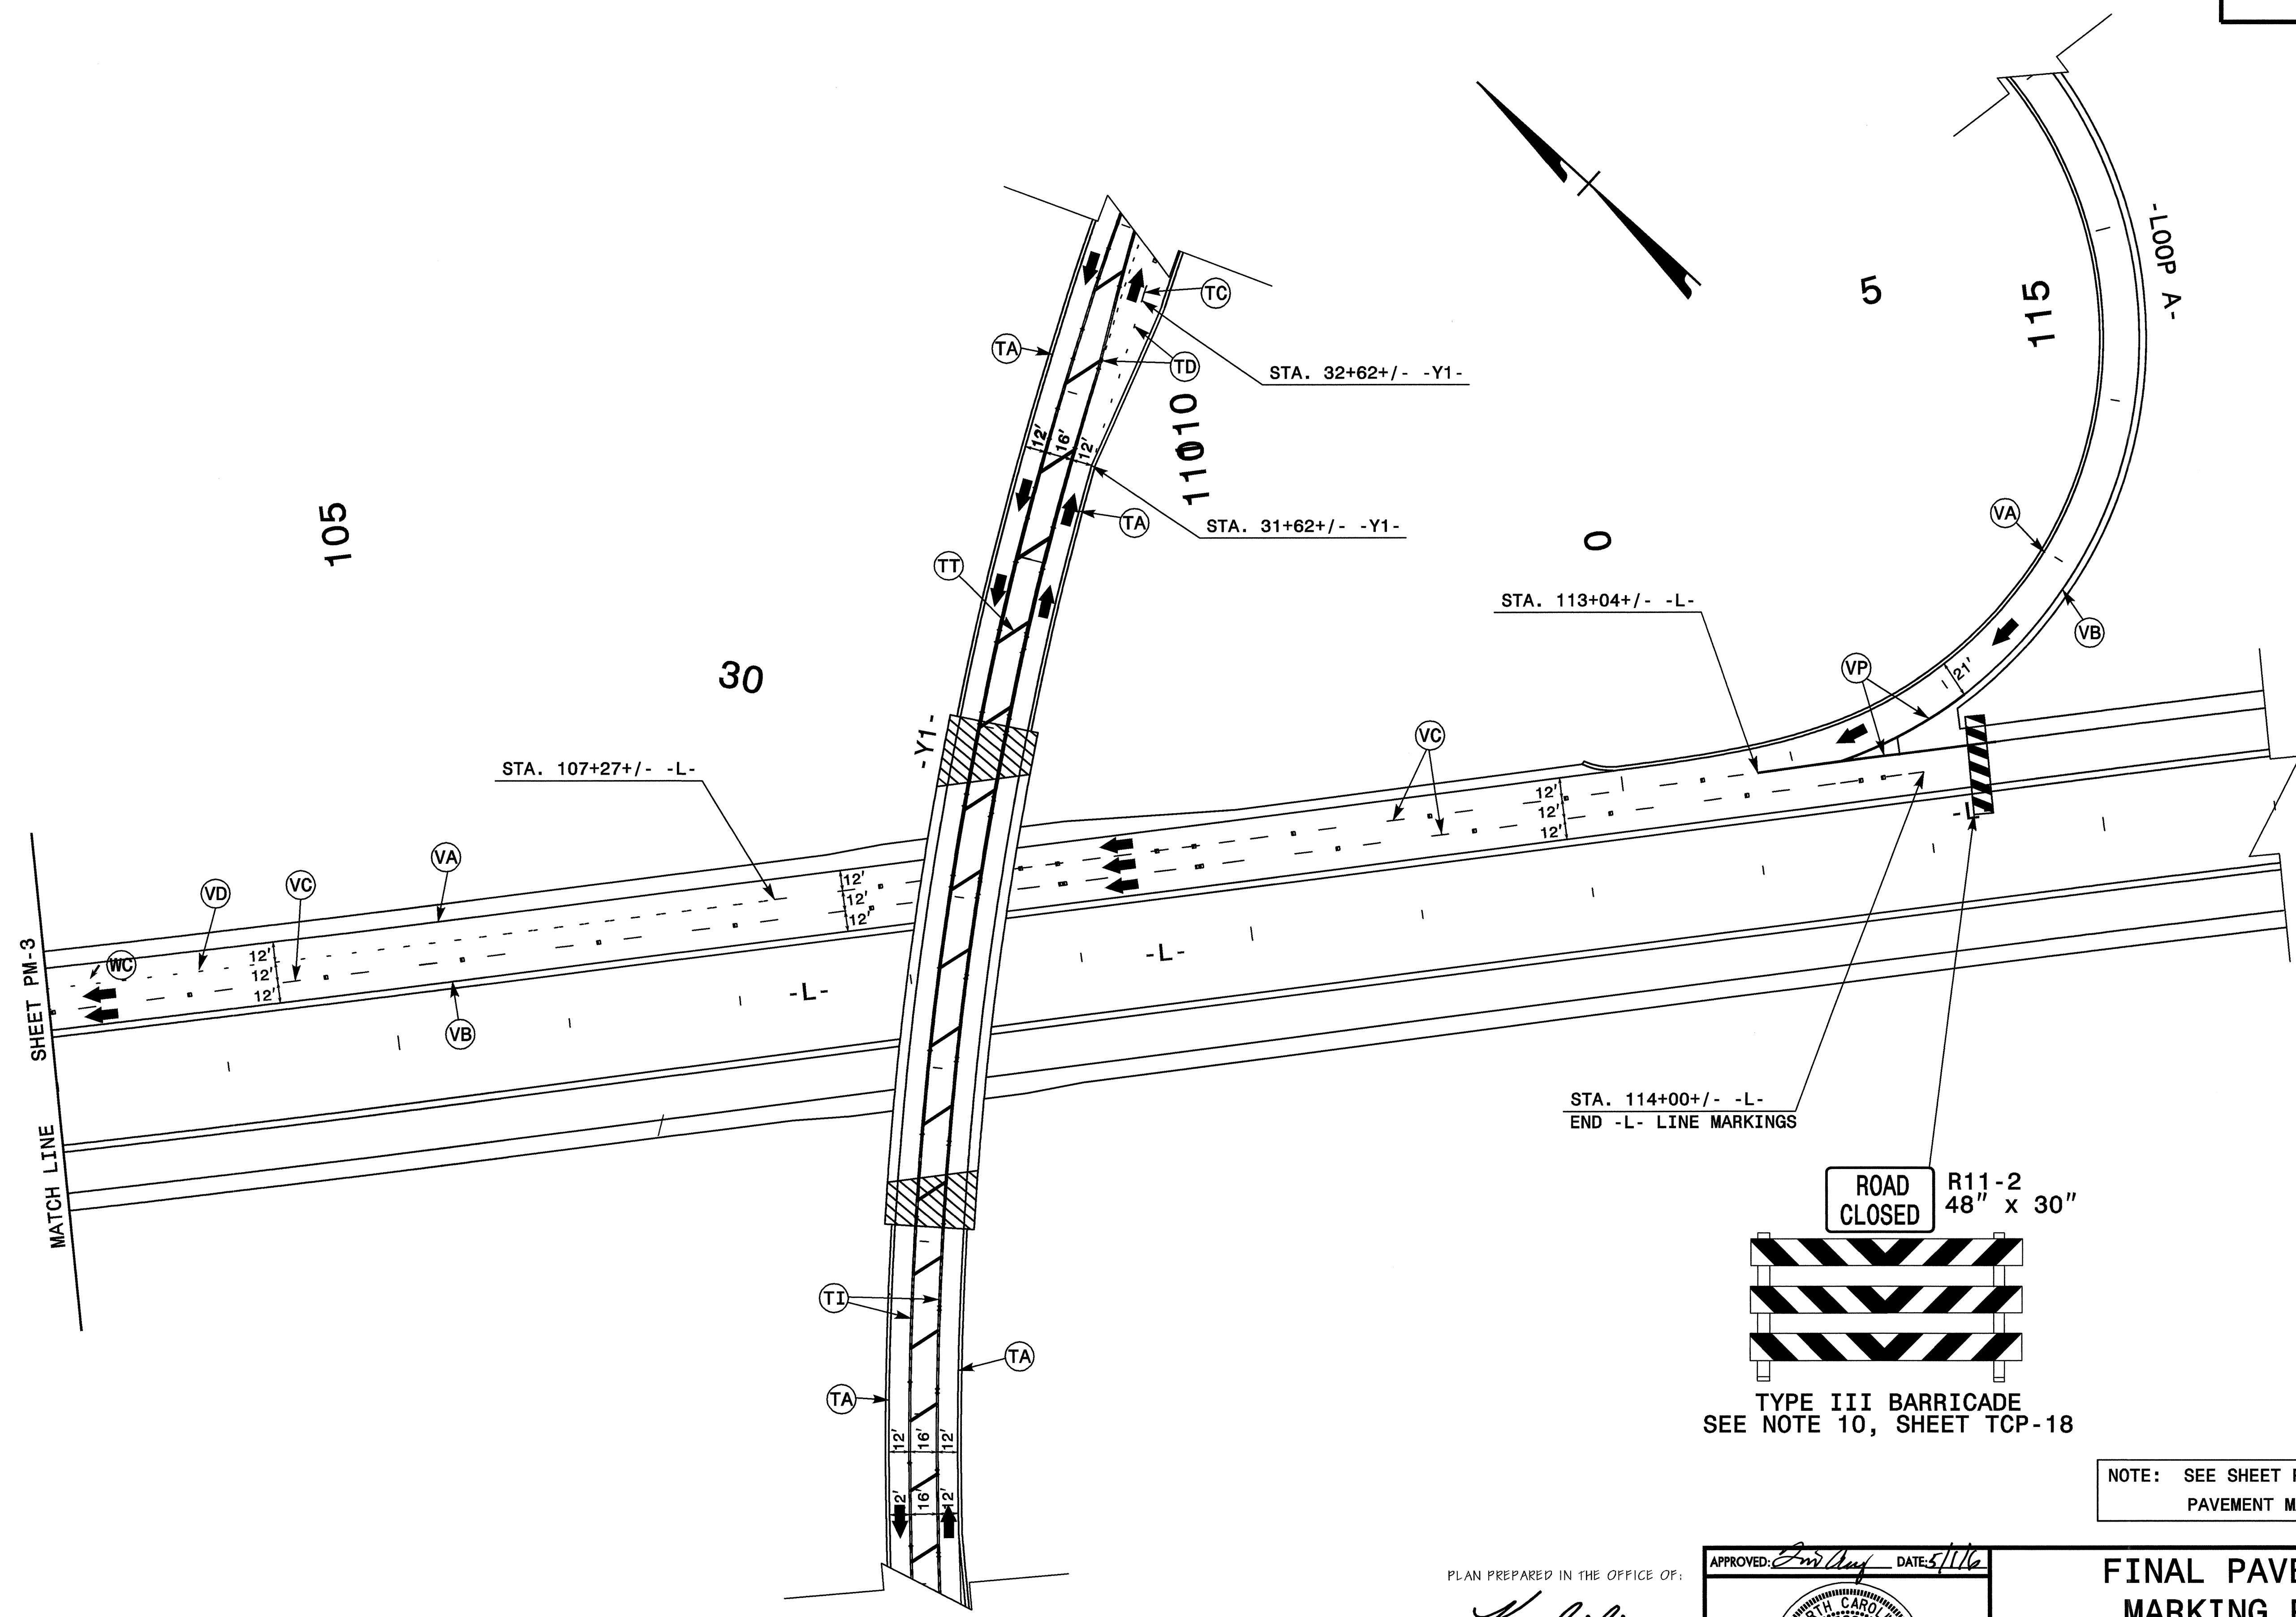

TYPE III BARRICADE  
SEE NOTE 10, SHEET TCP-18

NOTE: SEE SHEET PM-1 FOR FINAL  
PAVEMENT MARKING SCHEDULE.


PLAN PREPARED IN THE OFFICE OF:  
**Kubilins**  
TRANSPORTATION GROUP, INC.  
800 W. HILL STREET, SUITE 202  
CHARLOTTE, NC 28208  
PH: (980) 321-0202 FAX: (980) 321-0108

APPROVED: *Tim Arcy* DATE: 5/1/06

### FINAL PAVEMENT MARKING PLAN

SCALE: NONE		REVISIONS
DATE: 4/06		
DWG. BY: TRS		
DESIGN BY: TMA		
REVIEWED BY: TMA		



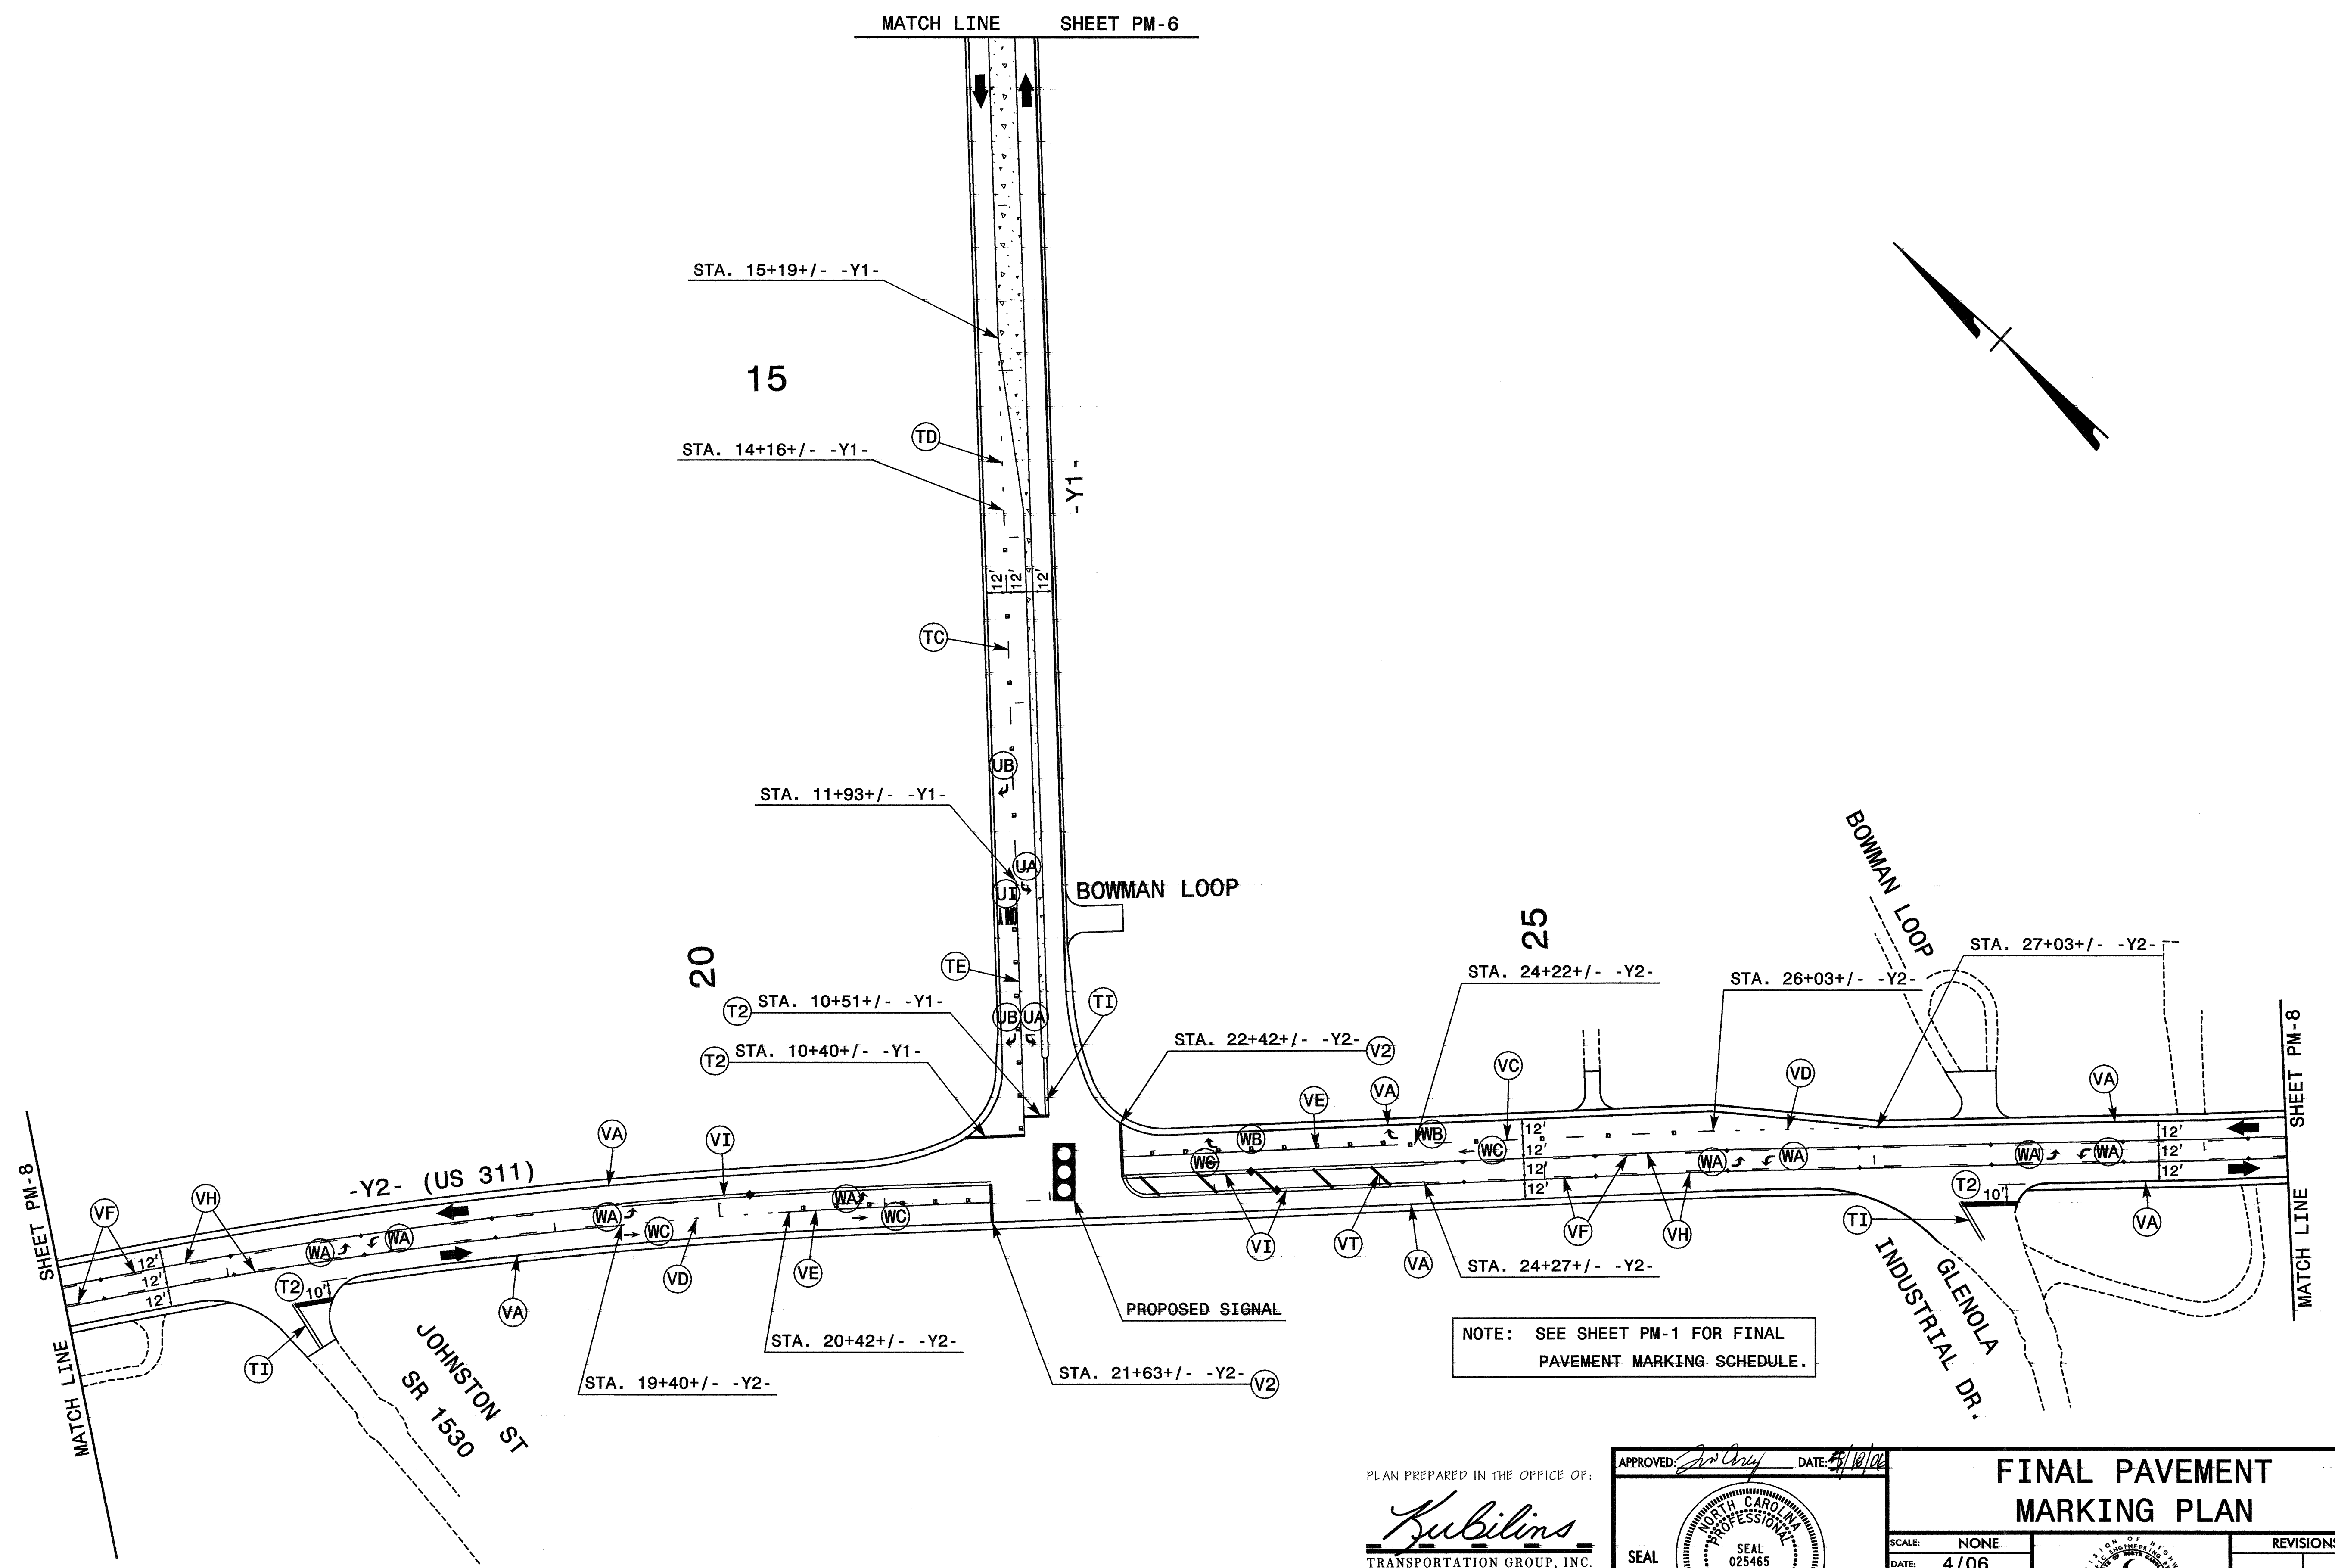

PLAN PREPARED IN THE OFFICE OF:  
**Kubilins**  
 TRANSPORTATION GROUP, INC.  
 800 W. HILL STREET, SUITE 202  
 CHARLOTTE, NC 28208  
 PH: (980) 321-0202 FAX: (980) 321-0108

APPROVED: *[Signature]* DATE: 4/16/06

SEAL:



**FINAL PAVEMENT MARKING PLAN**

SCALE: NONE  
 DATE: 4/06  
 DWG. BY: TRS  
 DESIGN BY: TMA  
 REVIEWED BY: TMA

REVISIONS

CADD FILE

105

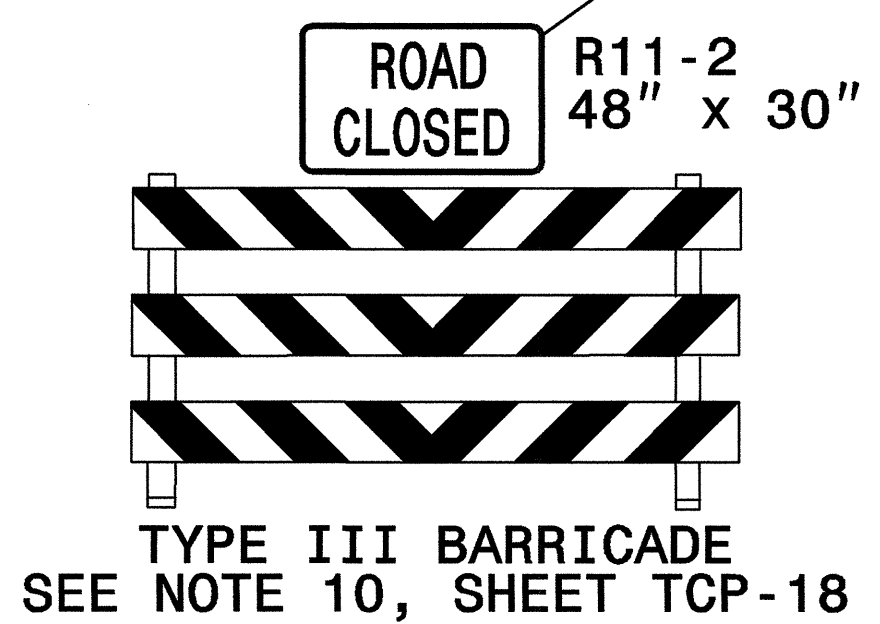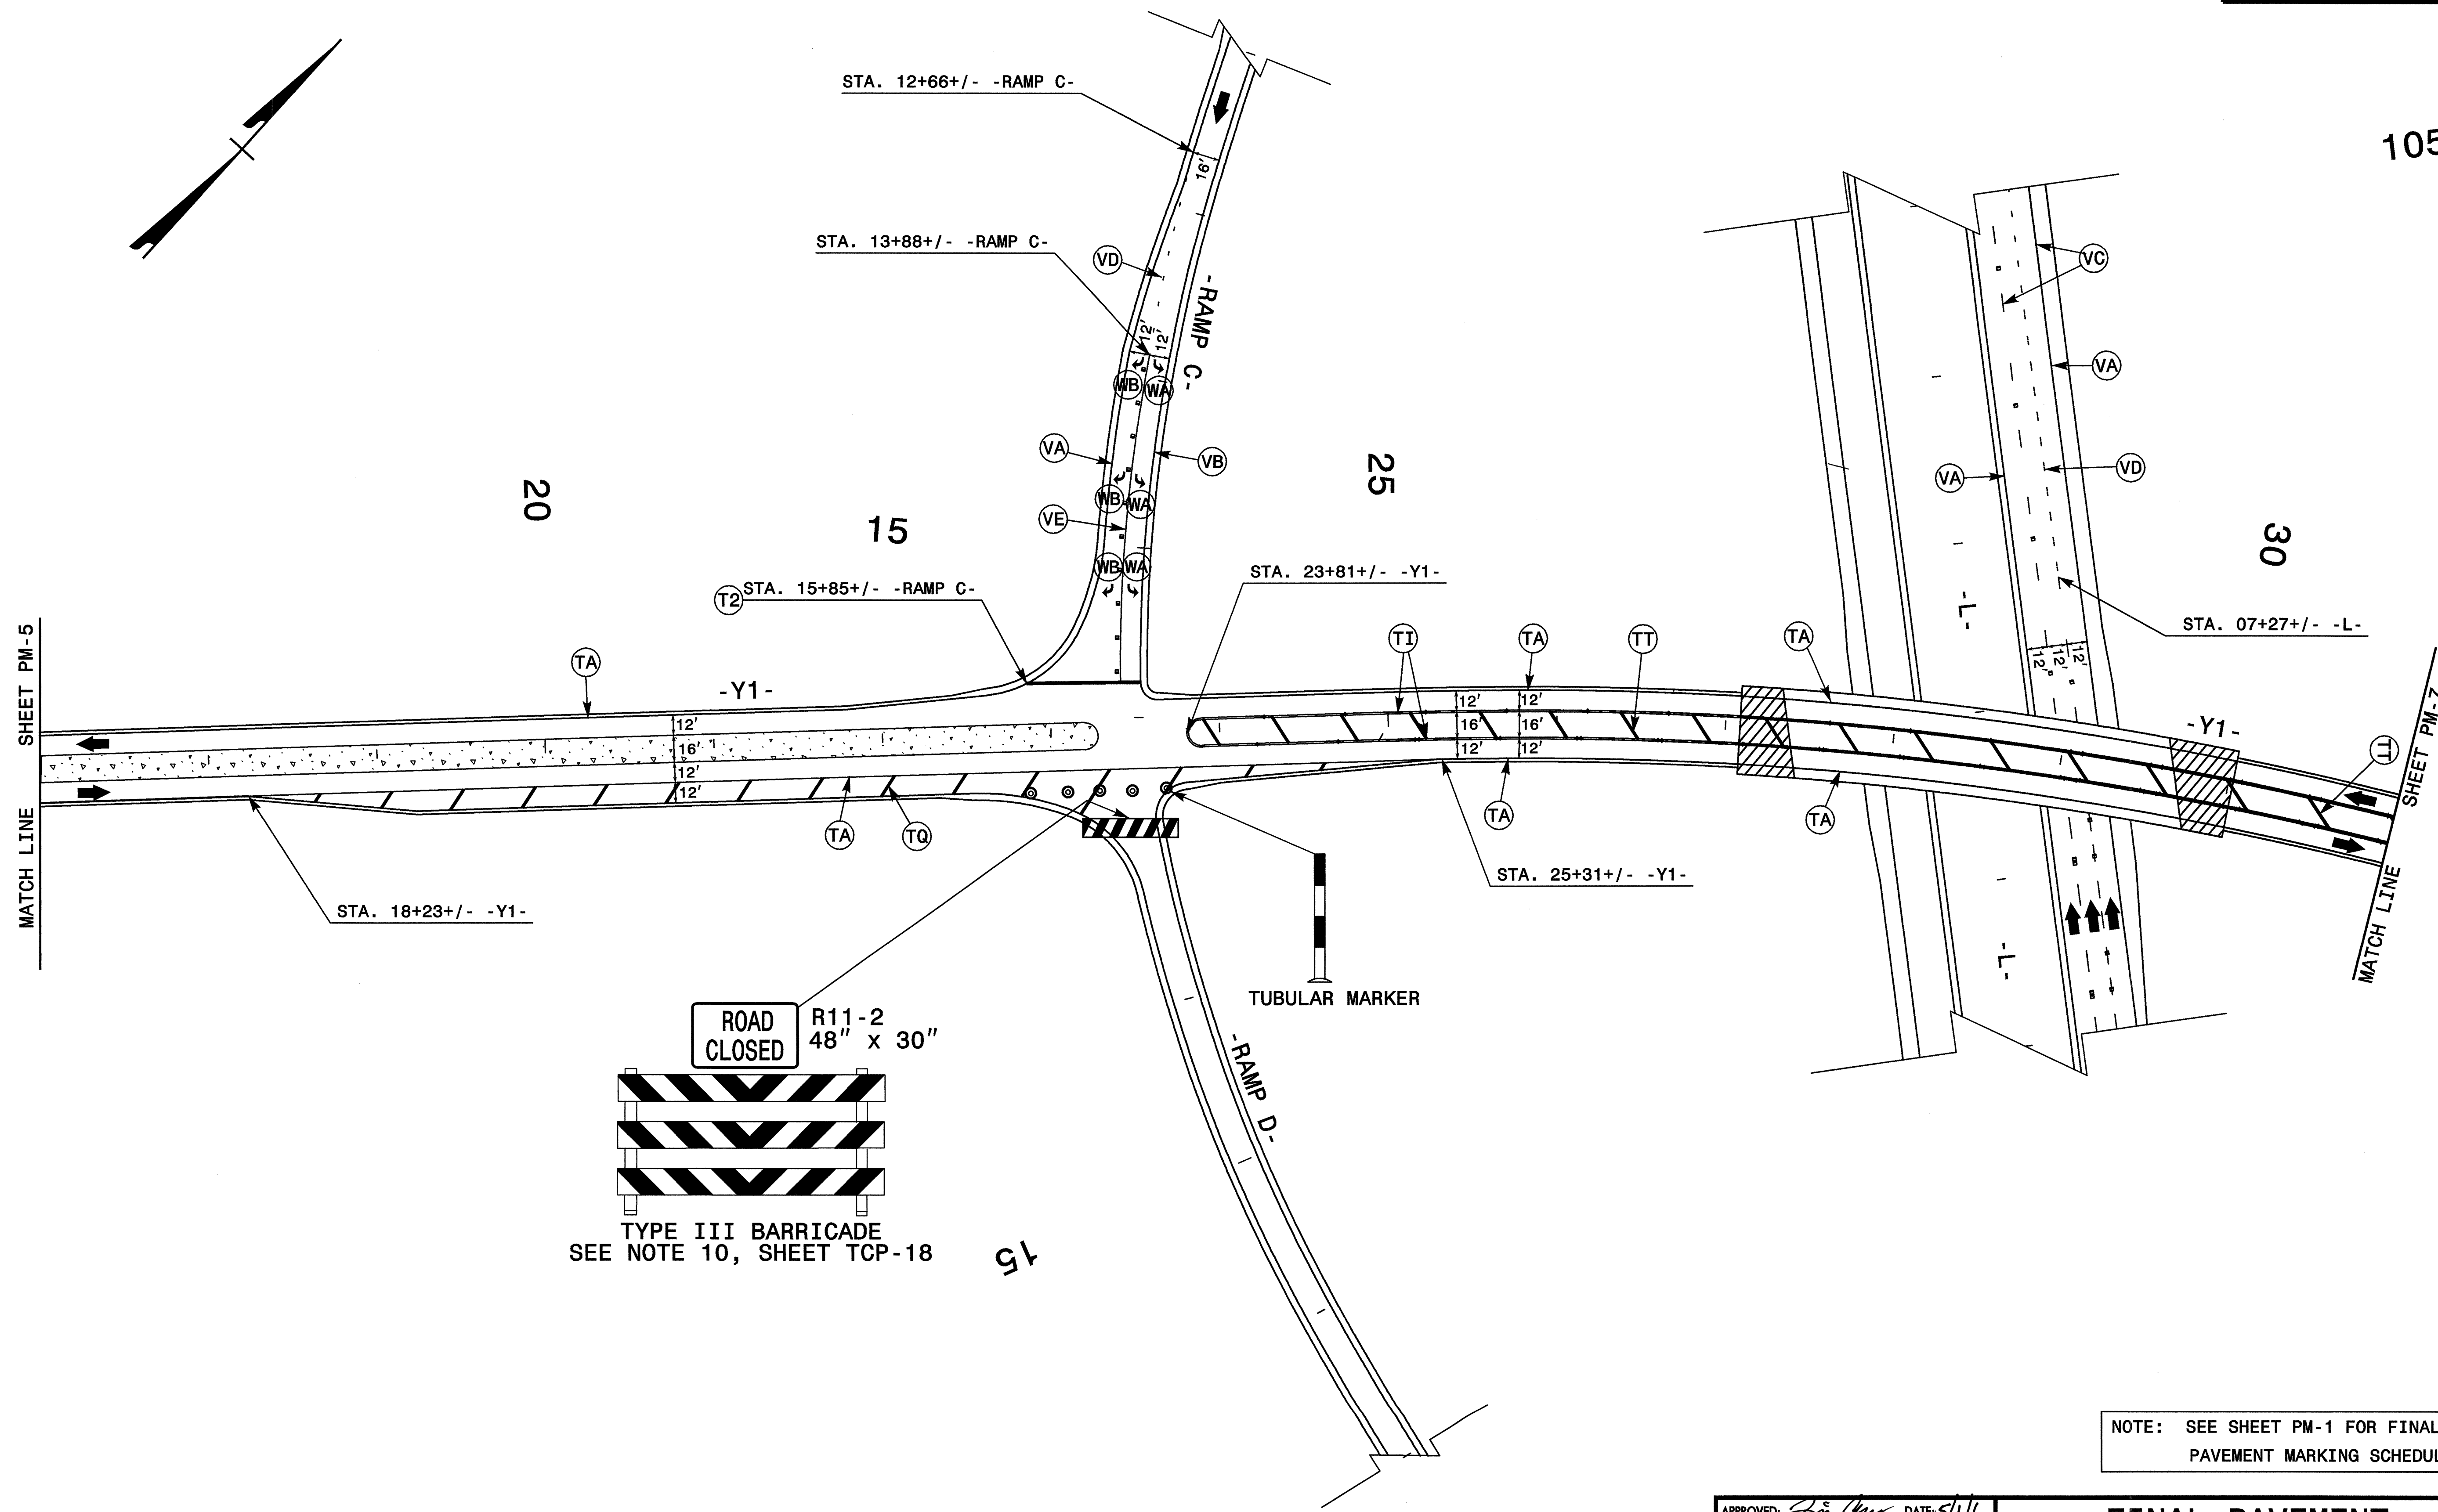



NOTE: SEE SHEET PM-1 FOR FINAL PAVEMENT MARKING SCHEDULE.

PLAN PREPARED IN THE OFFICE OF:  
  
**Kubilins**  
 TRANSPORTATION GROUP, INC.  
 800 W. HILL STREET, SUITE 202  
 CHARLOTTE, NC 28206  
 PH: (980) 321-0202 FAX: (980) 321-0108

APPROVED: *[Signature]* DATE: 5/11/06

### FINAL PAVEMENT MARKING PLAN

SCALE: NONE		REVISIONS
DATE: 4/06		
DWG. BY: TRS		
DESIGN BY: TMA		
REVIEWED BY: TMA		

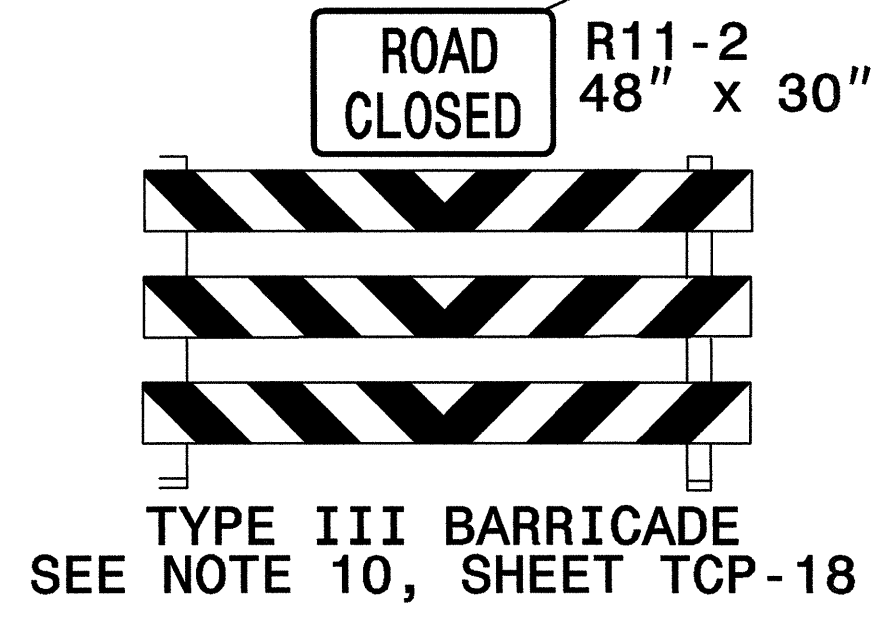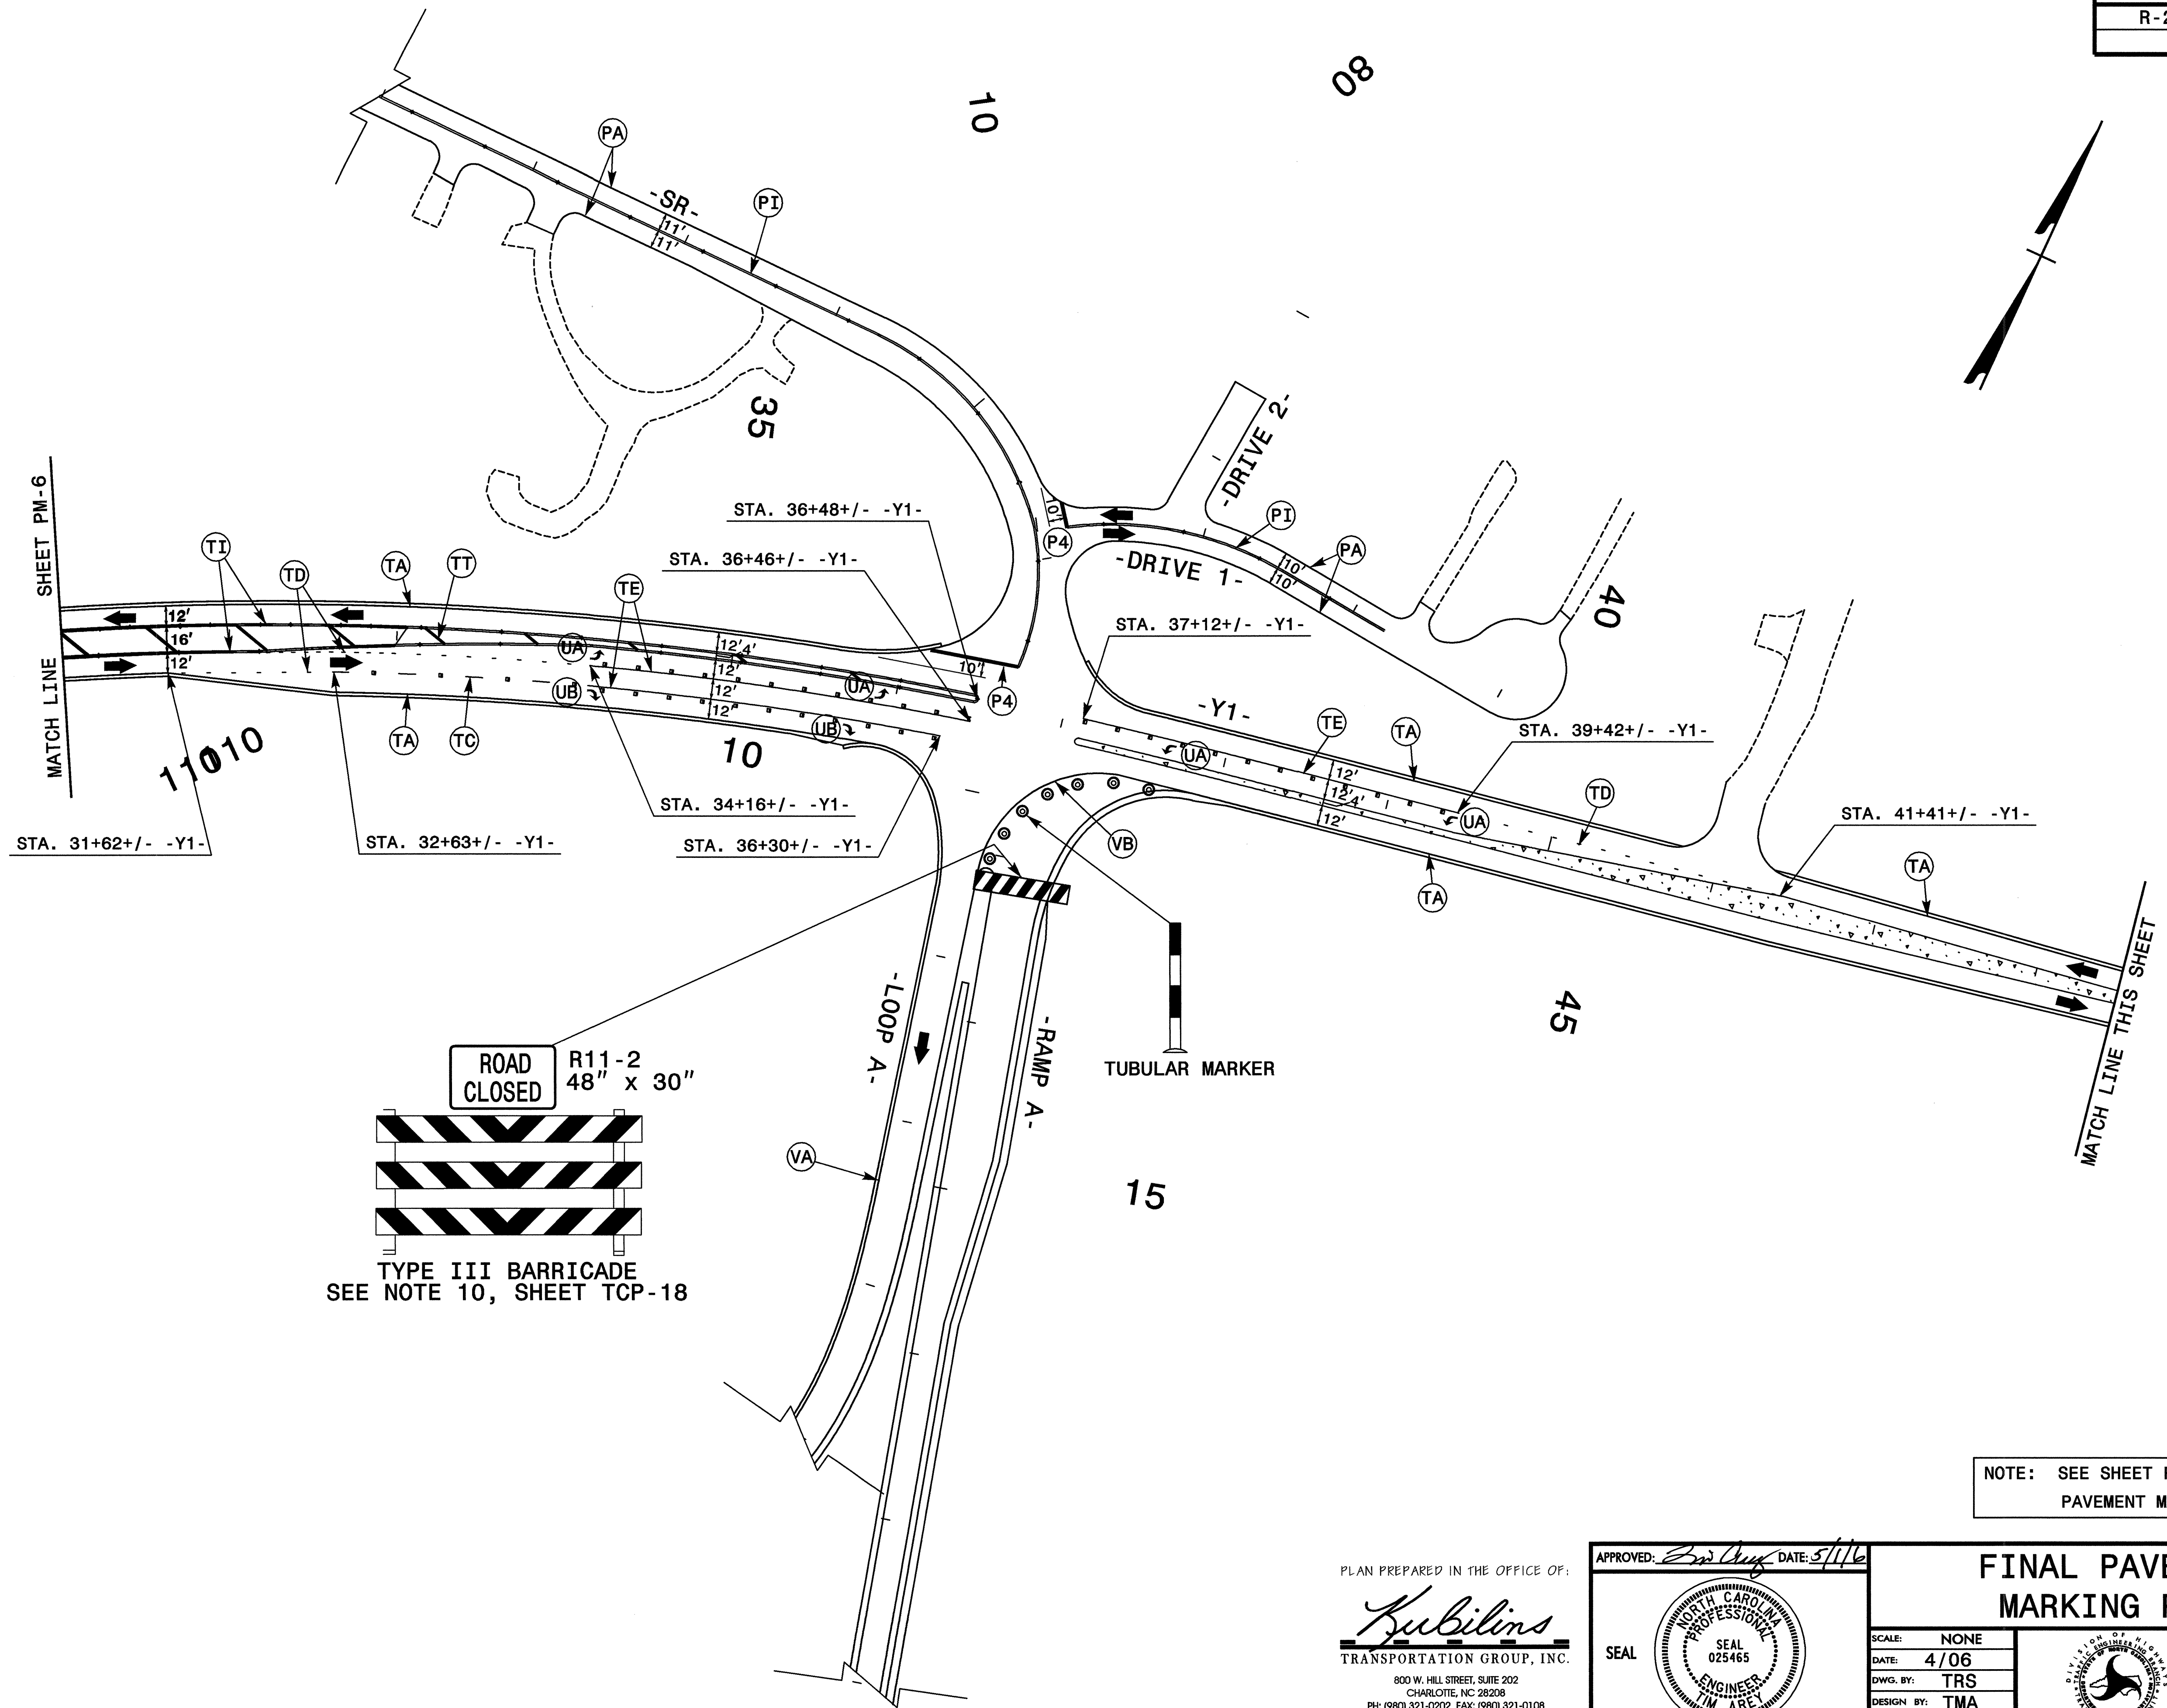


NOTE: SEE SHEET PM-1 FOR FINAL PAVEMENT MARKING SCHEDULE.

PLAN PREPARED IN THE OFFICE OF:  
**Kubilins**  
 TRANSPORTATION GROUP, INC.  
 800 W. HILL STREET, SUITE 202  
 CHARLOTTE, NC 28208  
 PH: (980) 321-0202 FAX: (980) 321-0108


APPROVED: *[Signature]* DATE: 5/1/06

### FINAL PAVEMENT MARKING PLAN

SCALE: NONE  
 DATE: 4/06  
 DWG. BY: TRS  
 DESIGN BY: TMA  
 REVIEWED BY: TMA

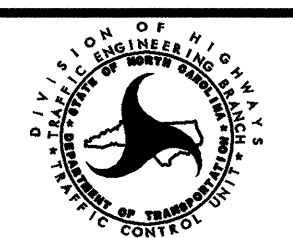

REVISIONS	

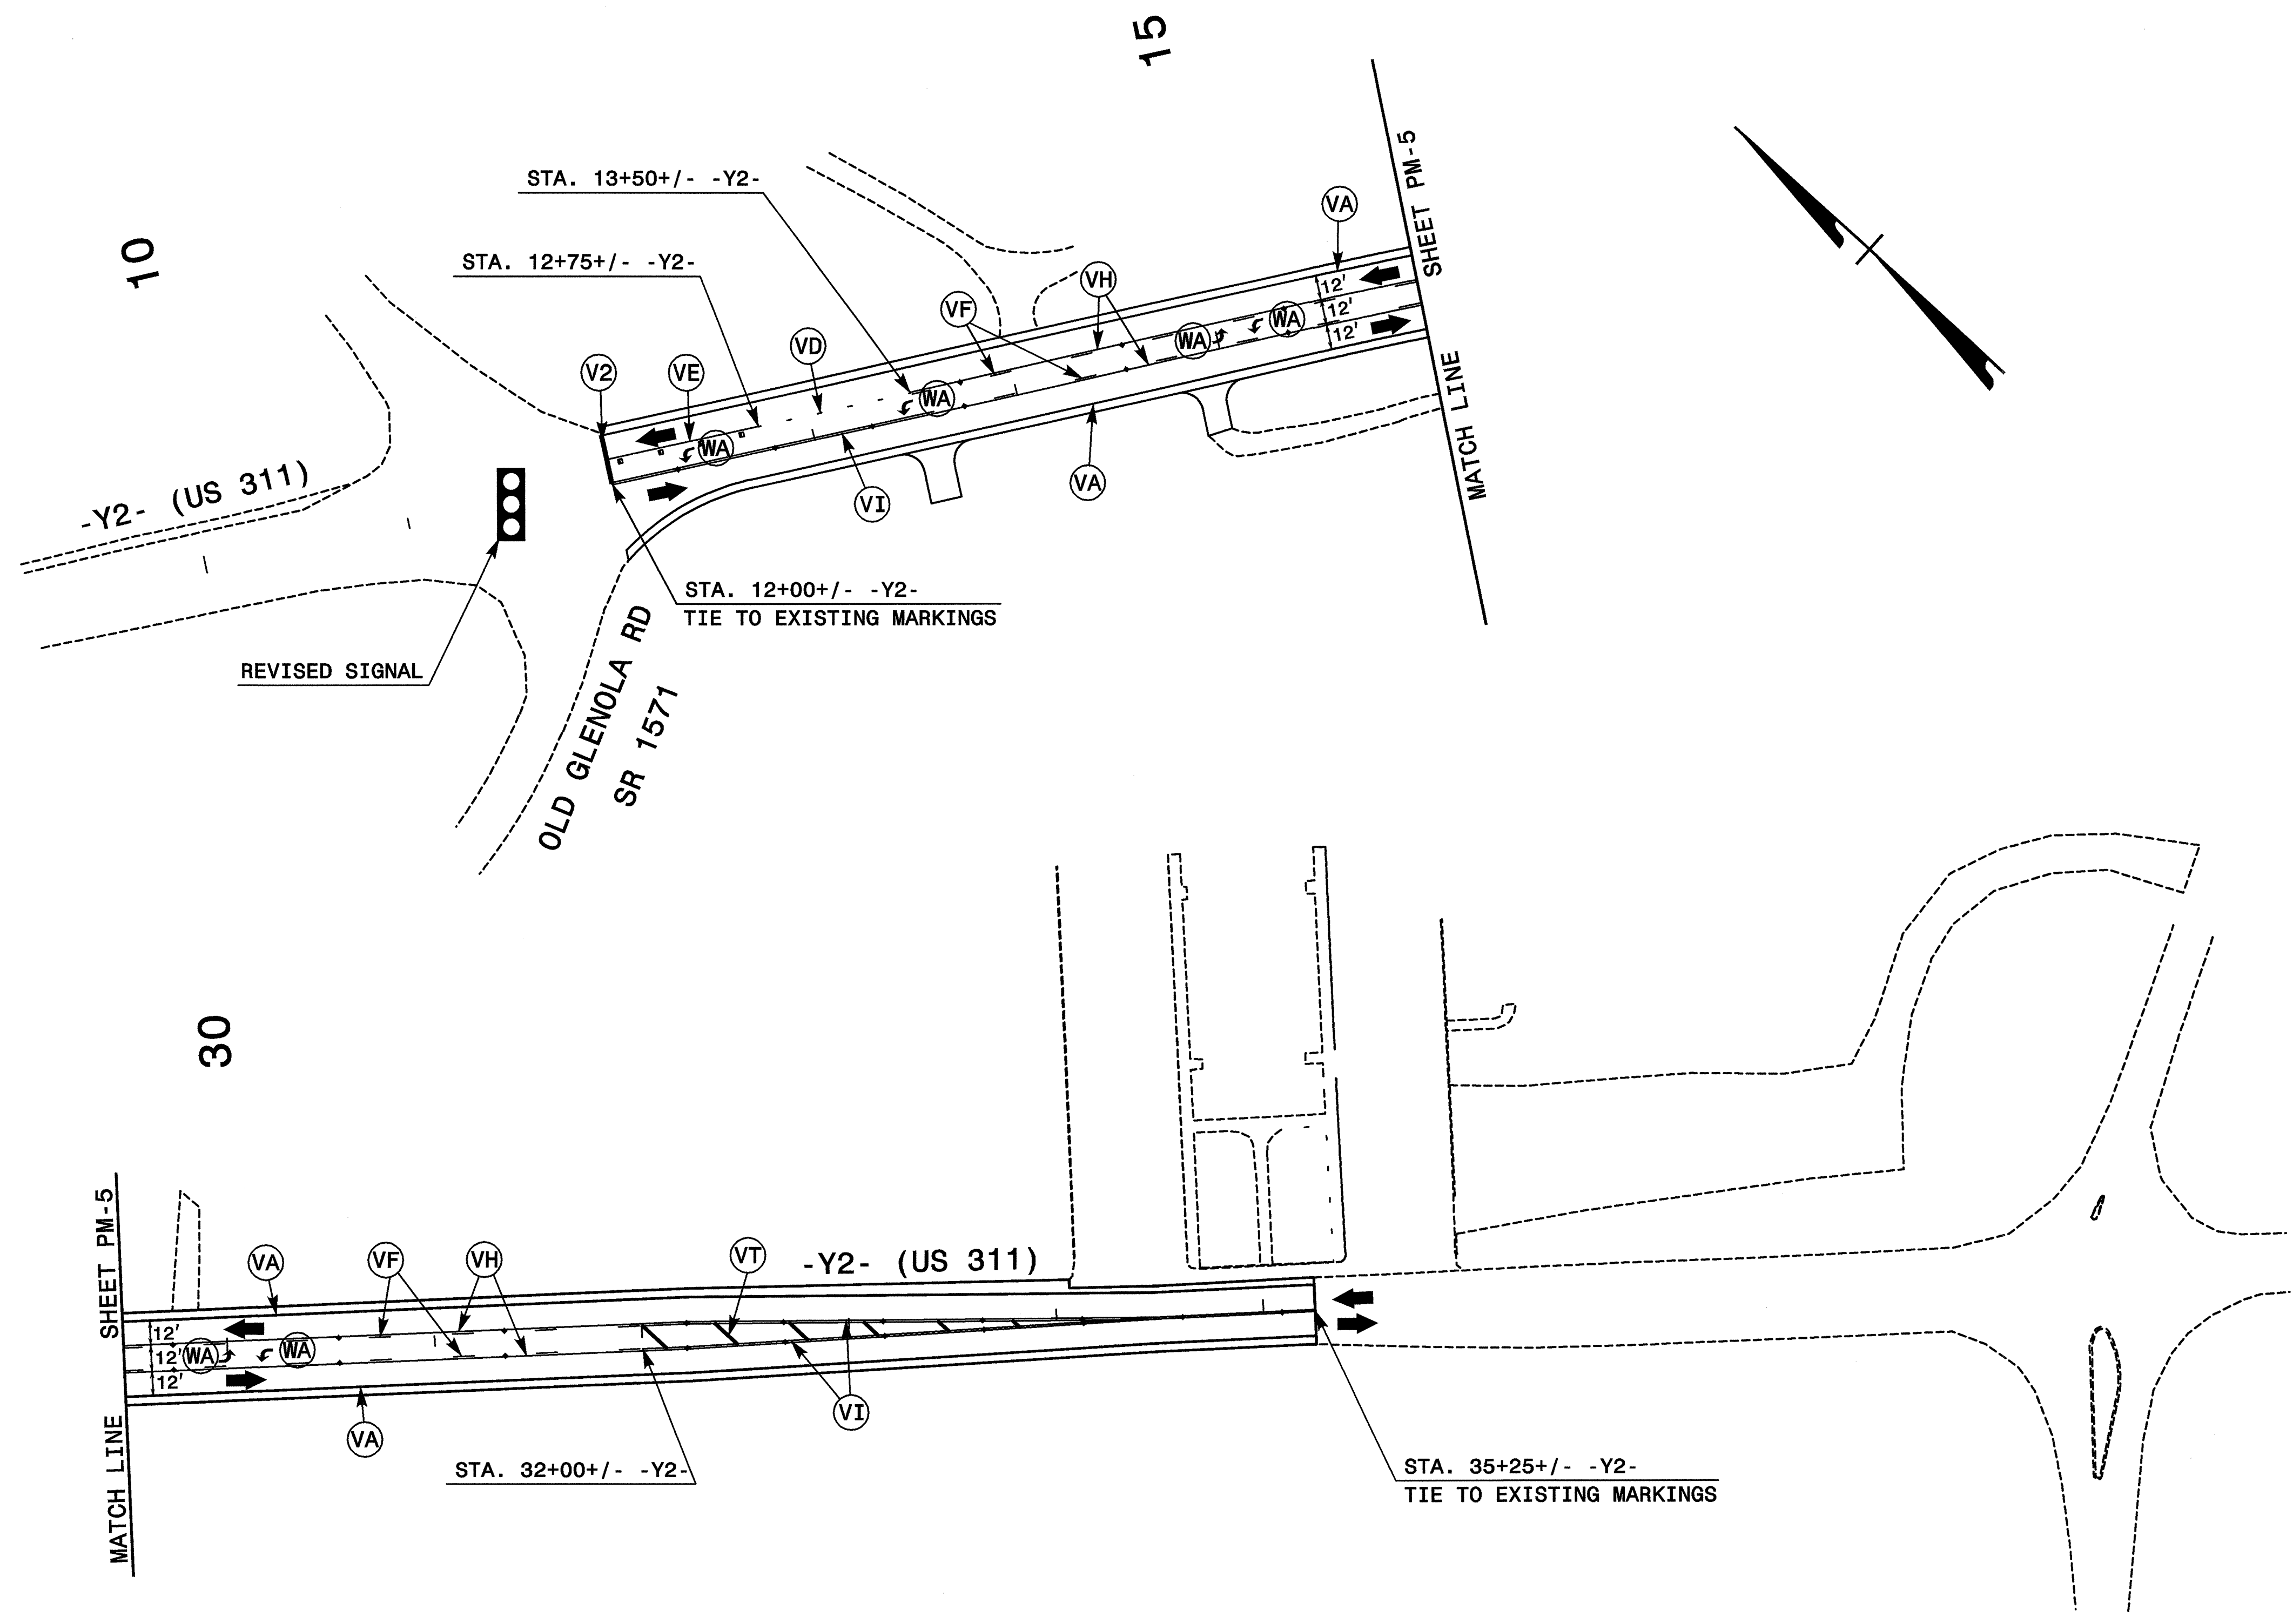


NOTE: SEE SHEET PM-1 FOR FINAL PAVEMENT MARKING SCHEDULE.

PLAN PREPARED IN THE OFFICE OF:  
**Kubilins**  
 TRANSPORTATION GROUP, INC.  
 800 W. HILL STREET, SUITE 202  
 CHARLOTTE, NC 28208  
 PH: (980) 321-0202 FAX: (980) 321-0108

APPROVED: *[Signature]* DATE: 5/1/06

### FINAL PAVEMENT MARKING PLAN

SCALE: NONE  
 DATE: 4/06  
 DWG. BY: TRS  
 DESIGN BY: TMA  
 REVIEWED BY: TMA

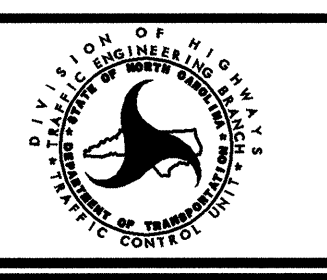

REVISIONS	