

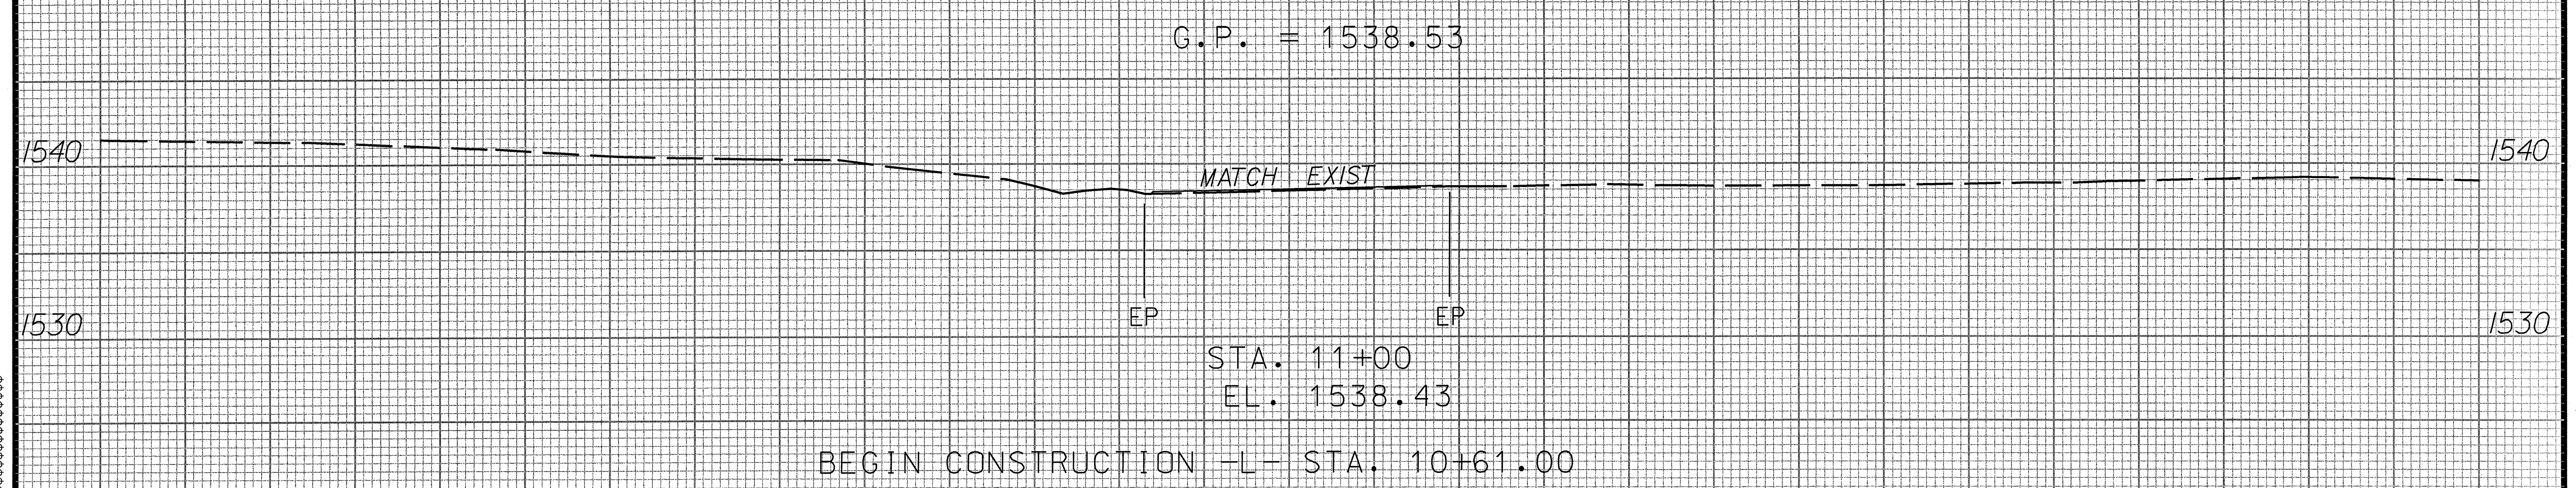



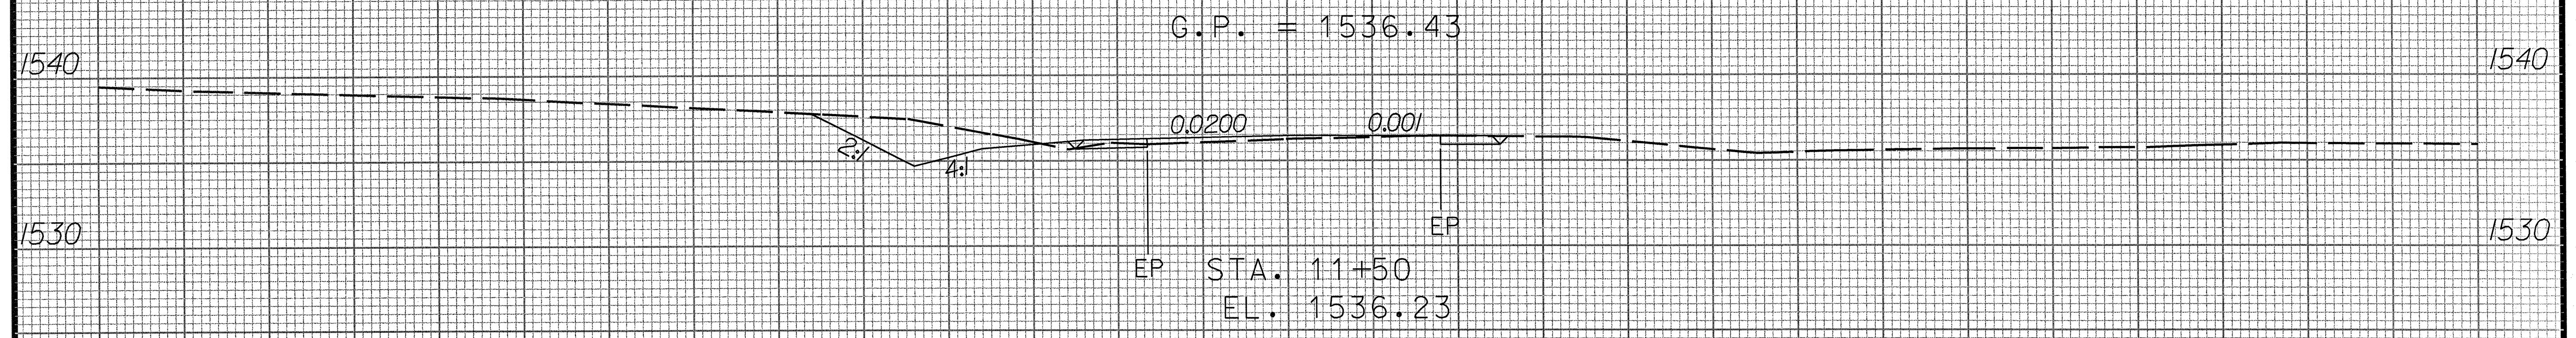


70 60 50 40 30 20 10 0 -L- 10 20 30 40 50 60 70

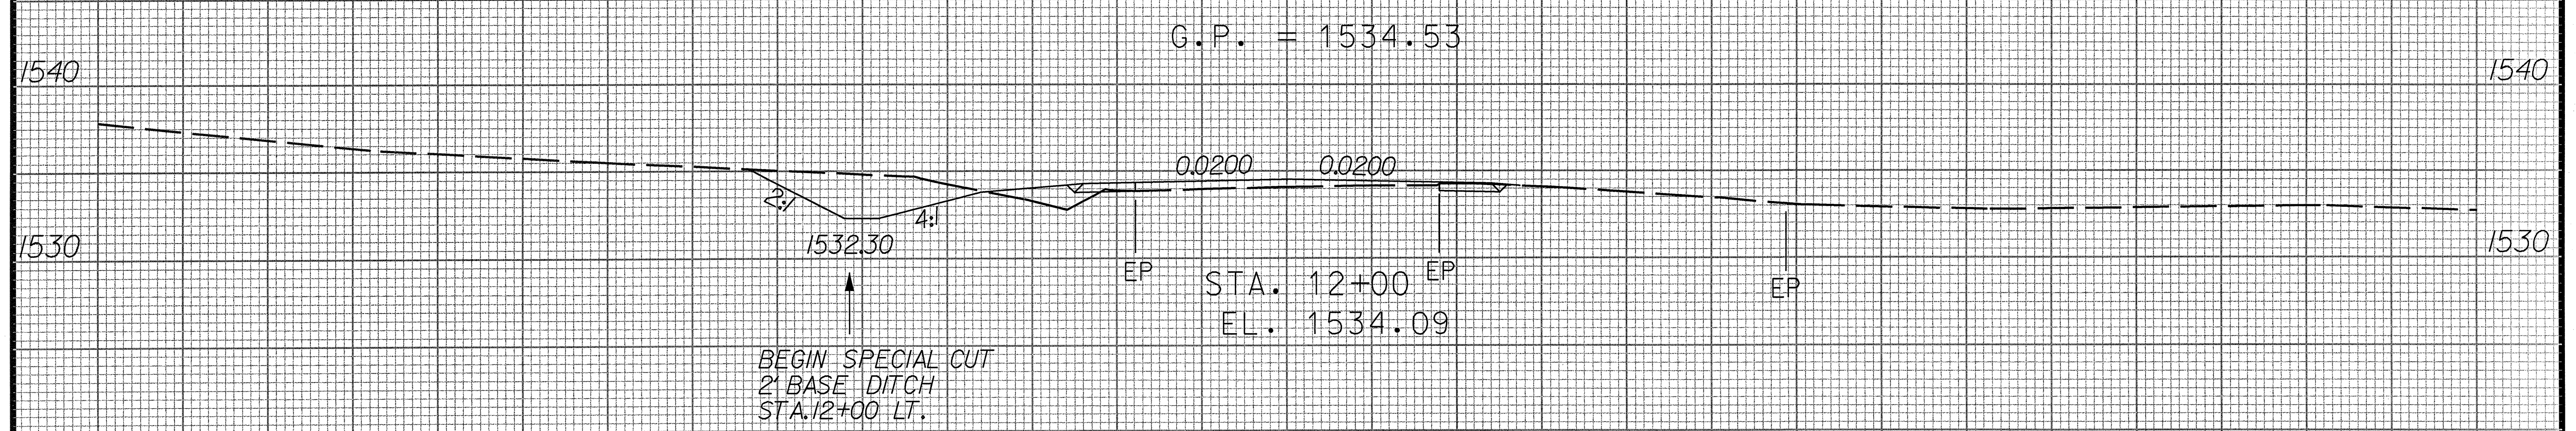

70 60 50 40 30 20 10 0 -L- 10 20 30 40 50 60 70

SYNTHETIC

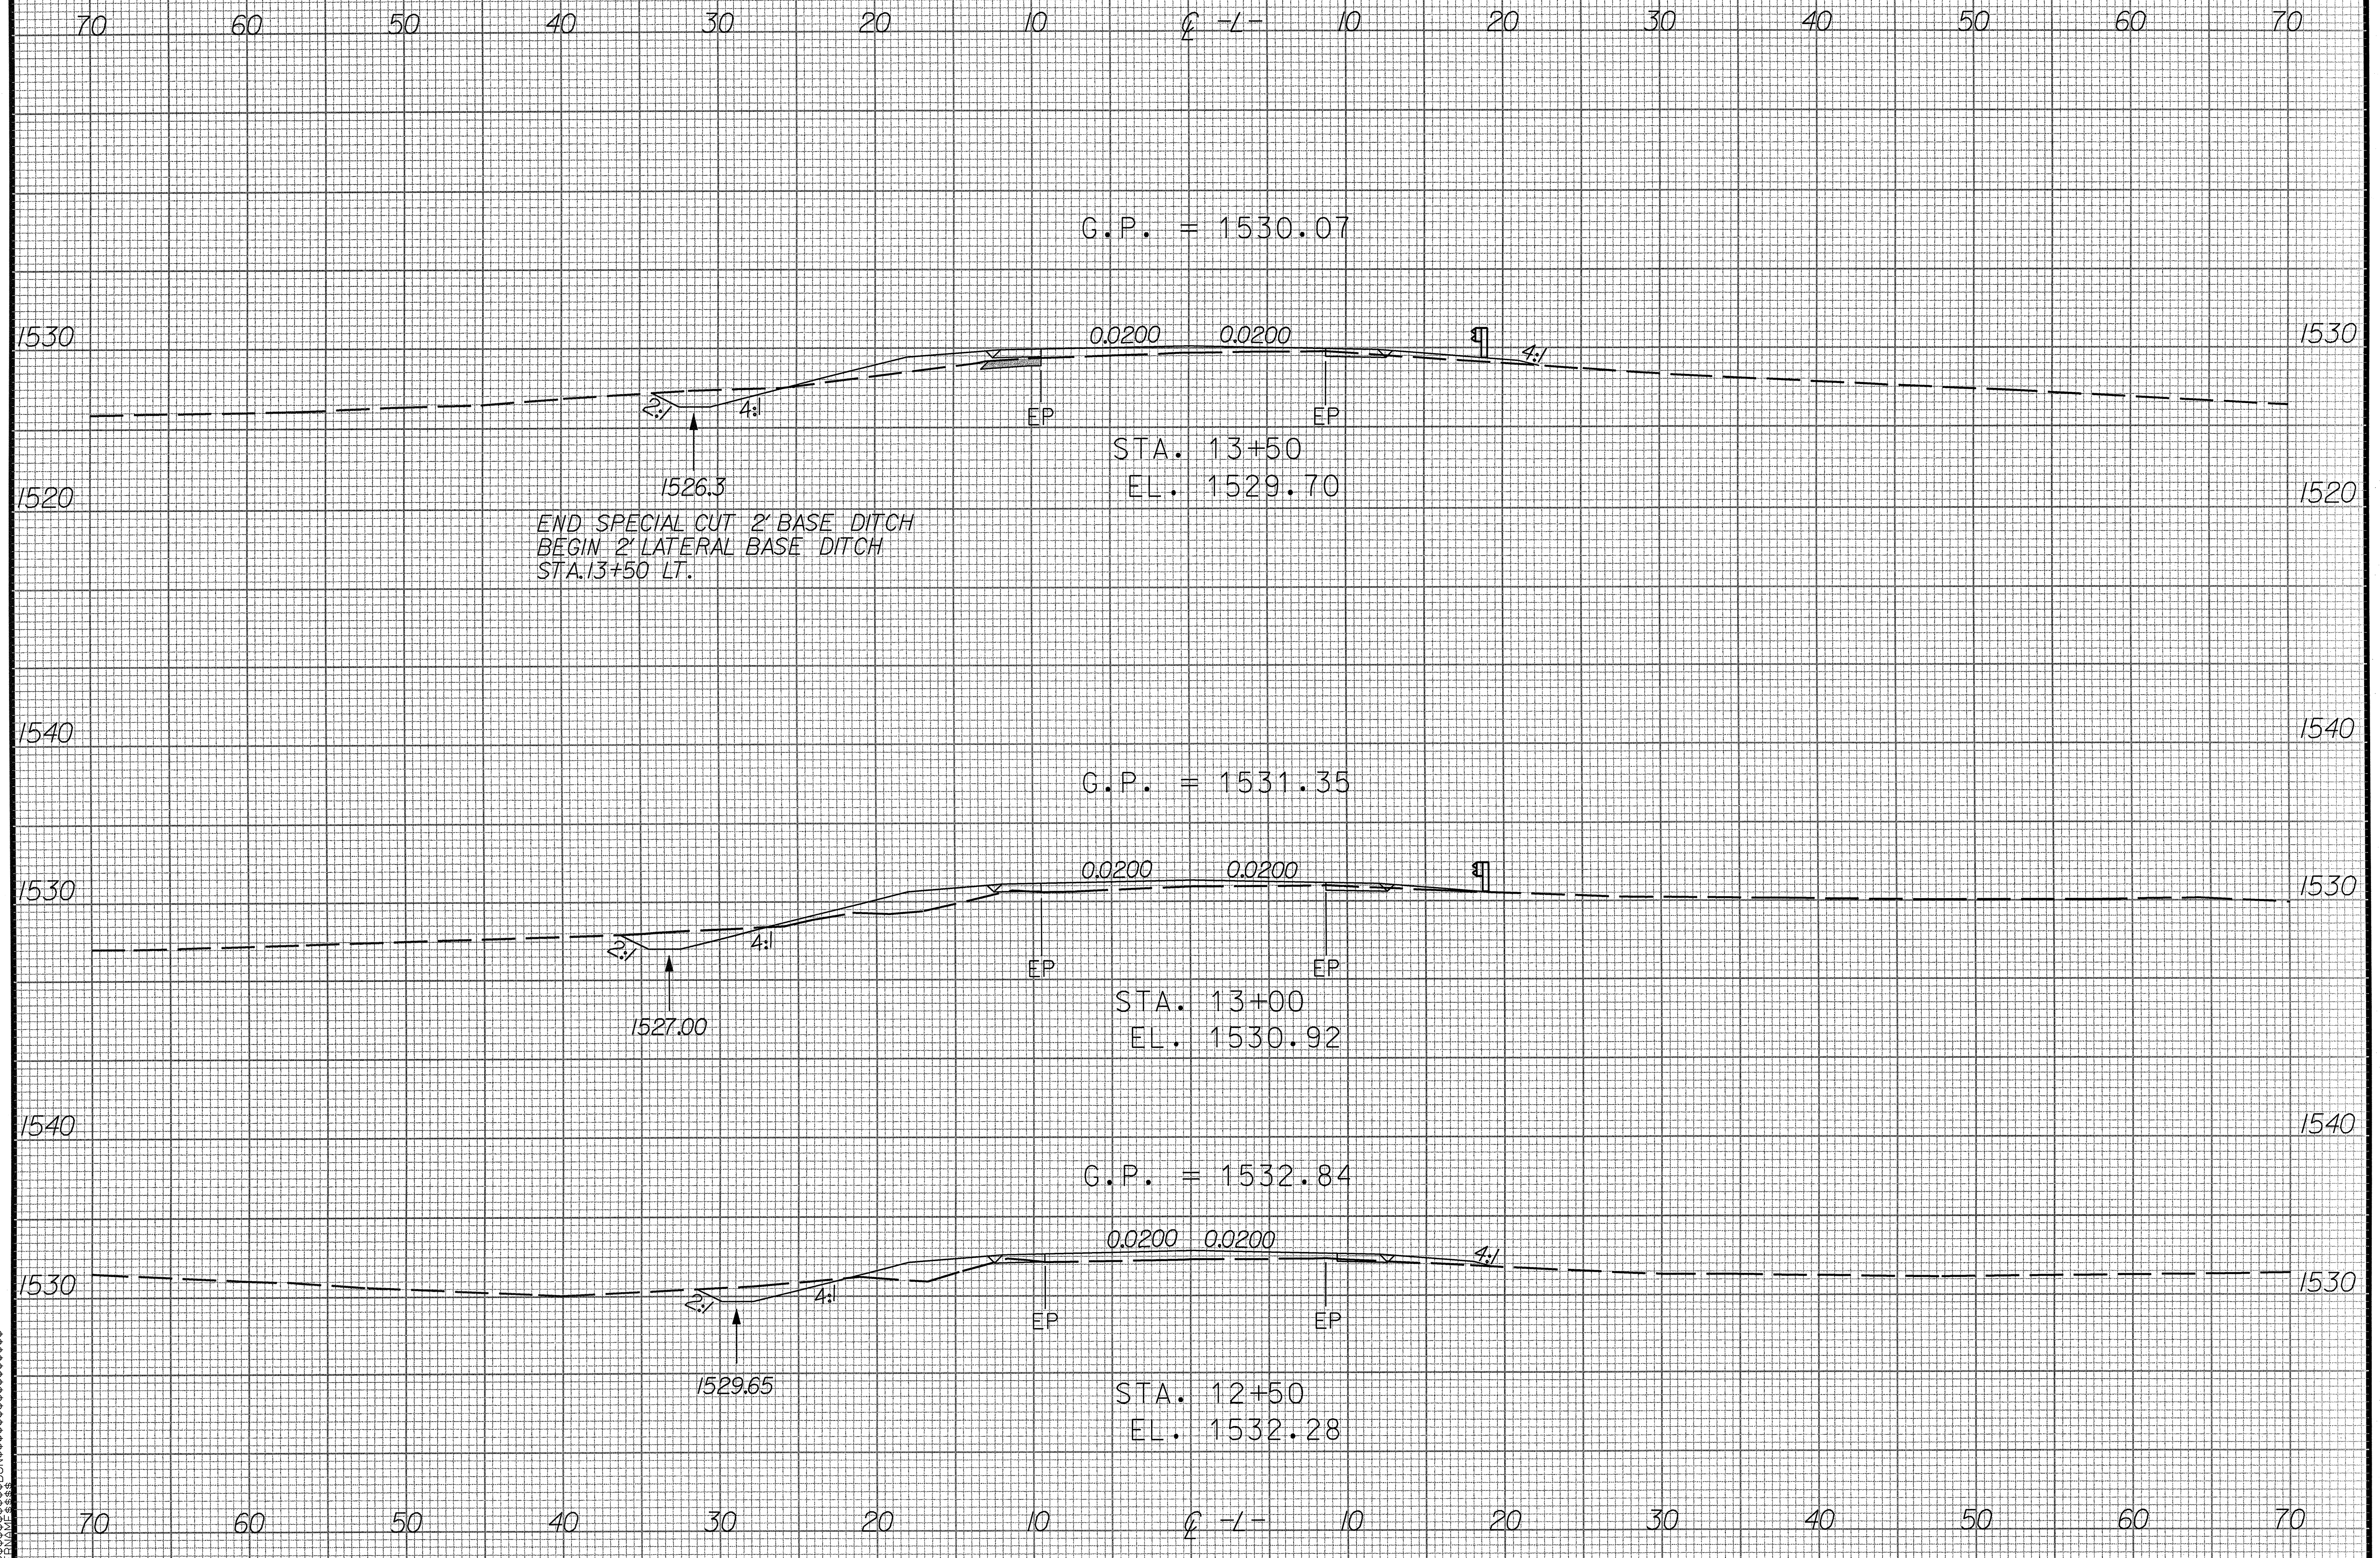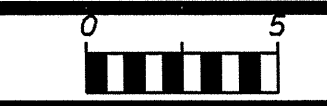

G.P. = 1530.07

END SPECIAL CUT 2' BASE DITCH
BEGIN 2' LATERAL BASE DITCH
STA. 13+50 LT.

0.0200 0.0200

STA. 13+50
EL. 1529.70

G.P. = 1531.35

0.0200 0.0200


STA. 13+00
EL. 1530.92

G.P. = 1532.84


0.0200 0.0200

STA. 12+50
EL. 1532.28

SYNTHESIZED PAPER


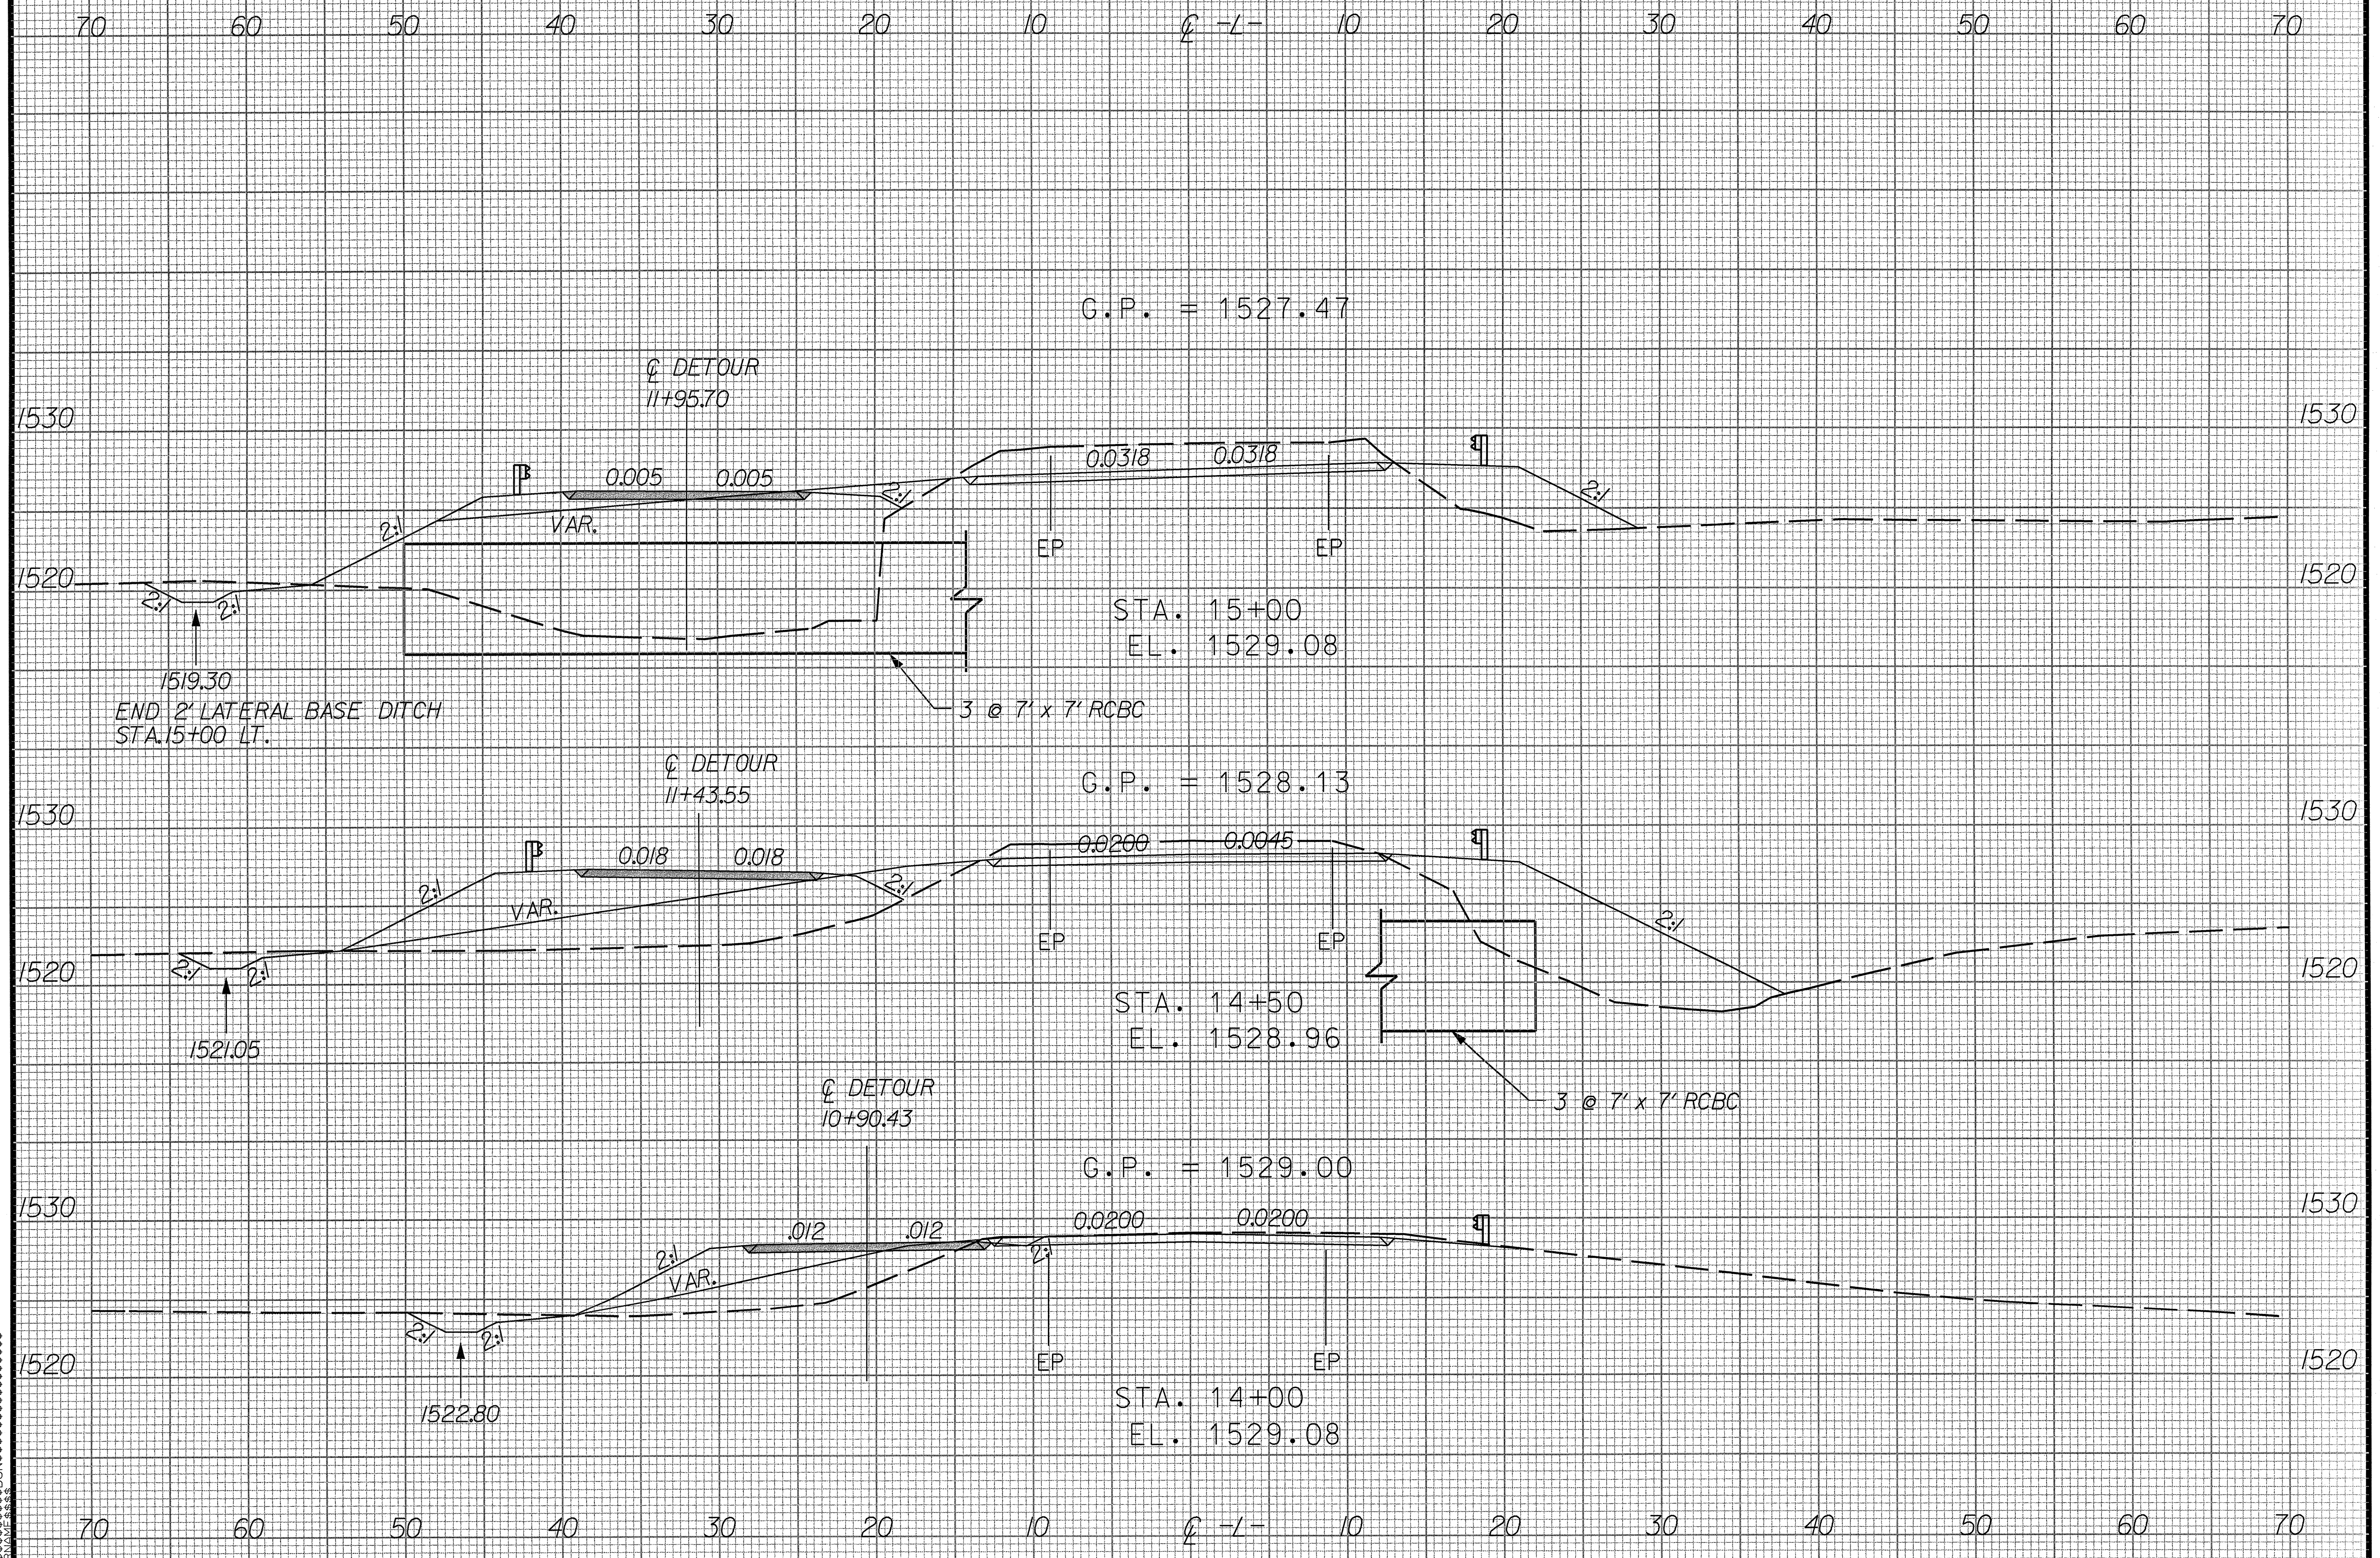


15
 14
 13
 12
 11
 10
 9
 8
 7
 6
 5
 4
 3
 2
 1
 0
 1
 2
 3
 4
 5
 6
 7
 8
 9
 10
 11
 12
 13
 14
 15

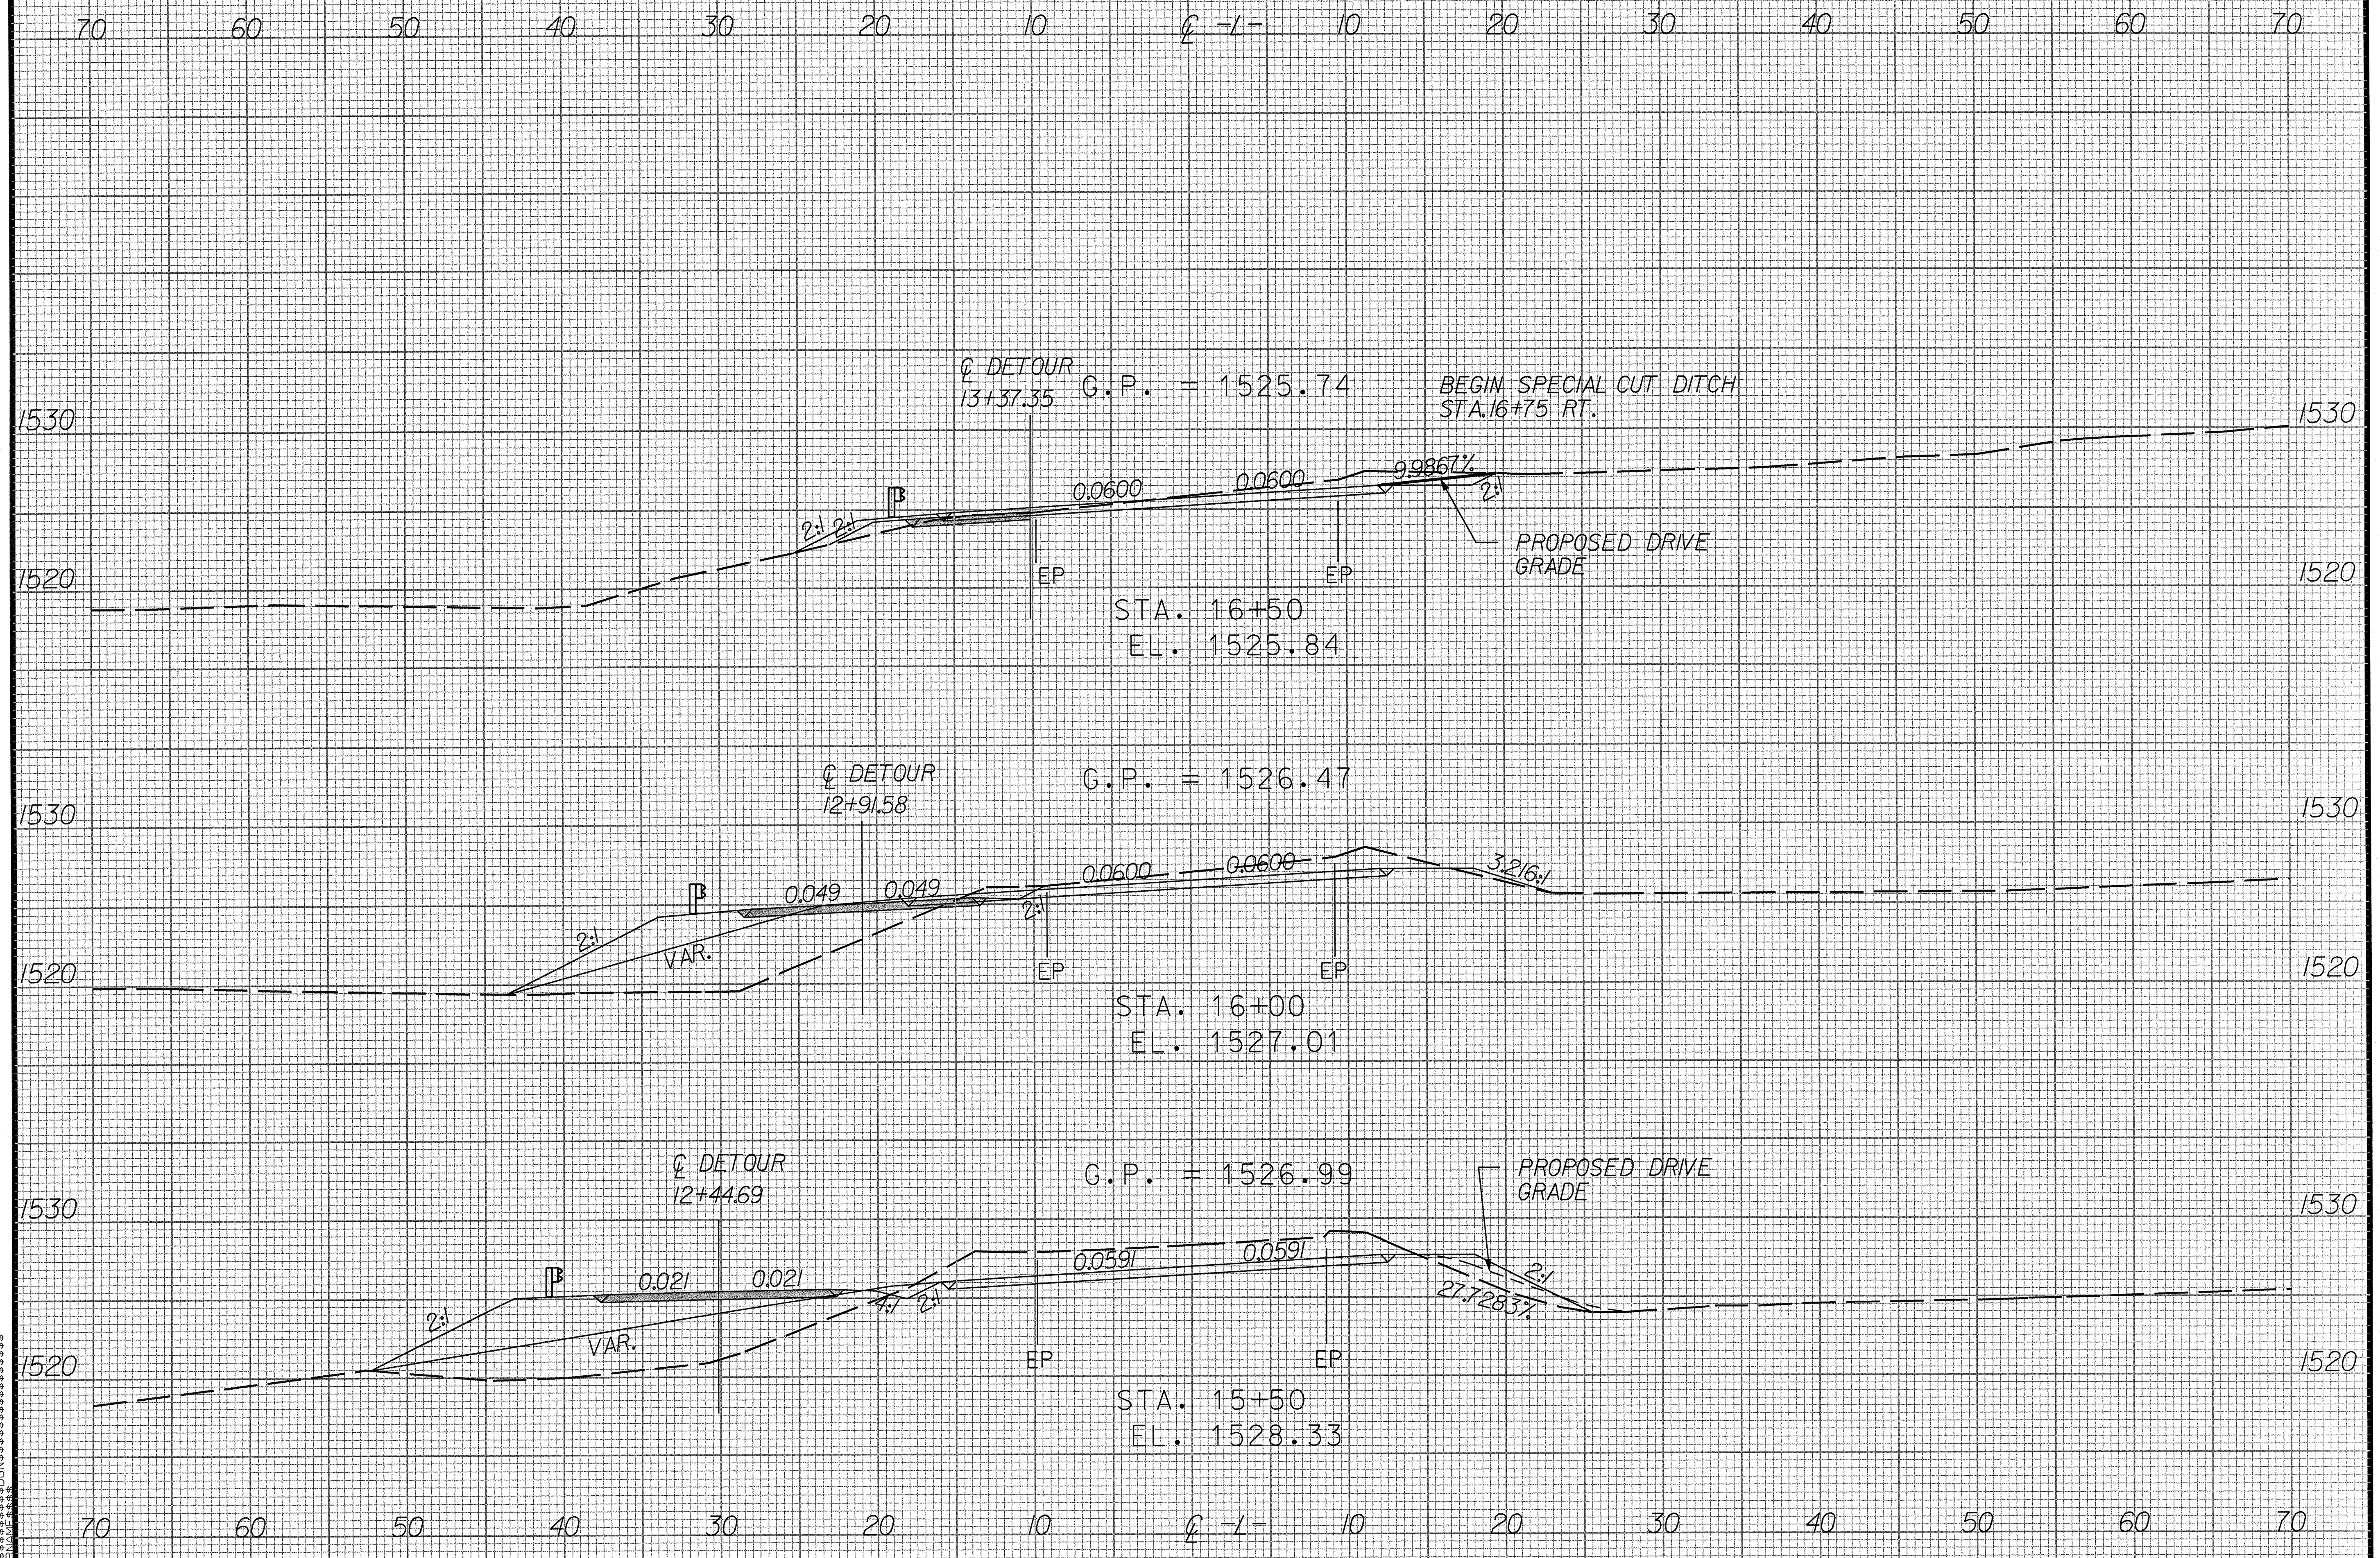

70 60 50 40 30 20 10 0 -L- 10 20 30 40 50 60 70

END CONSTRUCTION -L- STA. 17+50.00

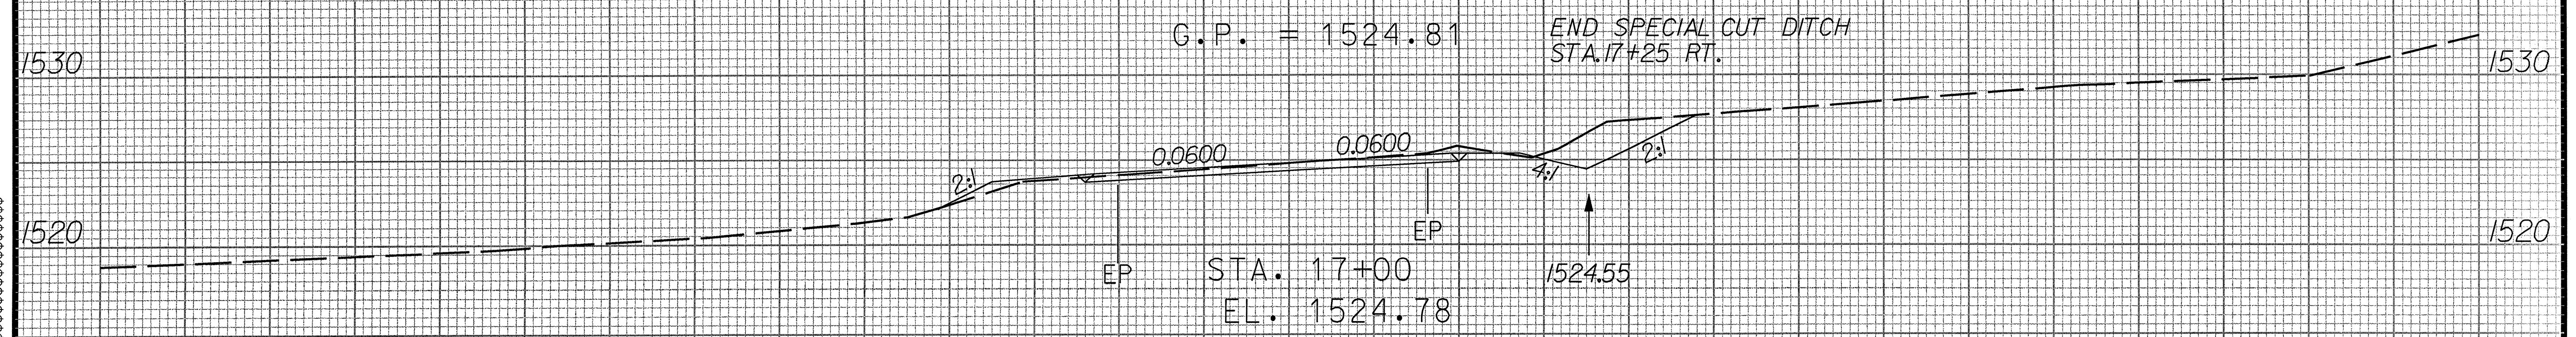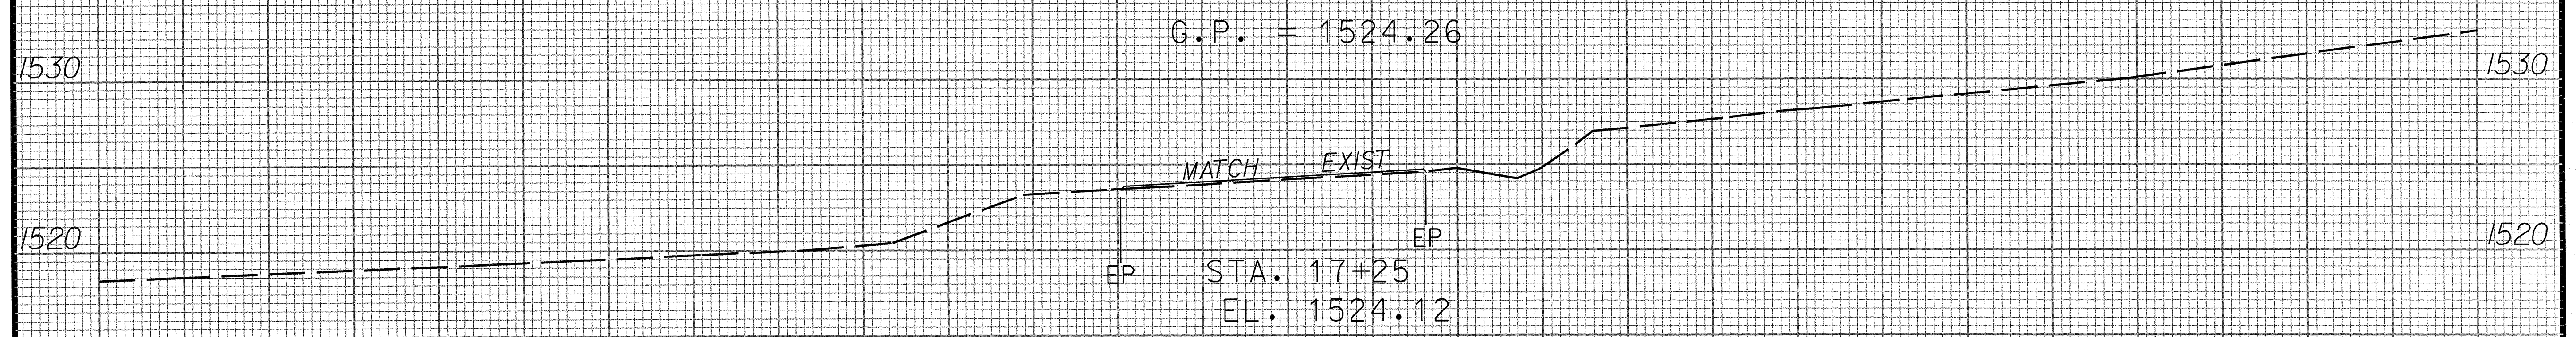

70 60 50 40 30 20 10 0 -L- 10 20 30 40 50 60 70

VERTICAL CURVE DATA