



8/23/99

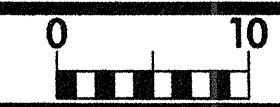

PROJ. REFERENCE NO.
B-4127

SHEET NO.
X-1

150 140 130 120 110 100 90 80 70 60 50 40 30 20 10 0 10 20 30 40 50 60 70 80 90 100 110 120 130 140 150

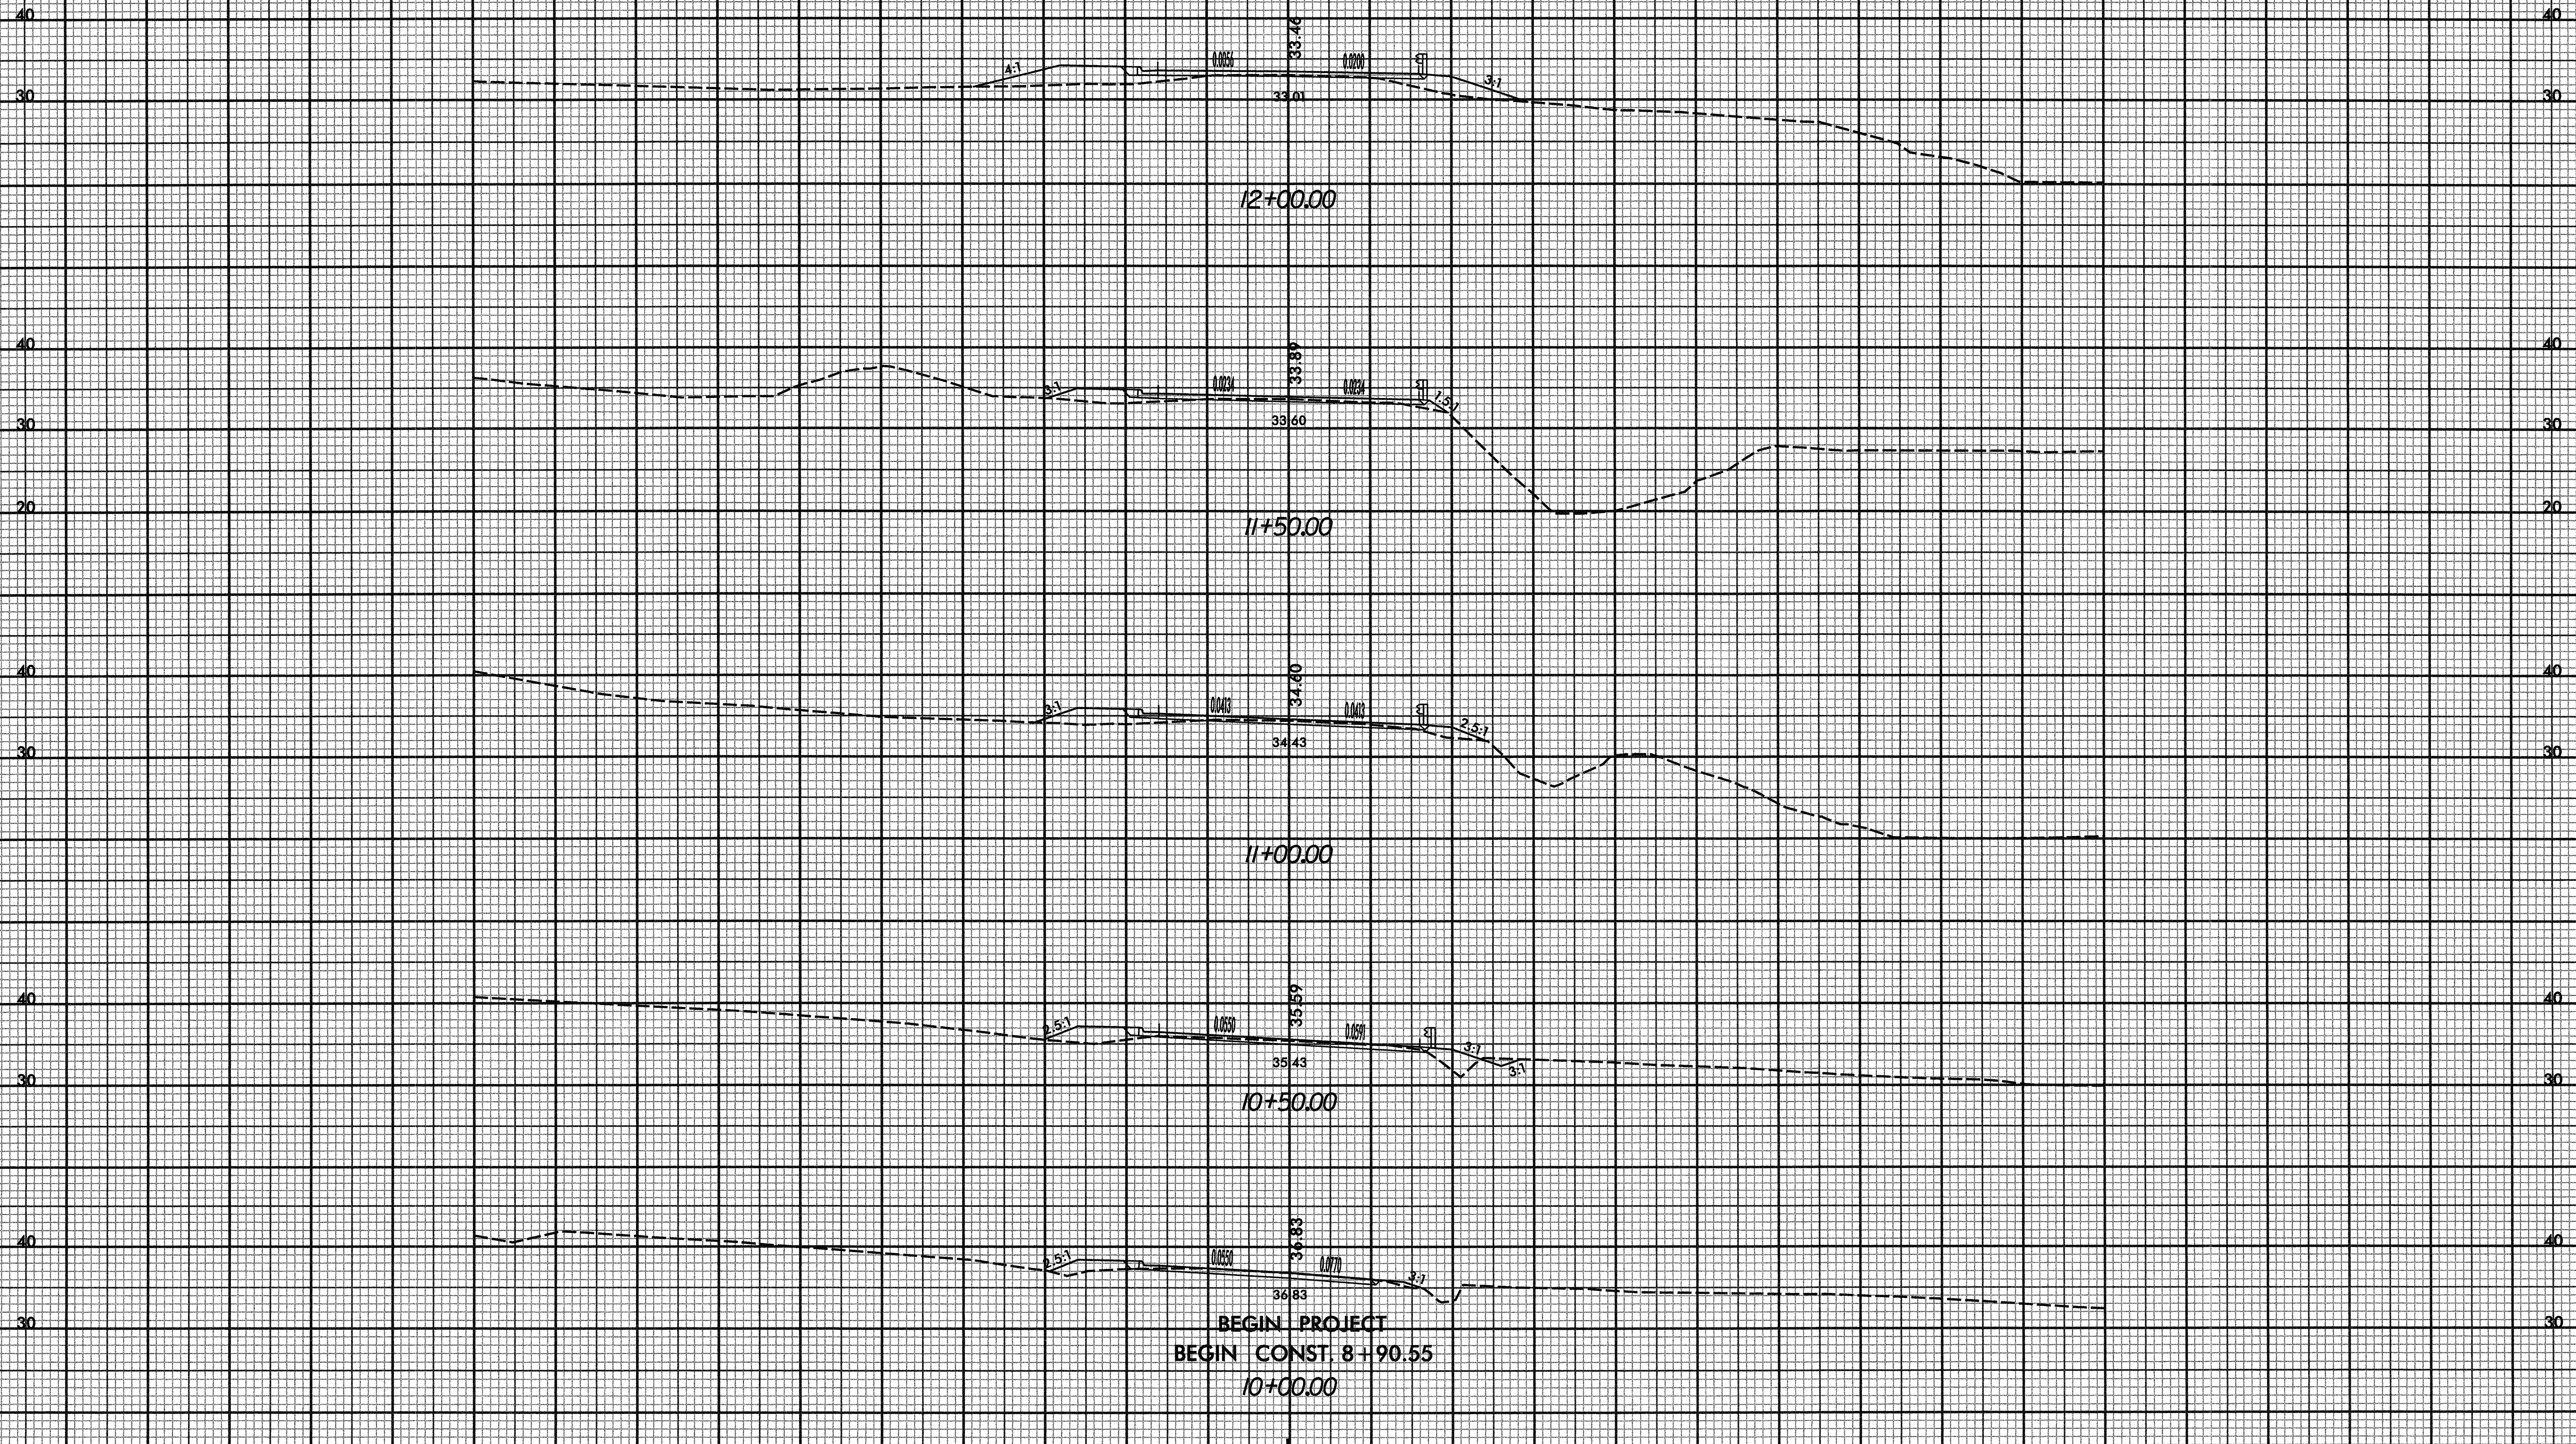

150 140 130 120 110 100 90 80 70 60 50 40 30 20 10 0 10 20 30 40 50 60 70 80 90 100 110 120 130 140 150


01/25/2007
1:18:41 PM
D:\Roadway\Xsec\B4127_rdy_xpl_1.dgn

8/23/99




PROJ. REFERENCE NO.
B-4127

SHEET NO.
X-2

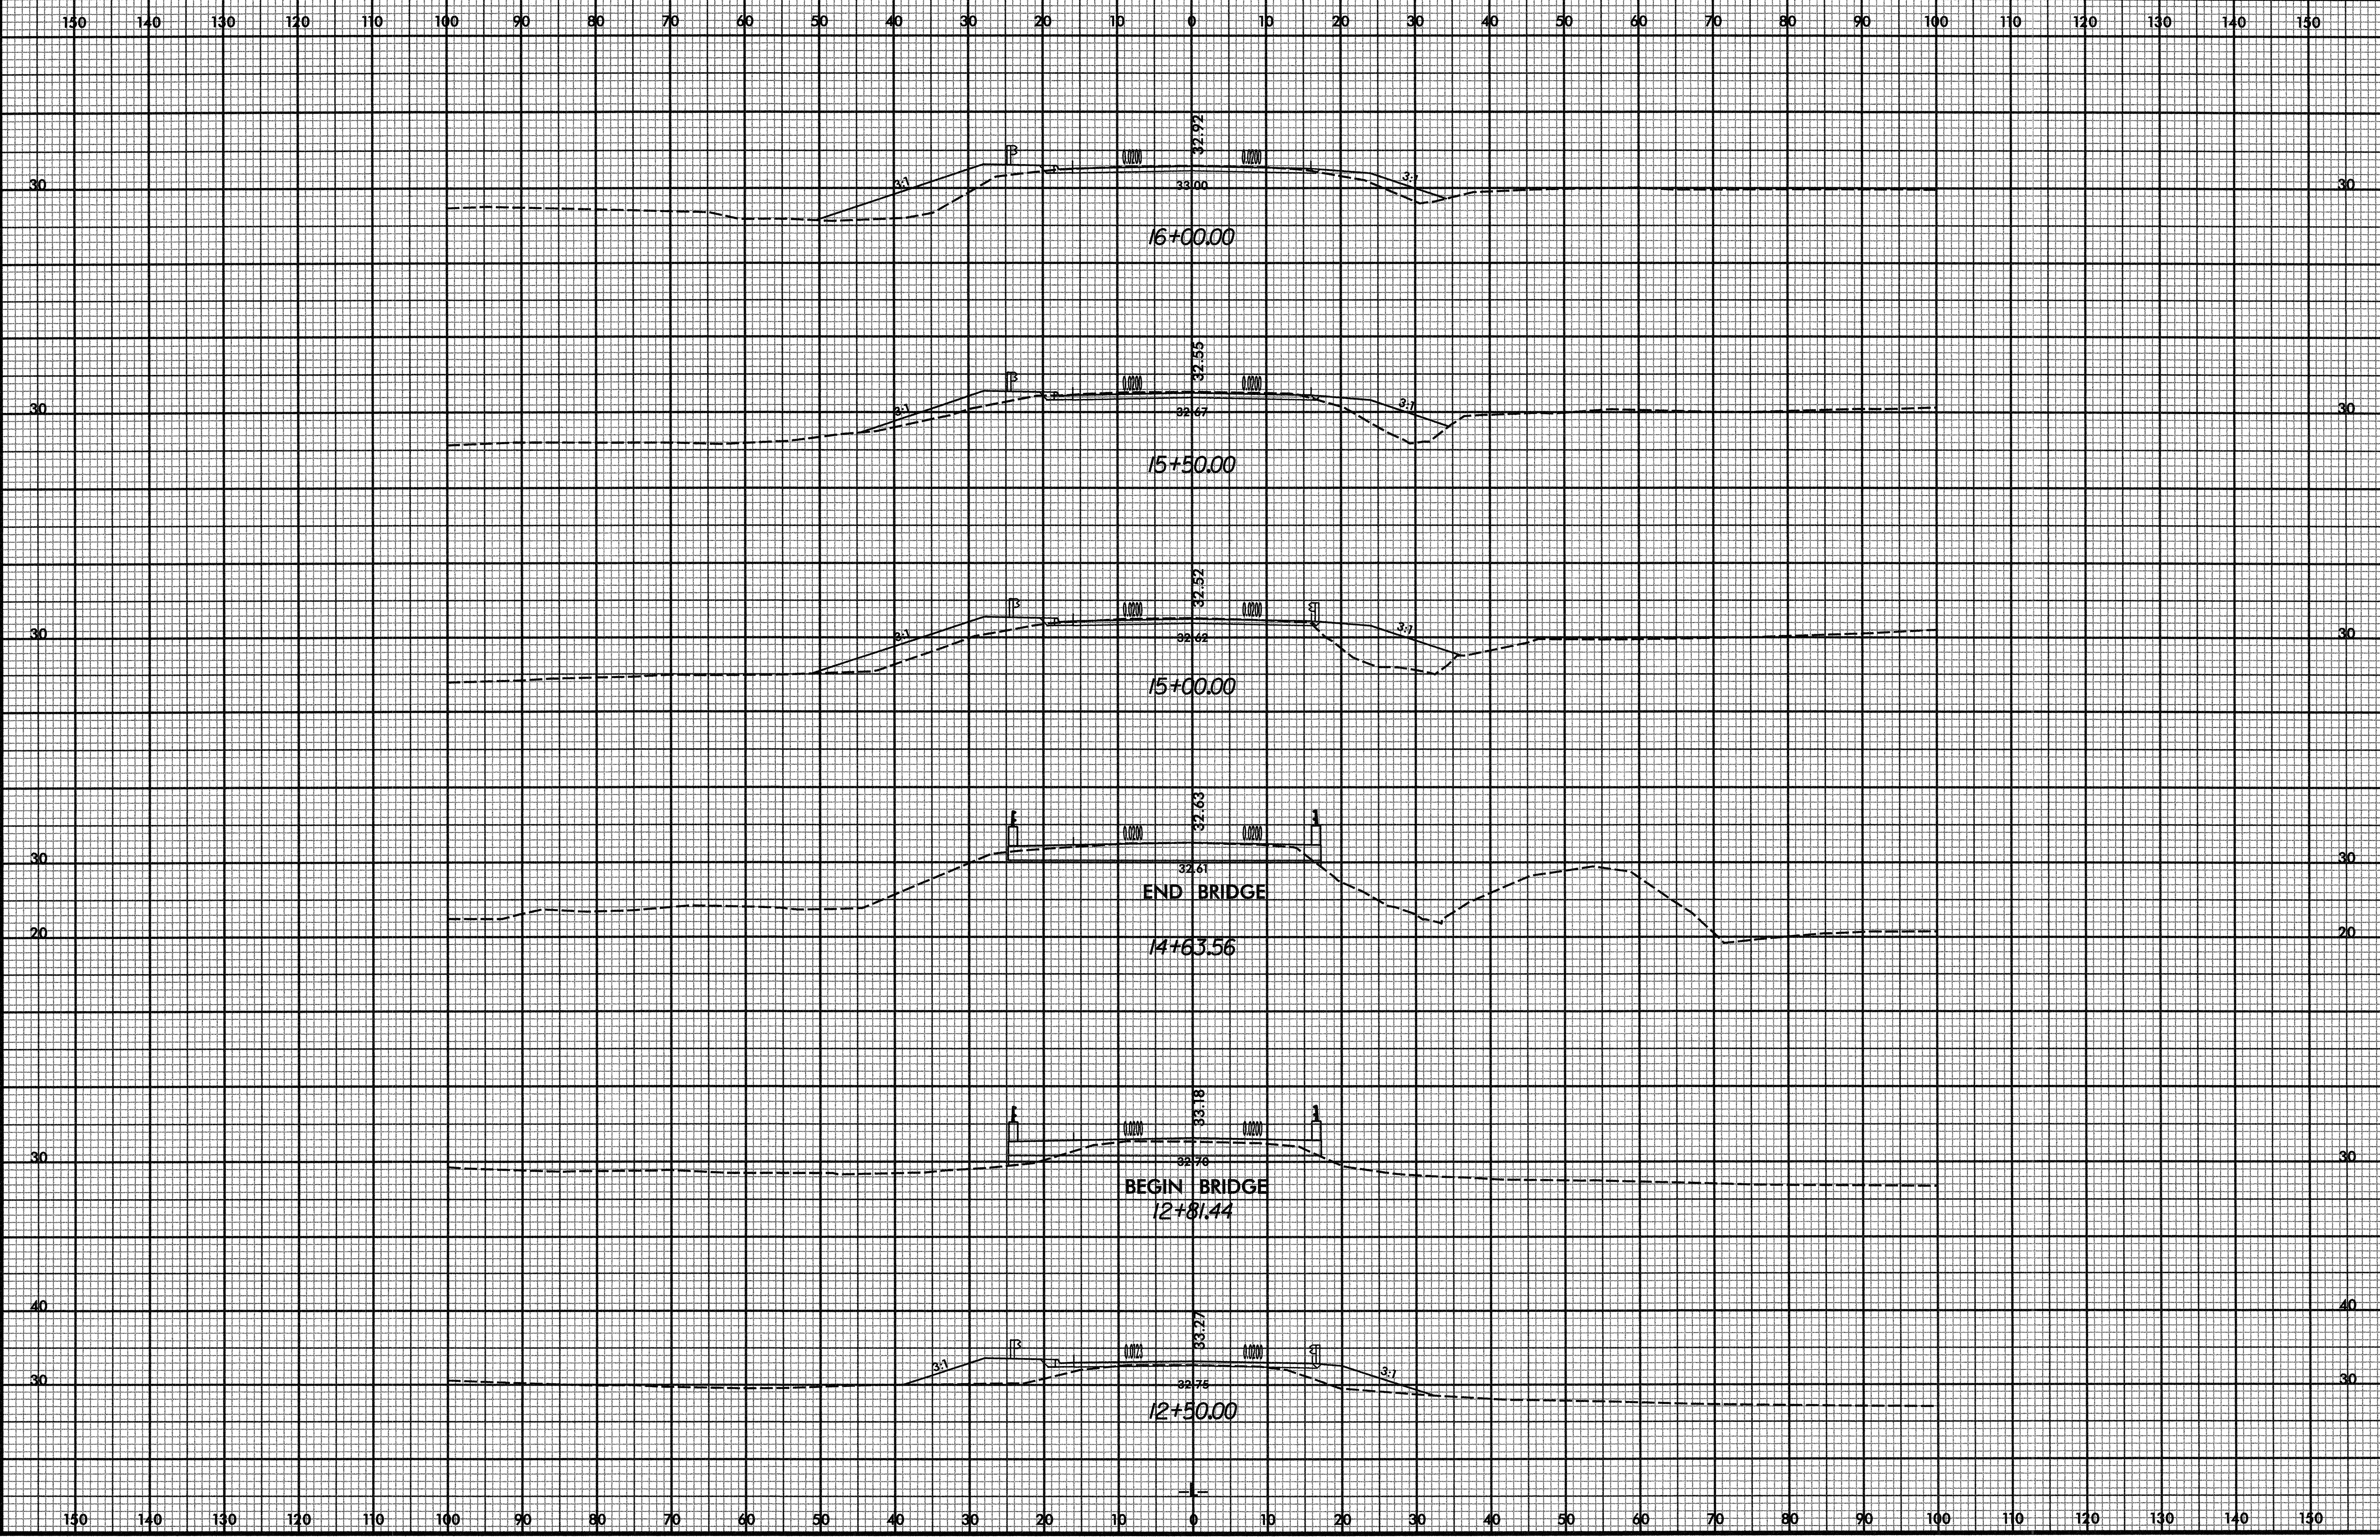

01/25/2007
8:41:27 AM
D:\Roadway\Xsc_b4127_rdy_xpl_1.dgn
04:57:45 PM

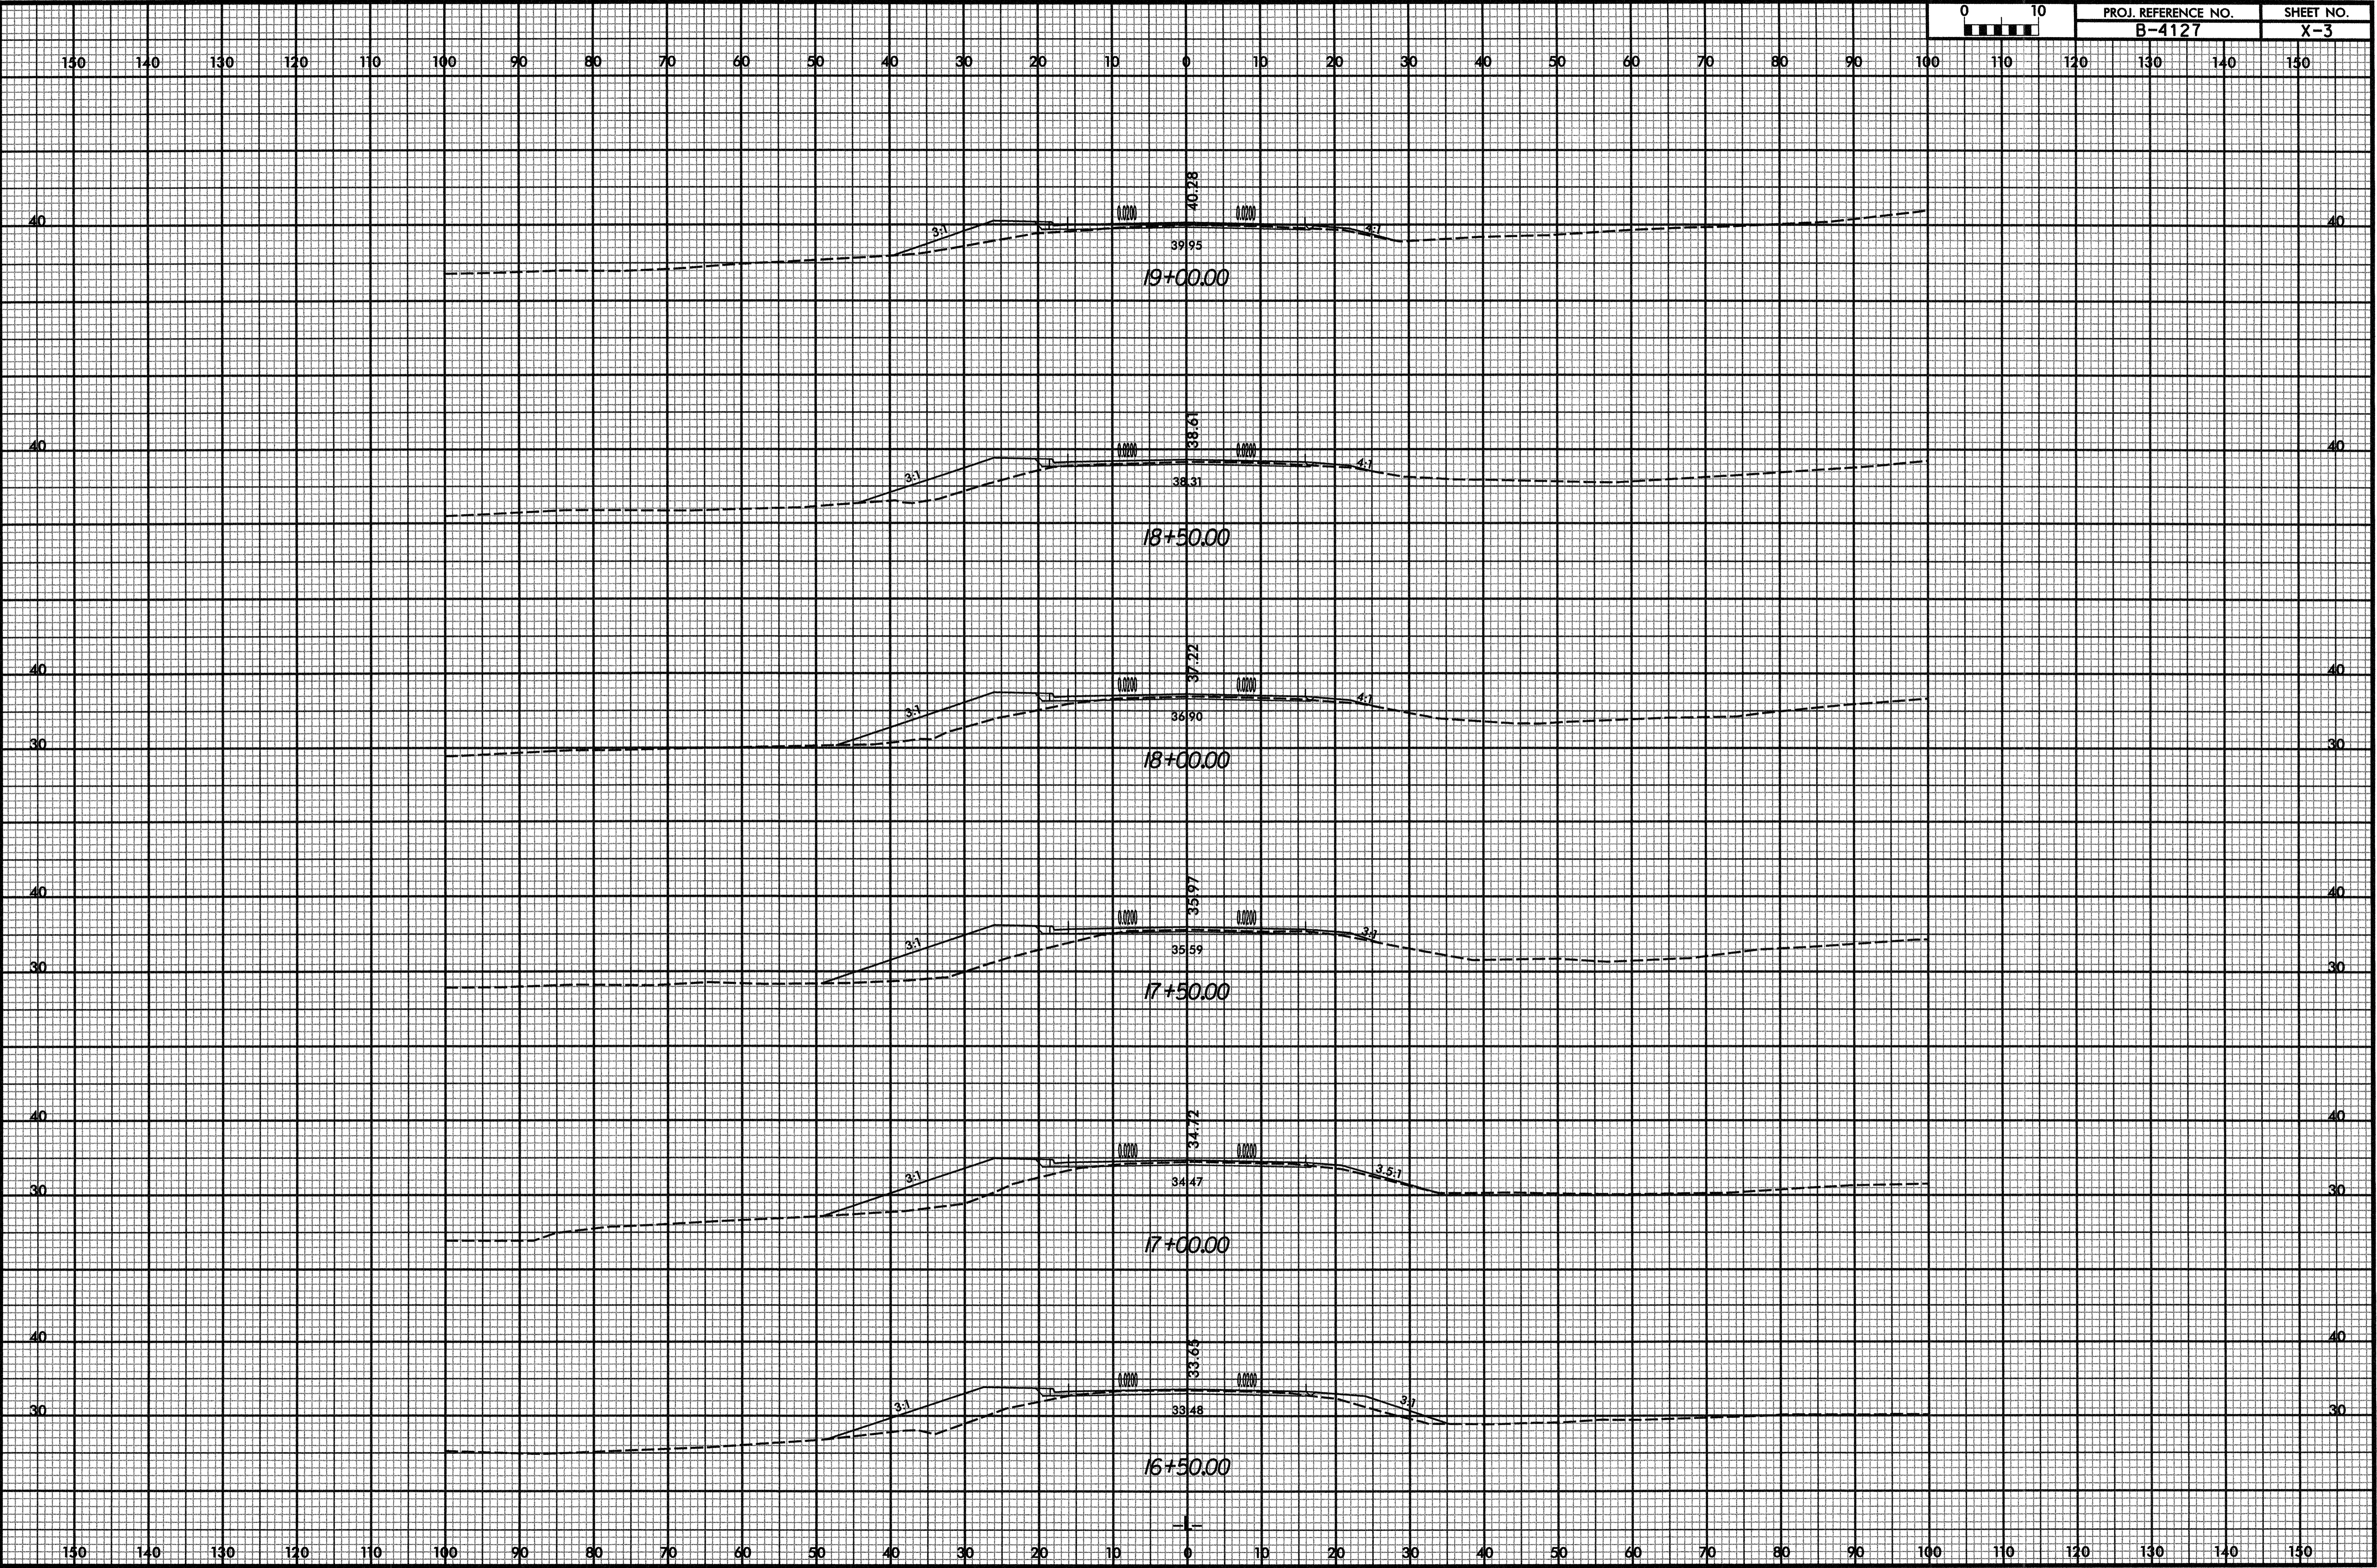

8/23/99



PROJ. REFERENCE NO.
B-4127

SHEET NO.
X-4

150 140 130 120 110 100 90 80 70 60 50 40 30 20 10 0 10 20 30 40 50 60 70 80 90 100 110 120 130 140 150

END PROJECT 21--90.97

50.79
58.73
21+50.00

49.01
48.78
21+00.00

46.83
46.23
20+50.00

44.46
43.85
20+00.00

42.23
41.72
19+50.00

150 140 130 120 110 100 90 80 70 60 50 40 30 20 10 0 10 20 30 40 50 60 70 80 90 100 110 120 130 140 150

01/25/2007
D:\B4127\Roadway\Xsc\B4127_rdy_xp1.dgn
8:48:33 PM