


PAVEMENT MARKING SCHEDULE				
SYMBOL	DESCRIPTION		PAY ITEM QUANTITY BREAKDOWN	TOTAL QUANTITY
FINAL PAVEMENT MARKINGS				
TI	YELLOW DOUBLE CENTER	THERMOPLASTIC (4", 120 MILS)	1252 LF	
		THERMOPLASTIC (8", 120 MILS)		TOTAL 1252 LF
TV	WHITE CROSSWALK LINE		291 LF	
		THERMOPLASTIC (24", 120 MILS)		TOTAL 291 LF
T2	WHITE STOPBAR		48 LF	
T3	WHITE CROSSWALK LINE		60 LF	
				TOTAL 108 LF

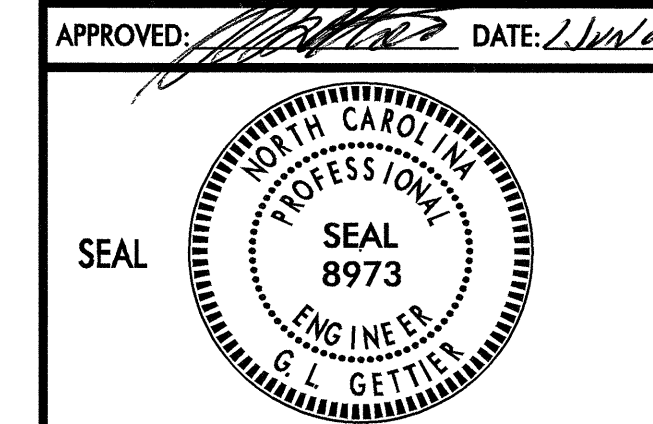

PAVEMENT MARKING SCHEDULE AND FINAL PAVEMENT MARKINGS	
SCALE: NONE	REVISIONS
DATE: 06/06	
DWG. BY: MW	
DESIGN BY: MW	
REVIEWED BY: JWG	

0-JUN-2006 08:08
 \\ets-cctso3\3189s\TrafficControl\top\b3189_tc-top_pm-1.dgn
 mwashya AT WZTC224168