



8/23/99

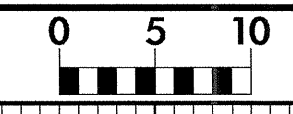


PROJ. REFERENCE NO.
B-3876

SHEET NO.
X-1

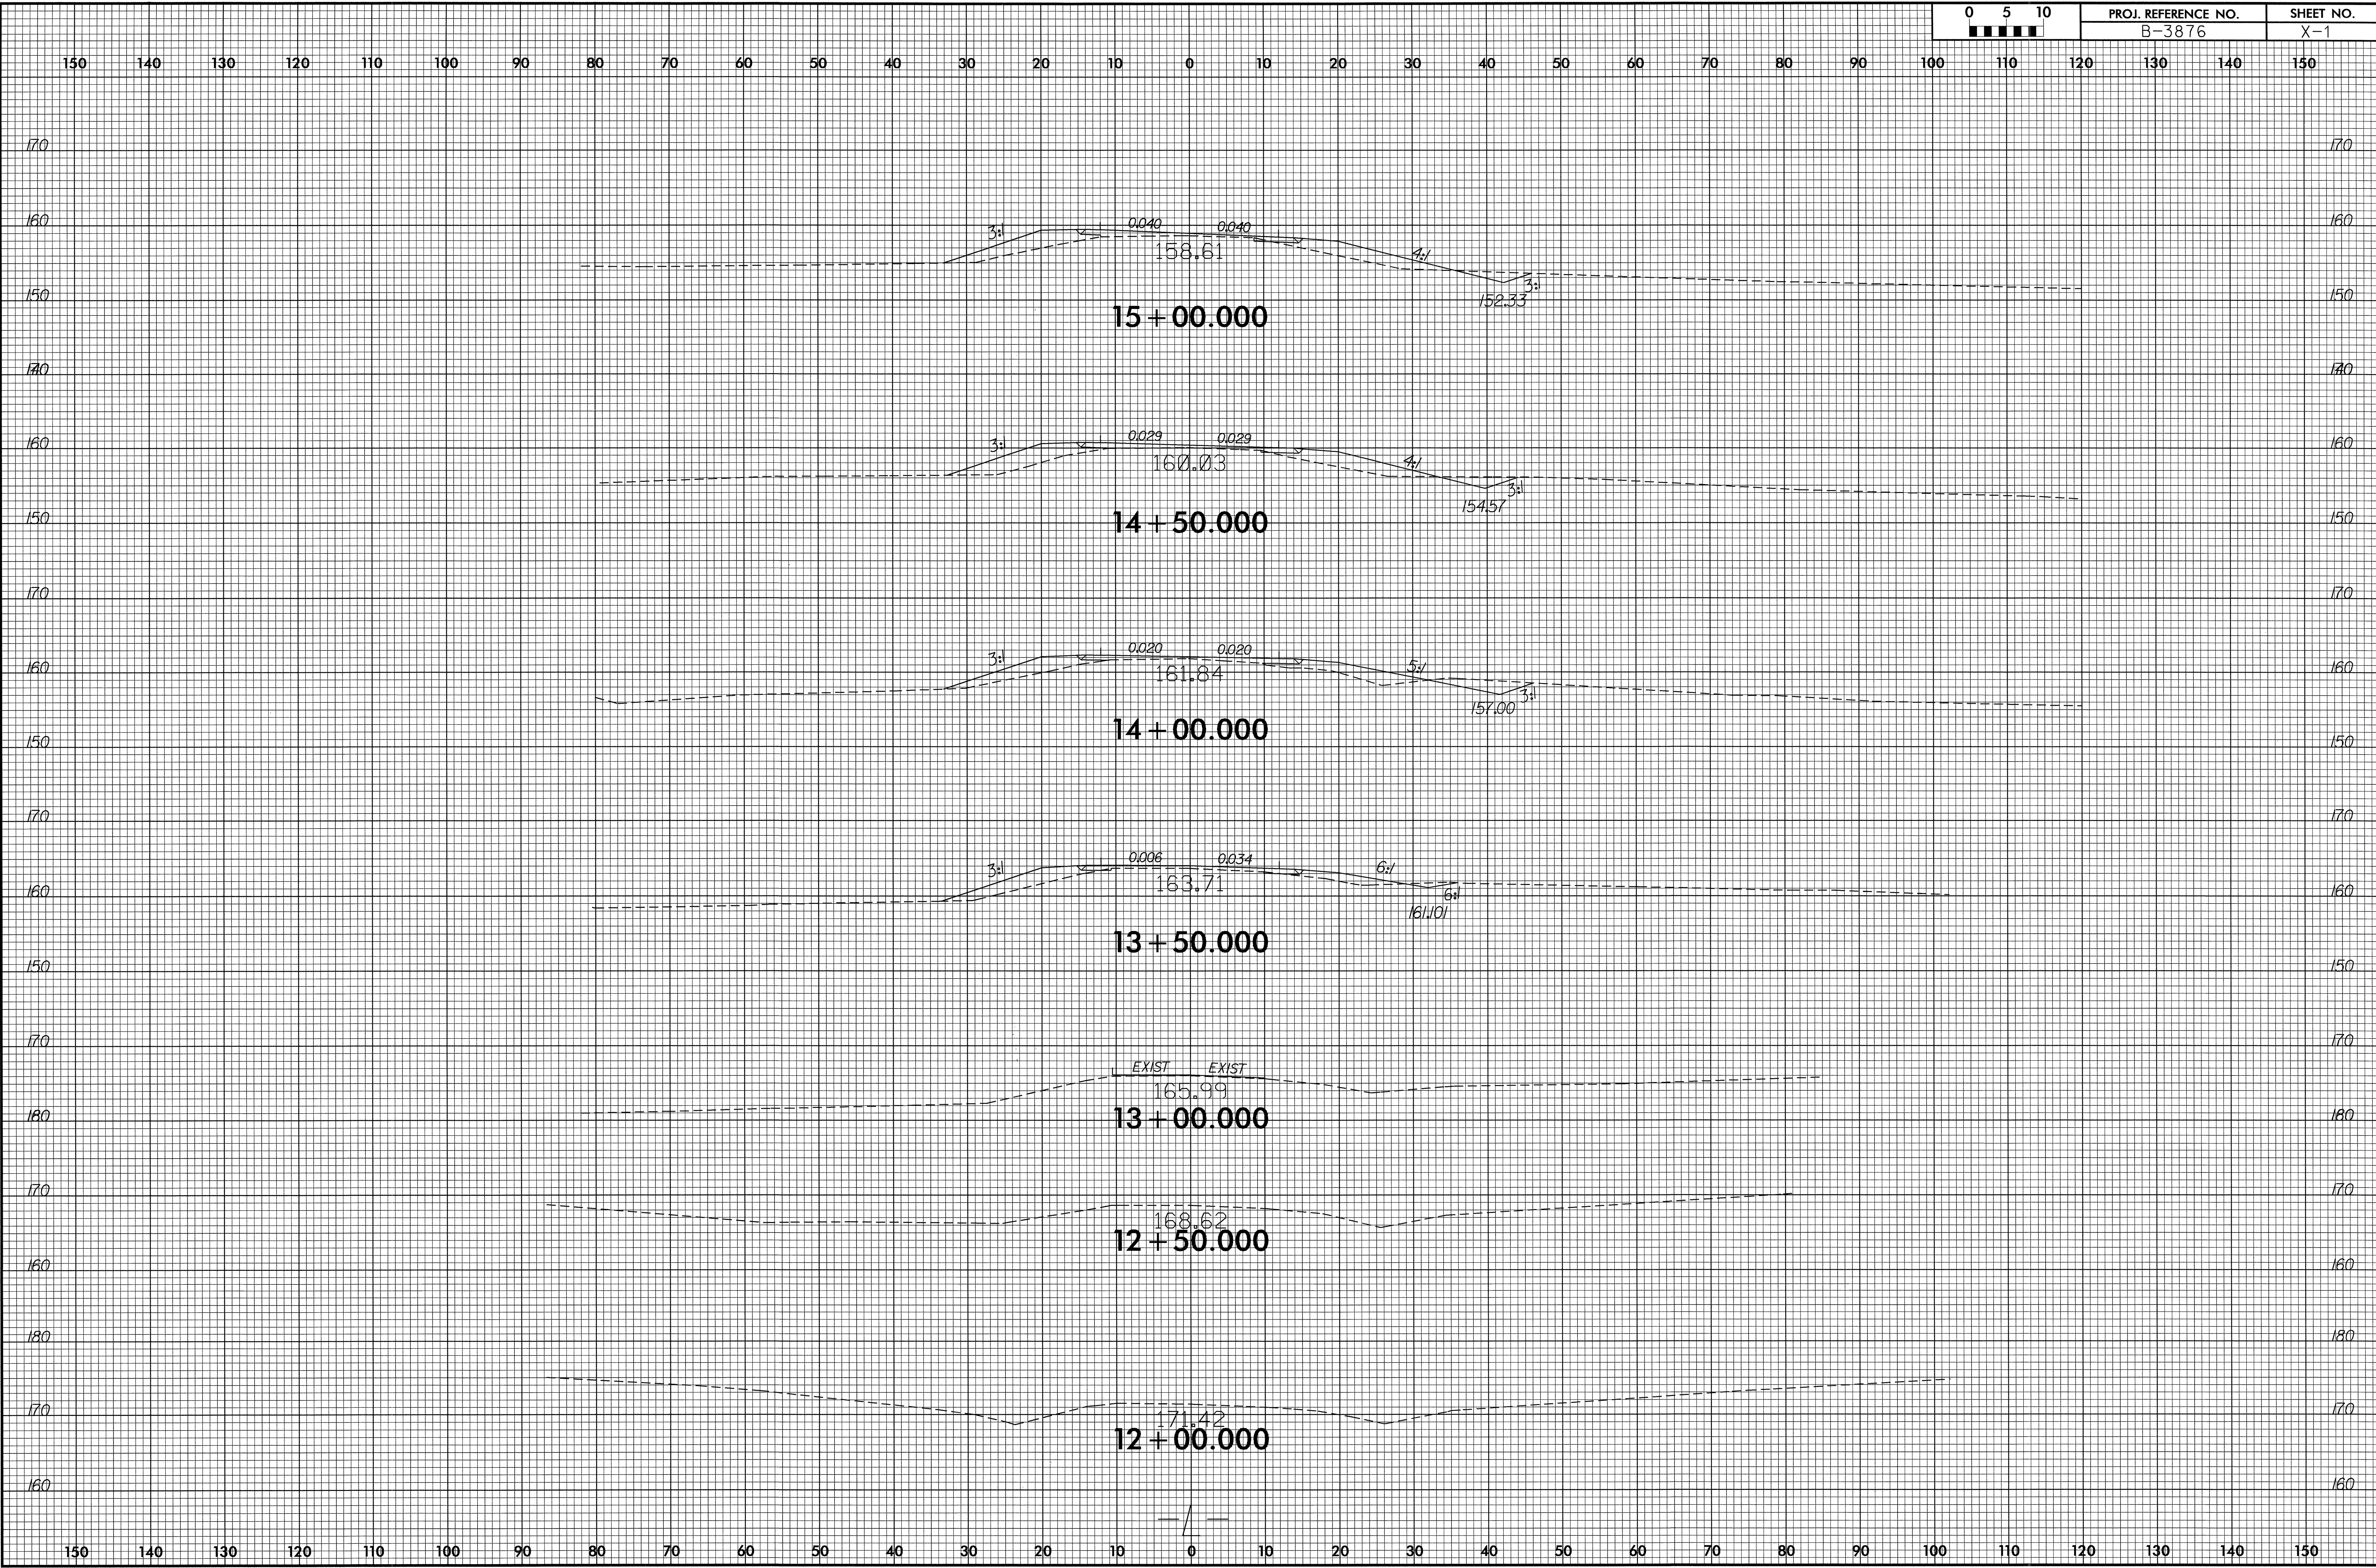


31-JAN-2007 08:14
R:\Road\84\Xsec\B3876_rdy_xp1.dgn
\$\$\$\$USERNAME\$\$\$\$

8/23/99

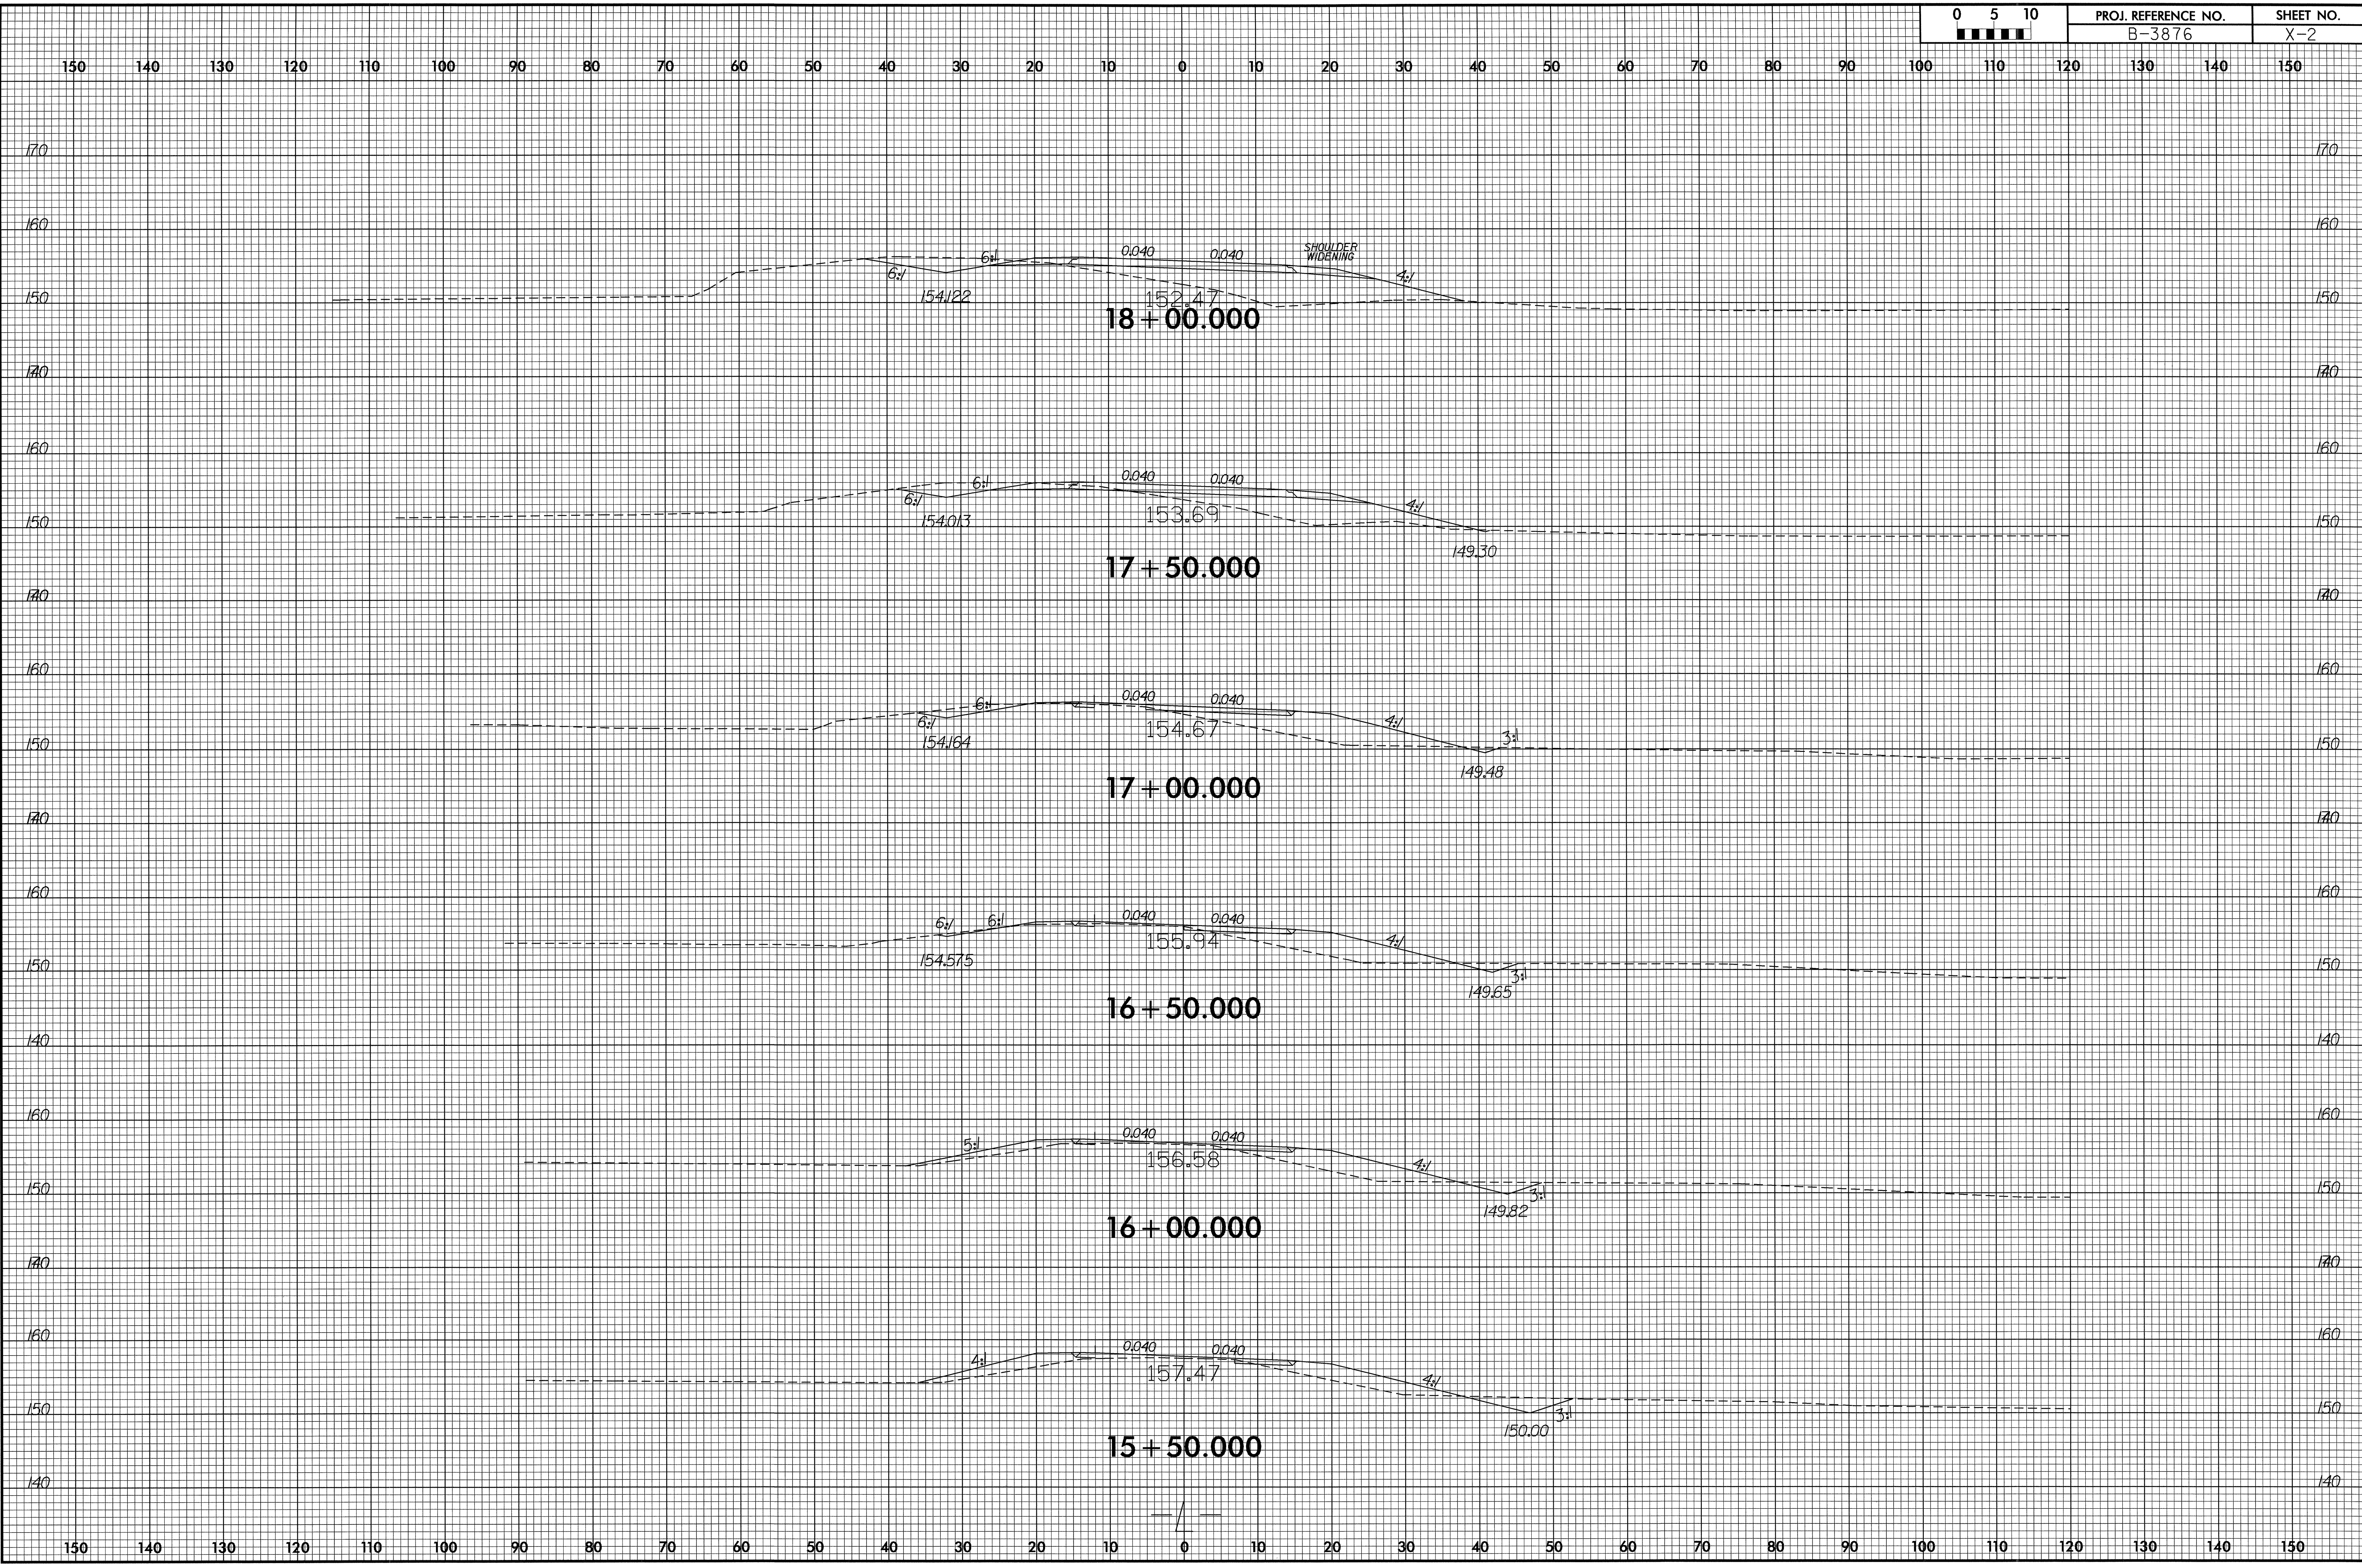


31-JAN-2007 08:14
P:\Roadway\Xsec\B3876_rdy_xpl.dgn
\$\$\$\$USERNAME\$\$\$\$

8/23/99

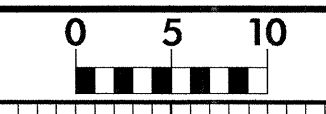


PROJ. REFERENCE NO.
B-3876

SHEET NO.
X-3

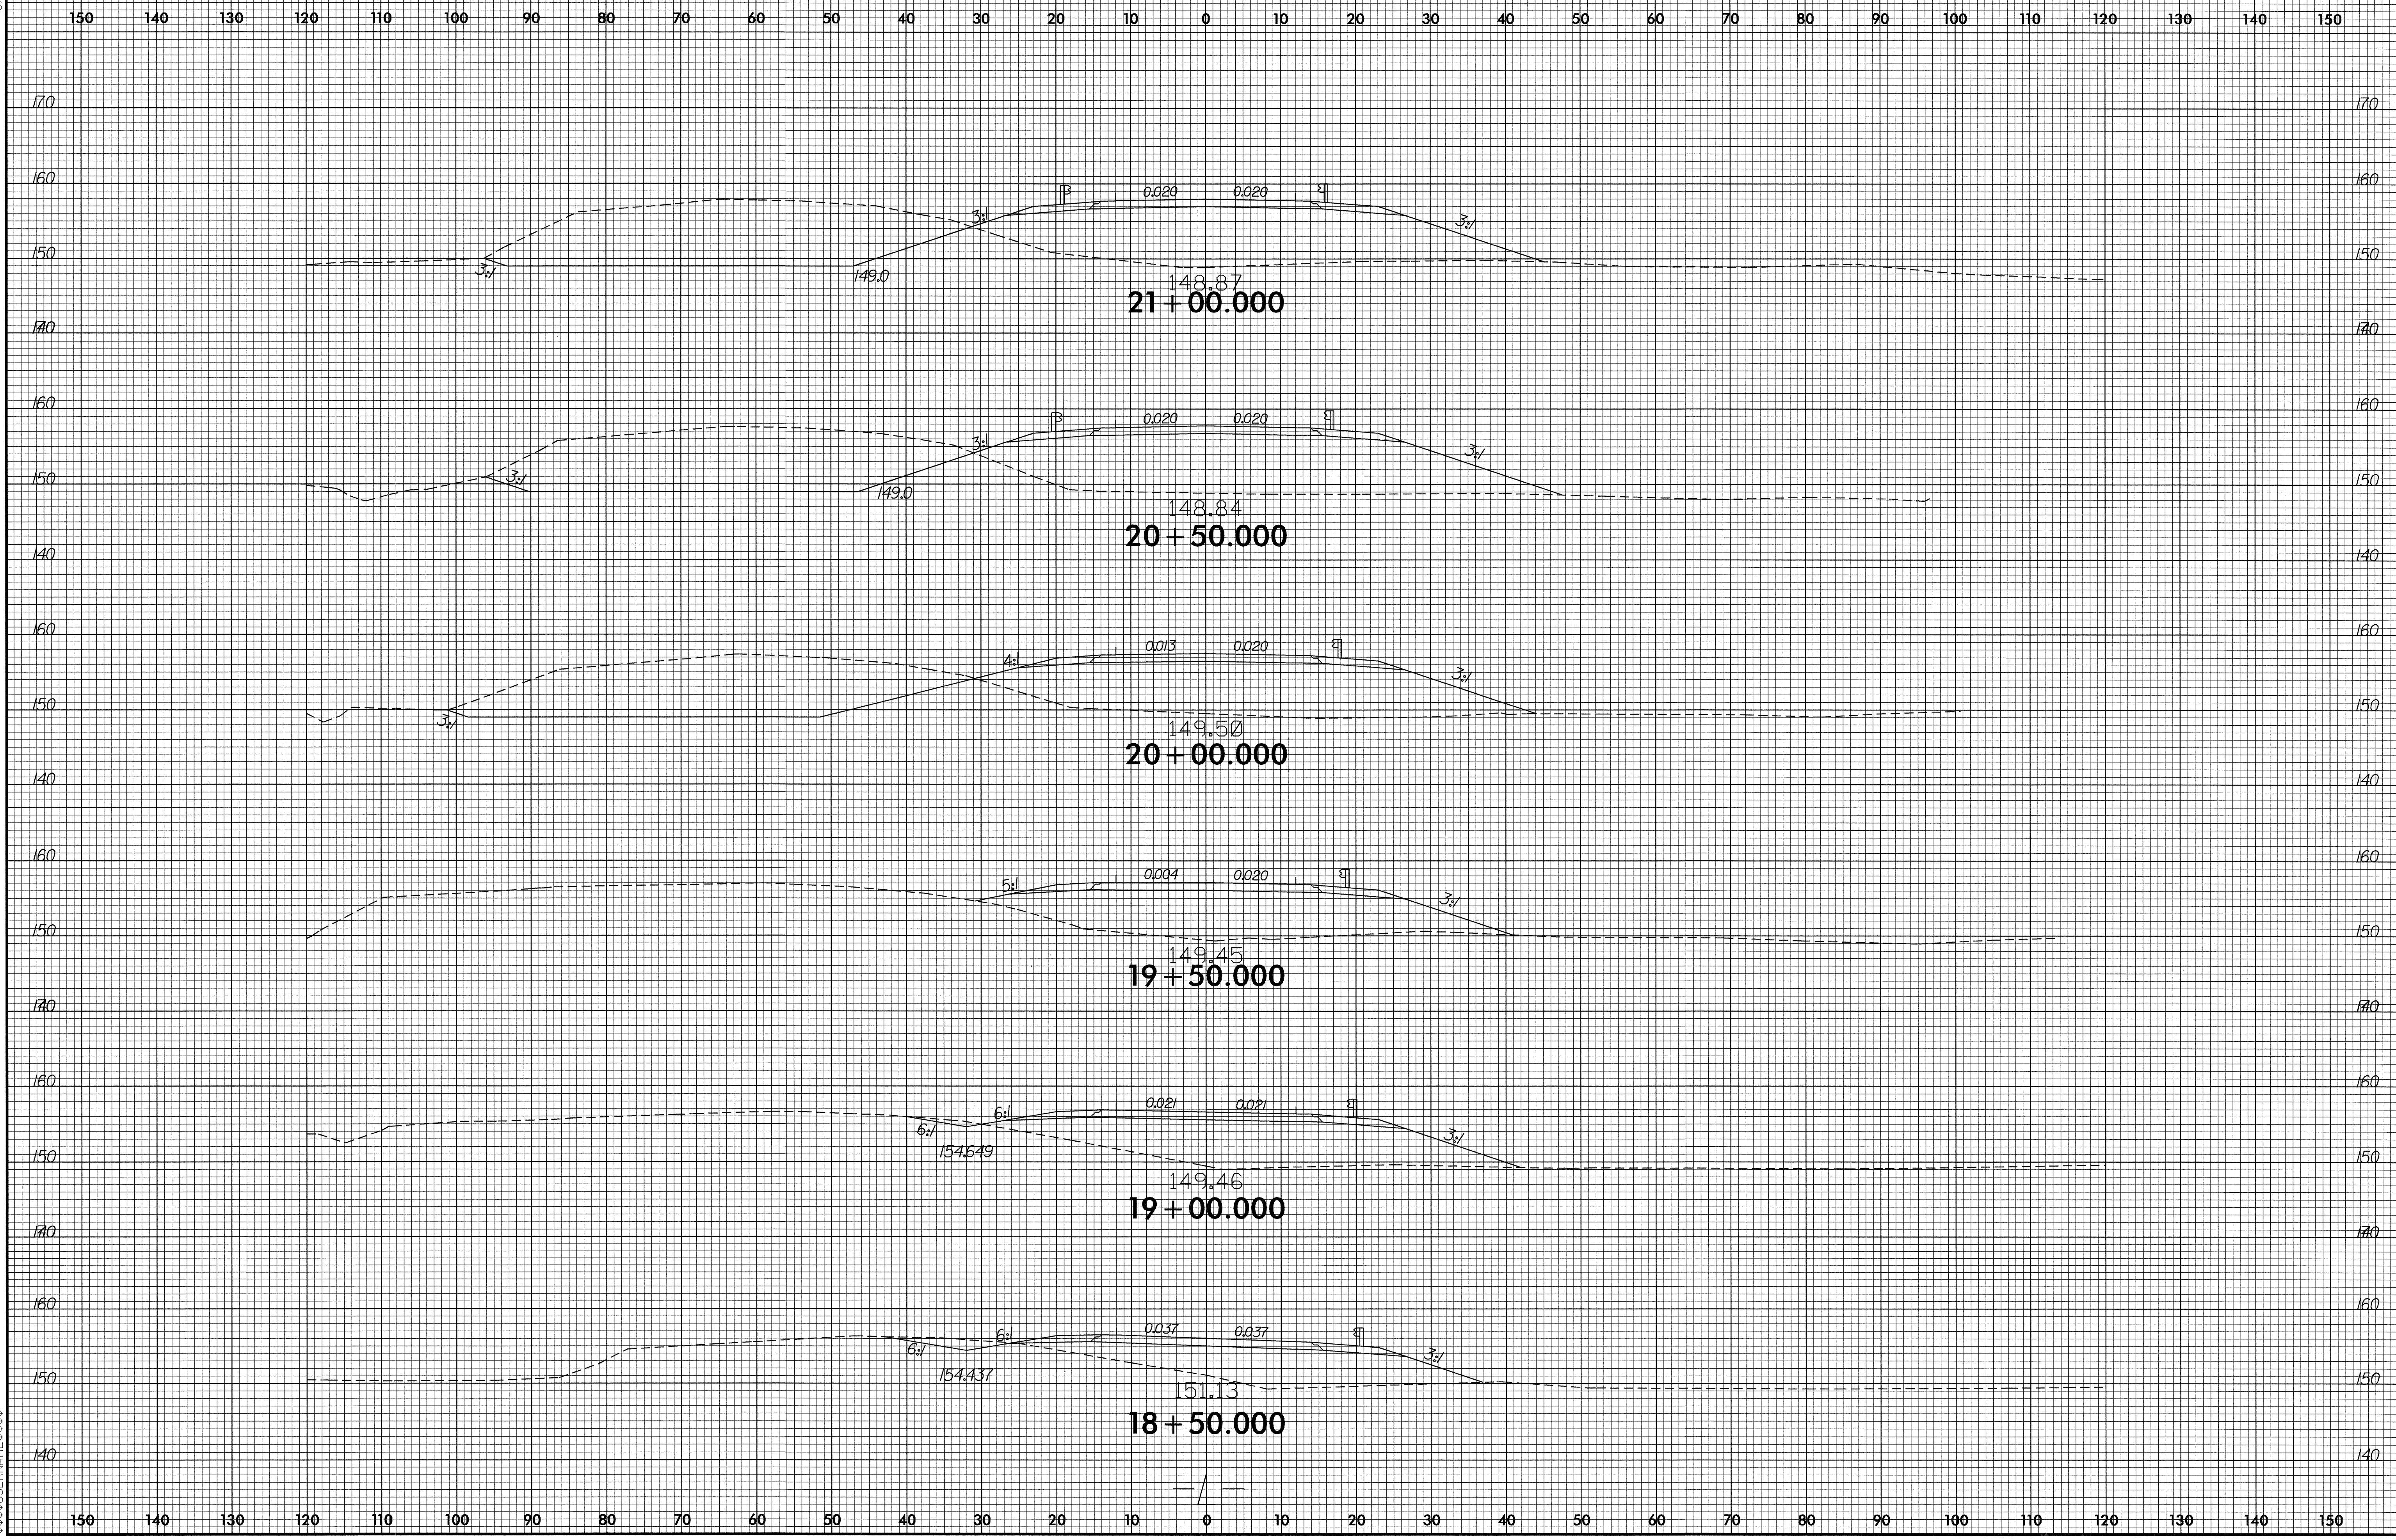


31-JAN-2007 08:14
 P:\Projects\X\B3876_rdy_xpl.dgn
 \$\$\$DSEPRNVALE\$\$\$

8/23/99

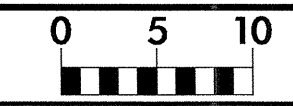

PROJ. REFERENCE NO.
B-3876

SHEET NO.
X-4

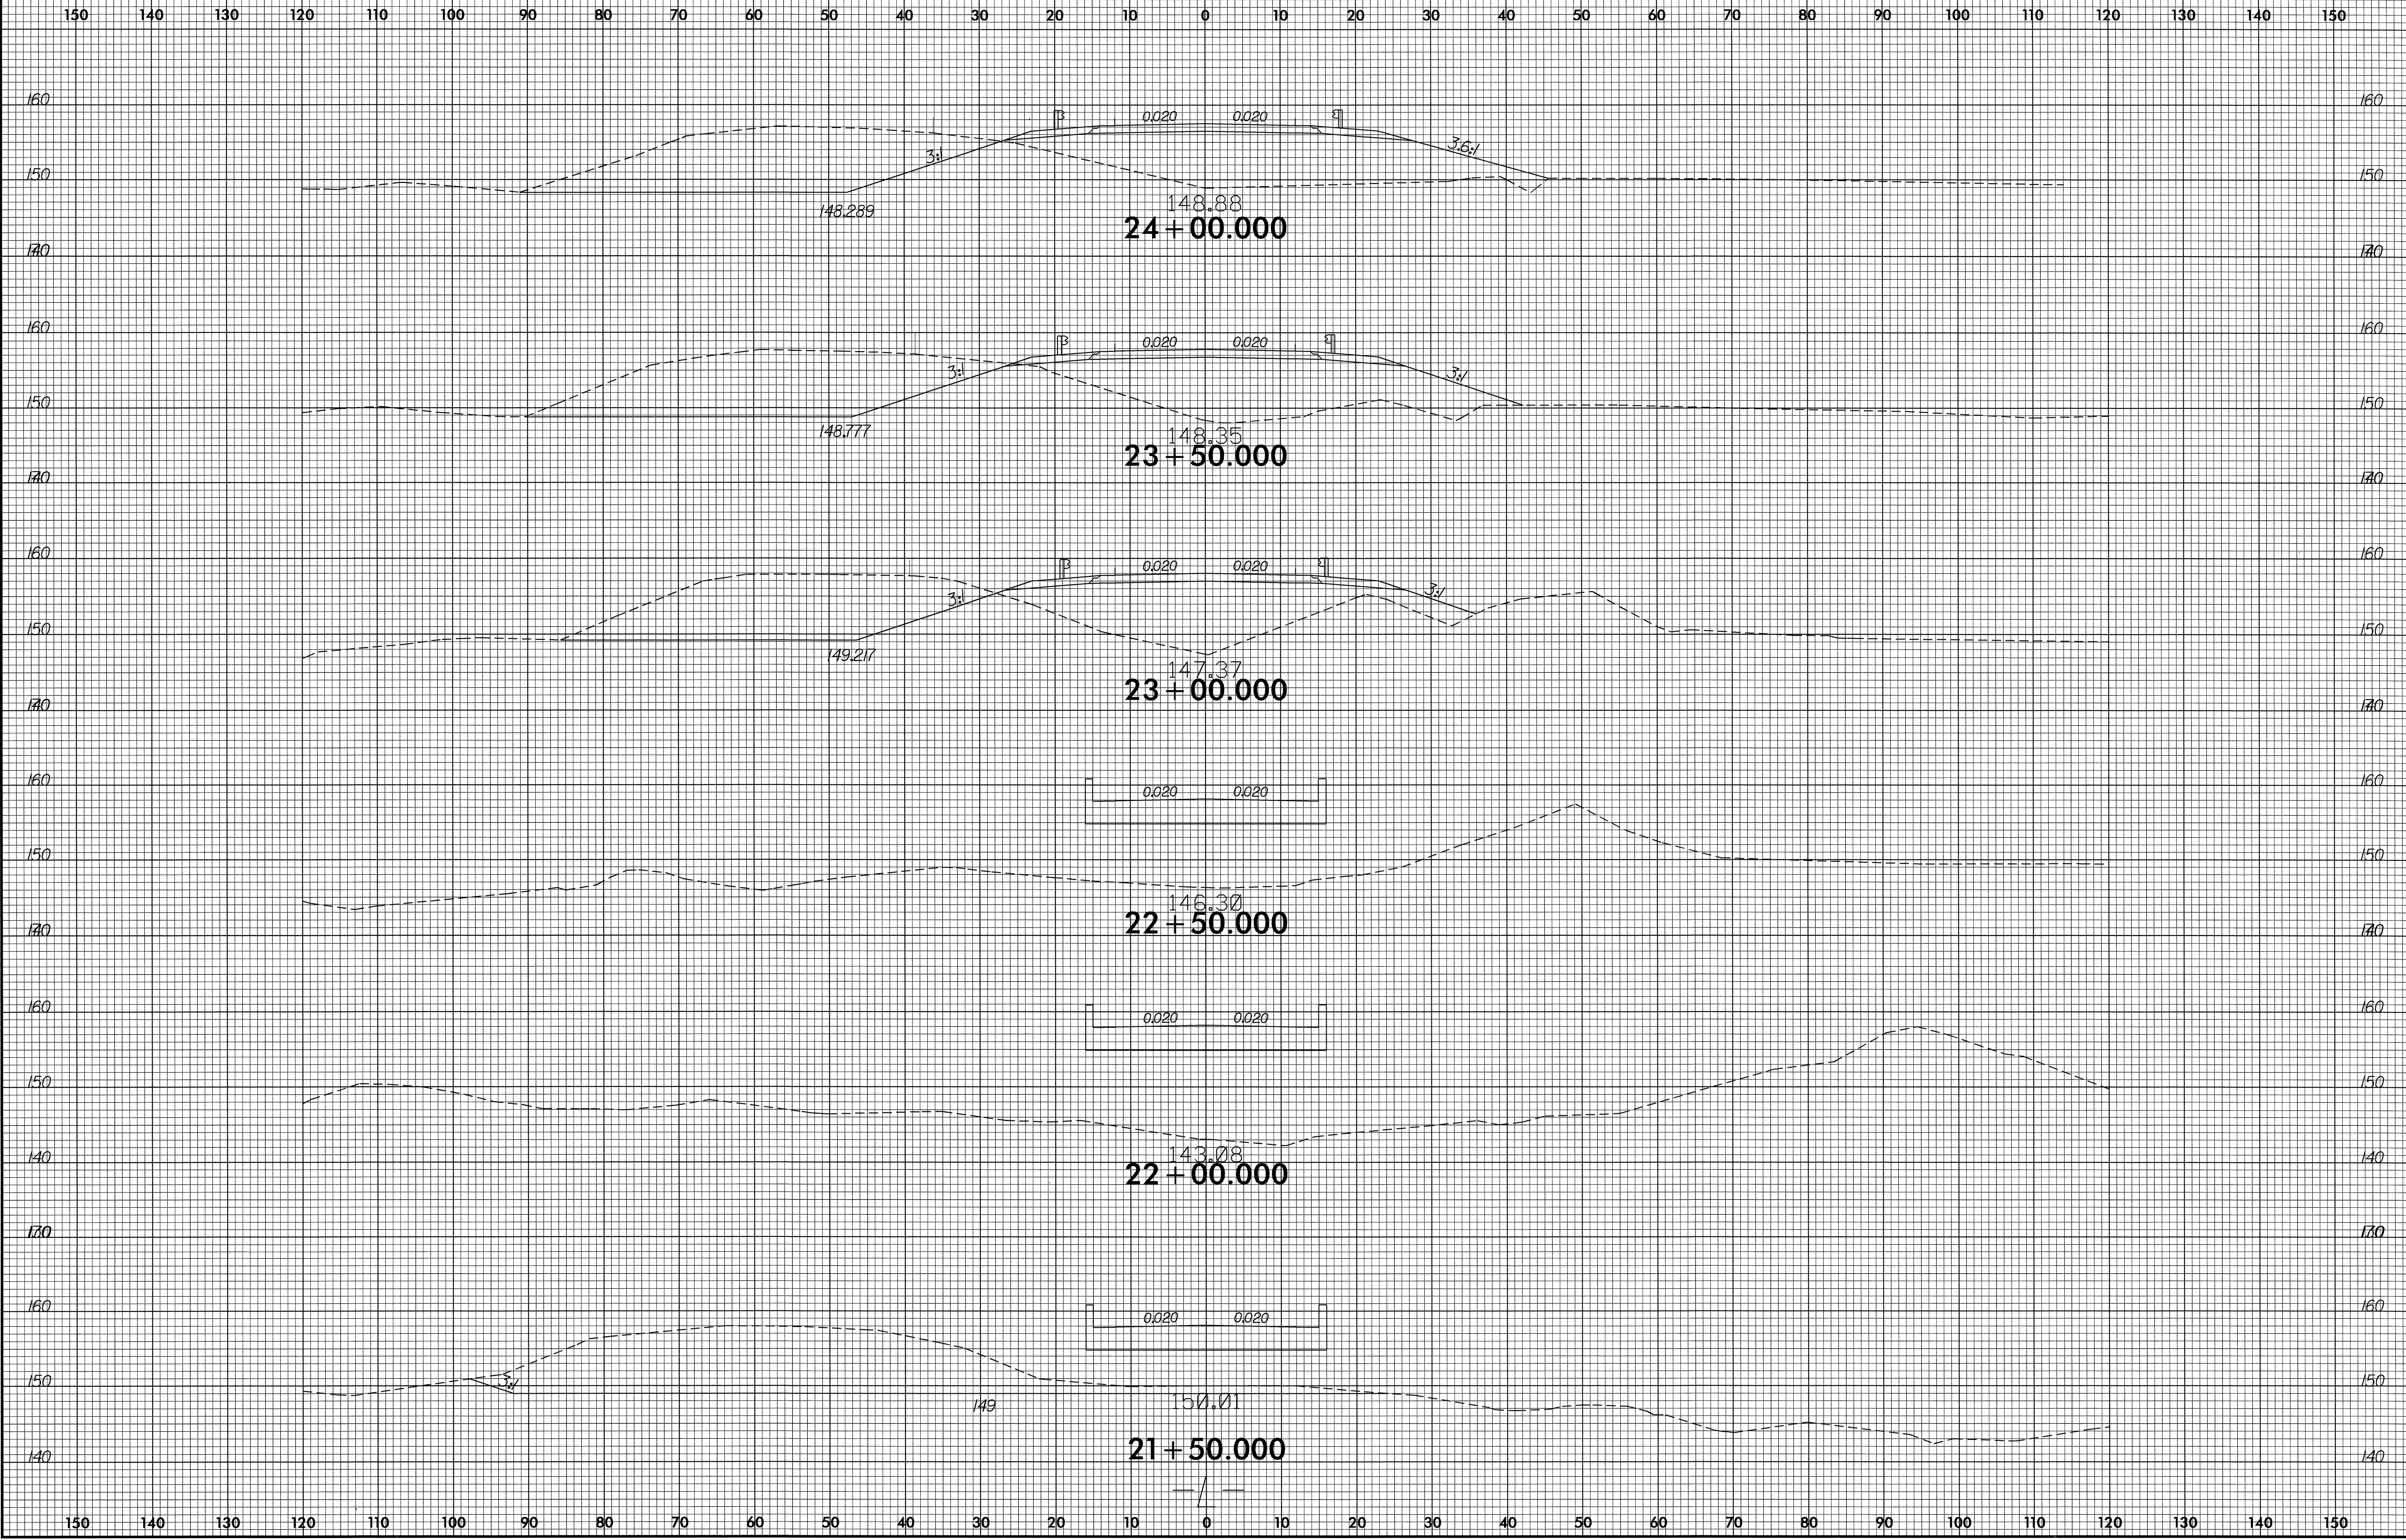

31-JAN-2007 08:14
P:\Projects\X\B-3876-r.dwg
\$\$\$\$USERNAME\$\$\$


8/23/99




PROJ. REFERENCE NO.
B-3876

SHEET NO.
X-6


150 140 130 120 110 100 90 80 70 60 50 40 30 20 10 0 10 20 30 40 50 60 70 80 90 100 110 120 130 140 150

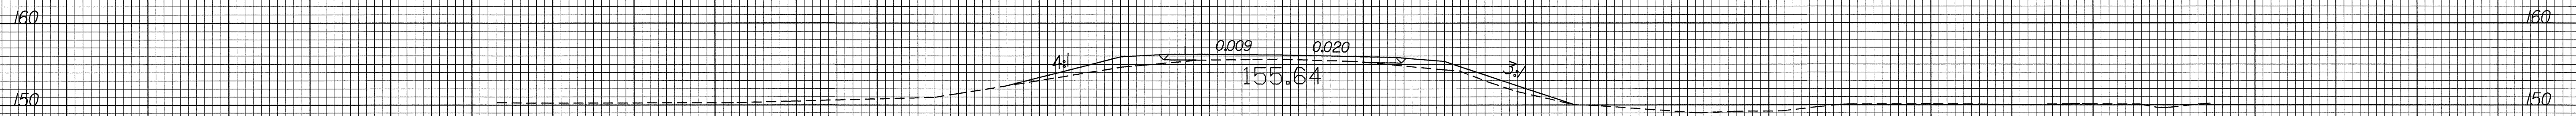


30 + 00.000

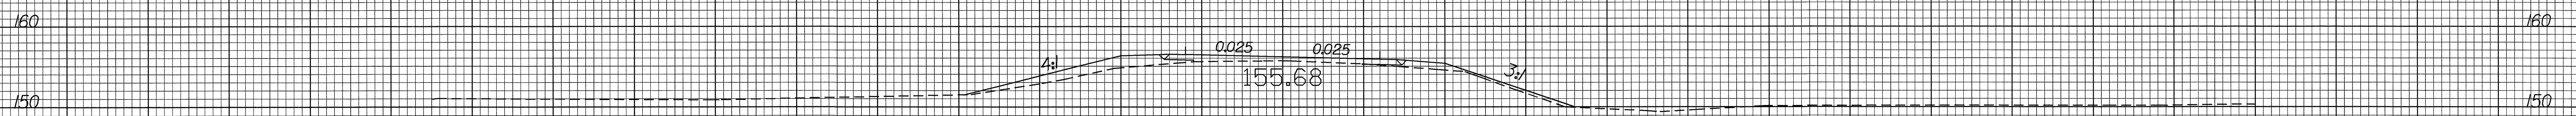


29 + 50.000

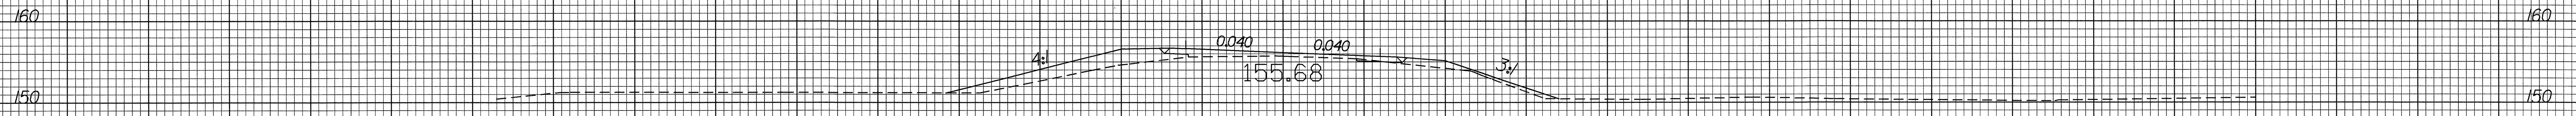


29 + 00.000

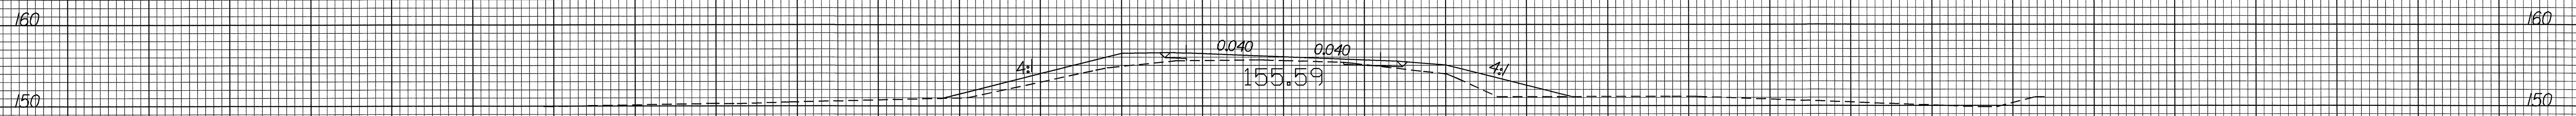

28 + 50.000

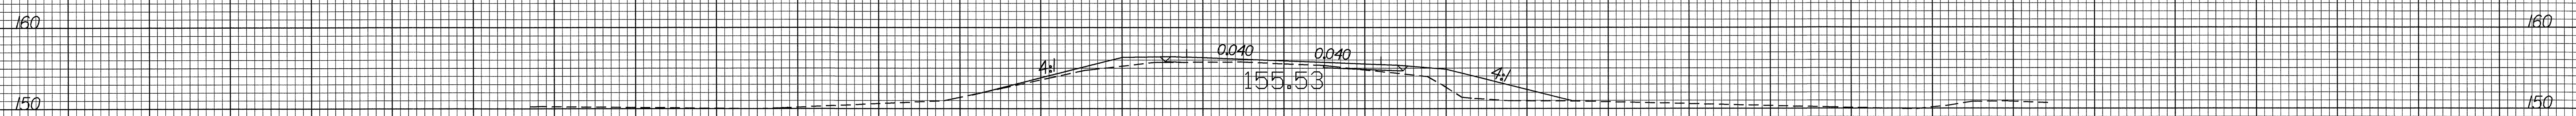

28 + 00.000

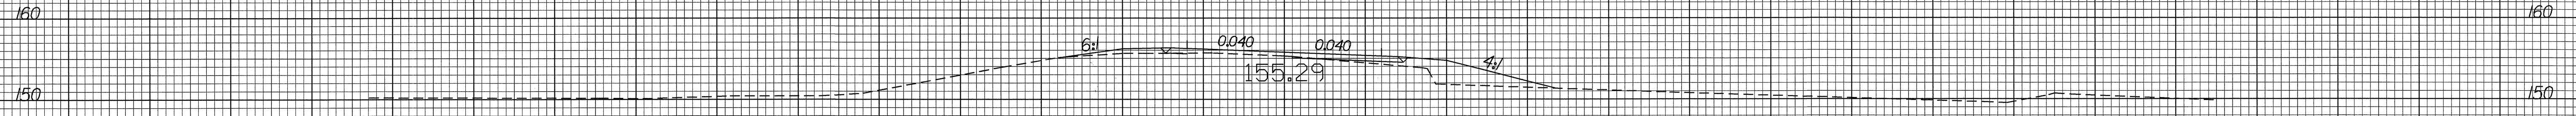

27 + 50.000

150 140 130 120 110 100 90 80 70 60 50 40 30 20 10 0 10 20 30 40 50 60 70 80 90 100 110 120 130 140 150

31-JAN-2007 08:14
F:\PROJECTS\B3876-X-6\B3876-rdy-xpl.dgn
\$\$\$\$\$USERRVIAE\$\$\$\$\$

