



8/23/99

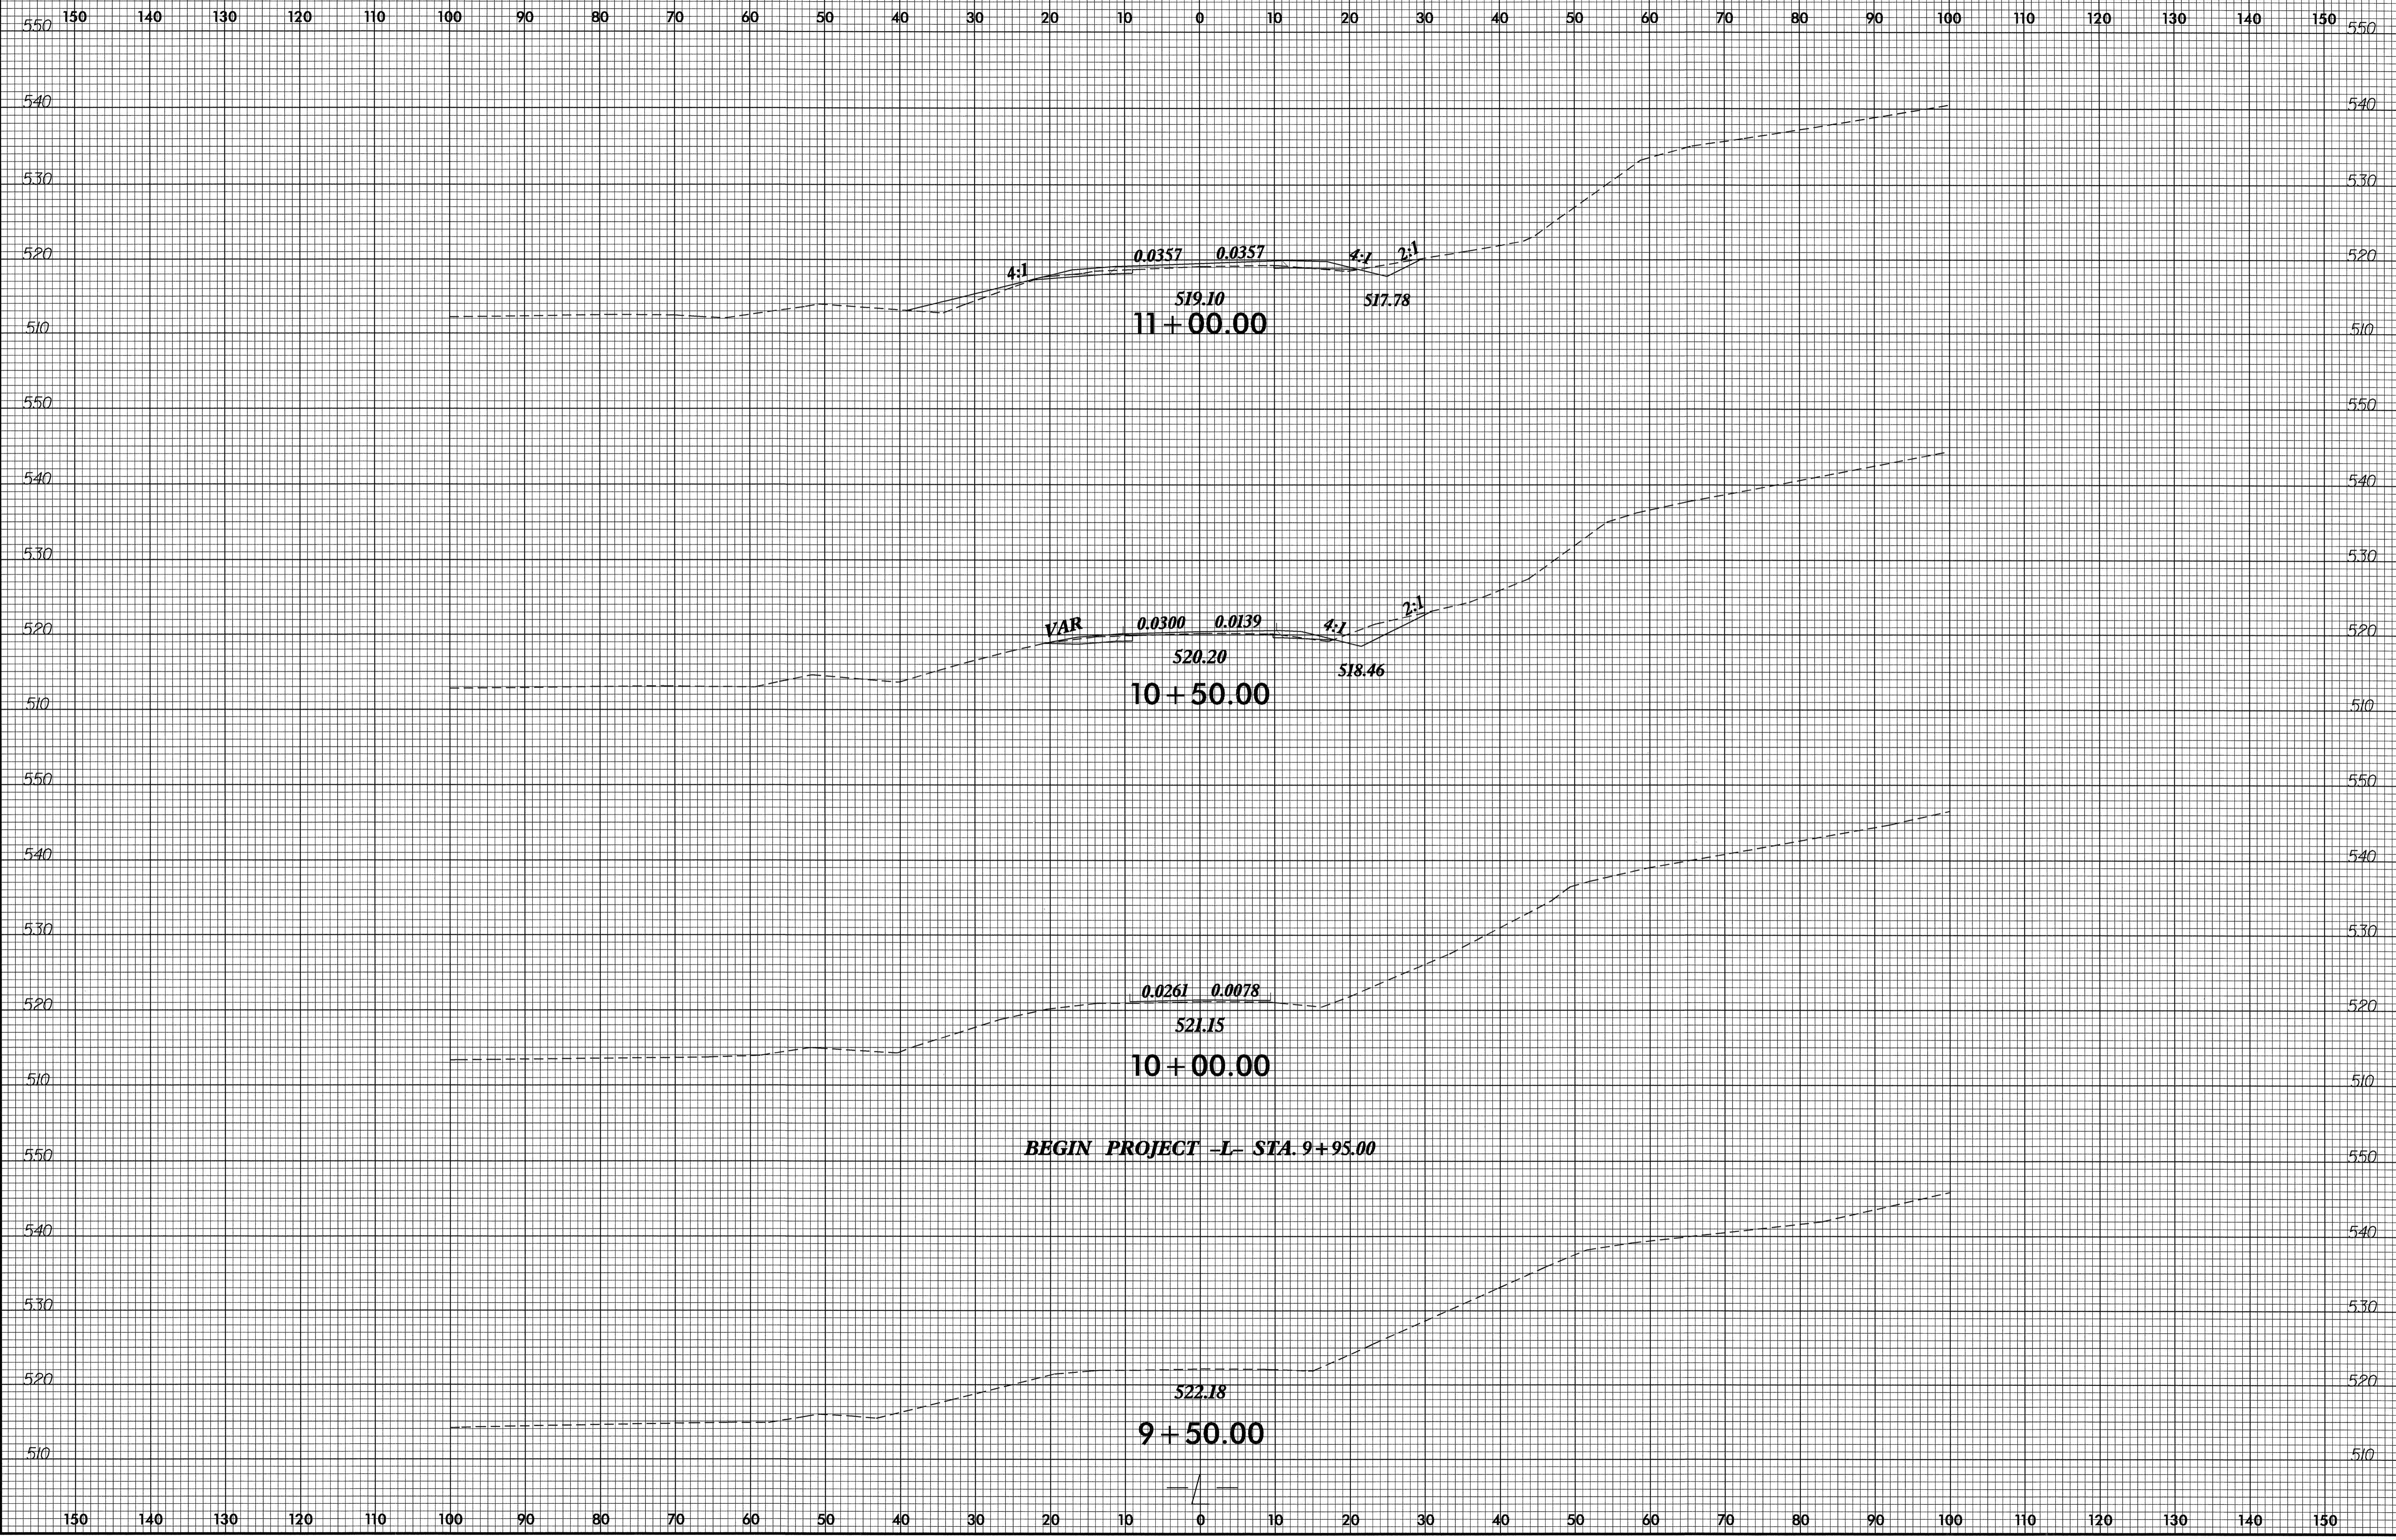


10-APR-2007 09:47
c:\p08\p08\p08\XSC\XGP1\64253_rdy_xpl.dgn
\$\$\$\$USE\$\$\$\$

8/23/99

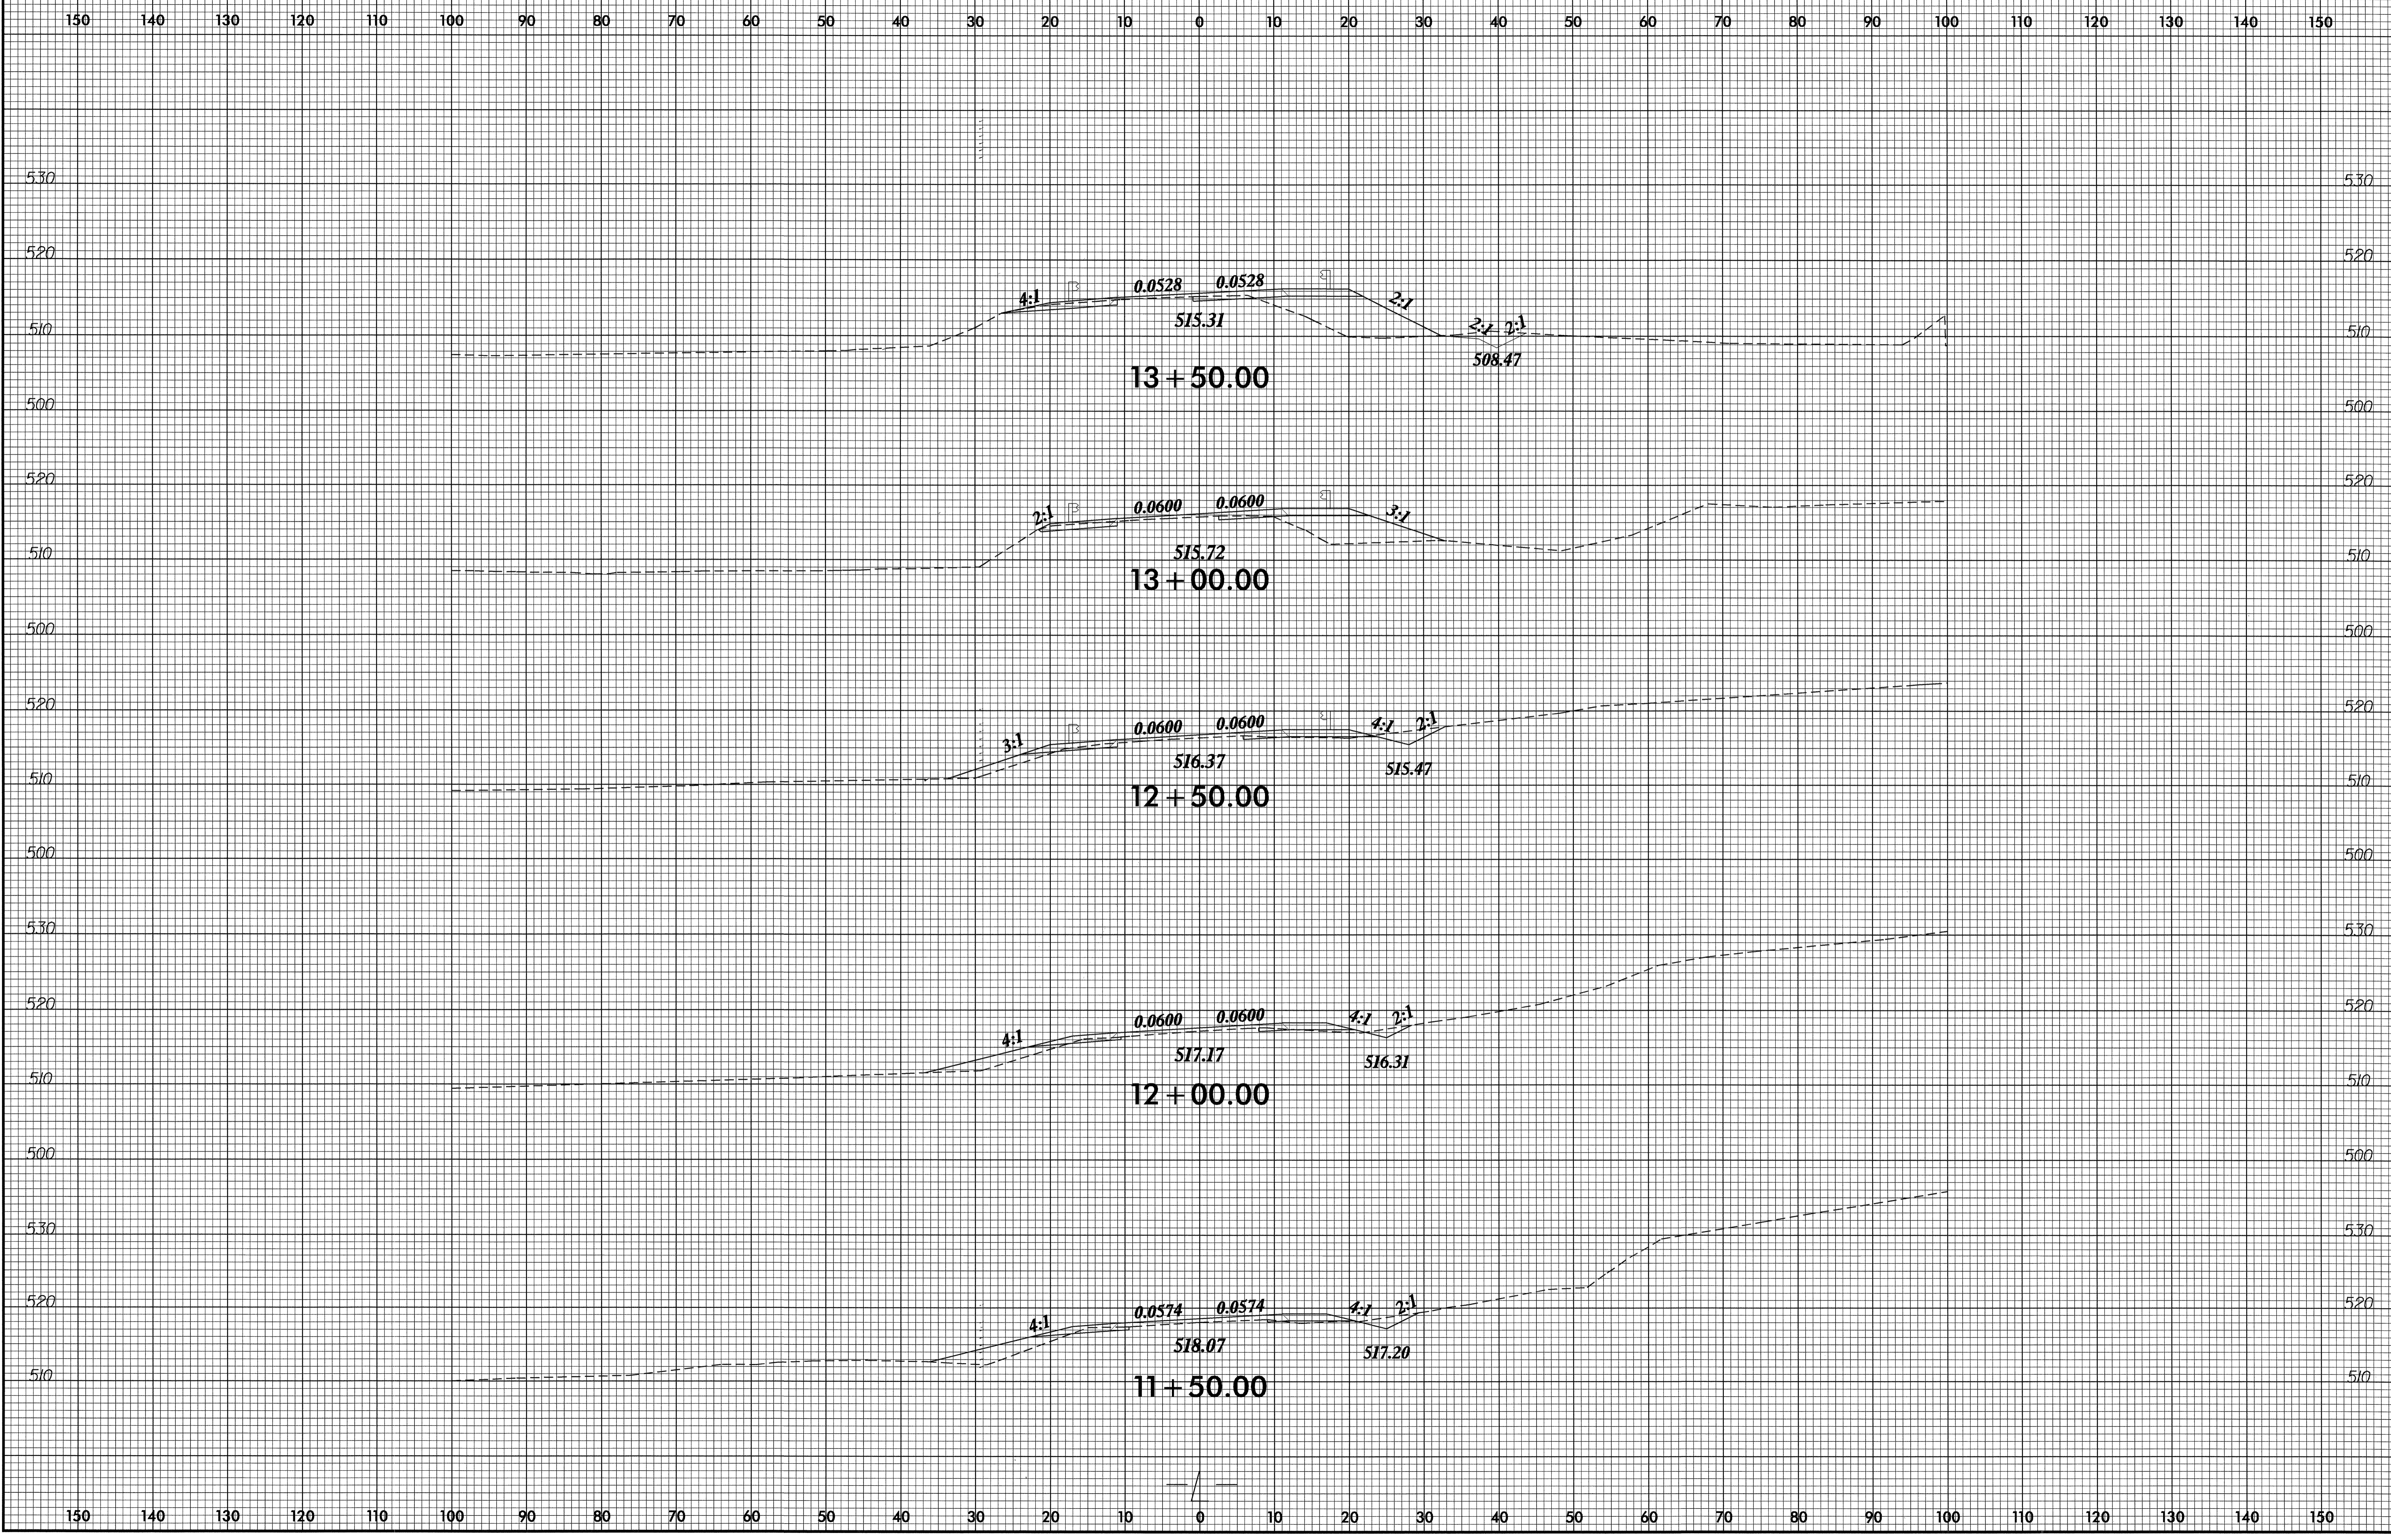


12-MAY-2006 14:48
R:\PROJECTS\XSC\XP1\B4253.rdl\xp1.dgn
\$\$\$\$\$USE\$FILENAME\$\$\$\$

8/23/99

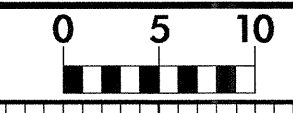

PROJ. REFERENCE NO.
B-4253

SHEET NO.
X-3

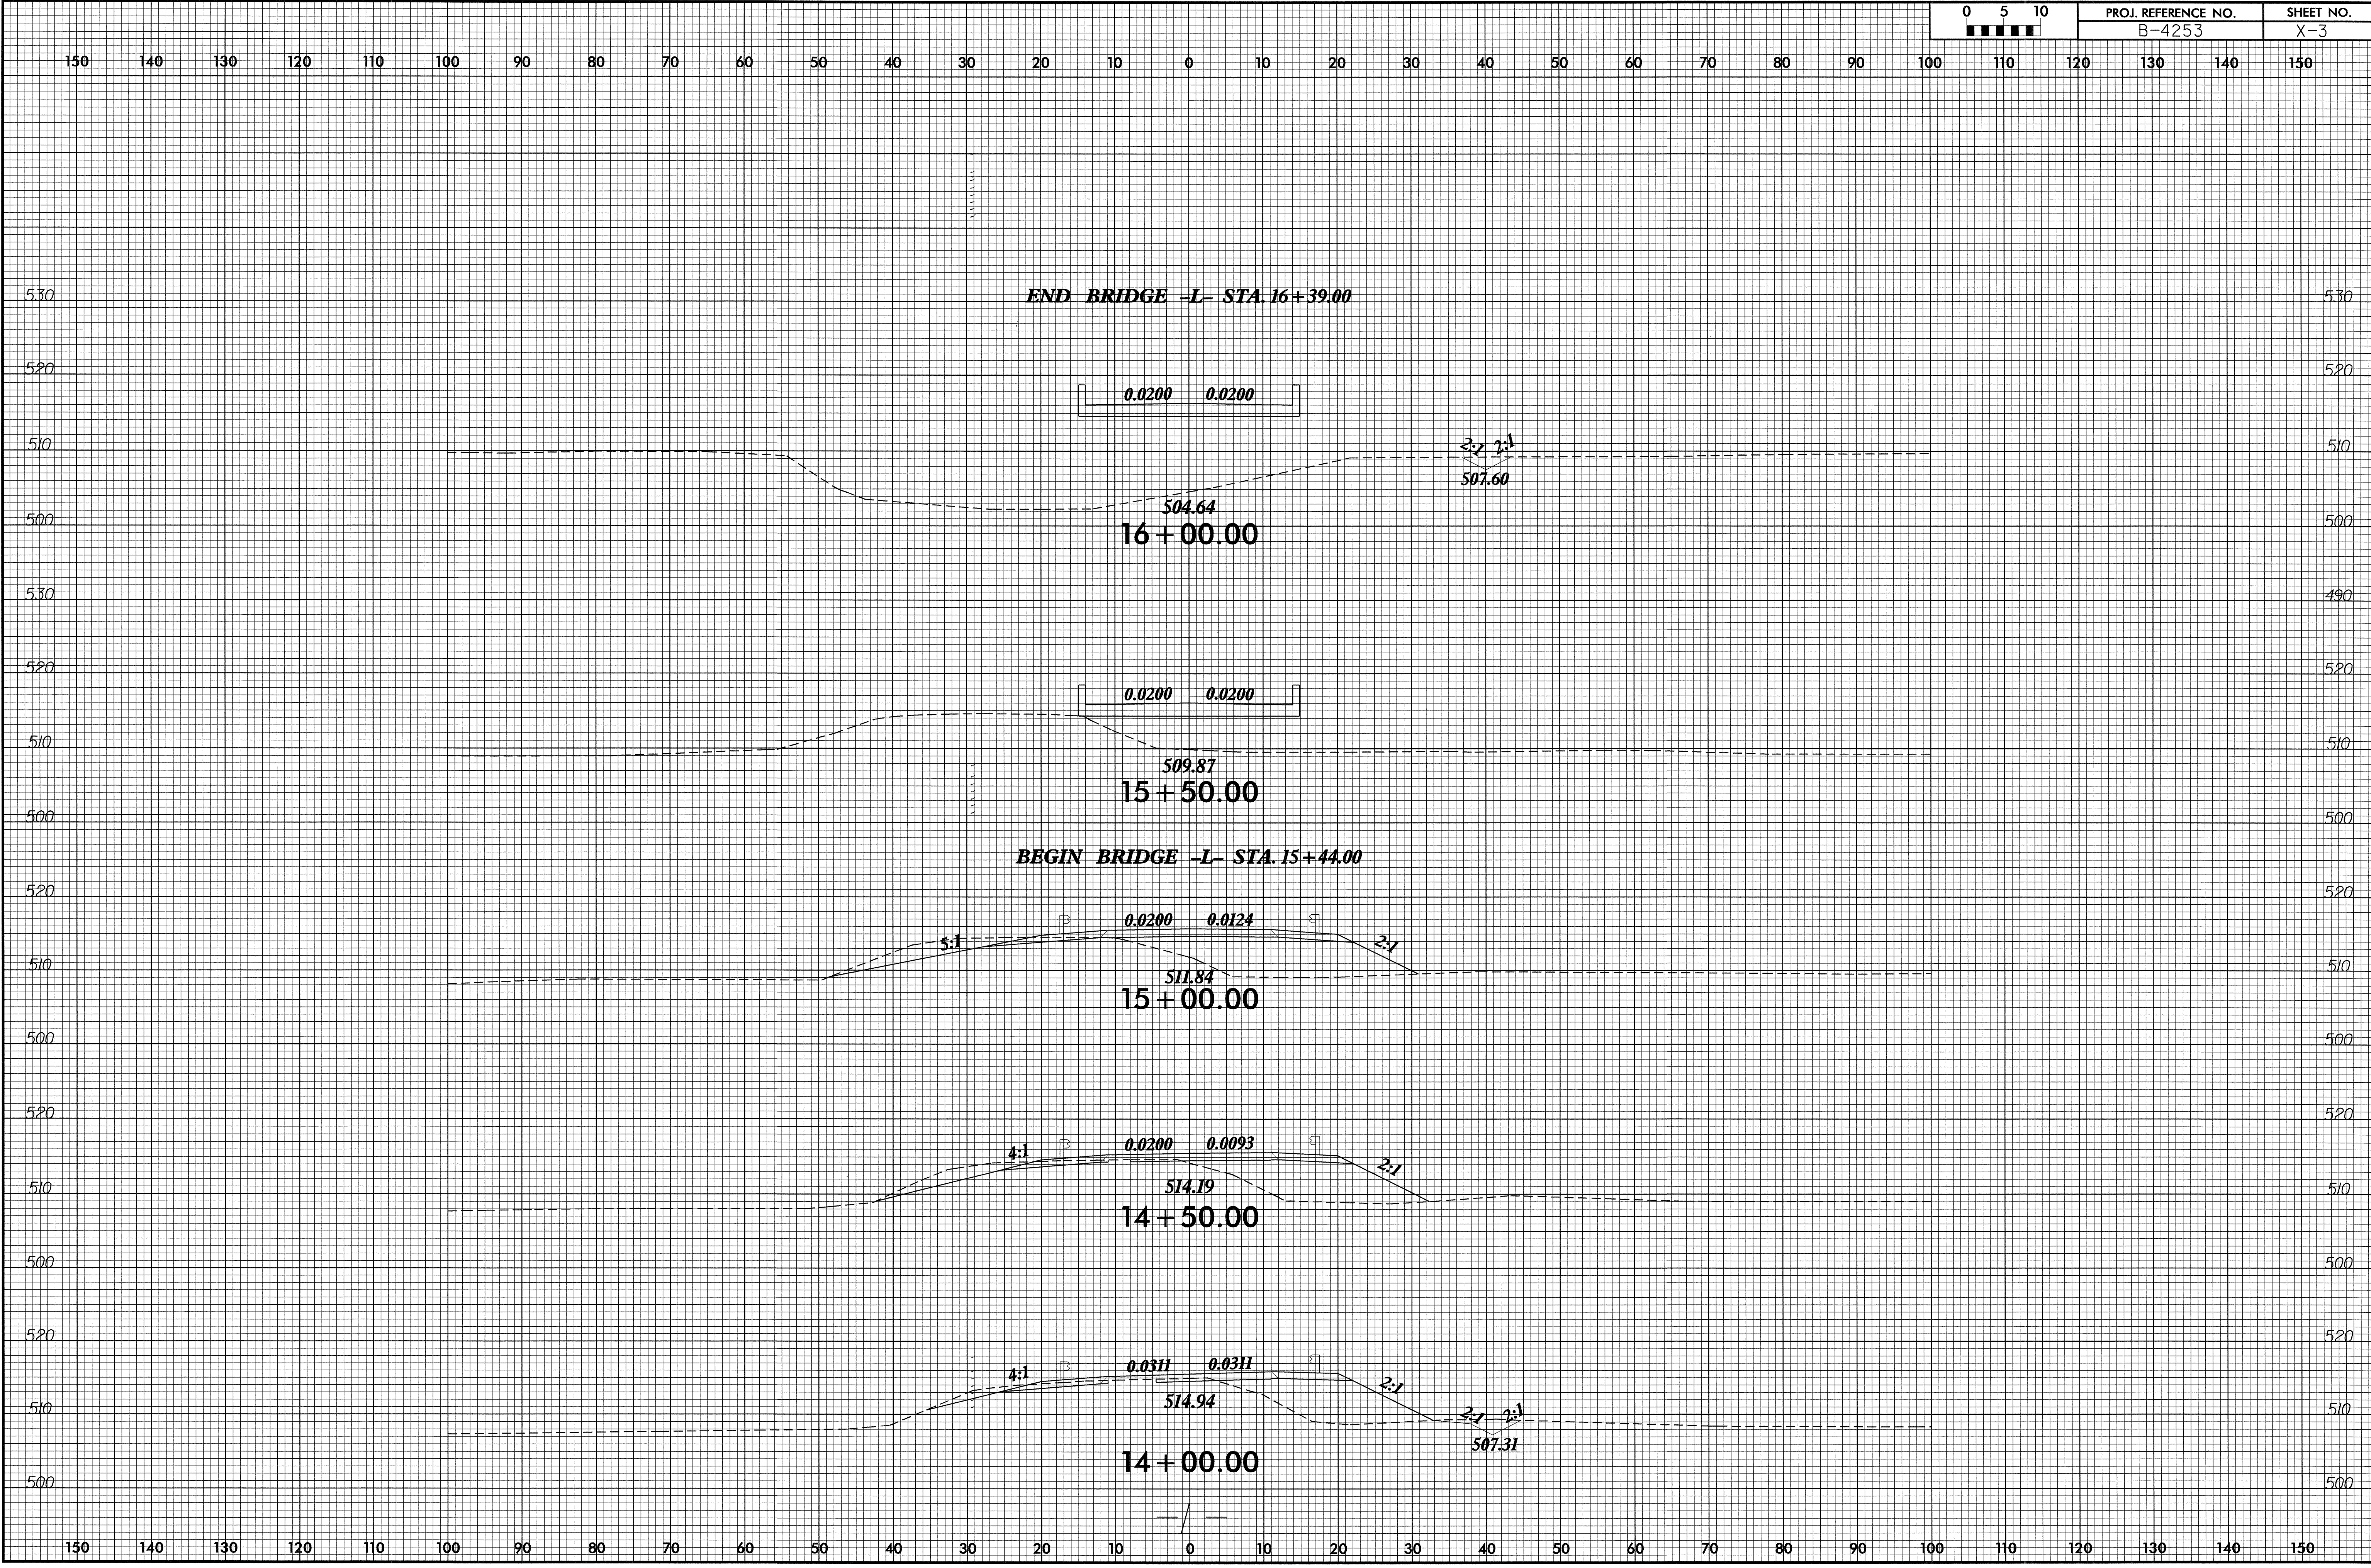

END BRIDGE -L- STA. 16+39.00

0.0200 0.0200

504.64
16+00.00

2:1 2:1
507.60

BEGIN BRIDGE -L- STA. 15+44.00

0.0200 0.0200

509.87
15+50.00


5:1 0.0200 0.0124 2:1
511.84
15+00.00

4:1 0.0200 0.0093 2:1
514.19
14+50.00

4:1 0.0311 0.0311 2:1 2:1
514.94
14+00.00
507.31

12-MAY-2006 14:48
R:\fogd\94\XSC\xp1\b4253_rdy_xpl.dgn
\$\$\$\$\$USER\$NAME\$\$\$\$\$


8/23/99

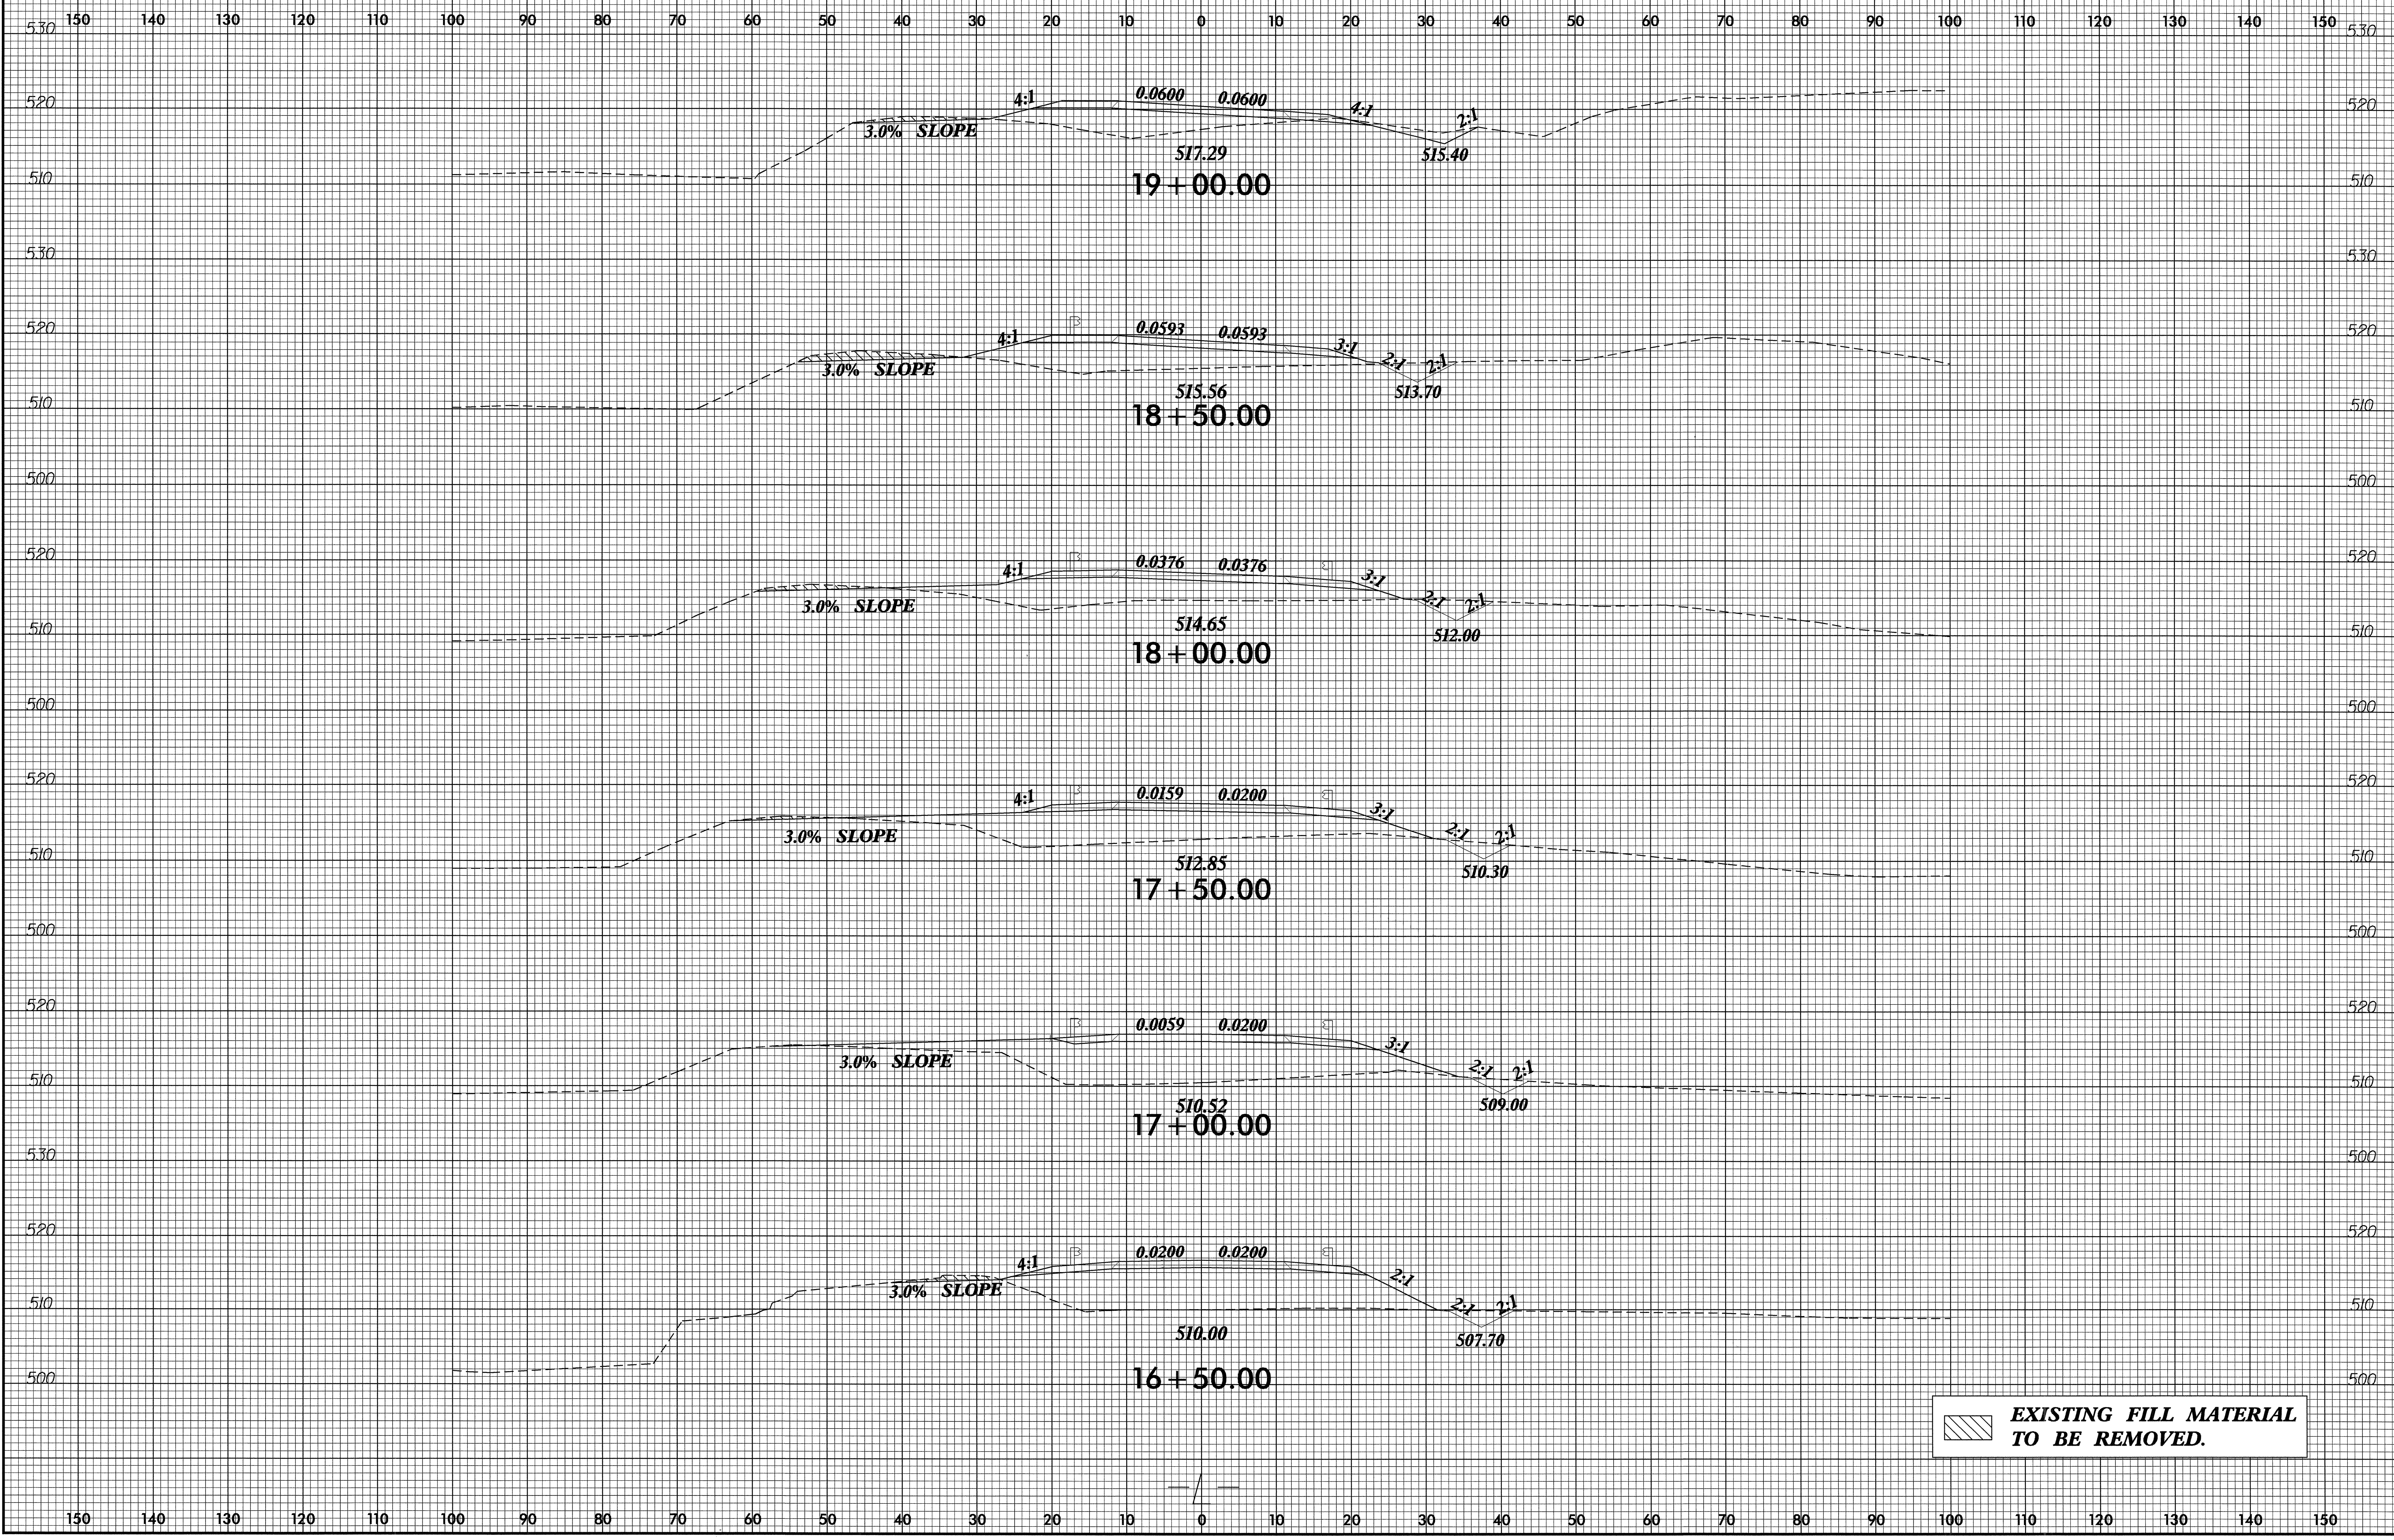

EXISTING FILL MATERIAL TO BE REMOVED.


12-MAY-2006 14:49
 R:\Roadwork\XSC\xp1\b4253_rdu_xpl.dgn
 \$\$\$USERNAME\$\$\$

8/23/99

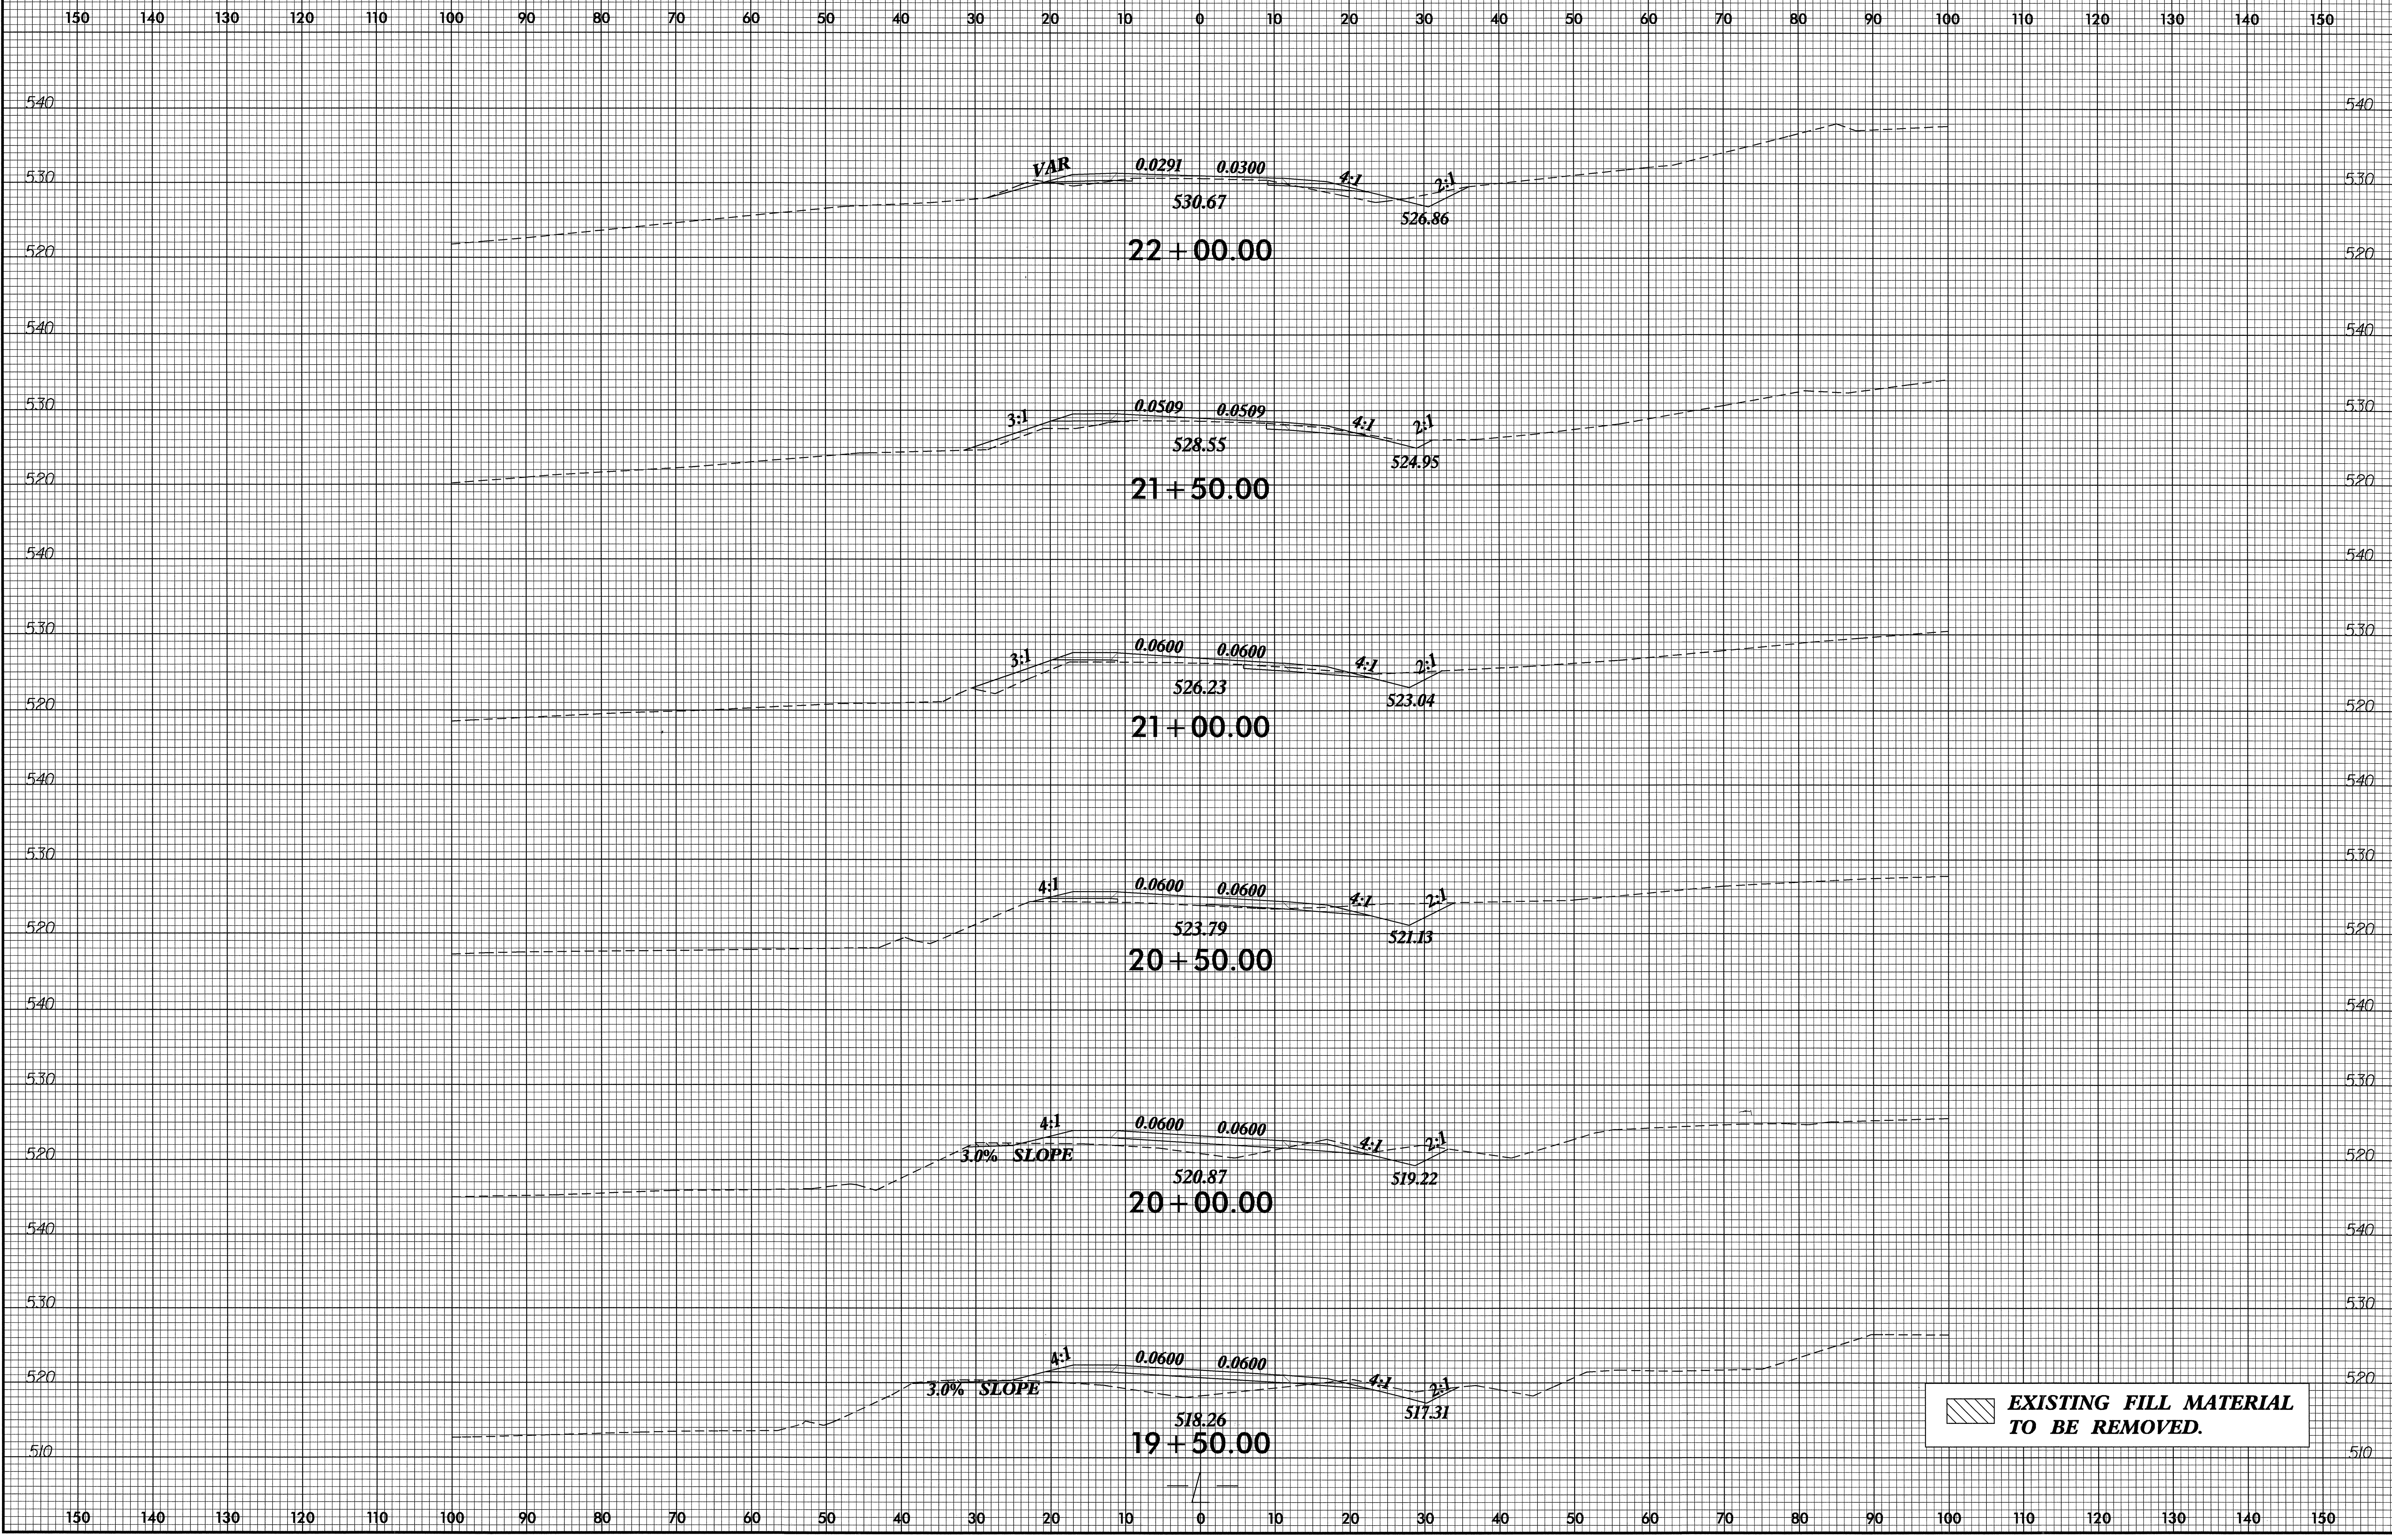

12-MAY-2006 14:48
F:\Roadwork\XSC\Xpl\B4253_rdu_xpl.dgn
\$\$\$\$USERNAME\$\$\$\$

8/23/99

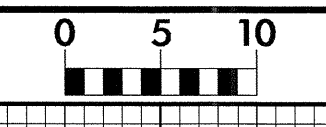

PROJ. REFERENCE NO. B-4253	SHEET NO. X-6
-------------------------------	------------------

150 140 130 120 110 100 90 80 70 60 50 40 30 20 10 0 10 20 30 40 50 60 70 80 90 100 110 120 130 140 150

END PROJECT -L- STA. 23+00.00

0.0000 0.0300
534.96 533.81

23+00.00

VAR 0.0100 0.0300 4:1 2:1
532.84 530.35

22+50.00

150 140 130 120 110 100 90 80 70 60 50 40 30 20 10 0 10 20 30 40 50 60 70 80 90 100 110 120 130 140 150

I2-MAY-2006 14:18
F:\Roadway\SSC\Xgl\1b4253-rdu_xpl.dgn
\$\$\$USERNAME\$\$\$