

Approximate quantities only. Unclassified excavation, fine grading, clearing and grubbing, breaking of existing pavement and removal of existing pavement will be paid for at the lump sum price for "Grading".

STATE OF NORTH CAROLINA
DIVISION OF HIGHWAYS


PROJ. REFERENCE NO.	SHEET NO.
B-4005	X-1

NOTE: EMBANKMENT COLUMN DOES NOT INCLUDE BACKFILL FOR UNDERCUT

CROSS-SECTION SUMMARY


Station	Uncl. Exc.	Embt
L	(cu. yd.)	(cu. yd.)
14+00.0000	0	0
14+50.0000	6	13
15+00.0000	11	29
15+50.0000	13	55
16+00.0000	7	76
16+50.0000	1	167
17+00.0000	0	293
17+70.0000	0	229
Station	Uncl. Exc.	Embt
L	(cu. yd.)	(cu. yd.)
18+18.0000	0	0
18+50.0000	0	10
19+00.0000	1	193
19+50.0000	5	382
20+00.0000	12	410
20+50.0000	70	253
21+00.0000	83	58
21+50.0000	27	9

B/23/99

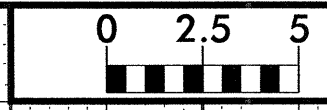


PROJ. REFERENCE NO.
B-4005

SHEET NO.
X-2



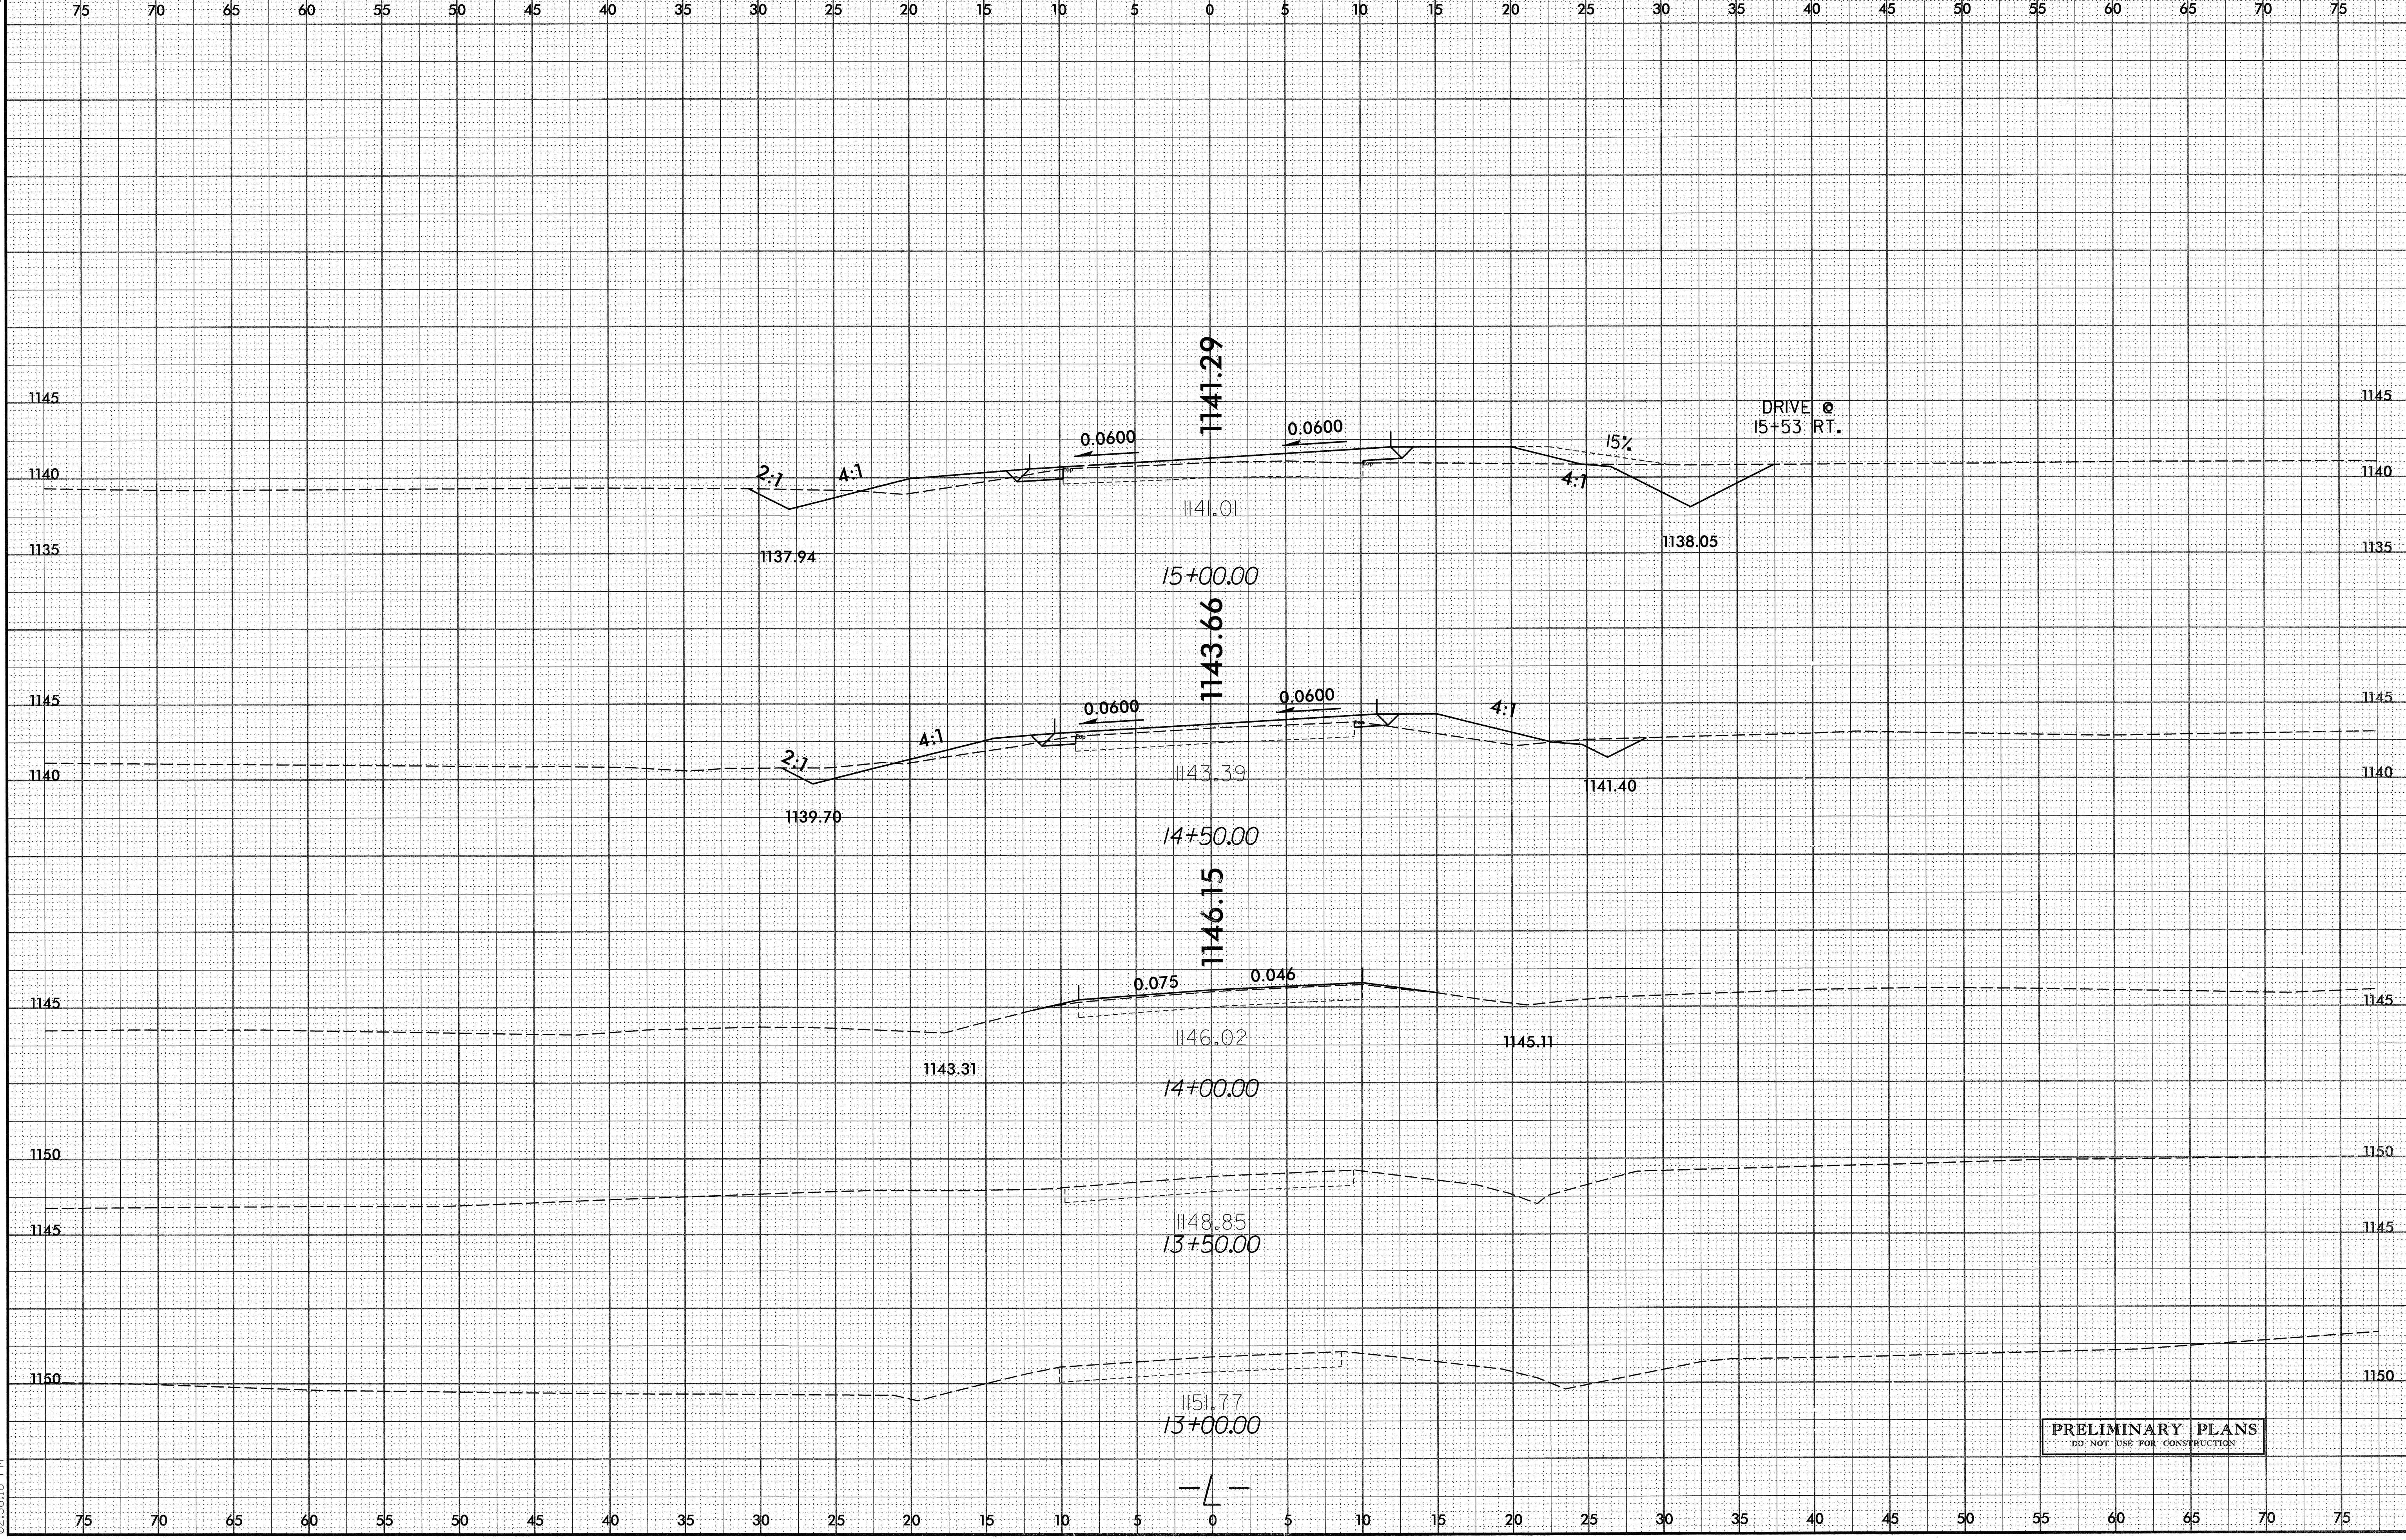


03/20/2007
02:36:18 PM
C:\p1\B4005_Rdy_xpl.L.dgn



PRELIMINARY PLANS
DO NOT USE FOR CONSTRUCTION


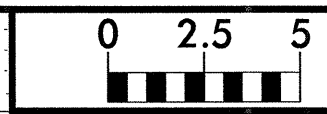


75 70 65 60 55 50 45 40 35 30 25 20 15 10 5 0 5 10 15 20 25 30 35 40 45 50 55 60 65 70 75

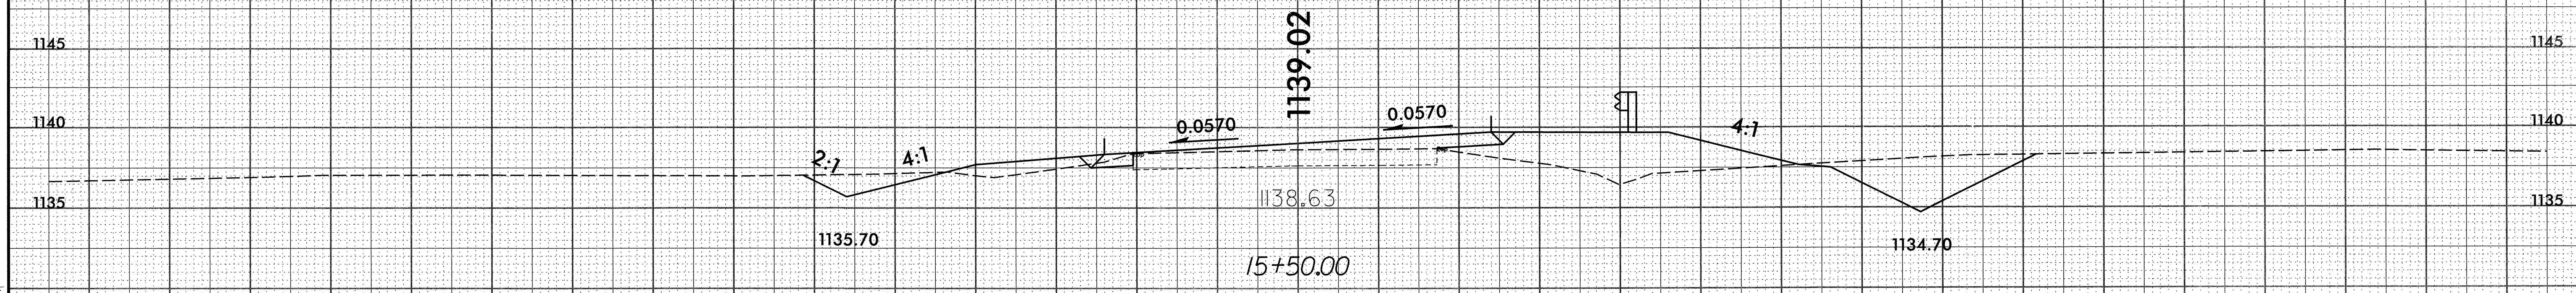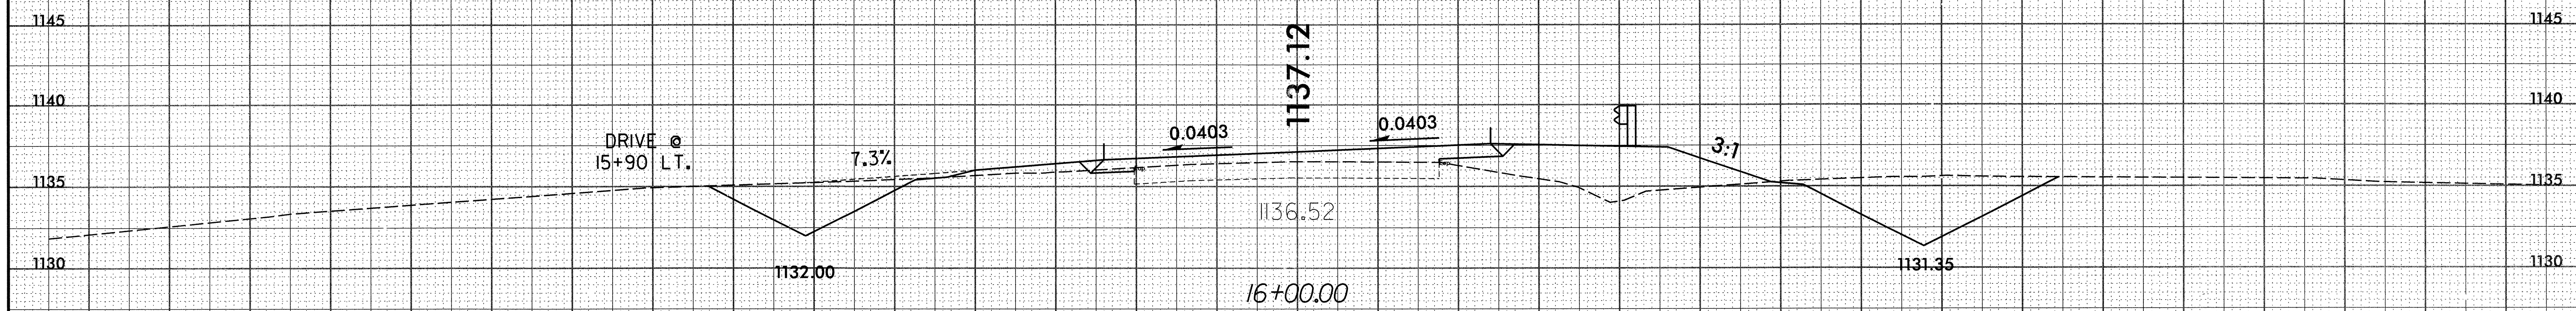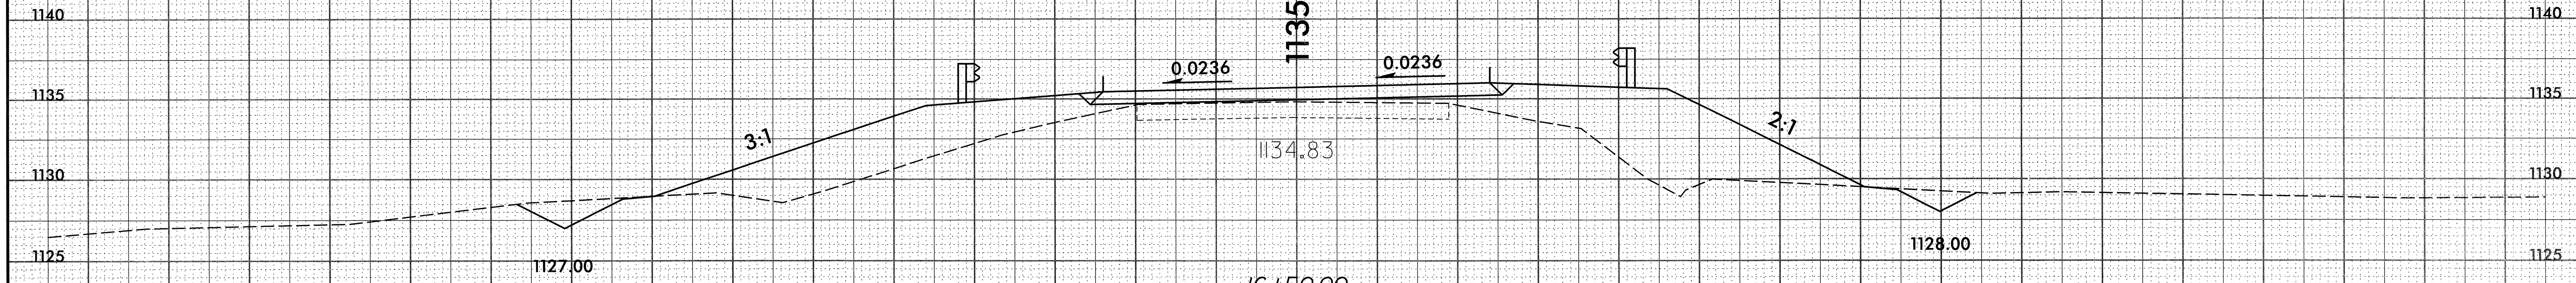


75 70 65 60 55 50 45 40 35 30 25 20 15 10 5 0 5 10 15 20 25 30 35 40 45 50 55 60 65 70 75

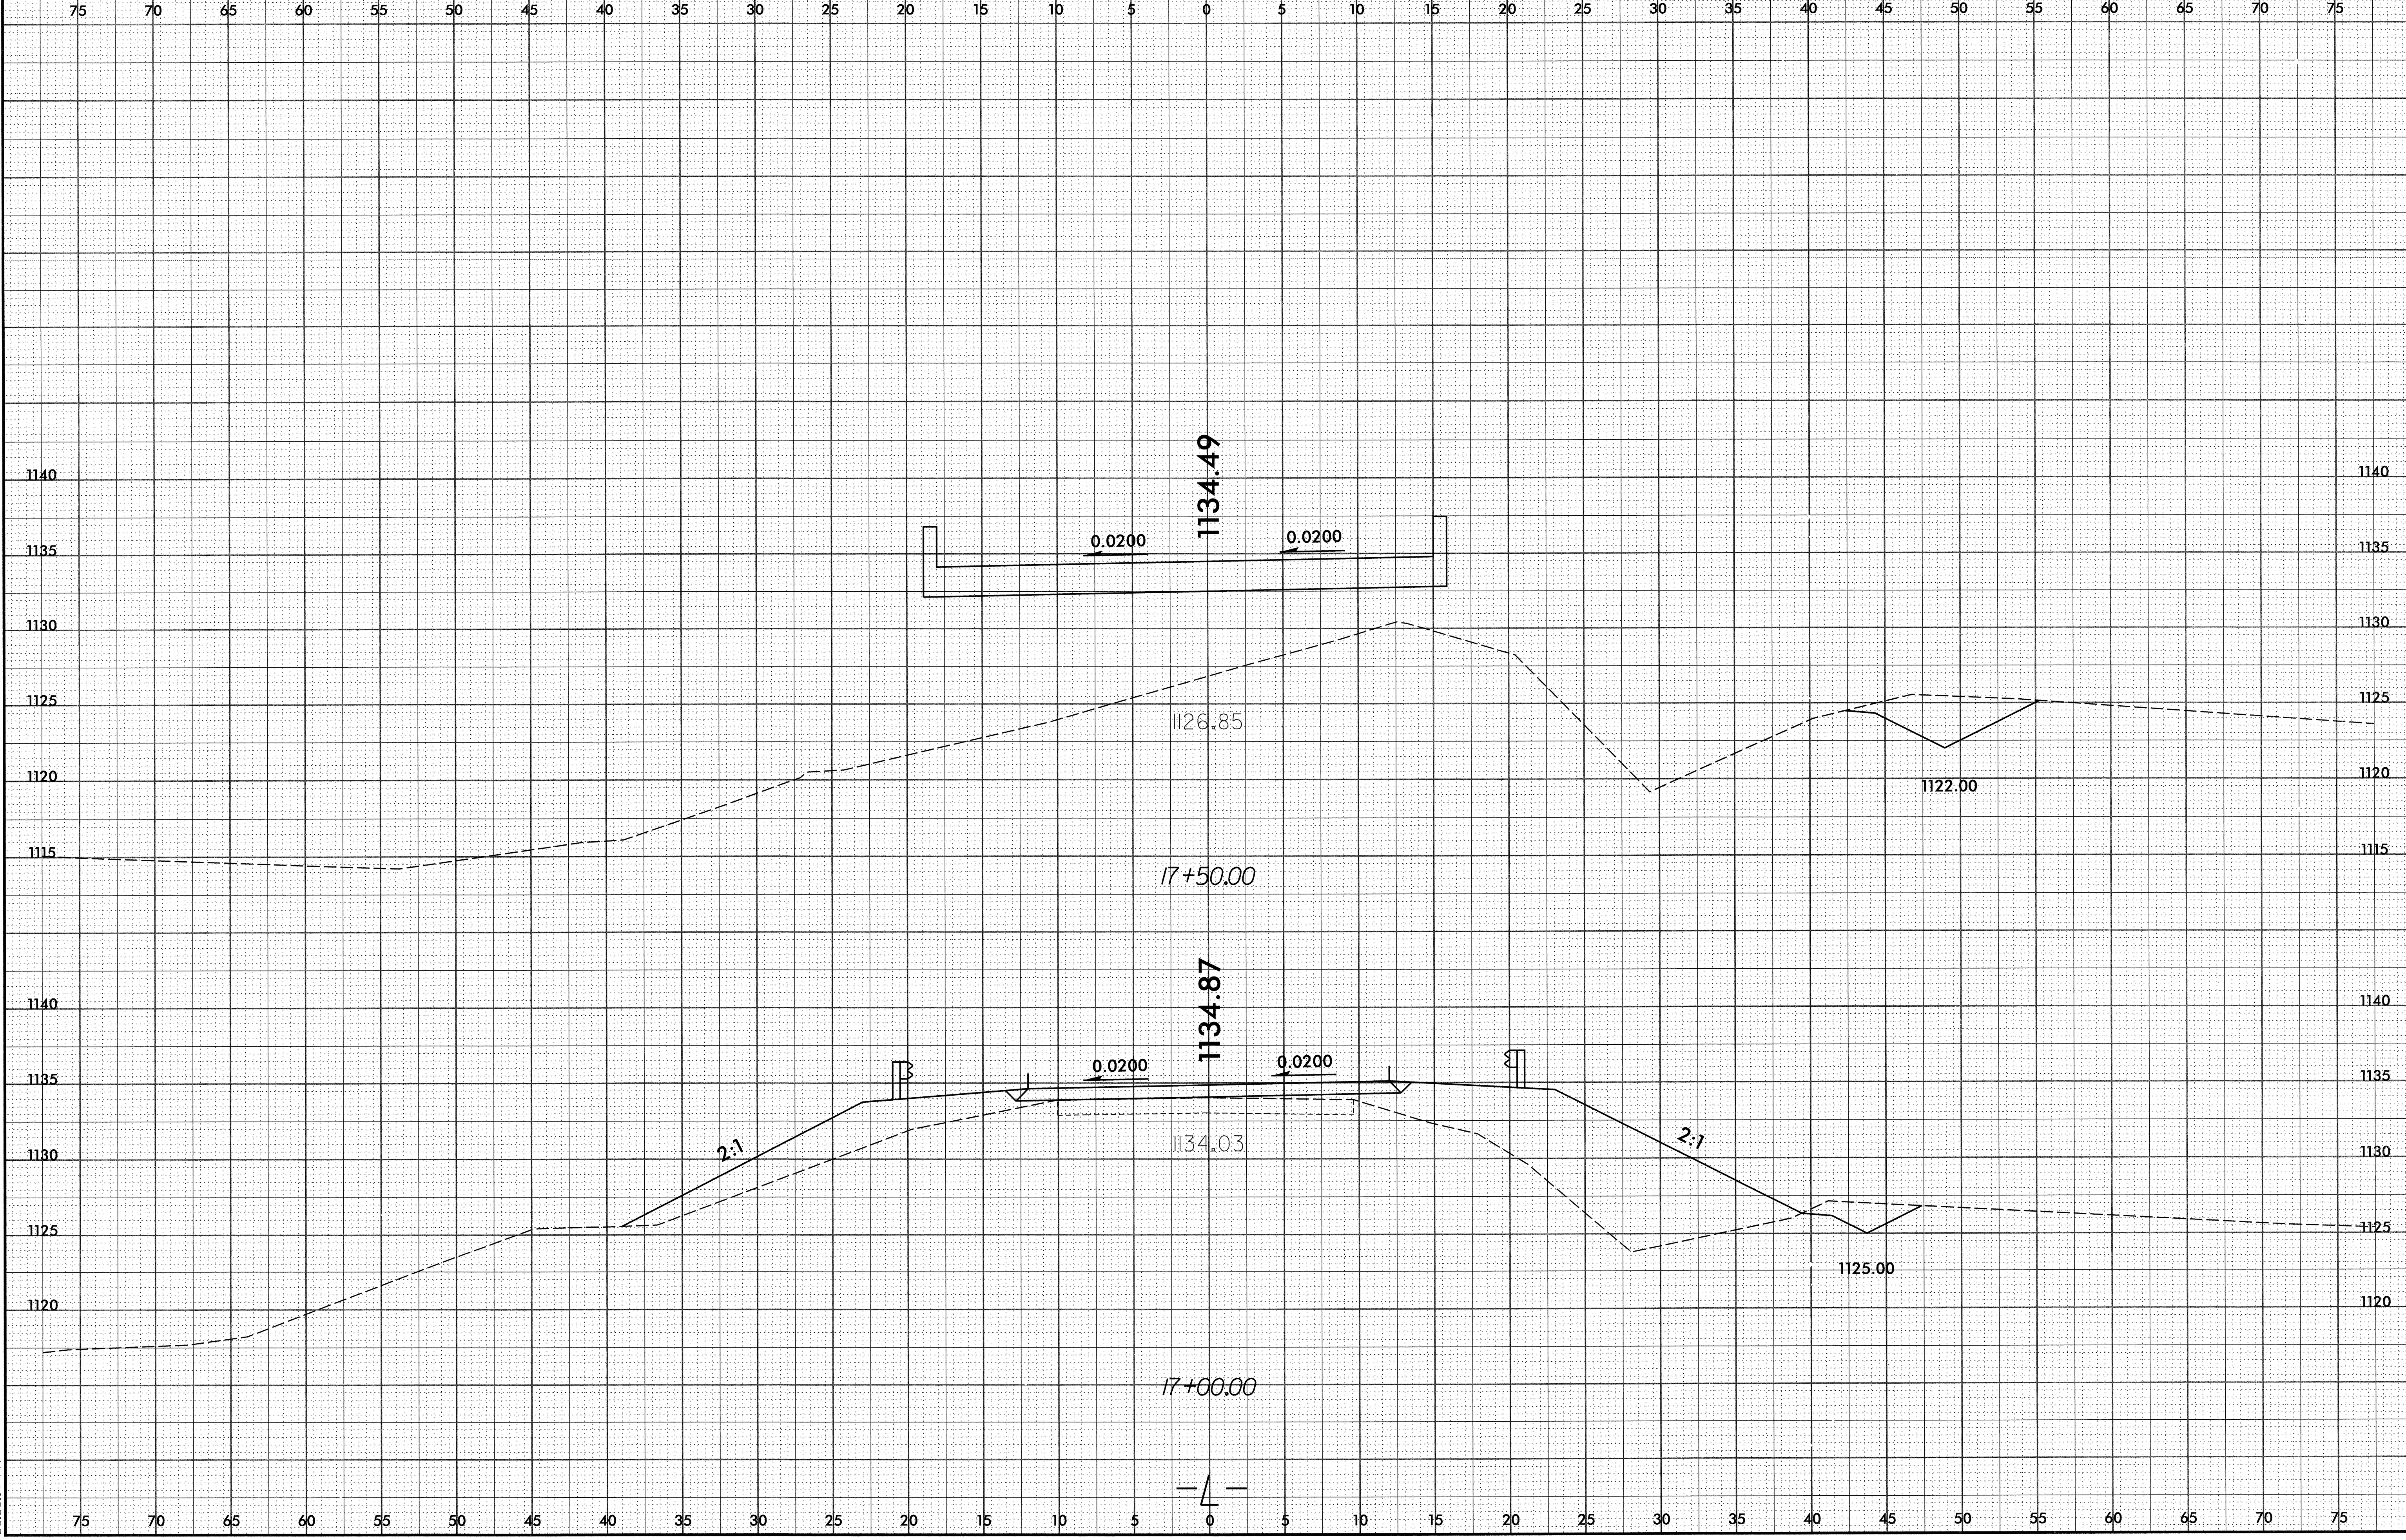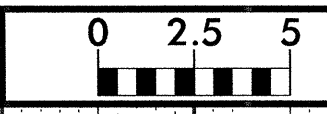


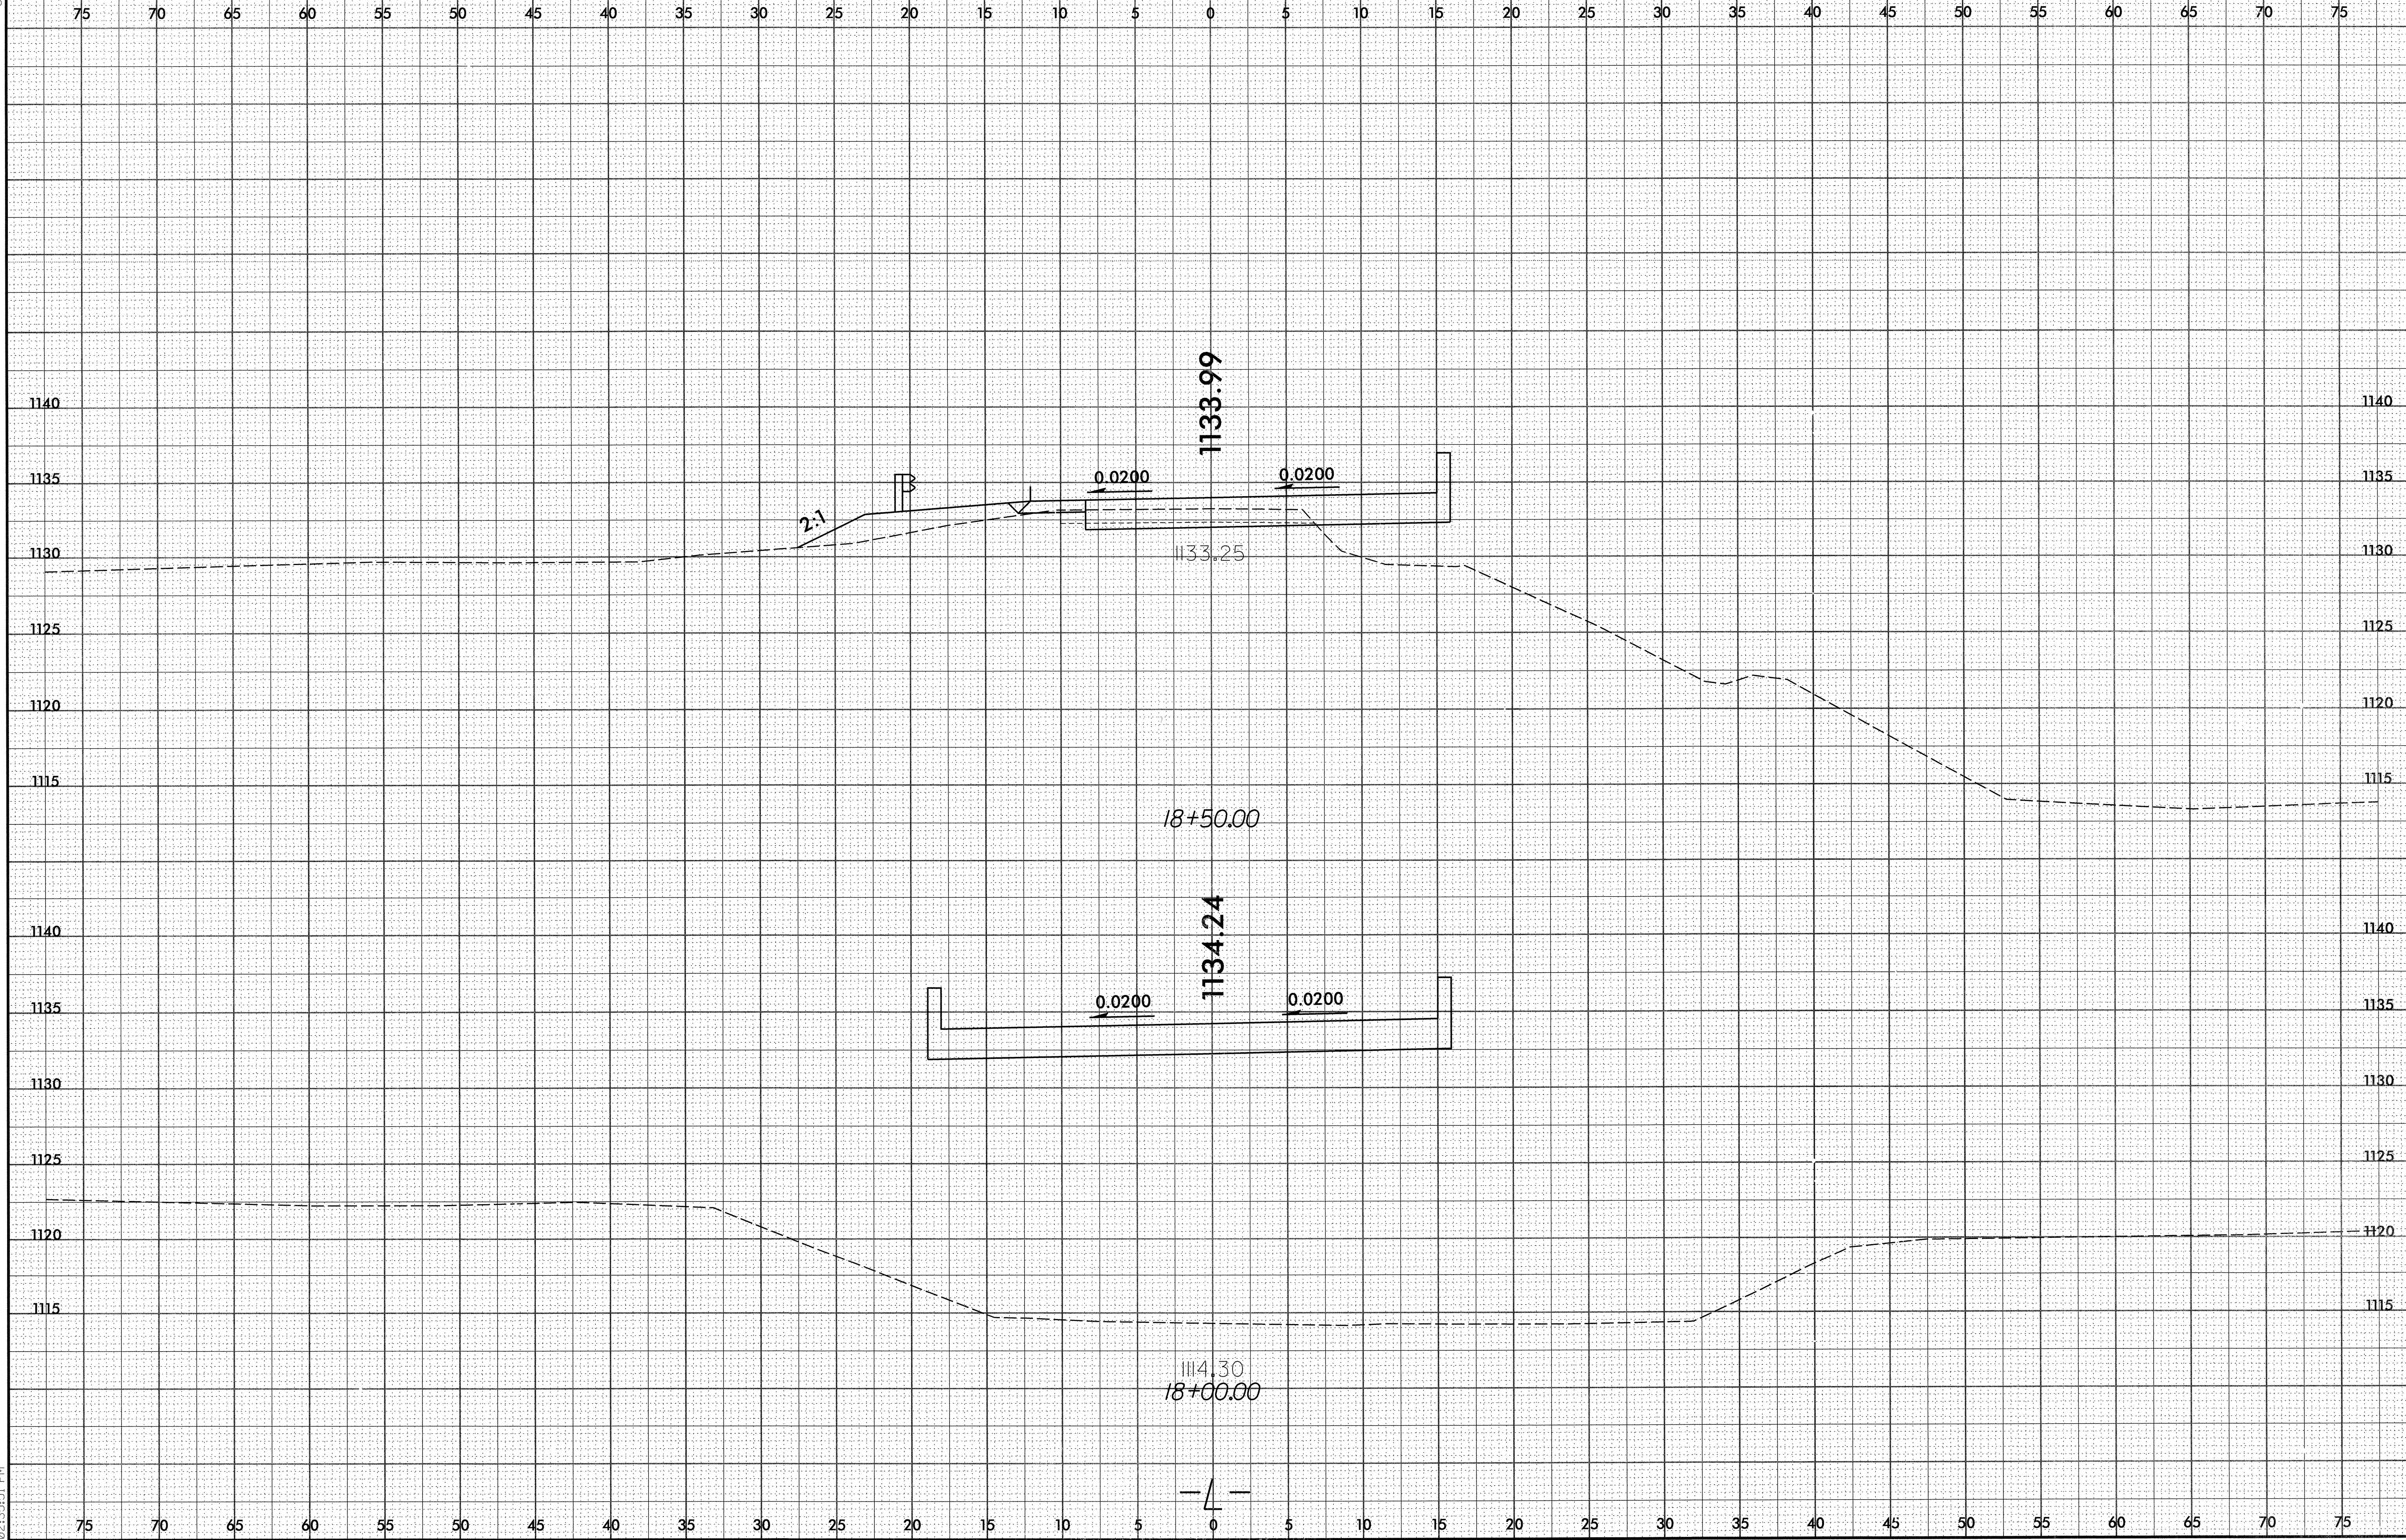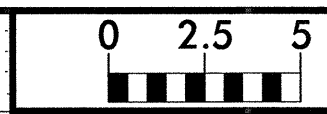

8/23/99

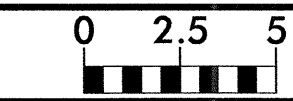


PROJ. REFERENCE NO.	SHEET NO.
B-4005	X-6

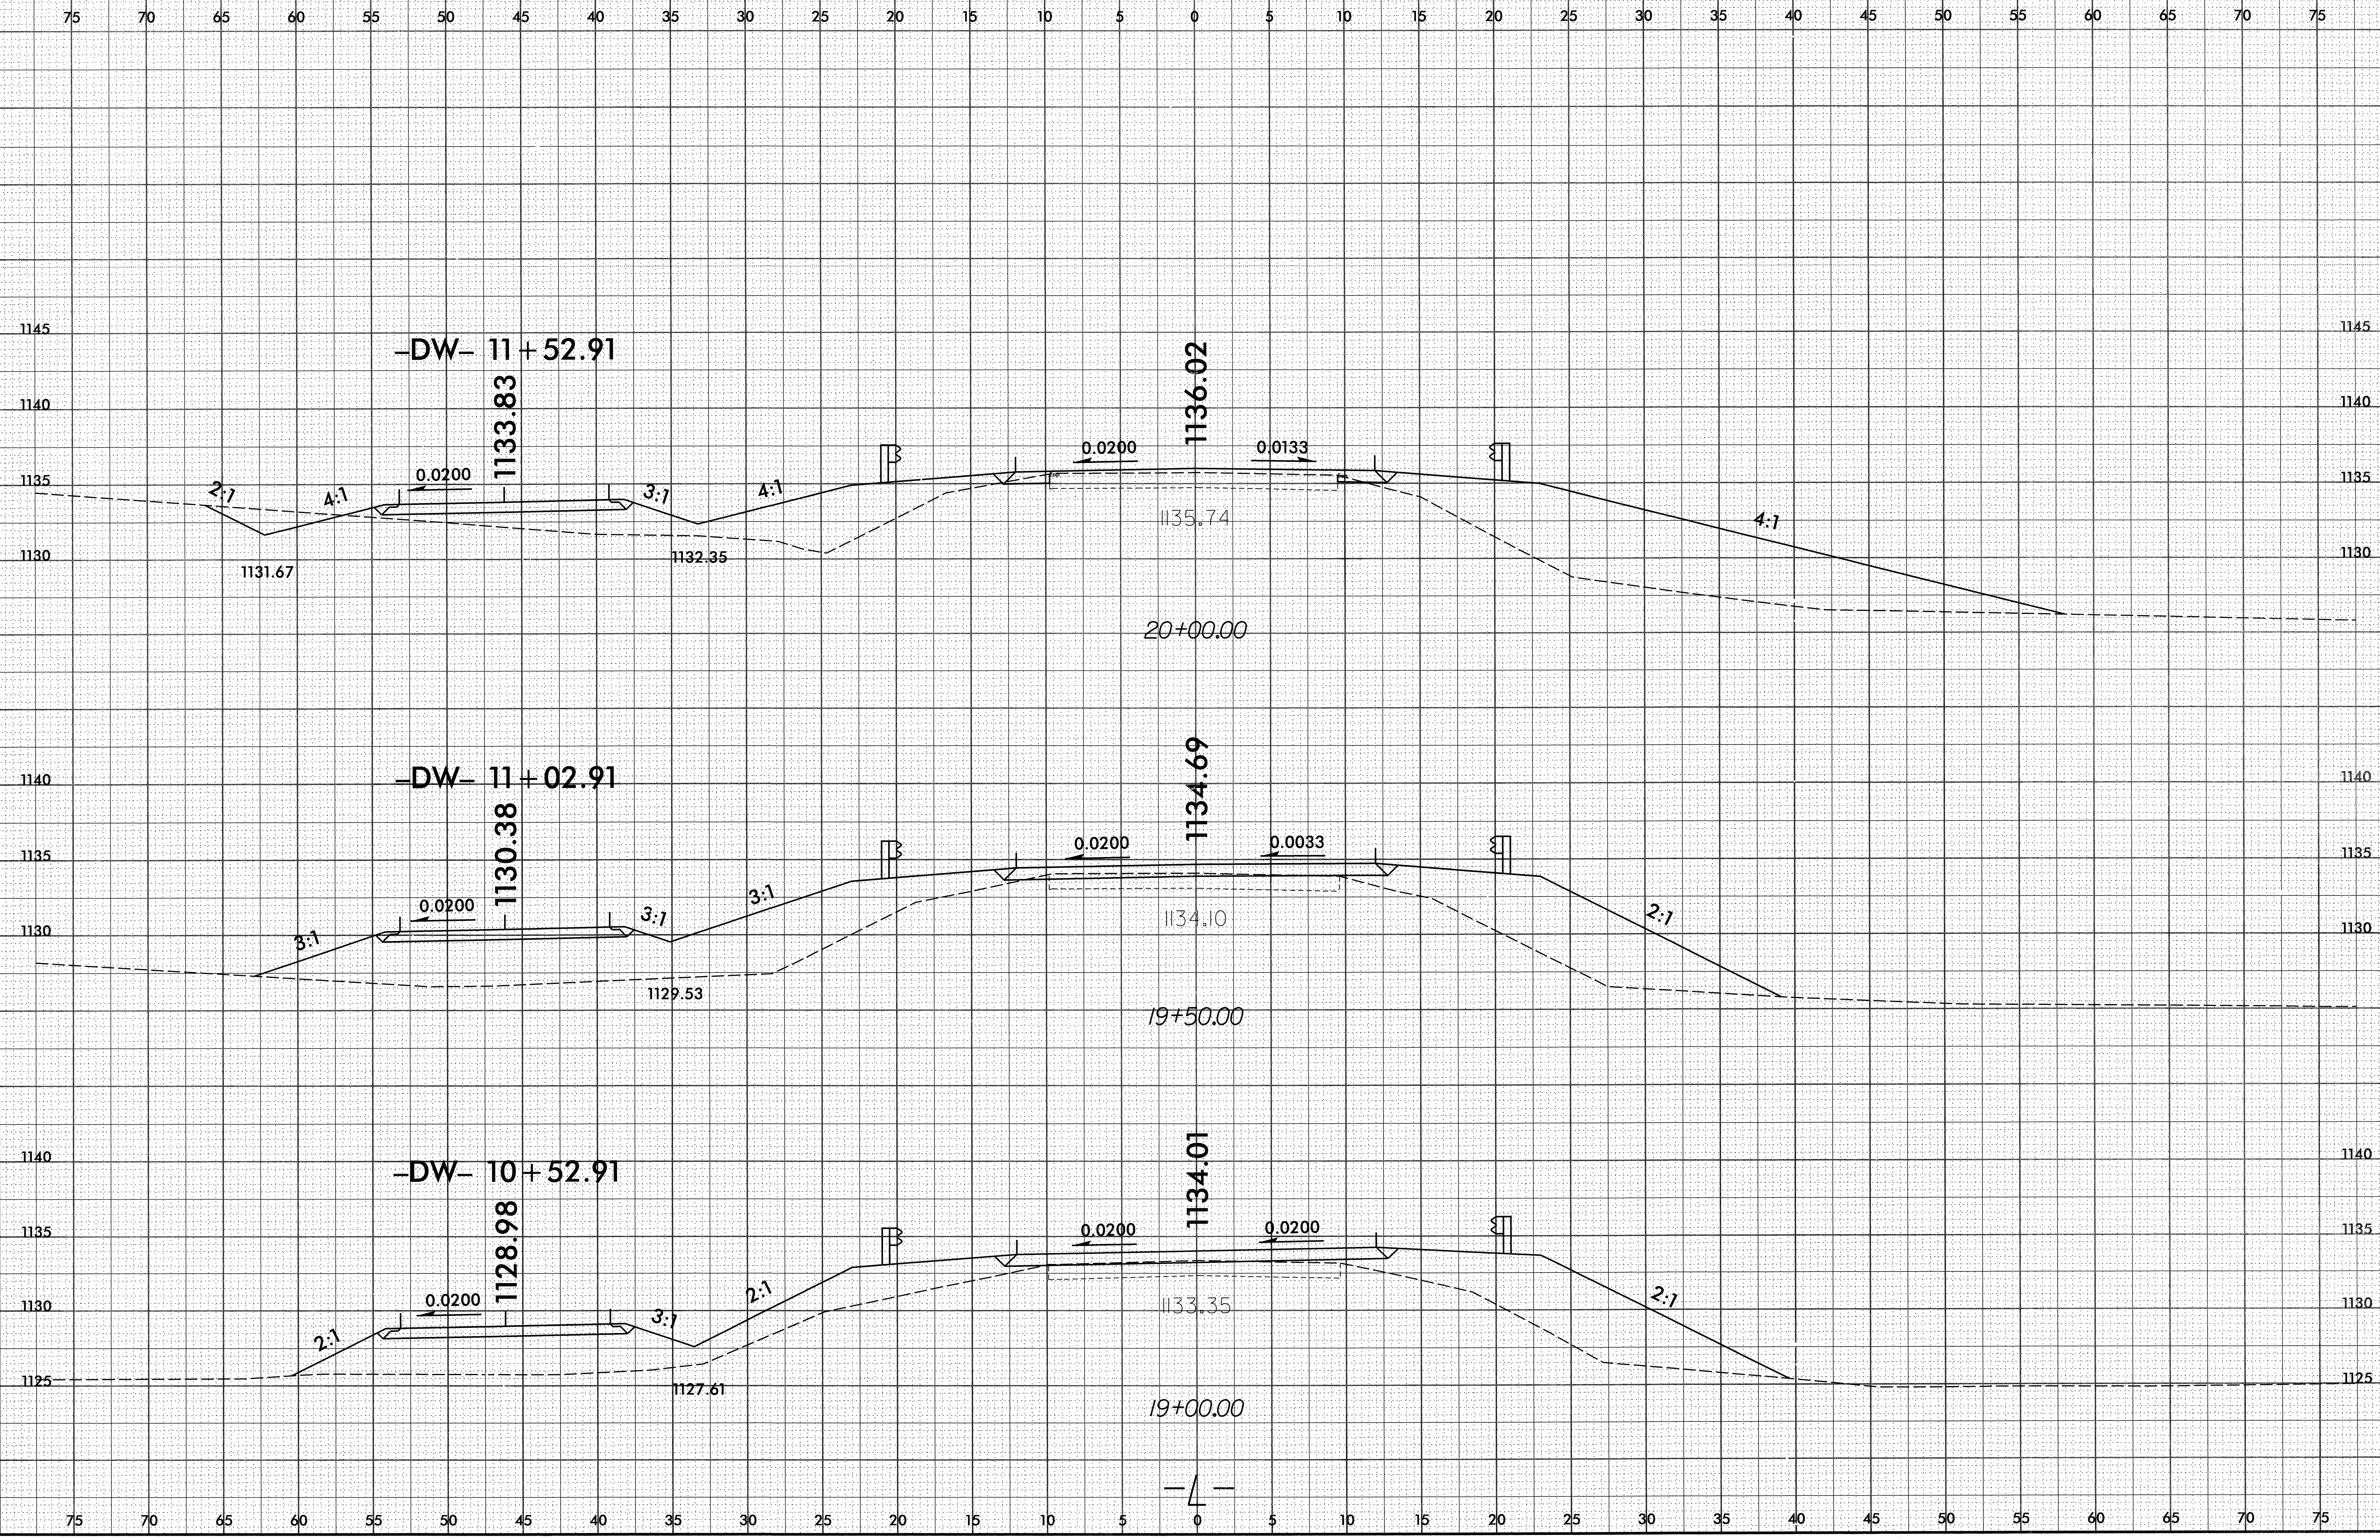


03/20/2007 02:55:42 \\sc\b4005.Rdy-xpl.L.dgn

8/23/99

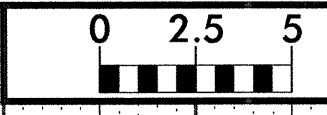

PROJ. REFERENCE NO.
B-4005

SHEET NO.
X-7

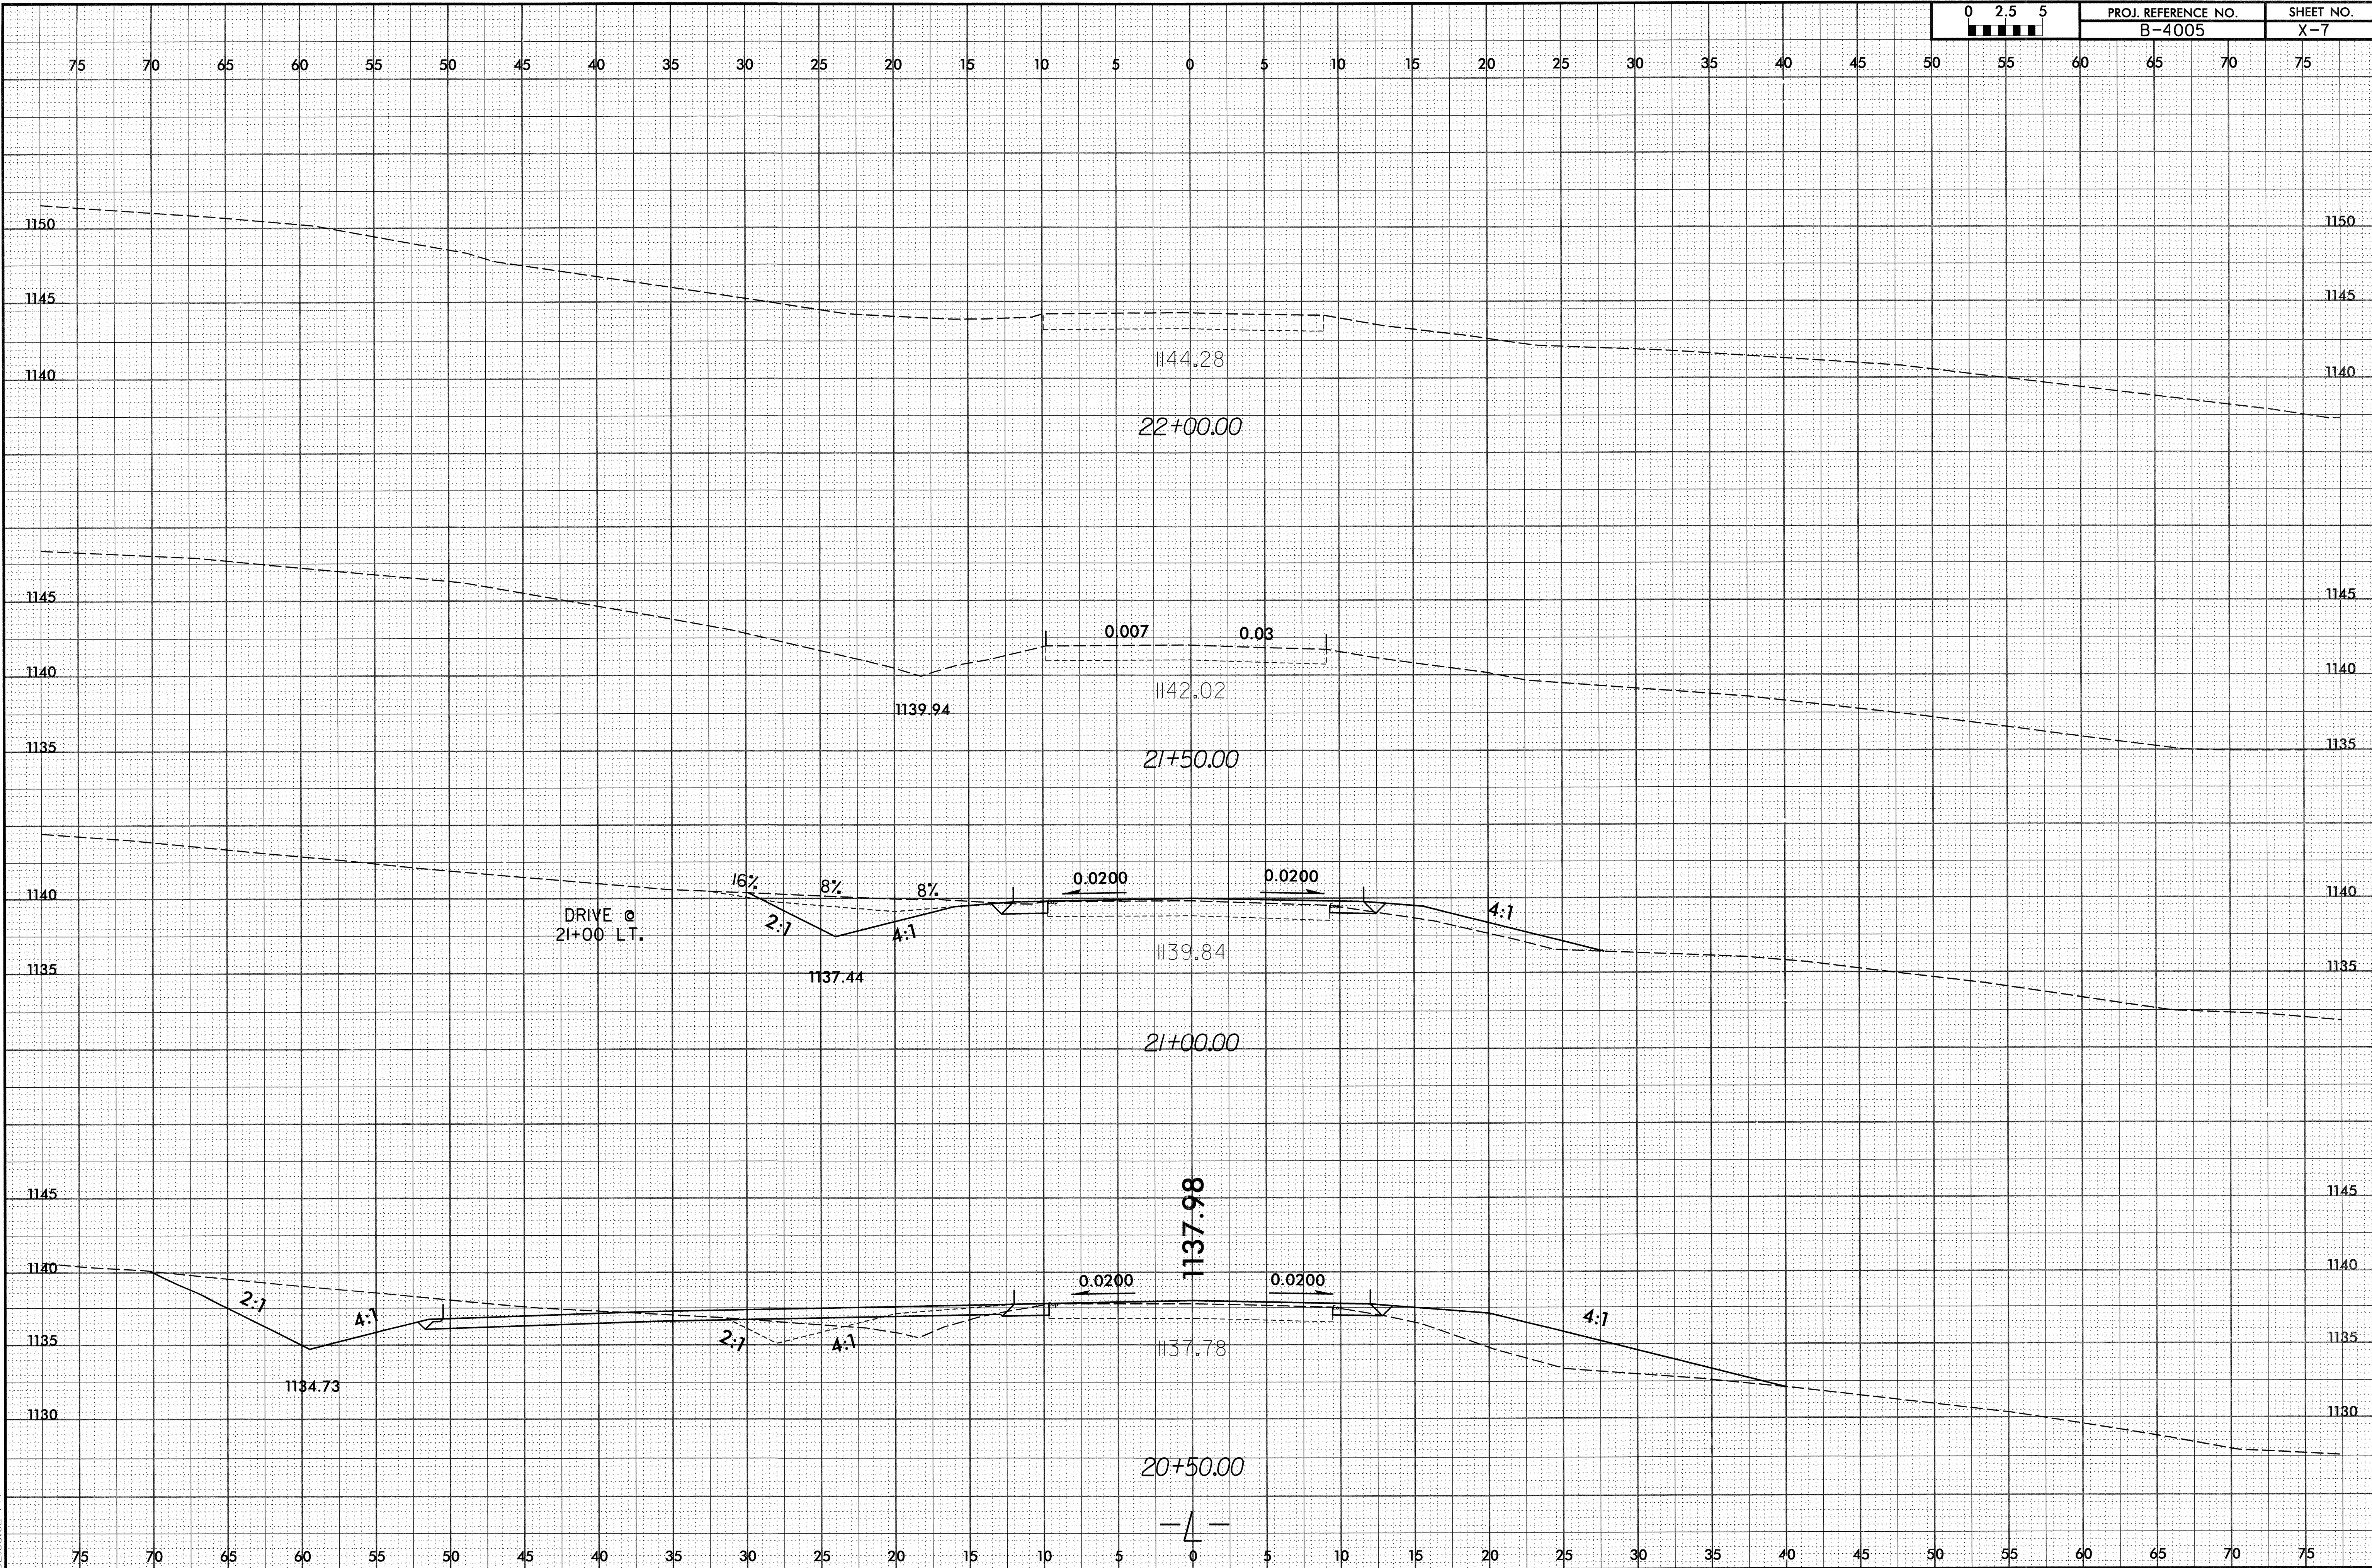

03/20/2007
 C:\p04\drive\p04\sec\B4005_Rdy_xpl_L.dgn
 02:35:32 PM