


09/08/99

See Sheet 1-B For Conventional Symbols

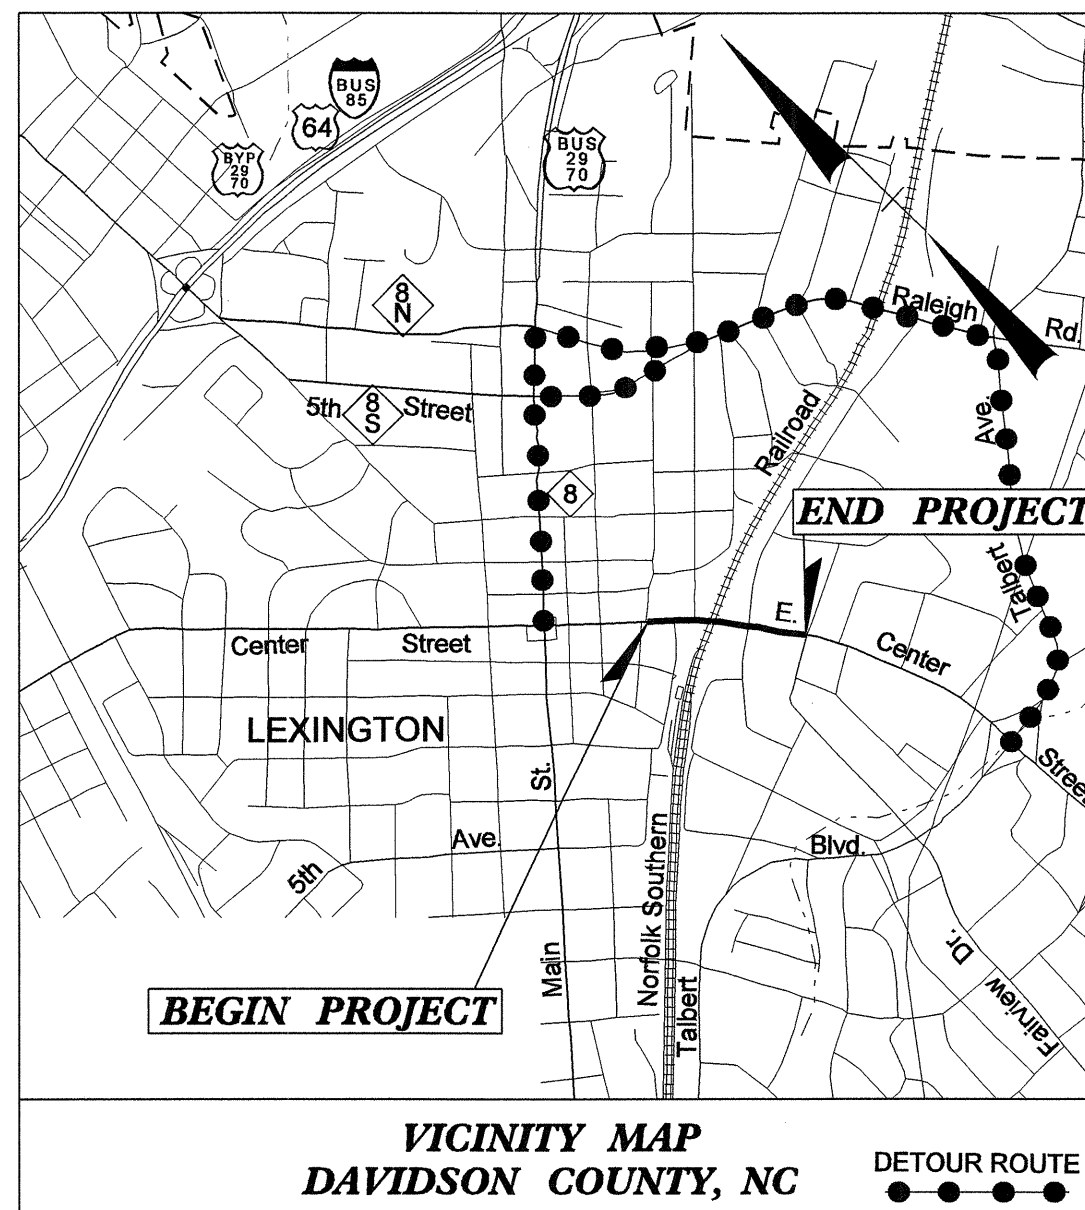



STATE OF NORTH CAROLINA
DIVISION OF HIGHWAYS

**UTILITY CONSTRUCTION PLANS
DAVIDSON COUNTY**

**LOCATION: BRIDGE 415 OVER NORFOLK SOUTHERN
RAILROAD ON SR 1243 (CENTER STREET)**


TYPE OF WORK: UTILITY CONSTRUCTION

T.I.P. NO.	SHEET NO.
B-3446	UC-1

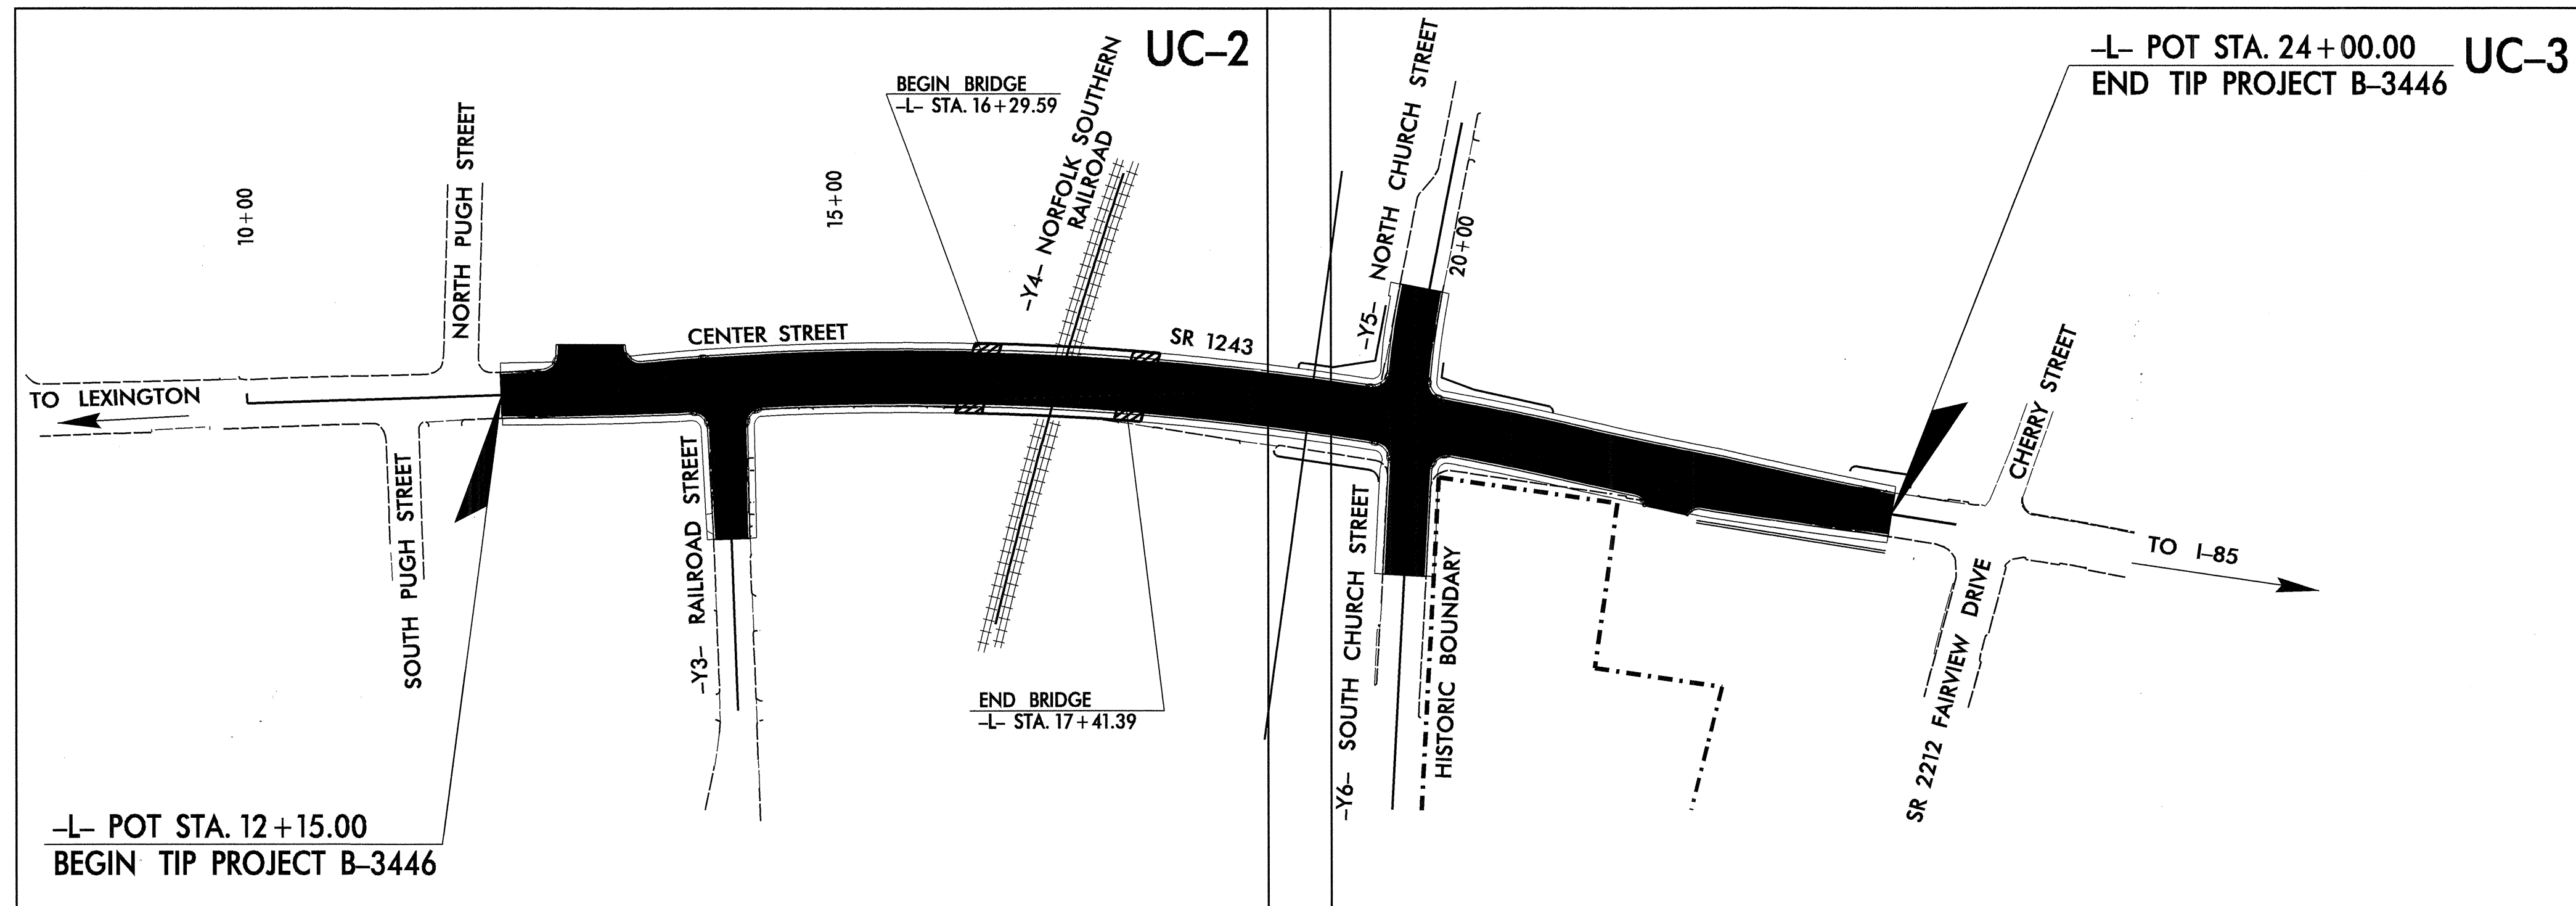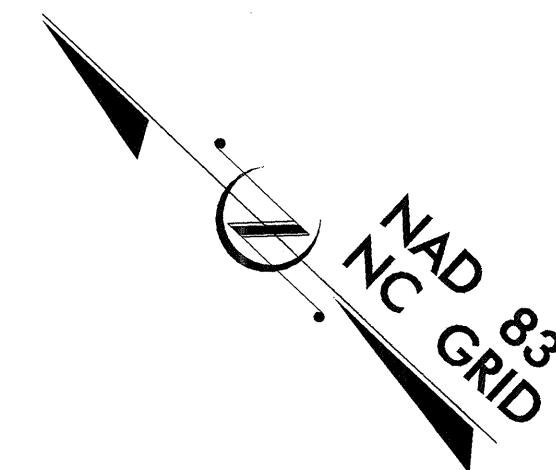

TIP PROJECT: B-3446

CONTRACT: C201604

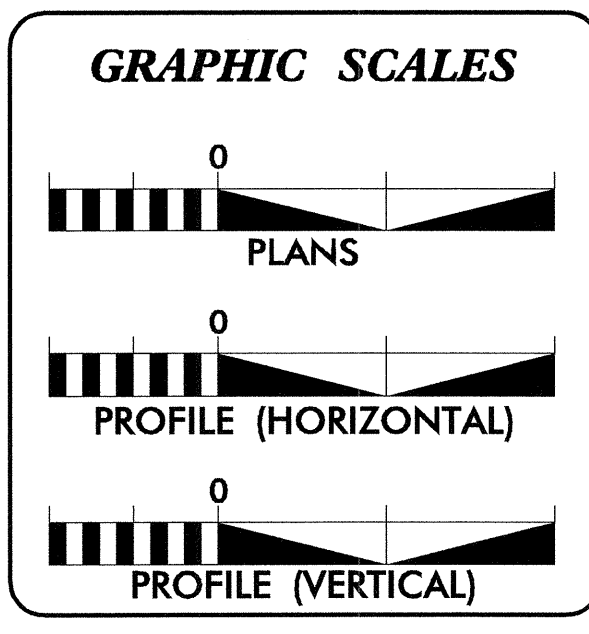


INDEX OF SHEETS

SHEET NO.	DESCRIPTION
UC-1	TITLE SHEET
UC-2 THRU UC-3	UTILITY CONSTRUCTION PLAN SHEETS
UC-4	DETAILS SHEET

WATER AND SEWER OWNERS ON PROJECT

(1) WATER - CITY OF LEXINGTON
(2) SANITARY SEWER - CITY OF LEXINGTON

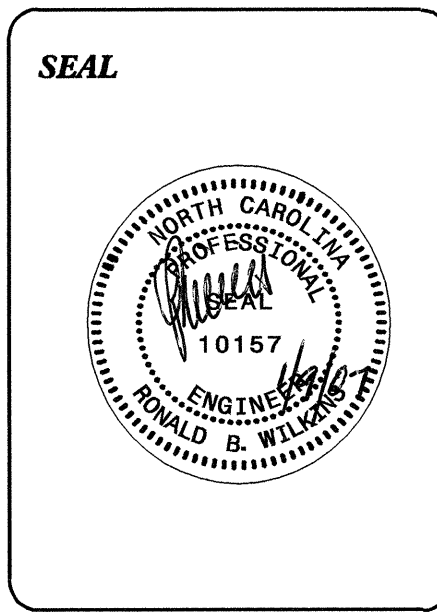


PREPARED IN THE OFFICE OF:
**DIVISION OF HIGHWAYS
PROJECT SERVICES
UTILITY SECTION**

1591 MAIL SERVICES CENTER
RALEIGH NC 27699-1591
PHONE (919) 250-4128
FAX (919) 250-4119

Roger Worthington, P.E. UTILITIES SECTION ENGINEER
R. B. WILKINS, P.E. UTILITIES SQUAD LEADER PROJECT ENGINEER
MICHAEL R. BRIGHT UTILITIES PROJECT DESIGNER


05-JAN-2007 10:38
r:\UTILITIES\PROJECTS\B3446\ut_title_uc1.psh.dgn
\$\$\$\$\$USERNAME\$\$\$\$\$

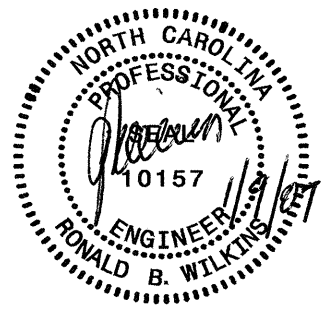

UTILITY CONSTRUCTION

-L-	-L-
PI Sta 17+52.65	PI Sta 22+60.23
$\Delta = 17^{\circ} 04' 21.0''$ (RT)	$\Delta = 3^{\circ} 56' 56.1''$ (LT)
D = 2' 17' 30.6"	D = 1' 25' 56.6"
L = 744.93'	L = 275.69'
T = 375.24'	T = 137.90'
R = 2,500.00'	R = 4,000.00'
SE = NC	SE = NC
DS = 25MPH	DS = 25MPH

-Y5-
PI Sta 12+11.21
$\Delta = 8^{\circ} 32' 12.1''$ (LT)
D = 9' 32' 57.5"
L = 91.32'
T = 45.75'
R = 600.00'
SE = NC
DS = 25MPH

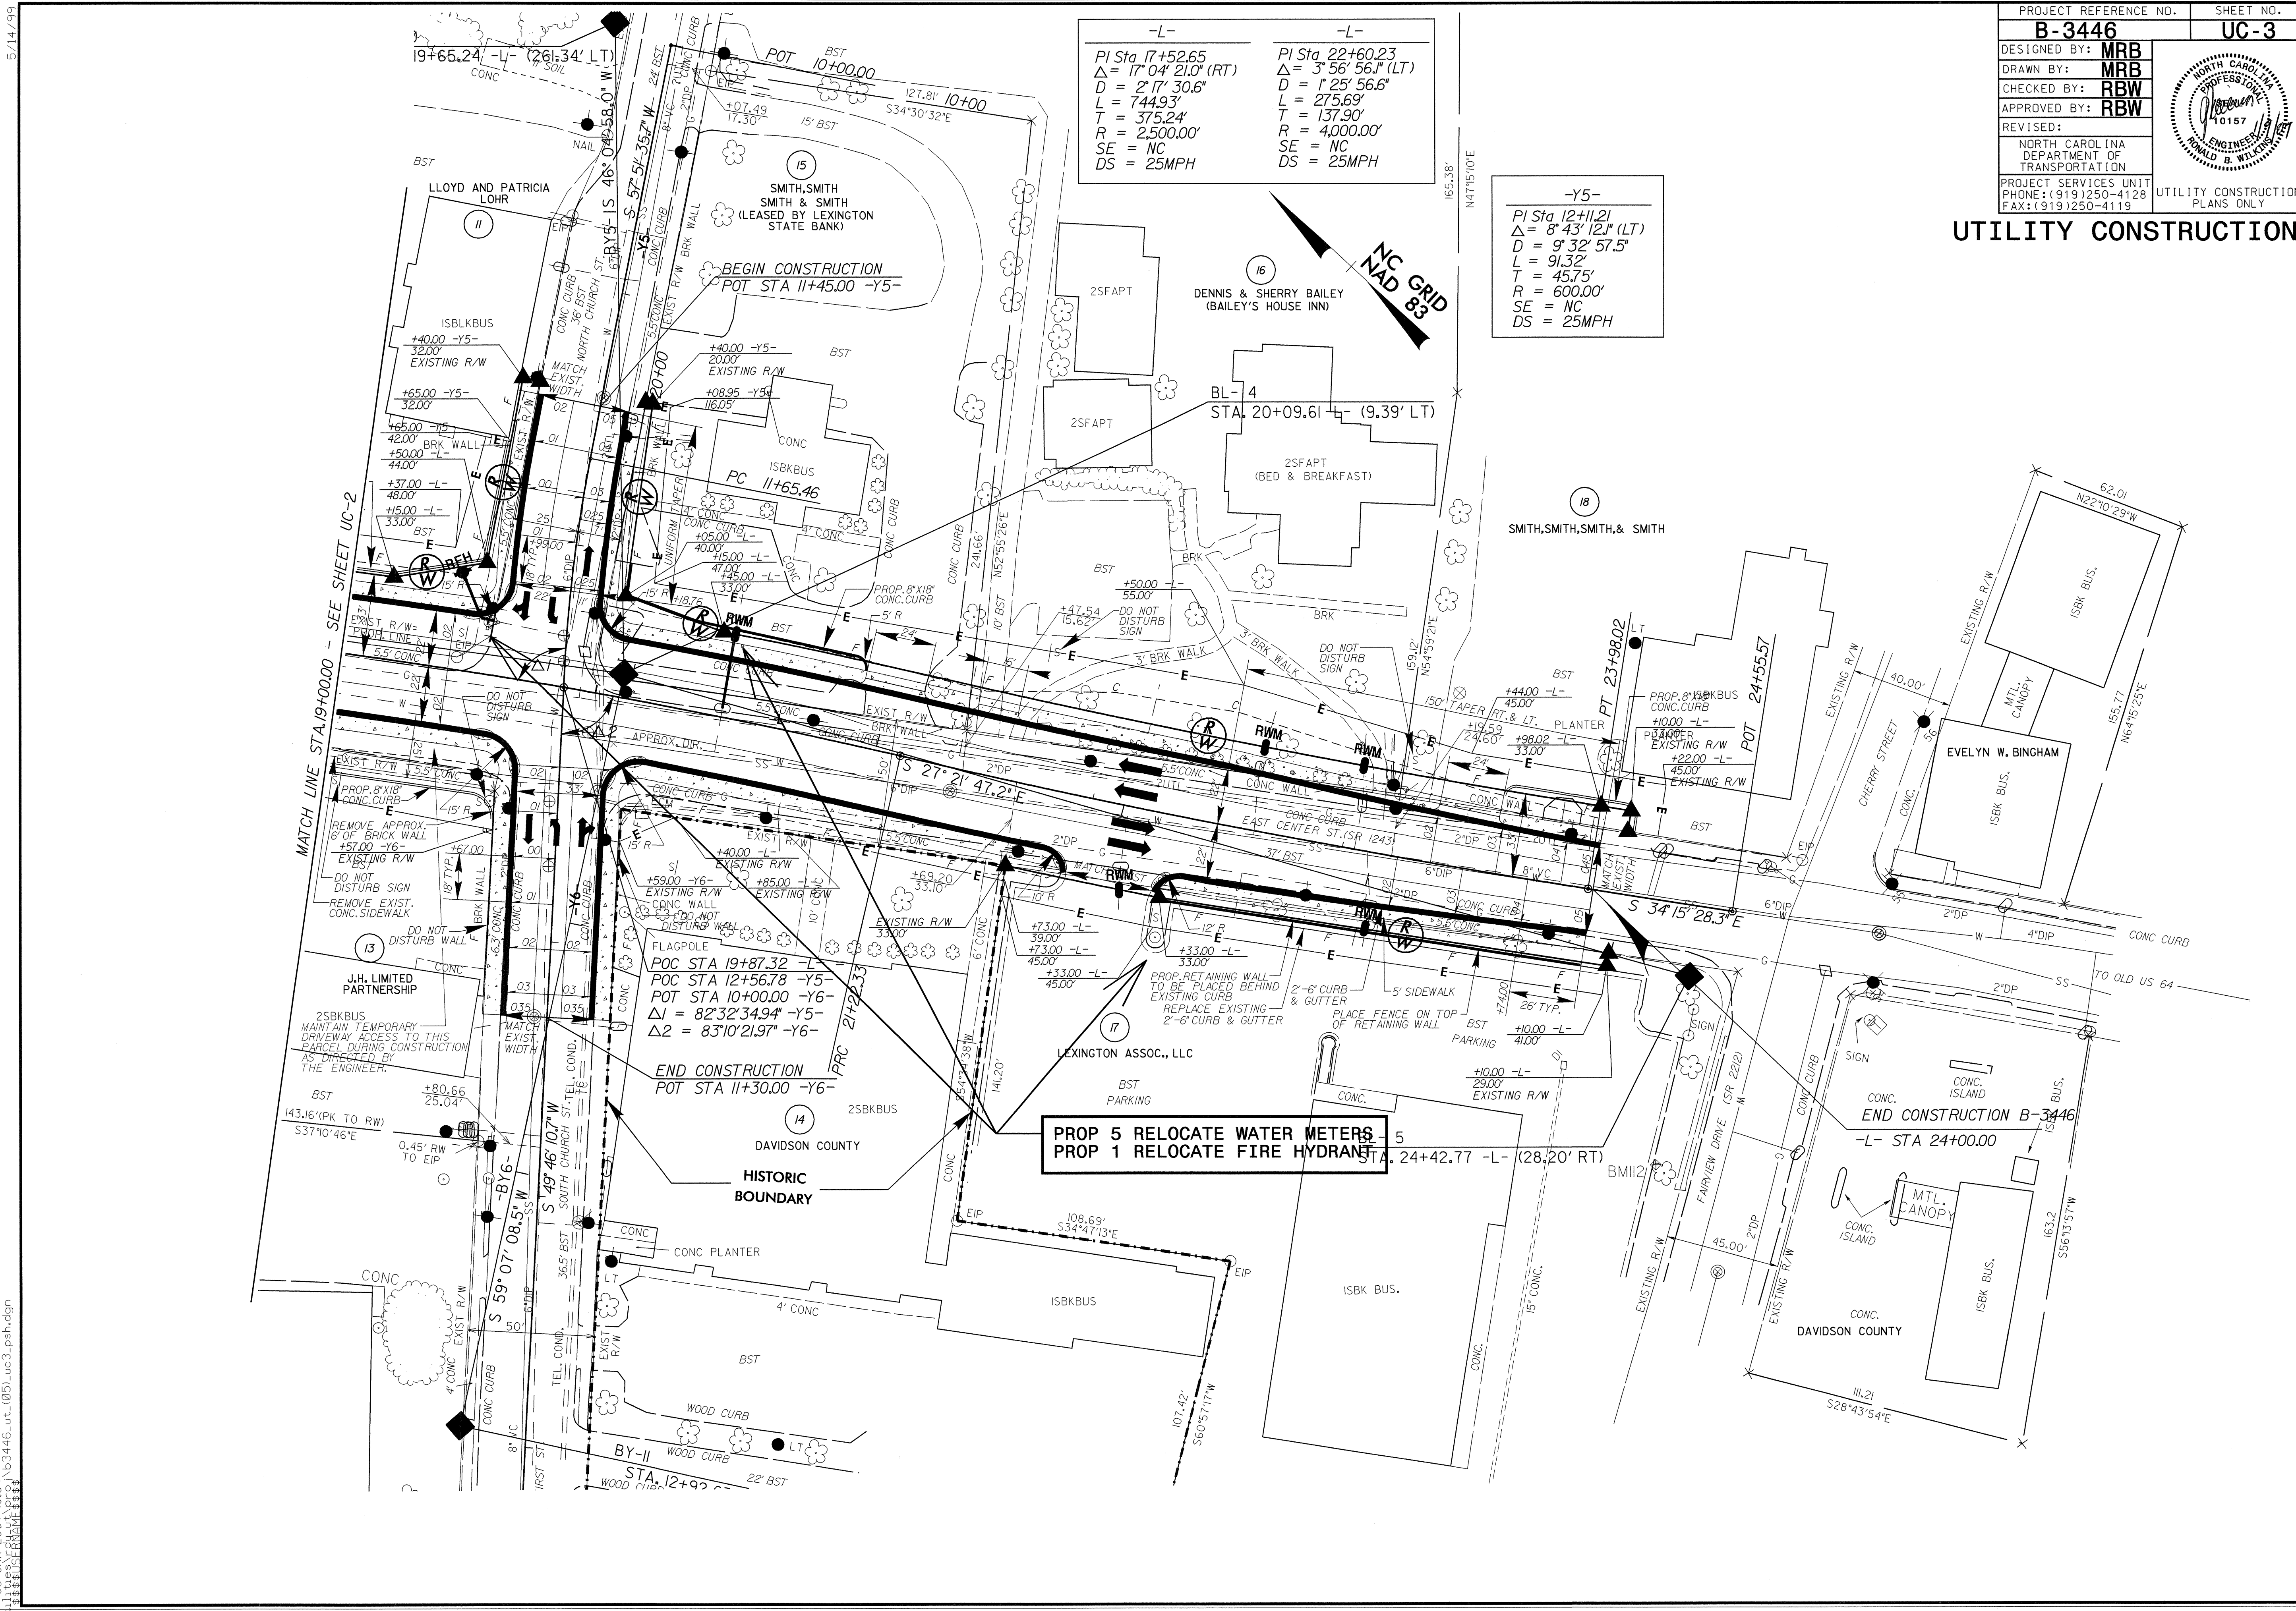

PROP 5 RELOCATE WATER METERS - 5
PROP 1 RELOCATE FIRE HYDRANT - 1

POC STA 19+87.32 -L-
 POC STA 12+56.78 -Y5-
 POT STA 10+00.00 -Y6-
 $\Delta 1 = 82^{\circ} 32' 34.94''$ -Y5-
 $\Delta 2 = 83^{\circ} 10' 21.97''$ -Y6-

MATCH LINE STA 19+00.00 - SEE SHEET UC-2

END CONSTRUCTION B-3446
 -L- STA 24+00.00

5/14/99
 05-JAN-2007 10:34 b3446_ut_105_uc3.psd.dgn


09/08/99

20-MAR-2007 09:43
C:\w\h\p\proj\B3446.ut_title_uoi.psh.dgn
\$\$\$\$\$USERNAME\$\$\$\$\$

TIP PROJECT: B-3446

CONTRACT: C201604

T.I.P. NO.	SHEET NO.
B-3446	UO-1



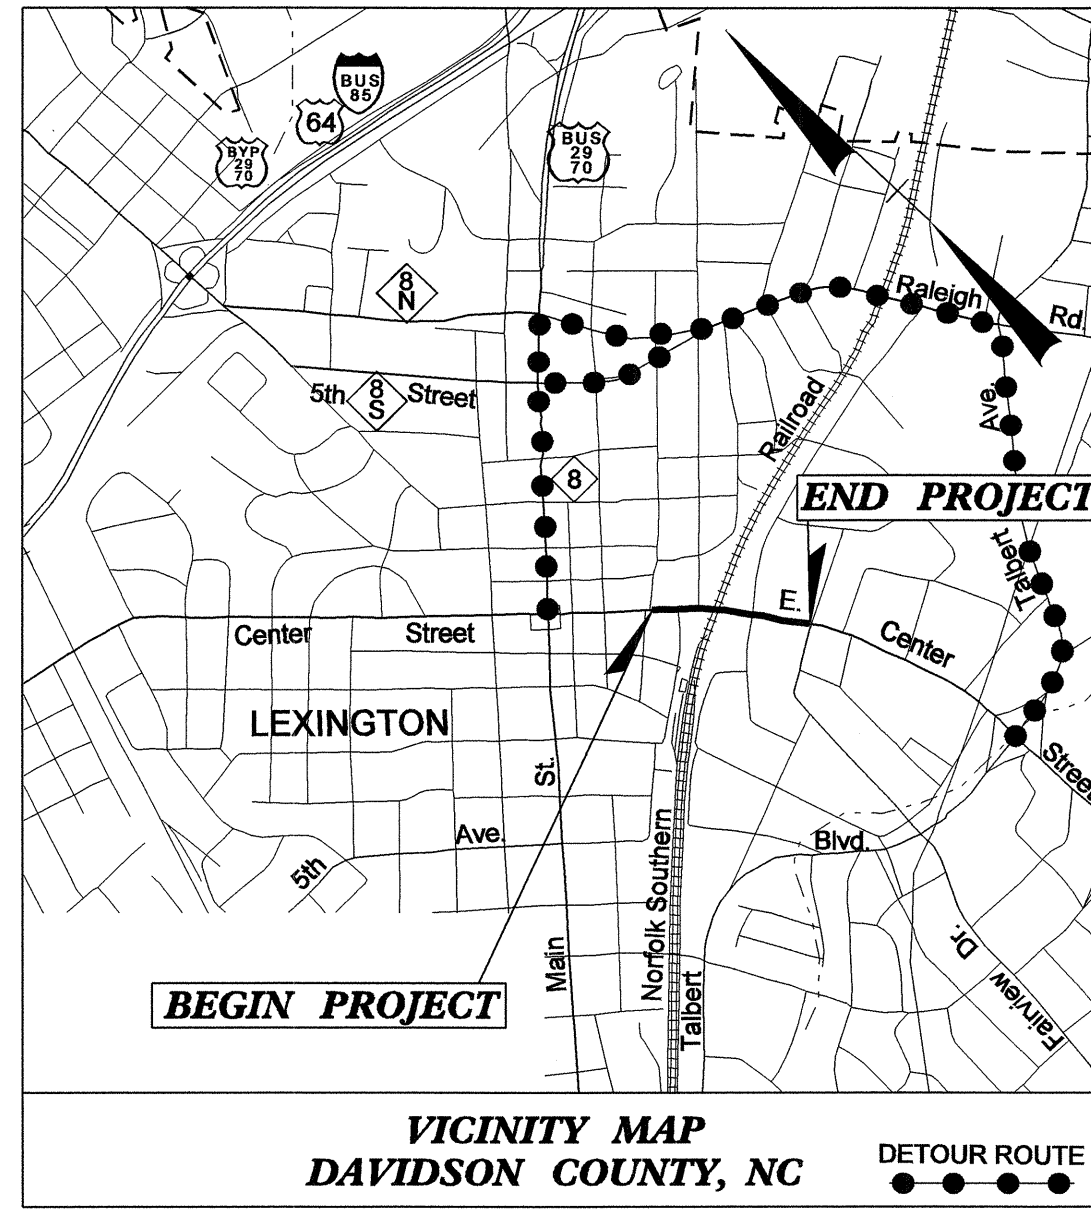


STATE OF NORTH CAROLINA
DIVISION OF HIGHWAYS

**UTILITY CONSTRUCTION PLANS
DAVIDSON COUNTY**

**LOCATION: BRIDGE 415 OVER NORFOLK SOUTHERN
RAILROAD ON SR 1243 (CENTER STREET)**

TYPE OF WORK: UTILITIES BY OTHERS

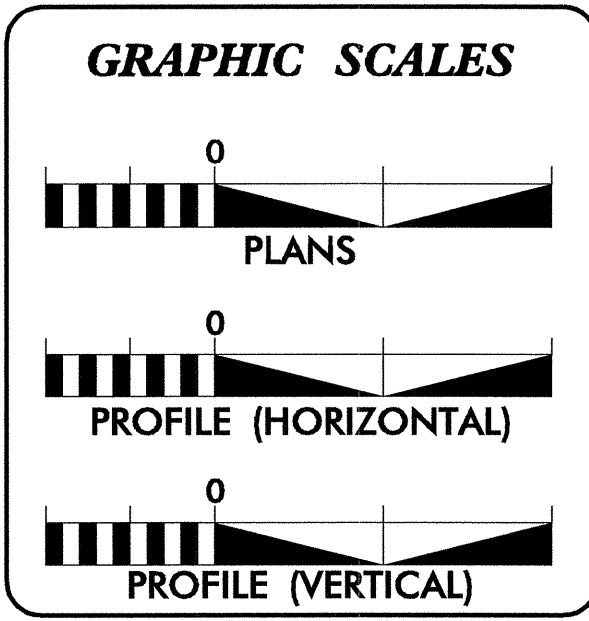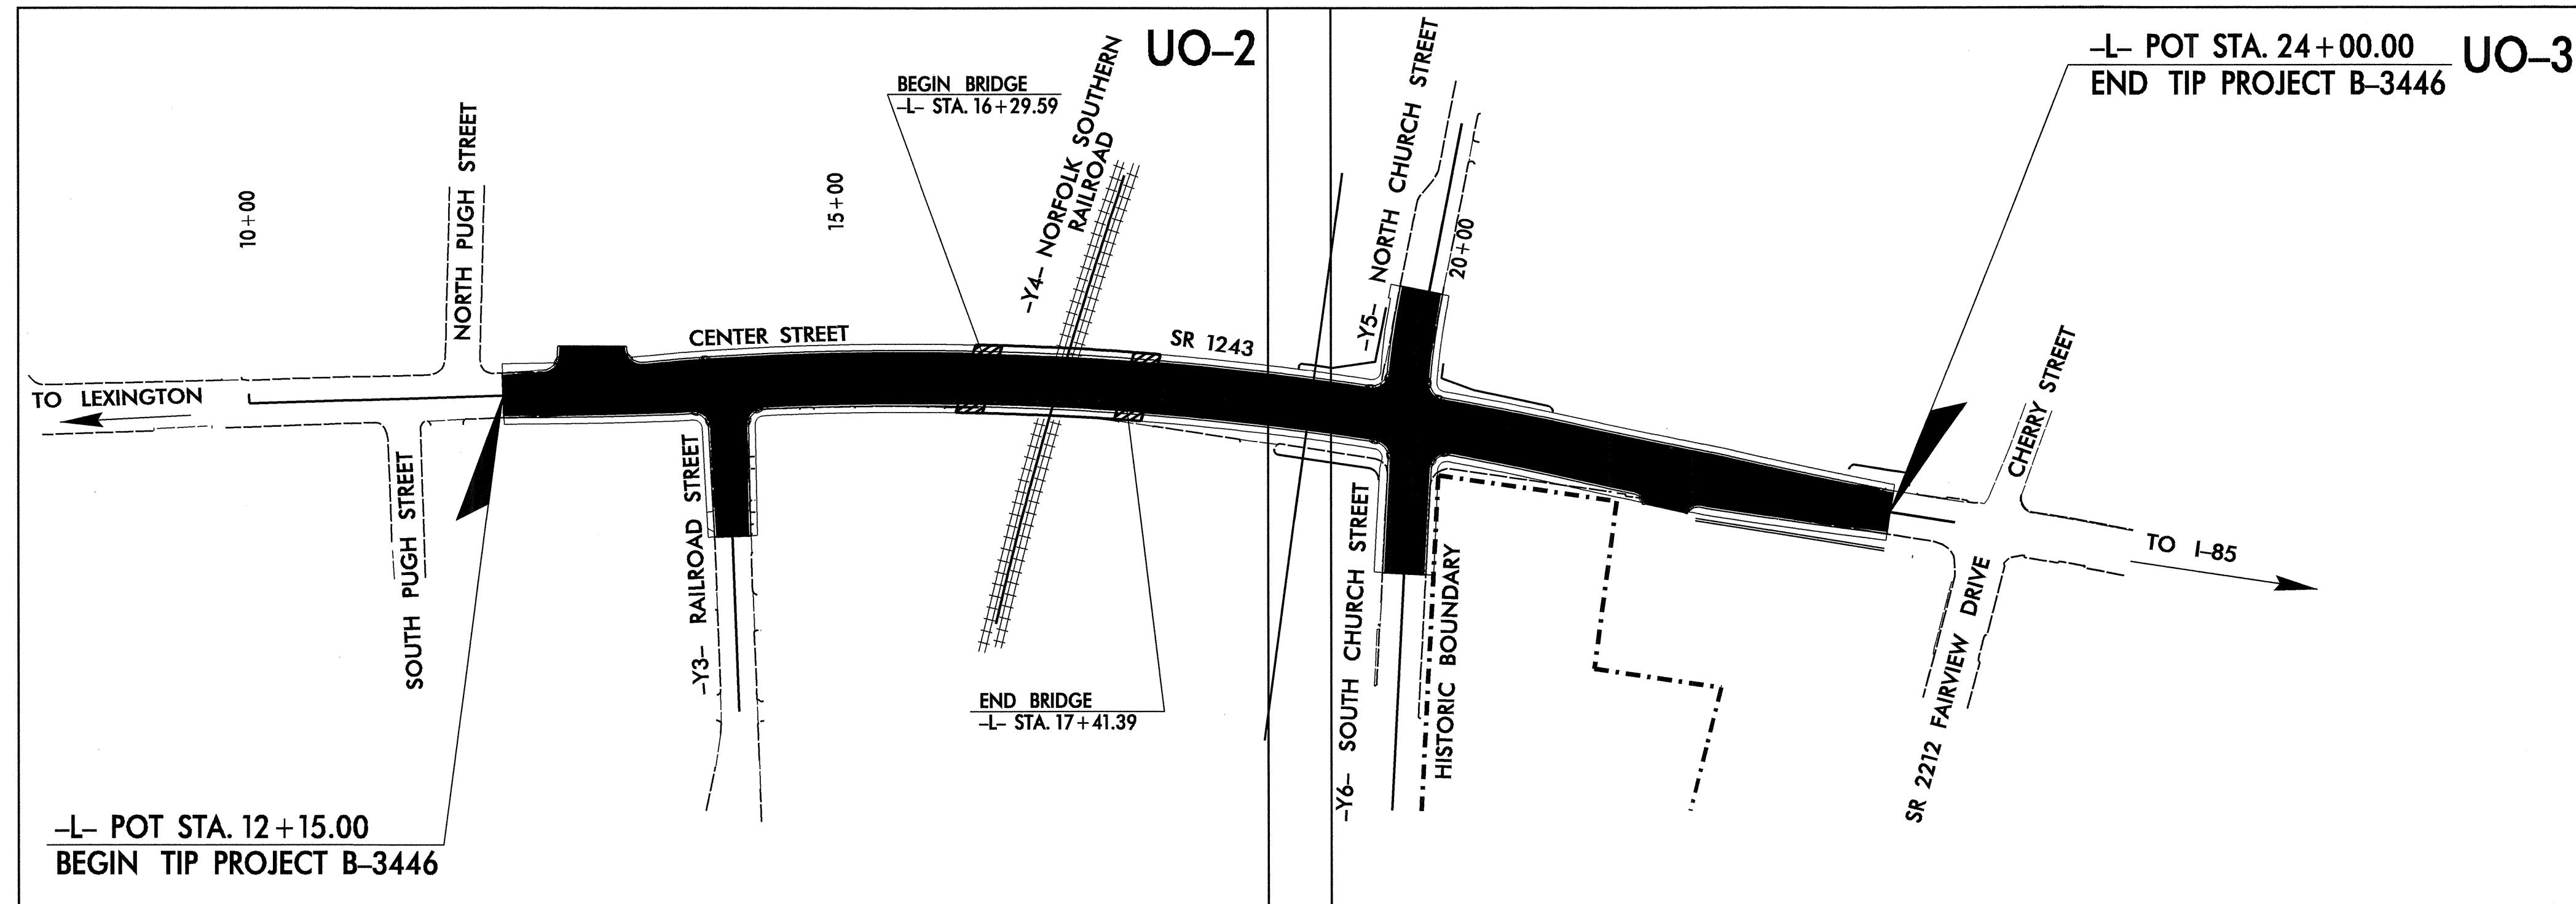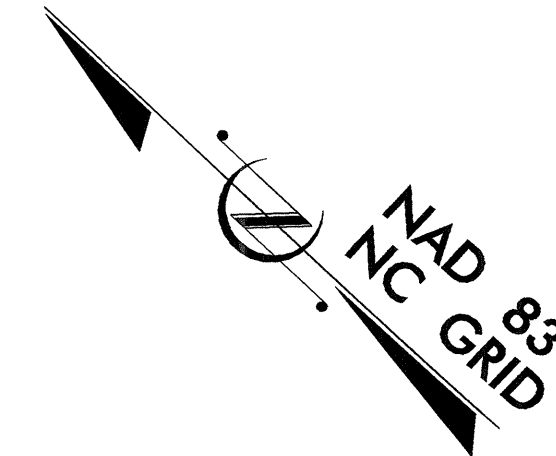

INDEX OF SHEETS

SHEET NO.	DESCRIPTION
UO-1	TITLE SHEET
UO-2 THRU UO-3	UTILITY BY OTHERS PLAN SHEETS

- UTILITY OWNERS ON PROJECT**
- (1) CITY OF LEXINGTON - POWER
 - (2) CITY OF LEXINGTON - GAS
 - (3) LEX COM - TELEPHONE
 - (4) DUKE ENERGY CORP. - POWER

PREPARED IN THE OFFICE OF:
**DIVISION OF HIGHWAYS
DESIGN SERVICES
UTILITY SECTION**

1591 MAIL SERVICES CENTER
RALEIGH NC 27699-1591
PHONE (919) 250-4128
FAX (919) 250-4119

Roger Worthington, P.E. UTILITIES SECTION ENGINEER
R. B. WILKINS, P.E. UTILITIES SQUAD LEADER PROJECT ENGINEER
MICHAEL R. BRIGHT UTILITIES PROJECT DESIGNER

UTILITIES BY OTHERS

NOTE:
ALL PROPOSED UTILITY WORK
SHOWN ON THIS SHEET WILL
BE DONE BY OTHERS

-Y5-
PI Sta 12+11.21
 $\Delta = 8' 43' 12"$ (LT)
 $D = 9' 32' 57.5"$
 $L = 91.32'$
 $T = 45.75'$
 $R = 600.00'$
SE = NC
DS = 25MPH

NC GRID
NAD 83

5/14/99

20-MAR-2007 10:17
\\utilities\csh\ut\proj\B3446\ut\05\uo3.psh.dgn

