

10+00

BEGIN PAVEMENT MARKINGS  
POT Sta. 10+00.00 -L-  
PC Sta. 0+00.00 -DET1-  
TIE TO EXISTING MARKINGS

BEGIN TAPER  
Sta. 10+70.00

BEGIN STATE PROJECT B-3450  
POT Sta. 10+00.00 -L-

TA

15+00

SB

-L-

NB

SR 1116 (GARRETT ROAD)

END TAPER  
Sta. 13+60.00

MATCH LINE -L- STA. 18+00

20+00

SR 1116 (GARRETT ROAD)

SB

-L-

NB

25+00

END STATE PROJECT B-3450  
POC Sta. 26+00.00 -L-

END PAVEMENT MARKINGS  
POC Sta. 26+00.00 -L-  
PT Sta. 7+60.59 -DET2-  
TIE TO EXISTING MARKINGS

UA


TF

MATCH LINE -L- STA. 18+00

TH


SEE SHEET TCP-1 (TITLE SHEET) FOR FINAL PAVEMENT MARKING SCHEDULE

APPROVED: *Michelle R. Braine* DATE: 11/3/04

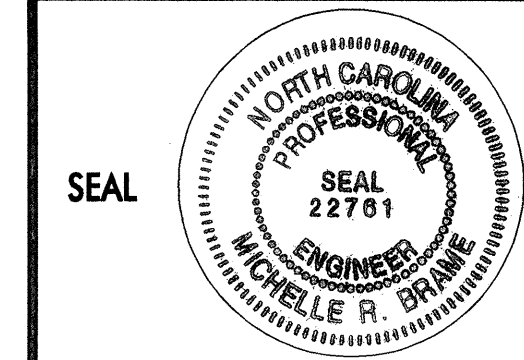

PAVEMENT MARKING PLAN

SCALE: NONE  
DATE: 8-6-04  
DWG. BY: JMS  
DESIGN BY: MRB  
REVIEWED BY: MRB

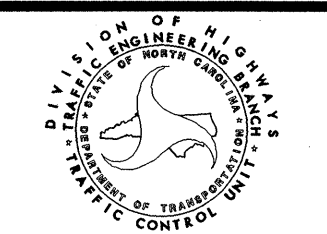

REVISIONS	

\$\$\$\$\$SYTIME\$\$\$\$\$  
\$\$\$\$\$DGN\$\$\$\$\$  
\$\$\$\$\$SERNAME\$\$\$\$\$