

T.I.P. NO.

SHEET NO.

B-4271


UO-1

# STATE OF NORTH CAROLINA DIVISION OF HIGHWAYS

## UTILITY BY OTHERS PLANS SAMPSON COUNTY


LOCATION: BRIDGE NO. 98 OVER BIG SWAMP ON SR 1246

TYPE OF WORK: UTILITIES BY OTHERS

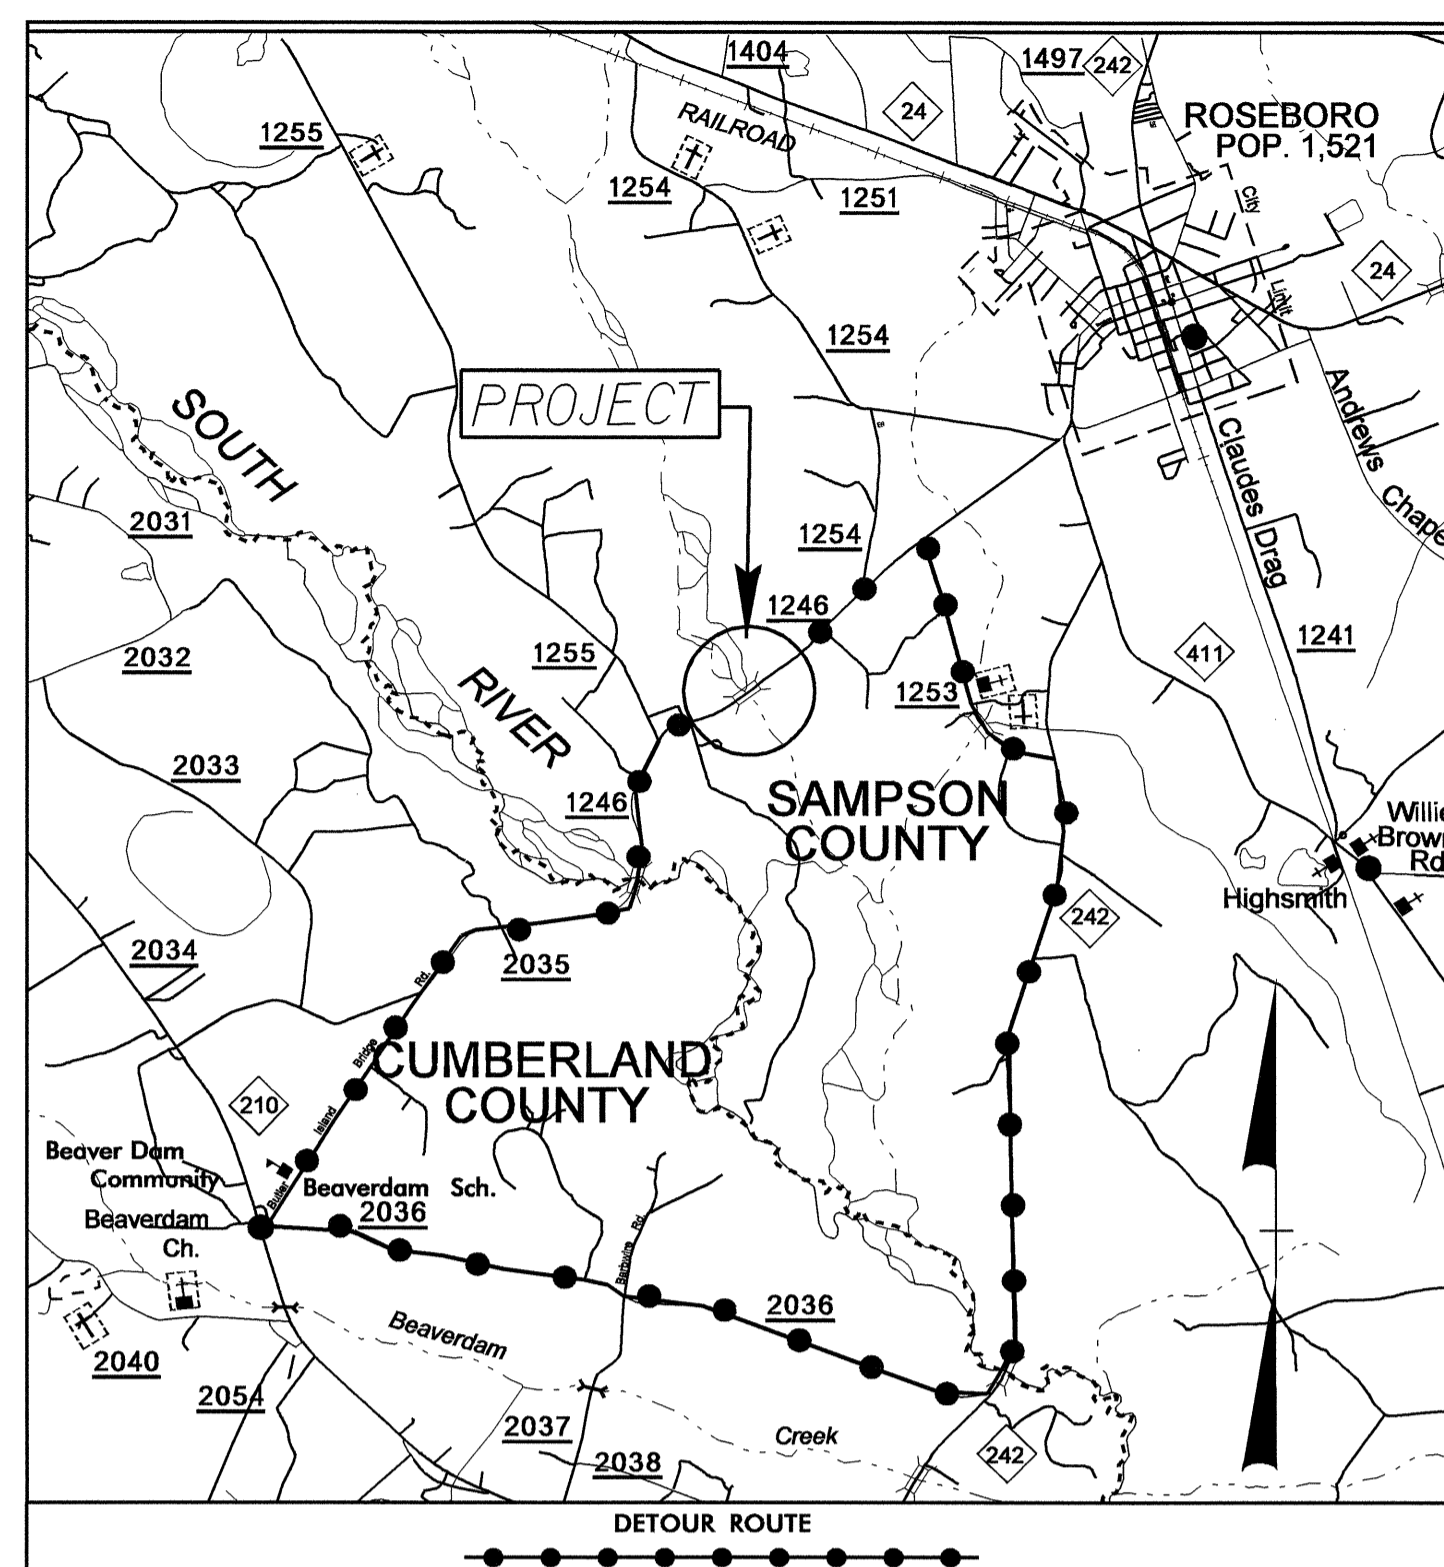

VICINITY MAP


UO-2

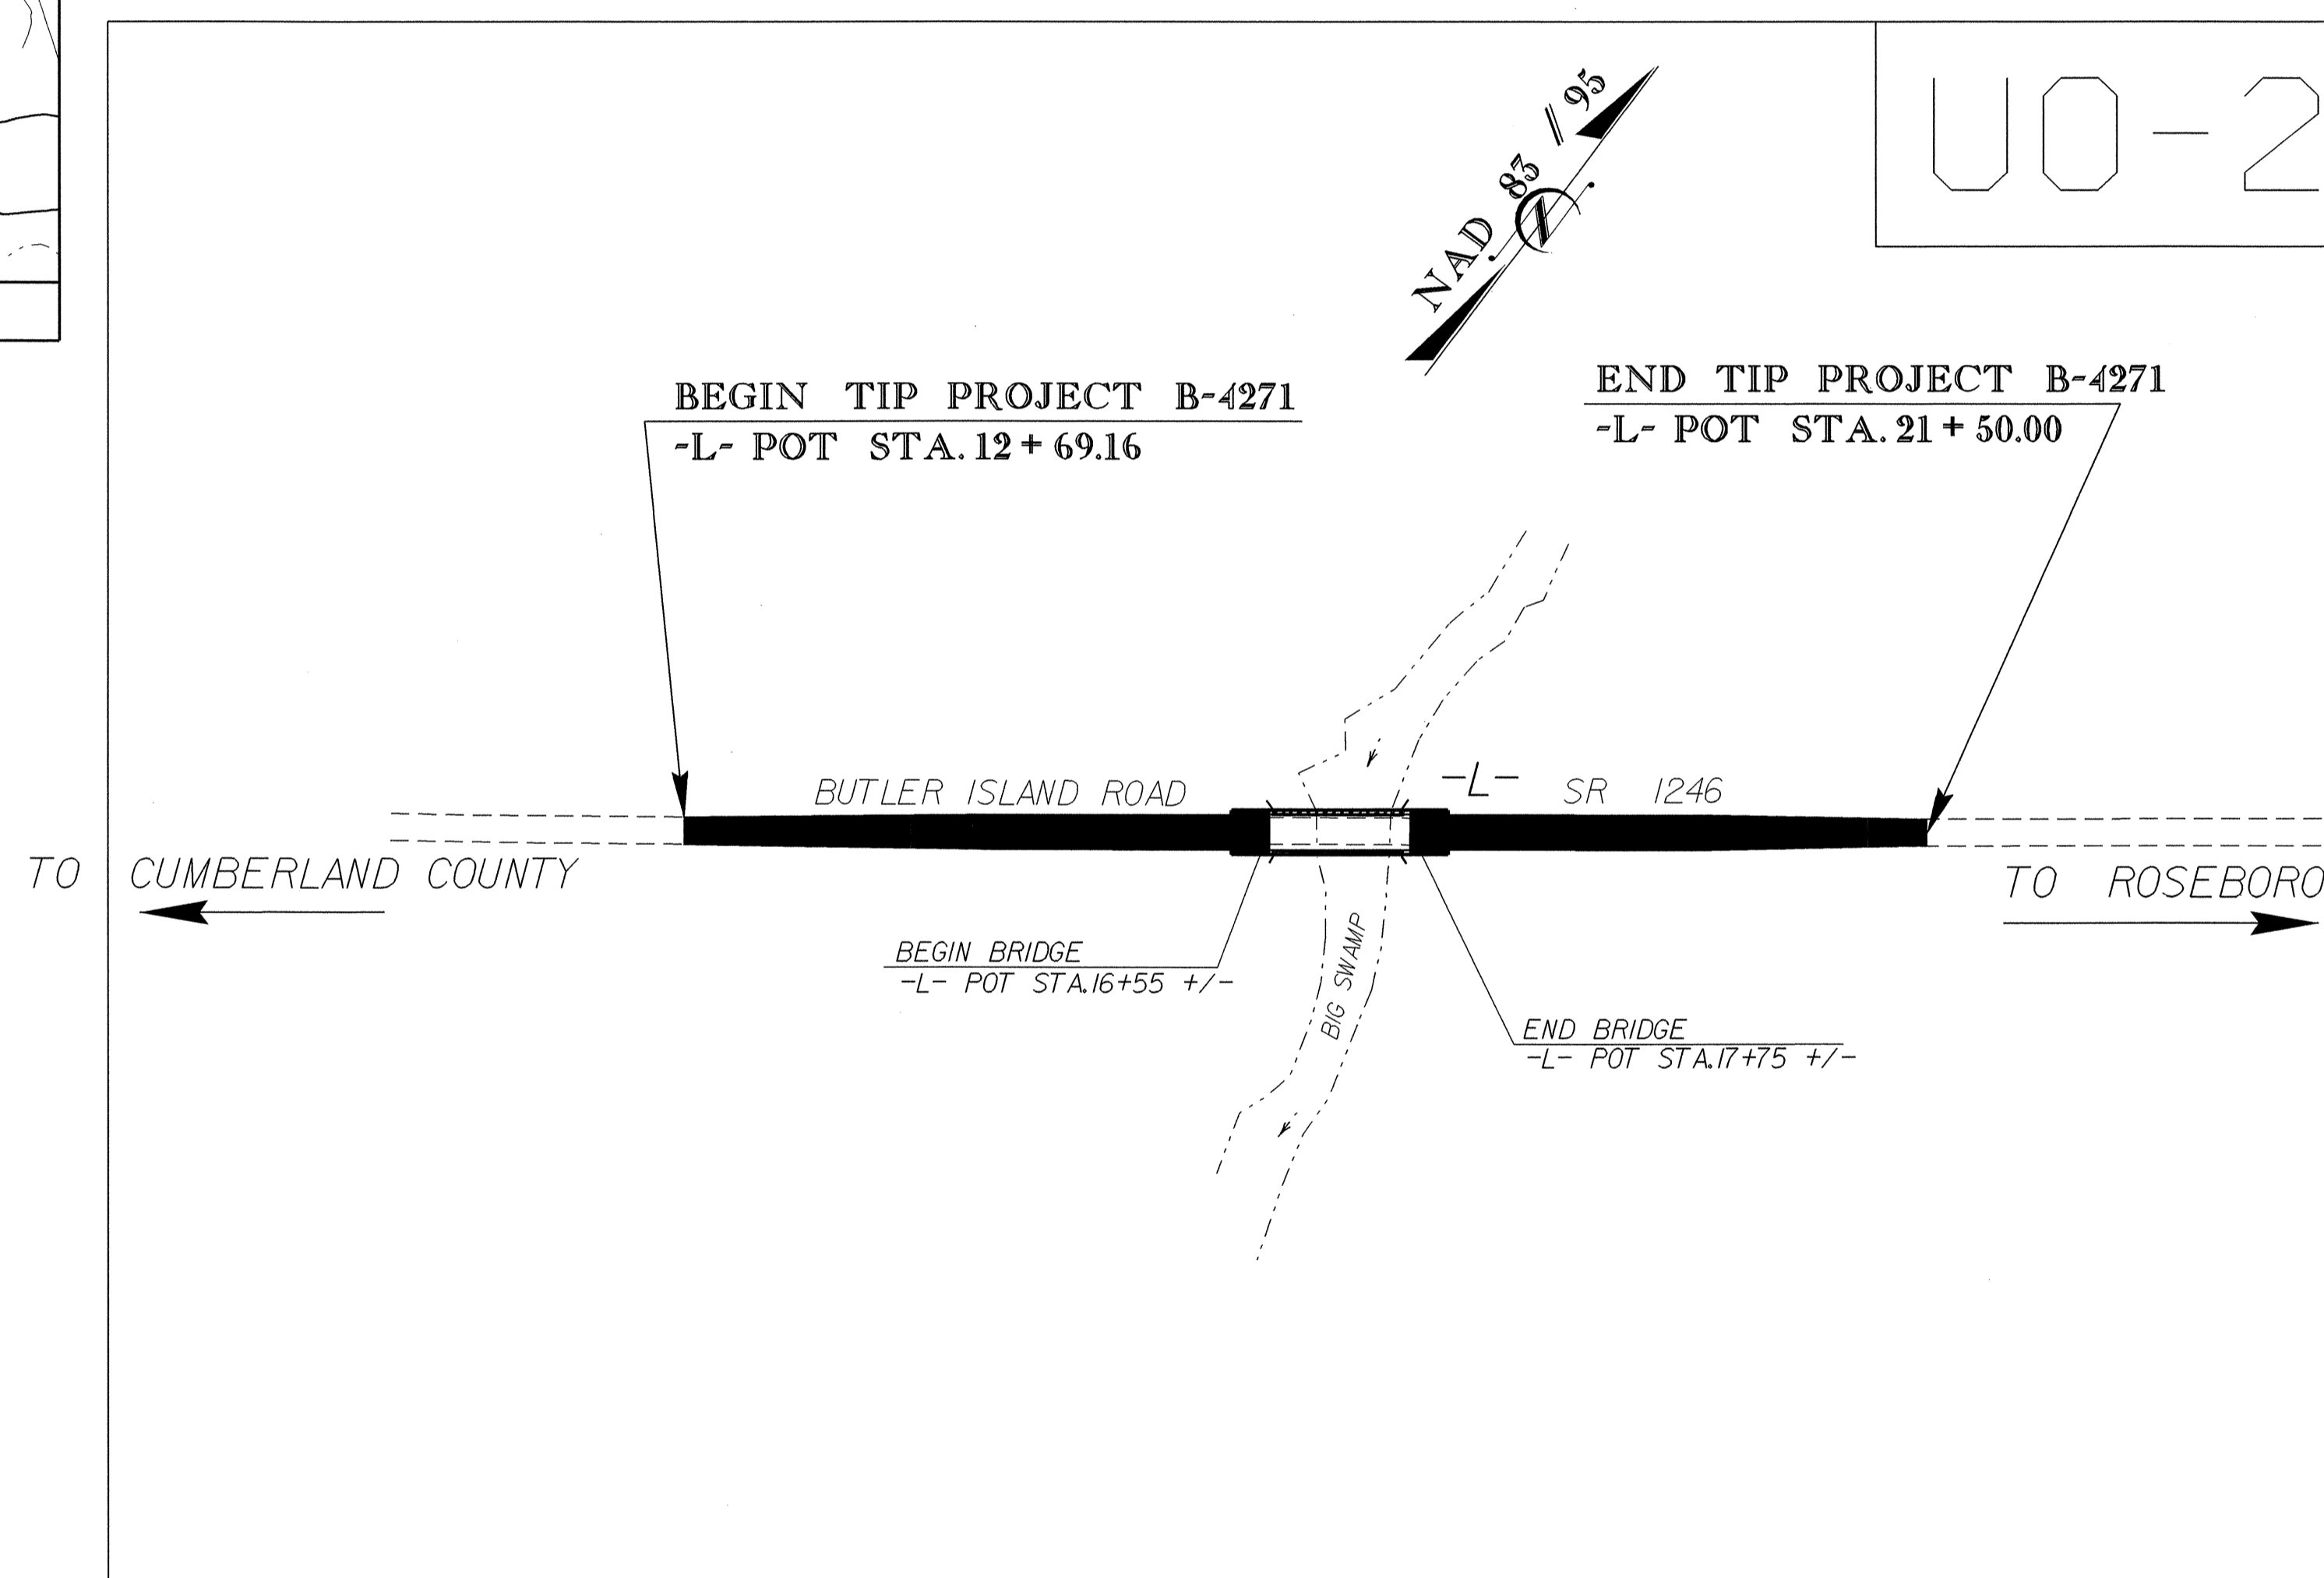


TIP PROJECT: B-4271

CONTRACT: C201499


### GRAPHIC SCALES

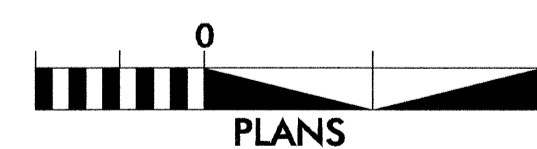

PLANS

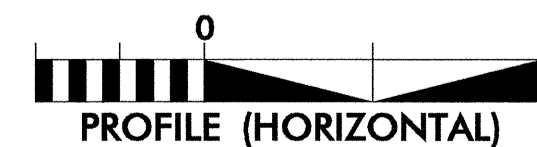

PROFILE (HORIZONTAL)

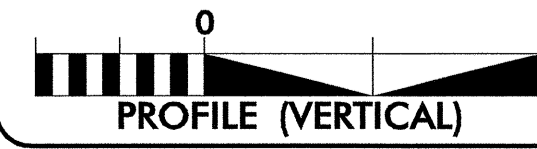

PROFILE (VERTICAL)

### INDEX OF SHEETS

SHEET NO.	DESCRIPTION
UO-1	TITLE SHEET
UO-2	UTILITY BY OTHERS PLAN SHEET

### UTILITY OWNERS ON PROJECT

- (1) SOUTH RIVER EMC - POWER
- (2) STAR TELEPHONE MEMBERSHIP CORP.



PREPARED IN THE OFFICE OF:  
**DIVISION OF HIGHWAYS**  
**DESIGN SERVICES**  
**UTILITY SECTION**



1591 MAIL SERVICES CENTER  
 RALEIGH NC 27699-1591  
 PHONE (919) 250-4128  
 FAX (919) 250-4119

Roger Worthington, P.E. UTILITIES SECTION ENGINEER  
 R. B. WILKINS, P.E. UTILITIES SQUAD LEADER PROJECT ENGINEER  
 MICHAEL R. BRIGHT UTILITIES PROJECT DESIGNER

### UTILITIES BY OTHERS


**NOTE:**  
ALL PROPOSED UTILITY WORK SHOWN ON THIS SHEET WILL BE DONE BY OTHERS

-L- CURVE DATA  
 PI Sta 11+34.61  
 $\Delta = 2^{\circ} 59' 08.4''$  (LT)  
 $D = 1^{\circ} 06' 33.5''$   
 $L = 269.15'$   
 $T = 134.60'$   
 $R = 5,165.00'$   
 SE = EXISTING

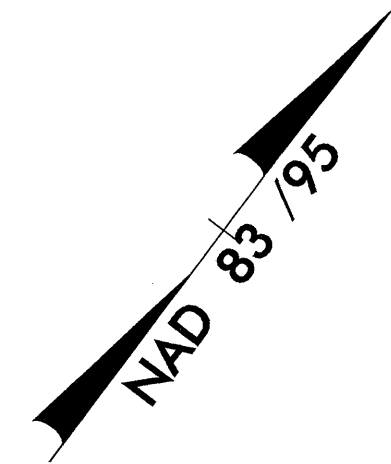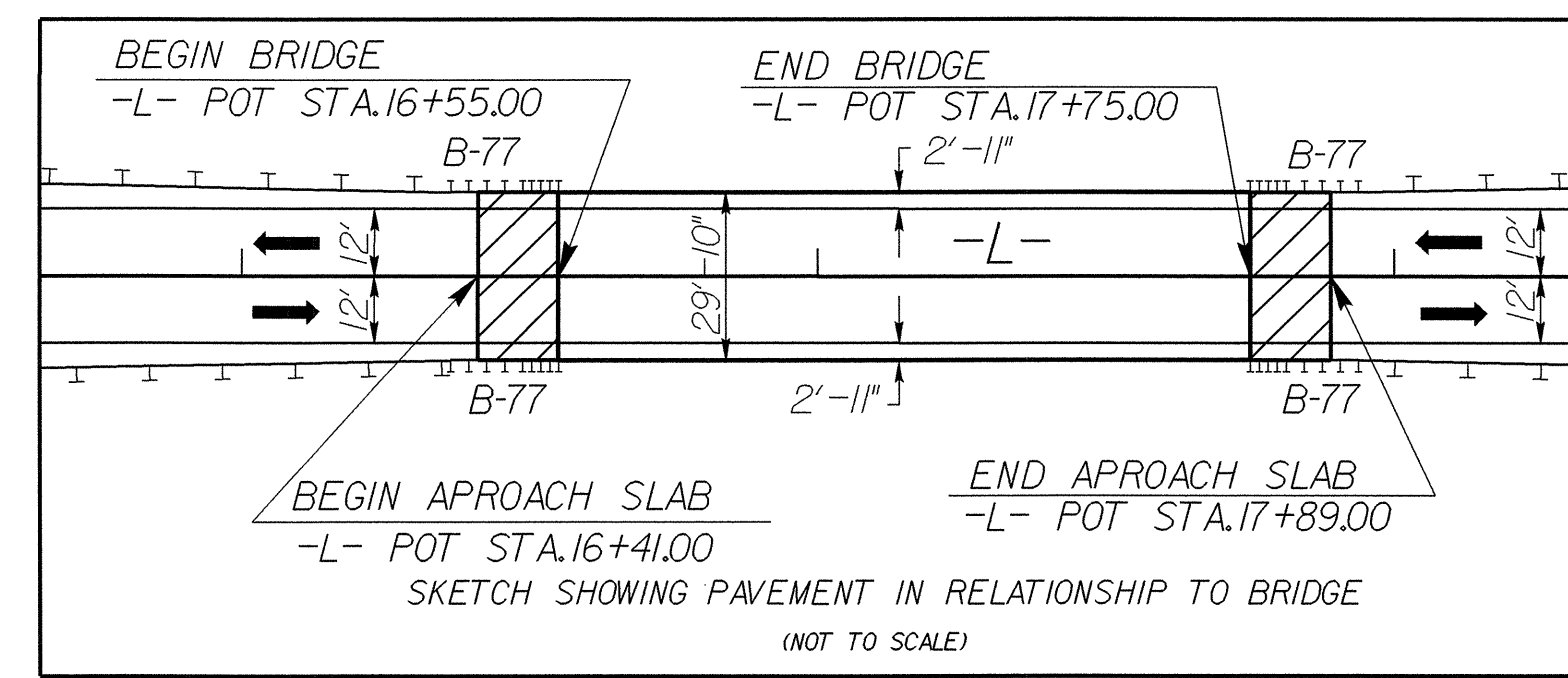

②

JOHNNY L DUDLEY  
 DB 1190 PG 625

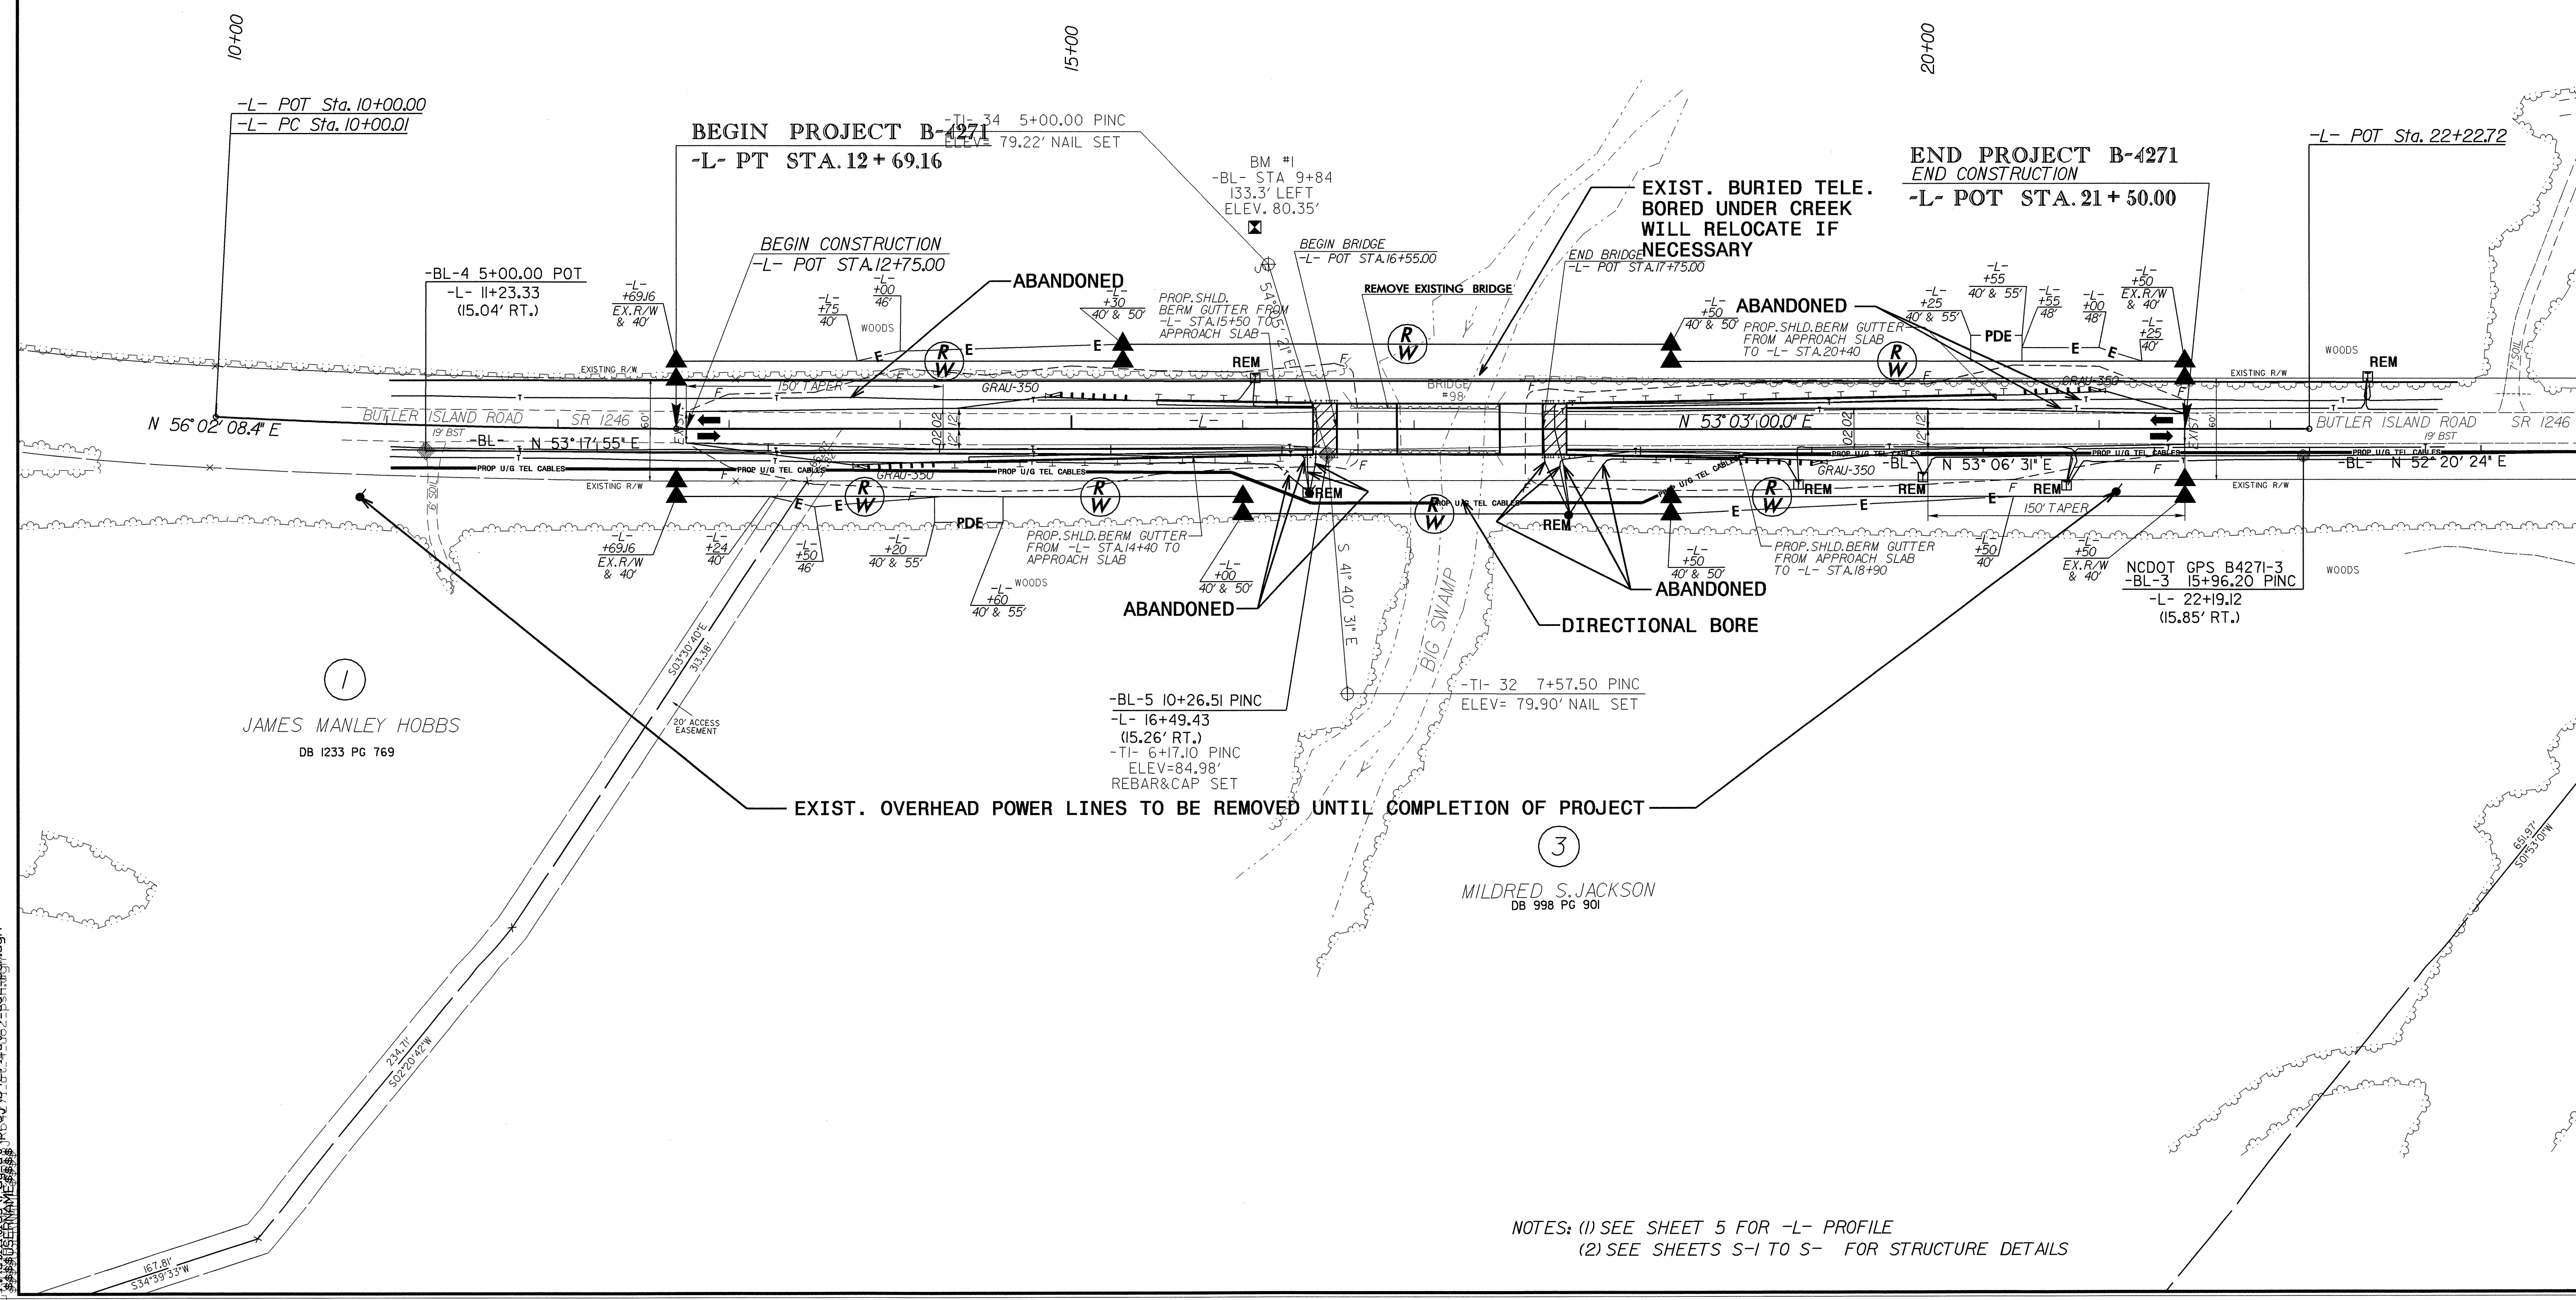

NOTES: (1) SEE SHEET 5 FOR -L- PROFILE  
 (2) SEE SHEETS S-1 TO S- FOR STRUCTURE DETAILS

5/14/99

21-MAR-2007 11:41:14  
 C:\pcc\j\4271\ut\_0\_4\ut\_0\_4.msh.dgn