


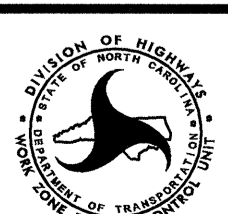
TEMPORARY PAVEMENT MARKING SCHEDULE


SYMBOL	DESCRIPTION	PAY ITEM BREAKDOWN	QUANTITY	TOTAL QUANTITY
TEMPORARY PAVEMENT MARKINGS				
PAINT(24") TEMPORARY PAVEMENT MARKING				
P4	WHITE STOPBAR (2X)		144 LF	
				TOTAL 144 LF
PAINT(4")				
PA	WHITE EDGELINE (2X)		31044 LF	
PD	2 FT. WHITE MINISKIP (2X)		99 LF	
PI	YELLOW DOUBLE CENTER (2X)		31892 LF	
				TOTAL 63035 LF
PAINT(8")				
PR	WHITE GORELINE (2X)		1354 LF	
PS	WHITE DIAGONAL (2X)		594 LF	
PV	YELLOW DIAGONAL (2X)		98 LF	
				TOTAL 2046 LF
PAINT MARKING SYMBOLS				
QA	LEFT TURN ARROW (2X)		10 EA	
QB	RIGHT TURN ARROW (2X)		2 EA	
QC	STRAIGHT ARROW (2X)		4 EA	
QE	COMBO.STRAIGHT/RIGHT (2X)		6 EA	
				TOTAL 22 EA
MARKERS				
TEMPORARY RAISED PAVEMENT MARKERS				
MH	YELLOW & YELLOW		29 EA	
MI	CRYSTAL & RED		30 EA	
				TOTAL 59 EA

FINAL PAVEMENT MARKING SCHEDULE

SYMBOL	DESCRIPTION	PAY ITEM BREAKDOWN	QUANTITY	TOTAL QUANTITY
FINAL PAVEMENT MARKINGS				
POLYUREA (24") Highly Reflective Elements				
V2	WHITE STOPBAR		71 LF	
				TOTAL 71 LF
POLYUREA (4") Highly Reflective Elements				
VA	WHITE EDGELINE		14153 LF	
VC	10 FT. WHITE SKIP		94 LF	
VD	2 FT. WHITE MINISKIP		135 LF	
VE	WHITE SOLID LANE LINE		352 LF	
VI	YELLOW DOUBLE CENTER		16162 LF	
				TOTAL 30896 LF
POLYUREA (8") Highly Reflective Elements				
VP	WHITE GORELINE		1316 LF	
VQ	WHITE DIAGONAL		436 LF	
VT	YELLOW DIAGONAL		597 LF	
				TOTAL 2349 LF
POLYUREA PAVEMENT MARKING SYMBOL Highly Reflective Elements				
WA	LEFT TURN ARROW		11 EA	
WB	RIGHT TURN ARROW		4 EA	
WC	STRAIGHT ARROW		8 EA	
WE	COMBO STRAIGHT/RIGHT		5 EA	
				TOTAL 28 EA
MARKERS				
SNOWPLOWABLE RAISED PAVEMENT MARKERS				
ME	YELLOW & YELLOW		127 EA	
MF	CRYSTAL & RED		84 EA	
				TOTAL 211 EA

25-MAY-2007 10:06
 \\dot\dfsroot\0\proj\pmp\trafficcontrol\pmp\pmp_b0682.pmp_pmp_1.dgn
 Margaret AT WZTC2222g

APPROVED: <i>Jessica Kuse</i> DATE: 5/29/07		PAVEMENT MARKING SCHEDULES	
	SCALE: NONE		REVISIONS
	DATE: 10/06		
	DESIGN BY: RMG		
	REVIEWED BY: JDK		

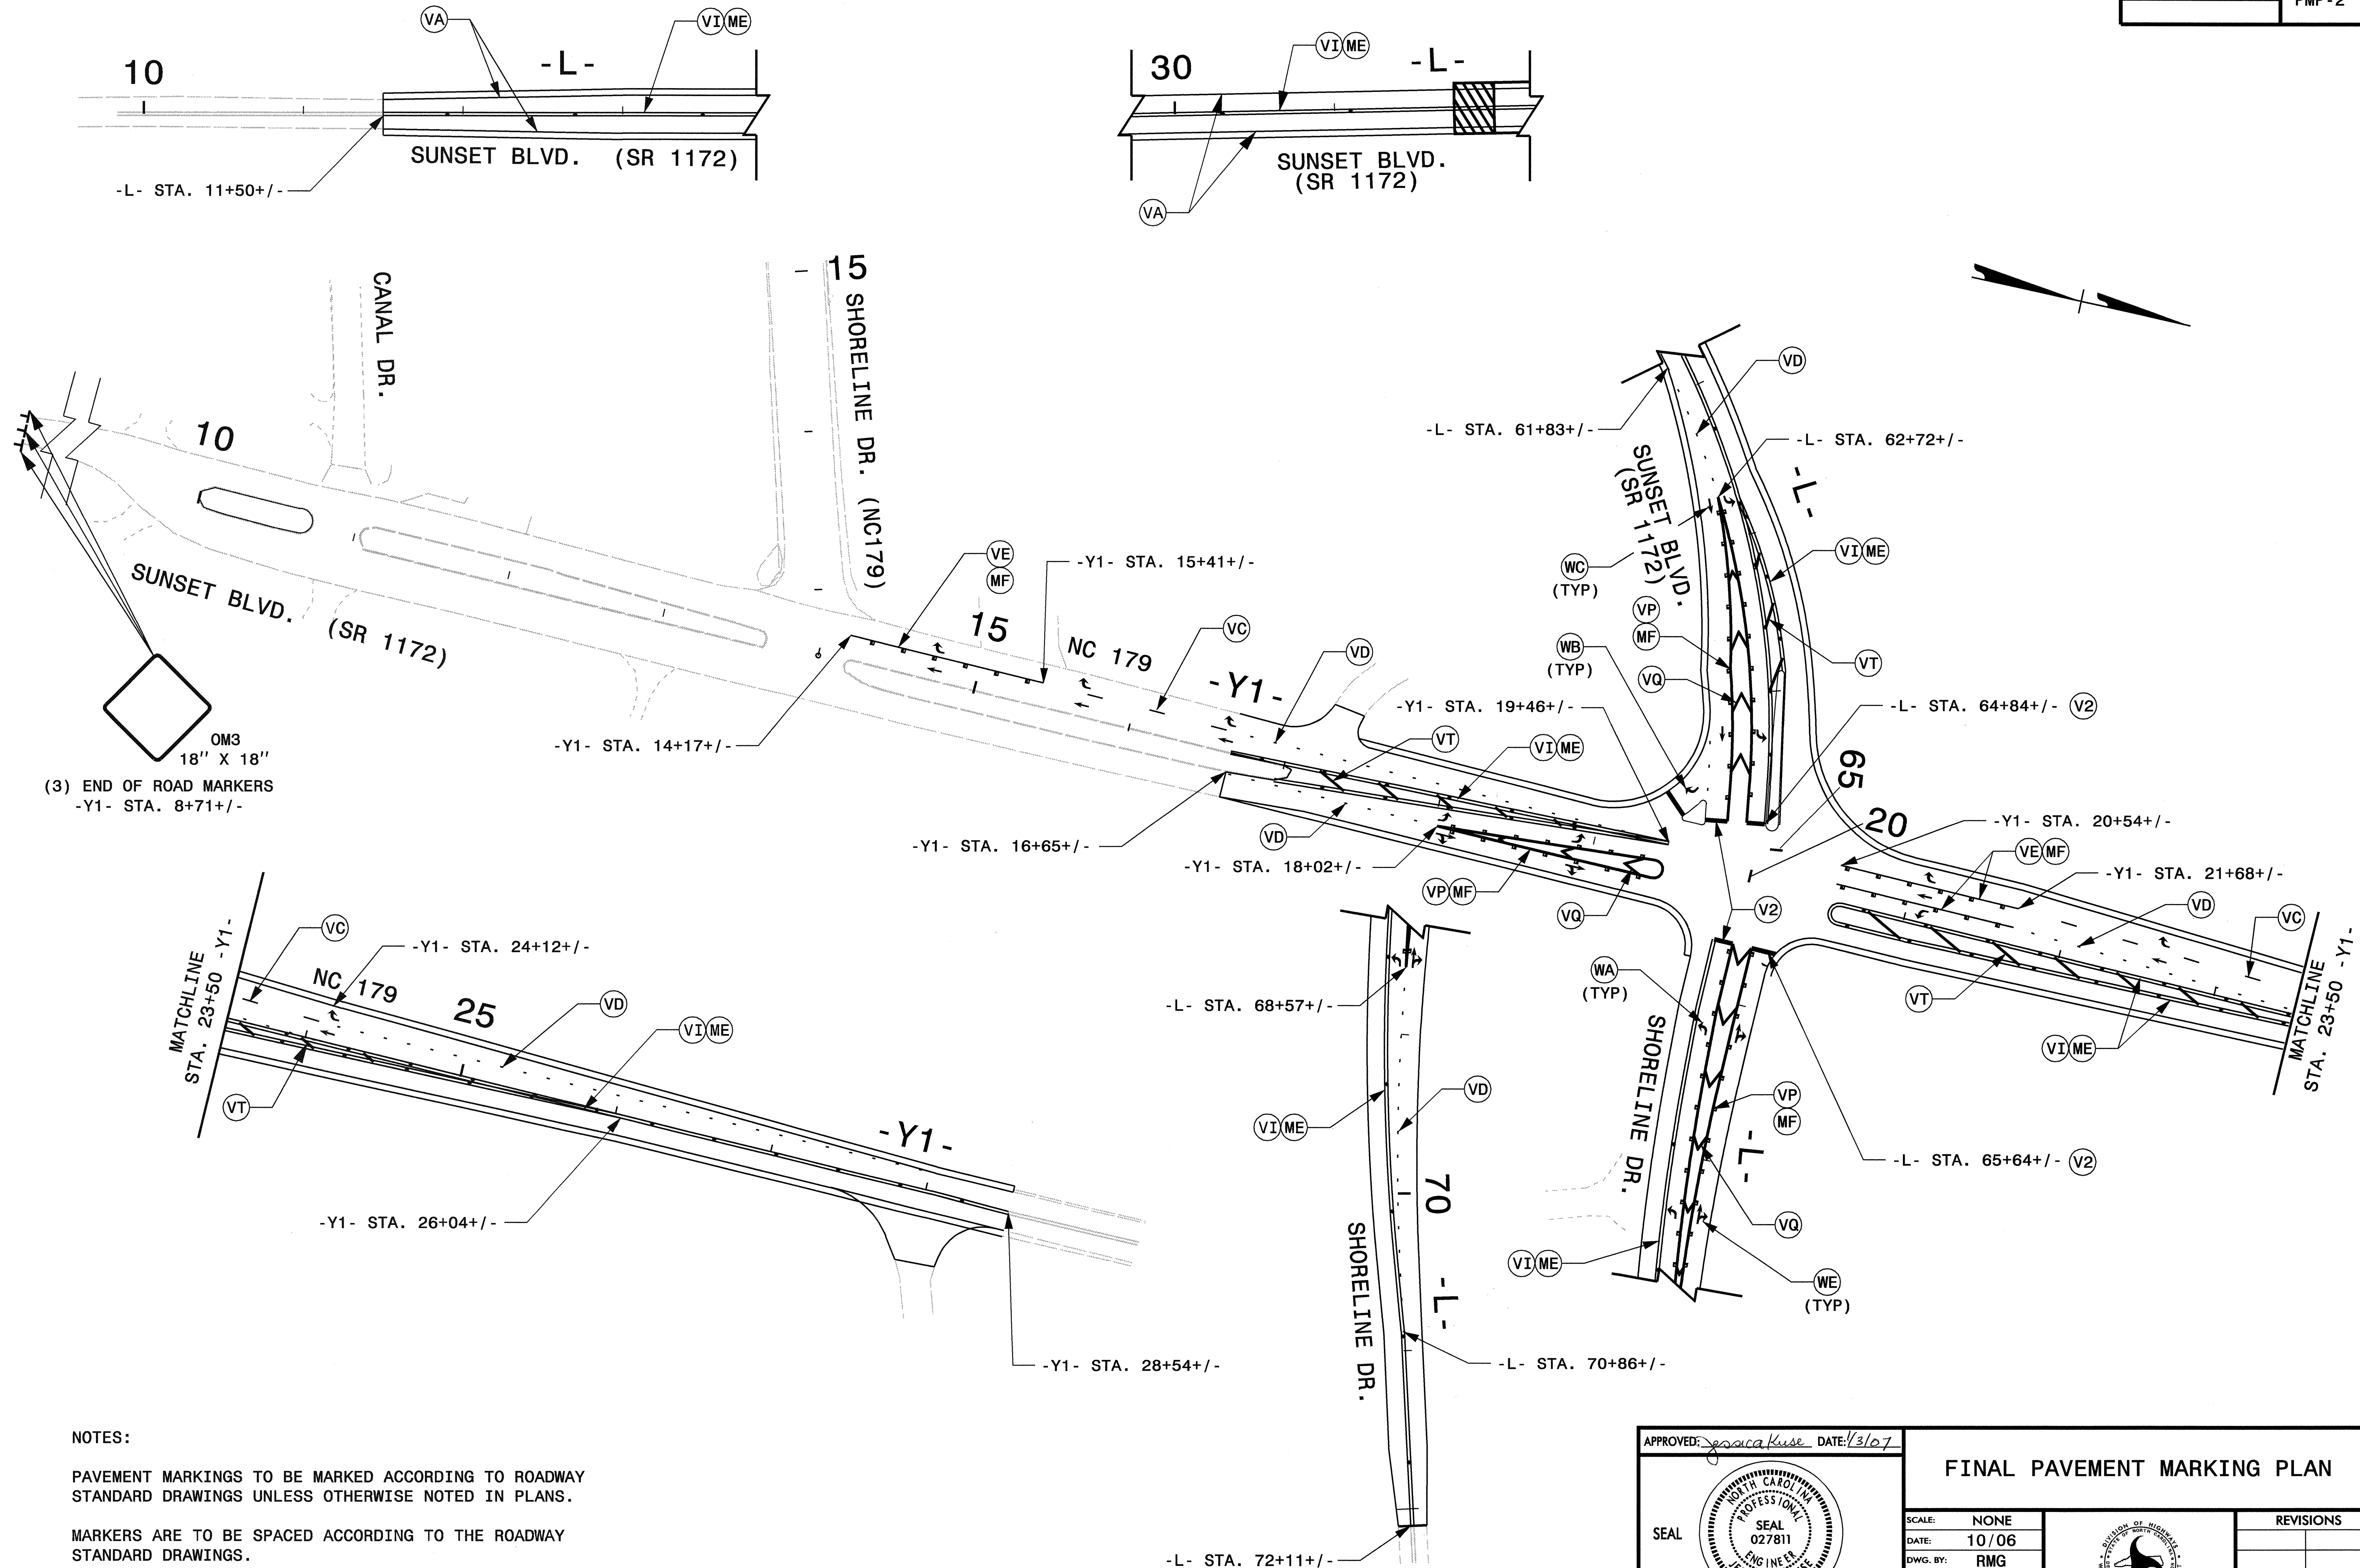


NOTES:


PAVEMENT MARKINGS TO BE MARKED ACCORDING TO ROADWAY STANDARD DRAWINGS UNLESS OTHERWISE NOTED IN PLANS.

MARKERS ARE TO BE SPACED ACCORDING TO THE ROADWAY STANDARD DRAWINGS.

APPROVED: *Jessica Kuse* DATE: 1/3/07

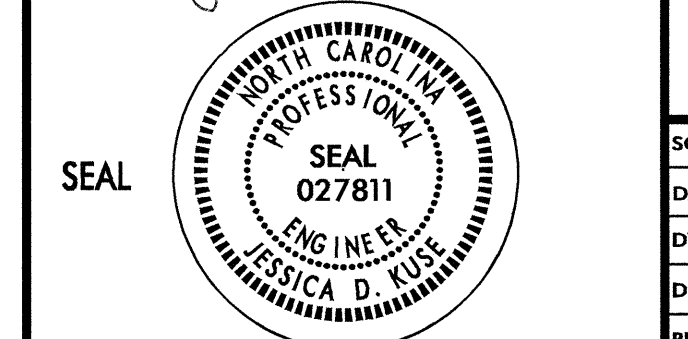

FINAL PAVEMENT MARKING PLAN		REVISIONS	
SCALE: NONE			
DATE: 10/06			
DWG. BY: RMG			
DESIGN BY: RMG			
REVIEWED BY: JDK			

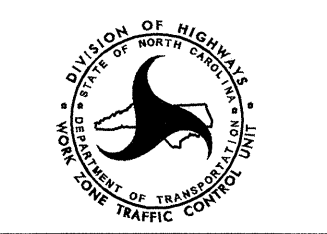

CADD FILE

03-JAN-2007 16:31 \\p01\drive\projects-b\b0682\traffic\control\pmp\b0682-pm-pmp-2.dgn