





STATE OF NORTH CAROLINA
DIVISION OF HIGHWAYS

**UTILITY CONSTRUCTION PLANS
DAVIE COUNTY**

LOCATION: BRIDGE NO. 37 OVER I-40 ON NC 801
TYPE OF WORK: UTILITY CONSTRUCTION

TIP PROJECT: B-3637

CONTRACT: C201303

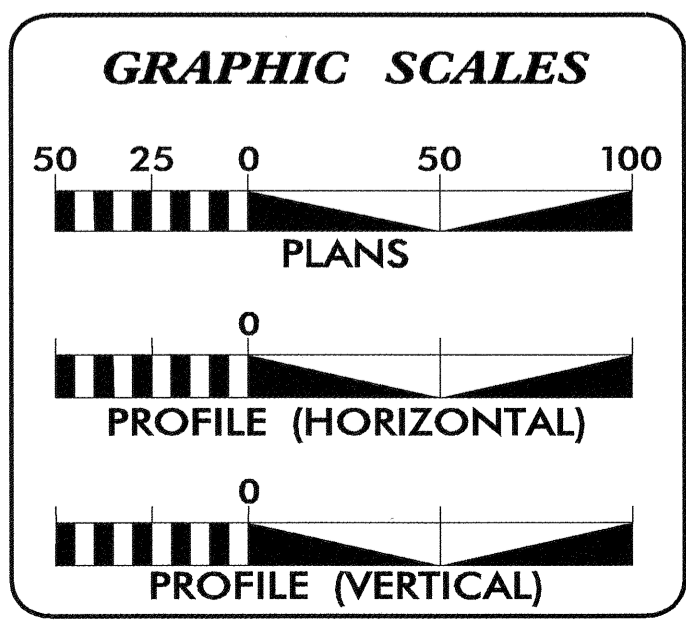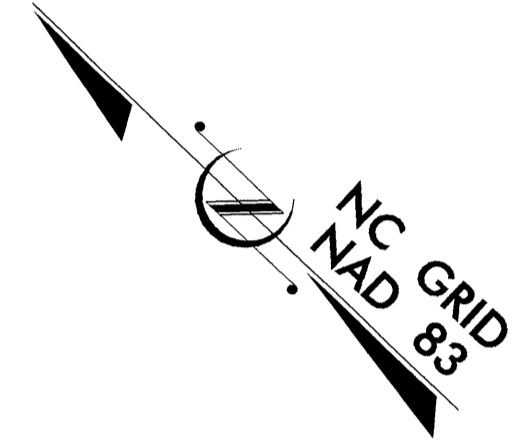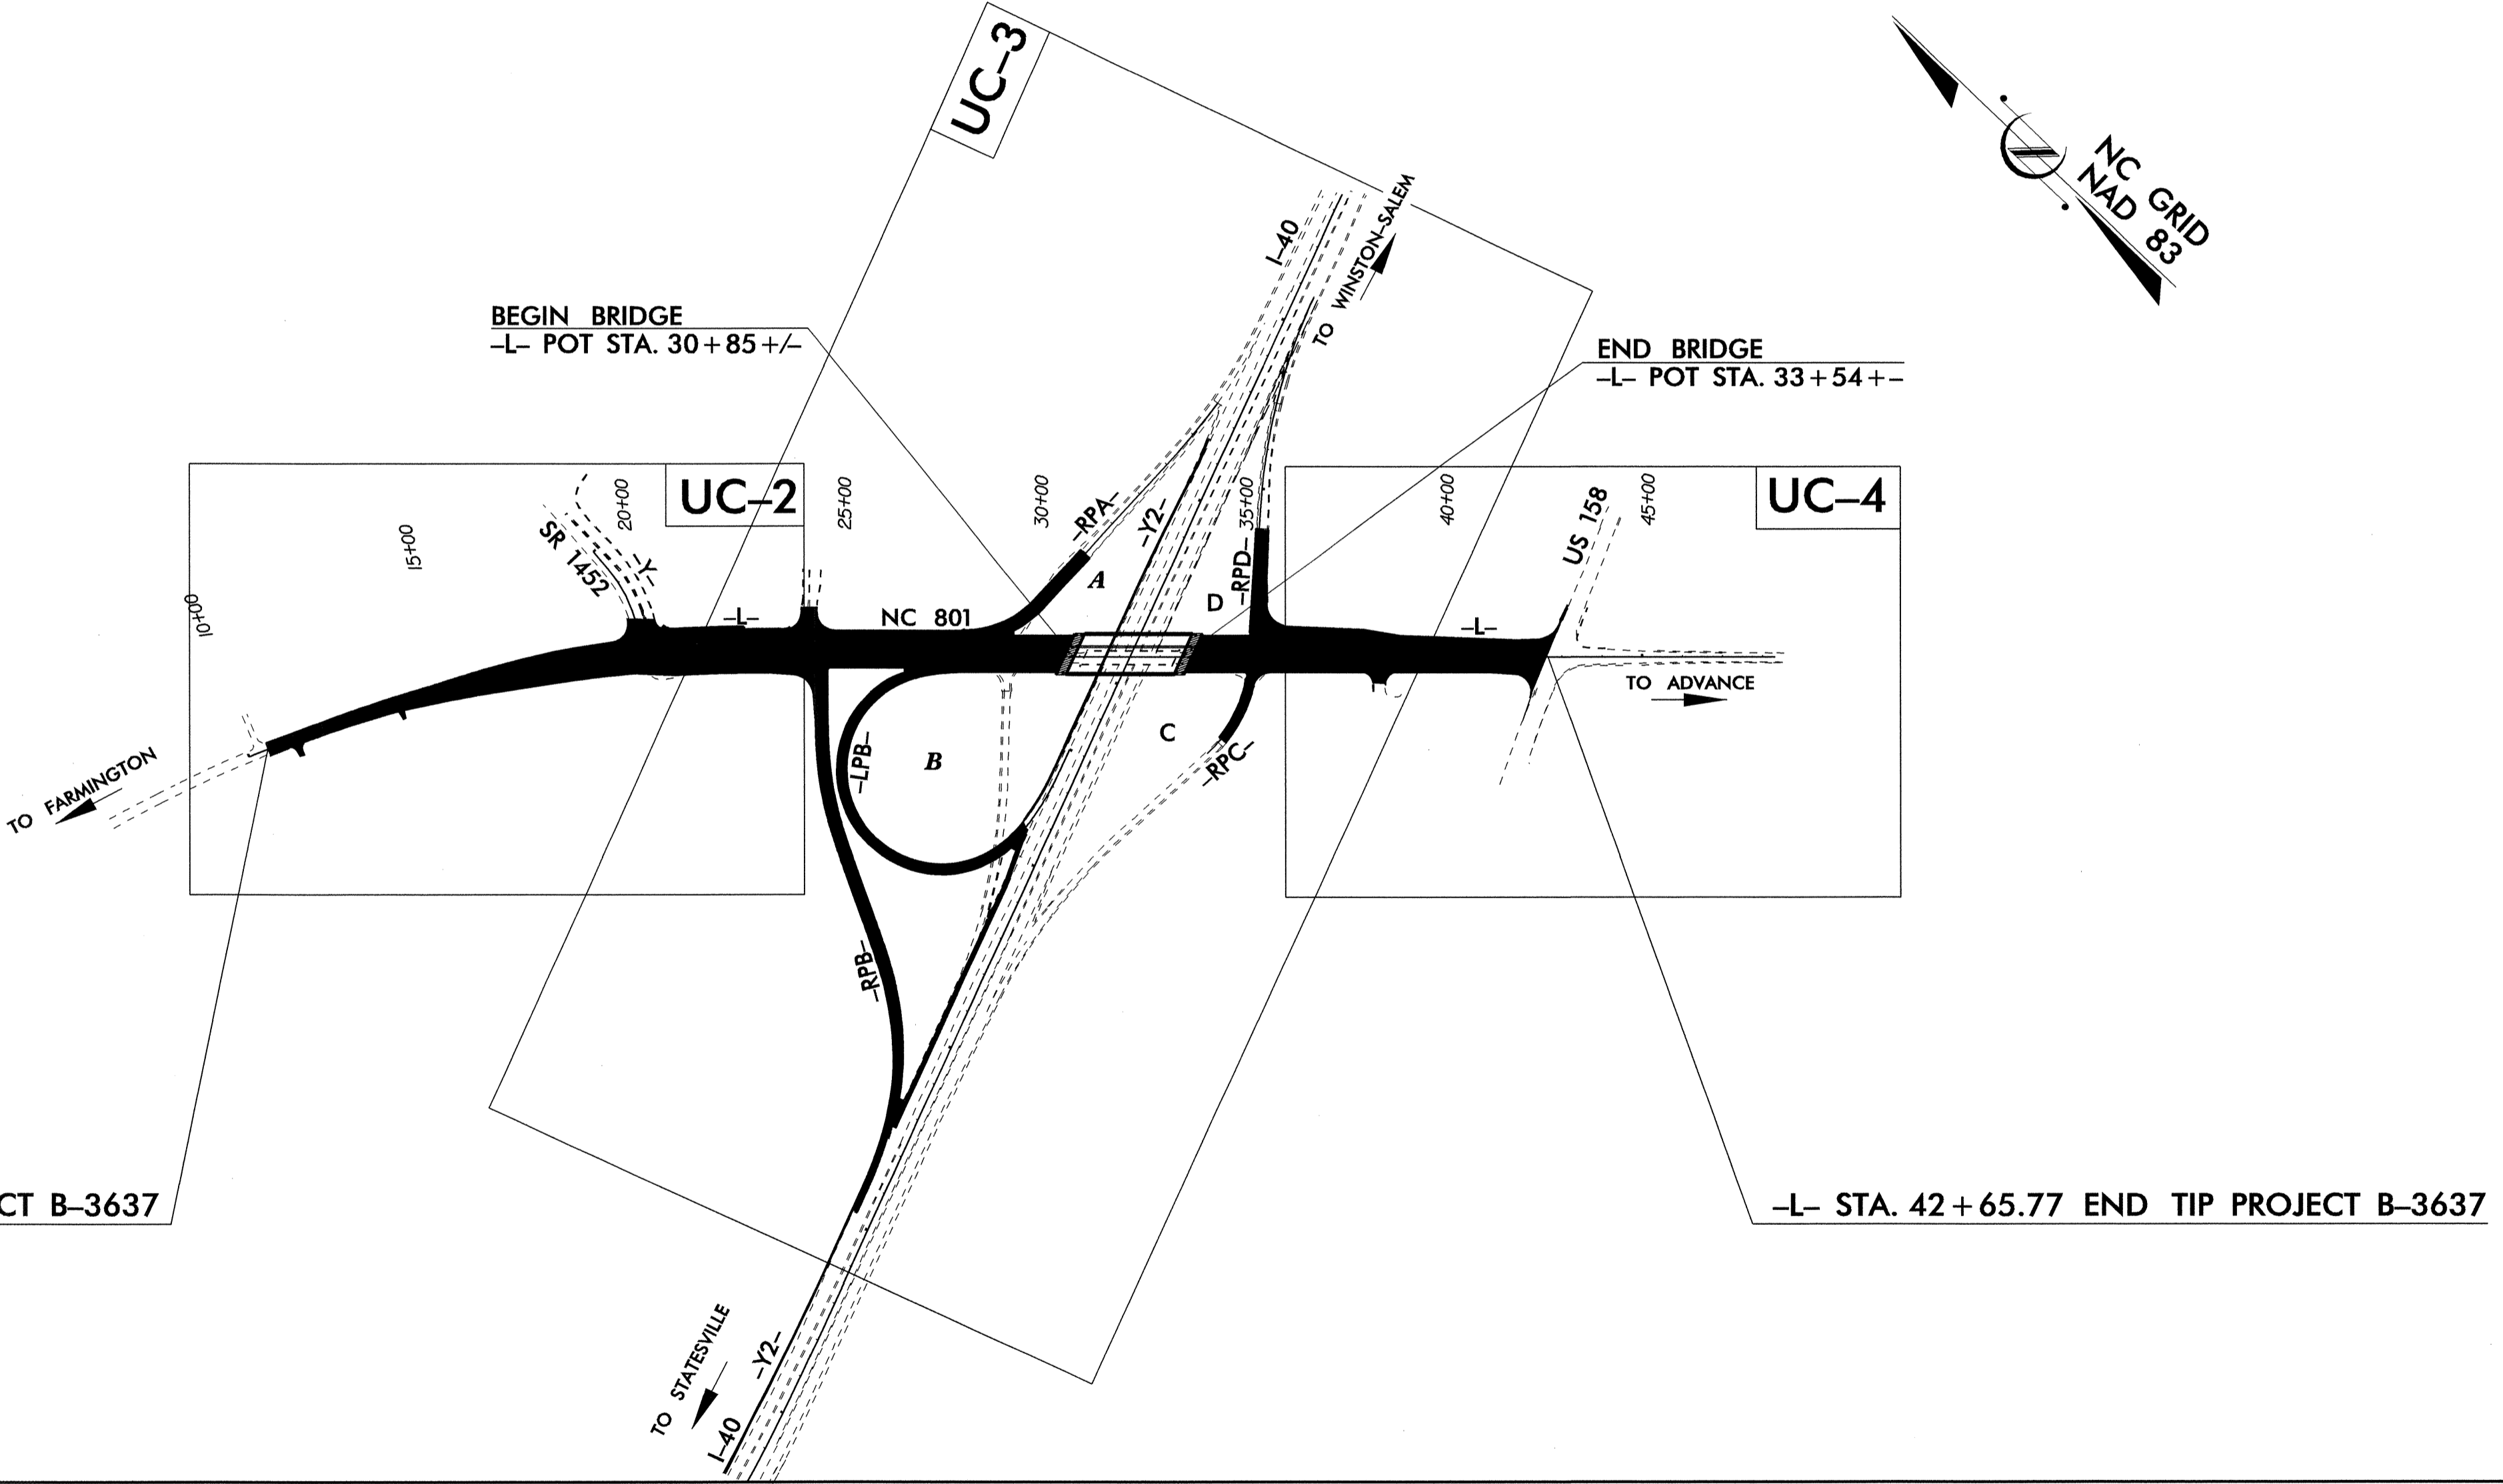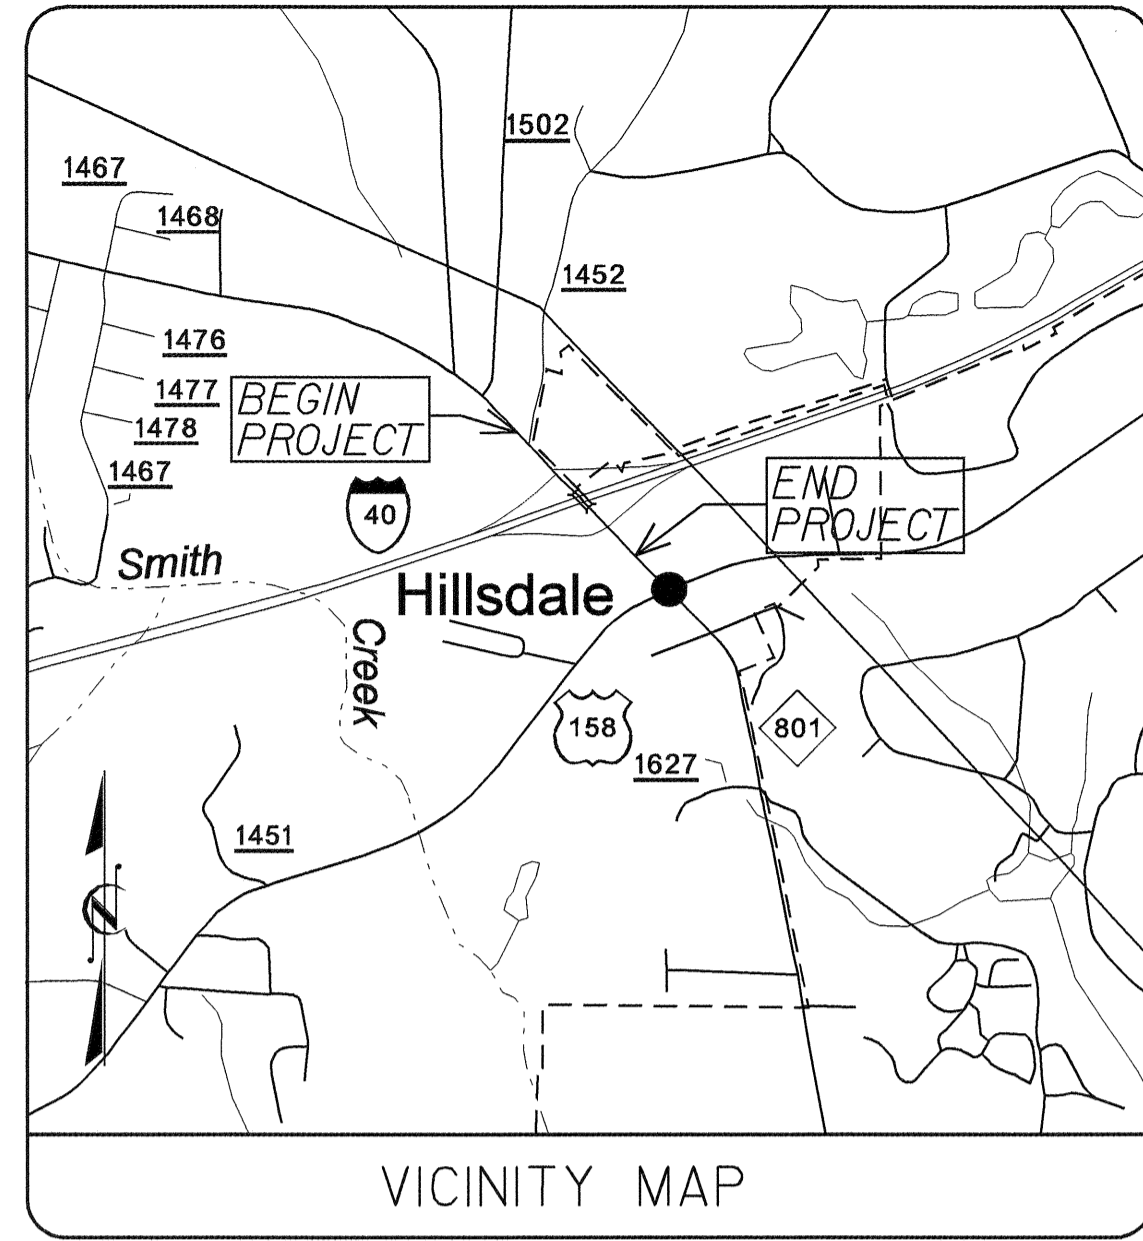


INDEX OF SHEETS

| SHEET NO. | DESCRIPTION |
|----------------|----------------------------------|
| UC-1 | TITLE SHEET |
| UC-2 THRU UC-4 | UTILITY CONSTRUCTION PLAN SHEETS |
| UC-5 | DETAILS SHEET |

WATER AND SEWER OWNERS ON PROJECT

(1) WATER - DAVIE COUNTY
(2) SANITARY SEWER - DAVIE COUNTY

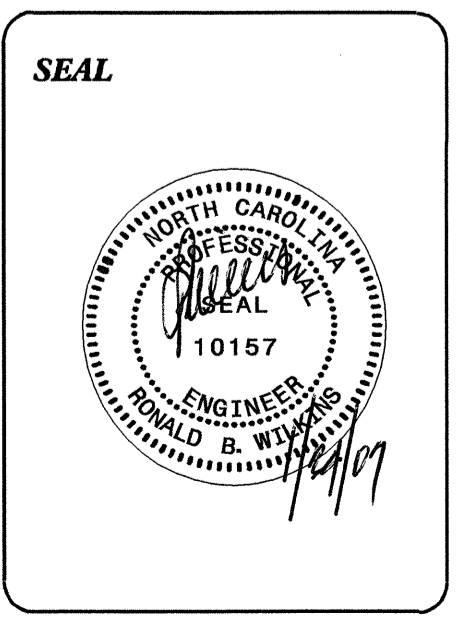


PREPARED IN THE OFFICE OF:
**DIVISION OF HIGHWAYS
PROJECT SERVICES
UTILITY SECTION**

1591 MAIL SERVICES CENTER
RALEIGH, NC 27699-1591
PHONE (919) 250-4128
FAX (919) 250-4119

Roger Worthington, P.E. UTILITIES SECTION ENGINEER
R. B. WILKINS, P.E. UTILITIES SQUAD LEADER PROJECT ENGINEER
MICHAEL R. BRIGHT UTILITIES PROJECT DESIGNER

22-JAN-2007 09:23 P:\Utilities\vd\proj\b3637_ut_title_ucl_psh.dgn \$\$\$USERNAME\$\$\$

| | |
|---|-------------|
| PROJECT REFERENCE NO. | SHEET NO. |
| B-3637 | UC-4 |
| DESIGNED BY: MRB | |
| DRAWN BY: MRB | |
| CHECKED BY: RBW | |
| APPROVED BY: RBW | |
| REVISED: | |
| NORTH CAROLINA DEPARTMENT OF TRANSPORTATION | |
| PROJECT SERVICES UNIT PHONE: (919) 250-4128 FAX: (919) 250-4119 | |
| UTILITY CONSTRUCTION PLANS ONLY | |

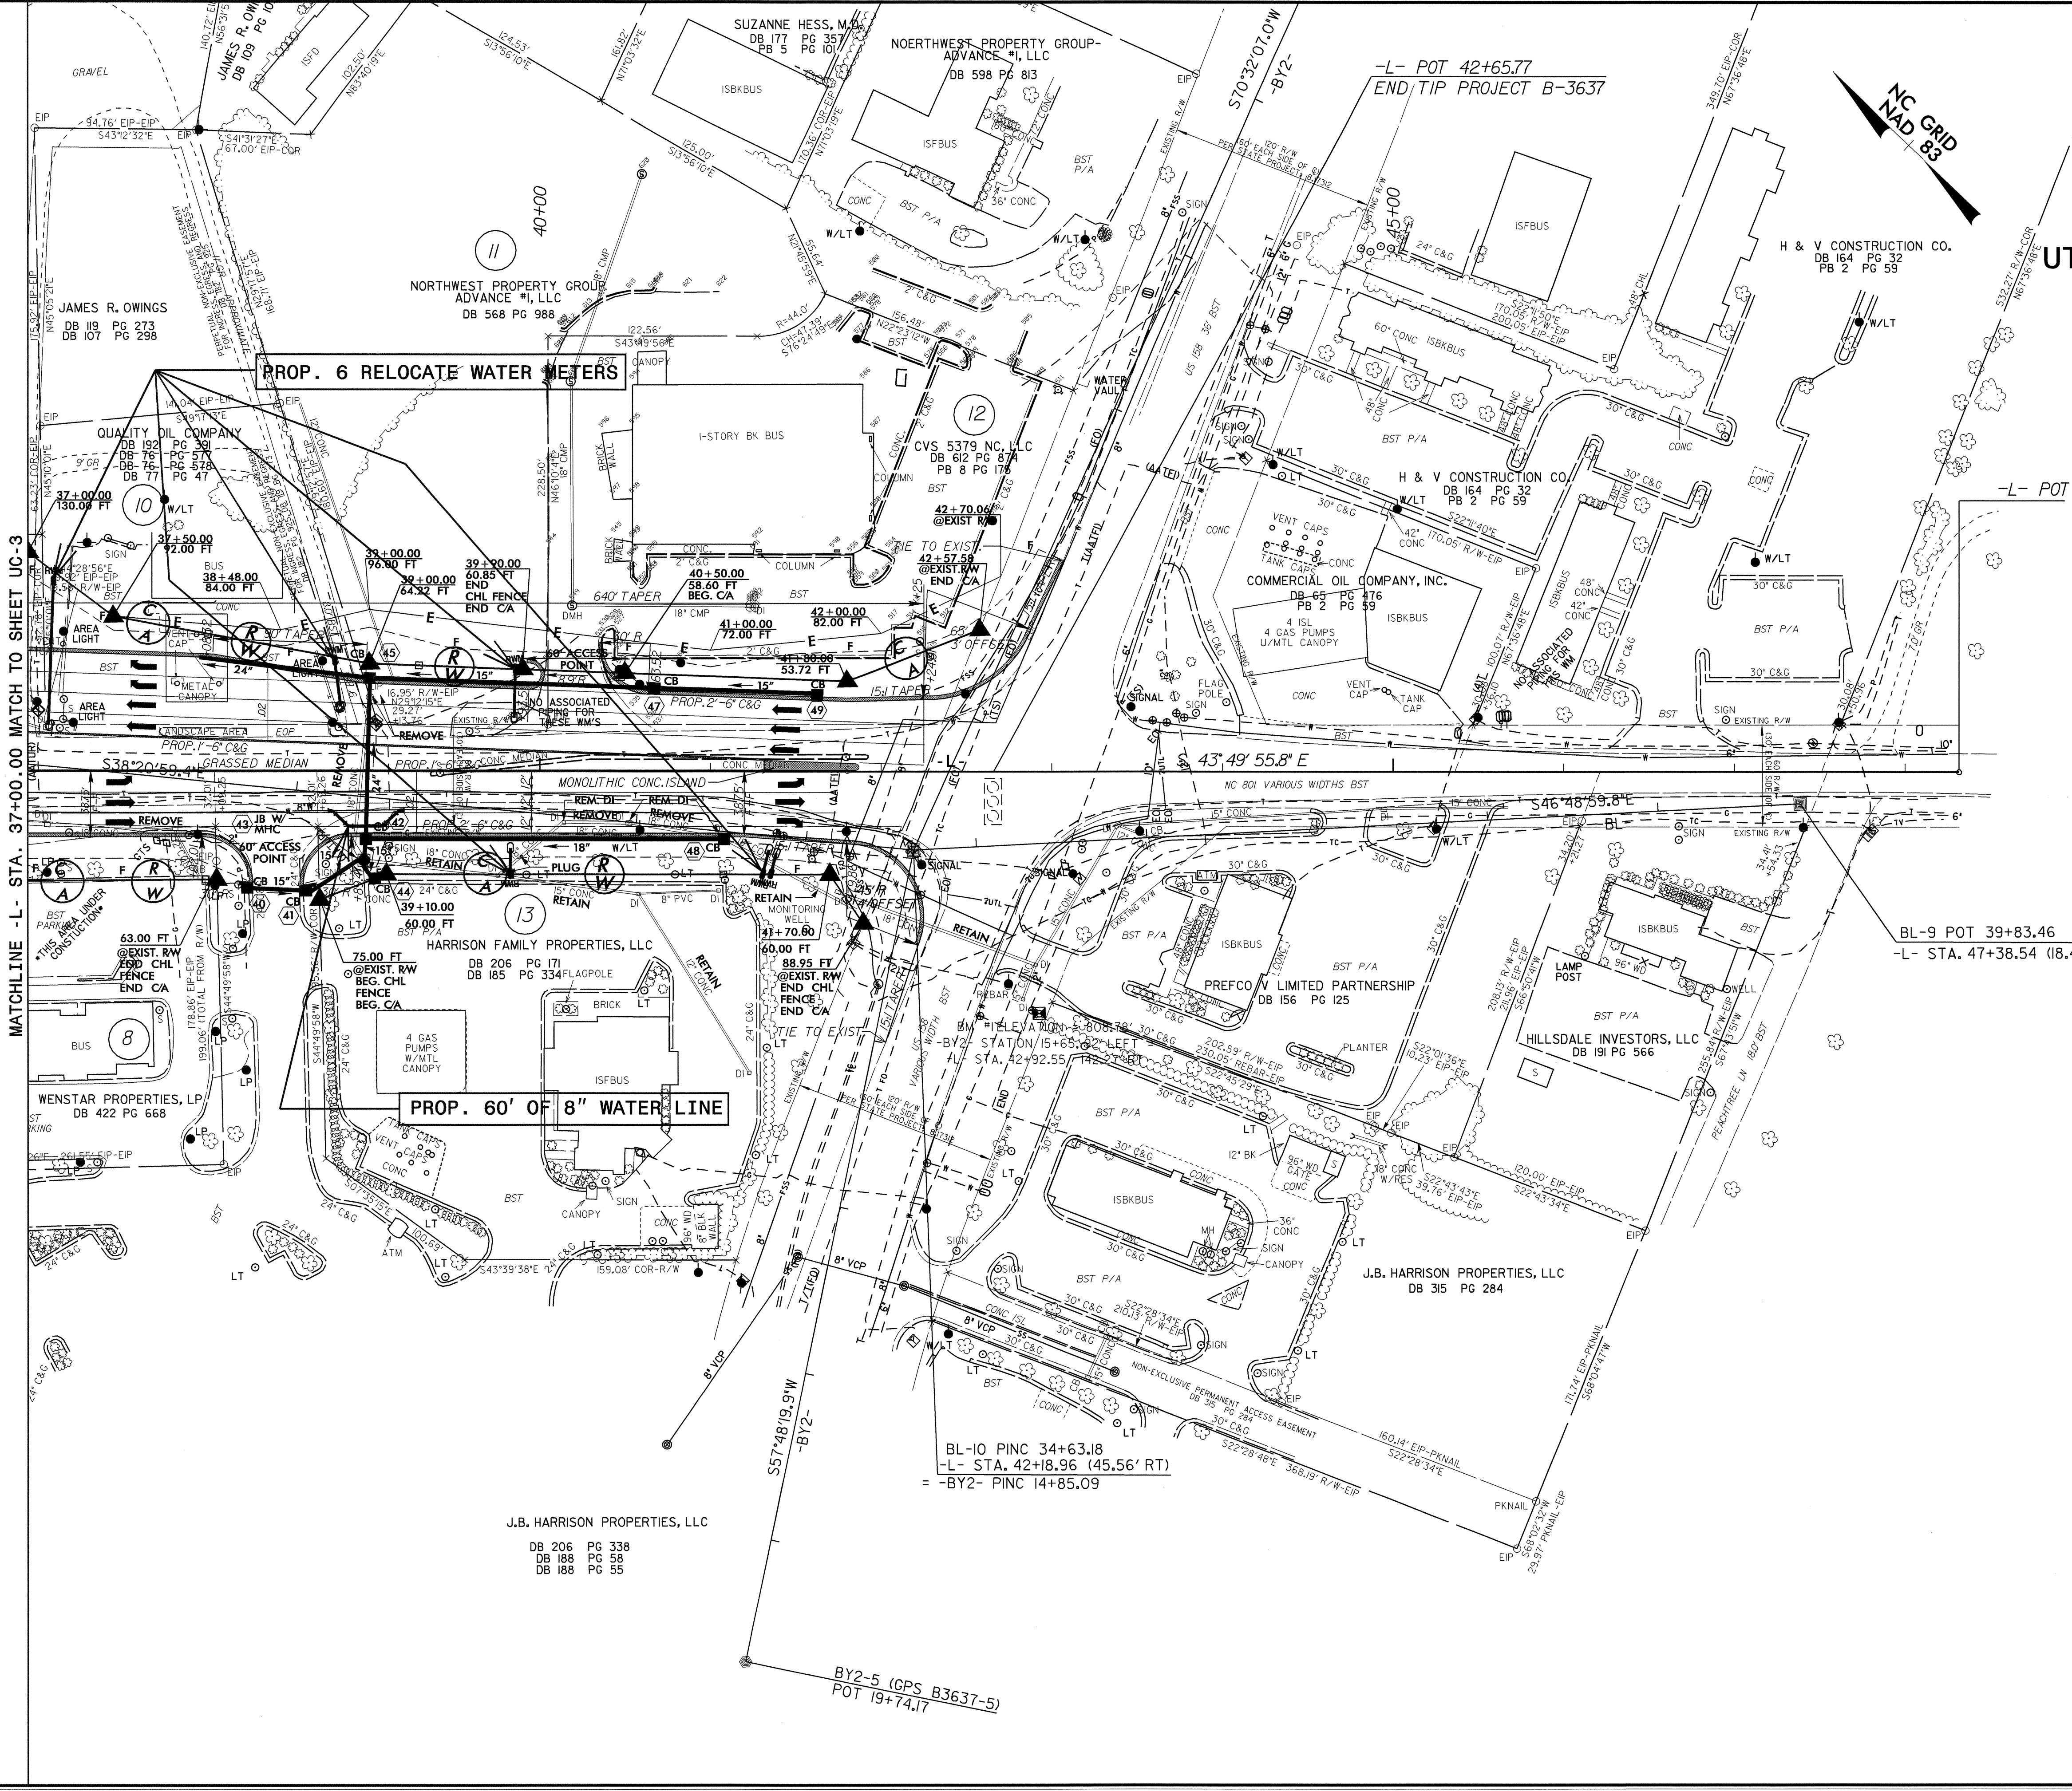

MATCHLINE - L- STA. 37+00.00 MATCH TO SHEET UC-3



PROP. 6 RELOCATE WATER METERS

PROP. 60' OF 8" WATER LINE

J.B. HARRISON PROPERTIES, LLC
 DB 206 PG 338
 DB 188 PG 58
 DB 188 PG 55

BL-10 PINC 34+63.18
 -L- STA. 42+18.96 (45.56' RT)
 -BY2- PINC 14+85.09

BL-9 POT 39+83.46
 -L- STA. 47+38.54 (18.47' RT)

BY2-5 (GPS B3637-5)
 POT 19+74.17




22-JAN-2007 08:16 \\b3637_ut_6_uc4_psh.dgn

| | |
|------------|-----------|
| T.I.P. NO. | SHEET NO. |
| B-3637 | UO-1 |

STATE OF NORTH CAROLINA
DIVISION OF HIGHWAYS

**UTILITY BY OTHERS PLANS
DAVIE COUNTY**

LOCATION: BRIDGE NO. 37 OVER I-40 ON NC 801
TYPE OF WORK: UTILITIES BY OTHERS

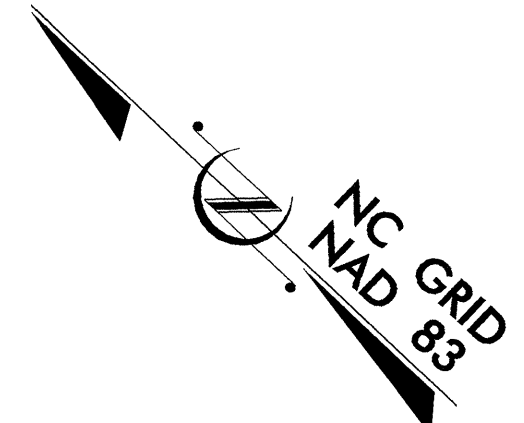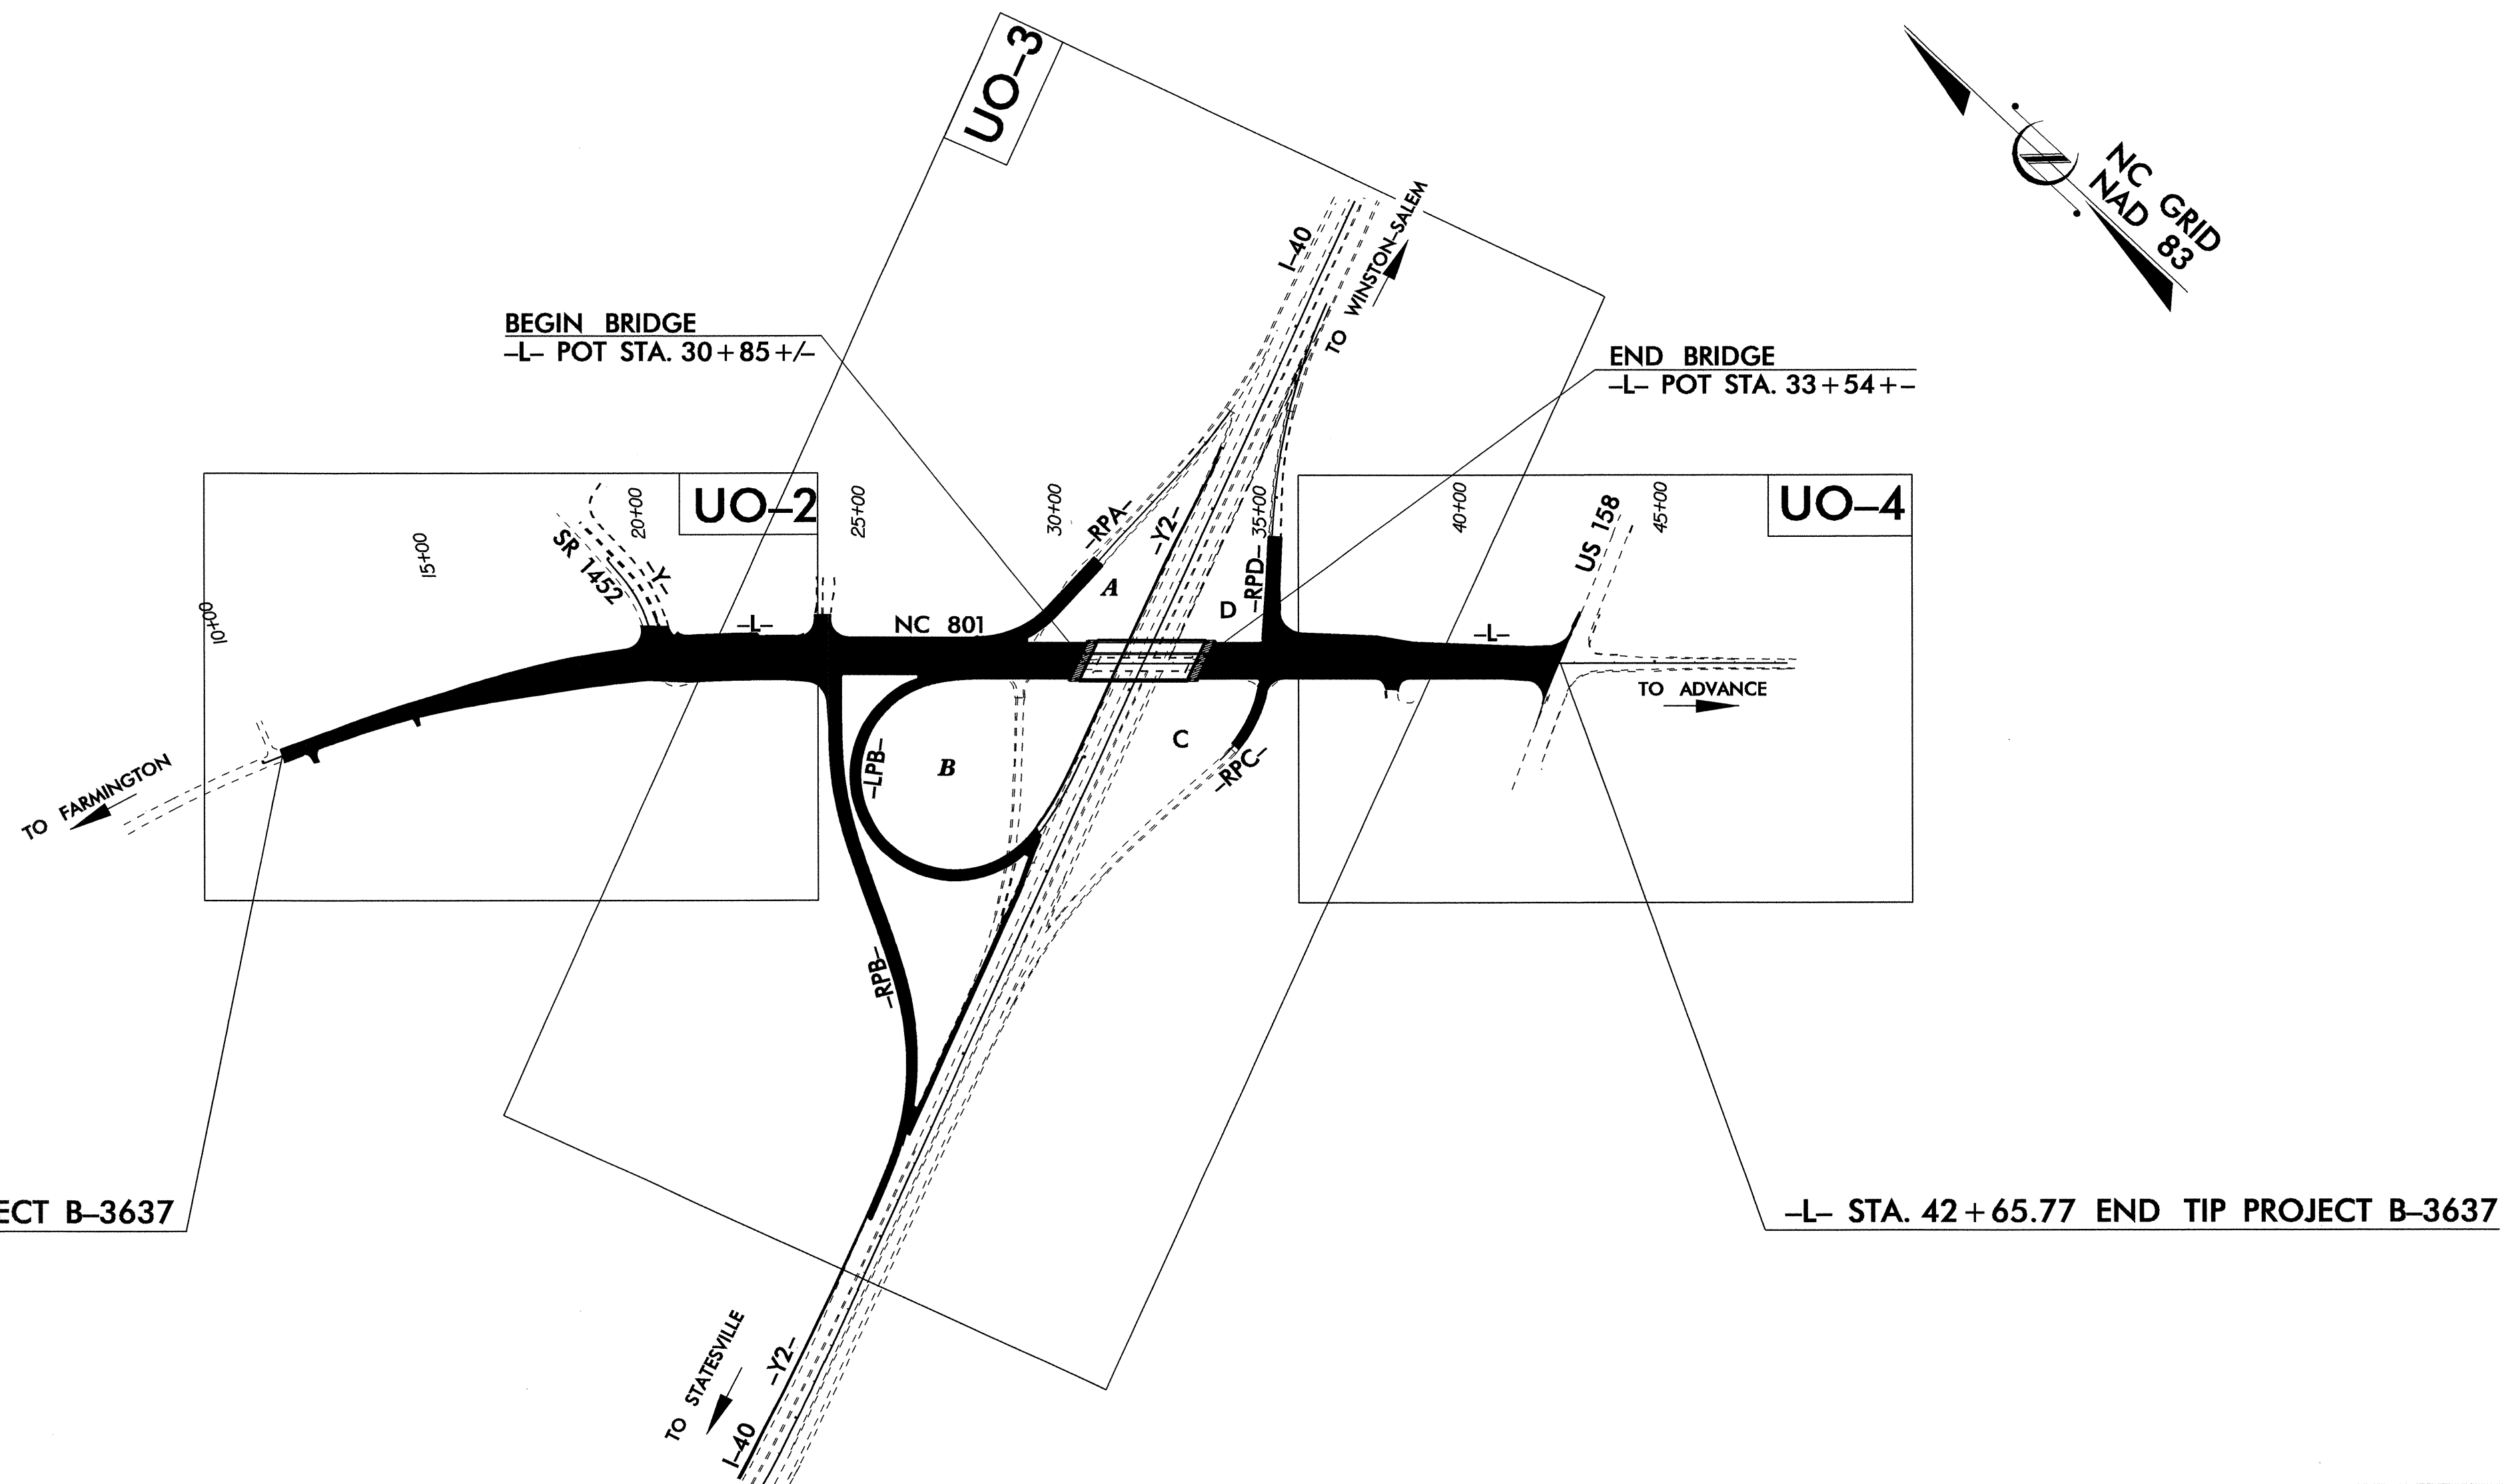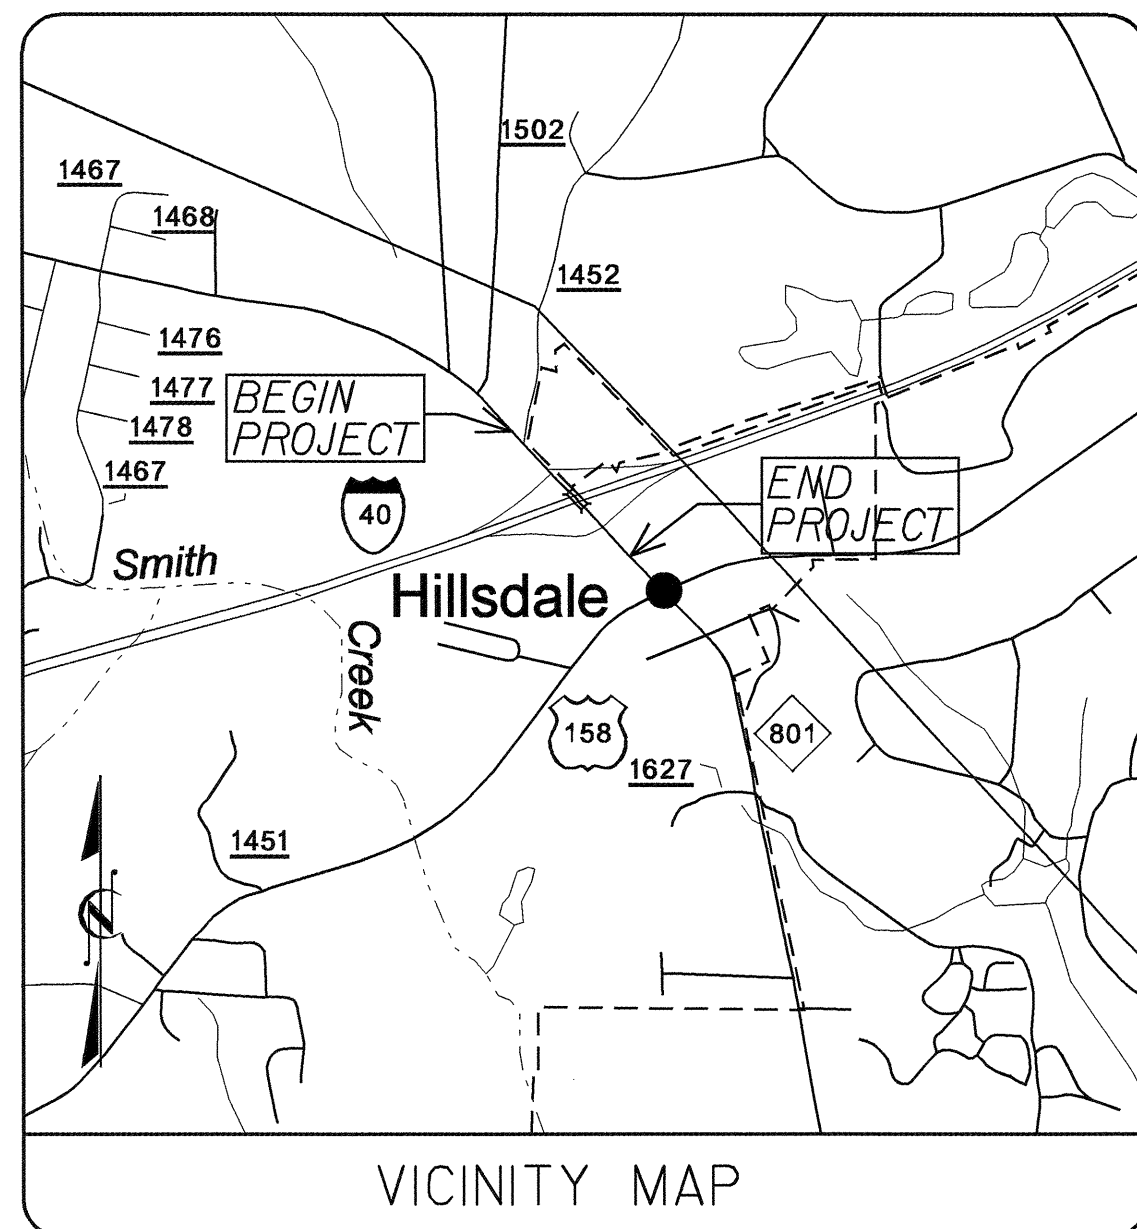


TIP PROJECT: B-3637

CONTRACT: C201303

-L- STA. 10+50.00 BEGIN TIP PROJECT B-3637

-L- STA. 42+65.77 END TIP PROJECT B-3637

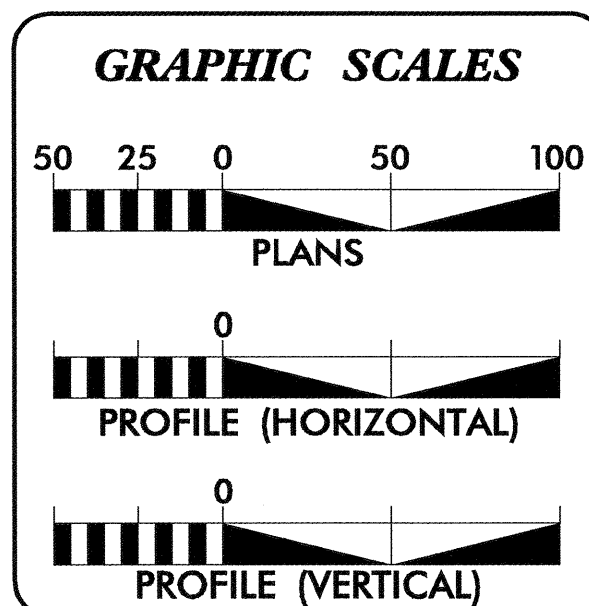

| INDEX OF SHEETS | |
|-----------------|-------------------------------|
| SHEET NO. | DESCRIPTION |
| UO-1 | TITLE SHEET |
| UO-2 THRU UO-4 | UTILITY BY OTHERS PLAN SHEETS |

| UTILITY OWNERS ON PROJECT |
|-------------------------------|
| (1) DUKE ENERGY - POWER DIST. |
| (2) YADKIN VALLEY TELEPHONE |
| (3) PIEDMONT NATURAL GAS |
| (4) TIME WARNER CABLE - CATV |

PREPARED IN THE OFFICE OF:
**DIVISION OF HIGHWAYS
DESIGN SERVICES
UTILITY SECTION**

1591 MAIL SERVICES CENTER
RALEIGH, NC 27699-1591
PHONE (919) 250-4128
FAX (919) 250-4119

Roger Worthington, P.E. UTILITIES SECTION ENGINEER
R. B. WILKINS, P.E. UTILITIES SQUAD LEADER PROJECT ENGINEER
MICHAEL R. BRIGHT UTILITIES PROJECT DESIGNER

15-MAY-2007 11:08
P:\ut\it\res\ydy\ut\proj\b3637\ut_title_uol.psh.dgn
\$\$\$\$\$USERNAME\$\$\$\$\$

UTILITIES BY OTHERS

NOTE:
ALL PROPOSED UTILITY WORK
SHOWN ON THIS SHEET WILL
BE DONE BY OTHERS

BANK OF AMERICA,
NATIONAL ASSOCIATION
DB 413 PG 388
PB 7 PG 225

BURNETTE KELLEY
PARTNERS, LLC
DB 420 PG 732
PB 7 PG 225

TRAVCO-BRT LIMITED PARTNERSHIP
DB 208 PG 571


JOHN V. WALKER
DB 161 PG 300
DB 62 PG 635
DB 81 PG 330

J.B. HARRISON PROPERTIES, LLC
DB 336 PG 489

WILBURN P. WALKER
DB 177 PG 189
DB 161 PG 296
DB 62 PG 635

AARON LEE WALKER
DB 126 PG 829

5/14/99
15-MAY-2007 10:19
r:\utilities\chd\proj\3637\ut_4_uo2_psh.dgn

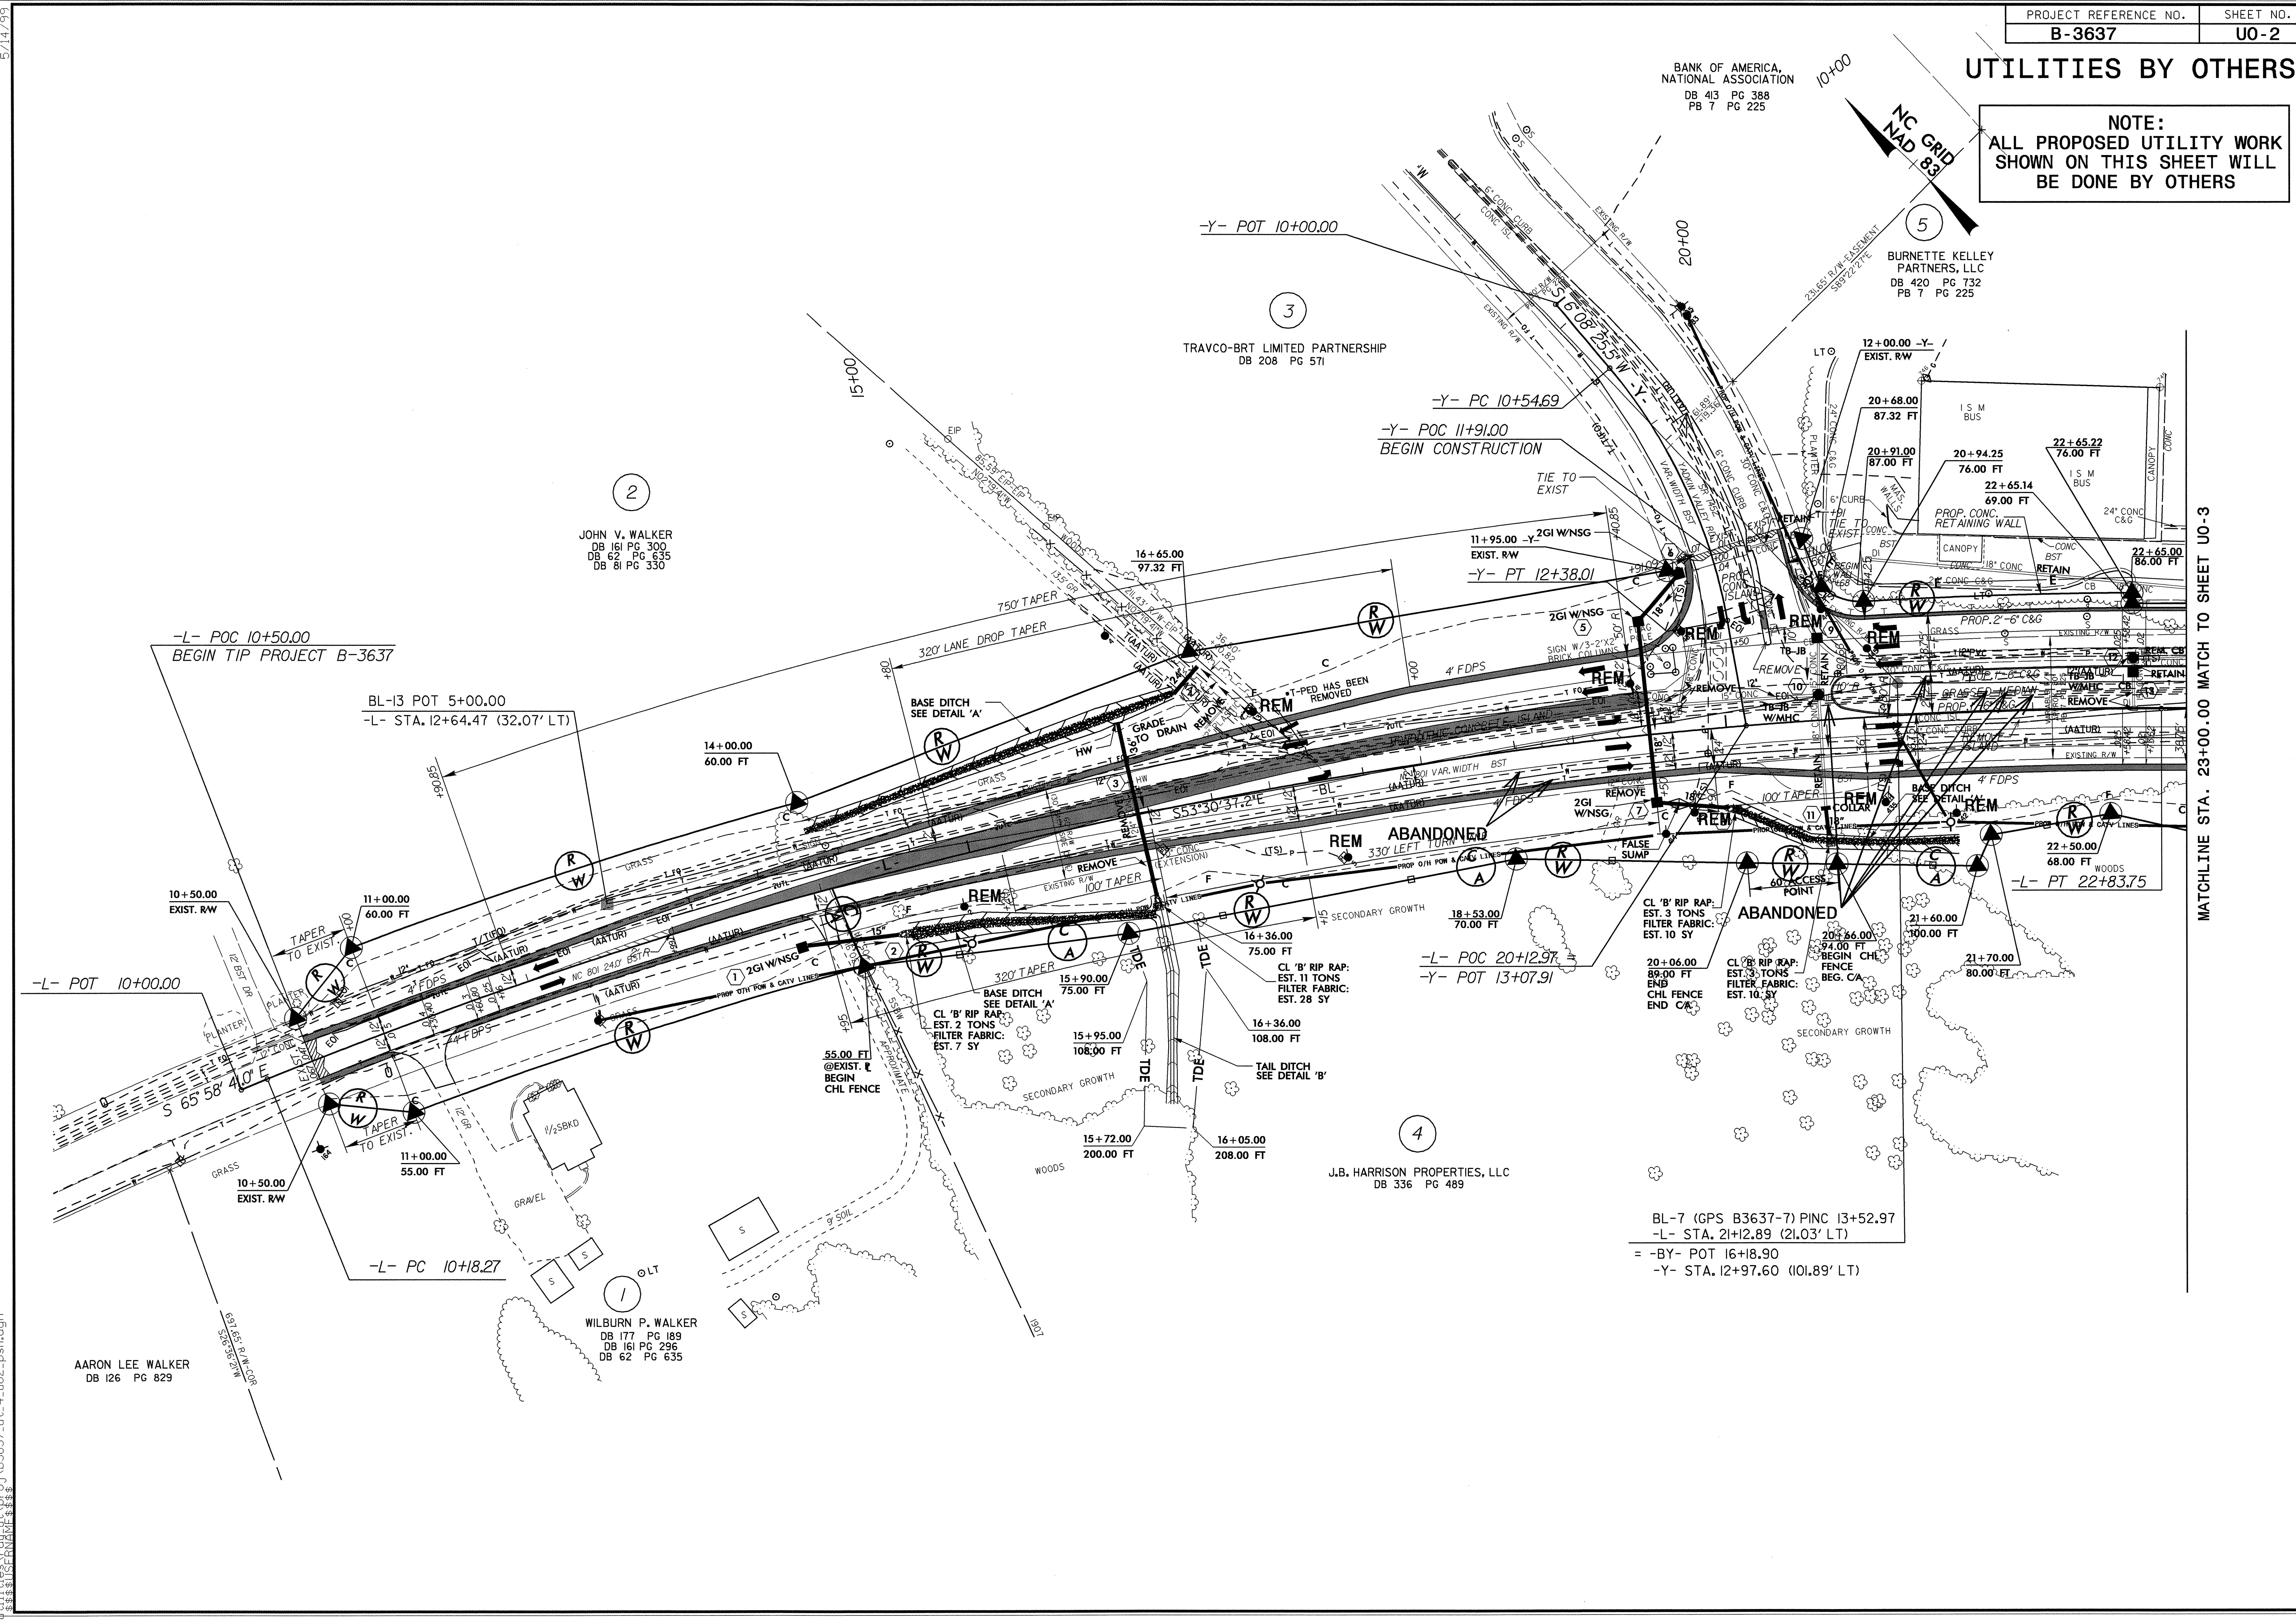

MATCHLINE STA. 23+00.00 MATCH TO SHEET UO-3

