


8/23/99



PROJ. REFERENCE NO.
B-3337

SHEET NO.
X-2

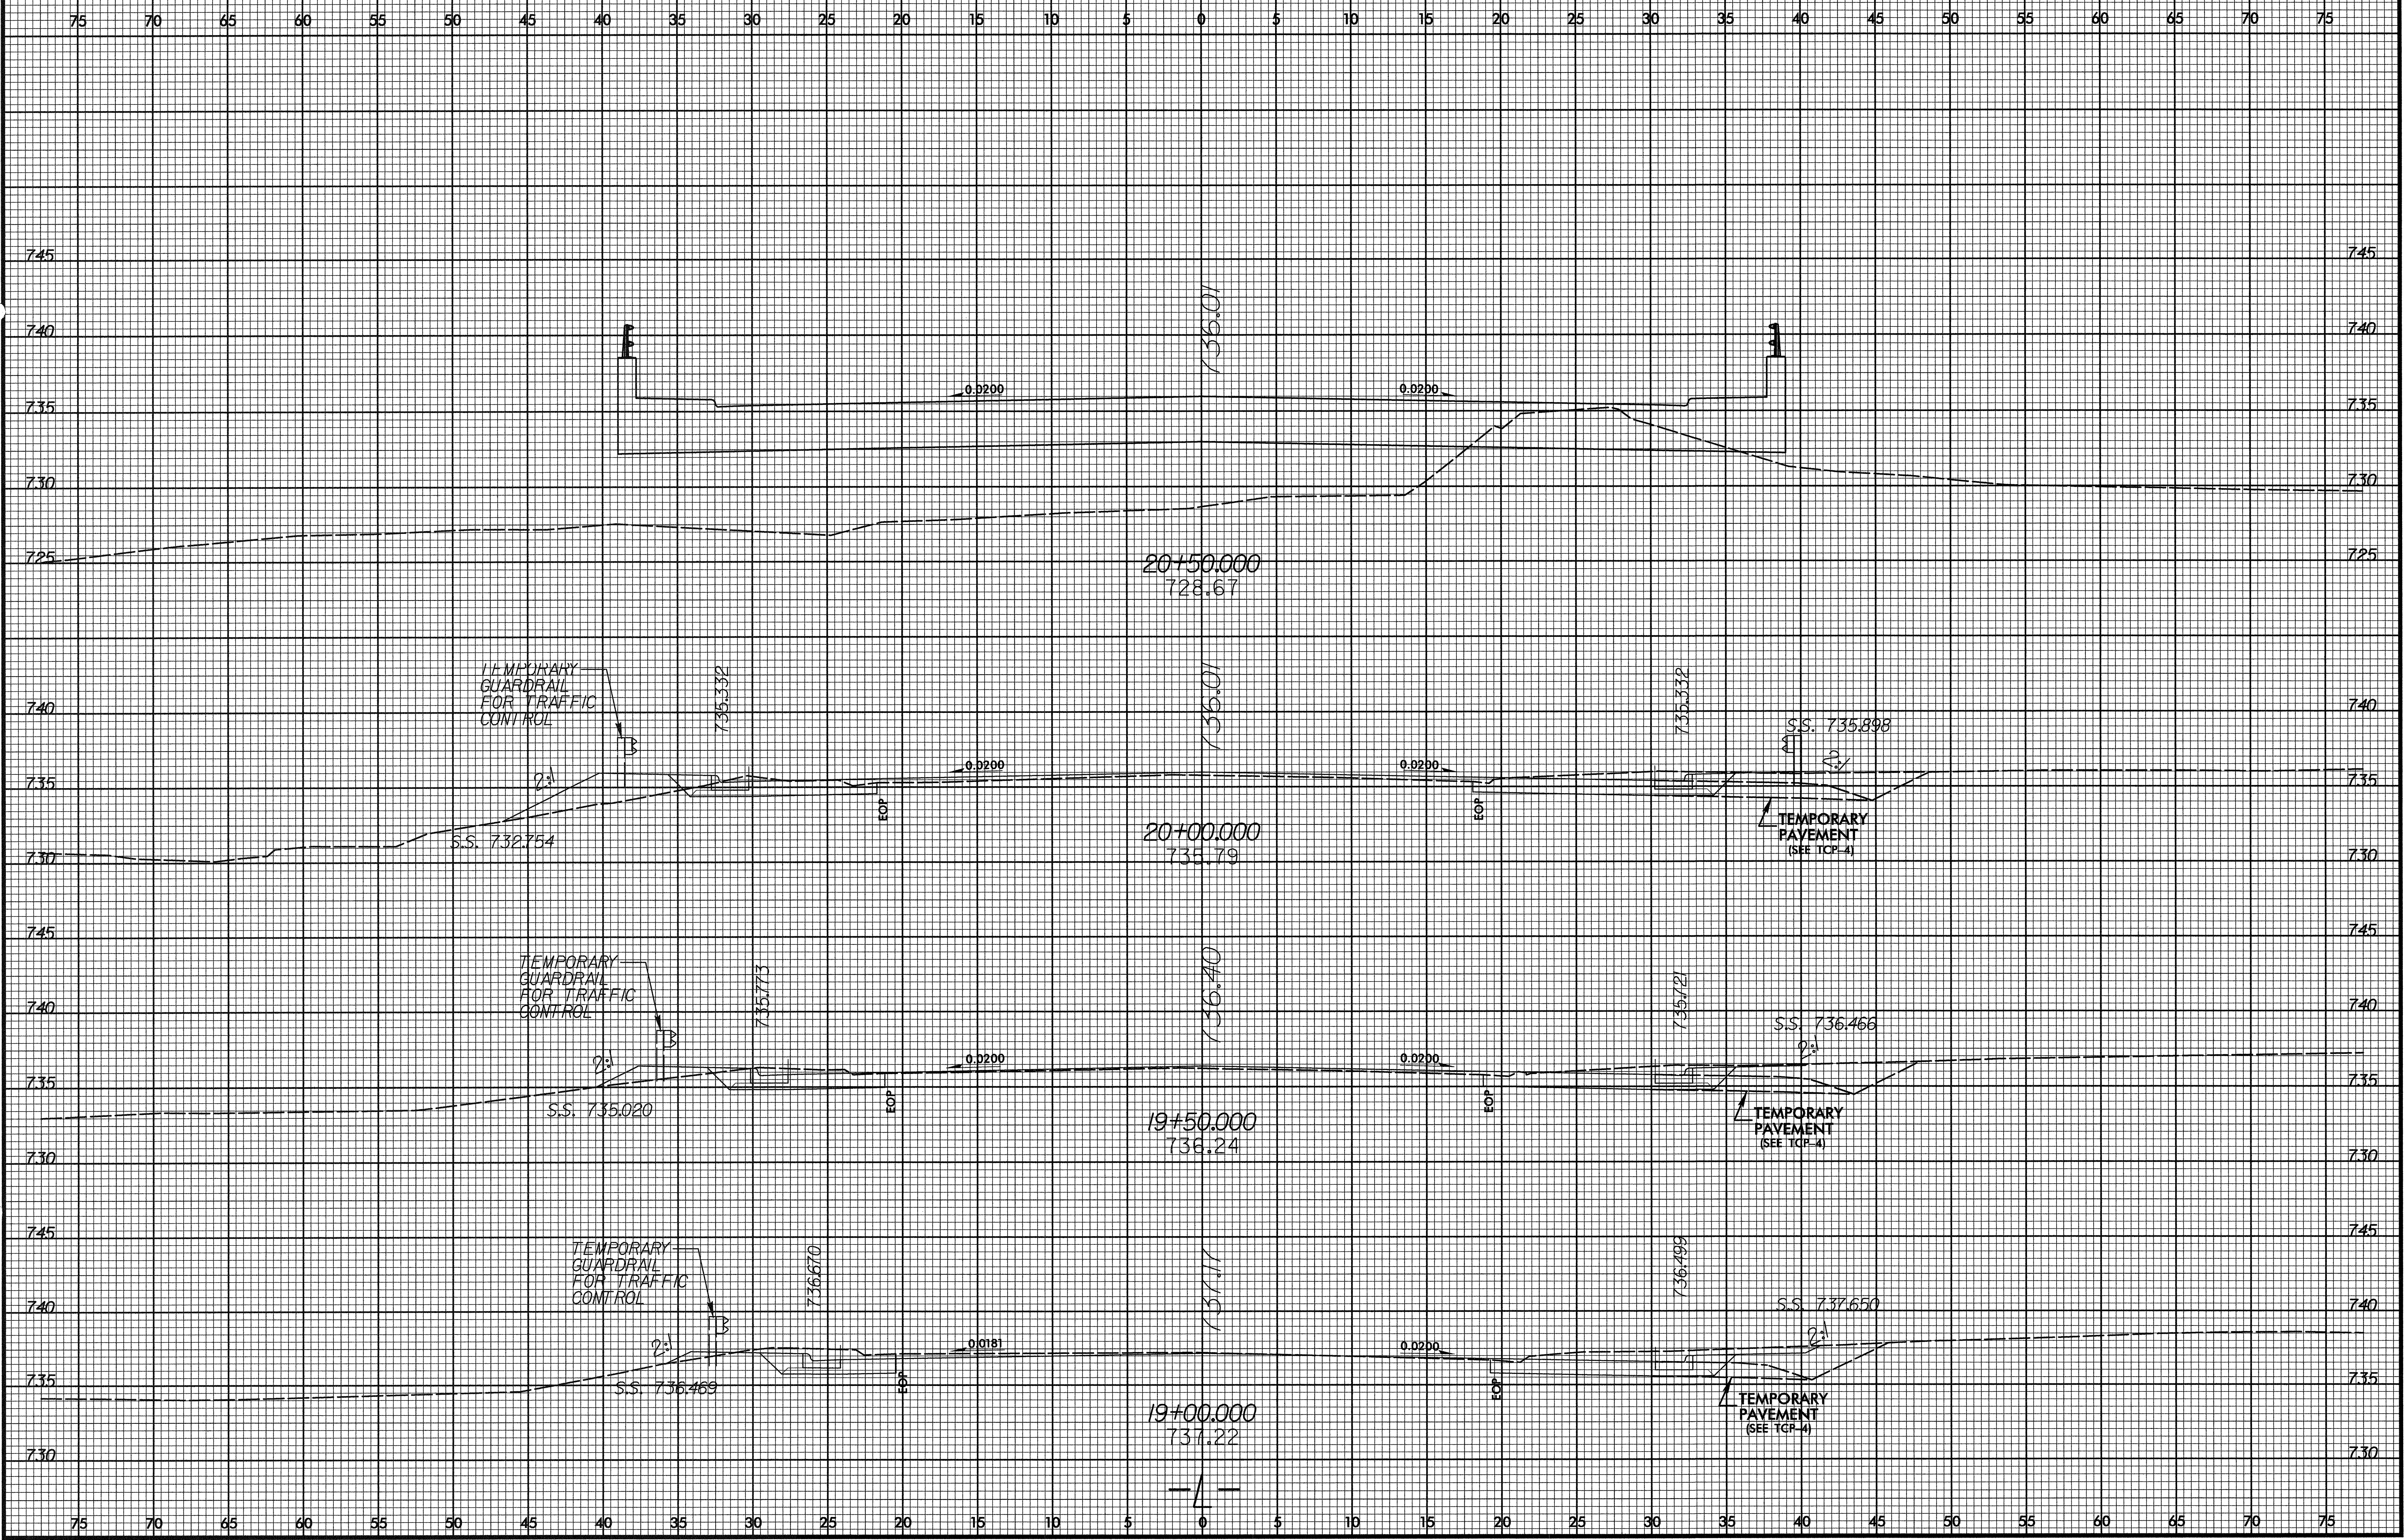

TEMPORARY GUARDRAIL FOR TRAFFIC CONTROL

TEMPORARY GUARDRAIL FOR TRAFFIC CONTROL

TEMPORARY GUARDRAIL FOR TRAFFIC CONTROL

TEMPORARY PAVEMENT (SEE TCF-4)

TEMPORARY PAVEMENT (SEE TCF-4)

TEMPORARY PAVEMENT (SEE TCF-4)

20+50.000
728.67

20+00.000
735.79

19+50.000
736.24

19+00.000
737.22


SYTIME
C:\SYTIME\SYTIME.DWG
8/23/99 11:22:21 AM

8/23/99 11:22:21 AM

8/23/99




PROJ. REFERENCE NO.	SHEET NO.
B-3337	X-3

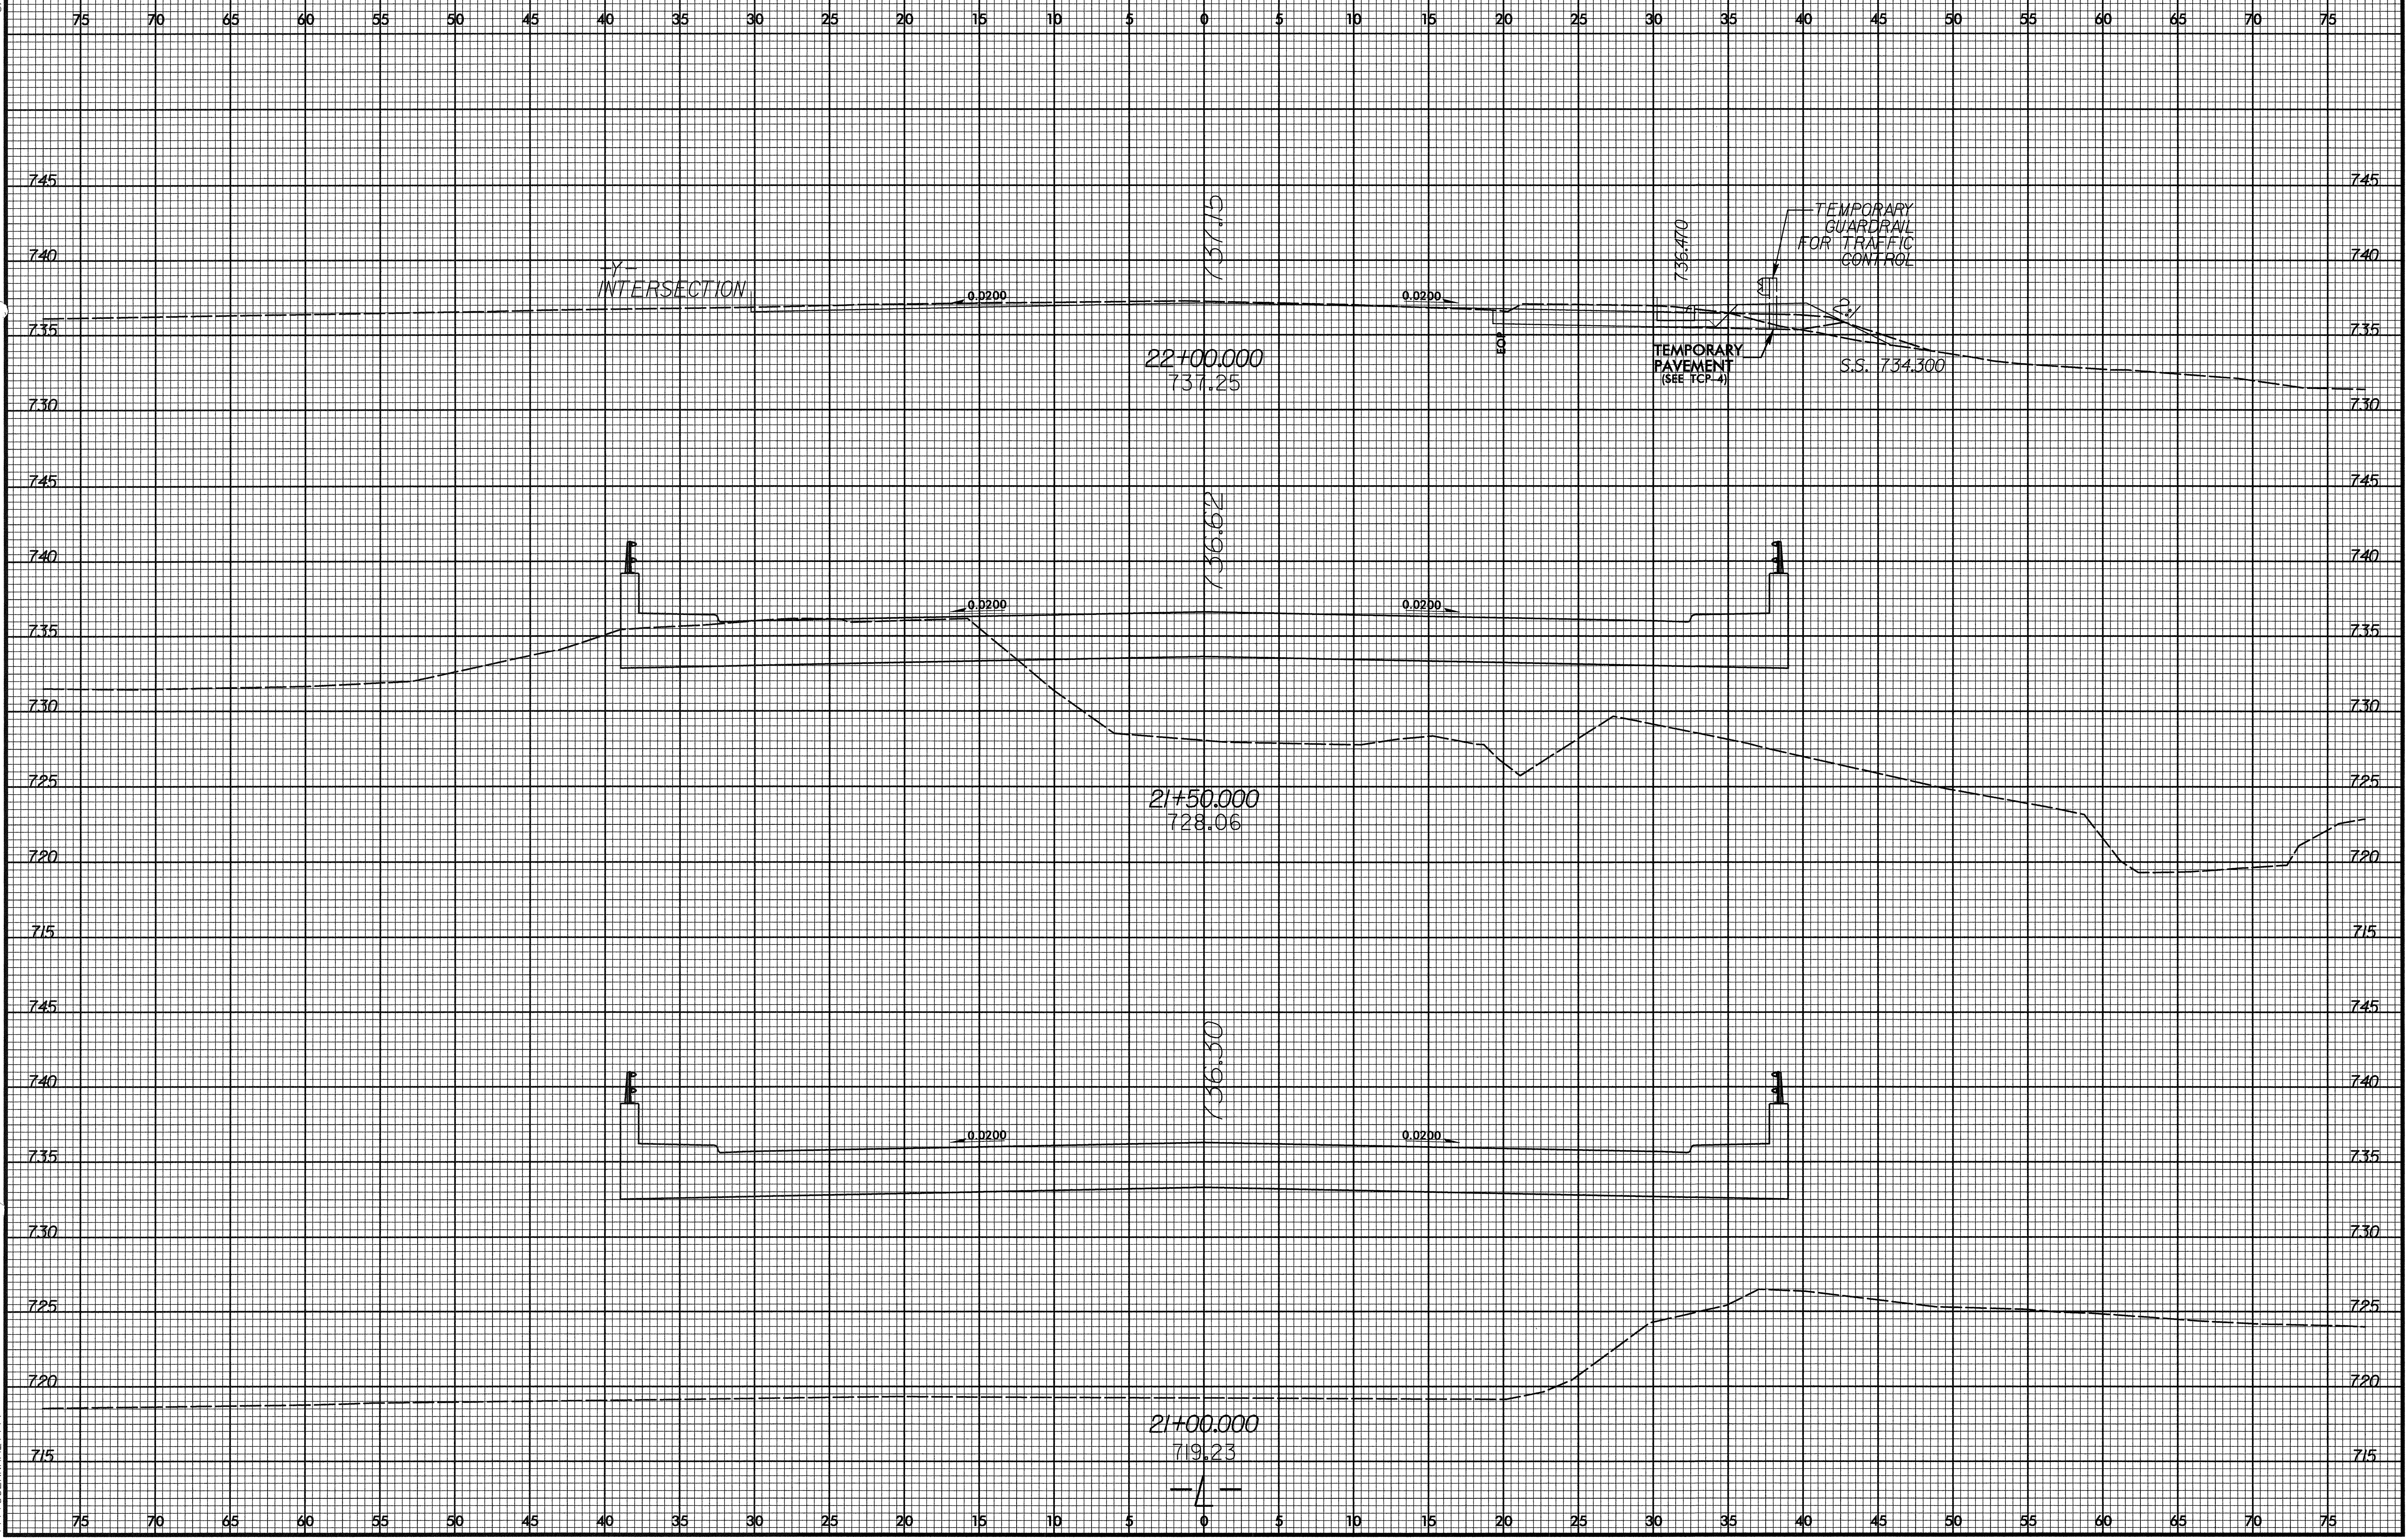

69
68
67
66
65
64
63
62
61
60
59
58
57
56
55
54
53
52
51
50
49
48
47
46
45
44
43
42
41
40
39
38
37
36
35
34
33
32
31
30
29
28
27
26
25
24
23
22
21
20
19
18
17
16
15
14
13
12
11
10
9
8
7
6
5
4
3
2
1

8/27/2007 11:22:10 AM

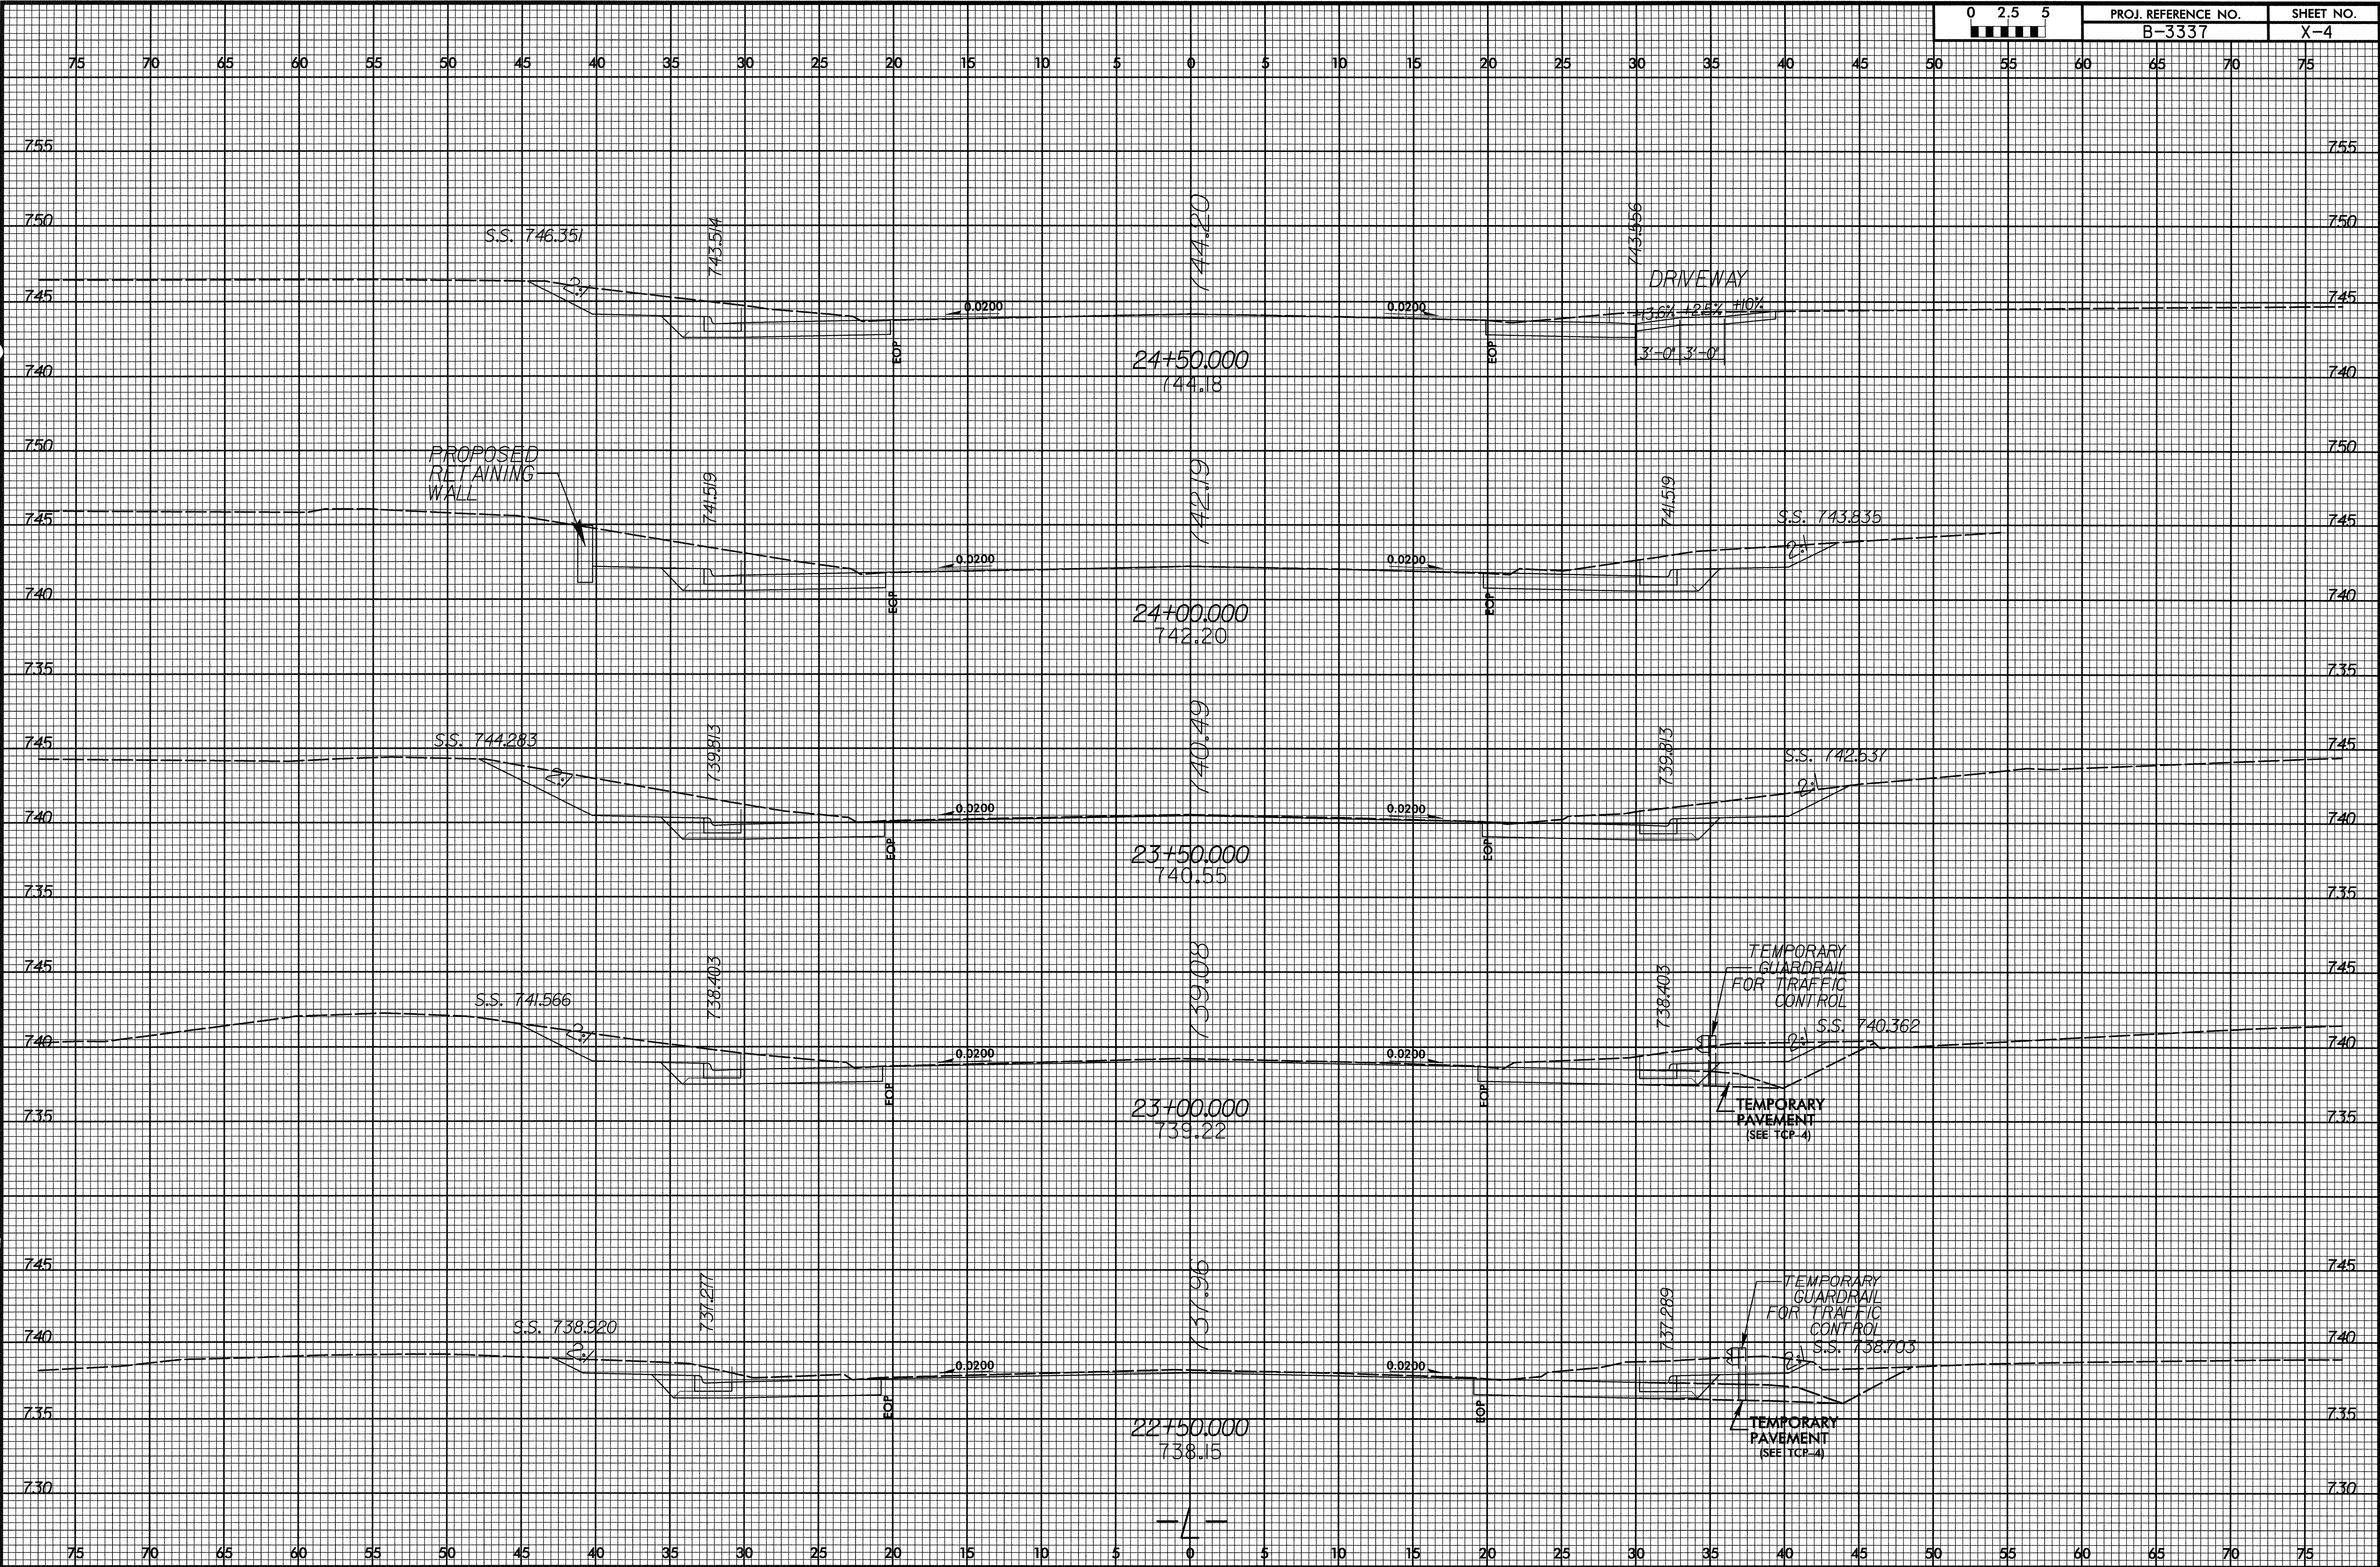

SYTIME/CON/US/PAVE

