
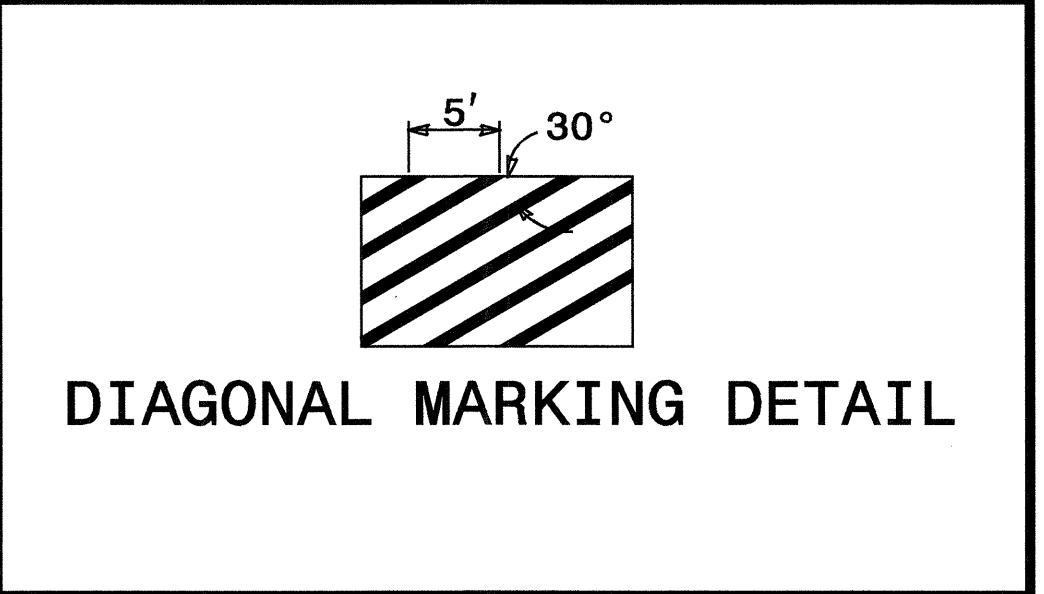


07-MAY-2007 11:43  
 \\dot\dfsroot\N\Proj\TIP\Projects-K\K4703\Traffic\Control\TCP\K4703\_TCP-6-7.dgn  
 ekgroundwater AT WZTC224164

APPROVED: _____ DATE: _____	<b>FINAL PAVEMENT MARKING PLAN</b> <b>US 421 NORTH BOUND</b>	
SCALE: NONE		REVISIONS
DATE: 05/07		
DWG. BY: EKG		
DESIGN BY: EKG		
REVIEWED BY: JLP		CADD FILE

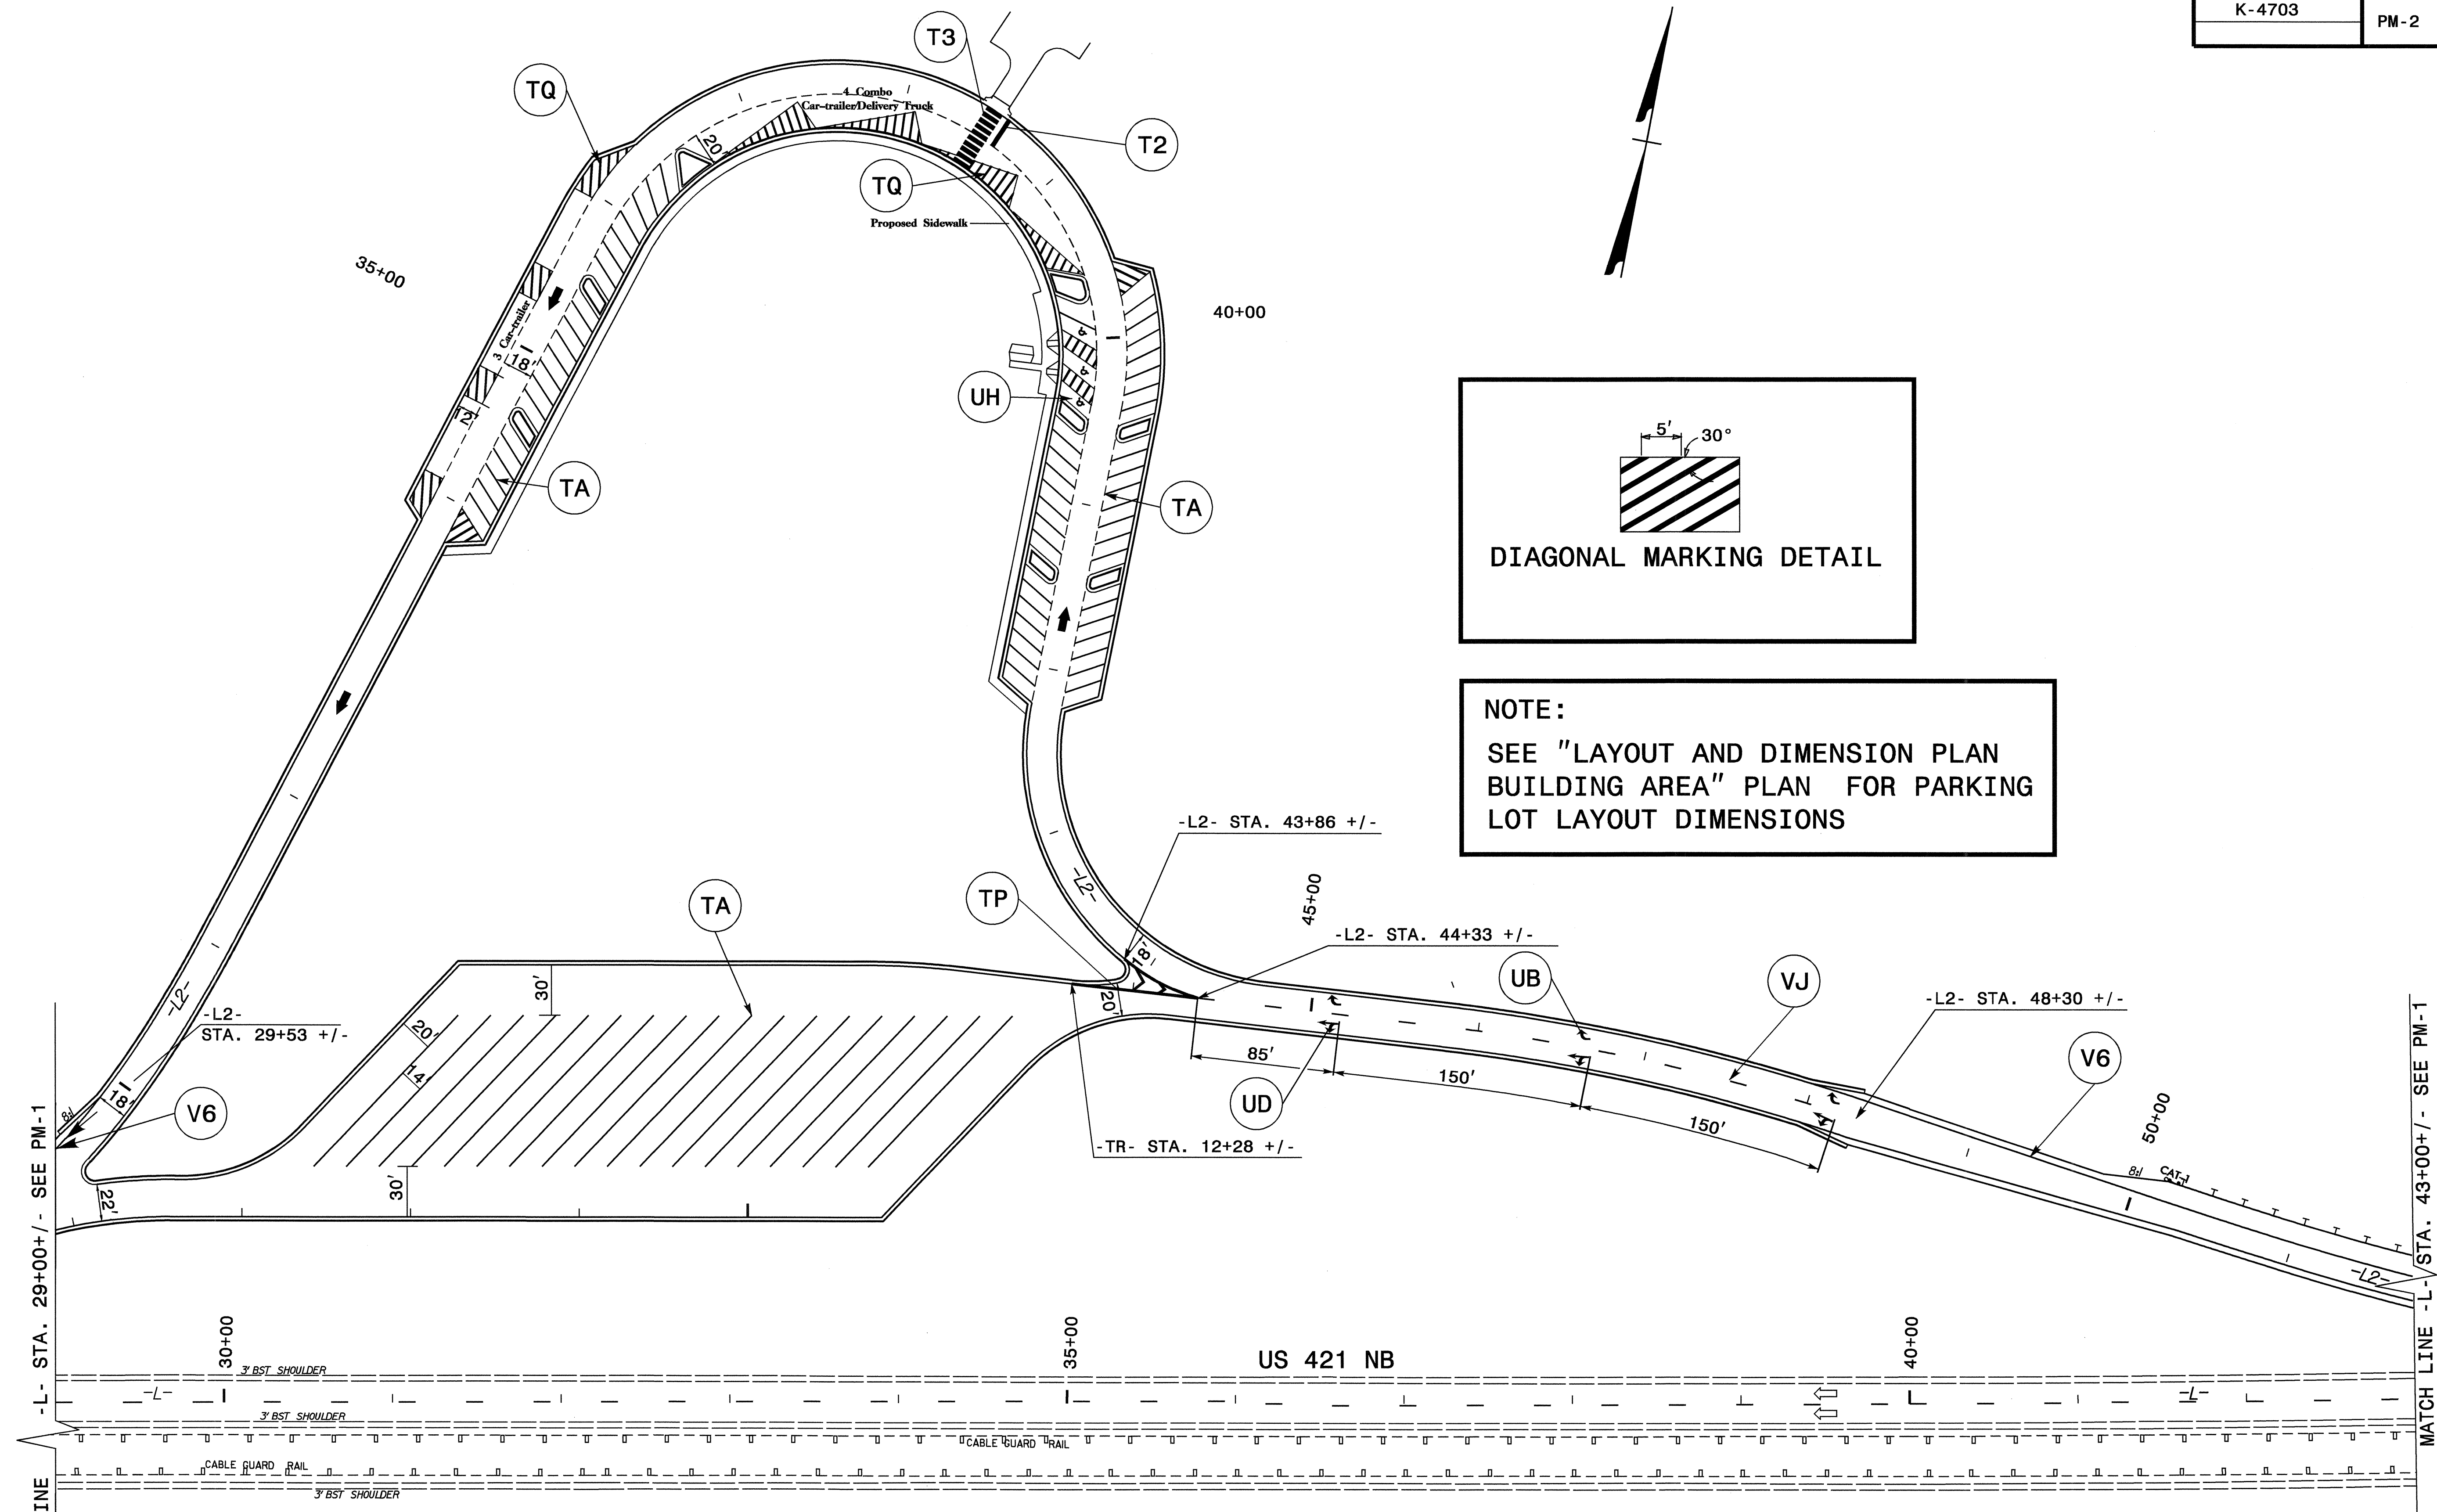

**NOTE:**  
SEE "LAYOUT AND DIMENSION PLAN BUILDING AREA" PLAN FOR PARKING LOT LAYOUT DIMENSIONS

0-JUN-2007 09:22  
 \\dot\dfsroot\proj\traffic\trfficcontrol\k4703\pm-2.dgn  
 AT WZT22464  
 ekgroundwater

MATCH LINE -L- STA. 29+00 +/- - SEE PM-1

MATCH LINE -L- STA. 43+00 +/- - SEE PM-1

APPROVED: \_\_\_\_\_ DATE: \_\_\_\_\_

6/5/07

<b>FINAL PAVEMENT MARKING PLAN</b>			REVISIONS
<b>REST AREA</b>			
SCALE:	NONE		
DATE:	05/07		
DWG. BY:	EKG		
DESIGN BY:	EKG		
REVIEWED BY:	JLP		