


T.I.P.: B-4128


CONTRACT: C201586

**STATE OF NORTH CAROLINA  
DEPARTMENT OF TRANSPORTATION**

**SIGNING PLANS  
GUILFORD COUNTY**

**LOCATION: BRIDGE NO. 73 OVER BULL RUN CREEK ON SR 1549 (MACKAY ROAD) IN GREENSBORO**

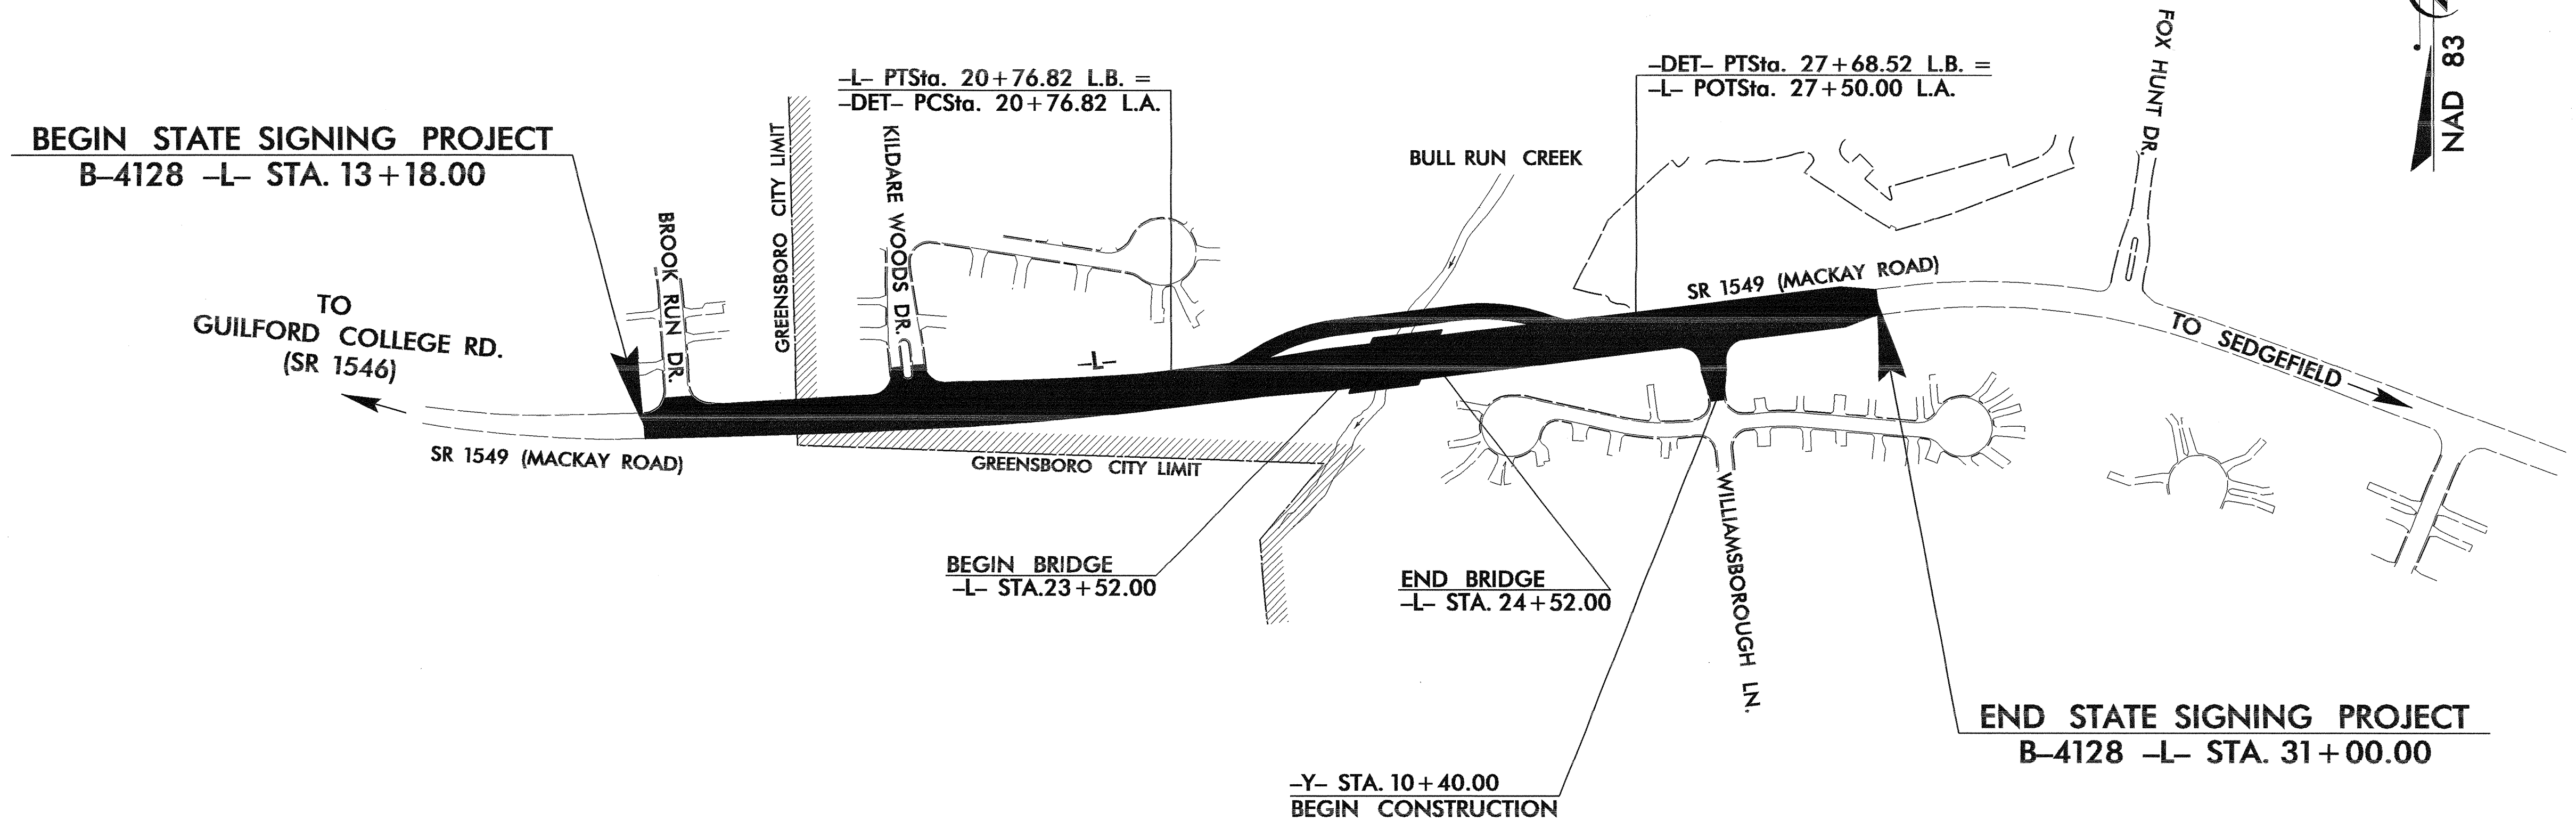

TIP NO. B-4128	SHEET NO. SIGN-1
APPROVED: <i>[Signature]</i>	
DATE: 9/7/07	
SEAL	
	



**SUMMARY OF QUANTITIES**

ITEM NO.		ITEM DESCRIPTION	QUANTITY	UNIT
DESC. NO.	SECT. NO.			
4025000000	901	CONTRACTOR FURNISHED, TYPE E SIGN	36.25	S.F.
4072000000	903	SUPPORTS, 3 LB STEEL U-CHANNEL	78	L.F.
4102000000	904	SIGN ERECTION, TYPE E	6	EA.
4155000000	907	DISPOSAL OF SIGN SYSTEM, U-CHANNEL	8	EA.
4238000000	907	DISPOSAL OF SIGN, TYPE E	1	EA.

**ROADWAY STANDARD DRAWINGS  
APPLICABLE TO THESE SIGNING PLANS  
904.10 904.50**

**INDEX**


SHEET NO.	DESCRIPTION
1	TITLE SHEET
2	TYPE "E" SIGNS
3	EXISTING/PROPOSED ROADWAY


PLAN PREPARED BY: N.C.D.O.T. SIGNING SECTION


R. W. KING, PE      SIGNING ENGINEER  
A. I. ALQUDWAH, PE      SIGNING PROJECT ENGINEER  
D. M. EATON      SIGNING PROJECT DESIGN ENGINEER  
R. R. HENNEIN      SIGNING DESIGNER

APPROVED: *[Signature]*  
 DATE: 9/7/07

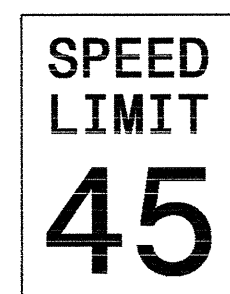

<p>403 QUANTITY REQ'D <u>1</u></p> <div style="text-align: center;">  <p>24 X 30 R2-1</p> </div> <p>ONE "U" POST PER SIGN</p>					
--	--	--	--	--	--

<p>408 QUANTITY REQ'D <u>2</u></p> <div style="text-align: center;">  <p>30 X 30 R1-1</p> </div> <p>ONE "U" POST PER SIGN</p>					
--	--	--	--	--	--
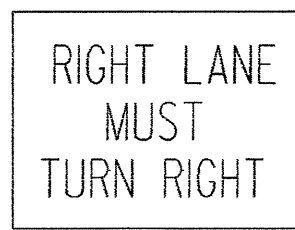
<p>459 QUANTITY REQ'D <u>3</u></p> <div style="text-align: center;">  <p>30 X 30 R3-7</p> </div> <p>ONE "U" POST PER SIGN</p>					
--	--	--	--	--	--

--	--	--	--	--	--

					<div style="border: 1px solid black; padding: 5px; text-align: center;"> <p>TYPE "E" SIGNS</p> </div>
--	--	--	--	--	---

