


8/23/99

0 5 10	PROJ. REFERENCE NO. B-4022	SHEET NO. X-4
--------	-------------------------------	------------------

150 140 130 120 110 100 90 80 70 60 50 40 30 20 10 0 10 20 30 40 50 60 70 80 90 100 110 120 130 140 150

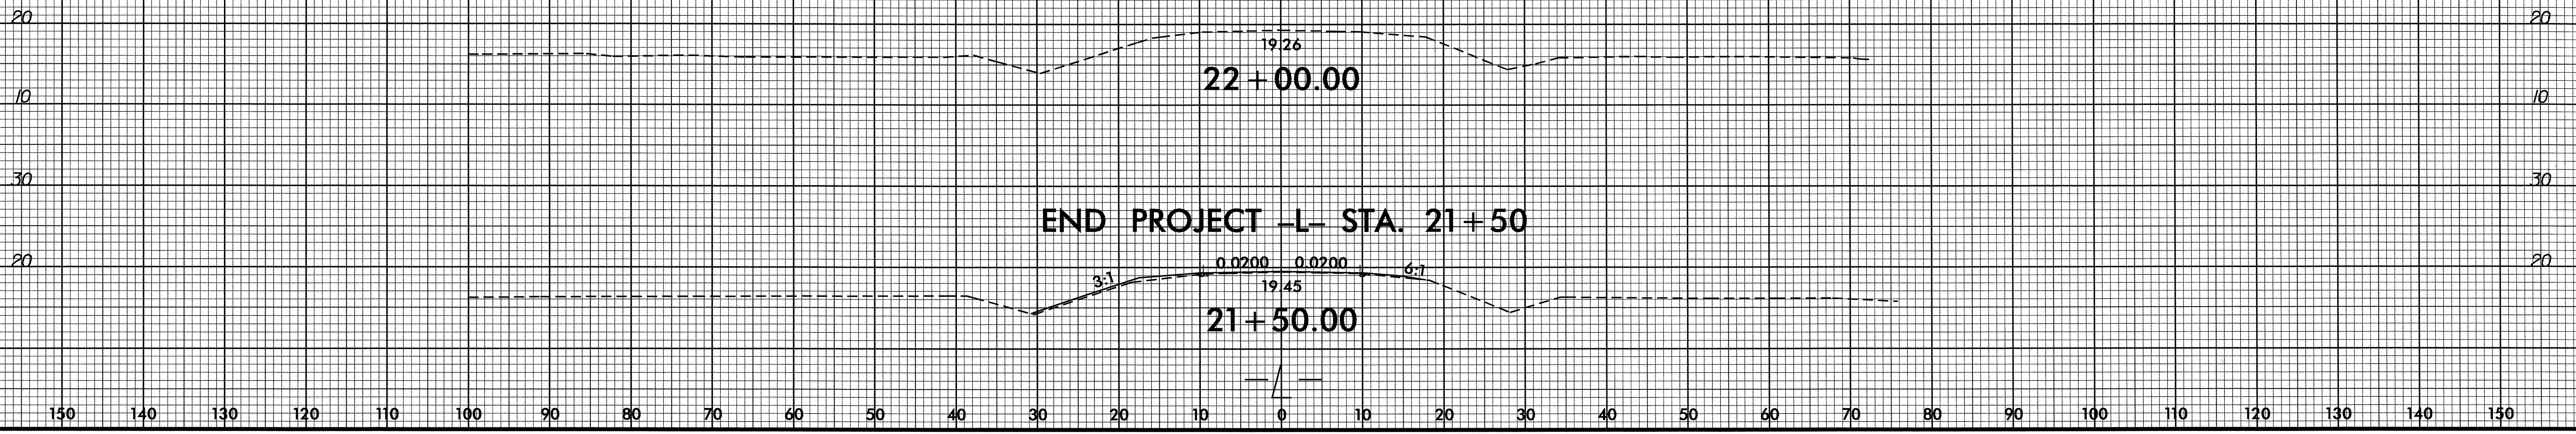

END PROJECT -L- STA. 21+50

2007 1554 B4022.Rdy.xpl.1.dgn  
\$\$\$\$\$