

Approximate quantities only. Unclassified excavation, borrow excavation, fine grading, clearing and grubbing, will be paid for at the lump sum price for "Grading".

# STATE OF NORTH CAROLINA DIVISION OF HIGHWAYS

<b>PROJ. REFERENCE NO.</b>	<b>SHEET NO.</b>
B-3818	X-0

NOTE: Embankment does not include backfill for undercut.

## CROSS-SECTION SUMMARY

Station	Uncl. Exc.	Embt	DDE	Station	Uncl. Exc.	Embt	DDE
L Left	(cu. yd.)	(cu. yd.)	(cu. yd.)	Y Left	(cu. yd.)	(cu. yd.)	(cu. yd.)
7+00.00	0	0	0	11+50.00	24	0	0
7+50.00	27	0	0	12+00.00	81	2	0
8+00.00	52	0	0				
8+50.00	63	1	0	<b>Station</b>	<b>Uncl. Exc.</b>	<b>Embt</b>	<b>DDE</b>
9+00.00	69	18	0	<b>Y Right</b>	<b>(cu. yd.)</b>	<b>(cu. yd.)</b>	<b>(cu. yd.)</b>
9+50.00	42	27	0				
10+00.00	17	17	0				
10+50.00	12	8	0	11+50.00	11	0	0
11+00.00	19	2	0	12+00.00	16	4	0
11+50.00	28	0	0				
12+00.00	27	0	0	<b>Station</b>	<b>Uncl. Exc.</b>	<b>Embt</b>	<b>DDE</b>
12+50.00	14	15	0	<b>Y1 Left</b>	<b>(cu. yd.)</b>	<b>(cu. yd.)</b>	<b>(cu. yd.)</b>
13+00.00	1	63	0				
13+50.00	0	156	0				
14+00.00	0	295	0	10+50.00	23	0	0
BRIDGE				11+00.00	16	21	0
15+50.00	0	186	0				
16+00.00	0	367	0	<b>Station</b>	<b>Uncl. Exc.</b>	<b>Embt</b>	<b>DDE</b>
16+50.00	0	195	42 (SEE NOTE)	<b>Y1 Right</b>	<b>(cu. yd.)</b>	<b>(cu. yd.)</b>	<b>(cu. yd.)</b>
17+00.00	0	59	0				
17+50.00	41	4	0				
18+00.00	85	0	0	10+50.00	11	1	0
18+50.00	89	0	0	11+00.00	9	15	0
19+00.00	44	0	0				
Station	Uncl. Exc.	Embt	DDE	Station	Uncl. Exc.	Embt	DDE
L Right	(cu. yd.)	(cu. yd.)	(cu. yd.)	Roadbed Removal	(cu. yd.)	(cu. yd.)	(cu. yd.)
7+00.00	0	0	0	13+50.00	0	0	0
7+50.00	7	0	0	14+00.00	143	0	0
8+00.00	9	8	0	BRIDGE			
8+50.00	2	39	0	15+50.00	57	0	0
9+00.00	39	68	0	16+00.00	267	0	0
9+50.00	39	62	0	16+50.00	158	0	0
10+00.00	0	43	0	17+00.00	60	0	0
10+50.00	0	22	0	17+50.00	9	0	0
11+00.00	10	4	0				
11+50.00	19	0	0				
12+00.00	19	1	0				
12+50.00	13	10	0				
13+00.00	8	32	0				
13+50.00	7	60	0				
14+00.00	3	102	0				
BRIDGE							
15+50.00	0	52	0				
16+00.00	0	104	0				
16+50.00	0	53	0				
17+00.00	3	13	0				
17+50.00	6	0	0				
18+00.00	23	0	0				
18+50.00	32	0	0				
19+00.00	12	0	0				

NOTE: TOTAL VOLUME OF DDE FOR LATERAL BASE DITCH FROM -L- STA. 16+00 TO 16+85 LT. IS 72 CY






8/23/99



PROJ. REFERENCE NO.  
B-3818

SHEET NO.  
X-1

150 140 130 120 110 100 90 80 70 60 50 40 30 20 10 0 10 20 30 40 50 60 70 80 90 100 110 120 130 140 150

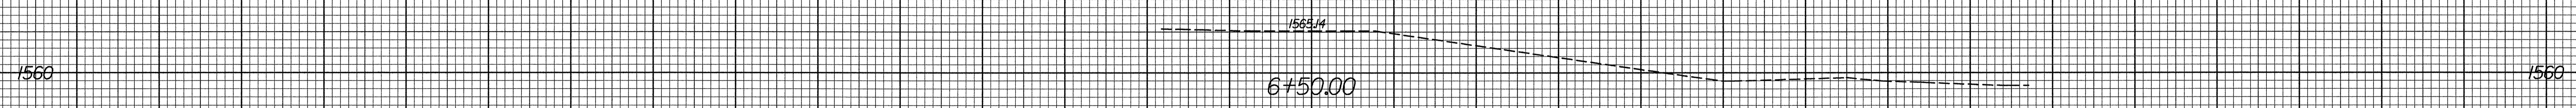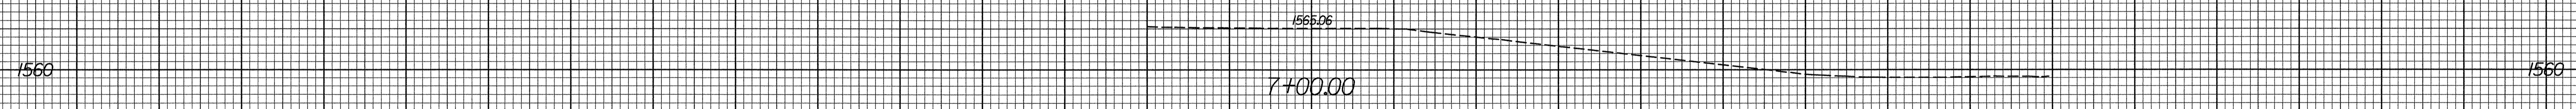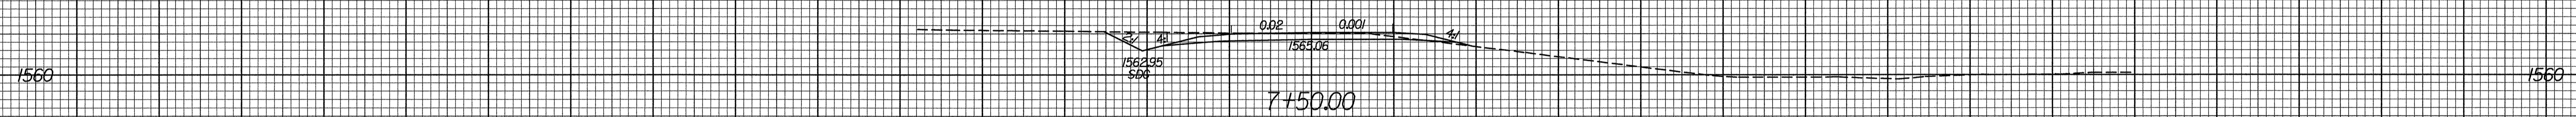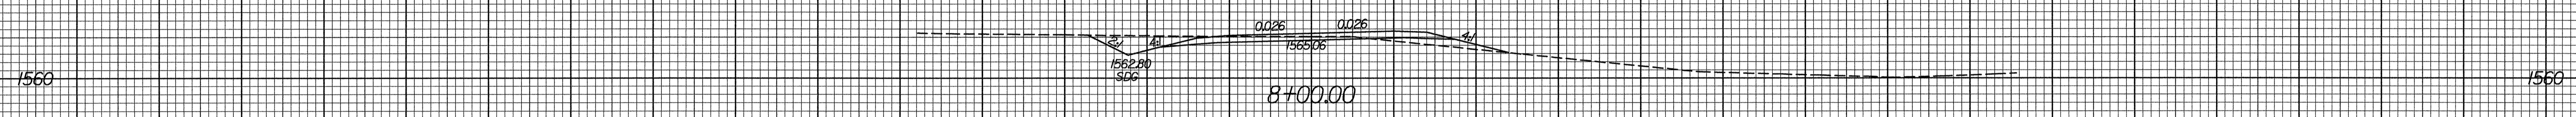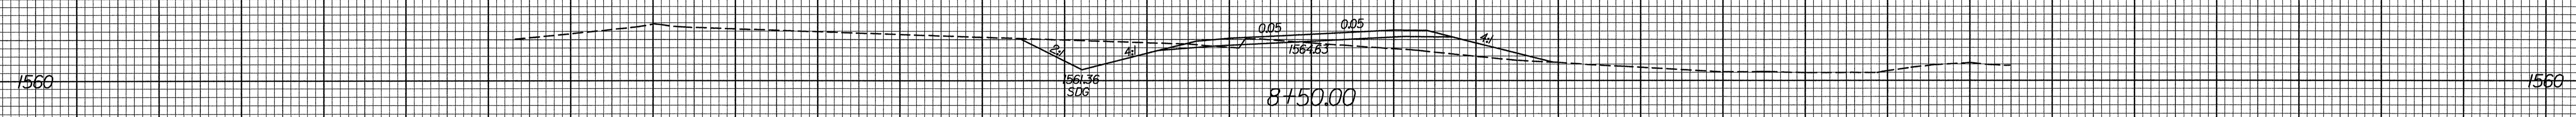


150 140 130 120 110 100 90 80 70 60 50 40 30 20 10 0 10 20 30 40 50 60 70 80 90 100 110 120 130 140 150

01-NOV-2007 15:57  
C:\\$36155\PROJECTS\B-3818-X-1.dgn

8/23/99




PROJ. REFERENCE NO.	SHEET NO.
B-3818	X-2

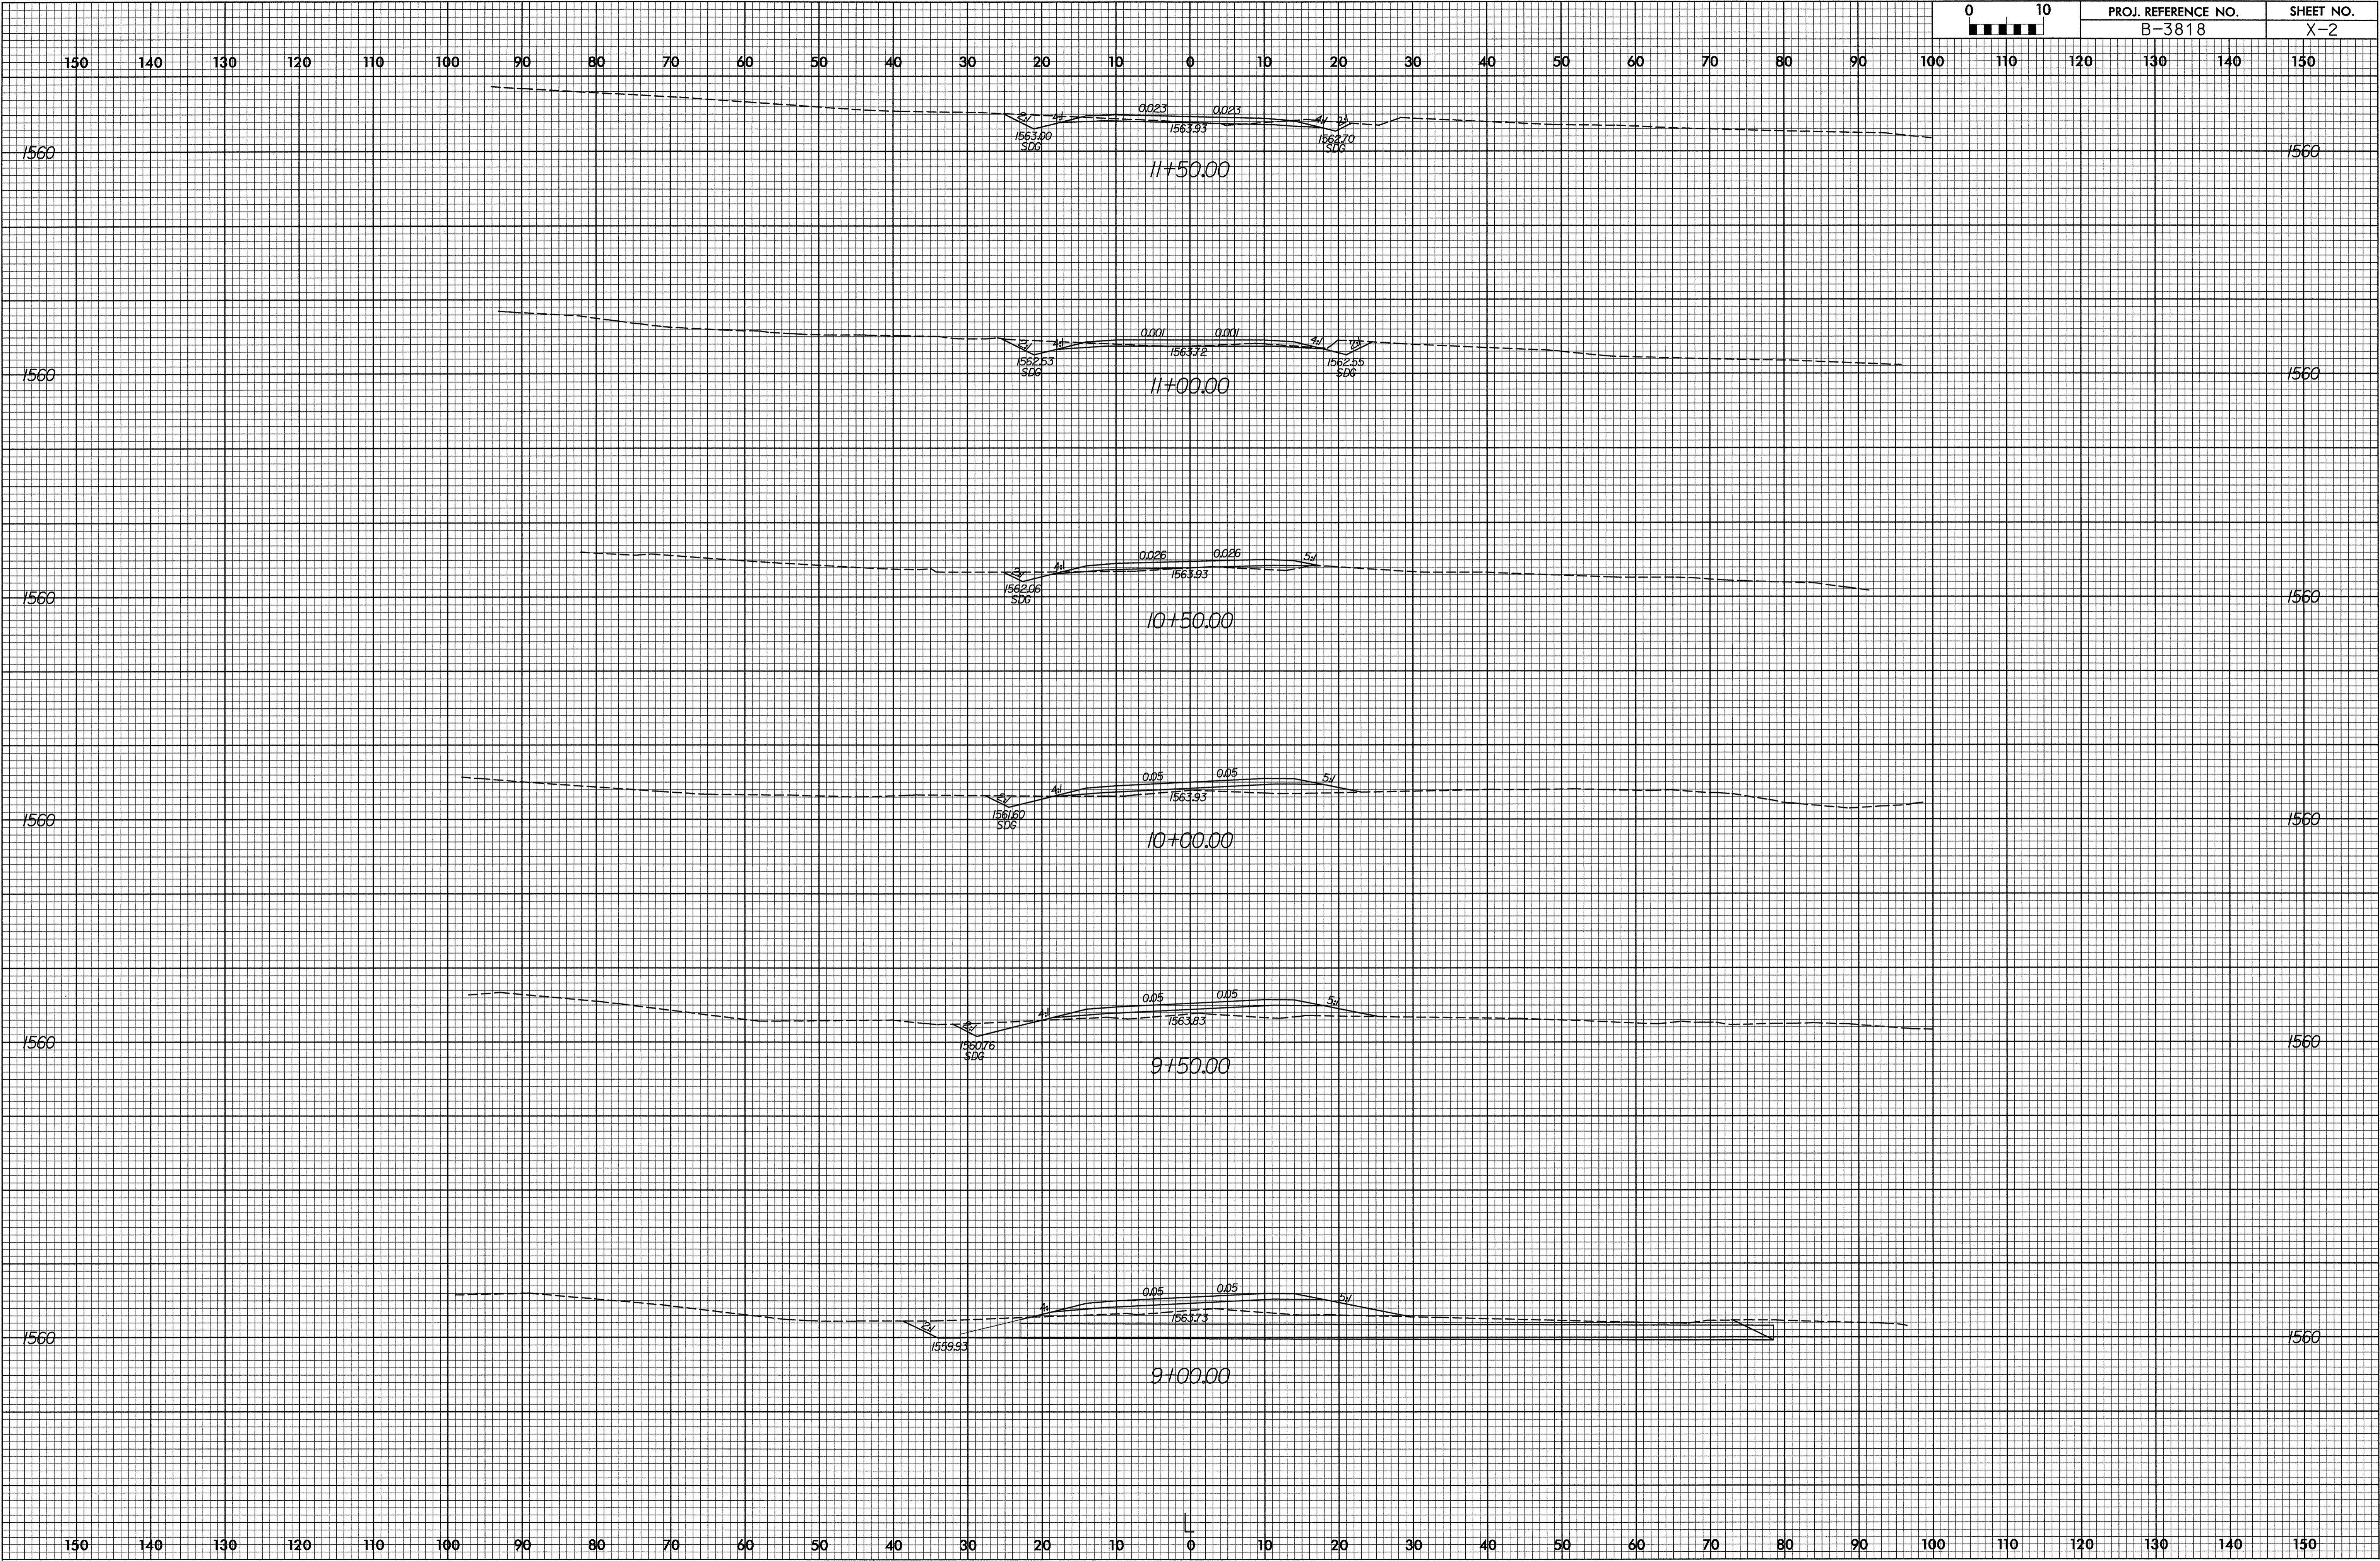

01-NOV-2007 16:01:38 18\_r.dwg\_xpl.dgn

8/23/99

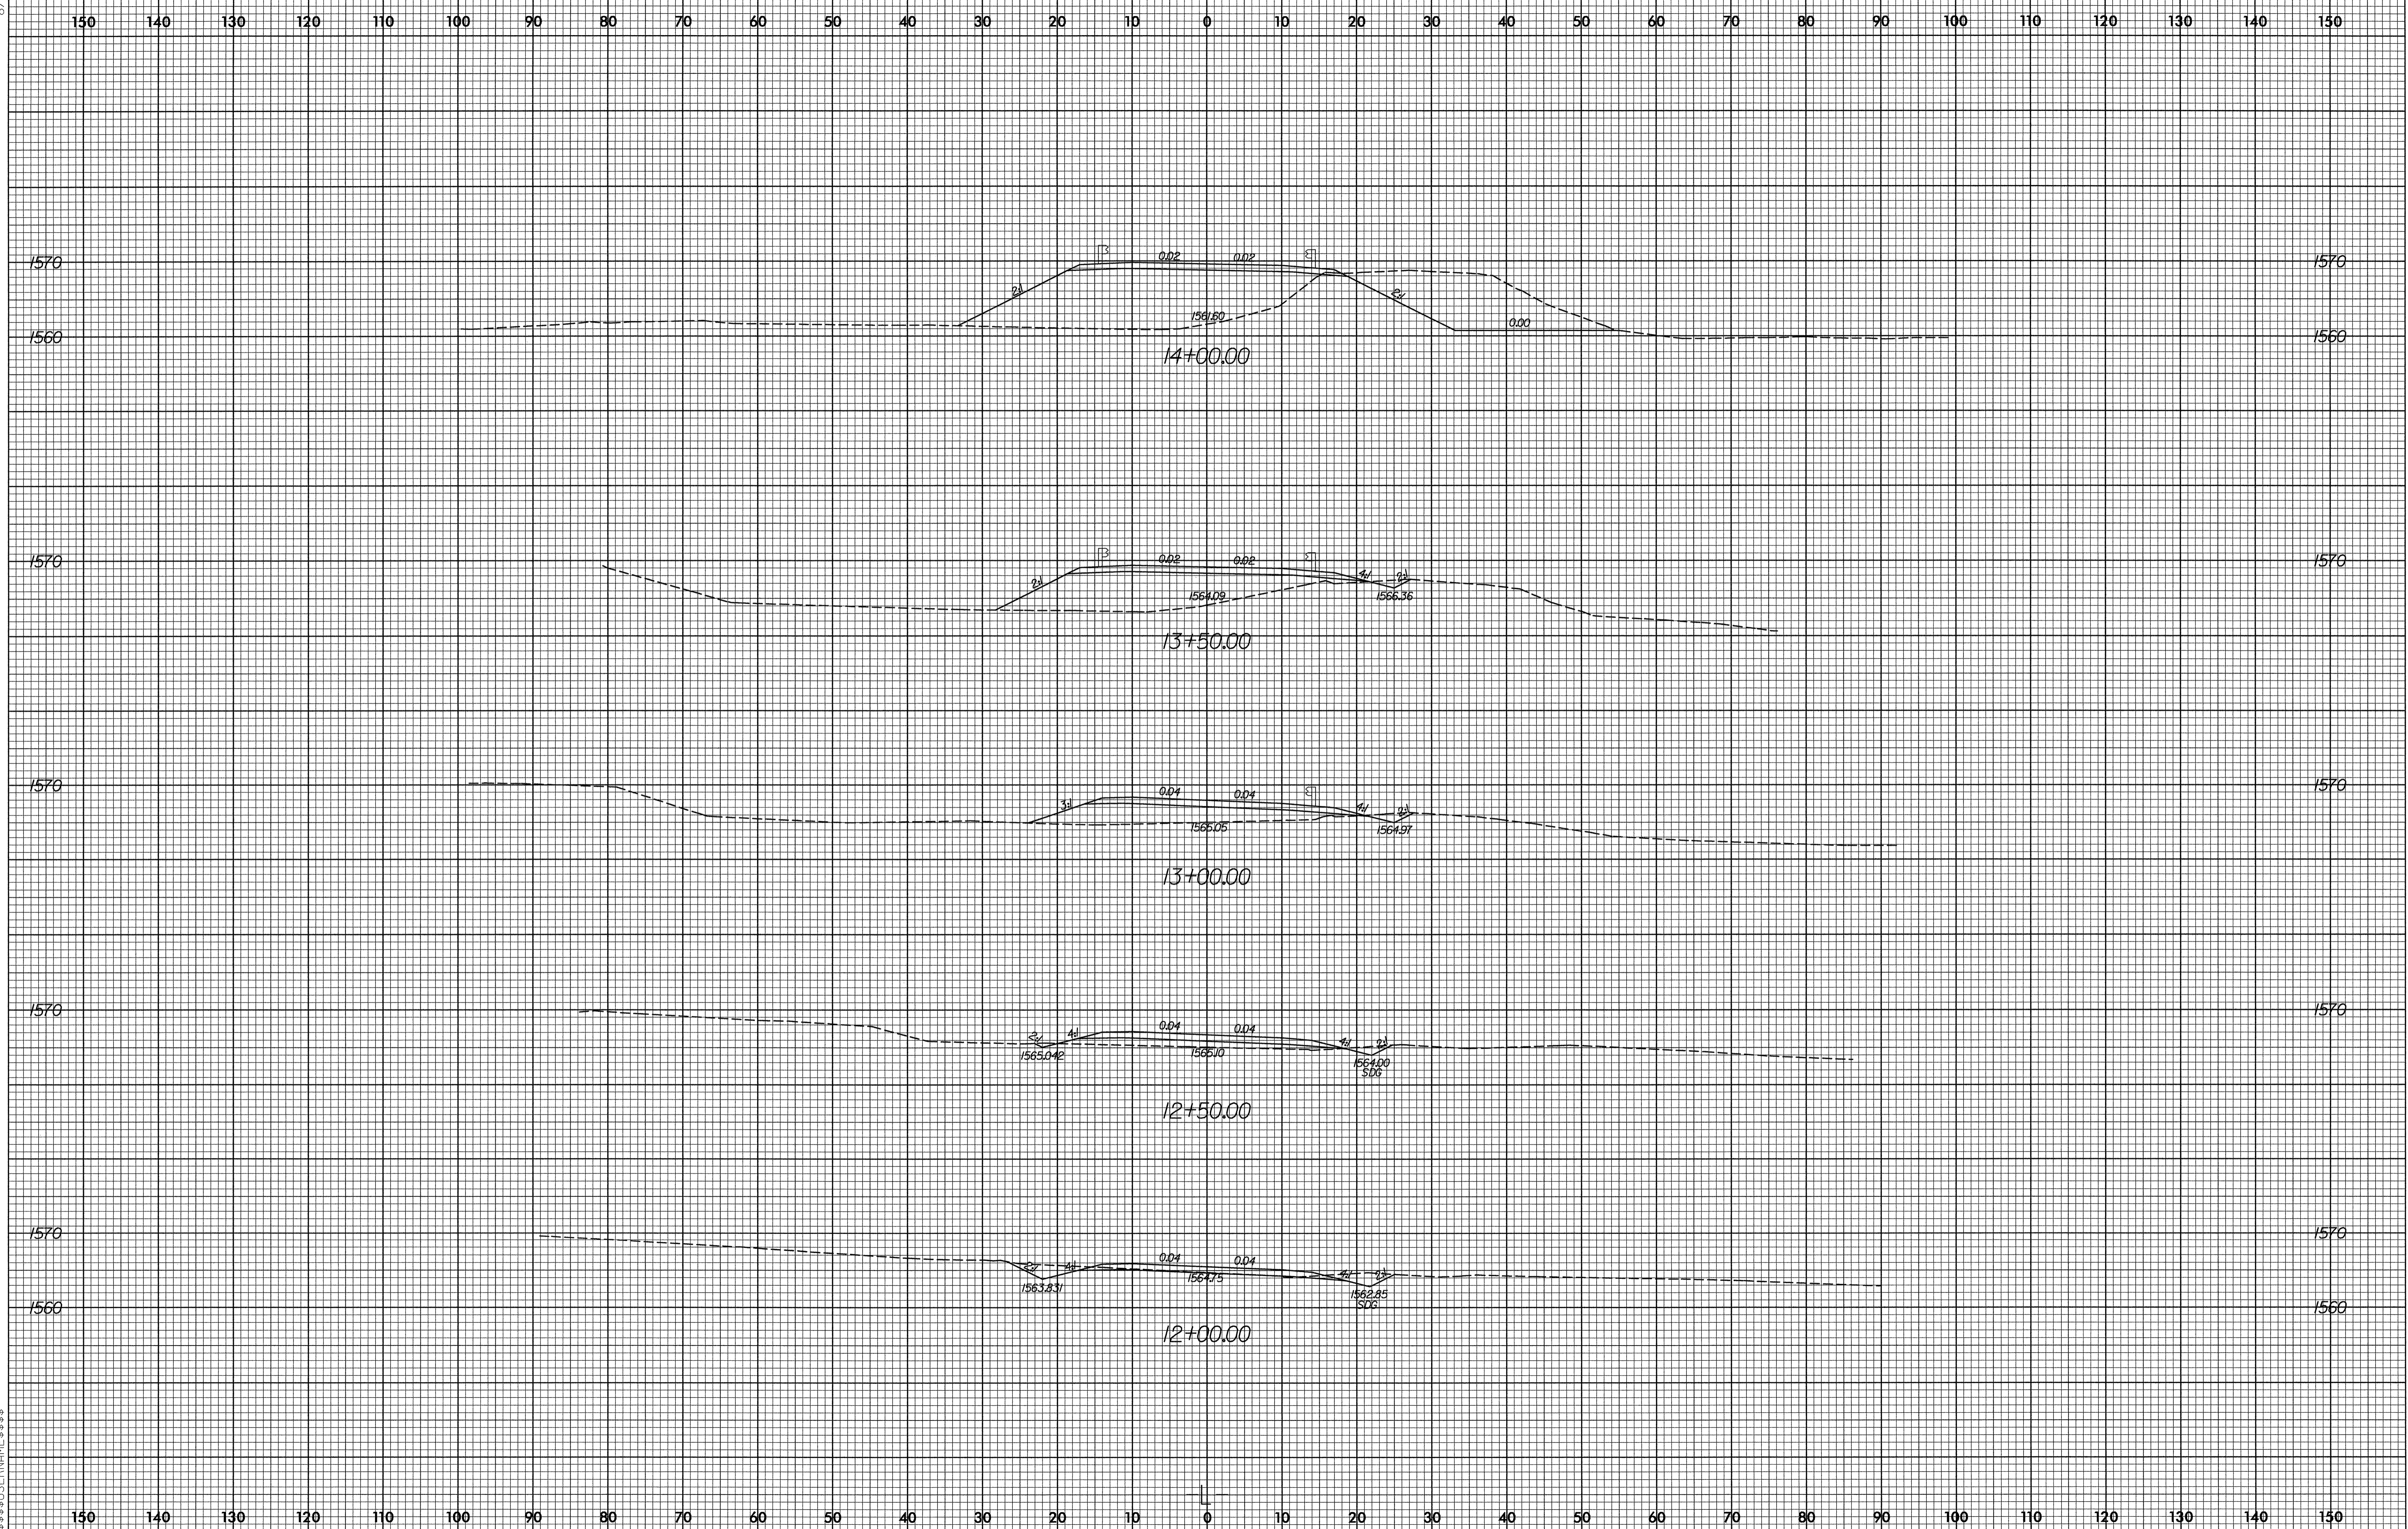


01-NOV-2007 16:01:56 C:\P\3818\_rdy\_xpl\_1.dgn

8/23/99



PROJ. REFERENCE NO.  
B-3818

SHEET NO.  
X-4

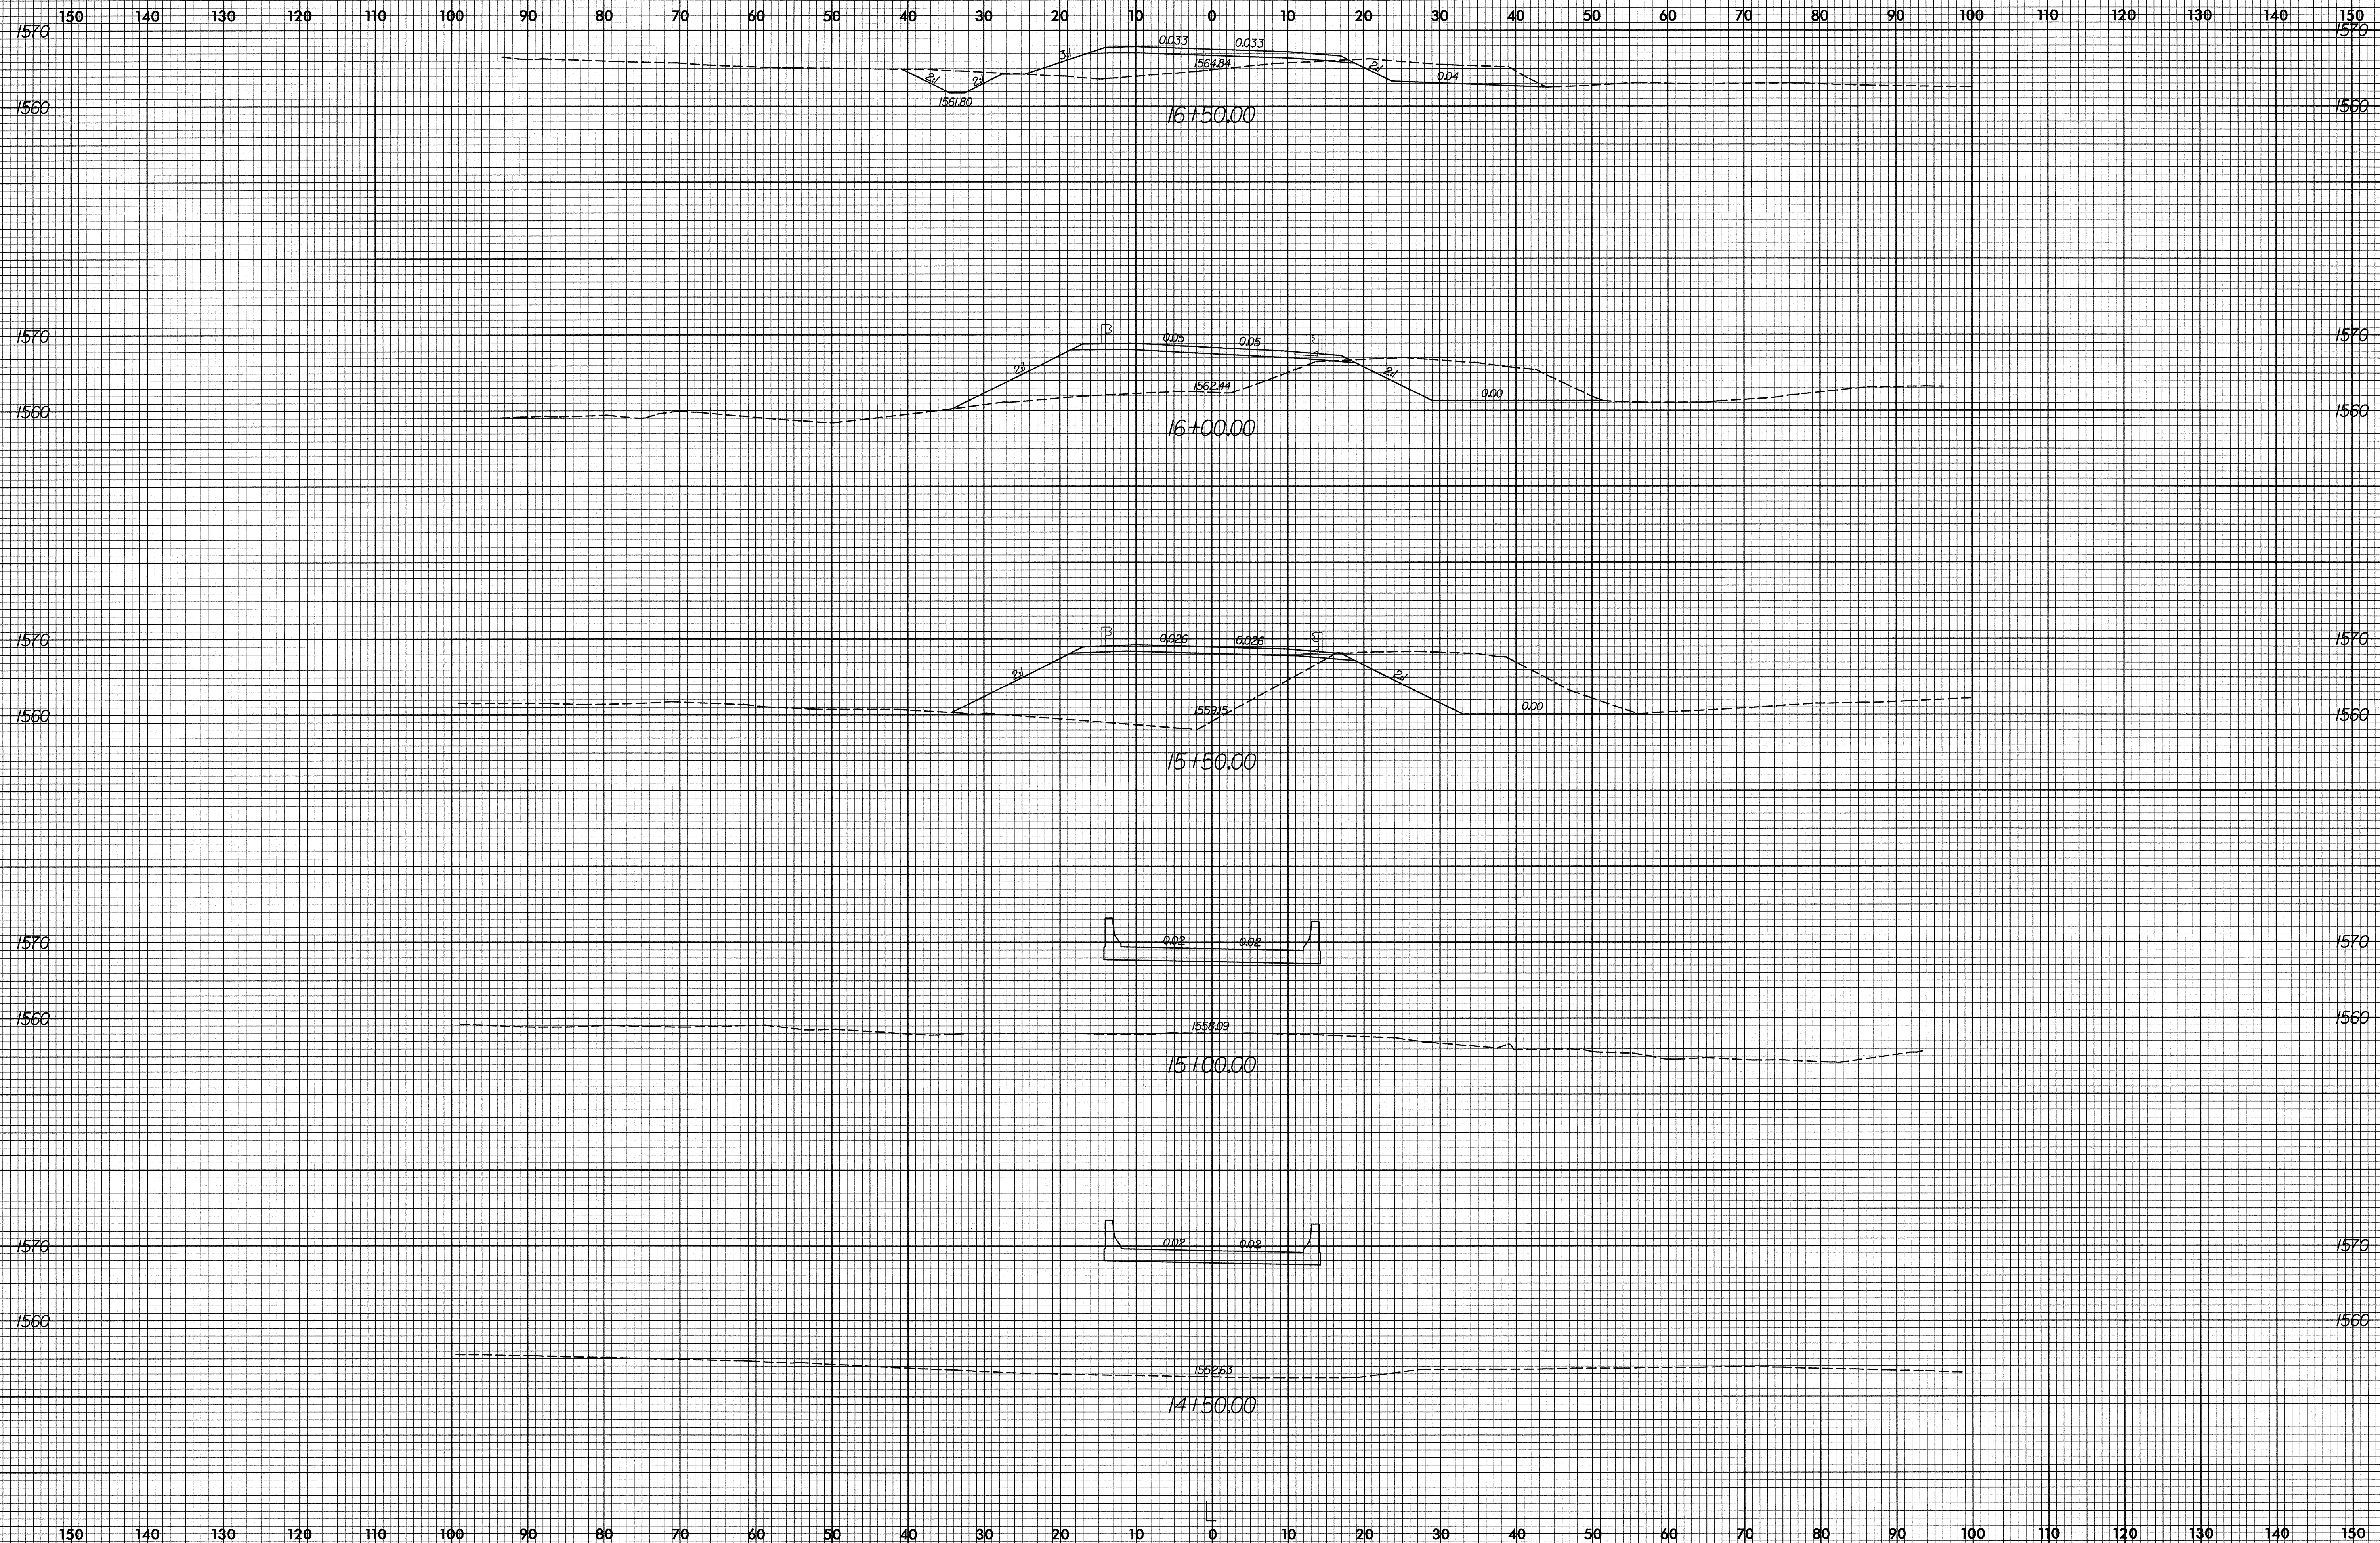

01-NOV-2007 16:02 B-3818\_r-dj-1.dgn





150 140 130 120 110 100 90 80 70 60 50 40 30 20 10 0 10 20 30 40 50 60 70 80 90 100 110 120 130 140 150

8/23/99



PROJ. REFERENCE NO. B-3818 SHEET NO. X-5


130 140 130 120 110 100 90 80 70 60 50 40 30 20 10 0 10 20 30 40 50 60 70 80 90 100 110 120 130 140 150

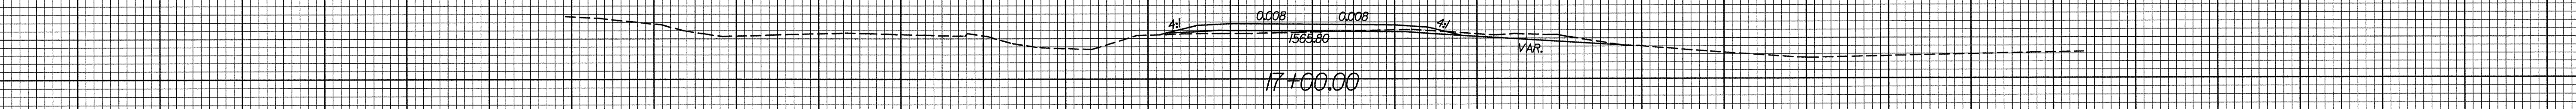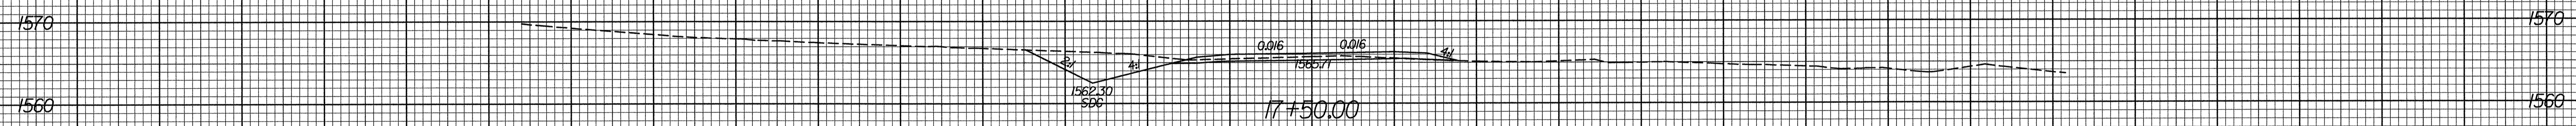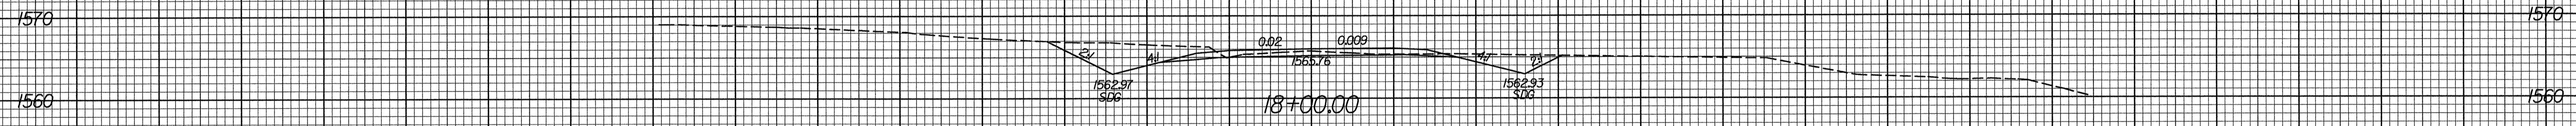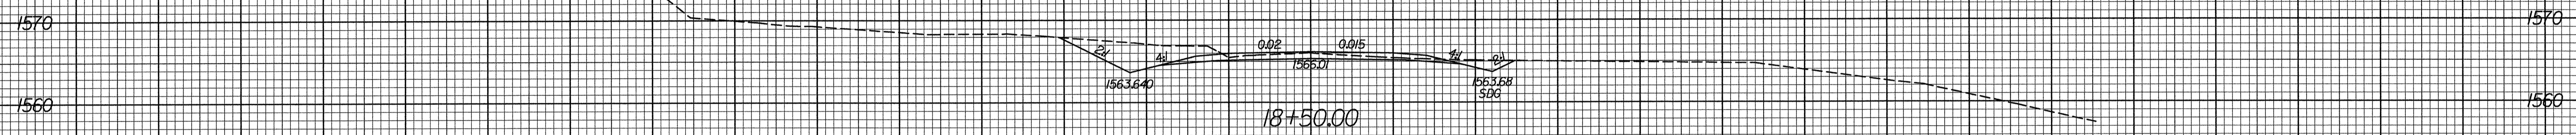

130 140 130 120 110 100 90 80 70 60 50 40 30 20 10 0 10 20 30 40 50 60 70 80 90 100 110 120 130 140 150

01-NOV-2007 16:03:38 18\_rdy\_xpl\_1.dgn

8/23/99

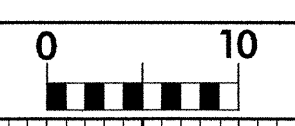

PROJ. REFERENCE NO.  
B-3818

SHEET NO.  
X-6

150 140 130 120 110 100 90 80 70 60 50 40 30 20 10 0 10 20 30 40 50 60 70 80 90 100 110 120 130 140 150




19+00.00


150 140 130 120 110 100 90 80 70 60 50 40 30 20 10 0 10 20 30 40 50 60 70 80 90 100 110 120 130 140 150

01-NOV-2007 16:03:38 B-3818\_rdy\_xpl.dgn  
\$\$\$\$\$

8/23/99

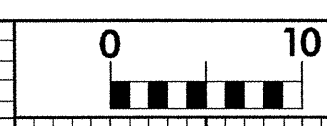


PROJ. REFERENCE NO.	SHEET NO.
B-3818	X-7

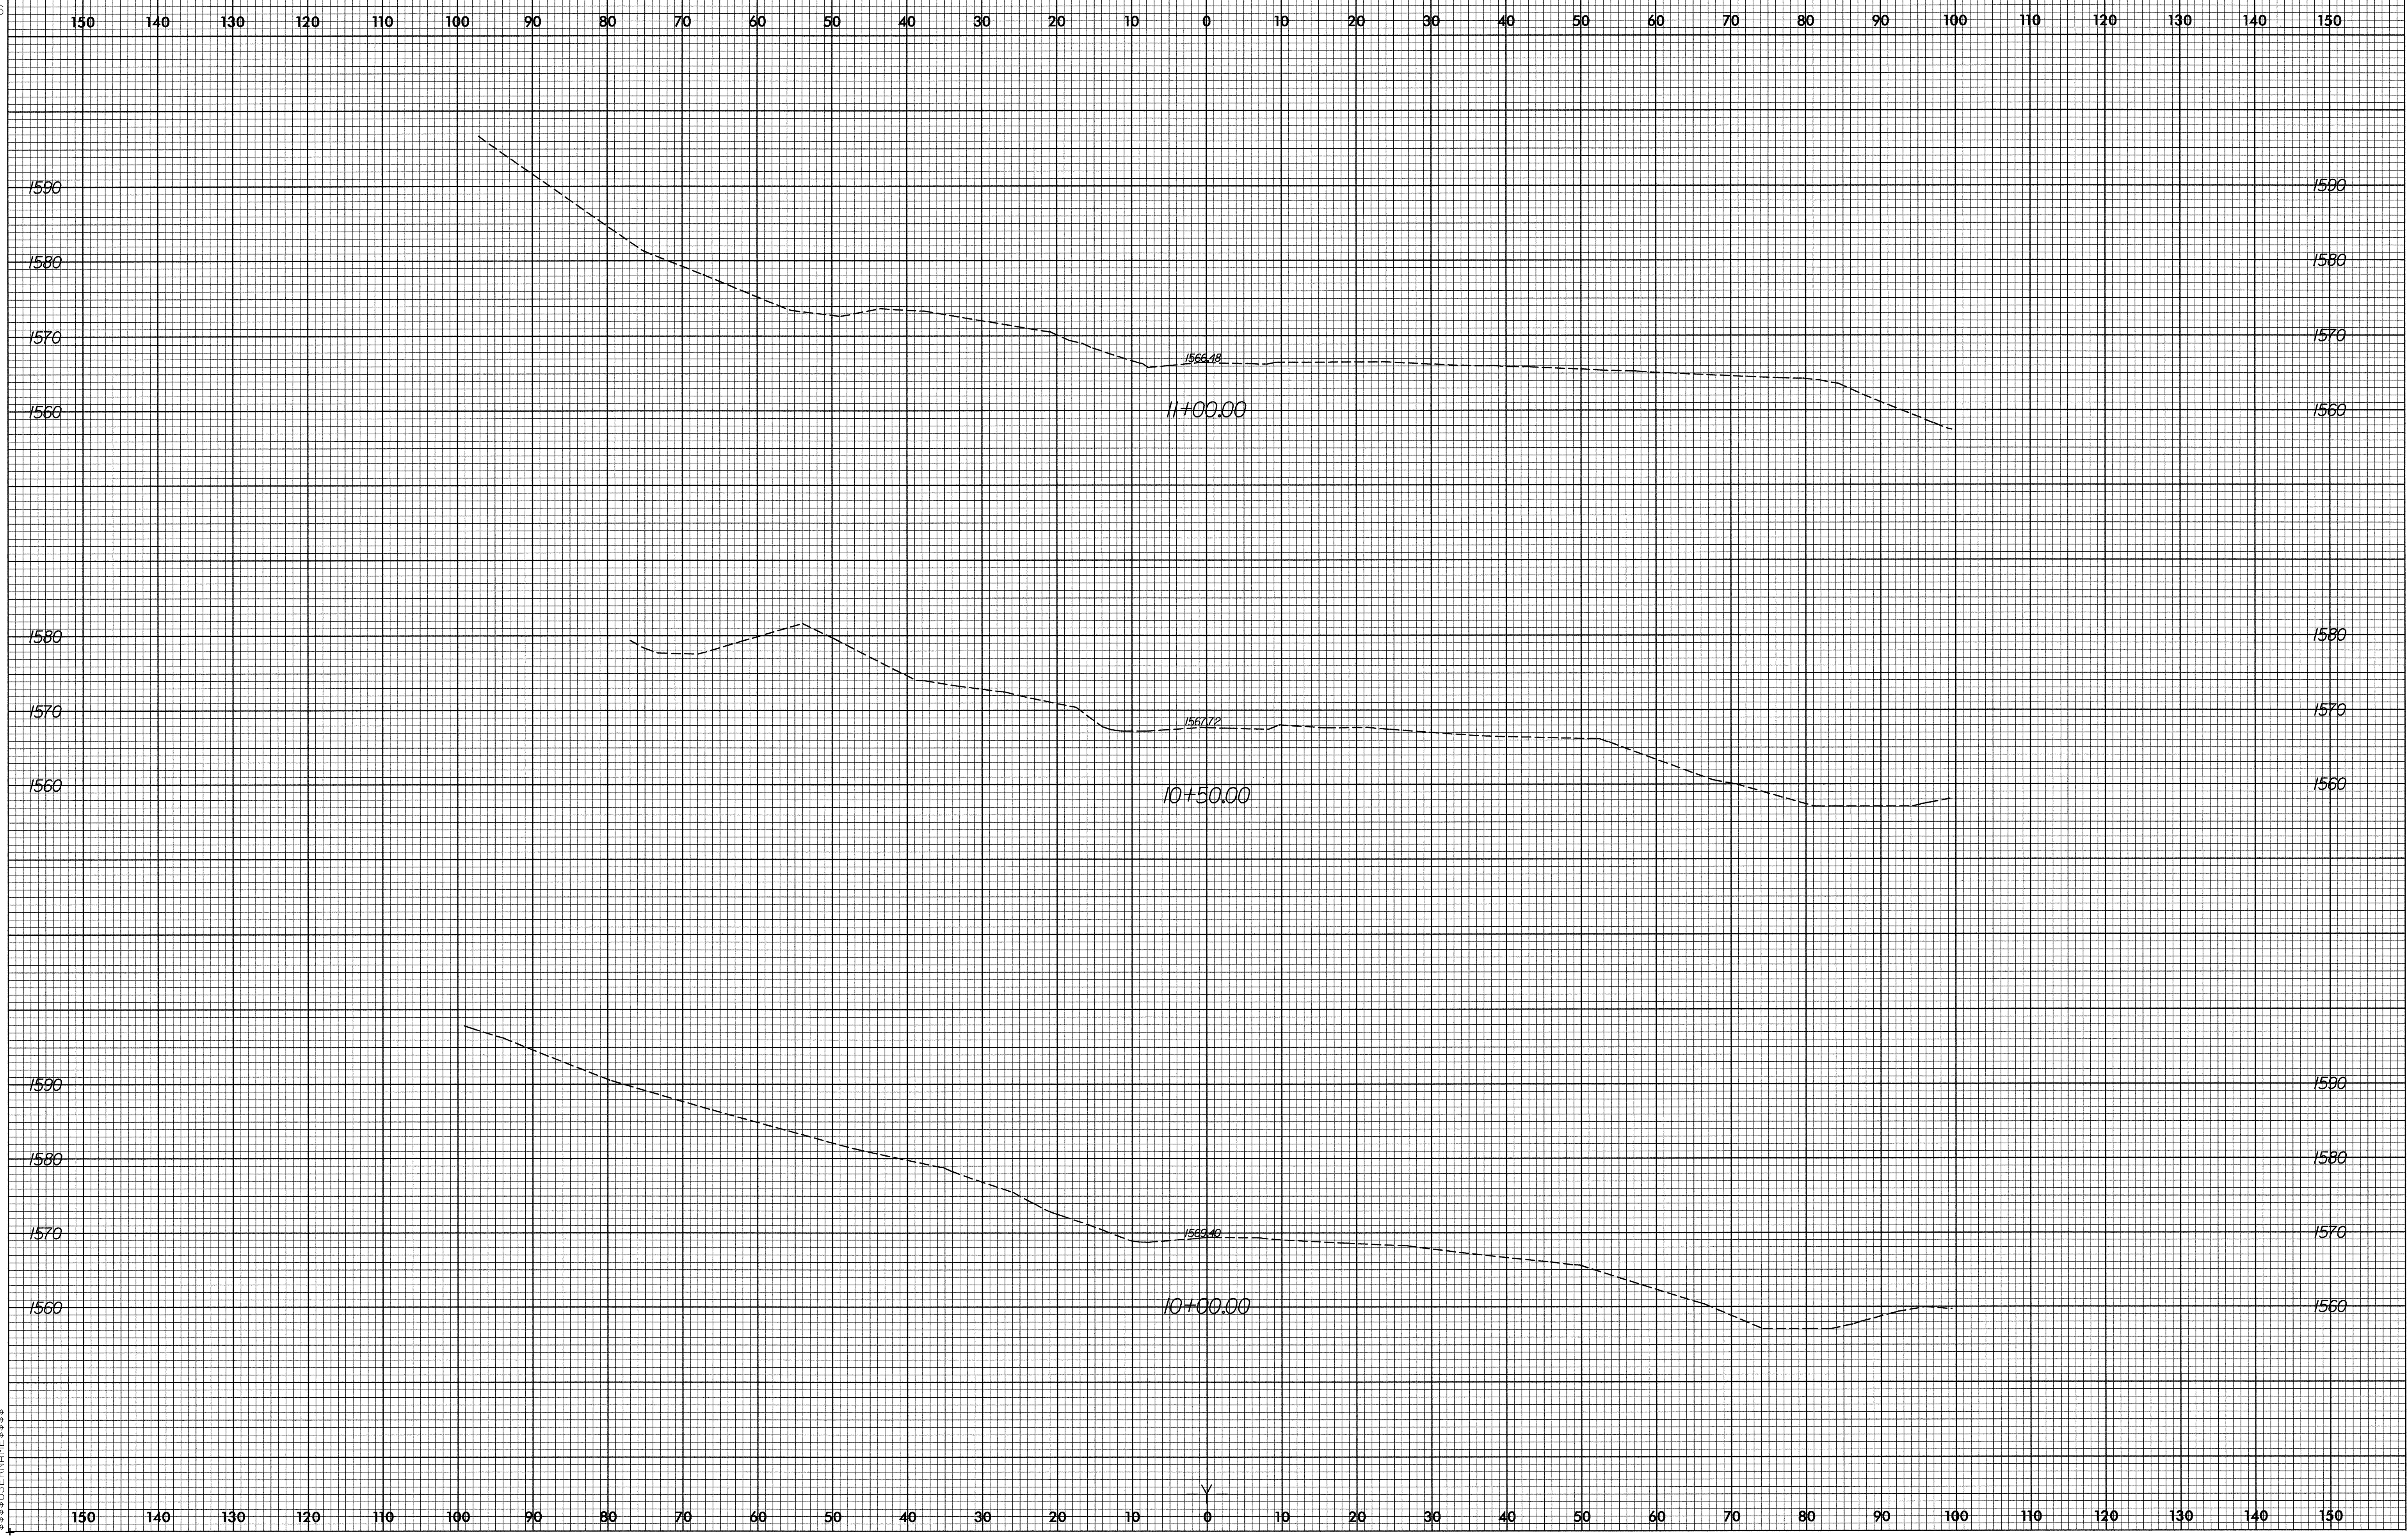

01-NOV-2007 16:05 3818\_rdy\_xpl.yxdgn





8/23/99

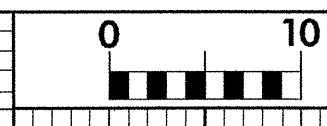


PROJ. REFERENCE NO.	SHEET NO.
B-3818	X-8

150 140 130 120 110 100 90 80 70 60 50 40 30 20 10 0 10 20 30 40 50 60 70 80 90 100 110 120 130 140 150

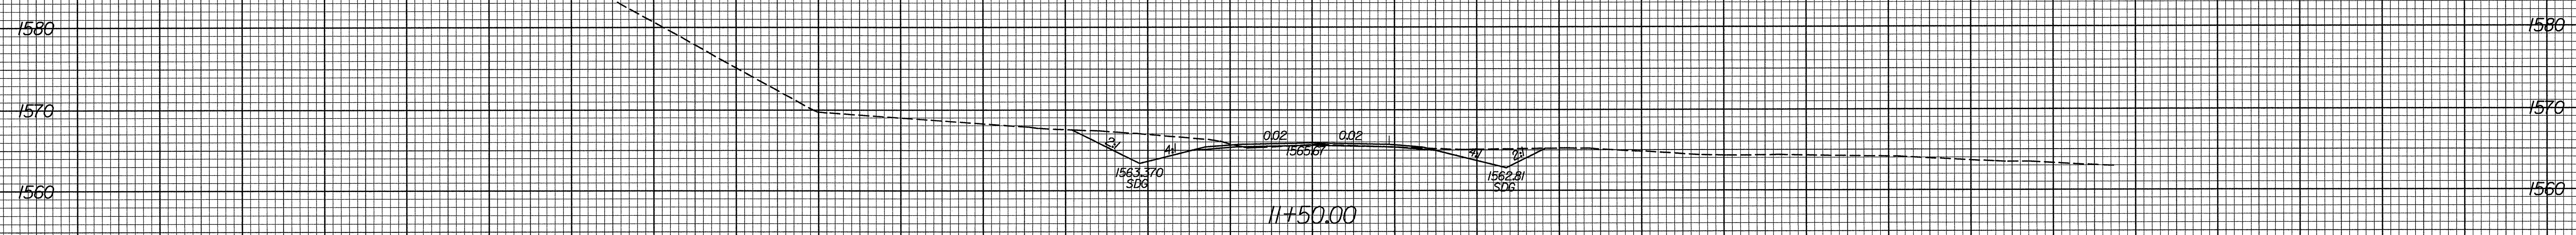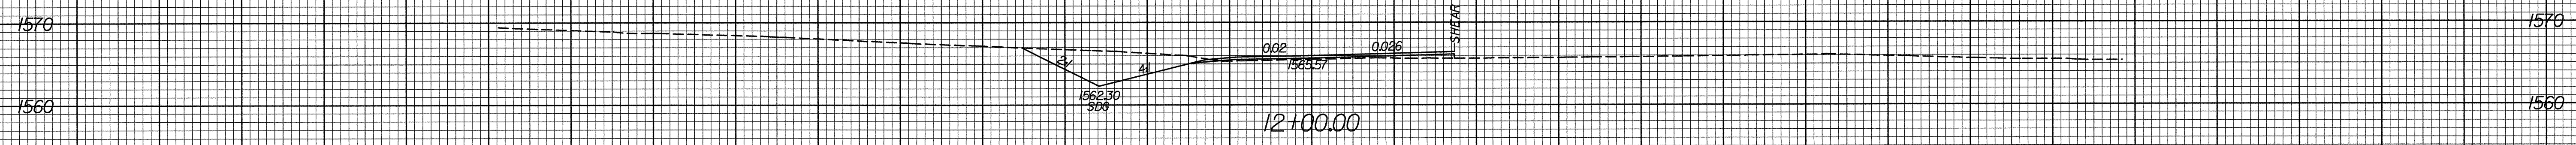

150 140 130 120 110 100 90 80 70 60 50 40 30 20 10 0 10 20 30 40 50 60 70 80 90 100 110 120 130 140 150


0:\NOV-2007\16x03\_3818\_rdy\_xpl\_ydgn  
 \$\$\$SERIALVE\$\$\$  
 \$\$\$SERIALVE\$\$\$

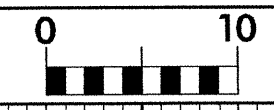


150 140 130 120 110 100 90 80 70 60 50 40 30 20 10 0 10 20 30 40 50 60 70 80 90 100 110 120 130 140 150

1560

1560

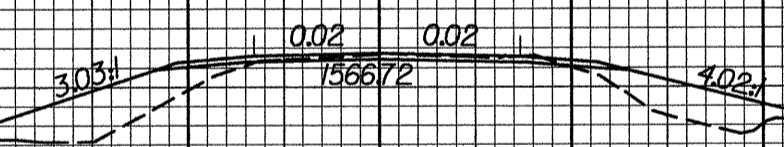

11+00.00

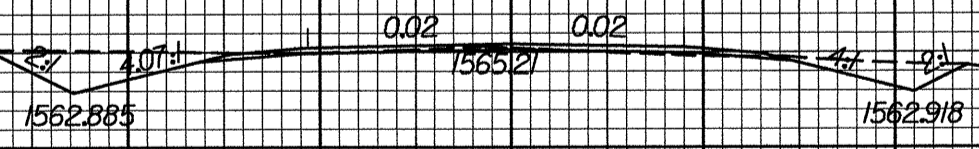

10+50.00

1565.75

10+00.00

V1

150 140 130 120 110 100 90 80 70 60 50 40 30 20 10 0 10 20 30 40 50 60 70 80 90 100 110 120 130 140 150