



8/23/99

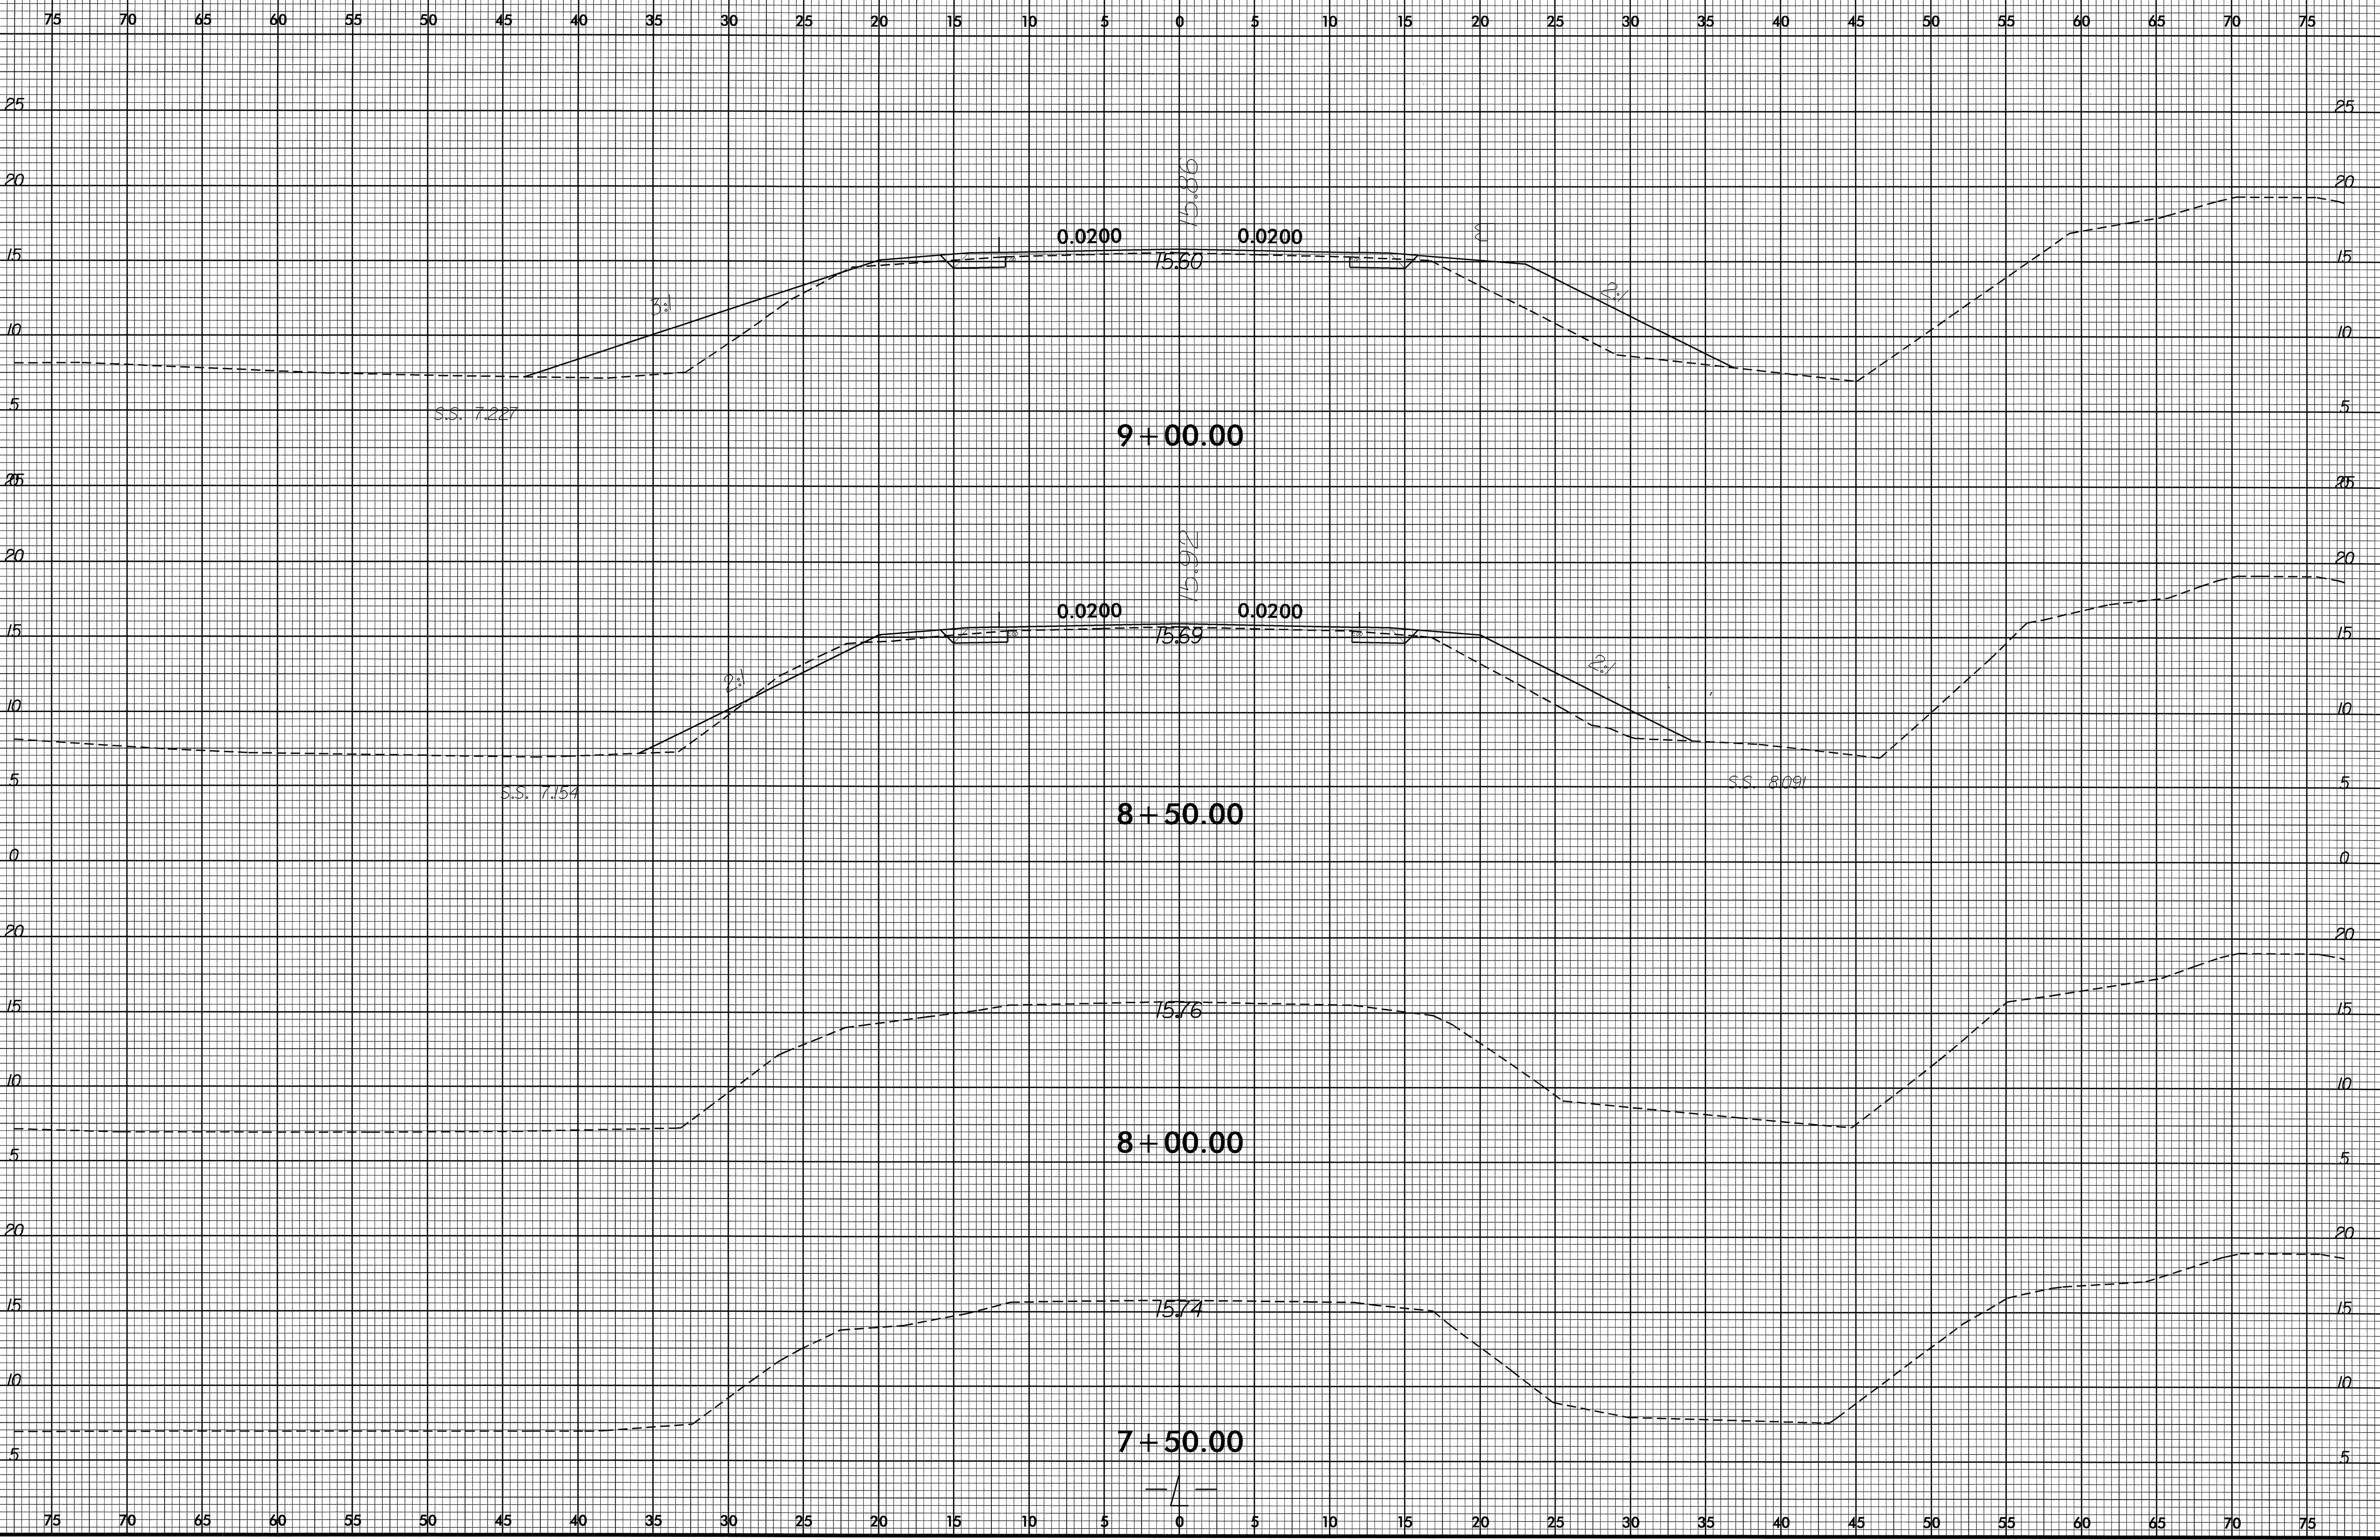


27-OCT-2007 02:16
R:\Roadway\XSC\B-4085-r.dwg_xpl_050329.dwg
\$\$\$\$USERNAME\$\$\$\$

27-OCT-2007 12:16
R:\Roadwork\XSC\B-4085-r.dwg-xp1.050329.dgn
\$\$\$\$USER:RNMML\$\$\$\$

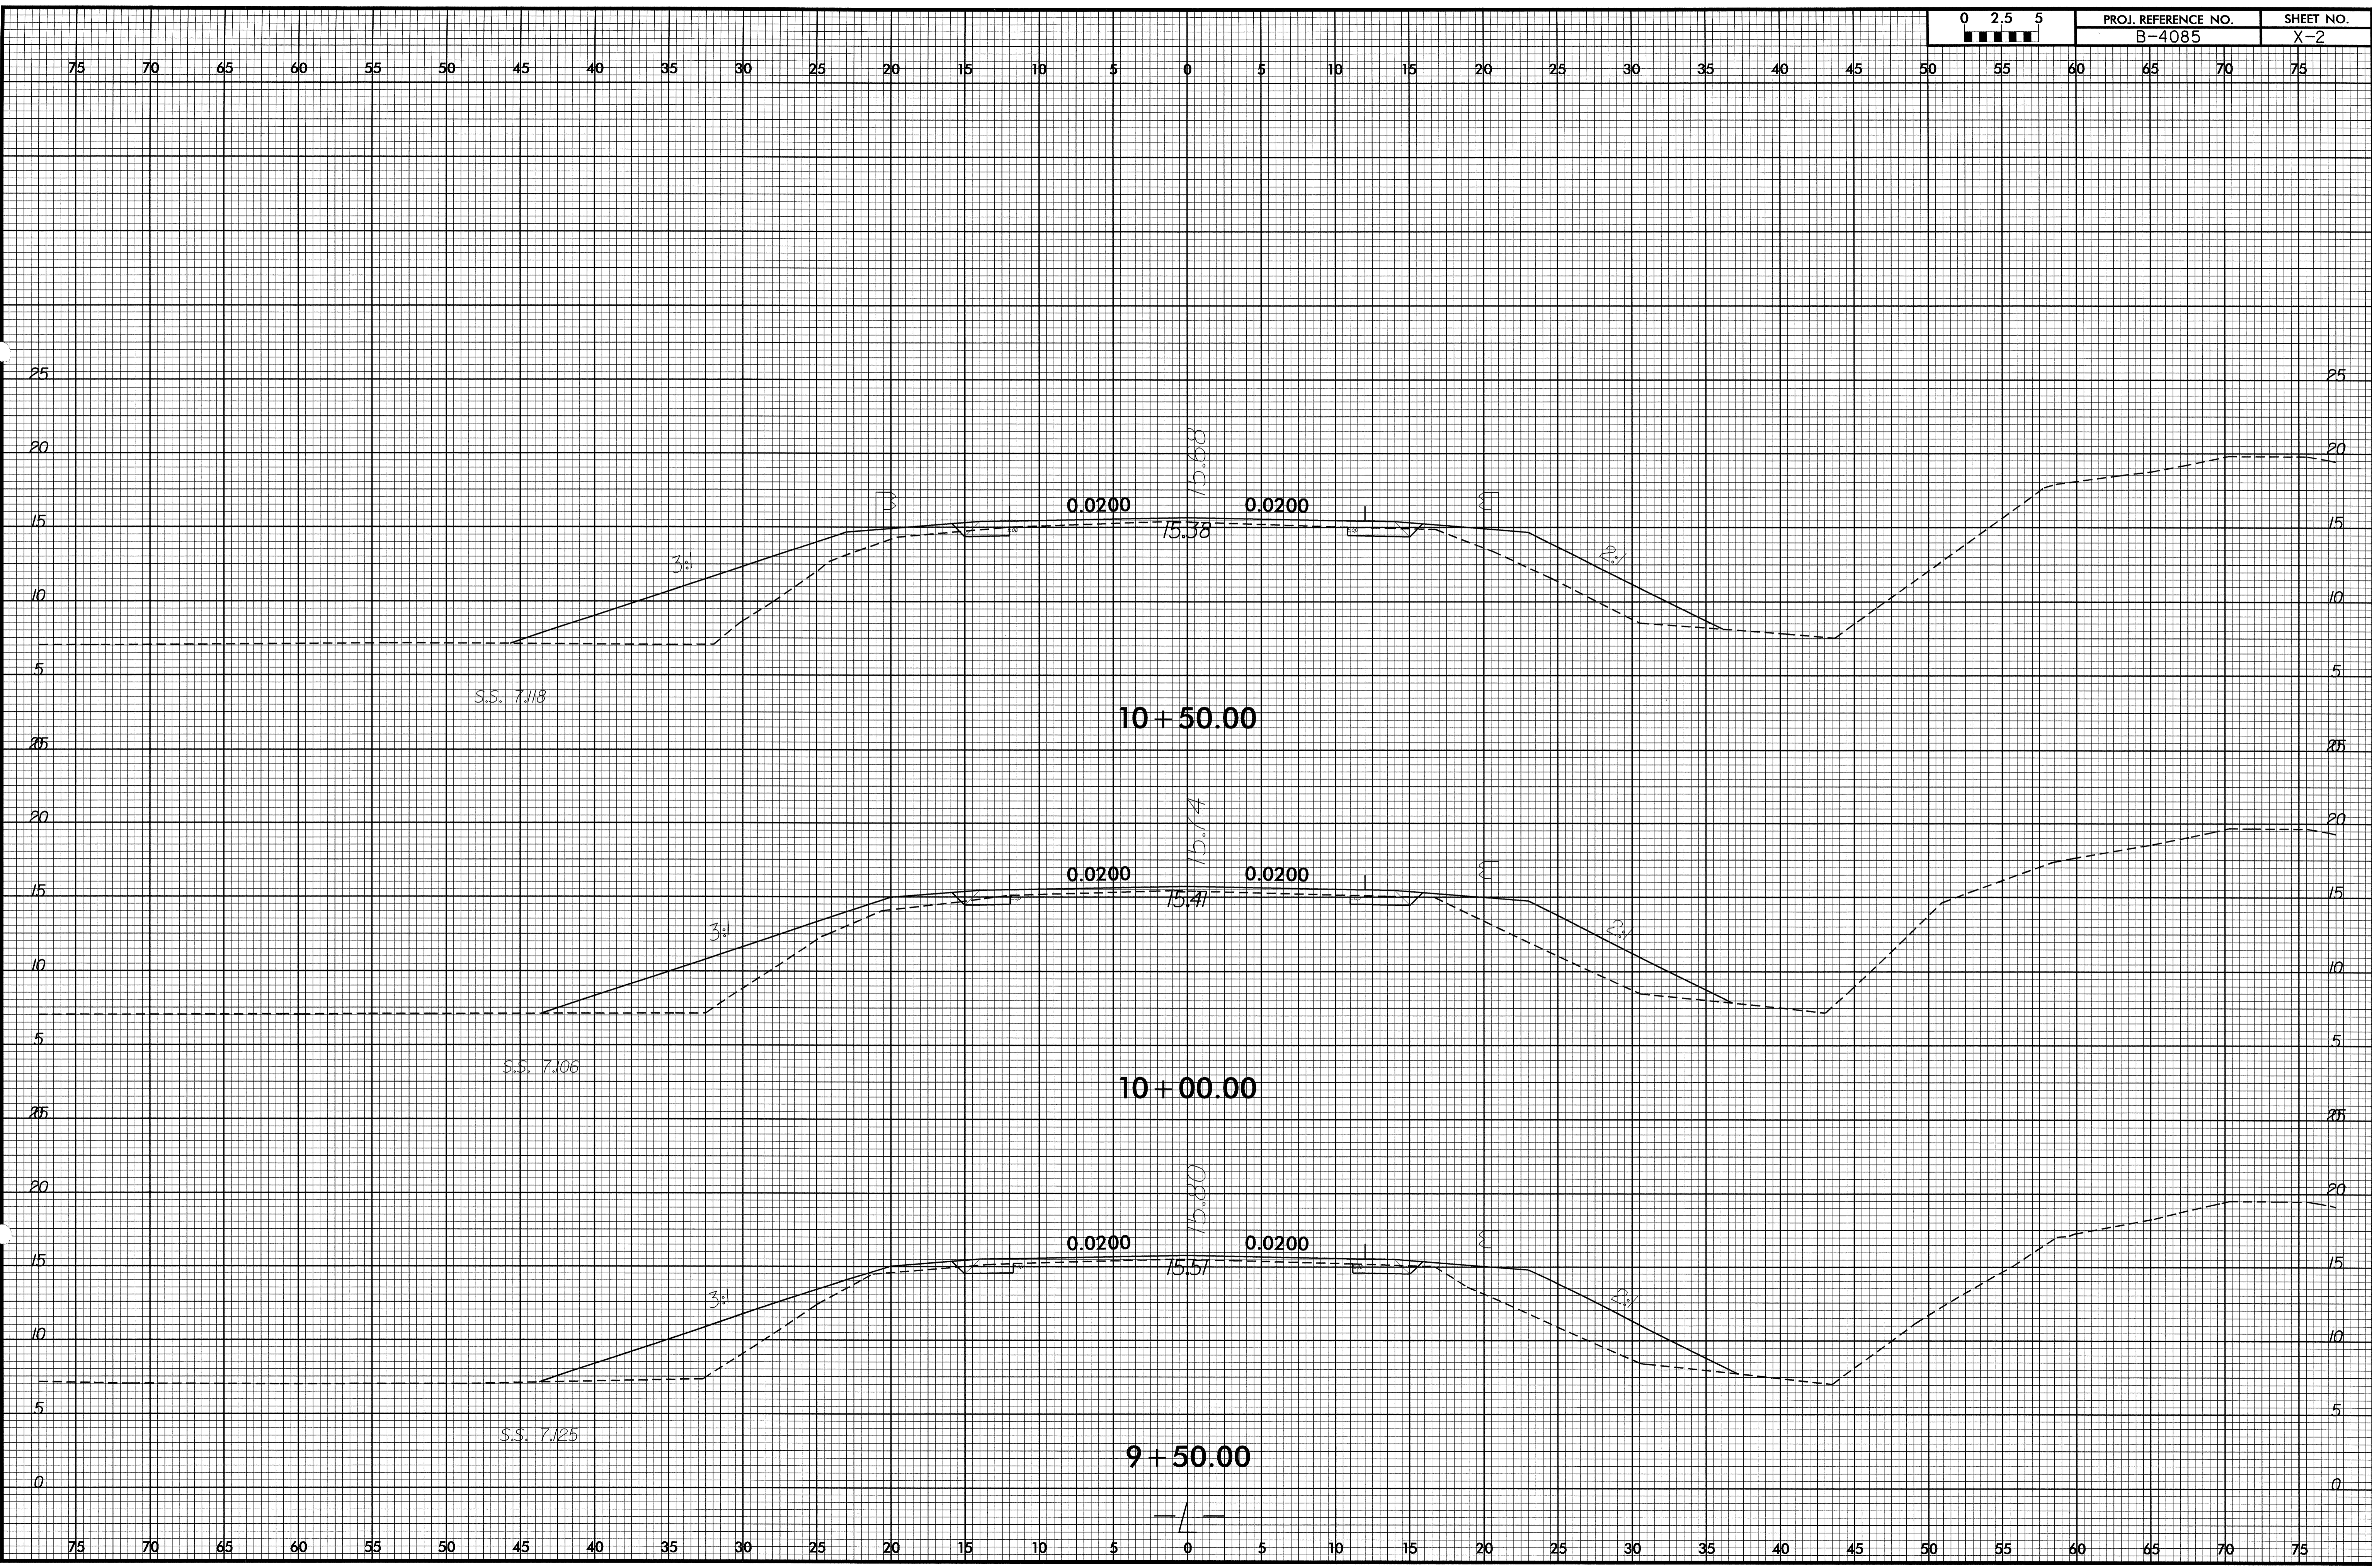


8/23/99

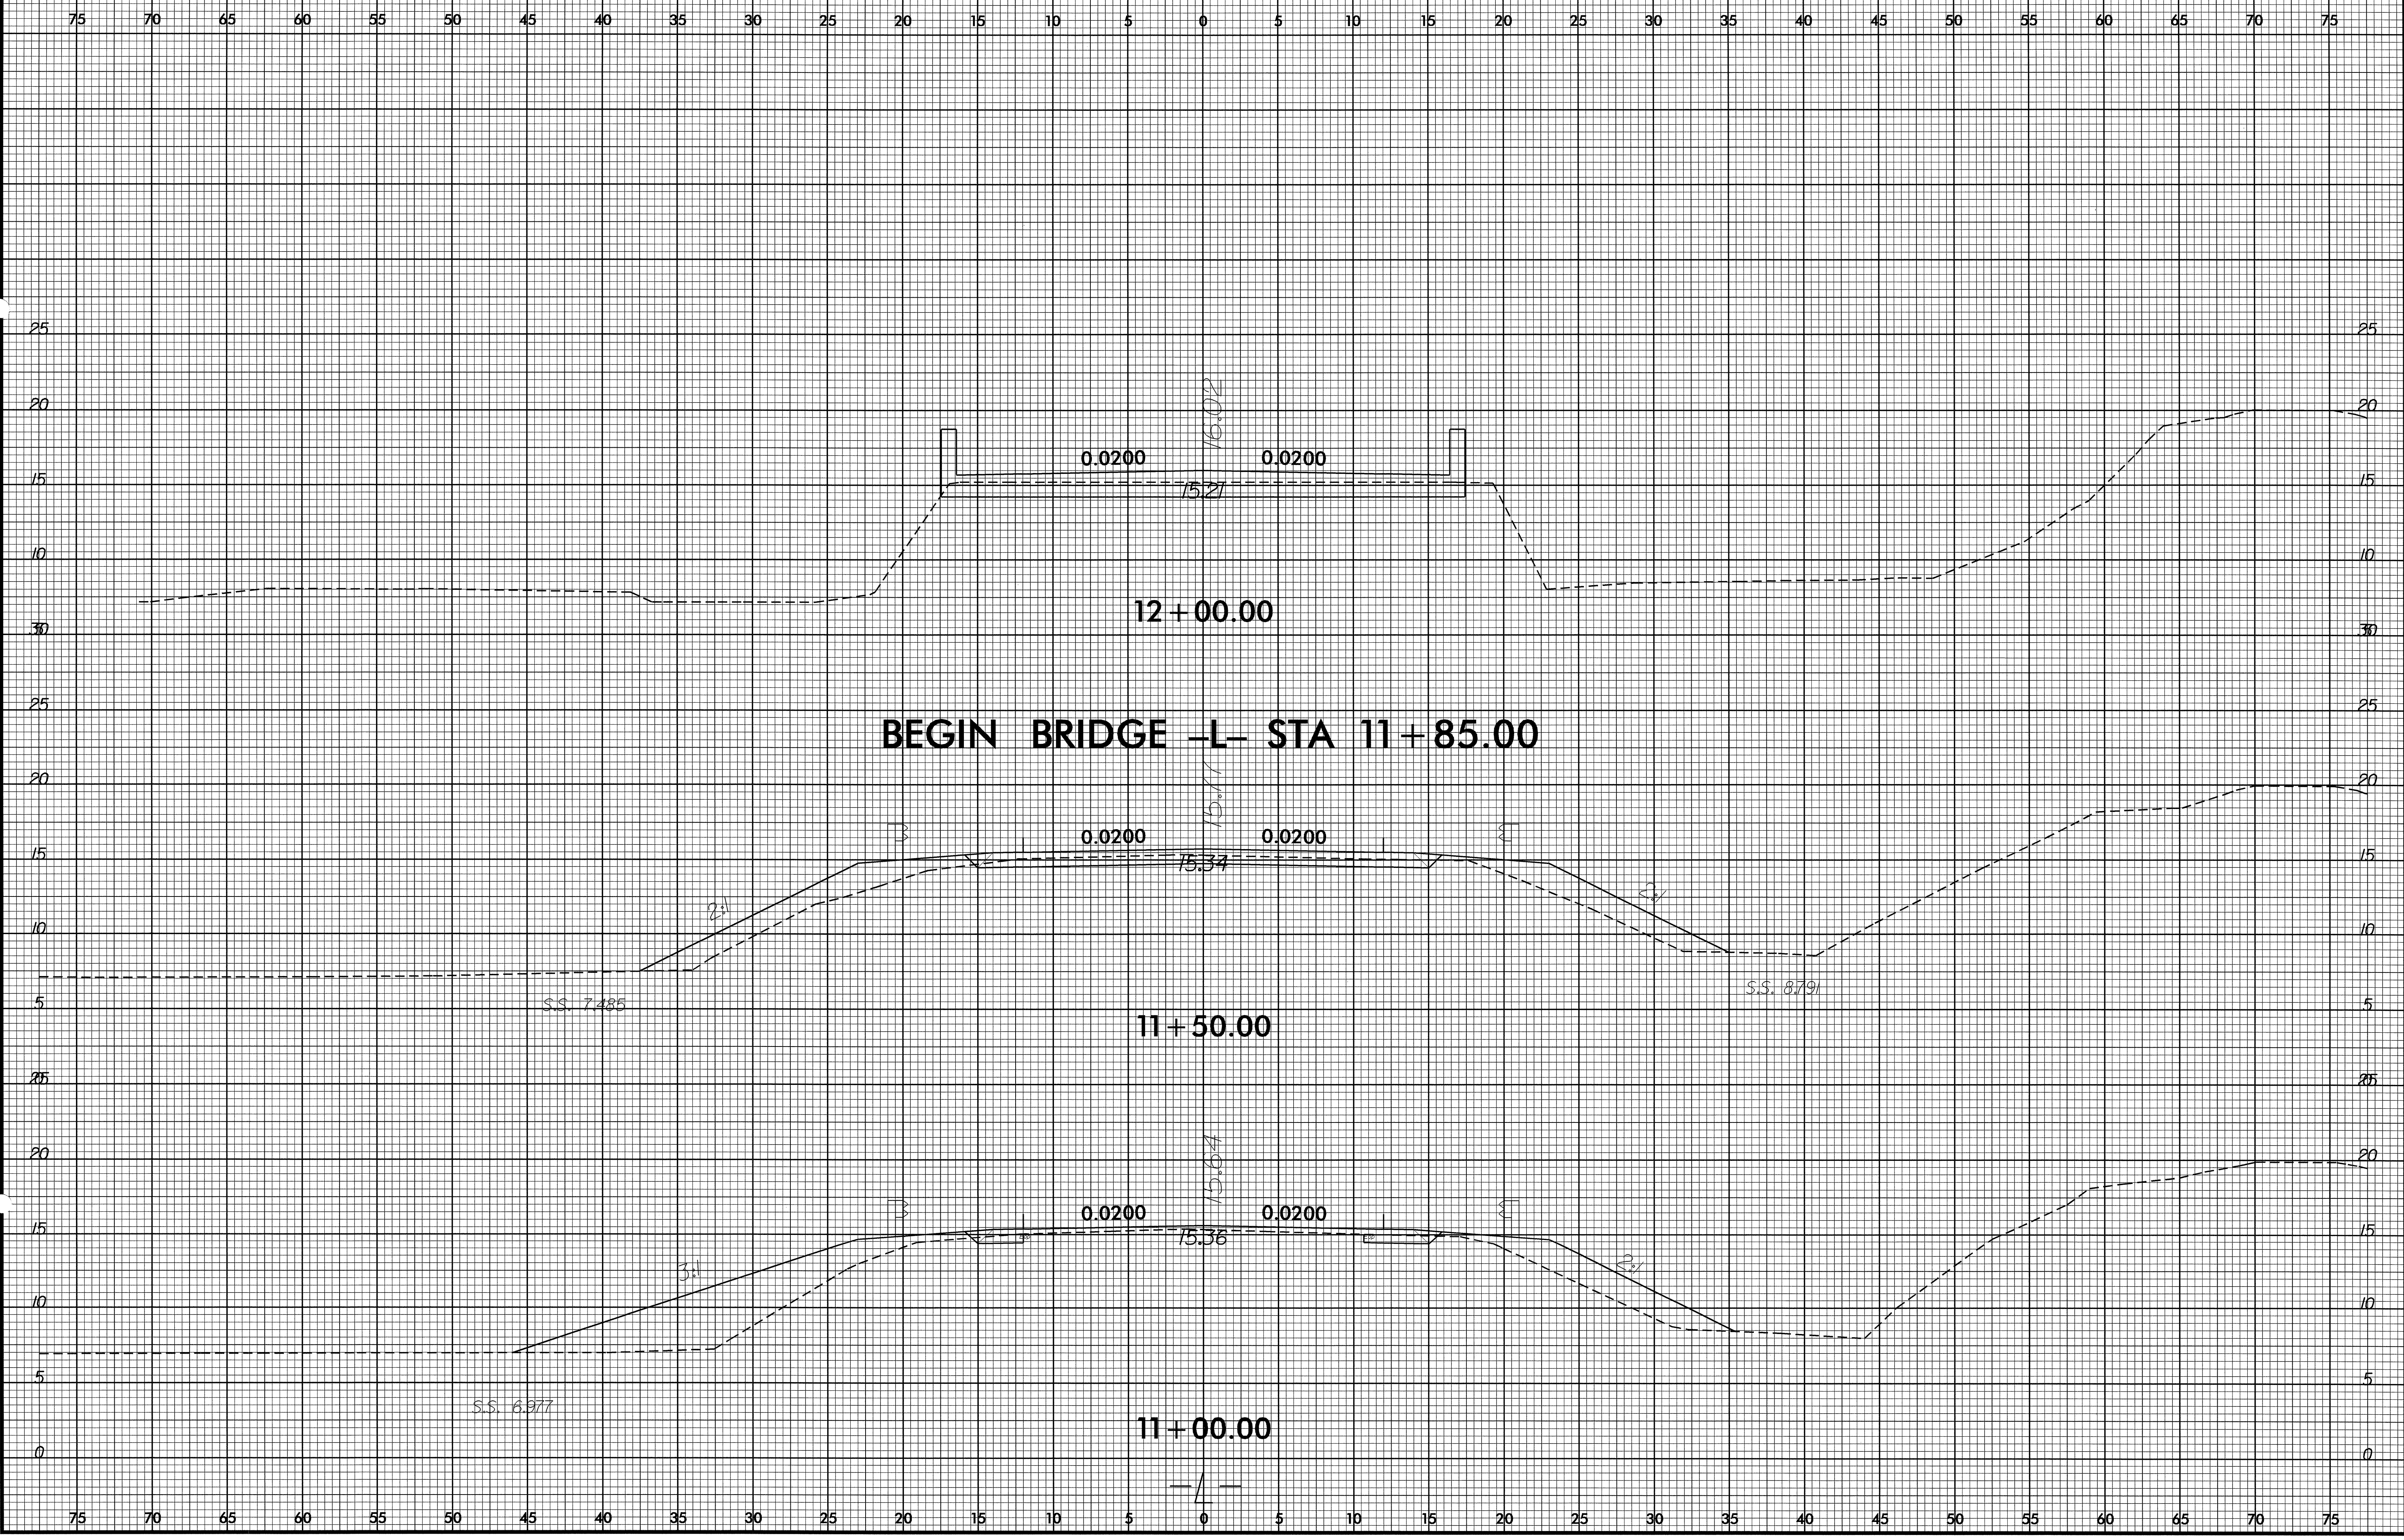

27-OCT-2007 12:17
R:\Roadwork\XSC\B-4085-r.dwg-1.050329.dgn
\$\$\$\$USERNAME\$\$\$\$


8/23/99

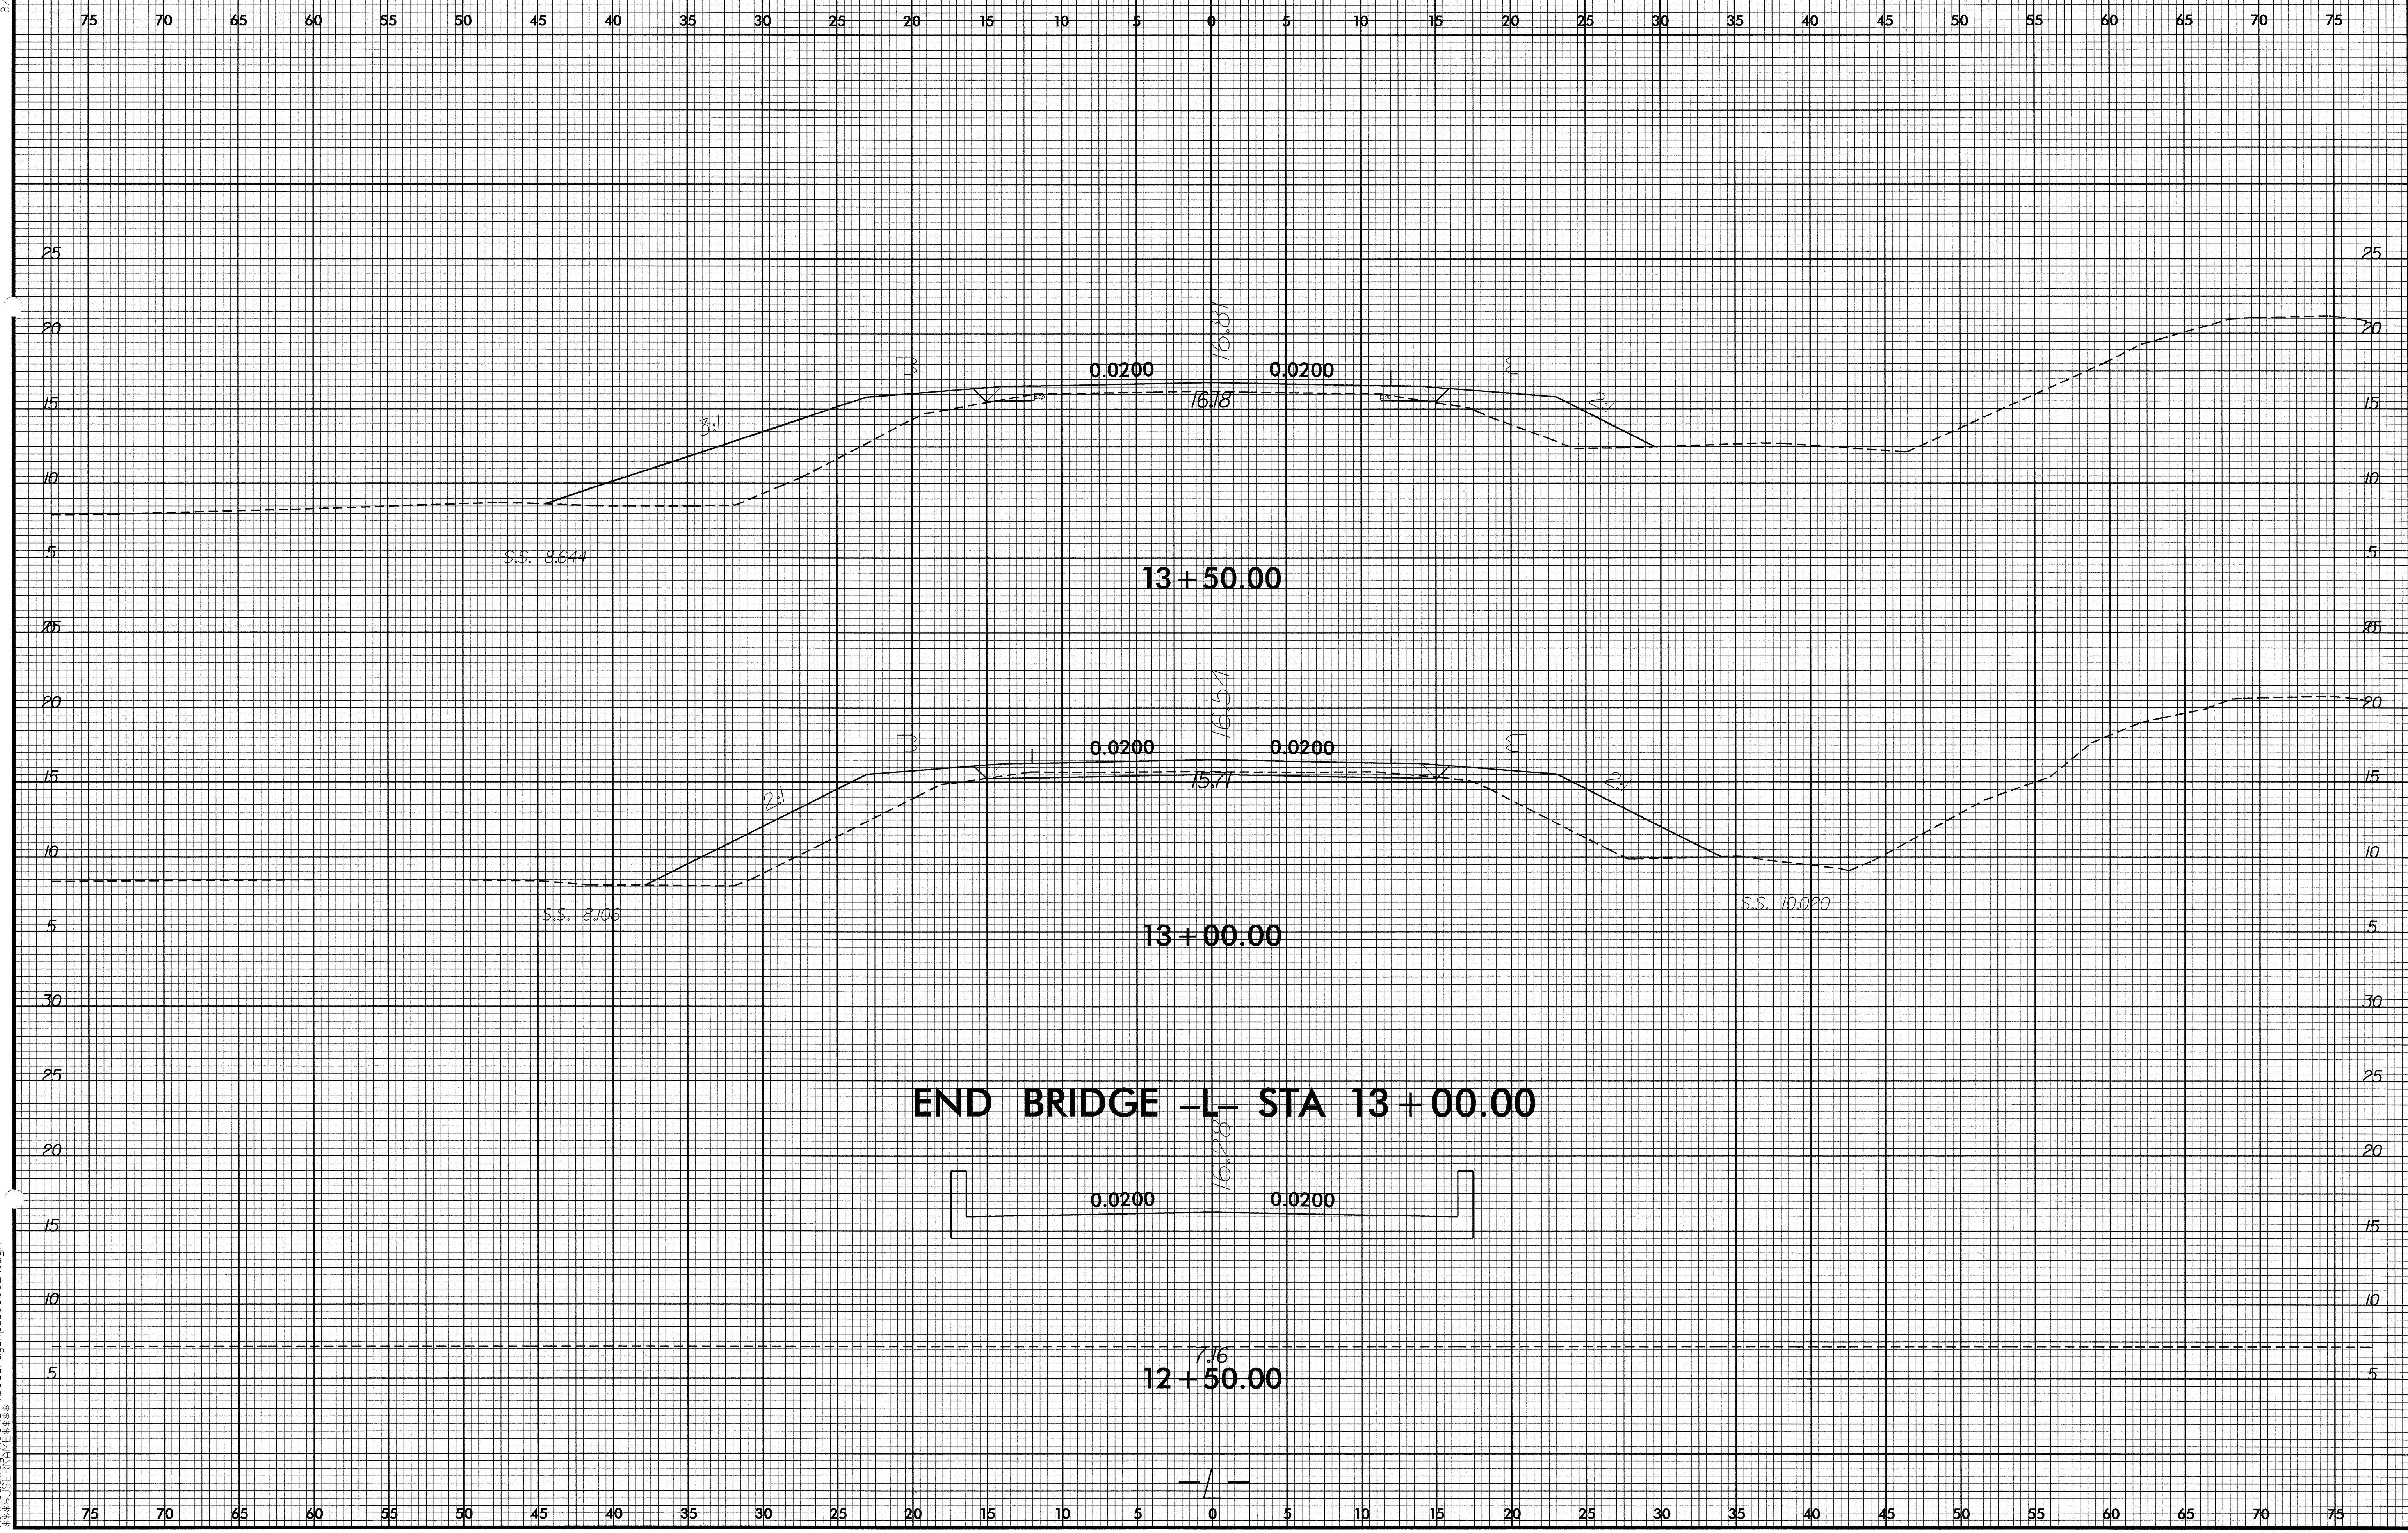

END BRIDGE -L- STA 13 + 00.00


27-OCT-2007 02:17
R:\Roadway\XSC\B-4085-roy.xpl_050329.dgn
\$\$\$\$USERNAME\$\$\$\$

8/23/99

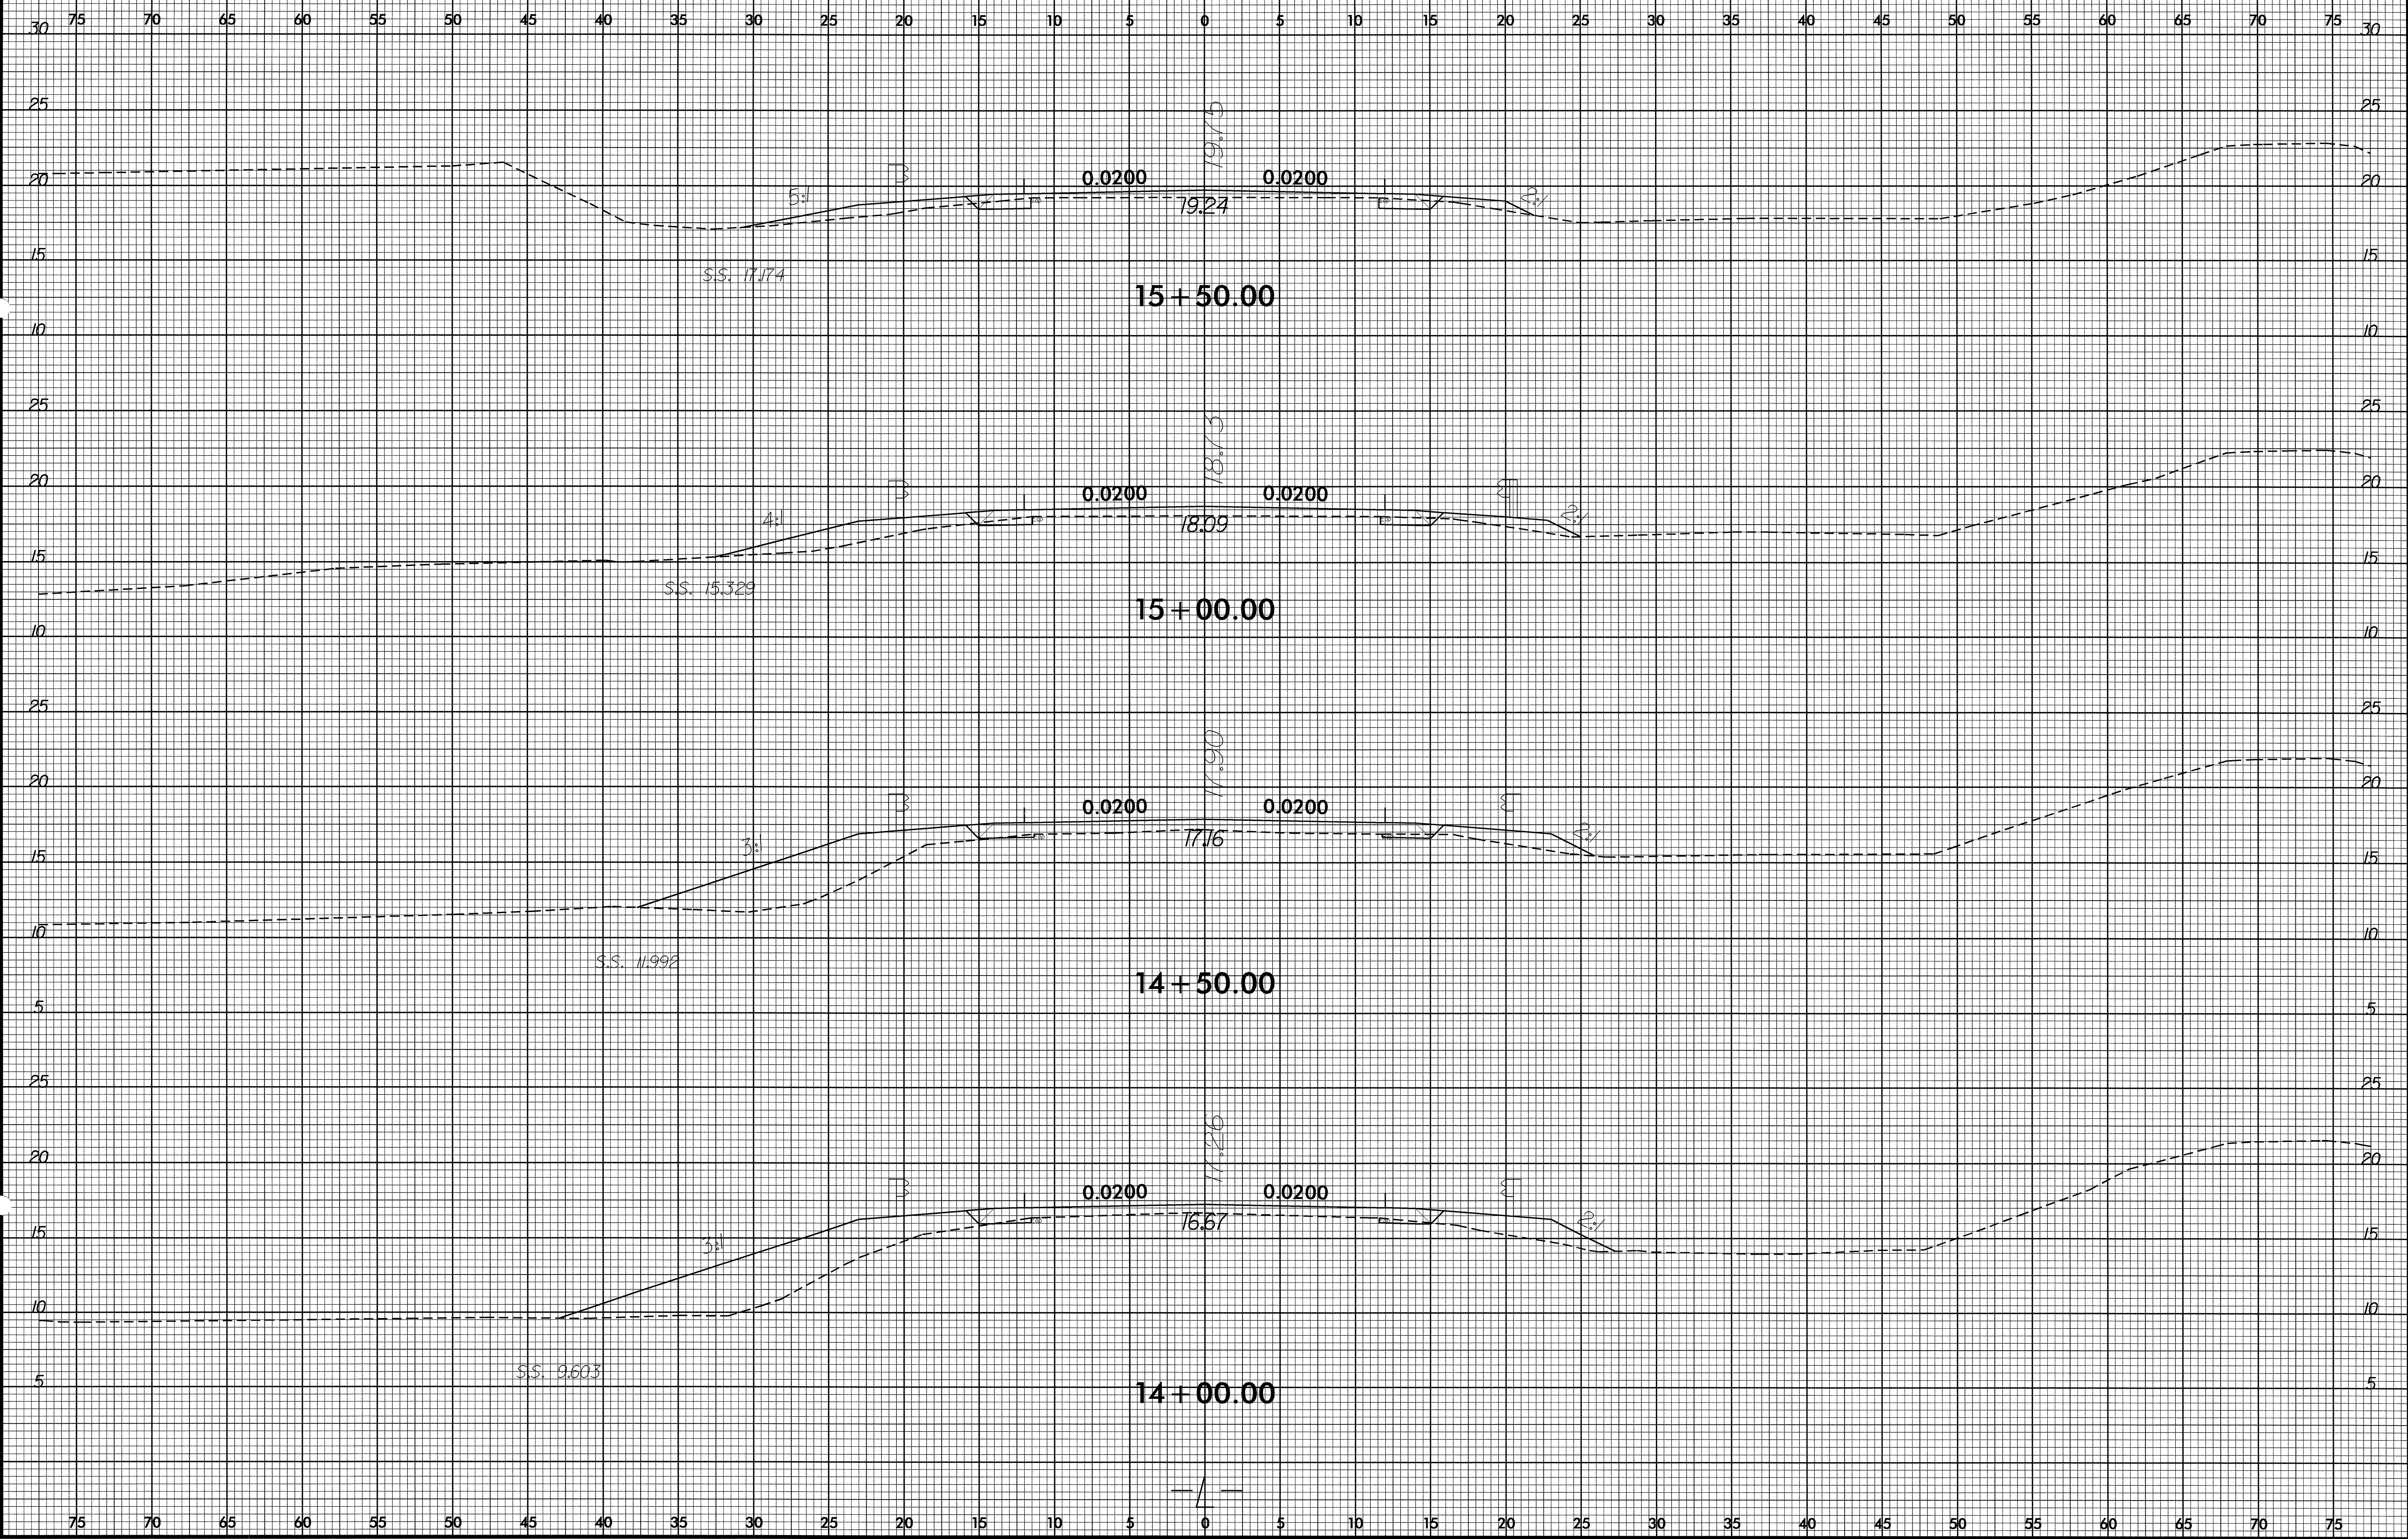

27-OCT-2007 12:17
R:\Rossgen\XSC\p-4085_rdy_xpl_050329.dgn
\$\$\$\$\$USERNAME\$\$\$\$\$

8/23/99

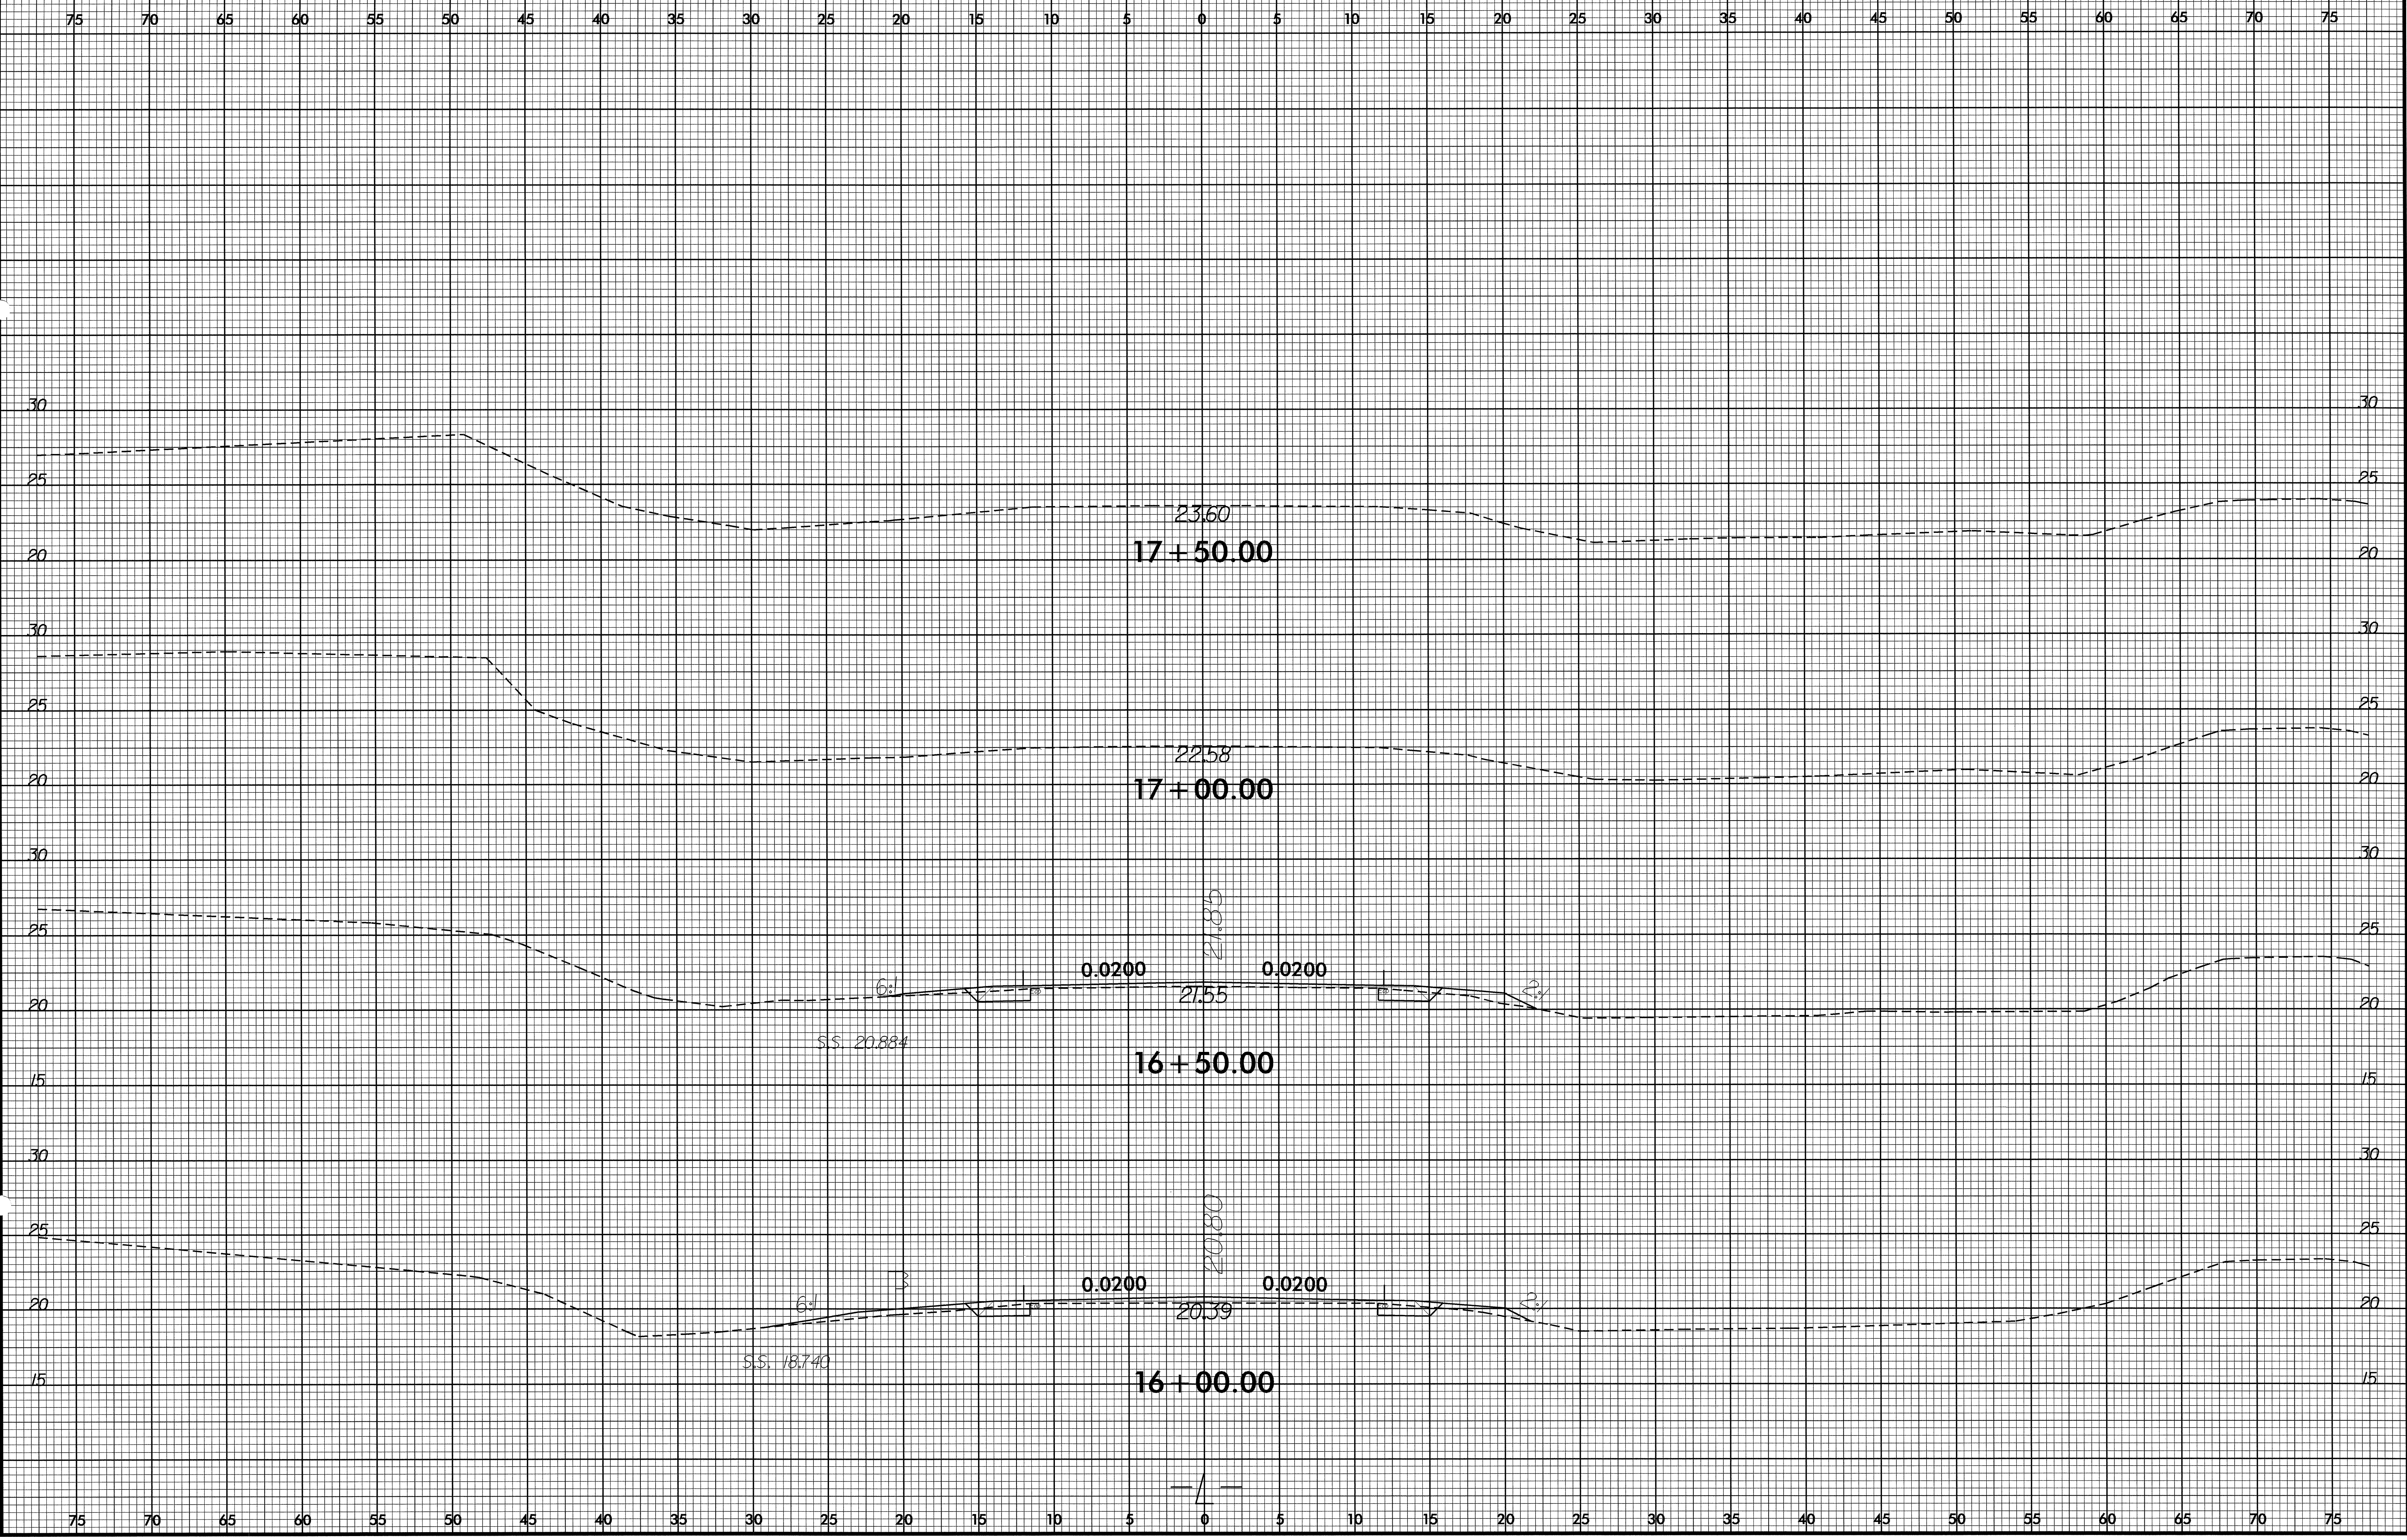

27-OCT-2007 02:17
R:\Roadway\XSC\B-4085-r.dwg_xp1_050329.dgn
\$\$\$\$USERNAME\$\$\$\$