

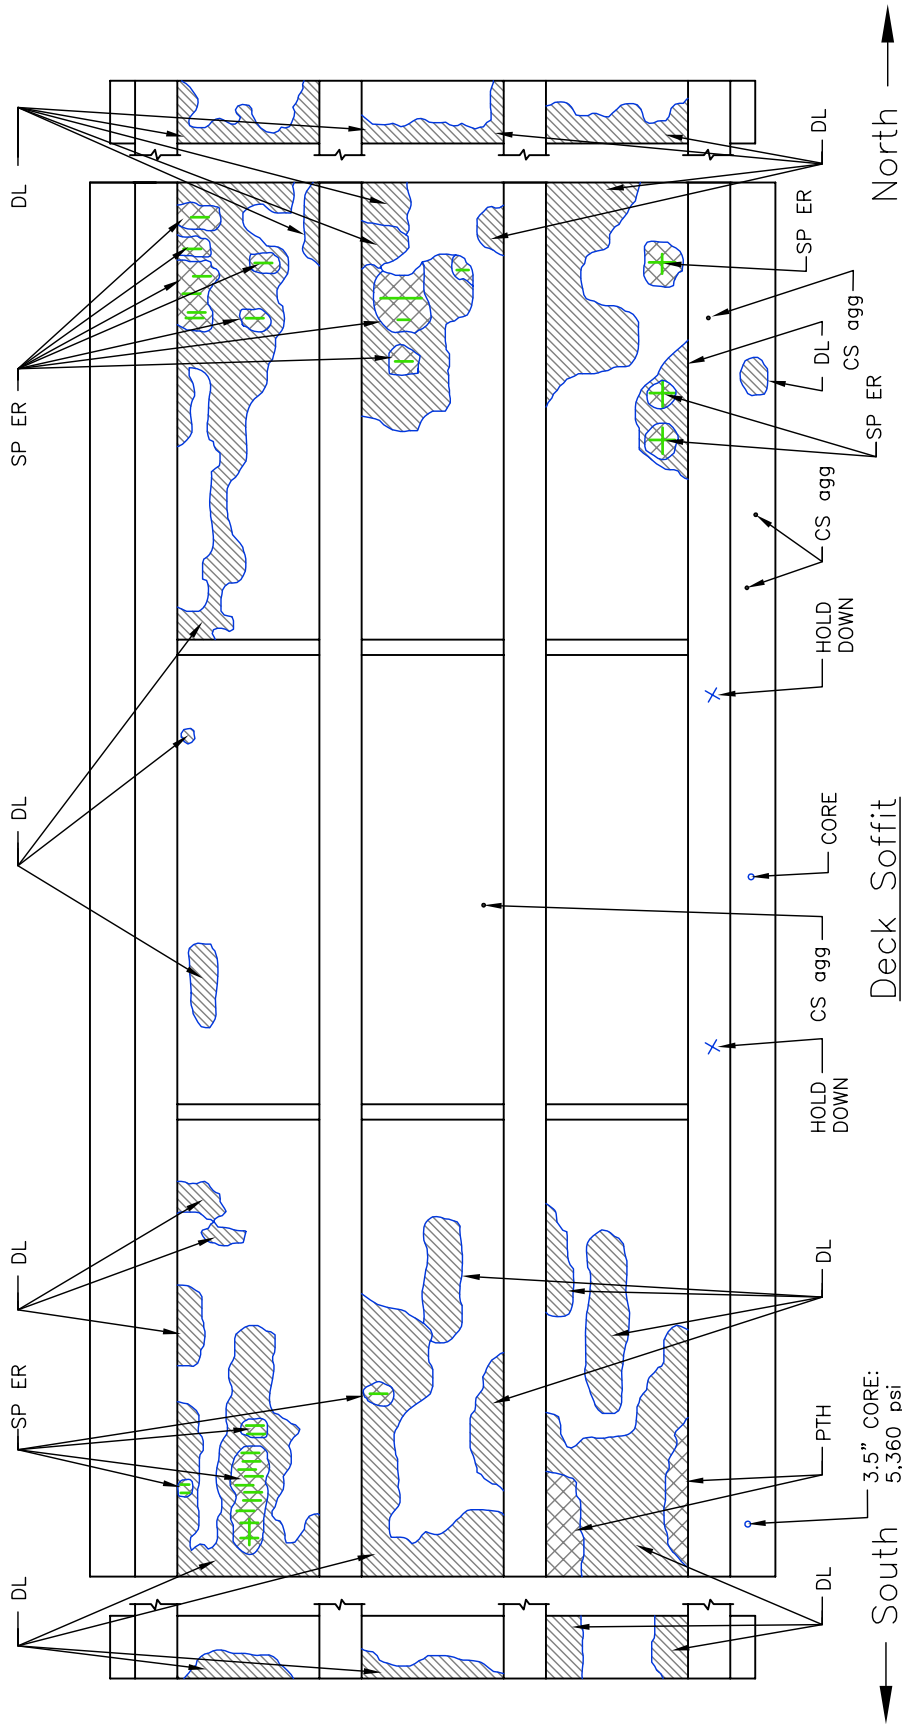
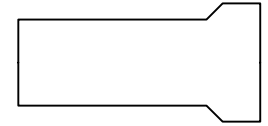



APPENDIX D.1B: FIELD DATA SHEETS - HIGH BENT SPANS

Field Sheet Notation Legend	
CK/CR	Crack (width noted in inches)
CS/RS	Corrosion/rust stain
CS AGG	Corrosion stain at exposed aggregate
DIA	Diaphragm
DIAG	Diagonal
DL	Delamination
EF	Efflorescence
ER	Exposed rebar
ERx2	2 exposed bars
ES	Exposed prestressing strand
ESx2	2 exposed strands
HL CK	Hairline crack
HVY	Heavy
PTH	Patch
SP	Spall
SR	Shotcrete repair
-0.XXX V	Half-cell potential measurement in volts
XXX μ s	Ultrasonic pulse velocity measurement in micro seconds

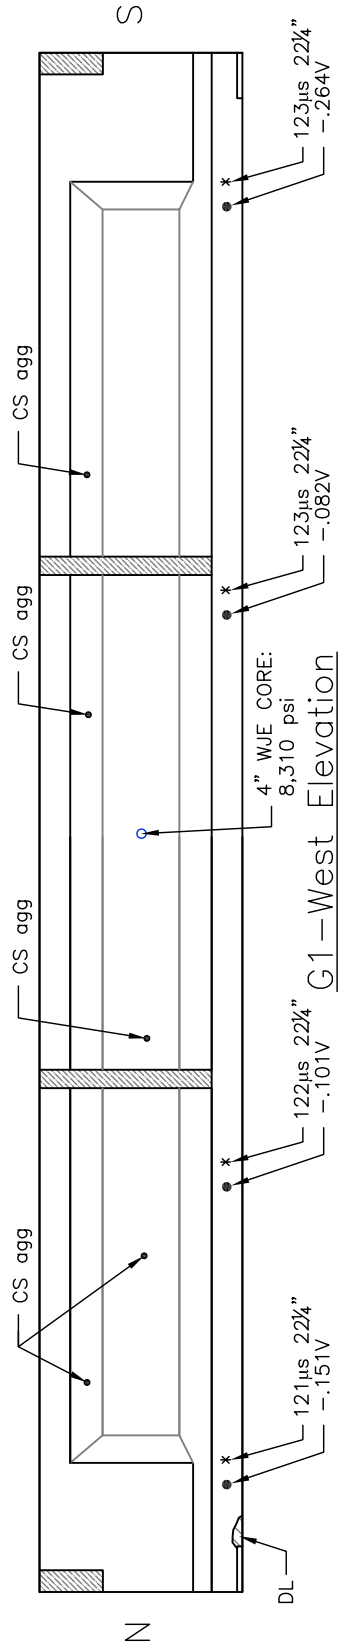


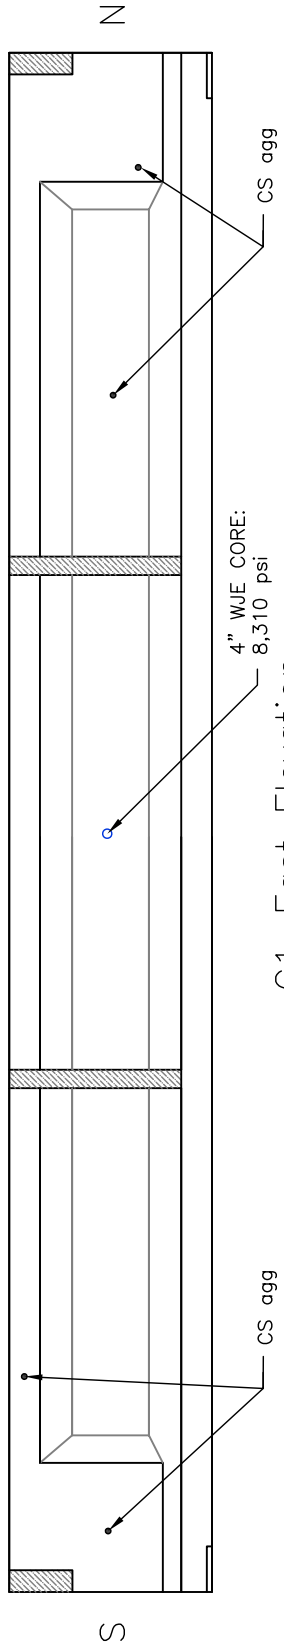


North End

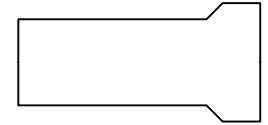

South End


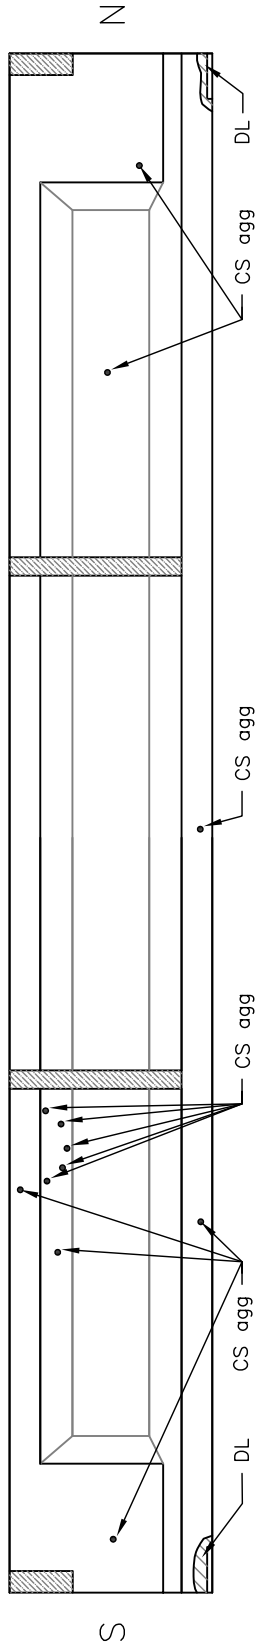



G2--East Elevation

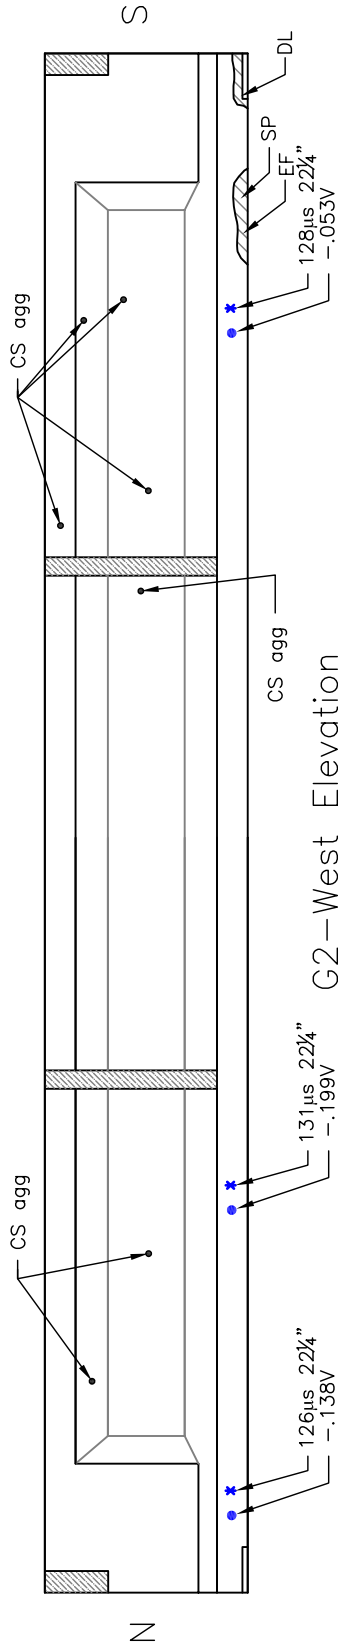


G2--West Elevation



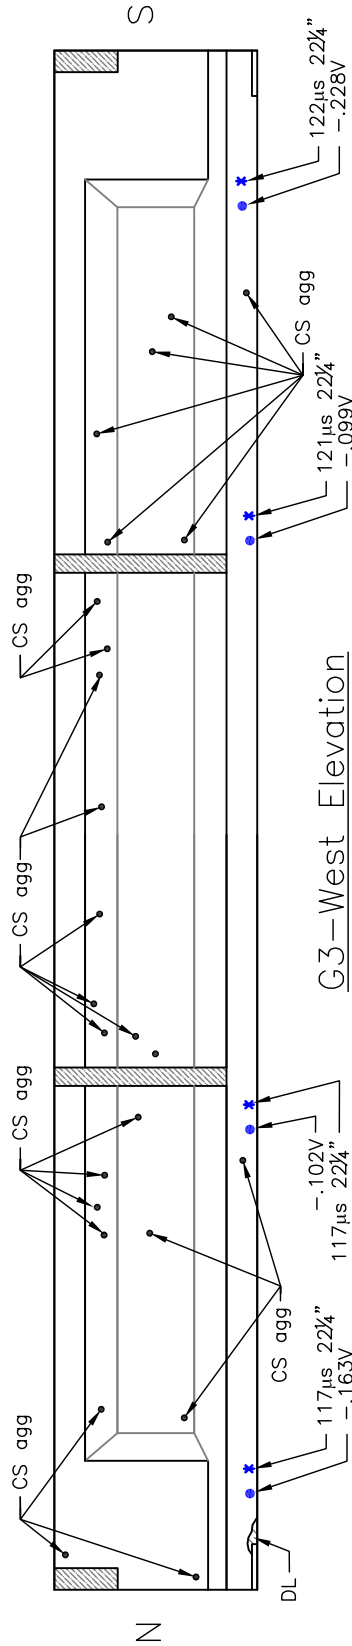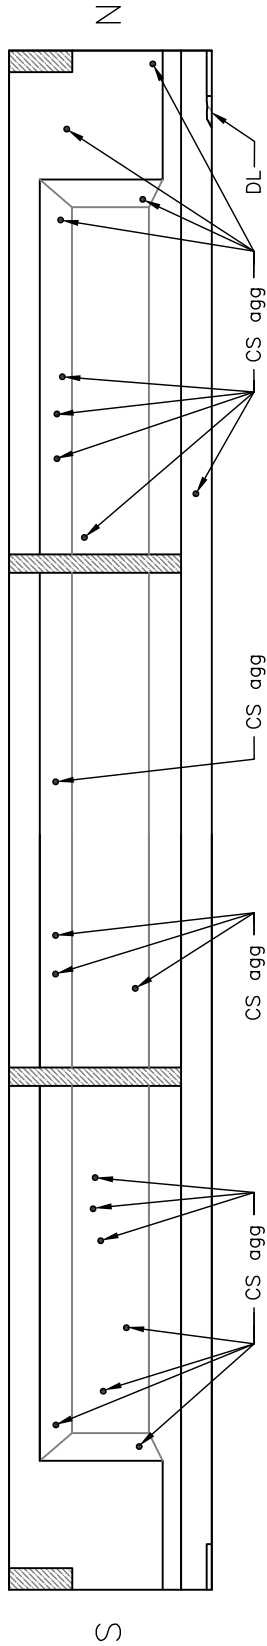

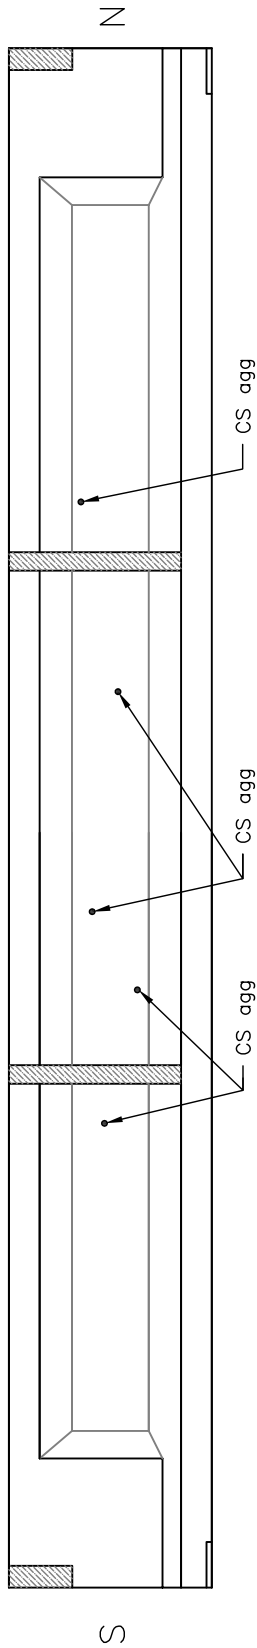


G4--East Elevation

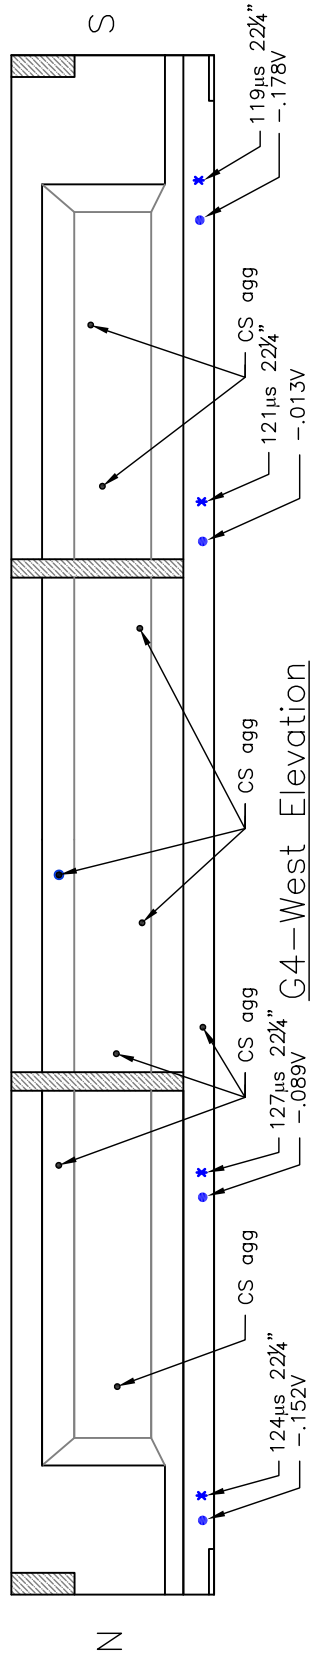

G4--West Elevation




CS AGG, TYP. ALONG LENGTH OF SOFFIT

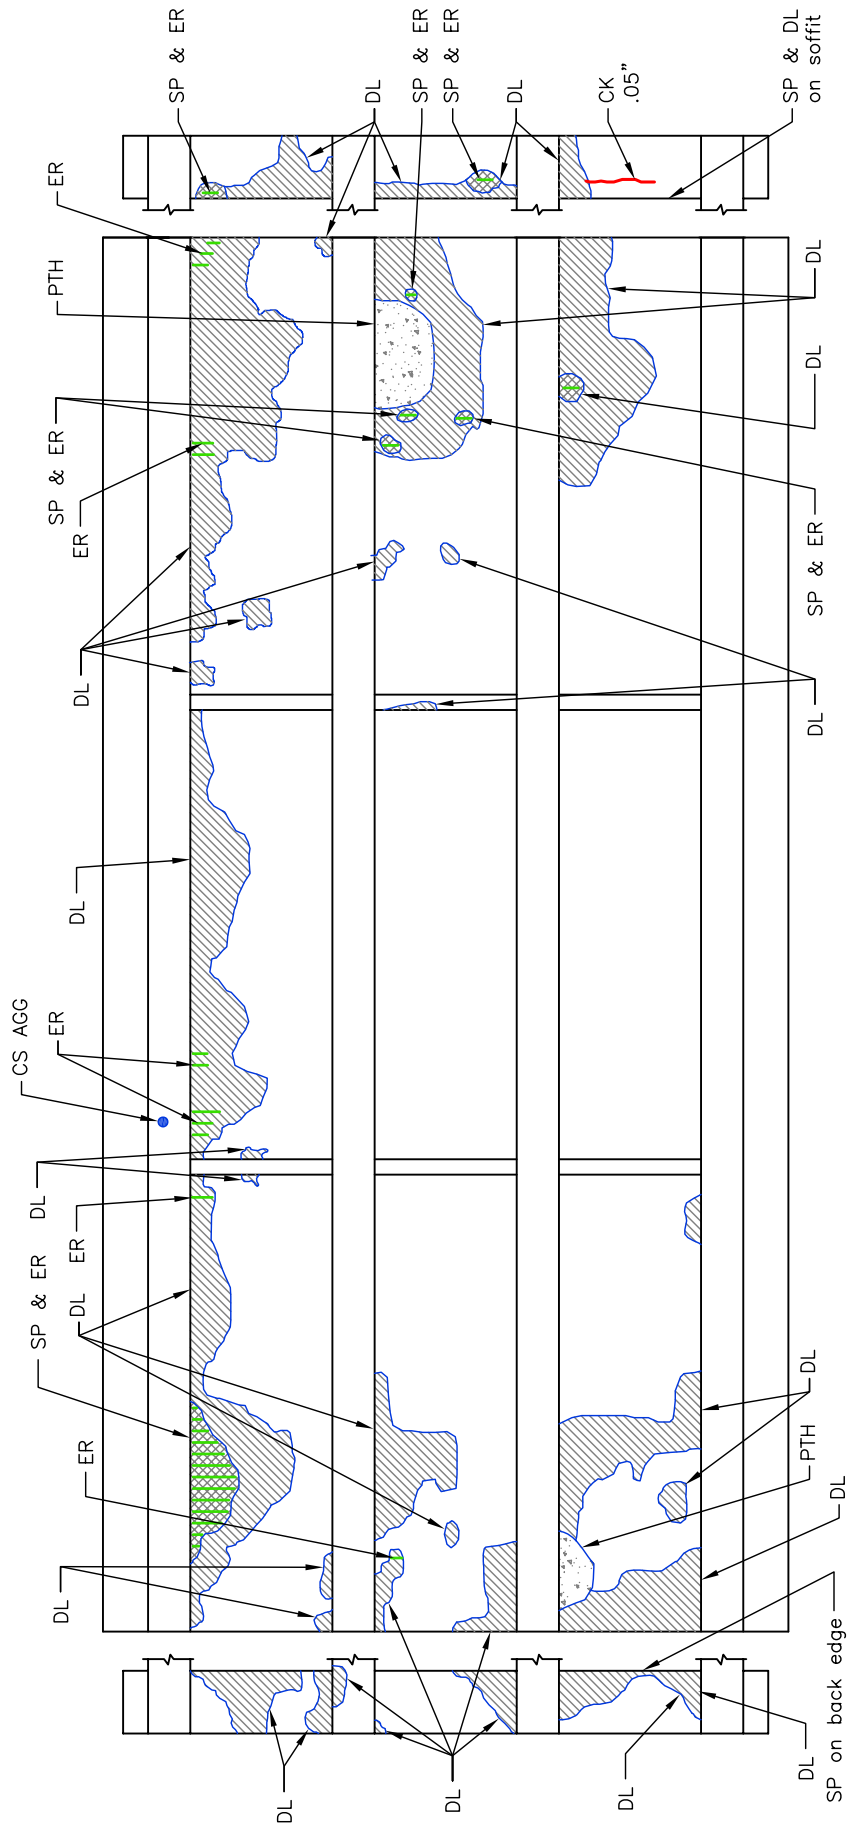


Deck Soffit

North →


← South

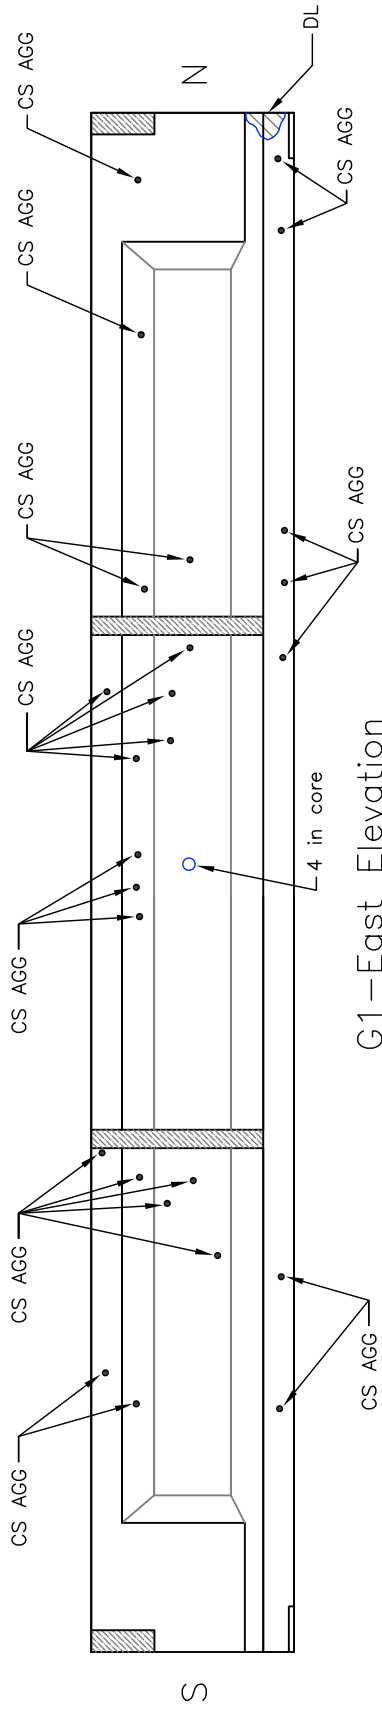


G1—East Elevation

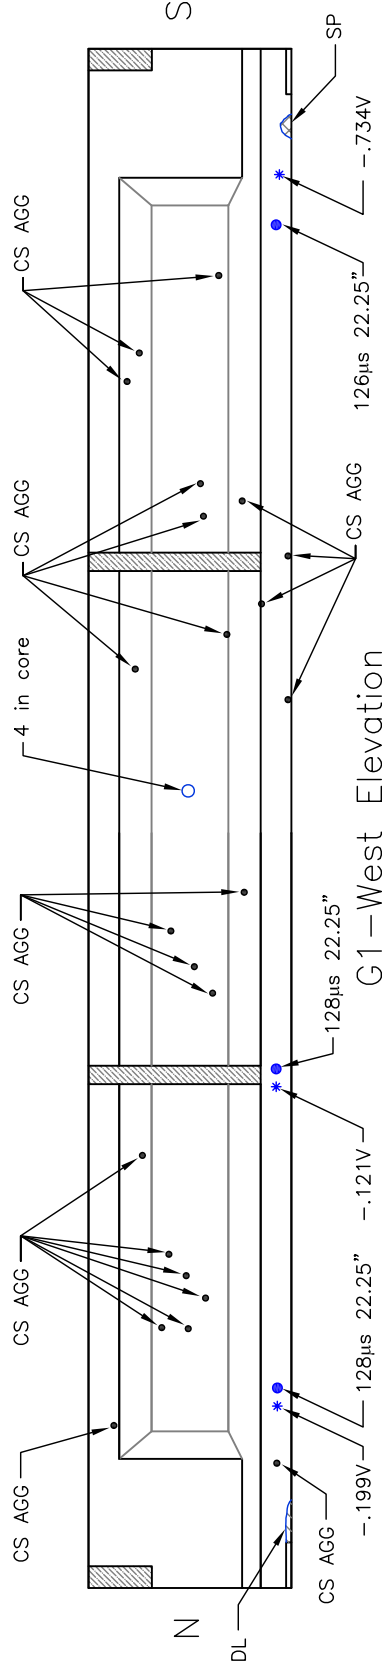


G1—West Elevation

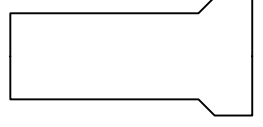


North End

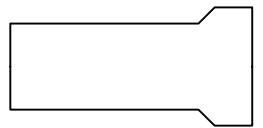


South End

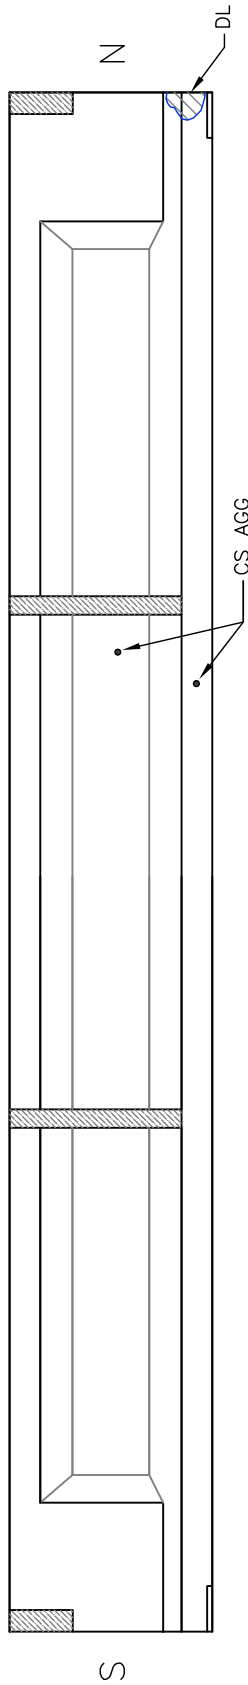

G2--East Elevation

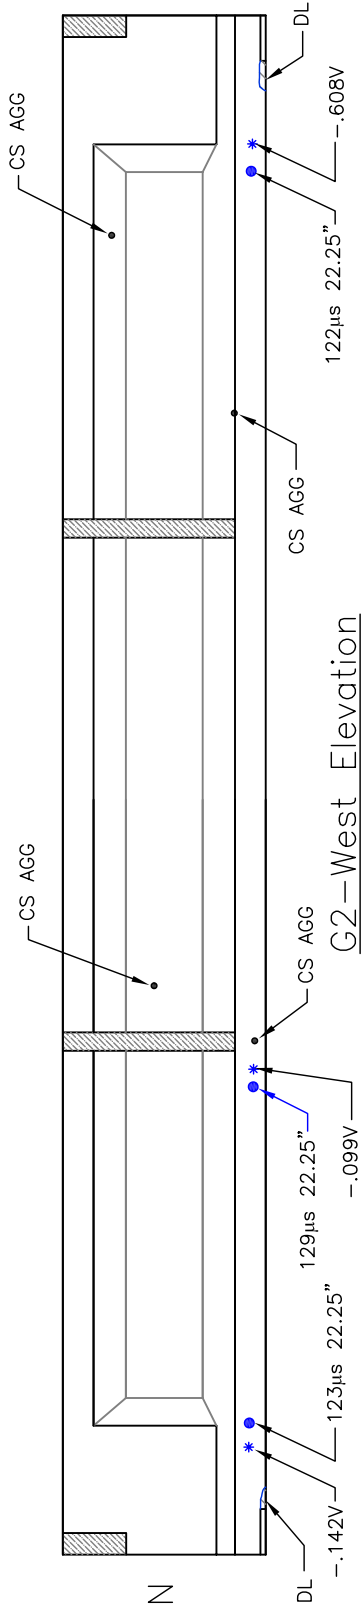


G2--West Elevation

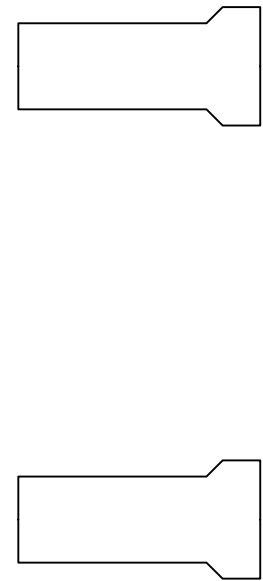


North End


South End

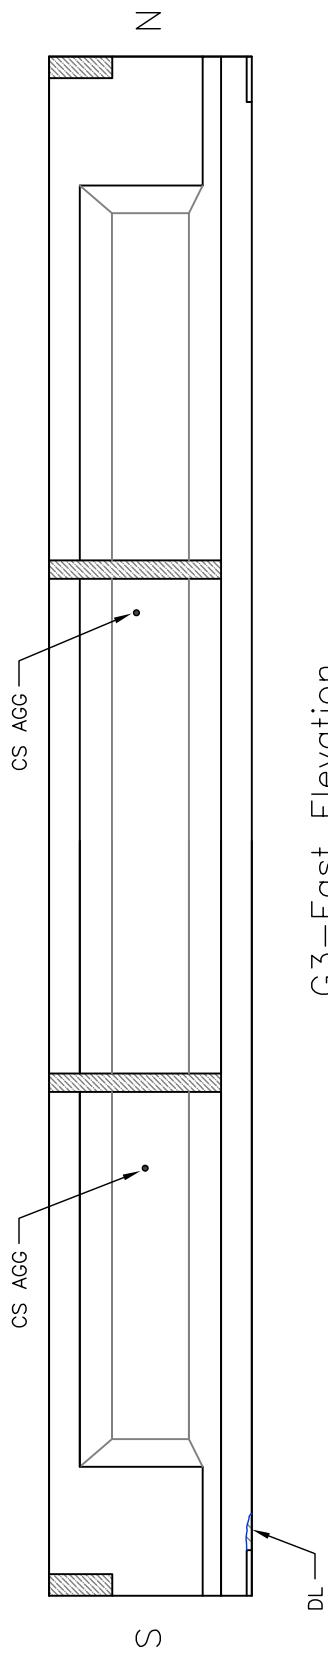


G3—East Elevation

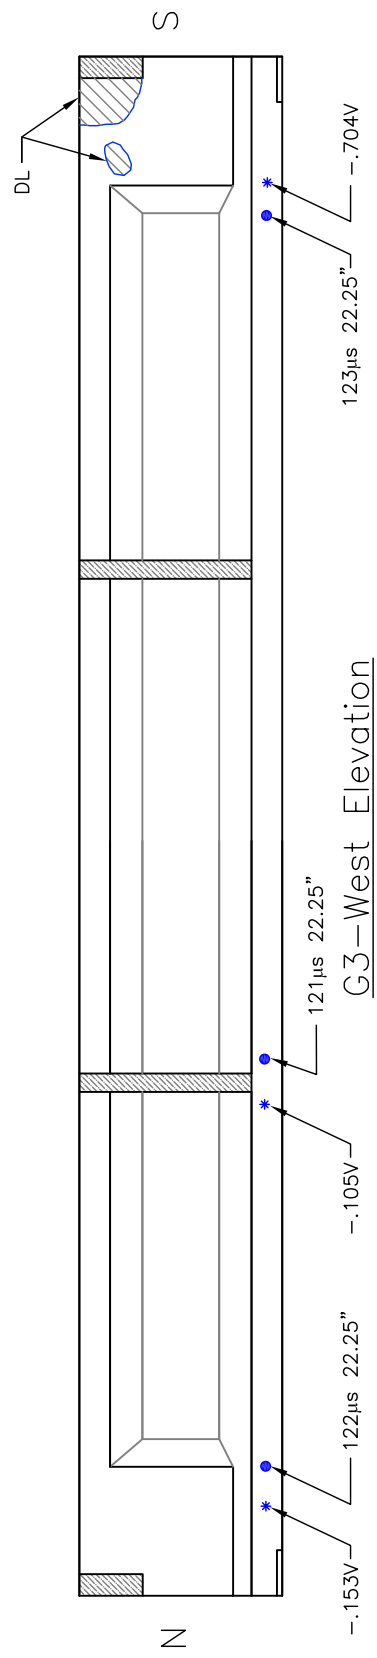


G3—West Elevation

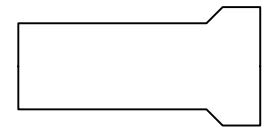


South End

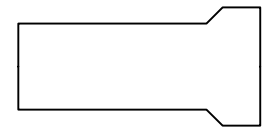

North End

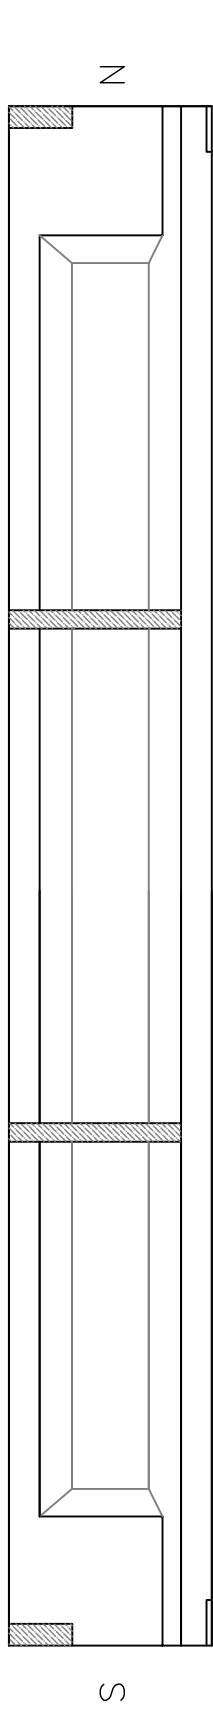

G4--East Elevation

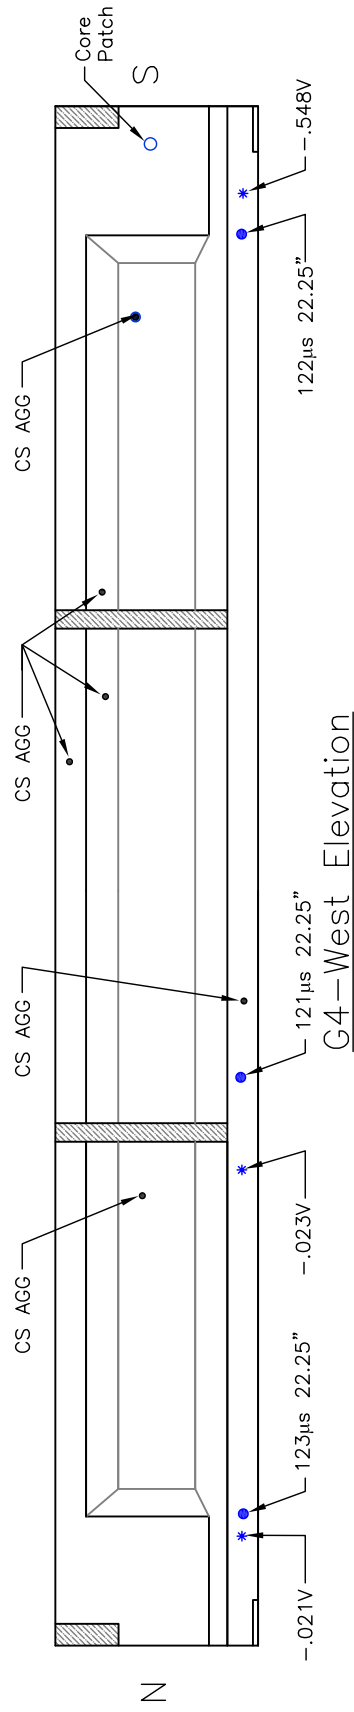


G4--West Elevation



North End


South End

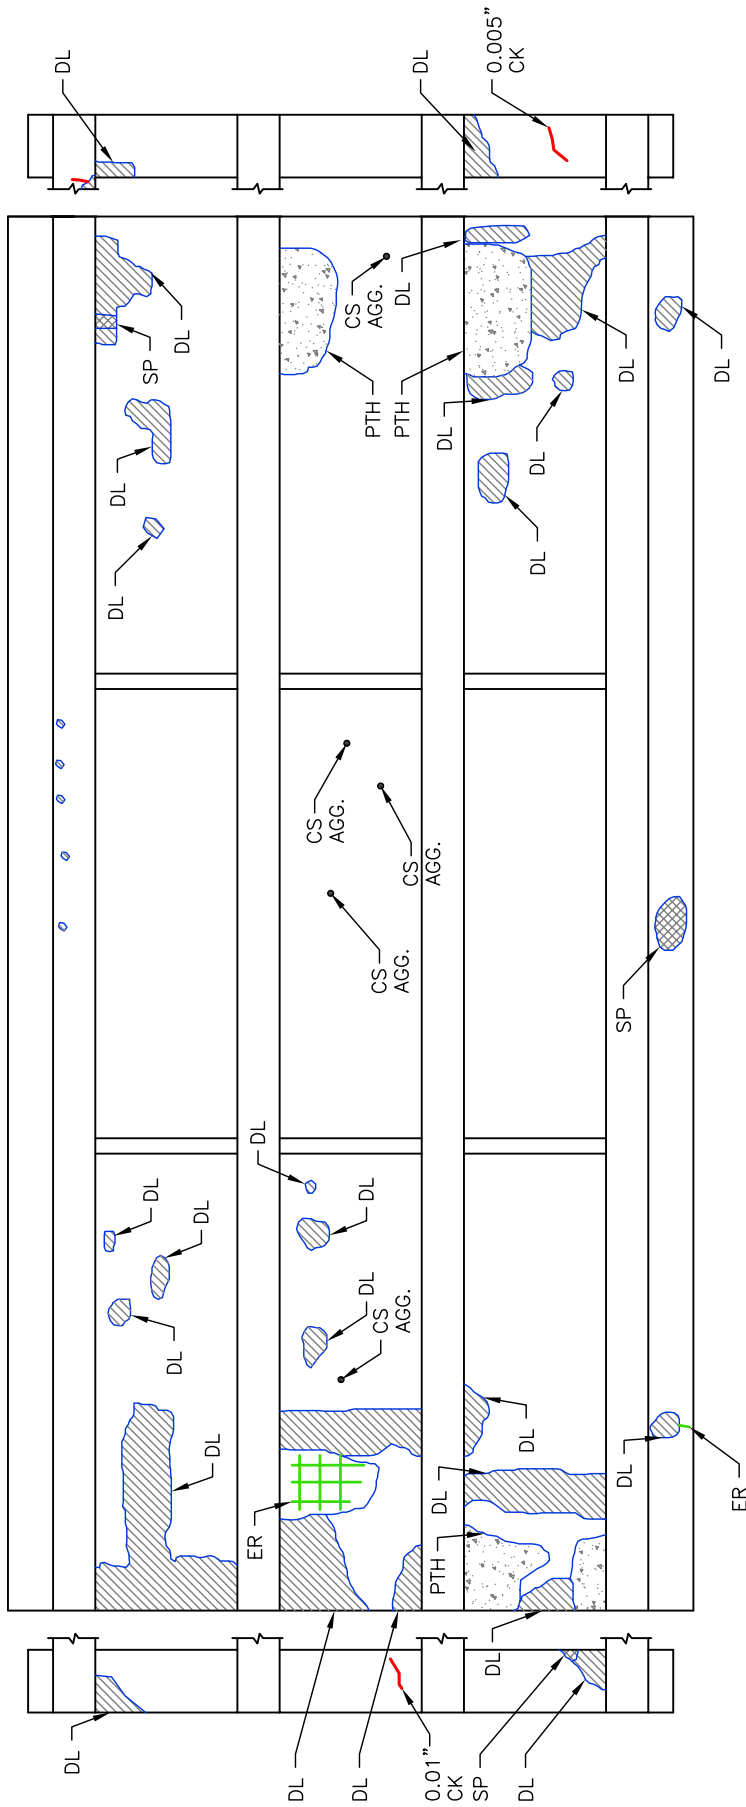


North →

Deck Soffit

← South

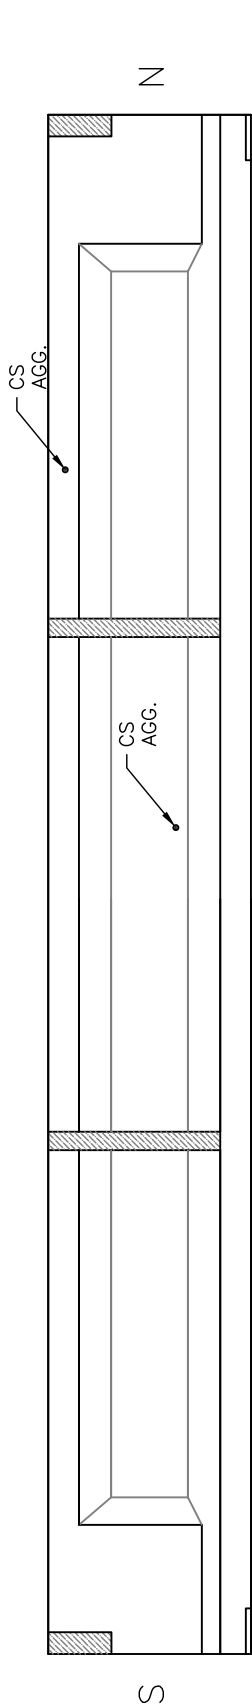


G1—East Elevation

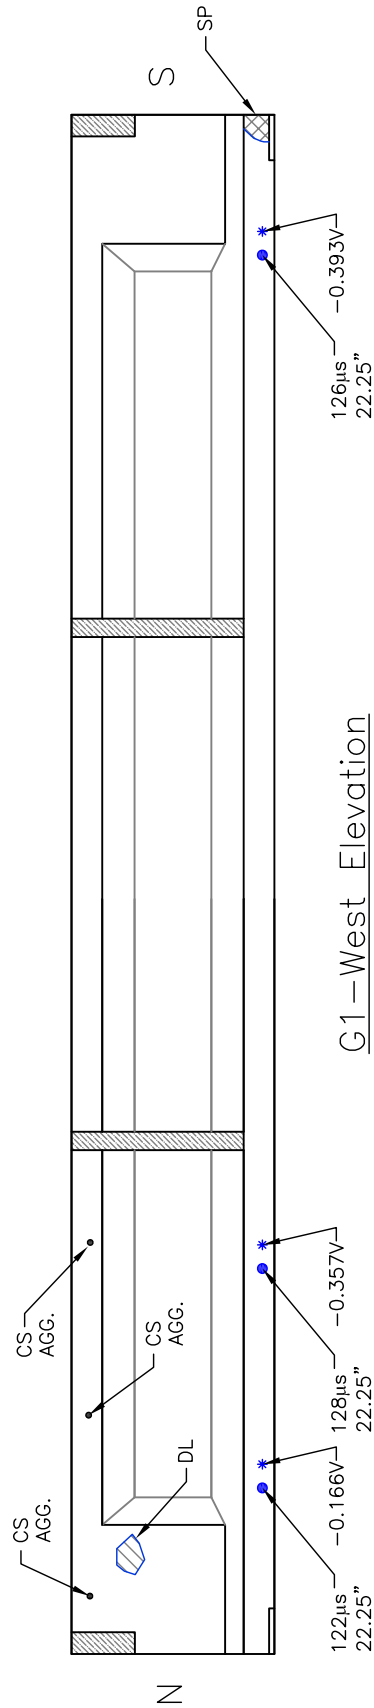


G1—West Elevation




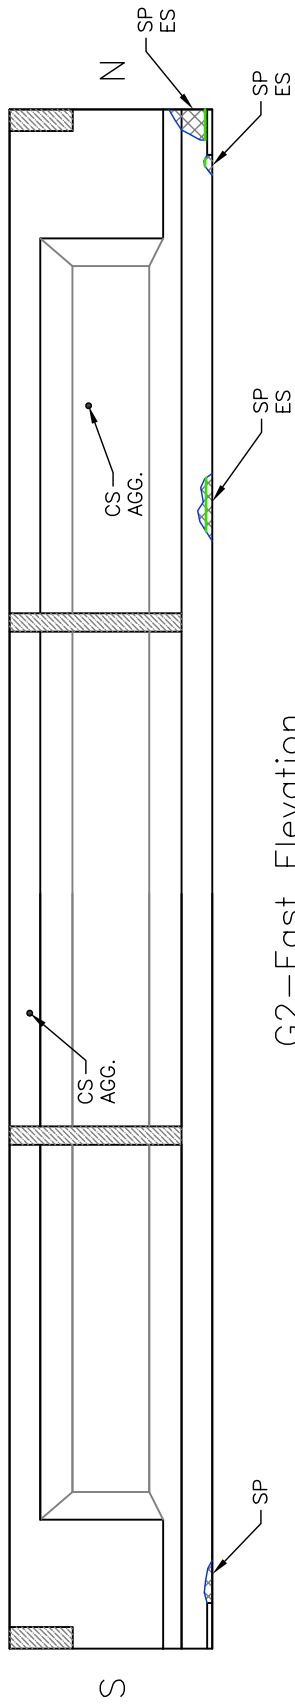


G2—East Elevation

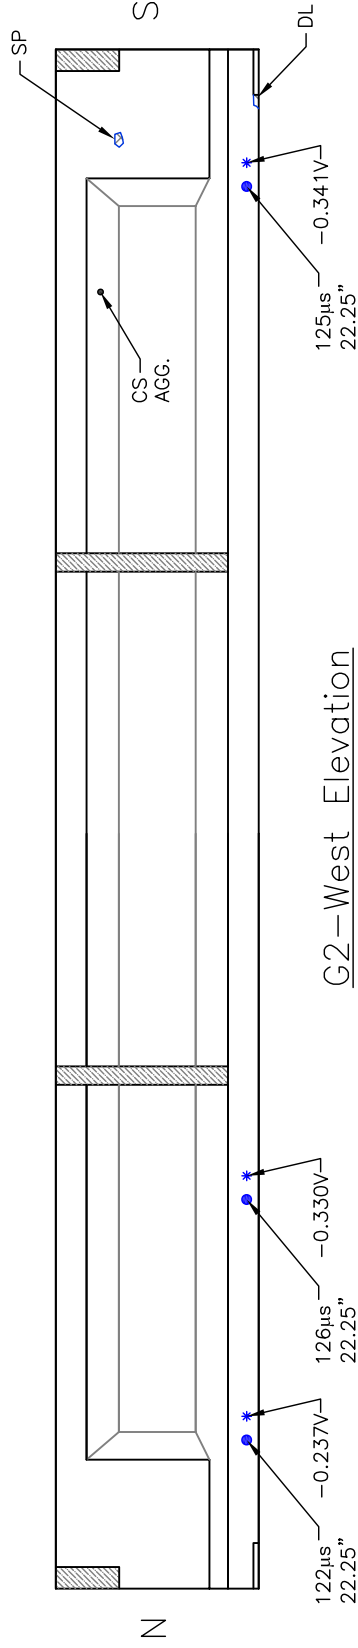


G2—West Elevation

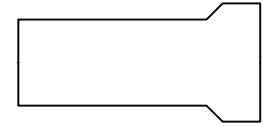


North End

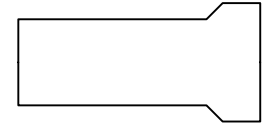

South End

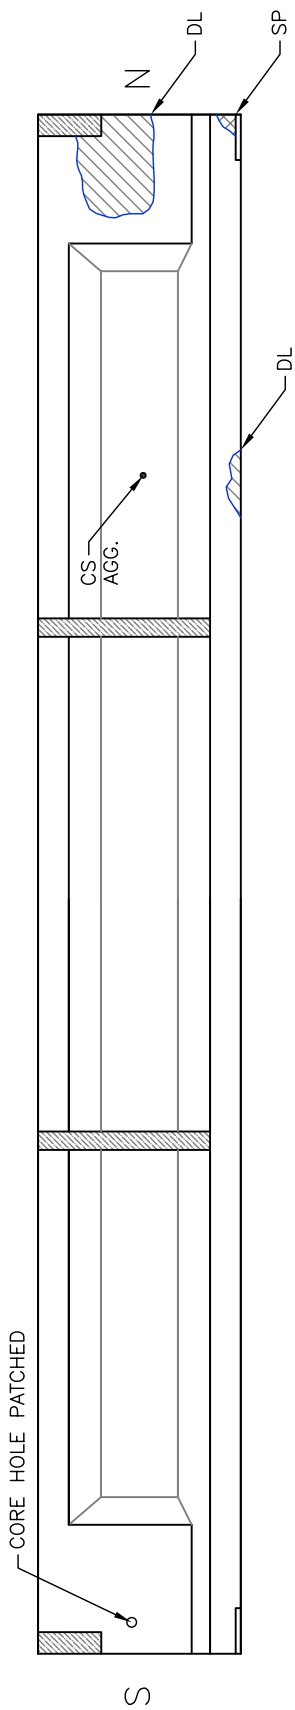

G3—East Elevation

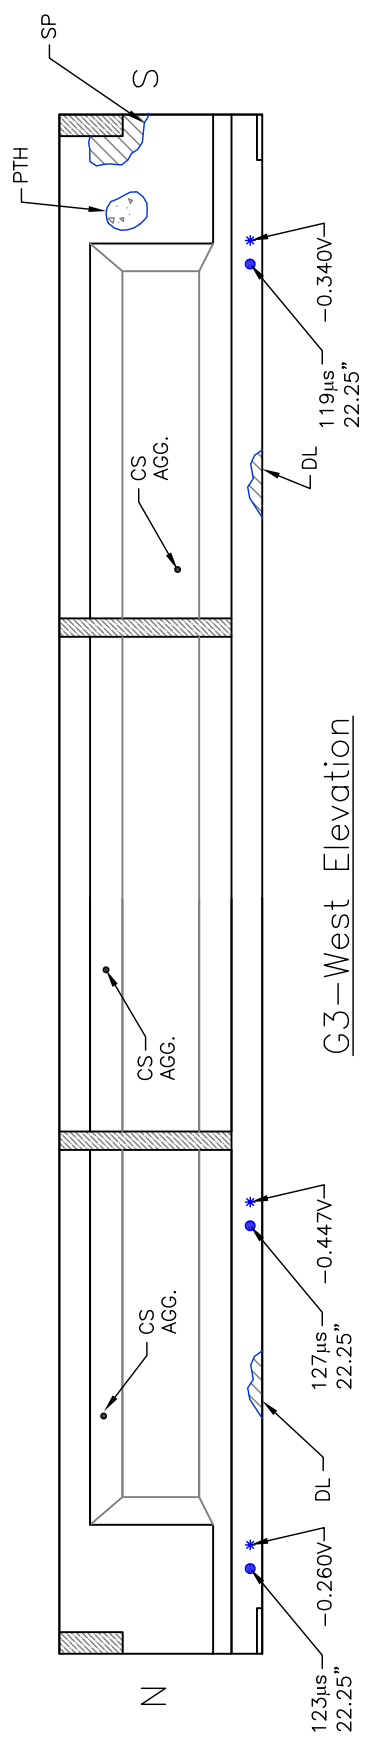


G3—West Elevation




North End

South End

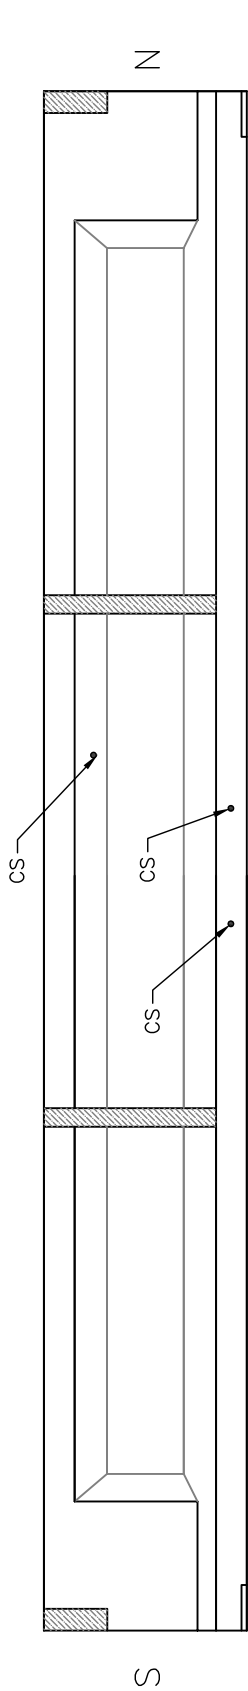


G4--East Elevation

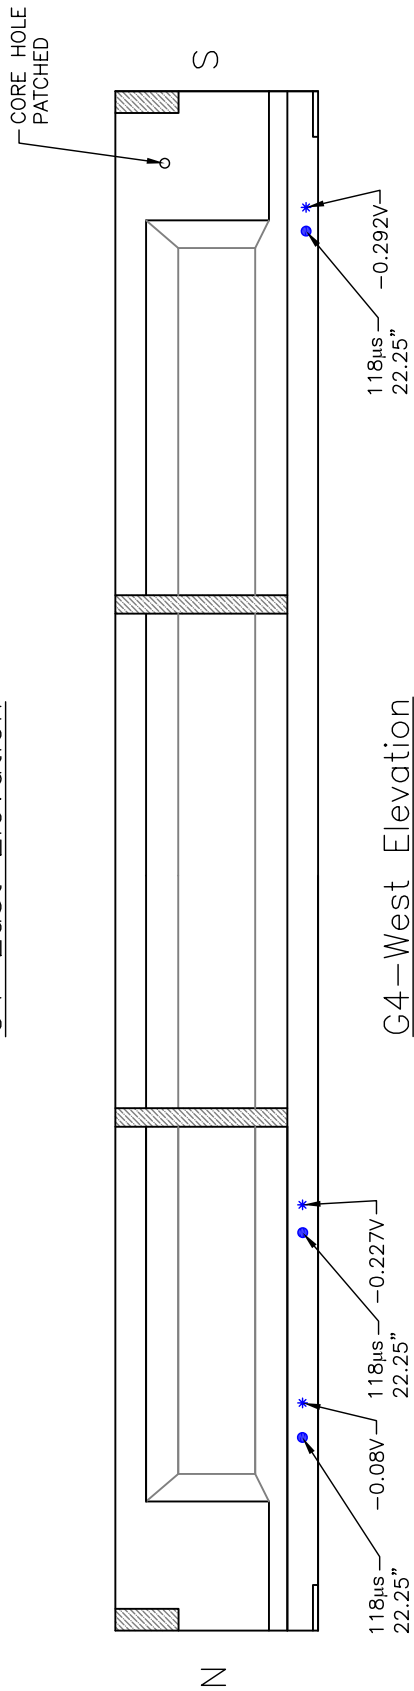

G4--West Elevation




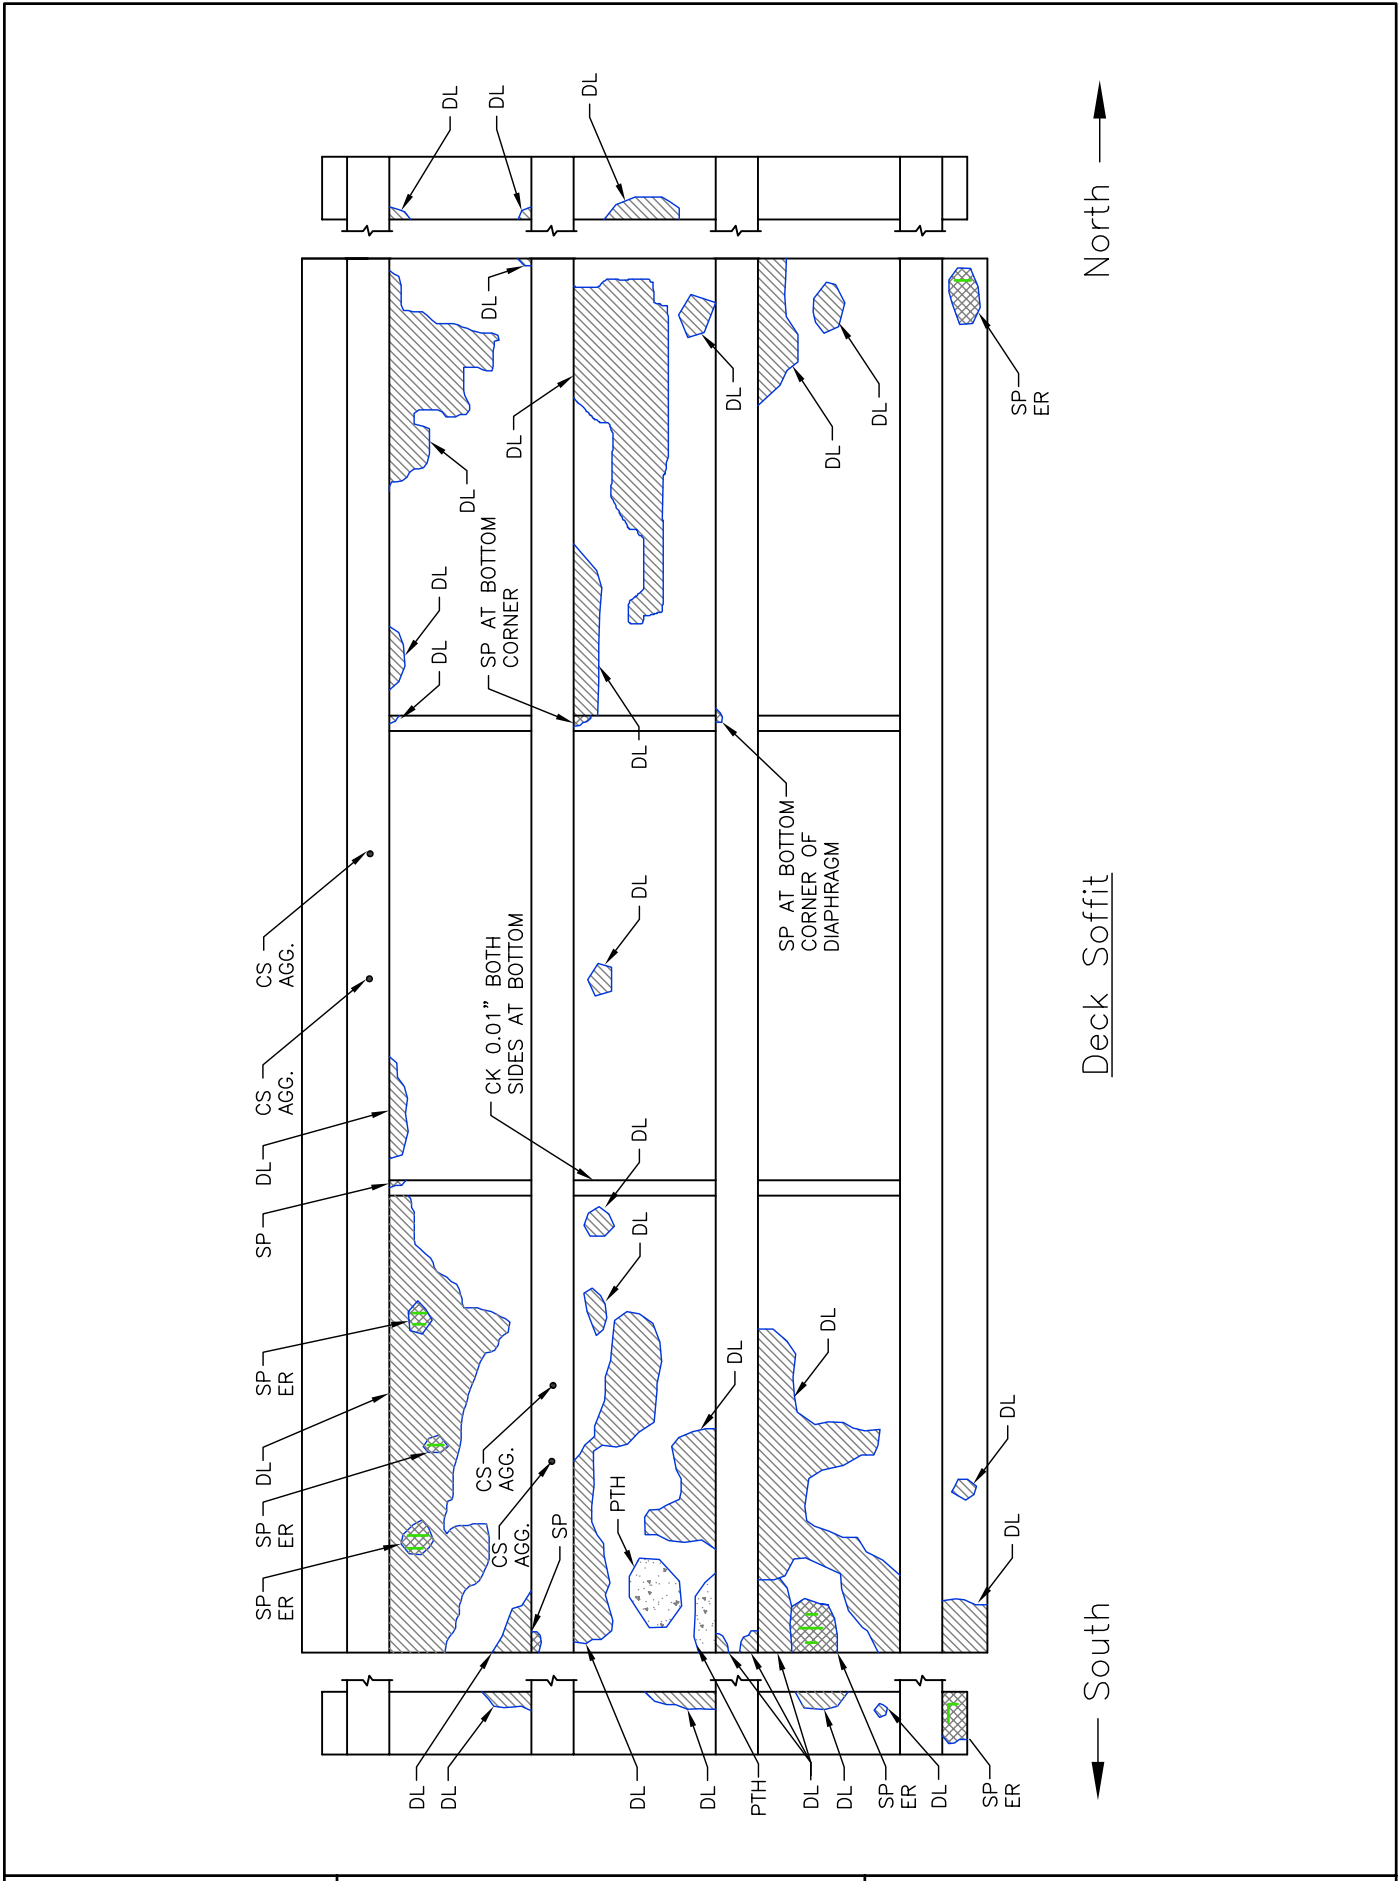


North →

Deck Soffit

← South

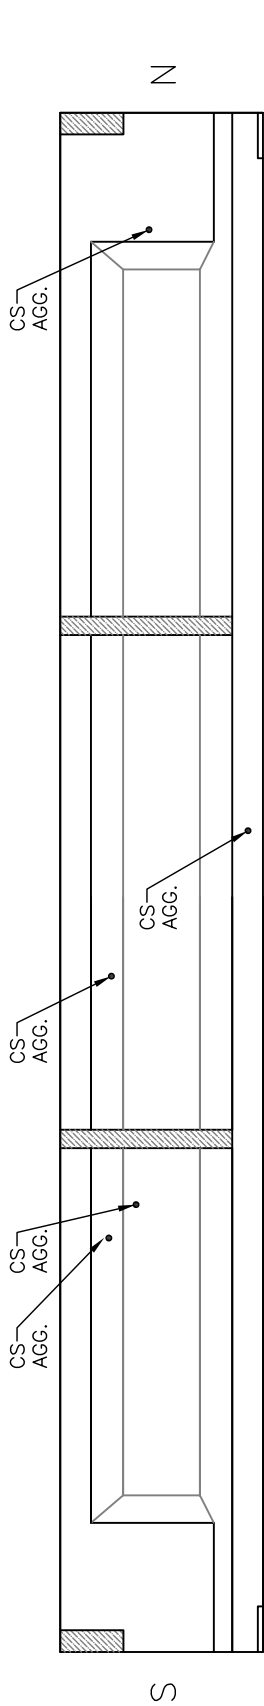


G1—East Elevation

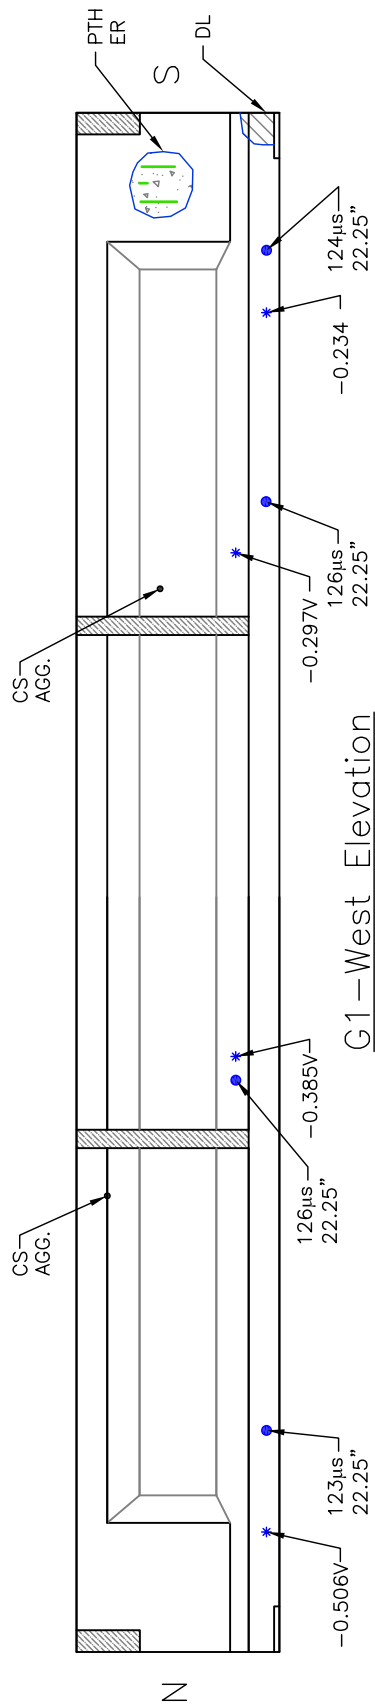


G1—West Elevation




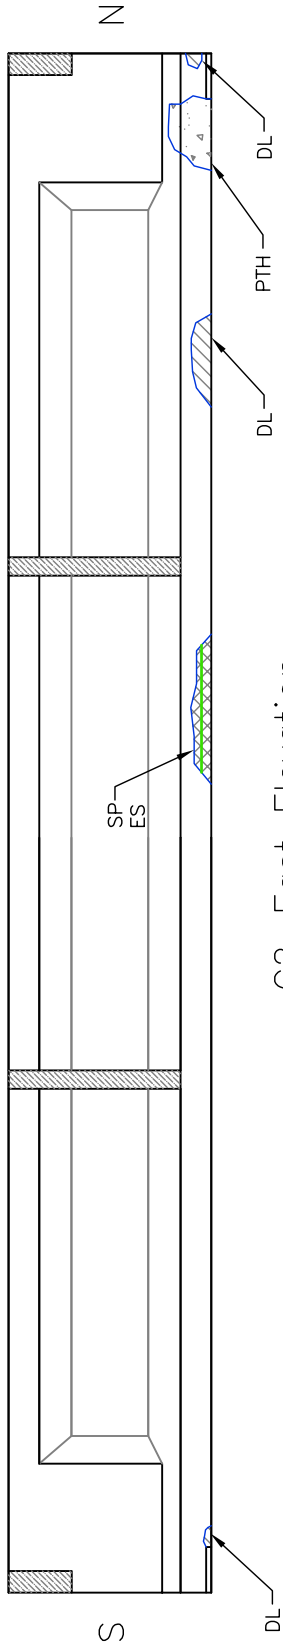


G2--East Elevation

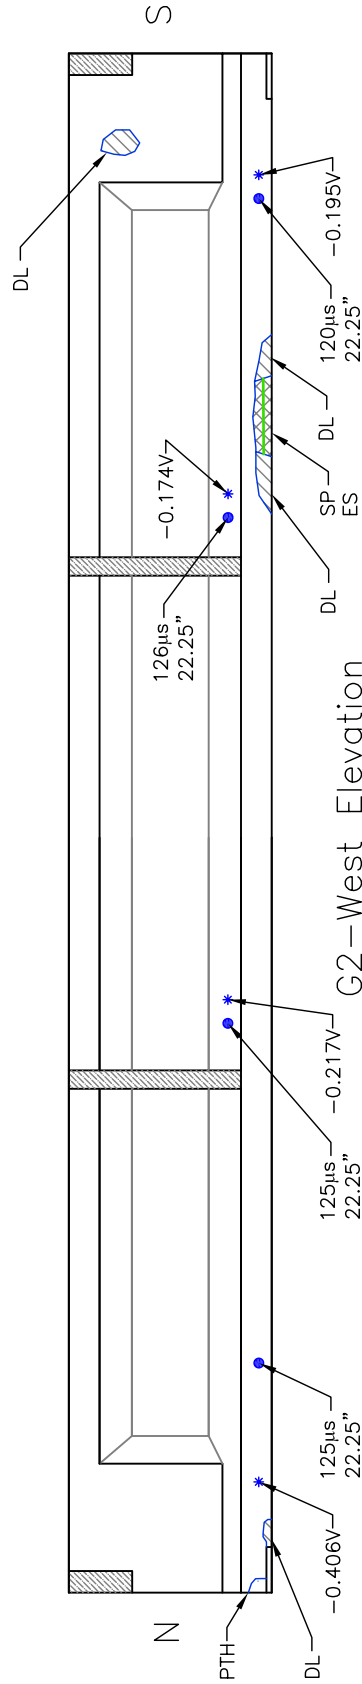


G2--West Elevation

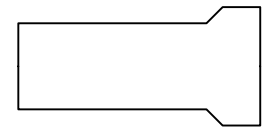


South End

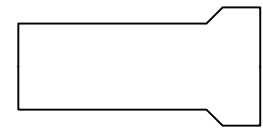

North End

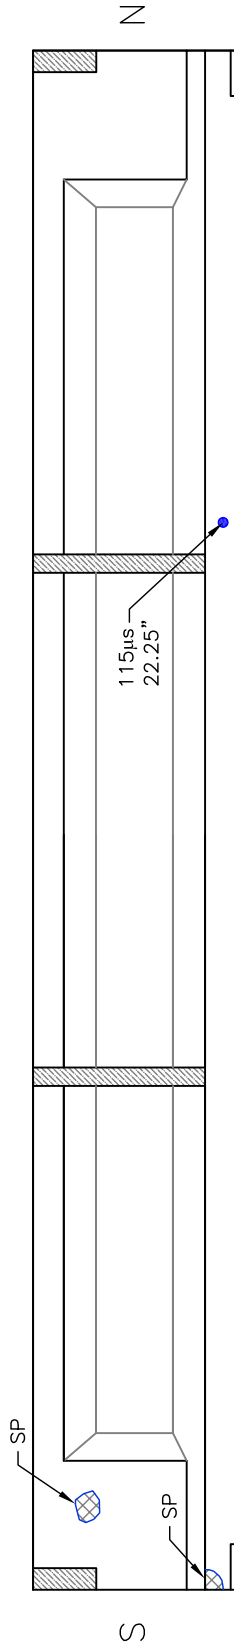

G3—East Elevation

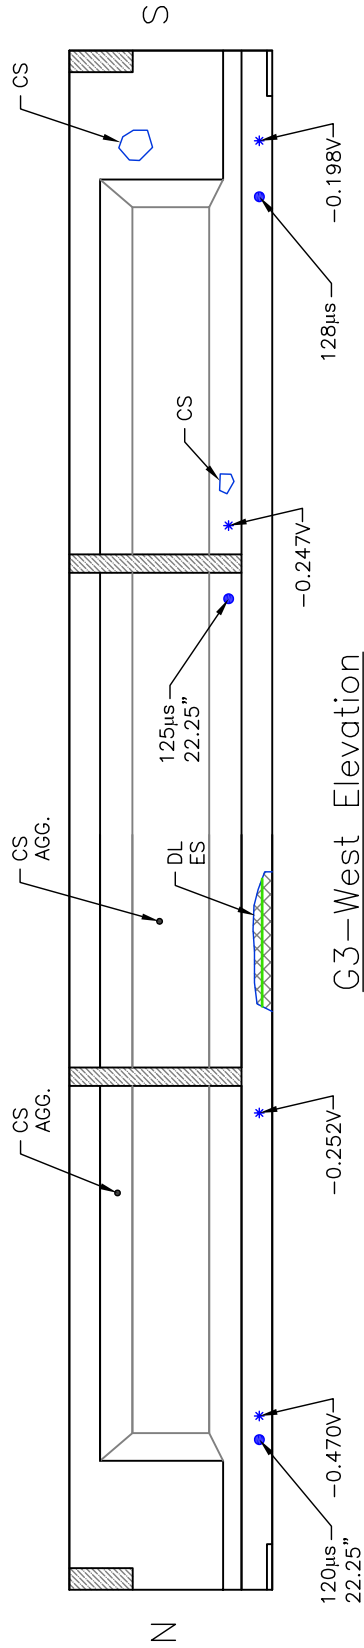


G3—West Elevation




North End

South End

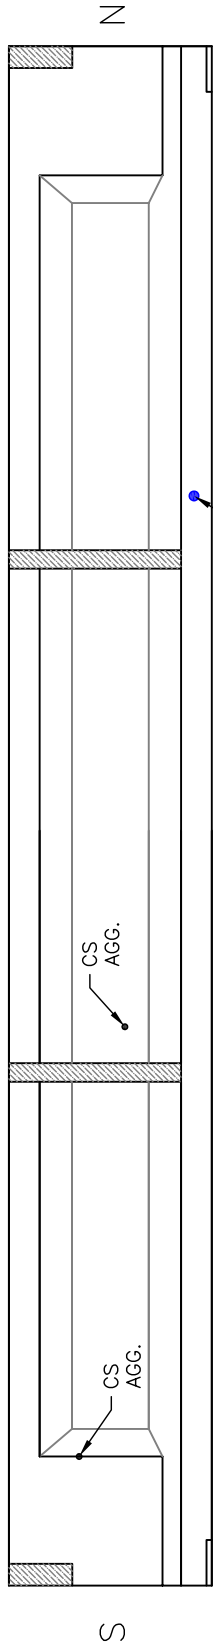

G4—East Elevation

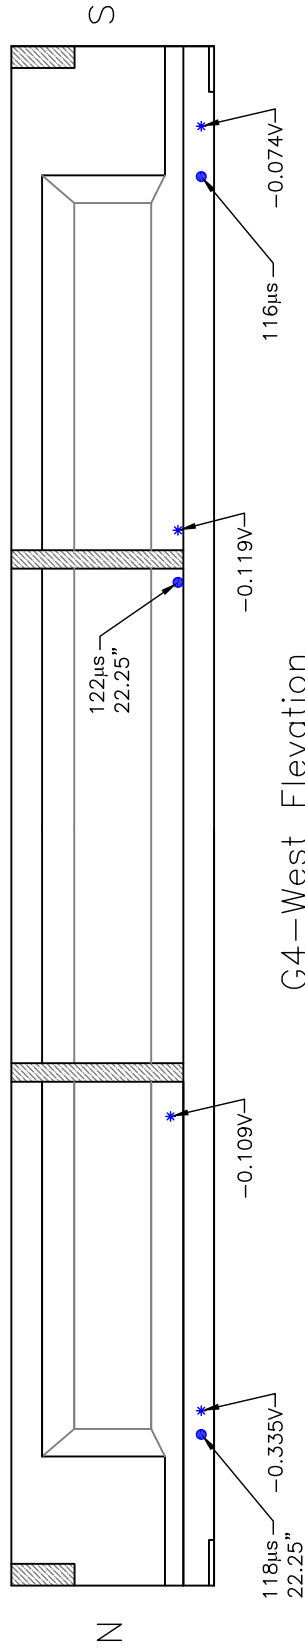


G4—West Elevation



North End


South End

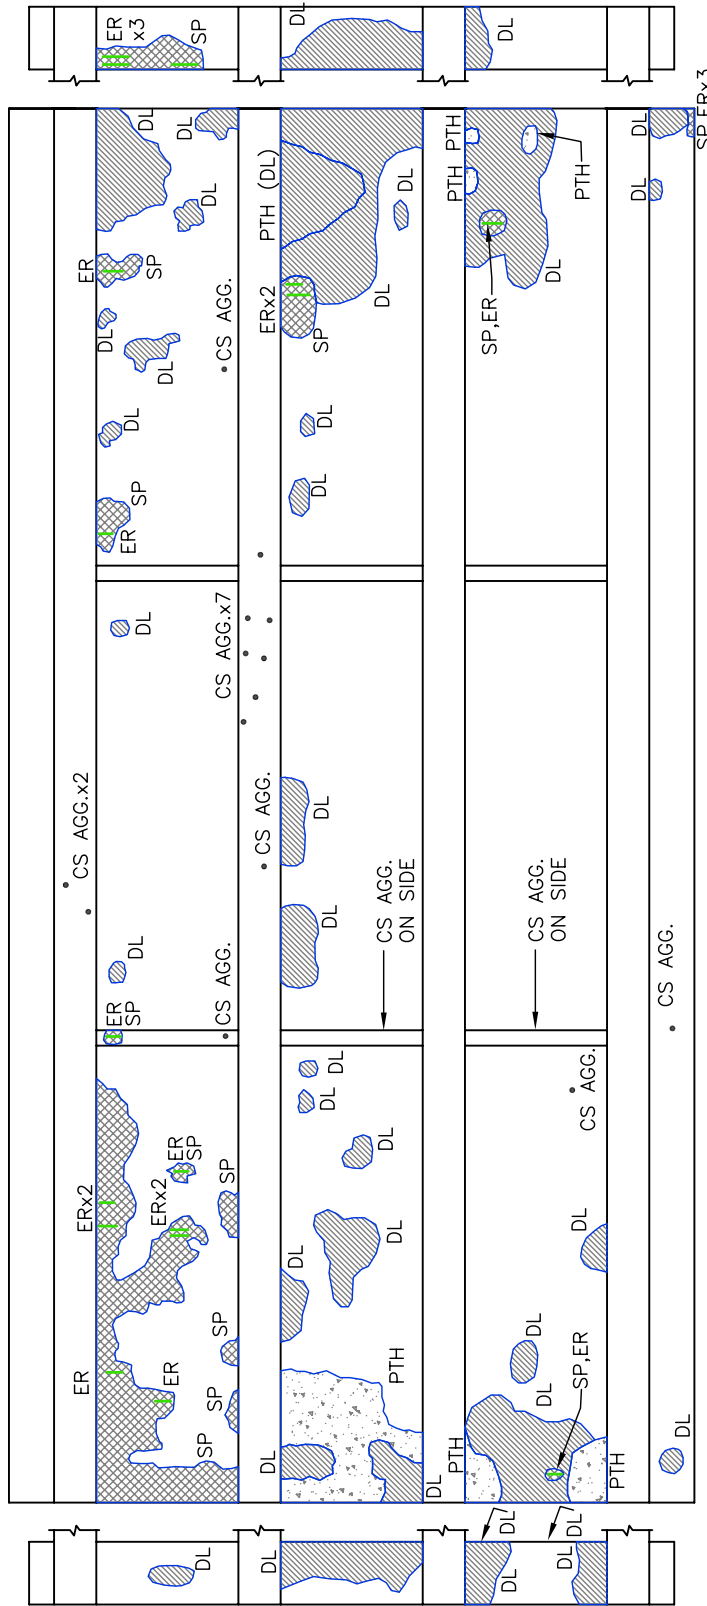

North →



Deck Soffit

← South

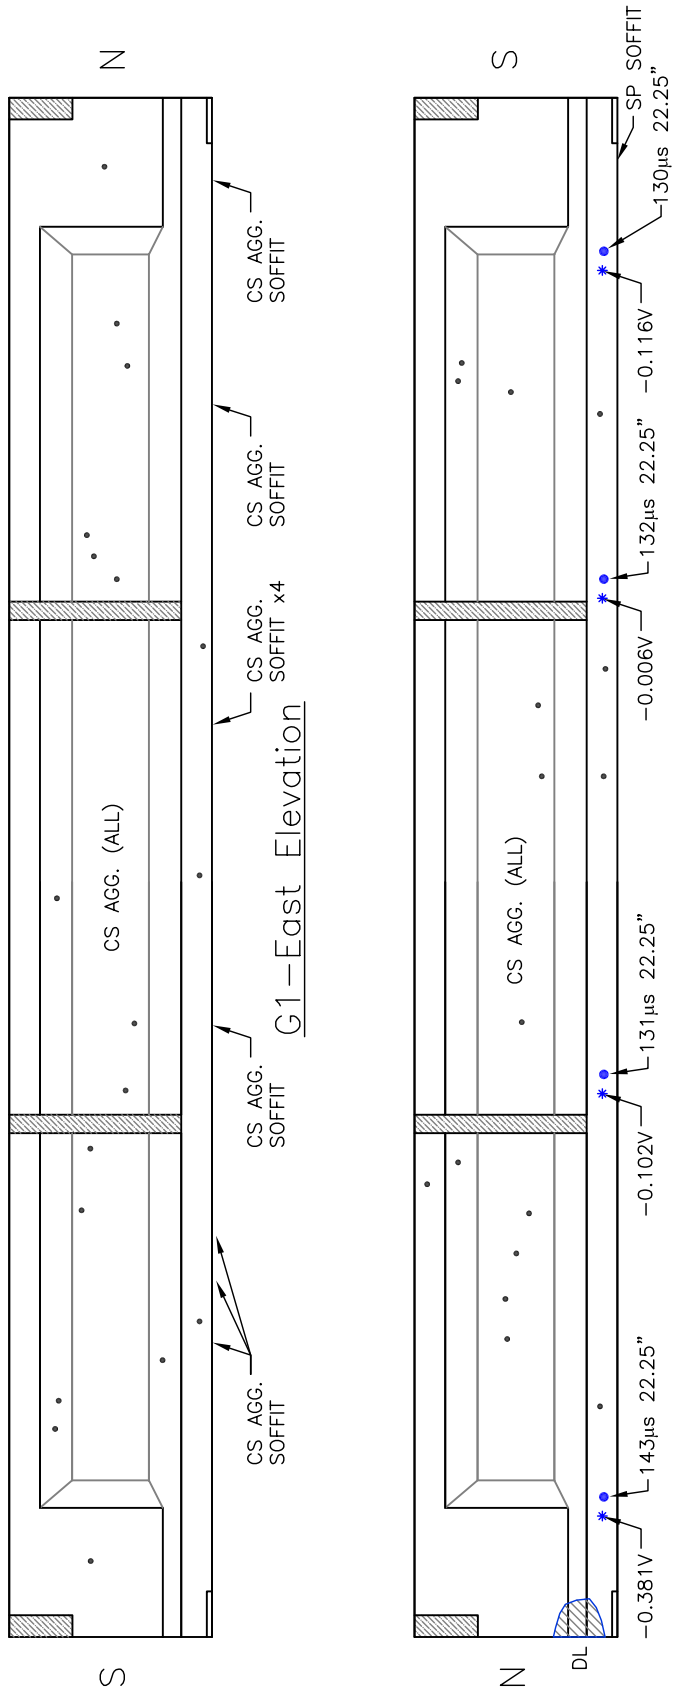


G1—East Elevation

G1—West Elevation

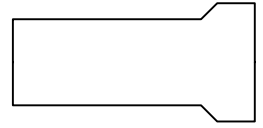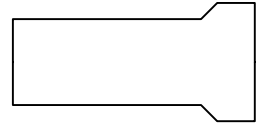


North End


South End

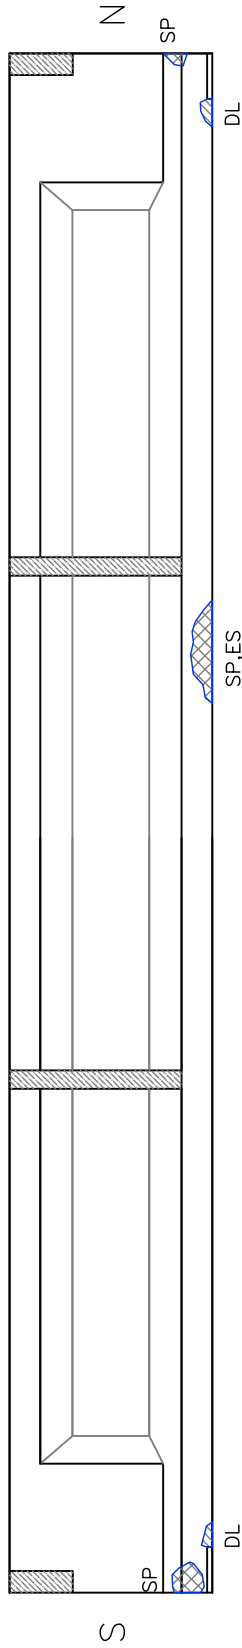


G2—East Elevation

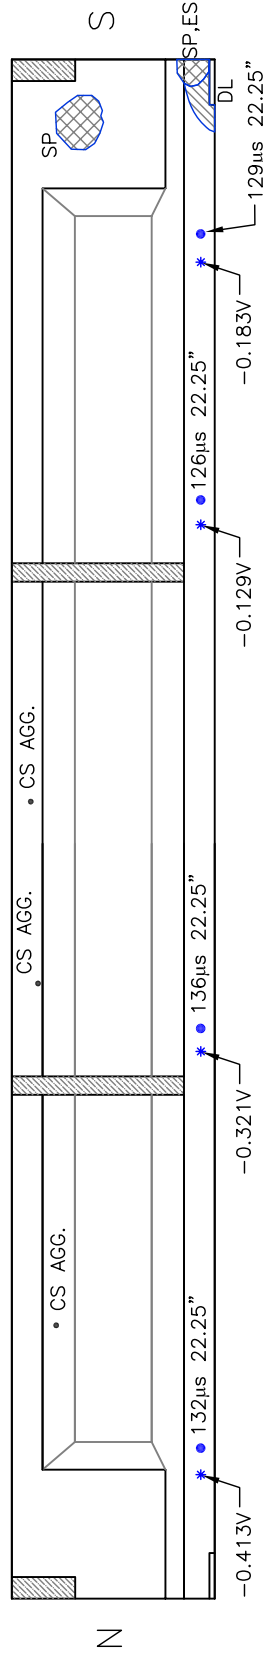


G2—West Elevation

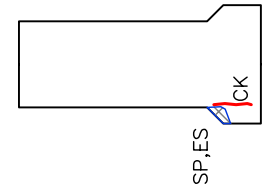


South End

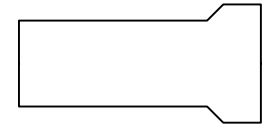

North End

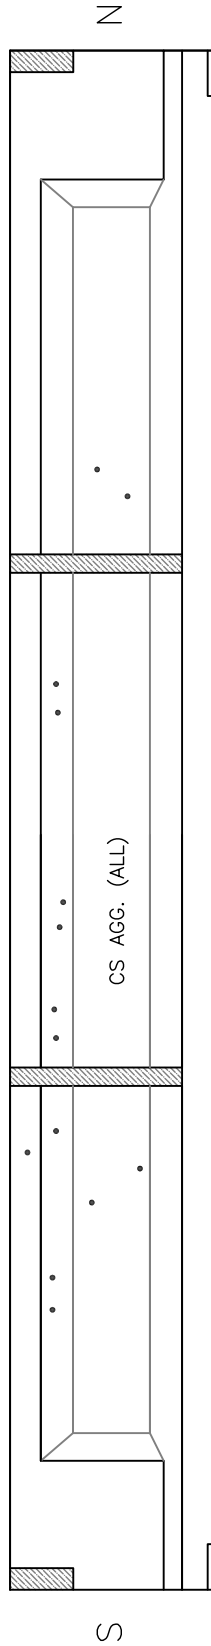

G3—East Elevation

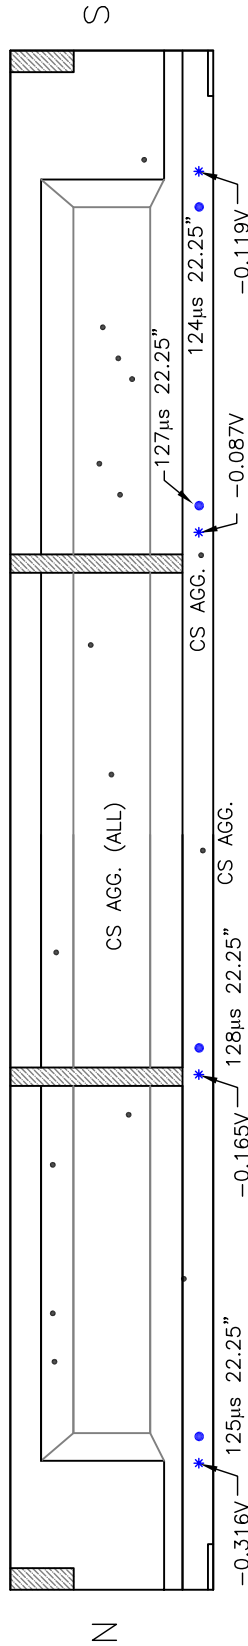


G3—West Elevation




North End


South End

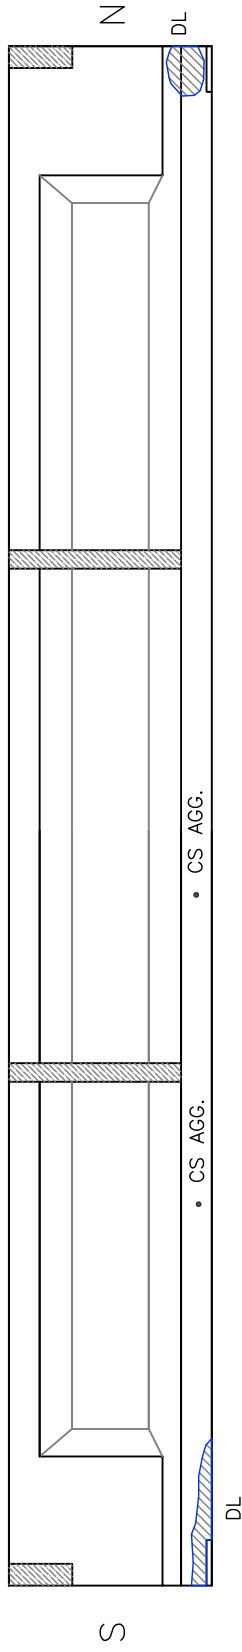

G4--East Elevation

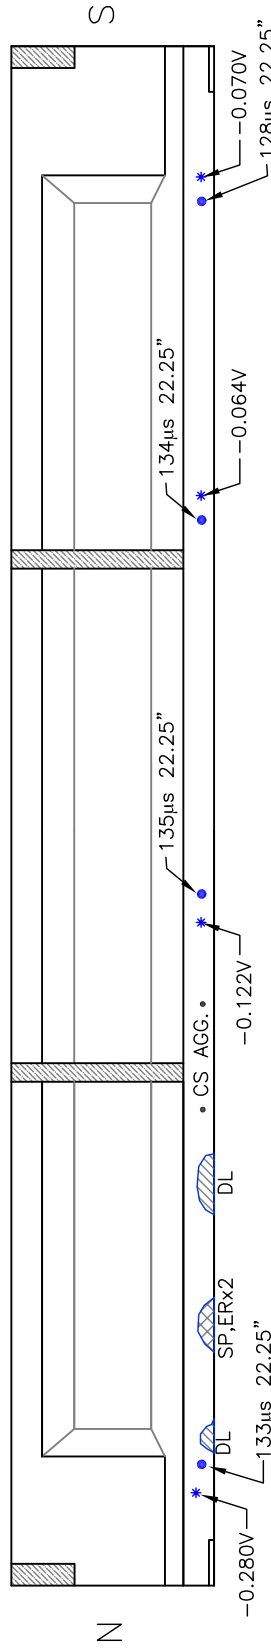



G4--West Elevation

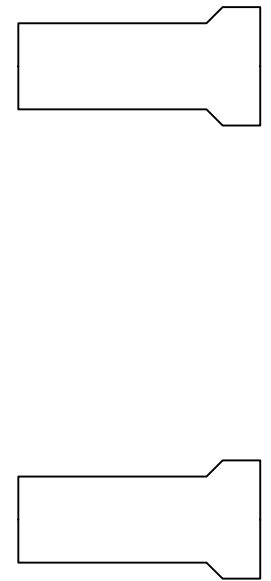

North End

South End

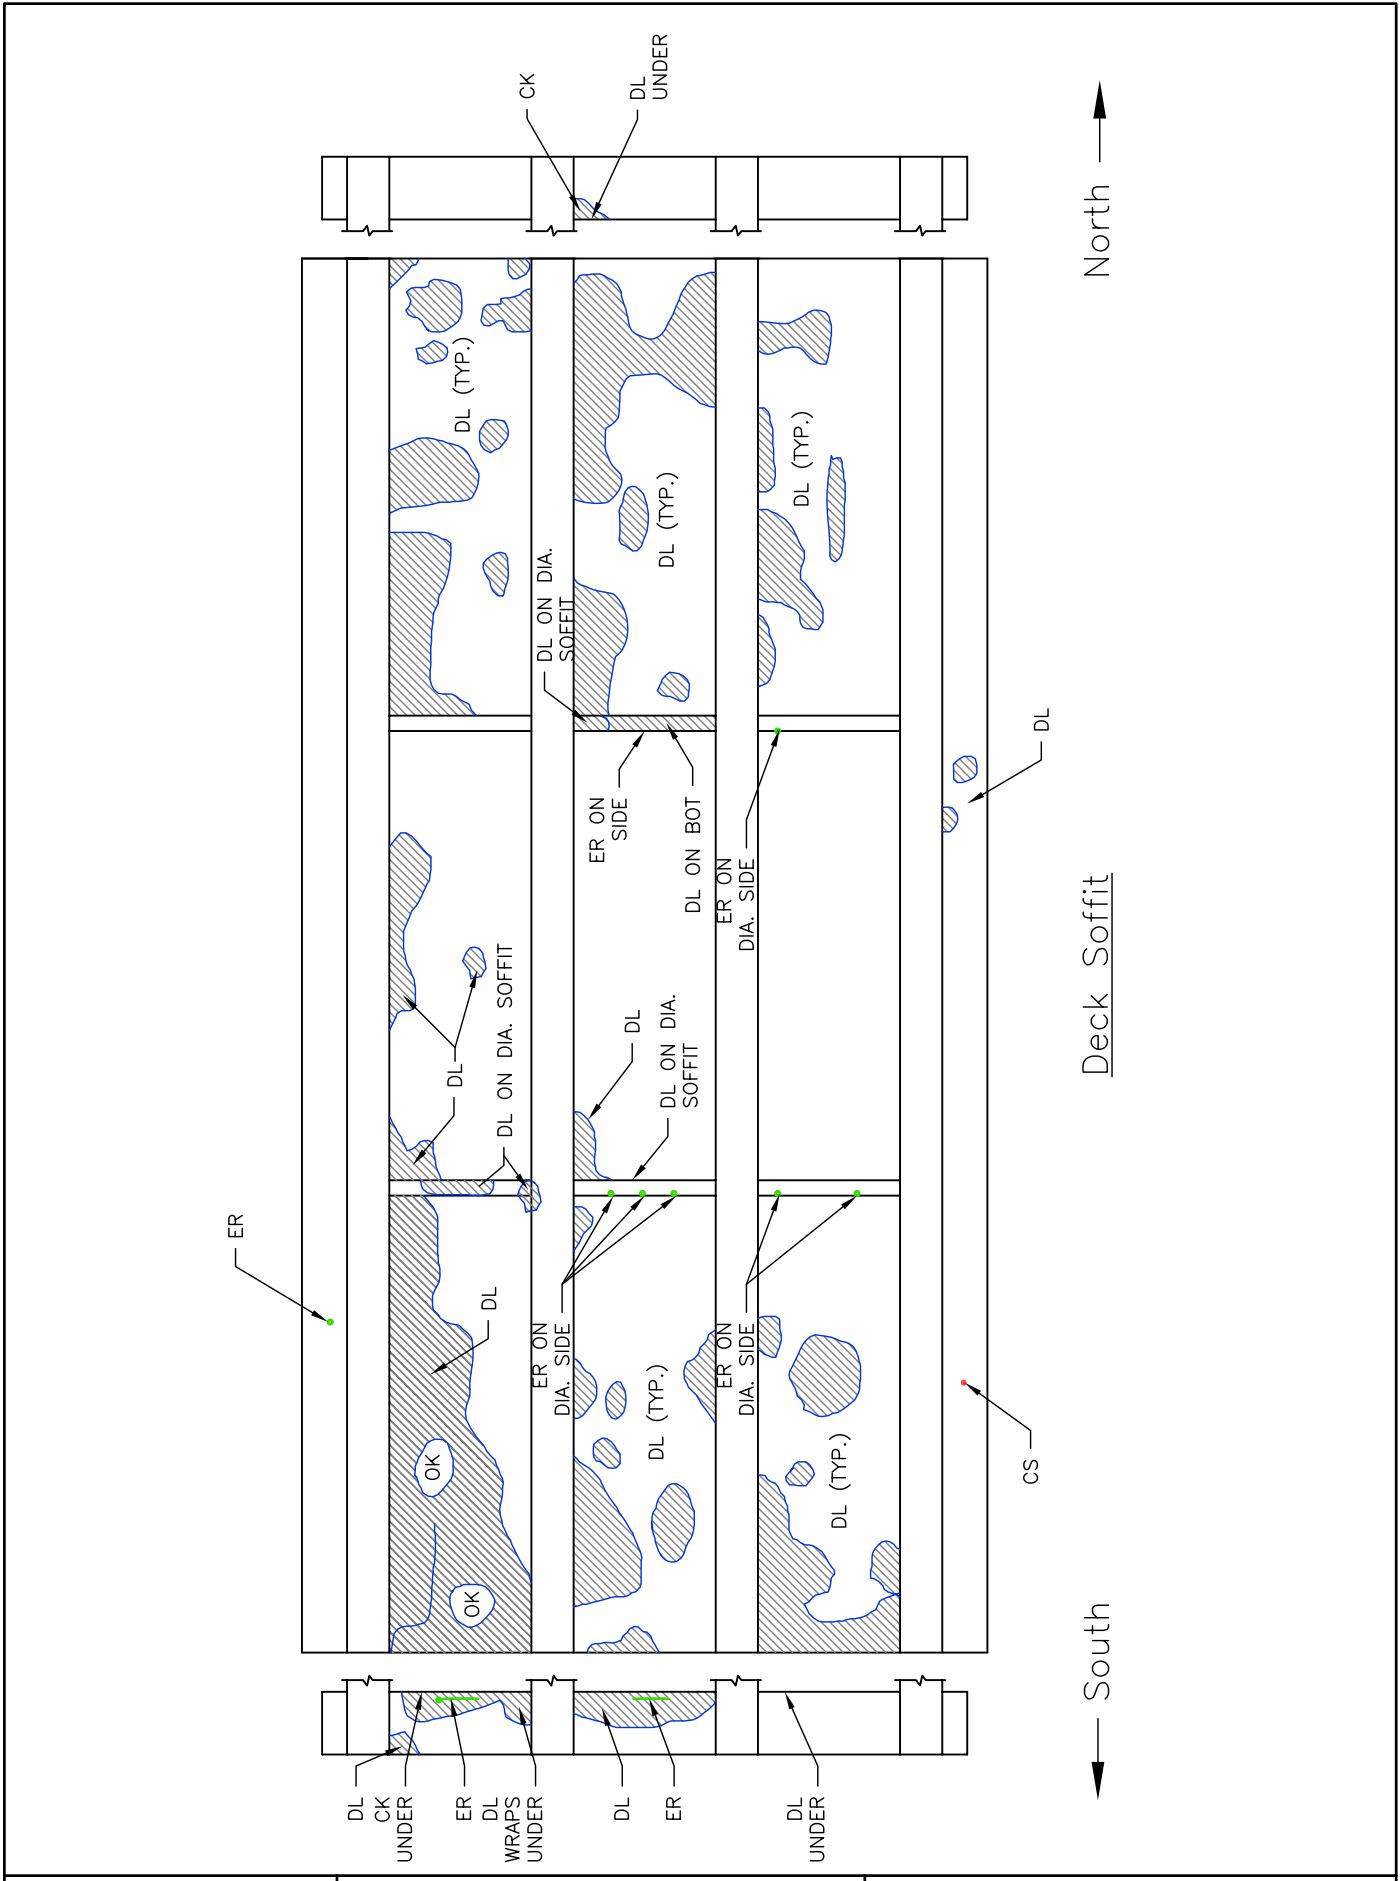

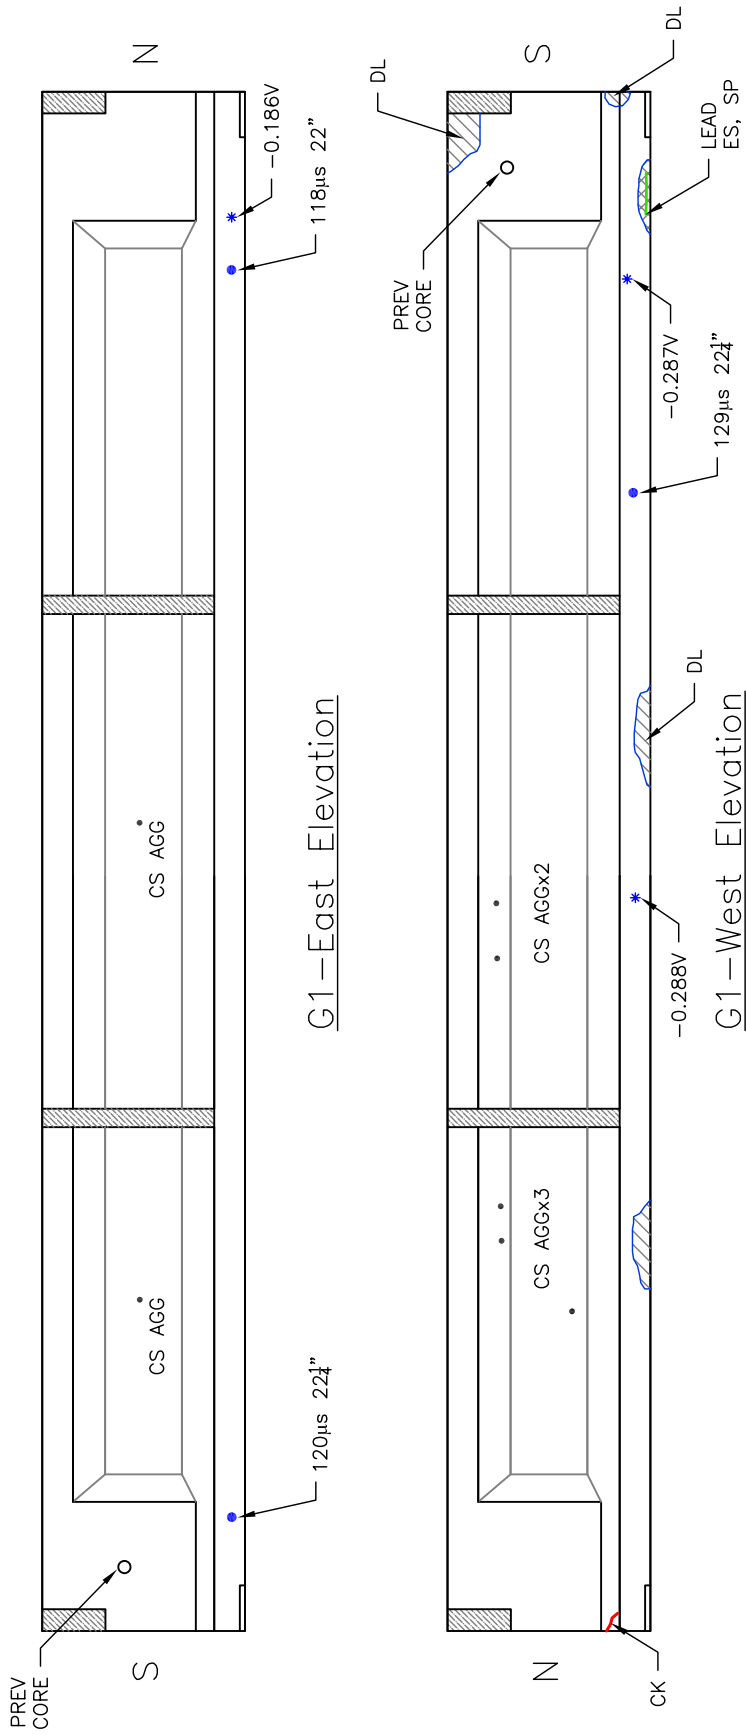


G1—East Elevation

G1—West Elevation



North End

South End

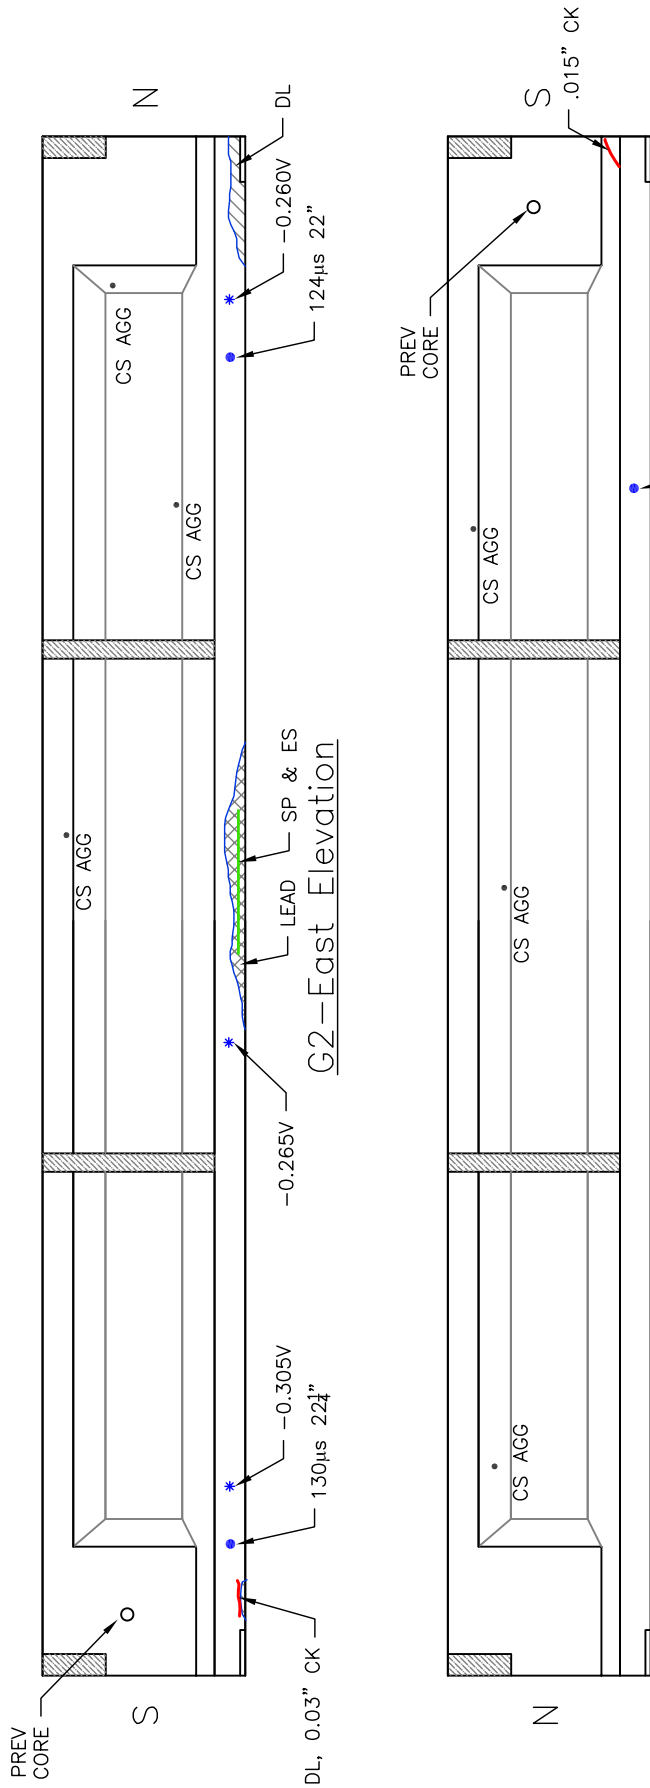


G2—East Elevation

G2—West Elevation




North End

South End

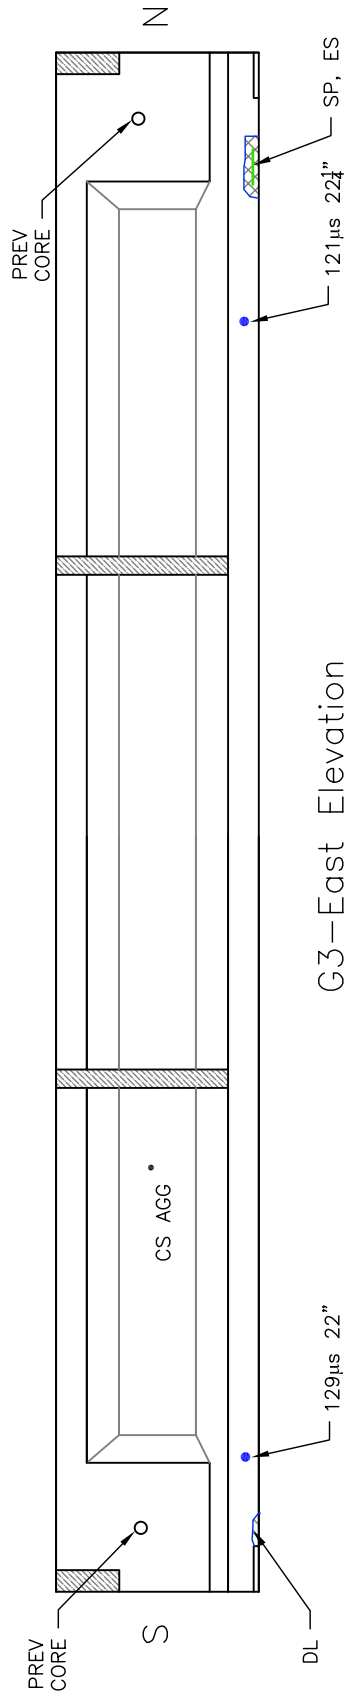


G3—East Elevation

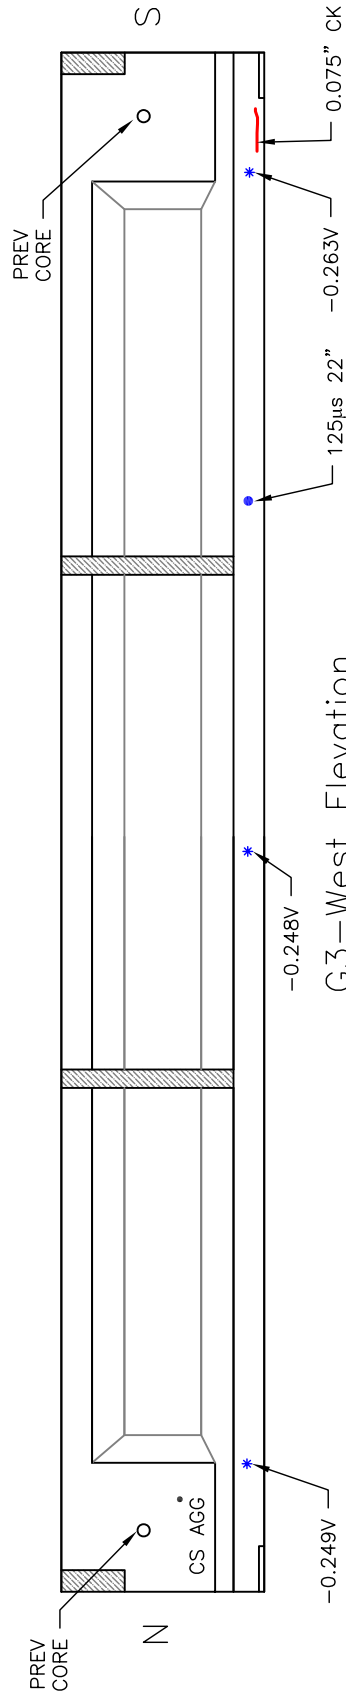

G3—West Elevation



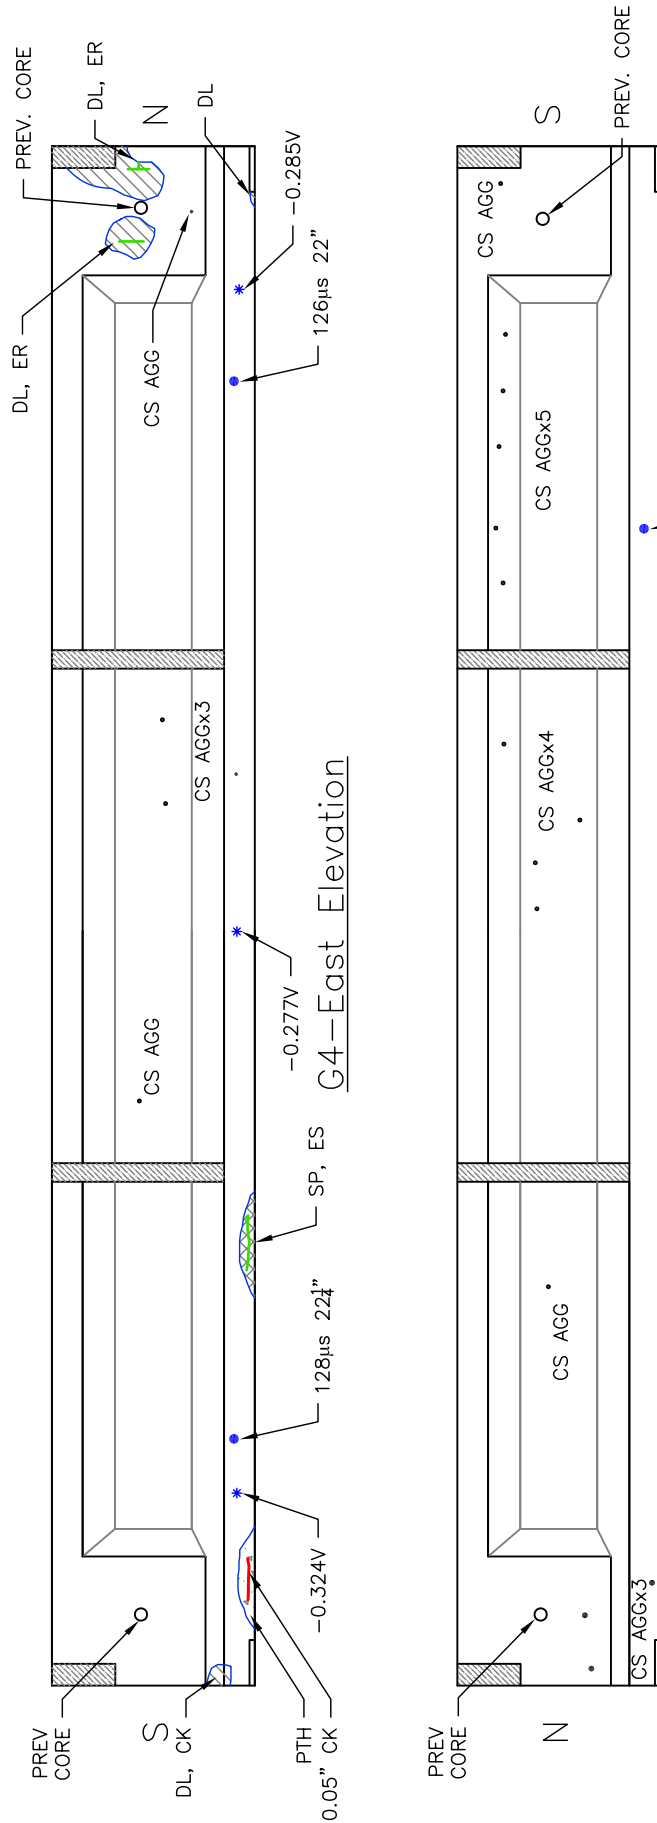


G4—West Elevation



North End


South End



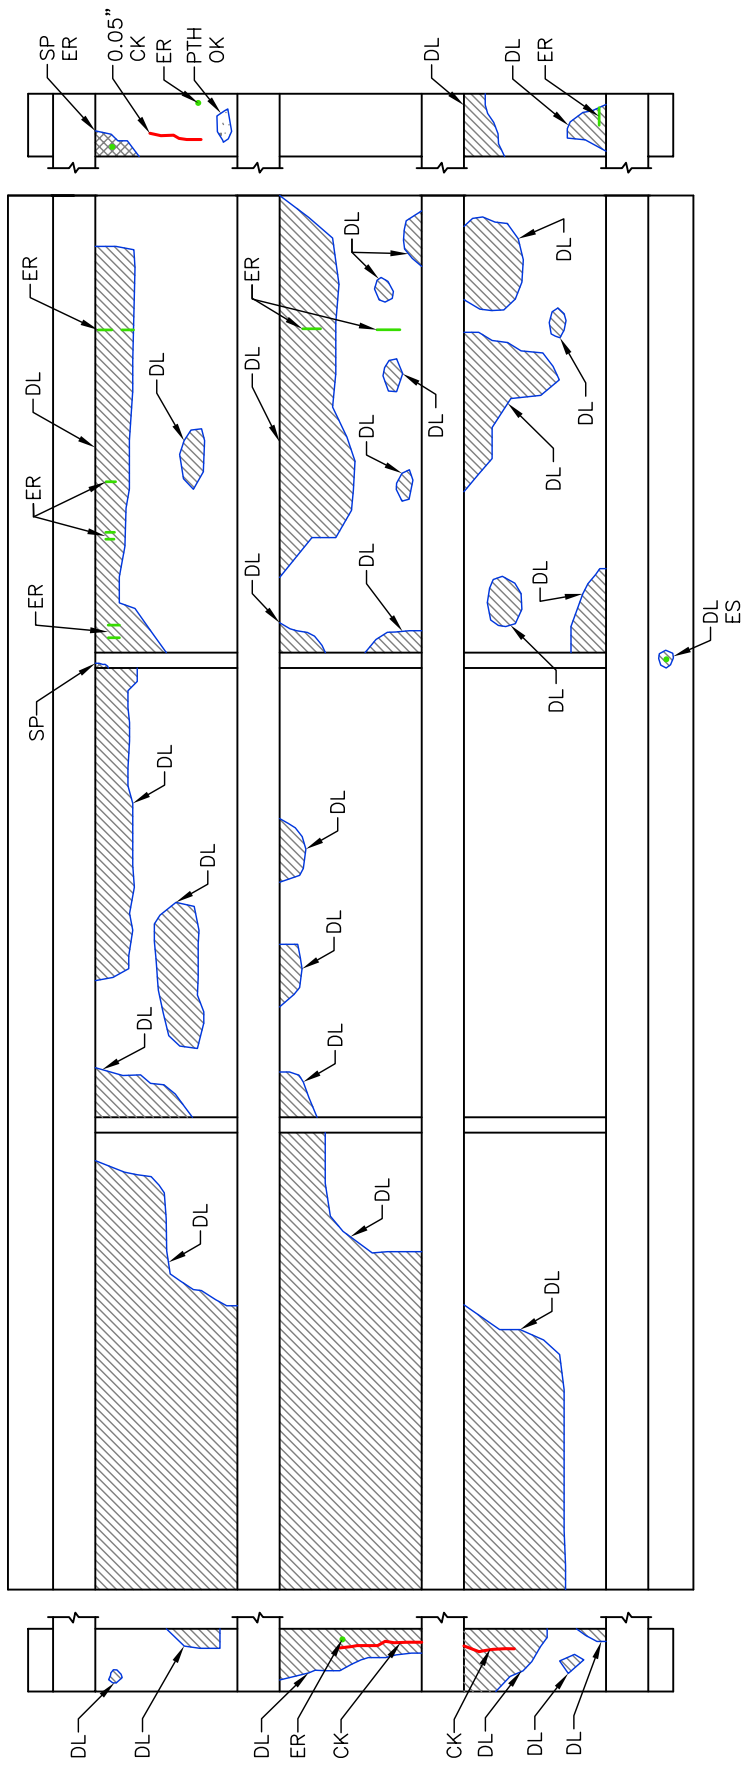


North →


Deck Soffit




← South

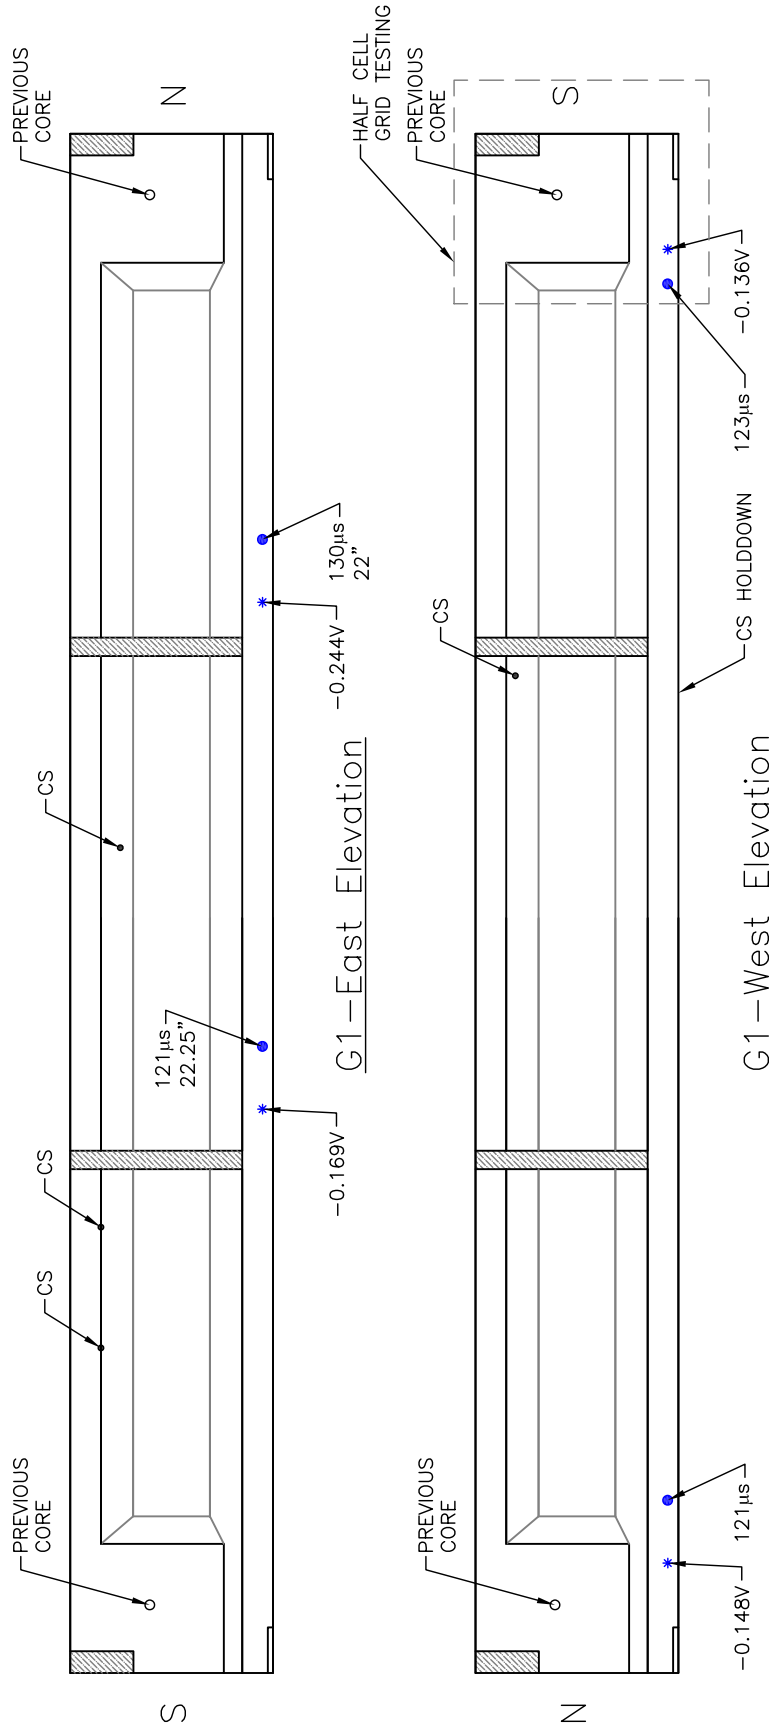


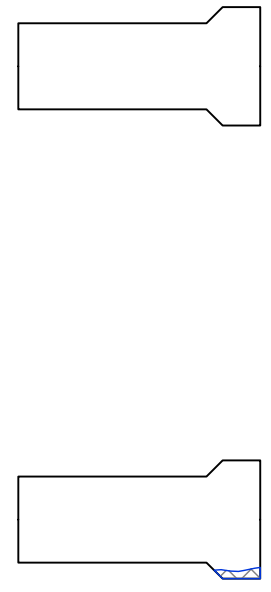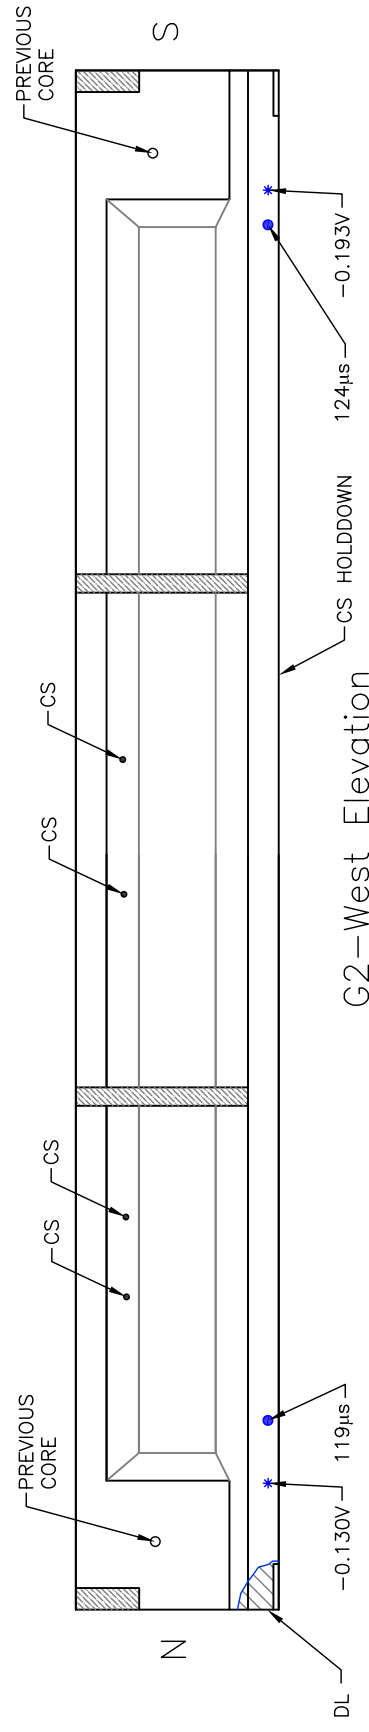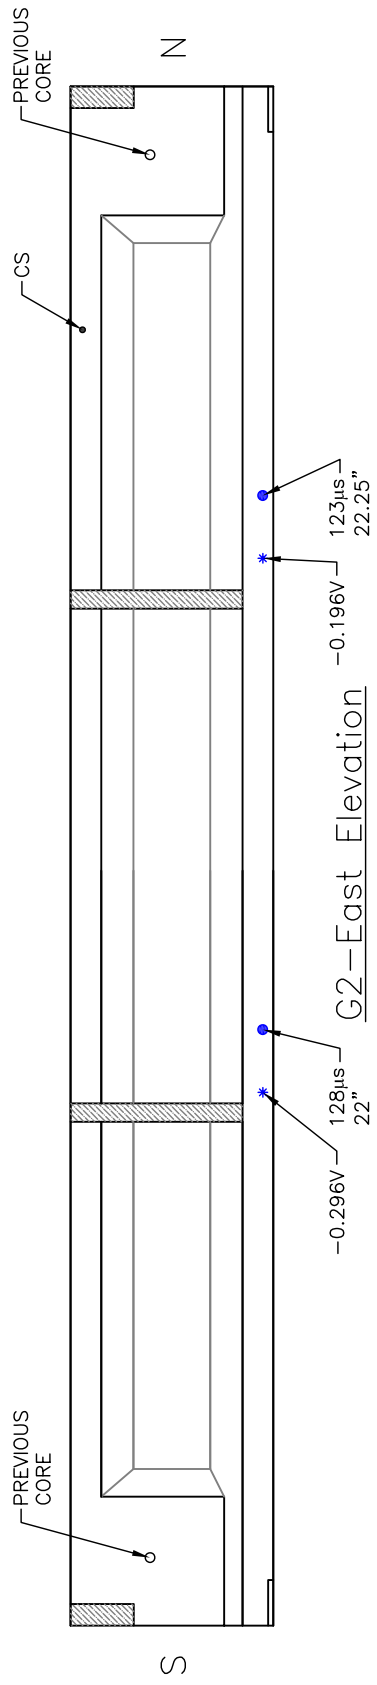

North End South End

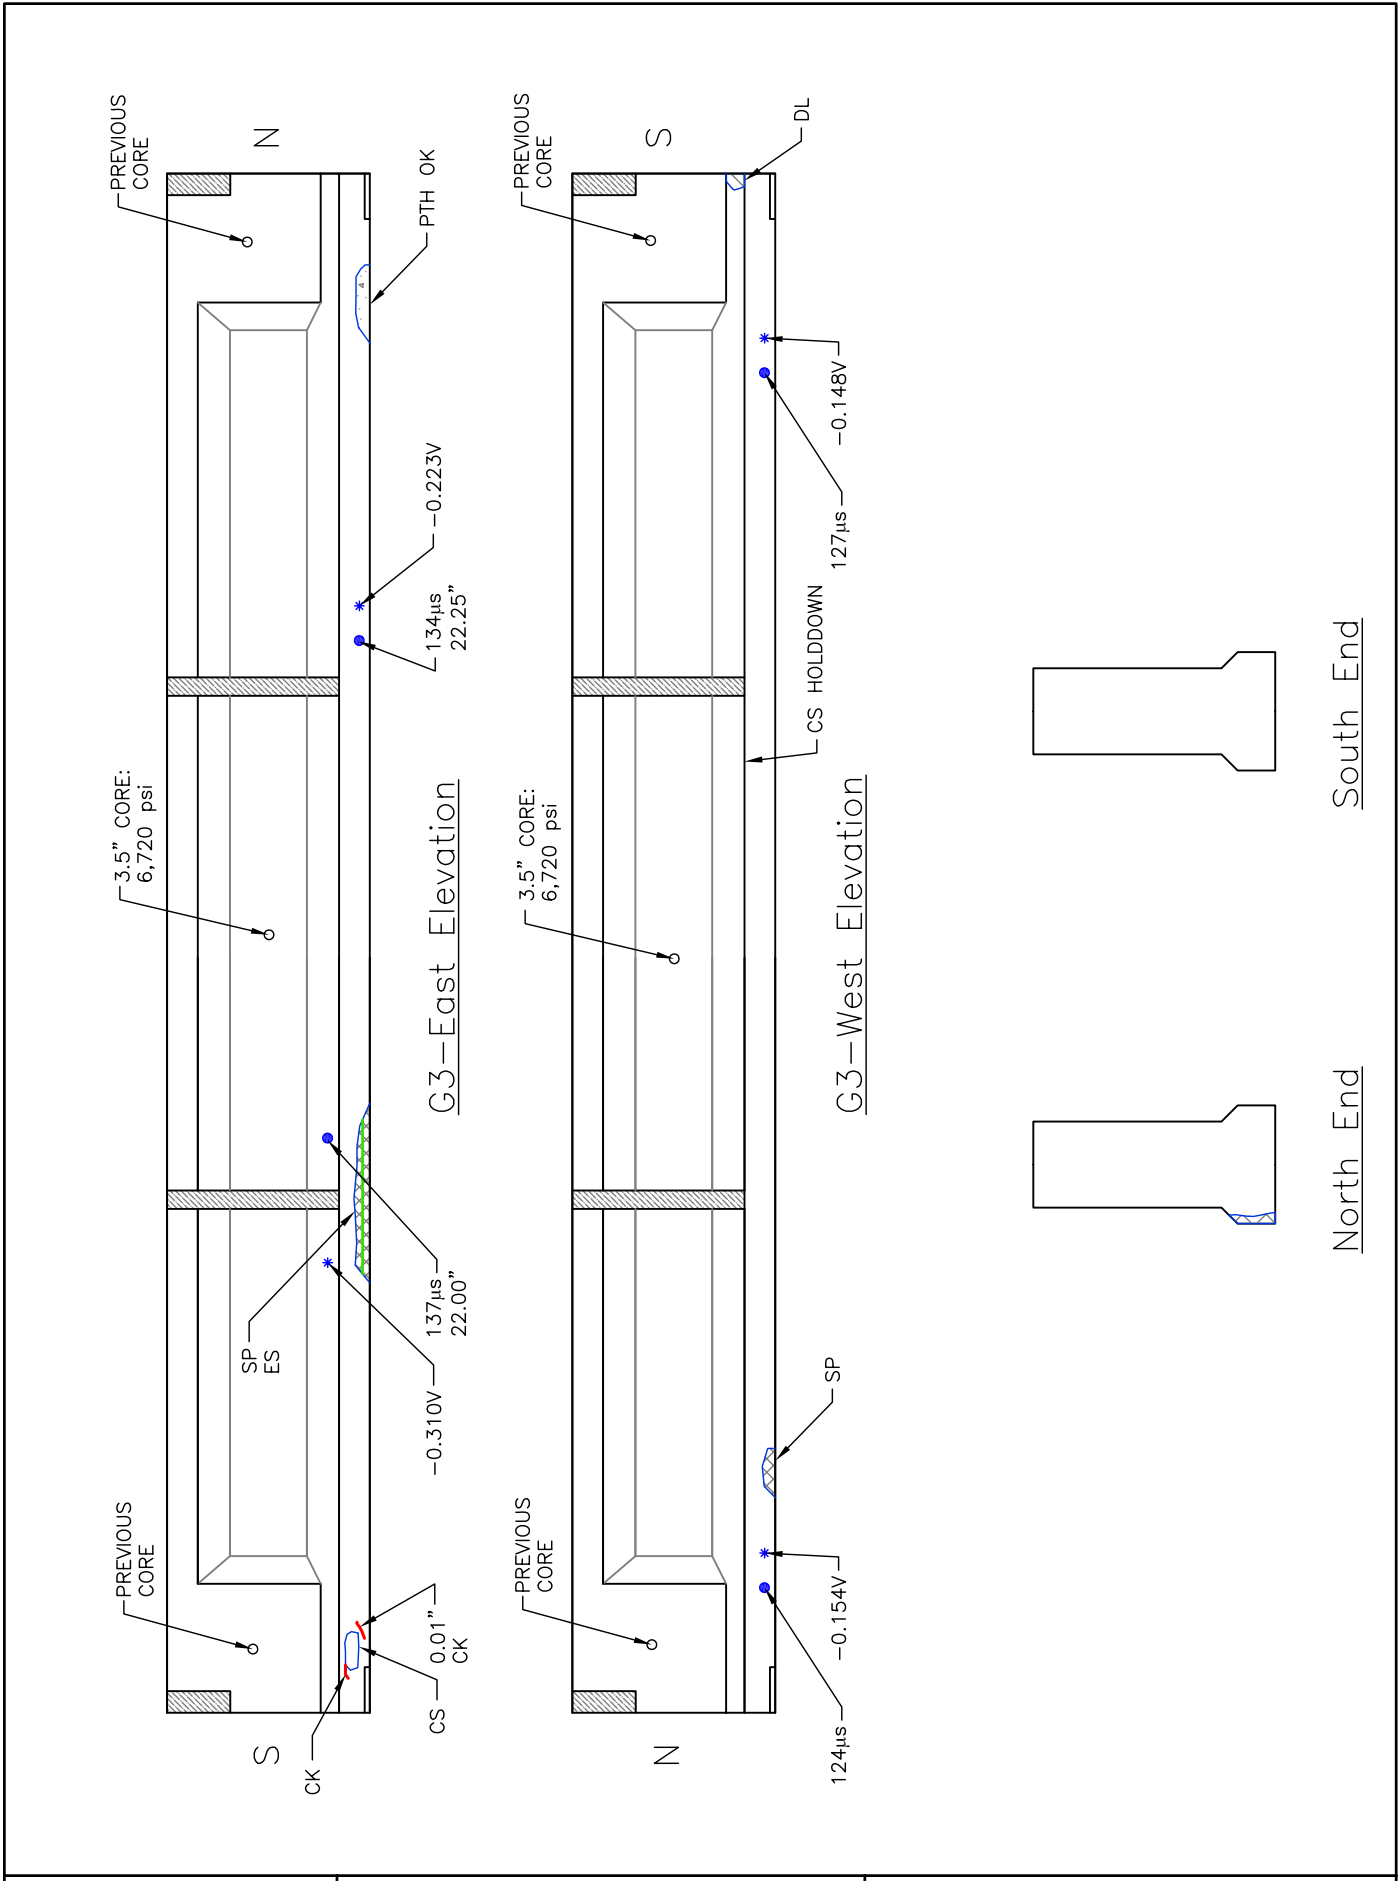

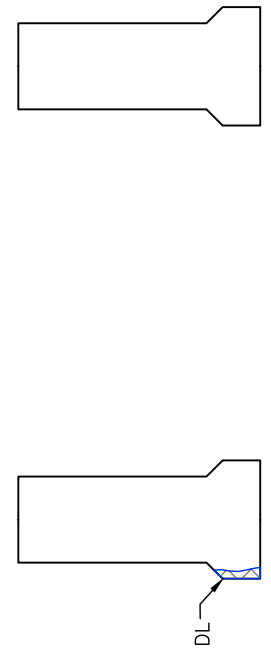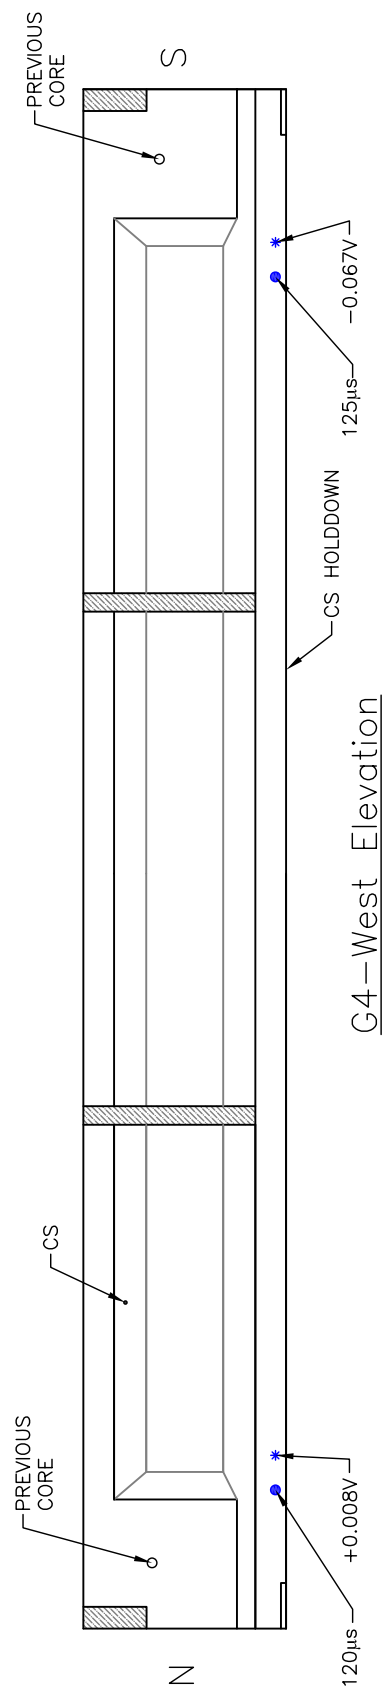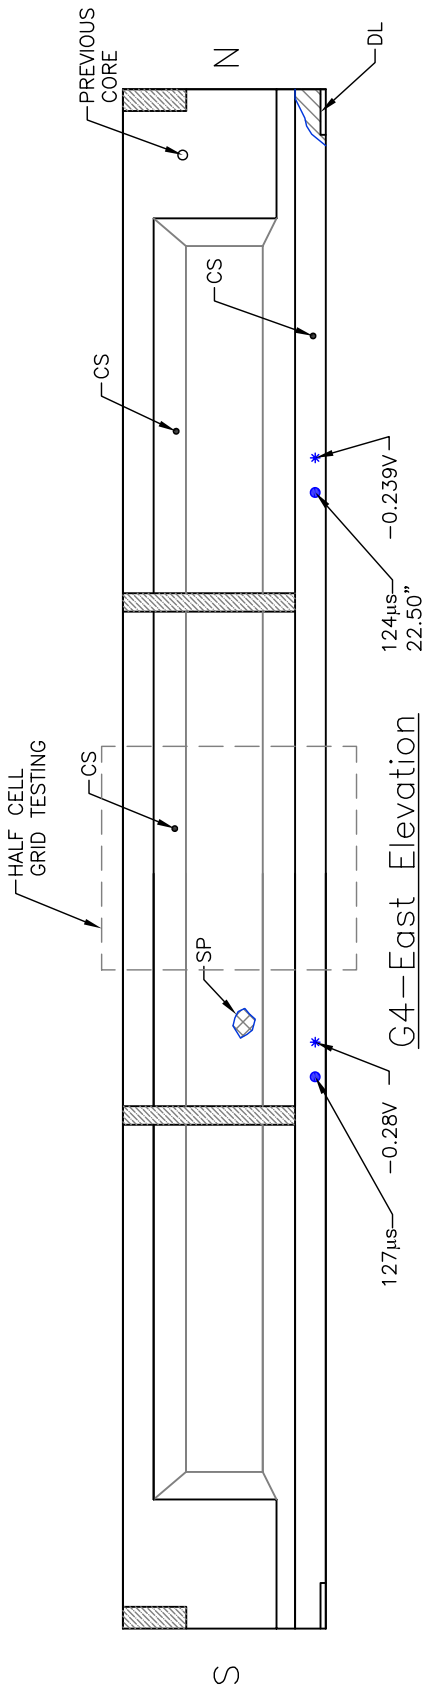


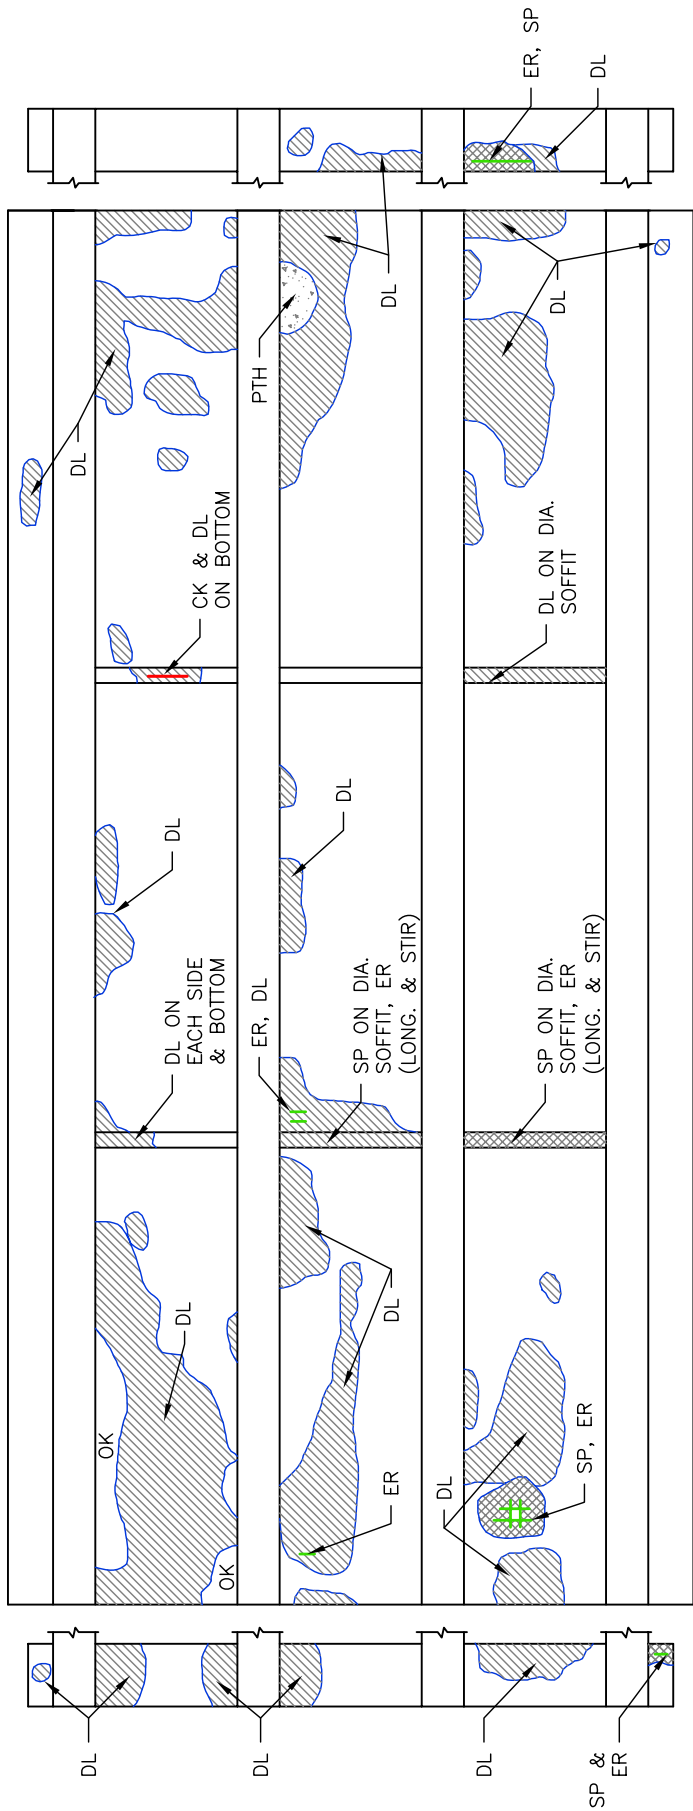


North →

Deck Soffit

← South

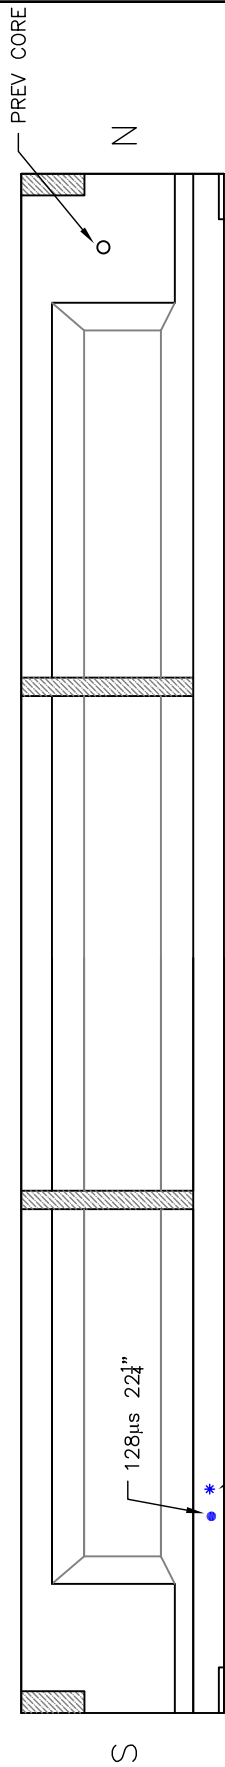


G1—East Elevation

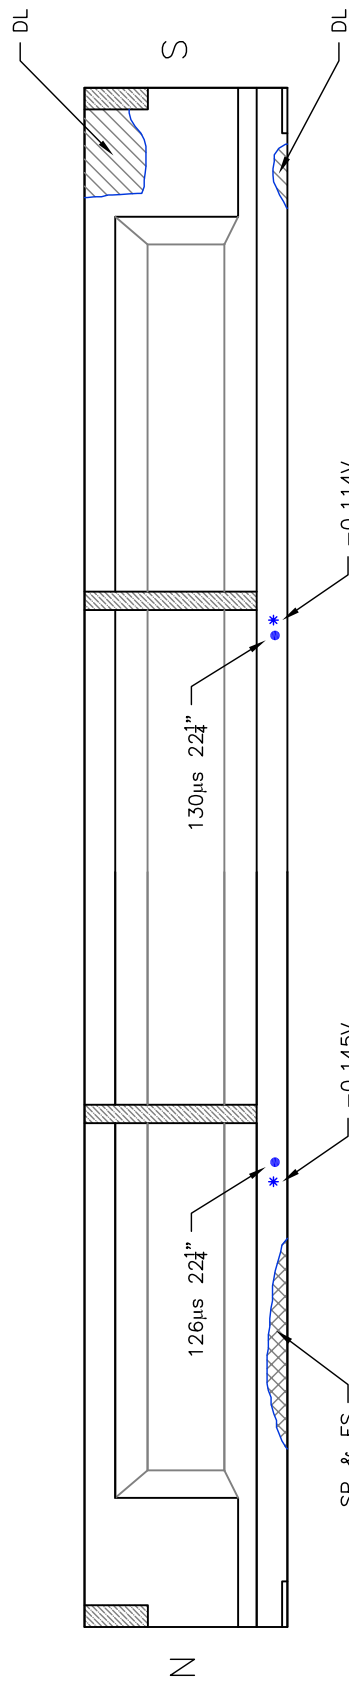


G1—West Elevation


ALL BEARINGS SEVERELY CORRODED

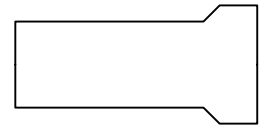


North End

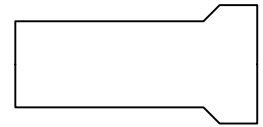


South End

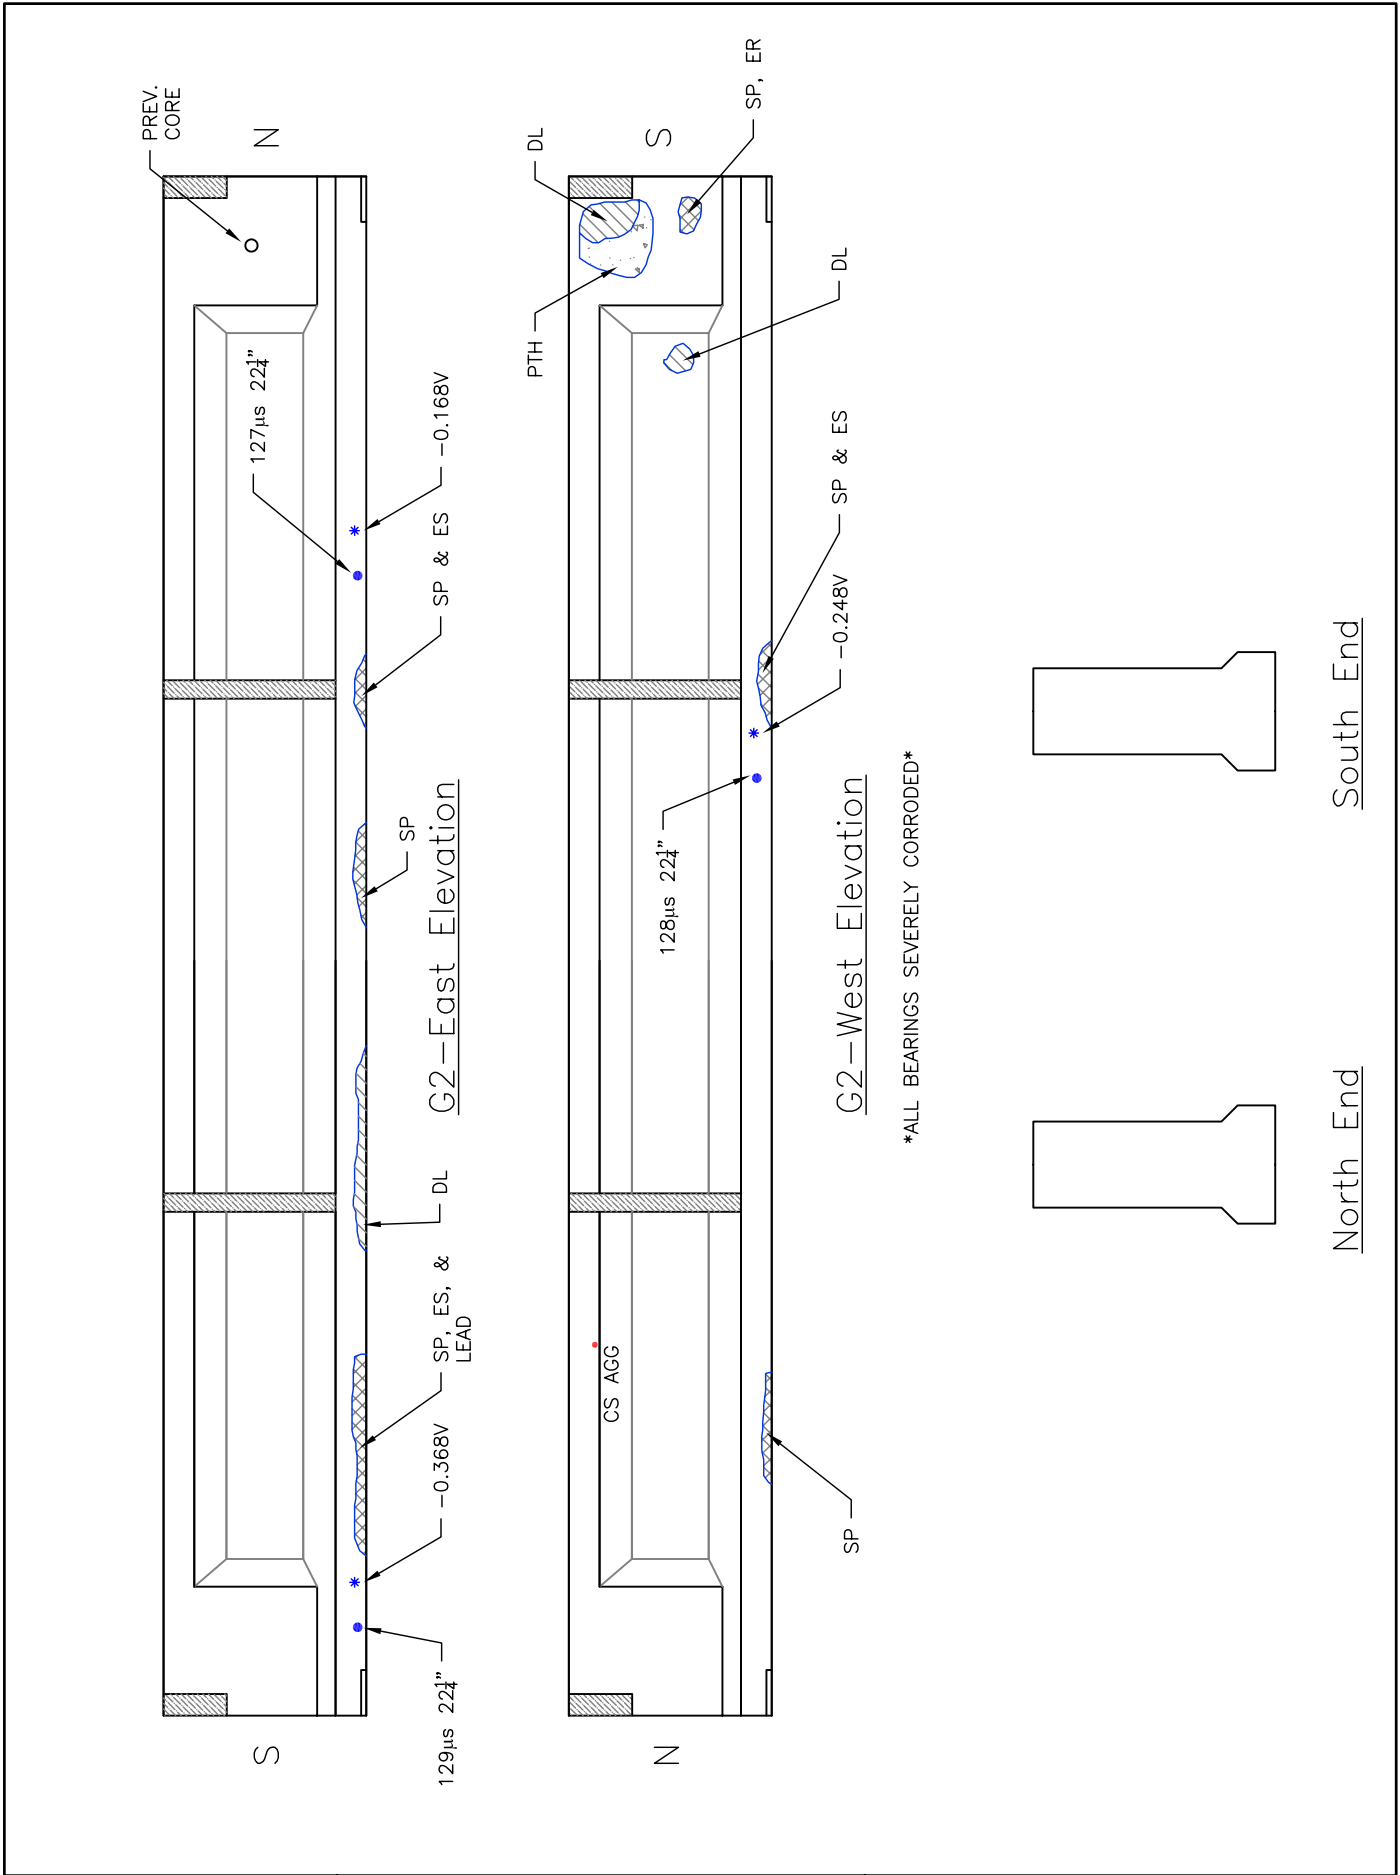


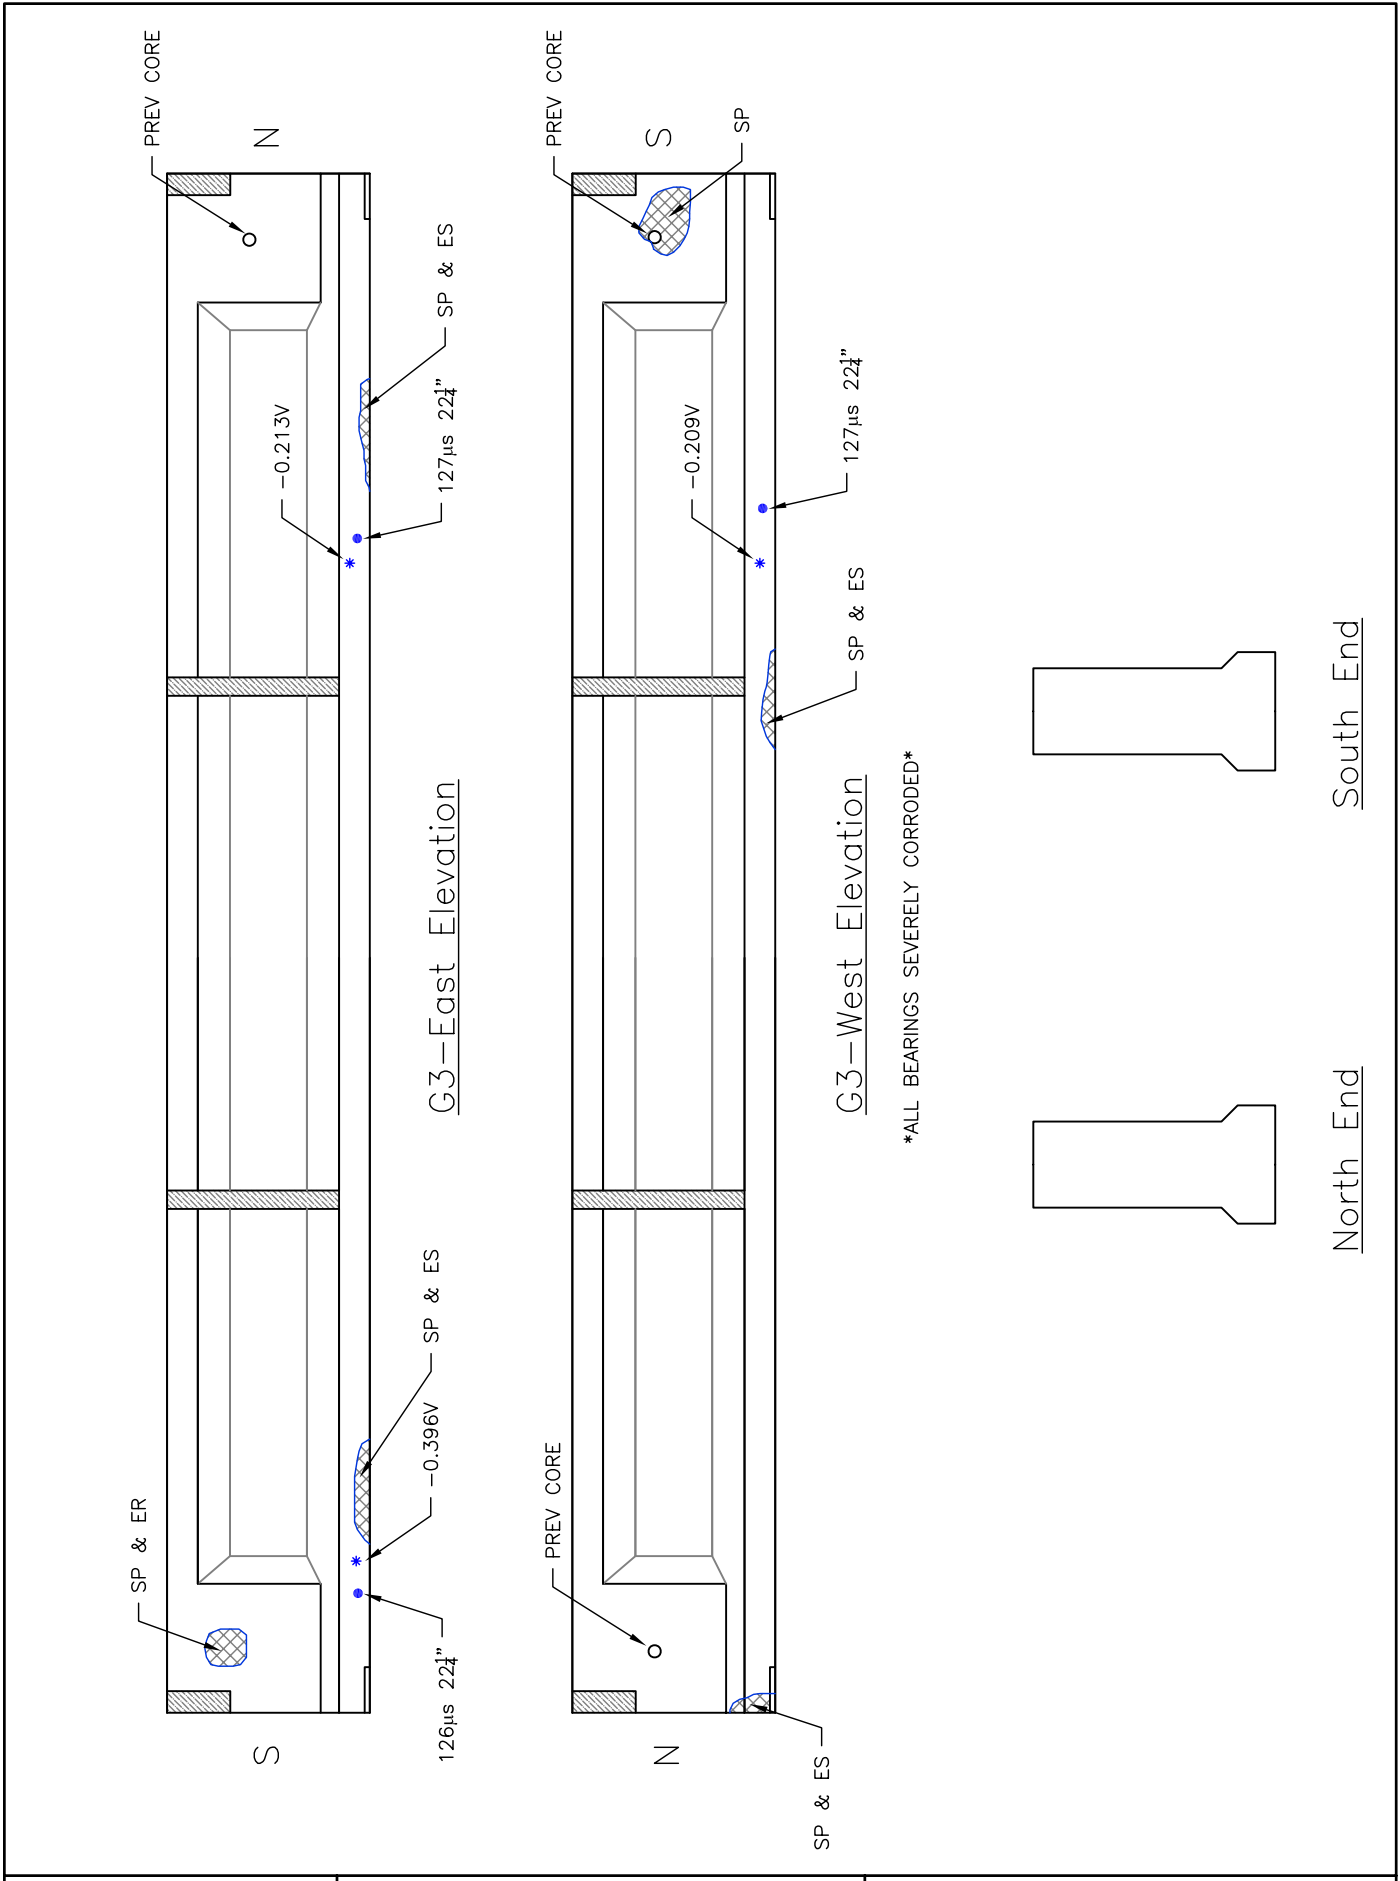


ALL BEARINGS SEVERELY CORRODED




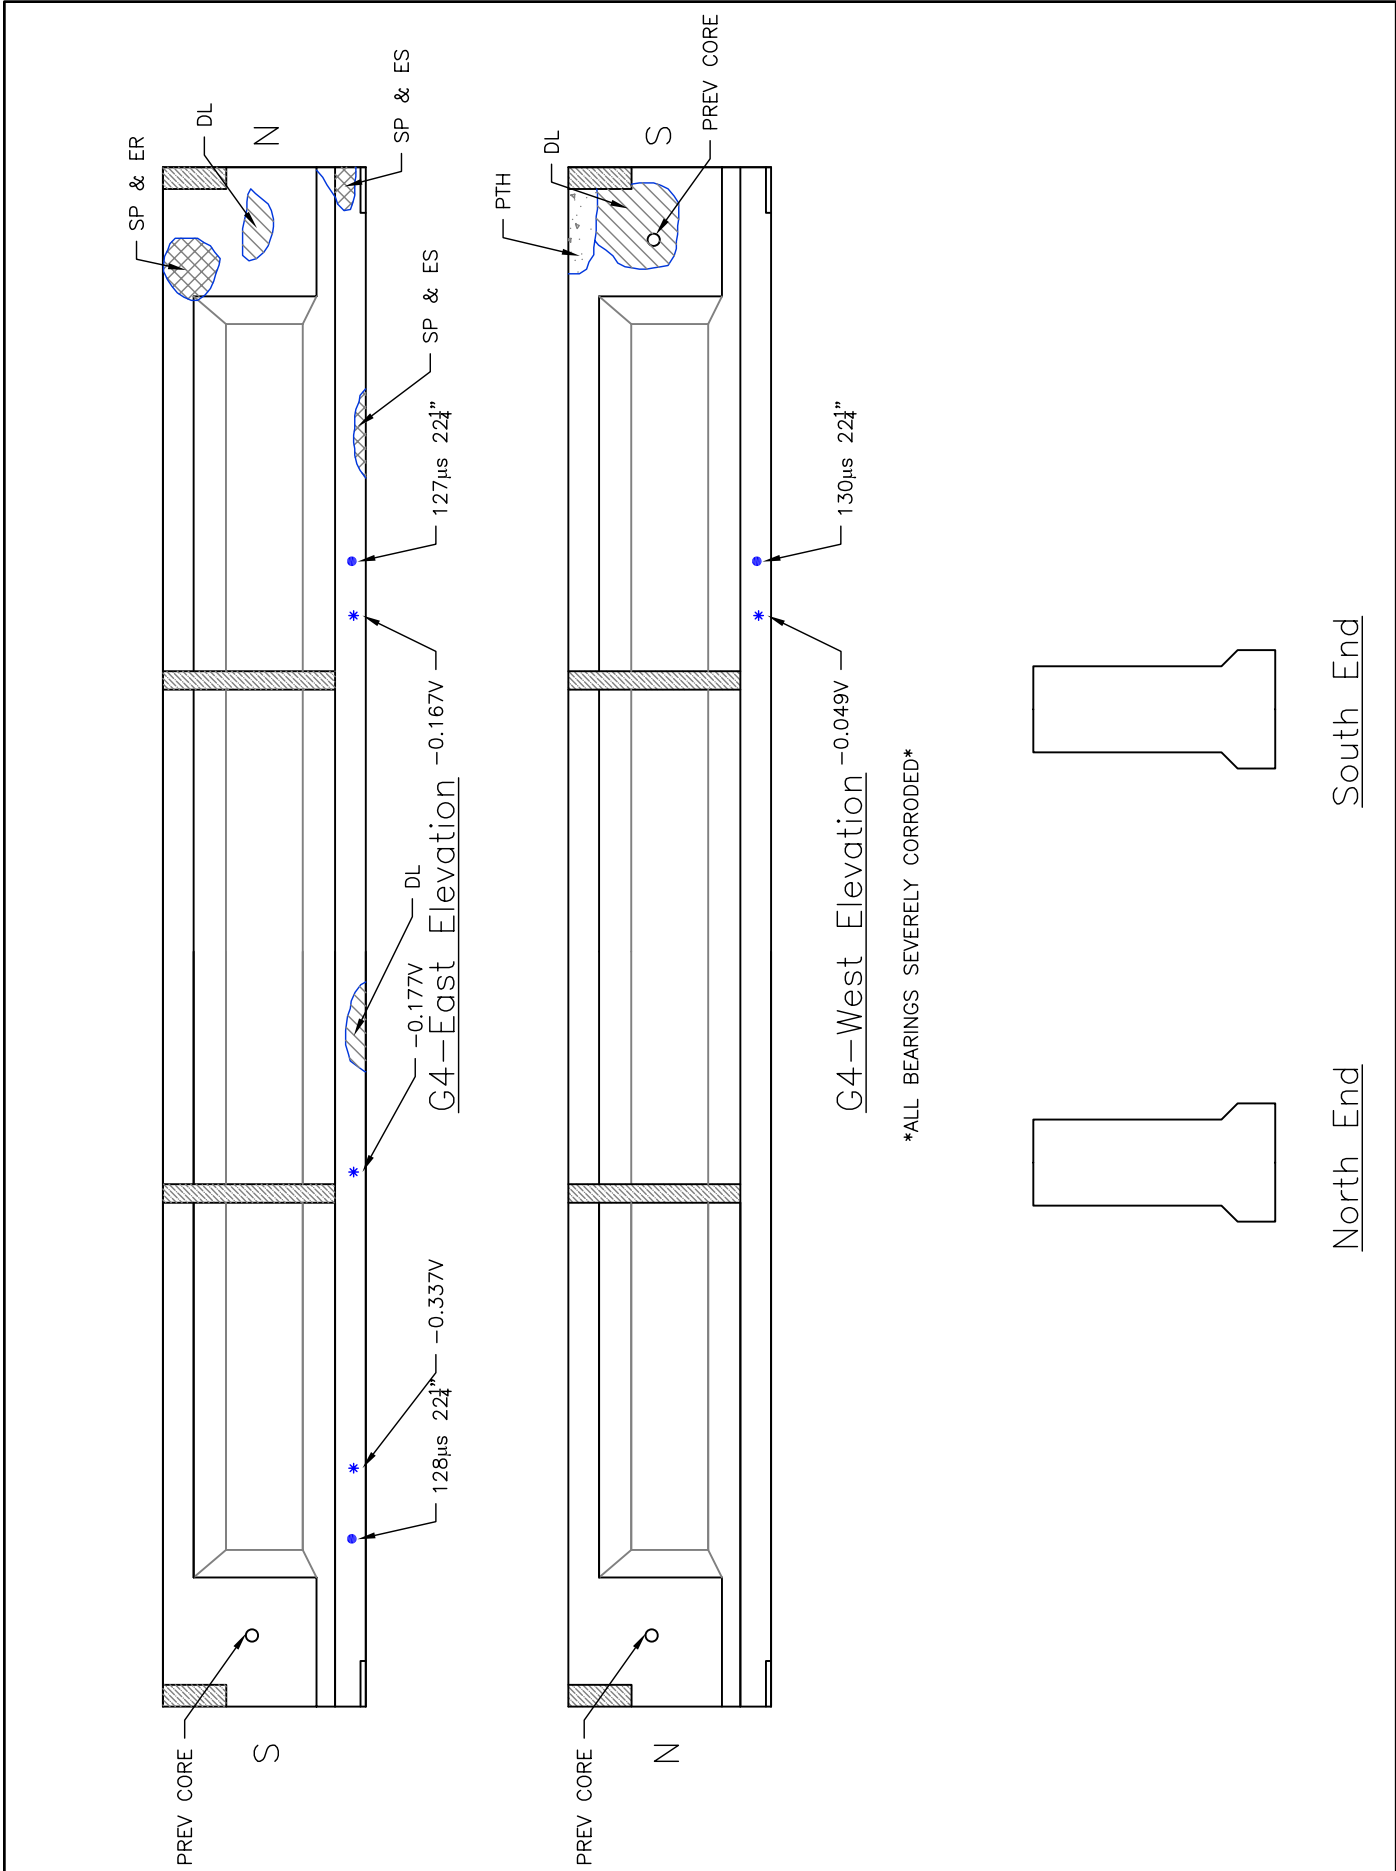

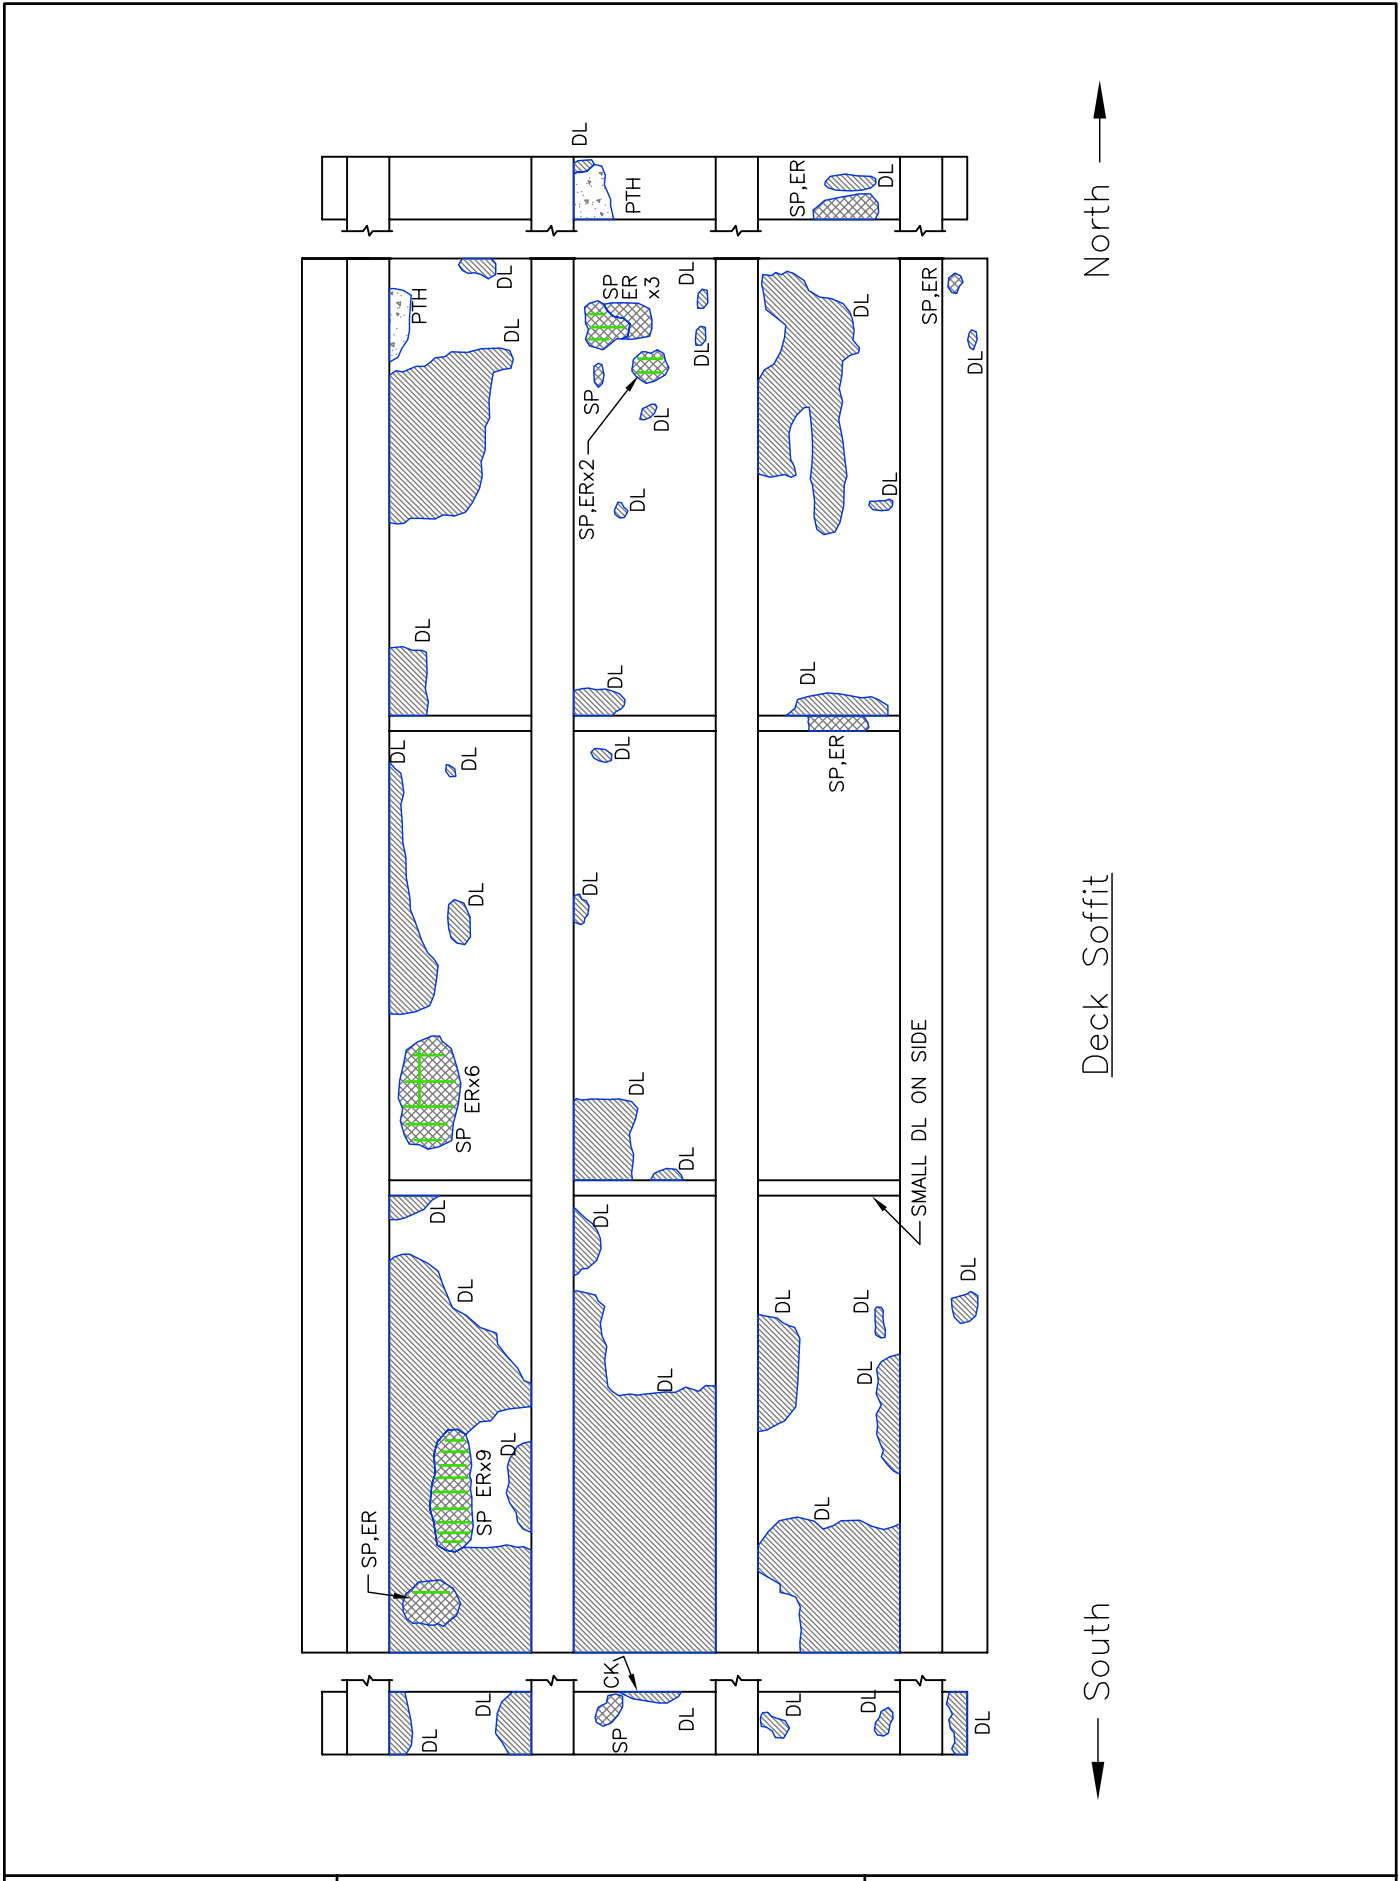

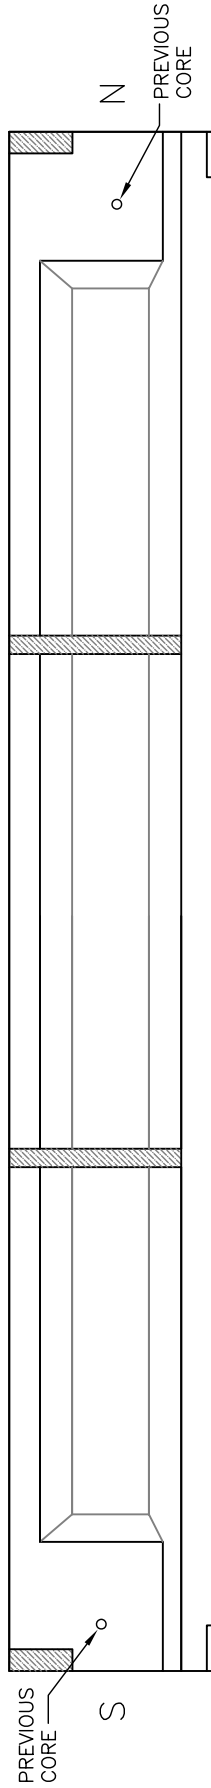


G1—East Elevation

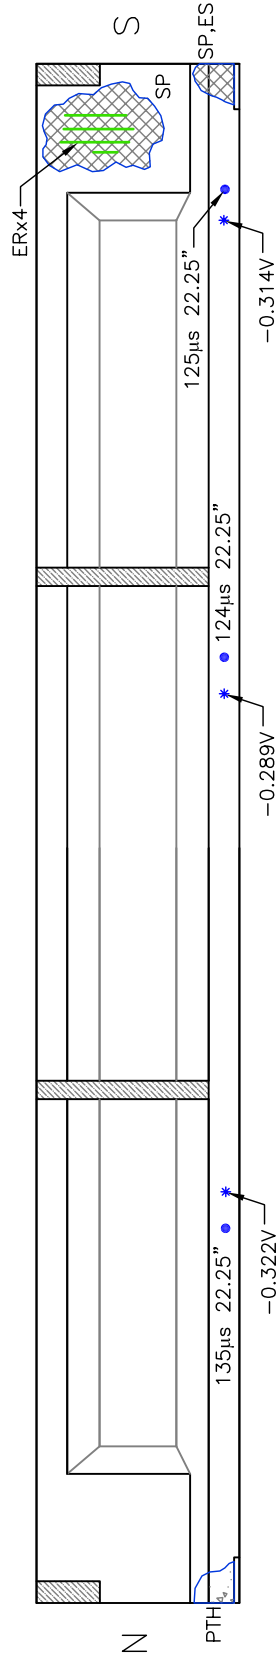


G1—West Elevation



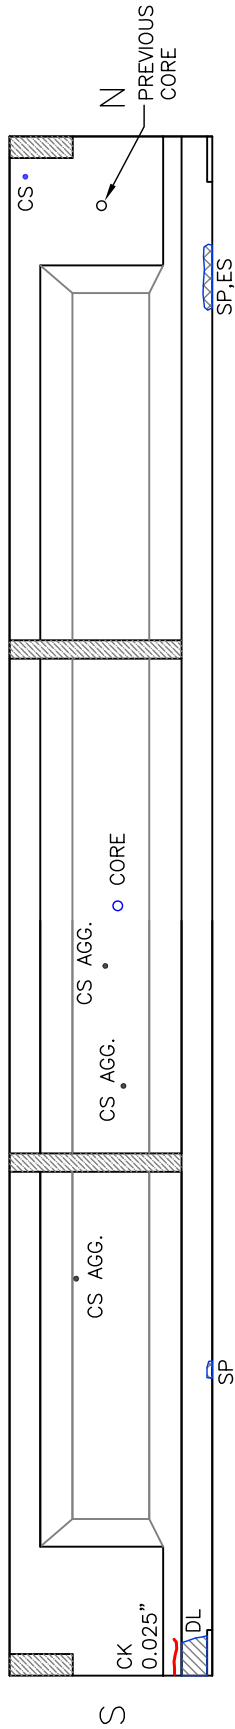


G2—East Elevation

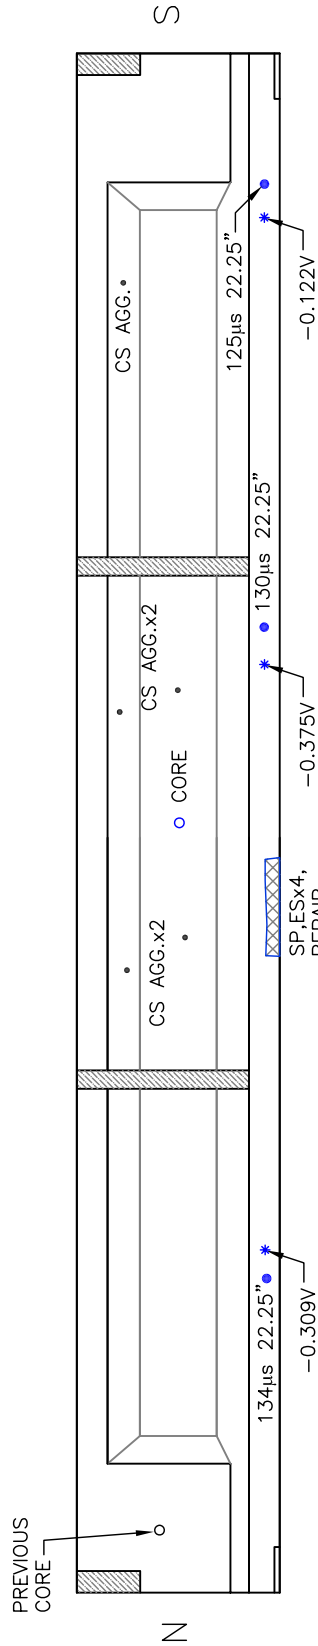


G2—West Elevation



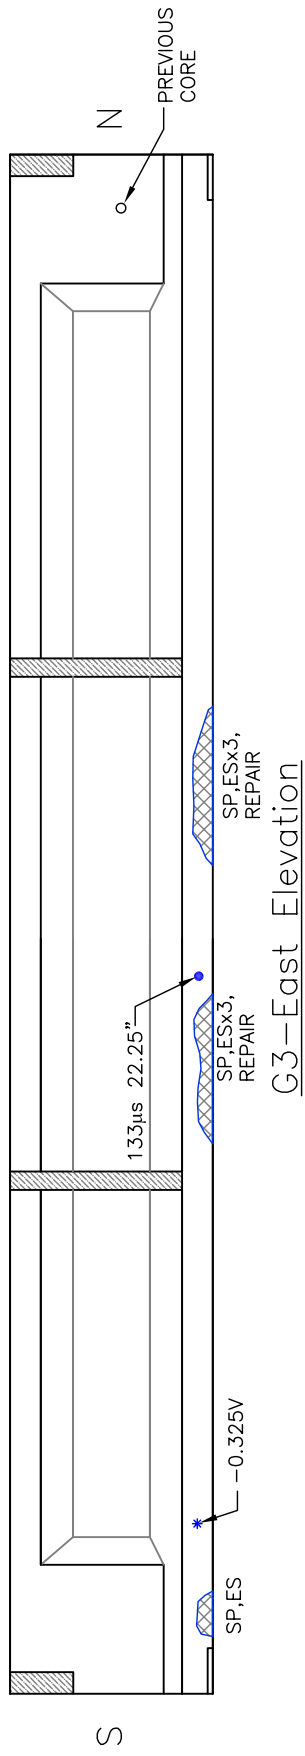


G3—East Elevation

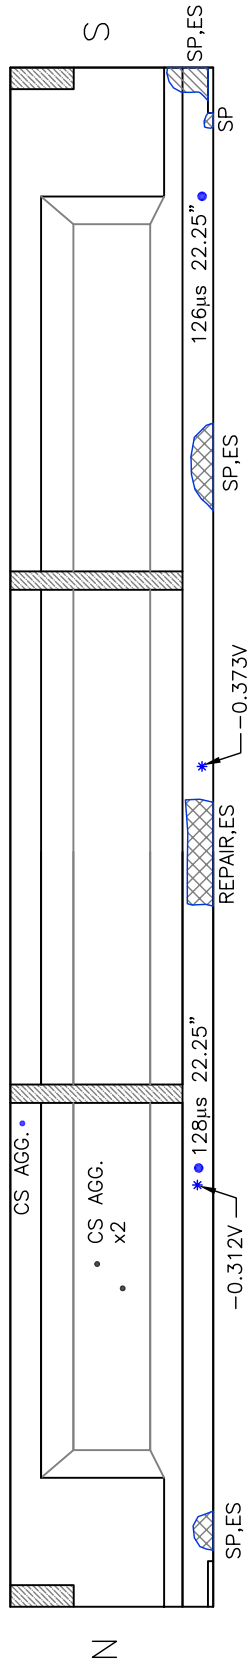


G3—West Elevation



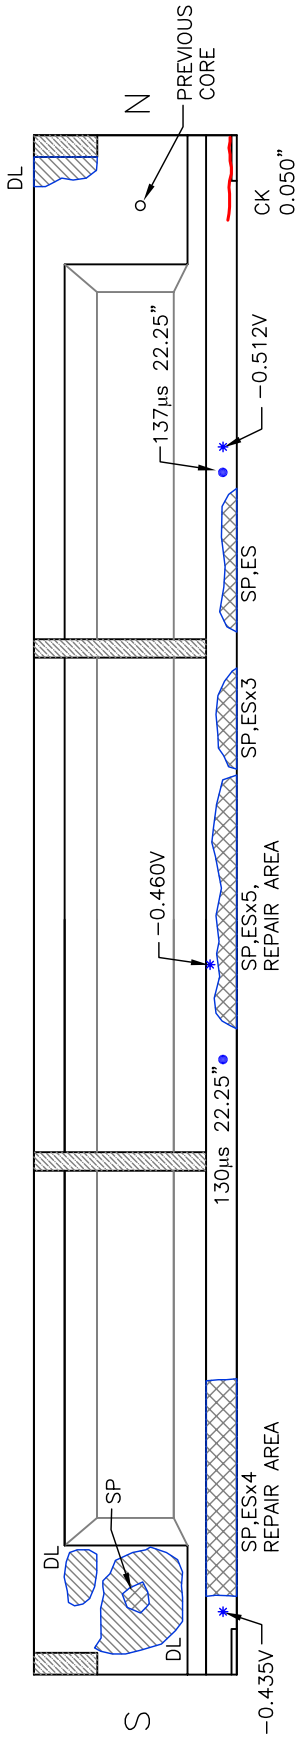


G4--East Elevation

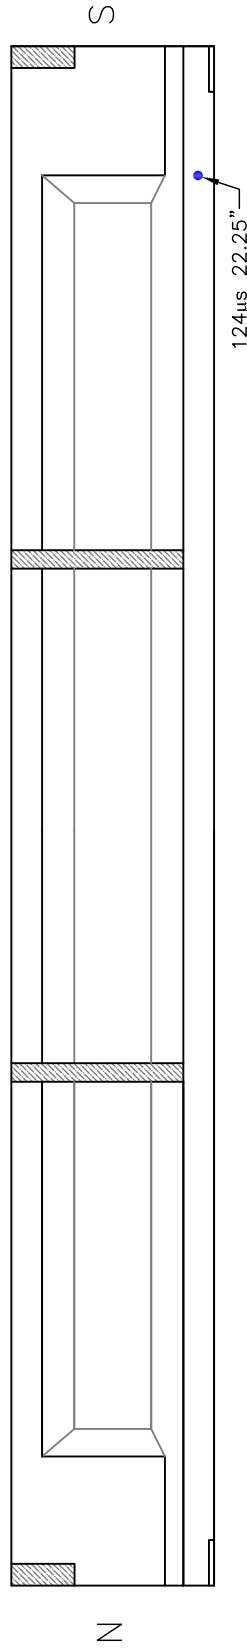

G4--West Elevation




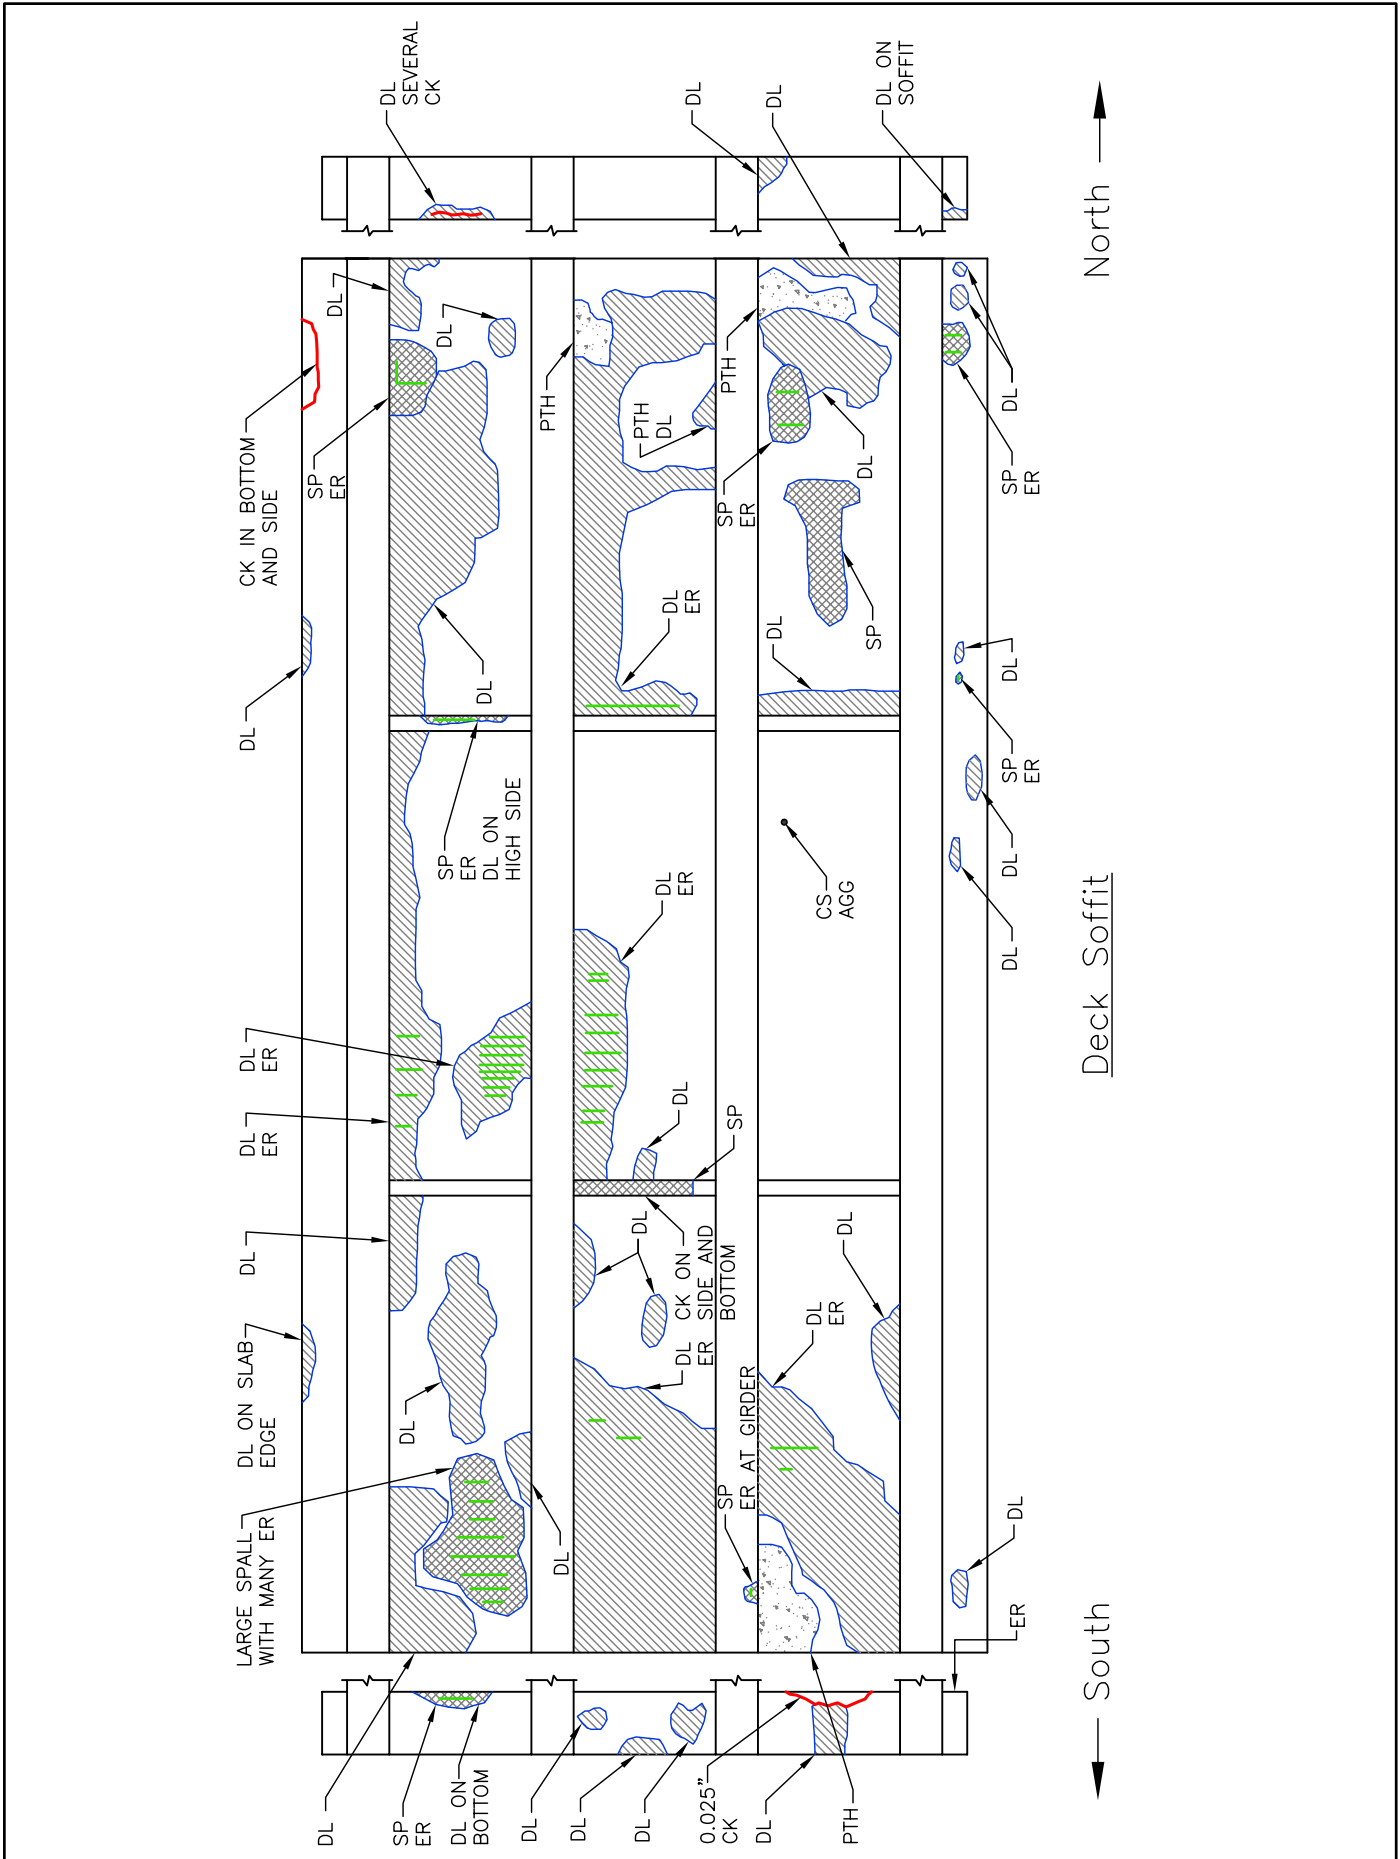


North →


Deck Soffit

← South

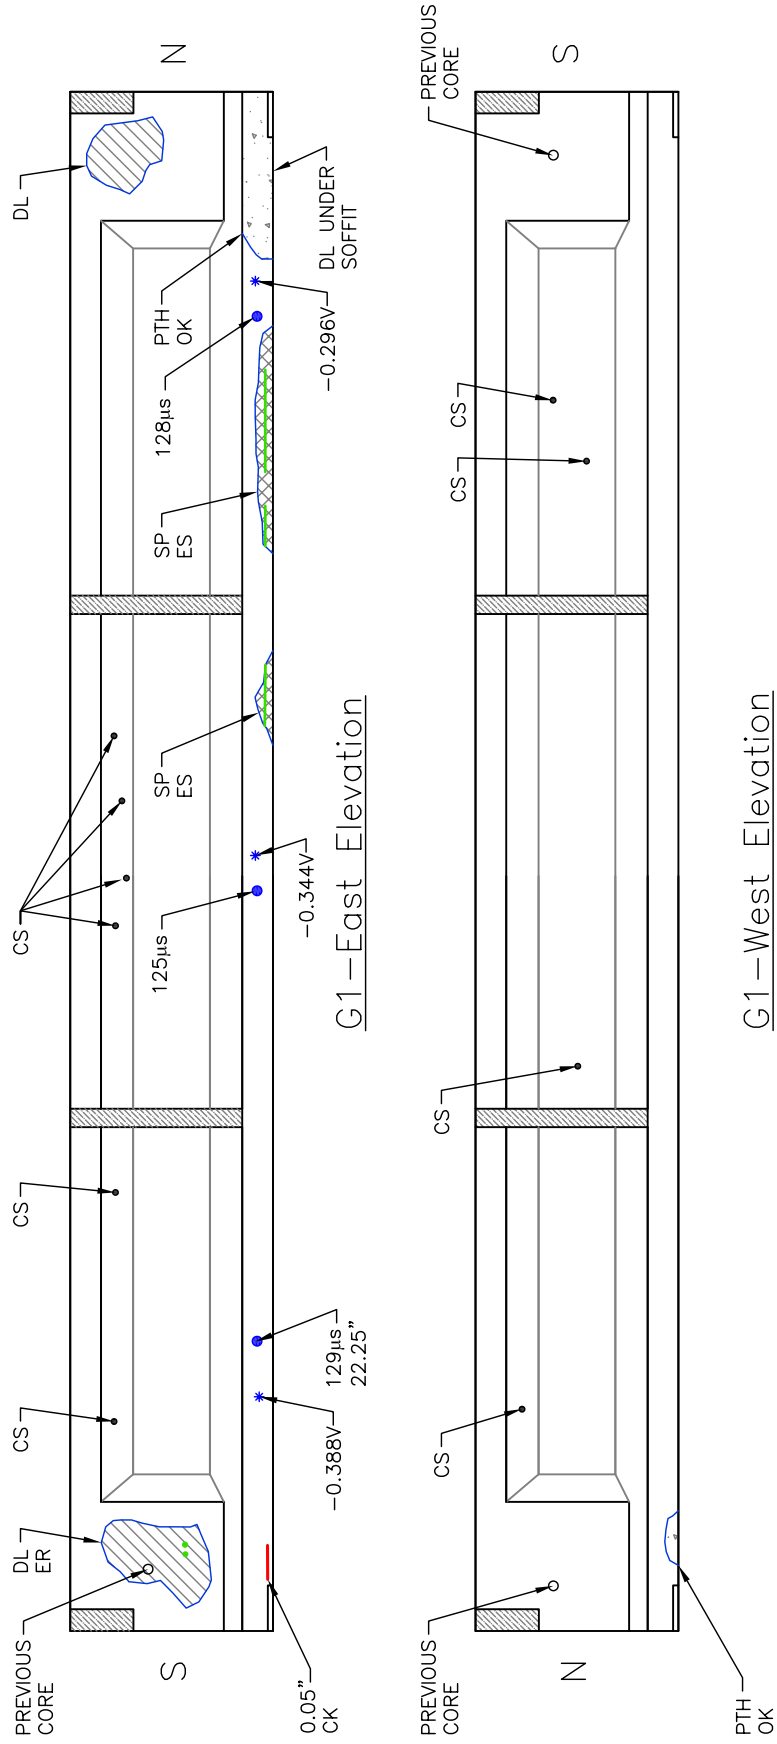



G1—West Elevation

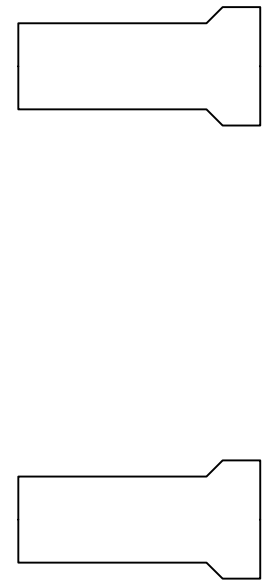

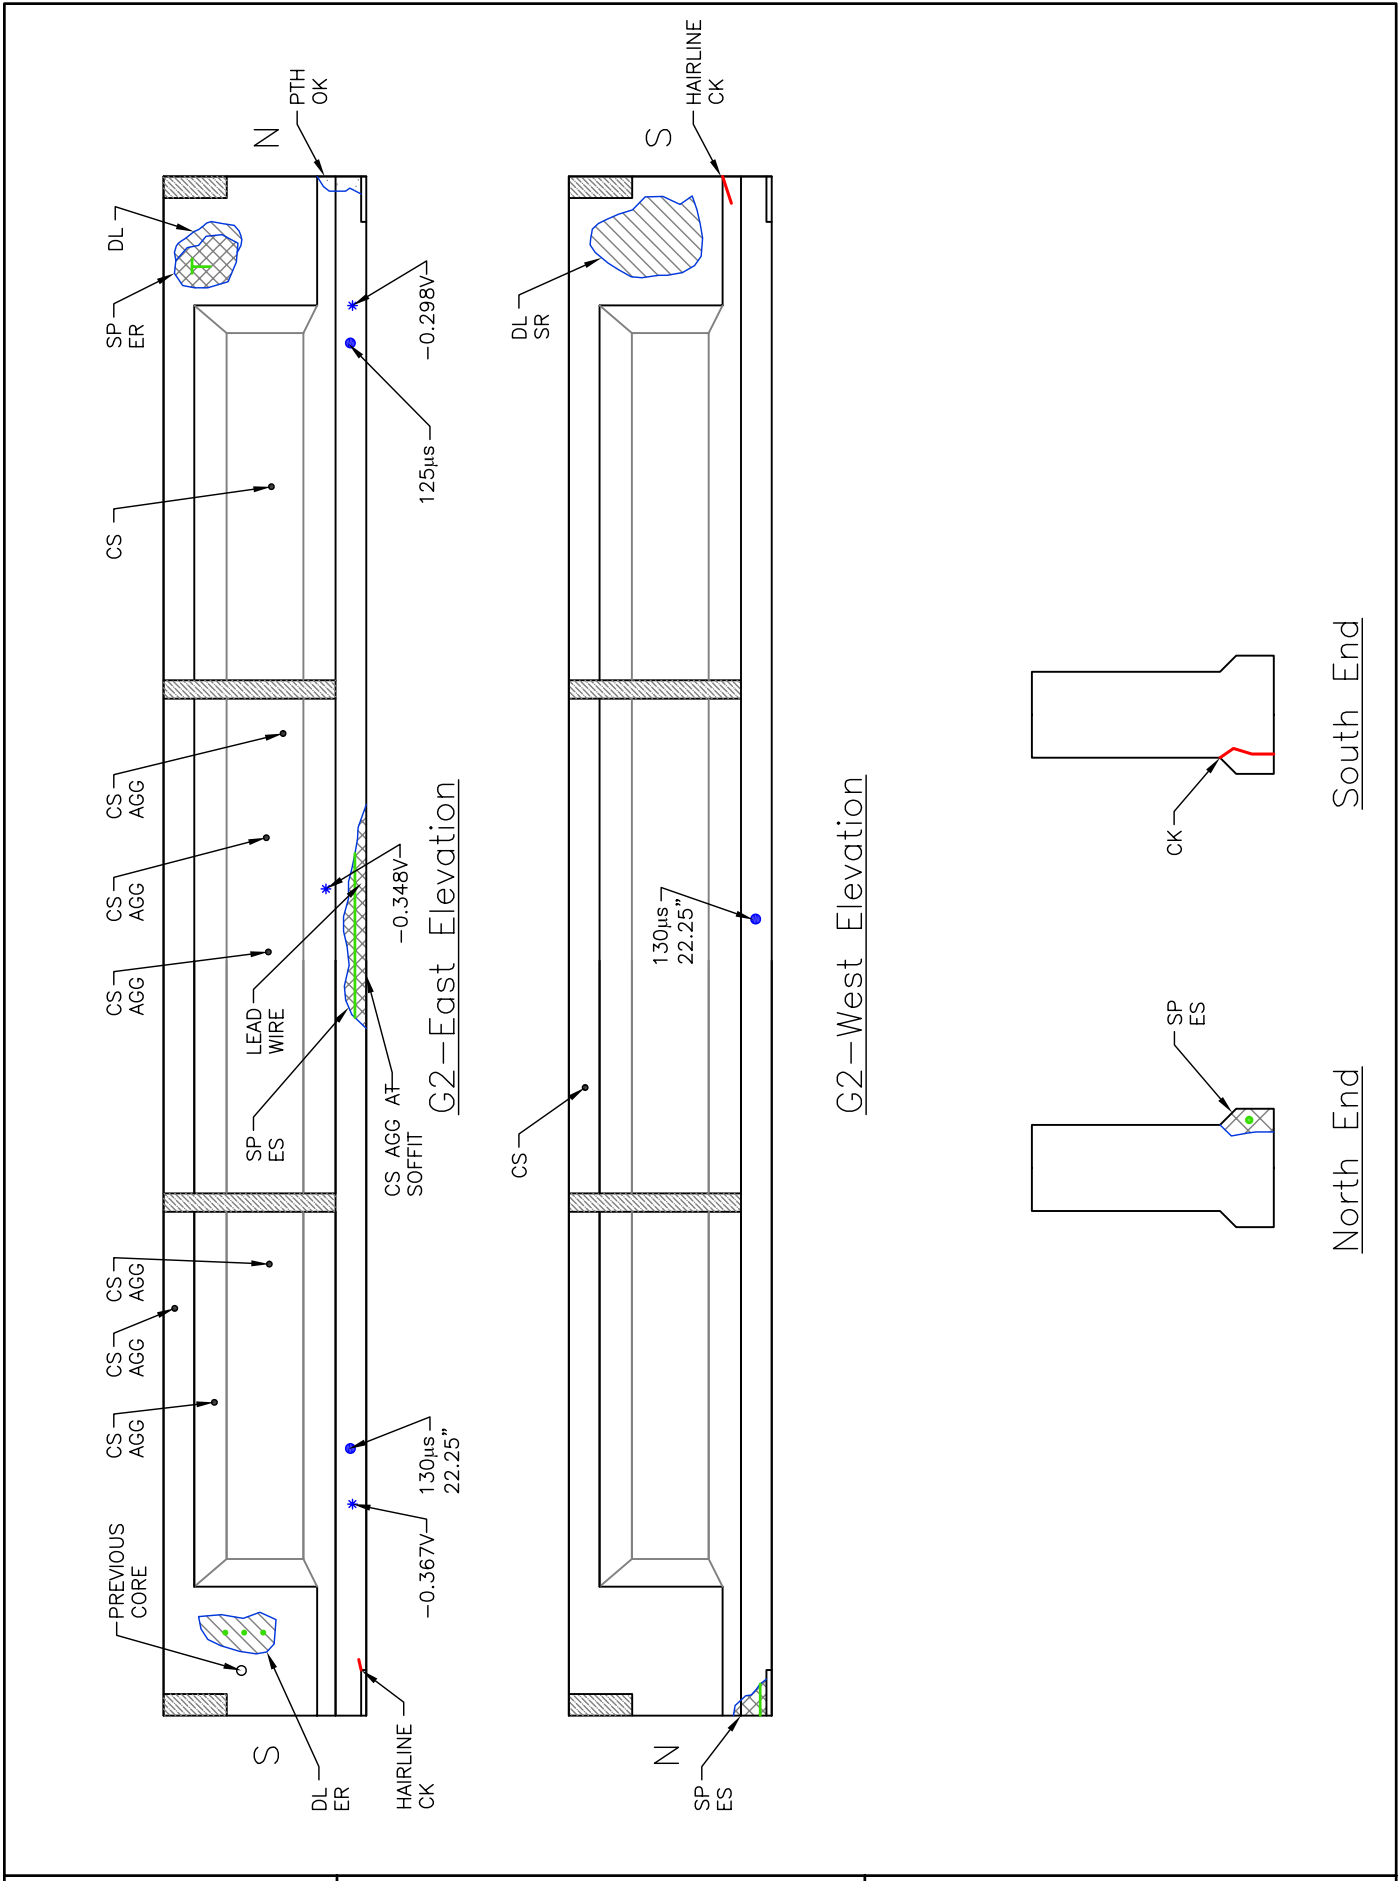


G2—West Elevation

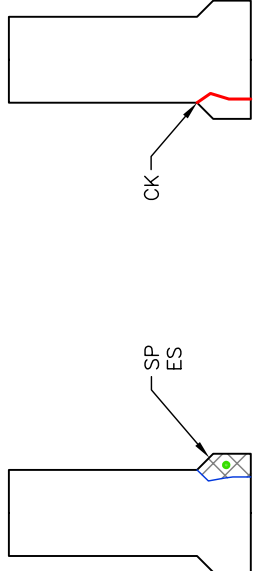


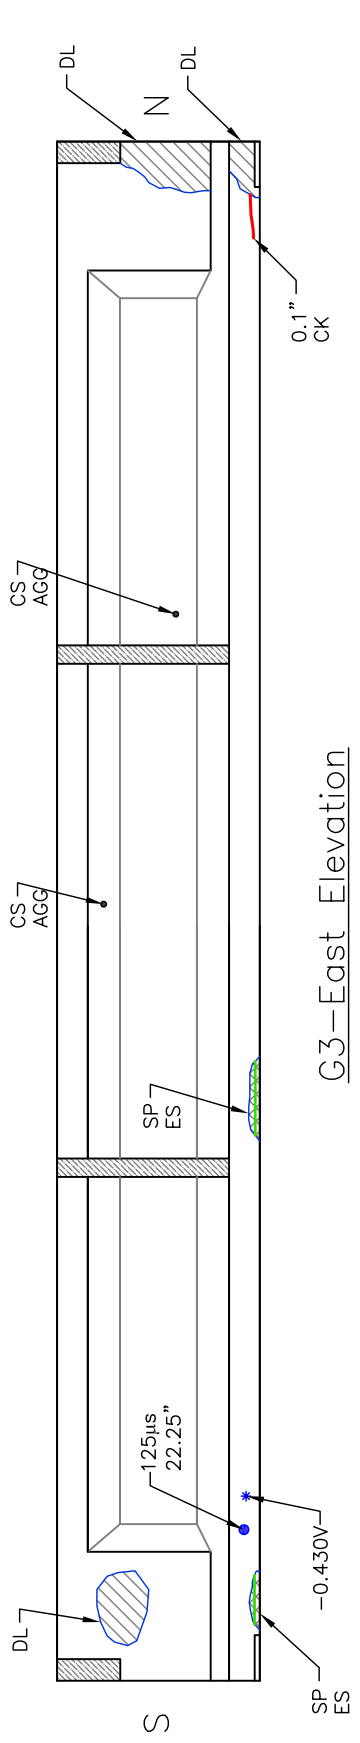


G3—East Elevation

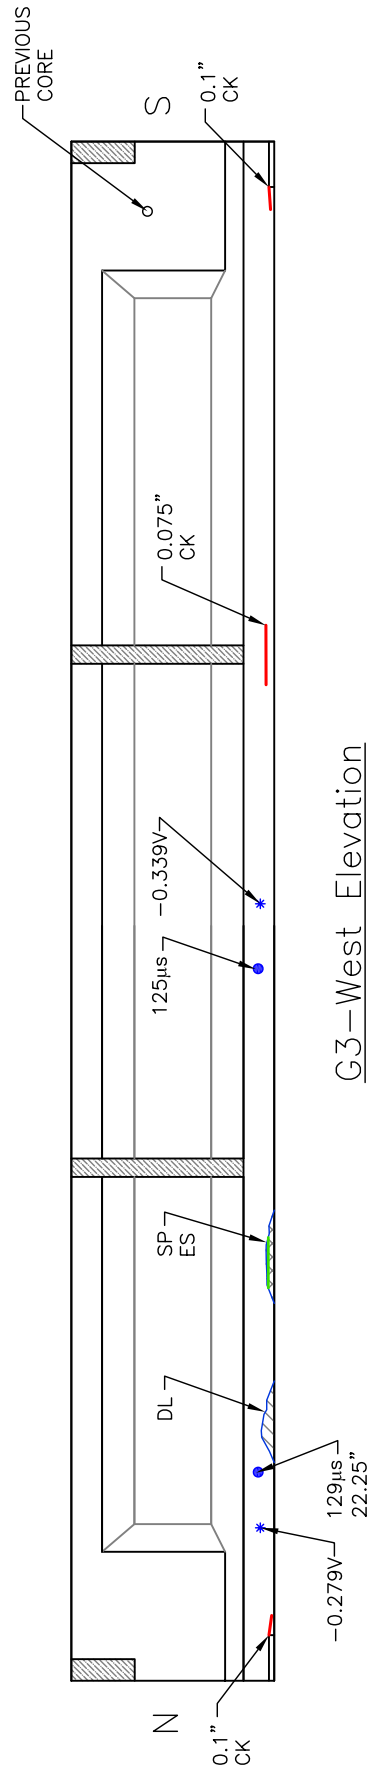


G3—West Elevation

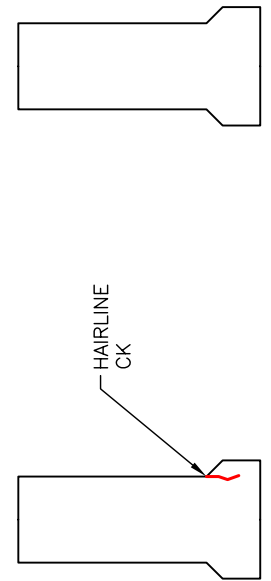

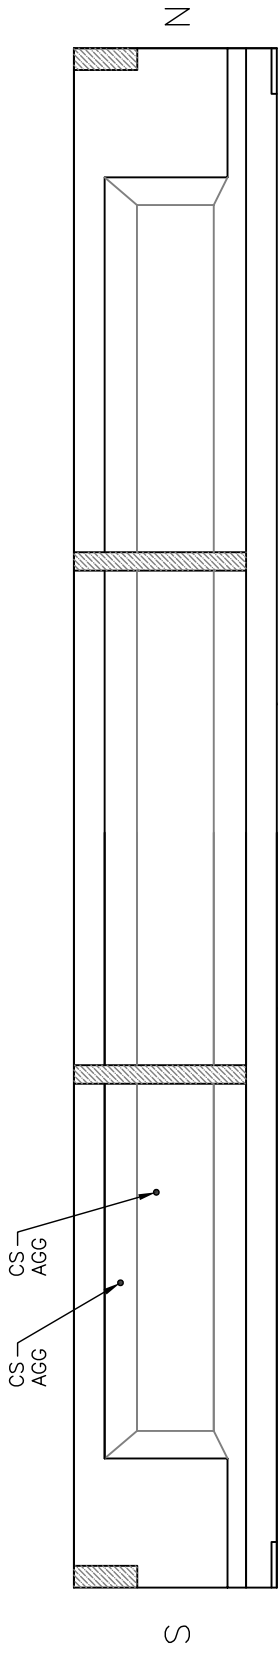

G4--East Elevation

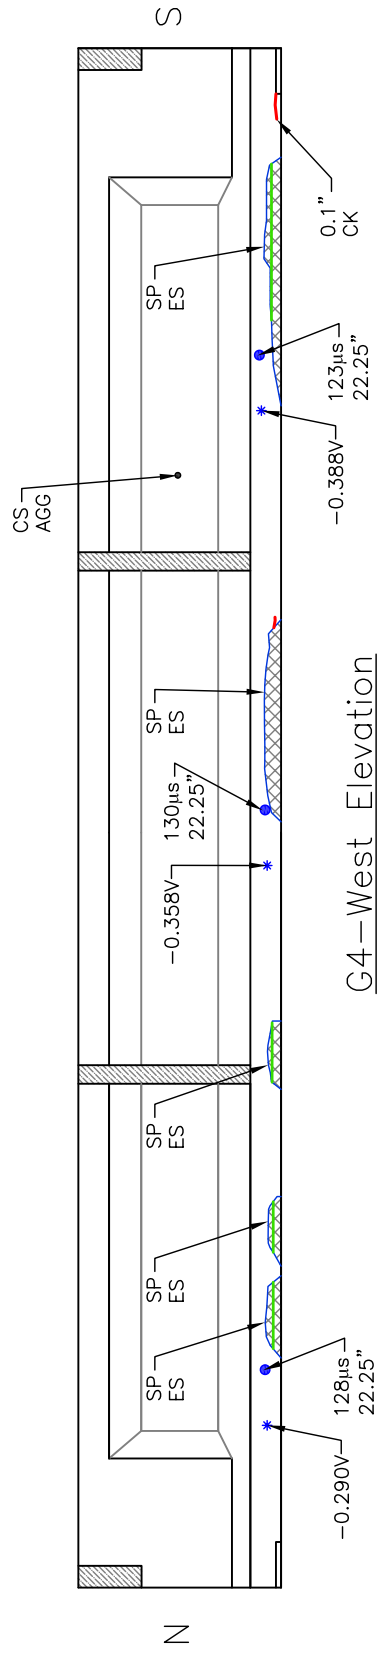

G4--West Elevation

