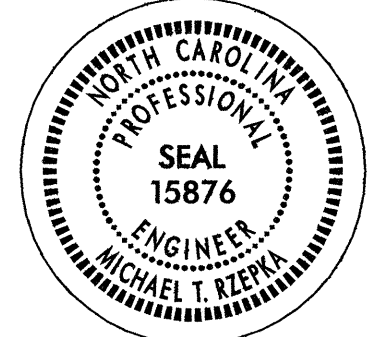
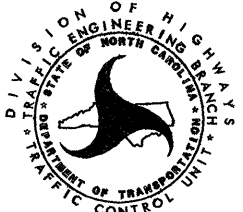


<u>SYMBOL</u>	<u>DESCRIPTION</u>	<u>QUANTITY BREAKDOWN</u>	<u>PAY ITEM</u>	<u>TOTAL QUANTITY</u>
PAVEMENT MARKING LINES				
VA	WHITE EDGELINE	3,600 LF	PLOYUREA (4", 20 mils)	
			TOTAL	3,600 LF
VI	YELLOW DOUBLE CENTER LINE	3,600 LF	POLYUREA (4", 20 mils)	
			TOTAL	3,600 LF
PAVEMENT MARKERS				
MA	YELLOW & YELLOW	23 EA	PERMANENT RAISED	
			TOTAL	23 EA

SEE ROADWAY STANDARD DRAWING NUMBERS 1205.01, 1205.02, 1205.12, 1250.01 AND 1251.01

9/25/2007
 P:\IP\Group45\B4100.ko\B4100\Traffic\TrafficControl\TCP\000\B4100_TC_pmpl.dgn
 KO & Associates, P.C.

APPROVED: <i>Michael Rzeska</i> DATE: 9-25-07		FINAL PAVEMENT MARKING SCHEDULE	
SEAL 	SCALE: NONE		REVISIONS
	DATE: 9-07		
	DWG. BY: BLM		
	DESIGN BY: BLM		
	REVIEWED BY: MTR		