

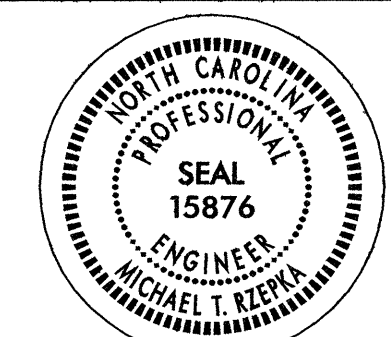
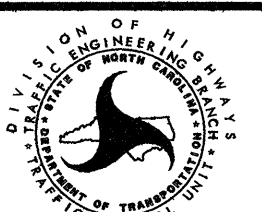
Plans prepared by:
KO & ASSOCIATES, P.C.
 Consulting Engineers
 1011 SCHAUB DR. SUITE #202
 RALEIGH, N.C. 27606
 For Division of Highways

FINAL PAV'T. MARKING SCHEDULE

SYMBOL	DESCRIPTION	QUANTITY BREAKDOWN	PAY ITEM	TOTAL QUANTITY
PAVEMENT MARKING LINES				
VA	WHITE EDGELINE	1,900 LF	POLYUREA (4", 20 mils)	
			TOTAL	1,900 LF
VI	YELLOW DOUBLE CENTER LINE	1,900 LF	POLYUREA (4", 20 mils)	
			TOTAL	1,900 LF
PAVEMENT MARKERS				
MA	YELLOW & YELLOW	12 EA	PERMANENT RAISED	
			TOTAL	12 EA

SEE ROADWAY STANDARD DRAWING NUMBERS 1205.01, 1205.02, 1205.12, 1250.01 AND 1251.01

9/25/2007
 P:\TIF\Group45\B4101\ko\B4101\Traffic\TrafficControl\TCP\100%\B4101_TC_pmp1.dgn
 KO & ASSOCIATES, P.C.

APPROVED: <i>Michael Rzepka</i> DATE: 9-25-07		FINAL PAVEMENT MARKING SCHEDULE	
SEAL 	SCALE: NONE		REVISIONS
	DATE: 9-07		
	DWG. BY: BLM		
	DESIGN BY: BLM		
	REVIEWED BY: MTR		CADD FILE