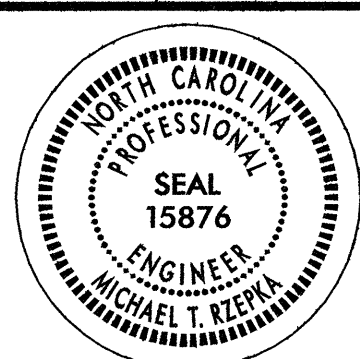
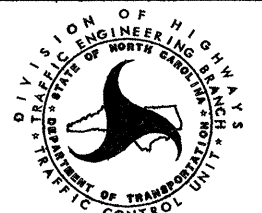


Plans prepared by:
KO & ASSOCIATES, P.C.
 Consulting Engineers
 1011 SCHAUB DR. SUITE #202
 RALEIGH, N.C. 27606
 For Division of Highways

FINAL PAV'T. MARKING SCHEDULE

SYMBOL	DESCRIPTION	QUANTITY BREAKDOWN	PAY ITEM	TOTAL QUANTITY
PAVEMENT MARKING LINES				
VA	WHITE EDGELINE	2,700 LF	POLYUREA (4", 20 mils)	
			TOTAL	2,700 LF
VI	YELLOW DOUBLE CENTER LINE	2,700 LF	POLYUREA (4", 20 mils)	
			TOTAL	2,700 LF
PAVEMENT MARKERS				
MA	YELLOW & YELLOW	17 EA	PERMANENT RAISED	
			TOTAL	17 EA

SEE ROADWAY STANDARD DRAWING NUMBERS 1205.01, 1205.02, 1205.12, 1250.01, 1251.01 AND 1253.01

APPROVED: <i>Michael T. Teplya</i> DATE: 9-25-07 SEAL 	<h3>FINAL PAVEMENT MARKING SCHEDULE</h3>	<table border="1" style="width: 100%; border-collapse: collapse;"> <tr> <td>SCALE:</td> <td>NONE</td> </tr> <tr> <td>DATE:</td> <td>9-07</td> </tr> <tr> <td>DWG. BY:</td> <td>BLM</td> </tr> <tr> <td>DESIGN BY:</td> <td>BLM</td> </tr> <tr> <td>REVIEWED BY:</td> <td>MTR</td> </tr> </table>	SCALE:	NONE	DATE:	9-07	DWG. BY:	BLM	DESIGN BY:	BLM	REVIEWED BY:	MTR
SCALE:	NONE											
DATE:	9-07											
DWG. BY:	BLM											
DESIGN BY:	BLM											
REVIEWED BY:	MTR											
		<table border="1" style="width: 100%; border-collapse: collapse;"> <tr> <th colspan="2">REVISIONS</th> </tr> <tr> <td style="width: 50%;"></td> <td style="width: 50%;"></td> </tr> <tr> <td style="width: 50%;"></td> <td style="width: 50%;"></td> </tr> </table>	REVISIONS									
REVISIONS												