


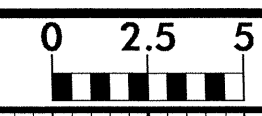


8/23/99




PROJ. REFERENCE NO.  
B-3169

SHEET NO.  
X-2

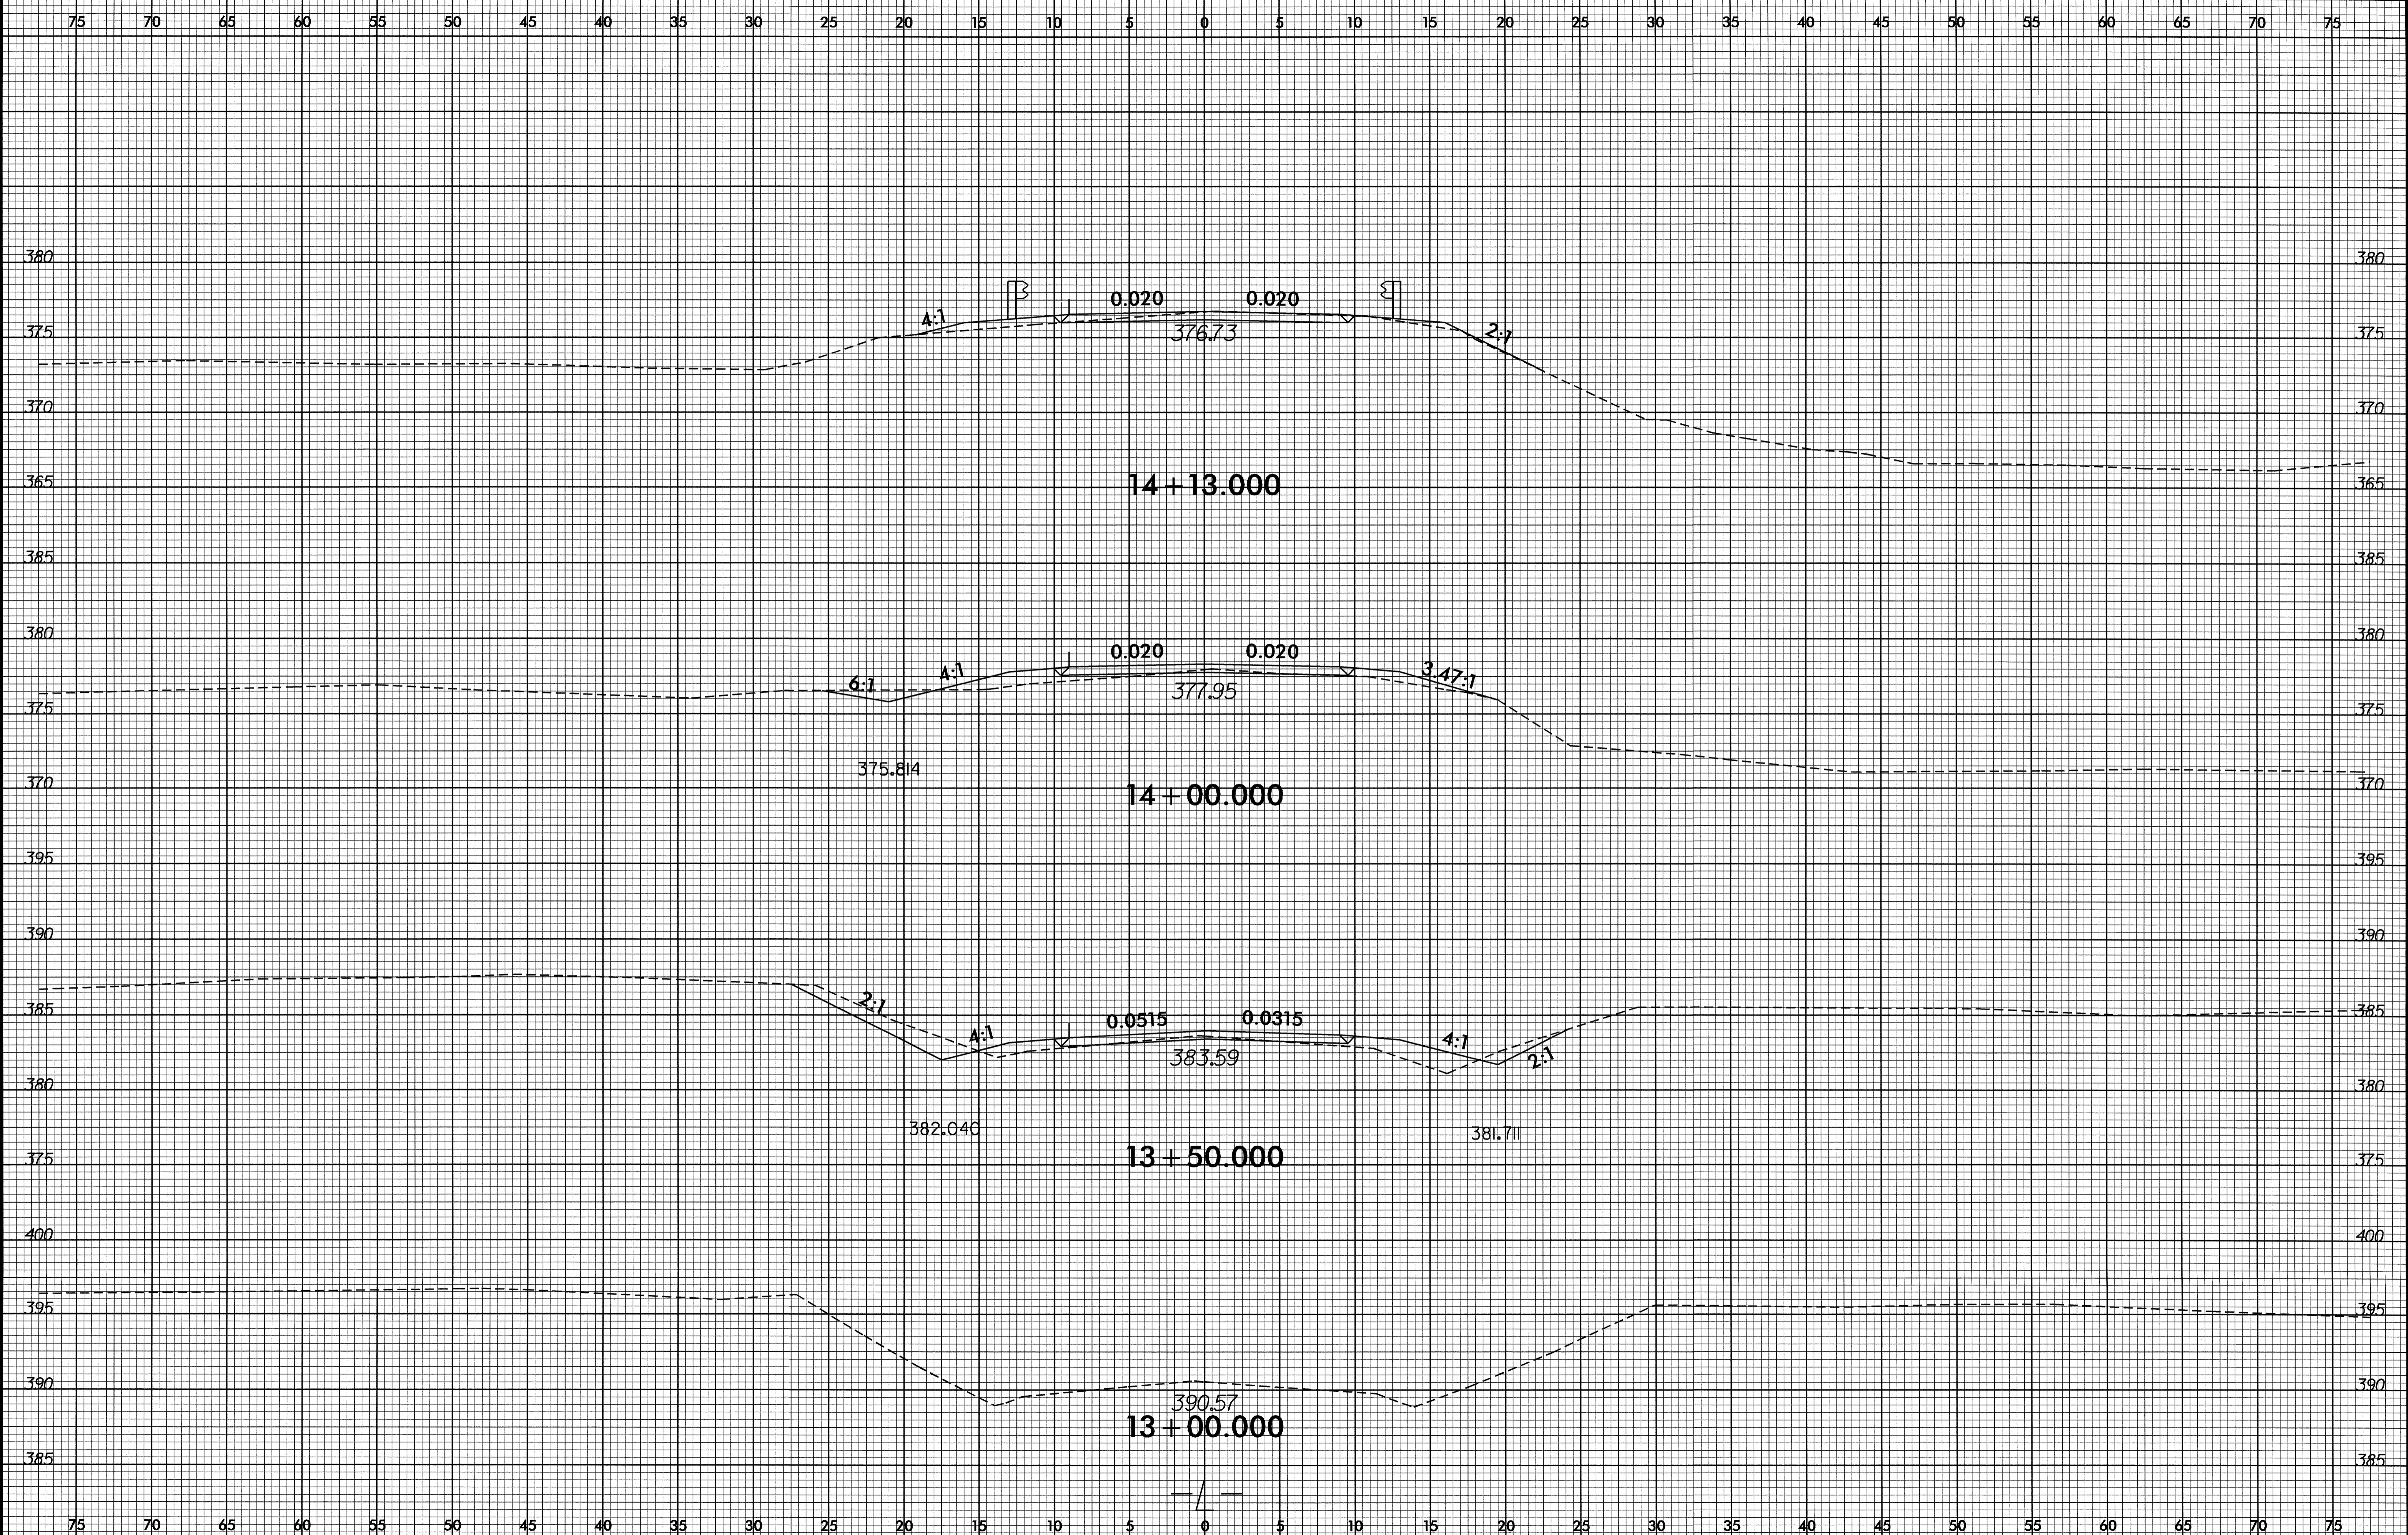


22-OCT-2007 11:03  
F:\Projects\B3169\_Rdy\_xpl\_L.dgn  
B3169\_Rdy\_xpl\_L.dgn

8/23/99

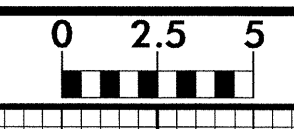


PROJ. REFERENCE NO.	SHEET NO.
B-3169	X-3

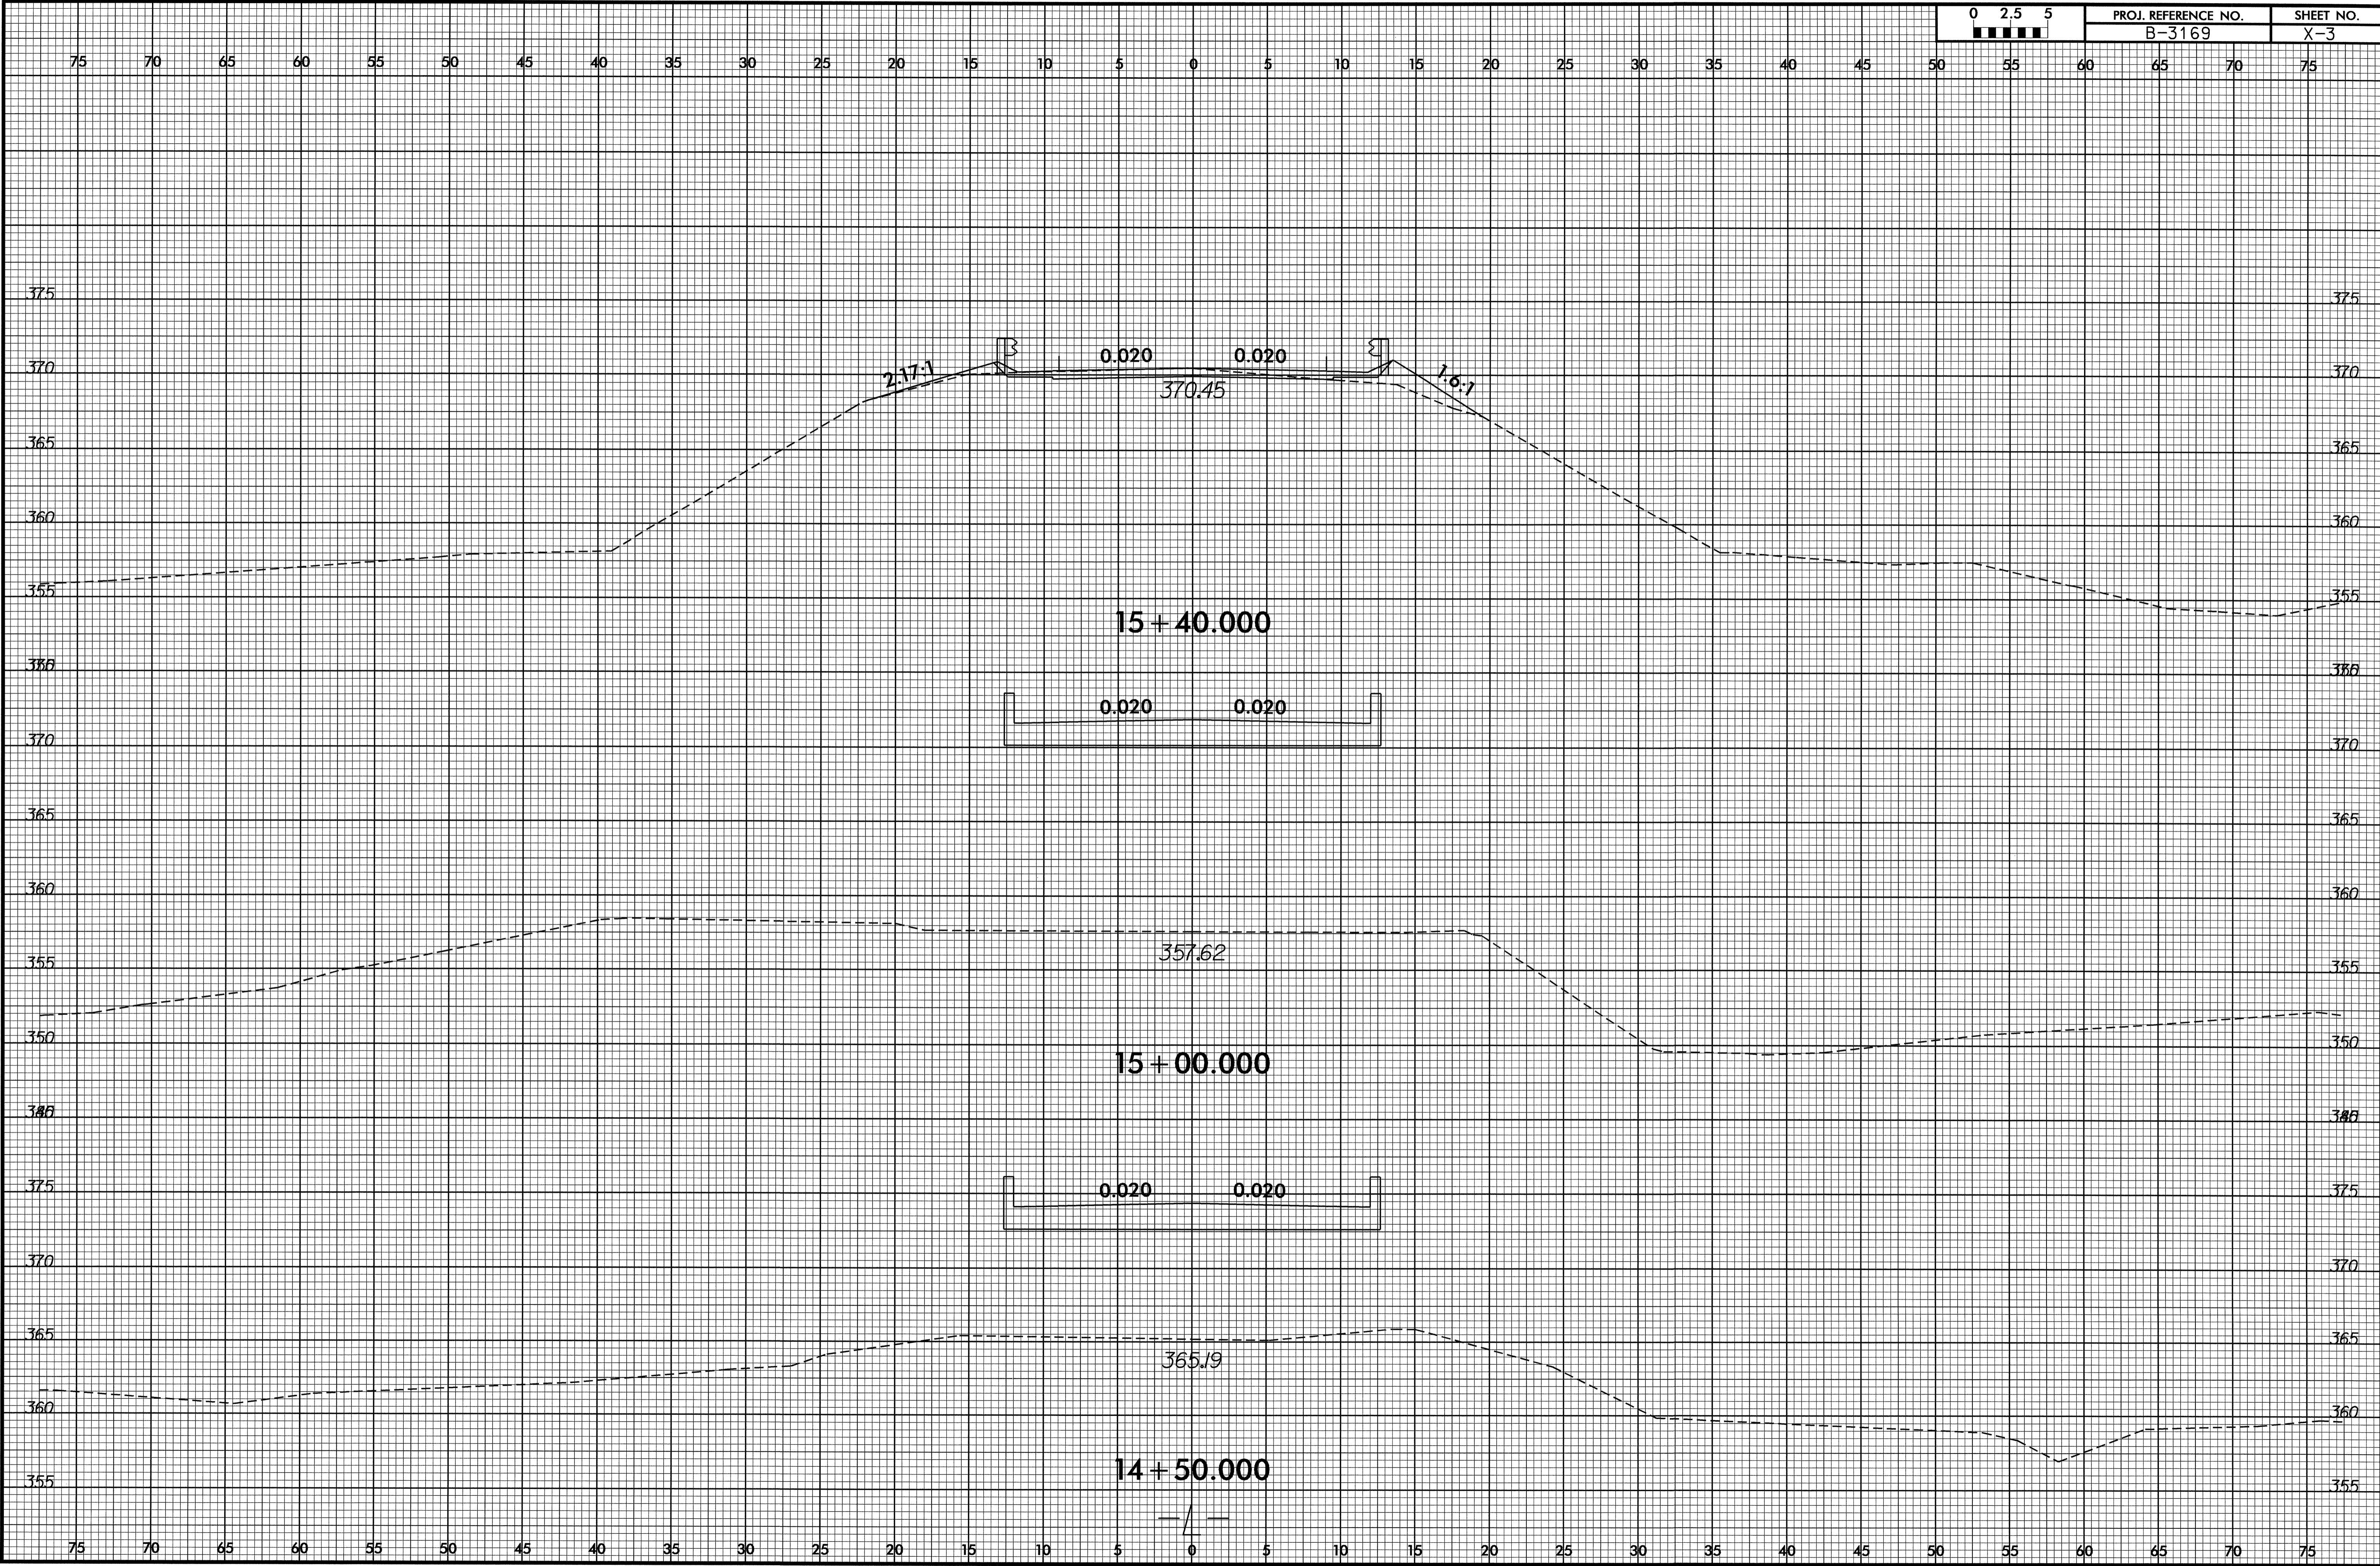


22-OCT-2007 11:03  
F:\Regress\XSC\B3169\_Rdy\_xpl\_L1.dgn  
\$\$\$\$USERNAME\$\$\$\$

8/23/99

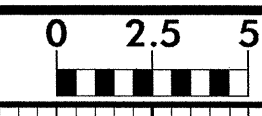

PROJ. REFERENCE NO.	SHEET NO.
B-3169	X-4

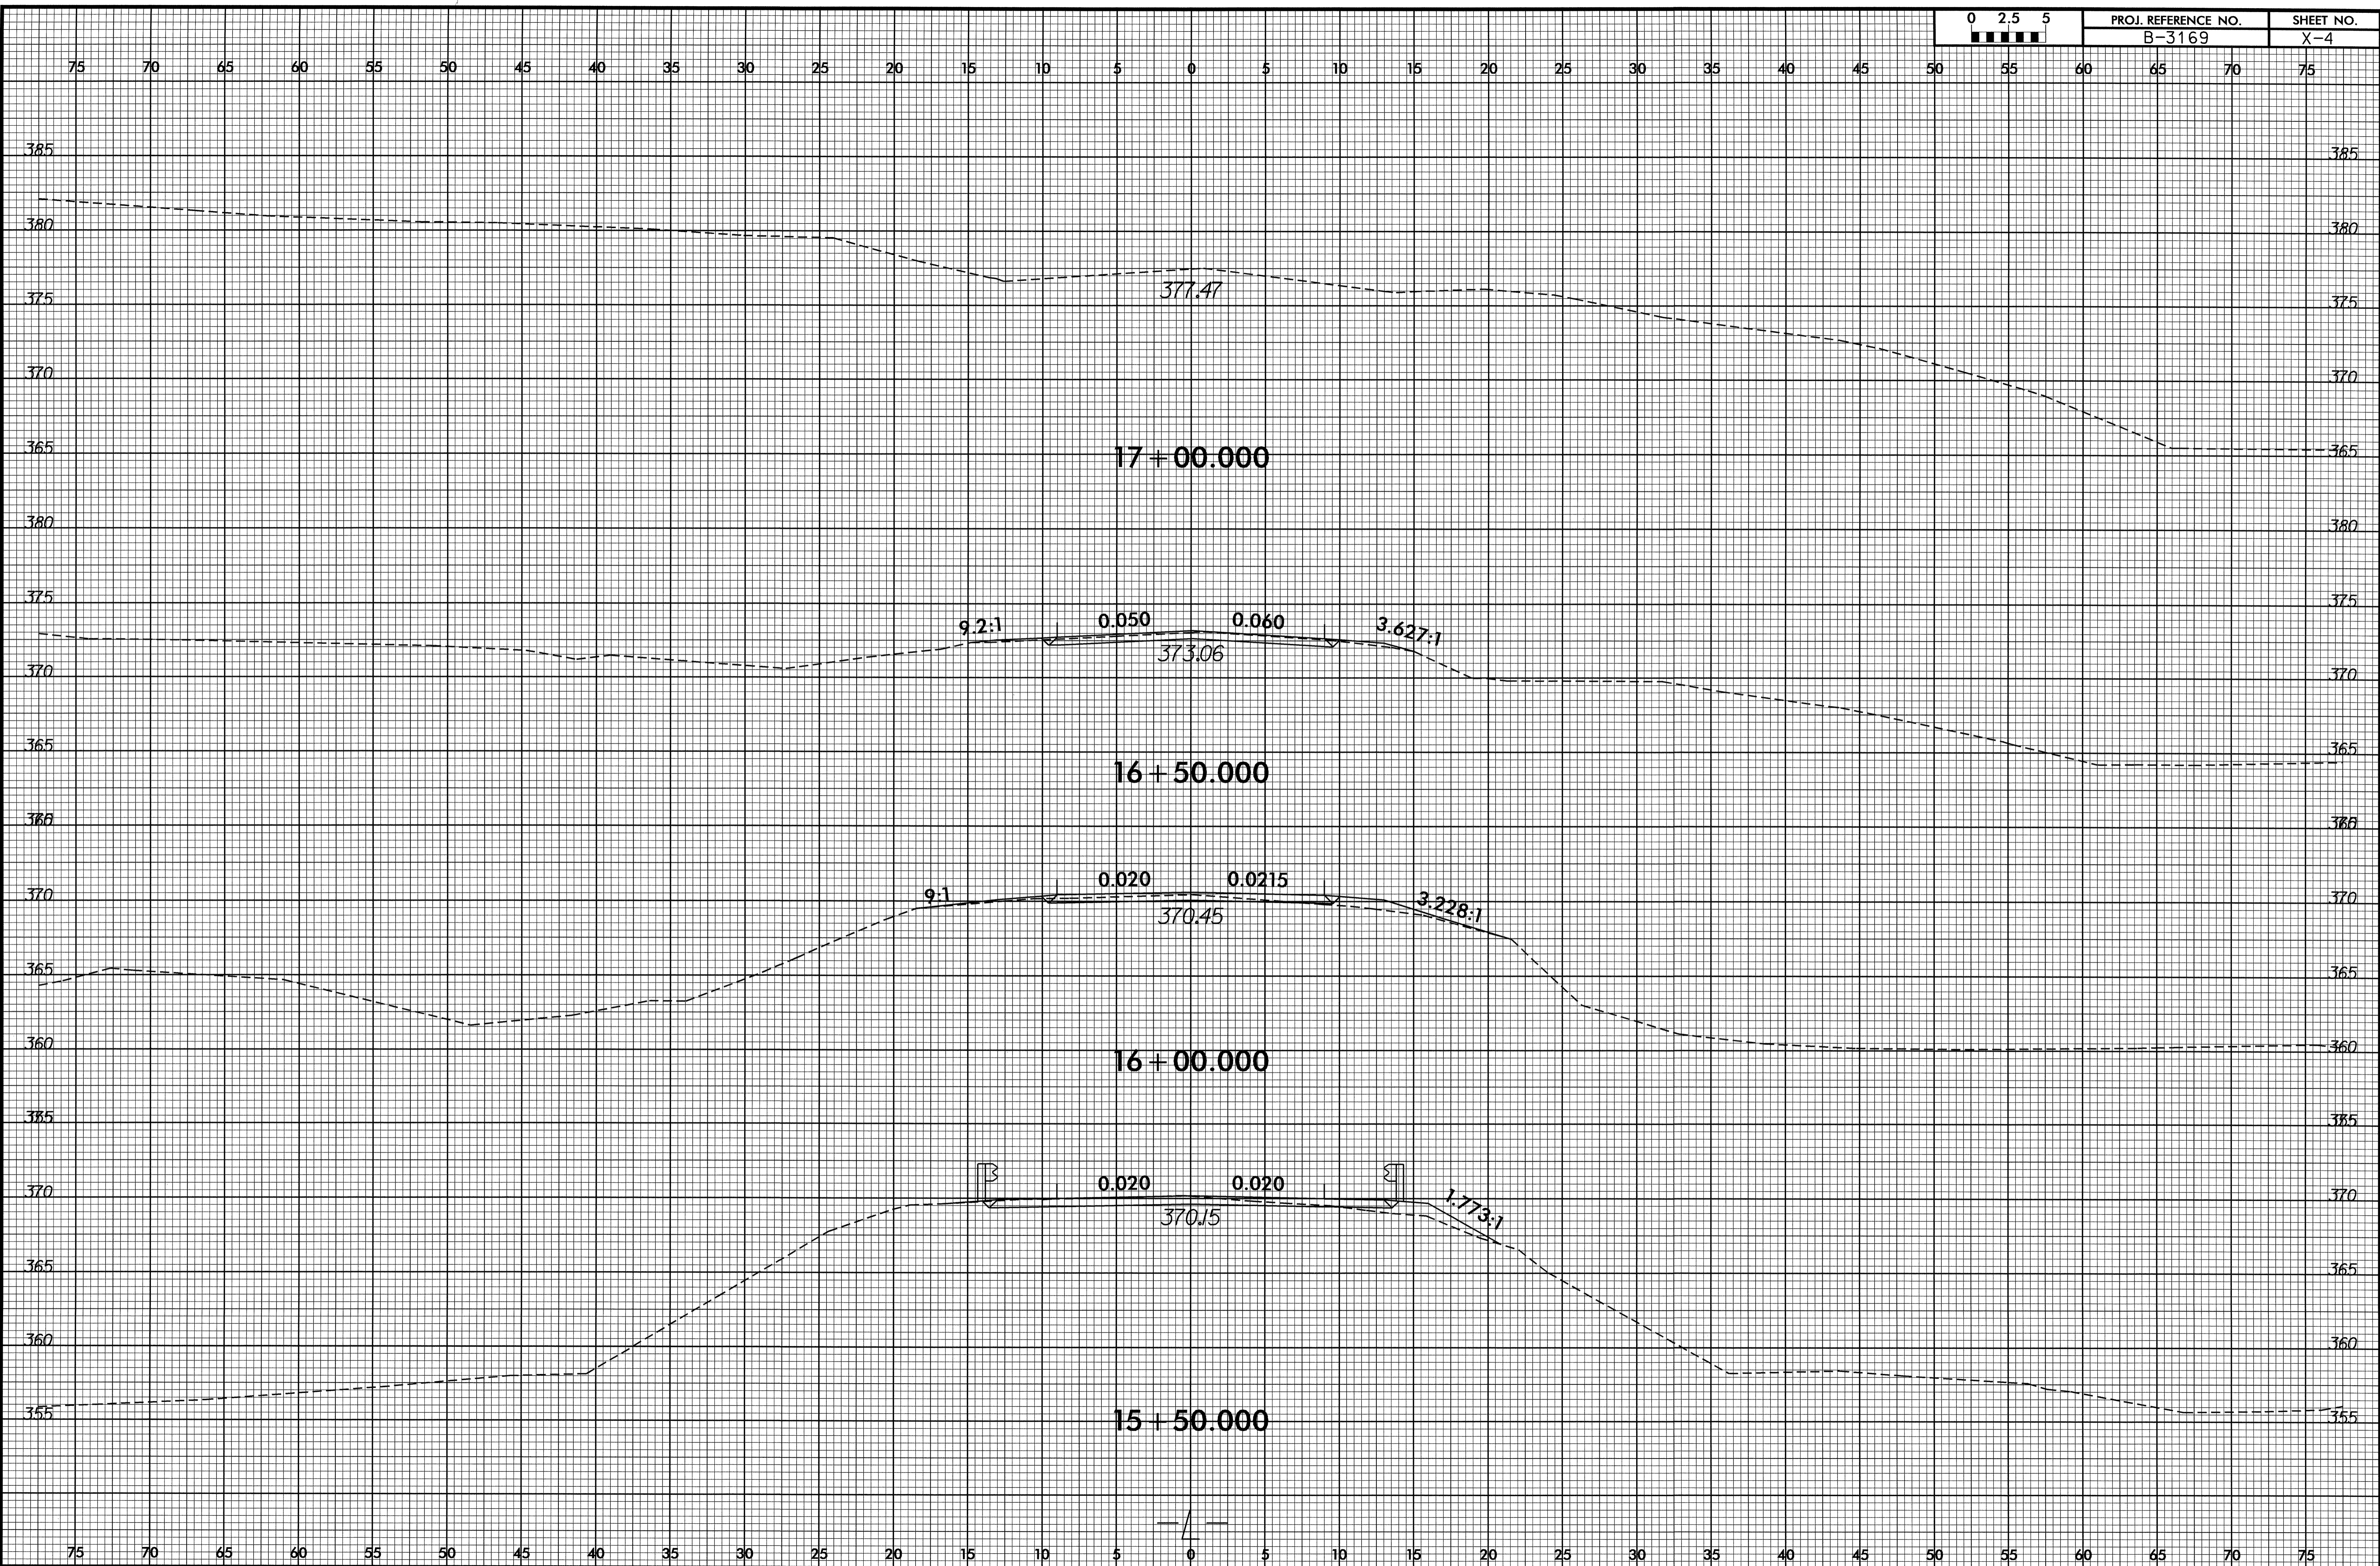

22-OCT-2007 11:03  
R:\Projects\B3169\_Rdy\_xpl.L.dgn  
B3169\_Rdy\_xpl.L.dgn