



T.I.P.: B-4112

CONTRACT: C201759

STATE OF NORTH CAROLINA
DEPARTMENT OF TRANSPORTATION

SIGNING PLANS
FORSYTH COUNTY

LOCATION: BRIDGE NO. 30 OVER MUDDY CREEK ON
SR 1631 (MIZPAH CHURCH ROAD)

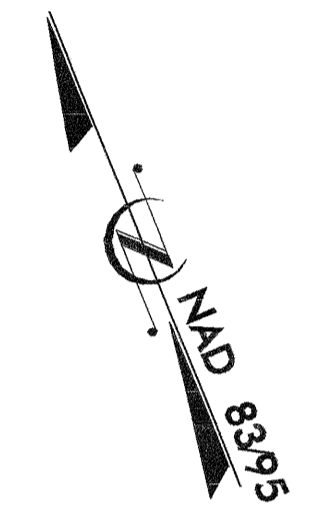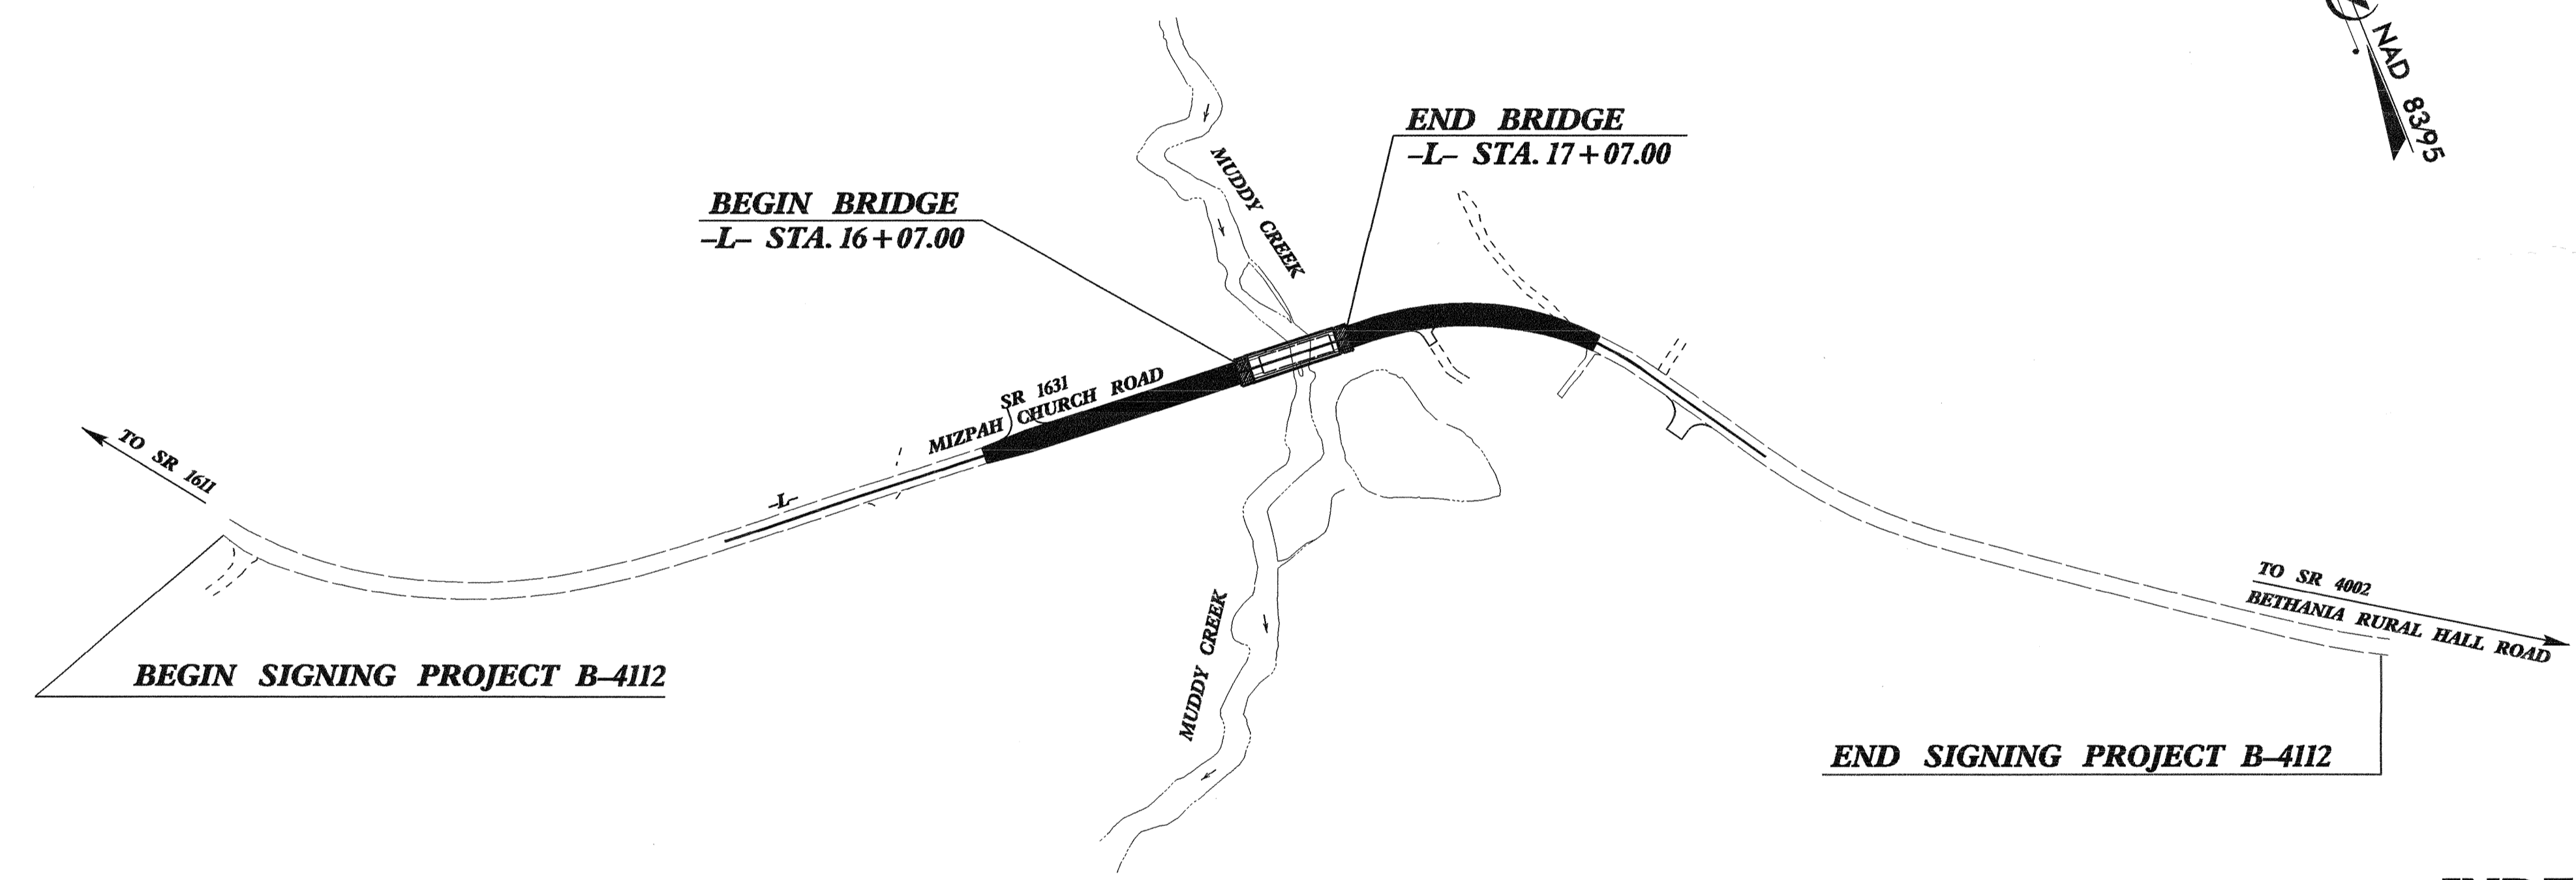

TIP NO. B-4112	SHEET NO. SIGN-1
APPROVED: <i>[Signature]</i>	
DATE: 10/2/07	
SEAL	



INDEX

SHEET NO.	DESCRIPTION
1	TITLE SHEET
2	SUMMARY OF QUANTITIES & NOTES
3	E SHEET
4	SIGN ROADWAY SHEET

PLAN PREPARED BY: N.C.D.O.T. SIGNING SECTION

RON KING, PE SIGNING ENGINEER
 A. ALQUDWAH, PE SIGNING PROJECT ENGINEER
 K. JORDAN SIGNING PROJECT DESIGN ENGINEER
 G. TERLIZZI SIGNING DESIGN ENGINEER

02-OCT-2007 11:32 d:\dss\steph1122.ctb

TIP NO. B-4112	SHEET NO. SIGN-2
APPROVED: <i>[Signature]</i>	
DATE: 10/2/07	
SEAL	



Pay Item Notes:	
1	DISPOSAL OF SIGN SYSTEM, U-CHANNEL

ITEM NO.		ITEM DESCRIPTION	QUANTITY	UNIT
DESC. NO.	SECT. NO.			
4025000000	901	CONTRACTOR FURNISHED, TYPE E SIGN	39	S.F.
4102000000	904	SIGN ERECTION, TYPE E	6	EA.
4072000000	903	SUPPORTS, 3 LB STEEL U-CHANNEL	150	L.F.
4155000000	907	DISPOSAL OF SIGN SYSTEM, U-CHANNEL	10	EA.

Project Notes:	

General Notes:
<ul style="list-style-type: none"> . SIGNS FURNISHED BY CONTRACTOR . IF REMOVAL OR RELOCATION OF SIGNS ON PRIVATE STREET (NON-STATE MAINTAINED) IS REQUIRED DUE TO CONSTRUCTION, THE CONTRACTOR SHALL INFORM THE ENGINEER. THE WORK WILL BE COMPLETED BY OTHERS. . SIGNING PLANS DO NOT INCLUDE TEMPORARY CONSTRUCTION SIGNING OR PAVEMENT MARKINGS. SEE TRAFFIC CONTROL PLANS. . WHEN NOT STATIONED OR DIMENSIONED ON PLANS, ALL 'E' AND 'F' SIGNS SHALL BE FIELD LOCATED BY THE ENGINEER . ALL EXISTING SIGNS ON "U" CHANNEL POST WITHIN THE PROJECT LIMITS SHALL BE REMOVED AND DISPOSED OF UNLESS OTHERWISE NOTED ON PLANS. . WHEN EXISTING SIGNS ARE REMOVED AND INSTALLED ON NEW SUPPORTS, THE RE-ERECTION SHALL IMMEDIATELY FOLLOW THE REMOVAL. . THE BACKGROUND FOR TYPE E & F SIGNS SHALL BE TYPE III REFLECTIVE SHEETING. . SEE ROADWAY PLANS FOR GUARD/GUIDE RAIL DETAILS.


**ROADWAY STANDARD DRAWINGS
APPLICABLE TO THESE SIGNING PLANS**

904.10 904.50


02-OCT-2007 11:31
 gben1122ncr01 REC021636

**SUMMARY OF QUANTITIES
& NOTES**

APPROVED: *[Signature]*
 DATE: 10/2/07

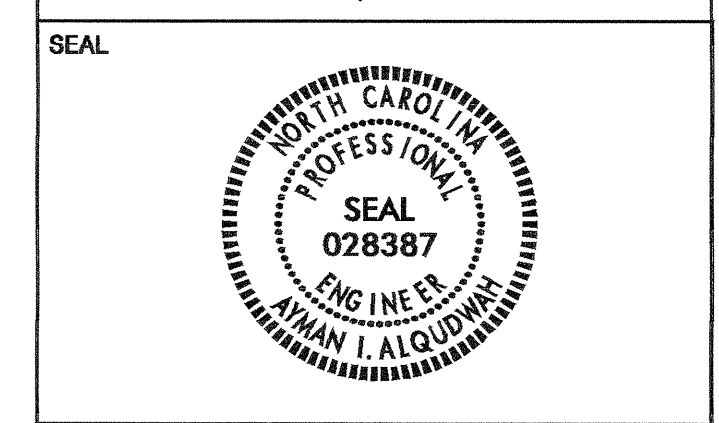


401 QUANTITY REQ'D 1

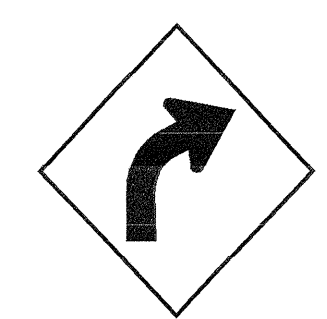

36 X 36
W1-2R

ONE "U" POST PER SIGN


402 QUANTITY REQ'D 2

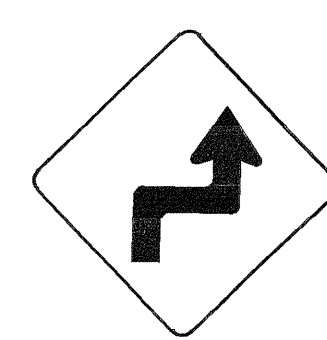

36 X 36
W1-3R

ONE "U" POST PER SIGN


403 QUANTITY REQ'D 2

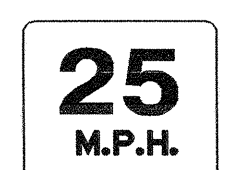

24 X 24
W13-1

MOUNT BELOW SIGN 402...
IN 2 INSTALLATIONS

404 QUANTITY REQ'D 1

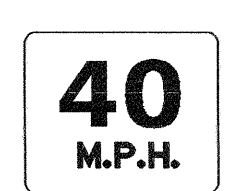


24 X 24
W13-1

MOUNT BELOW SIGN 401...
IN 1 INSTALLATION


02-OCT-2007 11:27
 C:\Program Files\Autodesk\AutoCAD 2007\acad.exe
 978-11221 CA11E002E1636

TYPE "E" SIGNS

TIP NO. B-4112	SHEET NO. SIGN-4
APPROVED: <i>Ayman Alquodhi</i>	
DATE: 10/2/07	
SEAL	

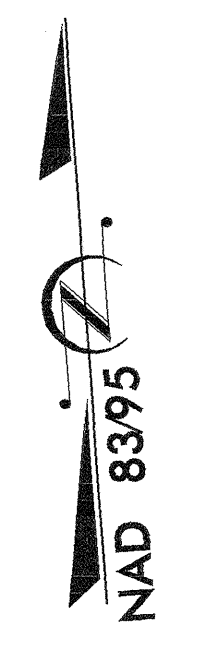

BEGIN SIGNING PROJECT B-4112

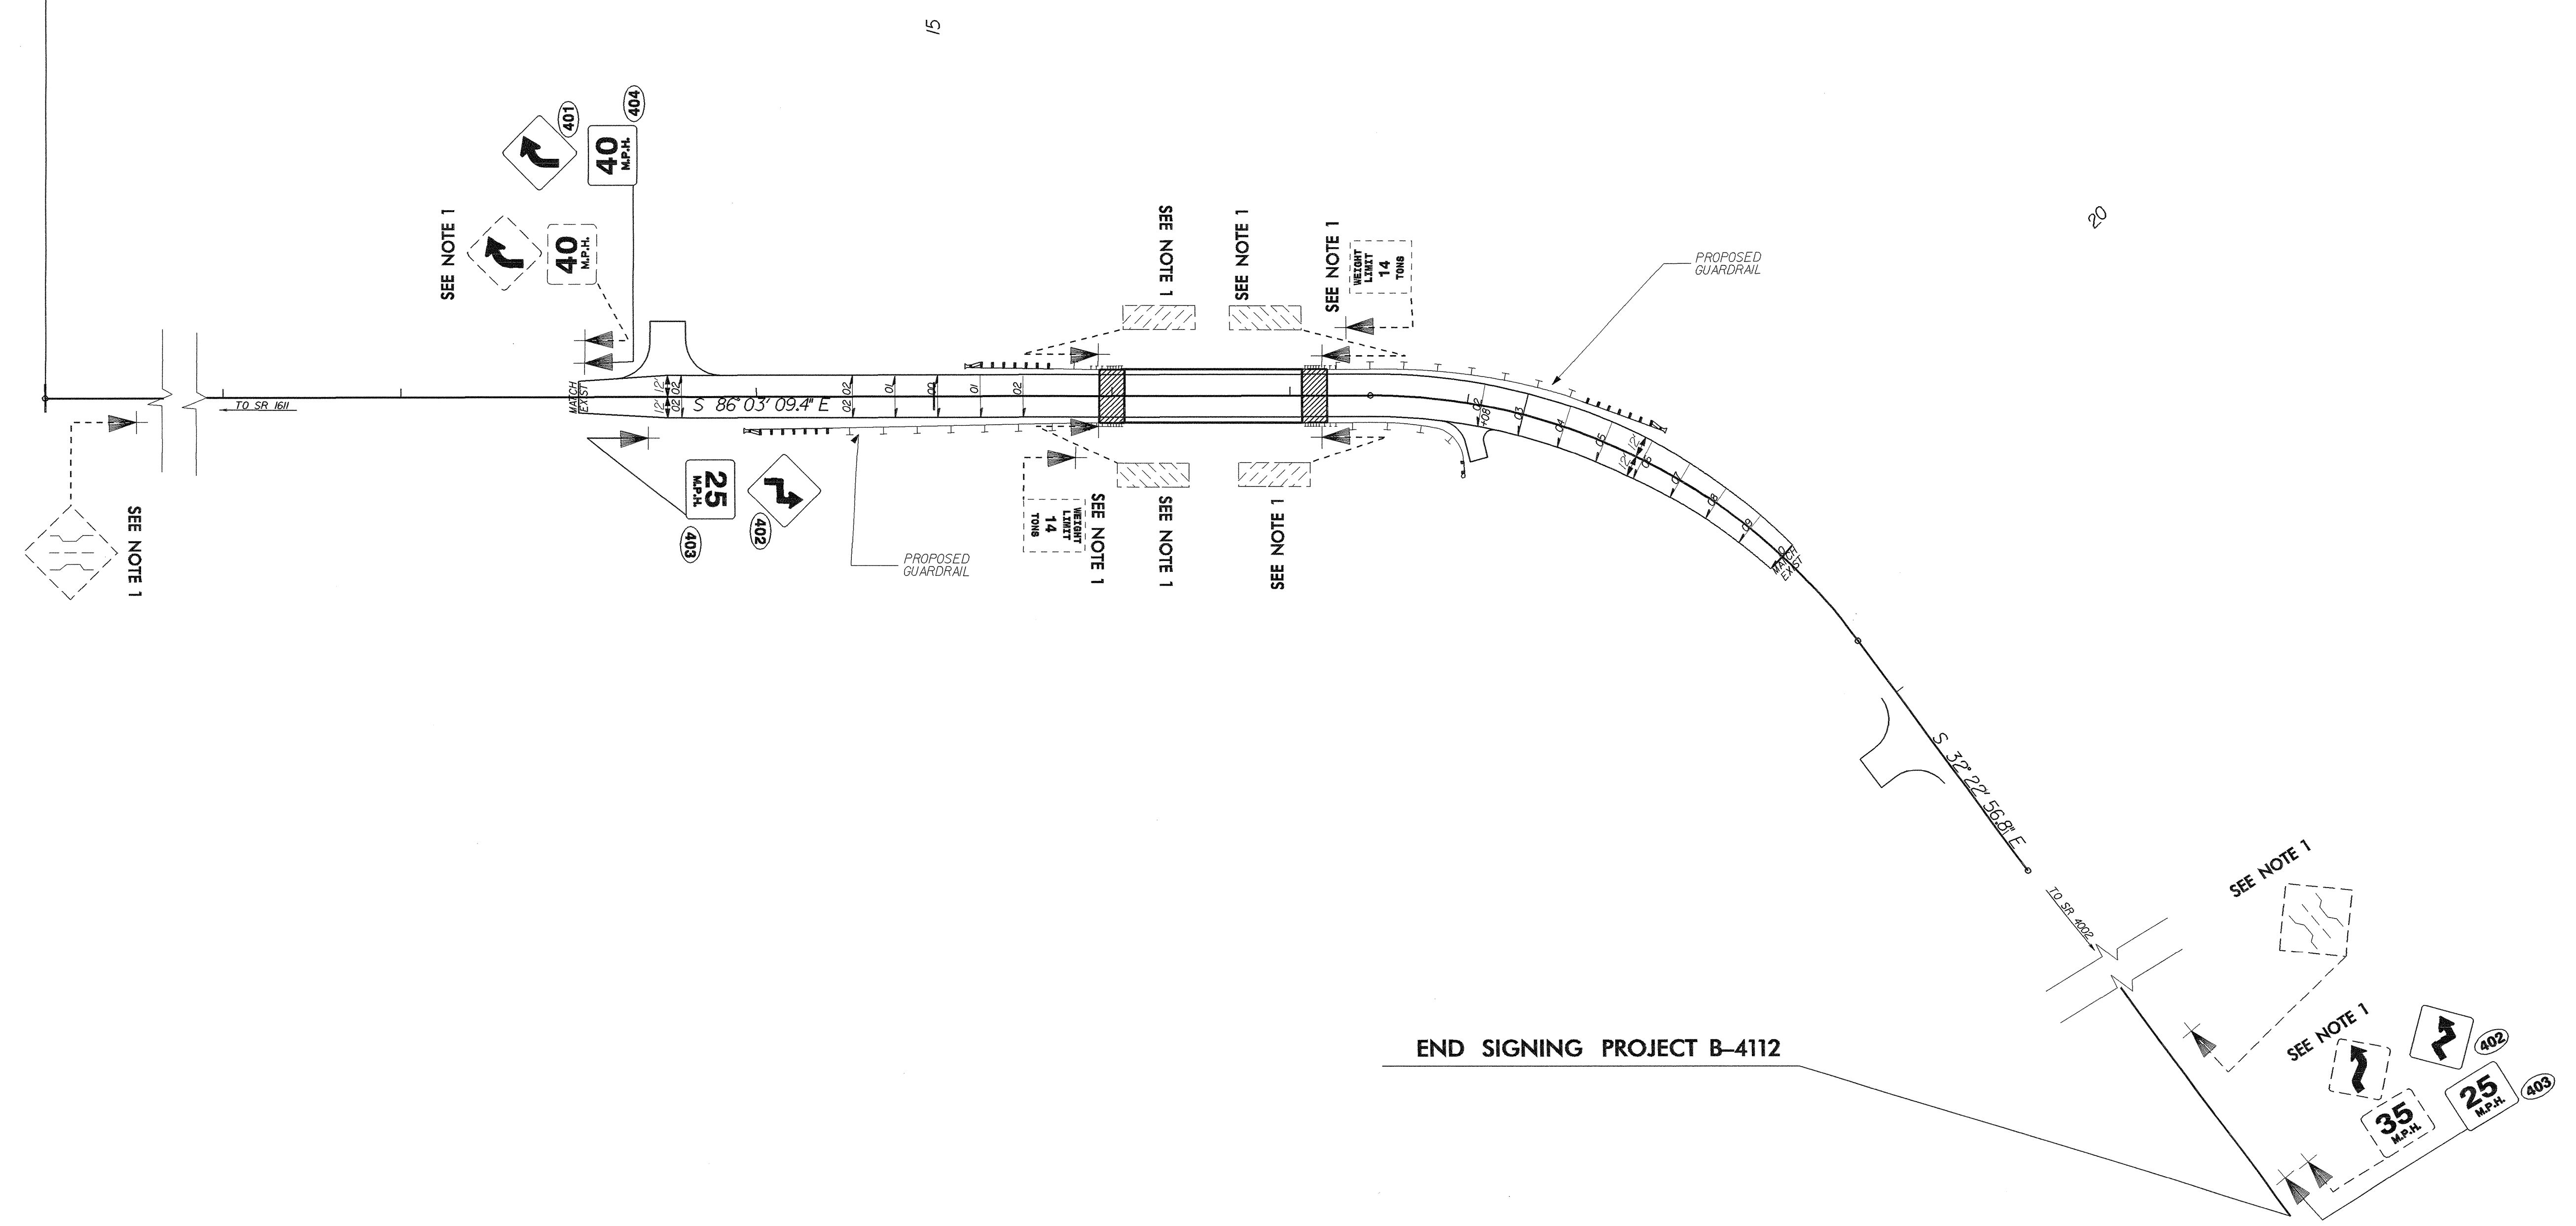

END SIGNING PROJECT B-4112

SIGN PLAN

02-OCT-2007 11:57
 s:\er\11221 - AT - E0221638