



STATE OF NORTH CAROLINA  
DIVISION OF HIGHWAYS

**UTILITY BY OTHERS PLANS  
WARREN COUNTY**


**LOCATION: BRIDGE NO. 38 ON SR 1306 OVER  
SIX POUND CREEK**

**TYPE OF WORK: GRADING, PAVING, DRAINAGE,  
AND STRUCTURE**

**TIP PROJECT: B-4309**

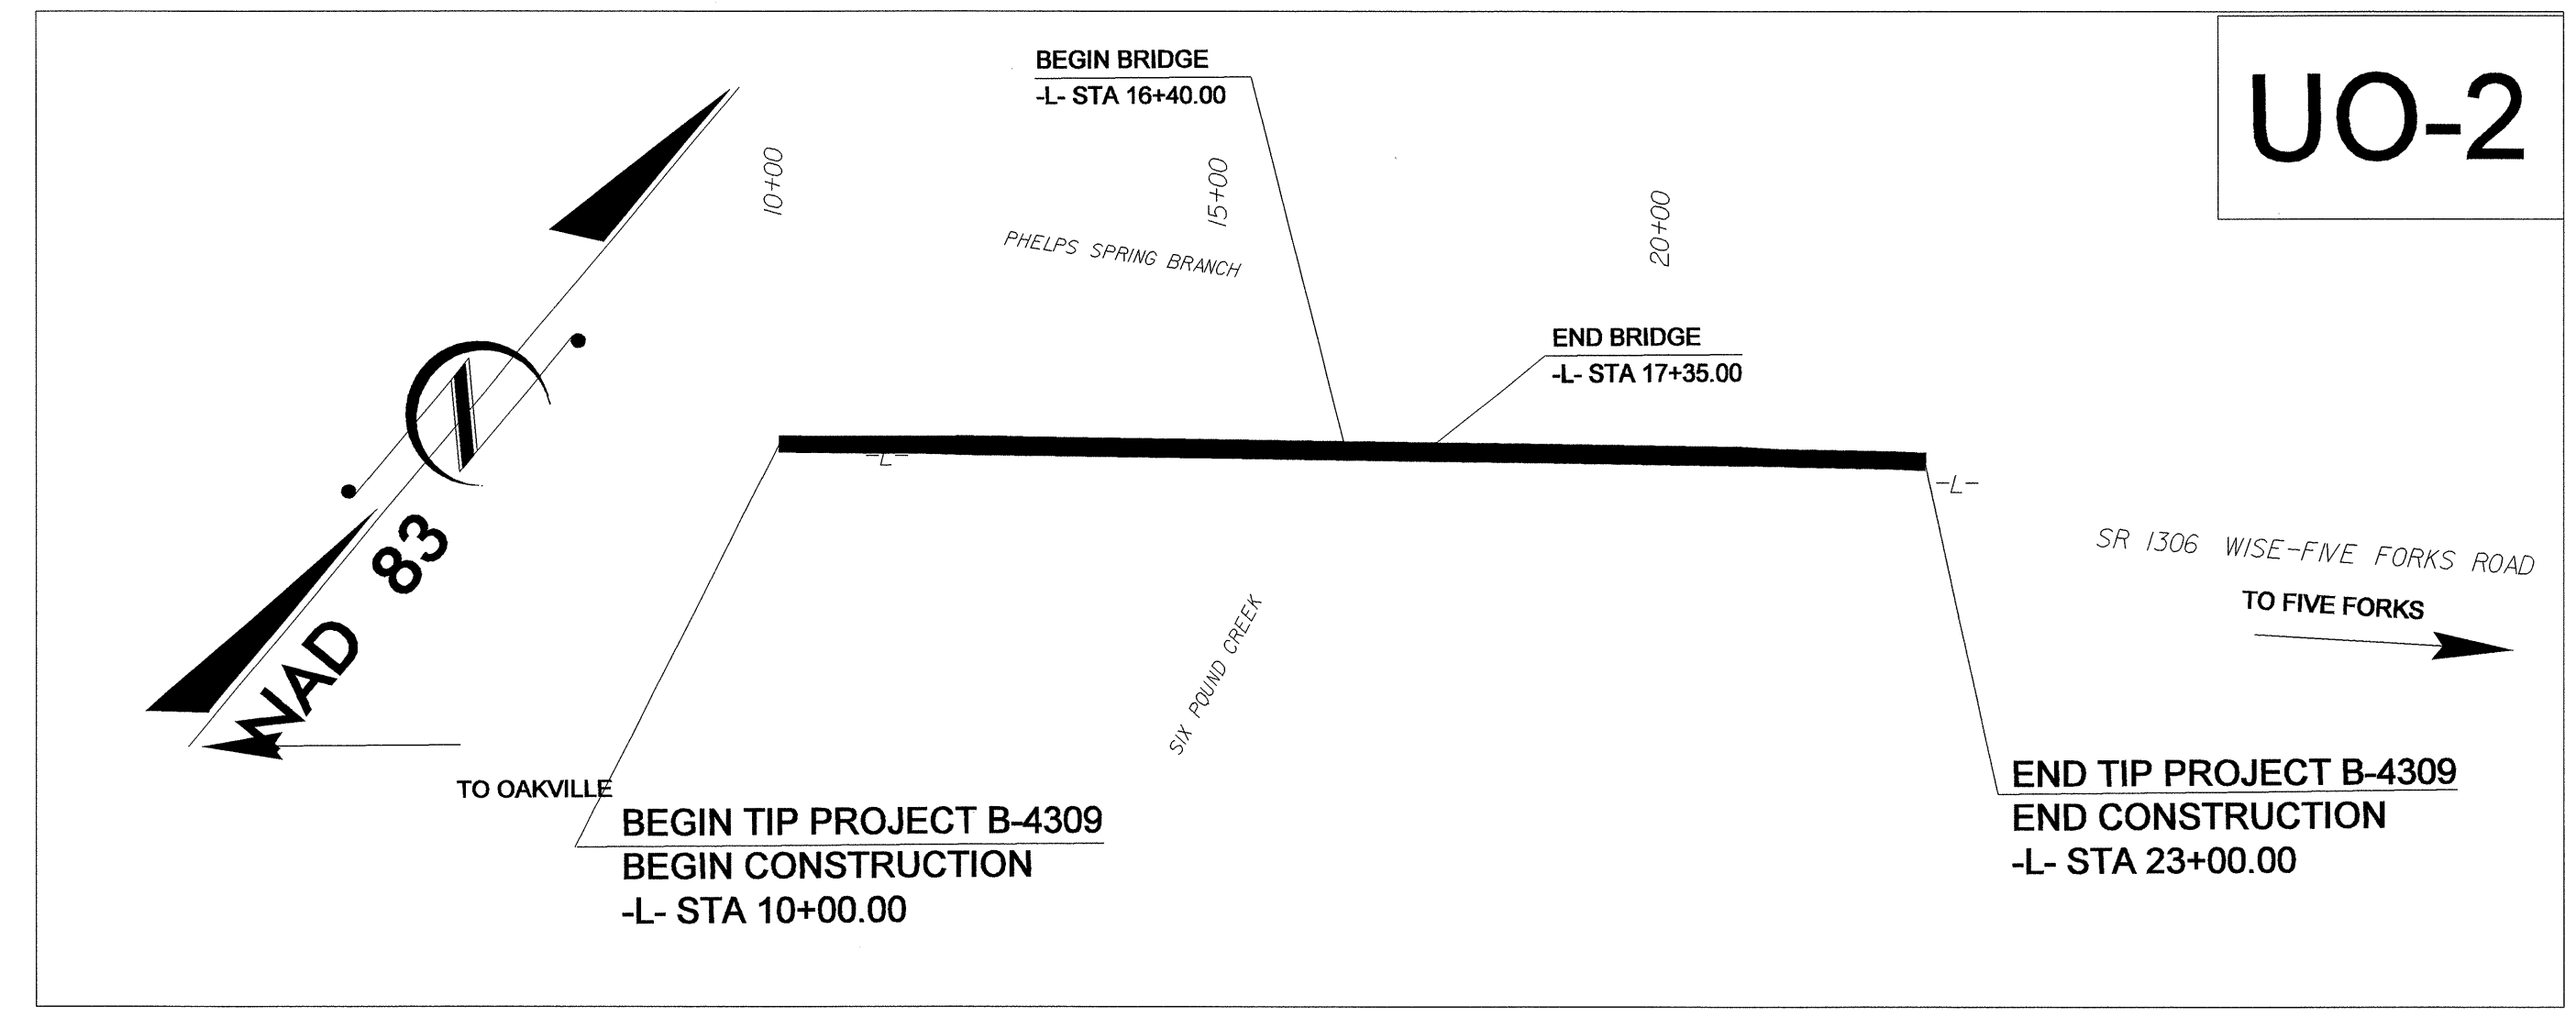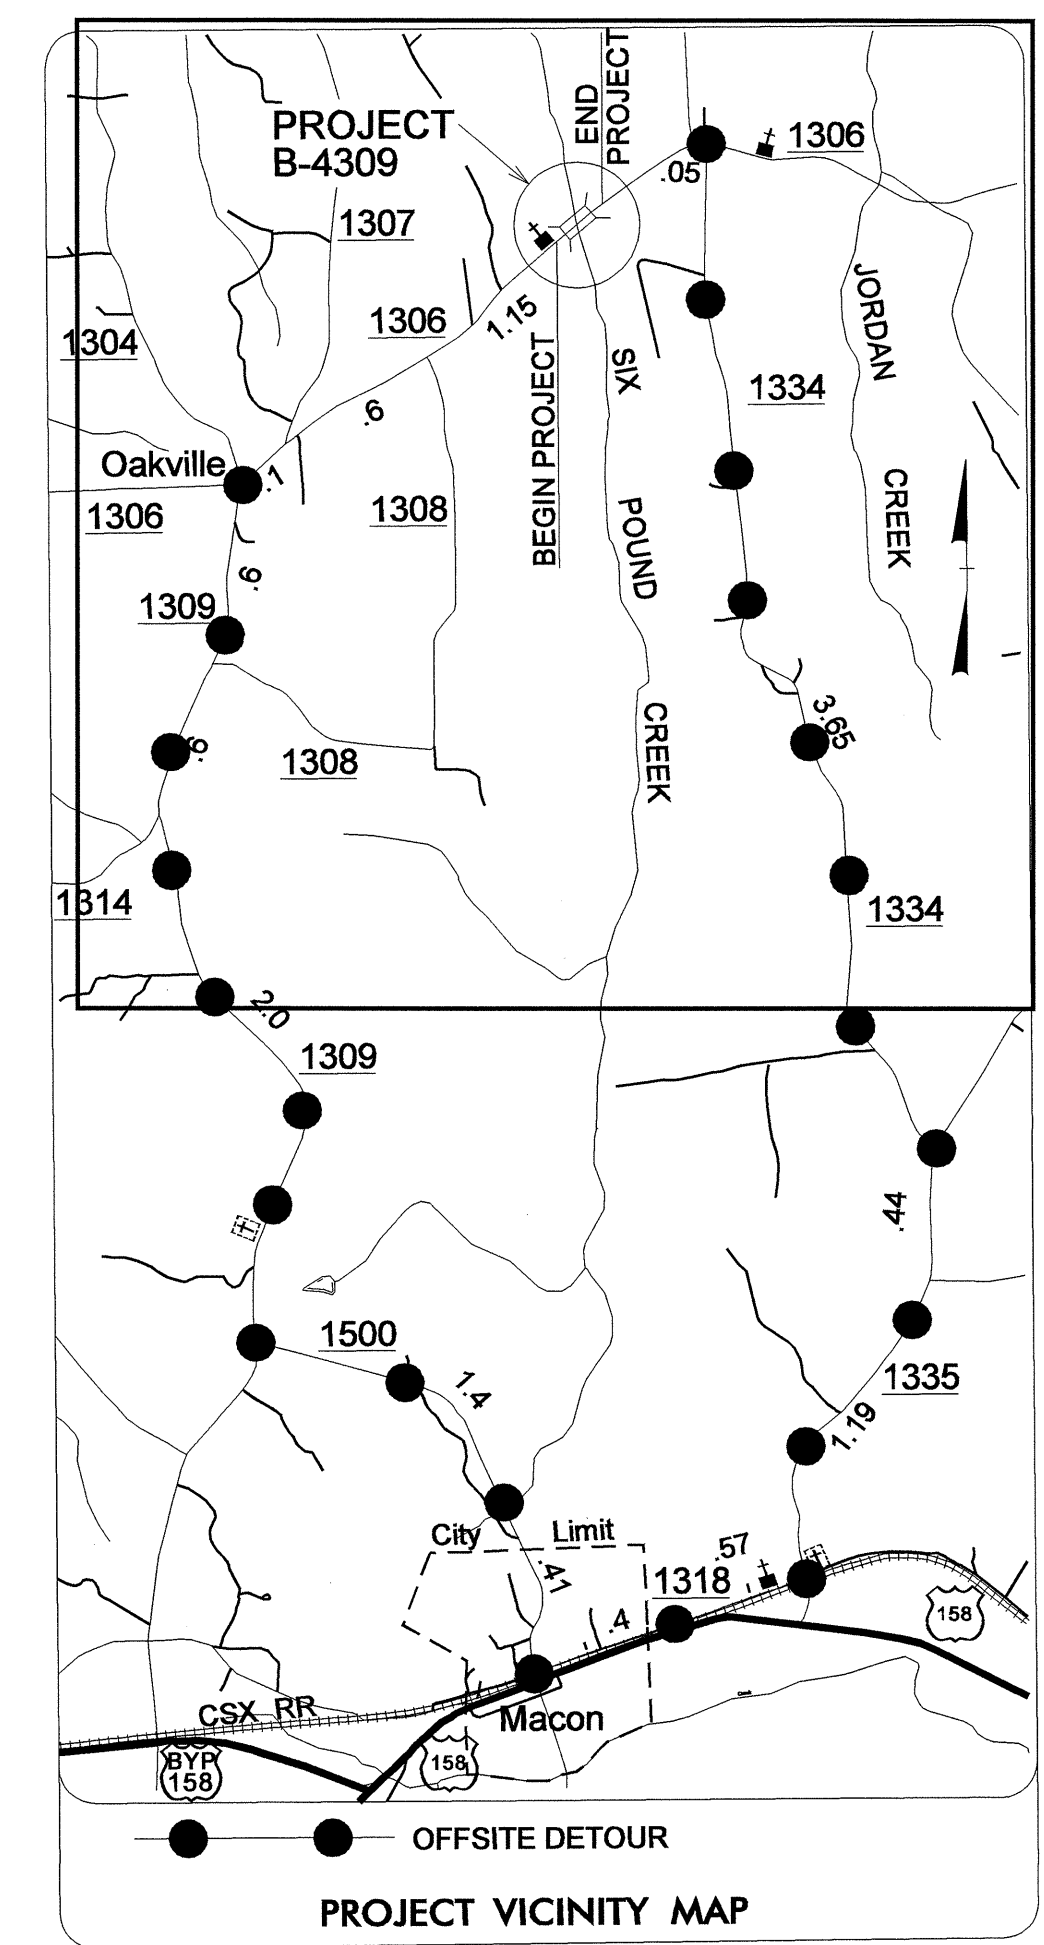

**UO-2**

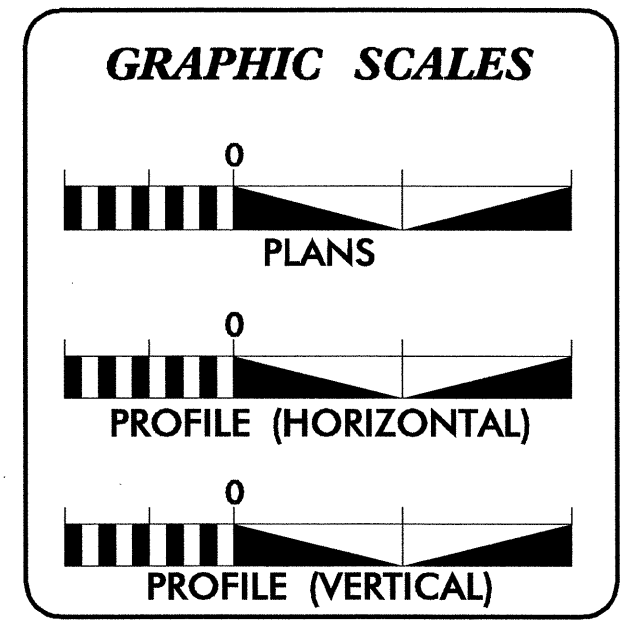


**INDEX OF SHEETS**

SHEET NO.	DESCRIPTION
UO-1	TITLE SHEET
UO-2	UTILITES BY OTHERS PLAN SHEET

**UTILITY OWNERS ON PROJECT**

- WARREN COUNTY (WATER LINE)
- EMBARQ (UNDERGROUND TELEPHONE)
- HALIFAX EMC (POWER LINE NO RELOCATION)



PREPARED IN THE OFFICE OF:  
**DIVISION OF HIGHWAYS  
DESIGN SERVICES  
UTILITY SECTION**


1591 MAIL SERVICES CENTER  
RALEIGH NC 27699-1591  
PHONE (919) 250-4128  
FAX (919) 250-4119

**Roger Worthington, P.E.** UTILITIES SECTION ENGINEER  
**Steve McKee, P.E.** UTILITIES SQUAD LEADER PROJECT ENGINEER  
**Jamshid Hafshejani** UTILITIES PROJECT DESIGNER

12-OCT-2007 09:45  
r:\utilities\cdy\ut\proj\b4309\_uo1\_tsh.dgn  
\$\$\$\$\$USERNAME\$\$\$\$\$

# UTILITIES BY OTHERS

**NOTE:**  
ALL PROPOSED UTILITY WORK  
SHOWN ON THIS SHEET WILL  
BE DONE BY OTHERS

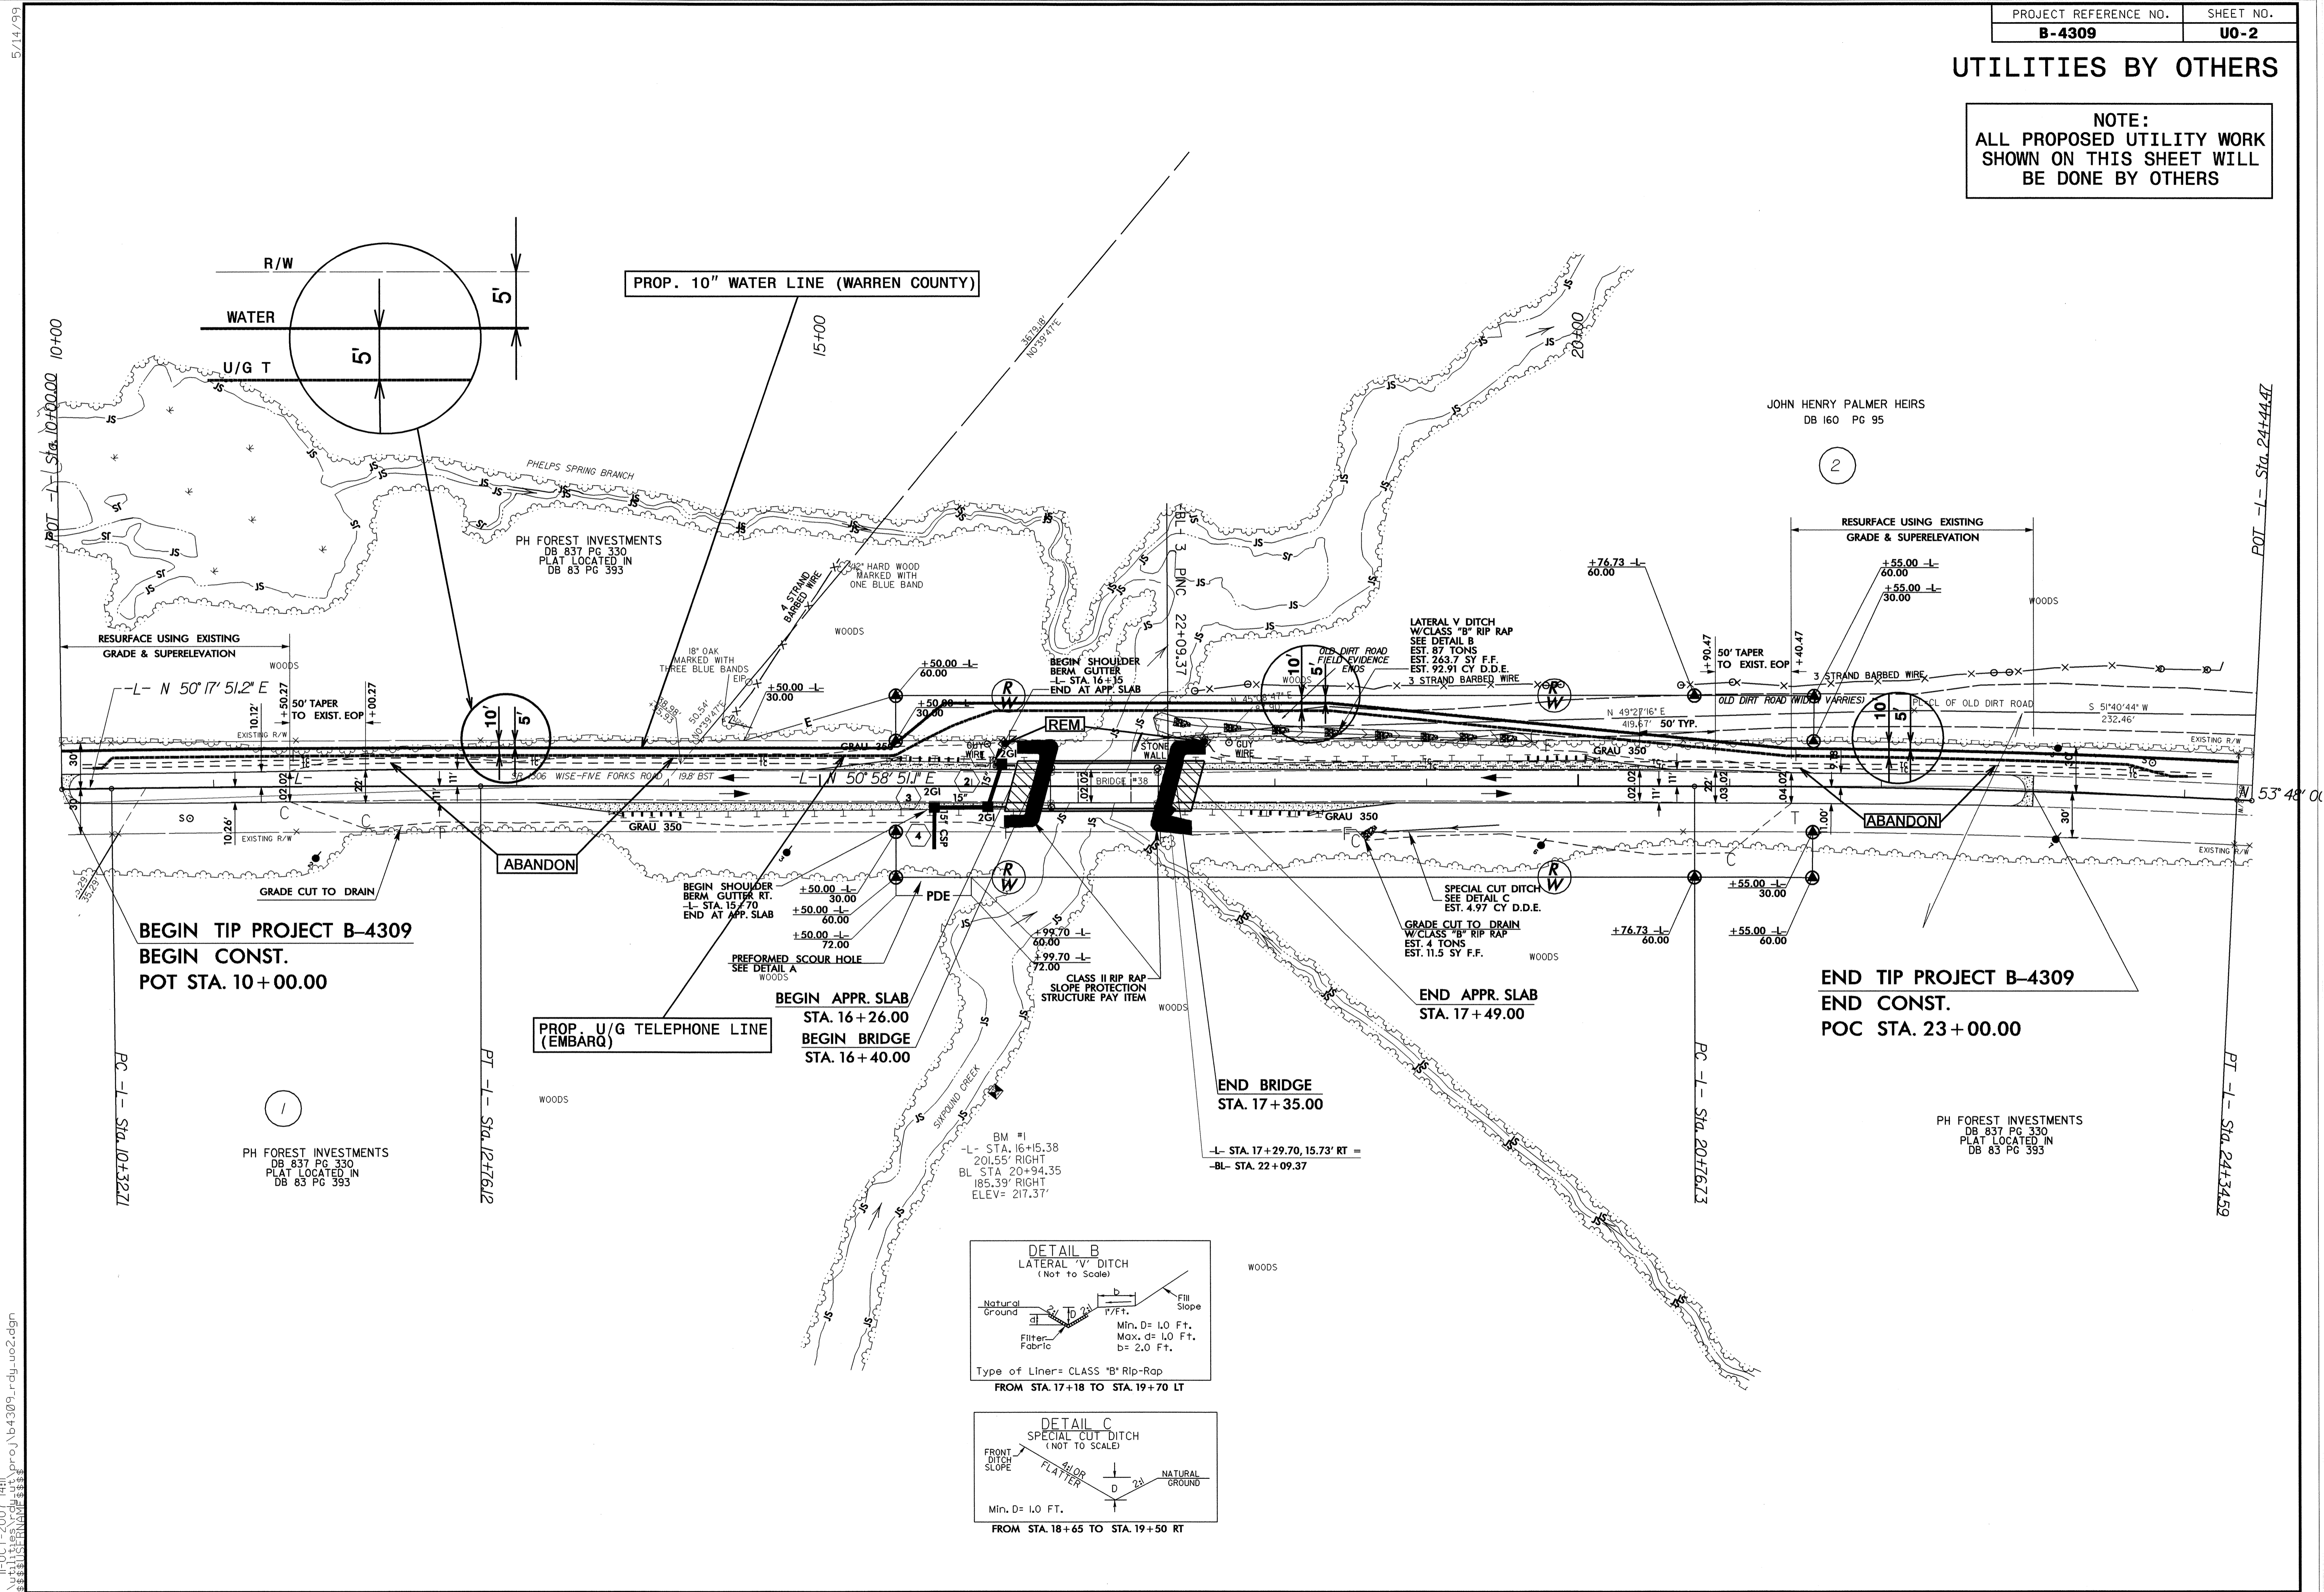

5/14/99

11-OCT-2007 14:11  
\\utah\l\egs\rd\ut\proj\B4309\_rdlj\_uo2.dgn  
\$\$\$\$\$ UNRELEASABLE \$\$\$