

TIP PROJECT: B-3606





T.I.P. NO.	SHEET NO.
B-3606	UO-1

STATE OF NORTH CAROLINA
DIVISION OF HIGHWAYS

**UTILITY BY OTHERS PLANS
ASHE COUNTY**

**LOCATION: BRIDGE 70 OVER BIG HORSE CREEK
ON SR 1366 (ANDERSON HILL ROAD)**

TYPE OF WORK: UTILITY RELOCATION

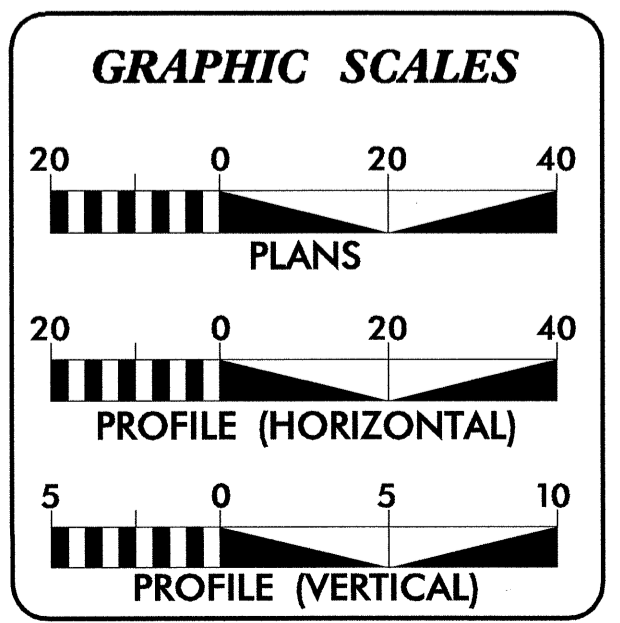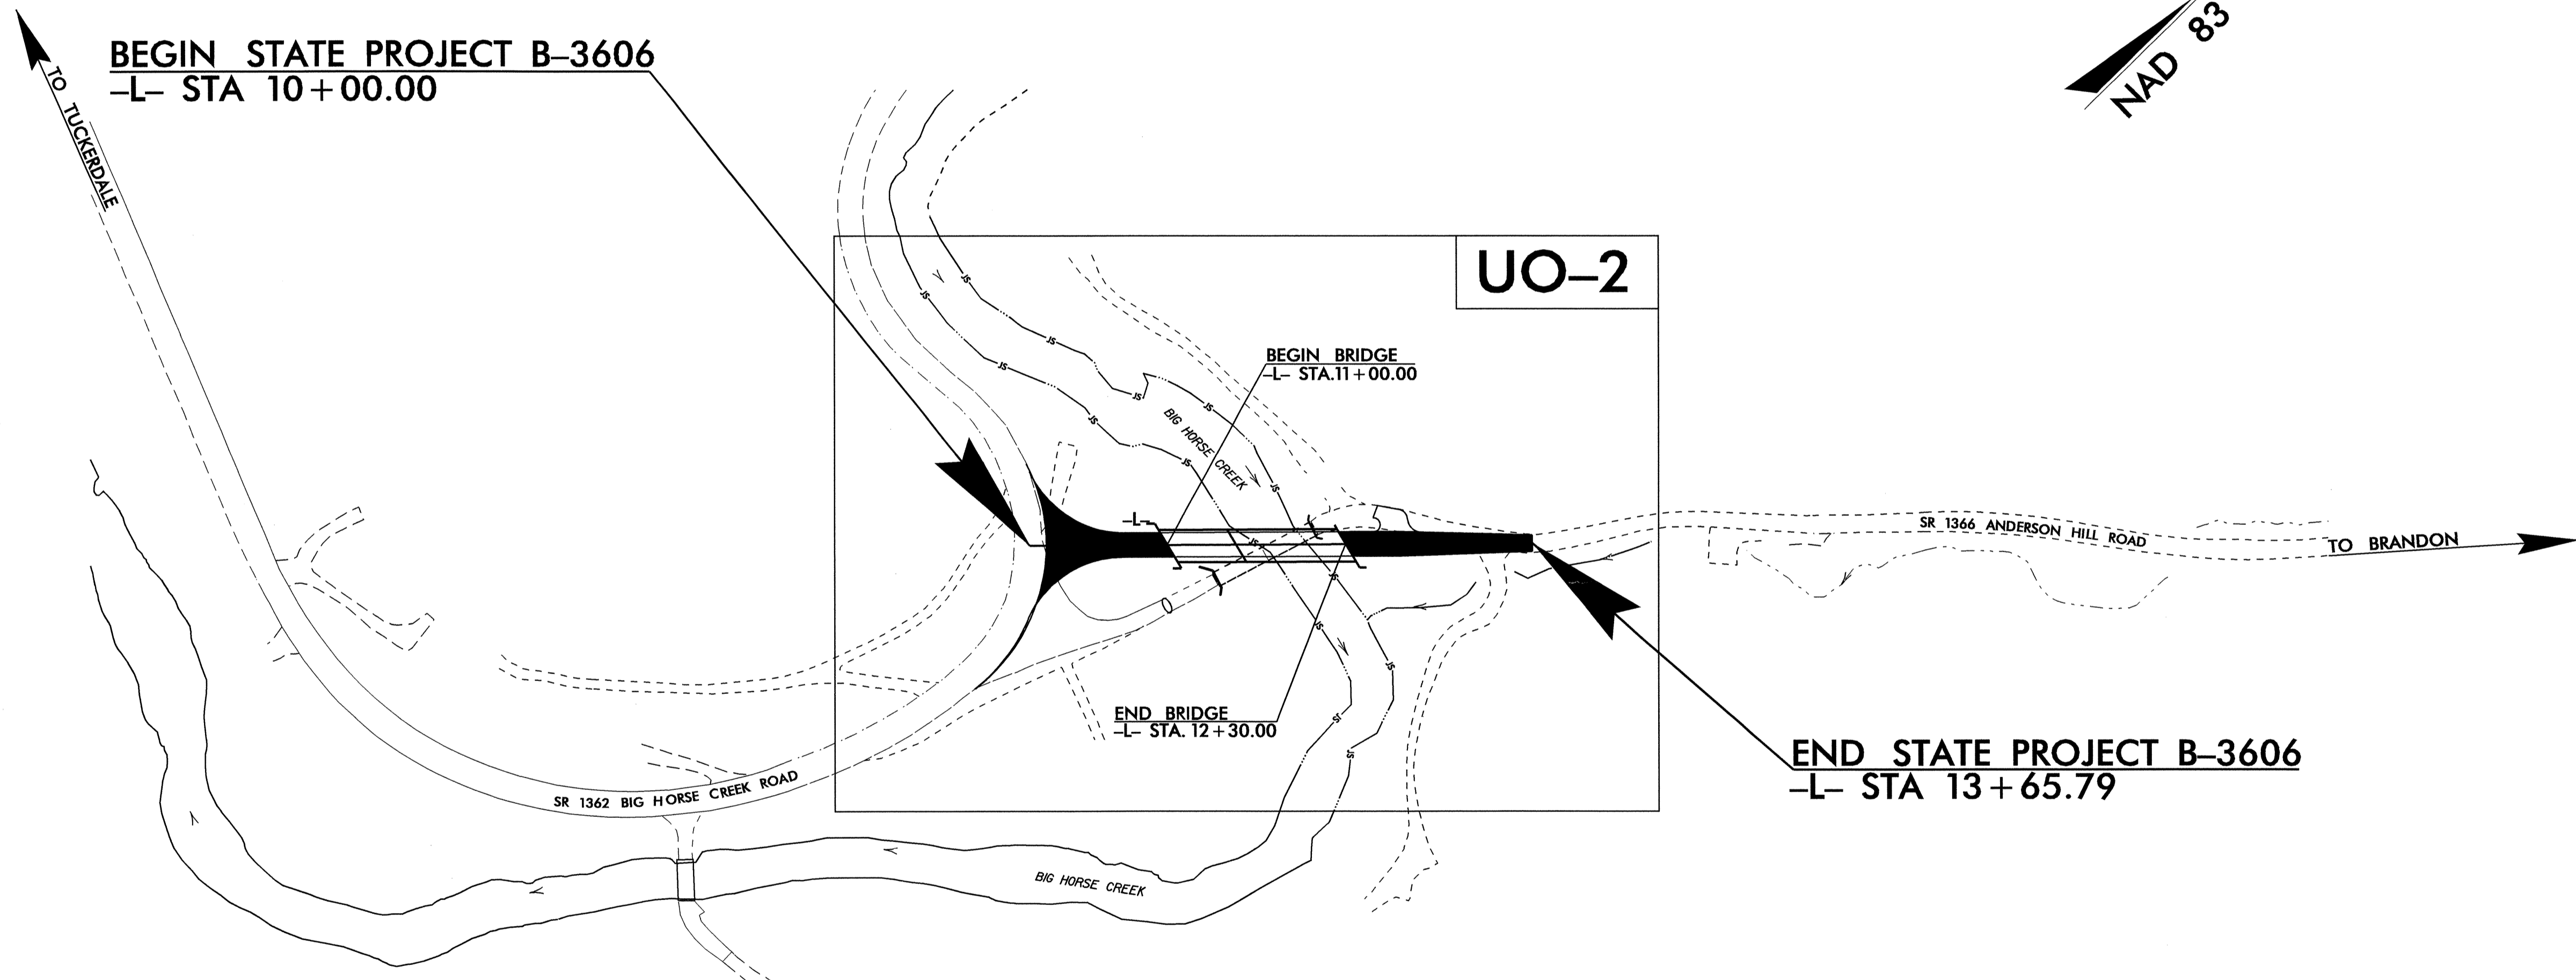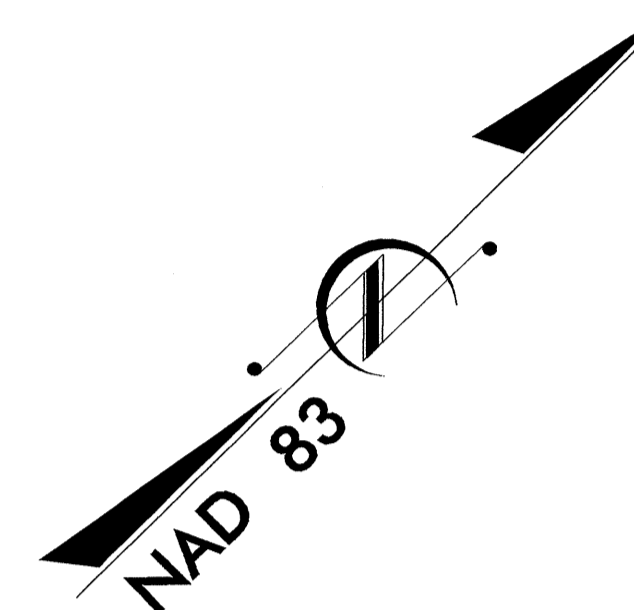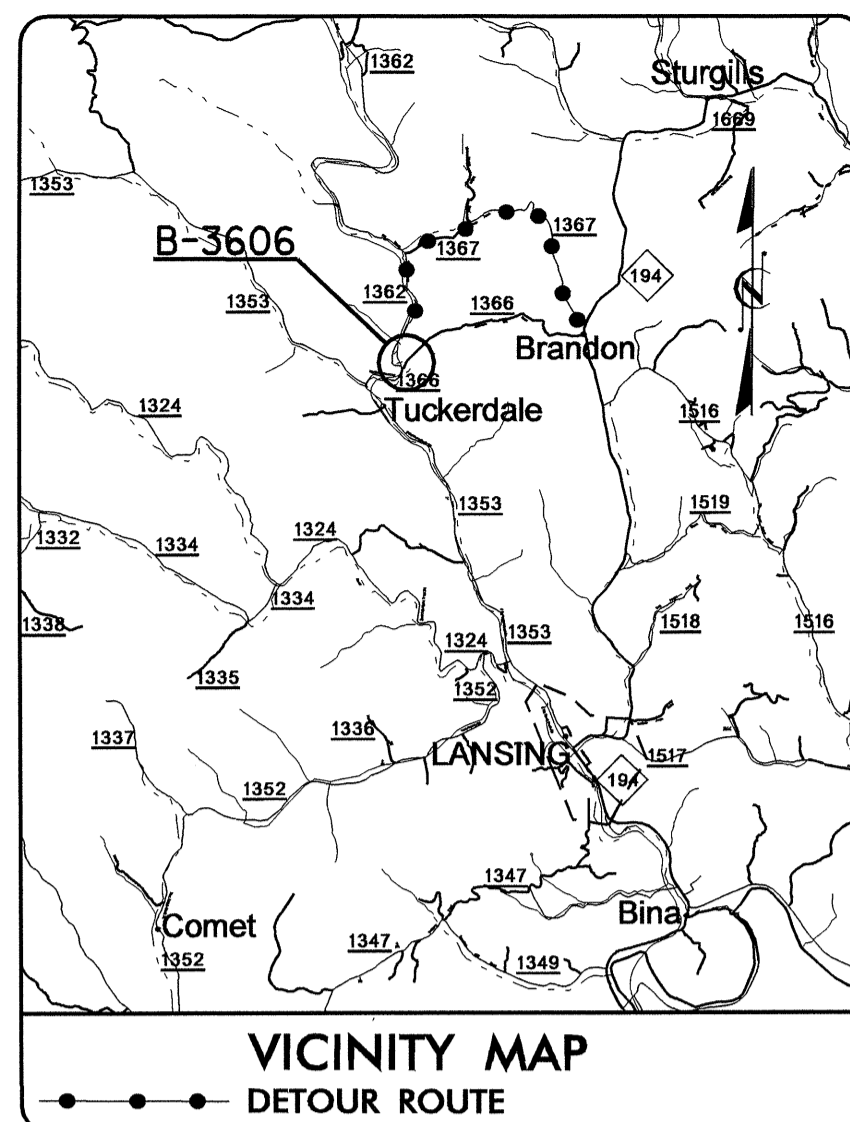

INDEX OF SHEETS	
SHEET NO.	DESCRIPTION
UO-1	TITLE SHEET
UO-2	UTILITY BY OTHERS PLAN SHEET

UTILITY OWNERS ON PROJECT
(1) SKYLINE (Telephone)
(2) BLUE RIDGE EMC (Power)

PREPARED IN THE OFFICE OF:
**DIVISION OF HIGHWAYS
DESIGN SERVICES
UTILITY SECTION**

1591 MAIL SERVICES CENTER
RALEIGH NC 27699-1591
PHONE (919) 250-4128
FAX (919) 250-4119

Roger Worthington, P.E.	UTILITIES SECTION ENGINEER
Corey Bousquet, P.E.	UTILITIES SQUAD LEADER PROJECT ENGINEER
Nabil Hamdan	UTILITIES PROJECT DESIGNER

05-NOV-2007 10:05 F:\utilities\rdy\ut\proj\b3606_rdy_tsh_uo1.dgn \$\$\$USERNAME\$\$\$

