


8/23/99




PROJ. REFERENCE NO. B-4130	SHEET NO. X-2
-------------------------------	------------------

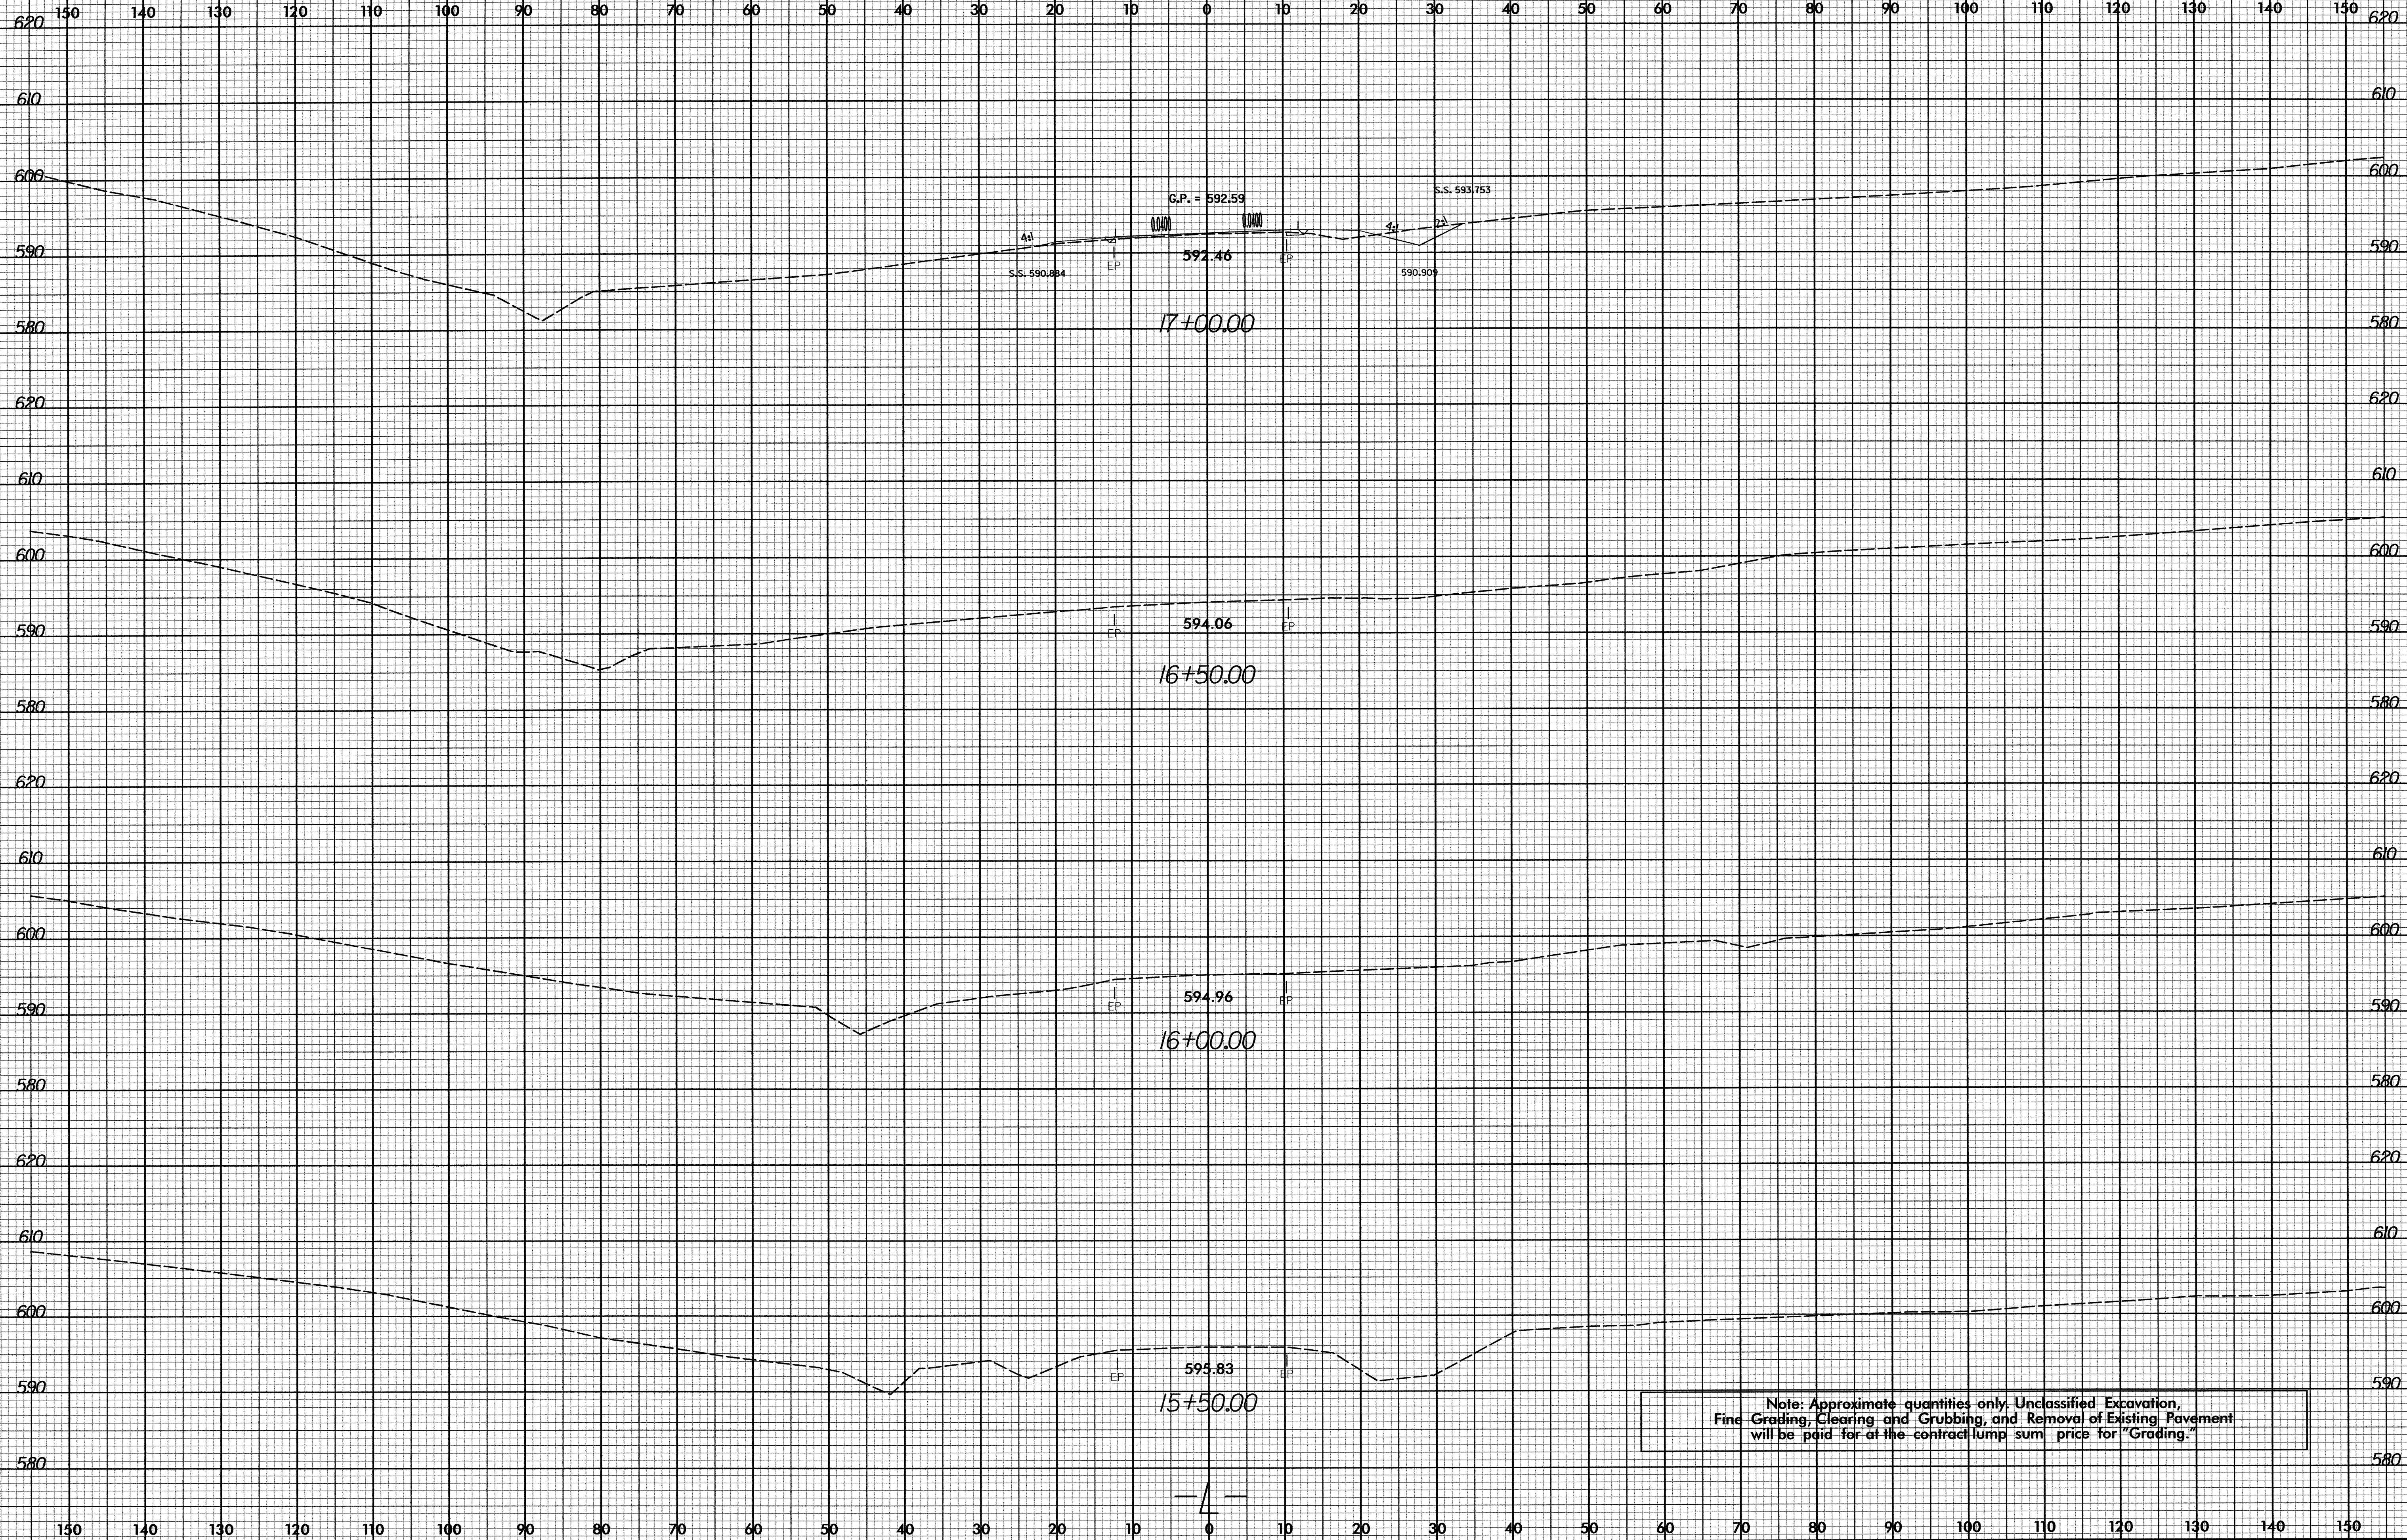

Note: Approximate quantities only. Unclassified Excavation, Fine Grading, Clearing and Grubbing, and Removal of Existing Pavement will be paid for at the contract lump sum price for "Grading."


1/21/2007
R:\Projects\B4130_Rdy.apl.L.dgn
K & Associates, P.C.

8/23/99

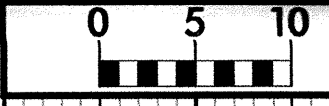


PROJ. REFERENCE NO.
B-4130

SHEET NO.
X-3

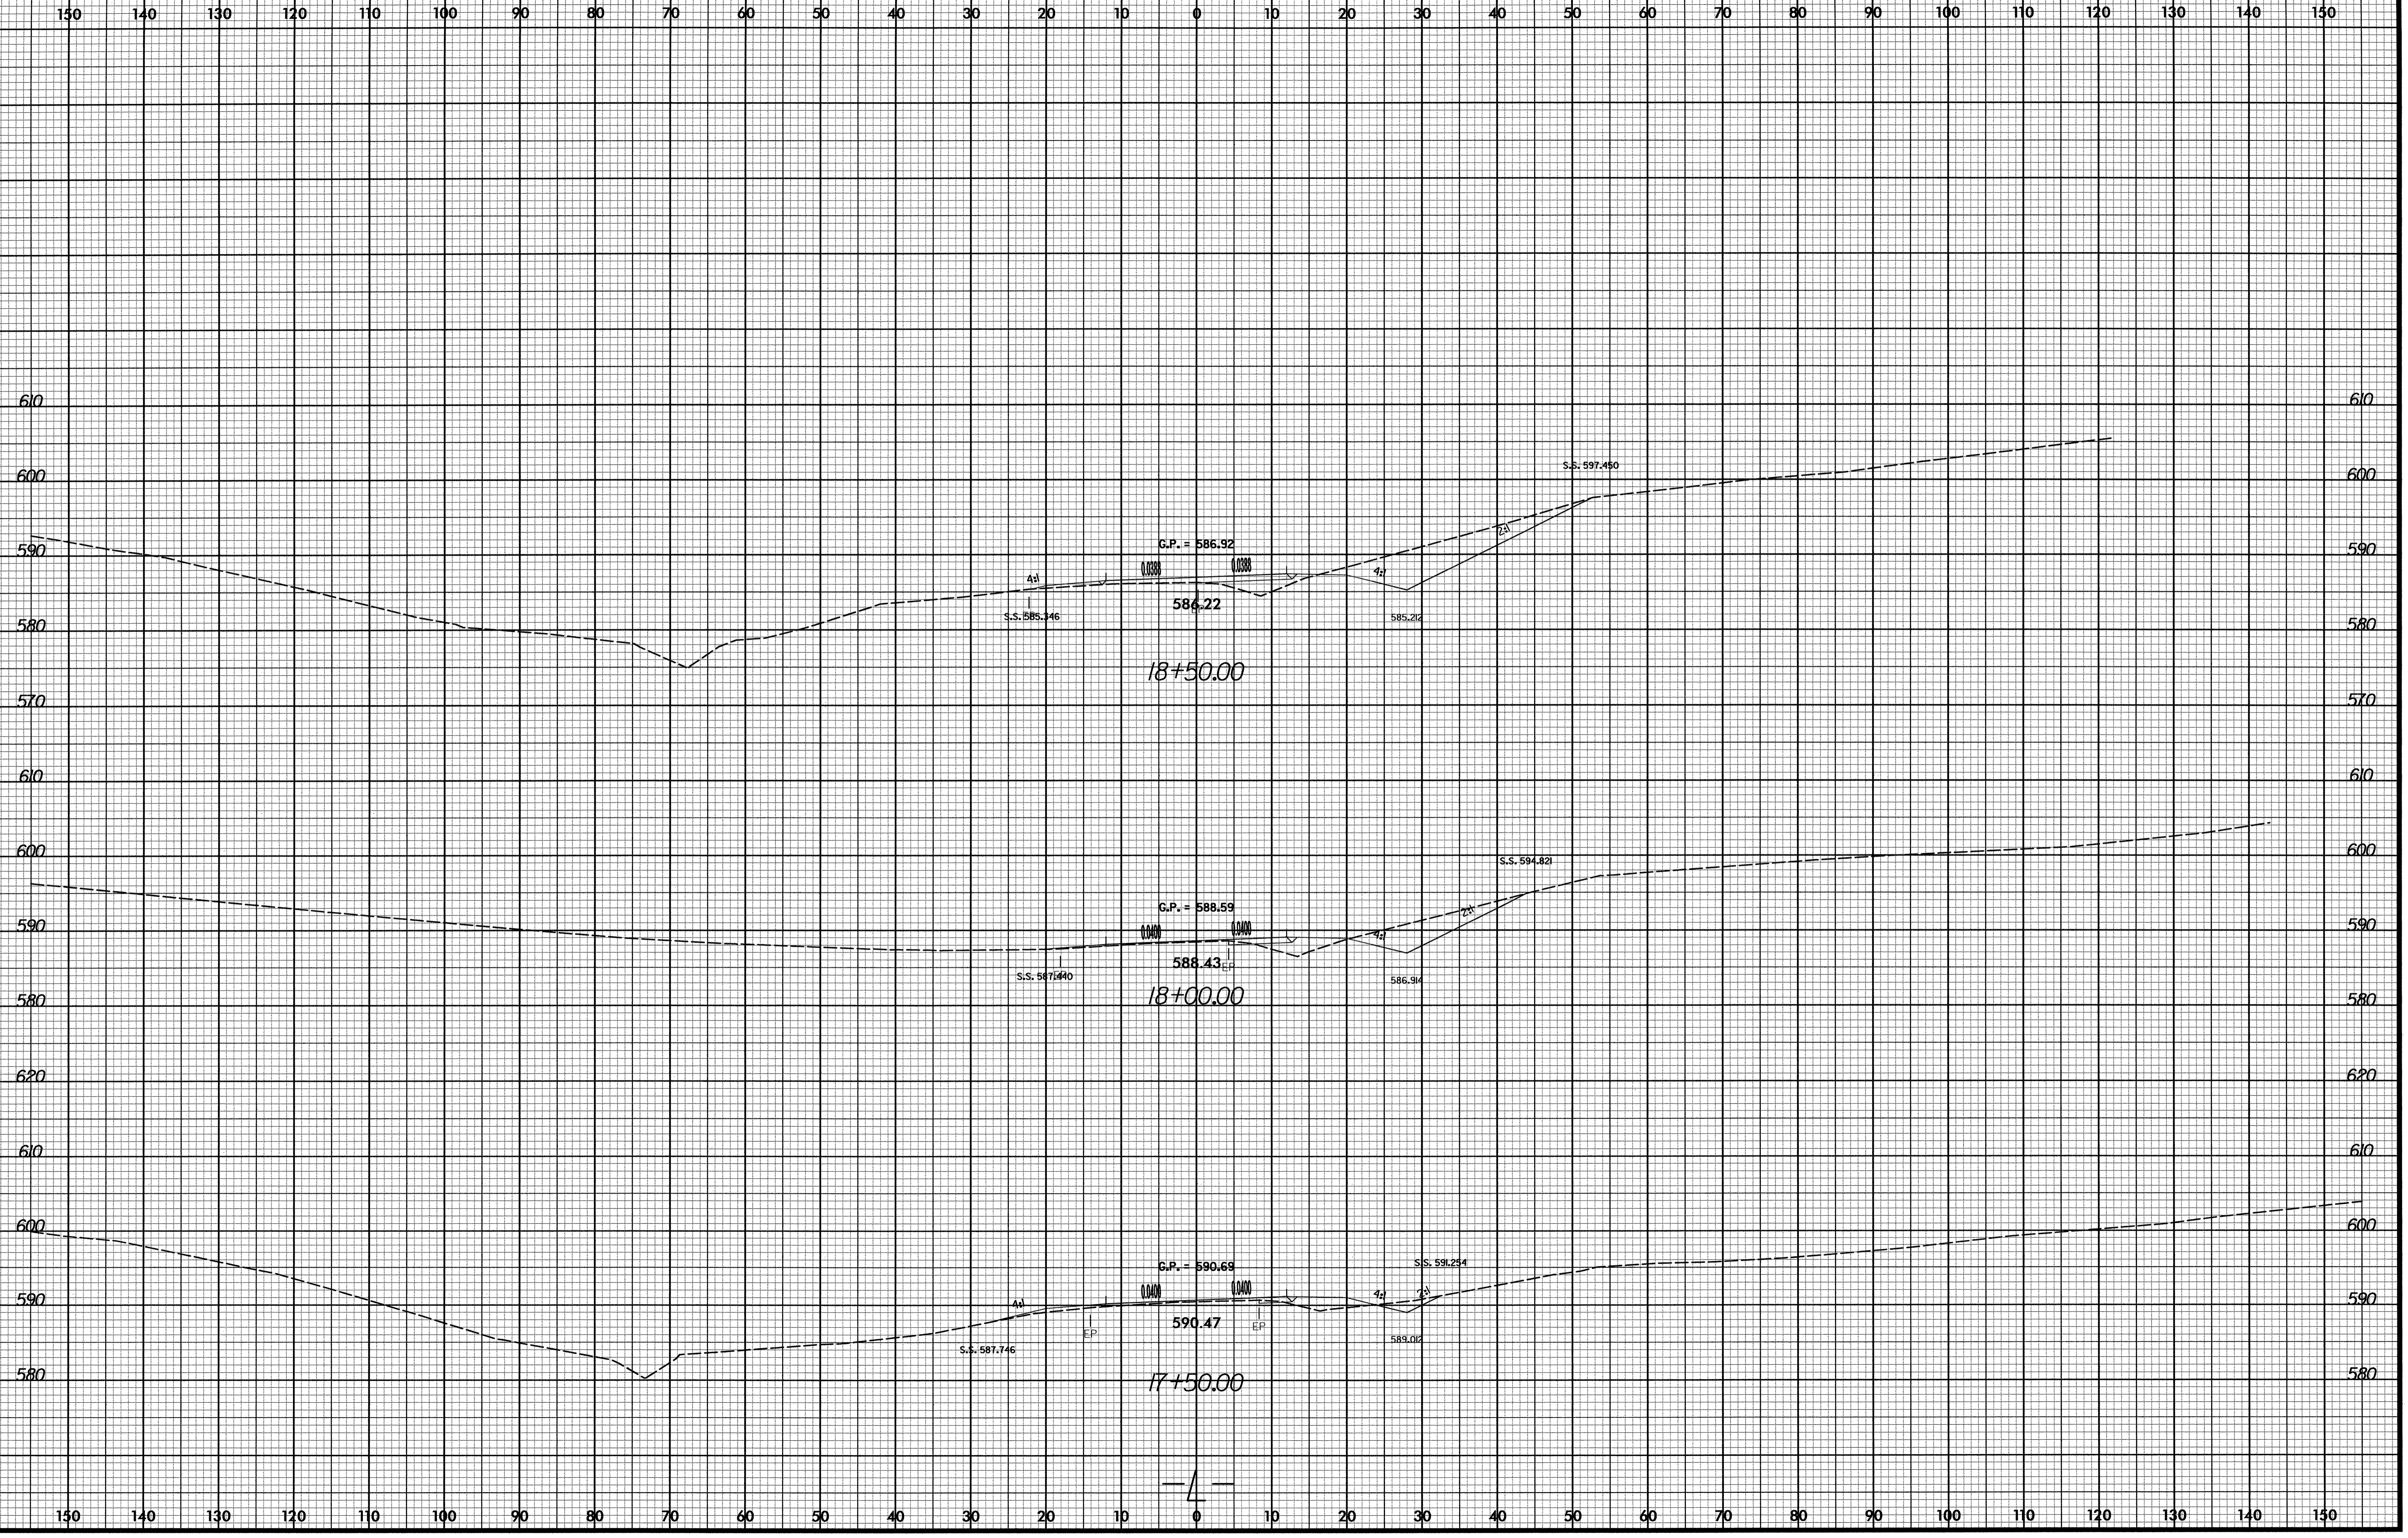


8/31/2007
R:\Projects\Xac\B4130_Rdy.xpl.L.dgn
K & Associates, P.C.


8/23/99

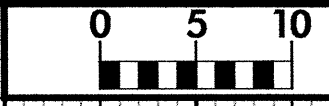


PROJ. REFERENCE NO. B-4130	SHEET NO. X-4
-------------------------------	------------------

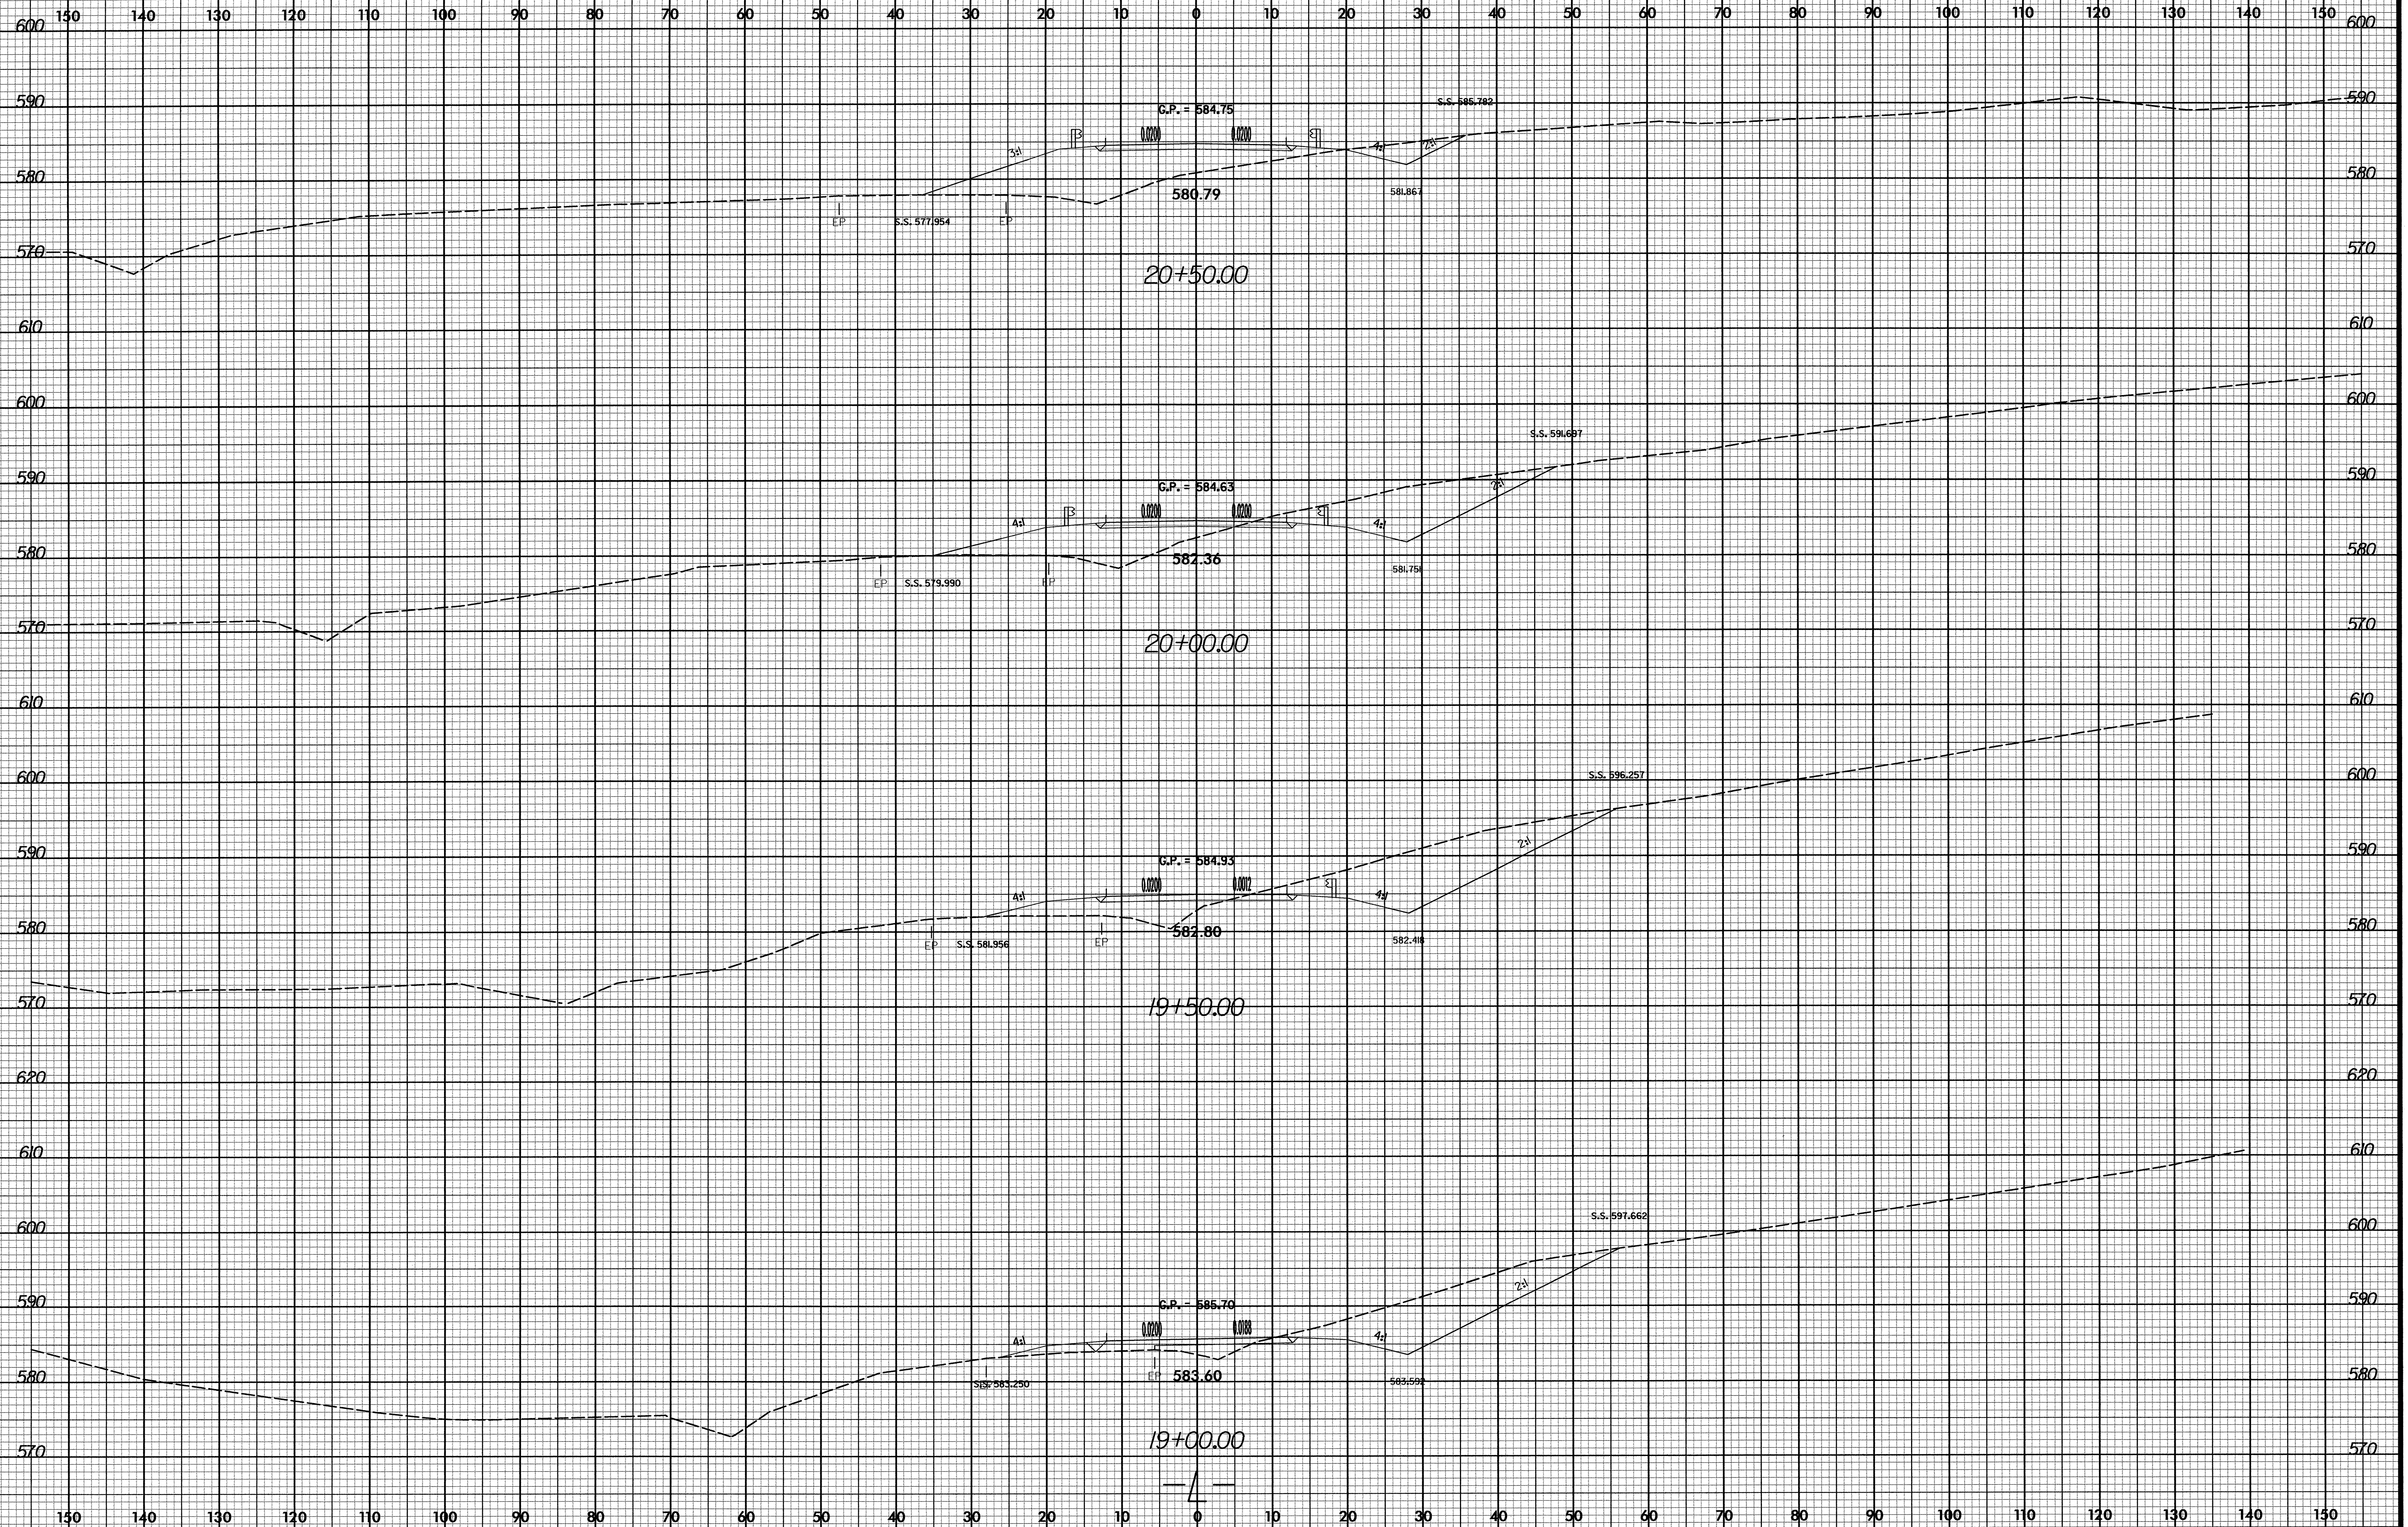


8/31/2007
P:\Projects\B4130\B4130_Rdy_xpl.dgn
C. Associates, P.C.

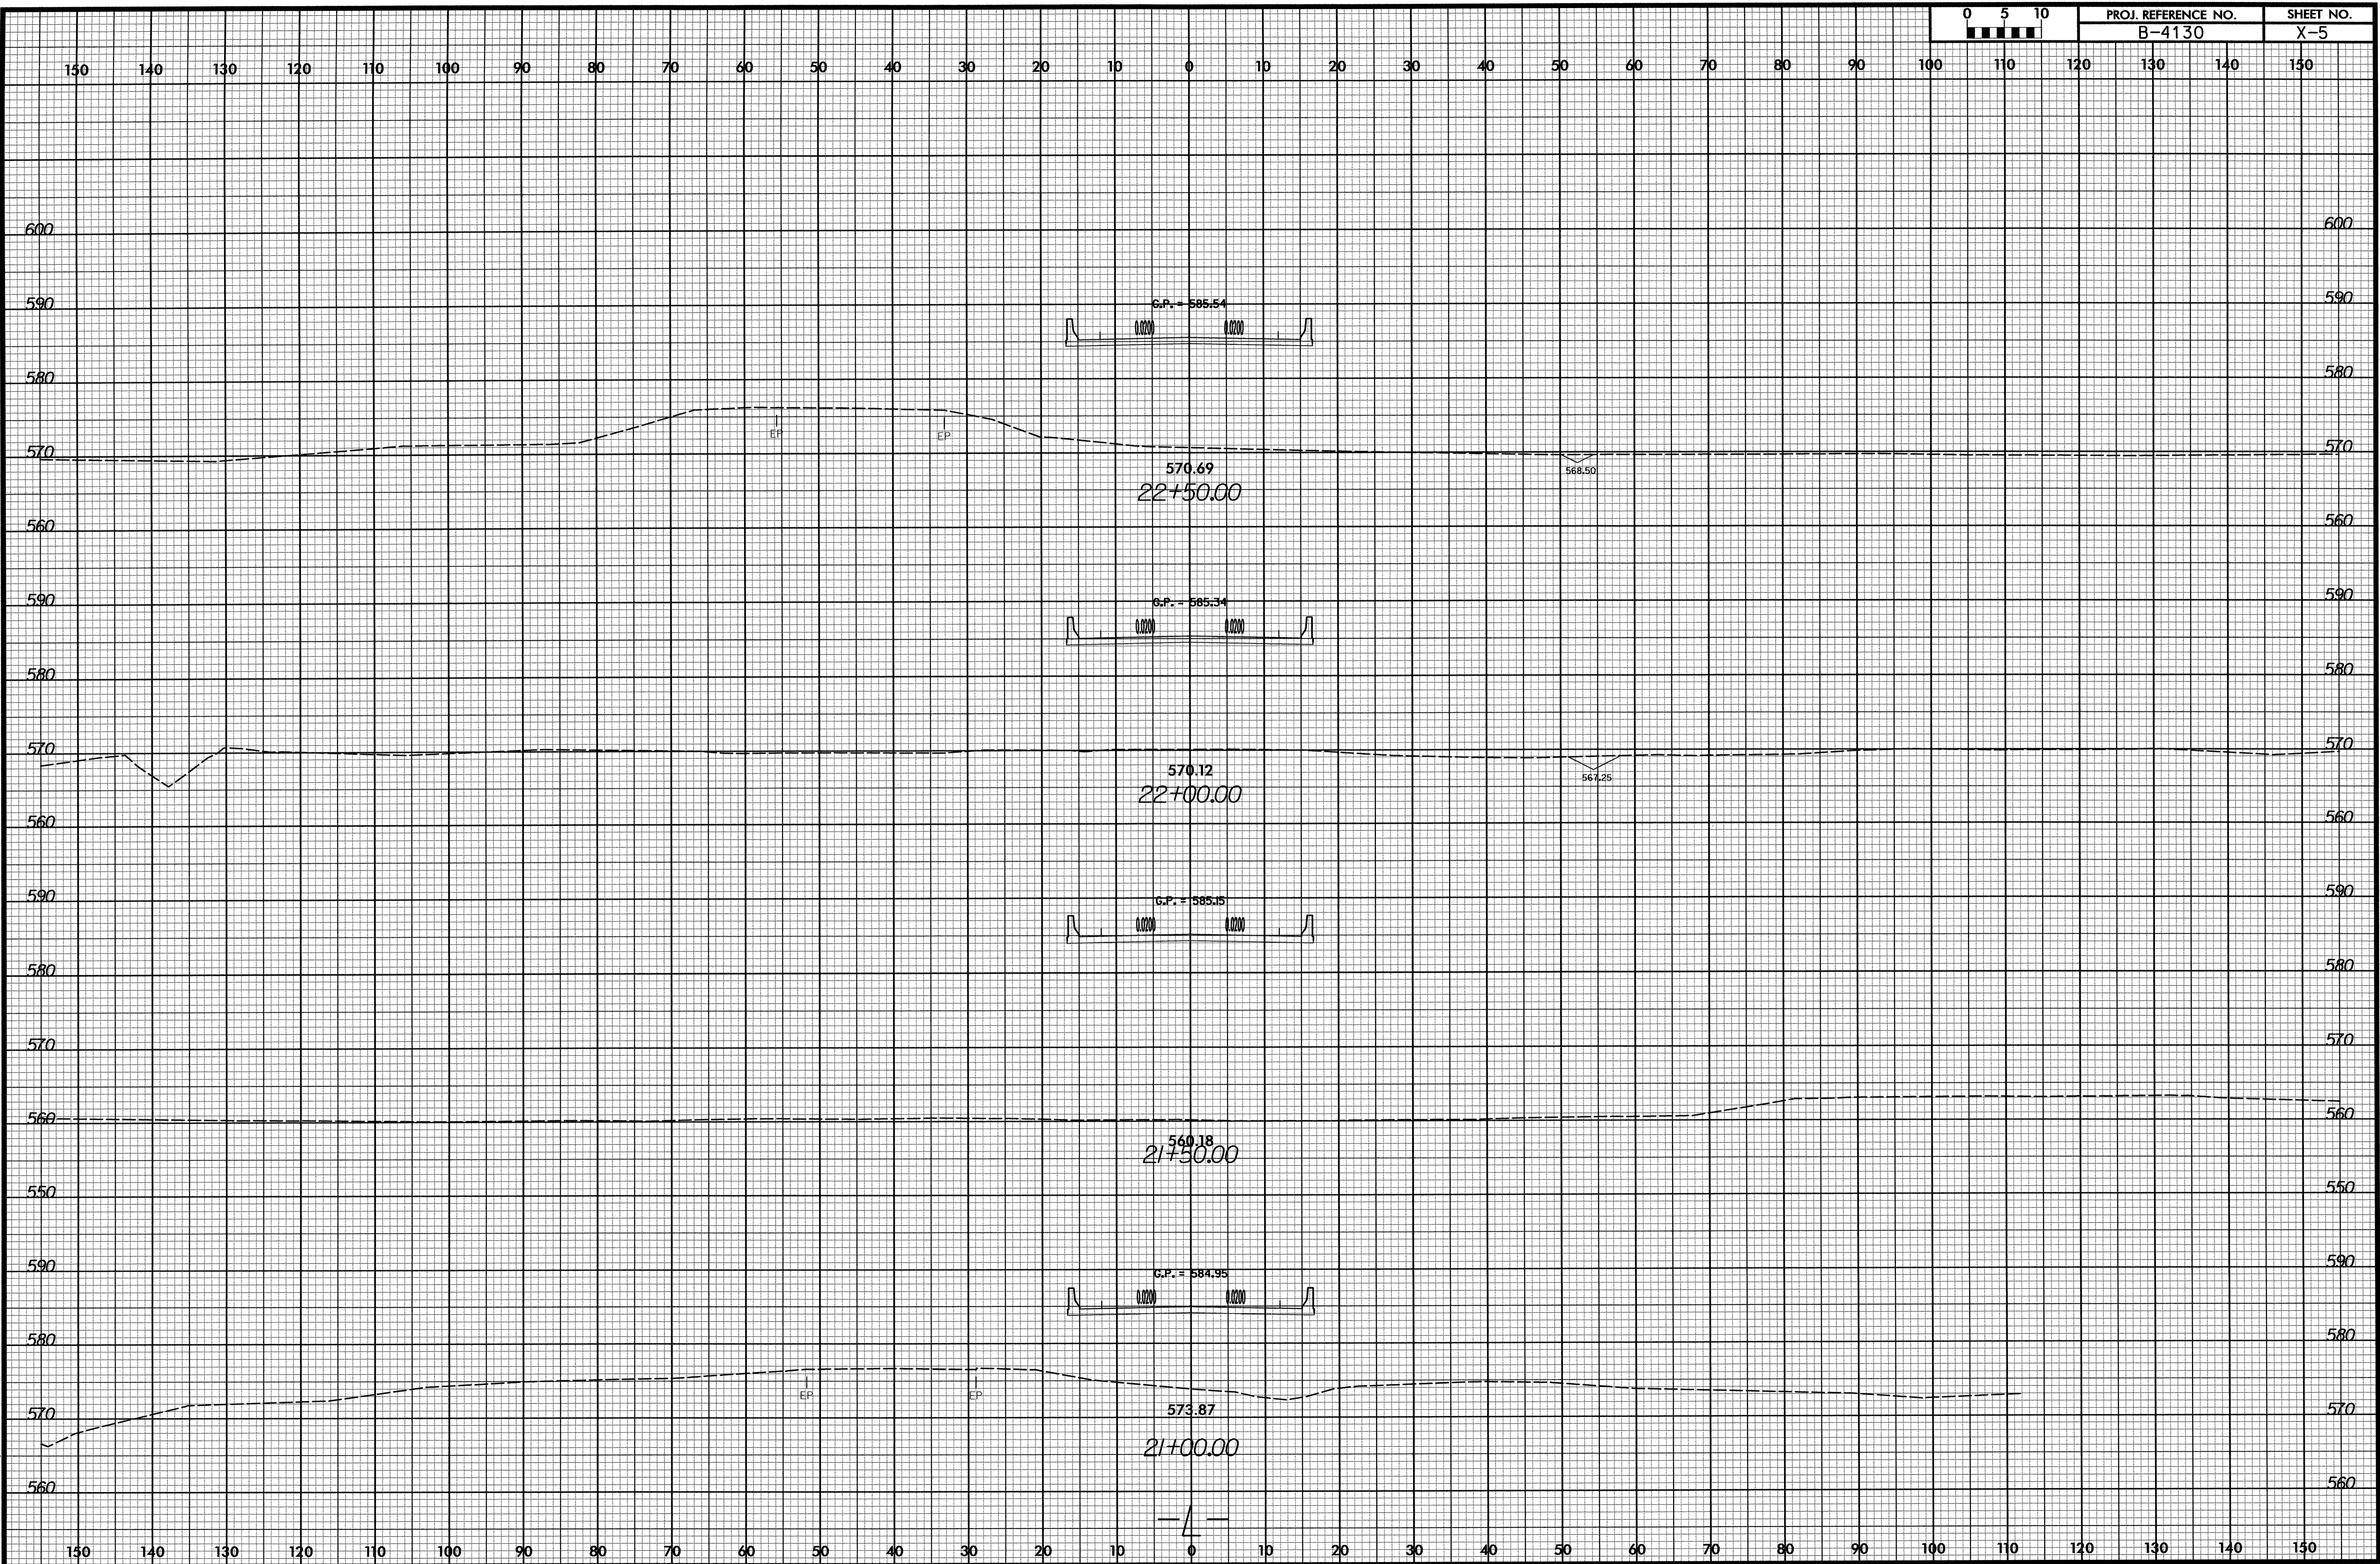

8/23/99

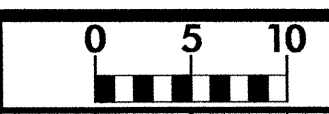


PROJ. REFERENCE NO. B-4130 SHEET NO. X-6

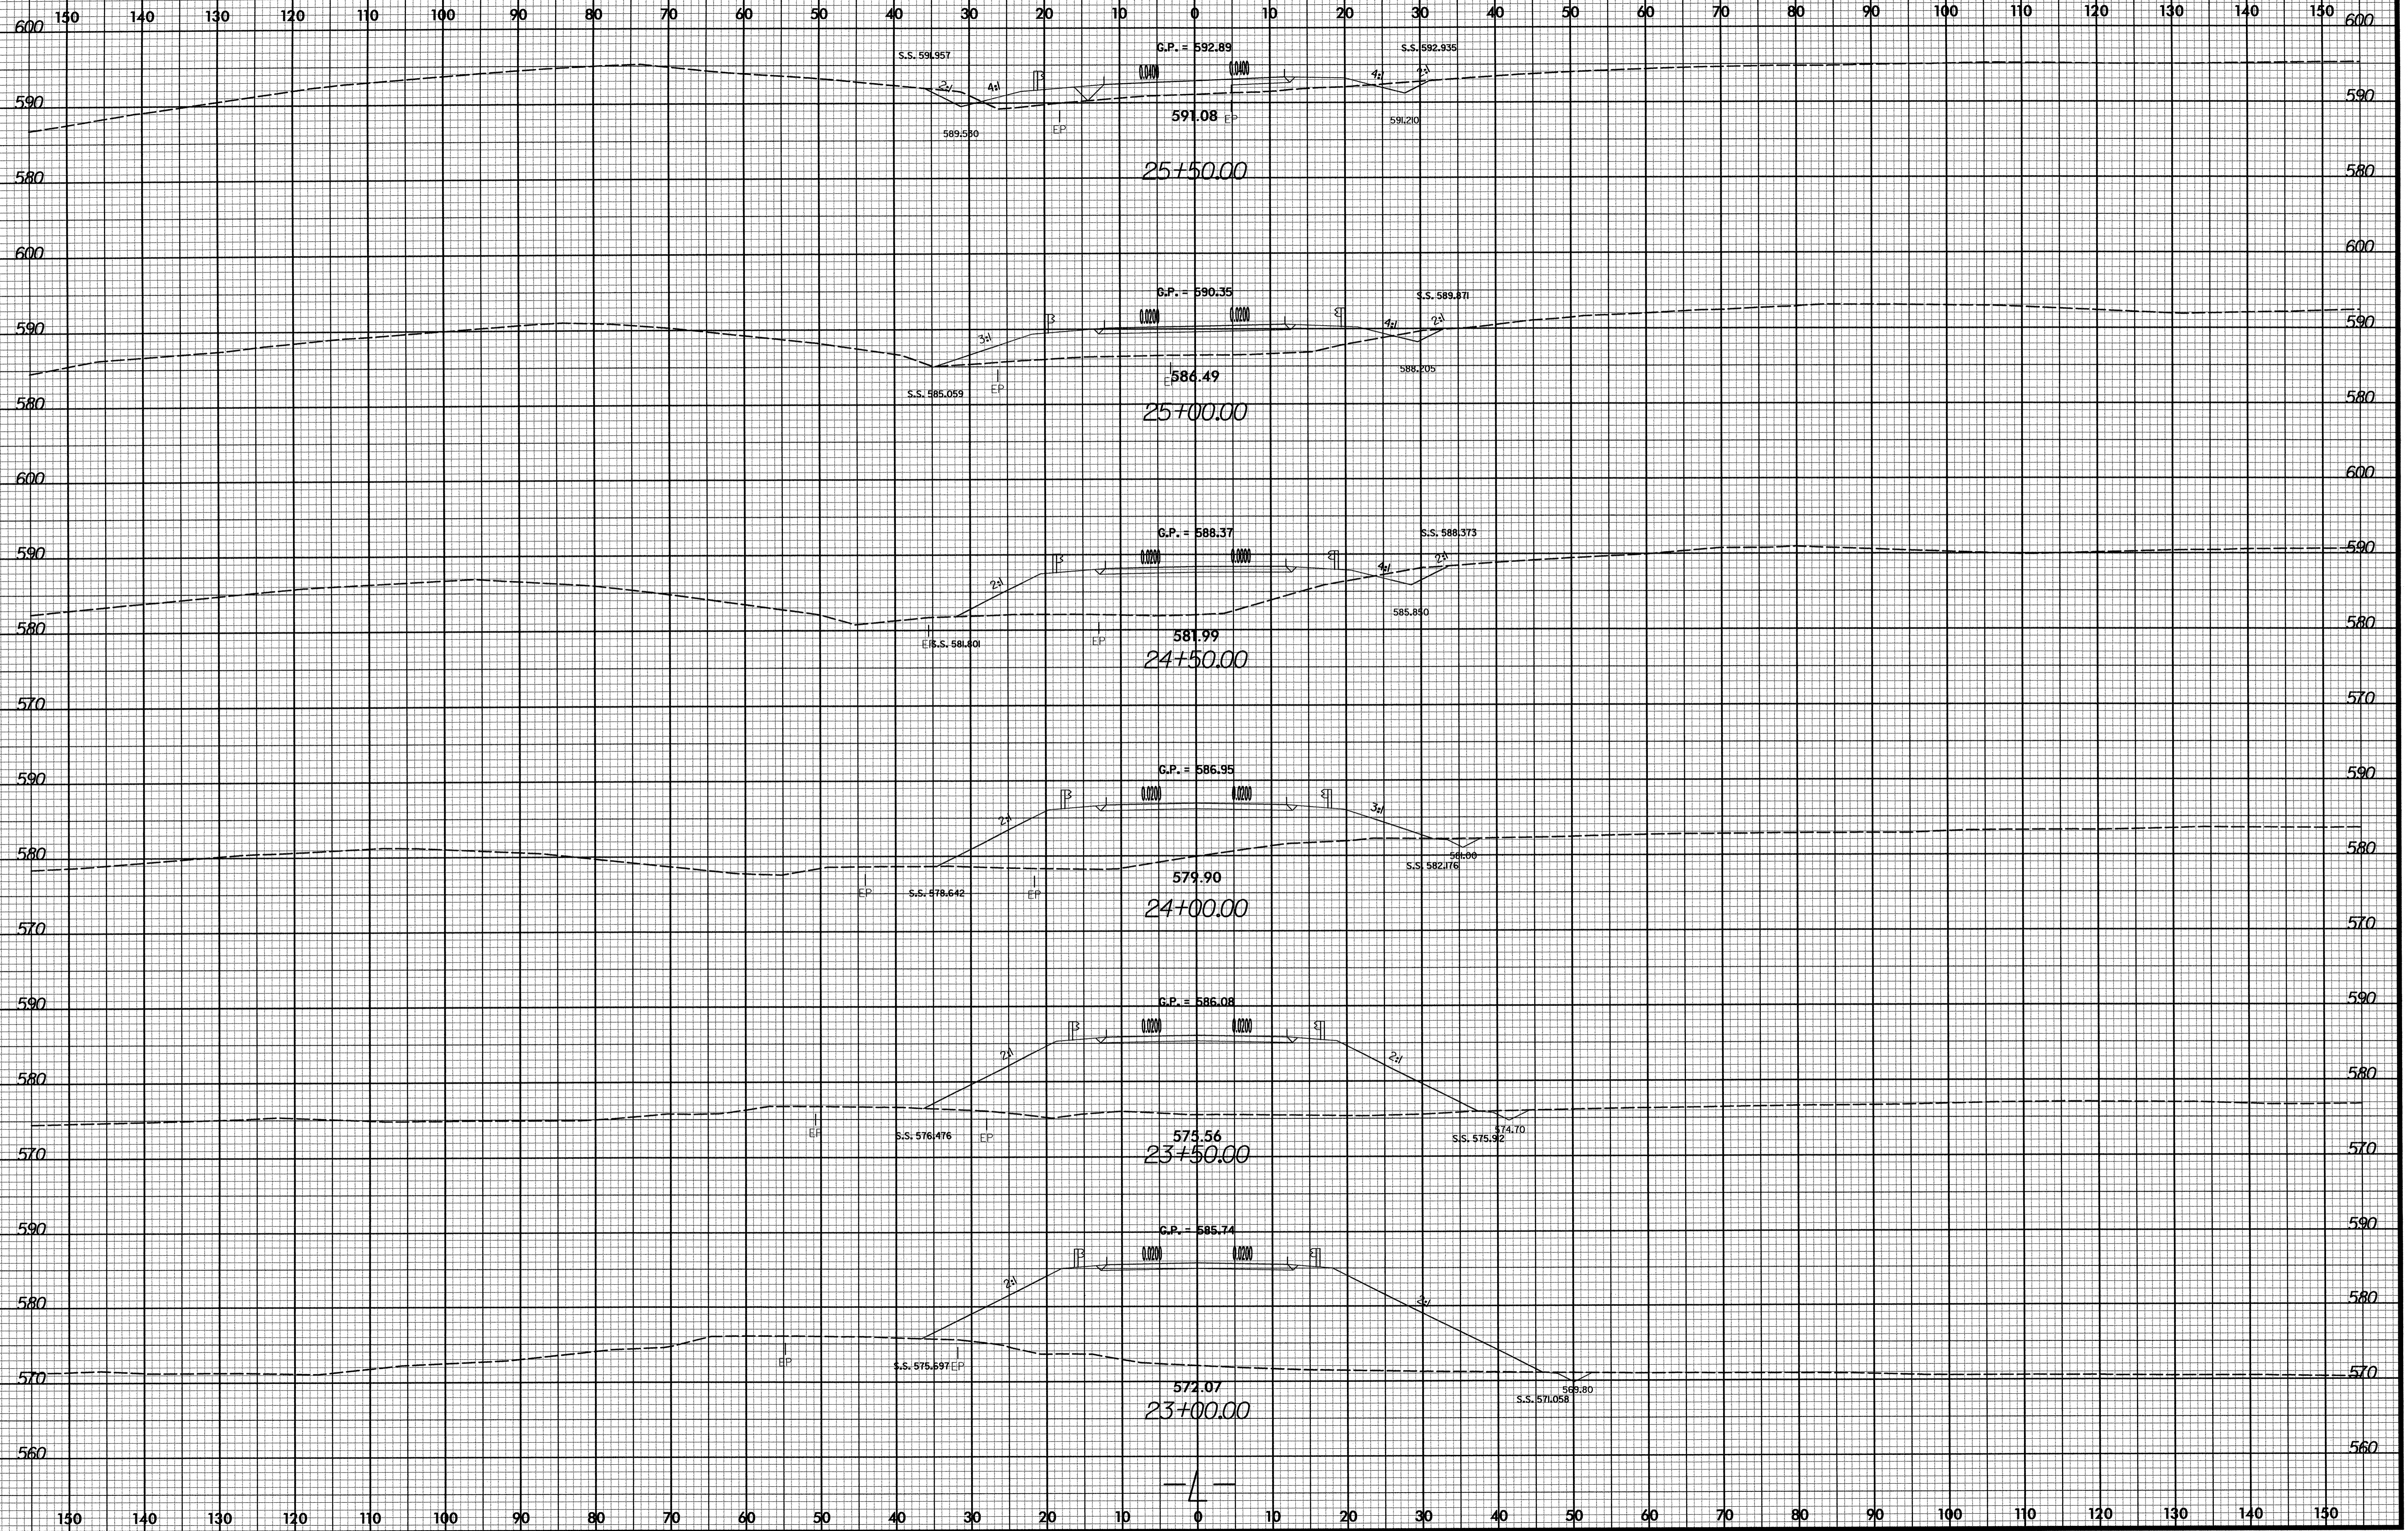


8/21/2007
C:\Program Files\Autodesk\AutoCAD 2007\AutoCAD.exe
C:\Program Files\Autodesk\AutoCAD 2007\AutoCAD.exe
C:\Program Files\Autodesk\AutoCAD 2007\AutoCAD.exe

8/23/99

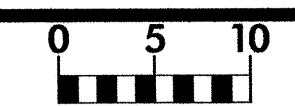

PROJ. REFERENCE NO. B-4130 SHEET NO. X-7

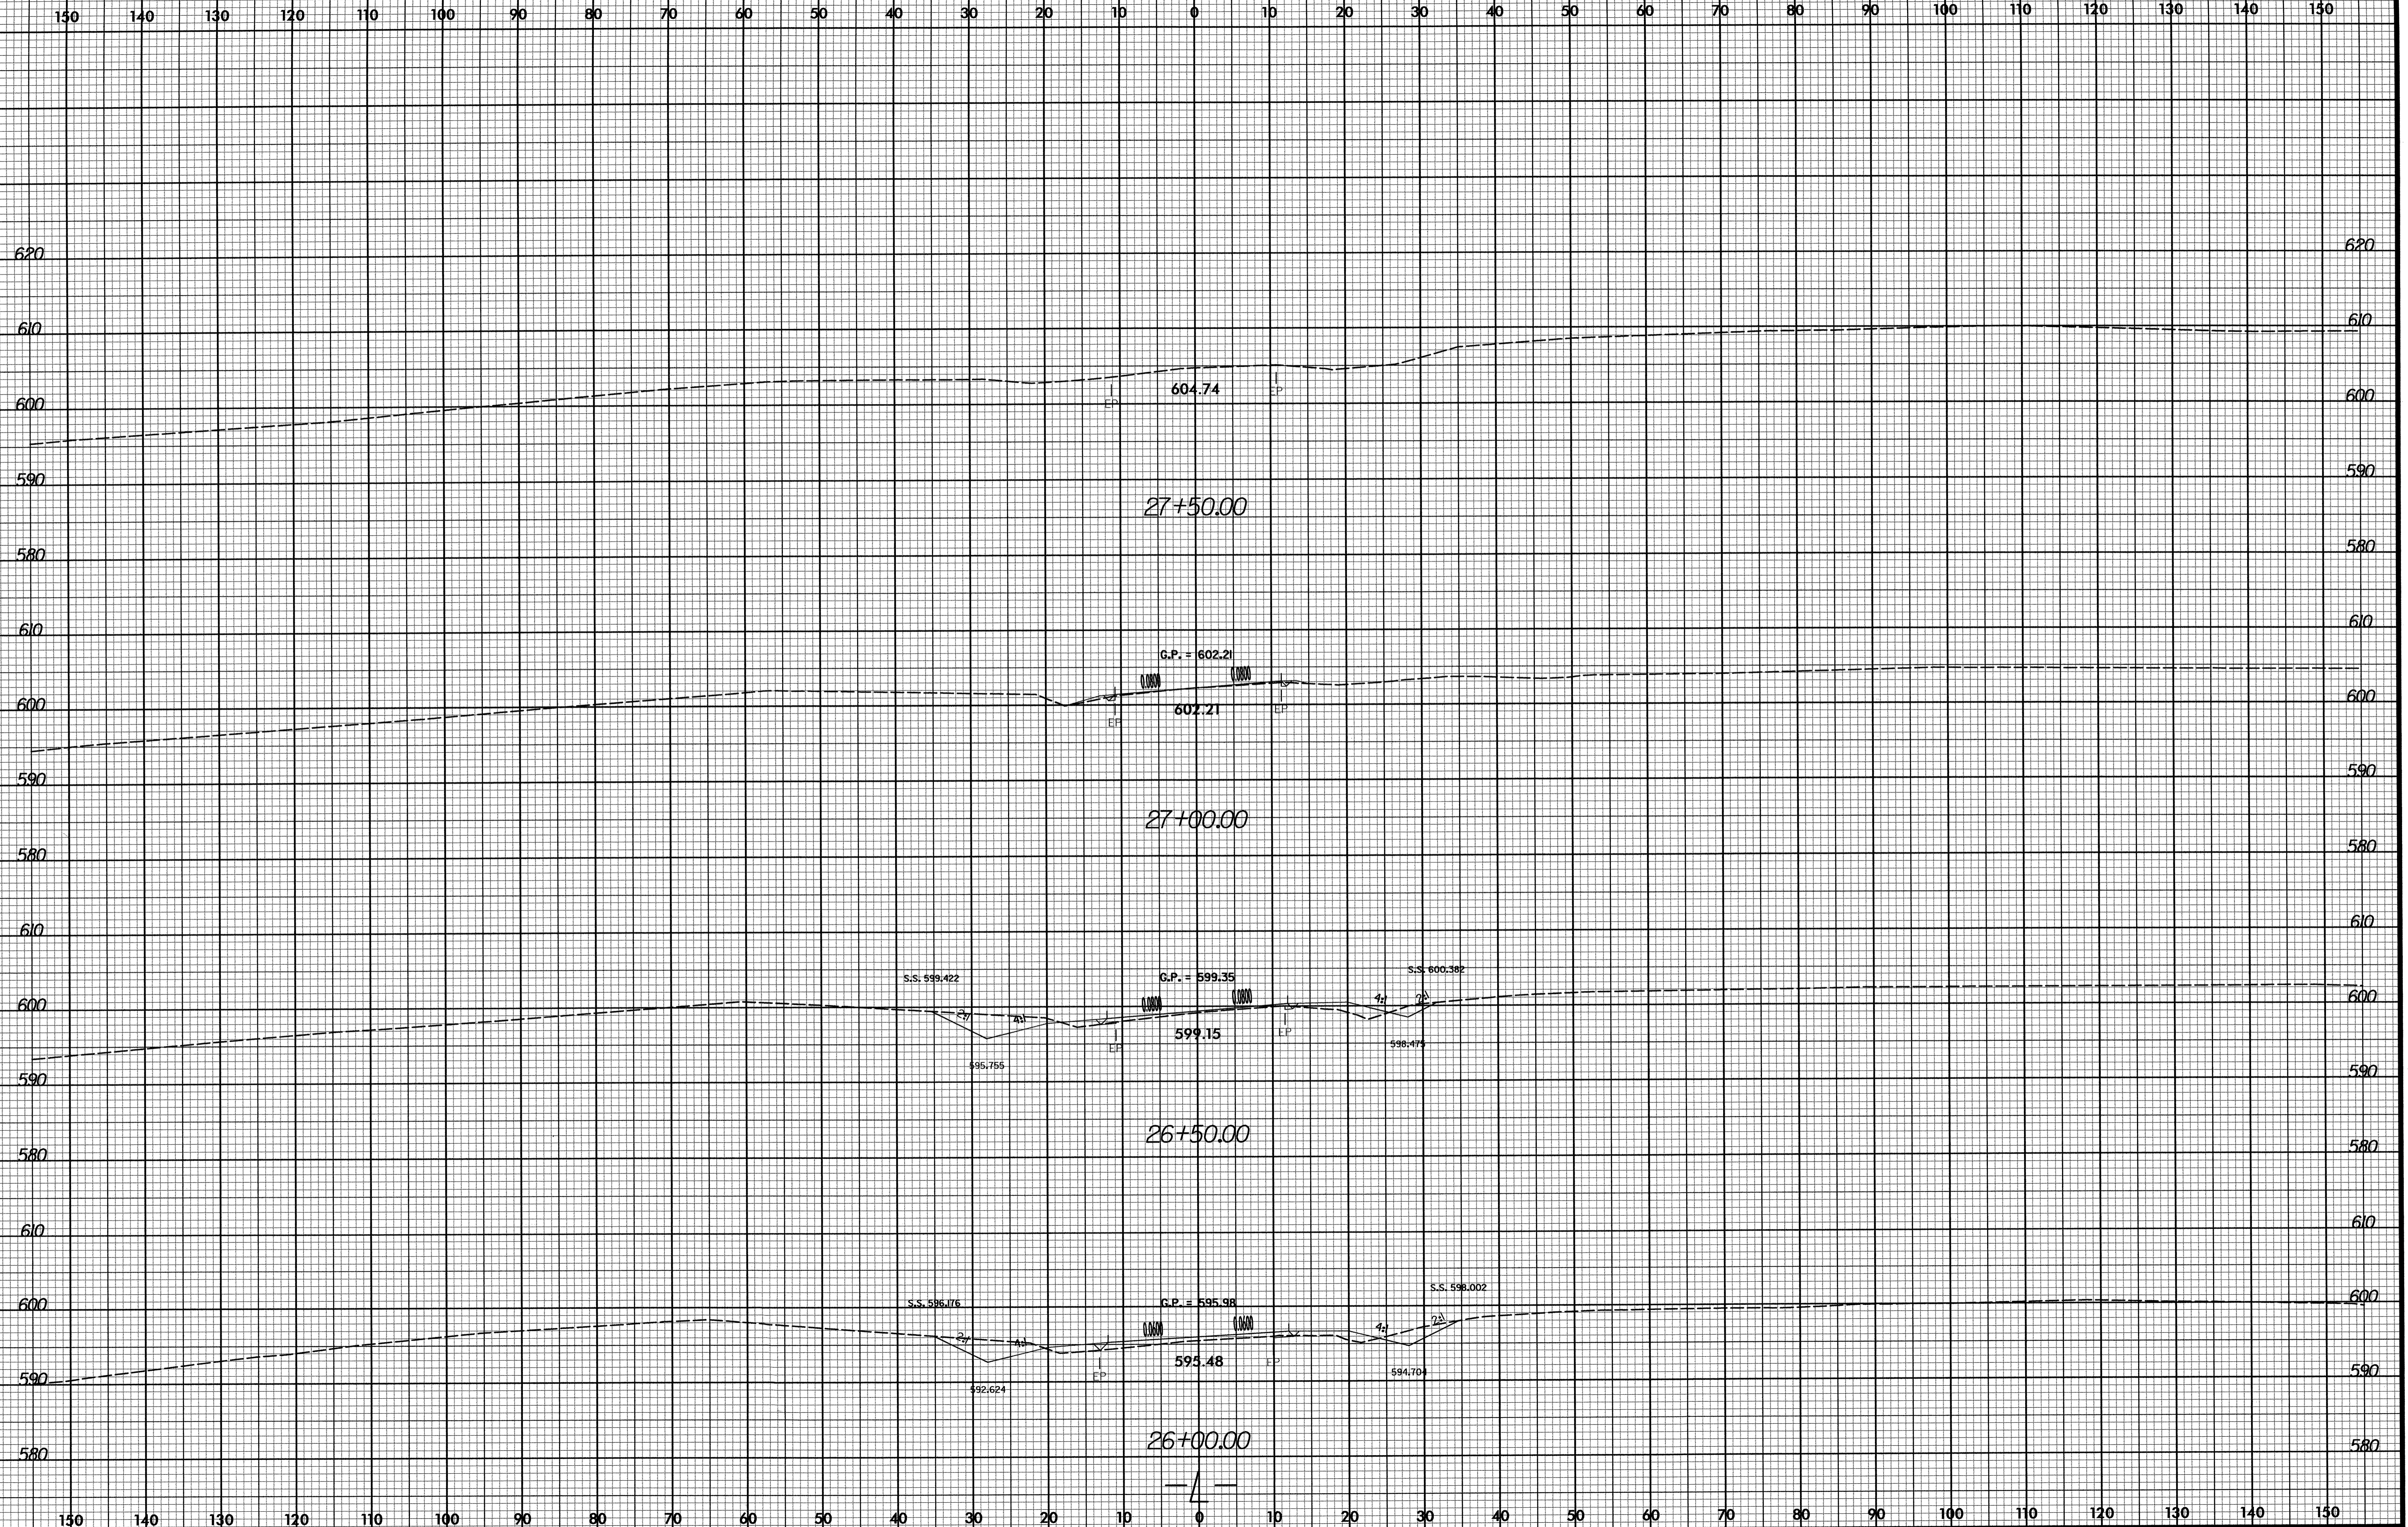

\\s01\Xs01\B4130_Pdfj_xpl.L.dgn