

STATE OF NORTH CAROLINA DIVISION OF HIGHWAYS **CROSS-SECTION SUMMARY**

NOTE: EMBANKMENT COLUMN DOES NOT INCLUDE BACKFILL FOR UNDERCUT

Station	Uncl. Exc.	Embt												
L	(cu. yd.)	(cu. yd.)												
13+00.00	0	0												
13+50.00	37	6												
14+00.00	128	14												
14+50.00	100	26												
15+00.00	11	35												
15+50.00	3	52												
16+00.00	4	63												
16+50.00	9	46												
16+78.10	38	8												
			<p>Note: Earthwork quantities are calculated by the Roadway Design Unit. These earthwork quantities are based in part on subsurface data provided by the Geotechnical Engineering Unit.</p>											
Station	Uncl. Exc.	Embt												
L	(cu. yd.)	(cu. yd.)												
17+83.10	0	0	<p>Note: Approximate quantities only. Unclassified excavation, fine grading, clearing and grubbing, and removal of existing pavement will be paid for at the lump sum price for "Grading".</p>											
18+00.00	30	1												
18+50.00	23	16												
19+00.00	9	33												
19+50.00	6	39												
20+00.00	14	37												
20+50.00	21	36												
21+00.00	37	21												
21+50.00	25	8												


8/23/99




PROJ. REFERENCE NO.
B-4168

SHEET NO.
X-2


150 140 130 120 110 100 90 80 70 60 50 40 30 20 10 0 10 20 30 40 50 60 70 80 90 100 110 120 130 140 150

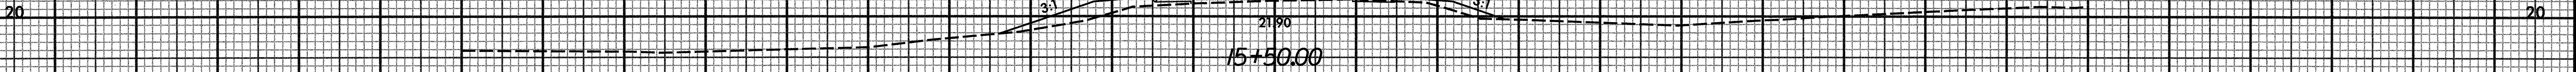


15+50.00

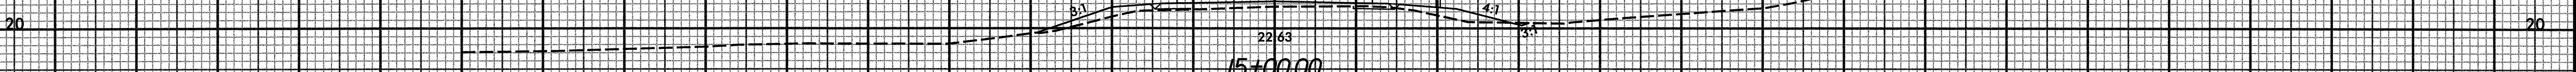


15+00.00

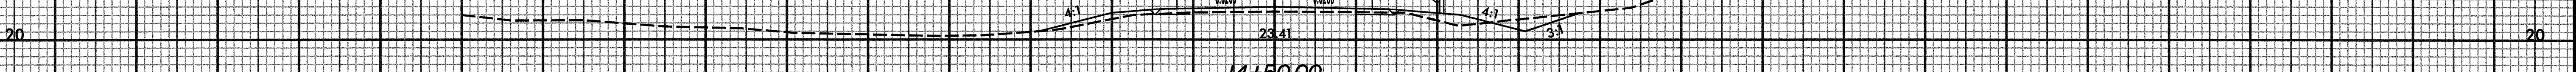


14+50.00

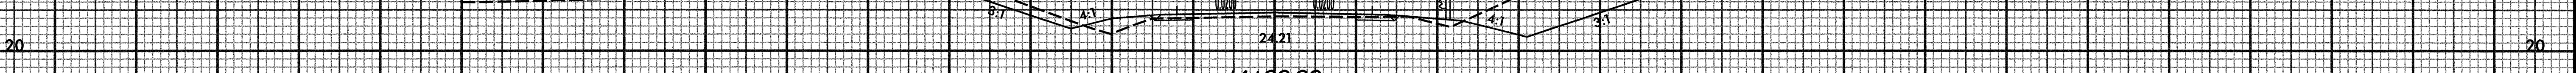

14+00.00

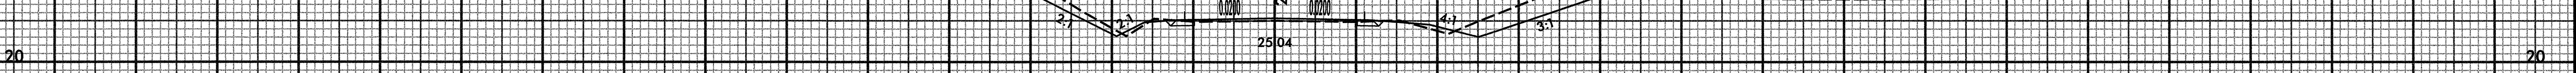

13+50.00

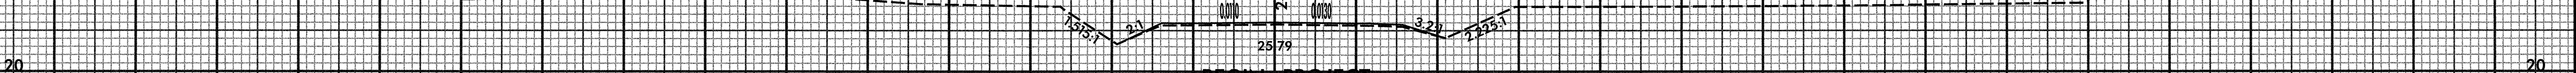

BEGIN PROJECT
13+00.00

150 140 130 120 110 100 90 80 70 60 50 40 30 20 10 0 10 20 30 40 50 60 70 80 90 100 110 120 130 140 150

09/19/2007
R:\B4168\Roadway\Xsc\b4168_rdy_xpl_1.dgn
11:38:00 AM


8/23/99



PROJ. REFERENCE NO.
B-4168

SHEET NO.
X-3

150 140 130 120 110 100 90 80 70 60 50 40 30 20 10 0 10 20 30 40 50 60 70 80 90 100 110 120 130 140 150

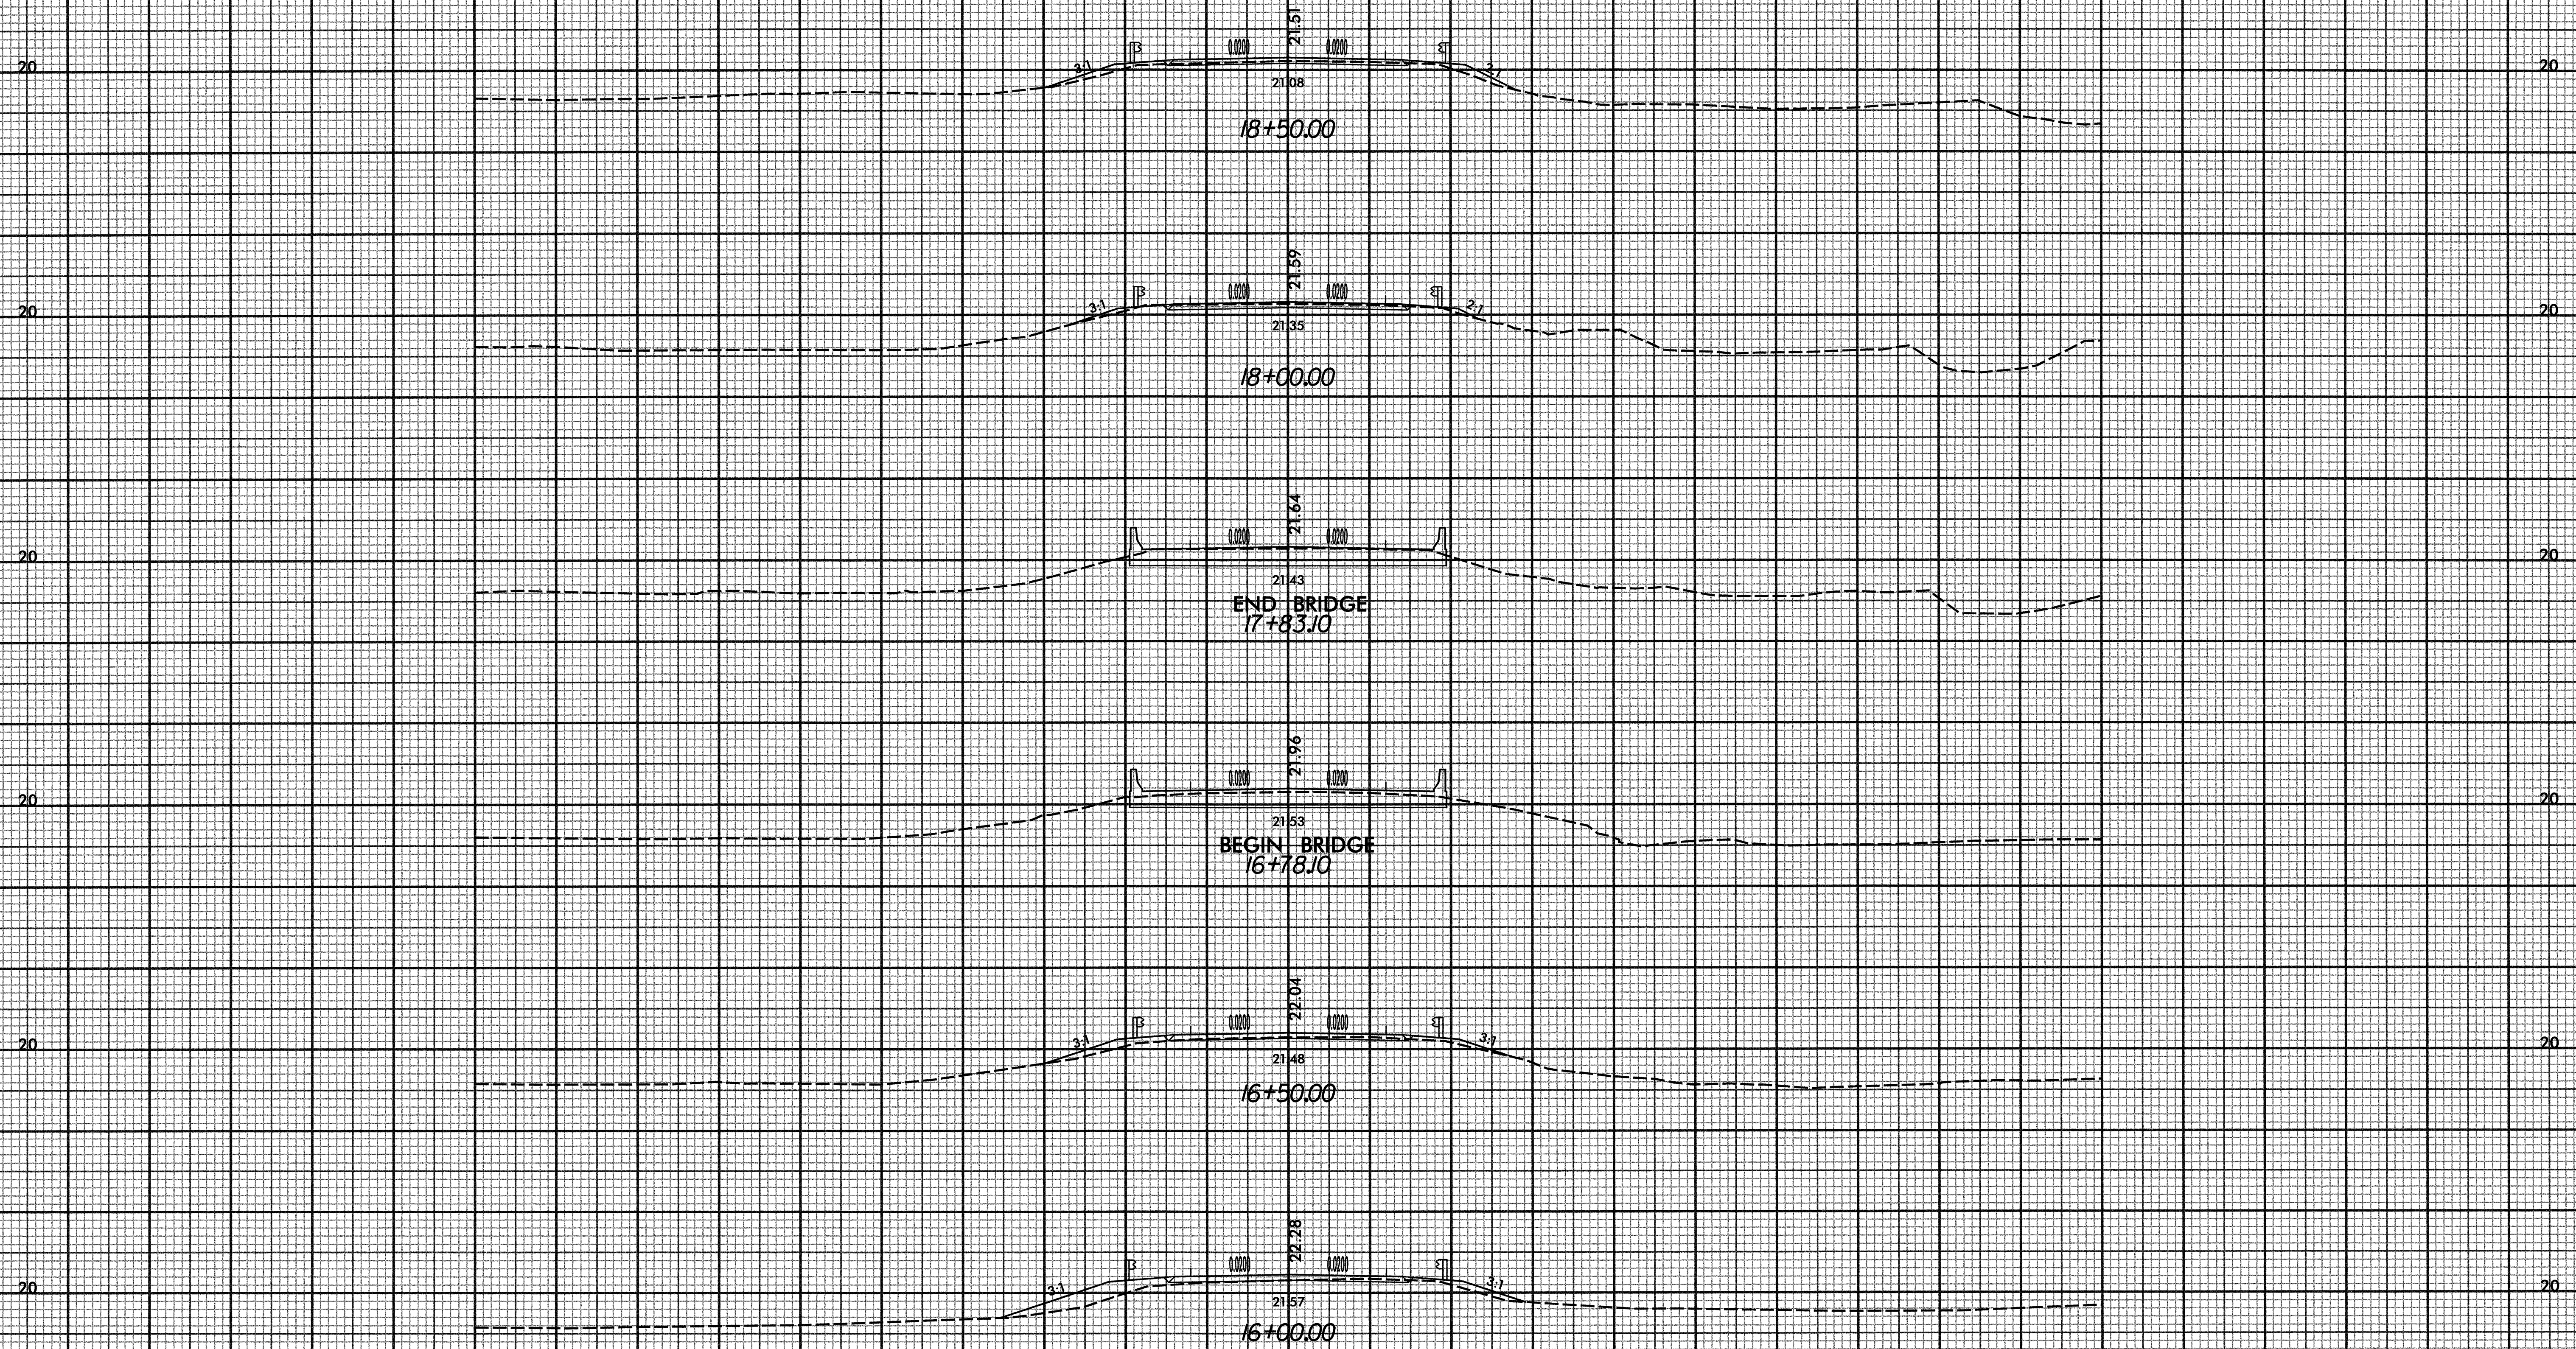

150 140 130 120 110 100 90 80 70 60 50 40 30 20 10 0 10 20 30 40 50 60 70 80 90 100 110 120 130 140 150


09/19/2007
R:\B4168\Roadway\Xsc\b4168_rdy_xpl_1.dgn
11:40:52 AM

8/23/99



PROJ. REFERENCE NO.
B-4168

SHEET NO.
X-4

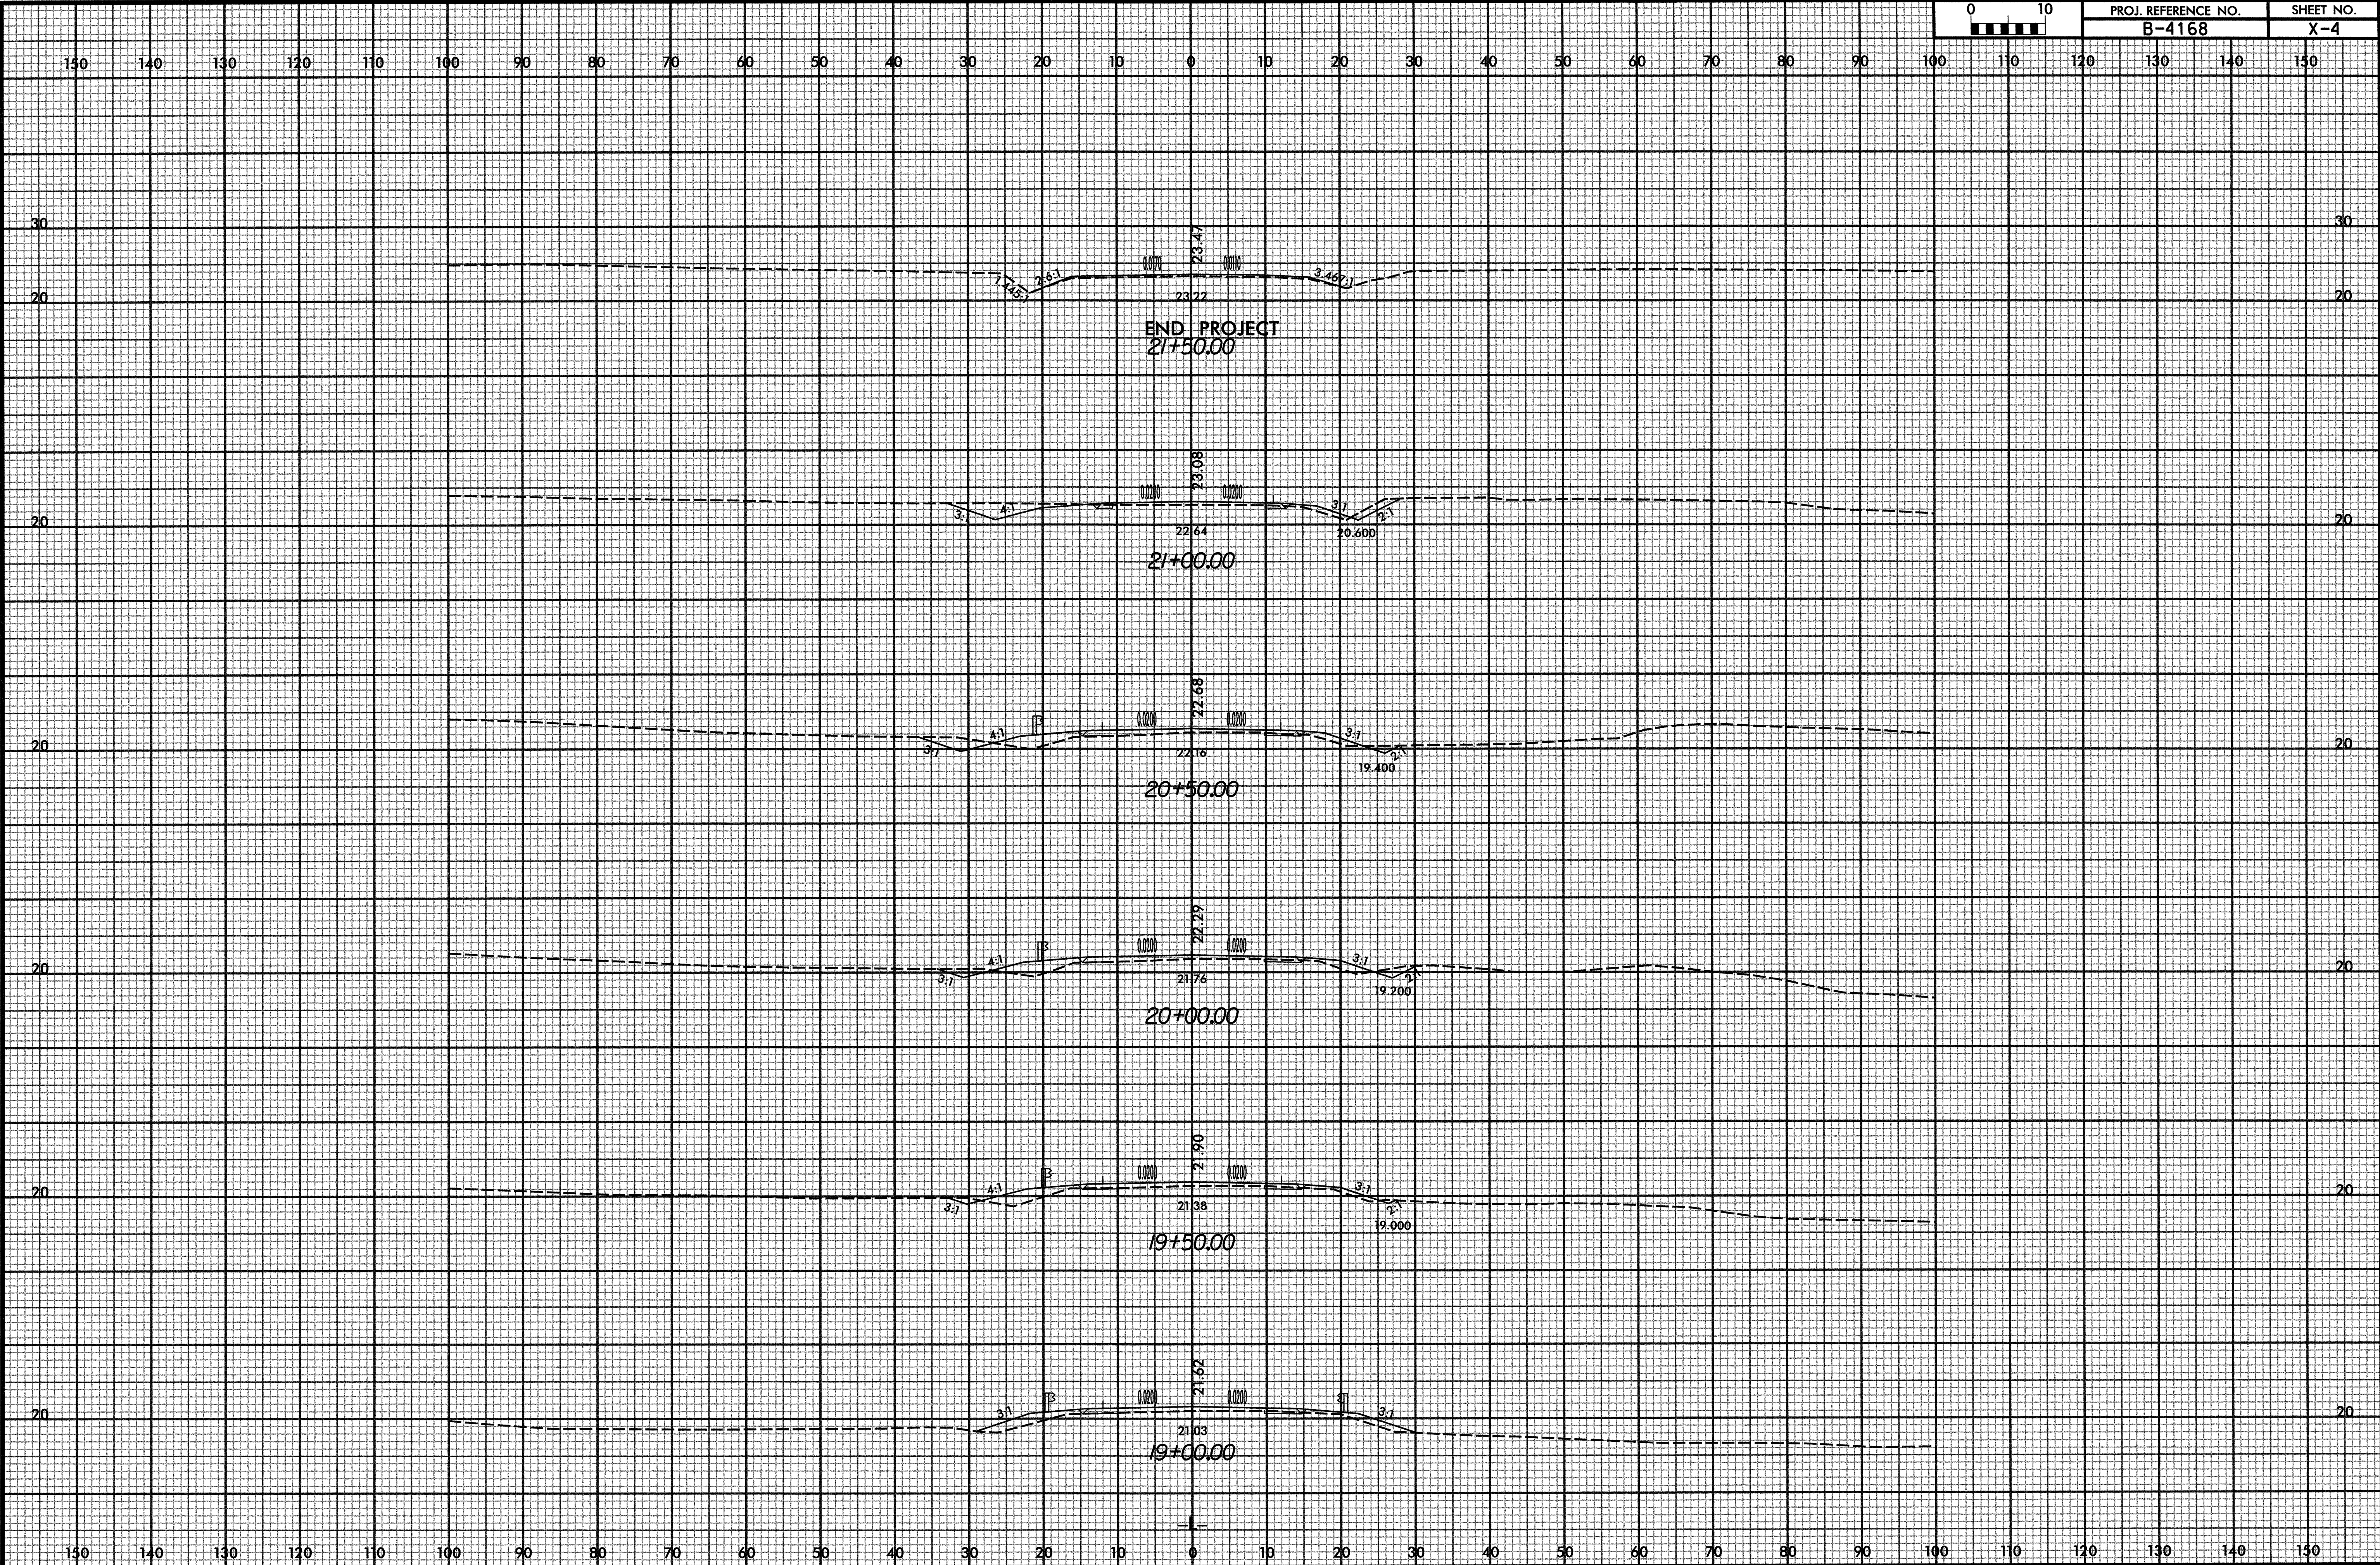

09/19/2007
R:\B-4168\Roadway\Xso\B4168_rdy_xpl_1.dgn
12:13:41 PM