


8/23/99

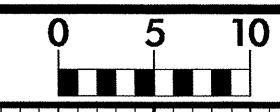


PROJ. REFERENCE NO.
B-4228

SHEET NO.
X-2


70 60 50 40 30 20 10 0 10 20 30 40 50 60 70

NOTE : APPROXIMATE QUANTITIES ONLY. UNCLASSIFIED EXCAVATION,
SHOULDER BORROW, FINE GRADING, CLEARING AND GRUBBING, BREAKING OF EXISTING PAVEMENT,
AND REMOVAL OF EXISTING PAVEMENT WILL BE PAID FOR AT THE CONTRACT LUMP SUM PRICE FOR "GRADING."

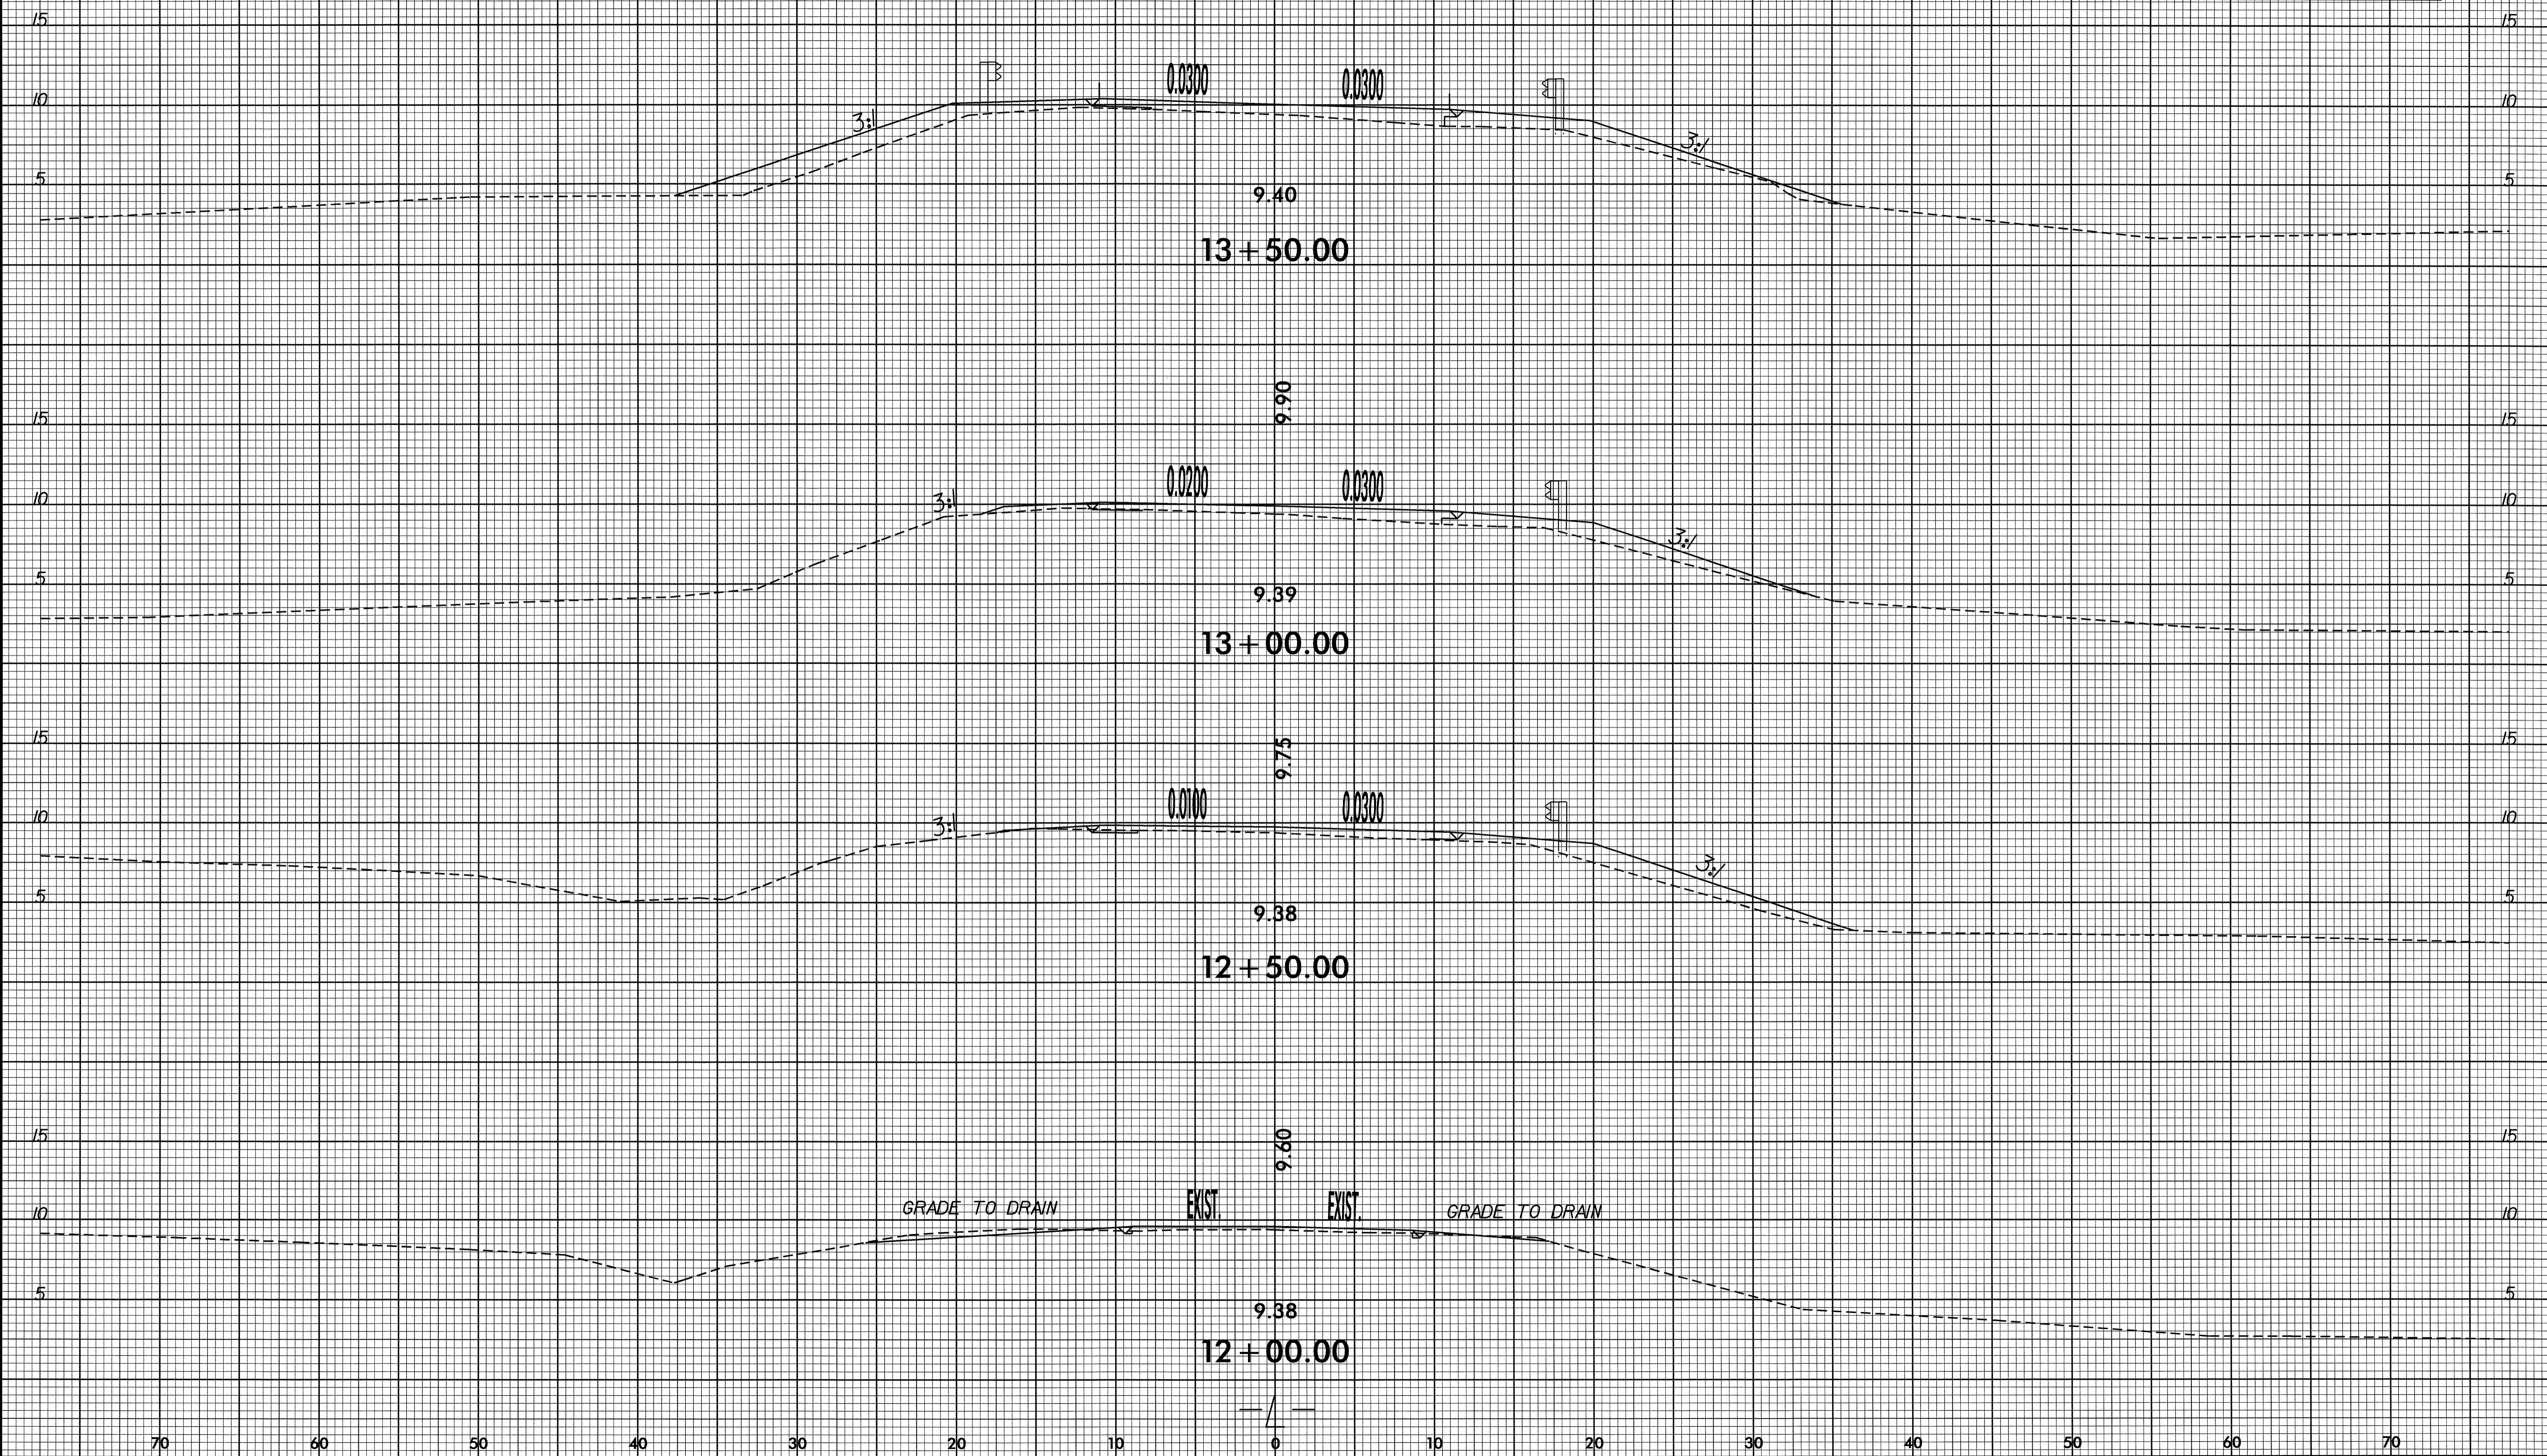


05-DEC-2007 15:24
C:\PROJECTS\RD206395\X-2\RD206395-X-2.dgn

8/23/99

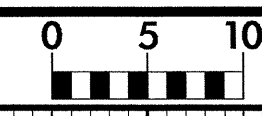


PROJ. REFERENCE NO.	SHEET NO.
B-4228	X-3

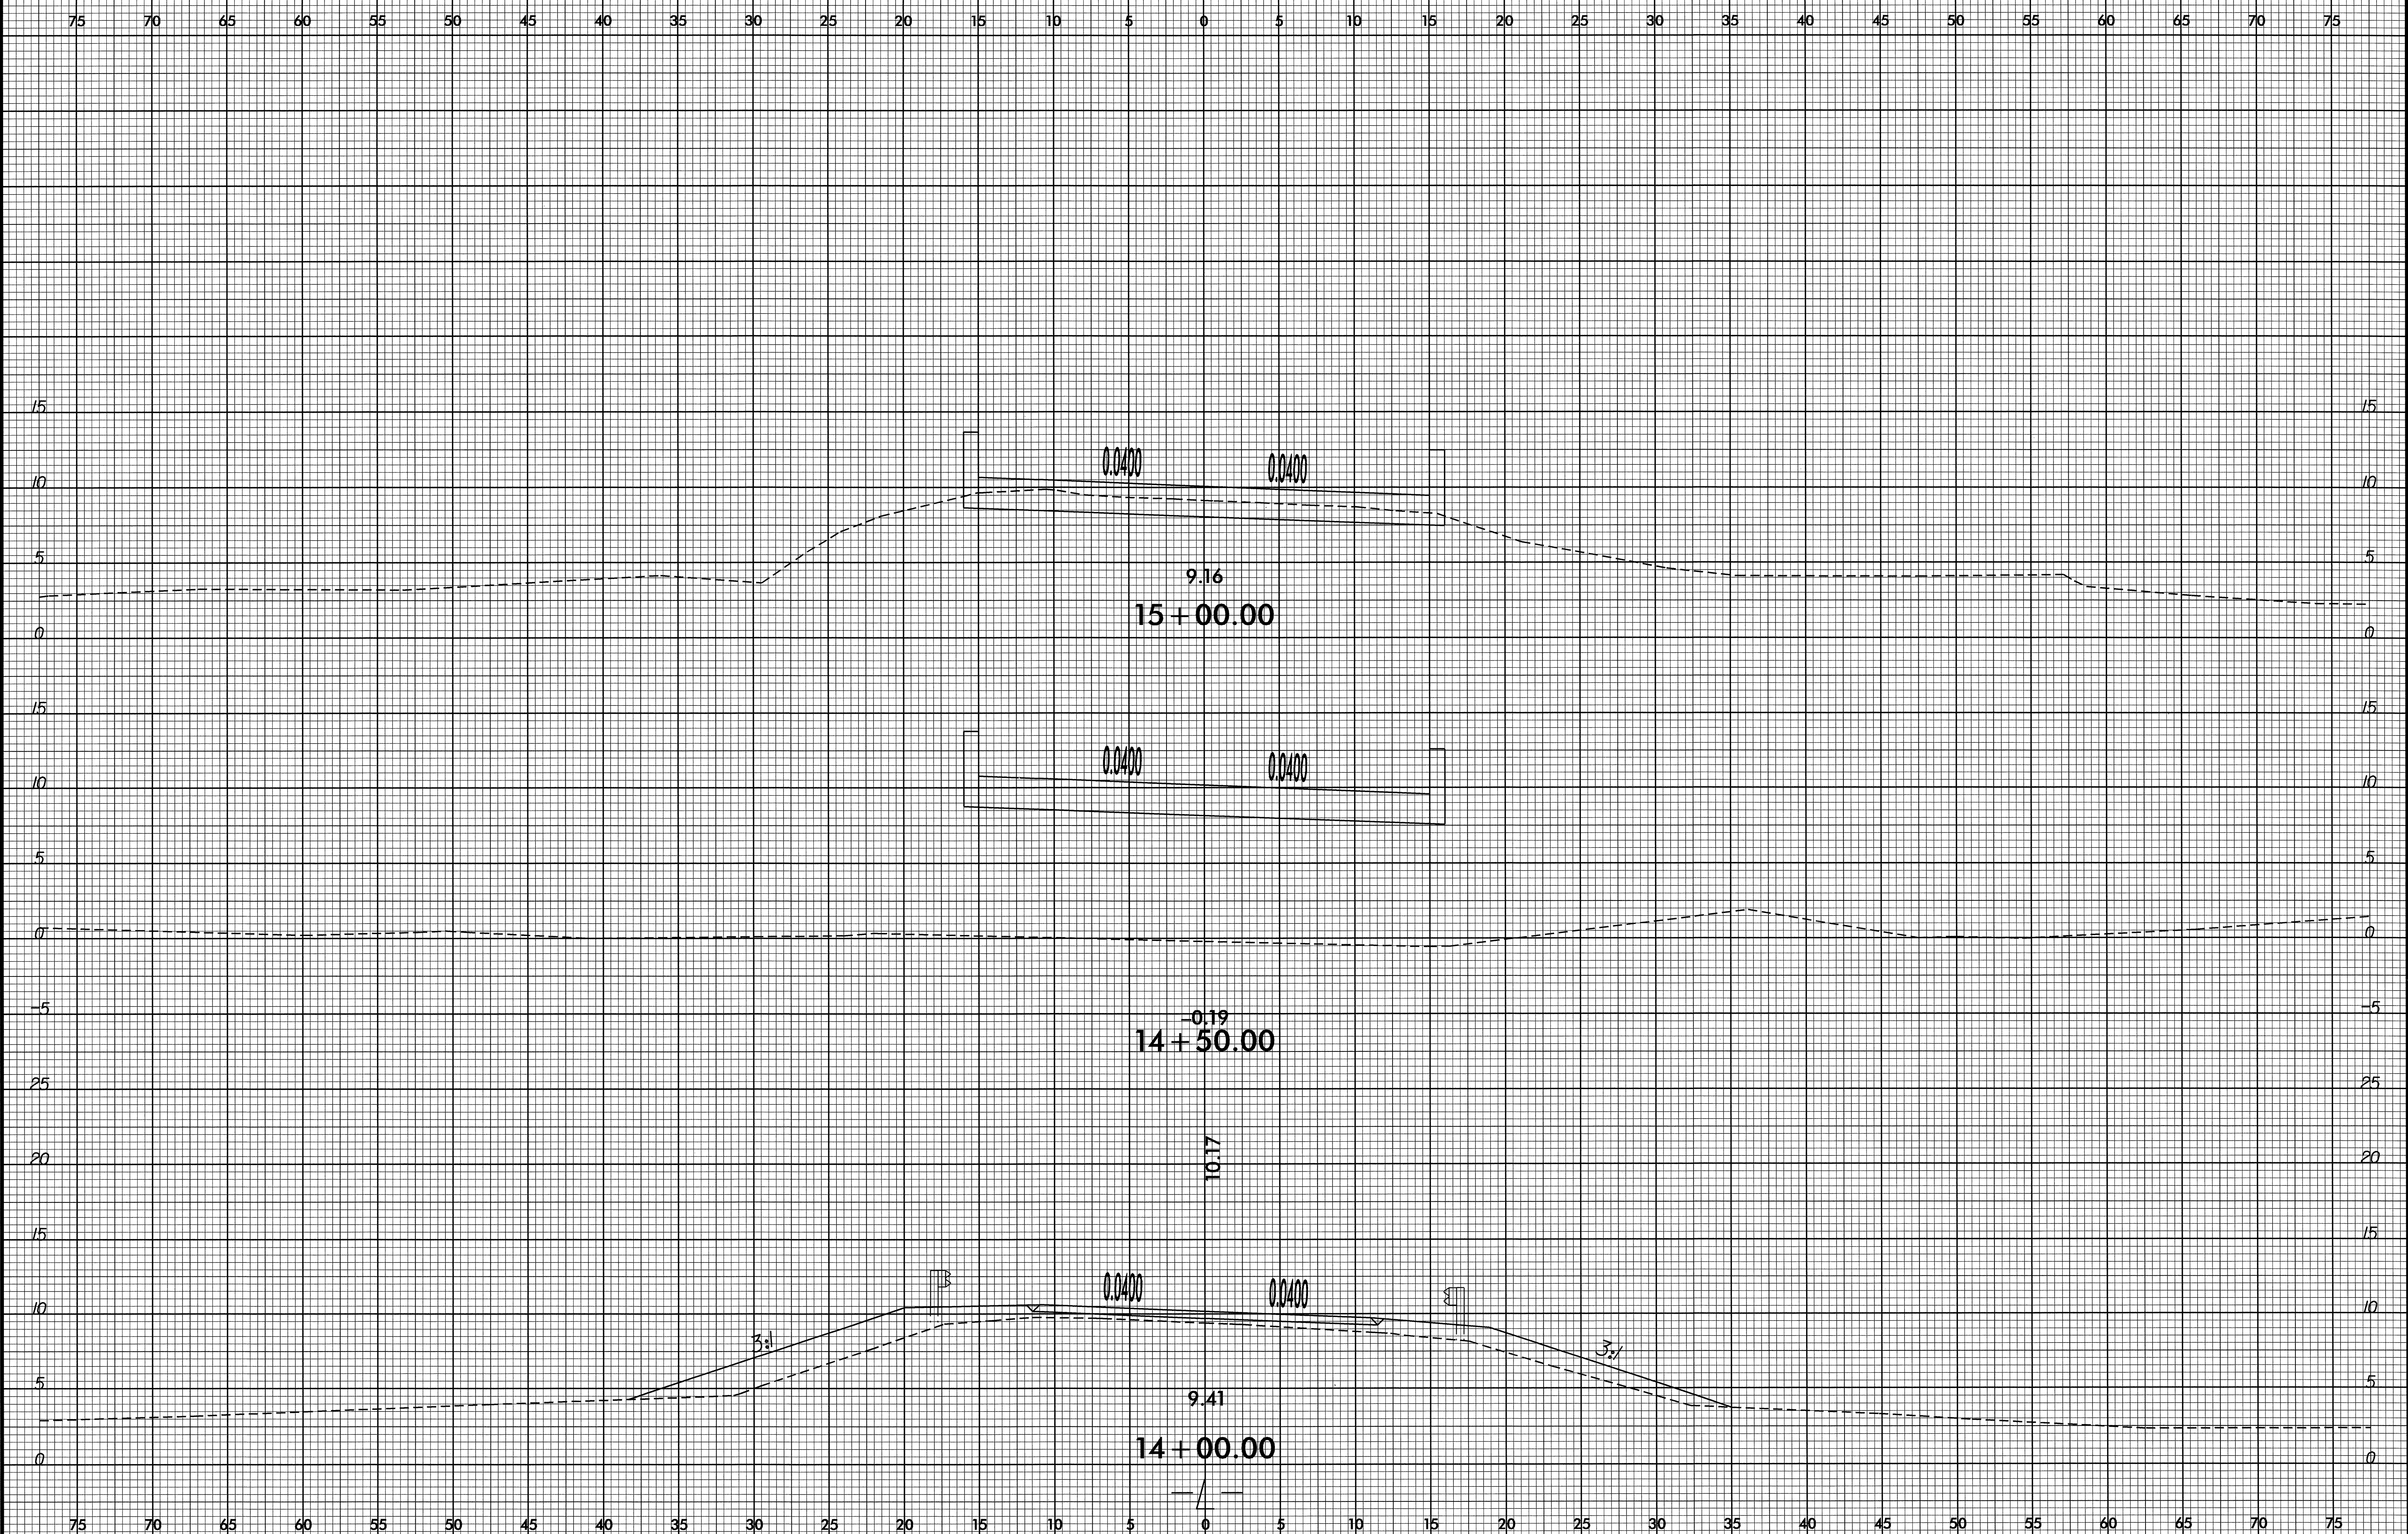


23-OCT-2007 07:35
 F:\p0606\B4228\B4228_rdy_xpl.dgn
 \$\$\$USERID\$\$\$

8/23/99

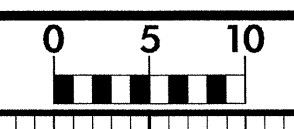

PROJ. REFERENCE NO.
B-4228

SHEET NO.
X-4

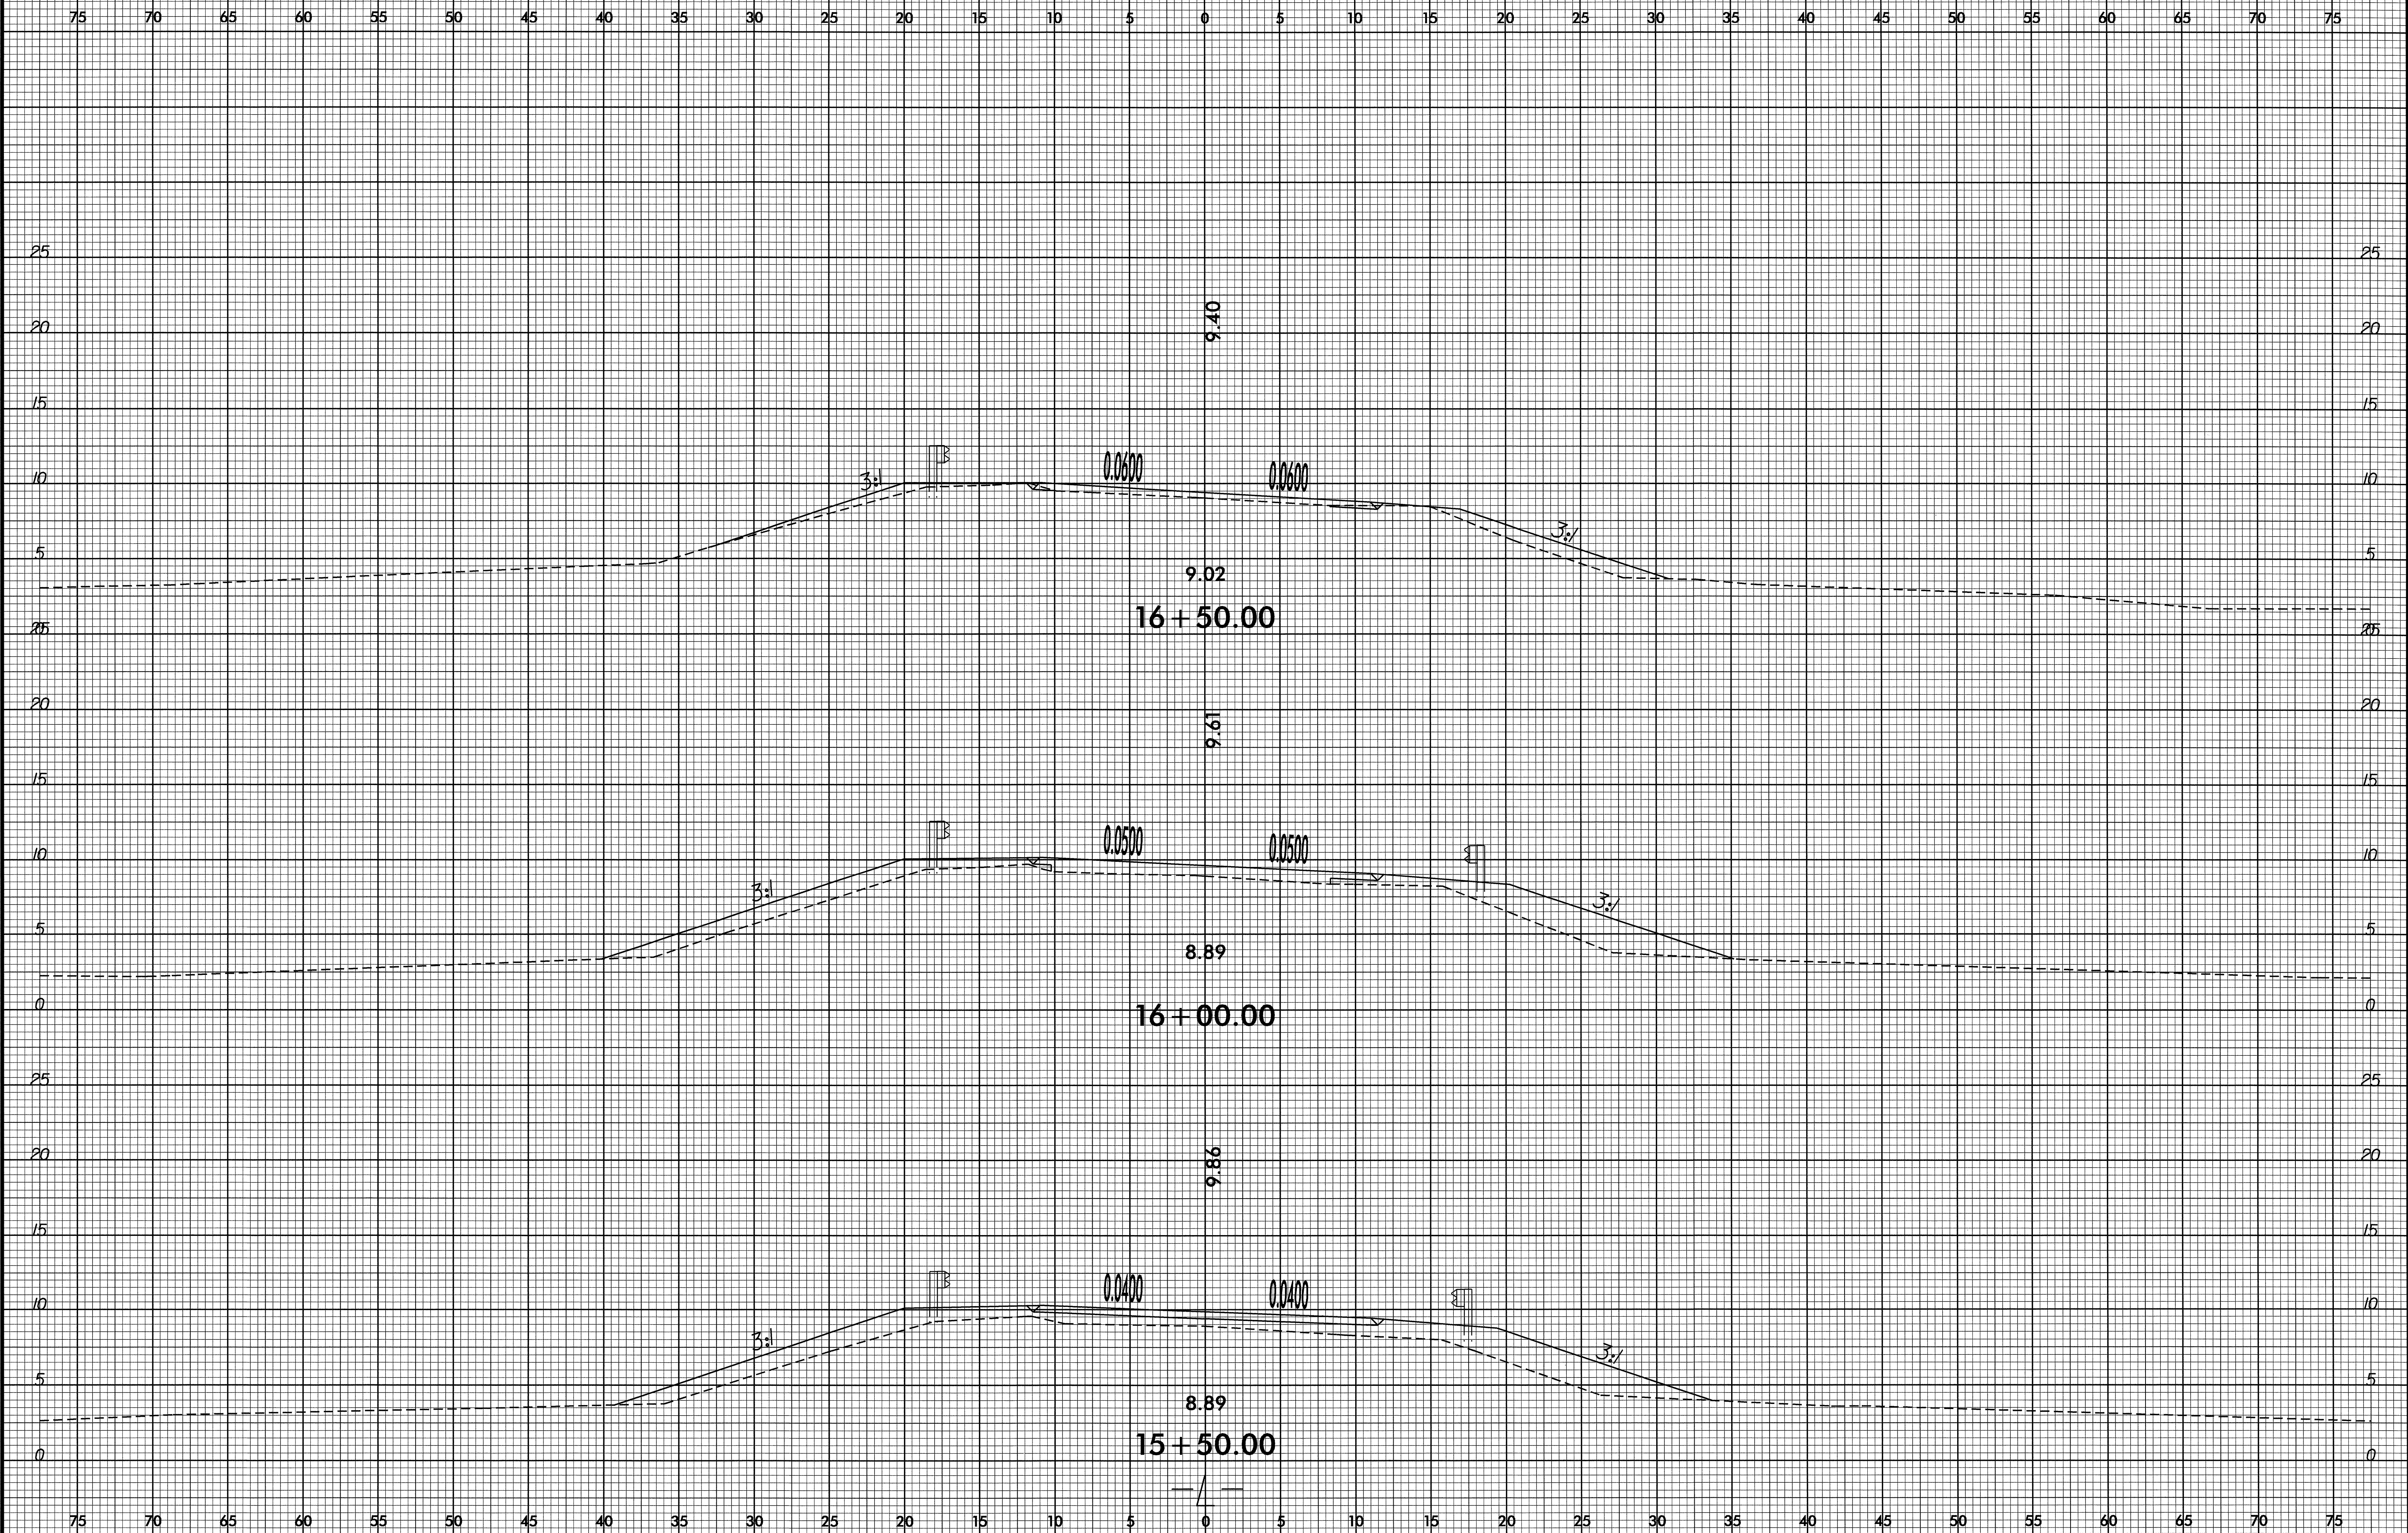

23-OCT-2007 07:35
c:\p06\rdy\XSC\64228_rdy_xpl.dgn
\$\$\$\$USER\$\$\$\$


8/23/99



PROJ. REFERENCE NO.
B-4228

SHEET NO.
X-5

75 70 65 60 55 50 45 40 35 30 25 20 15 10 5 0 5 10 15 20 25 30 35 40 45 50 55 60 65 70 75

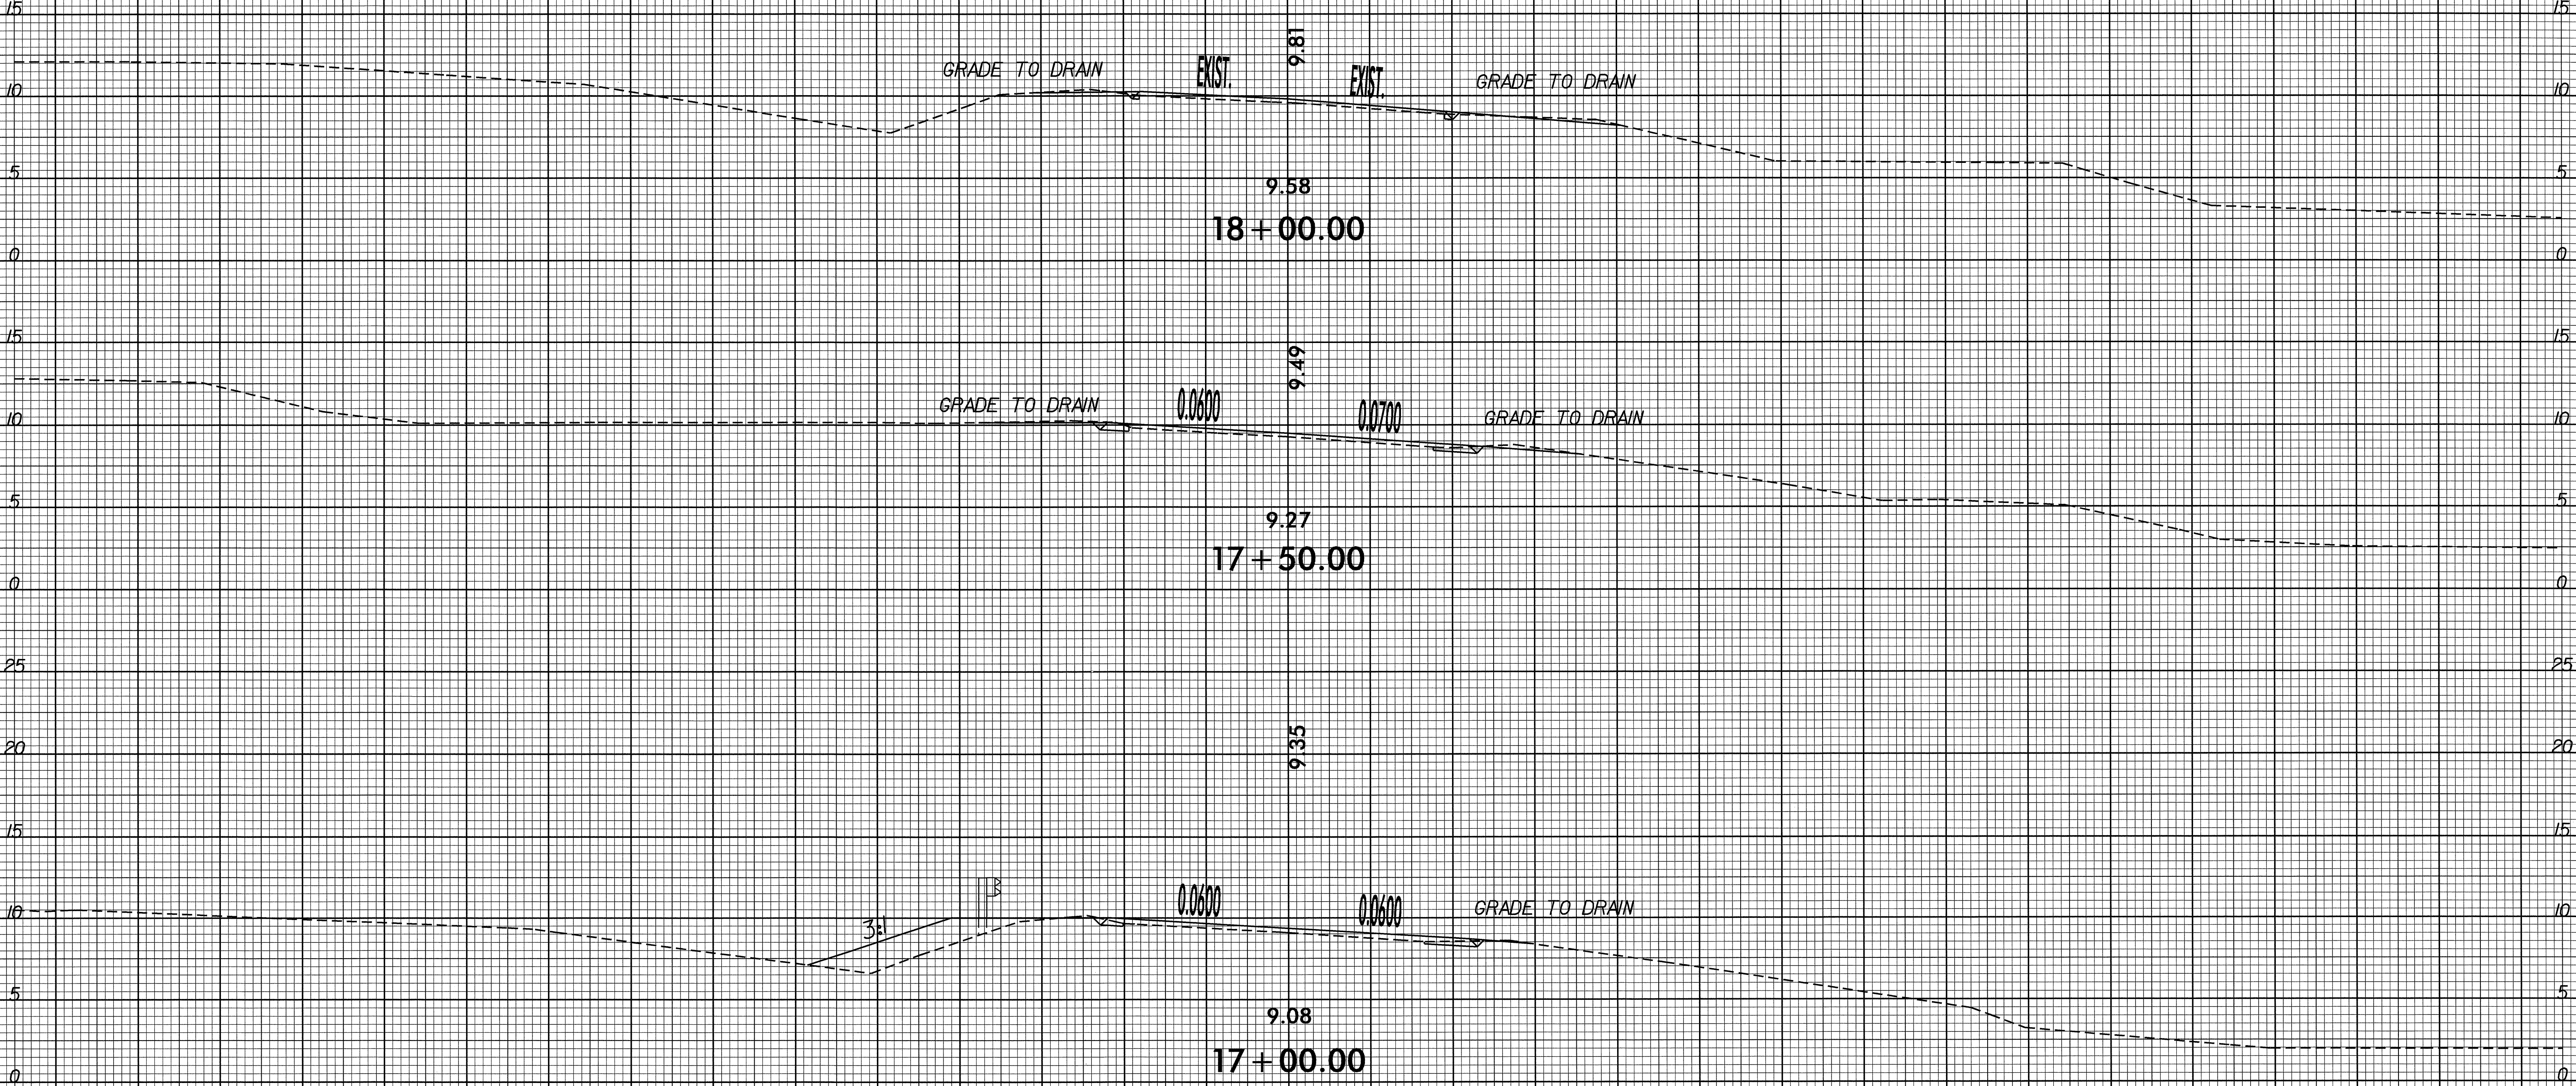

75 70 65 60 55 50 45 40 35 30 25 20 15 10 5 0 5 10 15 20 25 30 35 40 45 50 55 60 65 70 75

23-OCT-2007 07:35
 r:\road\p15\SC\B4228_rdy_xpl.dgn
 \$\$\$\$USER\$\$\$\$