


T.I.P.: B-4231



CONTRACT: C201587

**STATE OF NORTH CAROLINA  
DEPARTMENT OF TRANSPORTATION**

**SIGNING PLANS  
PITT COUNTY**

**LOCATION: BRIDGE NO. 53 OVER SWIFT CREEK ON NC 102**

TIP NO. B-4231	SHEET NO. SIGN-1
APPROVED: <i>[Signature]</i>	
DATE: 11/6/07	
SEAL	
	

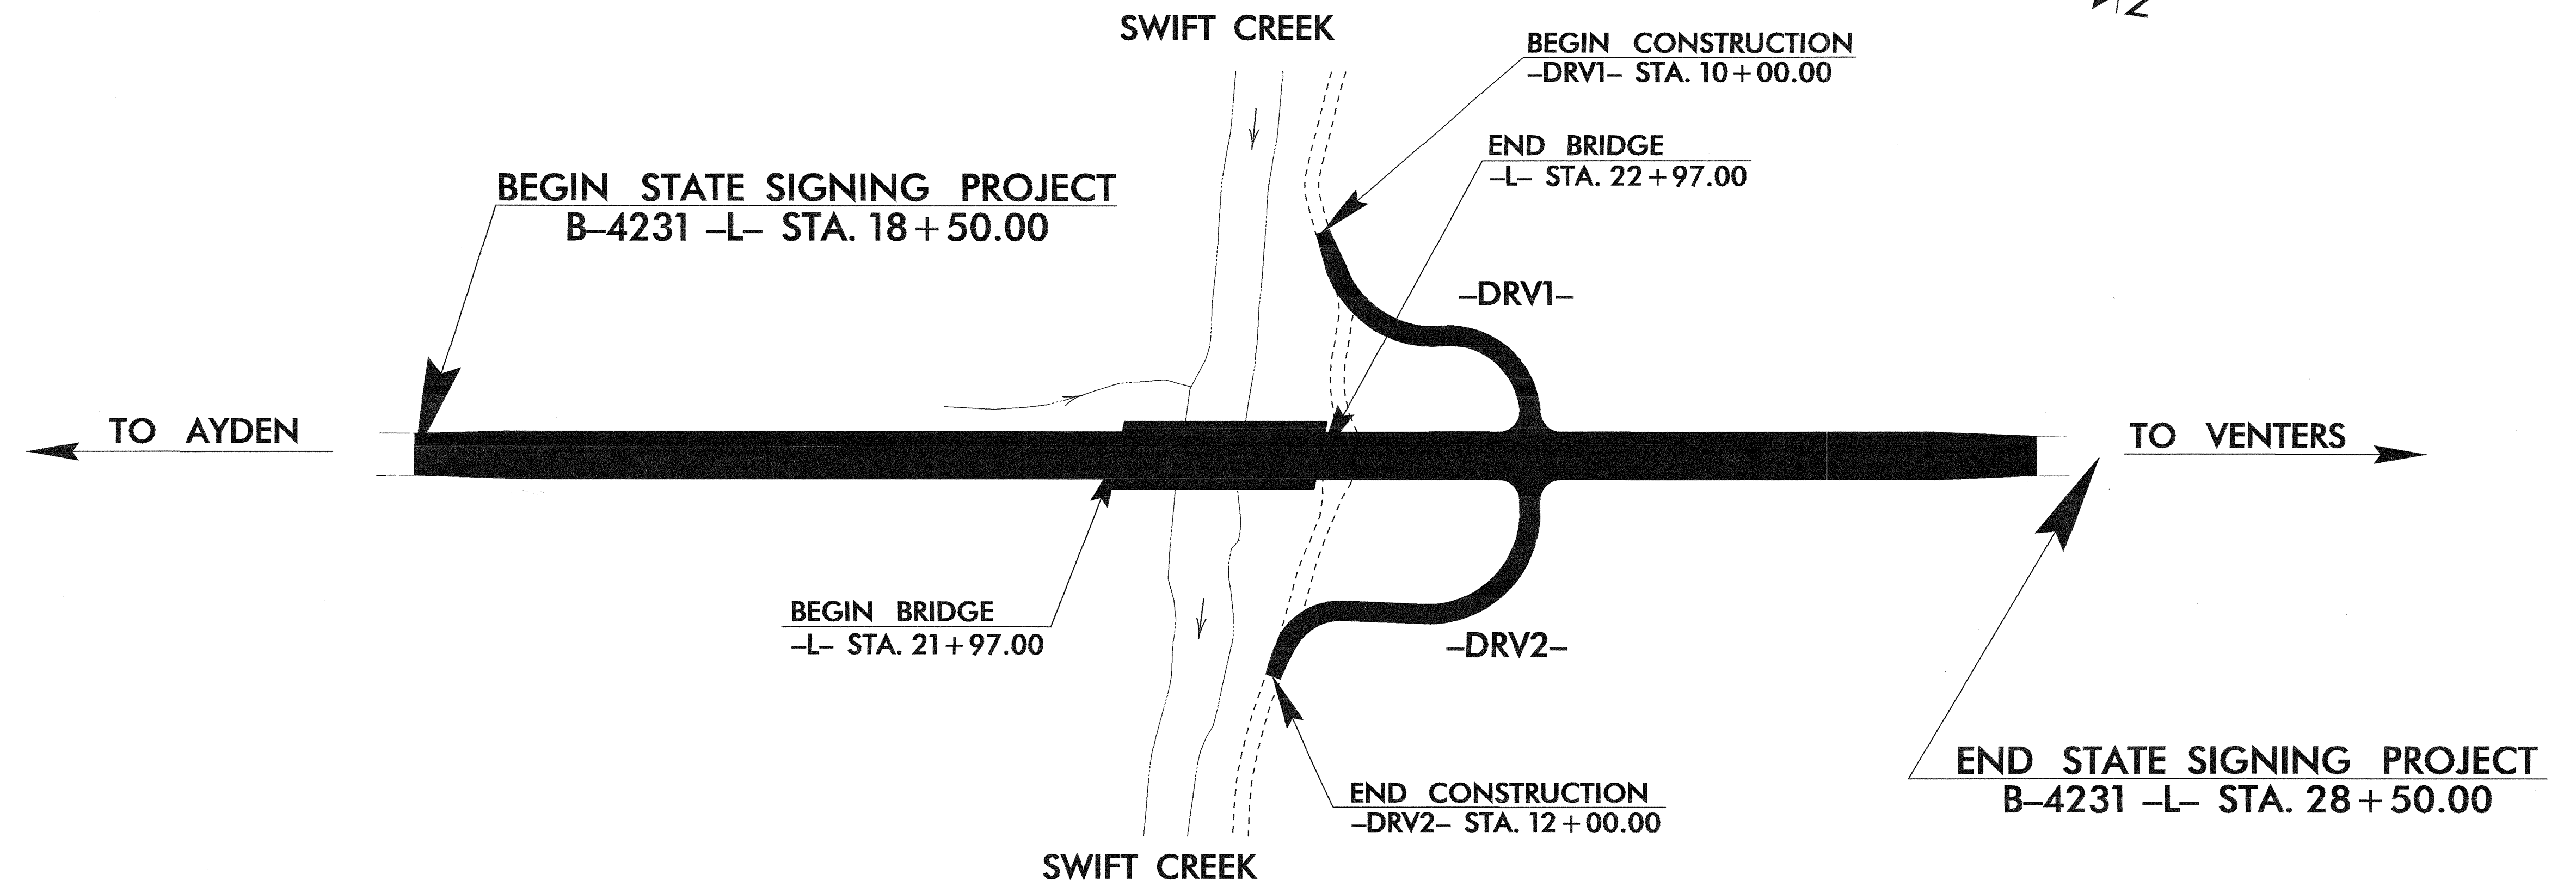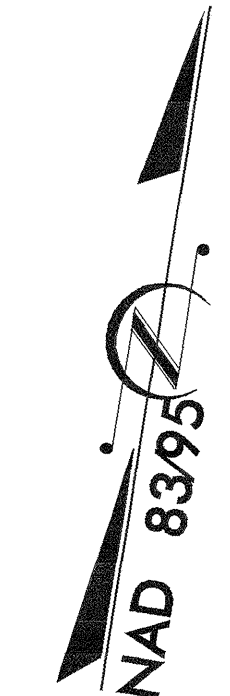

**SUMMARY OF QUANTITIES**

ITEM NO.		ITEM DESCRIPTION	QUANTITY	UNIT
DESC. NO.	SECT. NO.			
4025000000	901	CONTRACTOR FURNISHED, TYPE E SIGN	22	S.F.
4082000000	903	SUPPORTS, WOOD	54	L.F.
4102000000	904	SIGN ERECTION, TYPE E	3	EA.
4158000000	907	DISPOSAL OF SIGN SYSTEM, WOOD	5	EA.

**INDEX**

SHEET NO.	DESCRIPTION
1	TITLE SHEET
2	TYPE "E" SIGNS
3	EXISTING/PROPOSED ROADWAY

PLAN PREPARED BY: N.C.D.O.T. SIGNING SECTION

R. W. KING, PE      SIGNING ENGINEER  
A. I. ALQUDWAH, PE      SIGNING PROJECT ENGINEER  
D. M. EATON      SIGNING PROJECT DESIGN ENGINEER  
R. R. HENNEIN      SIGNING DESIGNER

**ROADWAY STANDARD DRAWINGS  
APPLICABLE TO THESE SIGNING PLANS  
903.20 904.10 904.50**



