


B:23/99

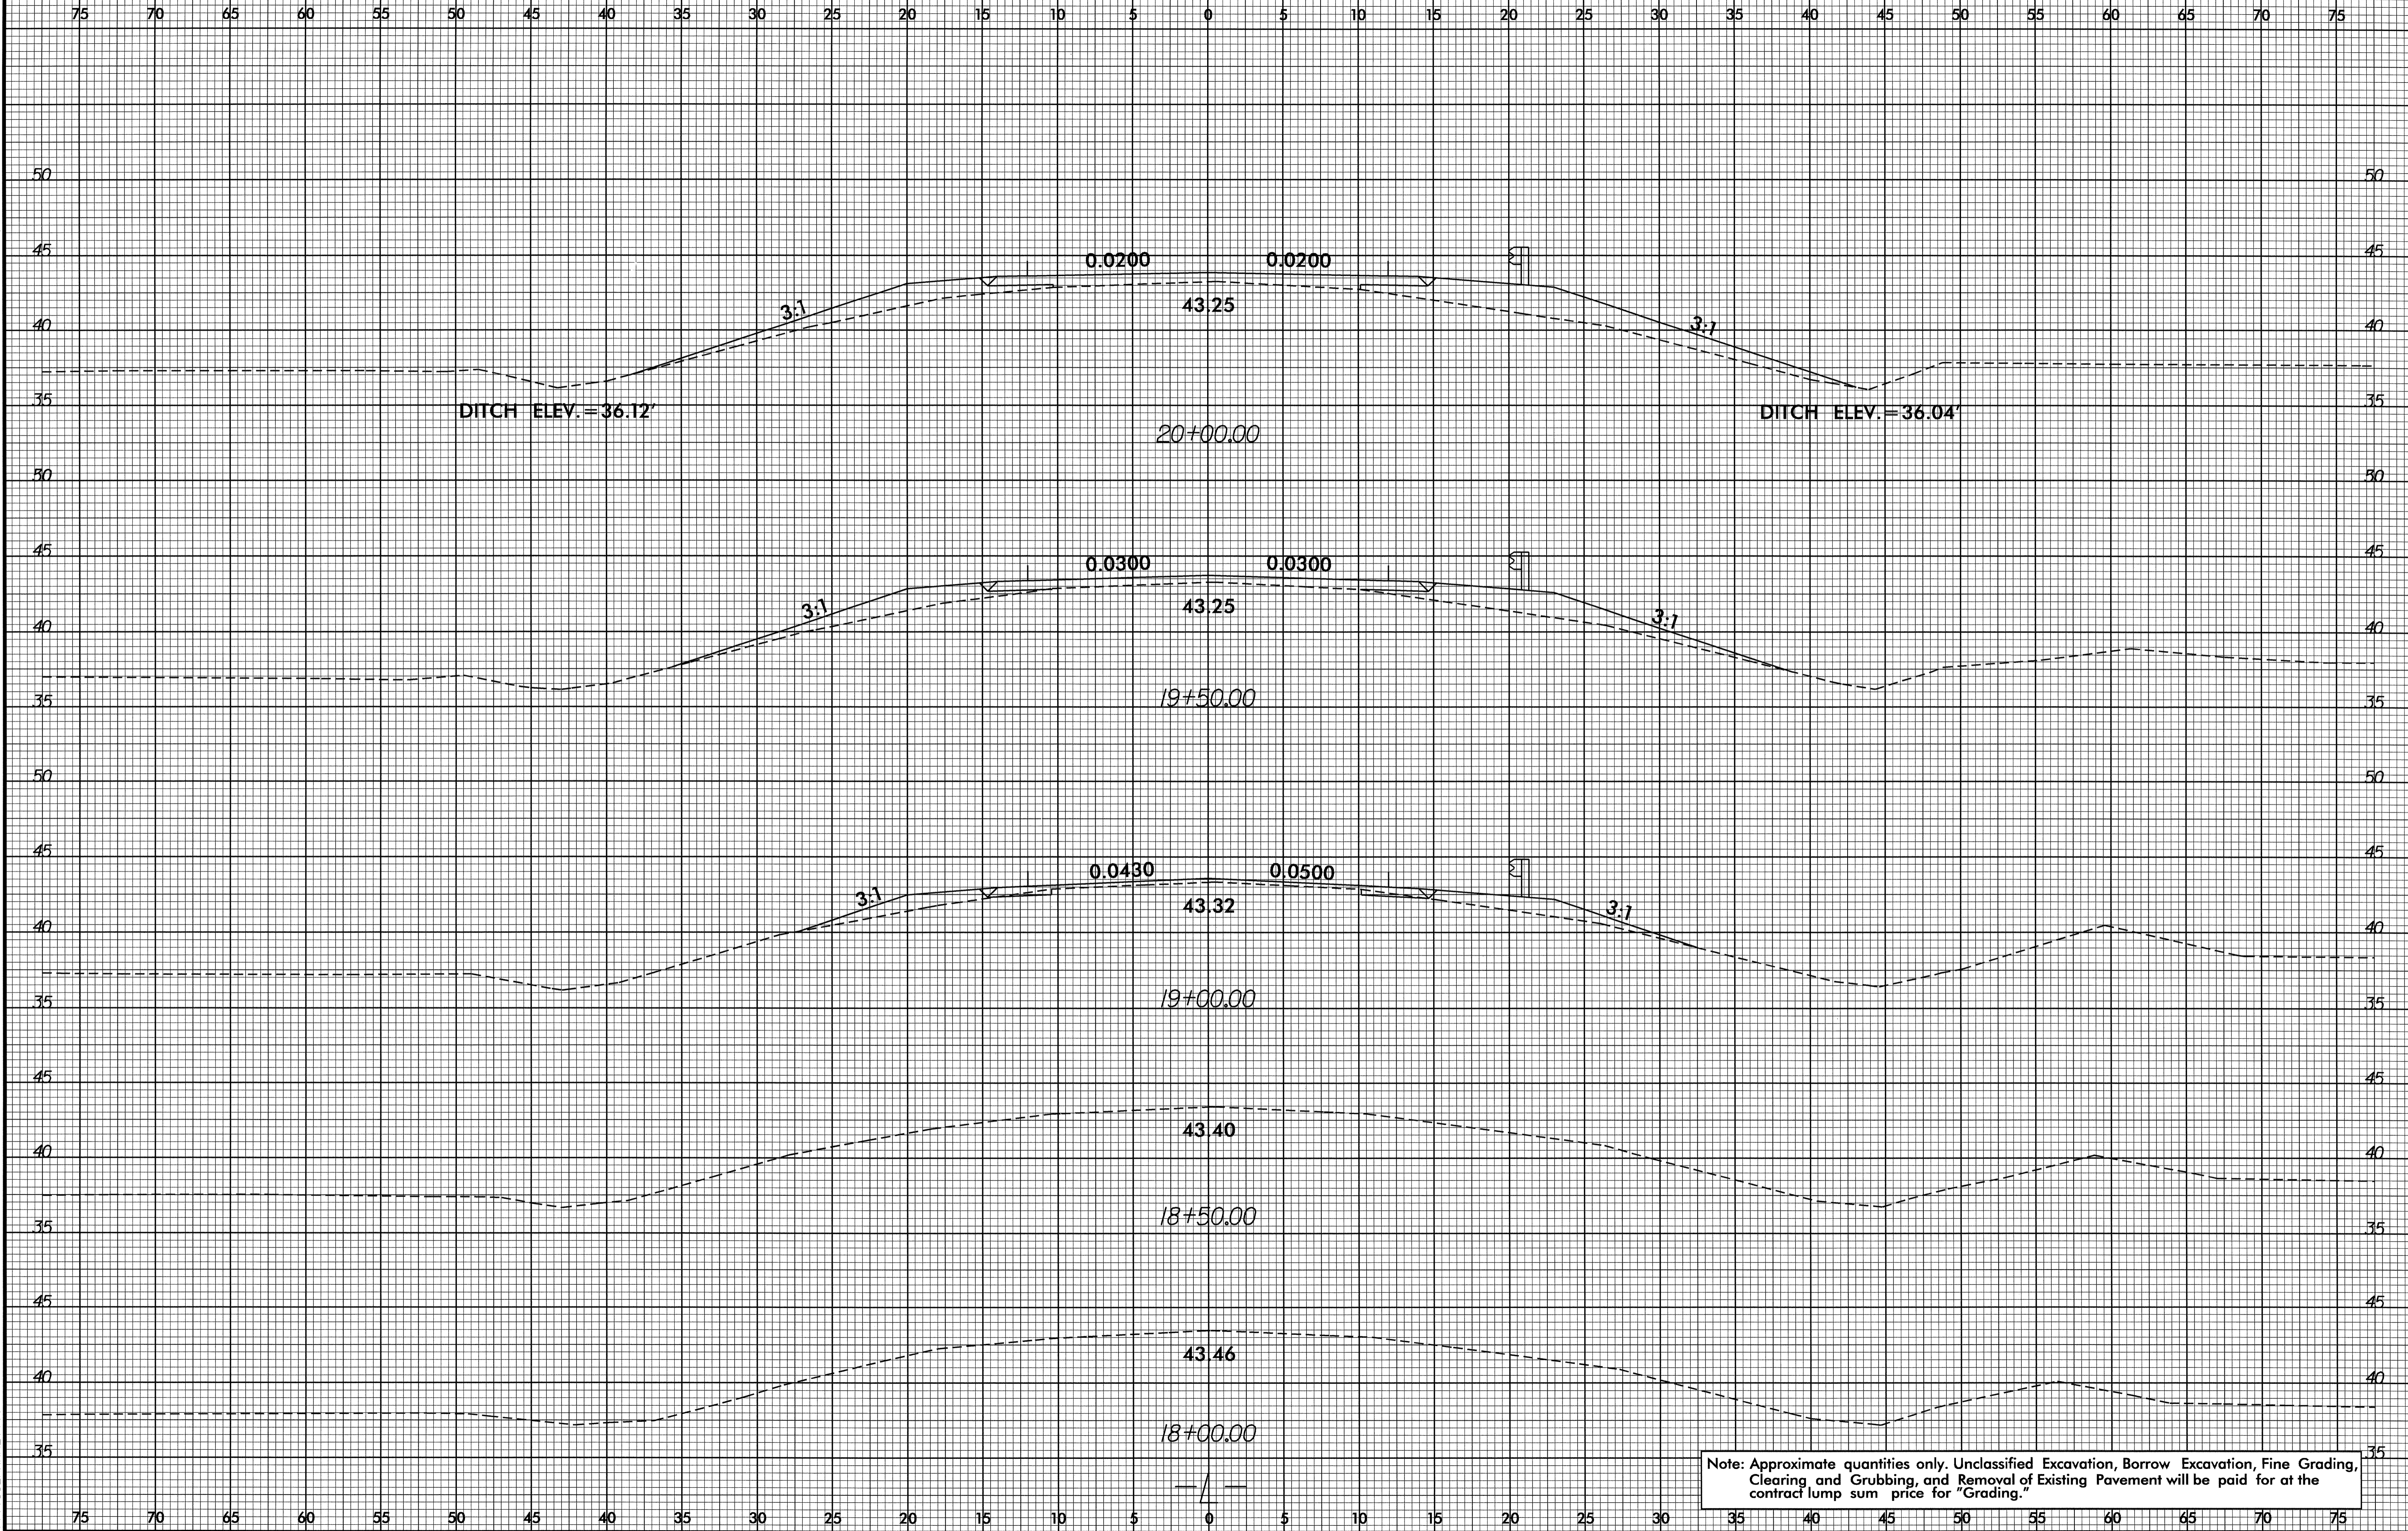


Note: Approximate quantities only. Unclassified Excavation, Borrow Excavation, Fine Grading, Clearing and Grubbing, and Removal of Existing Pavement will be paid for at the contract lump sum price for "Grading."

31-OCT-2007 07:28
 R:\Roadway\XSC\4231_rdy_xpl.dgn
 \$\$\$USERAME\$\$\$


8/23/99

BRIDGE

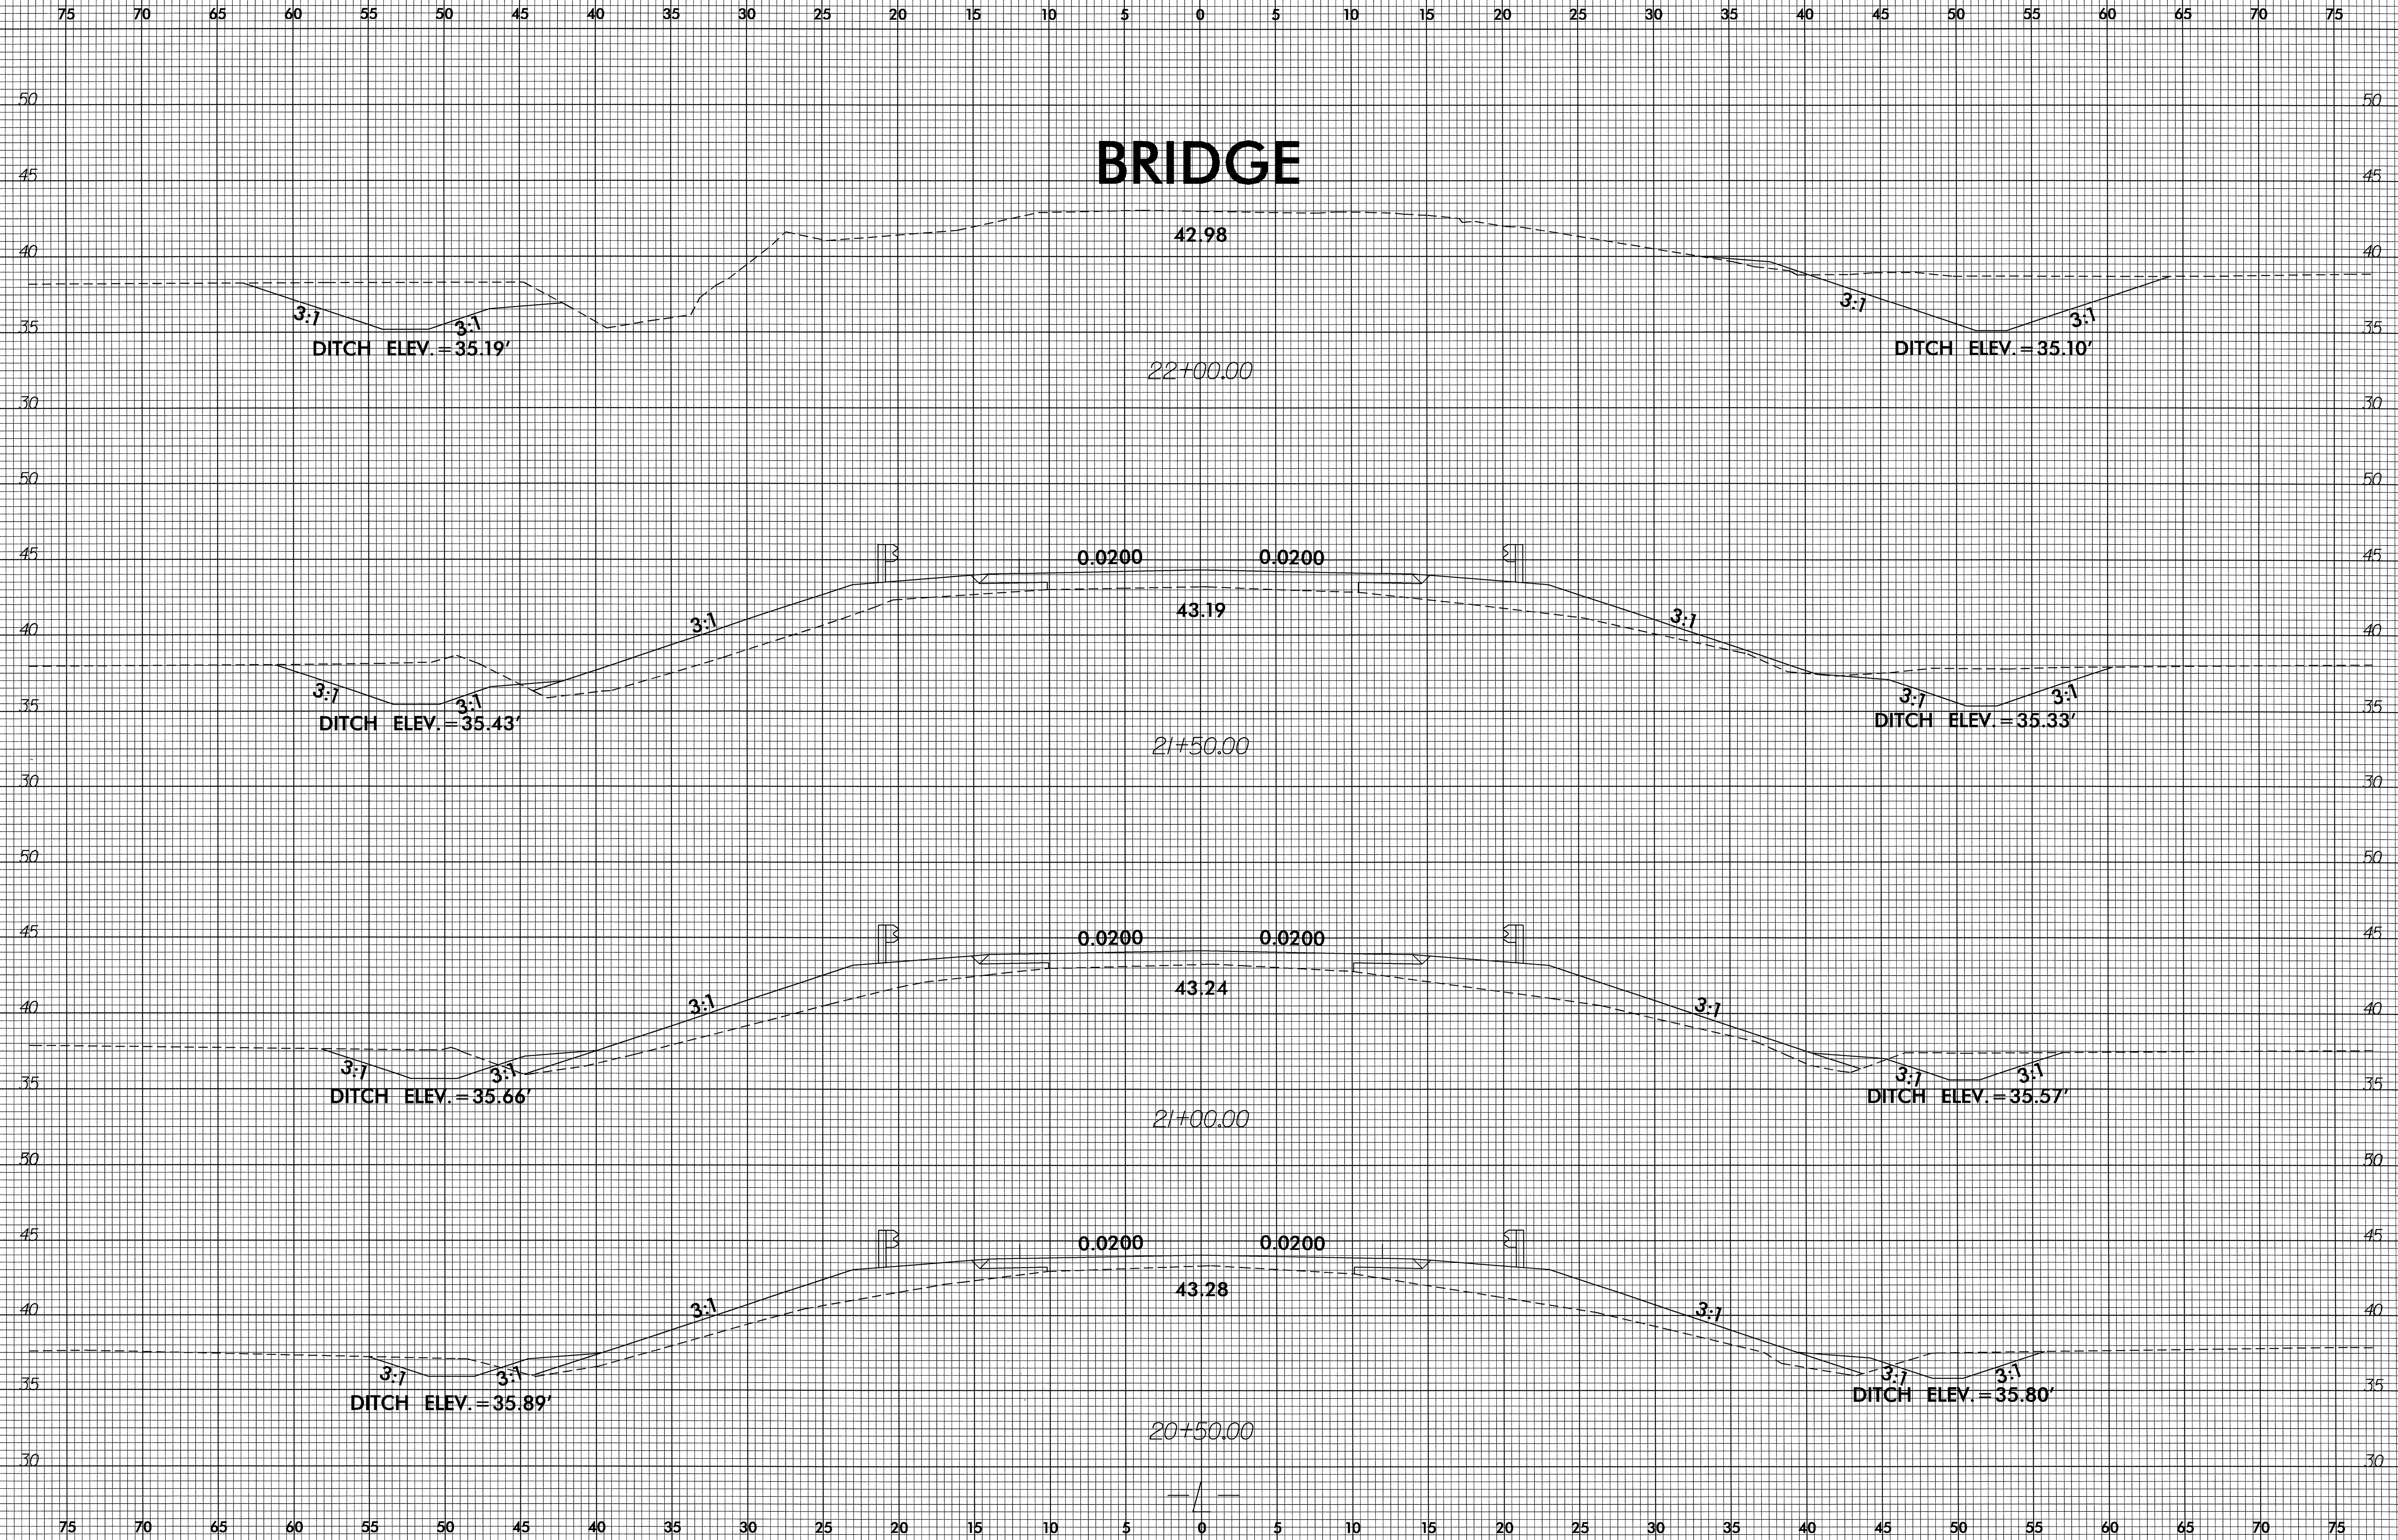


I:\JUL-2007 0943
R:\Road\neu\YSC\B4231_rdy_xp1_1.dgn
\$\$\$\$\$USERAME\$\$\$\$\$

8/23/99

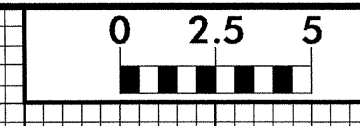


PROJ. REFERENCE NO.	SHEET NO.
B-4231	X-4

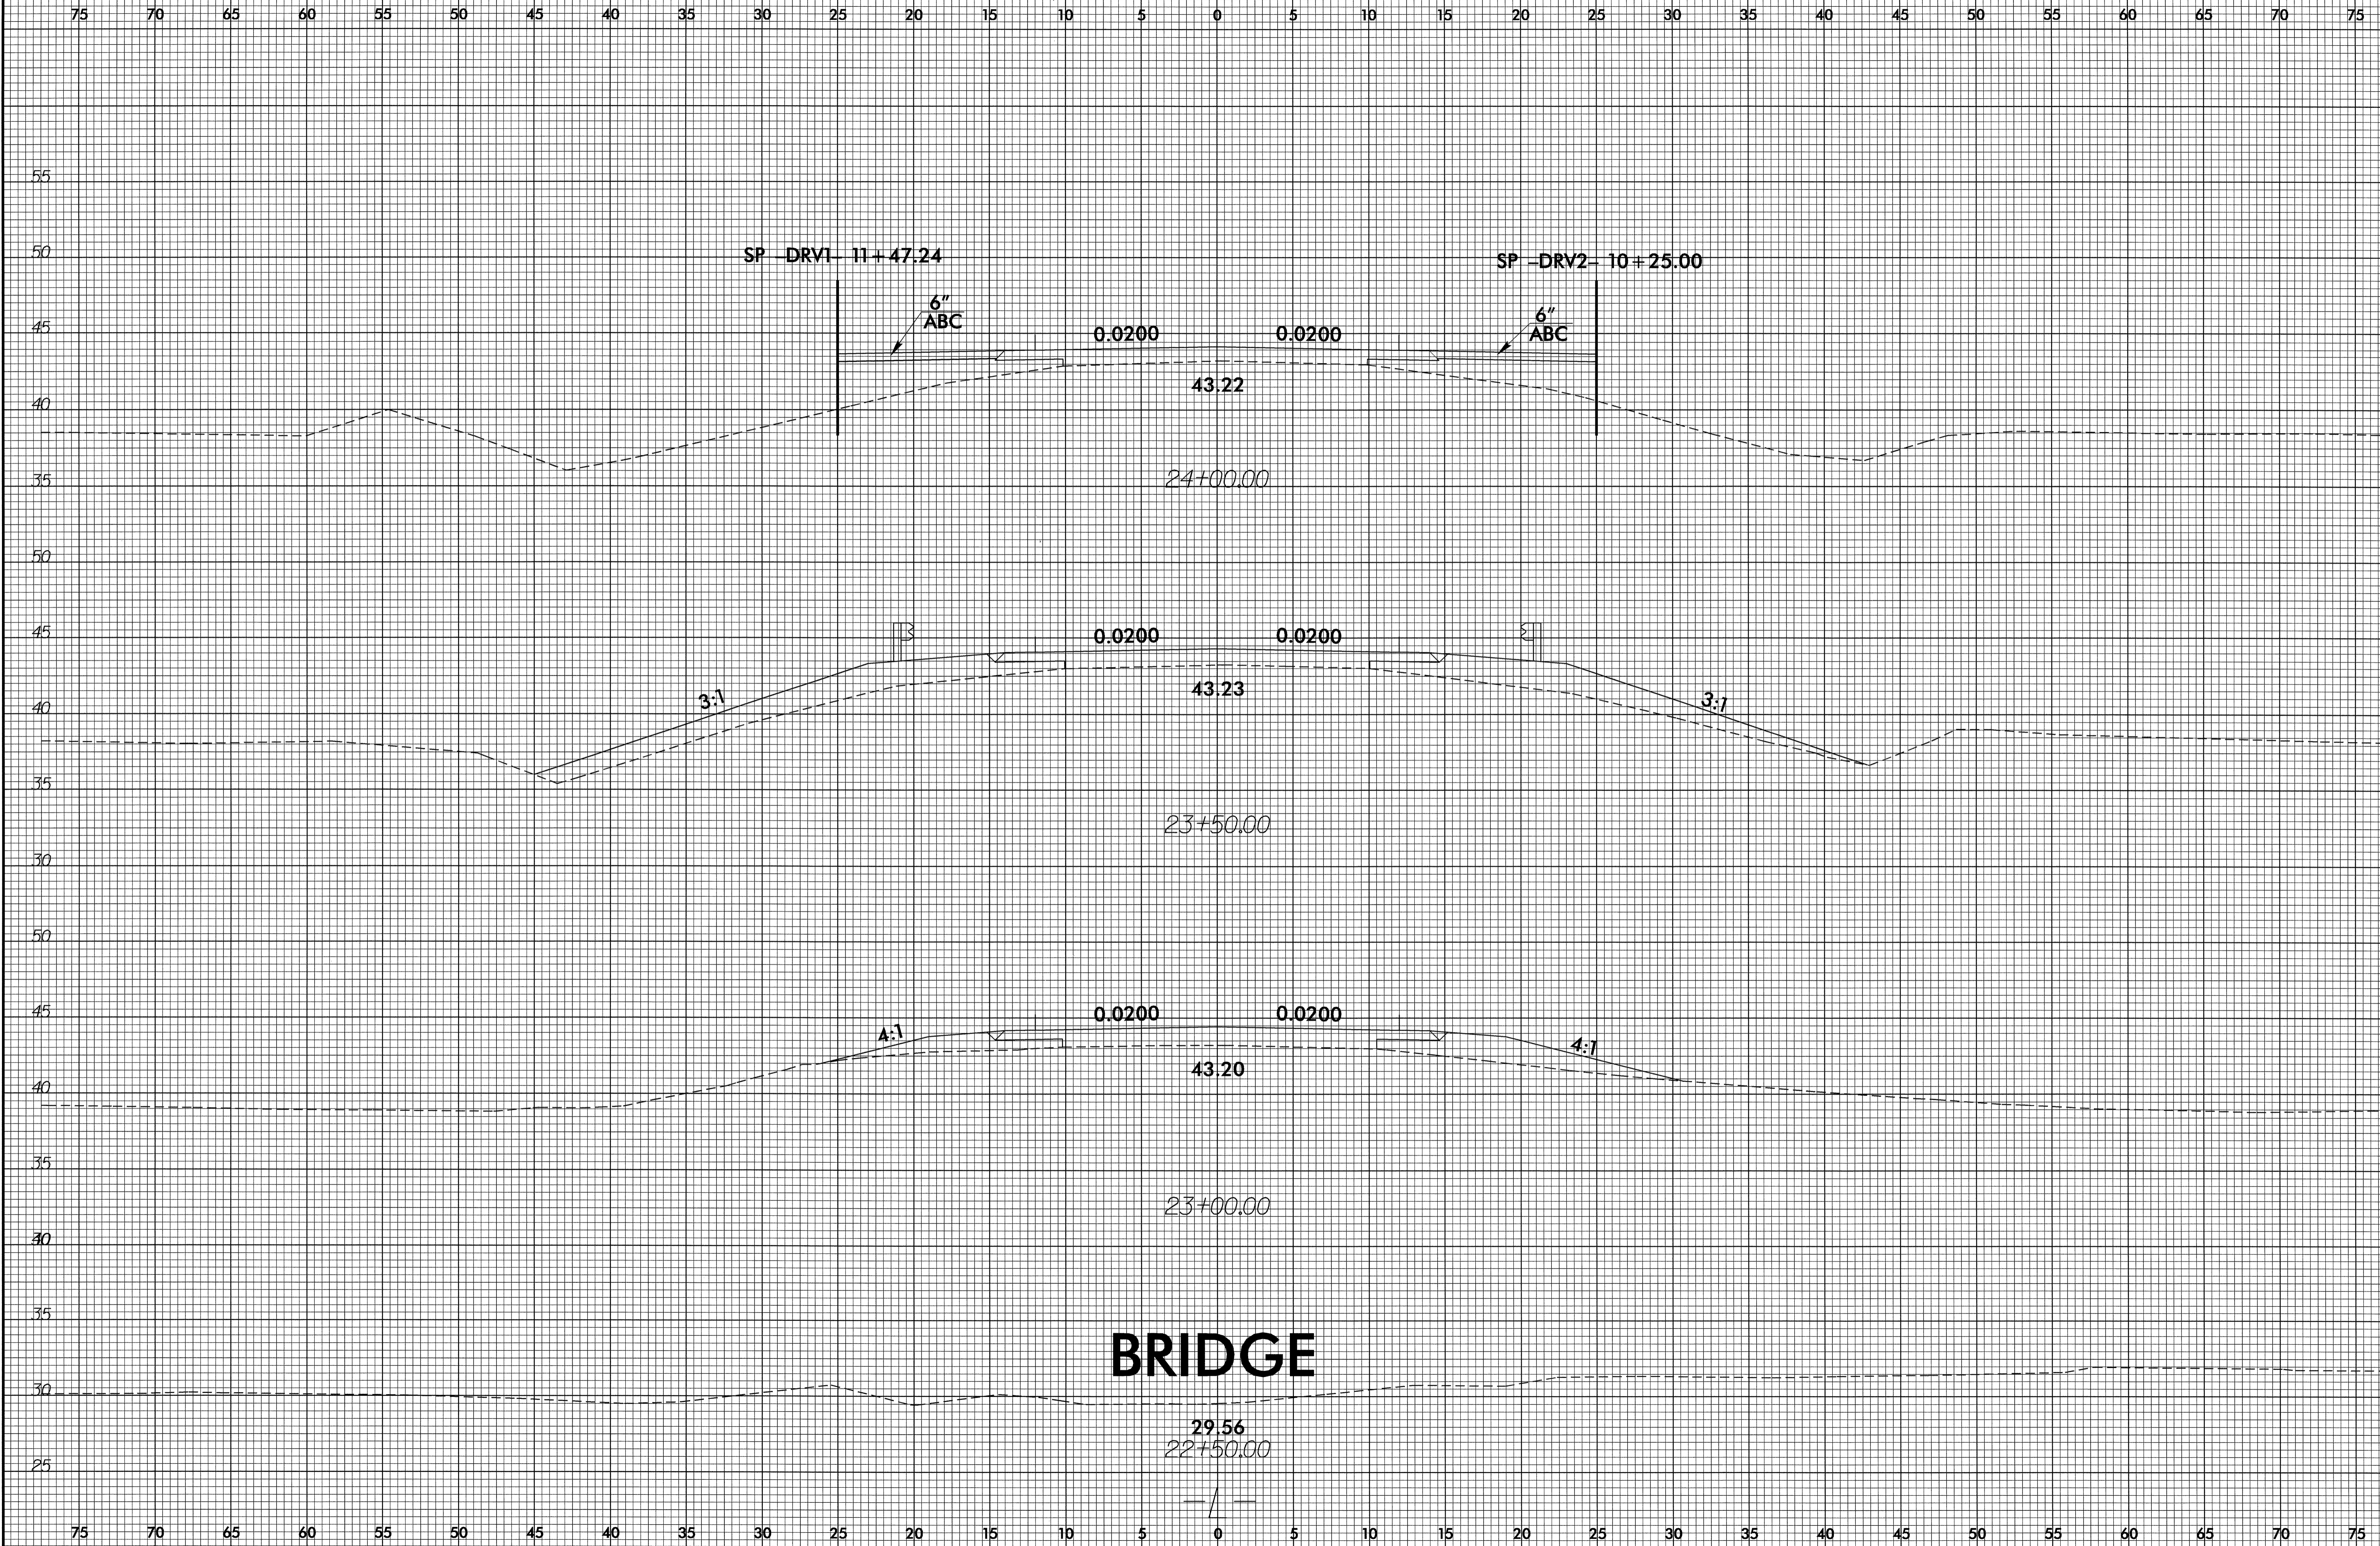


I:\JUL-2007 0943
 R:\Roadku\XSC\4231.r.dwg - xp1.l.dgn
 \$\$\$USERNAME\$\$\$


8/23/99

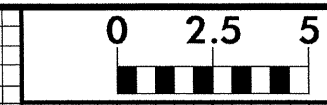


PROJ. REFERENCE NO.	SHEET NO.
B-4231	X-5

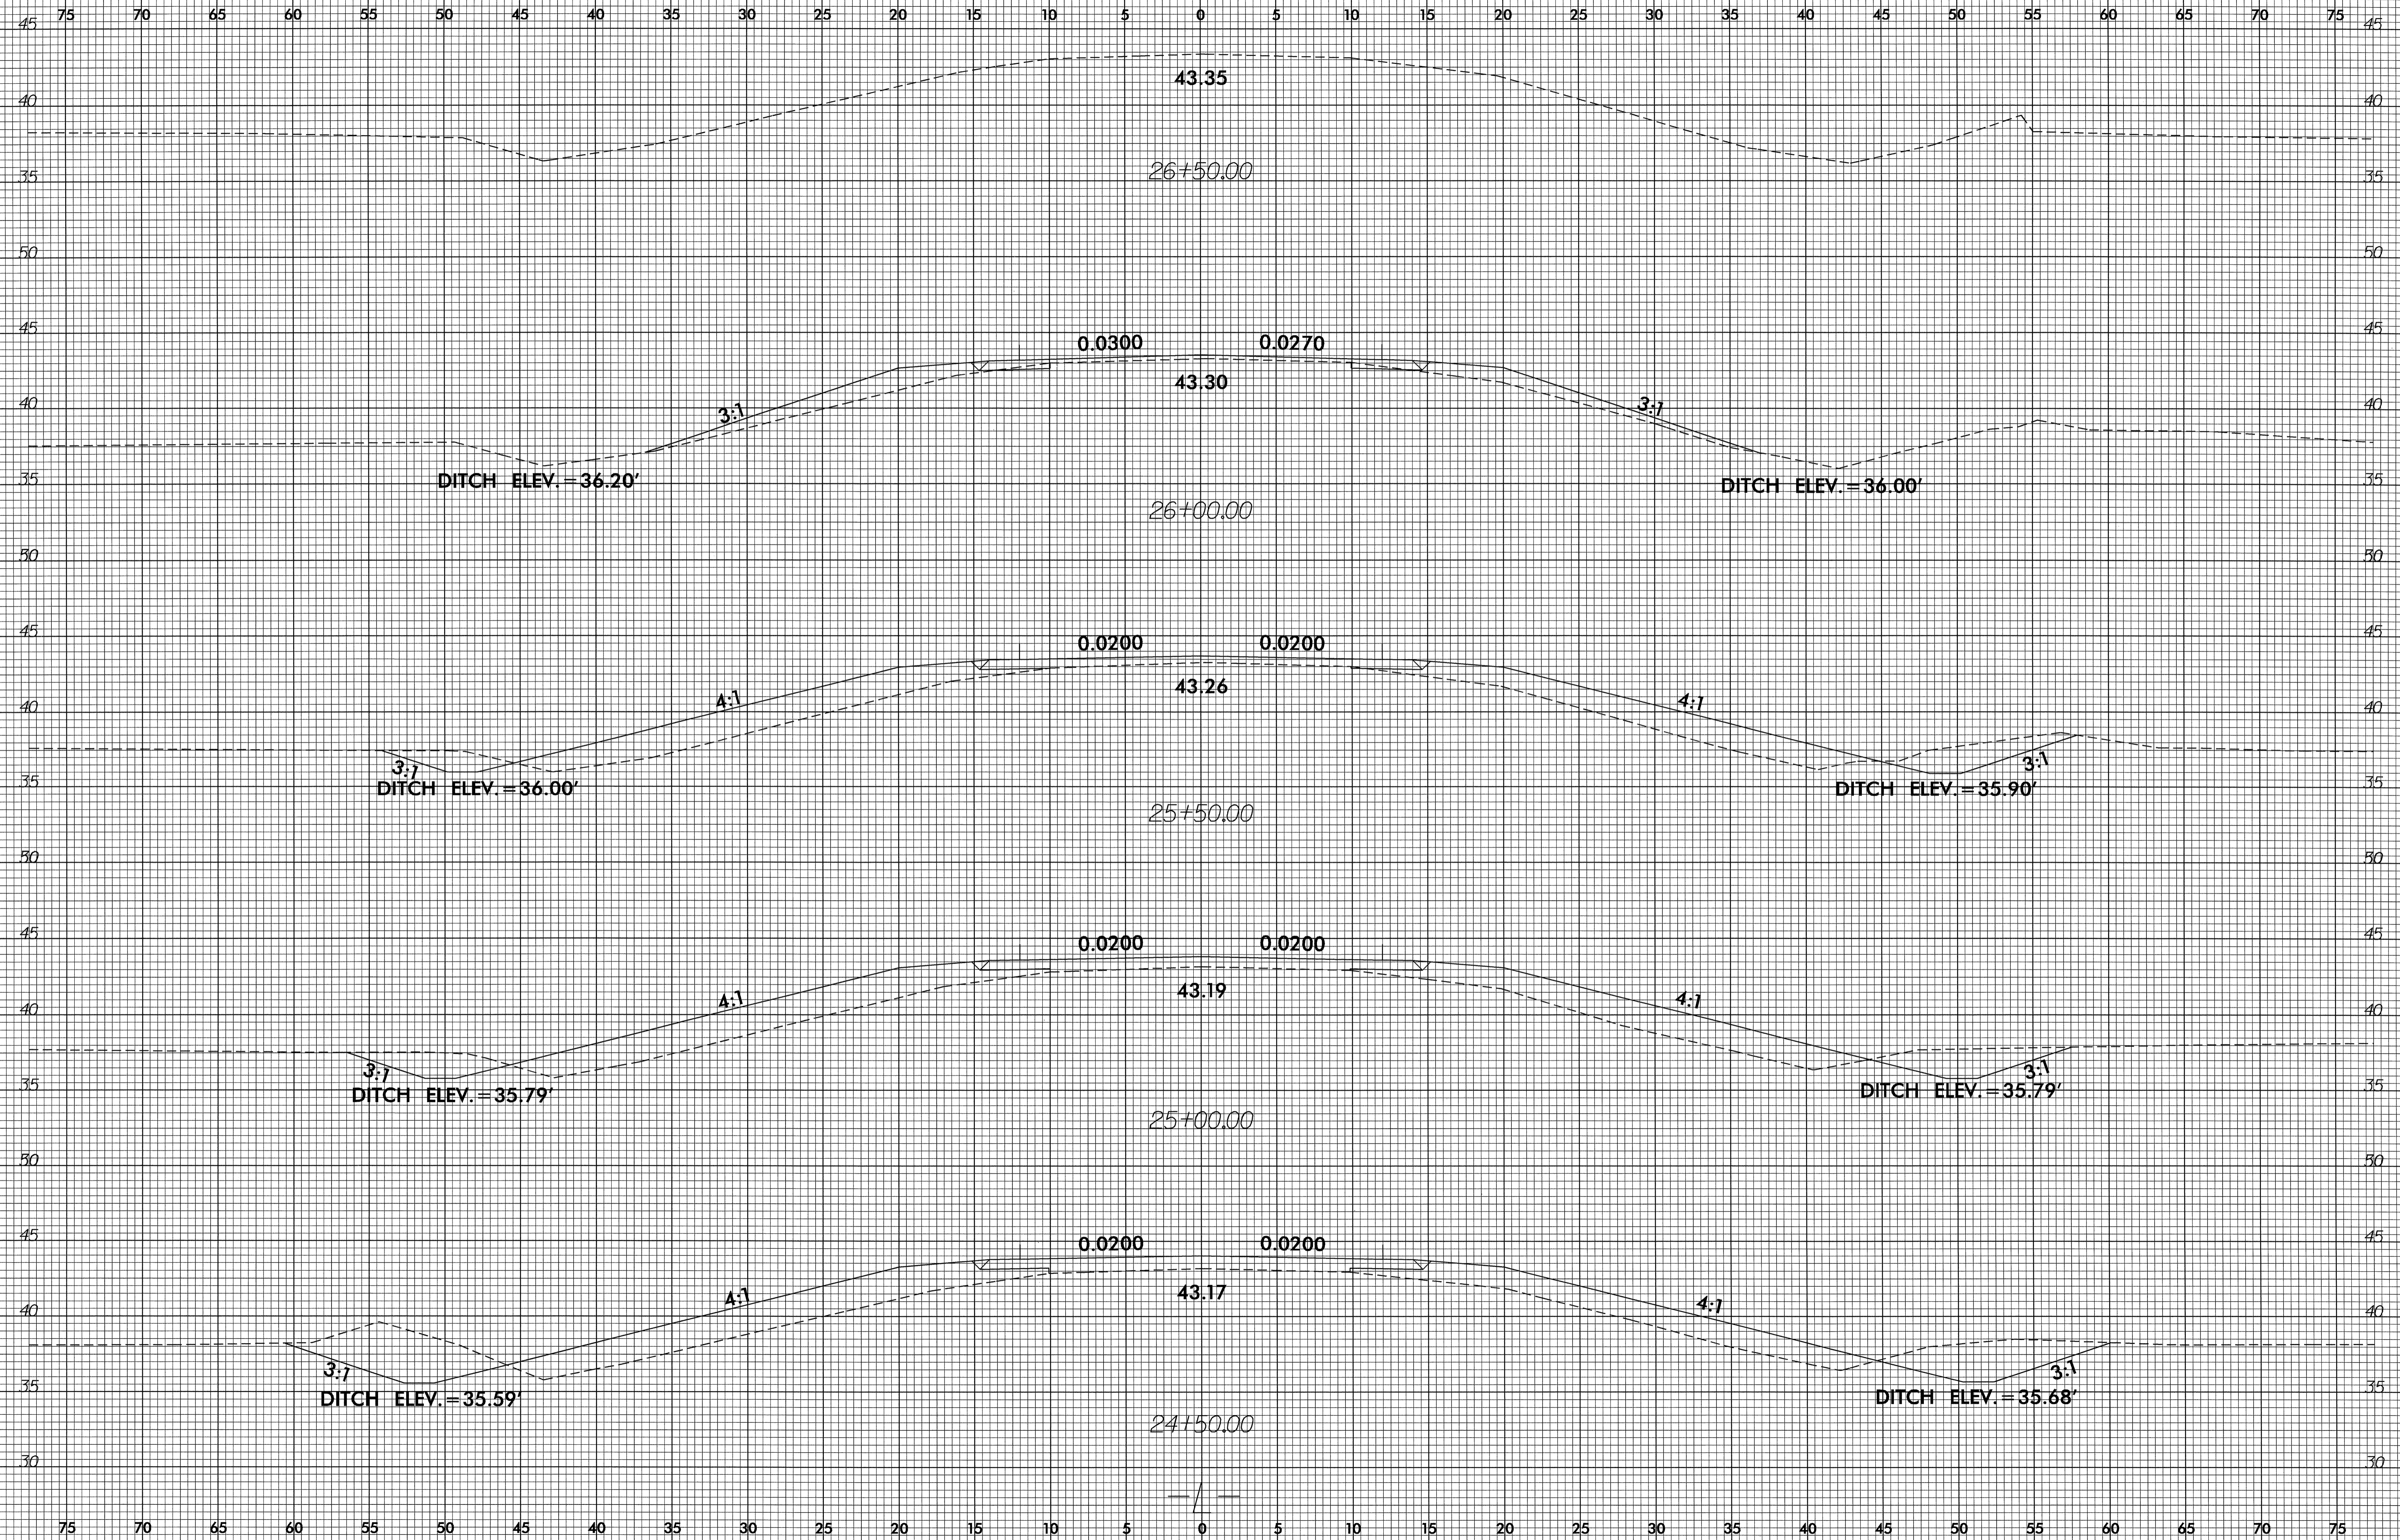

I:\JUL-2007_09\3
 P:\Roadway\SC\4231_rdu_xp1.dgn
 \$\$\$USERNAME\$\$\$

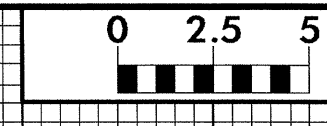


75 70 65 60 55 50 45 40 35 30 25 20 15 10 5 0 5 10 15 20 25 30 35 40 45 50 55 60 65 70 75

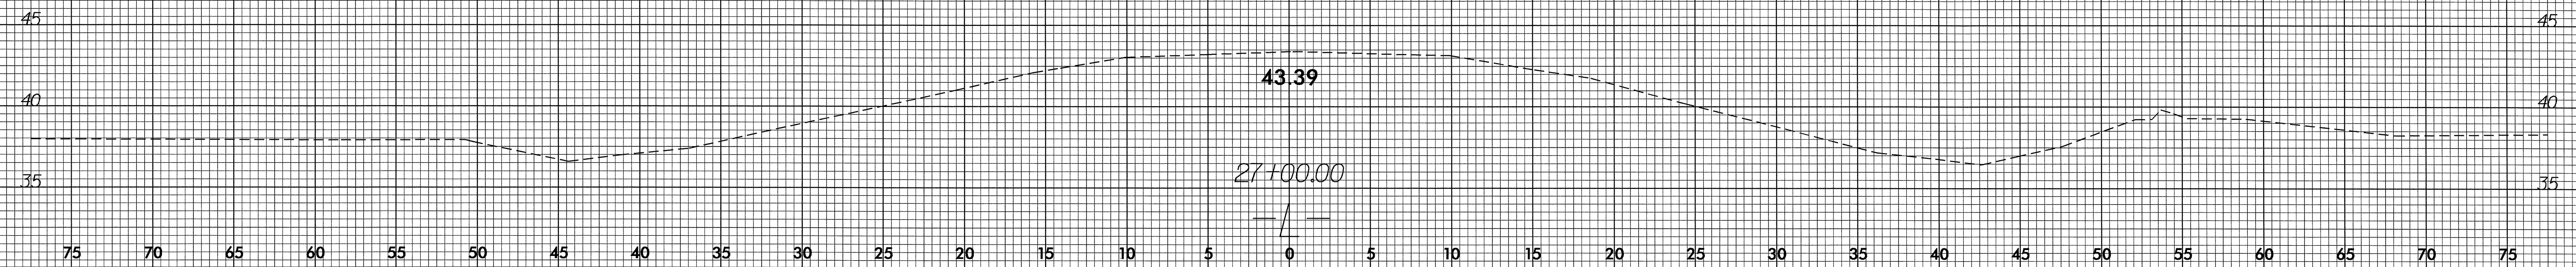

8/23/99

0 2.5 5	PROJ. REFERENCE NO.	SHEET NO.
	B-4231	X-7

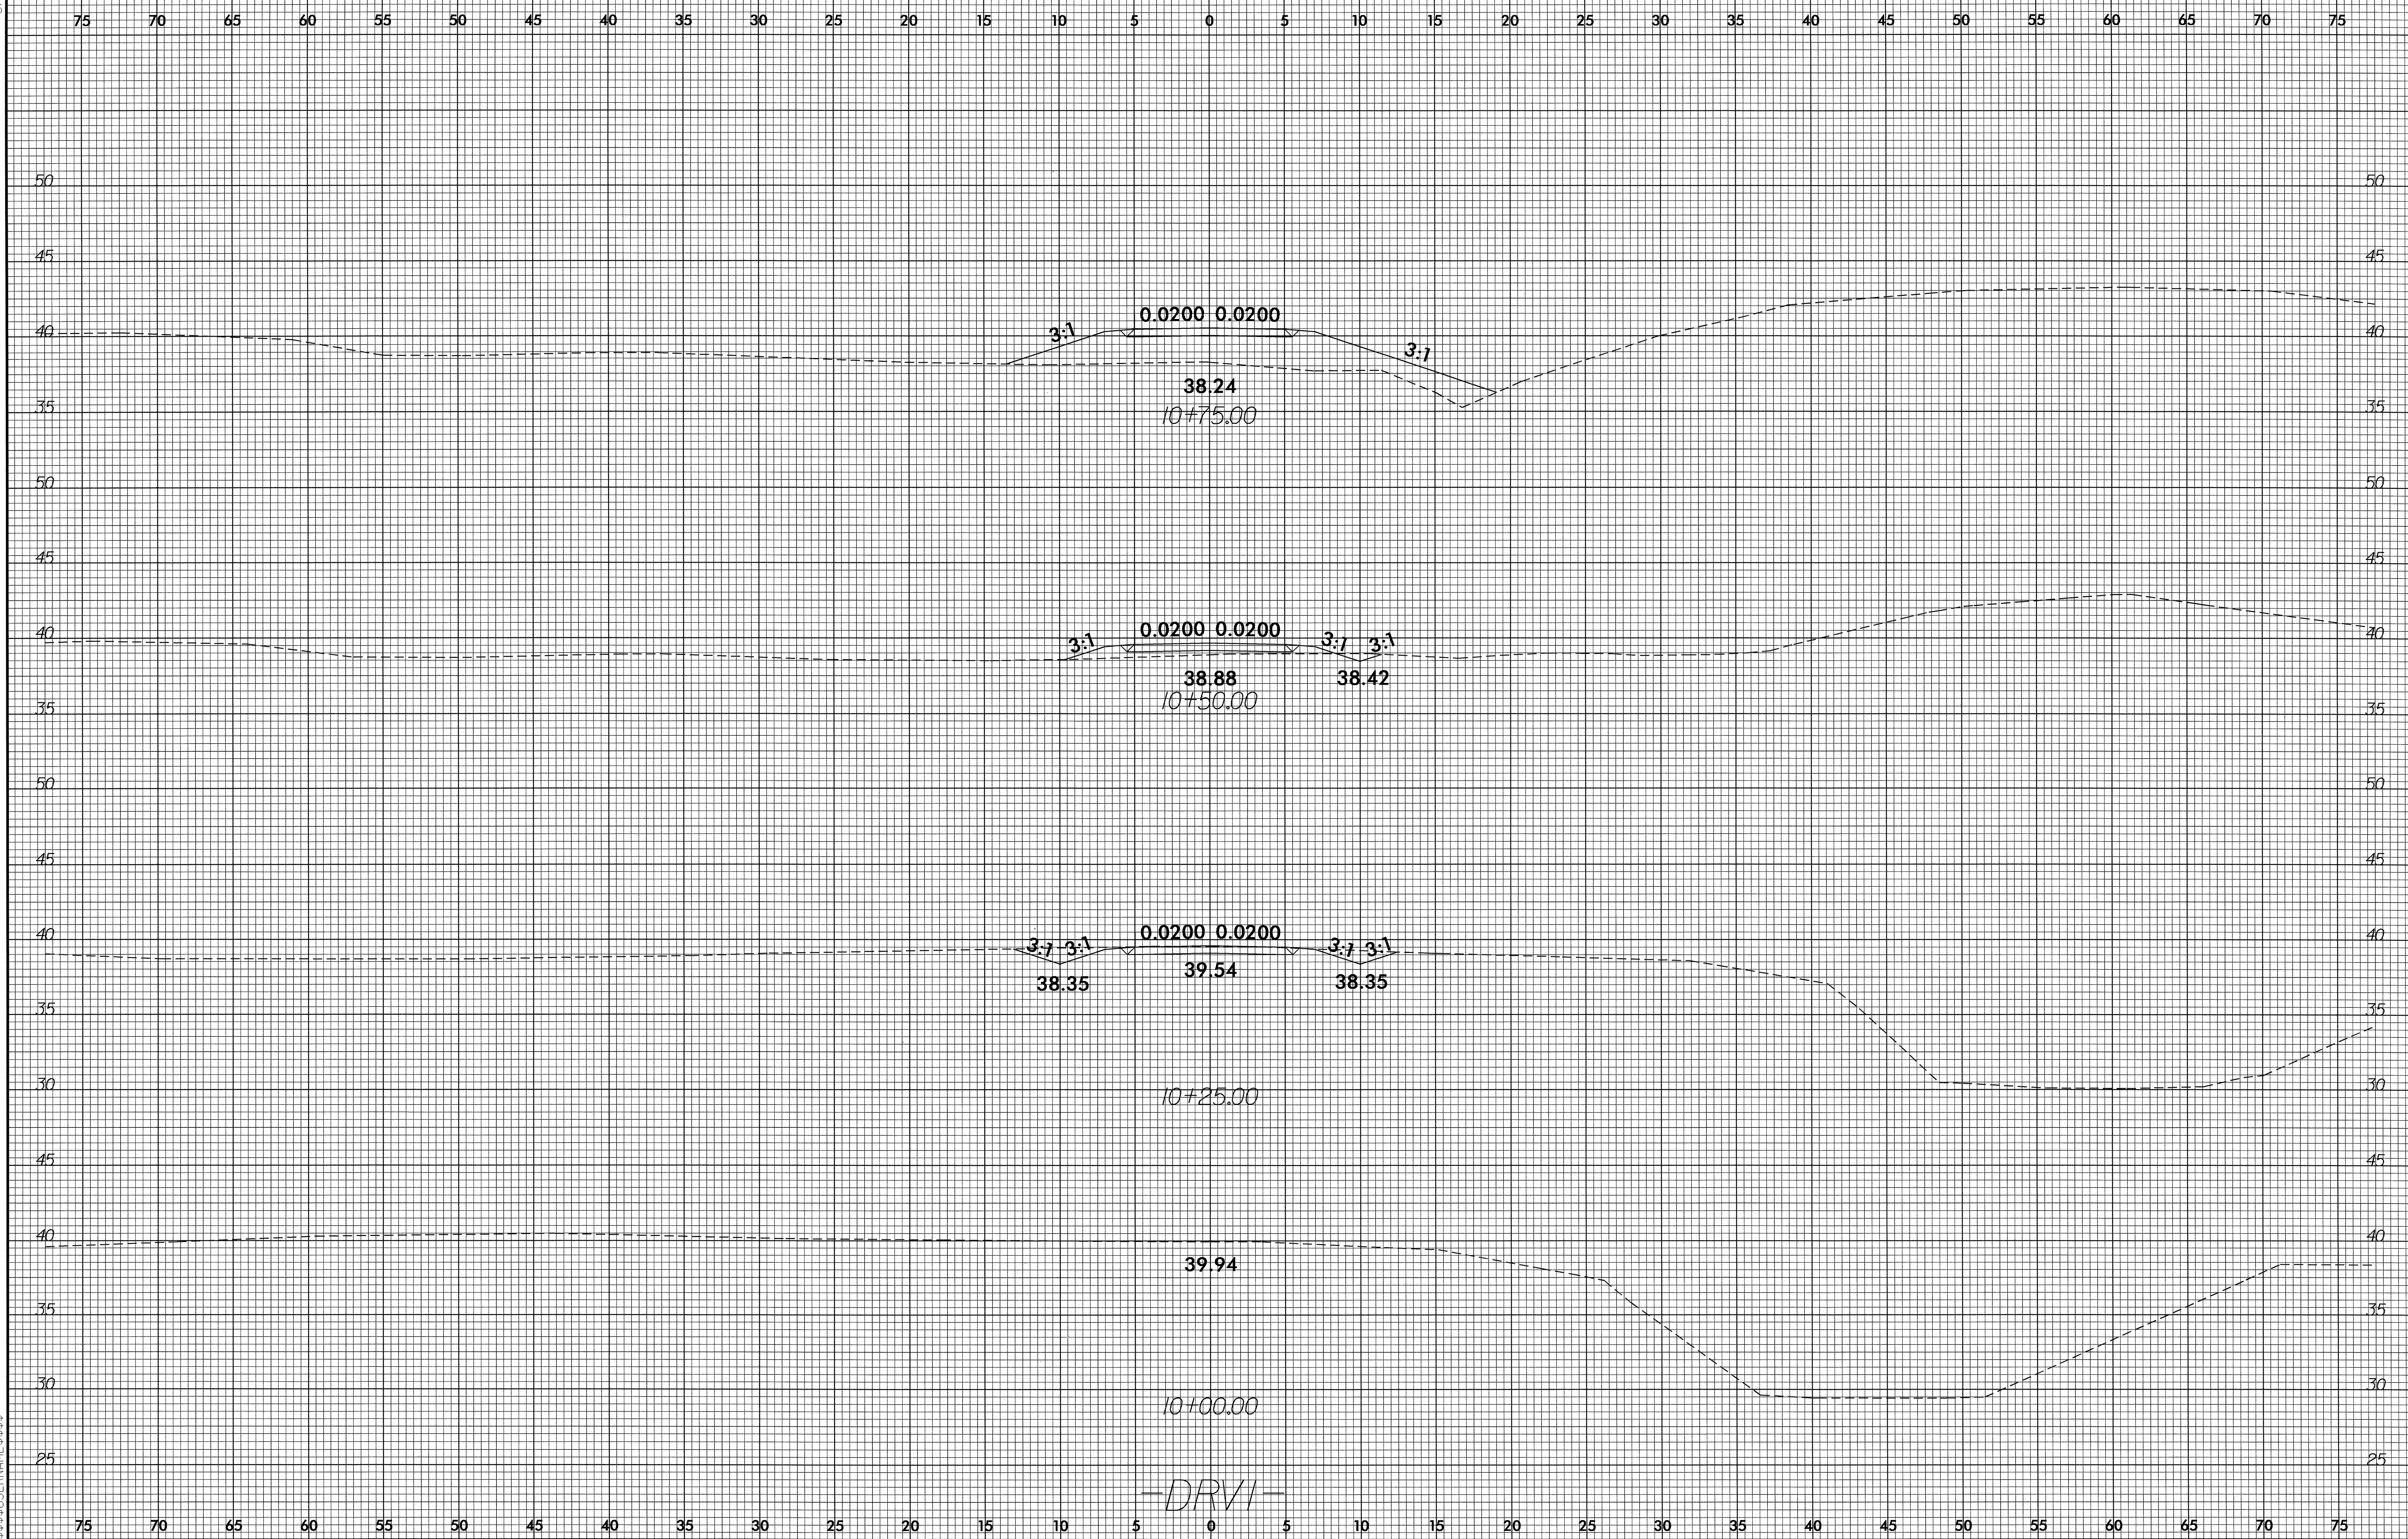


-DRVI-

02-JUL-2007 13:52
C:\P\4231\4231_rdy_xpl.drv1.dgn

8/23/99

0	2.5	5	PROJ. REFERENCE NO.	SHEET NO.
■■■■■			B-4231	X-8

75 70 65 60 55 50 45 40 35 30 25 20 15 10 5 0 5 10 15 20 25 30 35 40 45 50 55 60 65 70 75

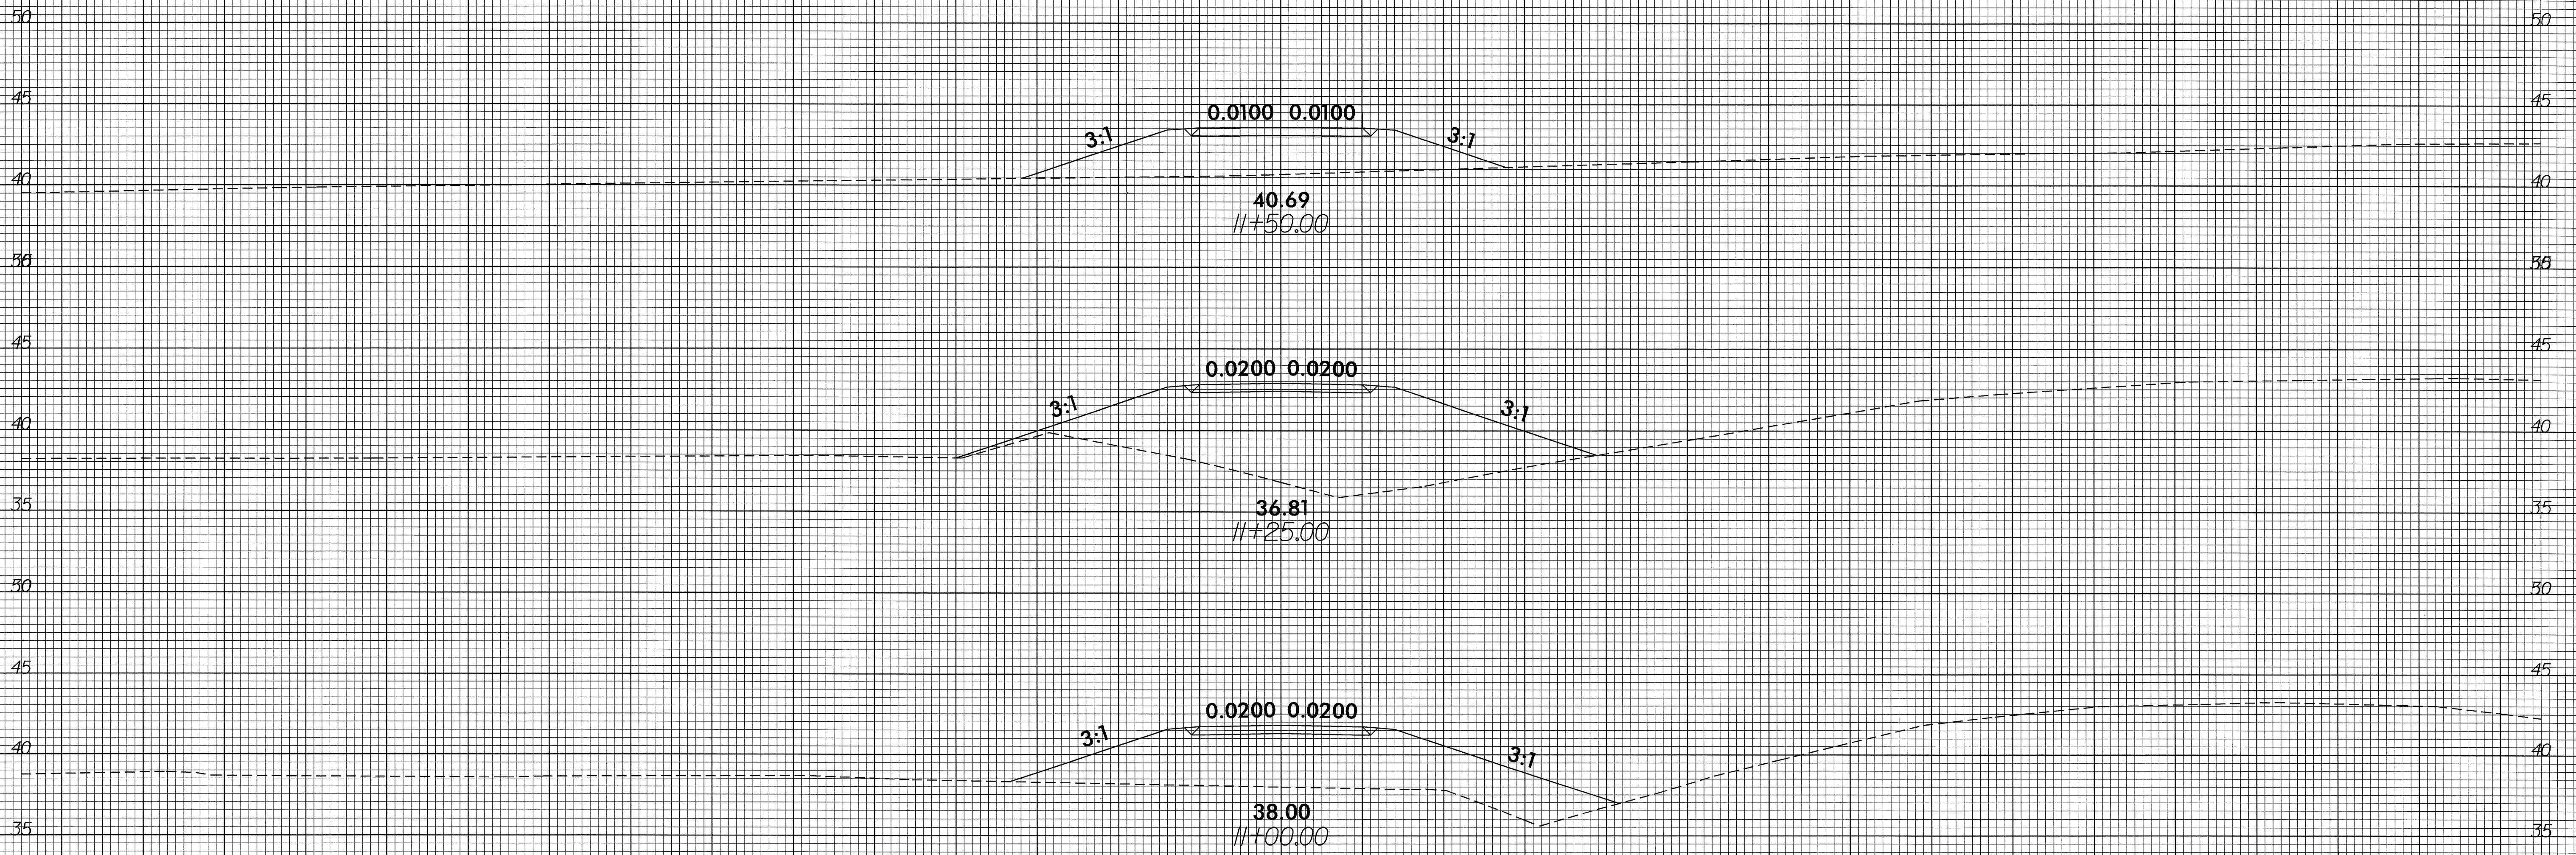


-DRVI-

02 JUL 2007 13:52
C:\P\X\Y\4231.rdy_xpl_drv1.dgn
\$\$\$\$\$SYTIME\$\$\$\$\$


8/23/99

0	2.5	5	PROJ. REFERENCE NO.	SHEET NO.
█	█	█	B-4231	X-9

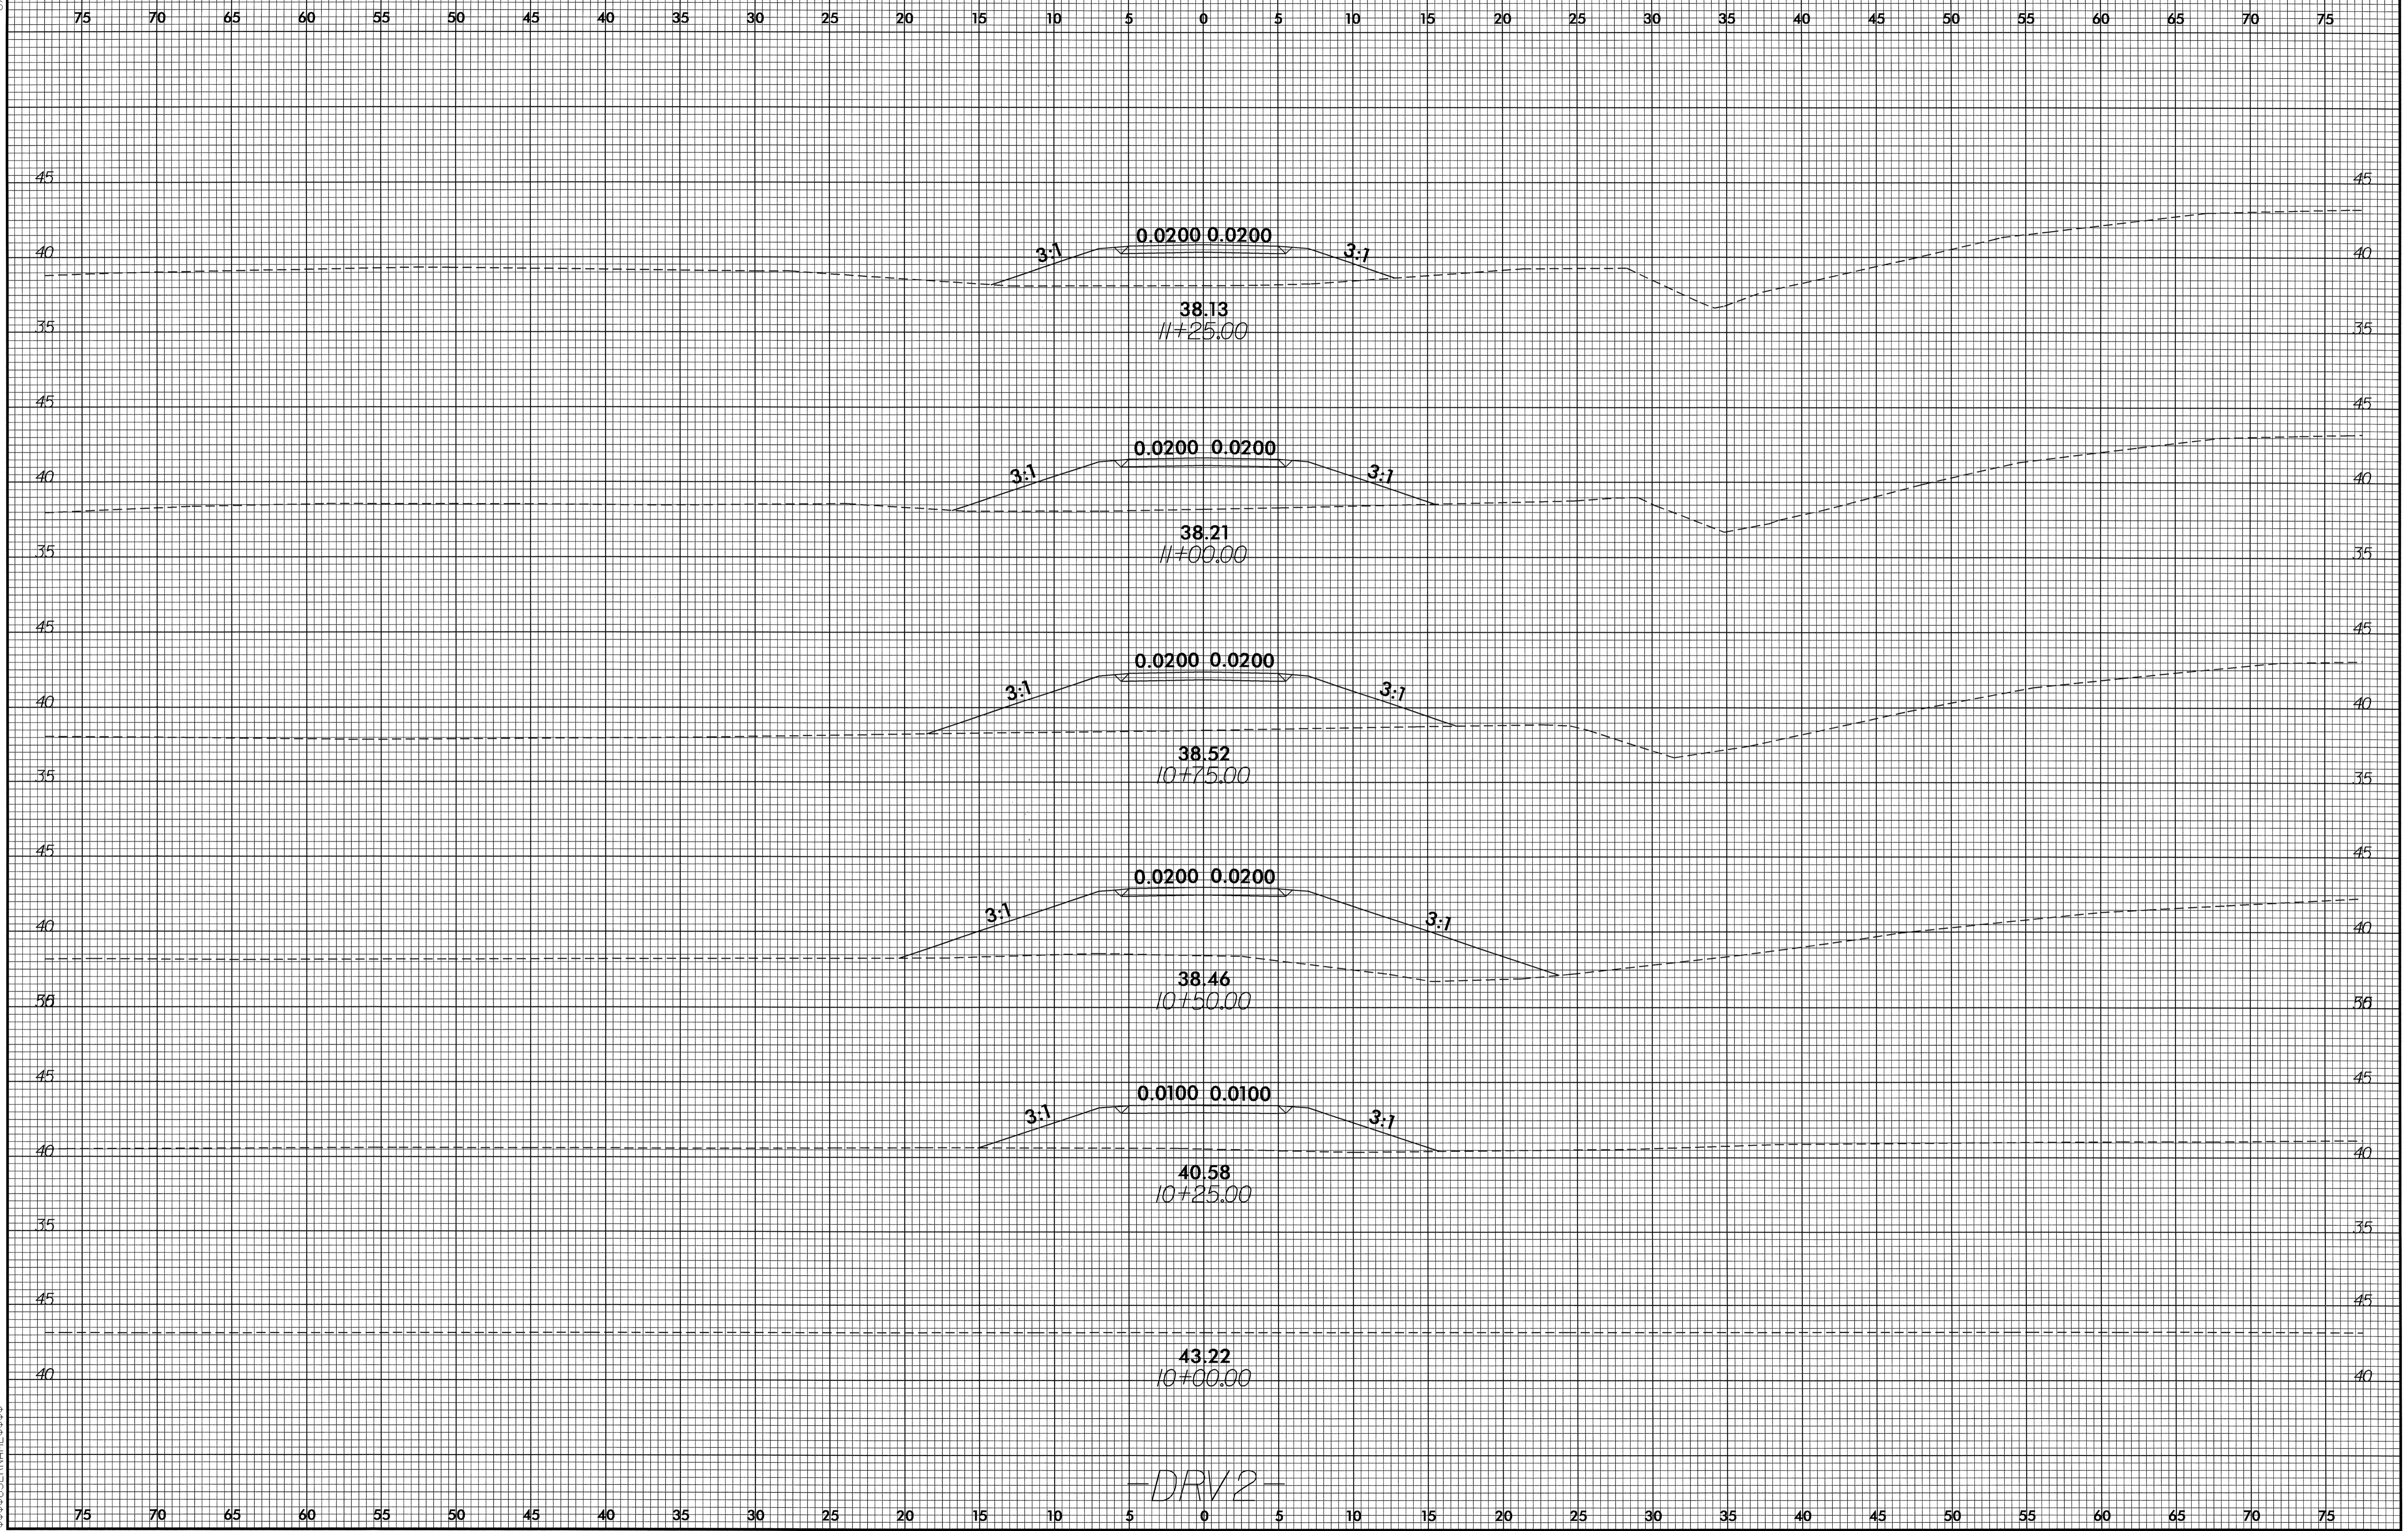

-DRV2-

02-JUL-2007 13:52
C:\R005\4231_rdy_xp1_dir\2.dgn
\$\$\$\$\$SERNAME\$\$\$\$\$

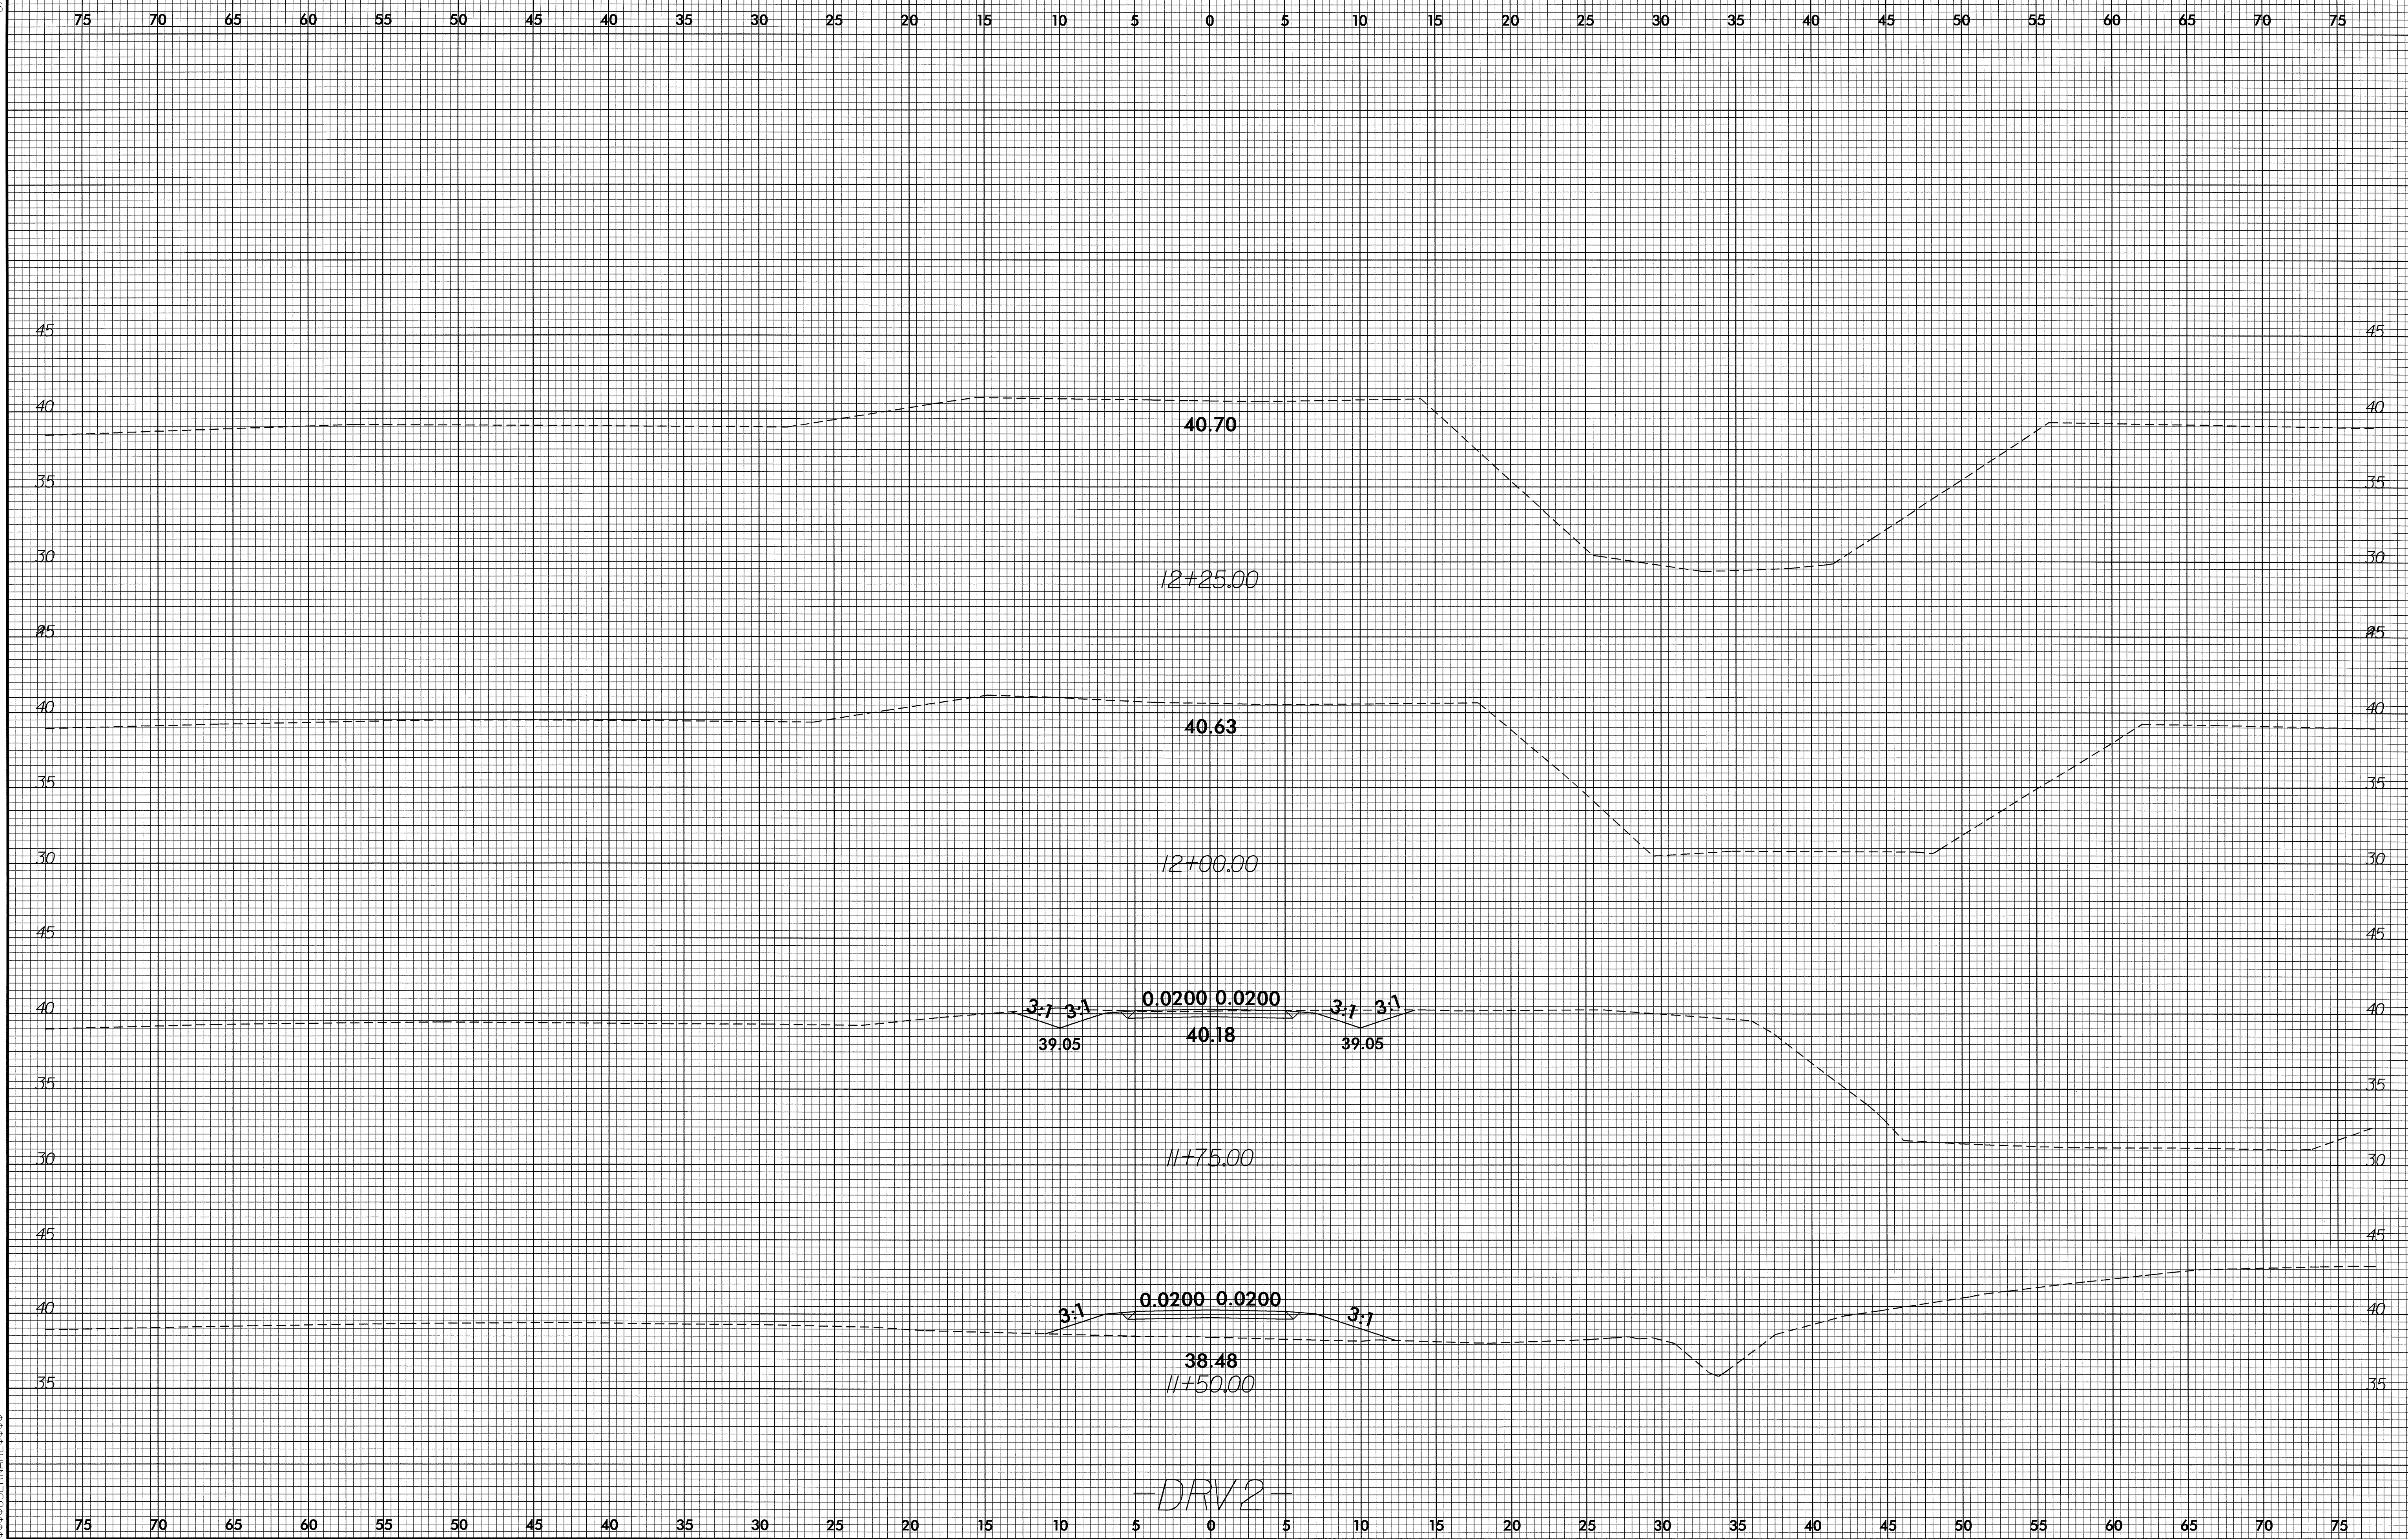

02-JUL-2007 13:52
C:\P\4231\4231.rdy_xp1_drv2.dgn
\$\$\$\$\$USERNAME\$\$\$\$\$

-DRV2-