

<b>PROJ. REFERENCE NO.</b>	<b>SHEET NO.</b>
B-4254	X-1


## STATE OF NORTH CAROLINA DIVISION OF HIGHWAYS

### CROSS-SECTION SUMMARY

NOTE: EMBANKMENT COLUMN DOES NOT INCLUDE BACKFILL FOR UNDERCUT


Station	Uncl. Exc.	Embt												
L	(cu. yd.)	(cu. yd.)												
13+50.00	0.0	0.0												
14+00.00	28.1	5.6												
14+50.00	50.5	20.8												
15+00.00	26.1	39.8												
15+50.00	4.0	56.4												
16+00.00	0.8	66.9												
16+50.00	2.3	66.8												
17+00.00	12.1	47.5												
17+50.00	11.1	37.6												
			Approximate quantities only. Unclassified excavation, borrow excavation, fine grading, clearing and grubbing and removal of existing pavement will be paid for at the lump sum price for "Grading".											
Station	Uncl. Exc.	Embt												
L	(cu. yd.)	(cu. yd.)												
18+50.00	0.0	0.0												
19+00.00	0.0	72.4												
19+50.00	0.2	68.1												
20+00.00	1.6	55.2												
20+50.00	2.2	44.4												
21+00.00	1.6	48.6												
21+50.00	1.4	40.6												
22+00.00	0.6	17.9												
22+50.00	0.0	0.0												



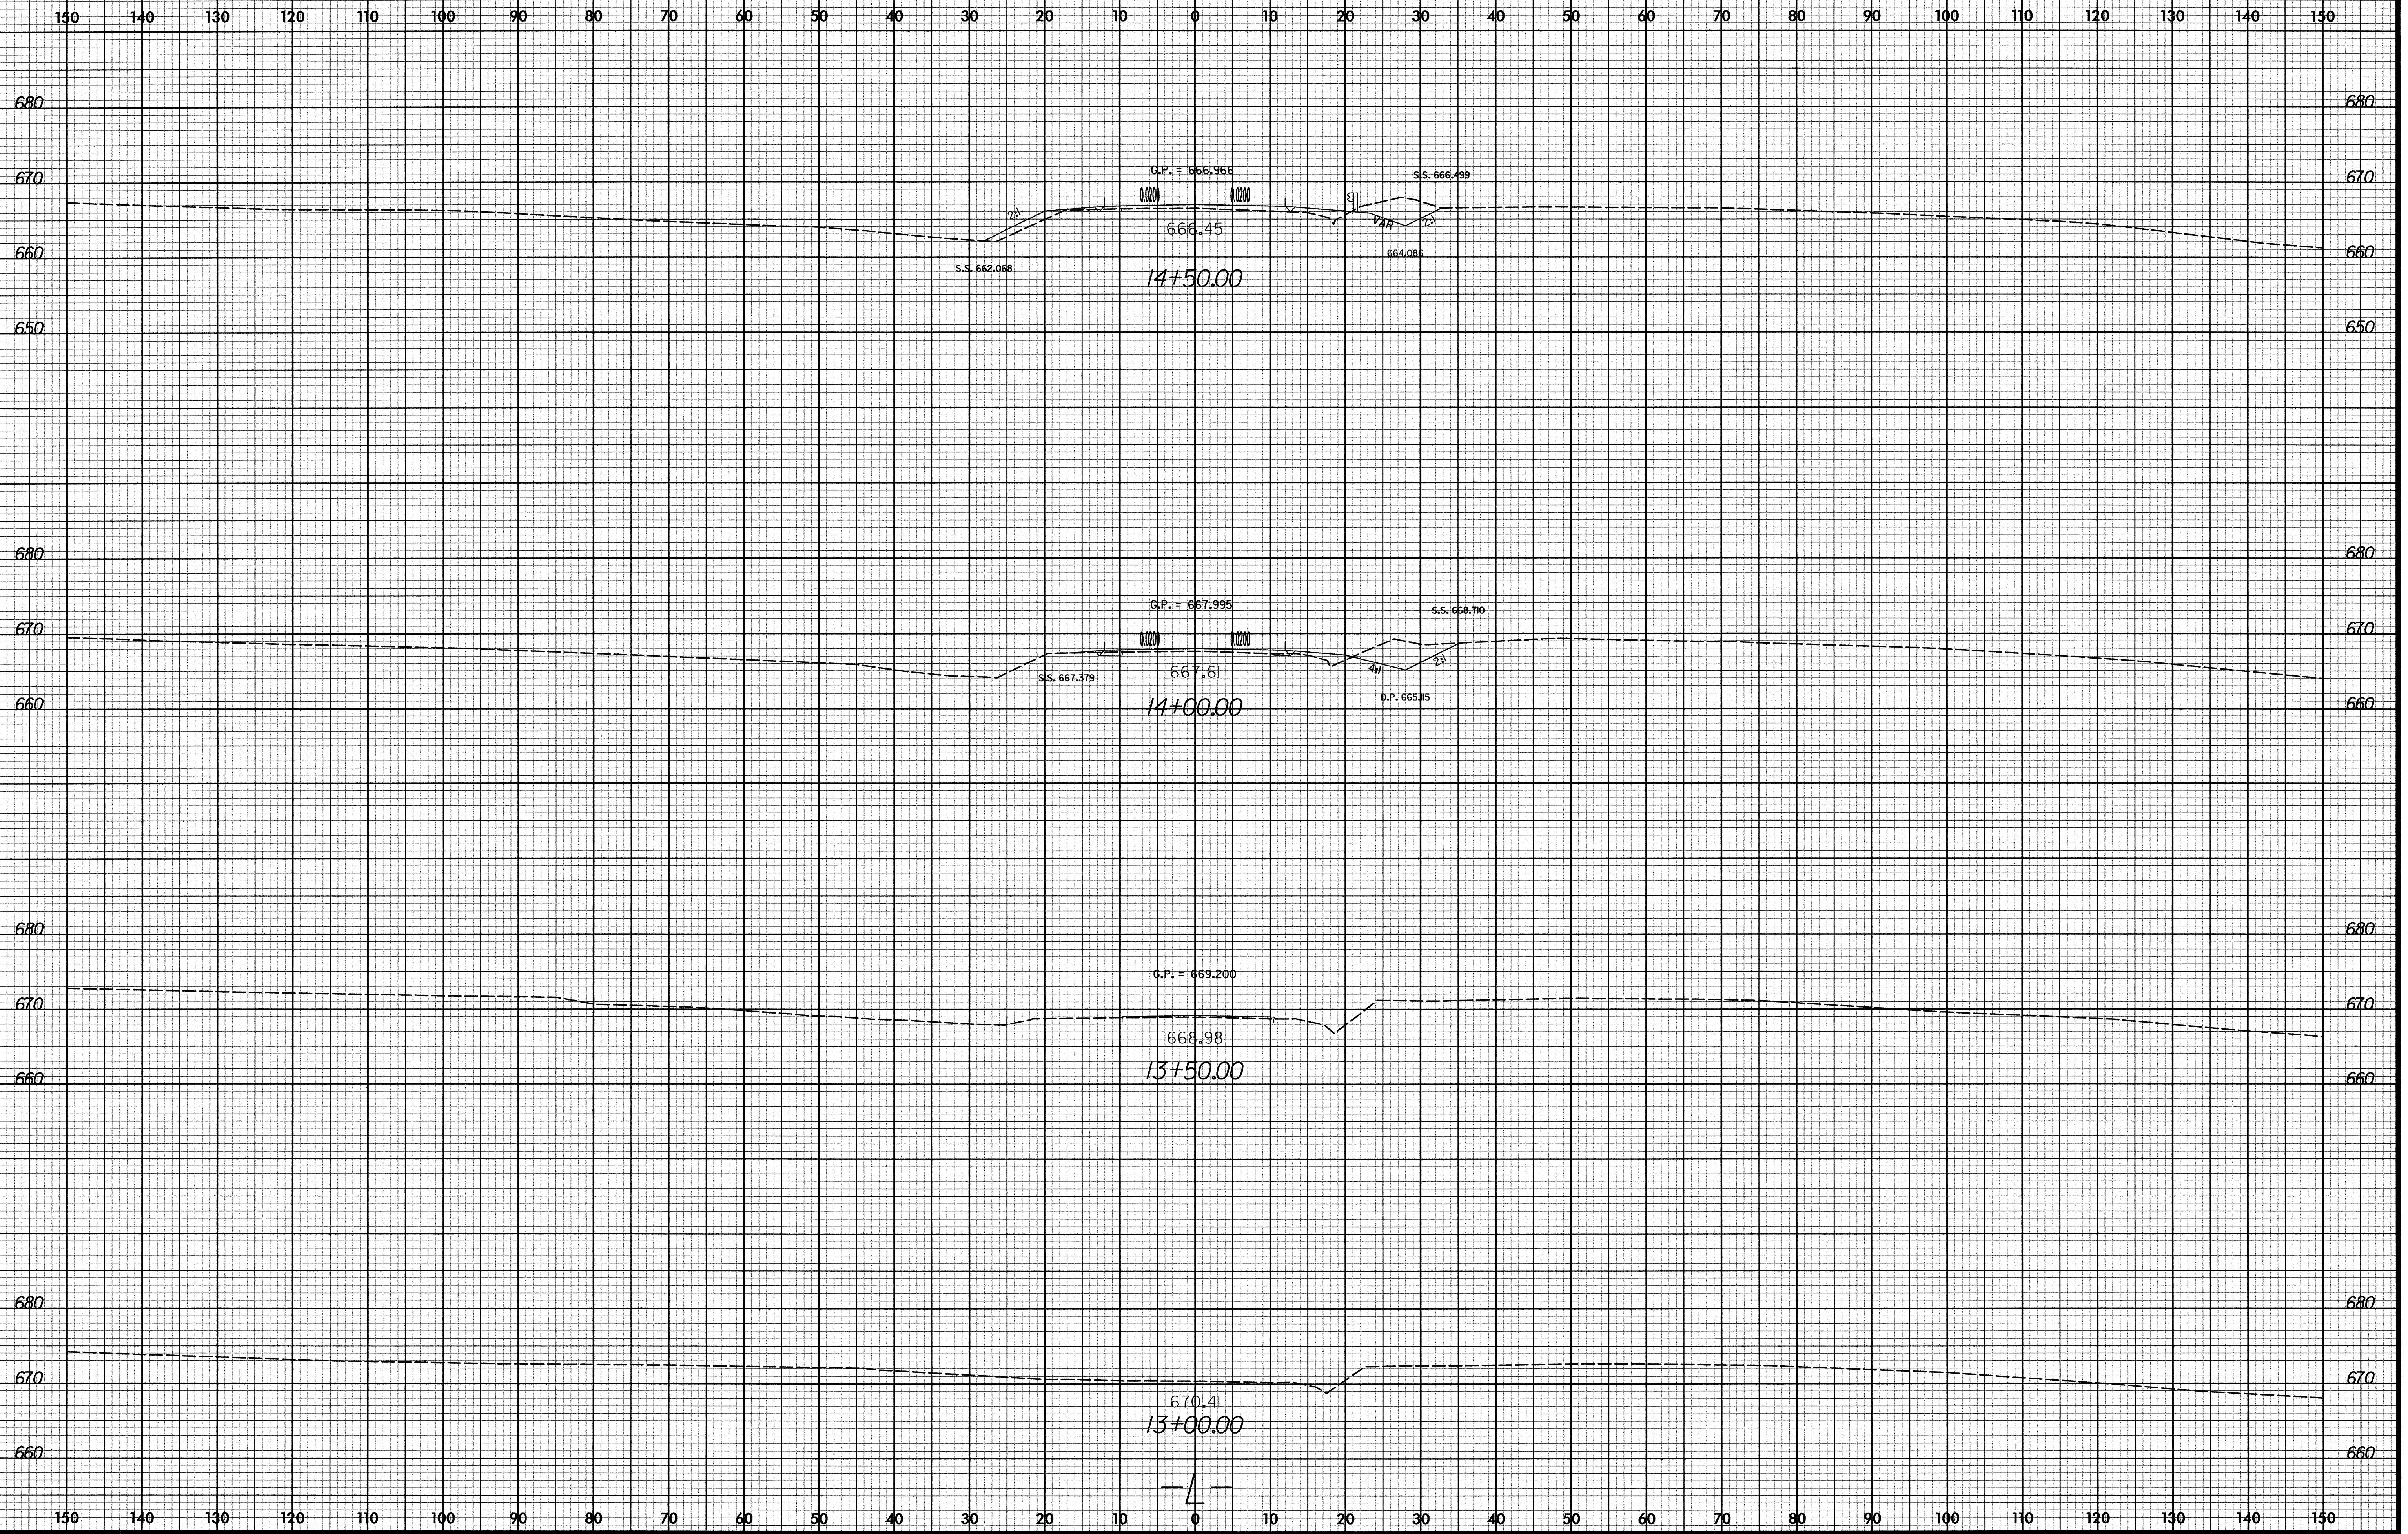




8/23/99

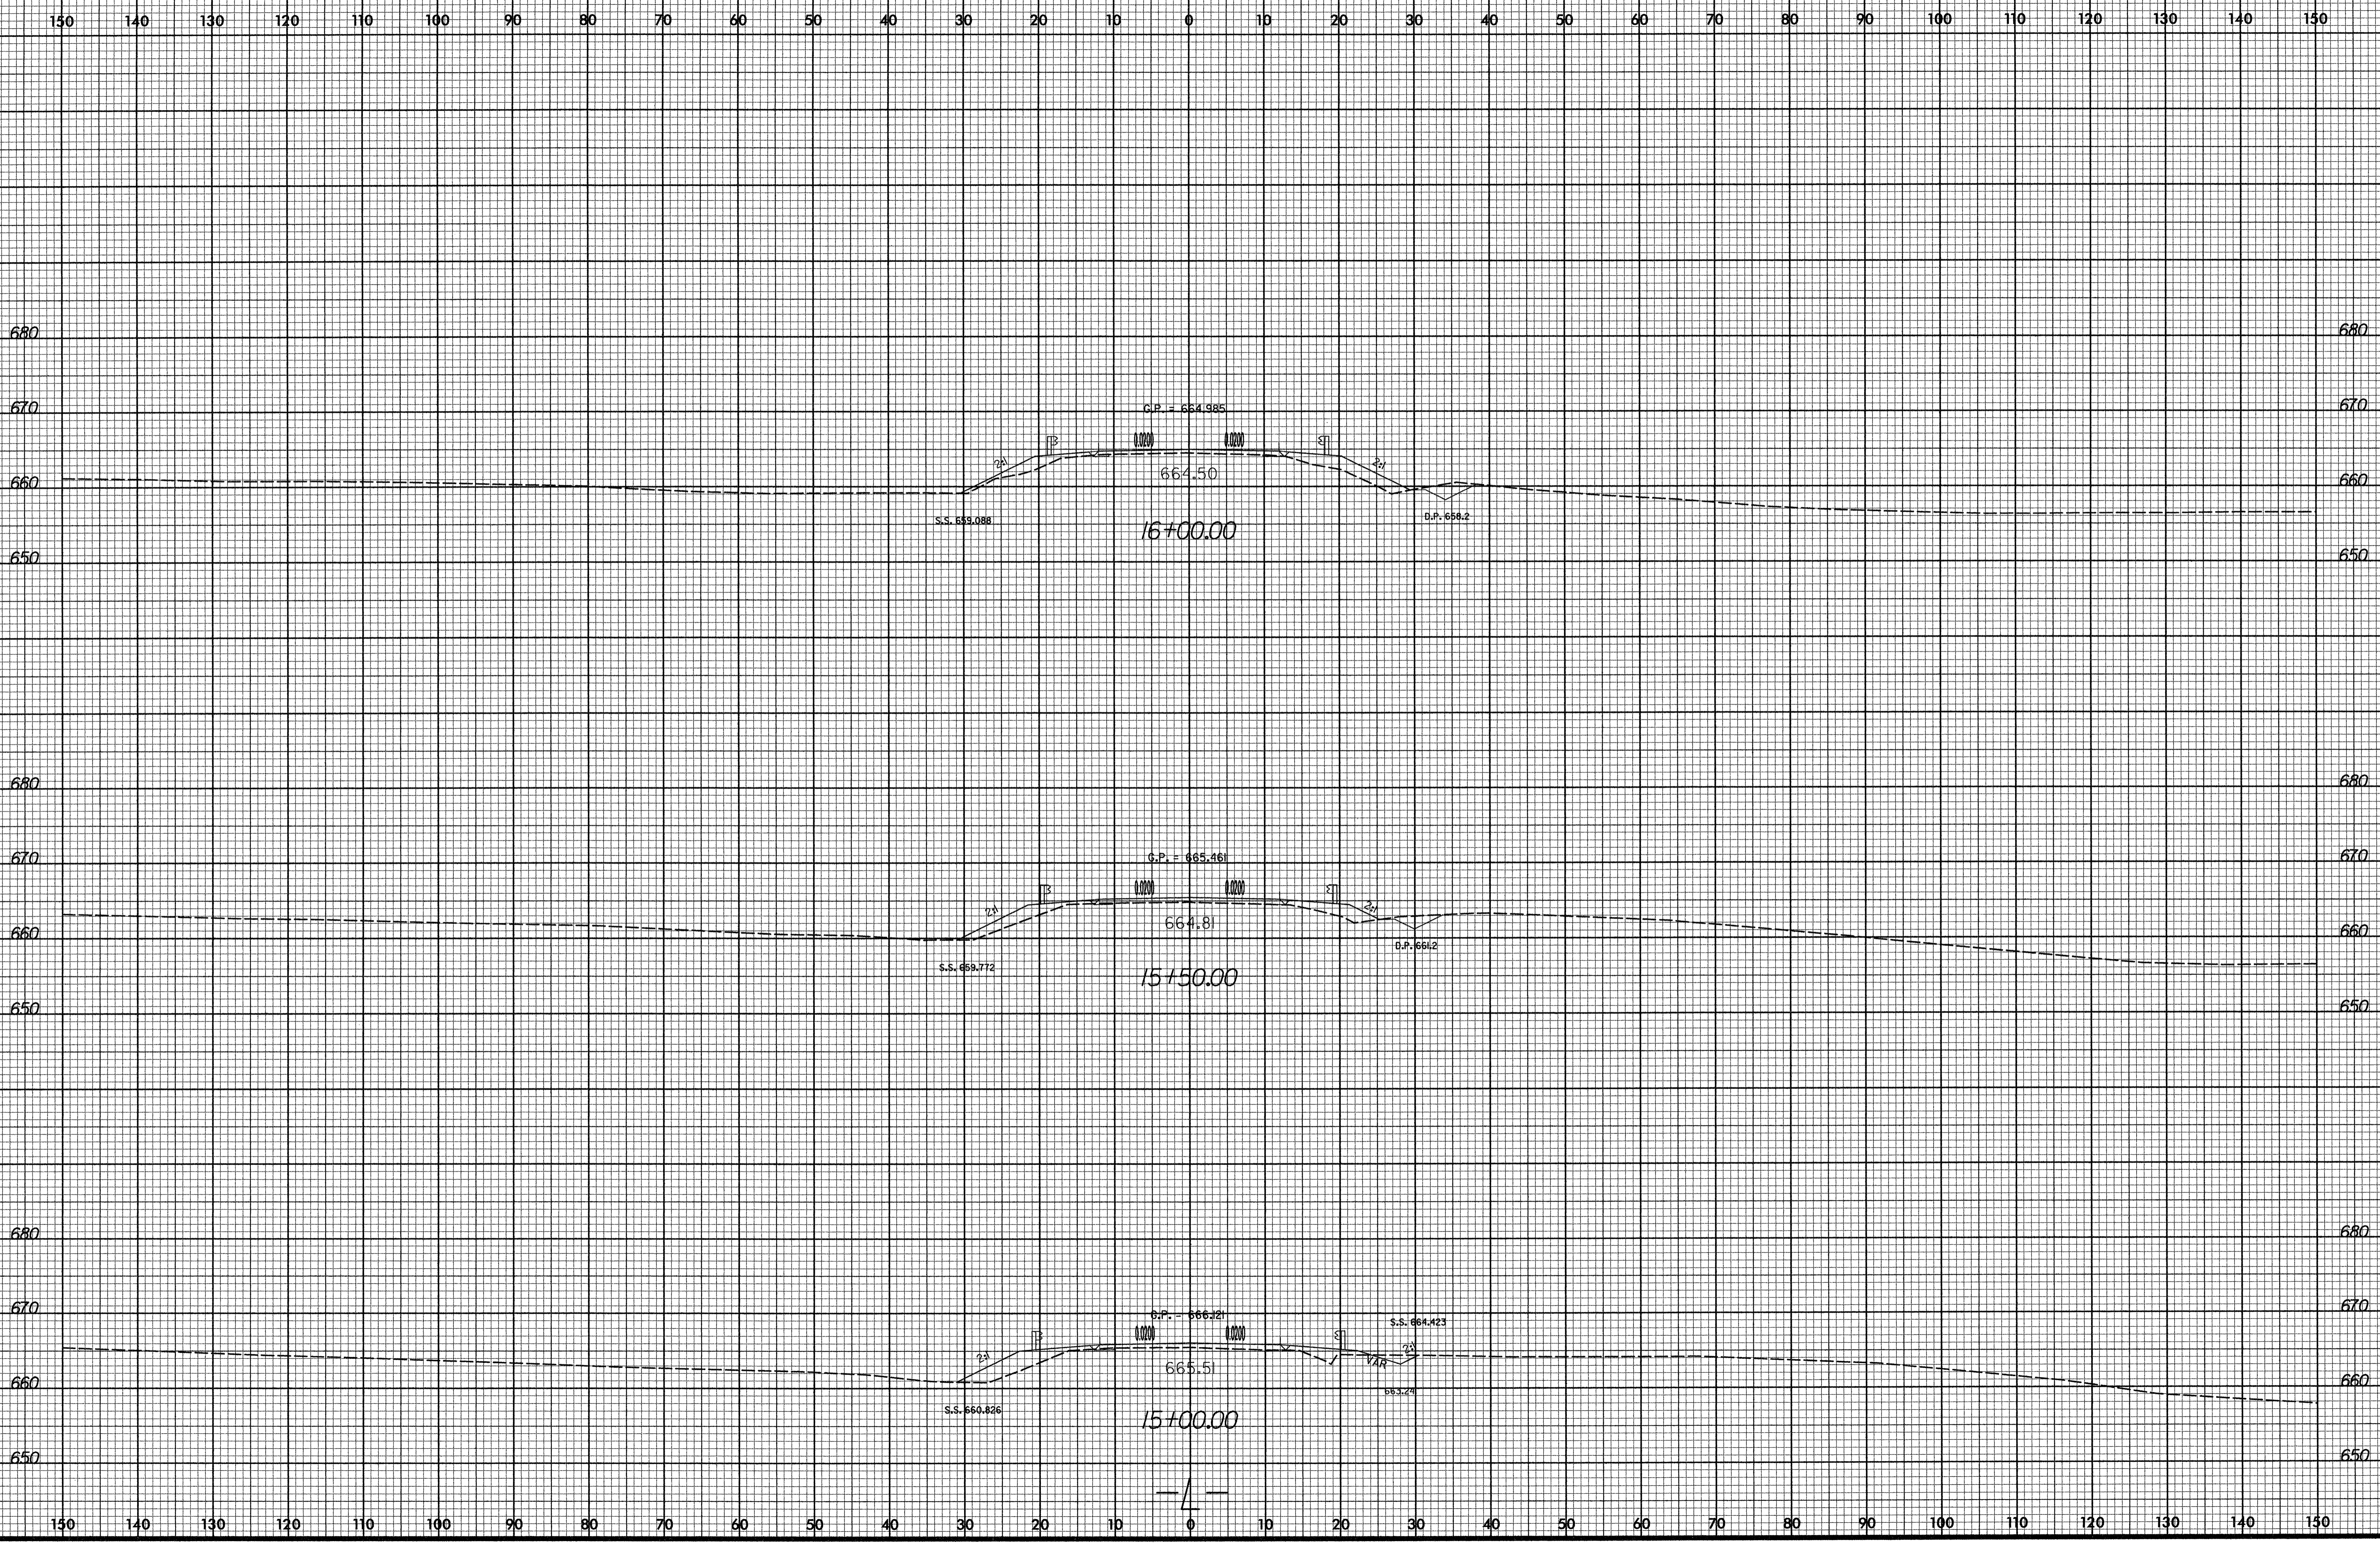


9/6/2007  
R:\pce\way\Xsc\B4254\_Rdy\_xpl\_12.dgn  
Co. & Associates, P.C.



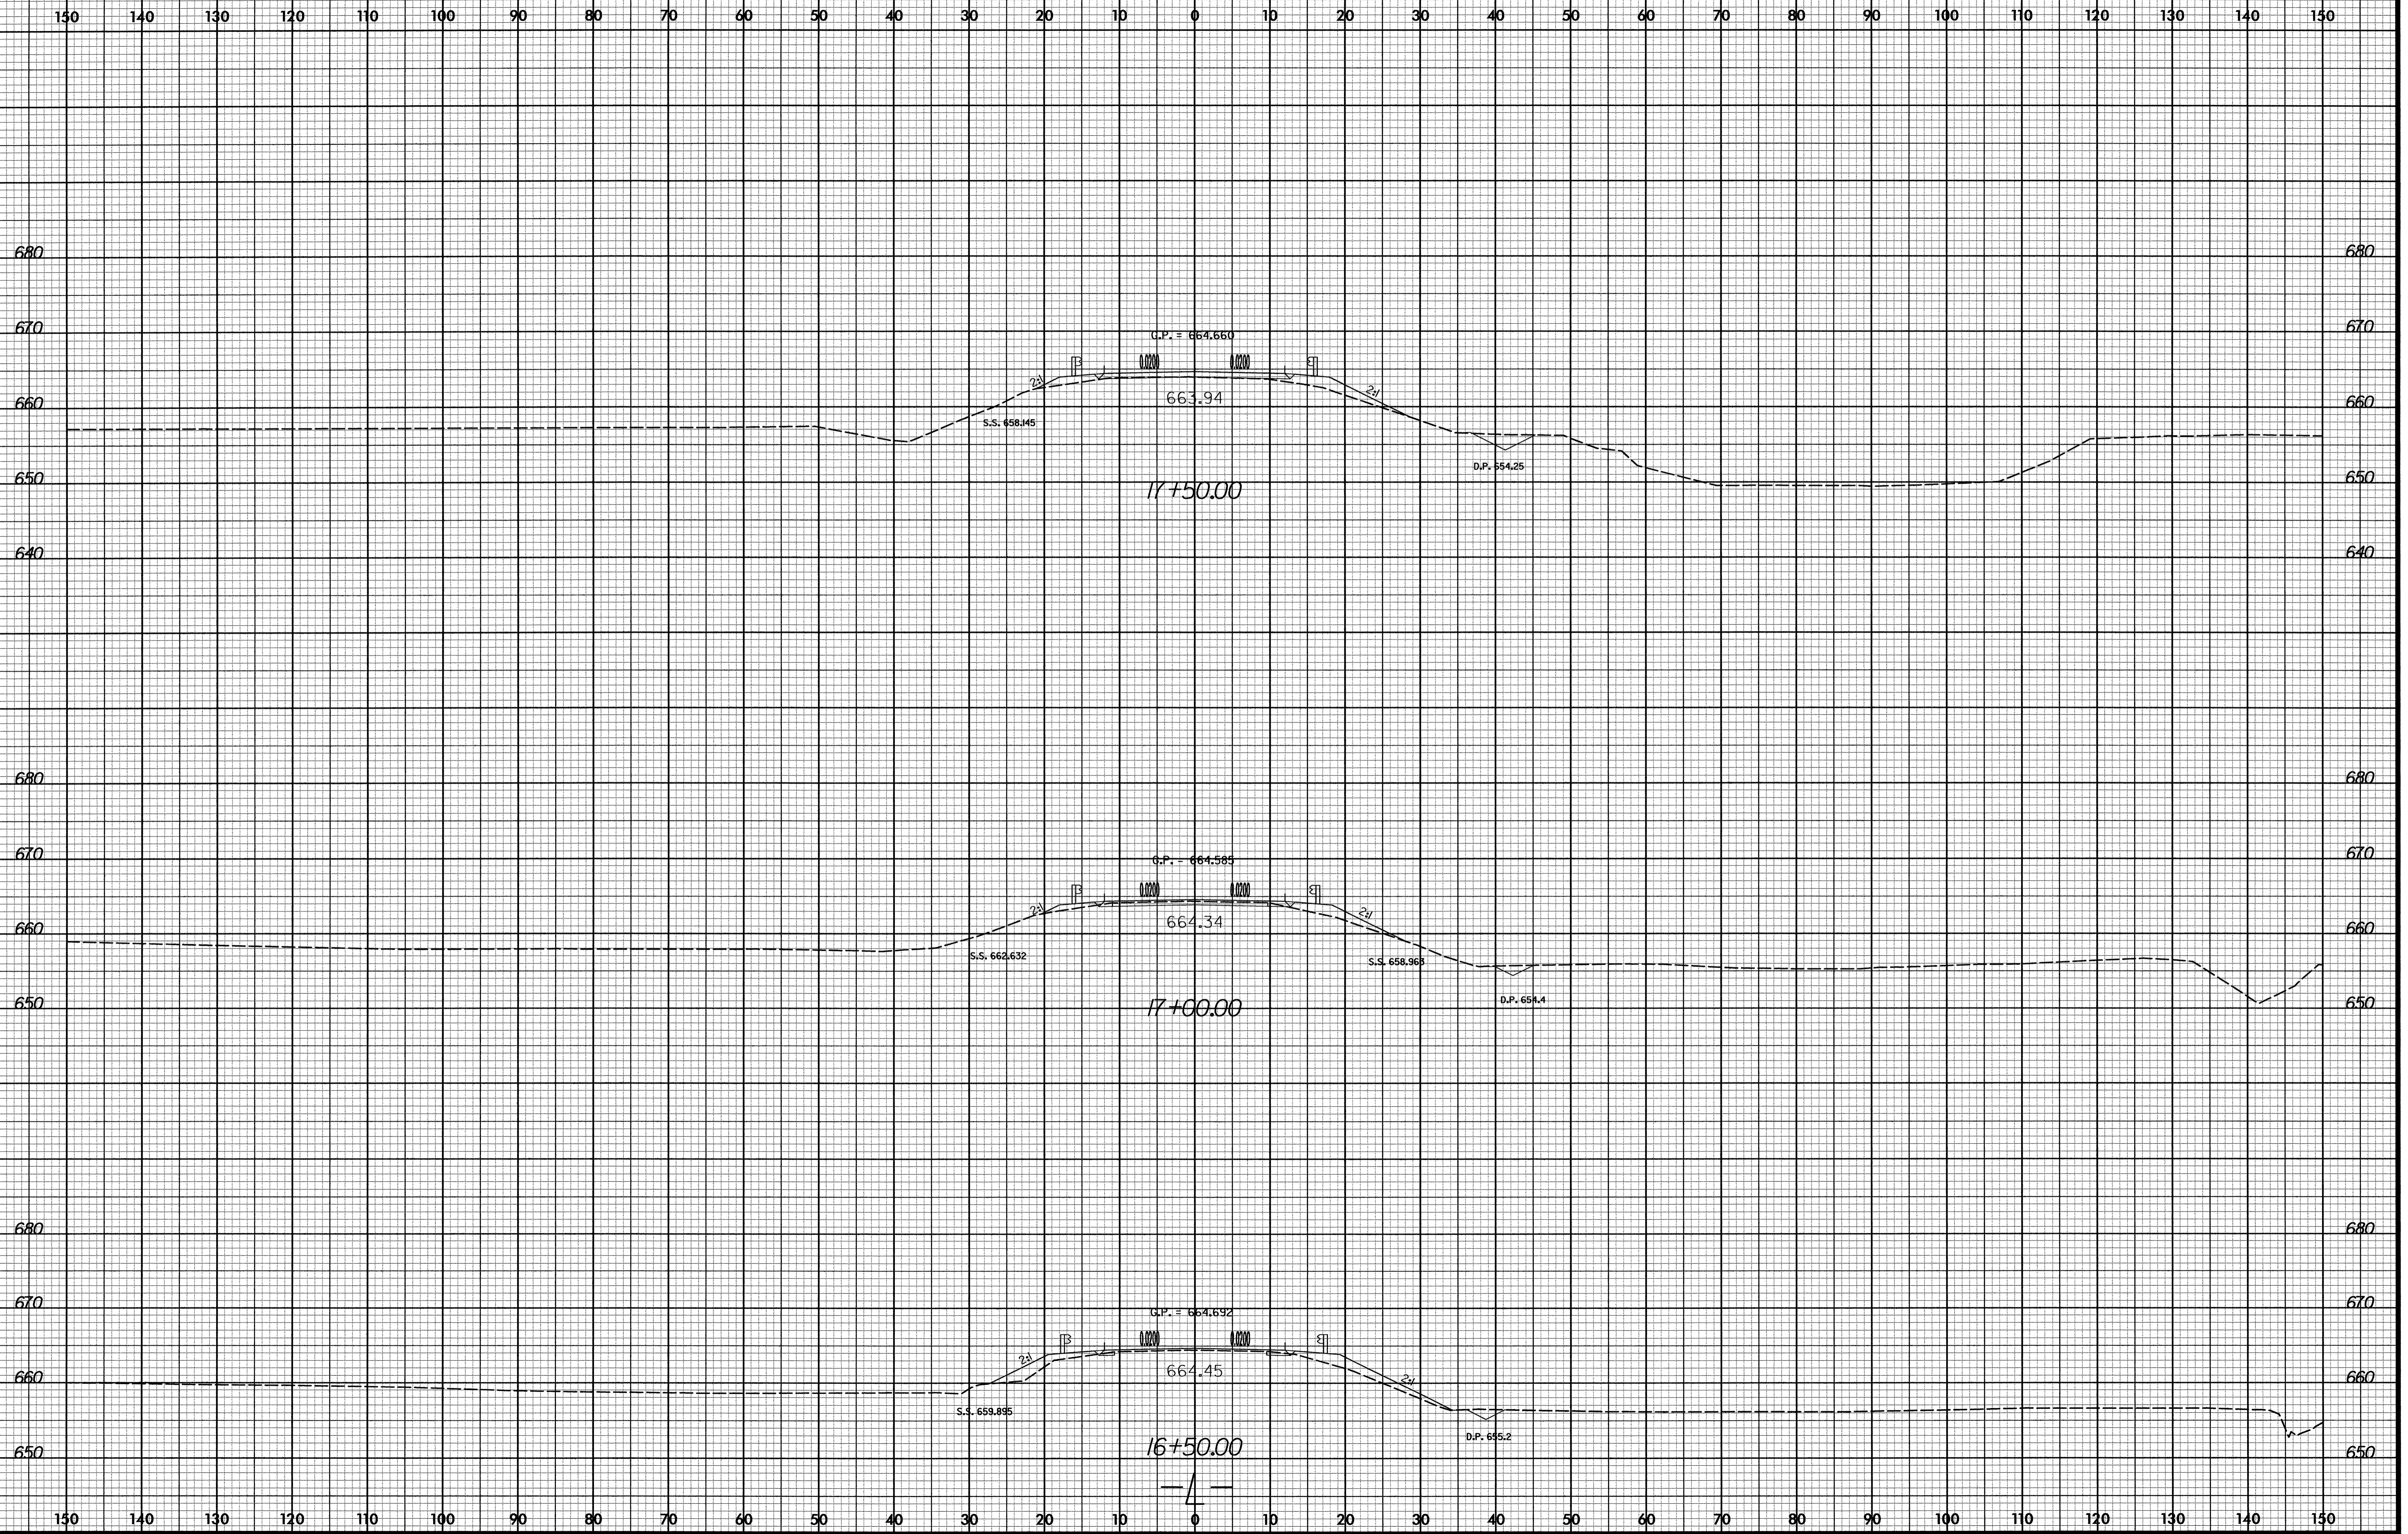




8/23/99

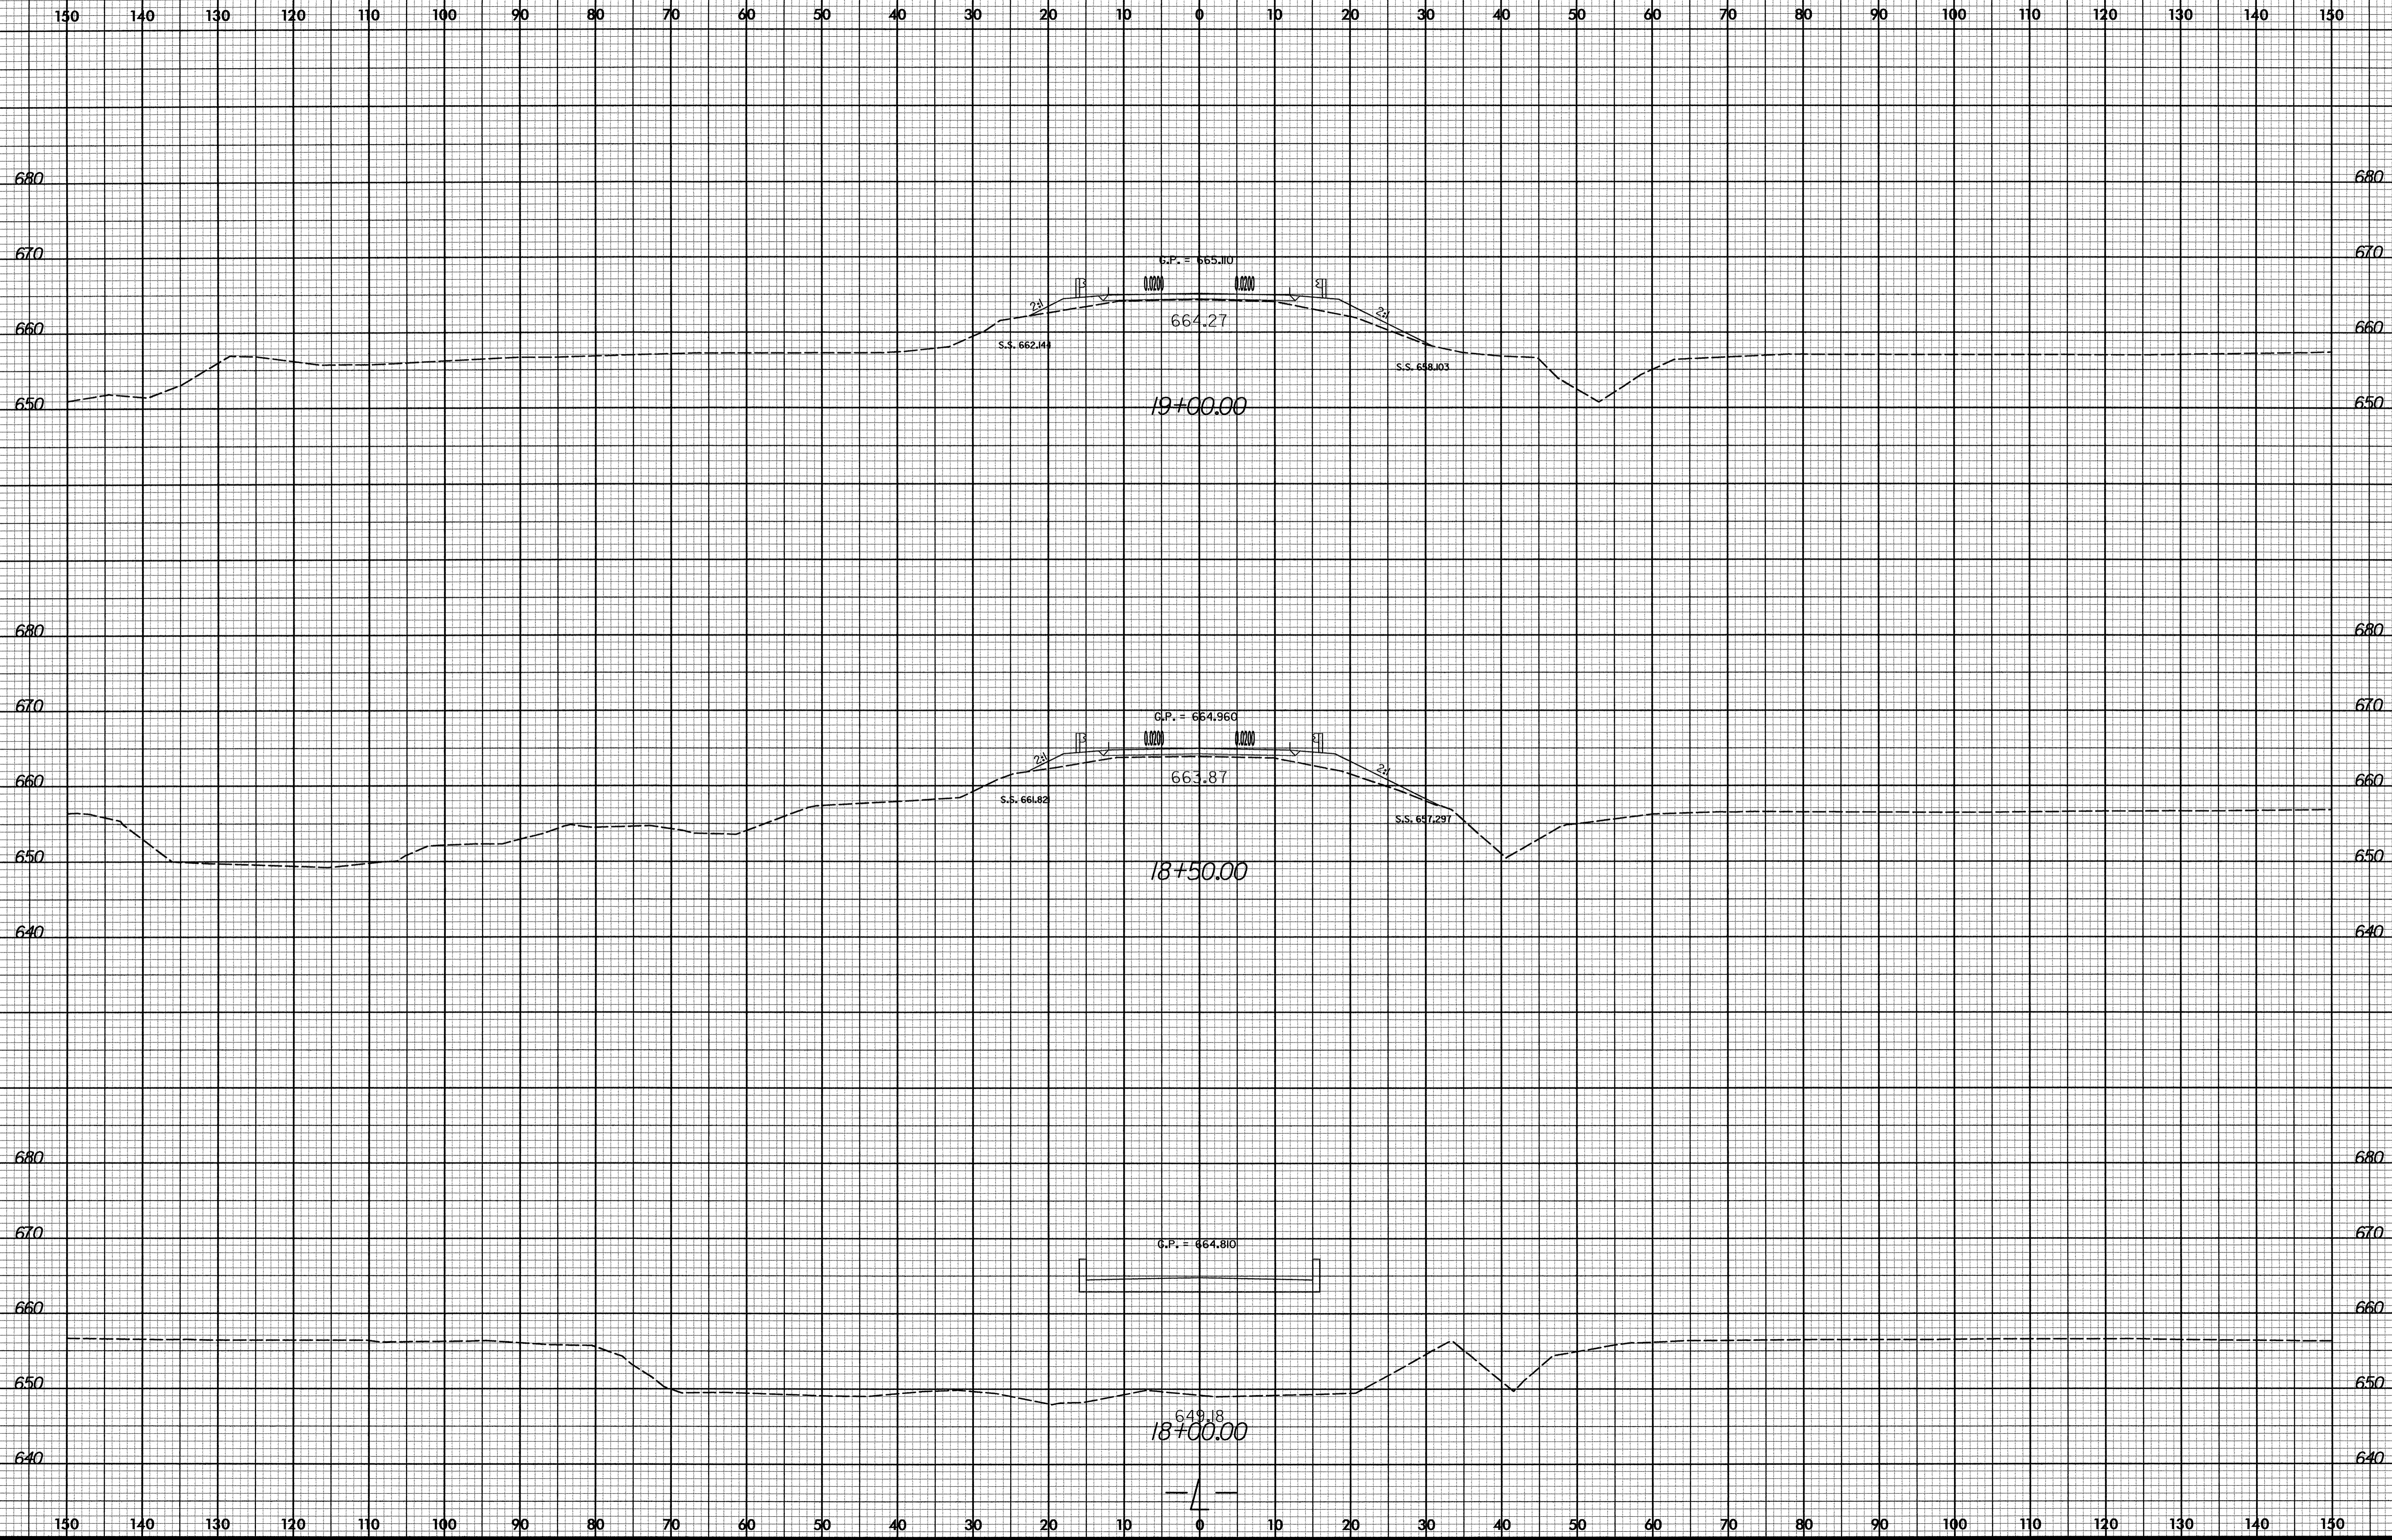

8/16/2007  
R:\Roads\Xco\B4254\_Rdu\_xp1.12.dgn  
K & Associates, P.C.



8/23/99

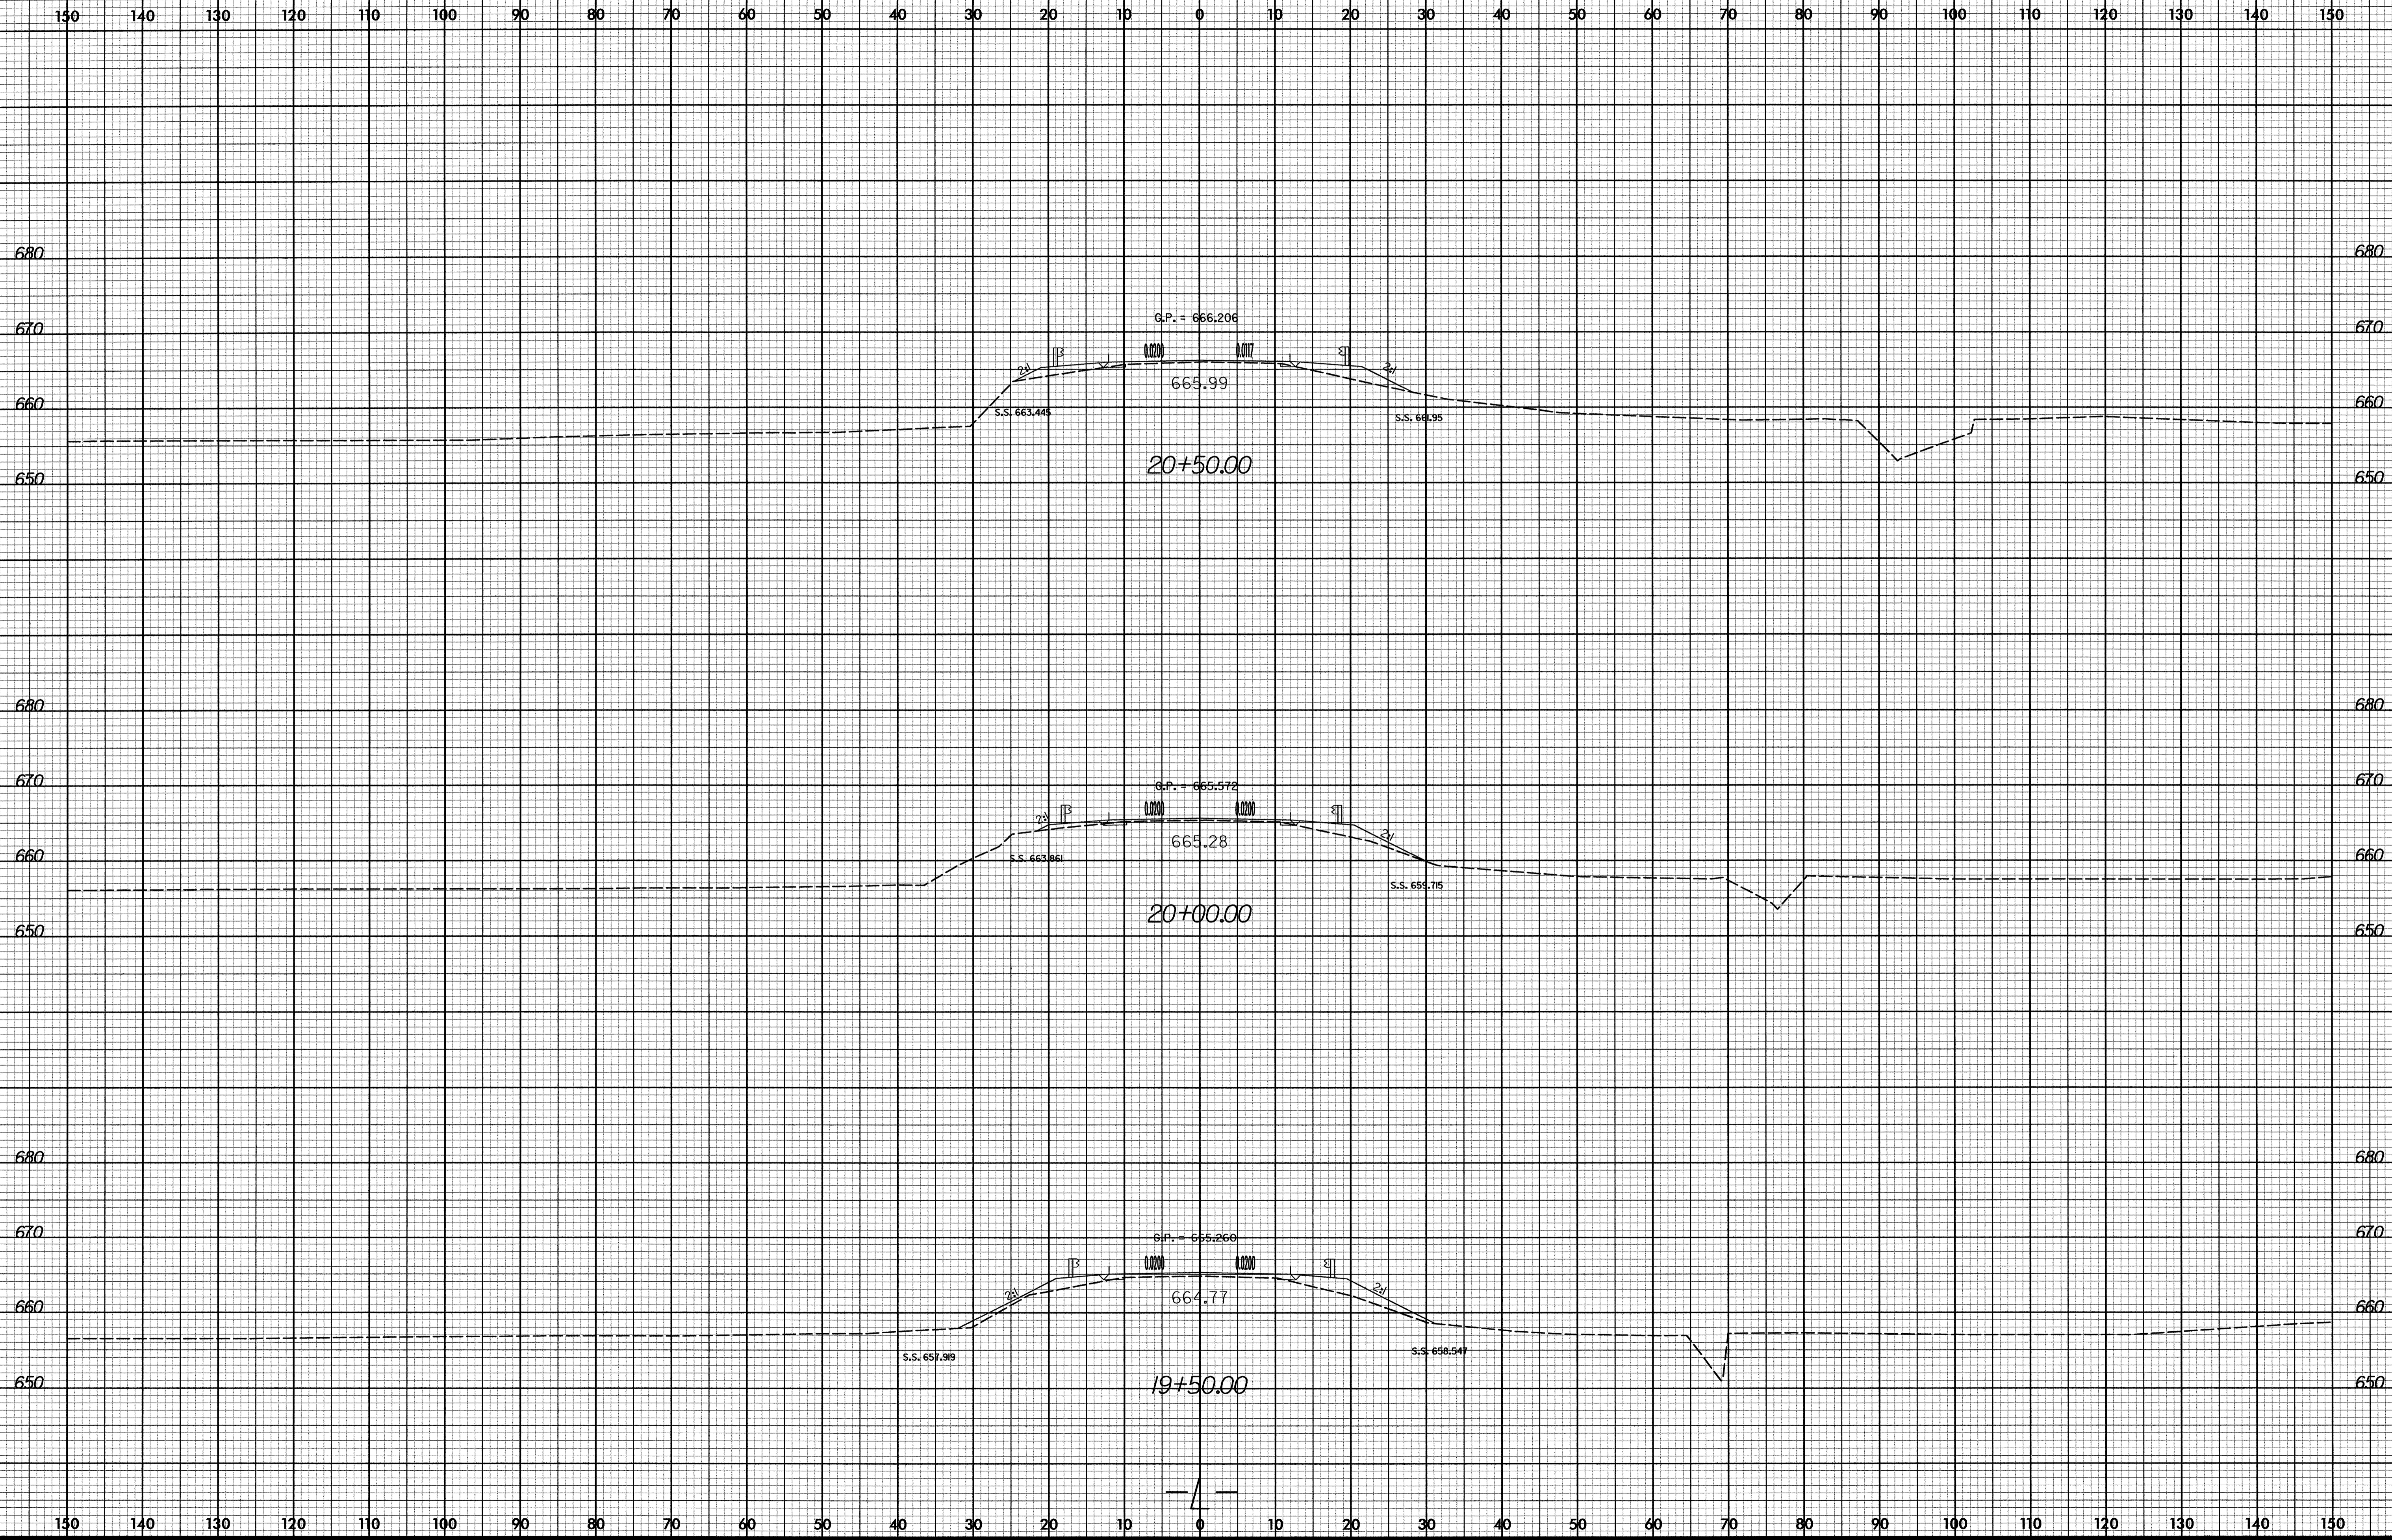

8/16/2007  
R:\Roadway\Xsc\B4254\_Pdu\_xpl.12.dgn  
K & Associates, P.C.



