

09/08/99




T.I.P. NO.	SHEET NO.
B-3697	UO-1

STATE OF NORTH CAROLINA
DIVISION OF HIGHWAYS

**UTILITY BY OTHERS PLANS
RUTHERFORD COUNTY**

LOCATION: BRIDGE 270 OVER BROAD RIVER ON SR 1155 (GRAYS ROAD)


TYPE OF WORK: UTILITIES BY OTHERS

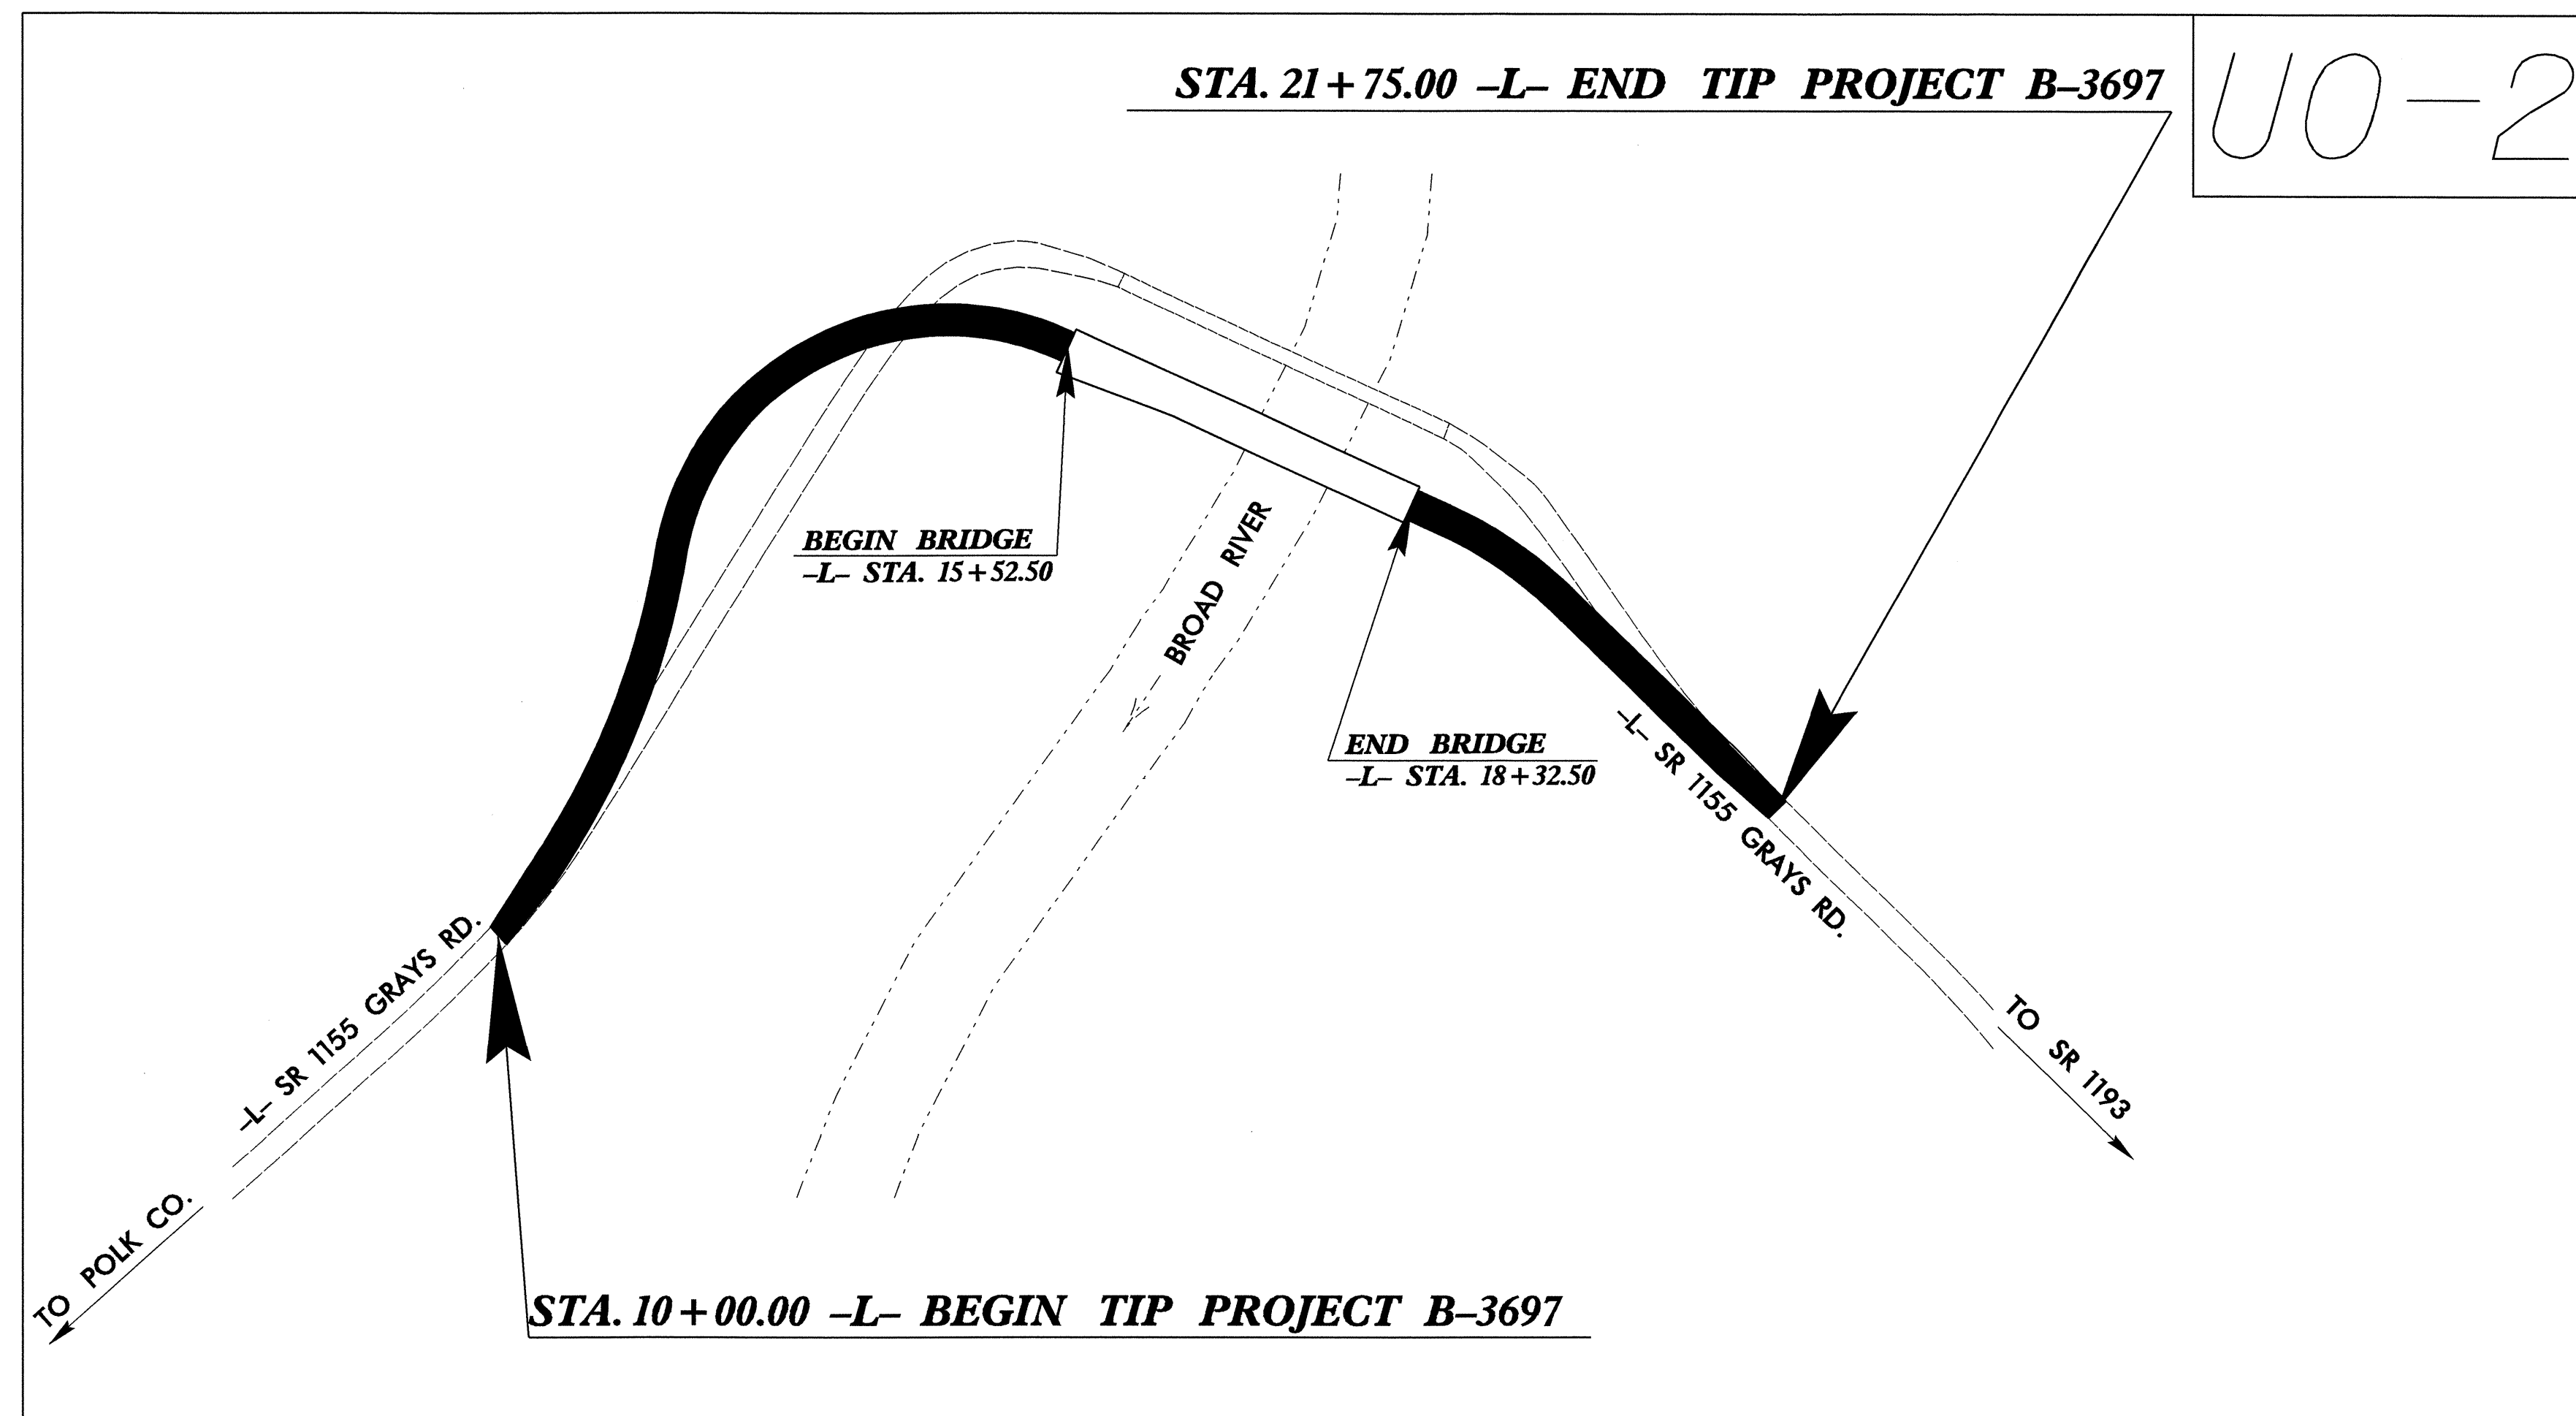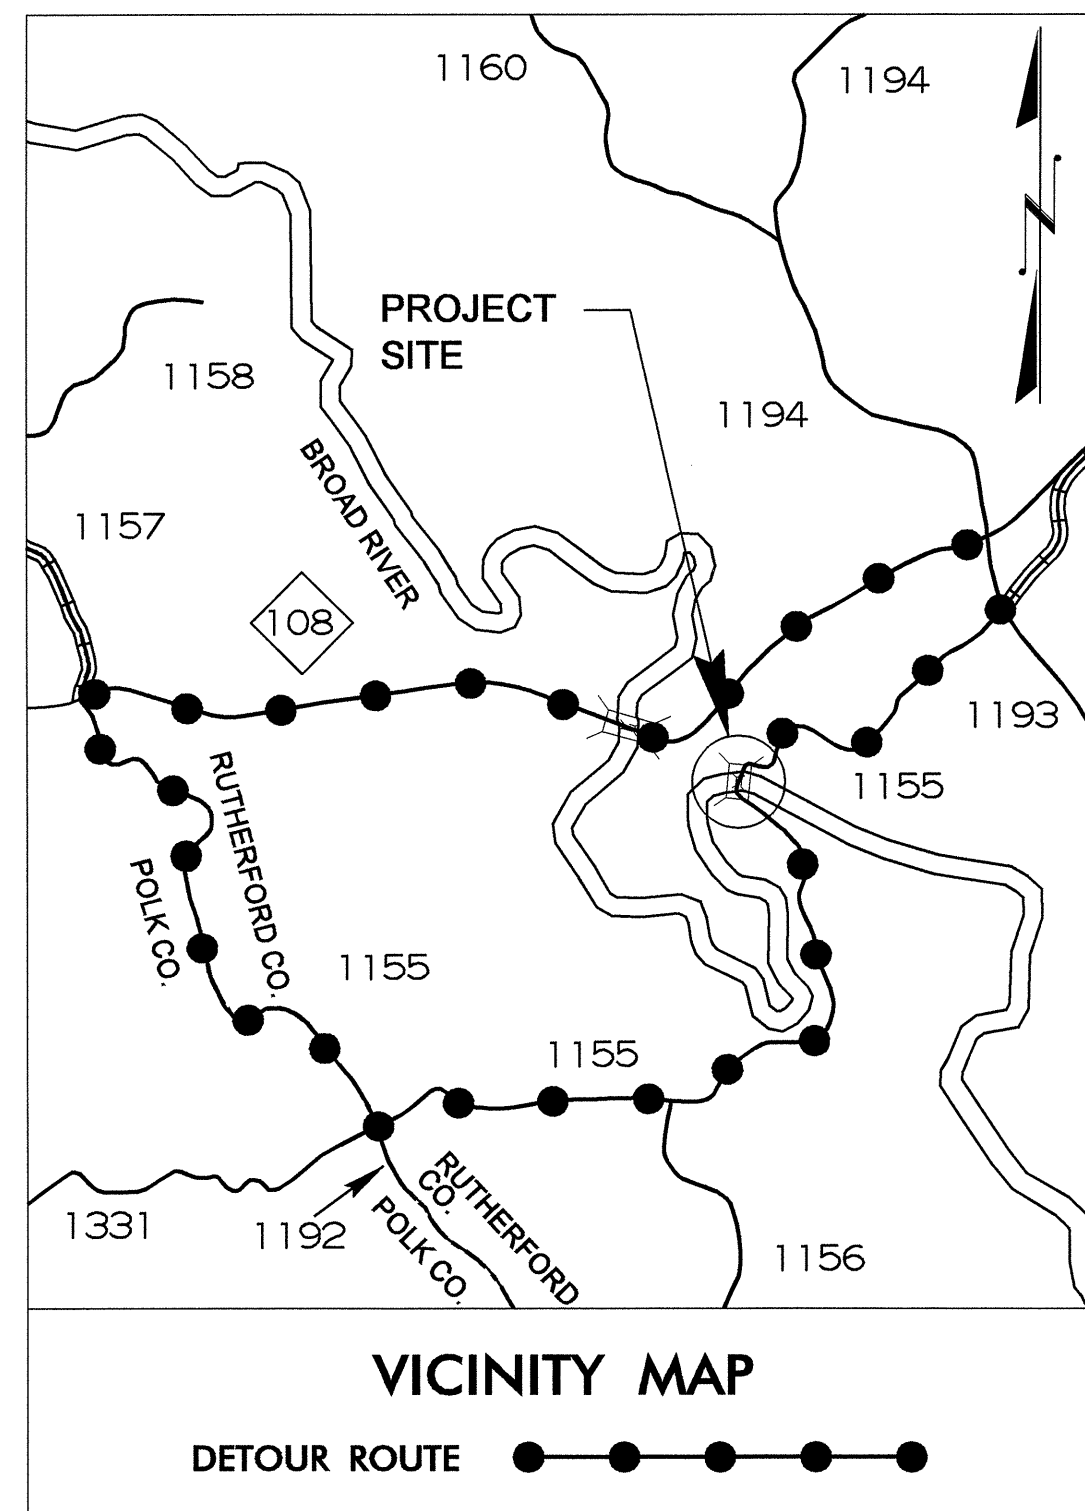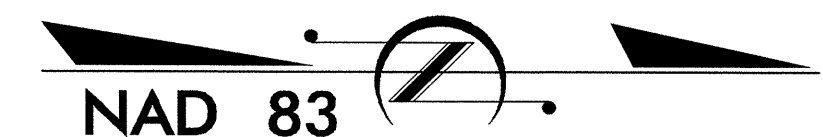

TIP PROJECT: B-3697


CONTRACT: C201729

19-JUL-2007 08:27
r:\utilities\fdy_ut\proj\b3697_ut_title.uol_psh.dgn
\$\$\$\$\$USERNAME\$\$\$\$\$

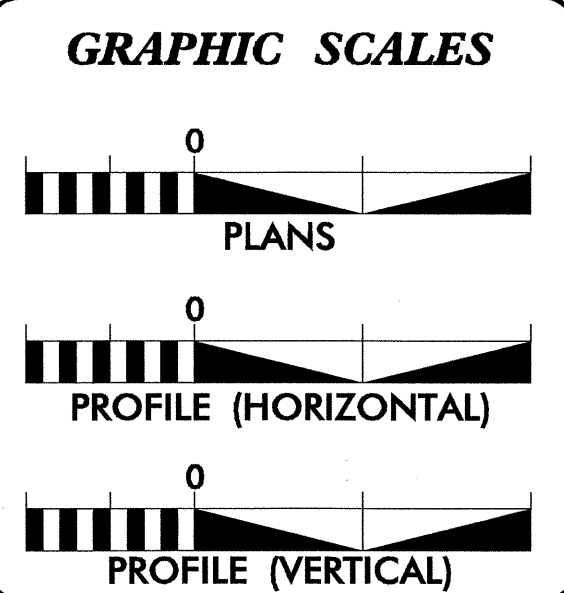

SHEET NO.	DESCRIPTION
UO-1	TITLE SHEET
UO-2	UTILITY BY OTHERS PLAN SHEET

UTILITY OWNERS ON PROJECT
(1) AT&T (TELEPHONE)

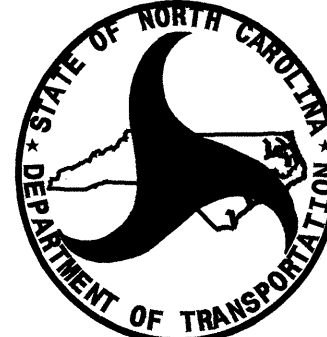



PREPARED IN THE OFFICE OF:
**DIVISION OF HIGHWAYS
DESIGN SERVICES
UTILITY SECTION**

1591 MAIL SERVICES CENTER
RALEIGH NC 27699-1591
PHONE (919) 250-4128
FAX (919) 250-4119

Roger Worthington, P.E. UTILITIES SECTION ENGINEER
R. B. WILKINS, P.E. UTILITIES SQUAD LEADER PROJECT ENGINEER
MICHAEL R. BRIGHT UTILITIES PROJECT DESIGNER

UTILITIES BY OTHERS

NOTE:
ALL PROPOSED UTILITY WORK
SHOWN ON THIS SHEET WILL
BE DONE BY OTHERS

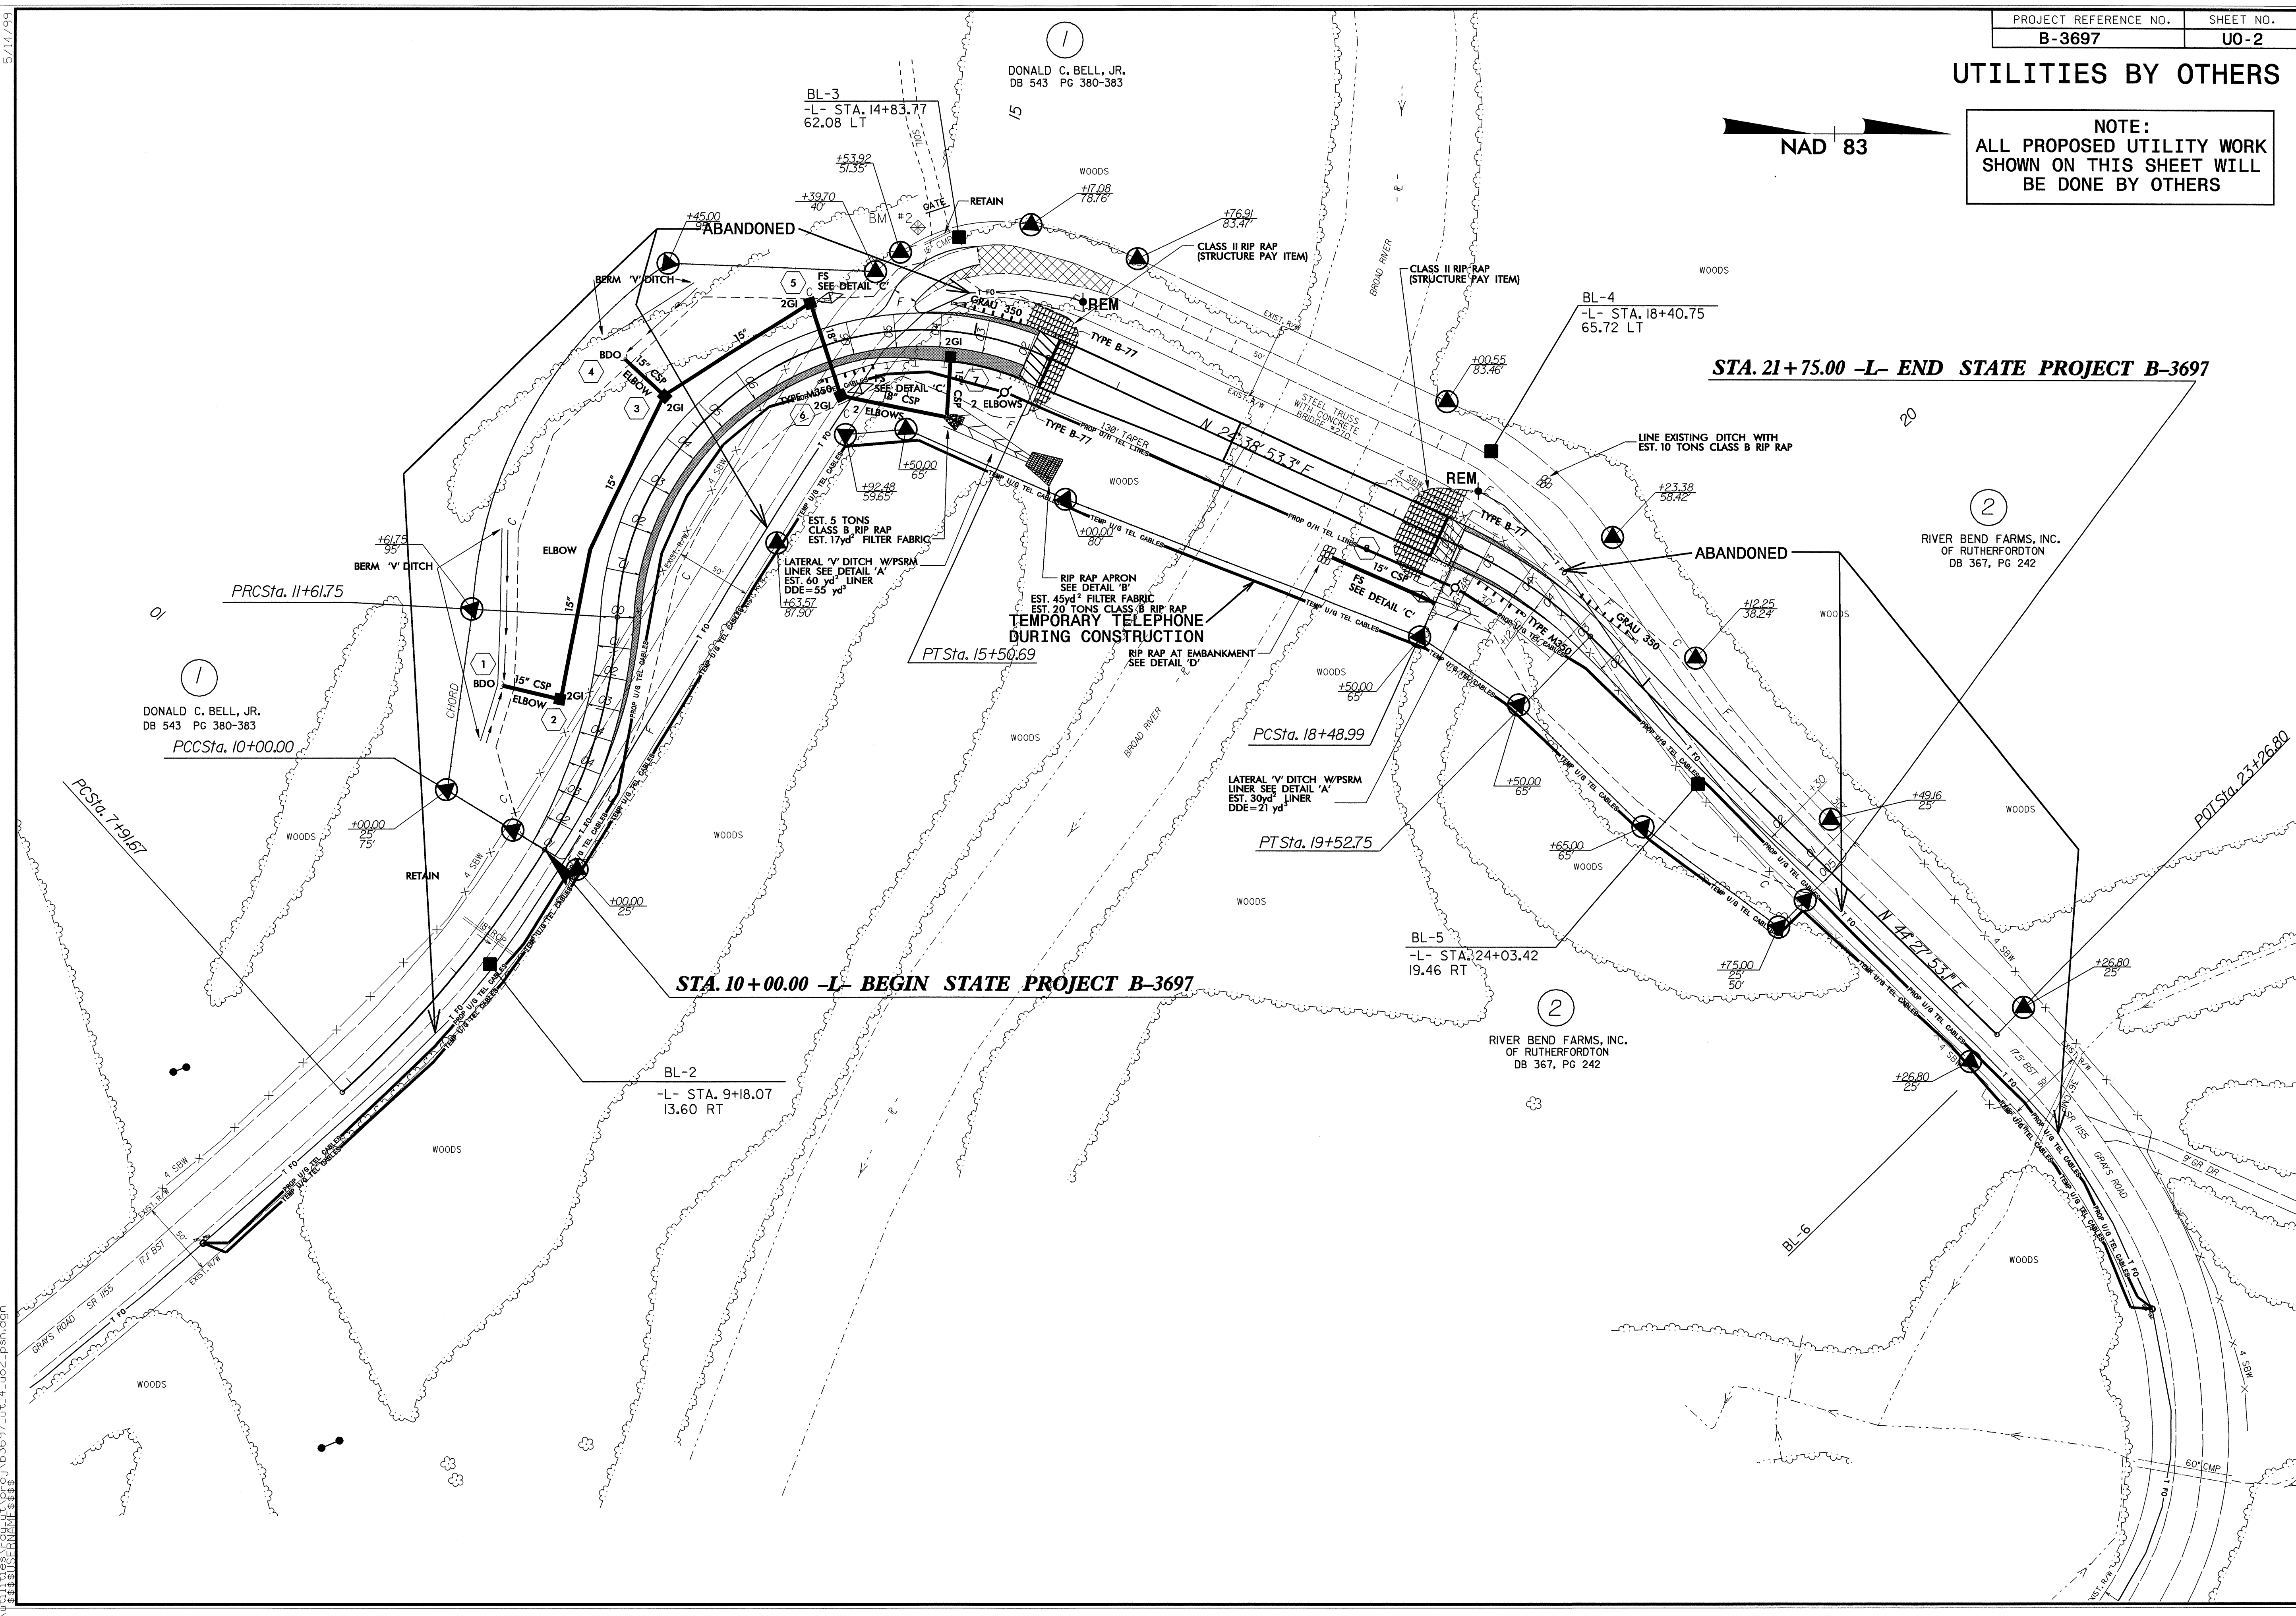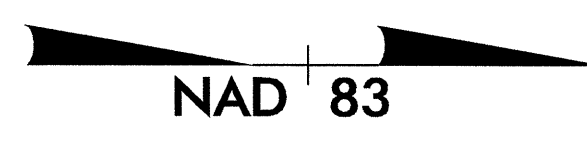

5/14/99
 19-JUL-2007 08:27
 F:\utilities\proj\B3697\ut_4_uo2_psh.dgn