



8/23/99

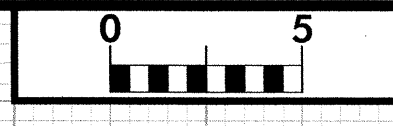

PROJ. REFERENCE NO. B-4282	SHEET NO. X-1
-------------------------------	------------------

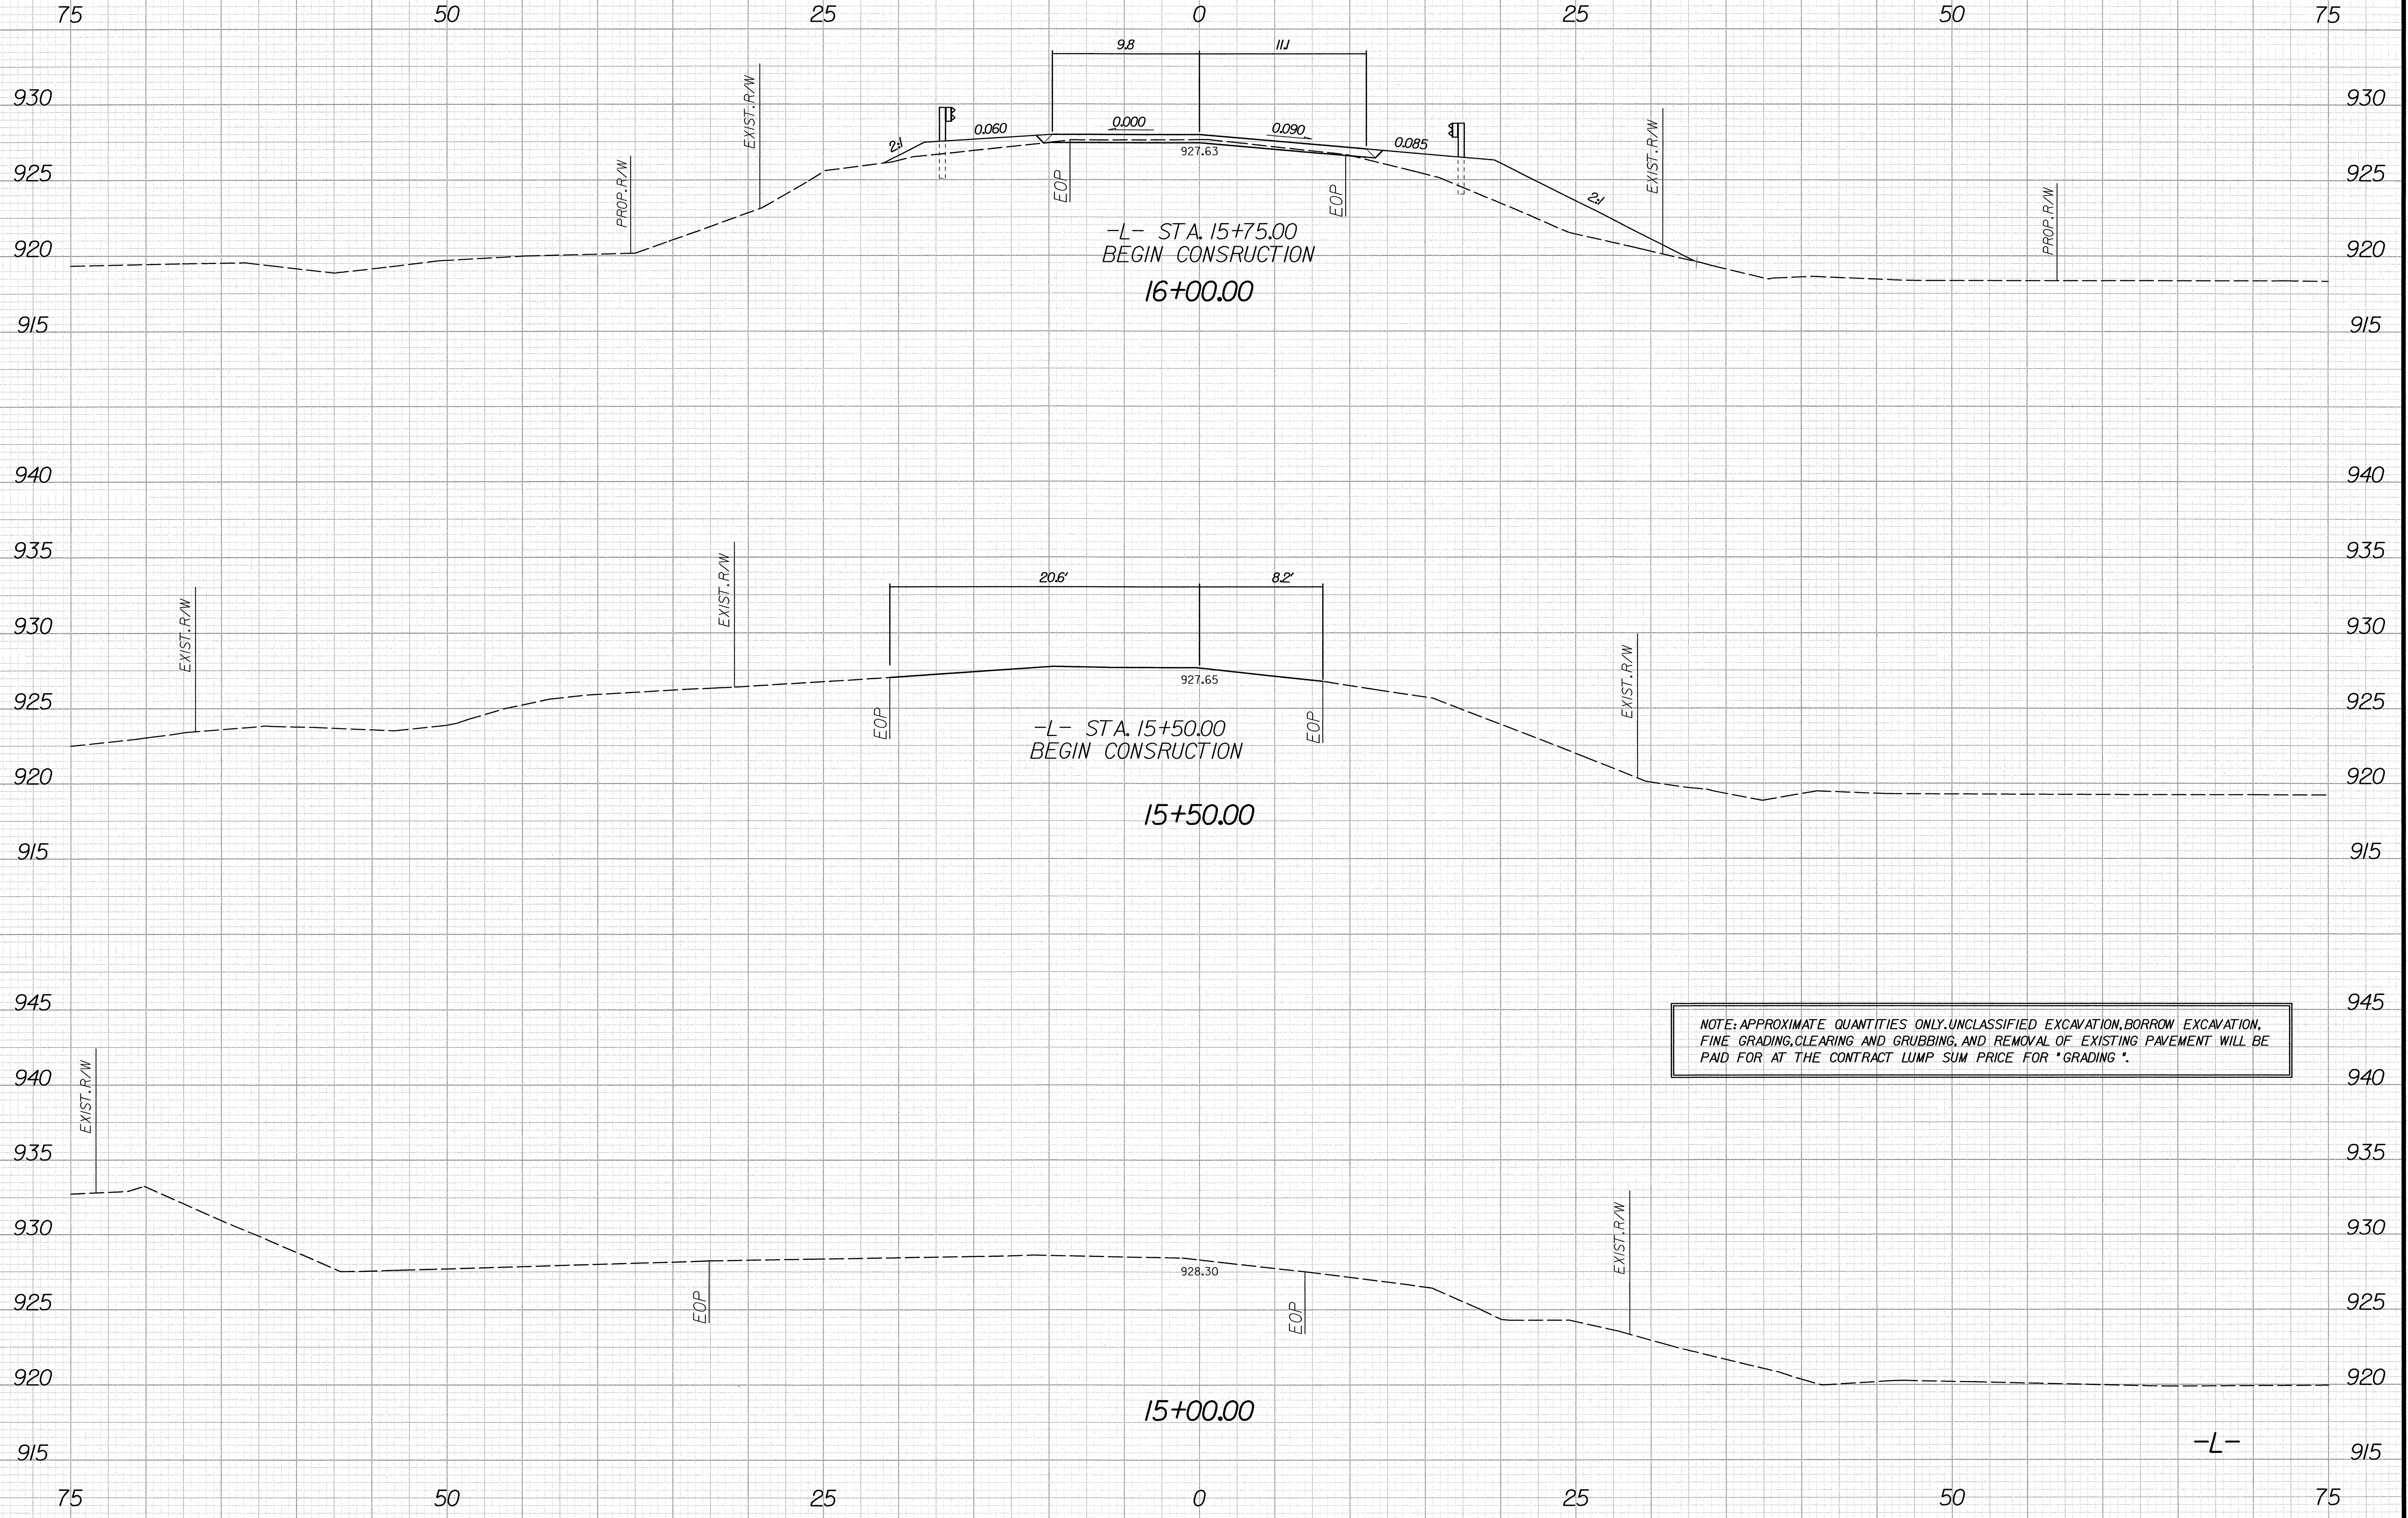

-L- STA. 15+75.00
BEGIN CONSTRUCTION
16+00.00


-L- STA. 15+50.00
BEGIN CONSTRUCTION
15+50.00

15+00.00

NOTE: APPROXIMATE QUANTITIES ONLY. UNCLASSIFIED EXCAVATION, BORROW EXCAVATION, FINE GRADING, CLEARING AND GRUBBING, AND REMOVAL OF EXISTING PAVEMENT WILL BE PAID FOR AT THE CONTRACT LUMP SUM PRICE FOR "GRADING".

10/24/2007
P:\B\B-4282\sc\4282_rdy_1.rpt.dgn
10:15:22 AM



8/23/99

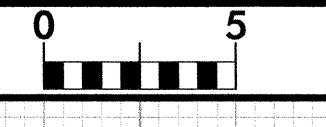

PROJ. REFERENCE NO.
B-4282


SHEET NO.
X-4

75 50 25 0 25 50 75

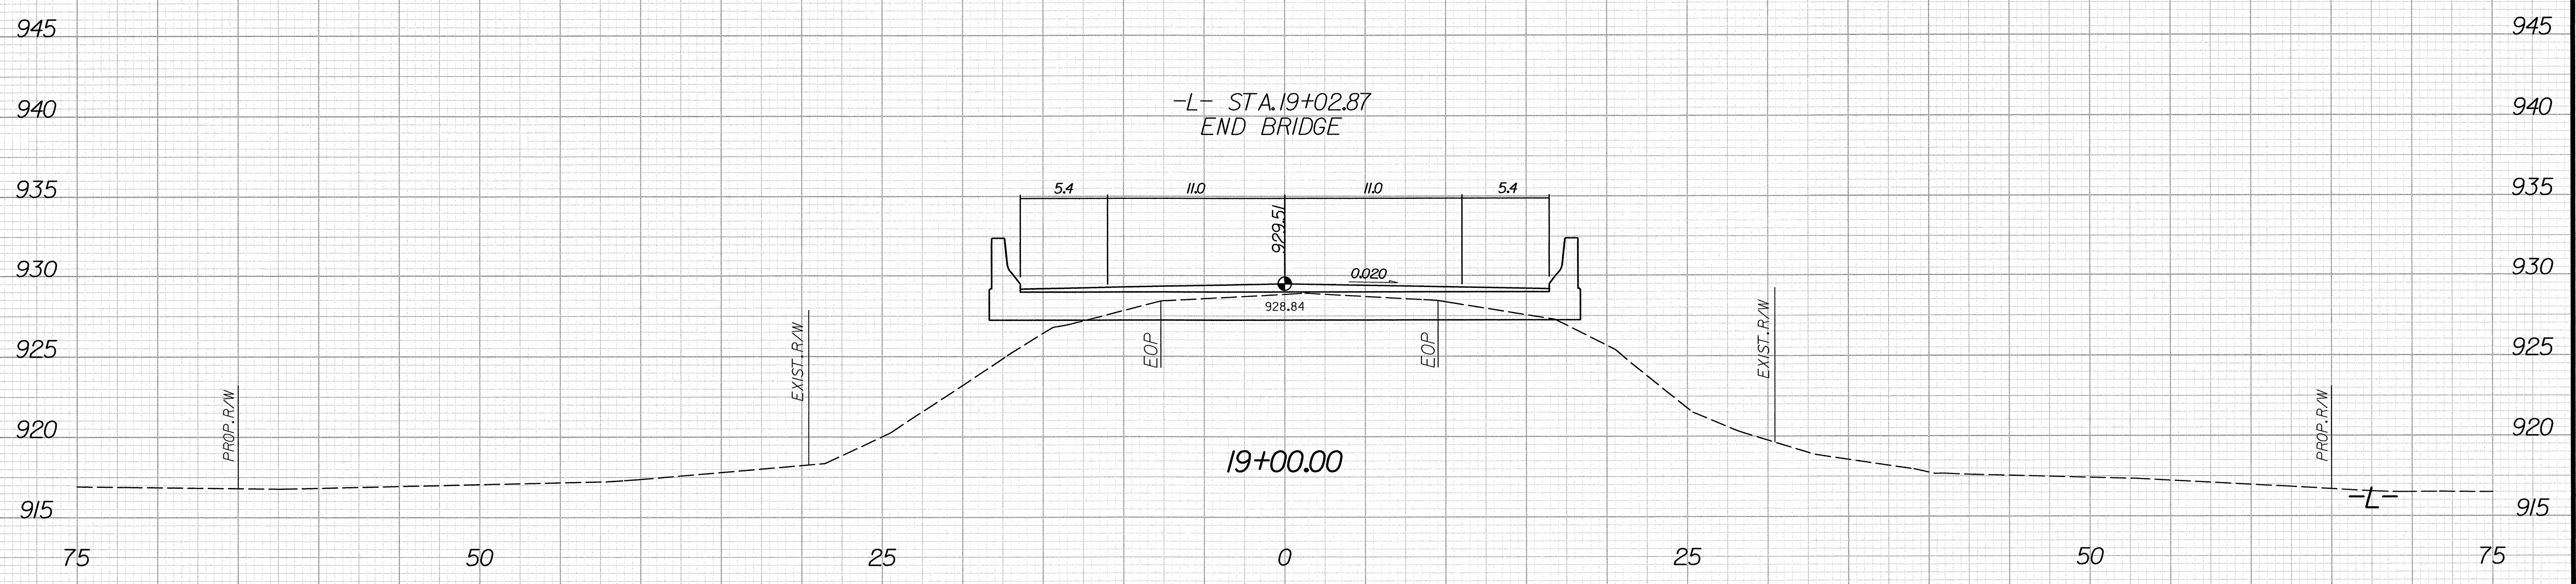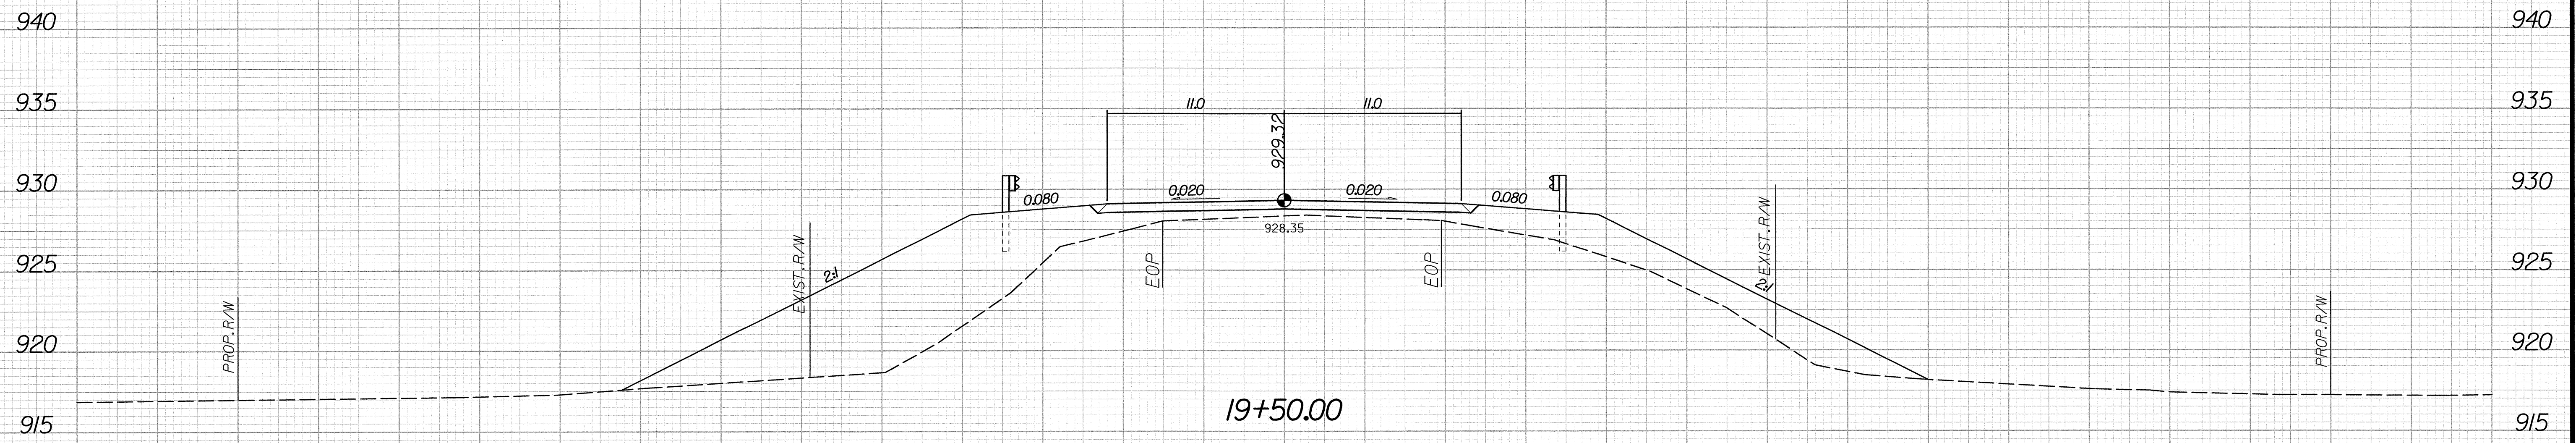


10/24/2007 X:\sc\4282.rdy-1.xpl.dgn

8/23/99

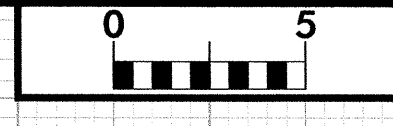

PROJ. REFERENCE NO.	SHEET NO.
B-4282	X-6

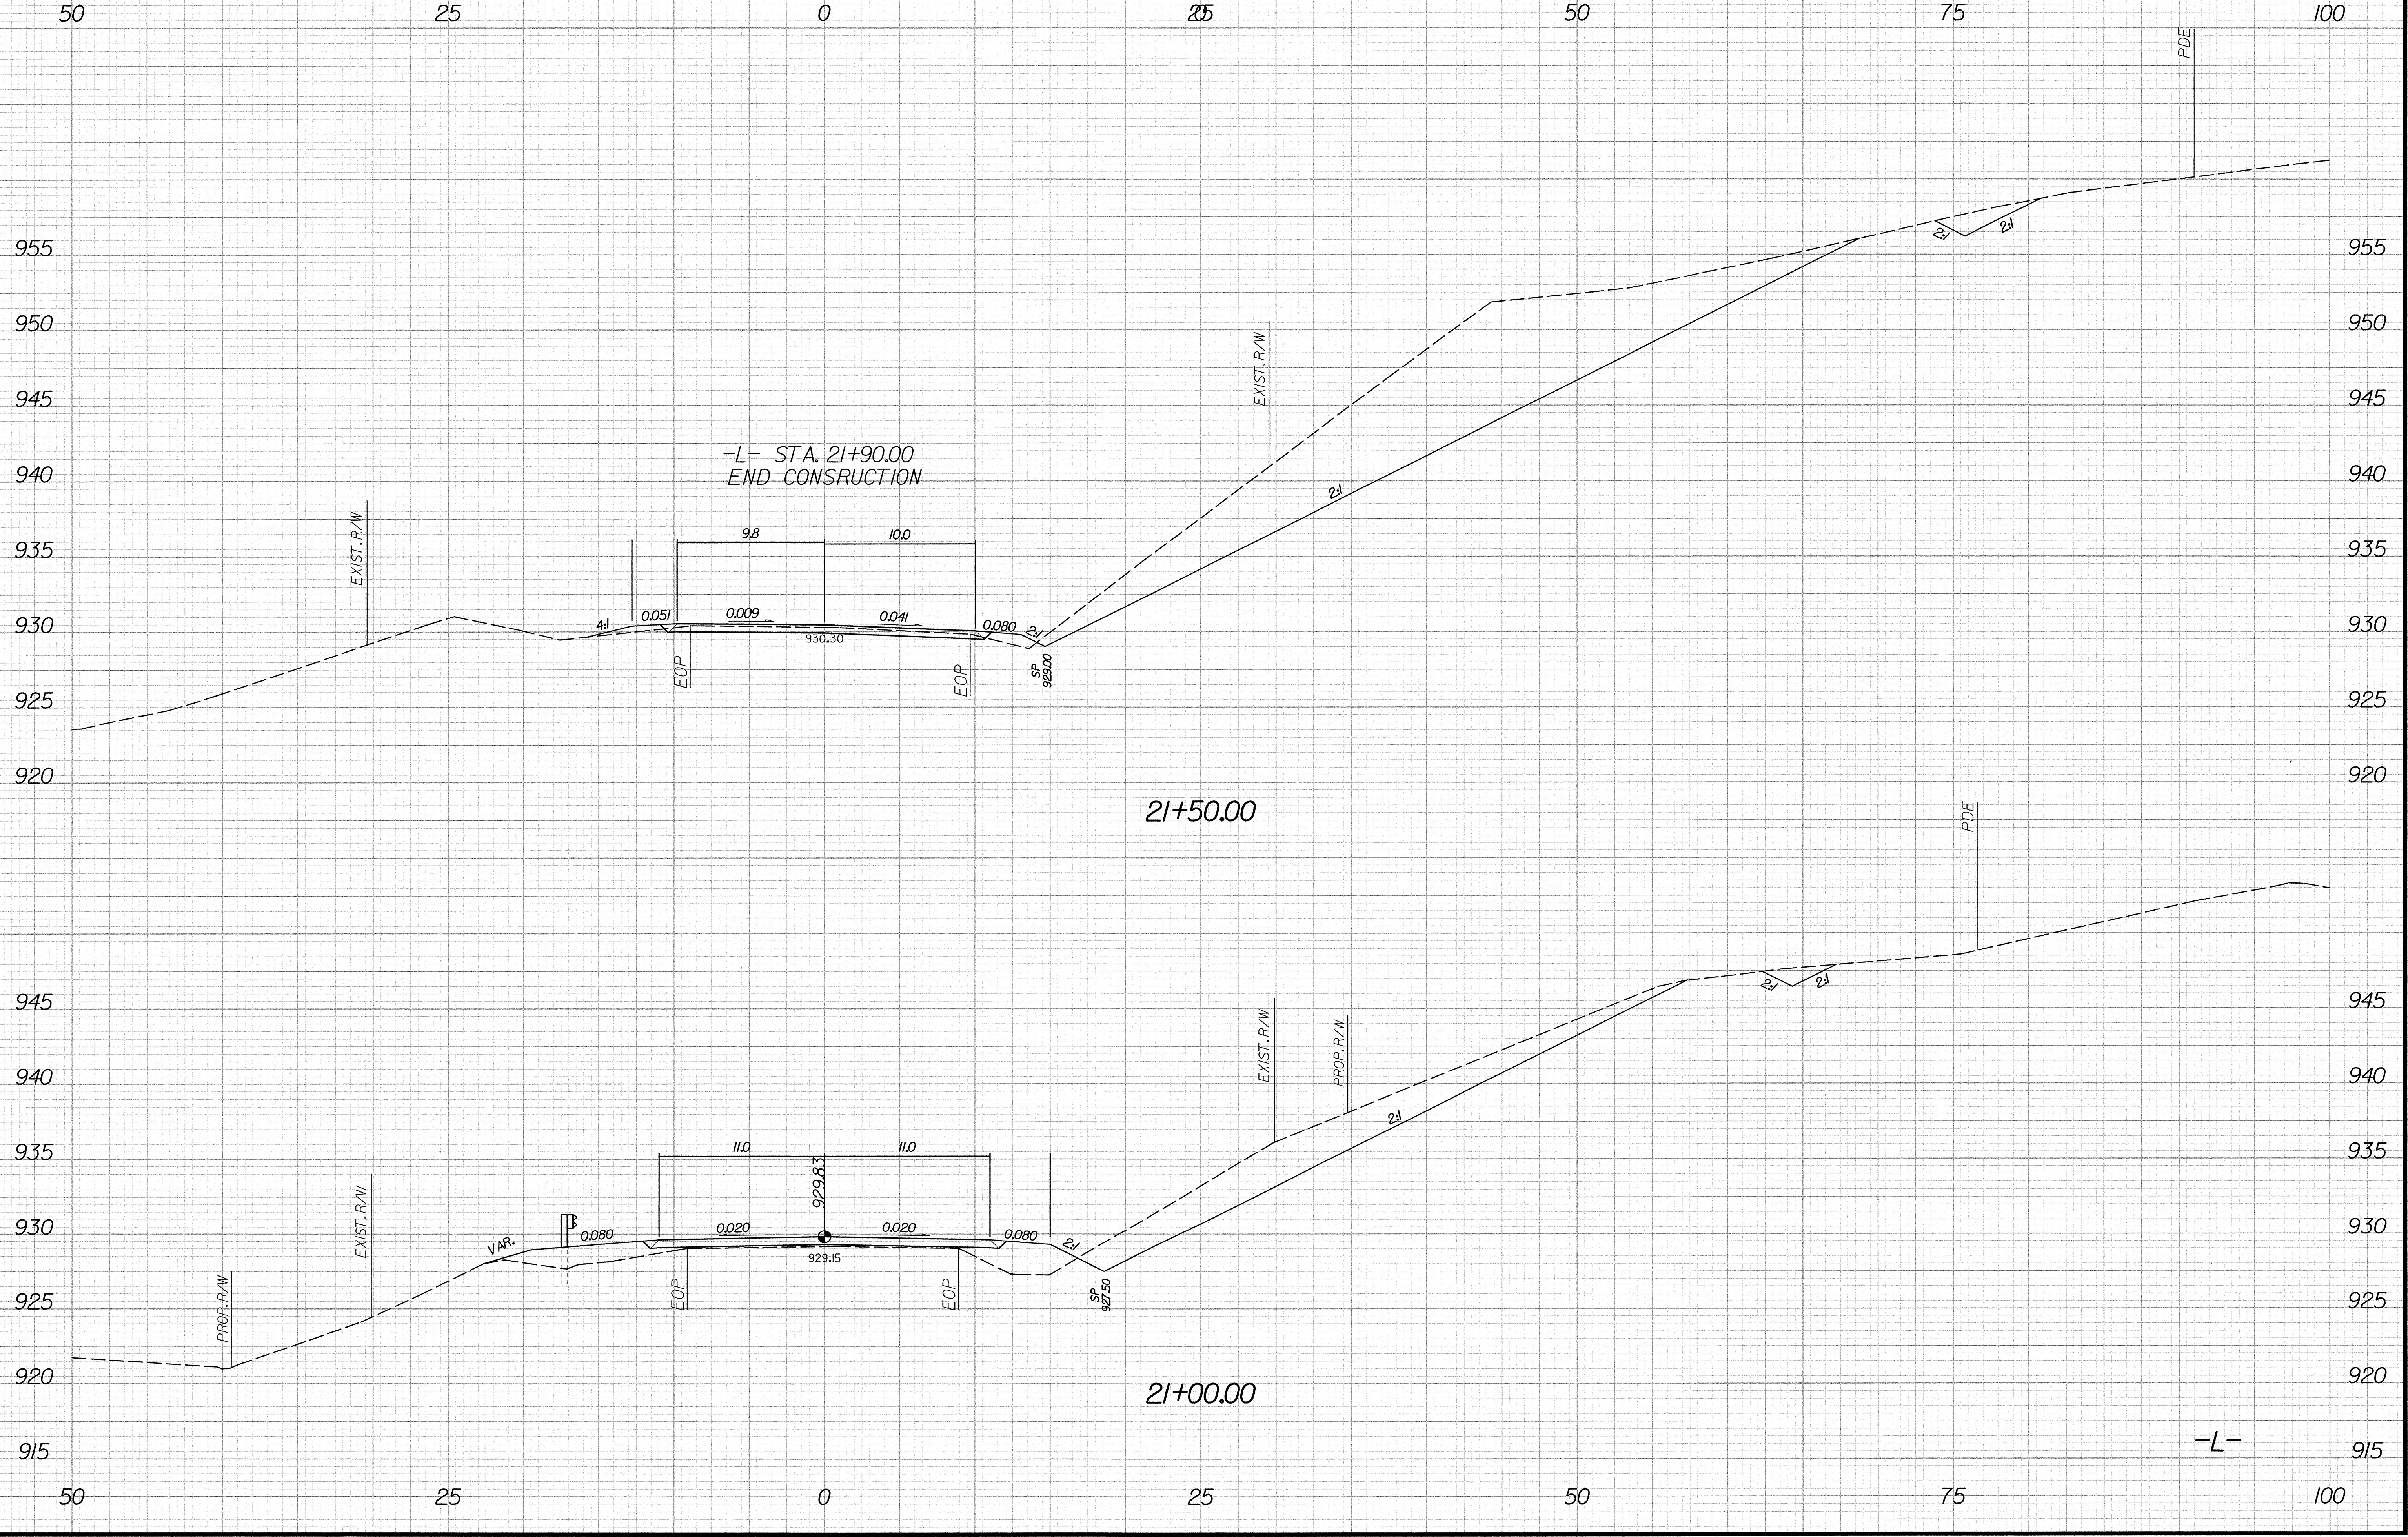

10/24/2007 Xsc\4282.rdy...lxdgn