


SIGN NUMBER: SP06436
 TYPE: D
 QUANTITY: 1
 SIGN WIDTH: 48"
 HEIGHT: 24"
 TOTAL AREA: 8.0 Sq.Ft.
 BORDER TYPE: FLUSH
 RECESS: 0.38"
 WIDTH: 0.63"
 RADII: 1.5"
 NO. Z BARS: 1
 LENGTH:

BACKG COLOR: Fluorescent Orange
 COPY COLOR: Black

SYMBOL	X	Y	WID	HT

DESIGN BY: R. HENNEIN
 PROJECT ID: B-4317
 CHECKED BY:
 DIV: 11
 STD #: N/A
 DATE: Nov 17, 2006

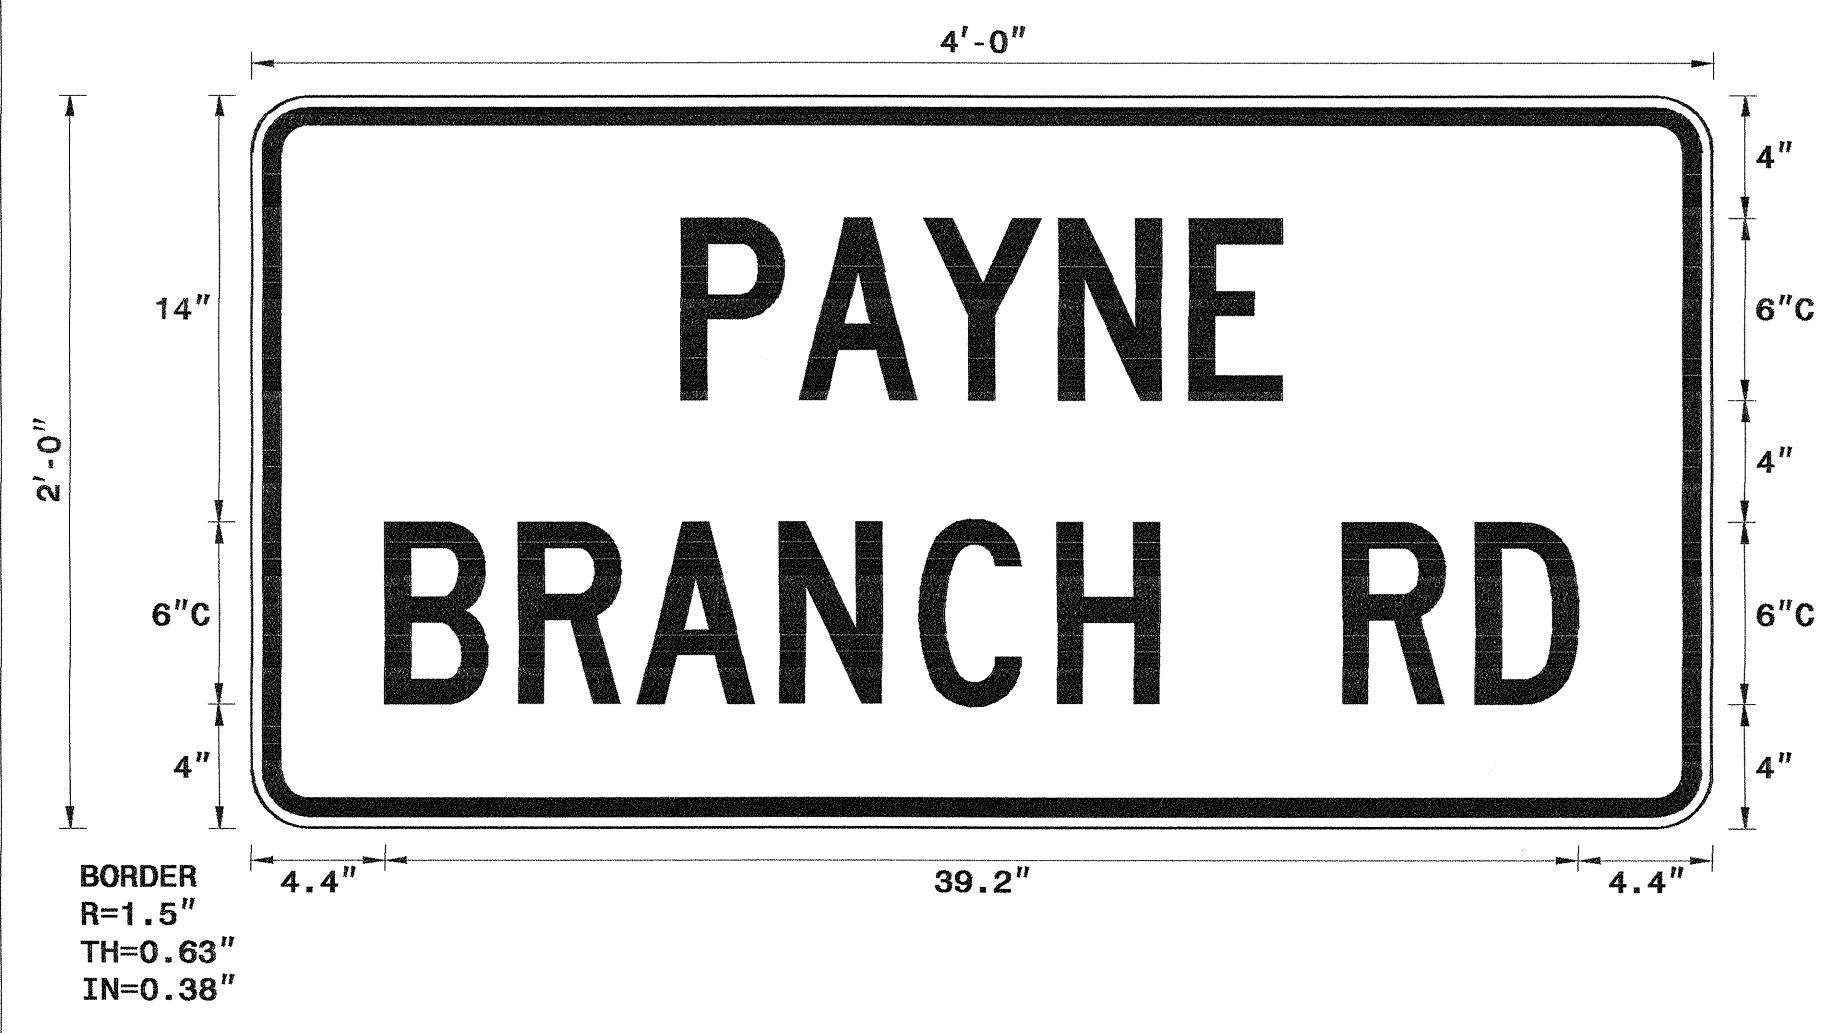

USE NOTES:
 1. Legend and border shall be direct applied non-reflective sheeting.
 2. Background shall be Type VII, VIII, or IX (prismatic) retroreflective sheeting.

LETTER POSITIONS

Letter spacings are to start of next letter															Series/Size	
	P	A	Y	N	E											Text Length
	14.1	3.9	4.1	4.4	4.3	3.1	14.1									C 2000
		B	R	A	N	C	H		R	D						C 2000
	4.4	4.4	3.9	4.7	4.6	4.6	3.4	6	4.4	3.4	4.4					39.2

Spacing Factor is 1 unless specified otherwise
 NORTH CAROLINA D.O.T. SIGN DETAIL

APPROVED: <i>[Signature]</i> DATE: 11/19/07	SPECIAL SIGN DESIGN		REVISIONS	
			SCALE: NONE	
	DATE: 09/19/07			
	DWG. BY: RRH			
	DESIGN BY: RRH			
REVIEWED BY: DME				