





150 140 130 120 110 100 90 80 70 60 50 40 30 20 10 0 10 20 30 40 50 60 70 80 90 100 110 120 130 140 150

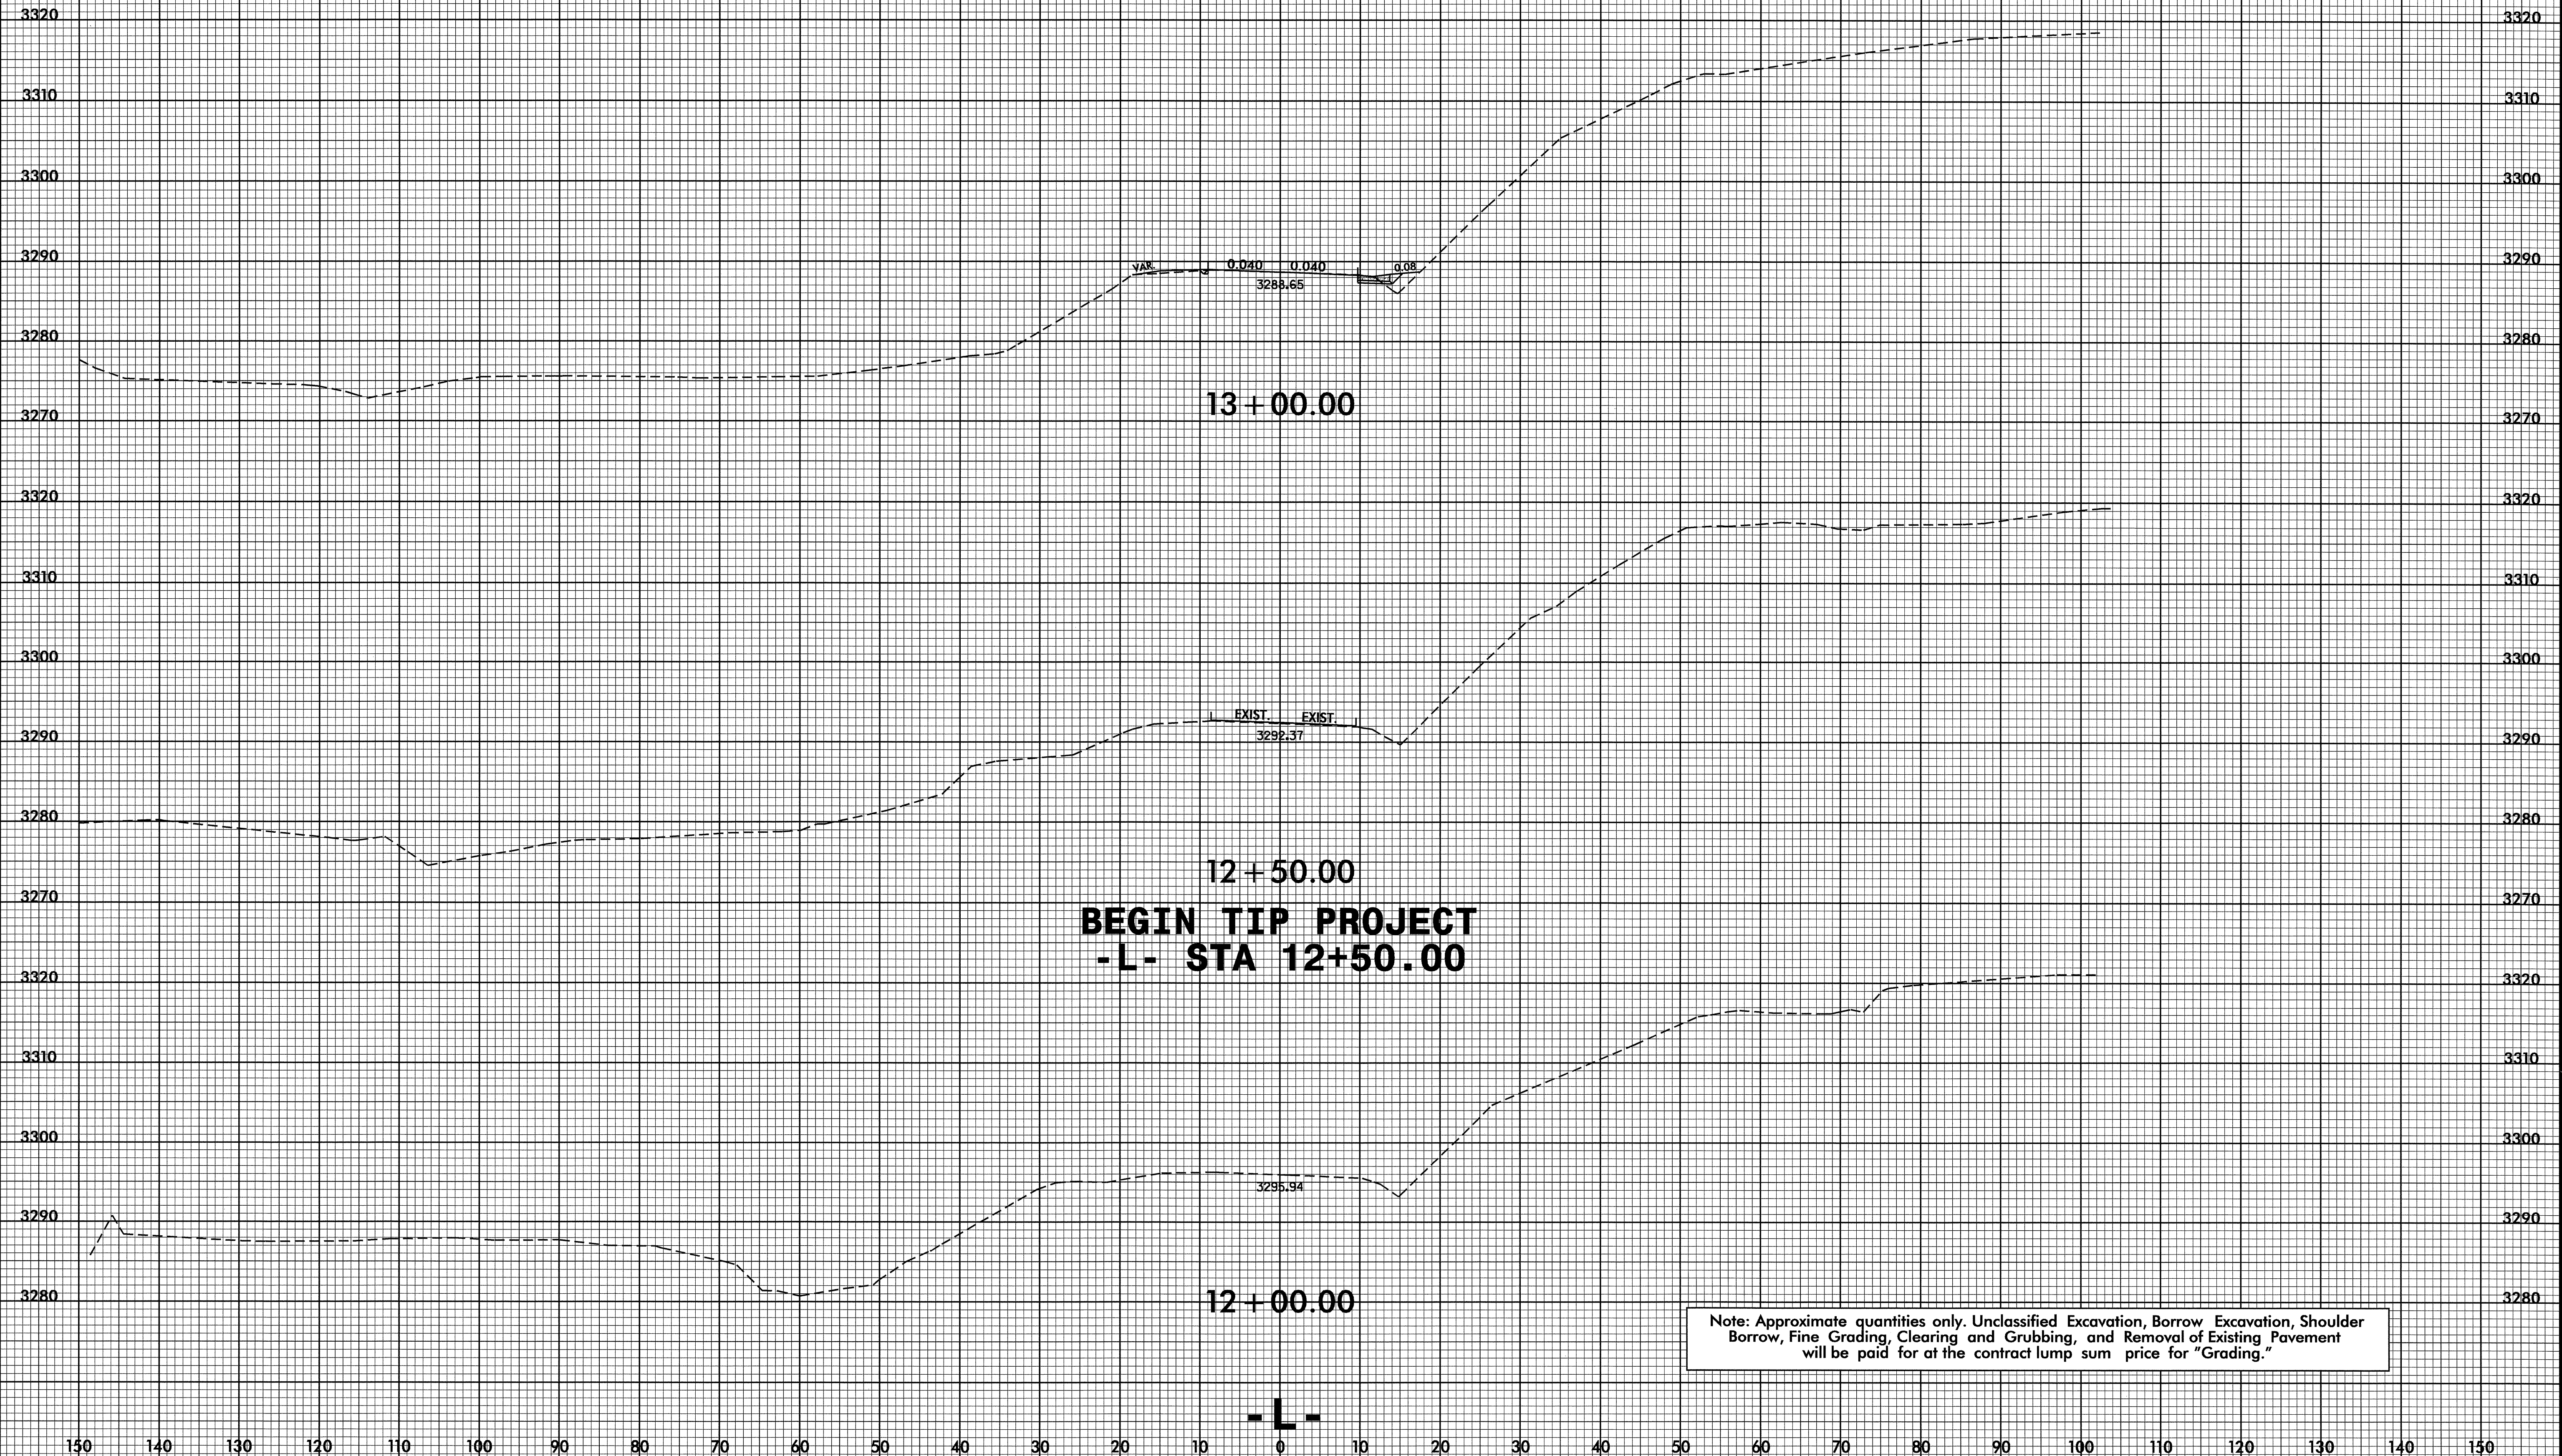


**BEGIN TIP PROJECT  
-L- STA 12+50.00**

Note: Approximate quantities only. Unclassified Excavation, Borrow Excavation, Shoulder Borrow, Fine Grading, Clearing and Grubbing, and Removal of Existing Pavement will be paid for at the contract lump sum price for "Grading."


150 140 130 120 110 100 90 80 70 60 50 40 30 20 10 0 10 20 30 40 50 60 70 80 90 100 110 120 130 140 150

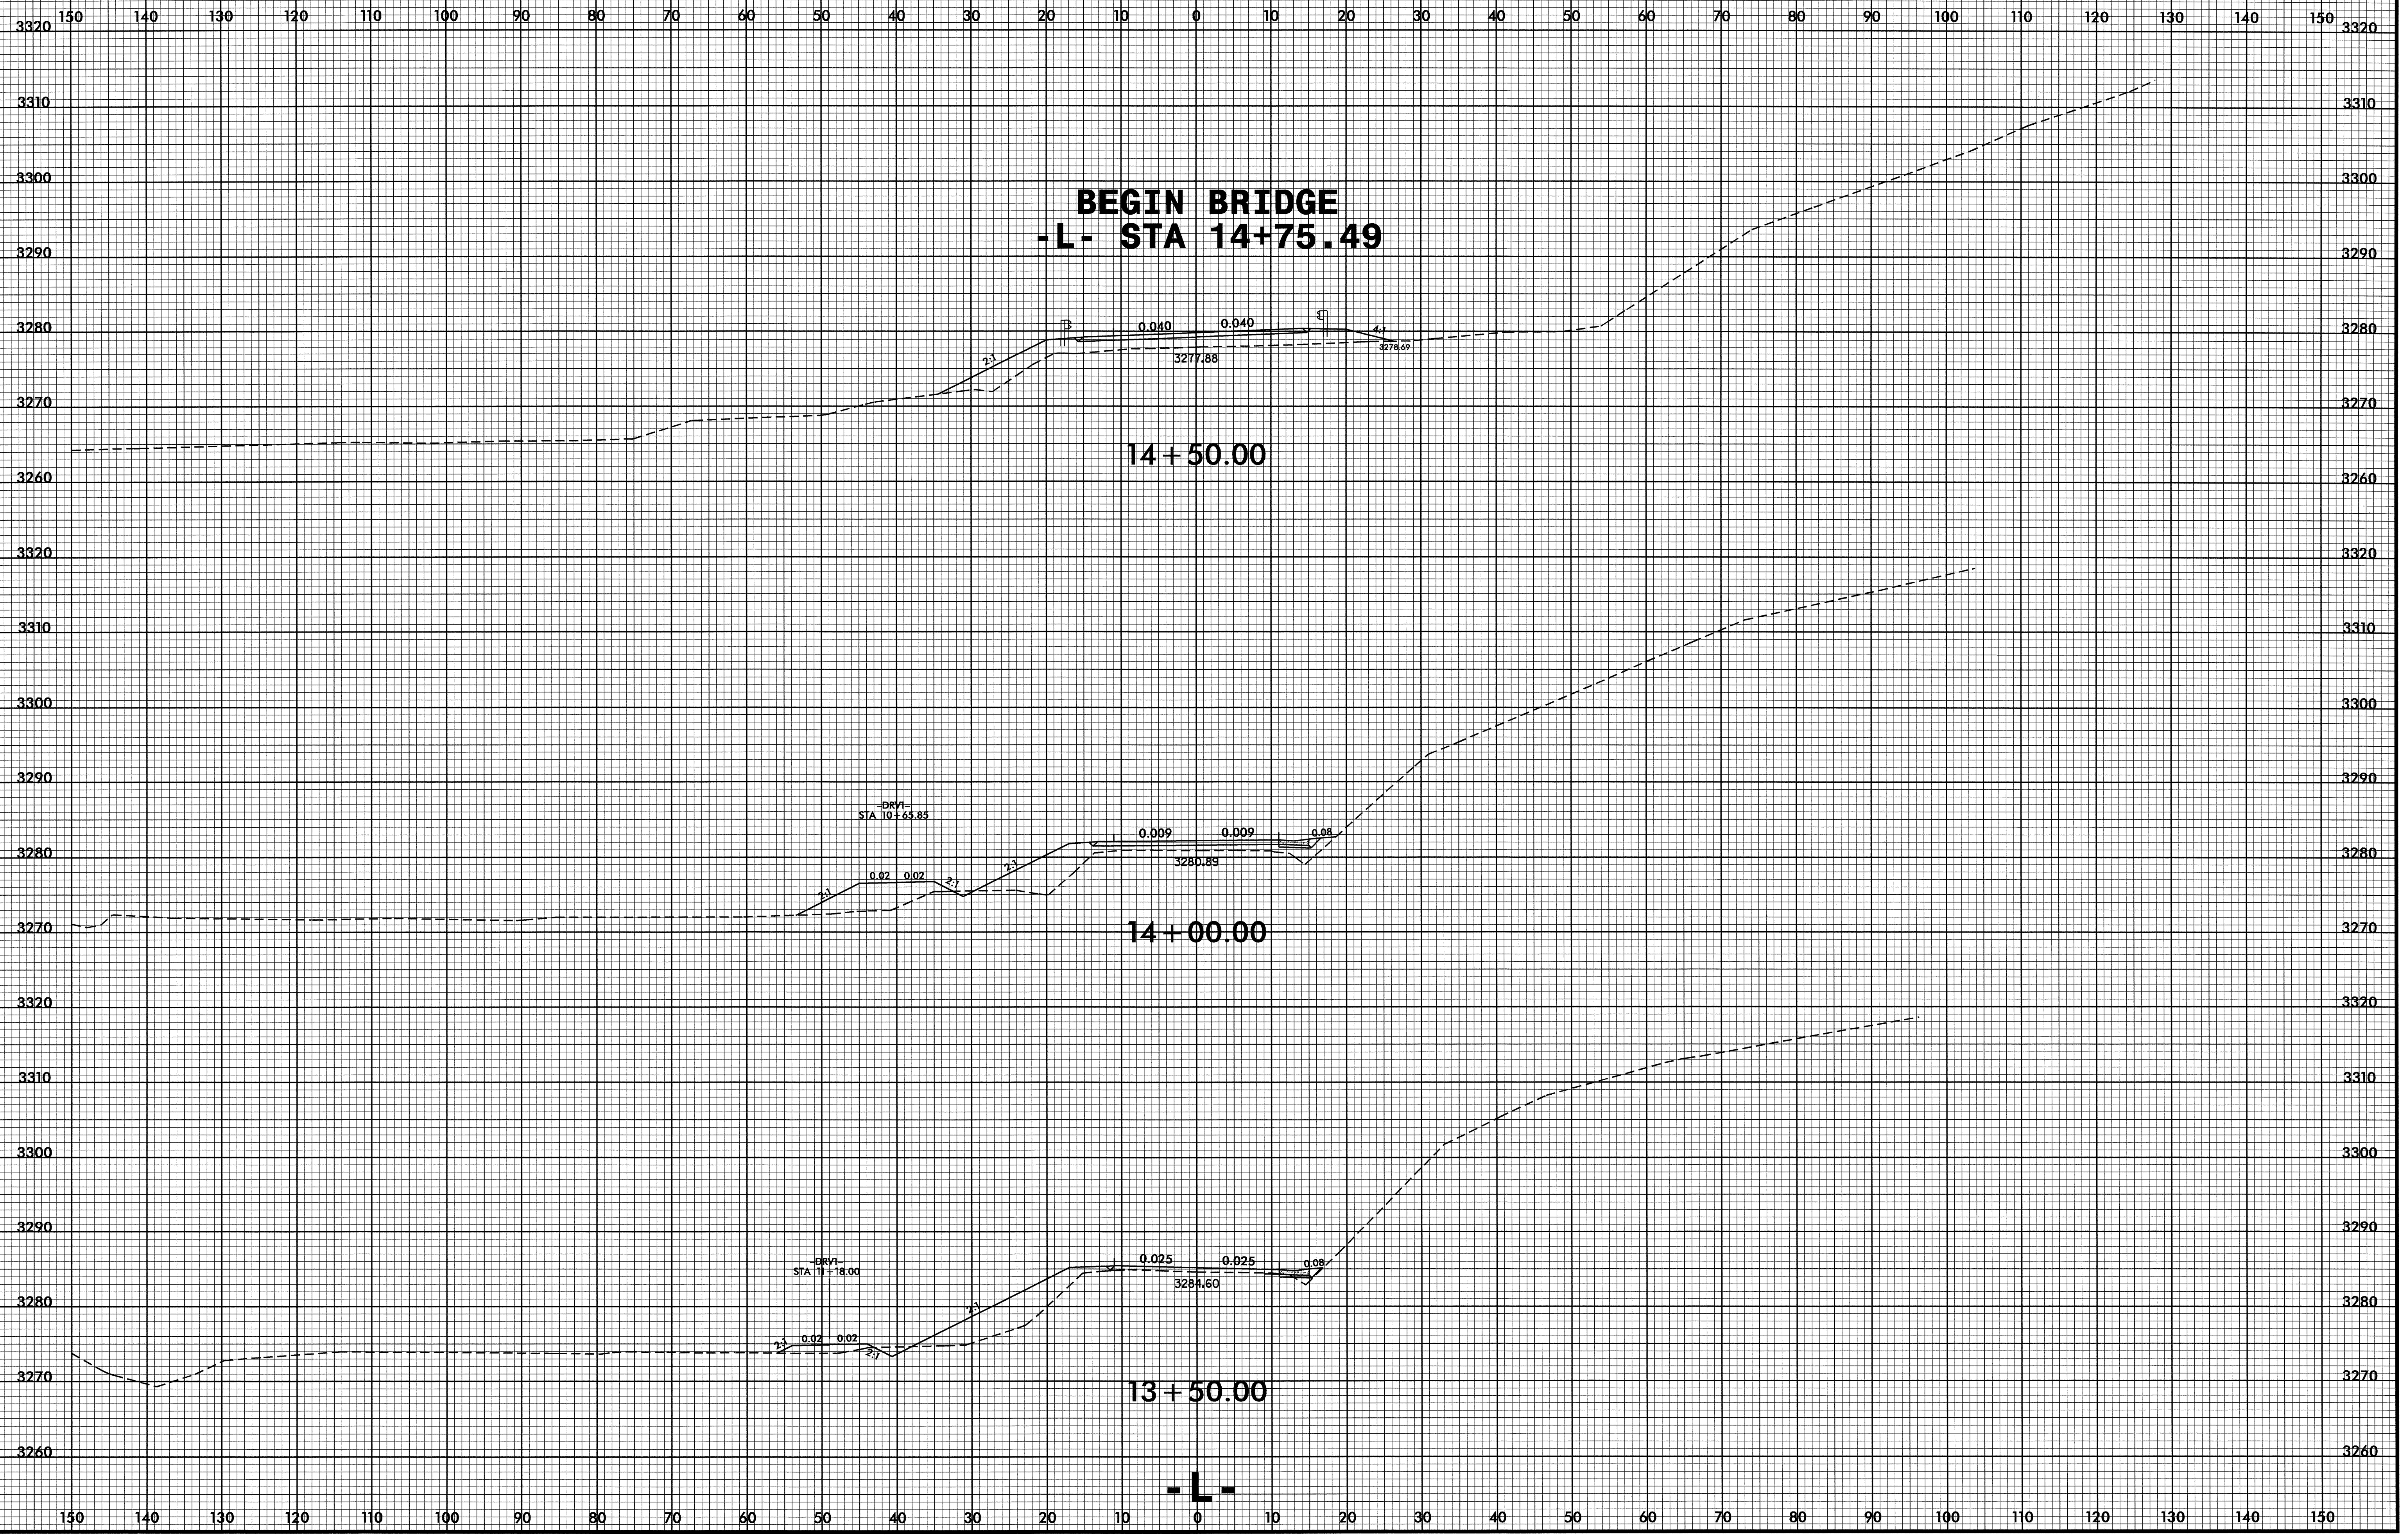


8/23/99

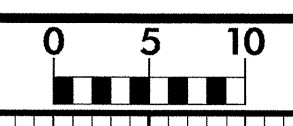

PROJ. REFERENCE NO.	SHEET NO.
B-4317	X-3

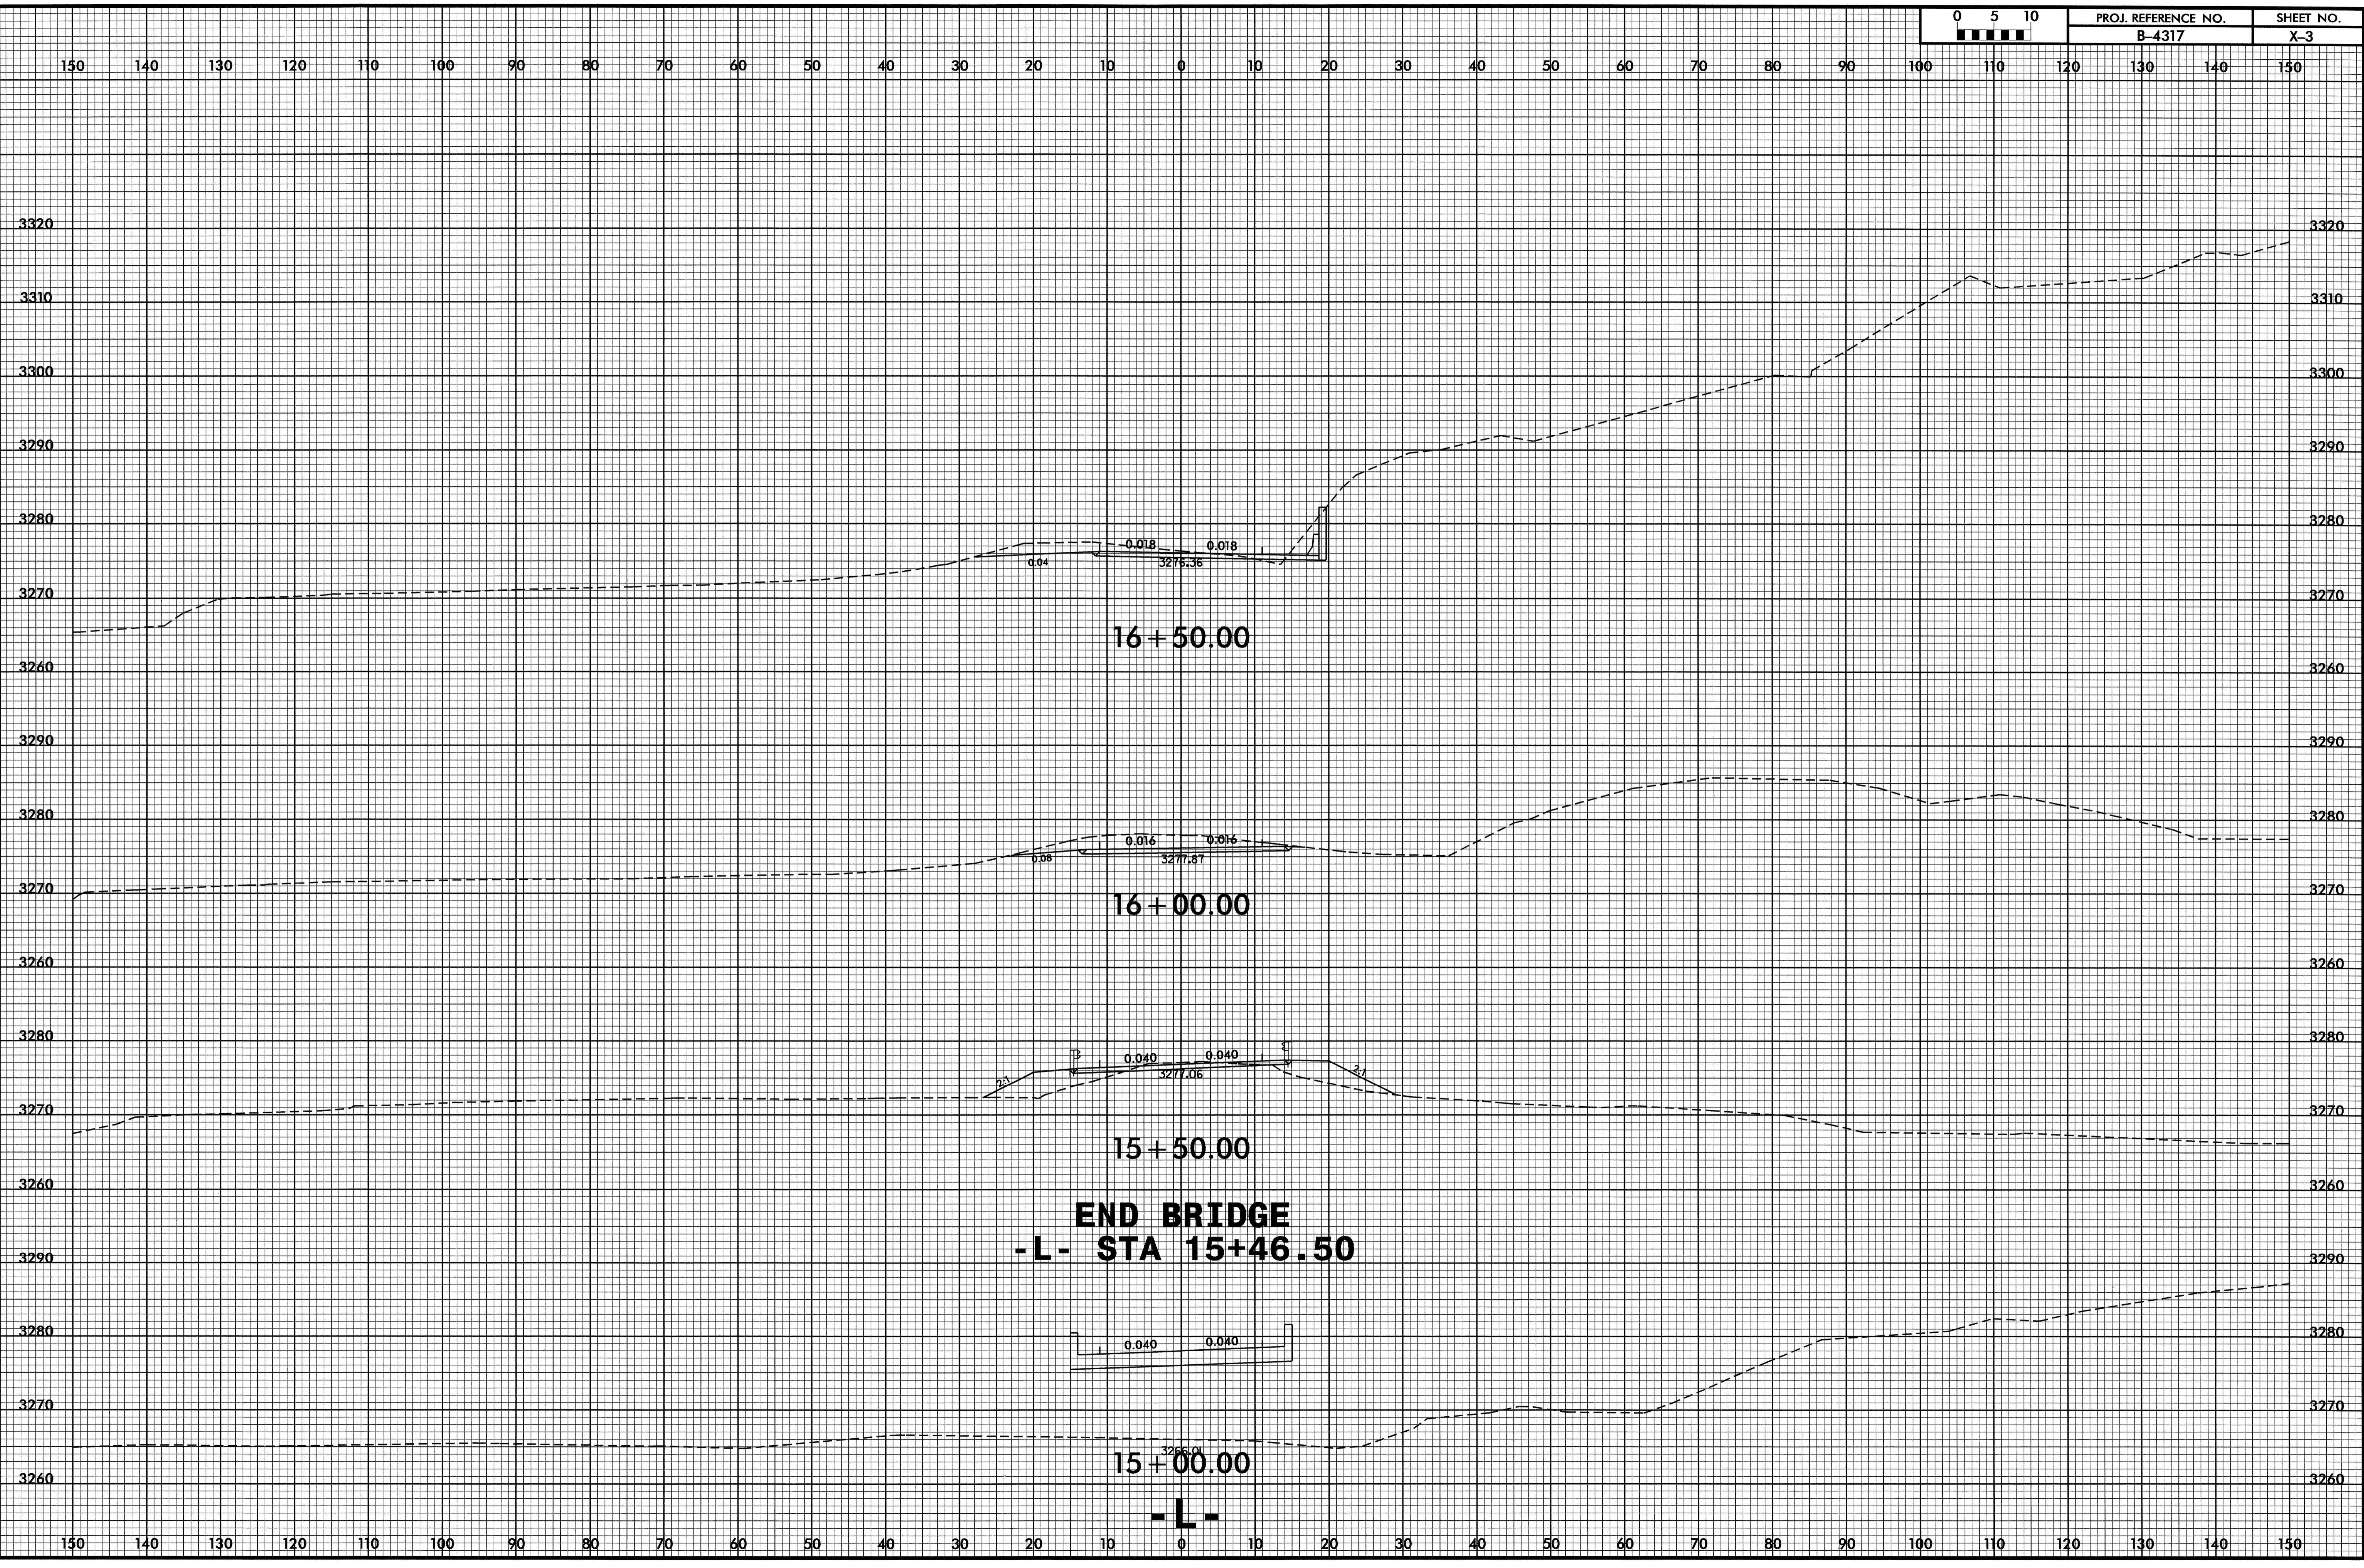

**END BRIDGE**  
**-L- STA 15+46.50**

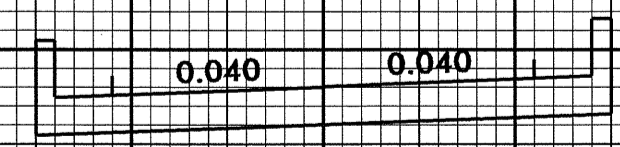


15+00.00


**-L-**

30-OCT-2007 13:37  
 S:\\$PROJECTS\B-4317-rdy\_xpl\_1.dgn

8/23/99

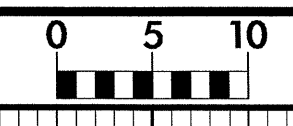

PROJ. REFERENCE NO.	SHEET NO.
B-4317	X-4

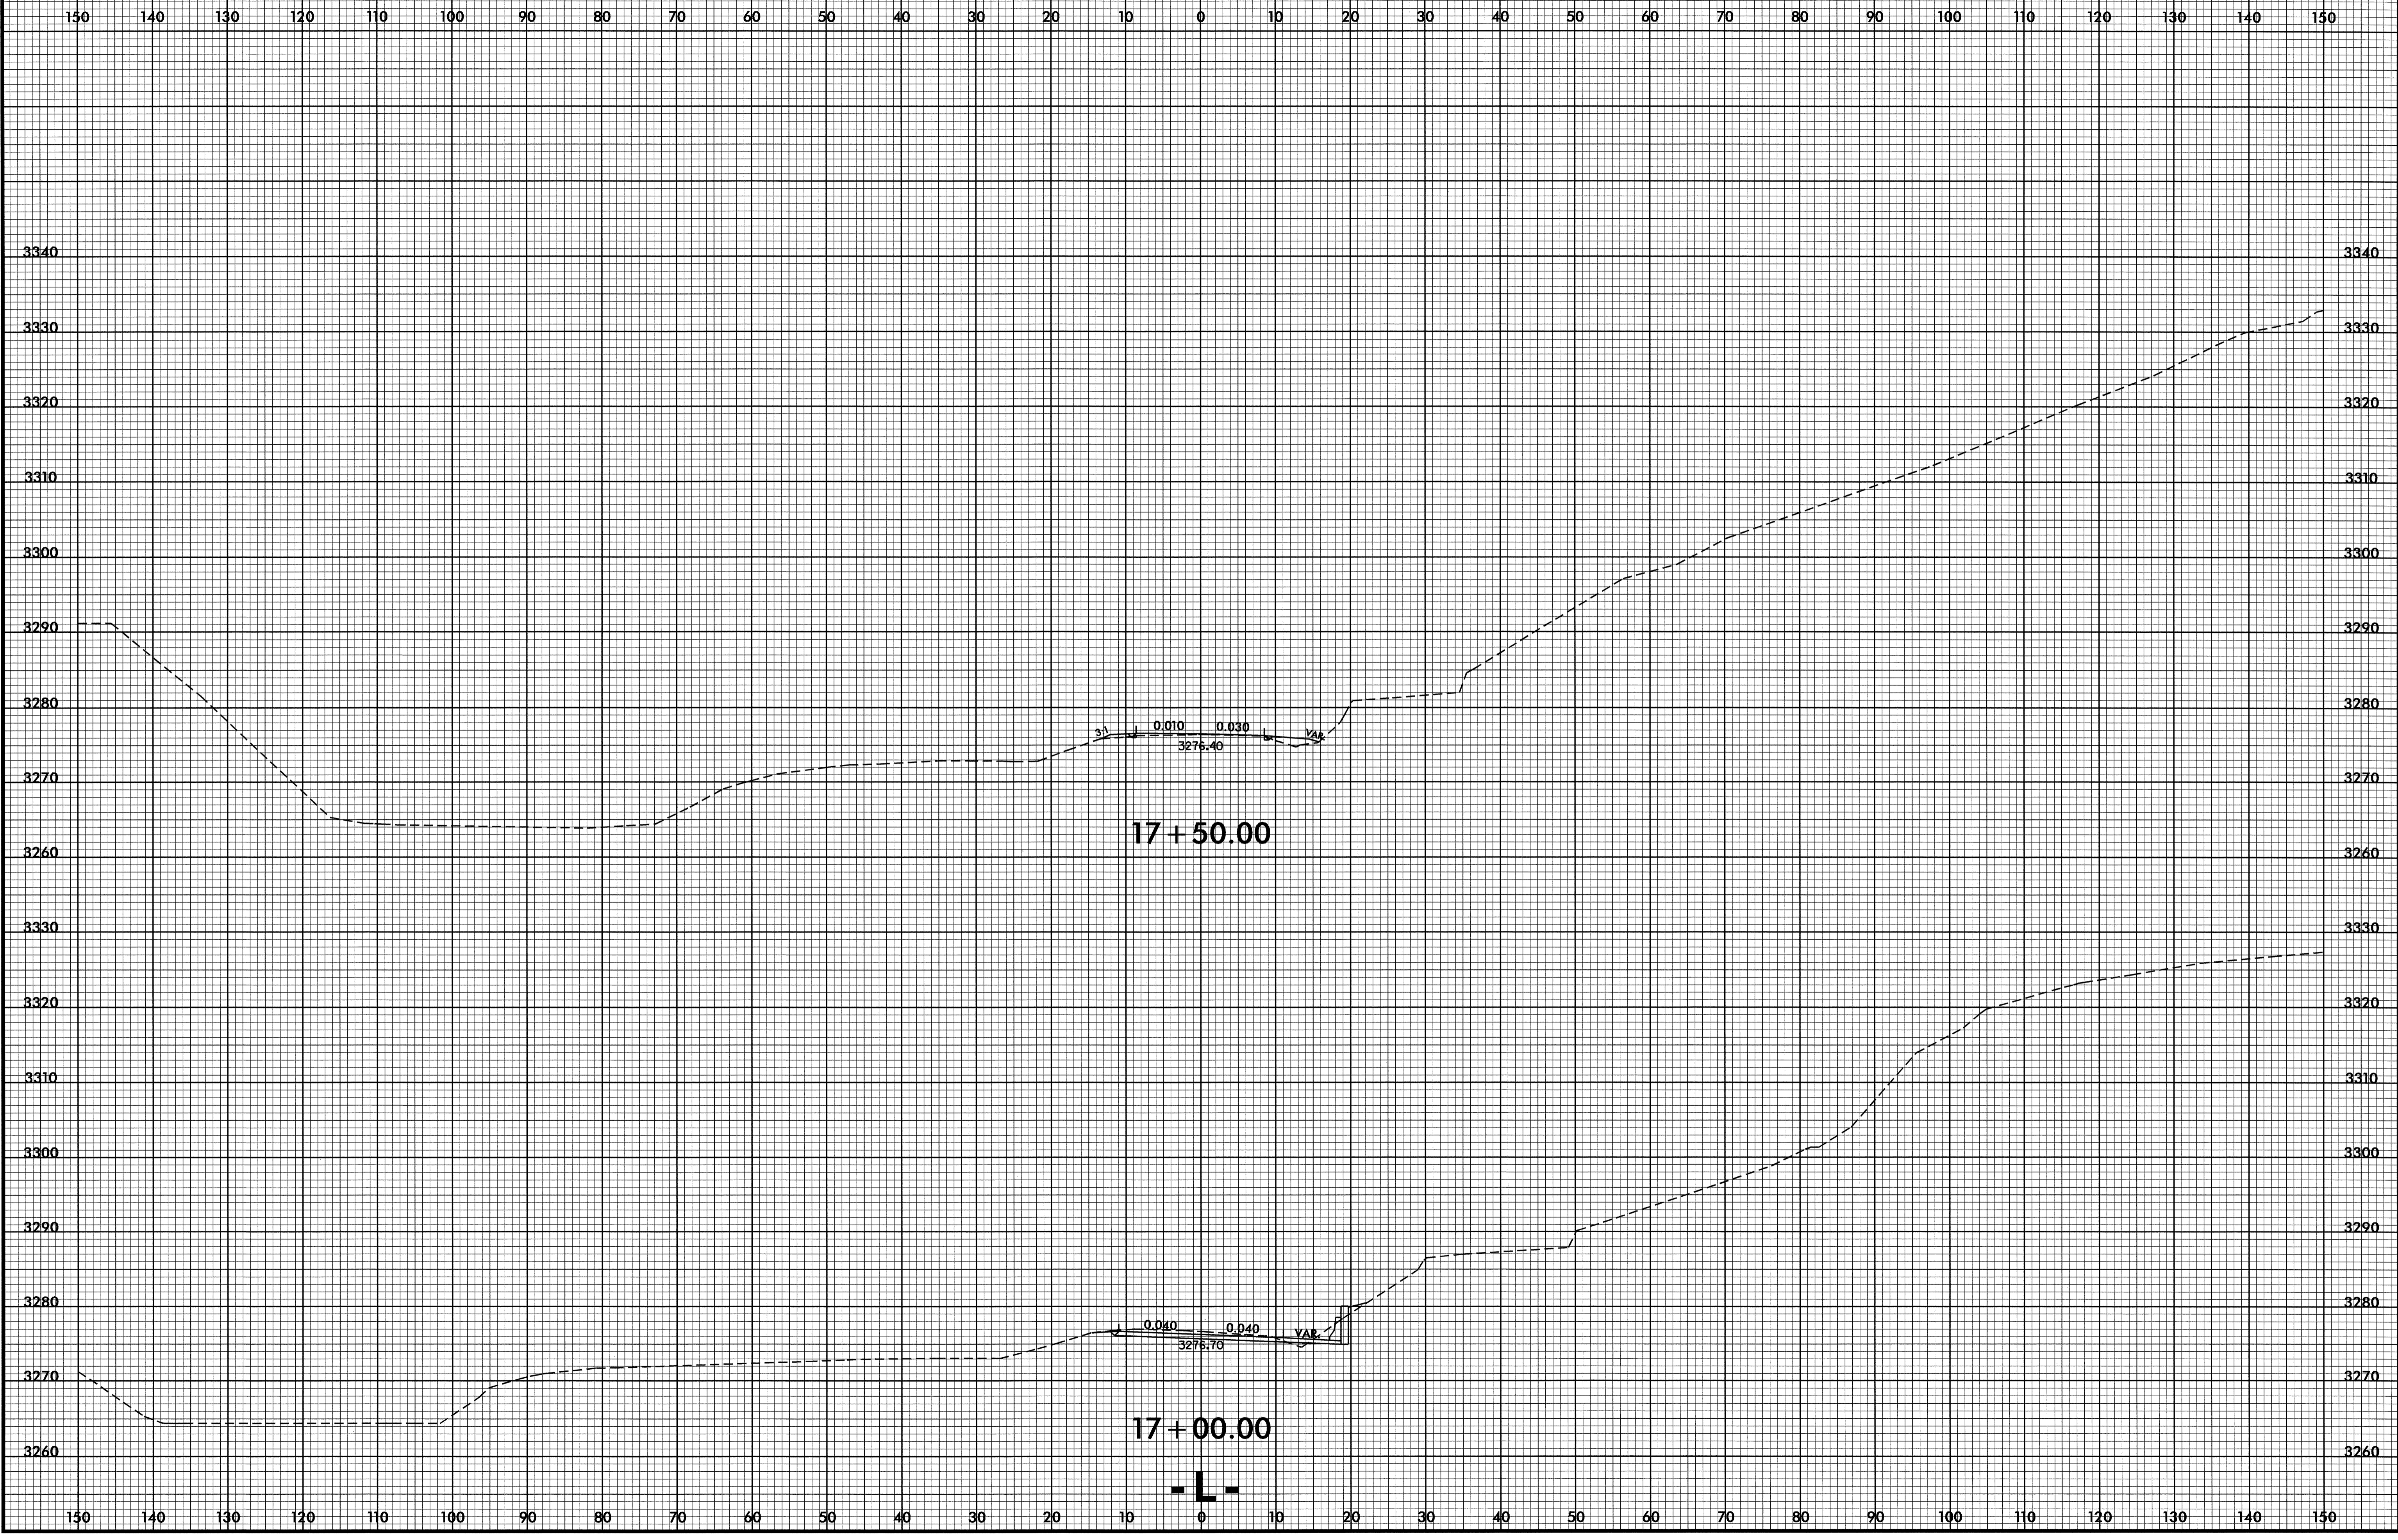


26-OCT-2007 13:52  
 r:\csg\dwg\XGC\b4317\_rdy\_xpl\_1.dgn  
 \$\$\$USERNAME\$\$\$

8/23/99



PROJ. REFERENCE NO. B-4317	SHEET NO. X-5
-------------------------------	------------------

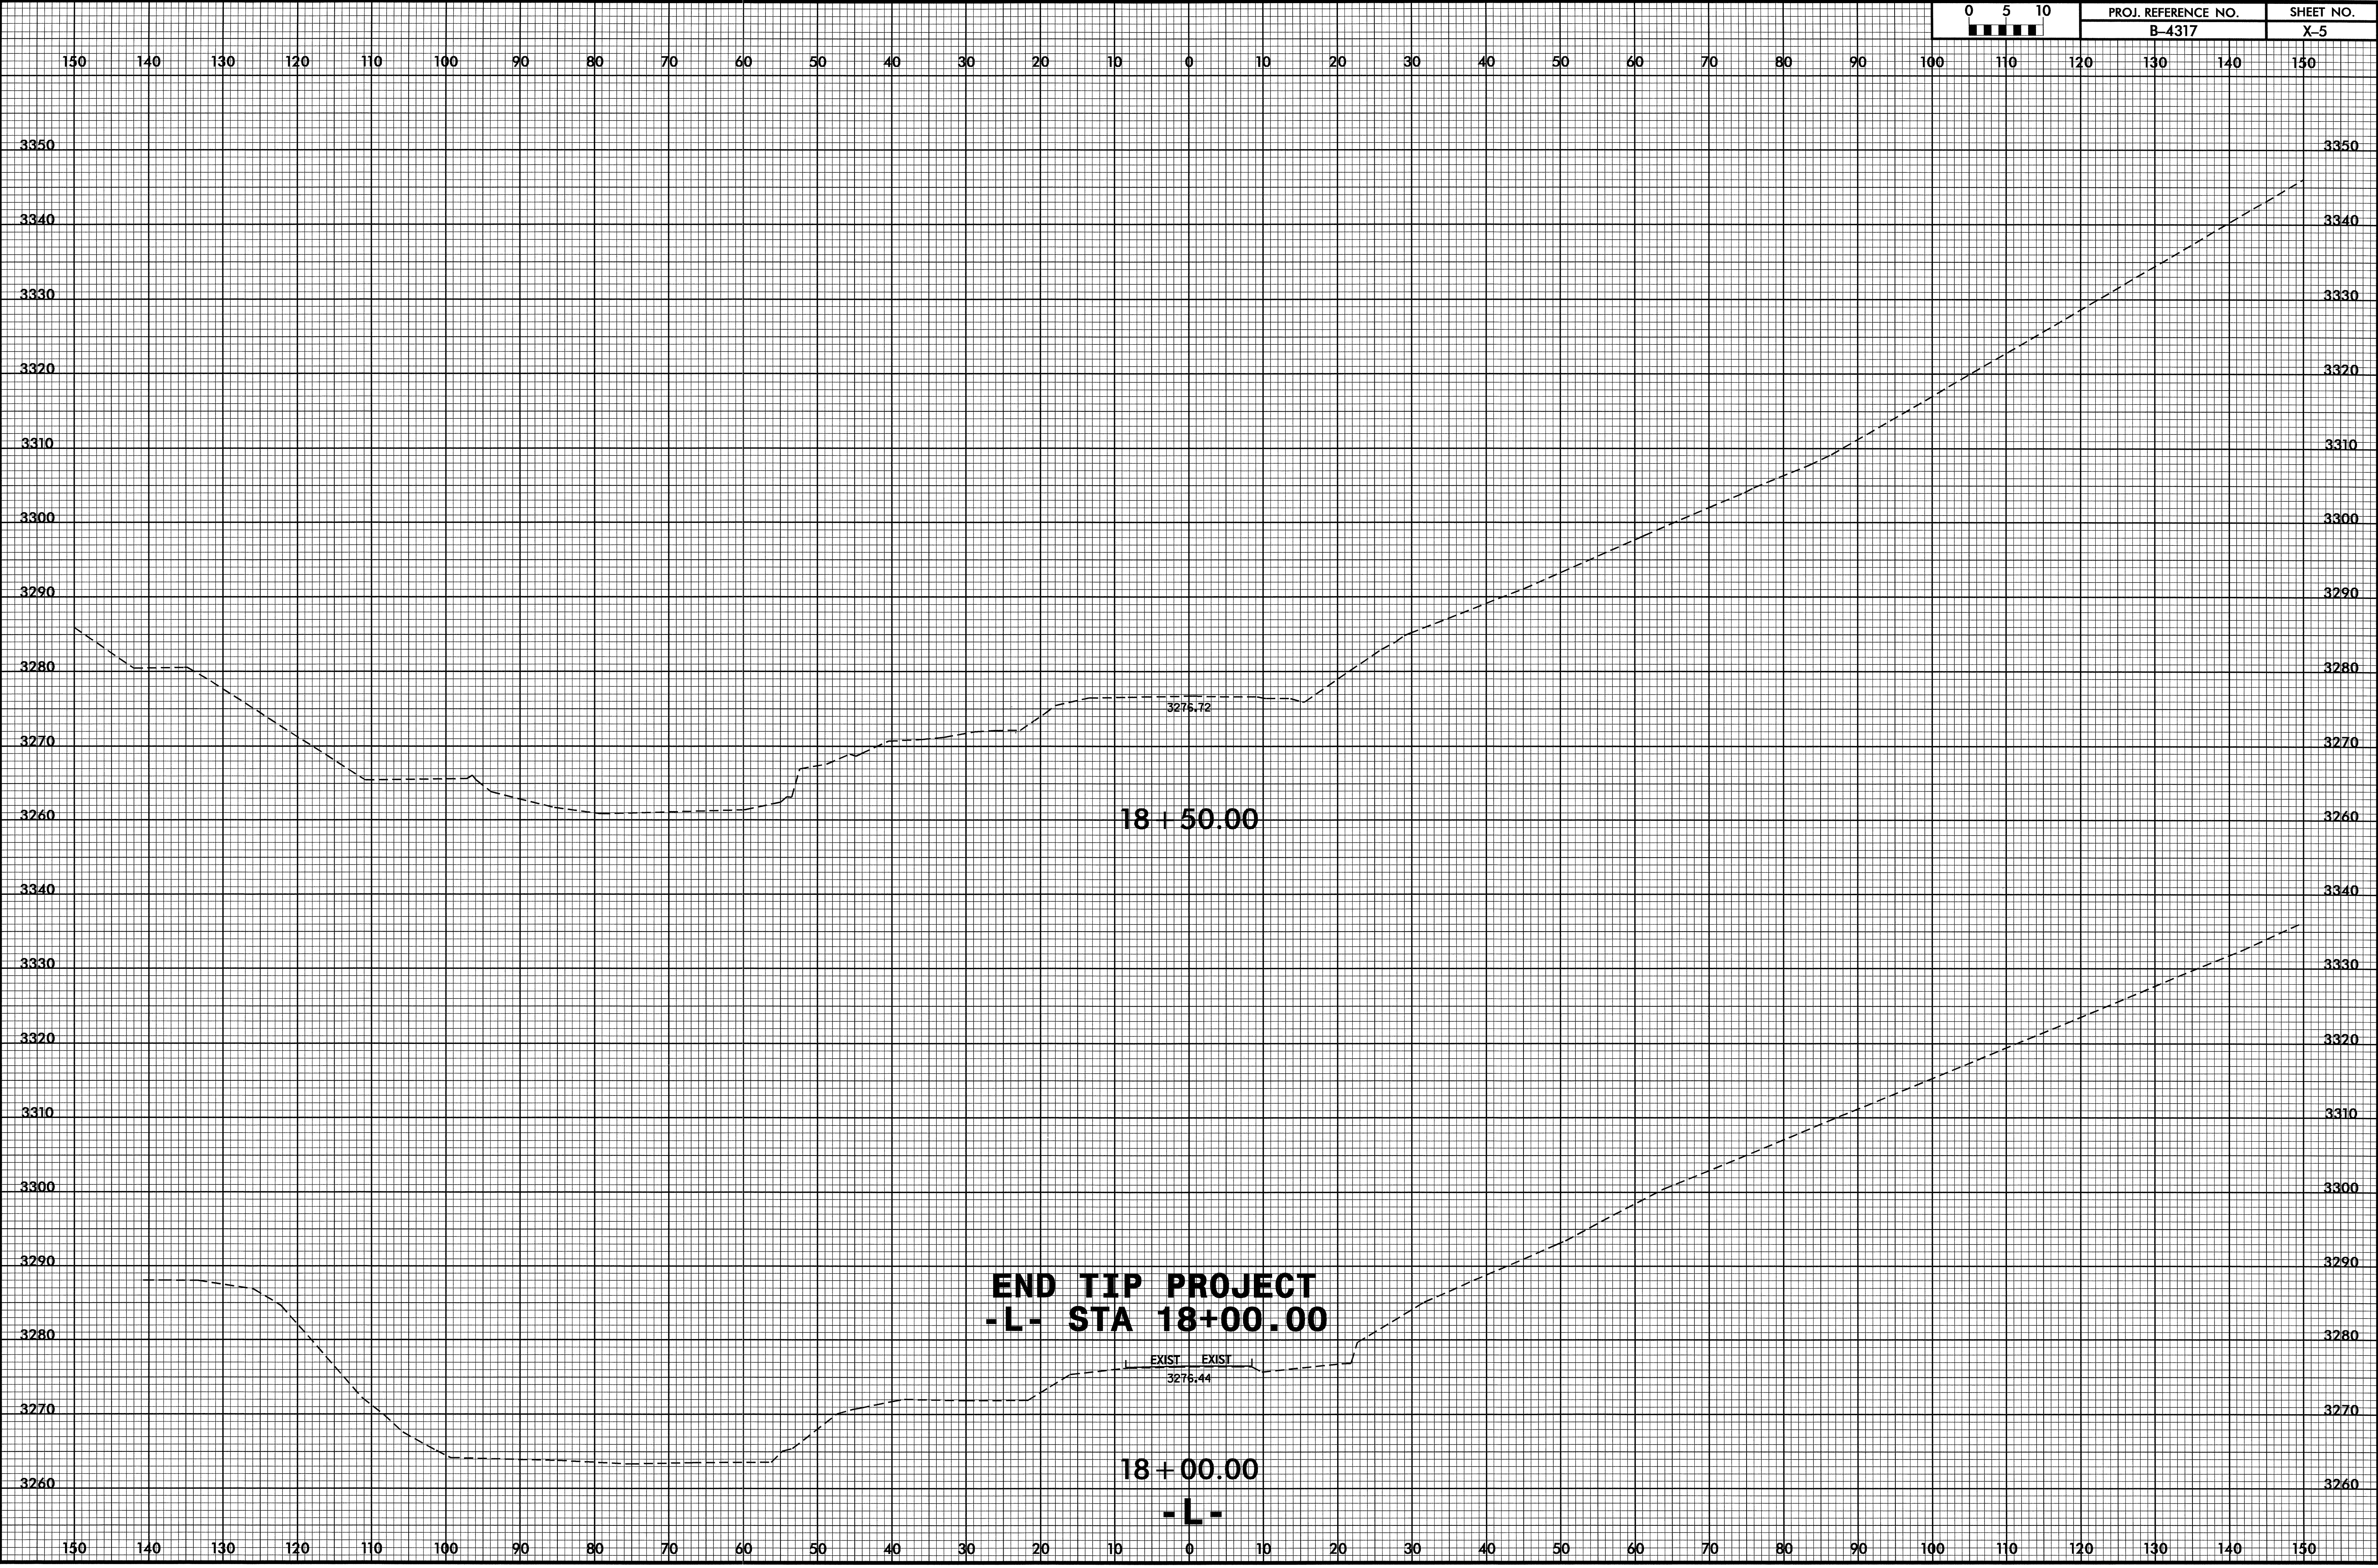

23-AUG-2007 14:35  
S:\PROJECTS\B4317-rdy-xpl\_1.dgn

**END TIP PROJECT  
-L- STA 18+00.00**

18 + 50.00


18 + 00.00

EXIST EXIST  
3276.44

3276.72


-L-

8/23/99

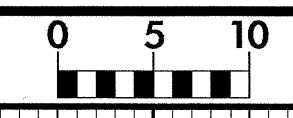


PROJ. REFERENCE NO.  
B-4317

SHEET NO.  
X-6

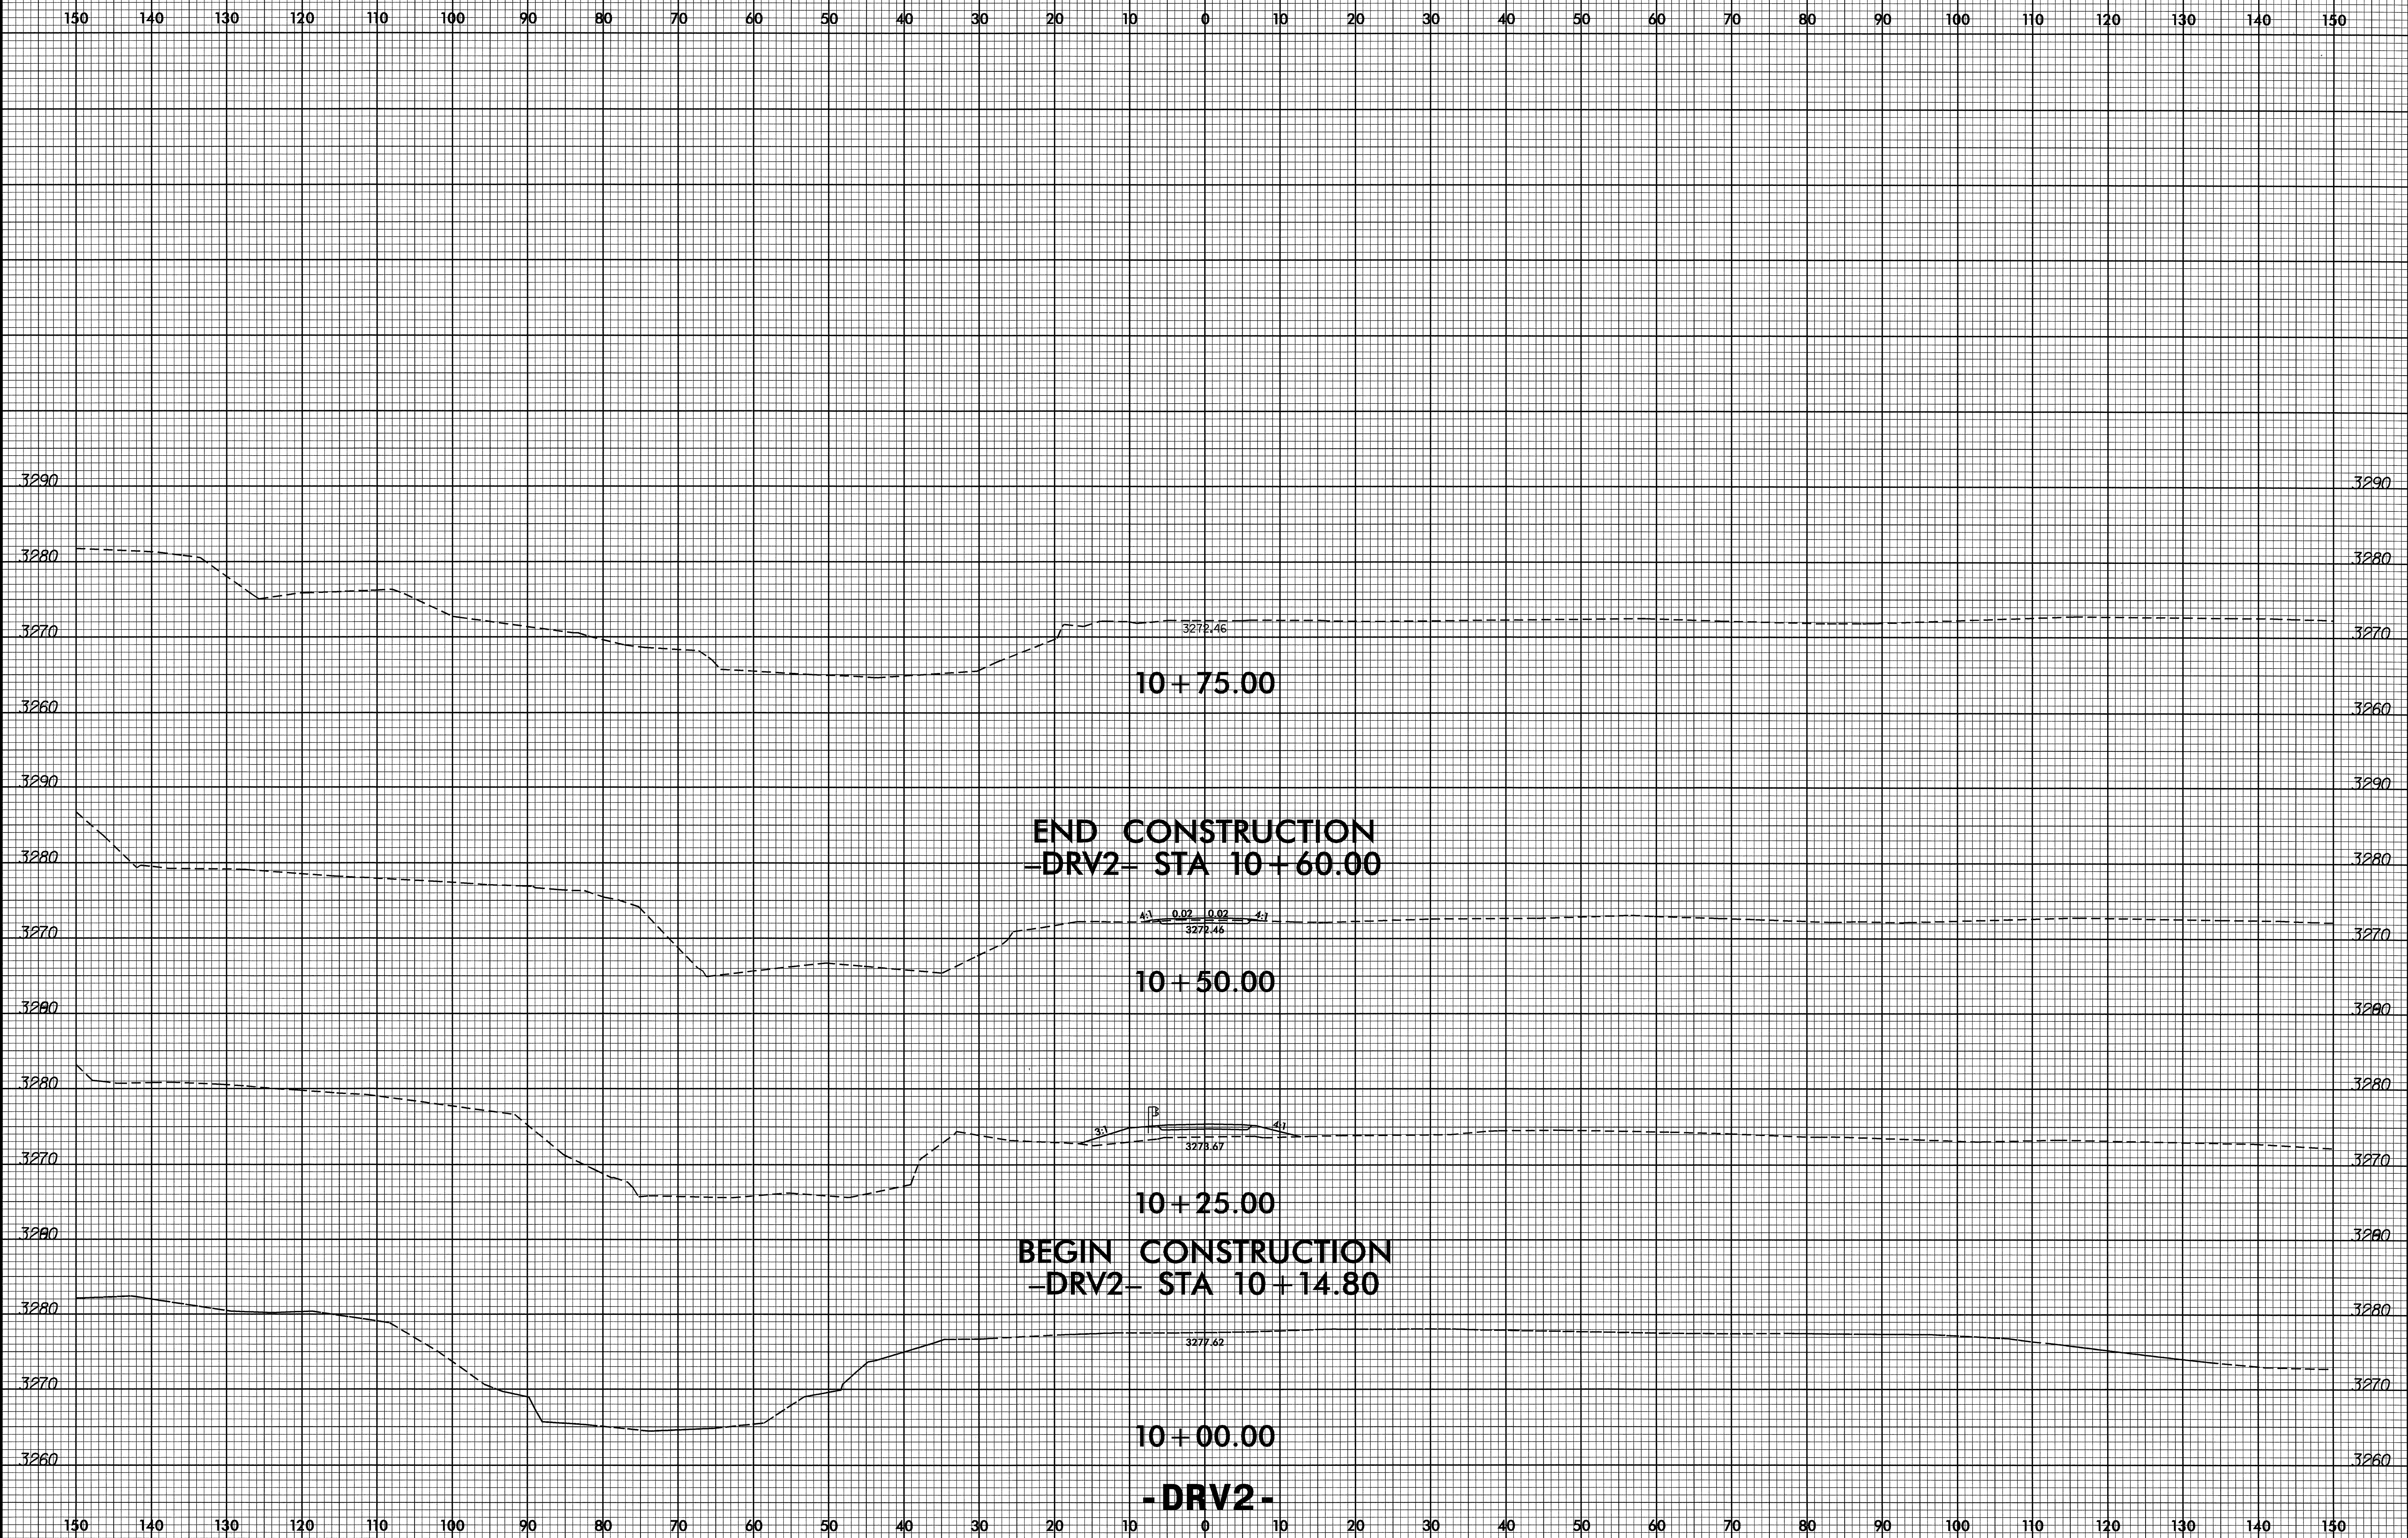


23-AUG-2007 14:49  
 \\s:\eng\p\p\1000\B-4317\_Rou\xp1-dr-v2.dgn  
 \$\$\$\$USER\$

150 140 130 120 110 100 90 80 70 60 50 40 30 20 10 0 10 20 30 40 50 60 70 80 90 100 110 120 130 140 150

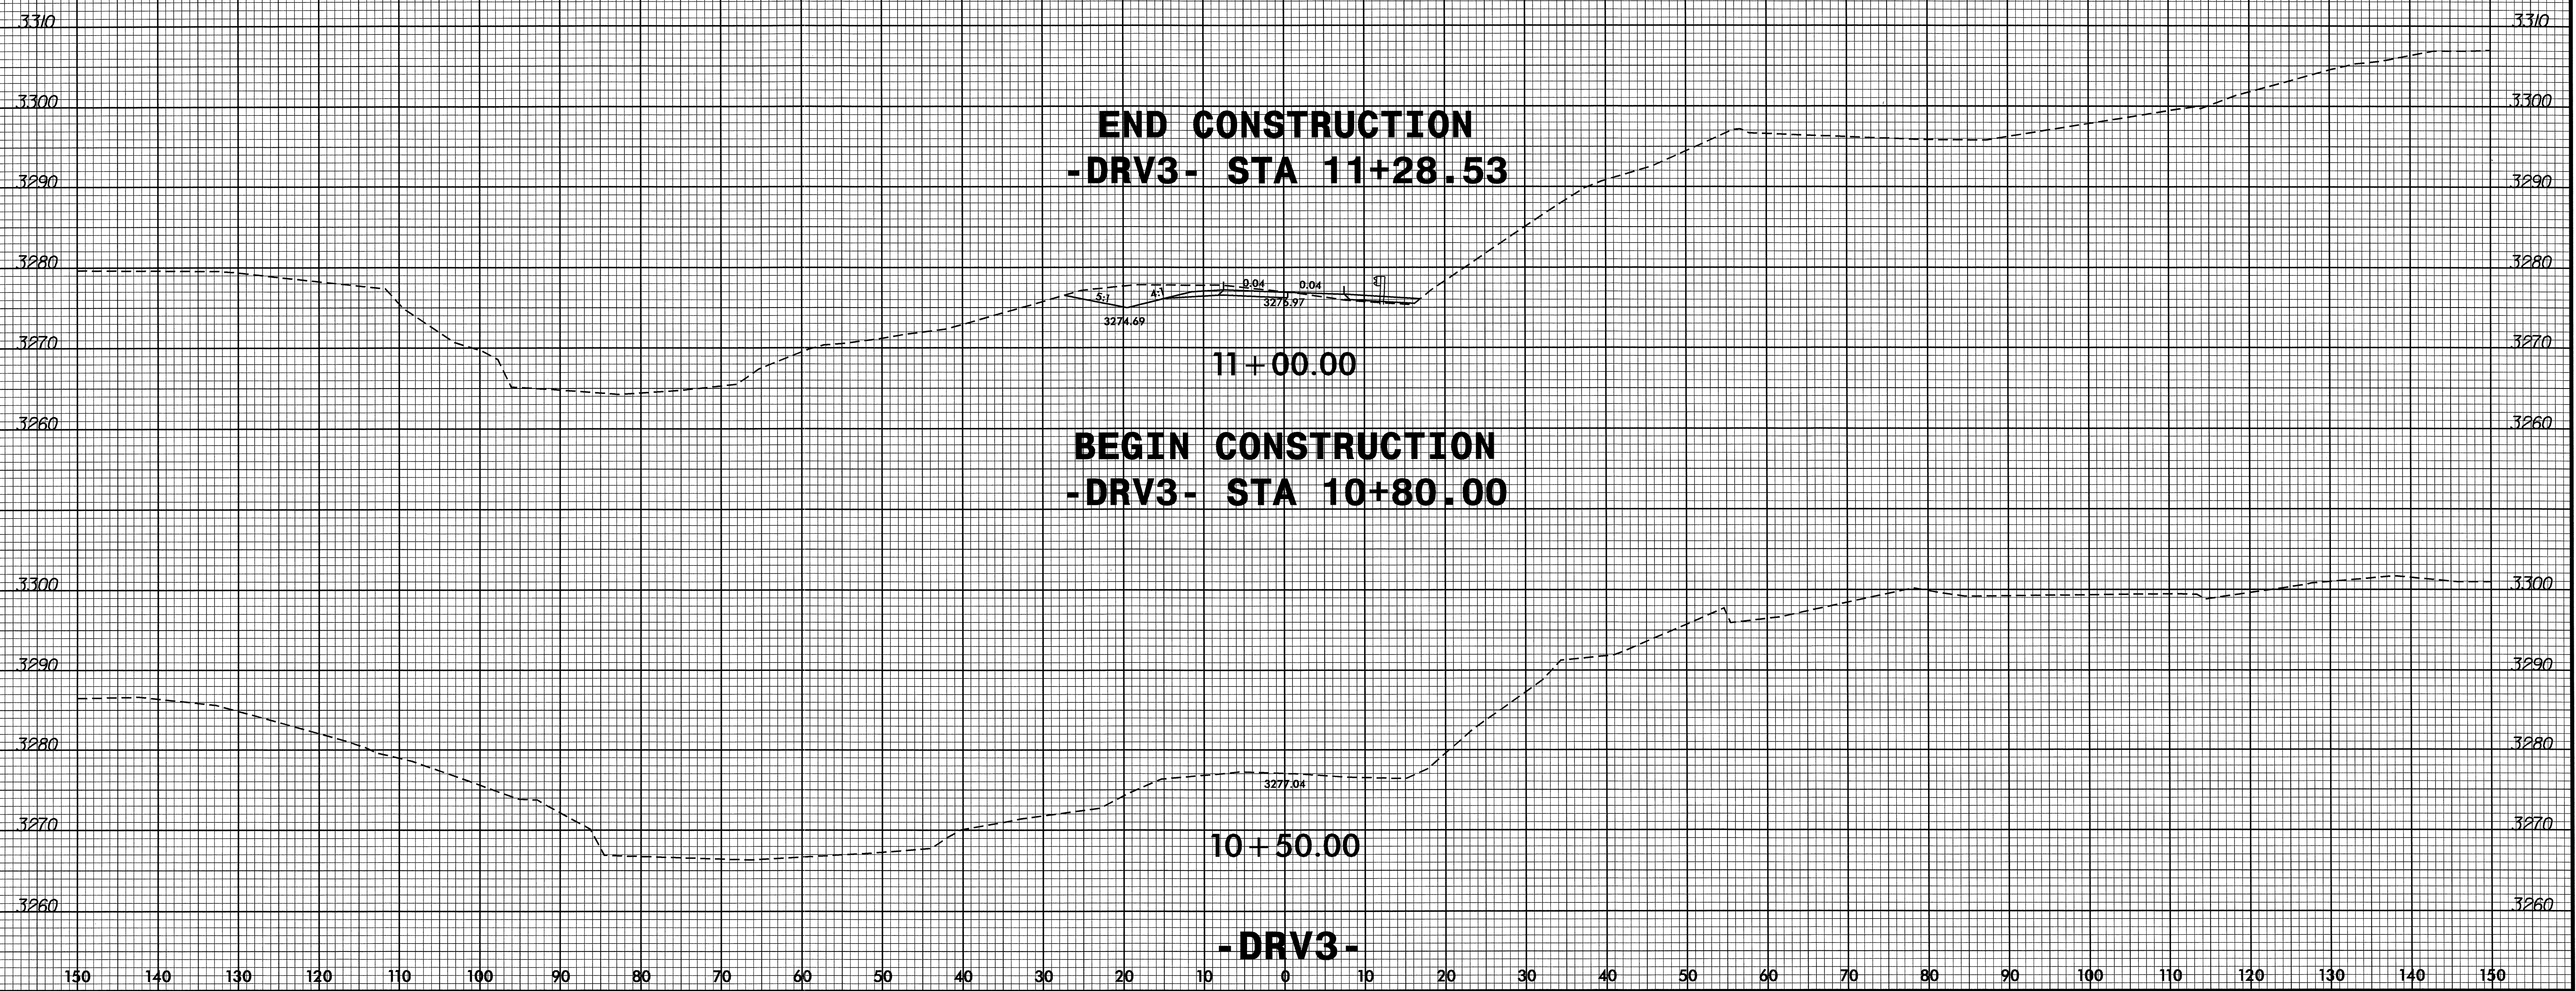



150 140 130 120 110 100 90 80 70 60 50 40 30 20 10 0 10 20 30 40 50 60 70 80 90 100 110 120 130 140 150

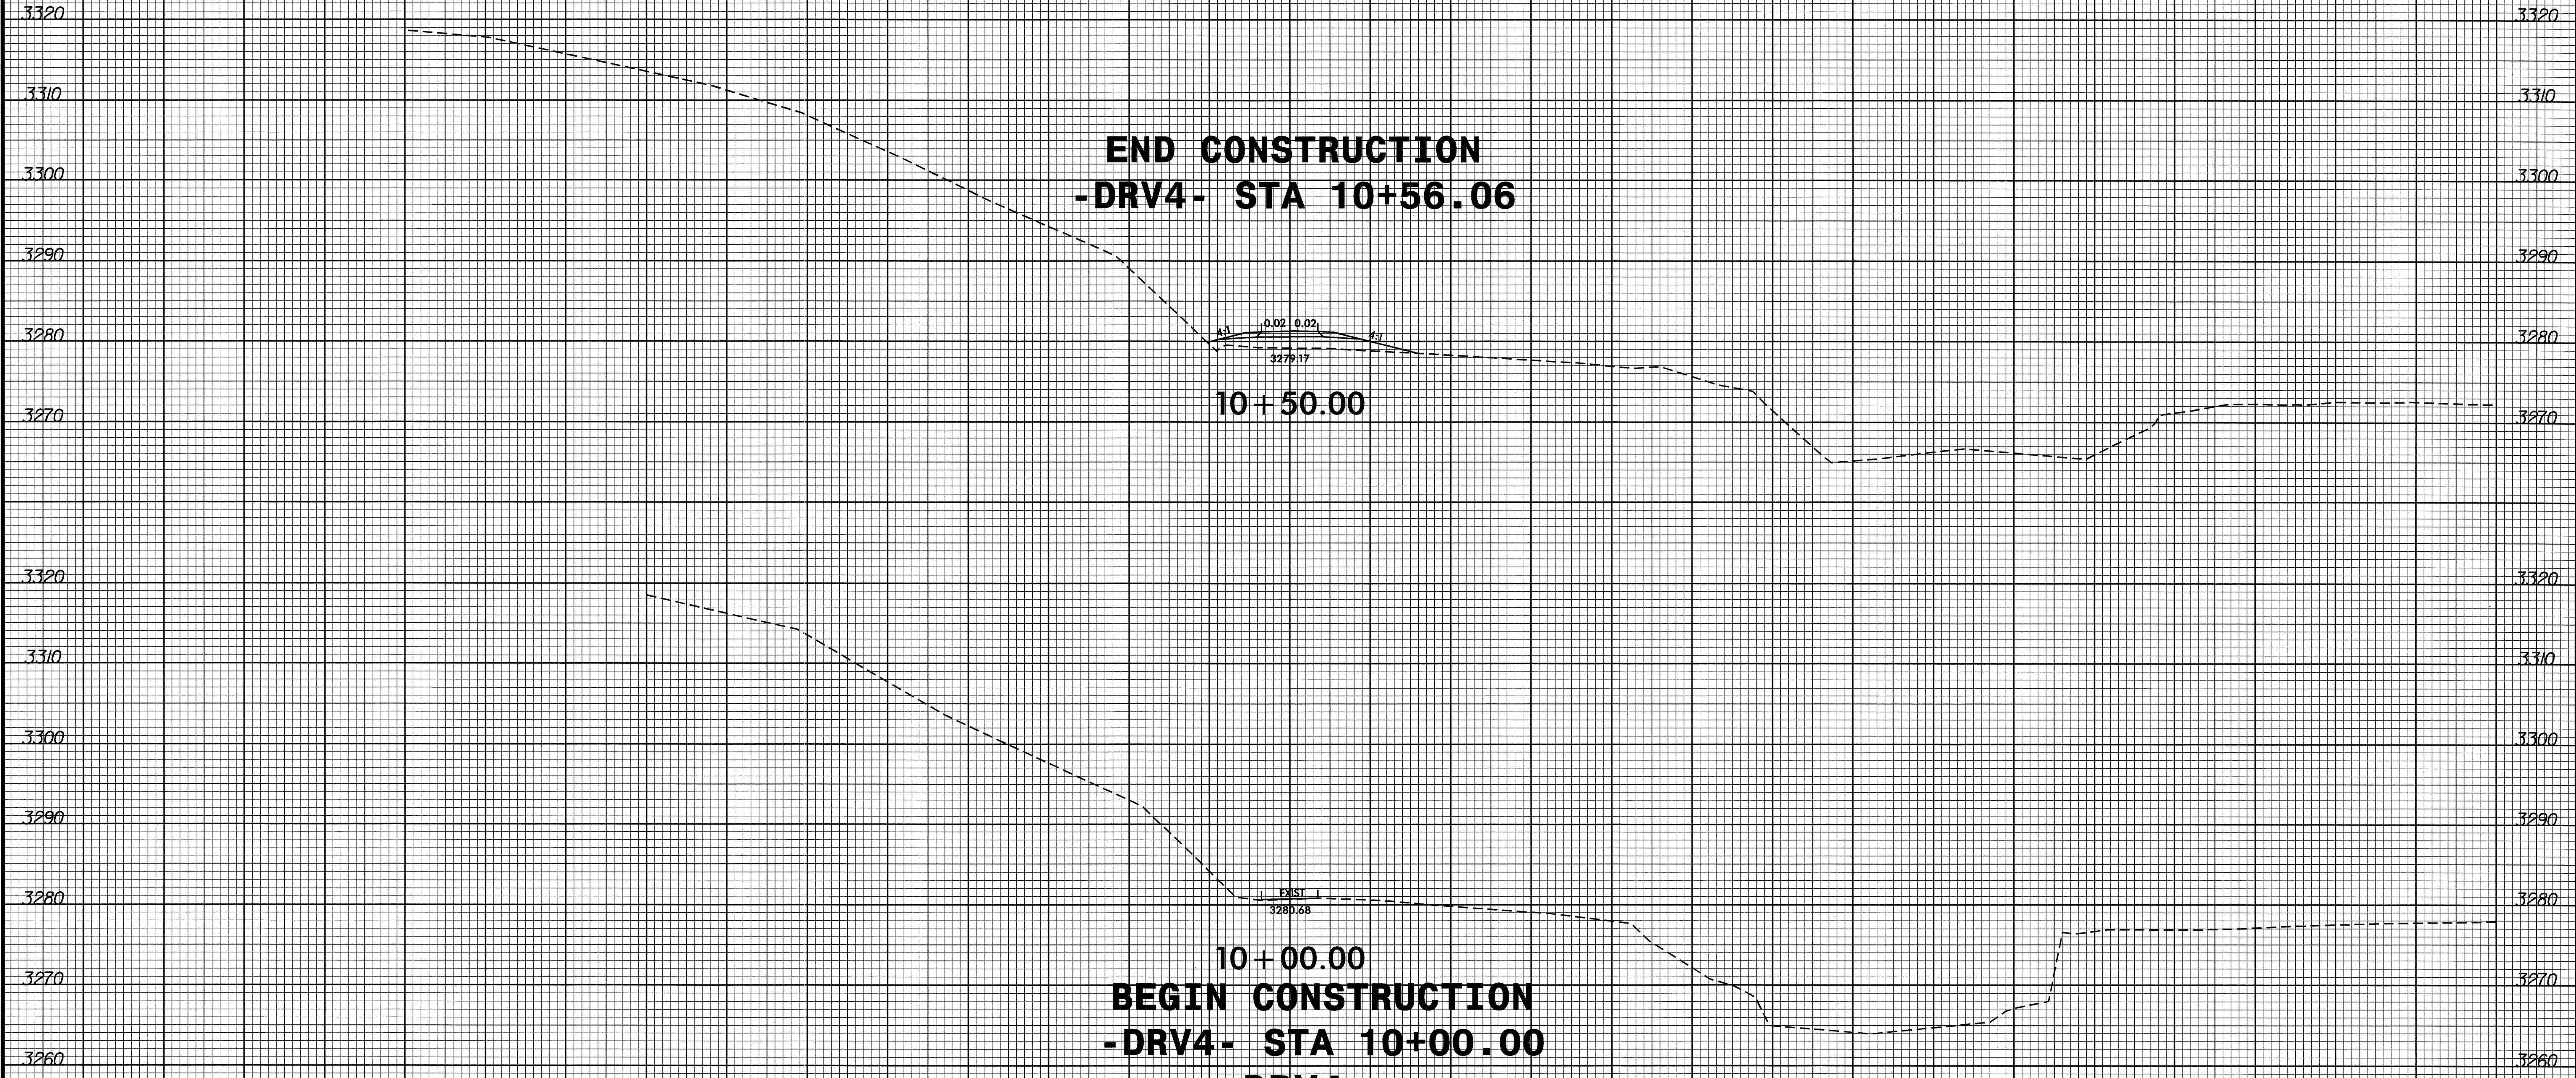

150 140 130 120 110 100 90 80 70 60 50 40 30 20 10 0 10 20 30 40 50 60 70 80 90 100 110 120 130 140 150