

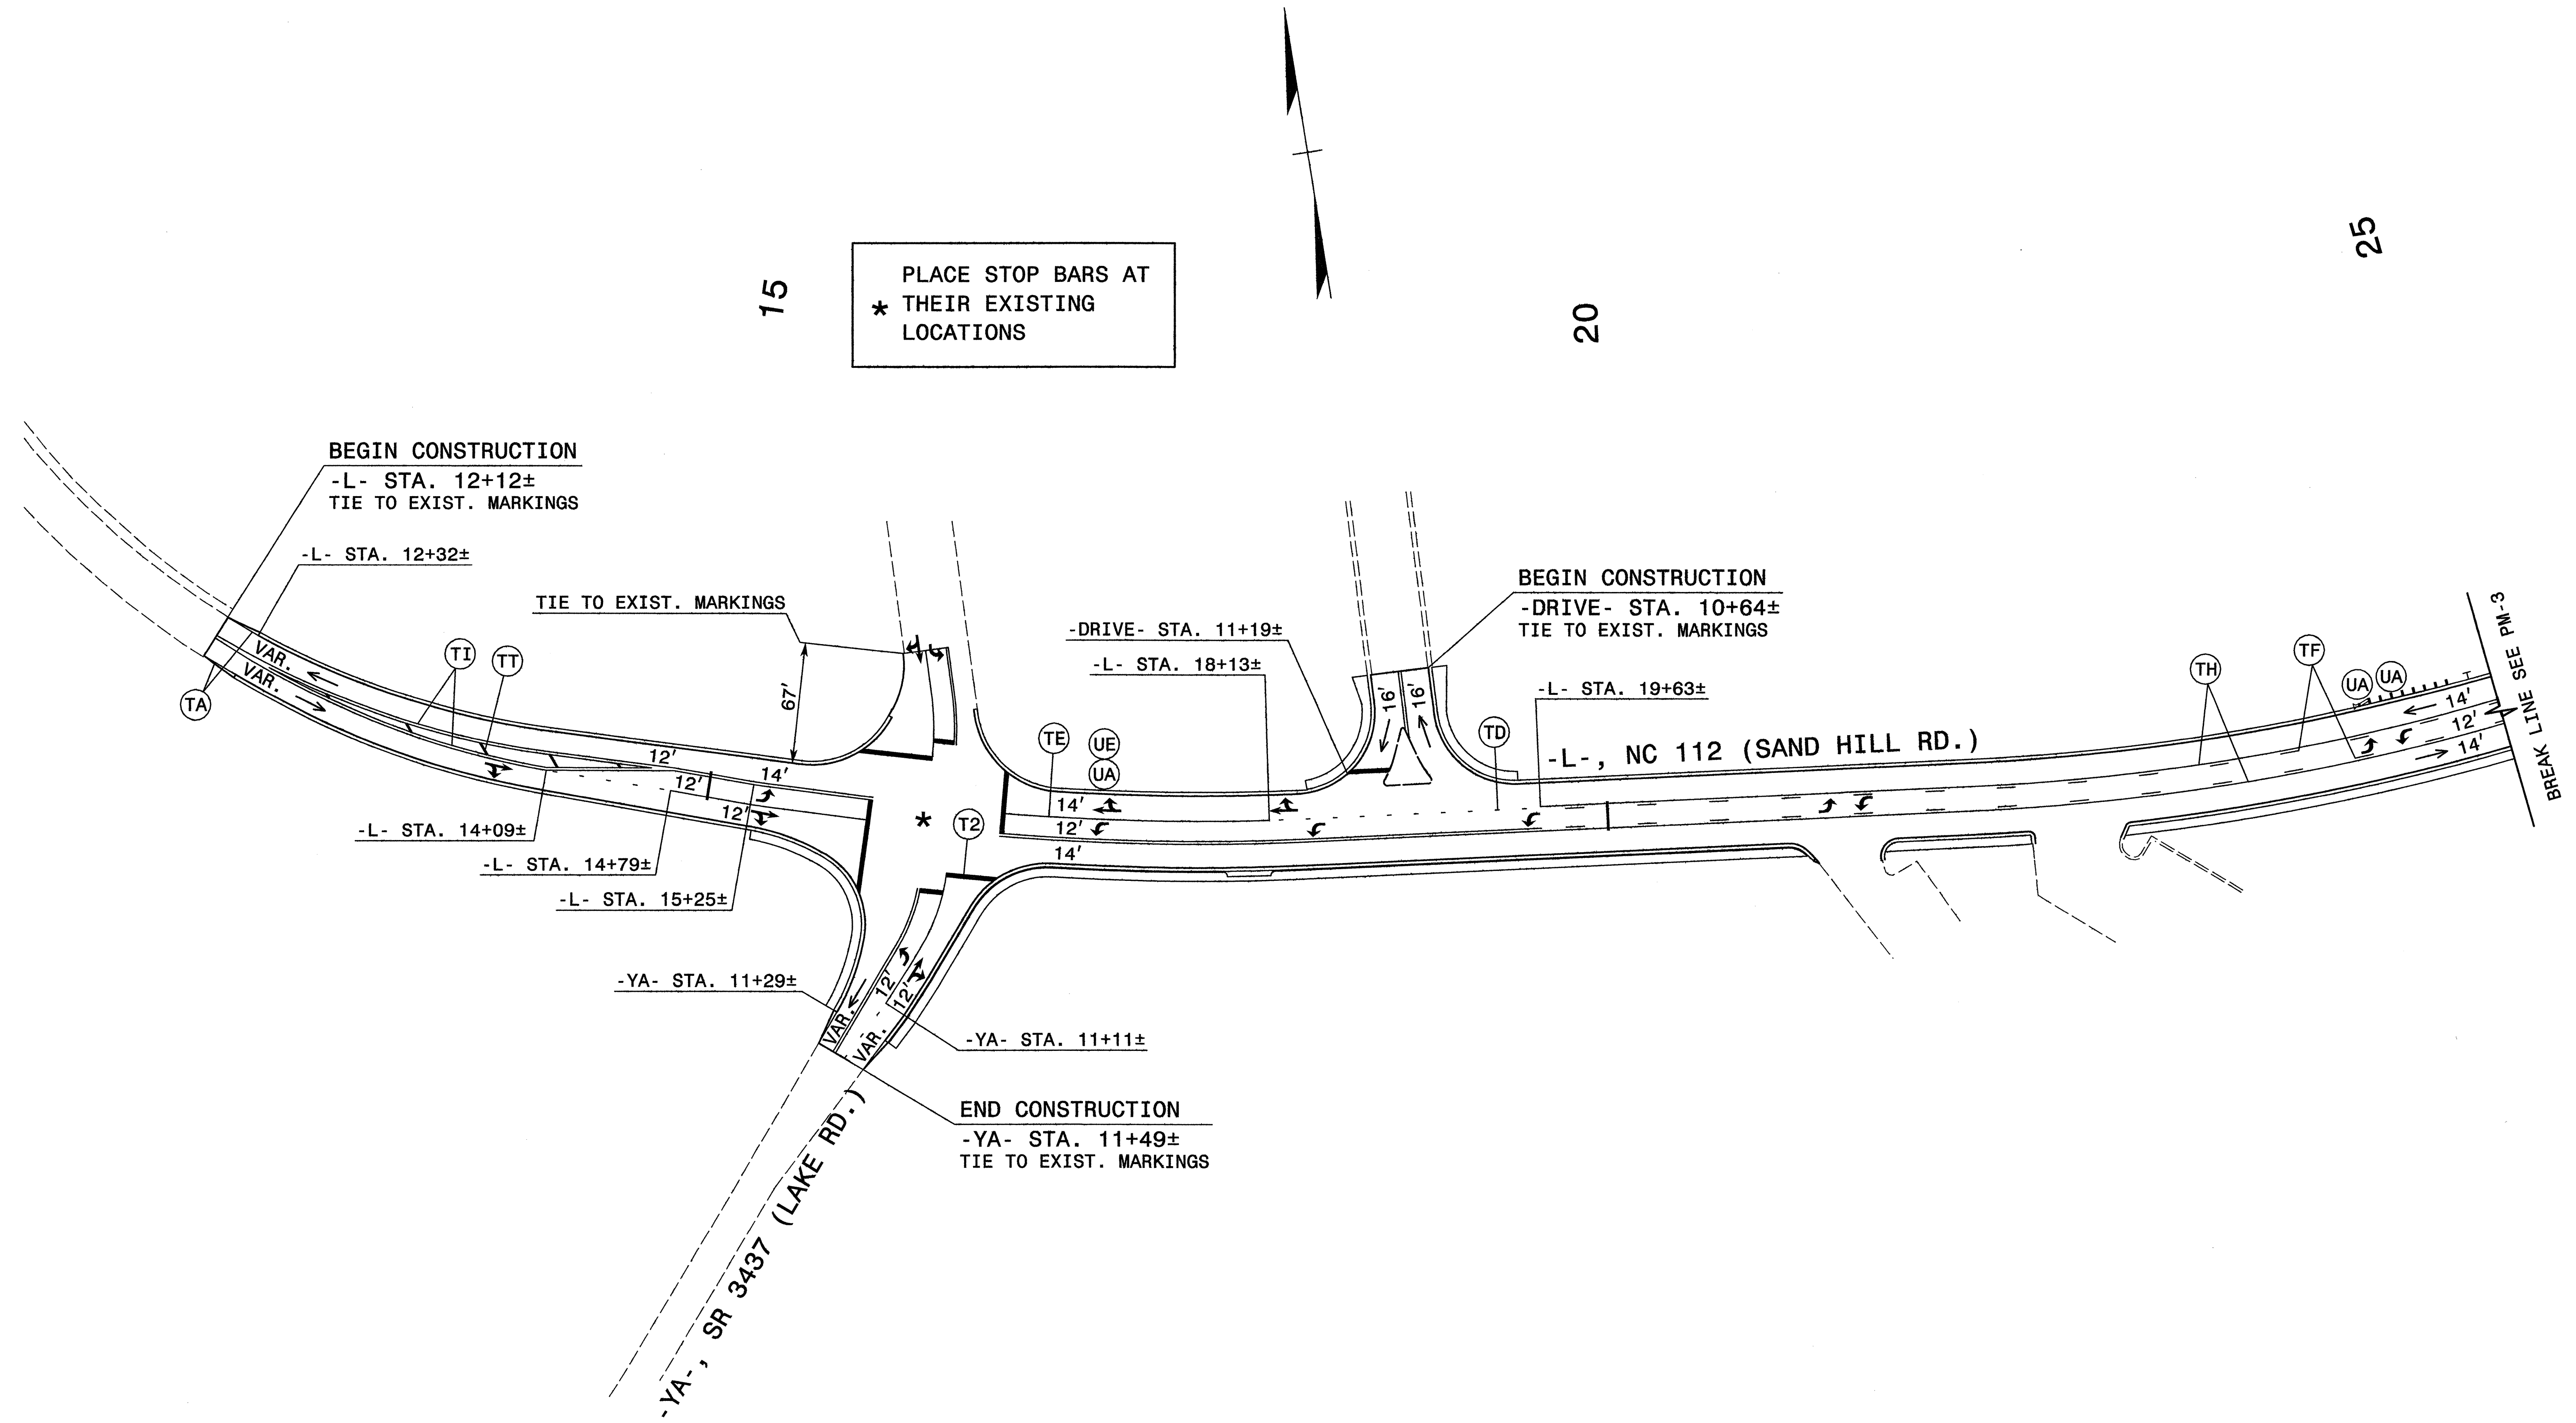




### FINAL PAVEMENT MARKING SCHEDULE

SYMBOL	DESCRIPTION	QUANTITY BREAKDOWN	PAY ITEM	TOTAL QUANTITY
<b>PAVEMENT MARKING LINES</b>				
TA	WHITE EDGELINE	914 LF	THERMOPLASTIC (4", 90 mils)	
			TOTAL	914 LF
TD	2 ft WHITE MINISKIP	77 LF	THERMOPLASTIC (4", 120 mils)	
TE	WHITE SOLID LANE LINE	729 LF		
TF	10' YELLOW SKIP	2,258 LF		
TH	YELLOW SINGLE CENTERLINE	9,753 LF		
TI	YELLOW DOUBLE CENTERLINE	5,788 LF		
			TOTAL	18,605 LF
TQ	WHITE DIAGONAL	157 LF		
TT	YELLOW DIAGONAL	255 LF		
			TOTAL	412 LF
T2	WHITE STOP BAR	414 LF		
			TOTAL	414 LF
<b>PAVEMENT MARKING SYMBOLS</b>				
			THERMOPLASTIC THICK SYMBOL (90 mils)	
UA	LEFT TURN ARROW	40 EA		
UB	RIGHT TURN ARROW	2 EA		
UC	STRAIGHT ARROW	4 EA		
UE	COMINATION STRAIGHT & RIGHT TURN ARROW	10 EA		
UF	COMINATION LEFT & RIGHT TURN ARROW	1 EA		
UG	COMINATION LEFT, RIGHT AND STRAIGHT ARROW	1 EA		
			TOTAL	58 EA
<b>PAVEMENT MARKERS</b>				
			SNOWPLOWABLE	
ME	YELLOW & YELLOW	134 EA		
MF	CRYSTAL & RED	37 EA		
			TOTAL	171 EA


SEE ROADWAY STANDARD DRAWING NUMBERS 1205.01, 1205.02, 1205.04, 1205.05,  
 1205.08, 1205.09, 1250.01, 1253.01

APPROVED: <i>M. T. R.</i> DATE: 12-19-07		<b>FINAL PAVEMENT MARKING SCHEDULE</b>	
	SCALE: NONE		REVISIONS
	DATE: 5-06		
	DESIGN BY: B.L.M.		
	REVIEWED BY: M.T.R.		
		CADD	FREE

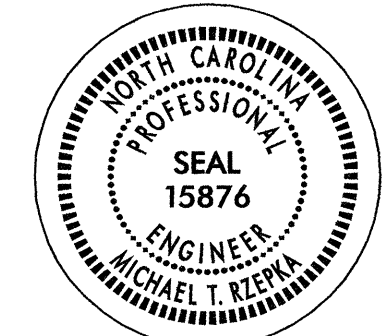

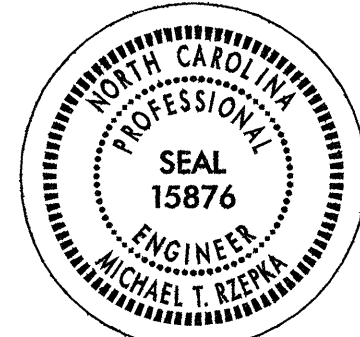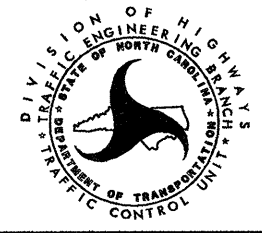
APPROVED: <i>Michael T. Rizzo</i> DATE: 12-19-07		<b>FINAL PAVEMENT MARKING PLAN</b> 									
SCALE: NONE	DATE: 5-06			DESIGN BY: B.L.M.	REVIEWED BY: M.T.R.						
		<table border="1"> <thead> <tr> <th colspan="2">REVISIONS</th> </tr> </thead> <tbody> <tr> <td> </td> <td> </td> </tr> <tr> <td> </td> <td> </td> </tr> <tr> <td> </td> <td> </td> </tr> </tbody> </table>		REVISIONS							
REVISIONS											

P:\TRAFFIC\1212\rev\1212\plans\12-07-PLANS\PM2.dgn  
 12/17/2007 03:30:52 PM

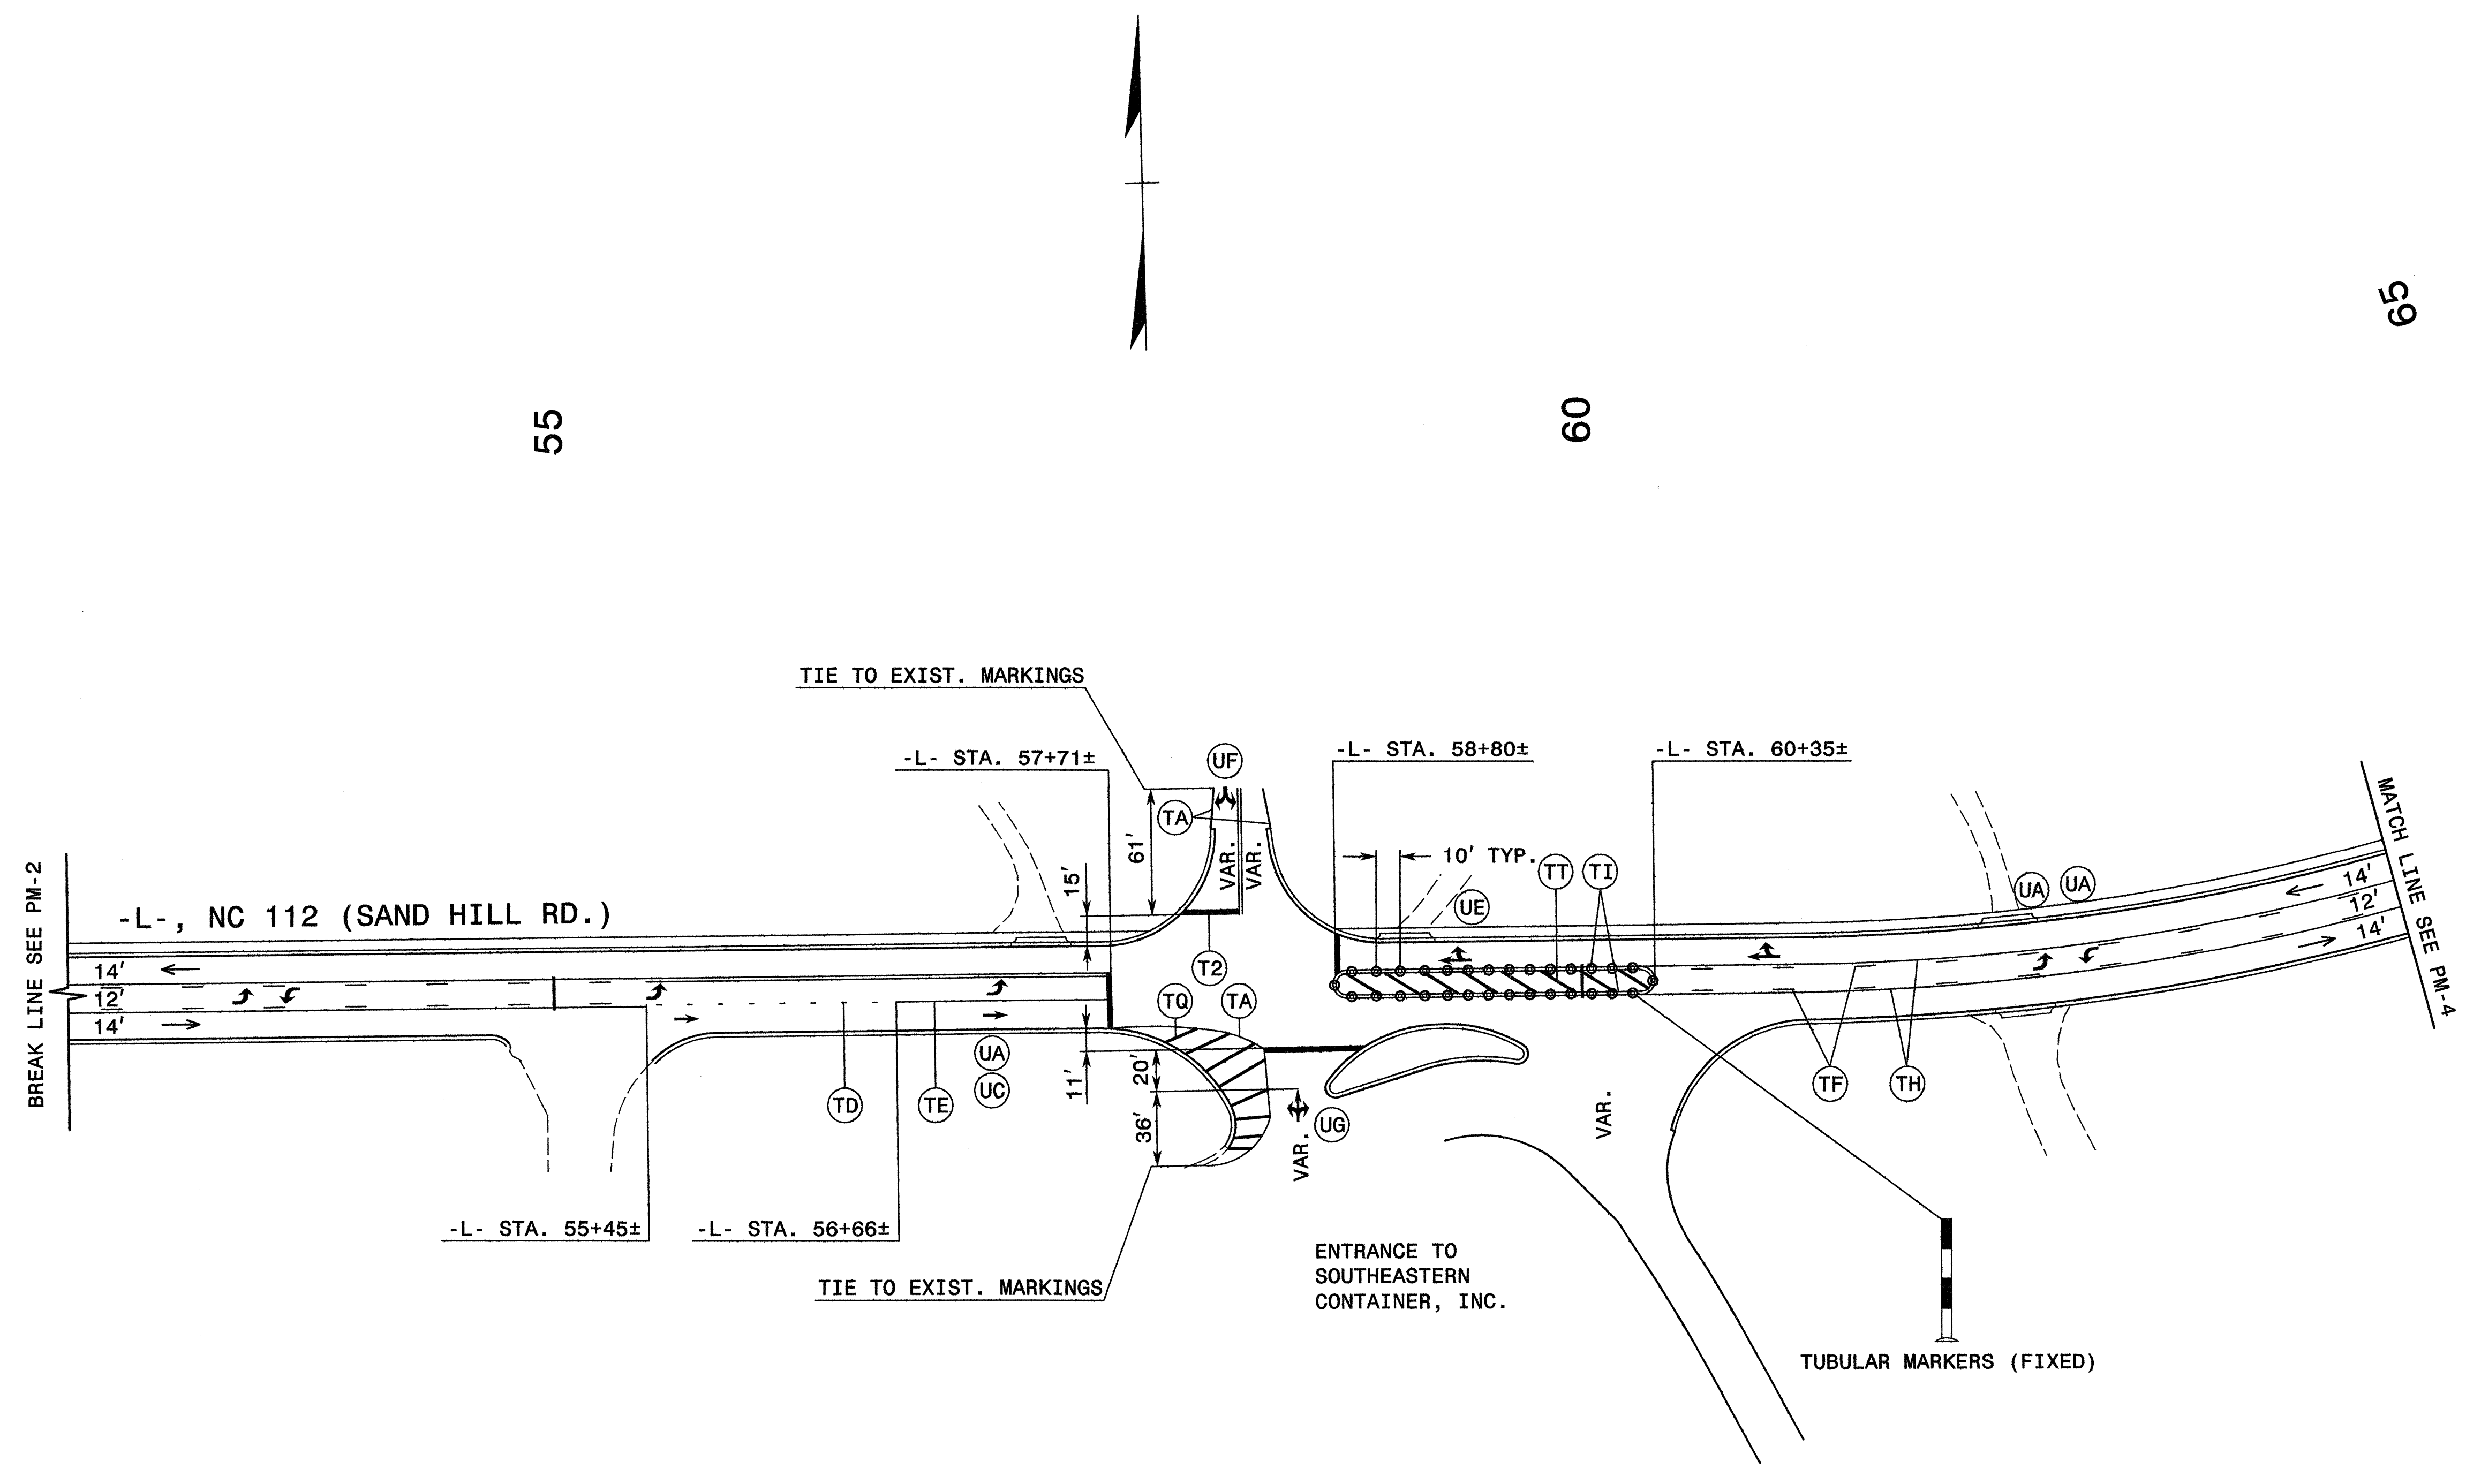

APPROVED: <i>M.L.M.</i> DATE: 12-19-07		FINAL PAVEMENT MARKING PLAN	
	SCALE: NONE		REVISIONS
	DATE: 5-06		
	DWG. BY: B.L.M.		
	DESIGN BY: B.L.M.		
	REVIEWED BY: M.T.R.		CARD FILE

P:\TRAFFIC\12112007\plans 12-07\PLANS\MP3.dgn  
 12/17/2007 04:53:13 PM

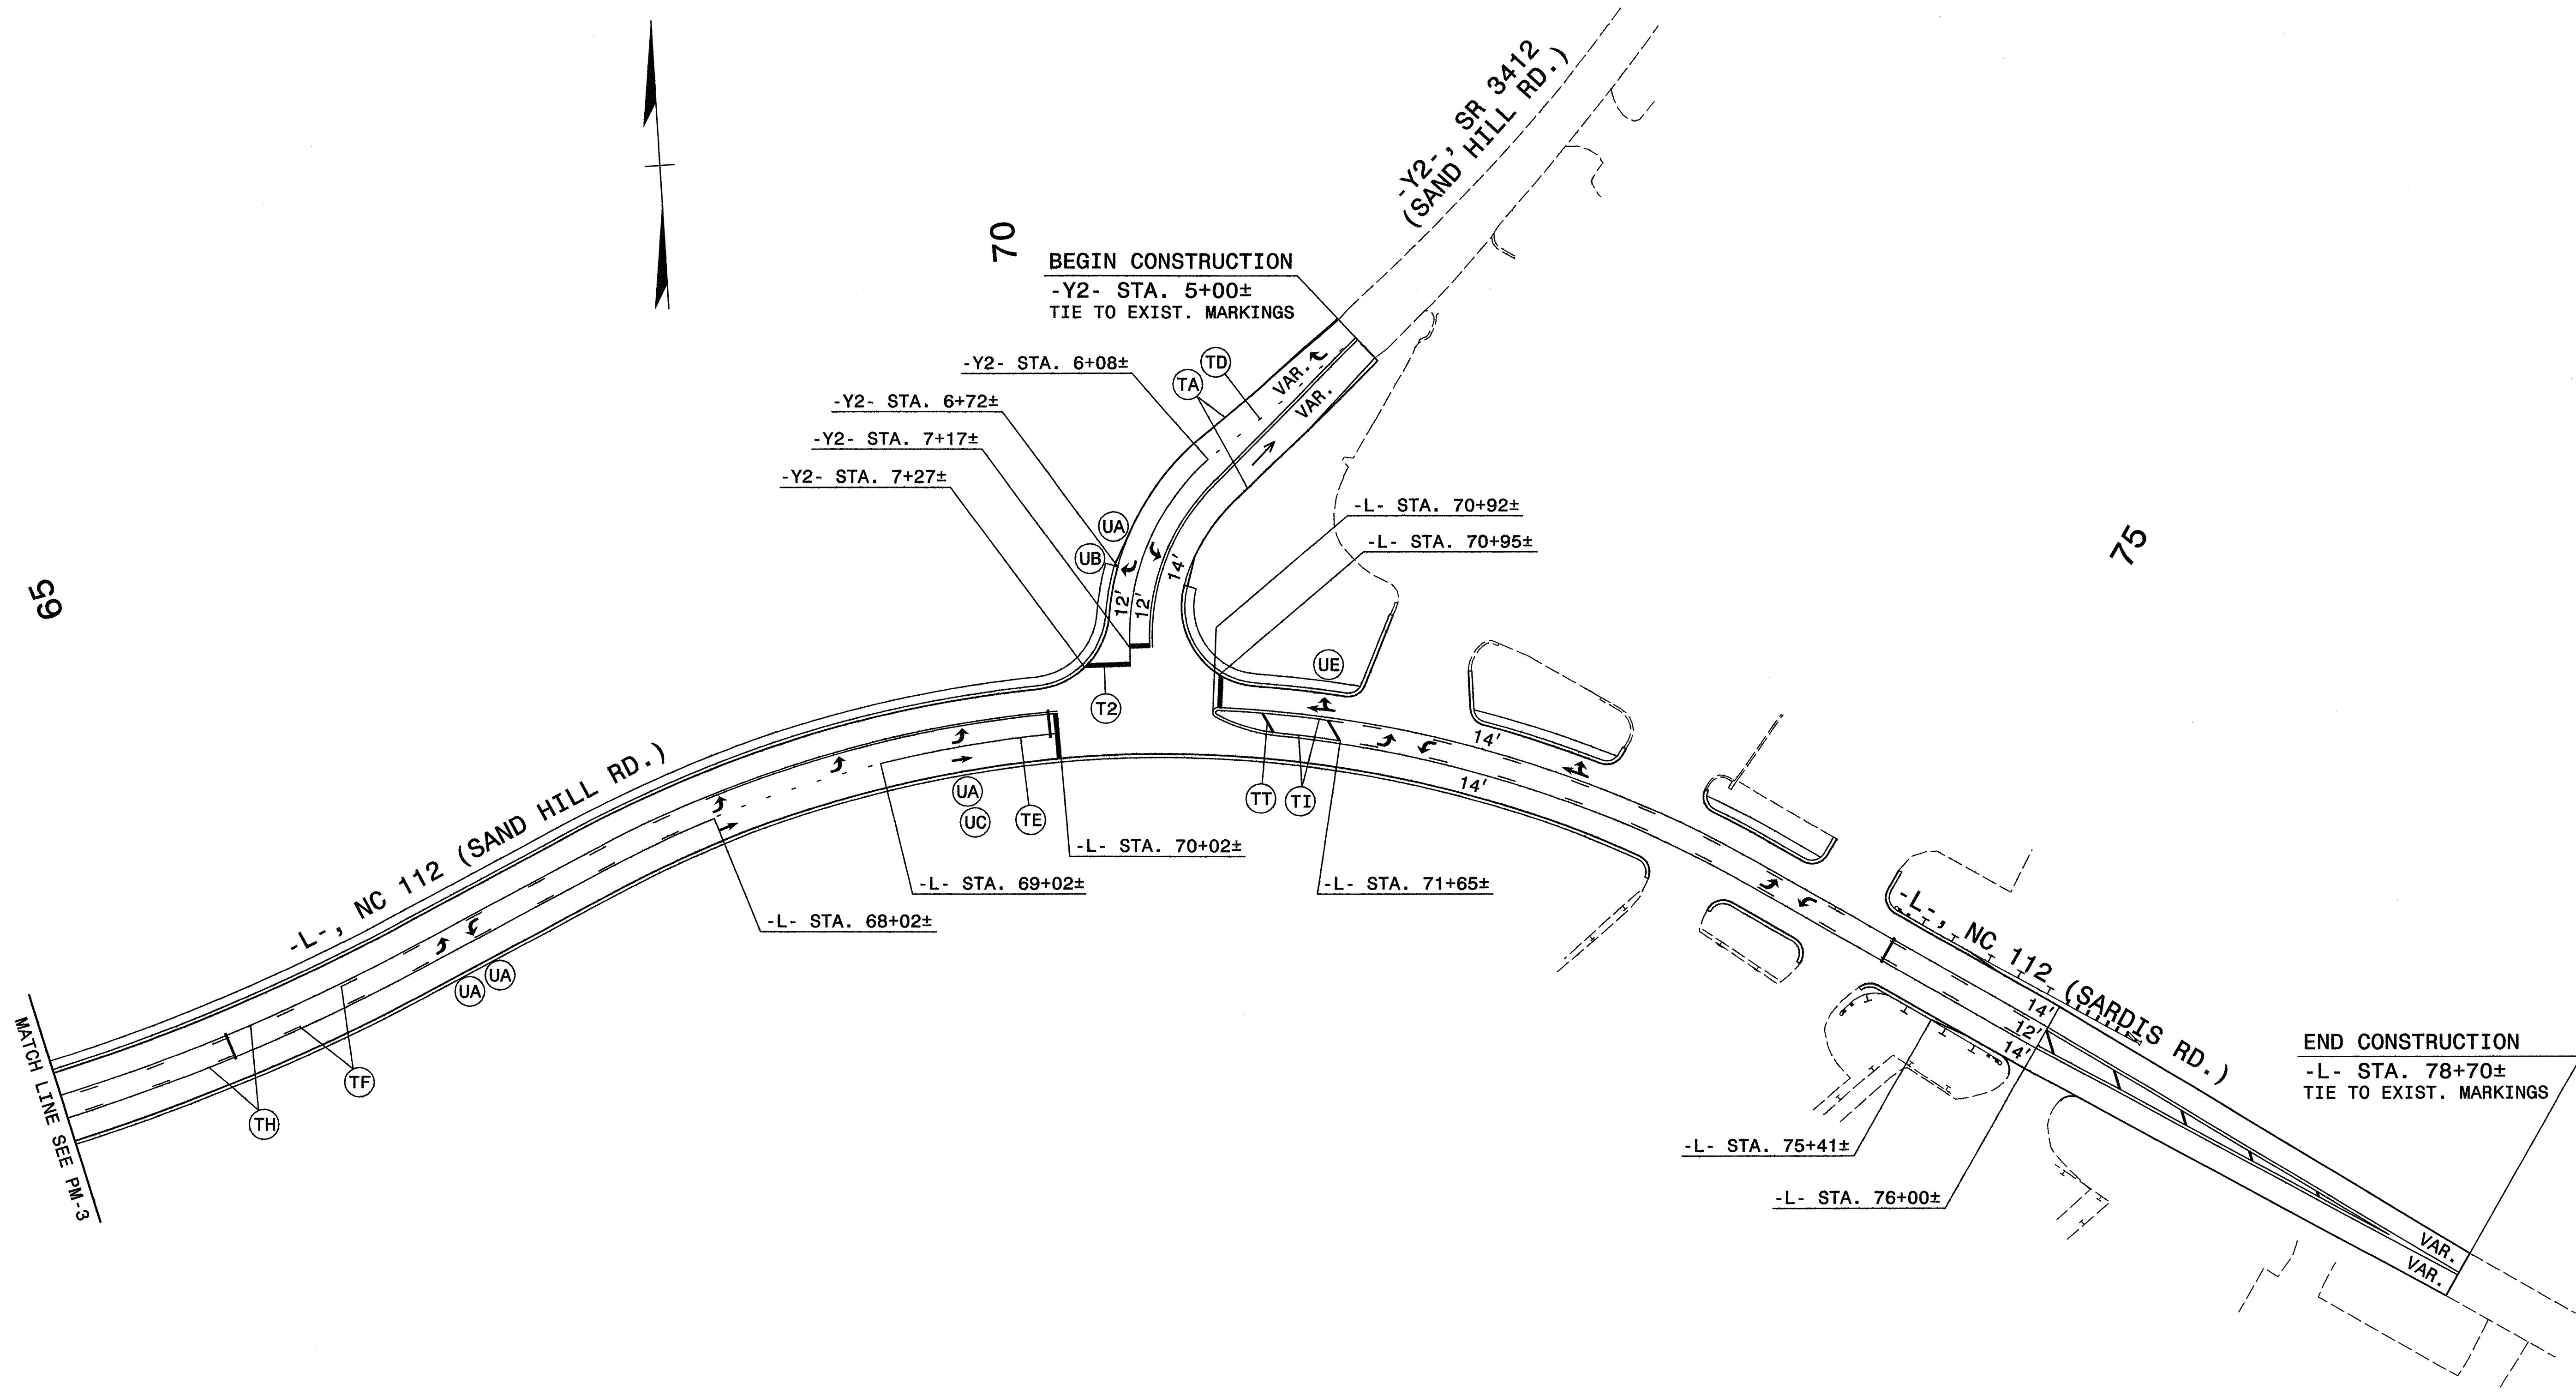

P:\TRAFFIC\NC112\Revised Plans 12-07\PLANS\PM4.dgn  
 12/17/2007 04:25:06 PM

APPROVED: <i>M. J. K. [Signature]</i> DATE: 12-19-07	<b>FINAL PAVEMENT MARKING PLAN</b>									
	SCALE: NONE									
	DATE: 5-06									
	DWG. BY: B.L.M.									
	DESIGN BY: B.L.M.									
	REVIEWED BY: M.T.R.									
		<table border="1"> <thead> <tr> <th colspan="2">REVISIONS</th> </tr> </thead> <tbody> <tr> <td> </td> <td> </td> </tr> <tr> <td> </td> <td> </td> </tr> <tr> <td> </td> <td> </td> </tr> </tbody> </table>	REVISIONS							
REVISIONS										