
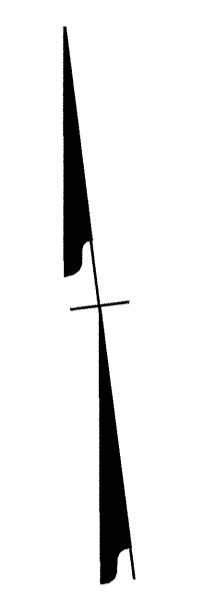


FINAL PAVEMENT MARKING SCHEDULE

SYMBOL	DESCRIPTION		PAY ITEM QUANTITY BREAKDOWN	TOTAL QUANTITY
<b>PAVEMENT MARKINGS</b>				
COLD APPLIED PLASTIC (4") Type 3- Permanent Wet Reflective				
CA	WHITE EDGELINE		200 LF	
CI	YELLOW DOUBLE CENTER		800 LF	
			TOTAL	1000 LF
COLD APPLIED PLASTIC (8") Type 3- Permanent Wet Reflective				
CV	YELLOW DIAGINAL		60 LF	
			TOTAL	60 LF
THERMOPLASTIC(24", 120 MILS)				
T2	WHITE STOPBAR		30 LF	
			TOTAL	30 LF
THERMOPLASTIC(4", 120 MILS)				
TD	2 FT. WHITE MINISKIP		65 LF	
TE	WHITE SOLID LANE LINE		100 LF	
TF	10 FT. YELLOW SKIP		750 LF	
TH	YELLOW SINGLE CENTER		3000 LF	
TI	YELLOW DOUBLE CENTER		3000 LF	
			TOTAL	6915 LF
THERMOPLASTIC(4", 90 MILS)				
TA	WHITE EDGELINE		4200 LF	
			TOTAL	4200 LF
THERMOPLASTIC(8", 90 MILS)				
TT	YELLOW DIAGONAL		200 LF	
			TOTAL	200 LF
THERMOPLASTICPAVEMENT MARKING SYMBOLS (90 MILS)				
UA	LEFT TURN ARROW		8 EA	
			TOTAL	8 EA
<b>MARKERS</b>				
PERMANENT RAISED PAVEMENT MARKERS				
MA	YELLOW & YELLOW		64 EA	
MB	CRYSTAL & RED		6 EA	
			TOTAL	70 EA

02-OCT-2007 15:41  
 \\dot\dfsroot\0\proj\ntip\projects-b\3705\traffic\trafficcontrol\top\b-3705.tc\_pm-l.dgn  
 halawandos AT WZTC24250

APPROVED:	DATE:	<b>FINAL PAVEMENT MARKING SCHEDULE</b>	
	SCALE:	NONE	REVISIONS
	DATE:	09/07	
	DWG. BY:	WRD	
	DESIGN BY:	WRD	
	REVIEWED BY:	HAL	
			CADD FILE

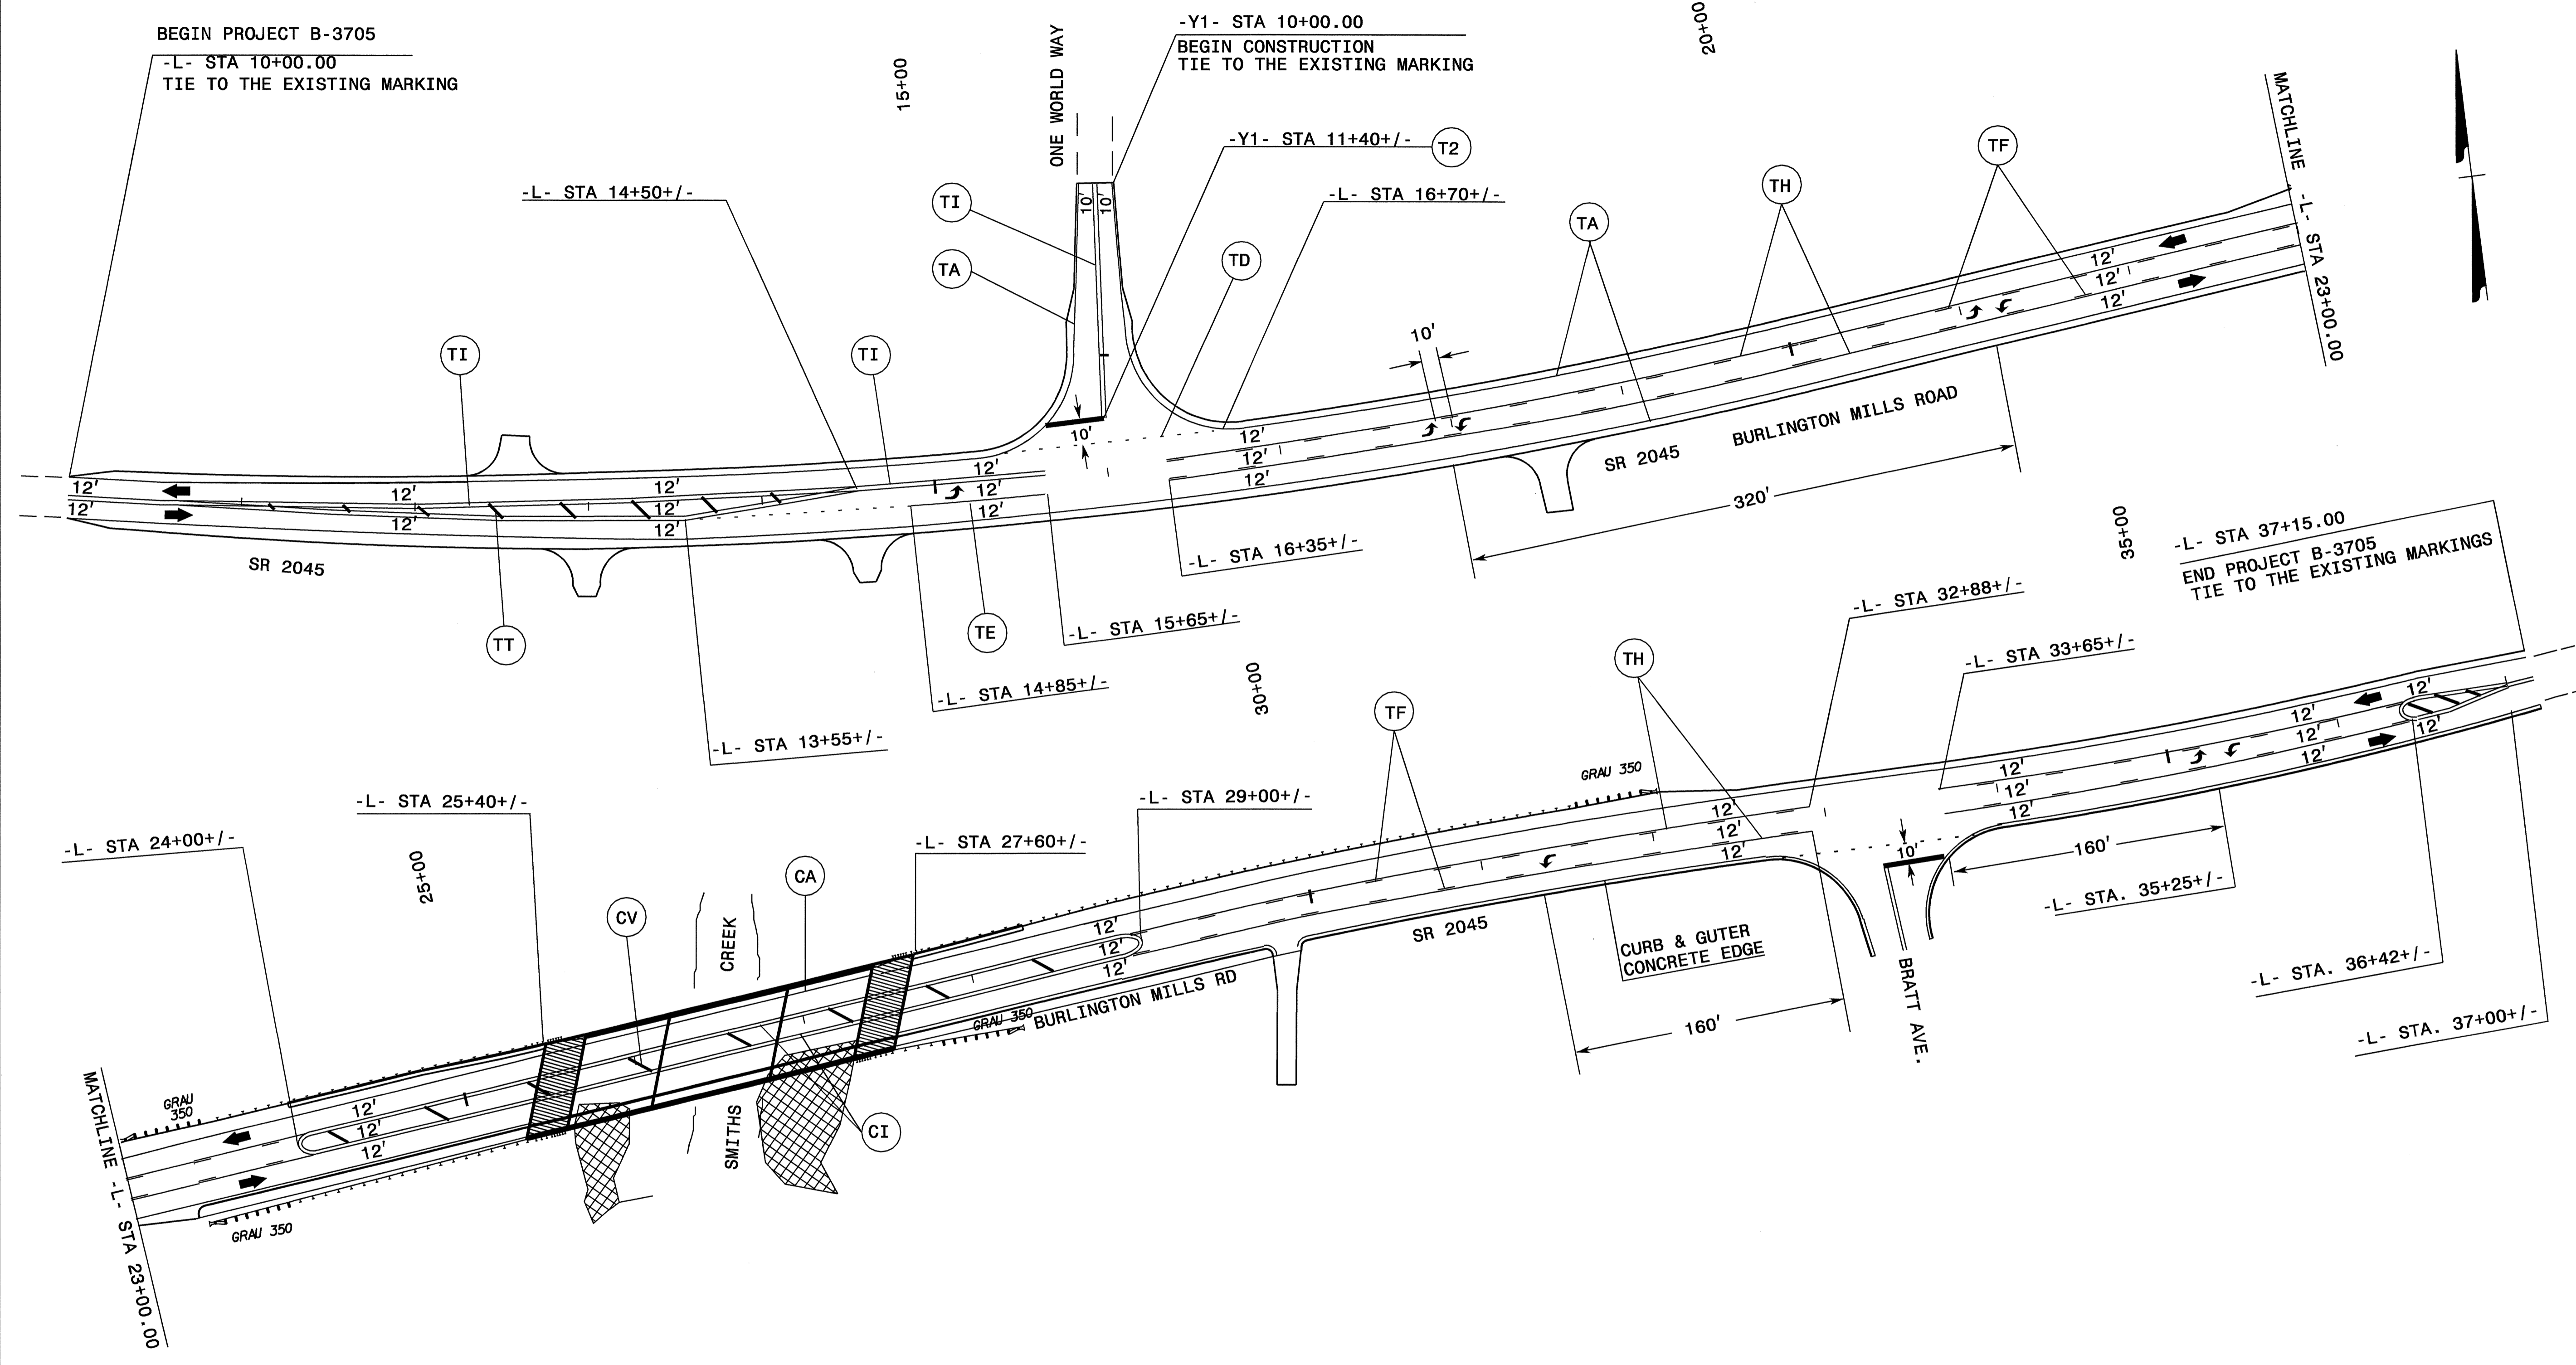

02-OCT-2007 15:04  
 \\dot\dfsroot\proj\traffic\trafficcontrol\top\b-3705.tc.pm-2.dgn  
 halawandos AT WZTC224250

SEE PM-1 FOR FINAL PAVEMENT MARKING SCHEDULE

APPROVED:	DATE:	<b>FINAL PAVEMENT MARKING PLAN</b>											
<i>Joseph Ishak</i>	09/07												
		SCALE: NONE	<table border="1"> <thead> <tr> <th colspan="2">REVISIONS</th> </tr> </thead> <tbody> <tr><td> </td><td> </td></tr> <tr><td> </td><td> </td></tr> <tr><td> </td><td> </td></tr> <tr><td> </td><td> </td></tr> </tbody> </table>	REVISIONS									
REVISIONS													
DWG. BY: WRD DESIGN BY: WRD REVIEWED BY: HAL		DATE: 09/07 DWG. BY: WRD DESIGN BY: WRD REVIEWED BY: HAL											
Oct 3, 2007													
CAD FILE		REVISIONS											