


8/23/99



07-JAN-2008 10:50
R:\Roadway\XSC\3625_r.dwg-xp1_050824.dgn
\$\$\$\$\$US\$FRAM\$\$\$\$\$

8/23/99

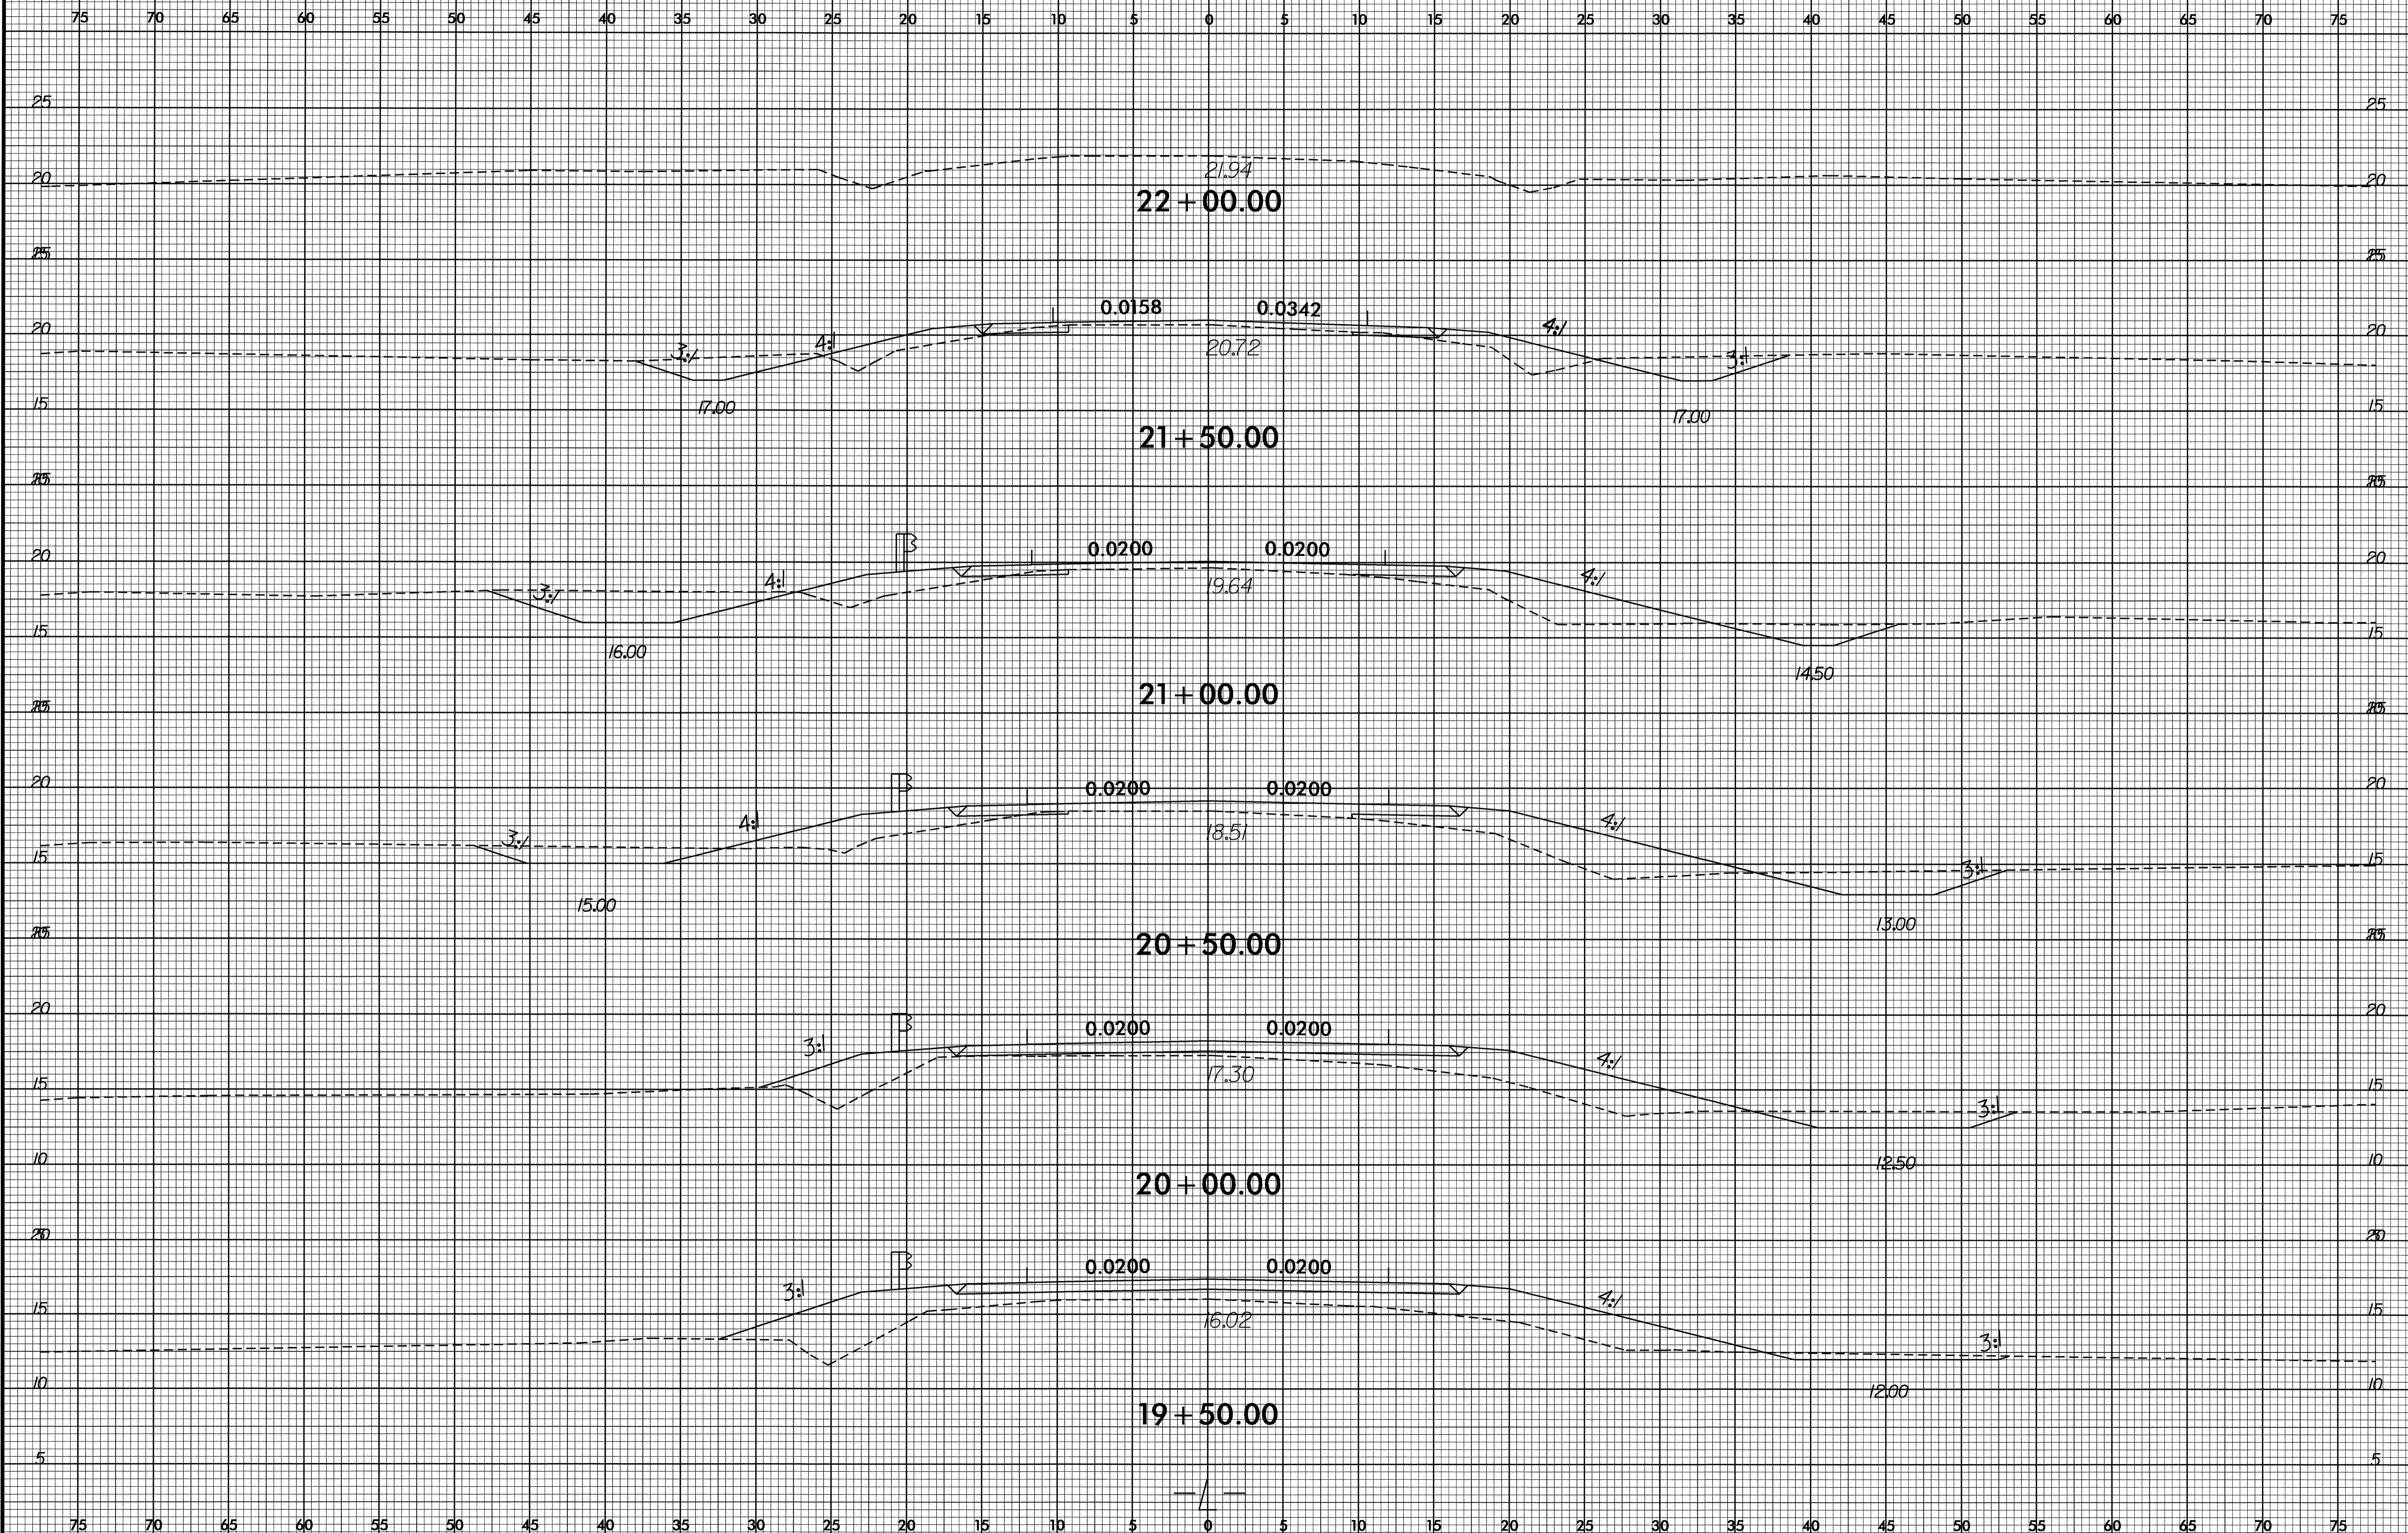

PROJ. REFERENCE NO.
B-3625

SHEET NO.
X-5

75 70 65 60 55 50 45 40 35 30 25 20 15 10 5 0 5 10 15 20 25 30 35 40 45 50


25

25

20

20

23.02
22 + 50.00

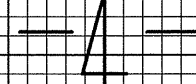

75 70 65 60 55 50 45 40 35 30 25 20 15 10 5 0 5 10 15 20 25 30 35 40 45 50 55 60 65 70 75

07-JAN-2008 10:50
R:\Projects\XSC\3625_rdy_xpl_050824.dgn
\$\$\$\$USERNAME\$\$\$\$