



8/23/99
2/29/2008
\\sc\4109\rdy.L\PL.dgn
3:58:02 PM

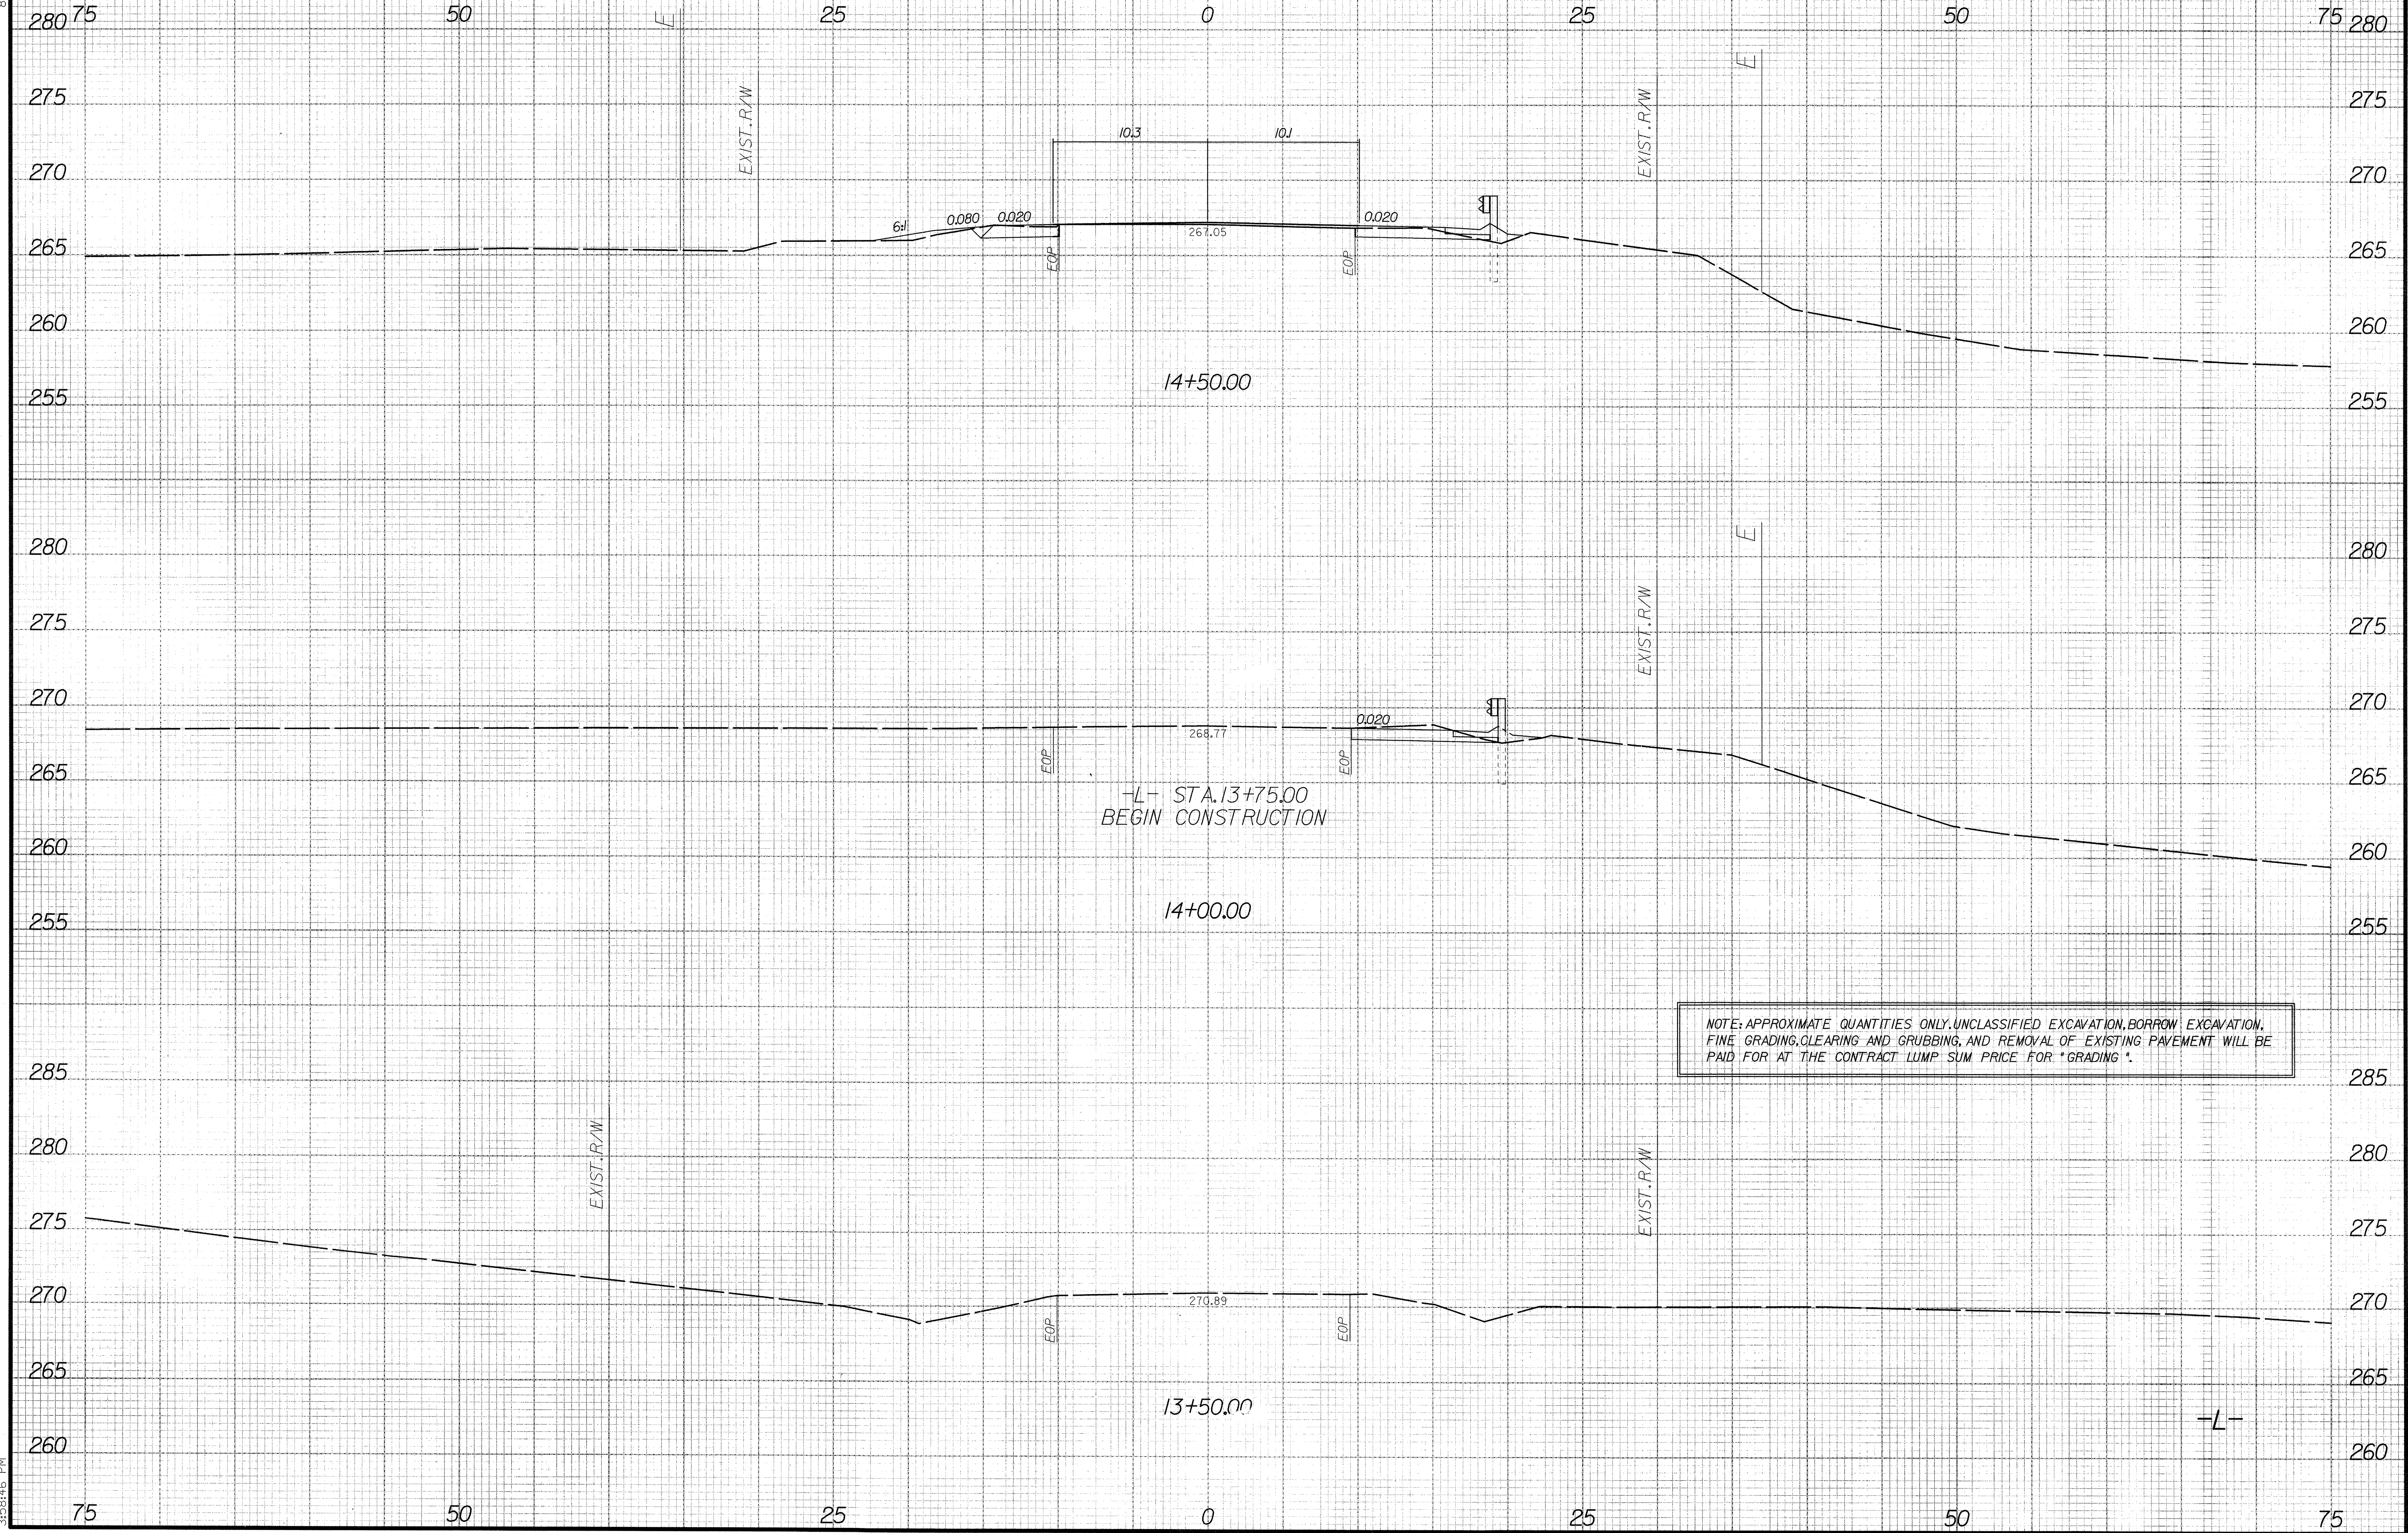


8/23/99

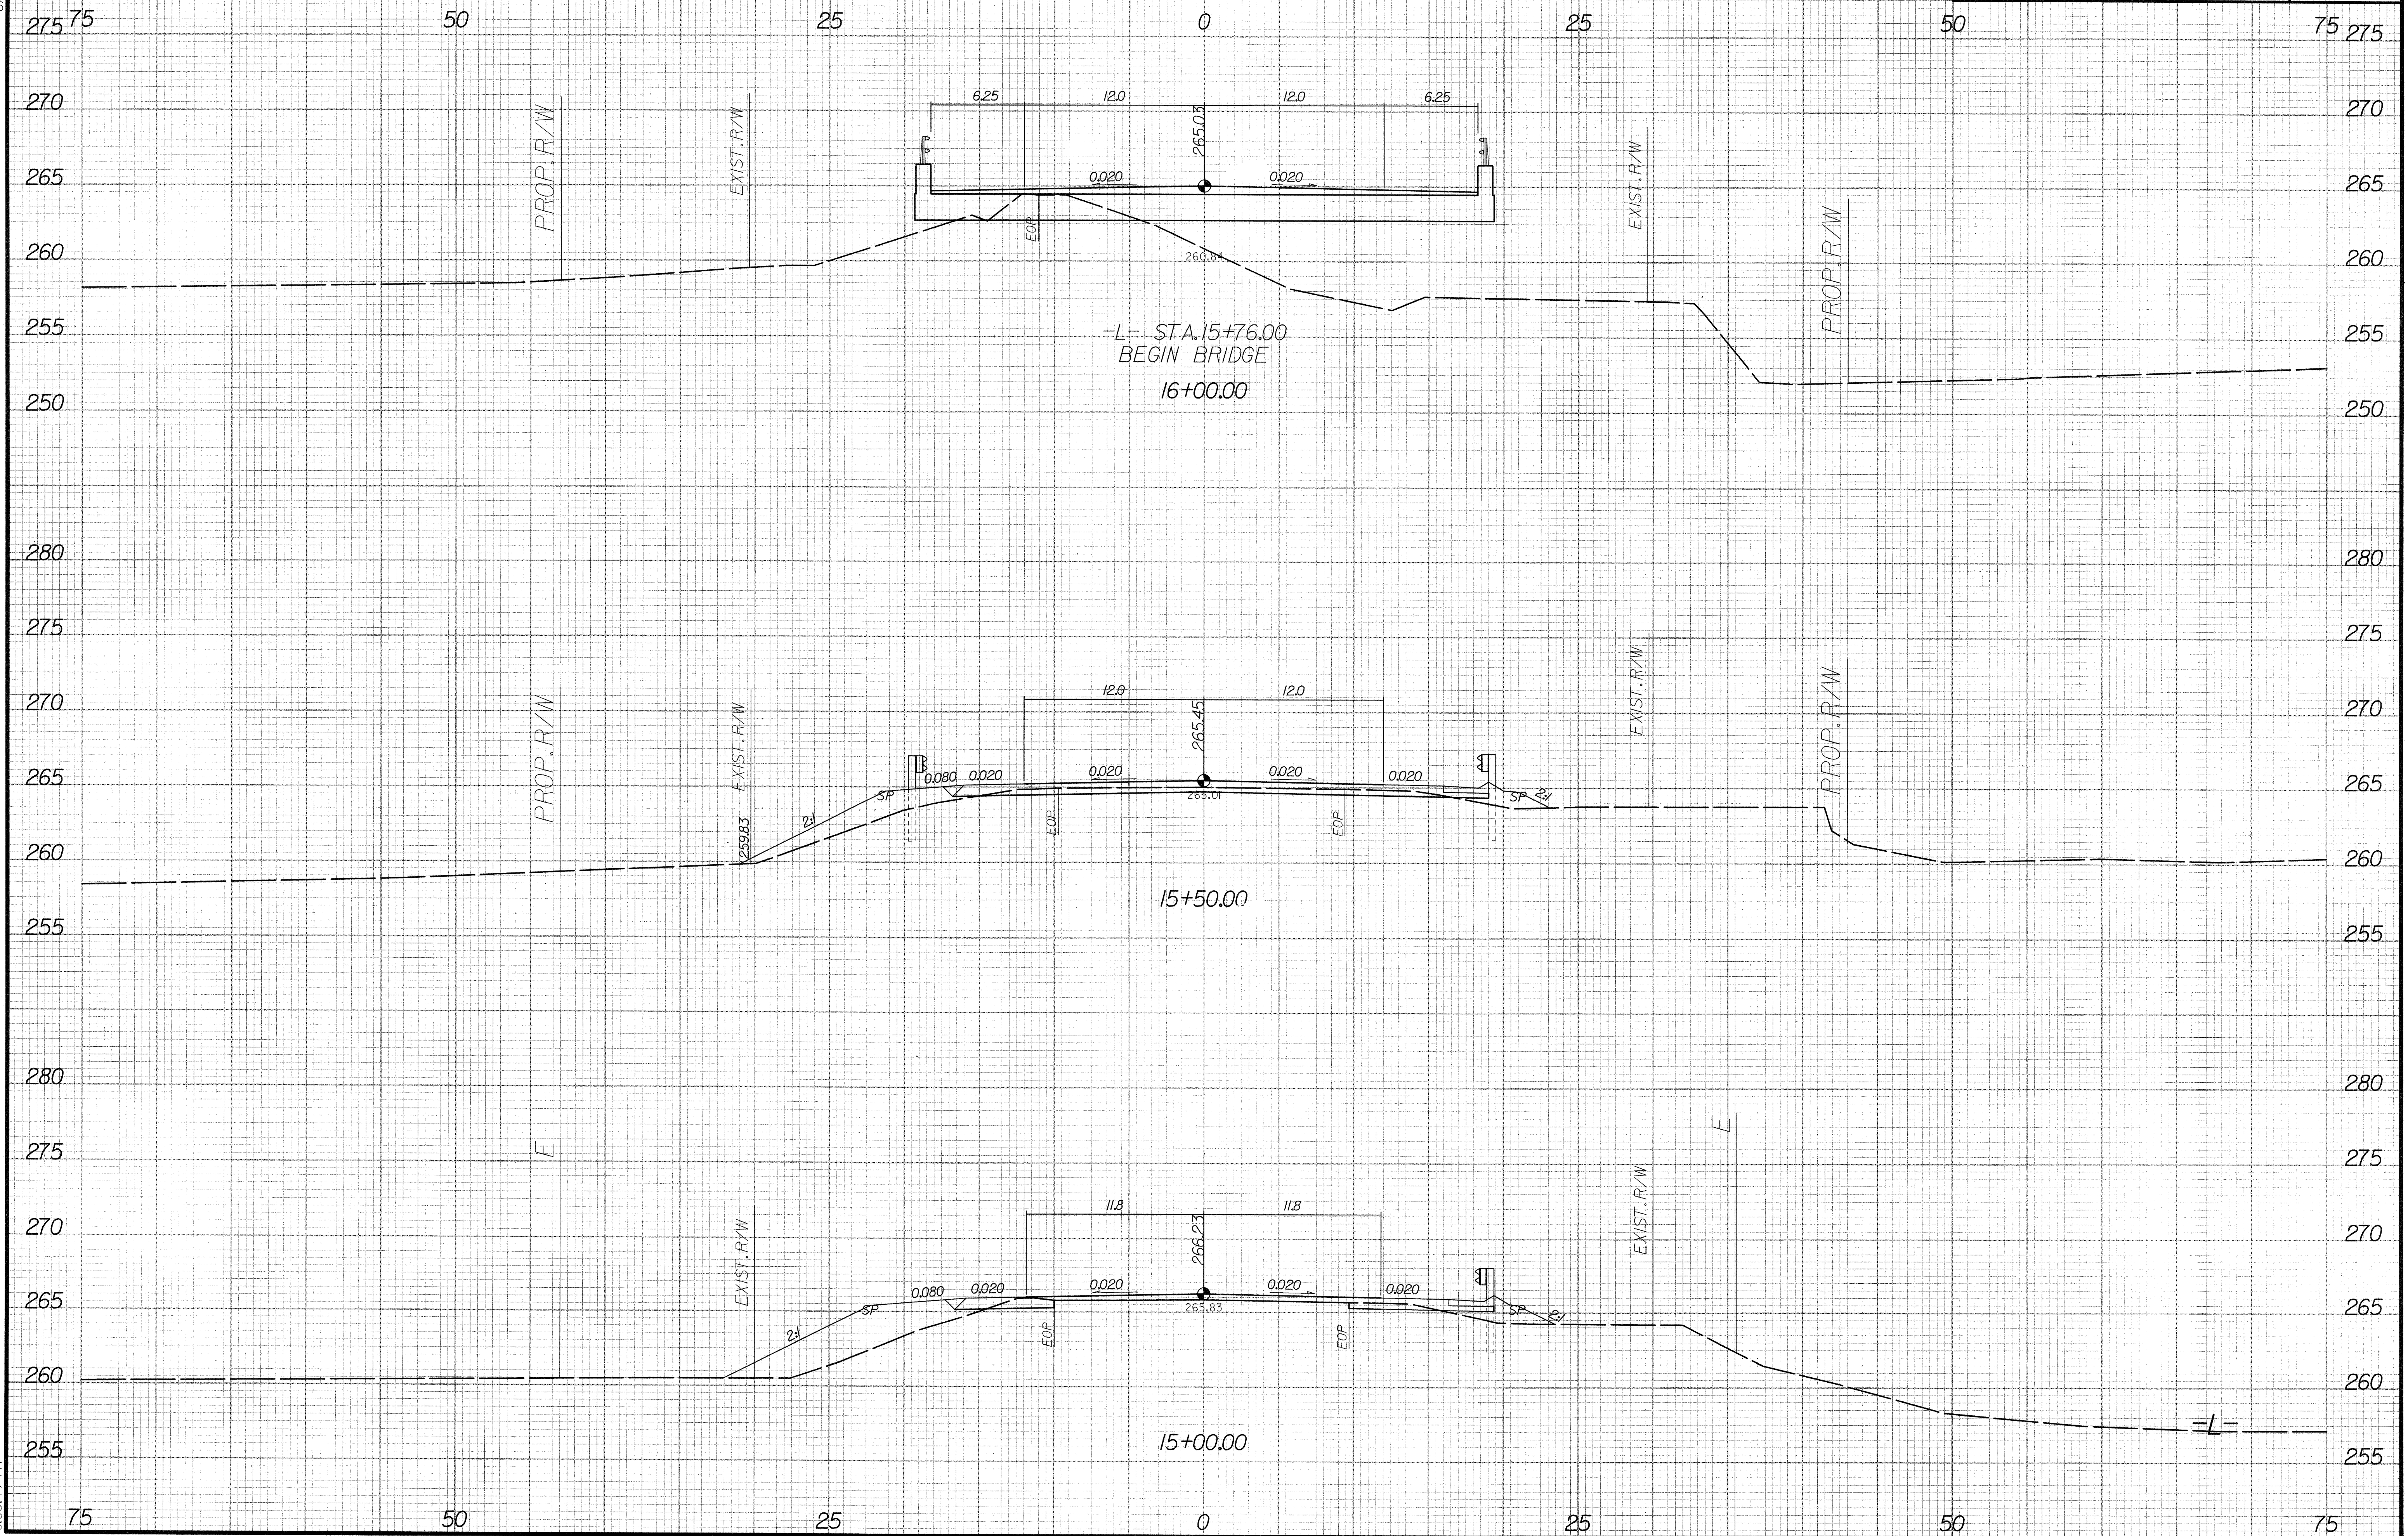

2/29/2008
B:\Projects\B-4109\rdy.LXP.L.dgn
3:58:35 PM

8/23/99
2/29/2008
3:58:52 PM
X:\sec\4109\rdj_LXP.dgn

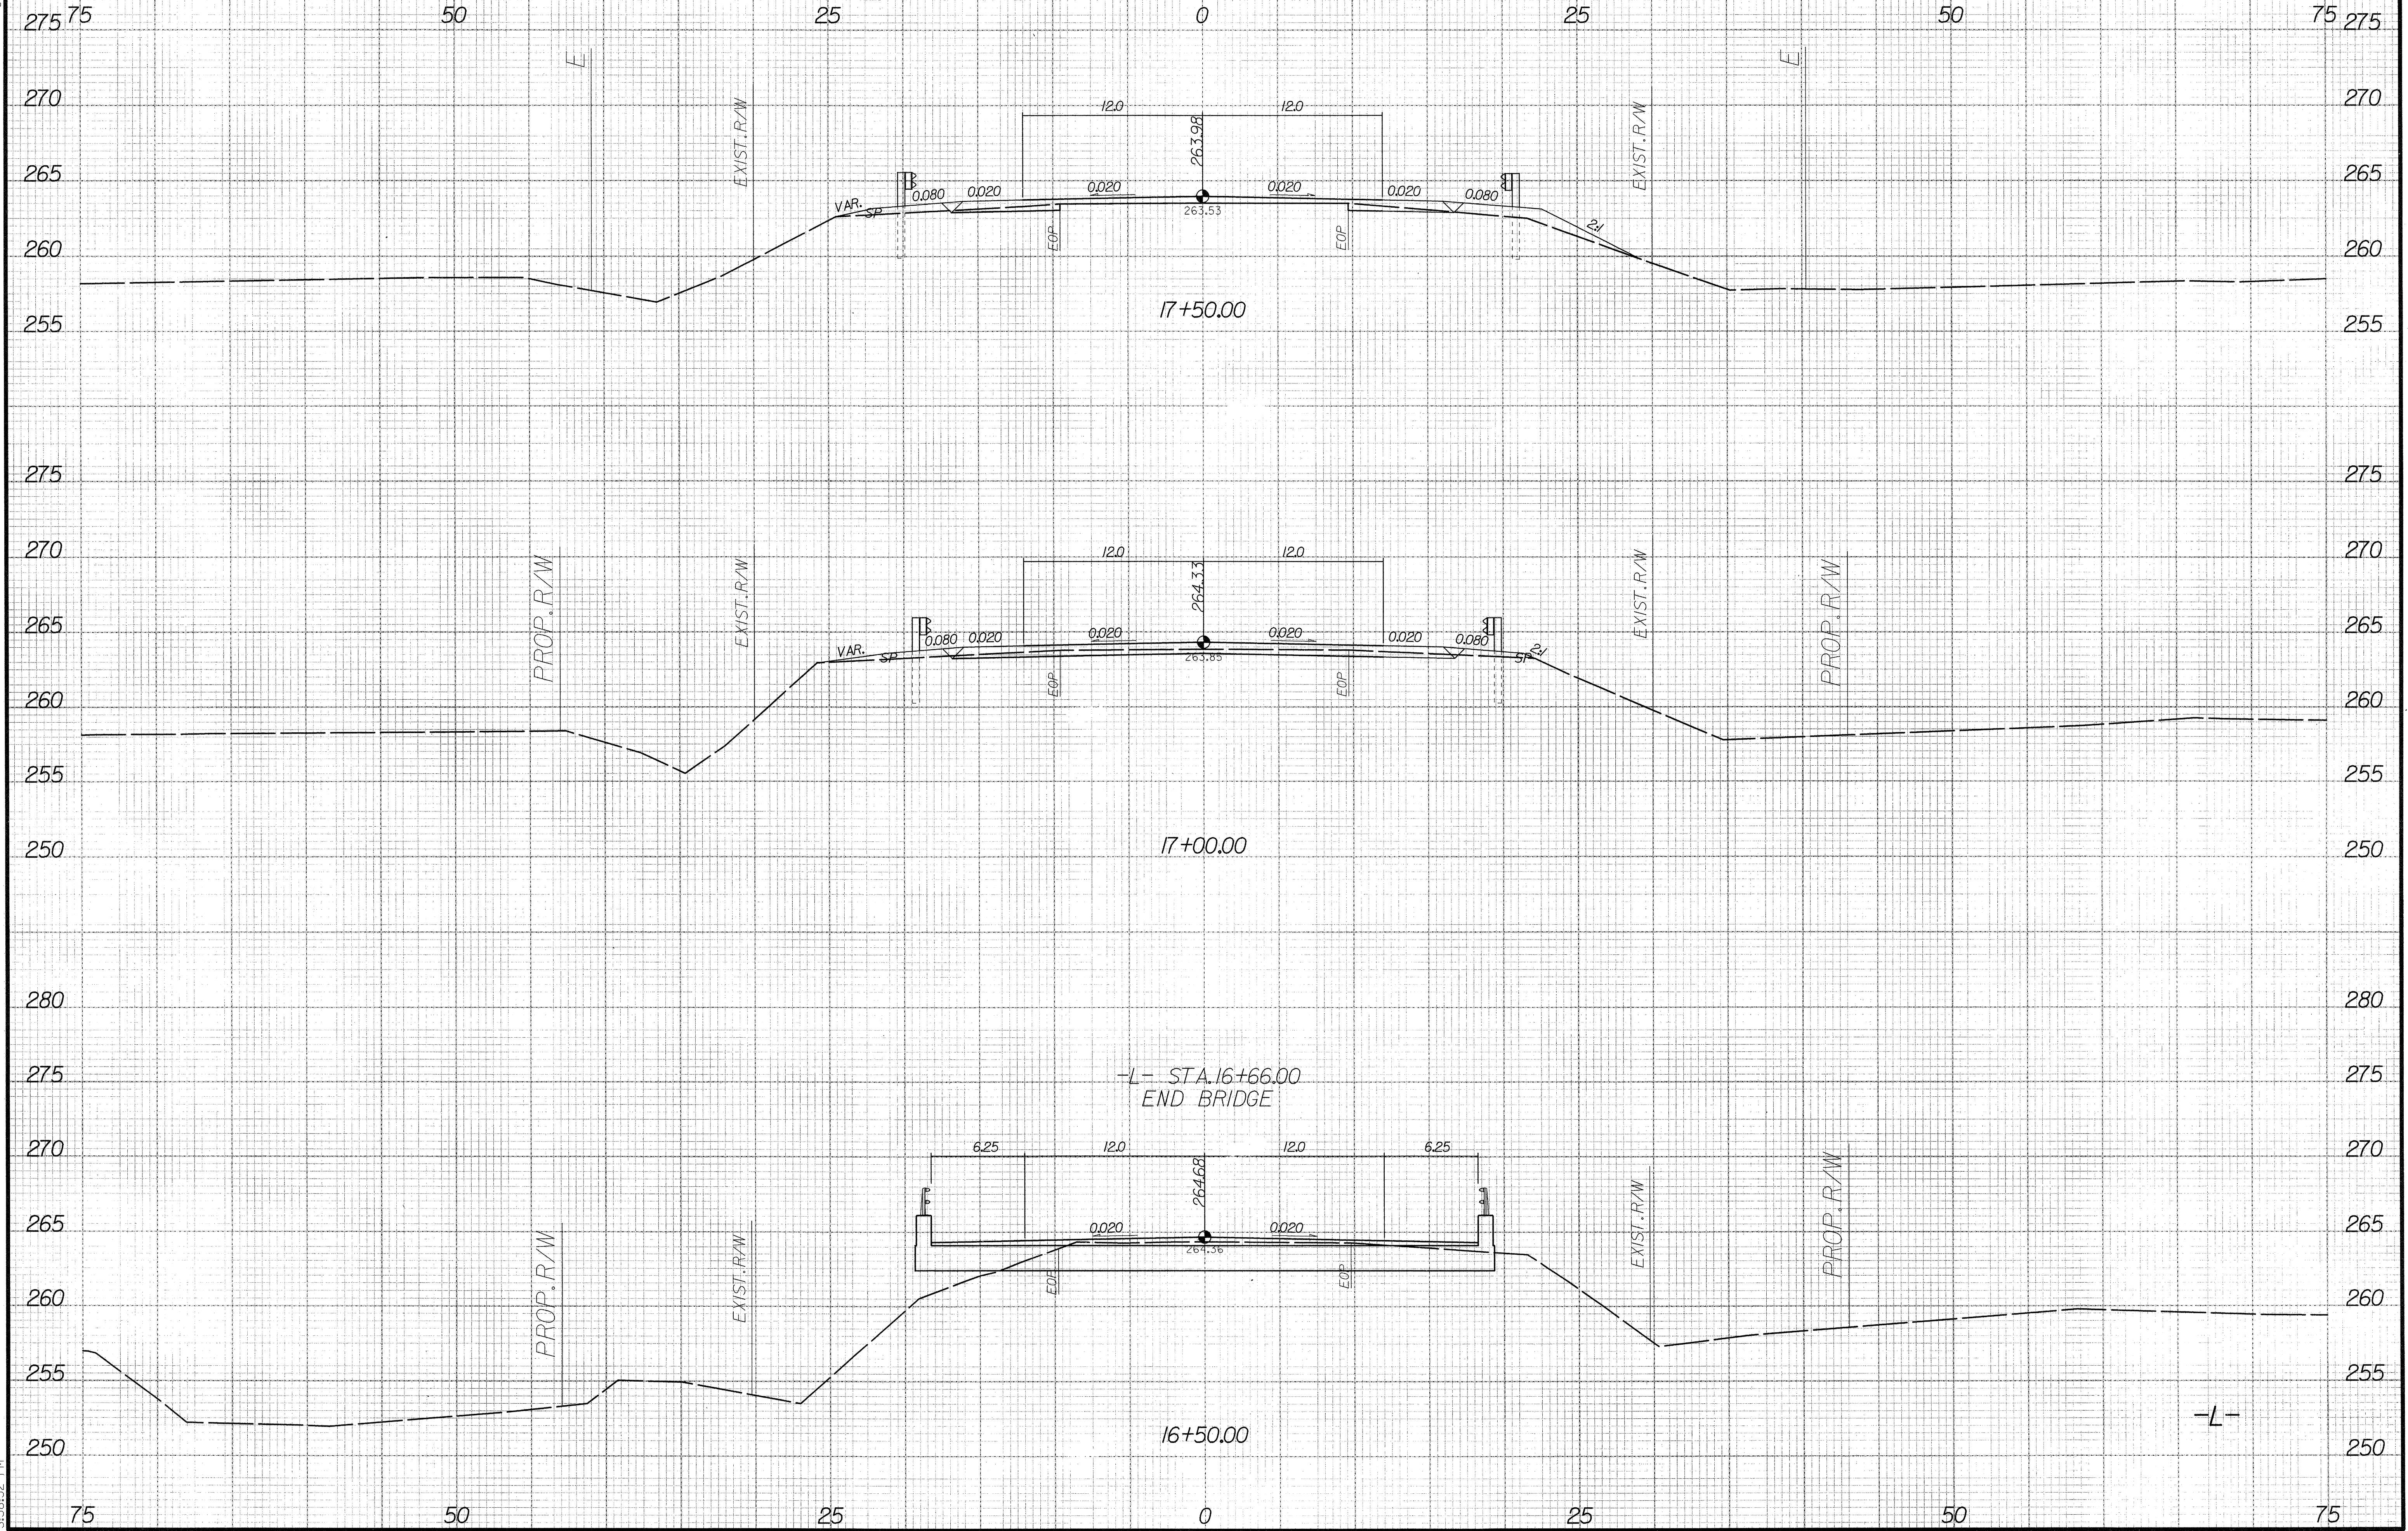

8/23/99
2/29/2008
B:\sc\4109_r.dwg - LXP.dgn
3:38:55 PM

