





8/23/09

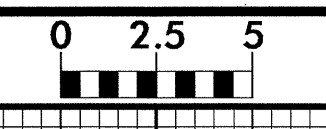


PROJ. REFERENCE NO.  
B-4135

SHEET NO.  
X-1

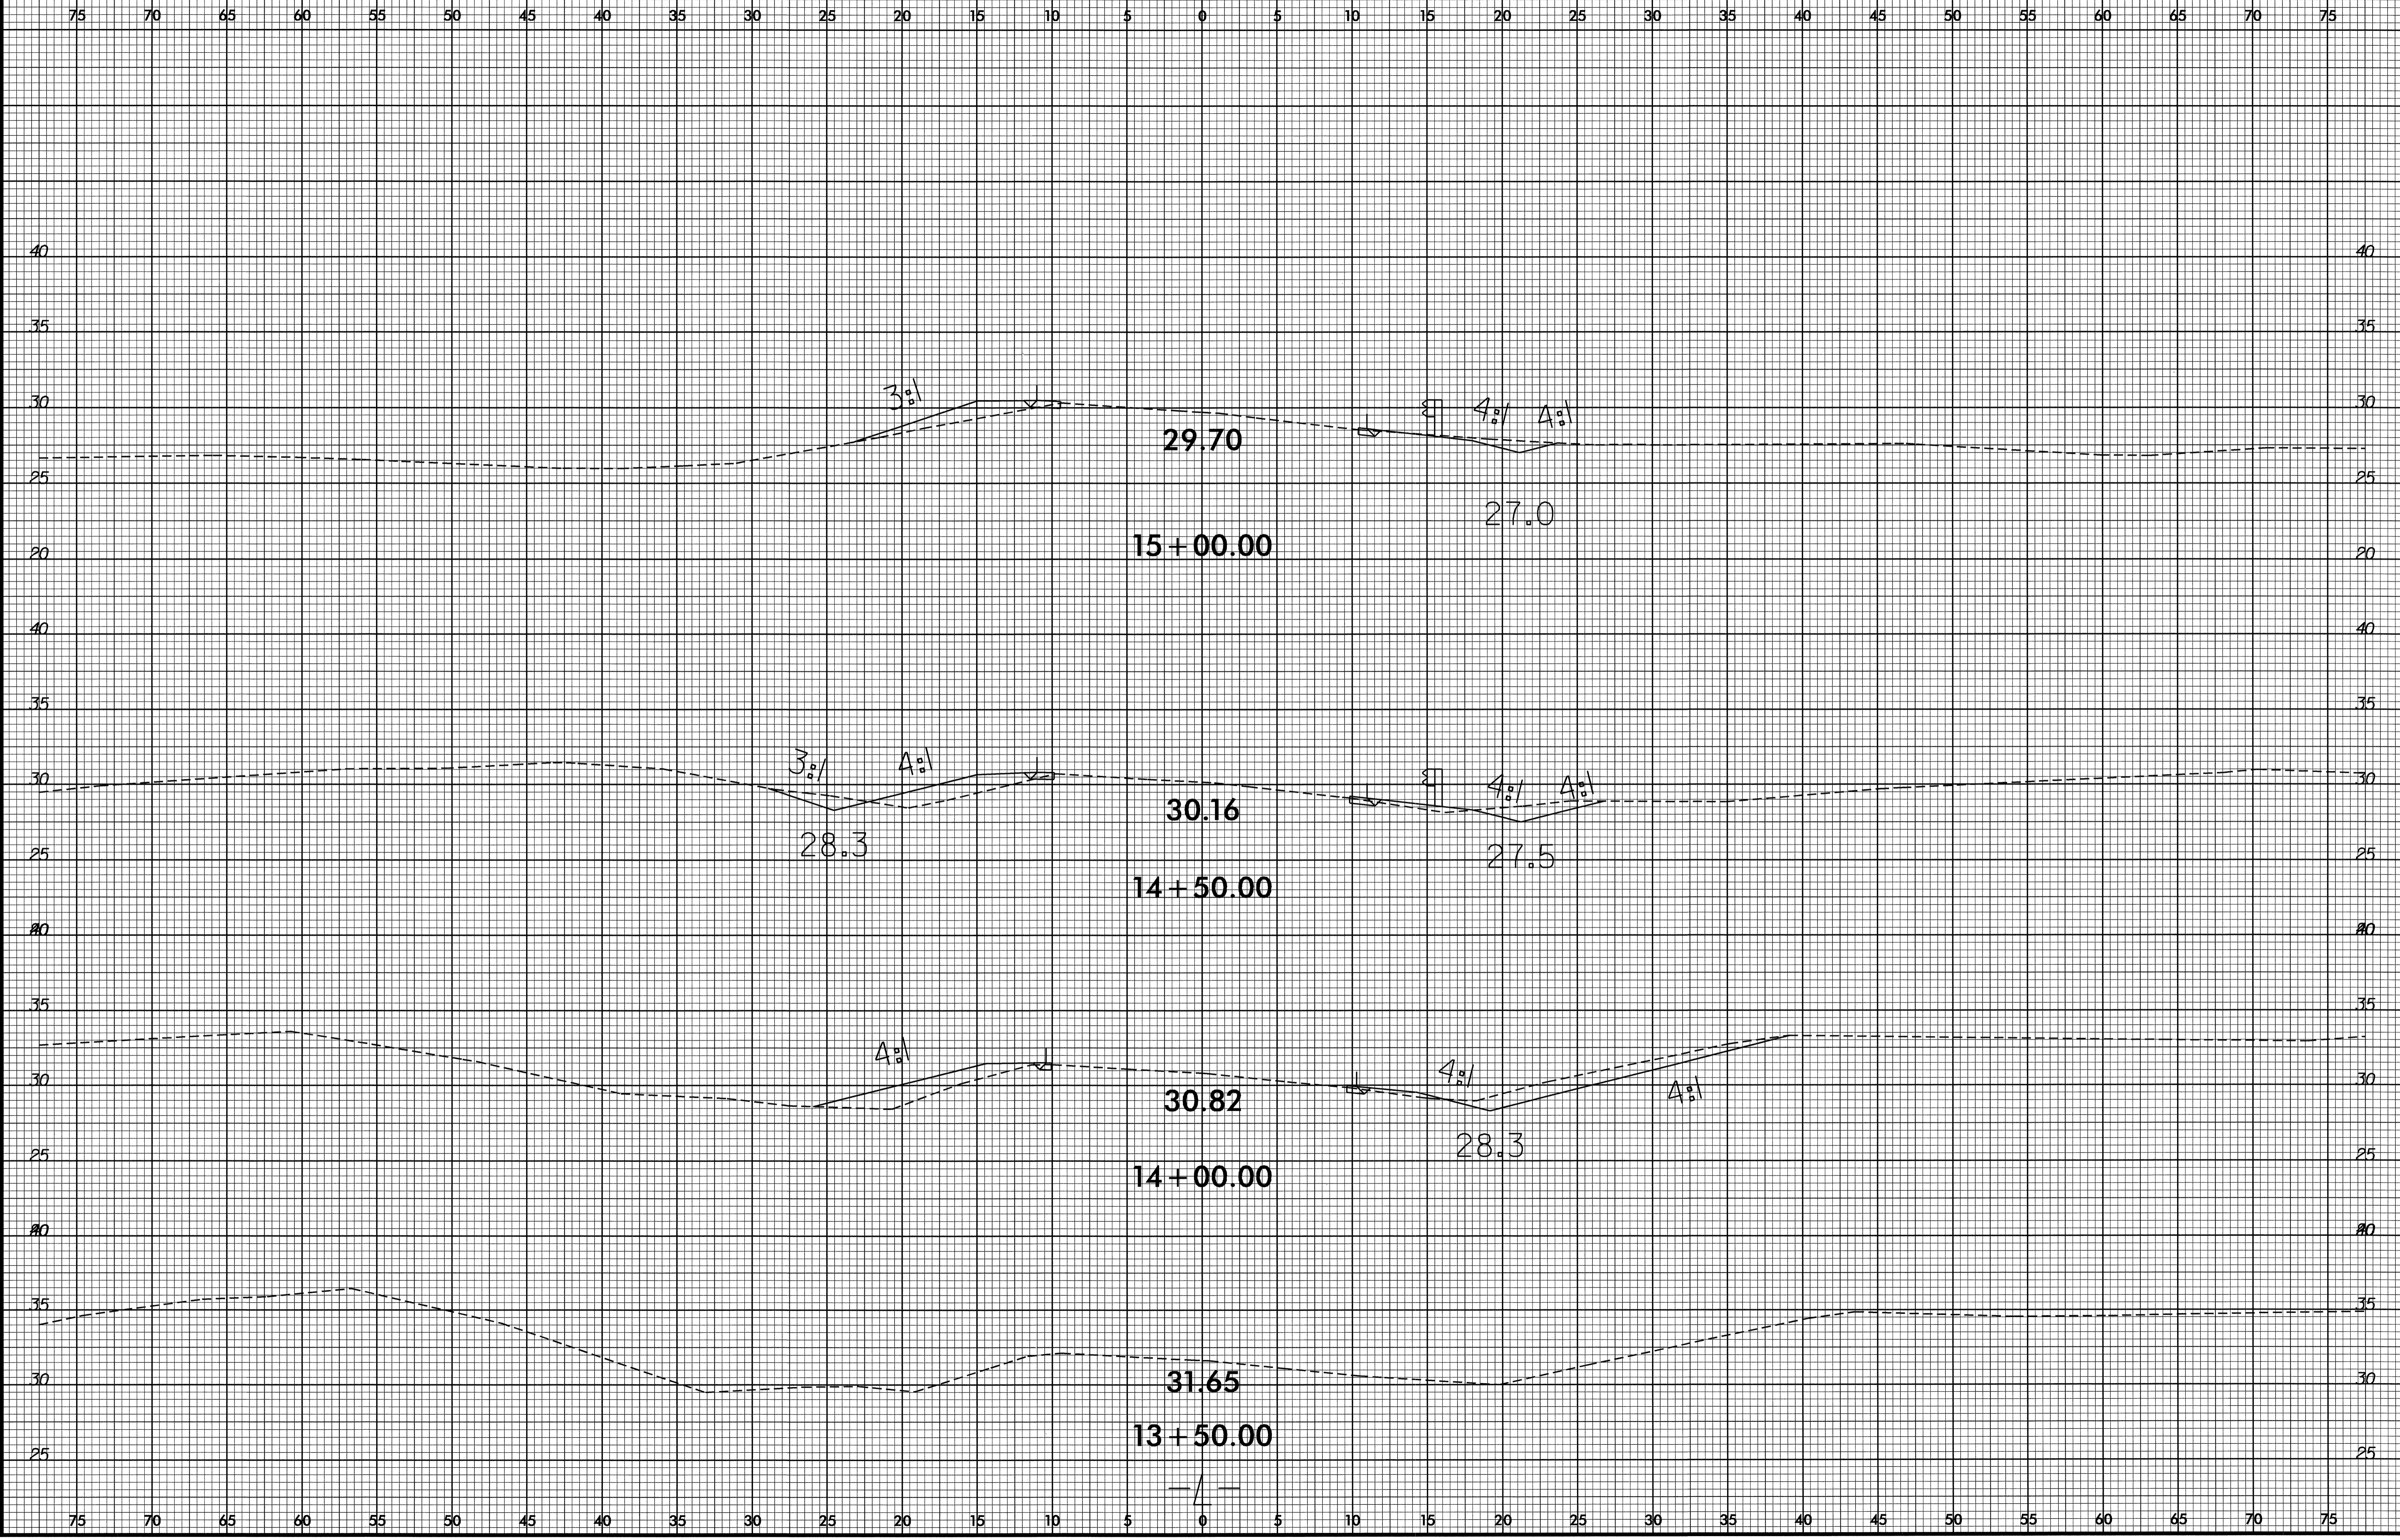


I:\FEB-2008 09:03  
R:\F00000\XSC\B4135\_rdy\_x-1.dgn  
\$\$\$\$SERVANT\$\$\$\$

8/23/99

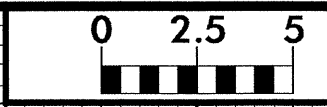


PROJ. REFERENCE NO. B-4135	SHEET NO. X-2
-------------------------------	------------------

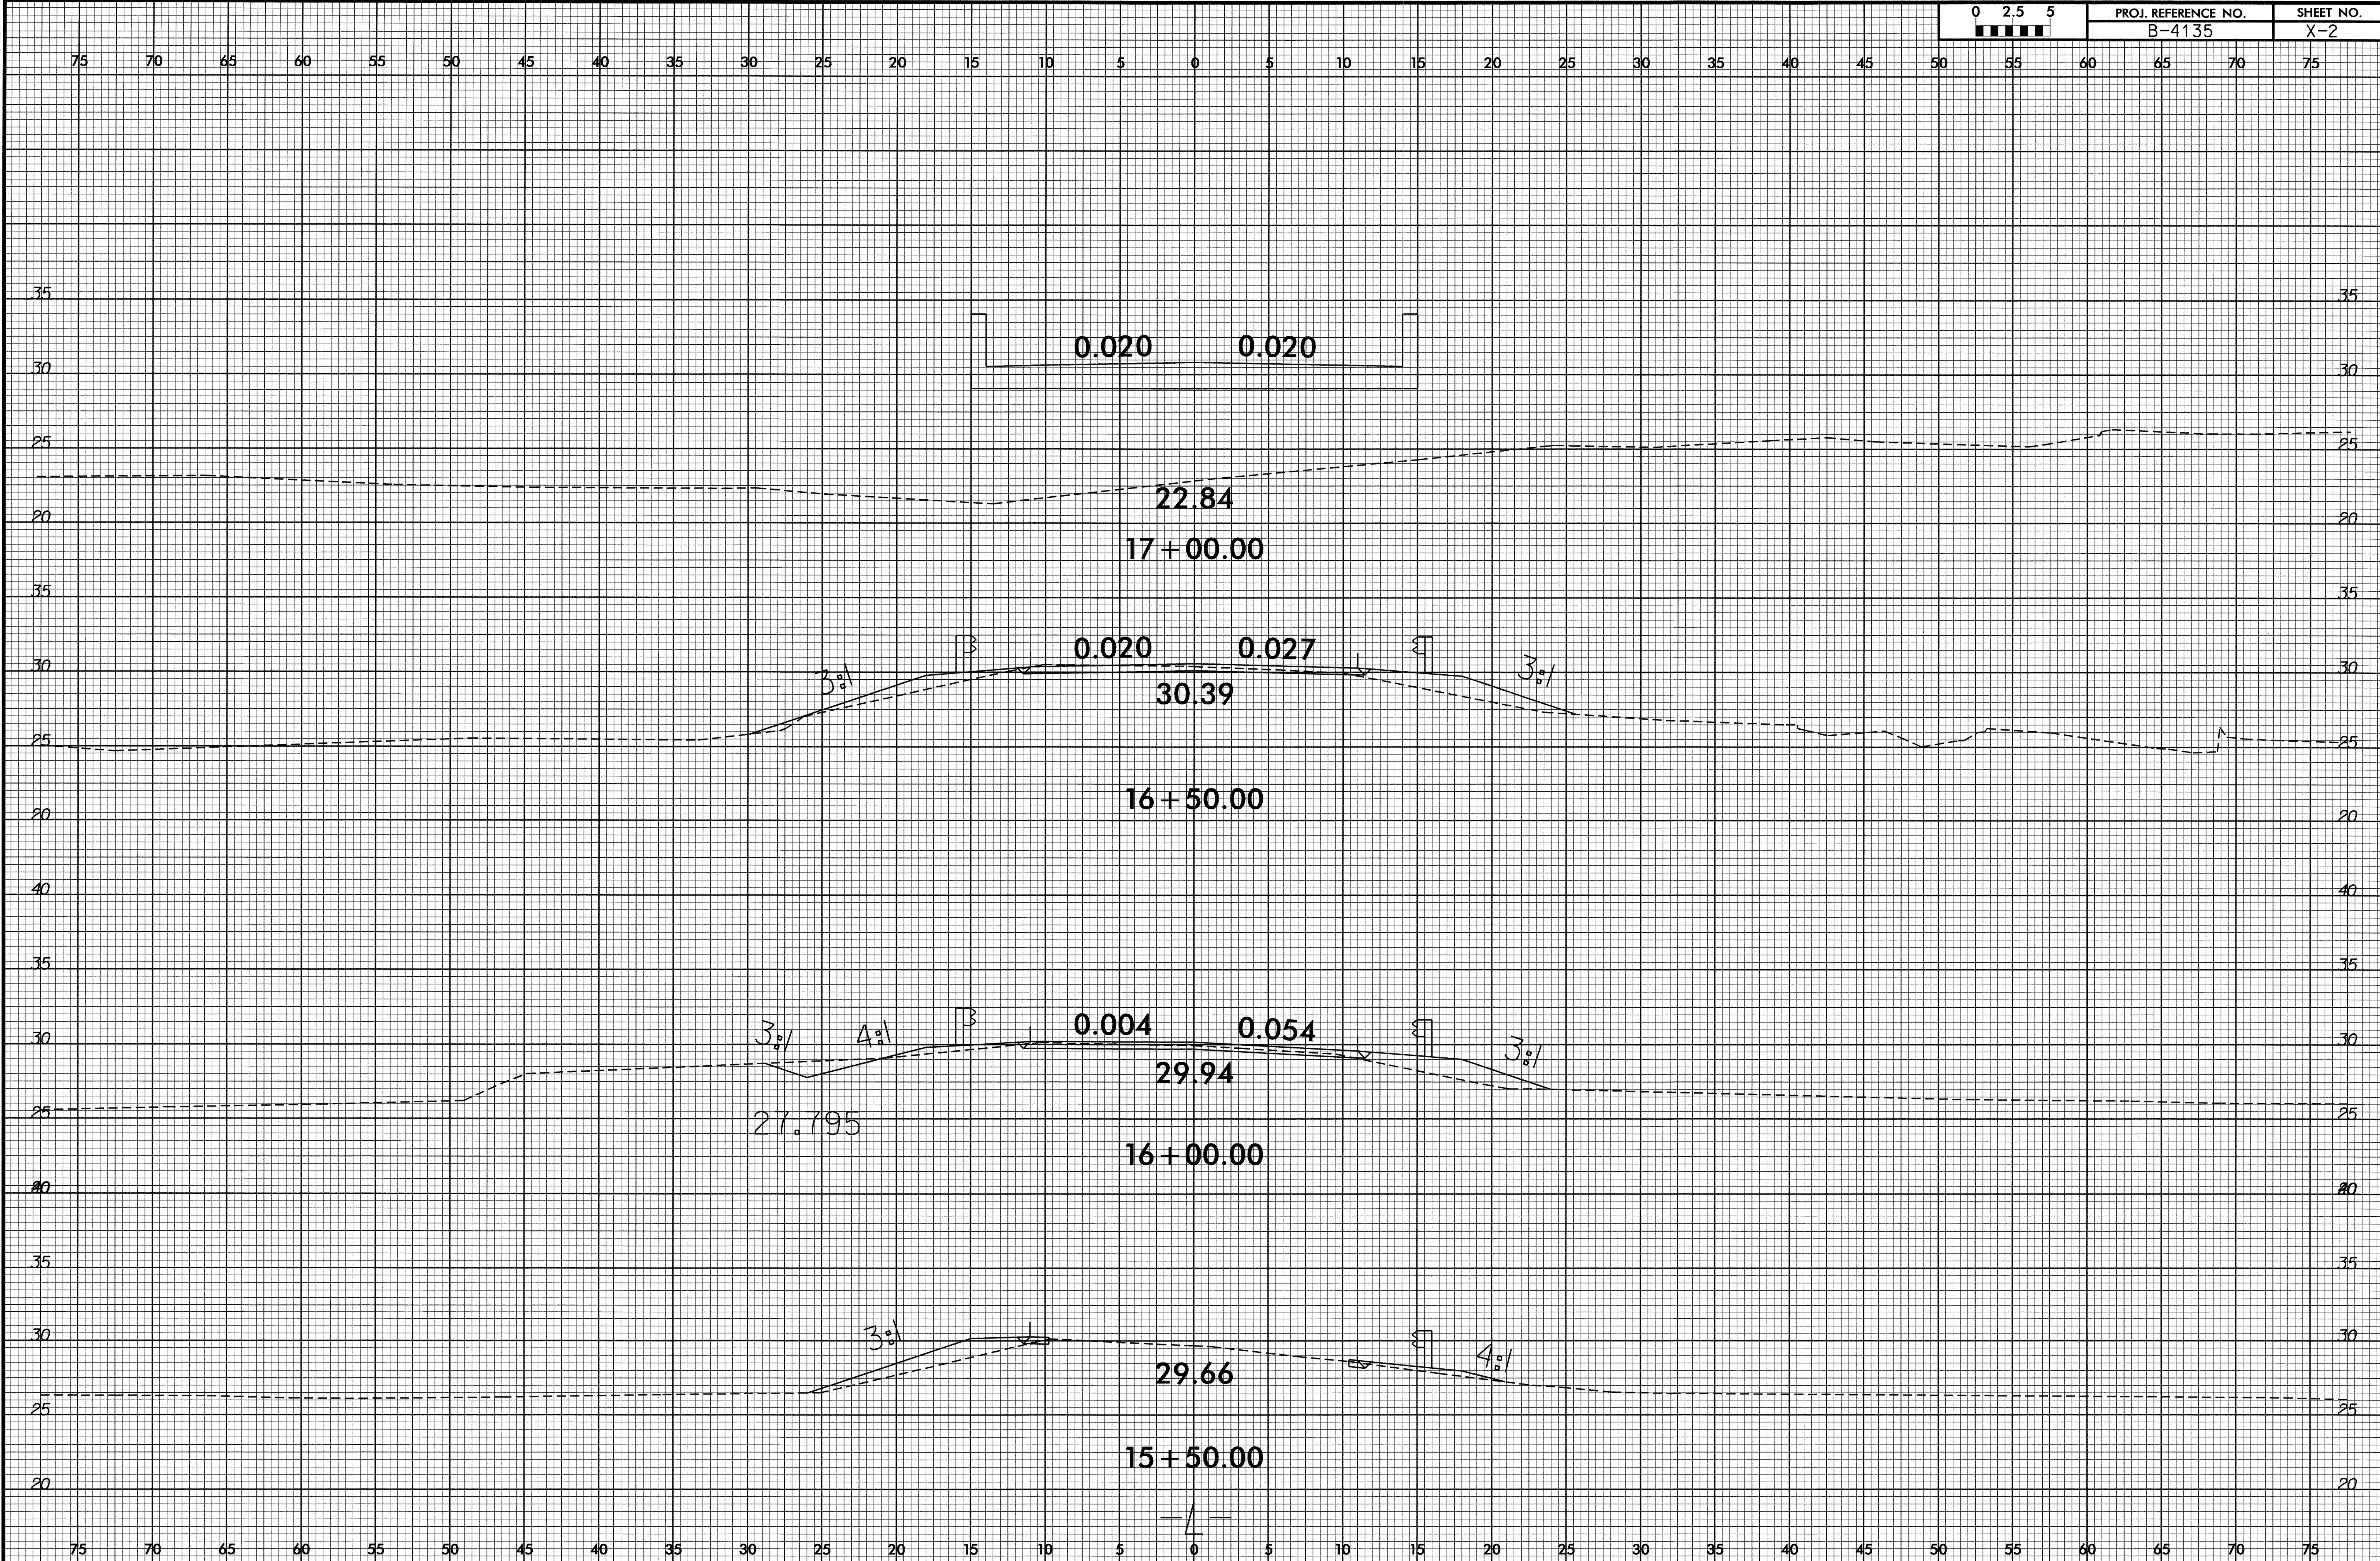


29-JAN-2008 14:17  
 R:\Roadwork\XSC\p4135\_rdy\_x-2.plt.dgn  
 \$USER\$

8/23/99

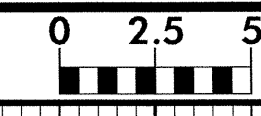

PROJ. REFERENCE NO.	SHEET NO.
B-4135	X-3

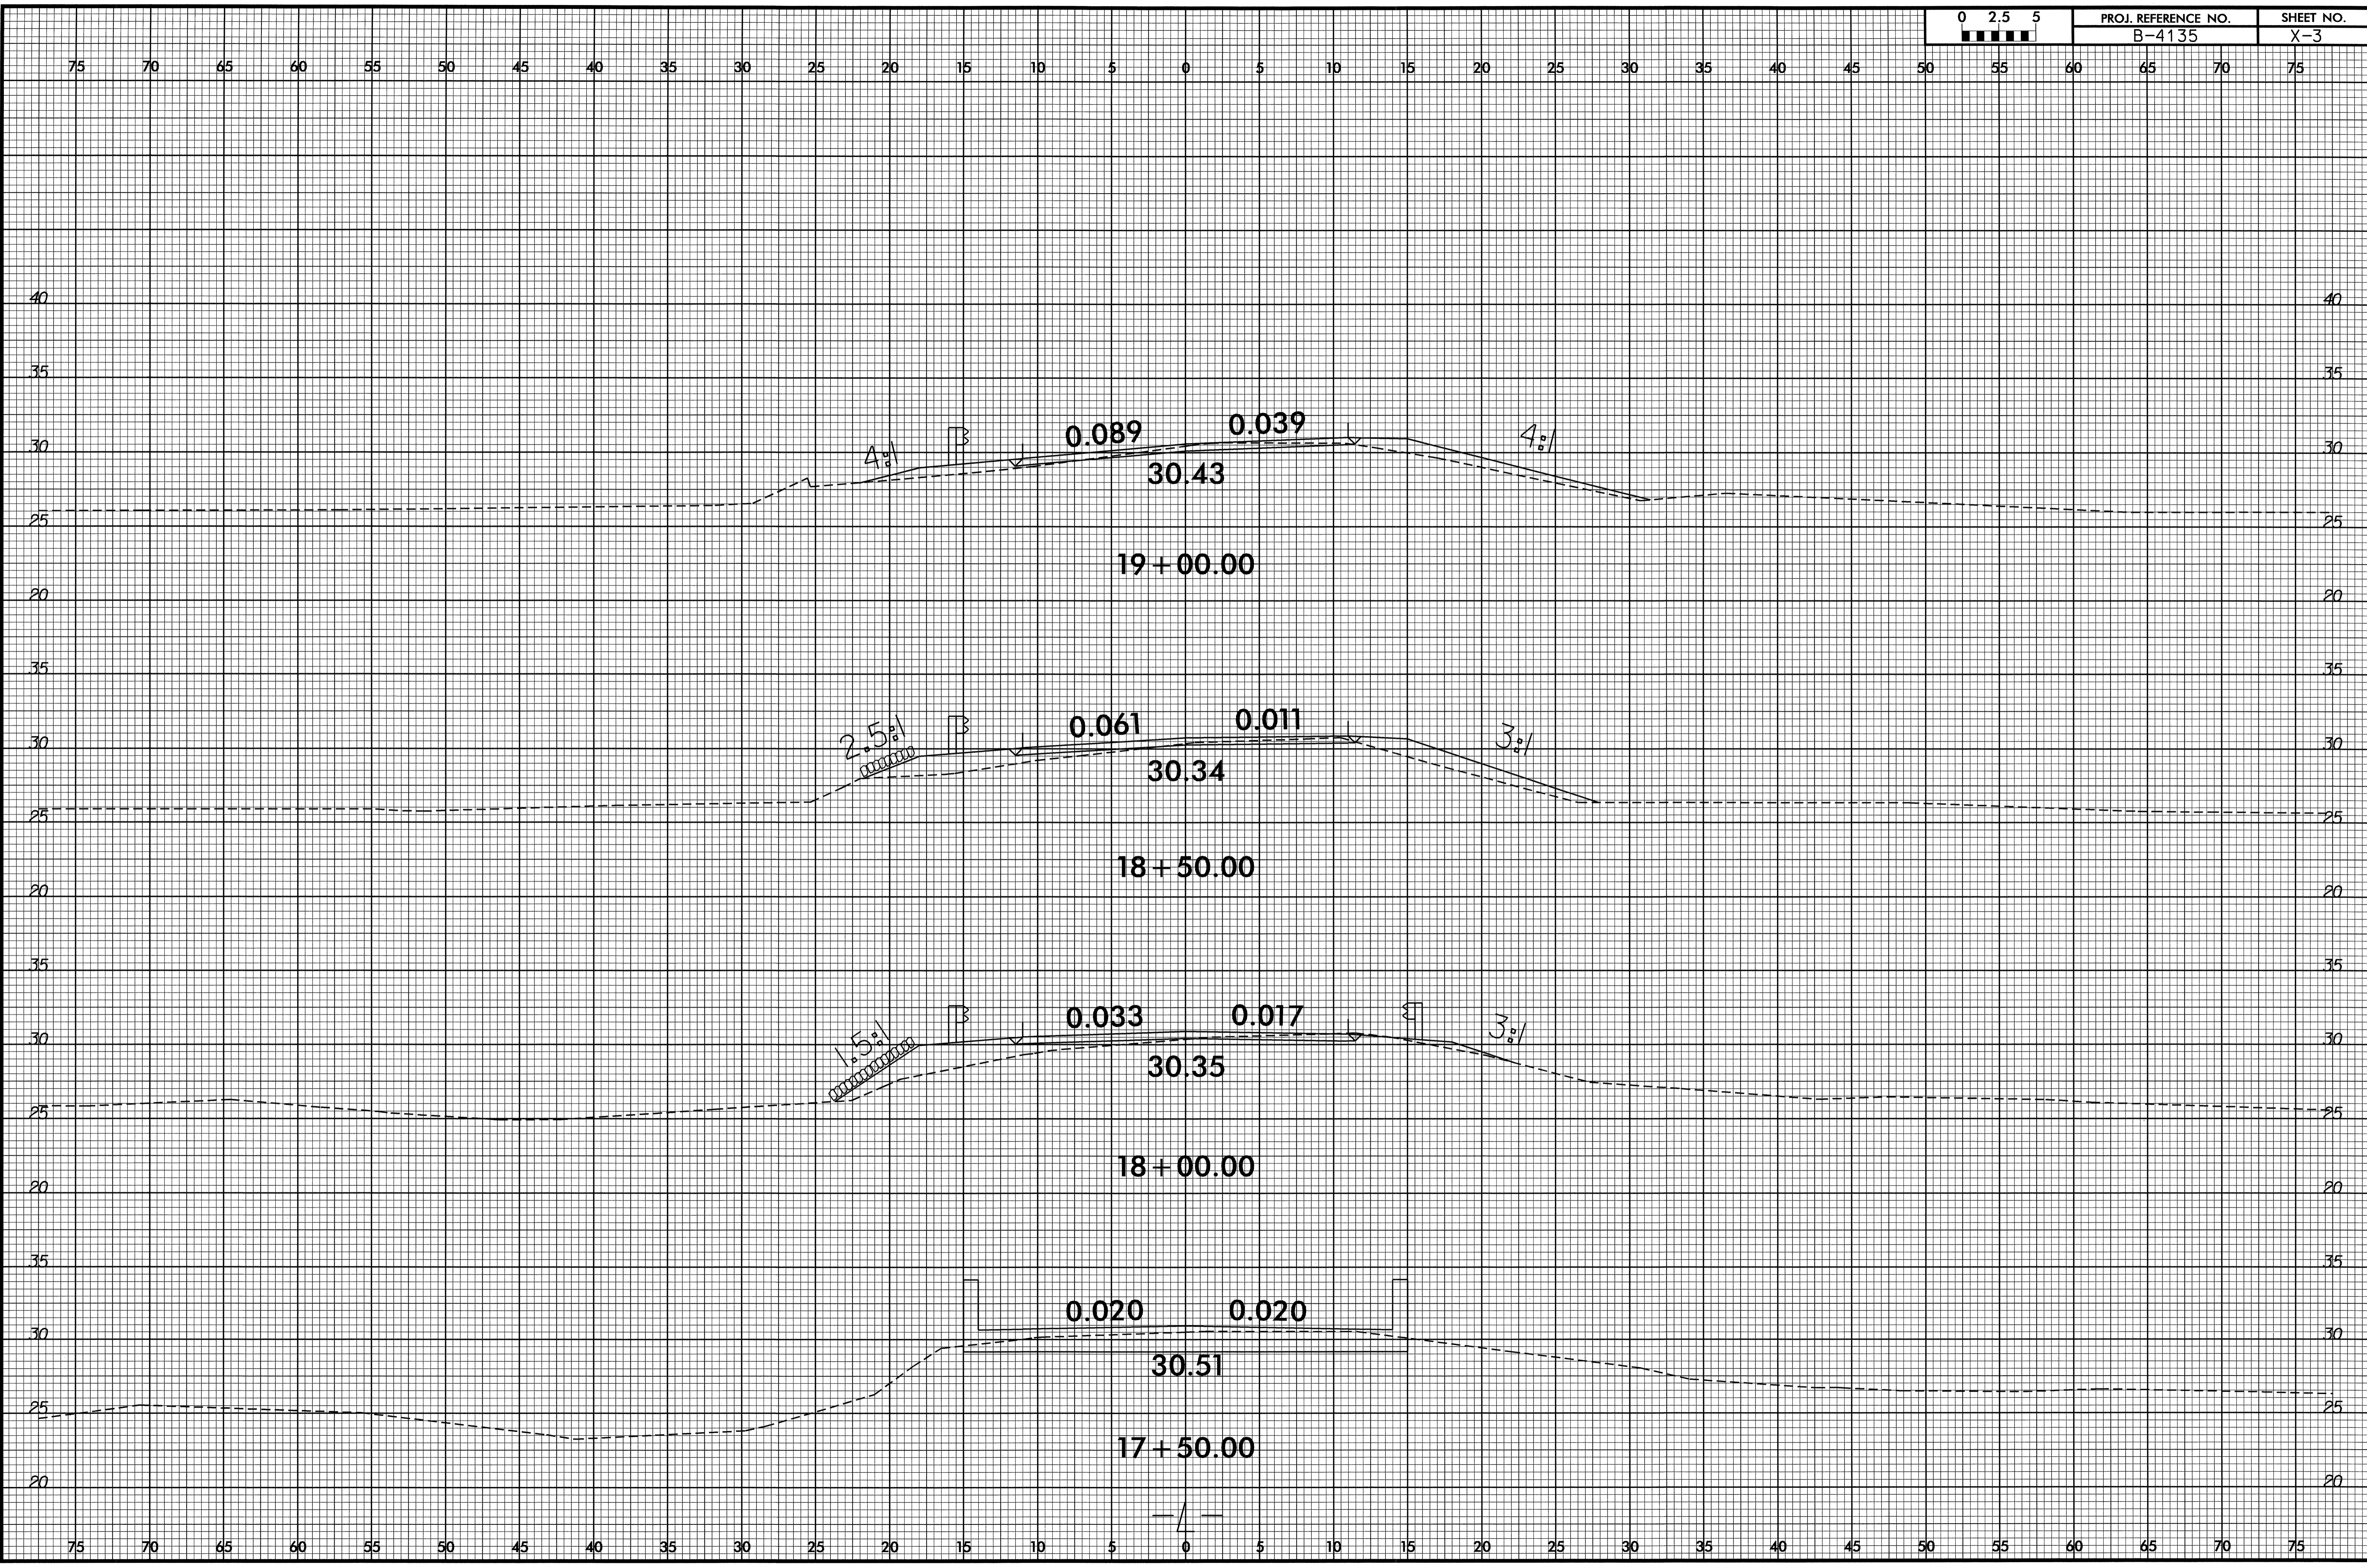

29-JAN-2008 14:17  
 F:\Projects\XSC\B4135\_rdy\_xpl.dgn  
 \$\$\$SERVING\$\$\$