


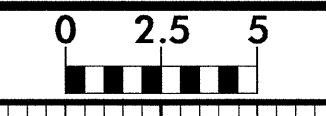




8/23/99



PROJ. REFERENCE NO.	SHEET NO.
B-4057	X-2

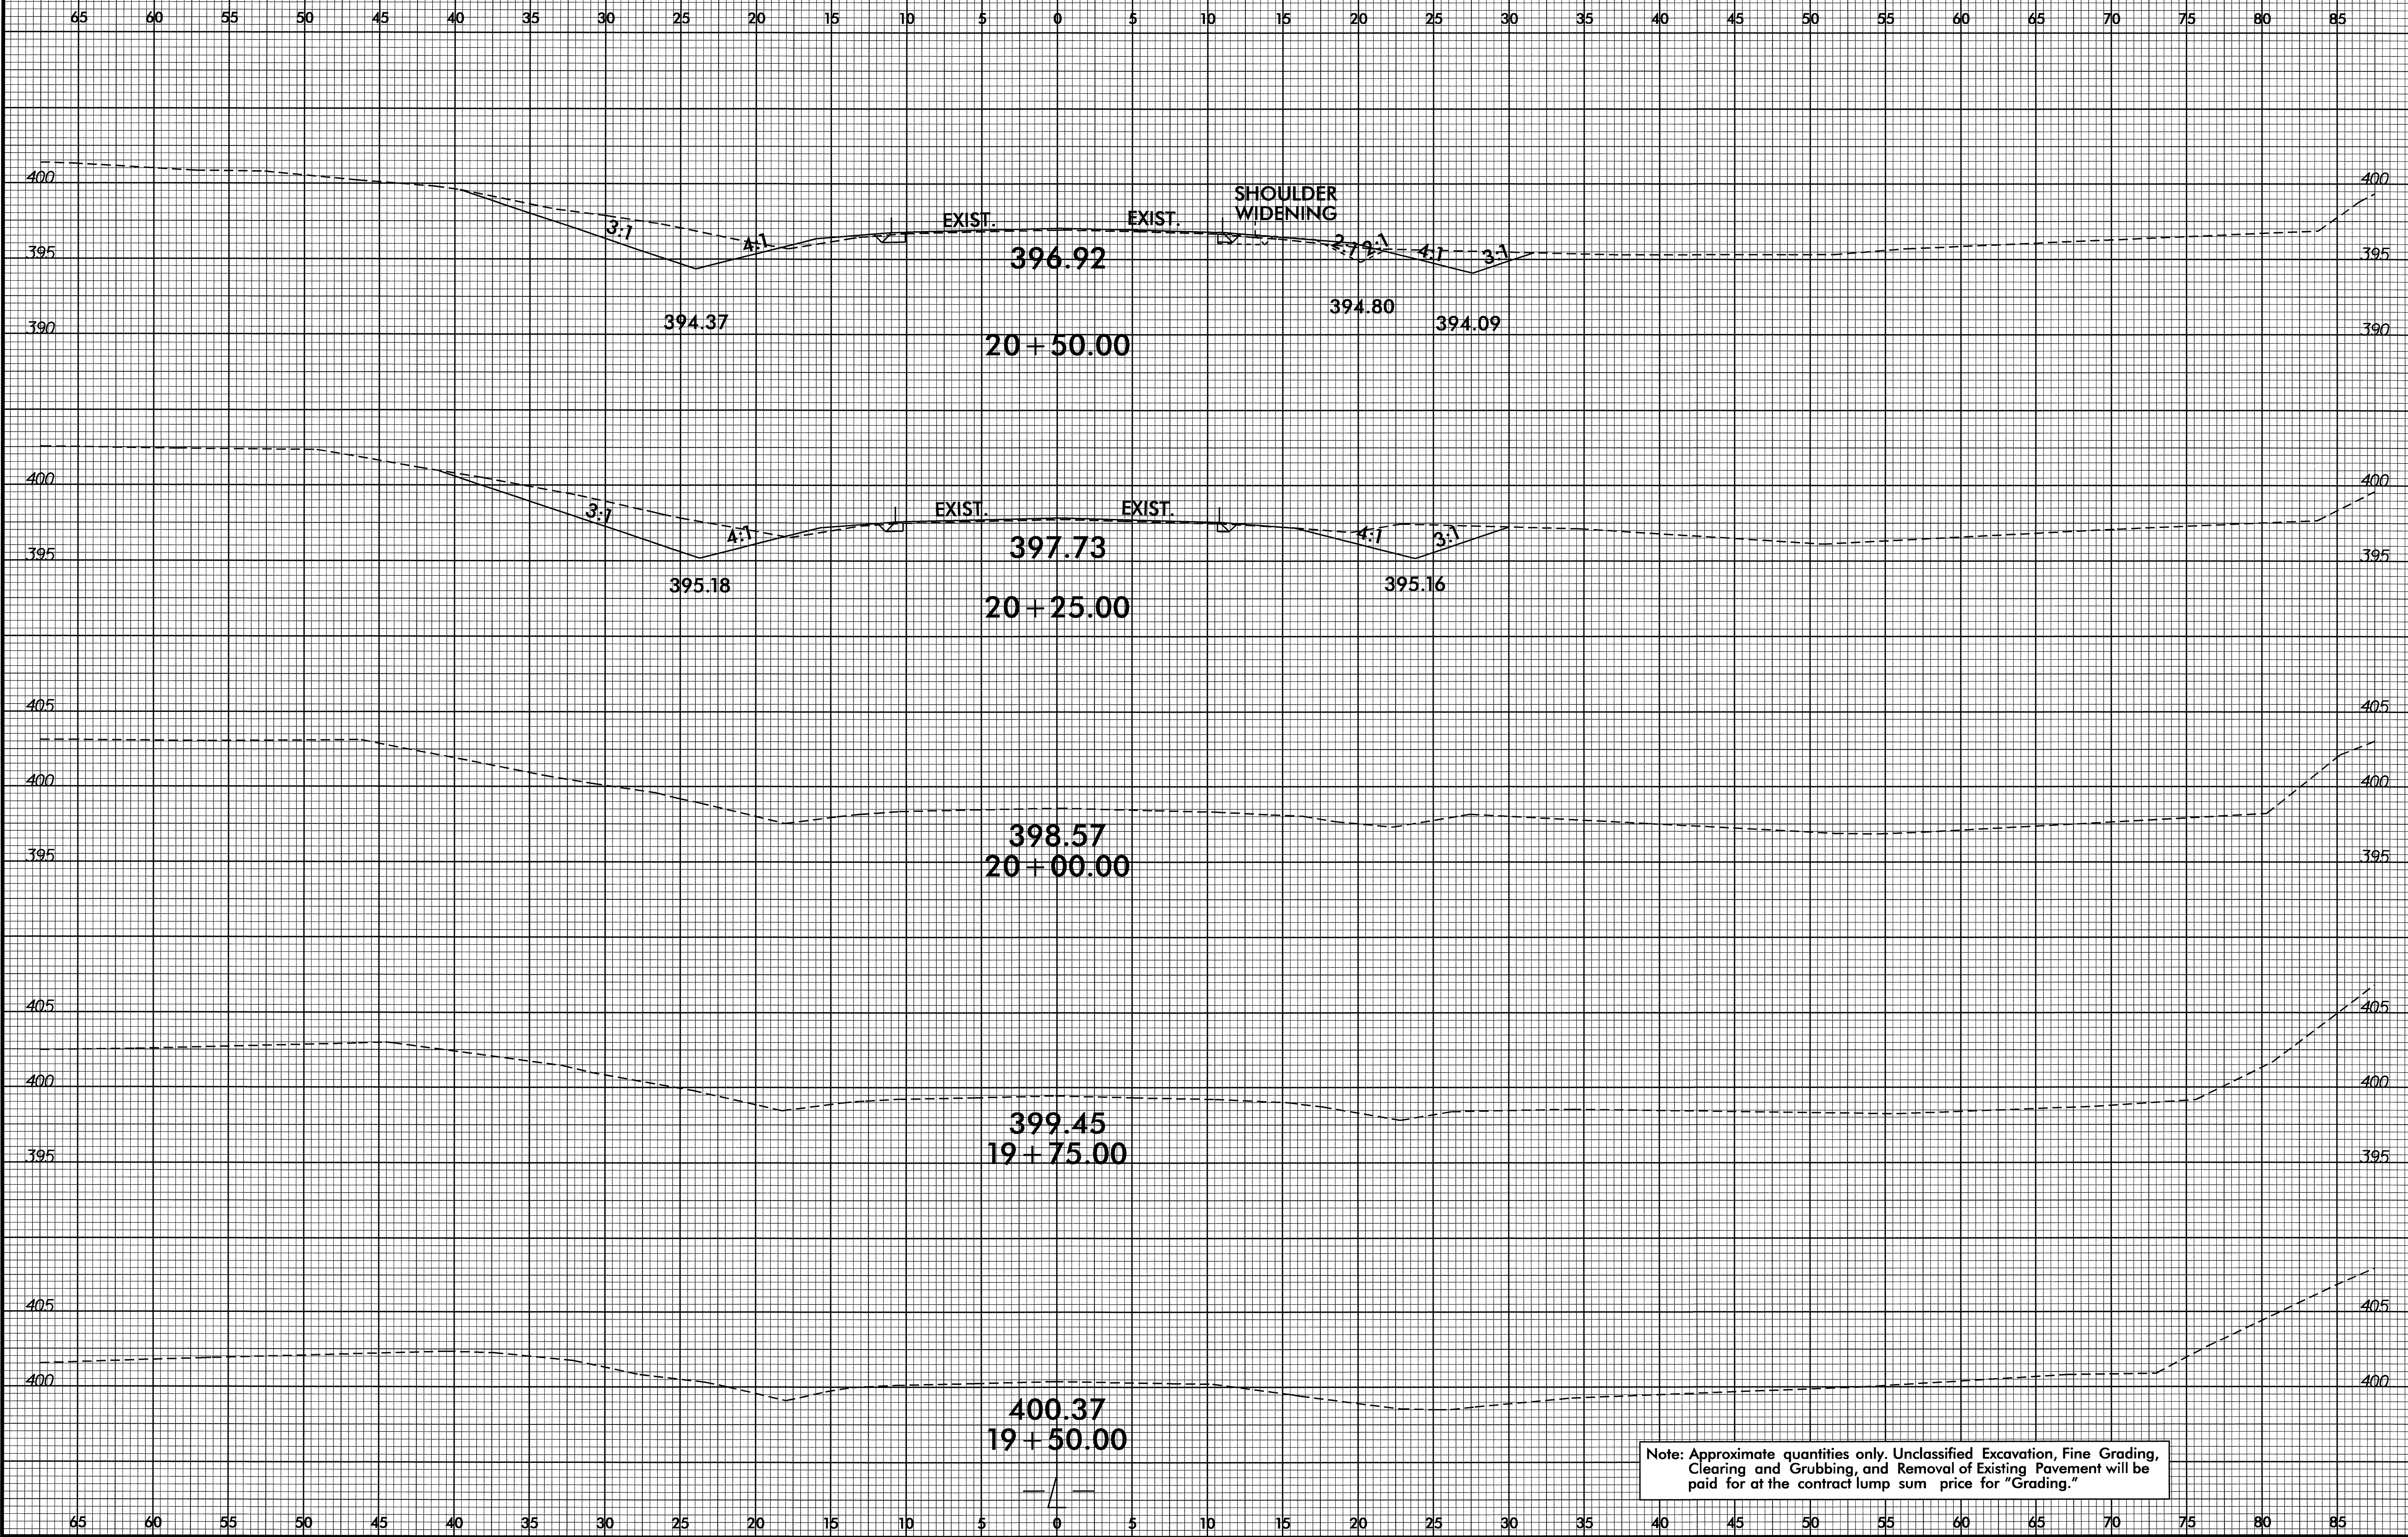

SHOULDER WIDENING

EXIST.

EXIST.

EXIST.

EXIST.


Note: Approximate quantities only. Unclassified Excavation, Fine Grading, Clearing and Grubbing, and Removal of Existing Pavement will be paid for at the contract lump sum price for "Grading."

12-MAR-2008 10:36  
 R:\XCS\4057\FGD\rdy\_xpl.dgn  
 \$\$\$USERNAME\$\$\$



8/23/99


0	2.5	5	PROJ. REFERENCE NO.	SHEET NO.
█	█	█	B-4057	X-3

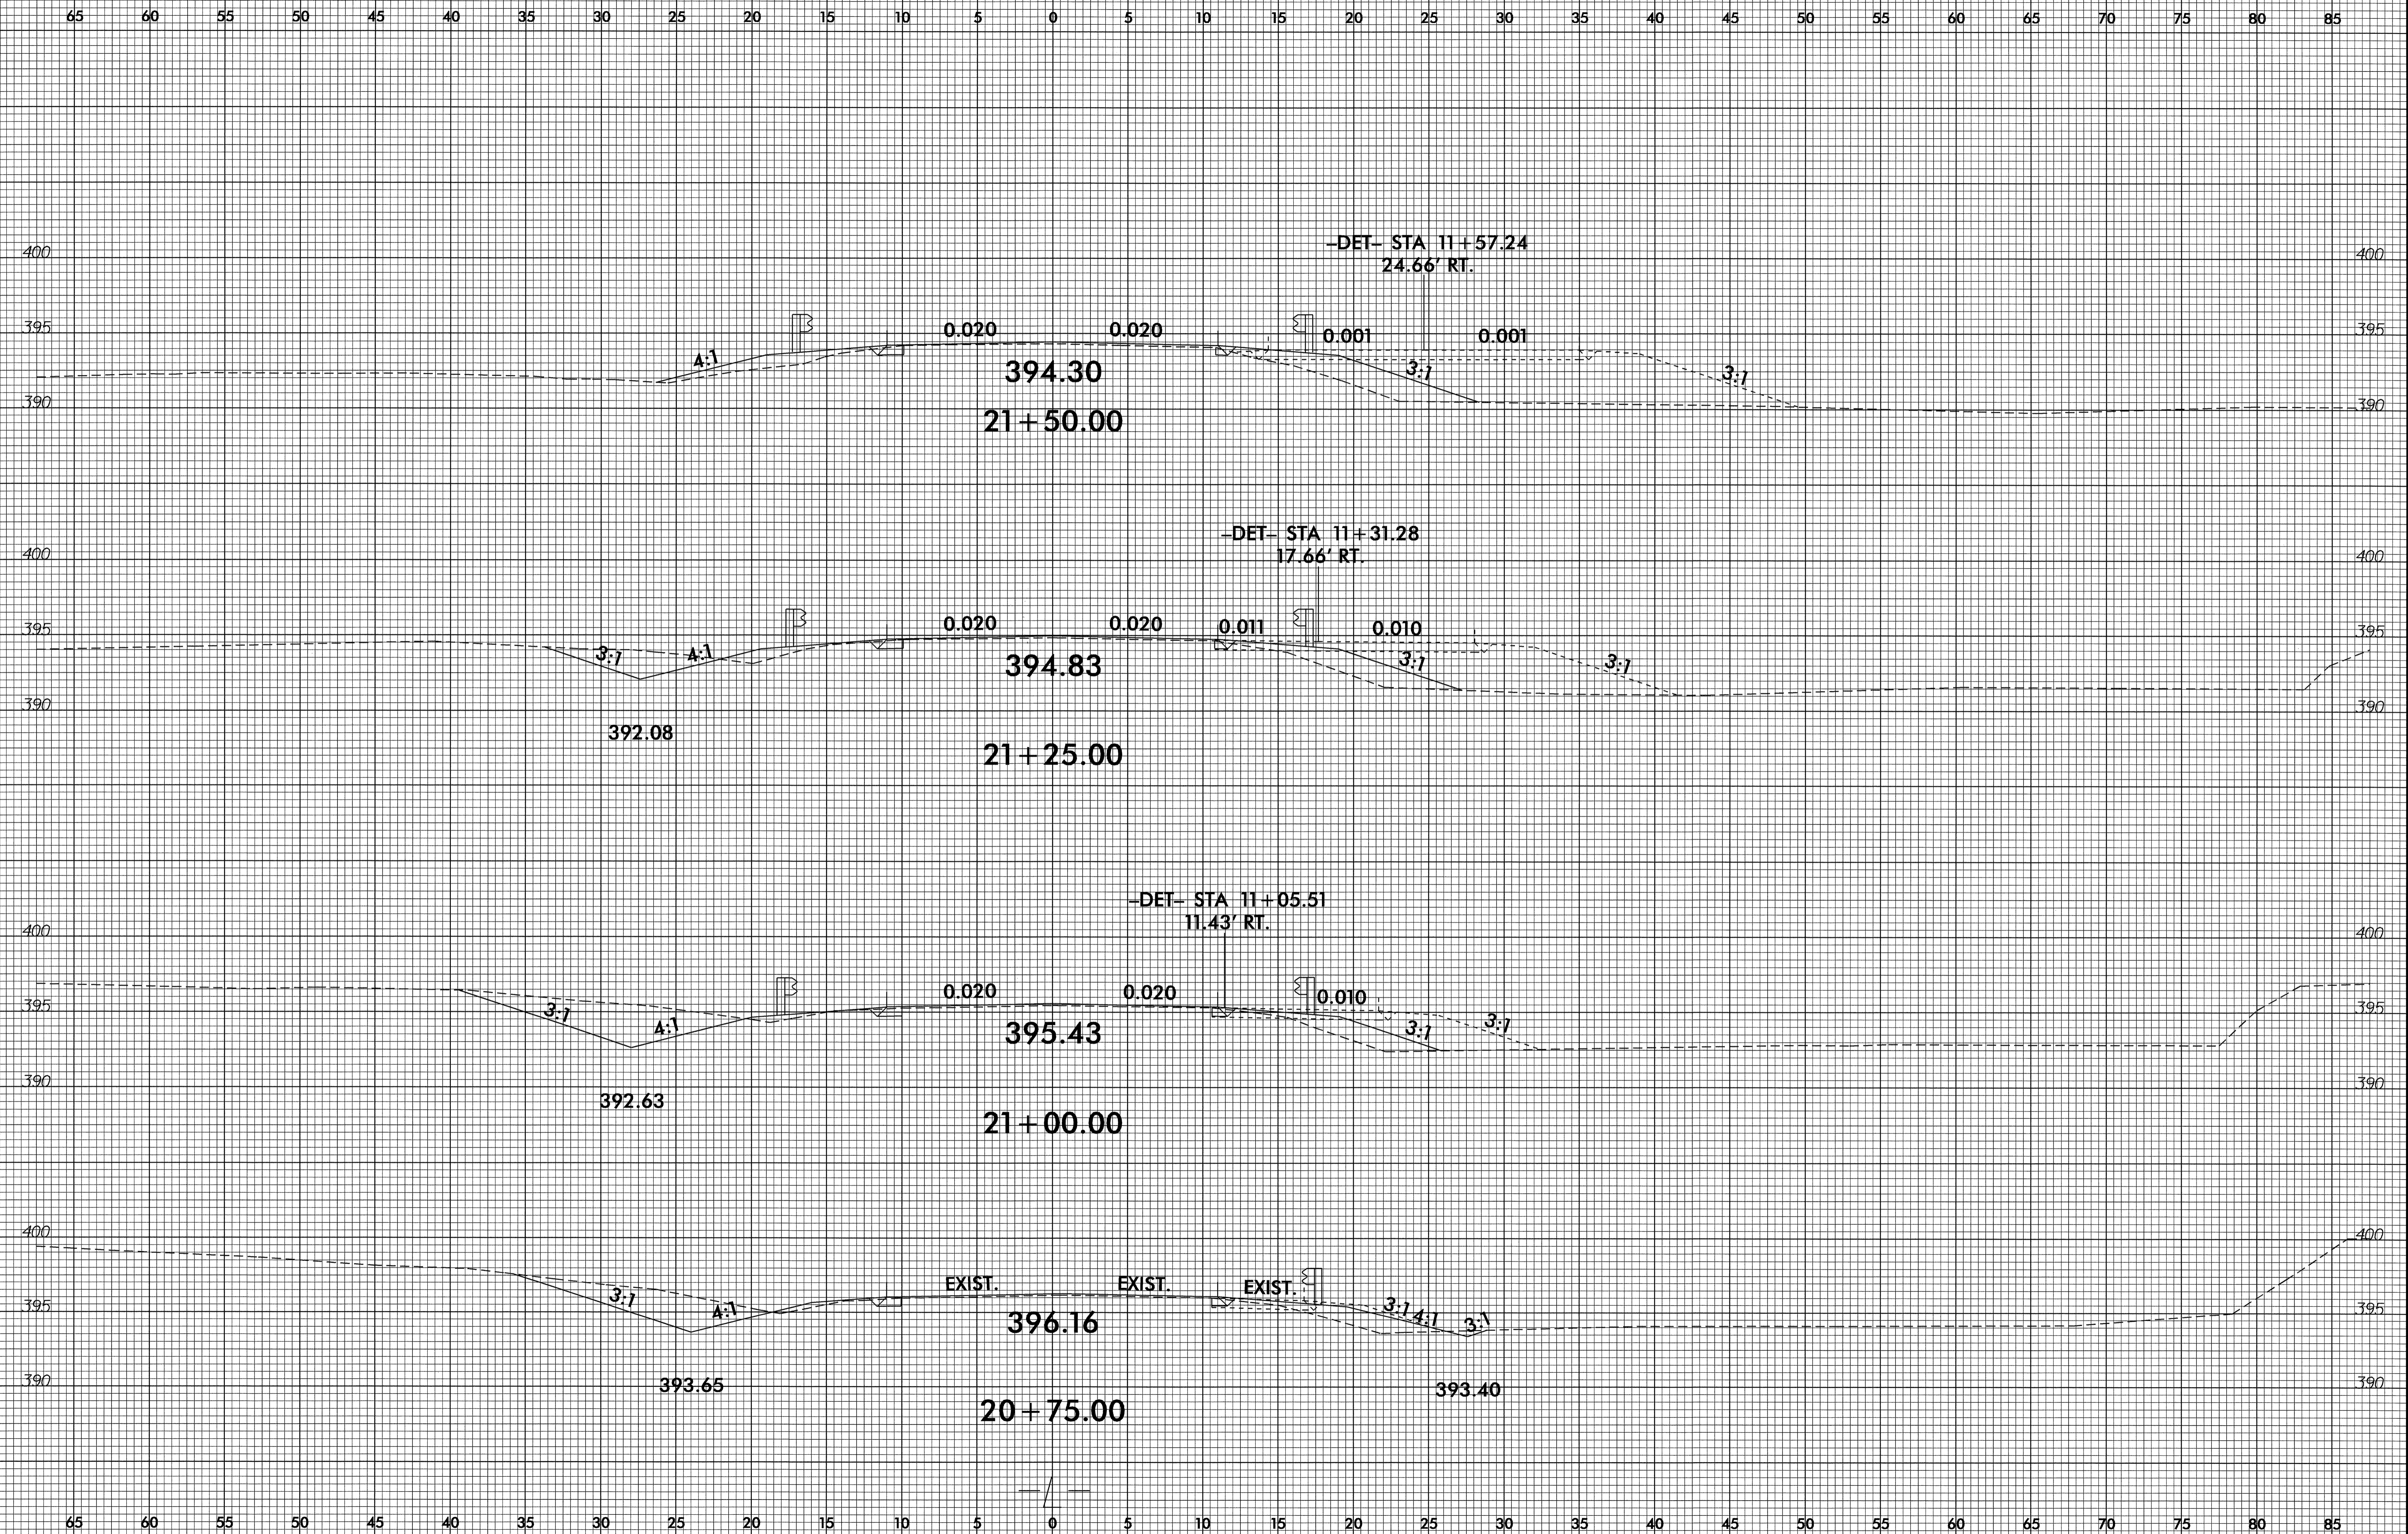


24-JUL-2007 16:10  
RD223157\_7/24/2007\_b4057\_rdy\_xpl1\_ajeffries\_RD-Oce34.dgn



8/23/98

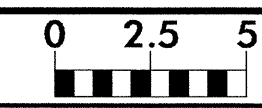


PROJ. REFERENCE NO.	SHEET NO.
B-4057	X-4

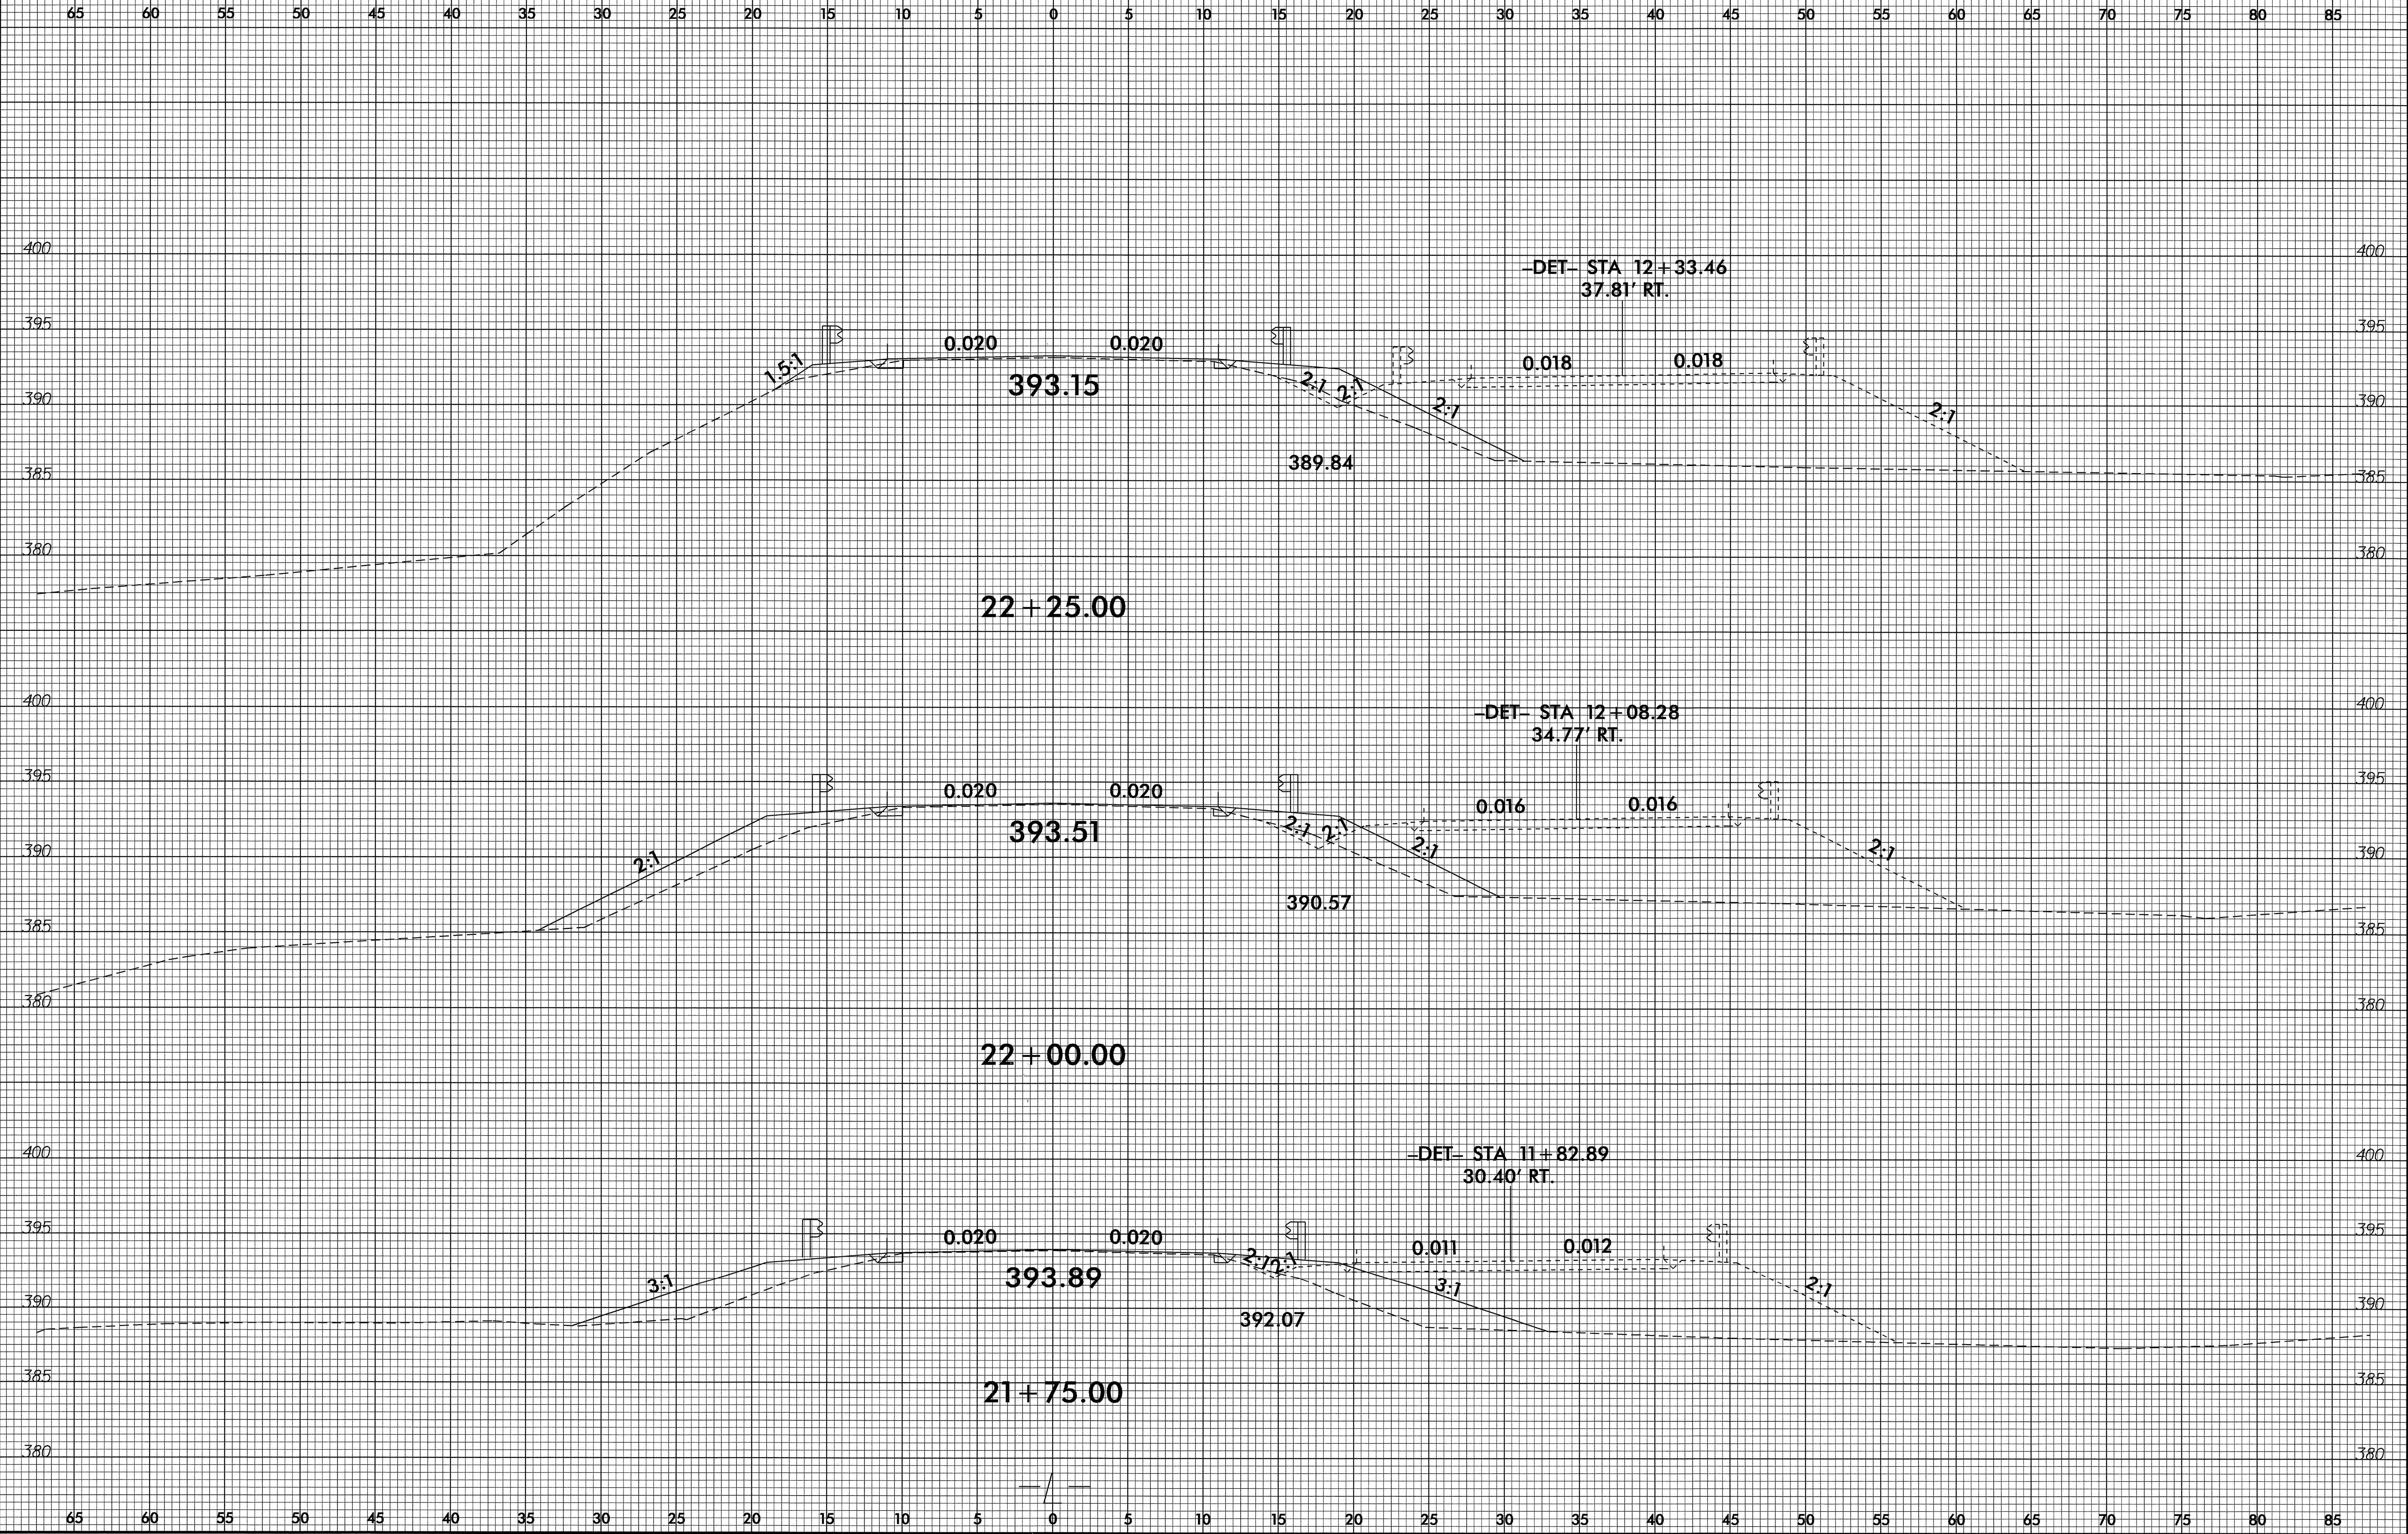


24-JUL-2007 16:10  
S:\PROJECTS\RD223157\RD223157\_xpl.dgn



8/23/99

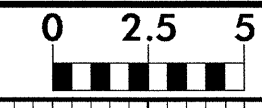


PROJ. REFERENCE NO.	SHEET NO.
B-4057	X-5

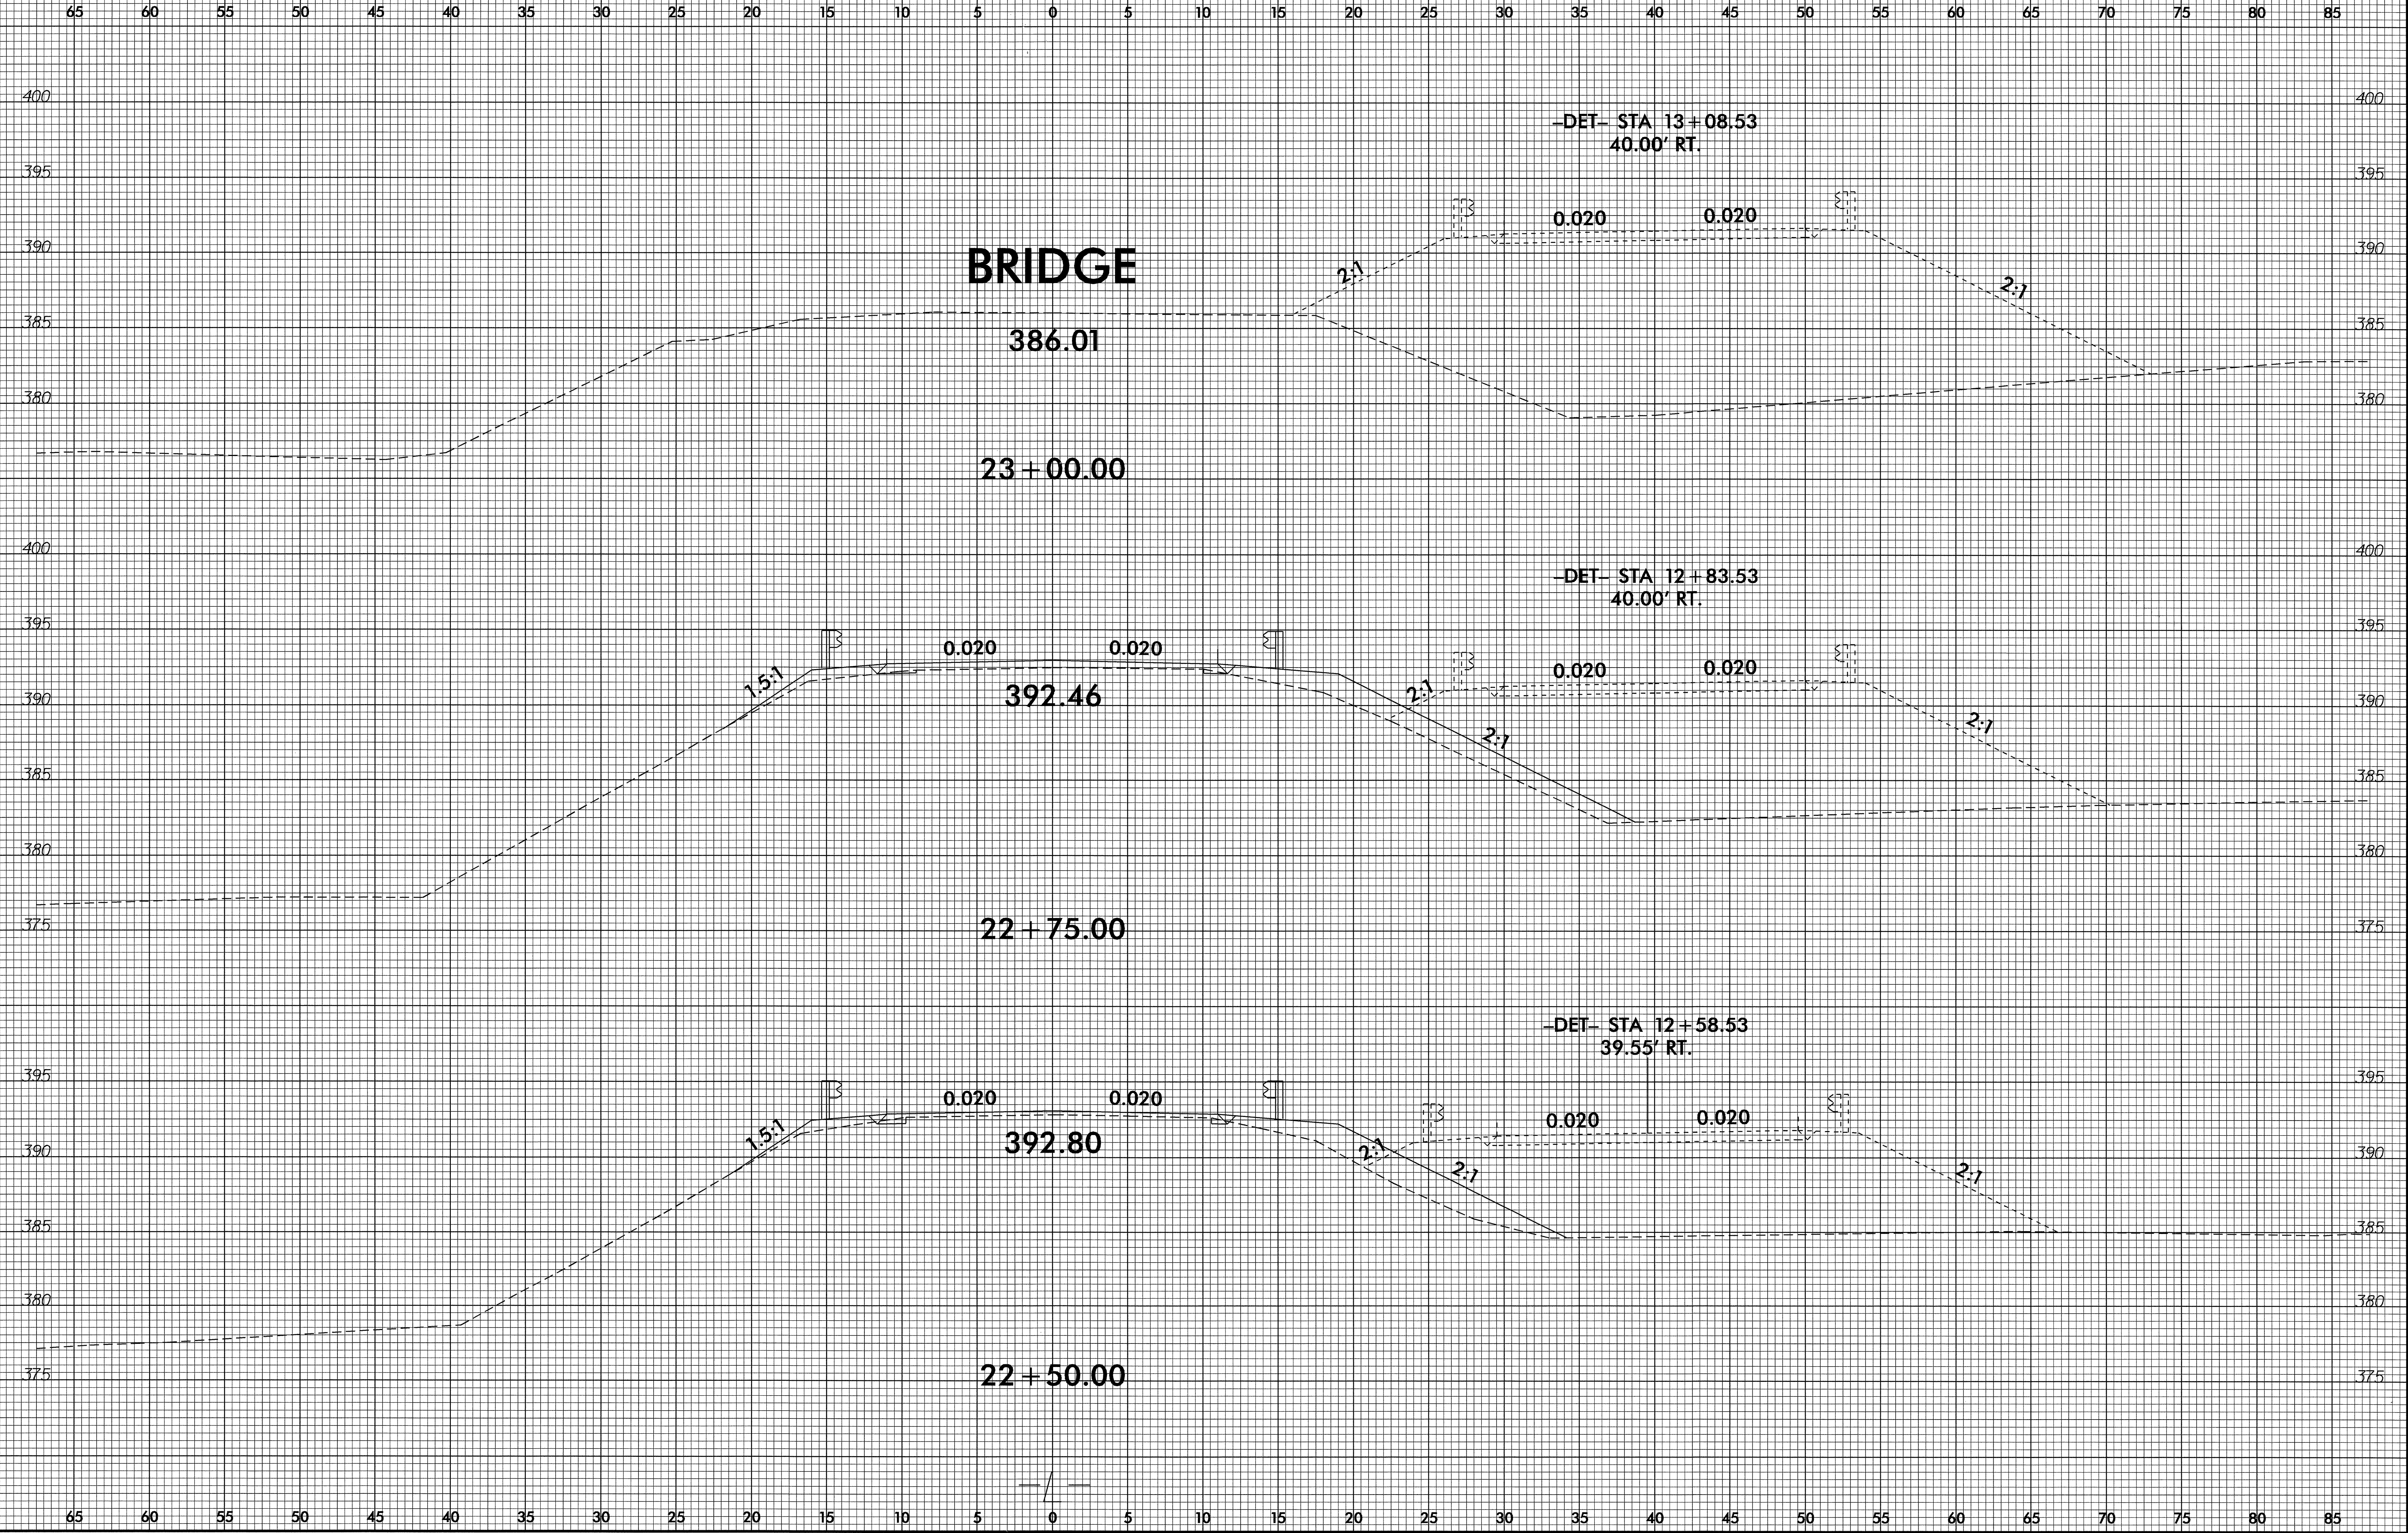

24-JUL-2007 16:10  
S:\PROJECTS\RD223157\RD223157.dgn




8/23/99

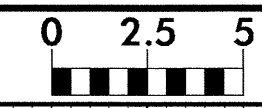

PROJ. REFERENCE NO.	SHEET NO.
B-4057	X-6

65 60 55 50 45 40 35 30 25 20 15 10 5 0 5 10 15 20 25 30 35 40 45 50 55 60 65 70 75 80 85

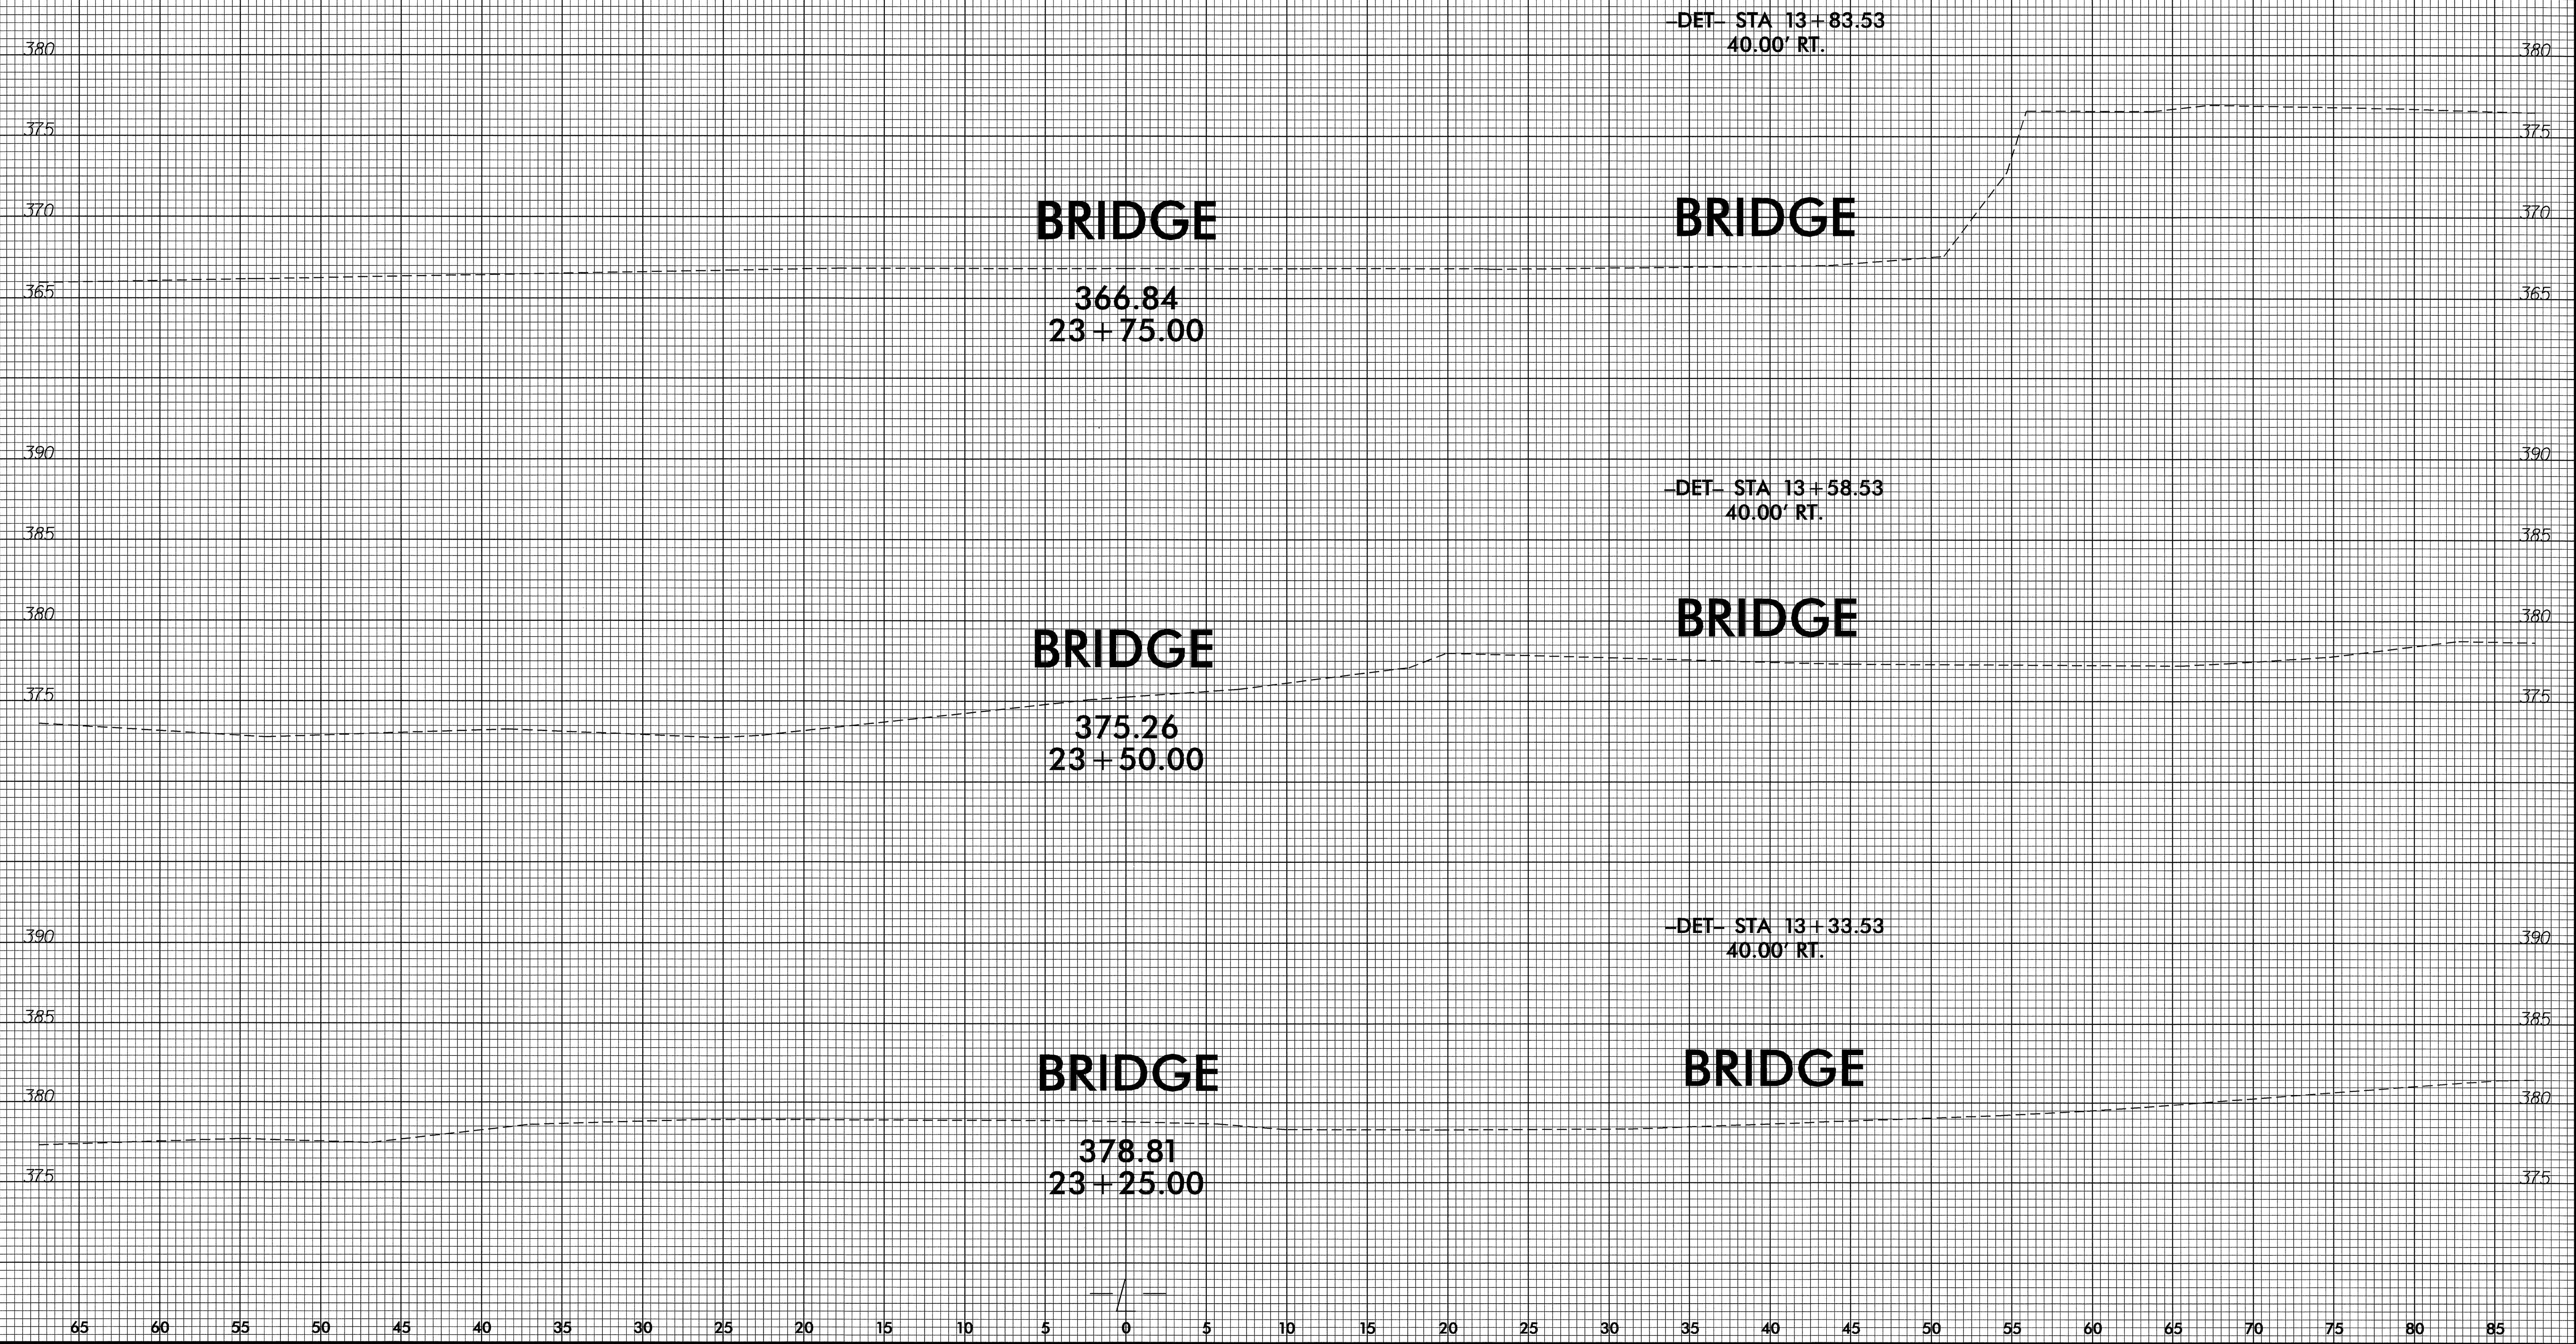


24-JUL-2007 16:10  
S:\PROJECTS\RD223157\RD223157.dgn


65 60 55 50 45 40 35 30 25 20 15 10 5 0 5 10 15 20 25 30 35 40 45 50 55 60 65 70 75 80 85



8/23/99

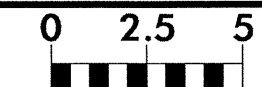


PROJ. REFERENCE NO. B-4057	SHEET NO. X-7
-------------------------------	------------------

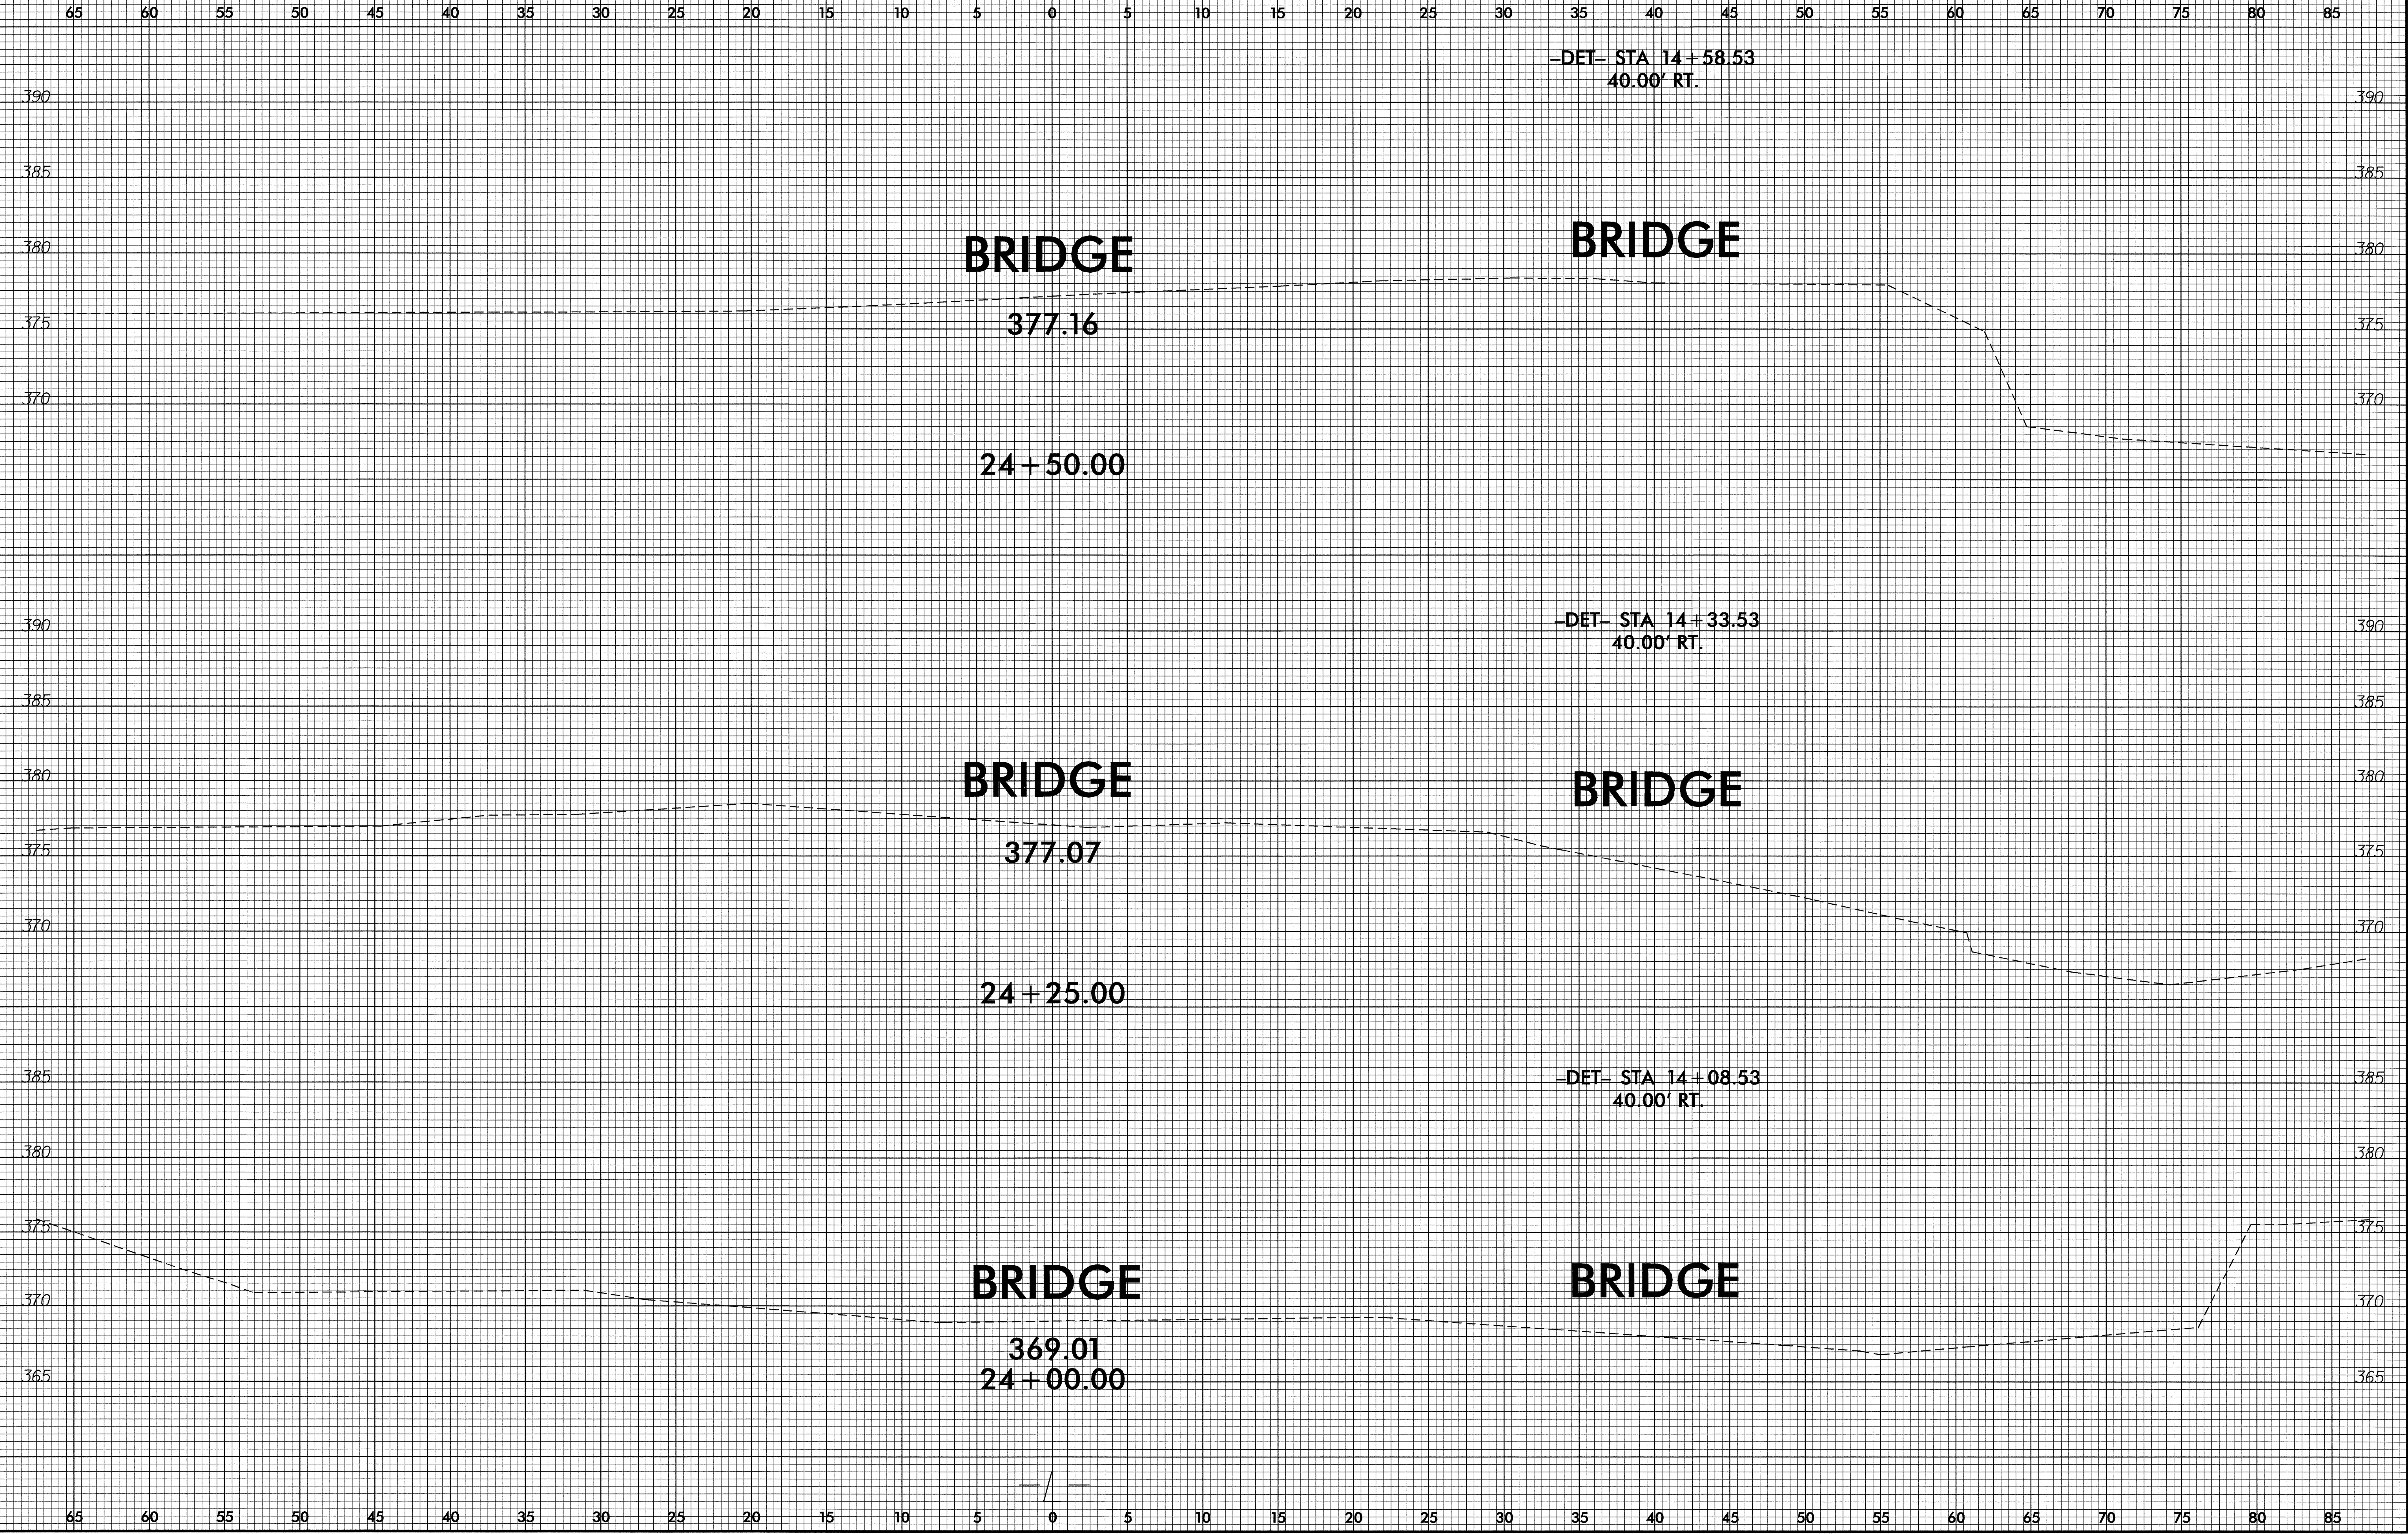


24-JUL-2007 16:10  
8:44:00 AM  
B:\PROJECTS\RD223157\RD223157.dgn



8/23/99

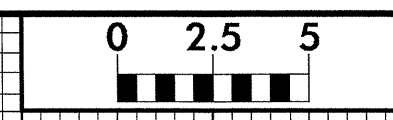


PROJ. REFERENCE NO.	SHEET NO.
B-4057	X-8

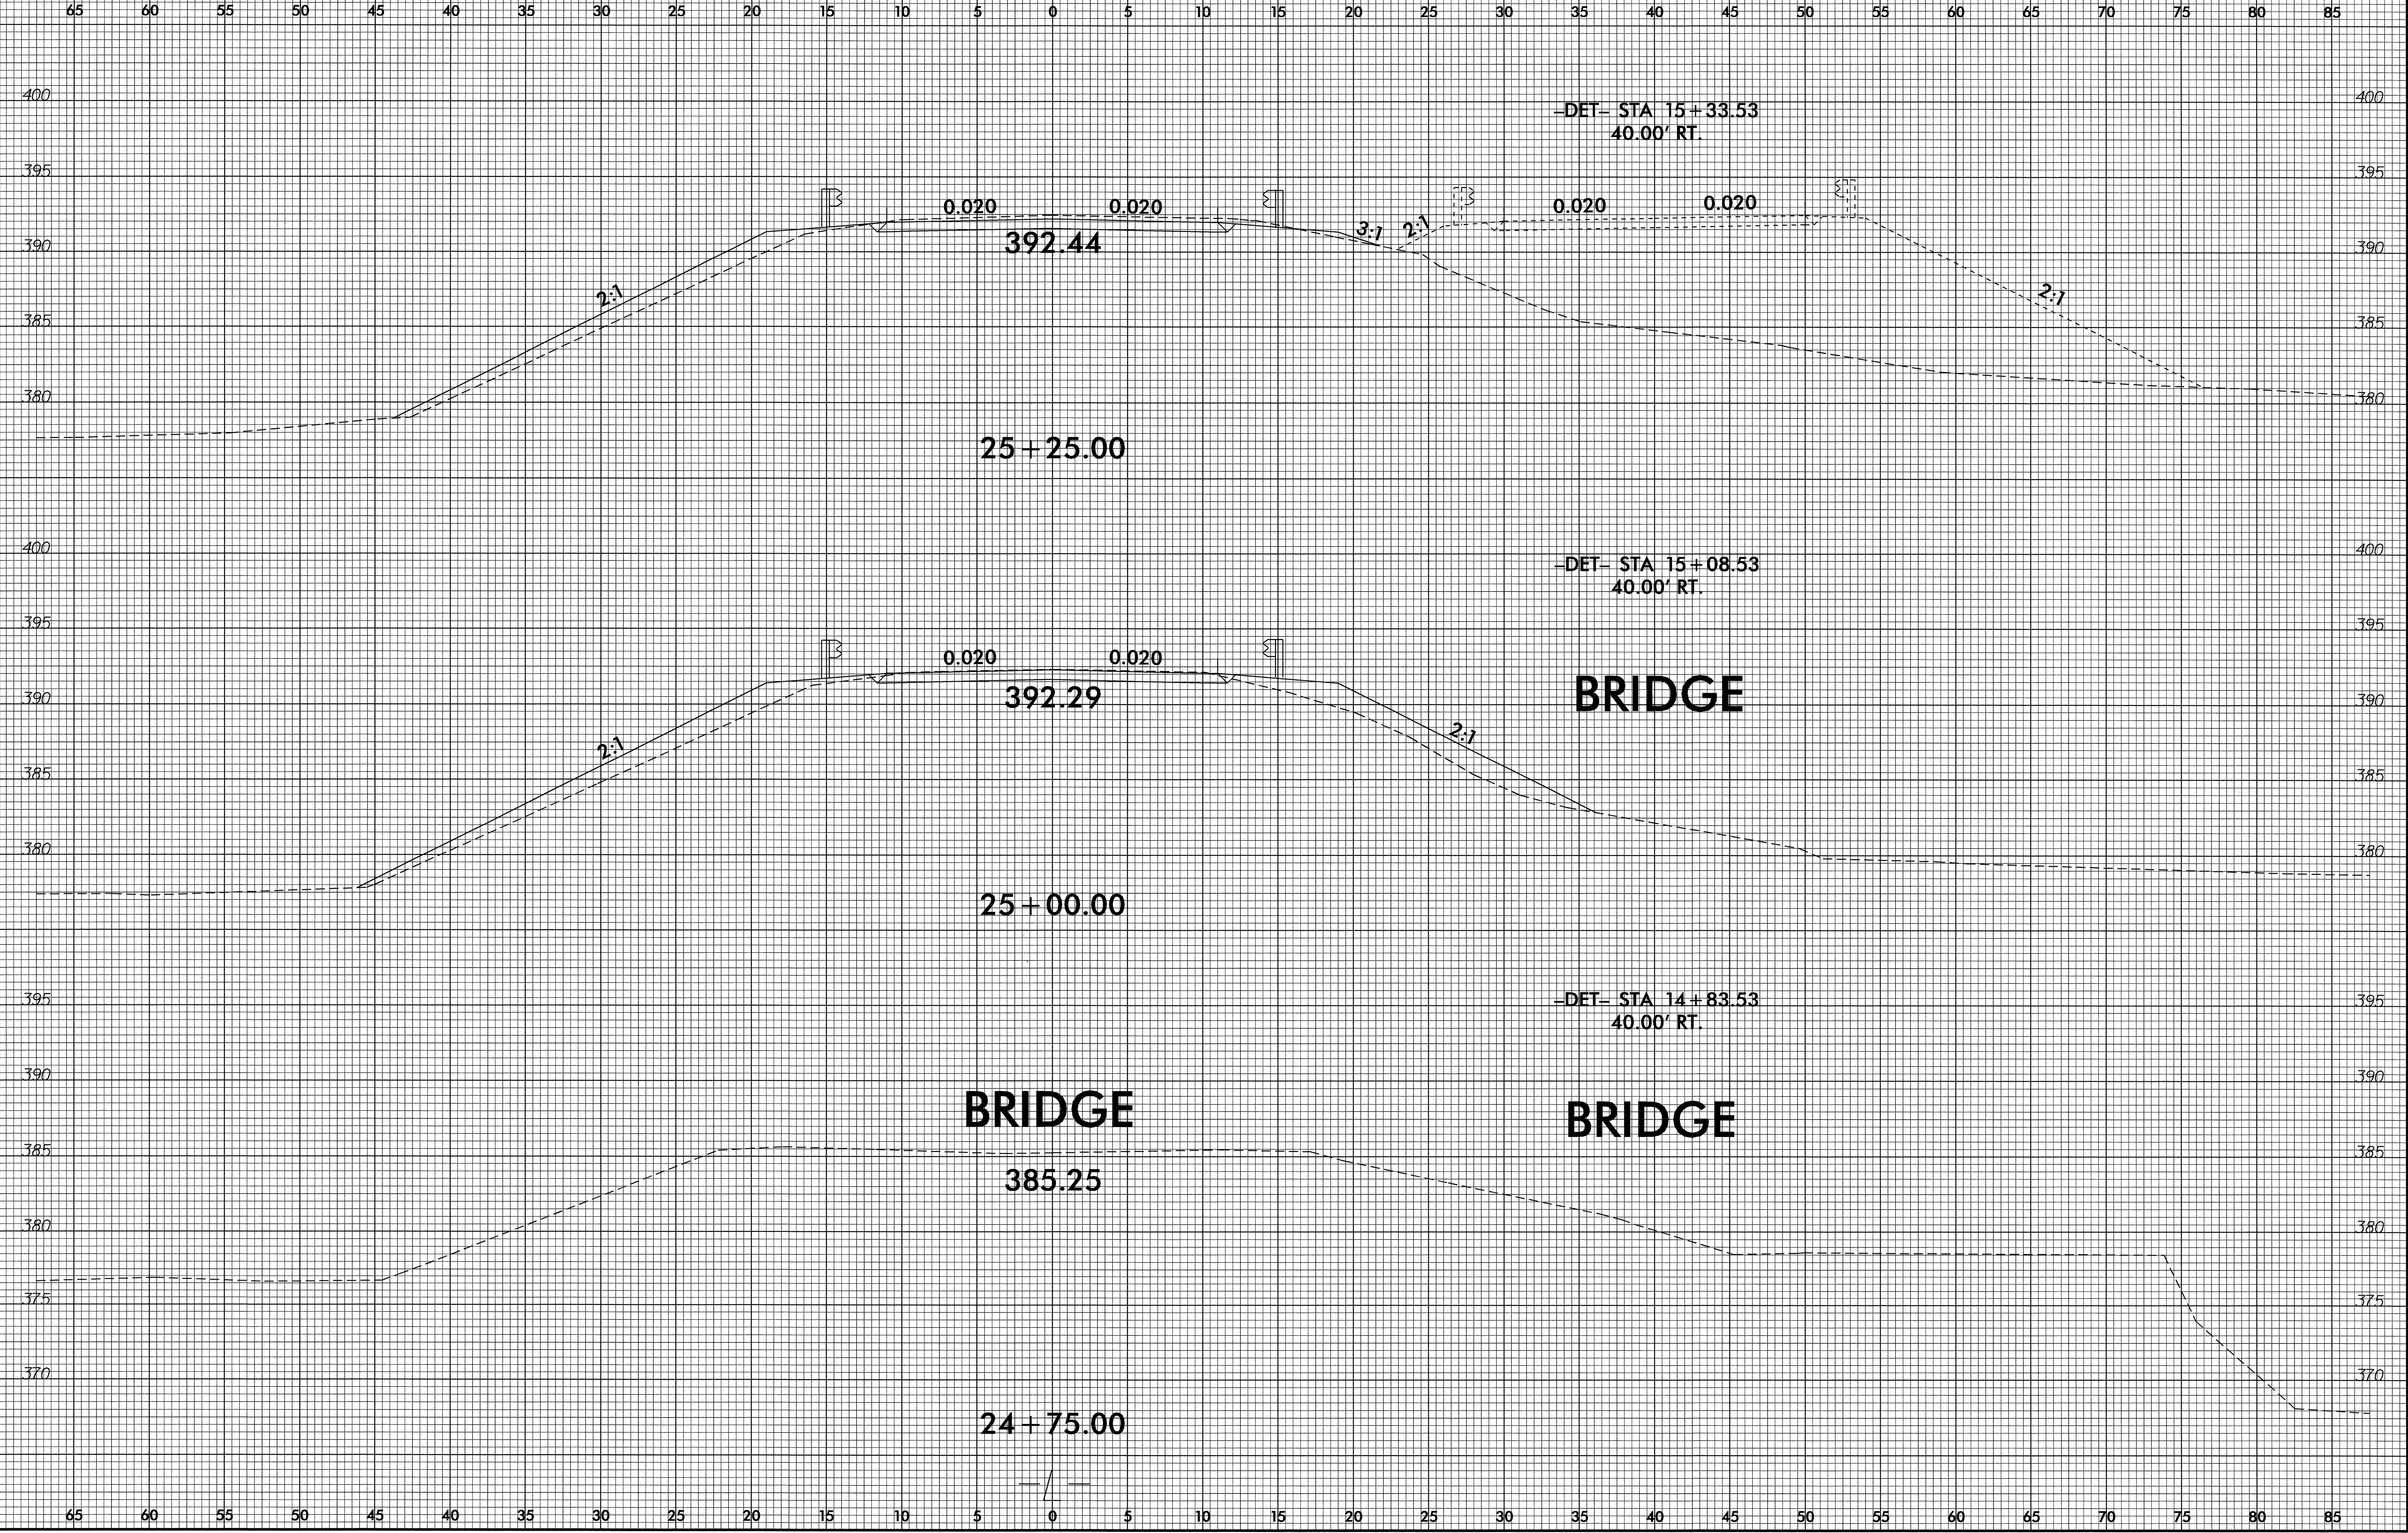


24-JUL-2007 16:10  
S:\PROJECTS\RD223157\8338.plt



8/23/99

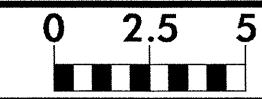


PROJ. REFERENCE NO.	SHEET NO.
B-4057	X-9

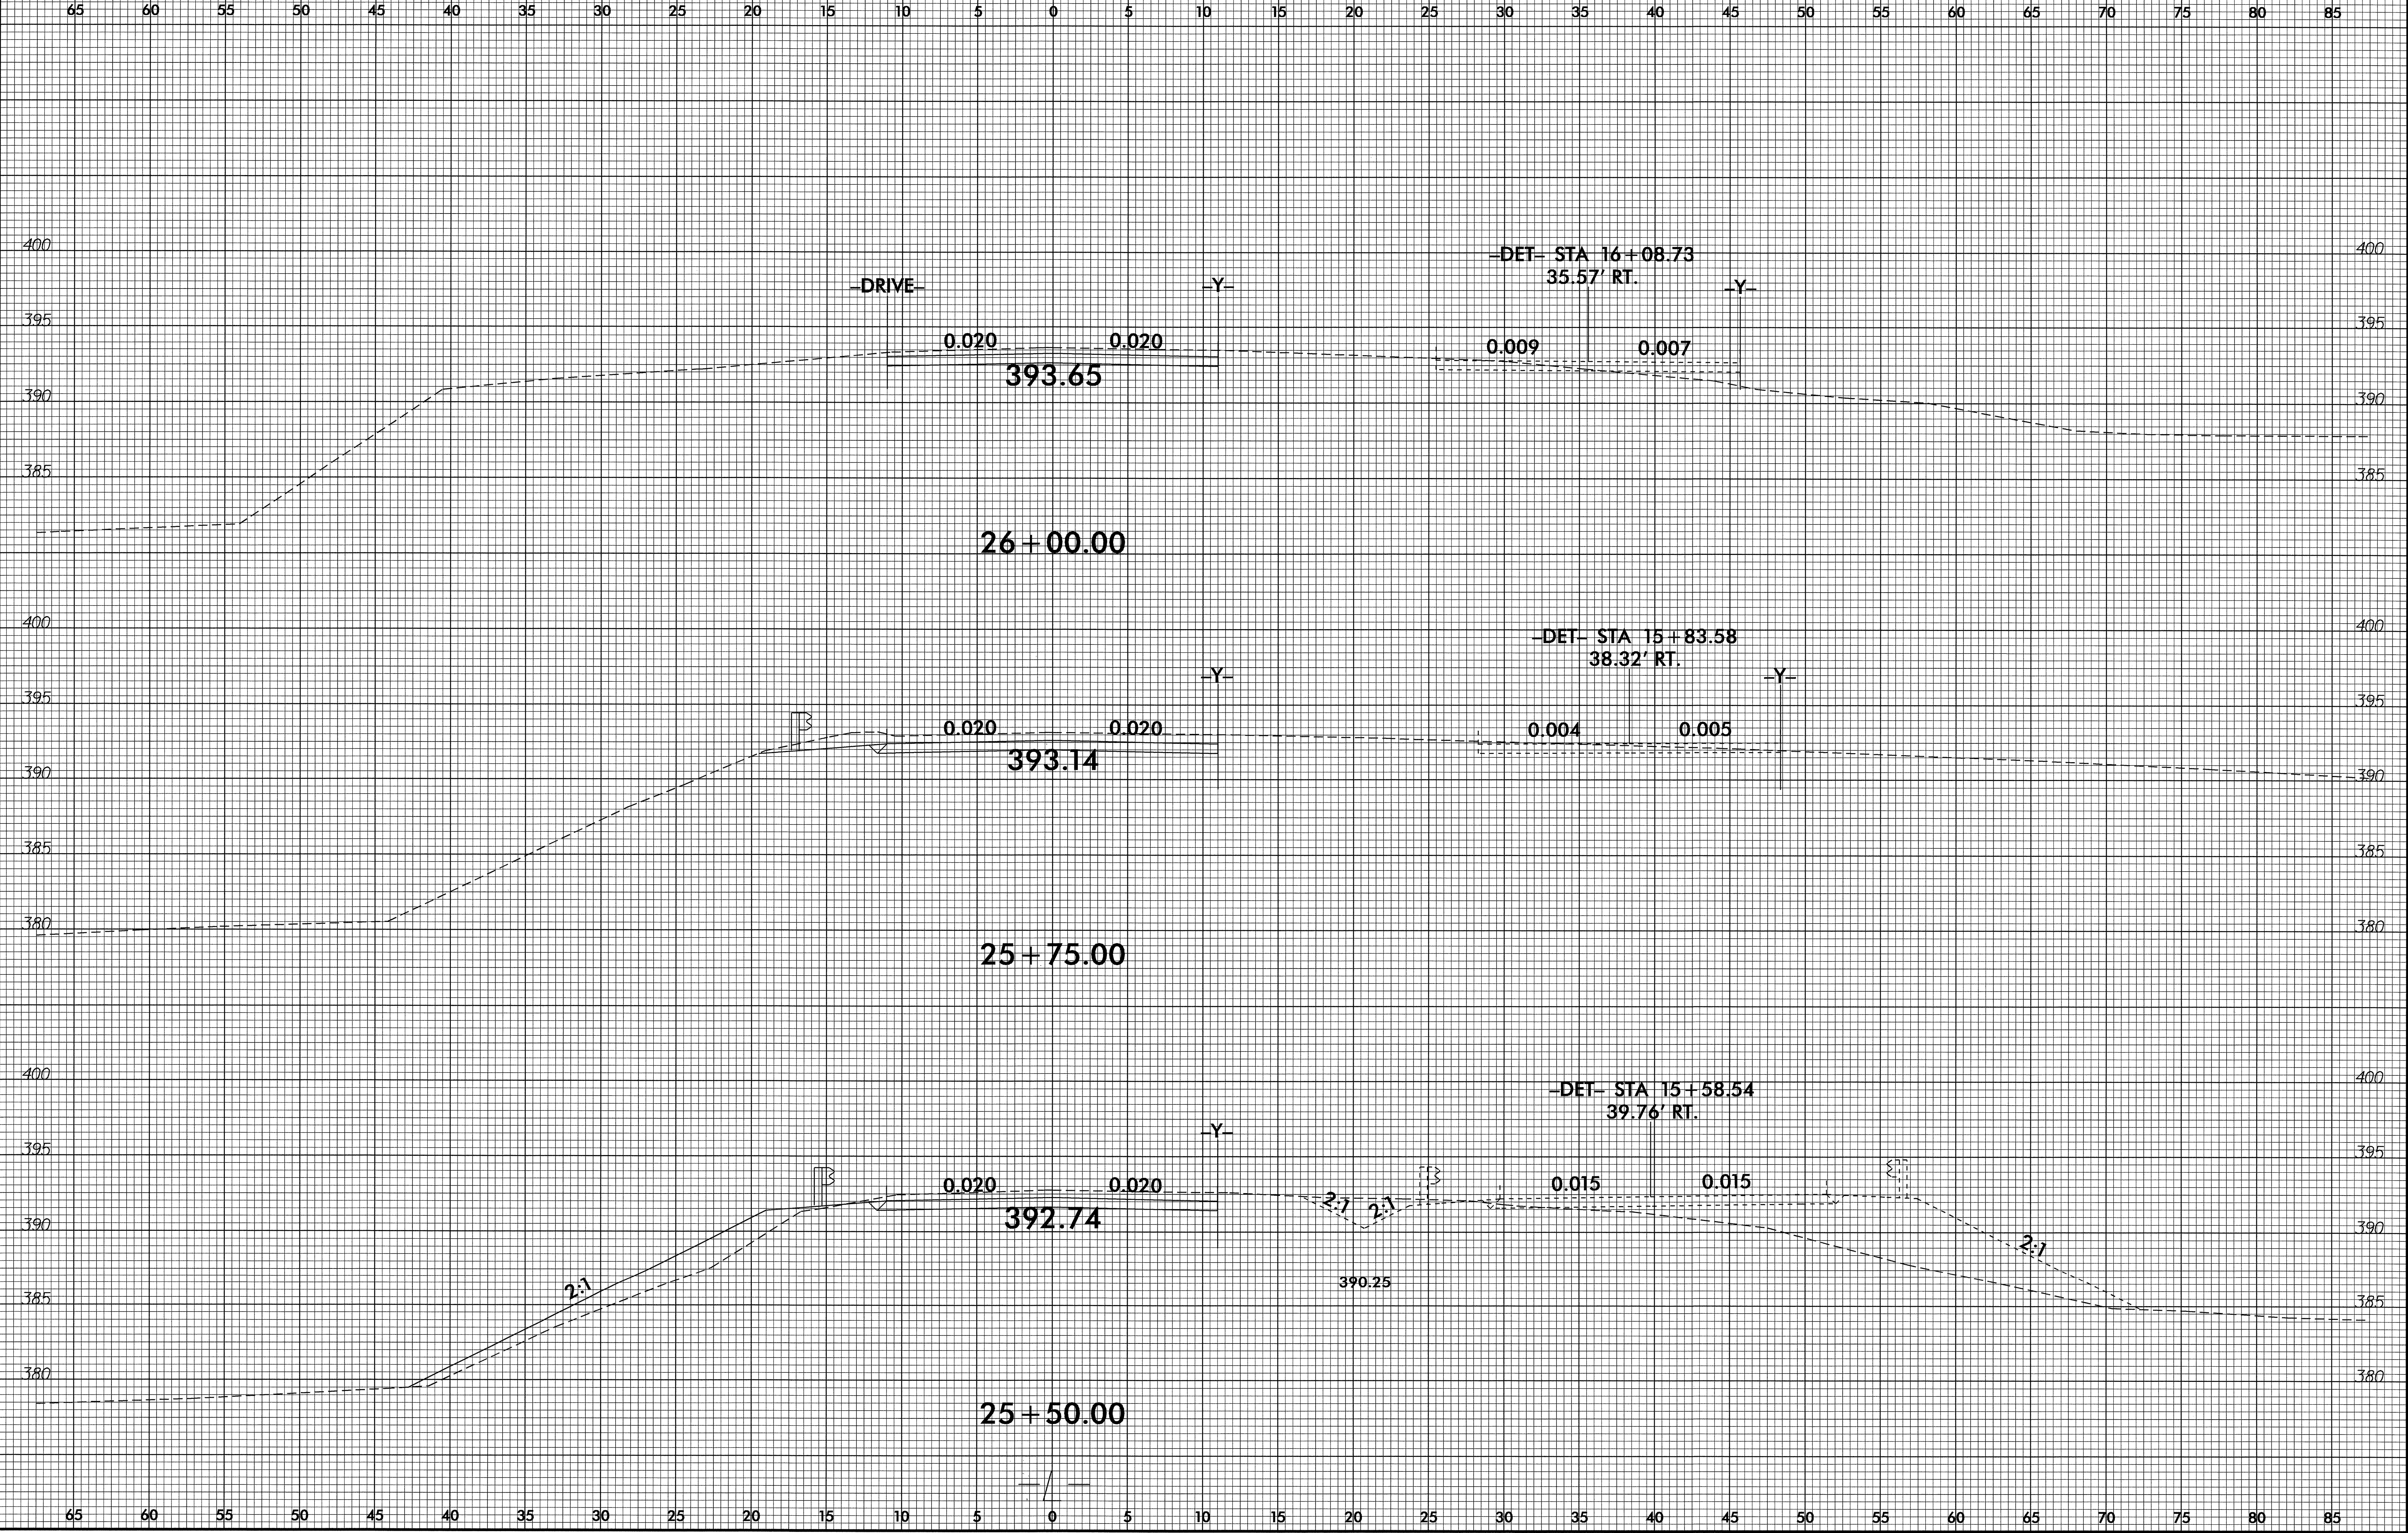

24 JUL 2007 16:10  
B:\PROJECTS\RD223157\RD223157.dgn




8/23/99

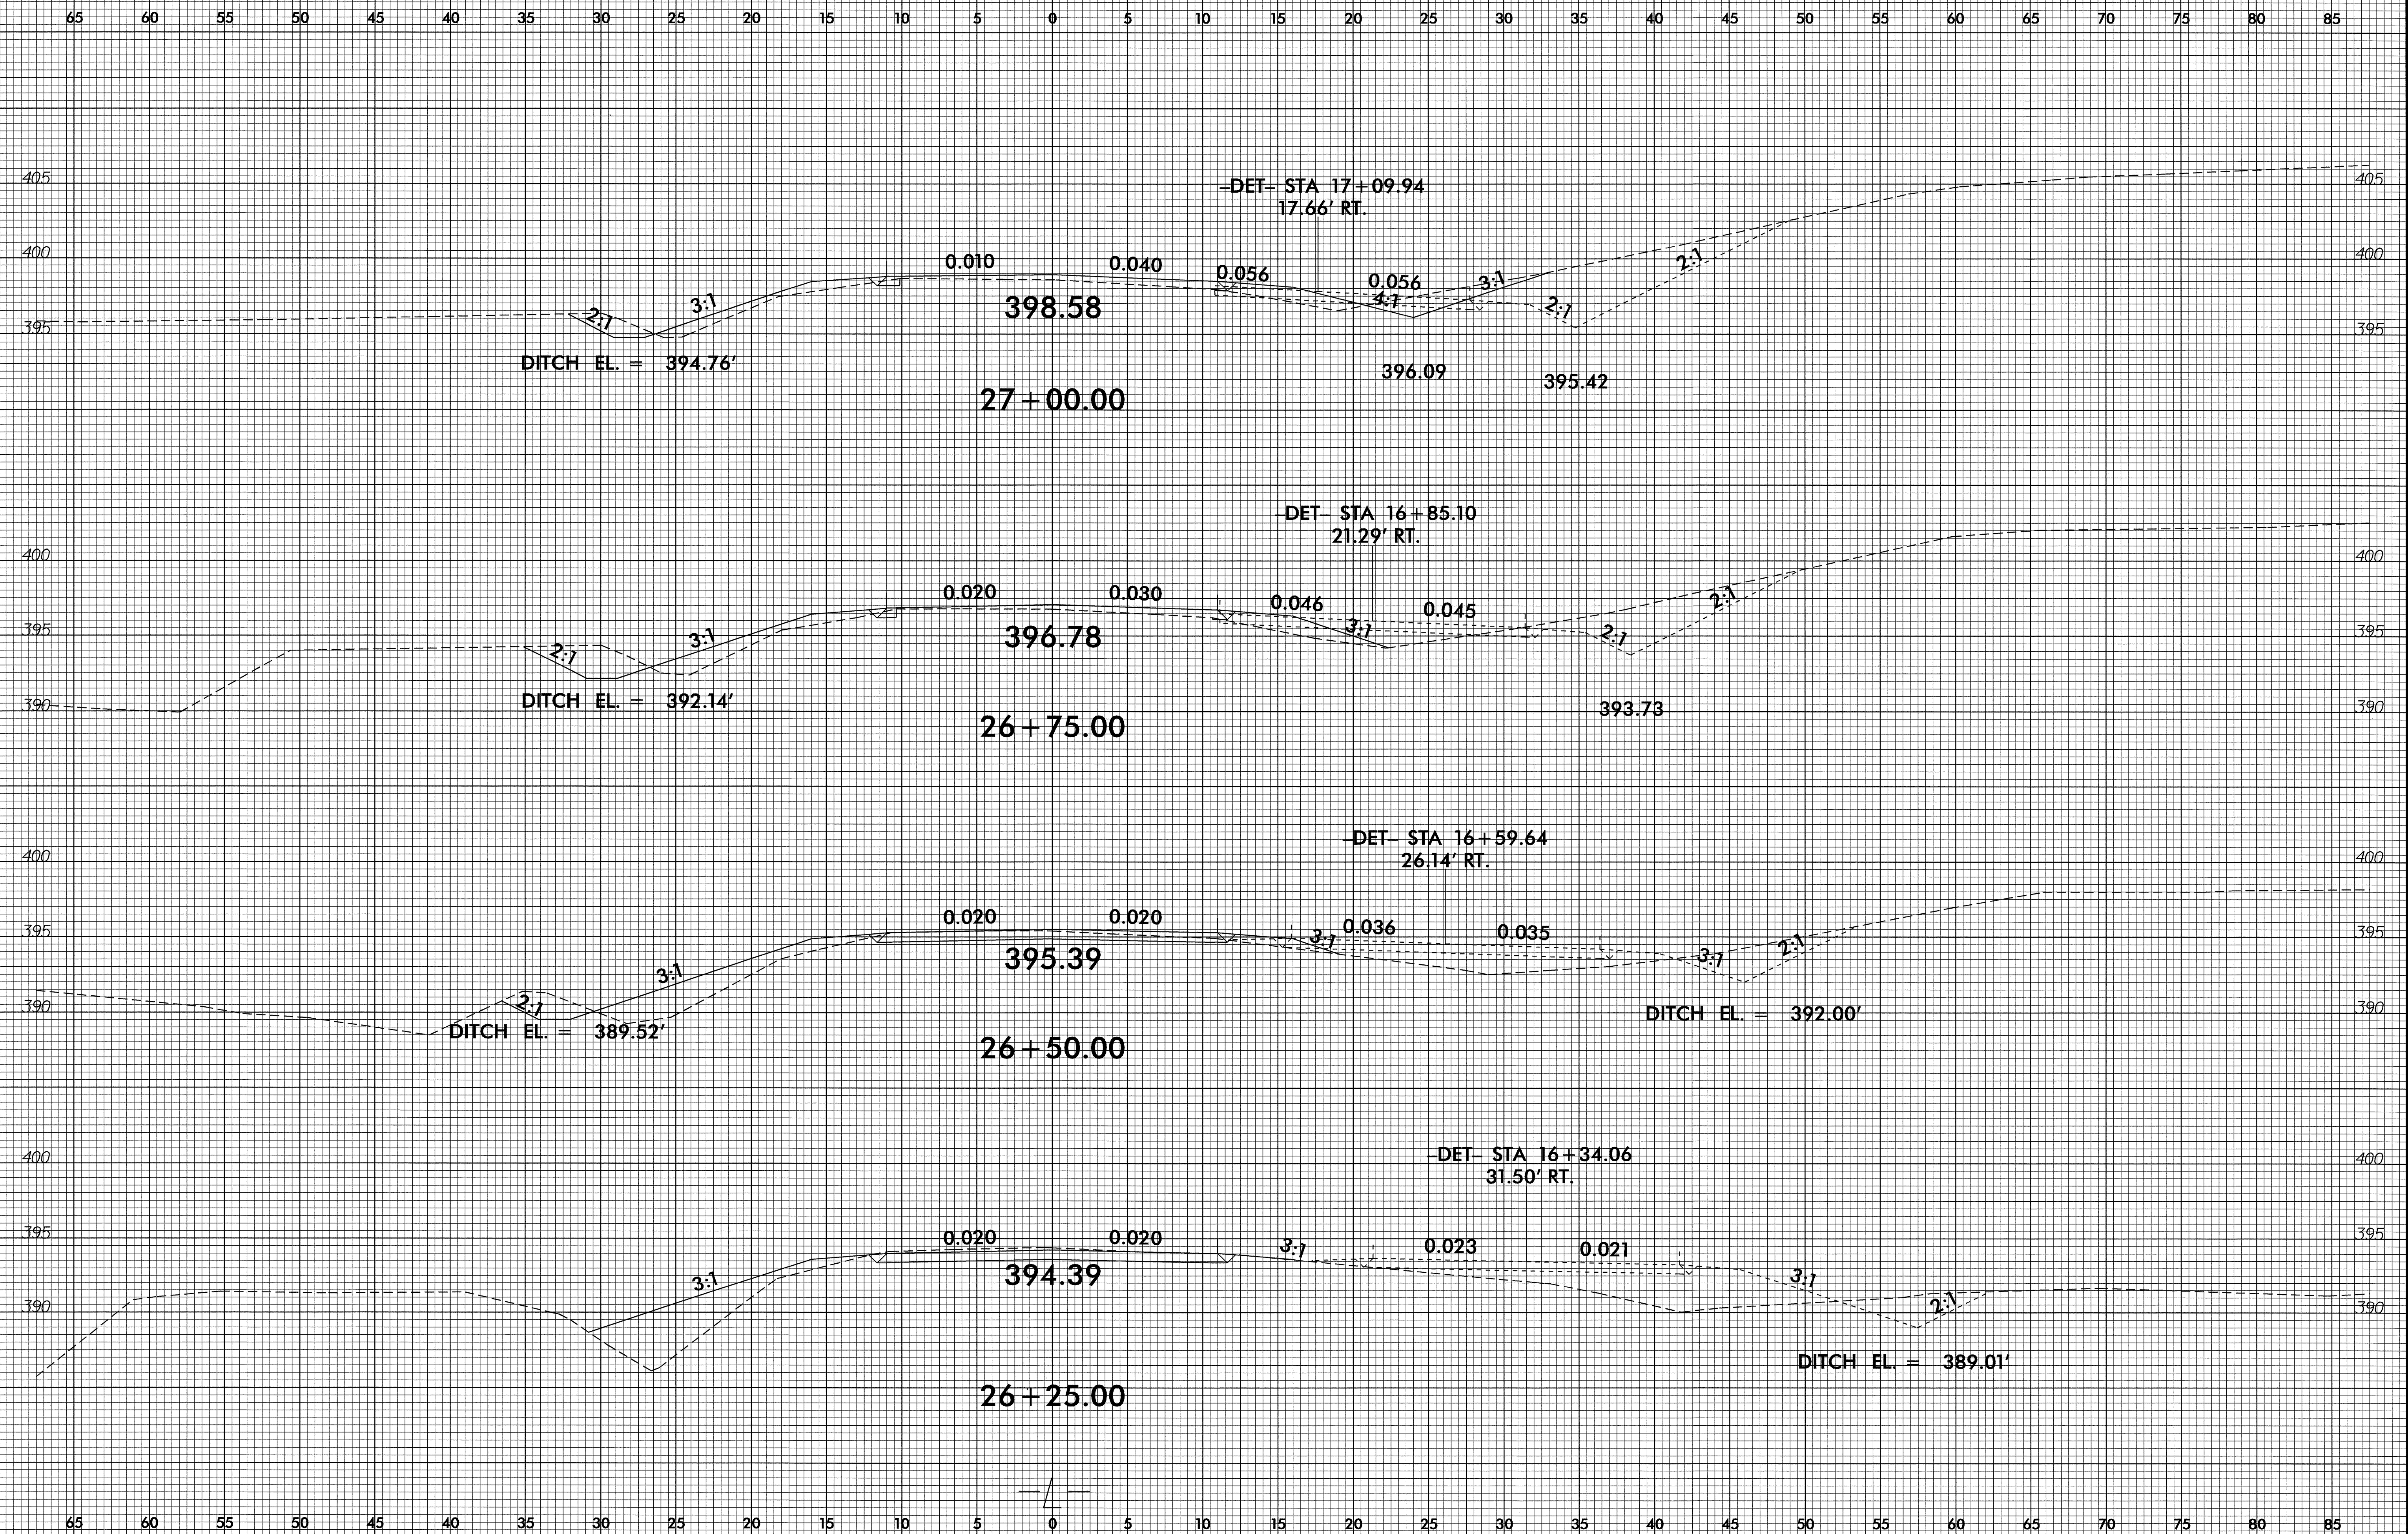


24-JUL-2007 16:10  
S:\PROJECTS\RD223157\RD223157.dgn



8/23/09

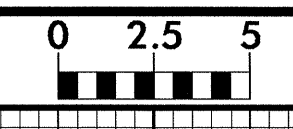

PROJ. REFERENCE NO.	SHEET NO.
B-4057	X-11

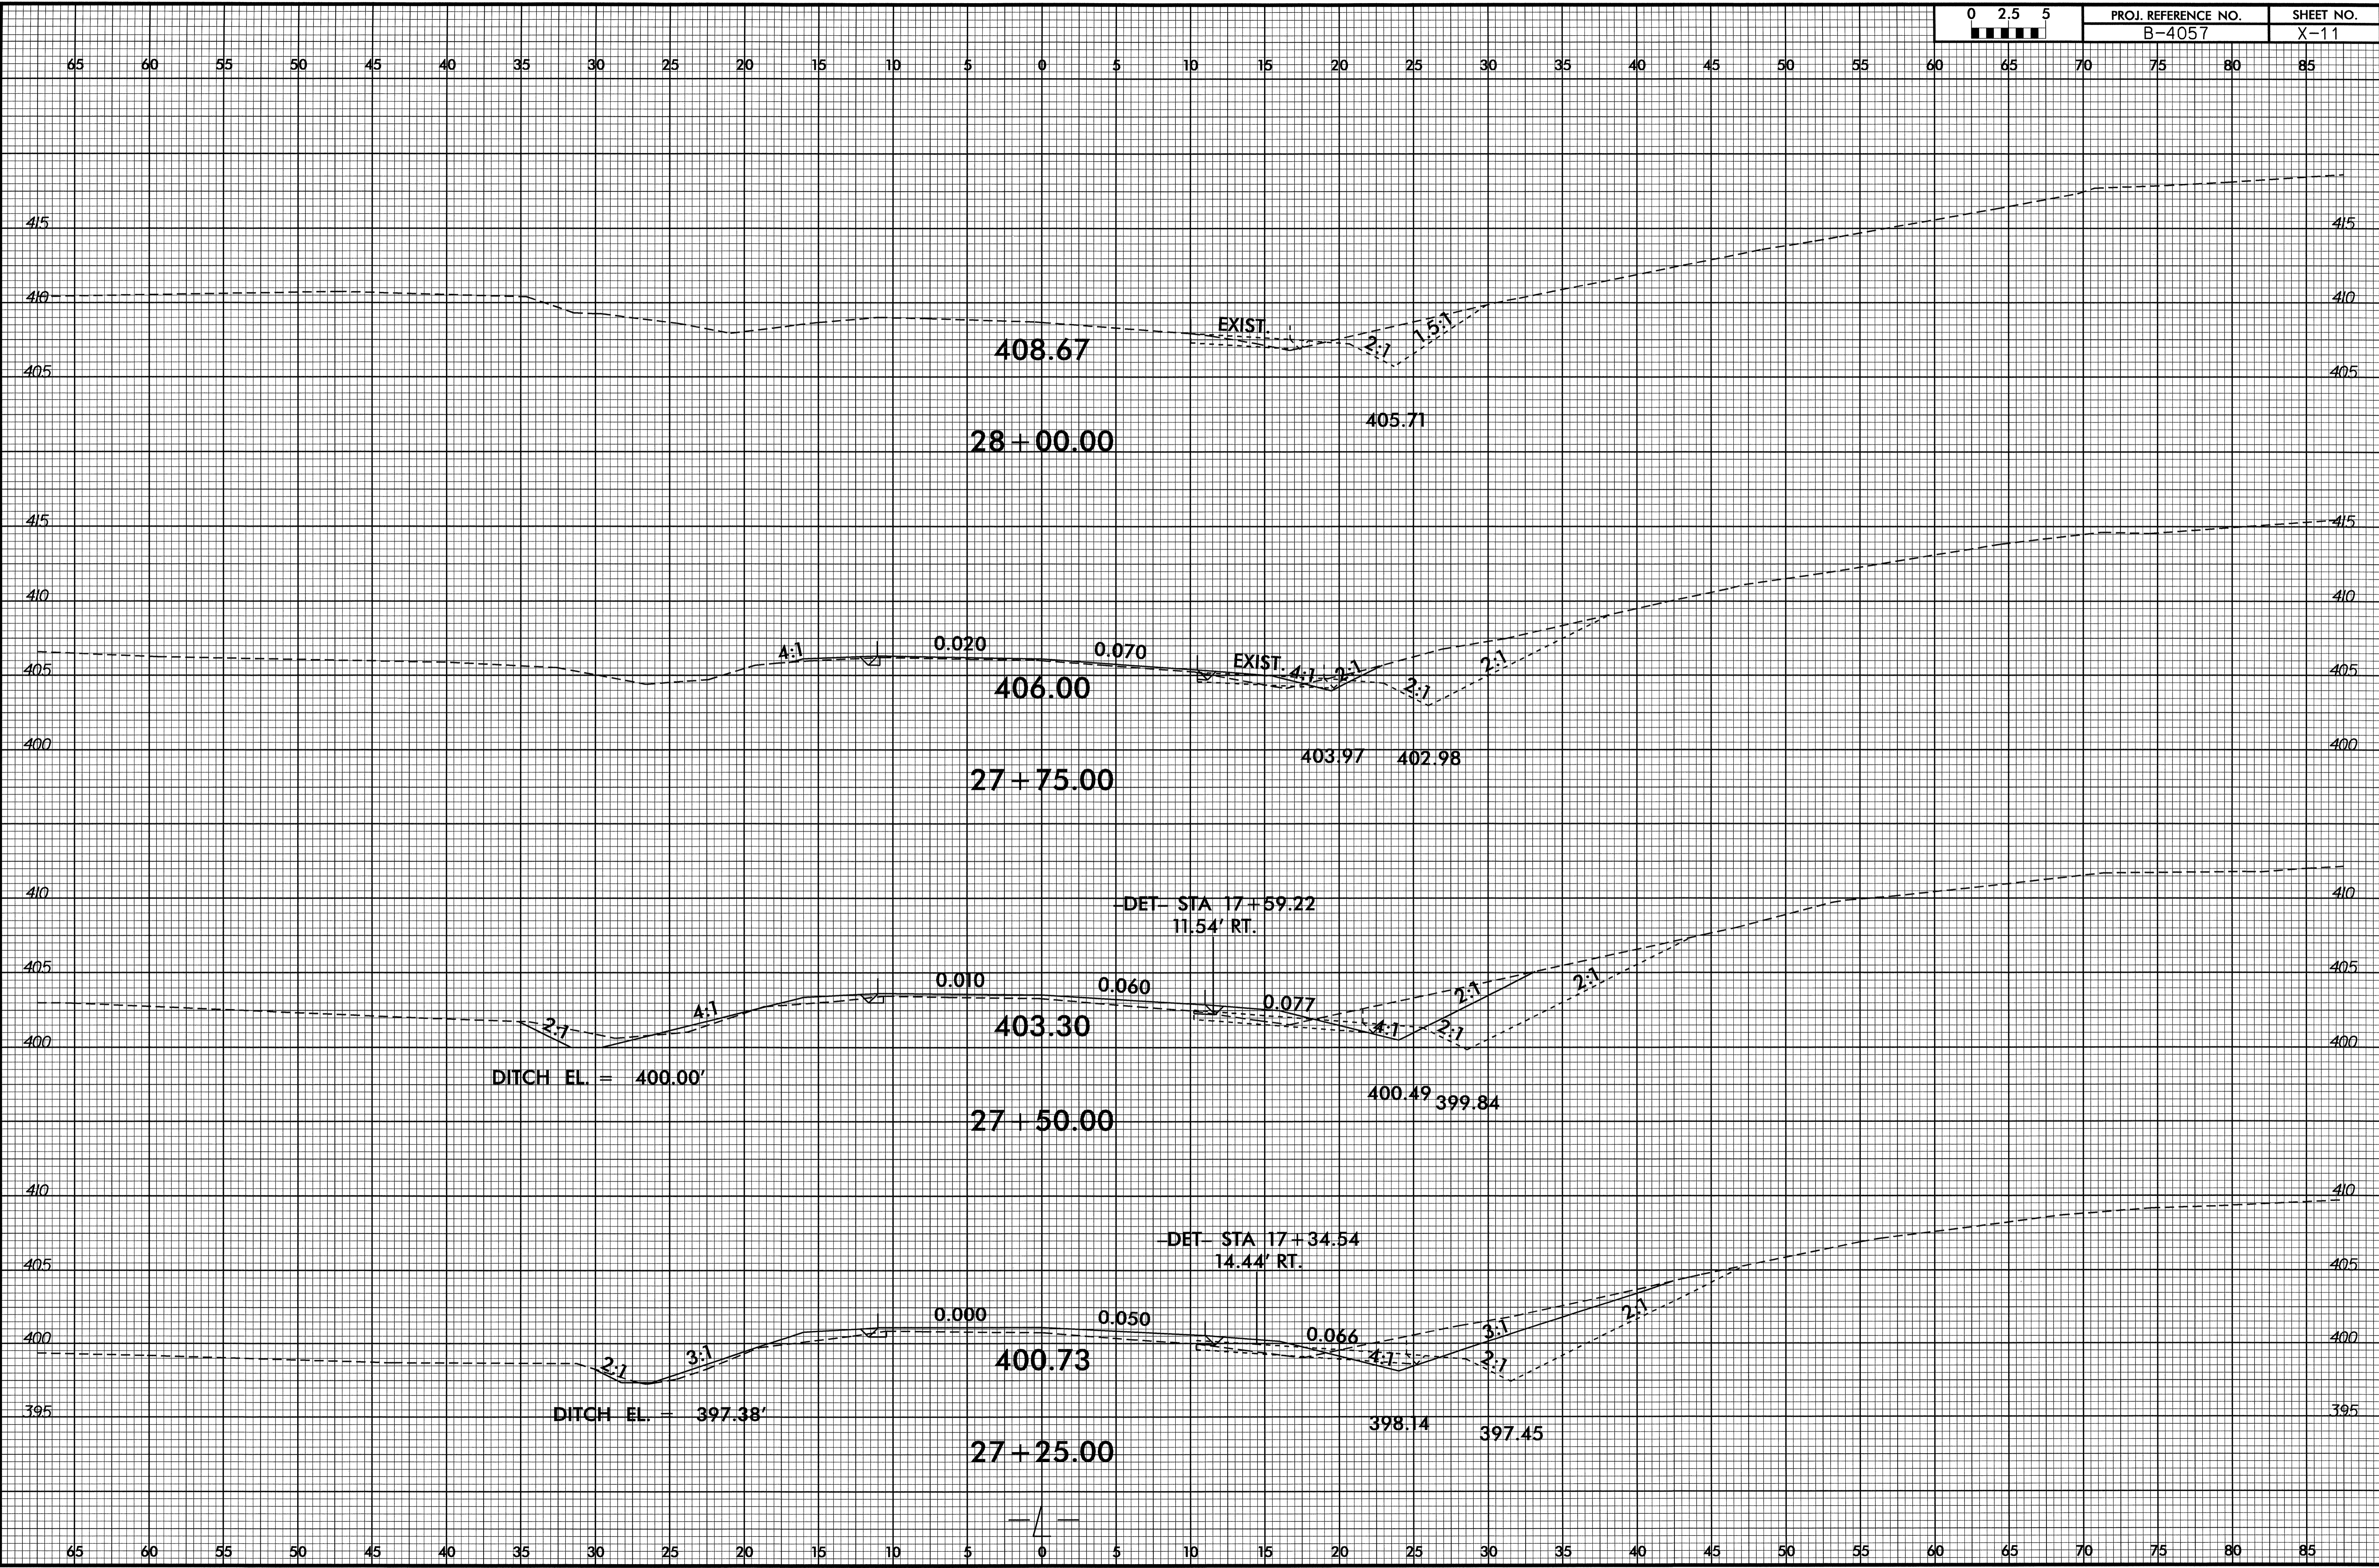

10-MAR-2008 08:27  
R:\VCS\B\03\rdy\_xpl9.dgn



8/23/99

0 2.5 5

PROJ. REFERENCE NO.  
B-4057

SHEET NO.  
X-12

65 60 55 50 45 40 35 30 25 20 15 10 5 0 5 10 15 20 25 30 35 40 45 50 55 60 65 70 75 80 85

417.69  
29+00.00

415.71  
28+75.00

413.51  
28+50.00

411.17  
28+25.00

412.89

410.58

408.16


EXIST.

EXIST.

2:1

2:1


2:1.5

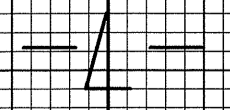


I:\MAR-2008\_08:27  
33\B\CAD\RD\334554.dwg  
10-MAR-2008\_08:27



8/23/99

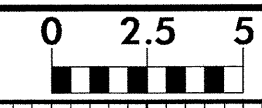


PROJ. REFERENCE NO. B-4057	SHEET NO. X-13
-------------------------------	-------------------

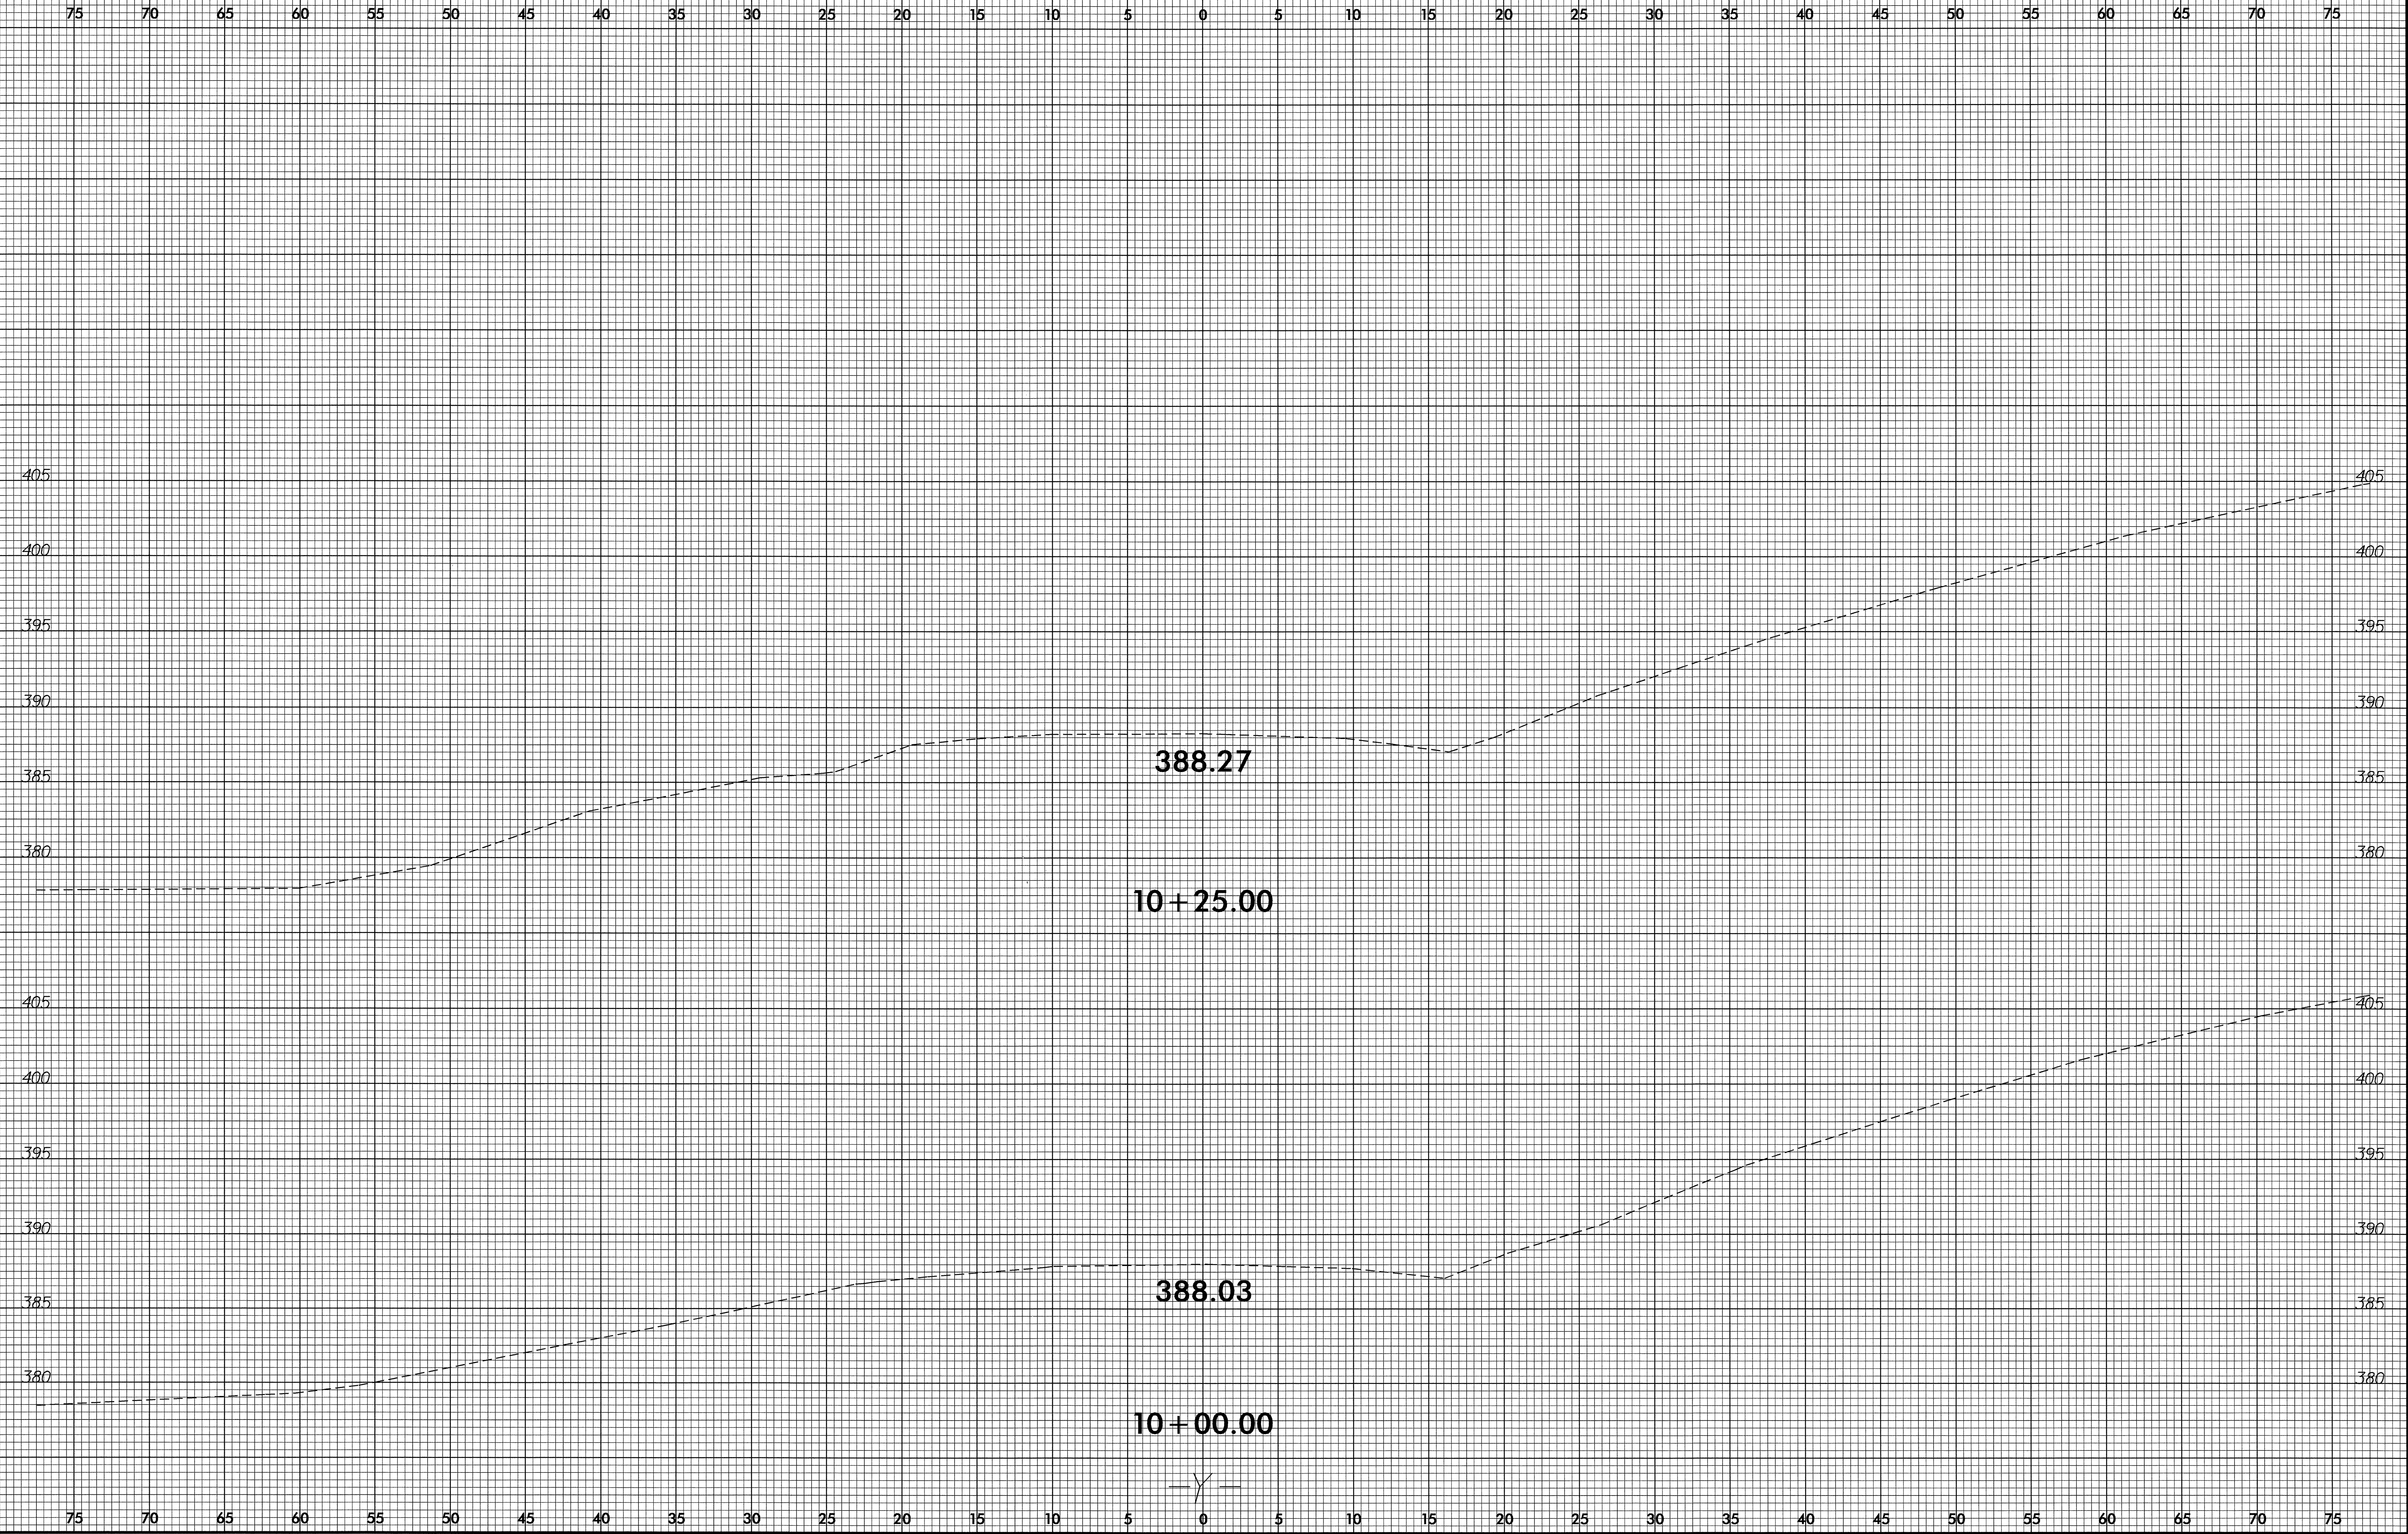


24-JUL-2007 16:10  
RD223157 b4057\_rdy\_xpl\_y.dgn



8/23/99

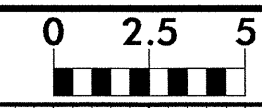


PROJ. REFERENCE NO.	SHEET NO.
B-4057	X-14

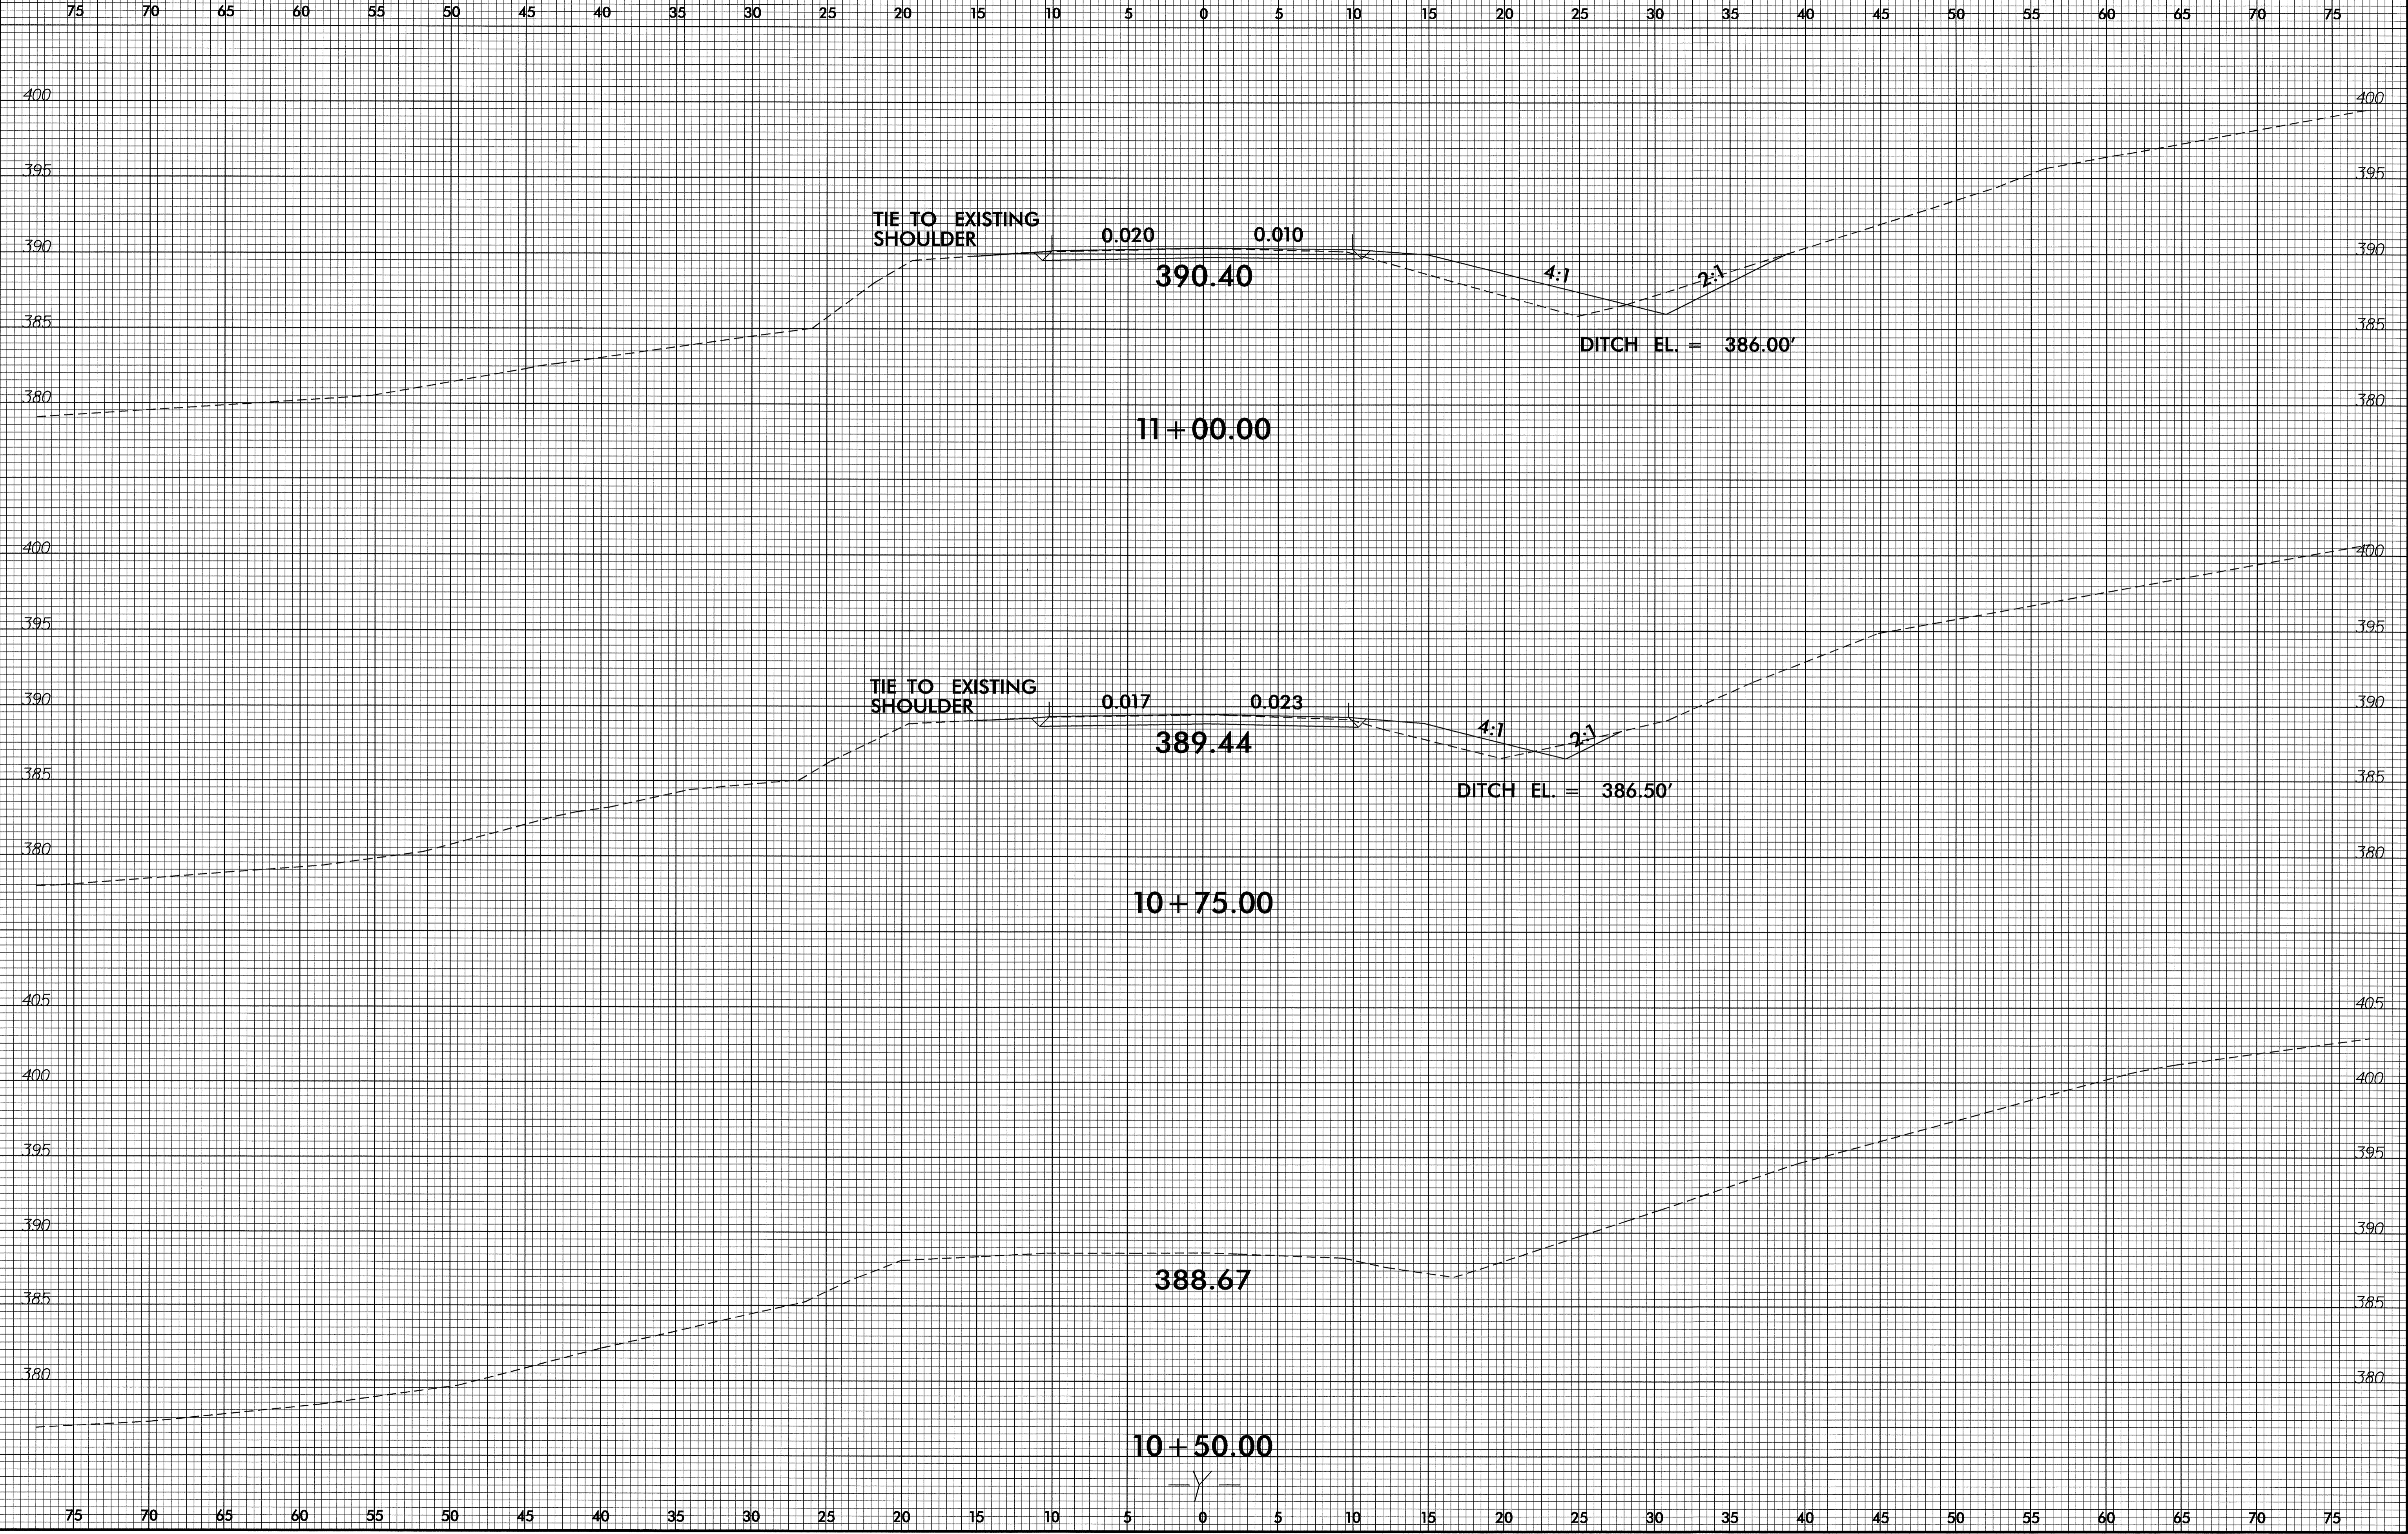

24-JUL-2007 16:10  
S:\PROJECTS\RD223157\RD223157.dgn




8/23/99

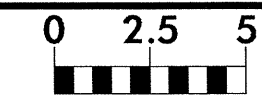

PROJ. REFERENCE NO.	SHEET NO.
B-4057	X-15


75 70 65 60 55 50 45 40 35 30 25 20 15 10 5 0 5 10 15 20 25 30 35 40 45 50 55 60 65 70 75

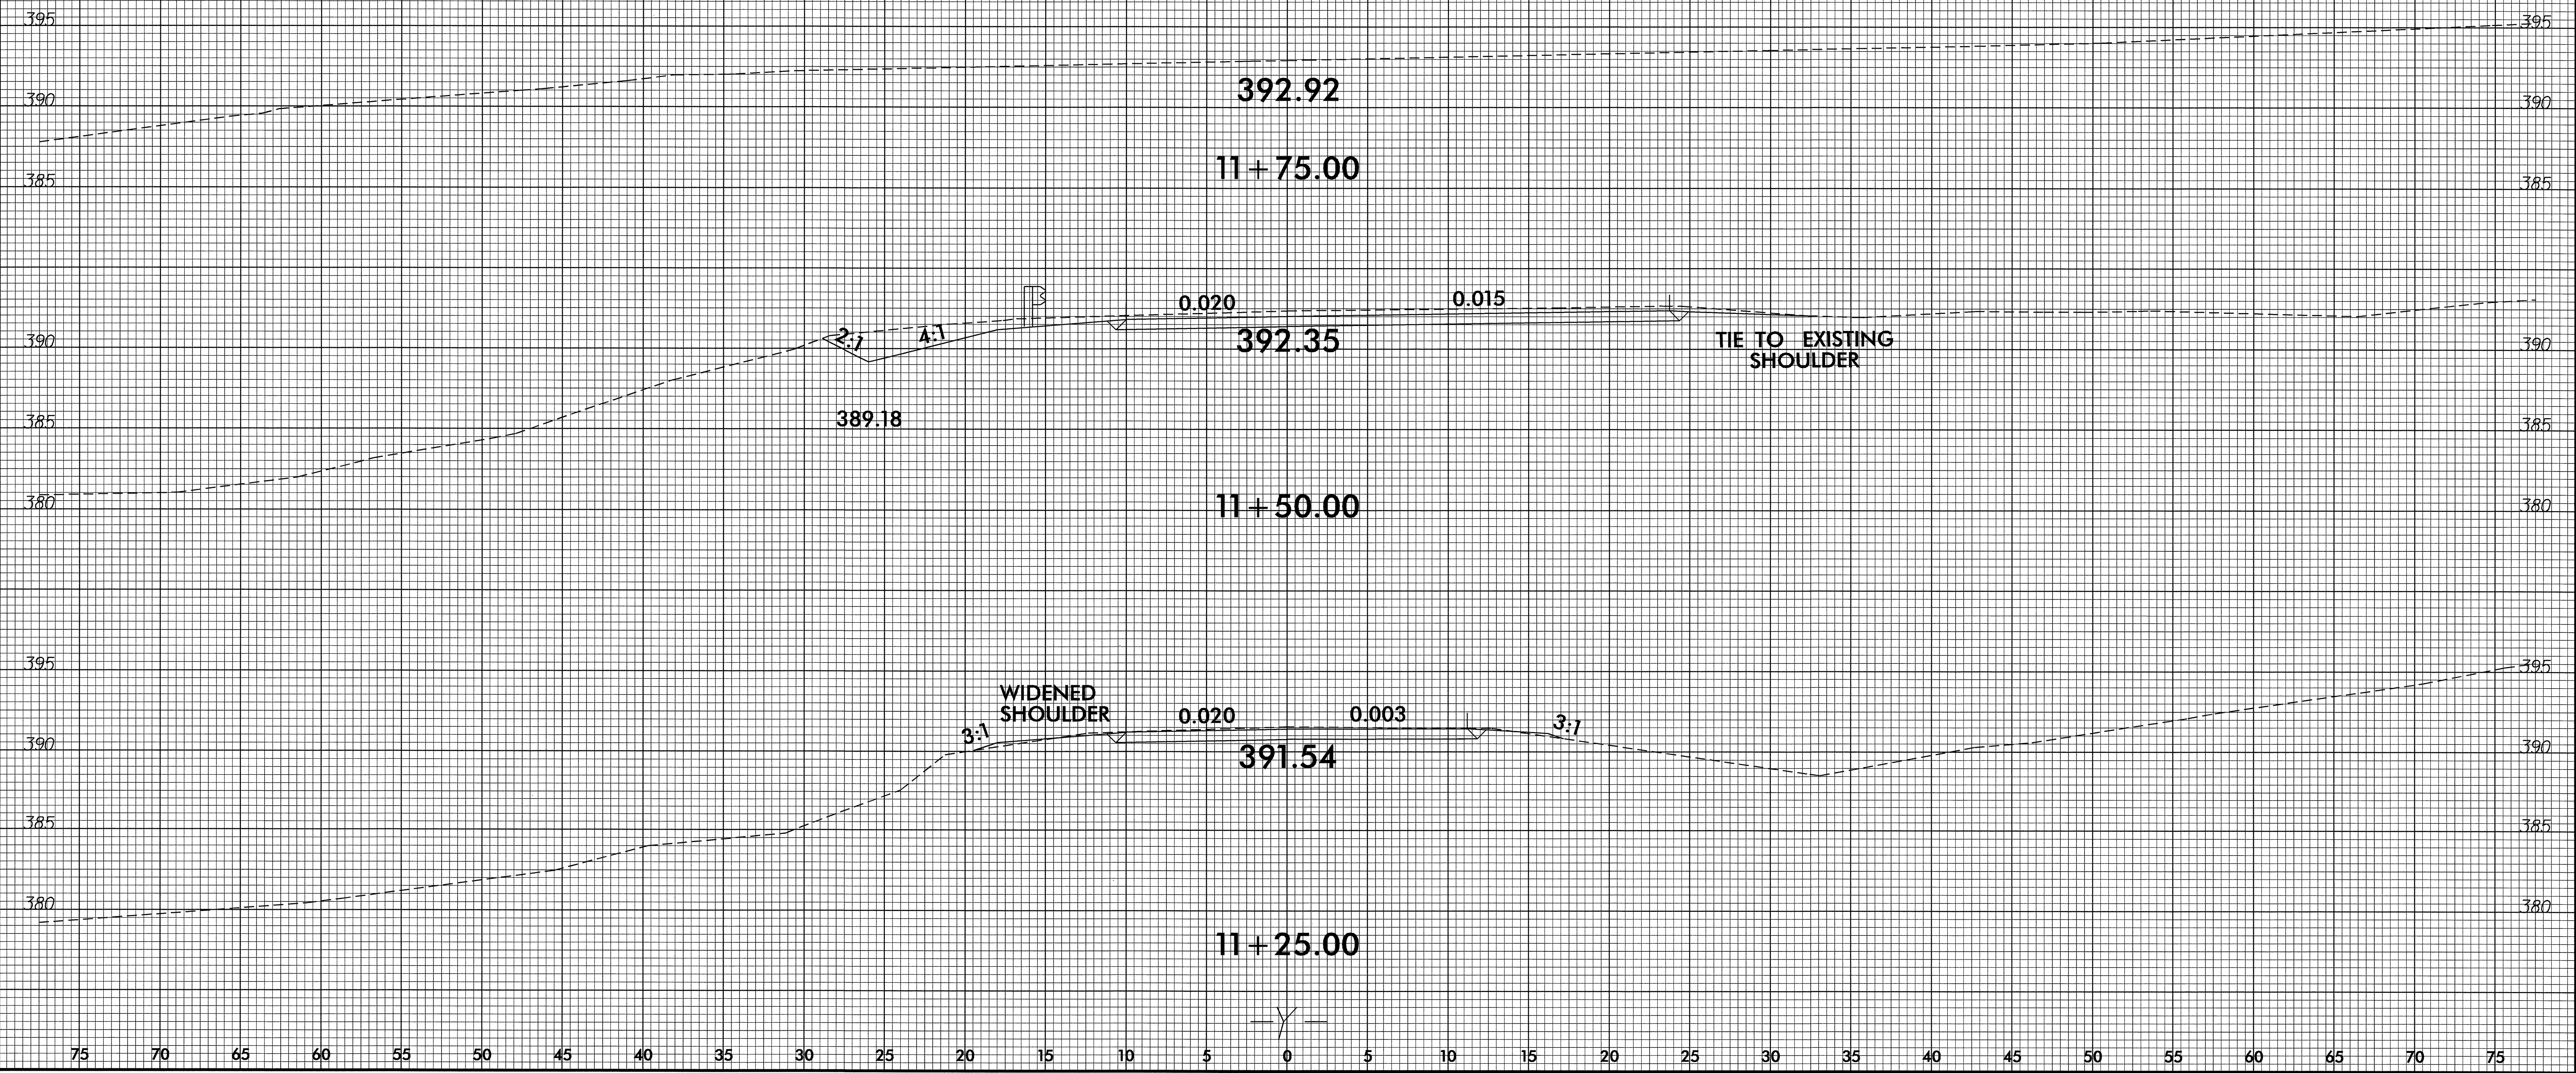


24-JUL-2007 16:40  
 83800SERVINGE8848XP1.yxdgn



8/23/99

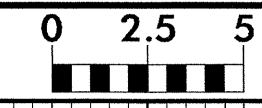

PROJ. REFERENCE NO. B-4057	SHEET NO. X-16
-------------------------------	-------------------

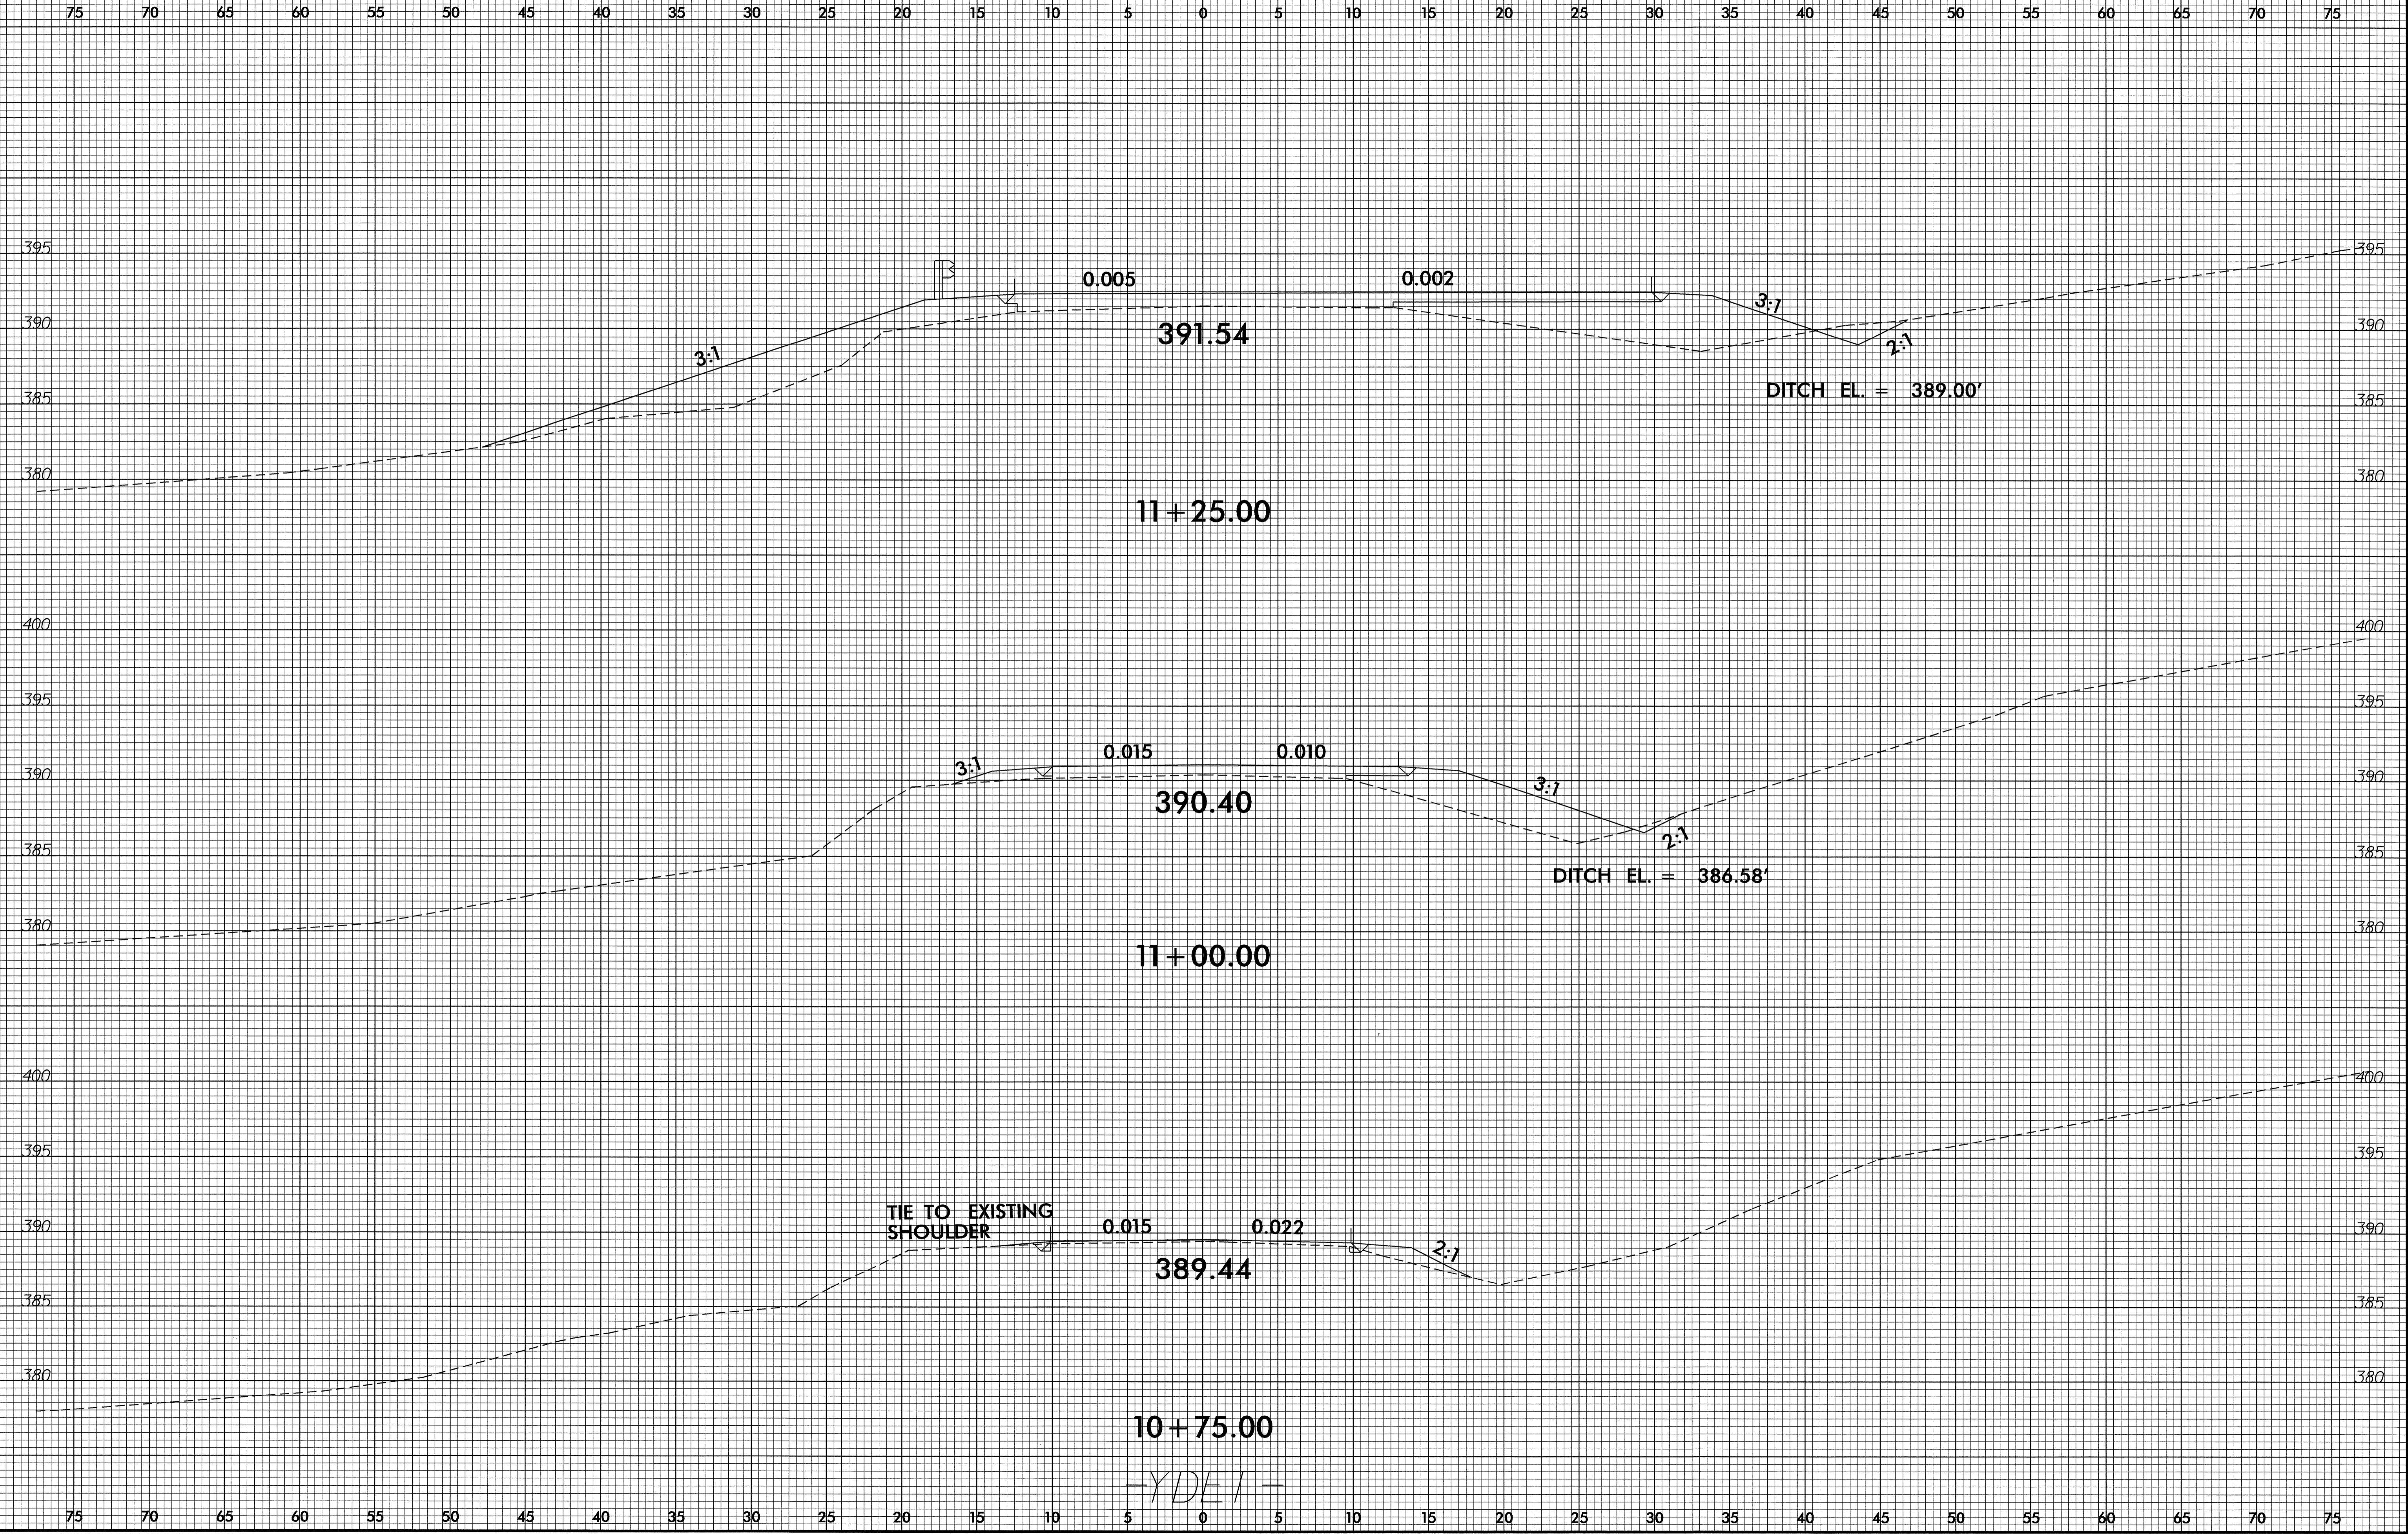

24-JUL-2007 16:10  
S:\PROJECTS\RD223157\RD223157.dgn