

WBS NUMBER: 33387.1.1 TIP PROJECT: B-4020




T.I.P. NO.	SHEET NO.
B-4020	UO-1

STATE OF NORTH CAROLINA  
DIVISION OF HIGHWAYS

**UTILITIES BY OTHERS PLANS  
BEAUFORT/PITT COUNTY**

**LOCATION: BRIDGE NO.8 OVER TRANTERS CREEK ON SR 1403/SR 1576 IN WASHINGTON**

**TYPE OF WORK: GRADING, DRAINAGE, PAVING AND STRUCTURE**

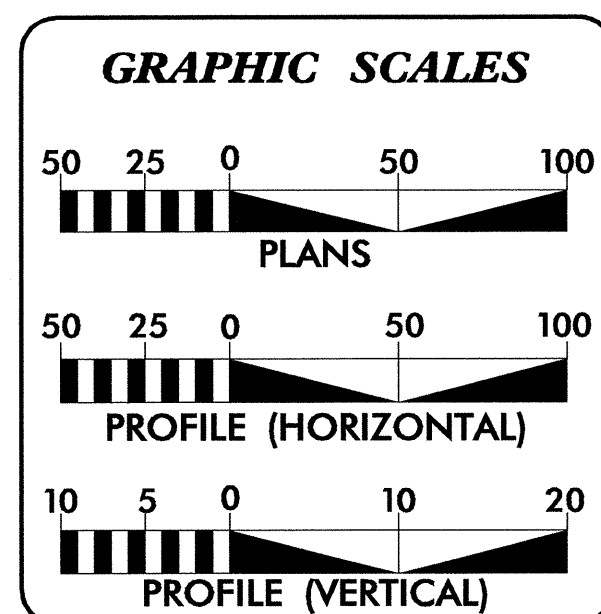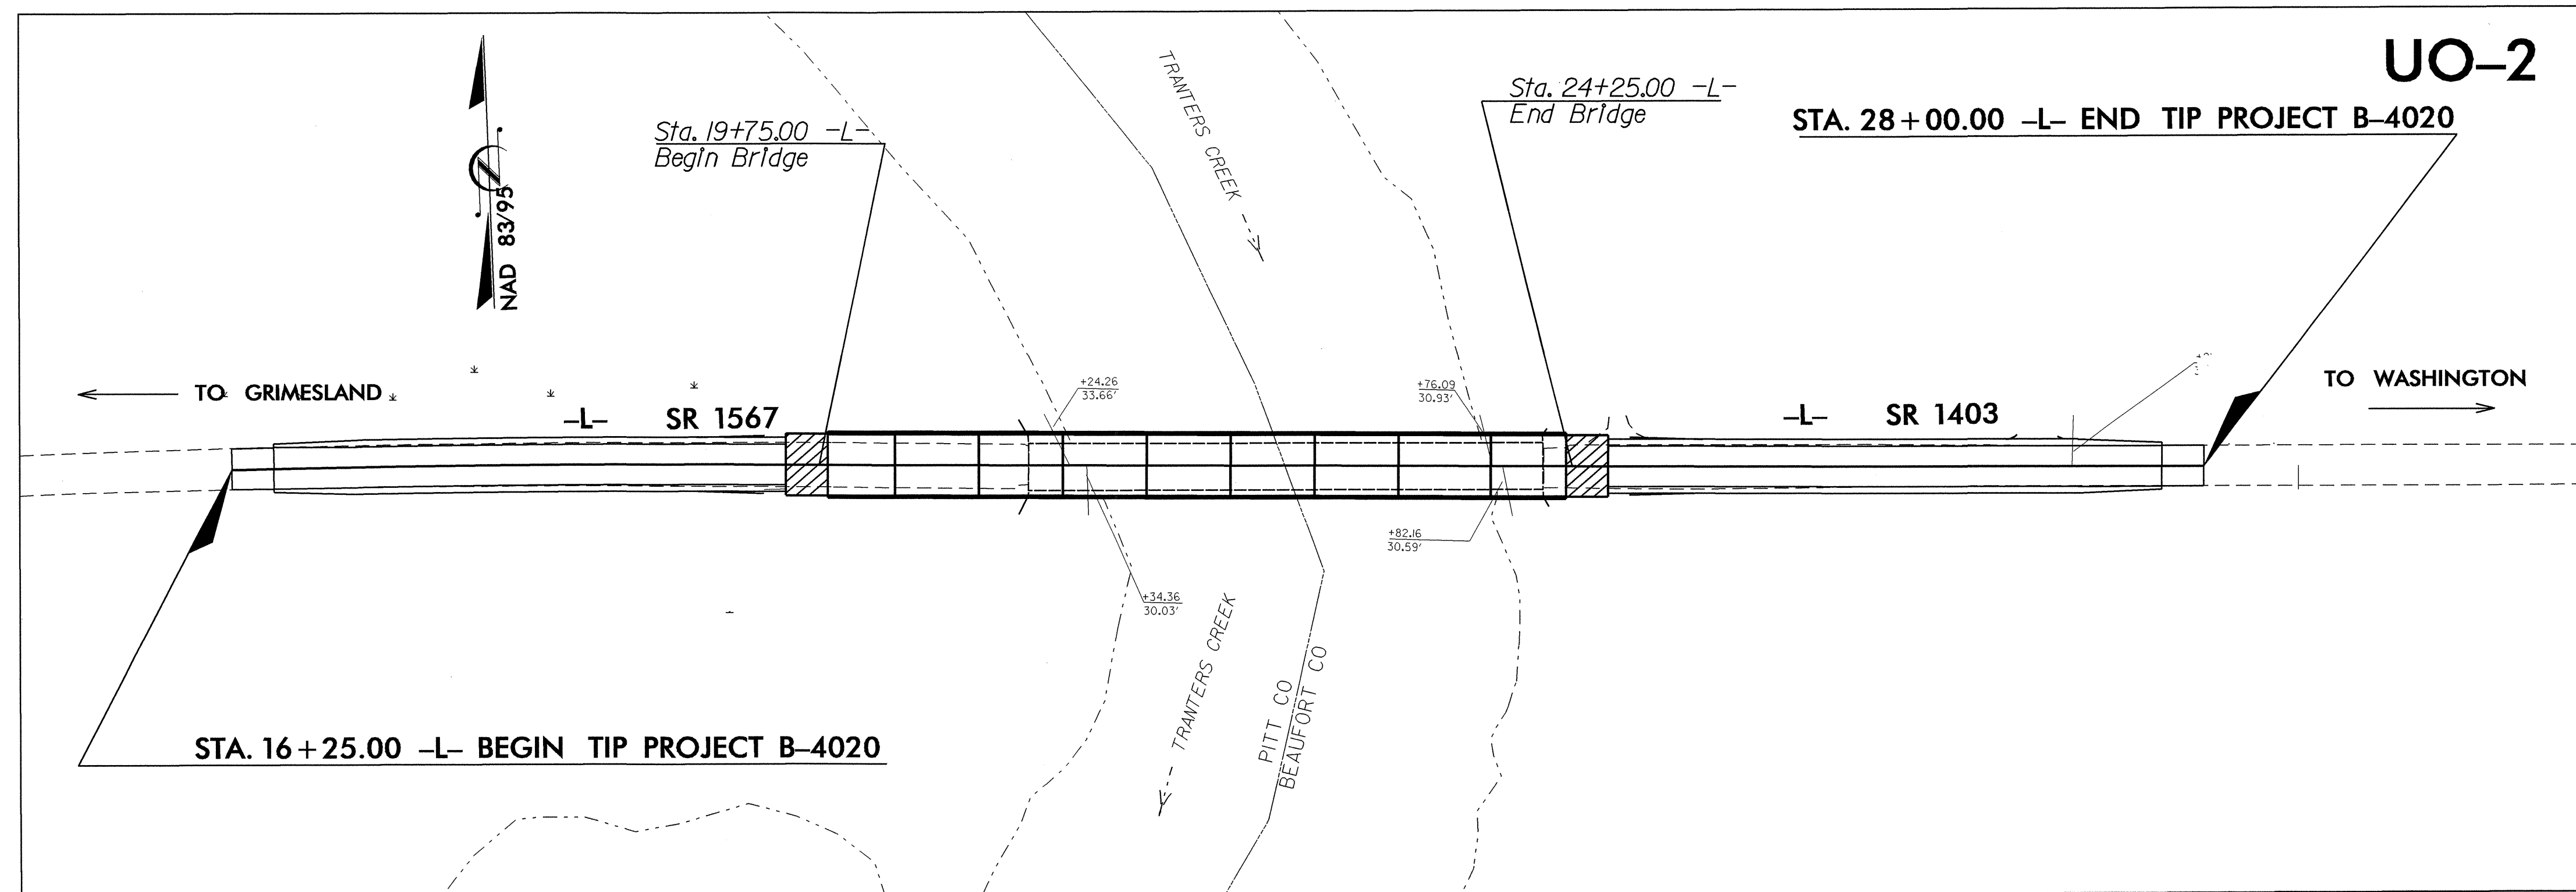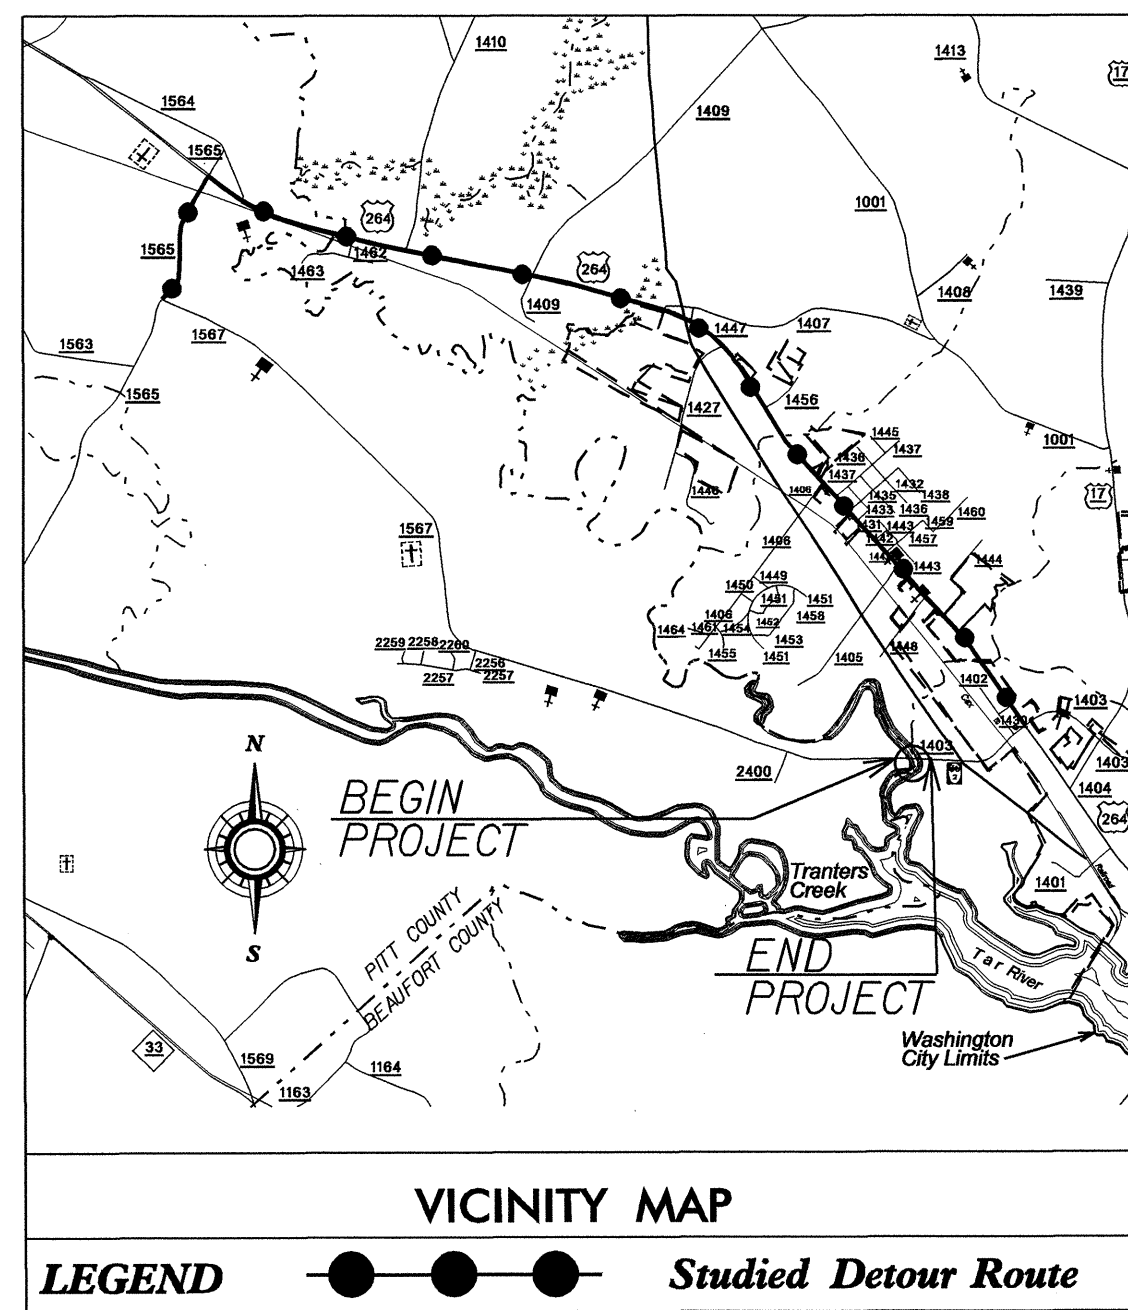

**INDEX OF SHEETS**

SHEET NO.	DESCRIPTION
UO-1	TITLE SHEET
UO-2	UTILITIES BY OTHERS PLAN SHEETS

**UTILITY OWNERS ON PROJECT**

- SUDDENLINK (CATV)
- EMBARQ (TELEPHONE)
- CITY OF WASHINGTON (POWER)


PREPARED IN THE OFFICE OF:  
**DIVISION OF HIGHWAYS  
PROJECT SERVICES  
UTILITY SECTION**

1591 MAIL SERVICES CENTER  
RALEIGH NC 27699-1591  
PHONE (919) 250-4128  
FAX (919) 250-4119


**Roger Worthington, P.E.** UTILITIES SECTION ENGINEER  
**Corey Bousquet, P.E.** UTILITIES SQUAD LEADER PROJECT ENGINEER  
**Stephanie Athey** UTILITIES PROJECT DESIGNER

### UTILITIES BY OTHERS

**NOTE:**  
ALL PROPOSED UTILITY WORK  
SHOWN ON THIS SHEET WILL  
BE DONE BY OTHERS



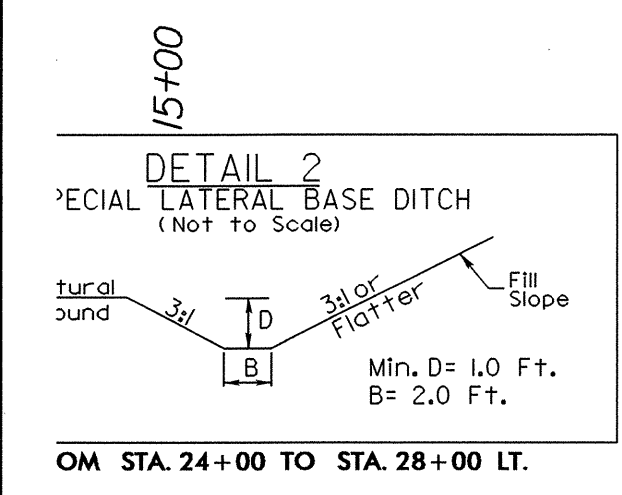


-L-  
PI Sta 16+06.16  
 $\Delta = 3' 17' 56.26''$  (RT)  
 $D = 0' 30' 00.0''$   
 $L = 659.79'$   
 $T = 329.99'$   
 $R = 11,459.16'$   
 $DS = 60$  mph

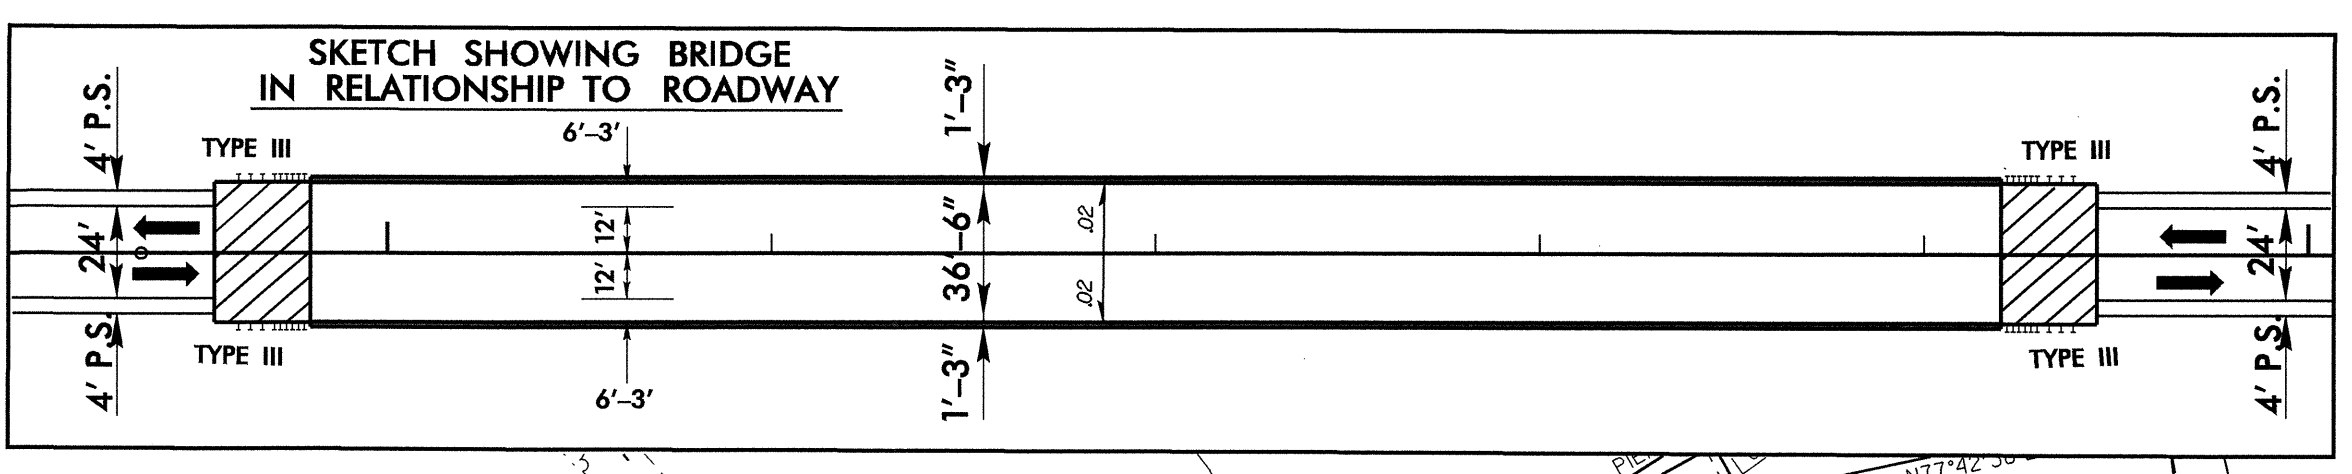

ENGLISH  
-L-  
PI Sta 26+93.72  
 $\Delta = 0' 17' 19.47''$  (LT)  
 $D = 0' 15' 00.0''$   
 $L = 115.50'$   
 $T = 57.75'$   
 $R = 22,918.31'$   
 $DS = 60$  mph

BEGIN TIP PROJECT B-4020  
BEGIN CONSTRUCTION  
POC Sta. 16+25.00 -L-

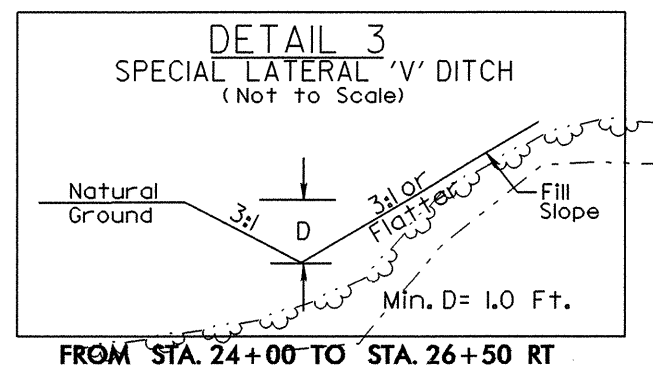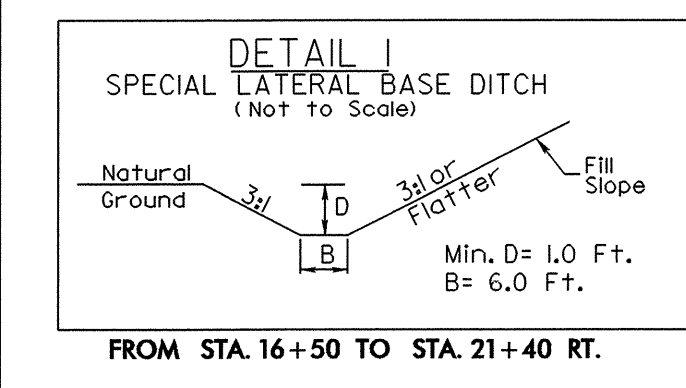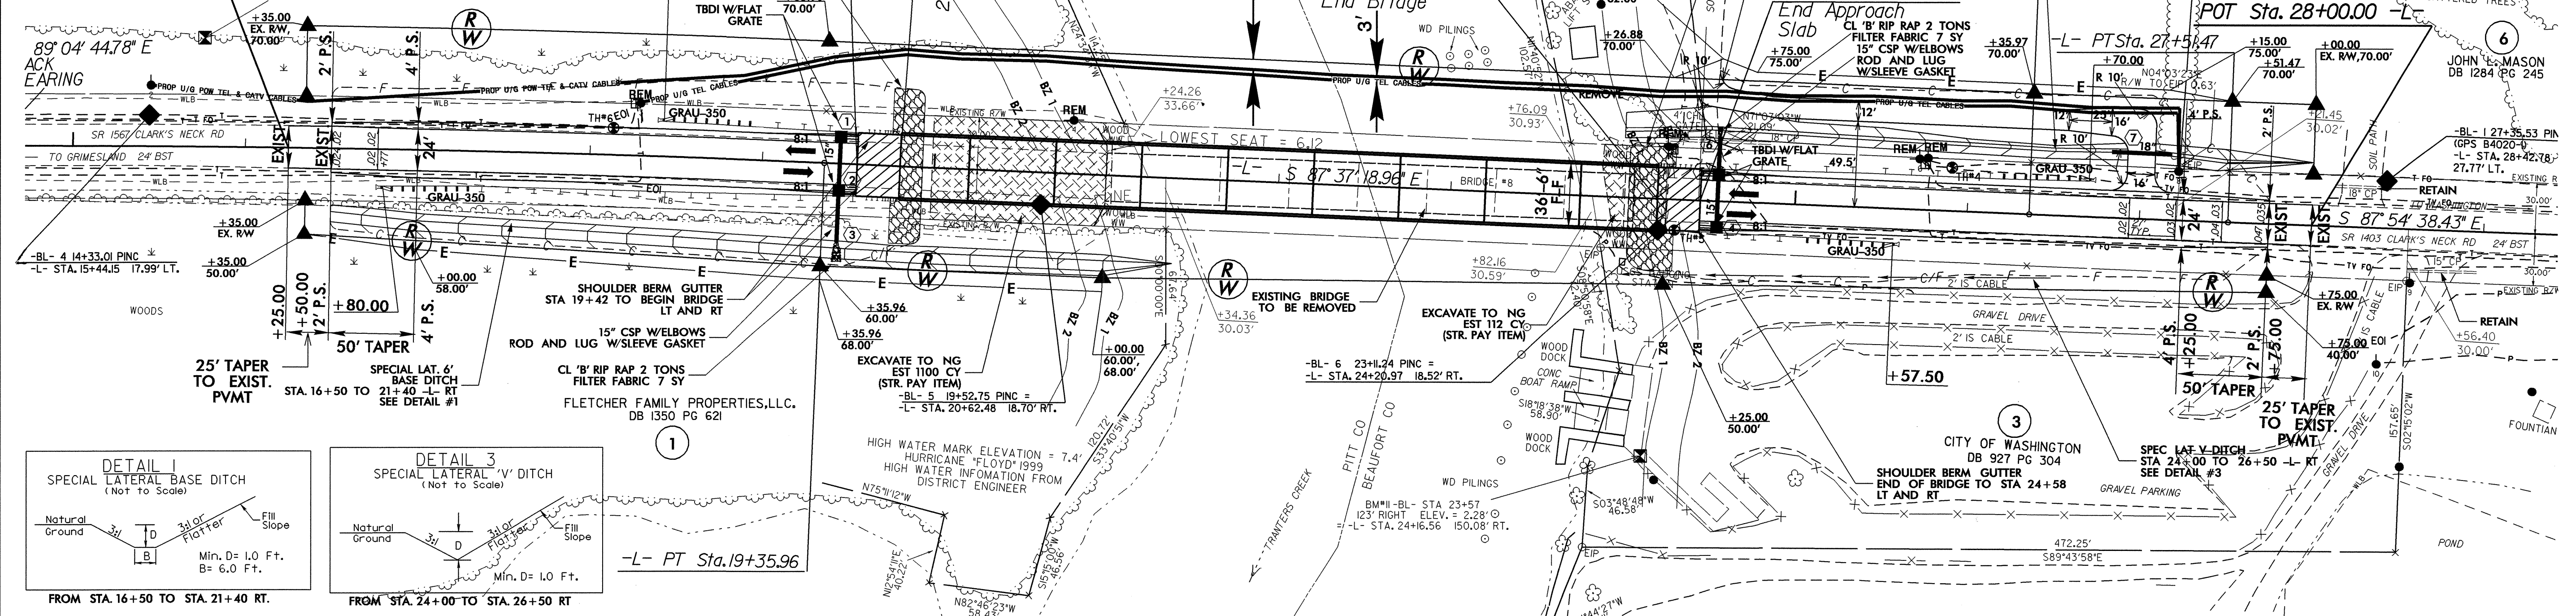

5/14/99  
 22-APR-2008 12:17 rdy\_sht4\_uout1 by others\_shtuo2\_psh.dgn  
 PS238540 4/22/2008 b-4020\_ut\_rdy\_sht4\_uout1 by others\_shtuo2\_psh\_sbathey PS-Oce34dtbond