

FINAL PAVEMENT MARKING SCHEDULE

POLYUREA

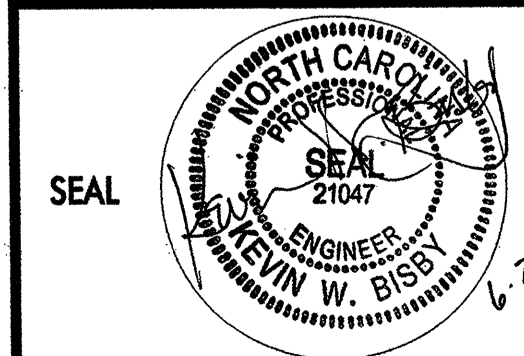
- V2 - WHITE STOPBAR - 24", 120 MILS
- VA - WHITE EDGELINE - 4", 90 MILS
- VB - YELLOW EDGELINE - 4", 90 MILS
- VC - 10' WHITE SKIP LINE - 4", 120 MILS
- VD - 2' WHITE MINSKIP LINE - 4", 120 MILS
- VE - WHITE LANE LINE - 4", 120 MILS
- VF - 10' YELLOW SKIP LINE - 4", 120 MILS
- VH - YELLOW SINGLE CENTERLINE - 4", 120 MILS
- VI - DOUBLE YELLOW CENTERLINE - 4", 120 MILS
- VT - YELLOW DIAGONAL - 8", 90 MILS
- WA - LEFT TURN ARROW, 90 MILS
- WB - RIGHT TURN ARROW, 90 MILS
- WC - STRAIGHT ARROW, 90 MILS
- WD - STRAIGHT/LEFT TURN ARROW, 90 MILS
- WE - STRAIGHT/RIGHT TURN ARROW, 90 MILS
- WI - ALPHANUMERIC CHARACTER, 120 MILS

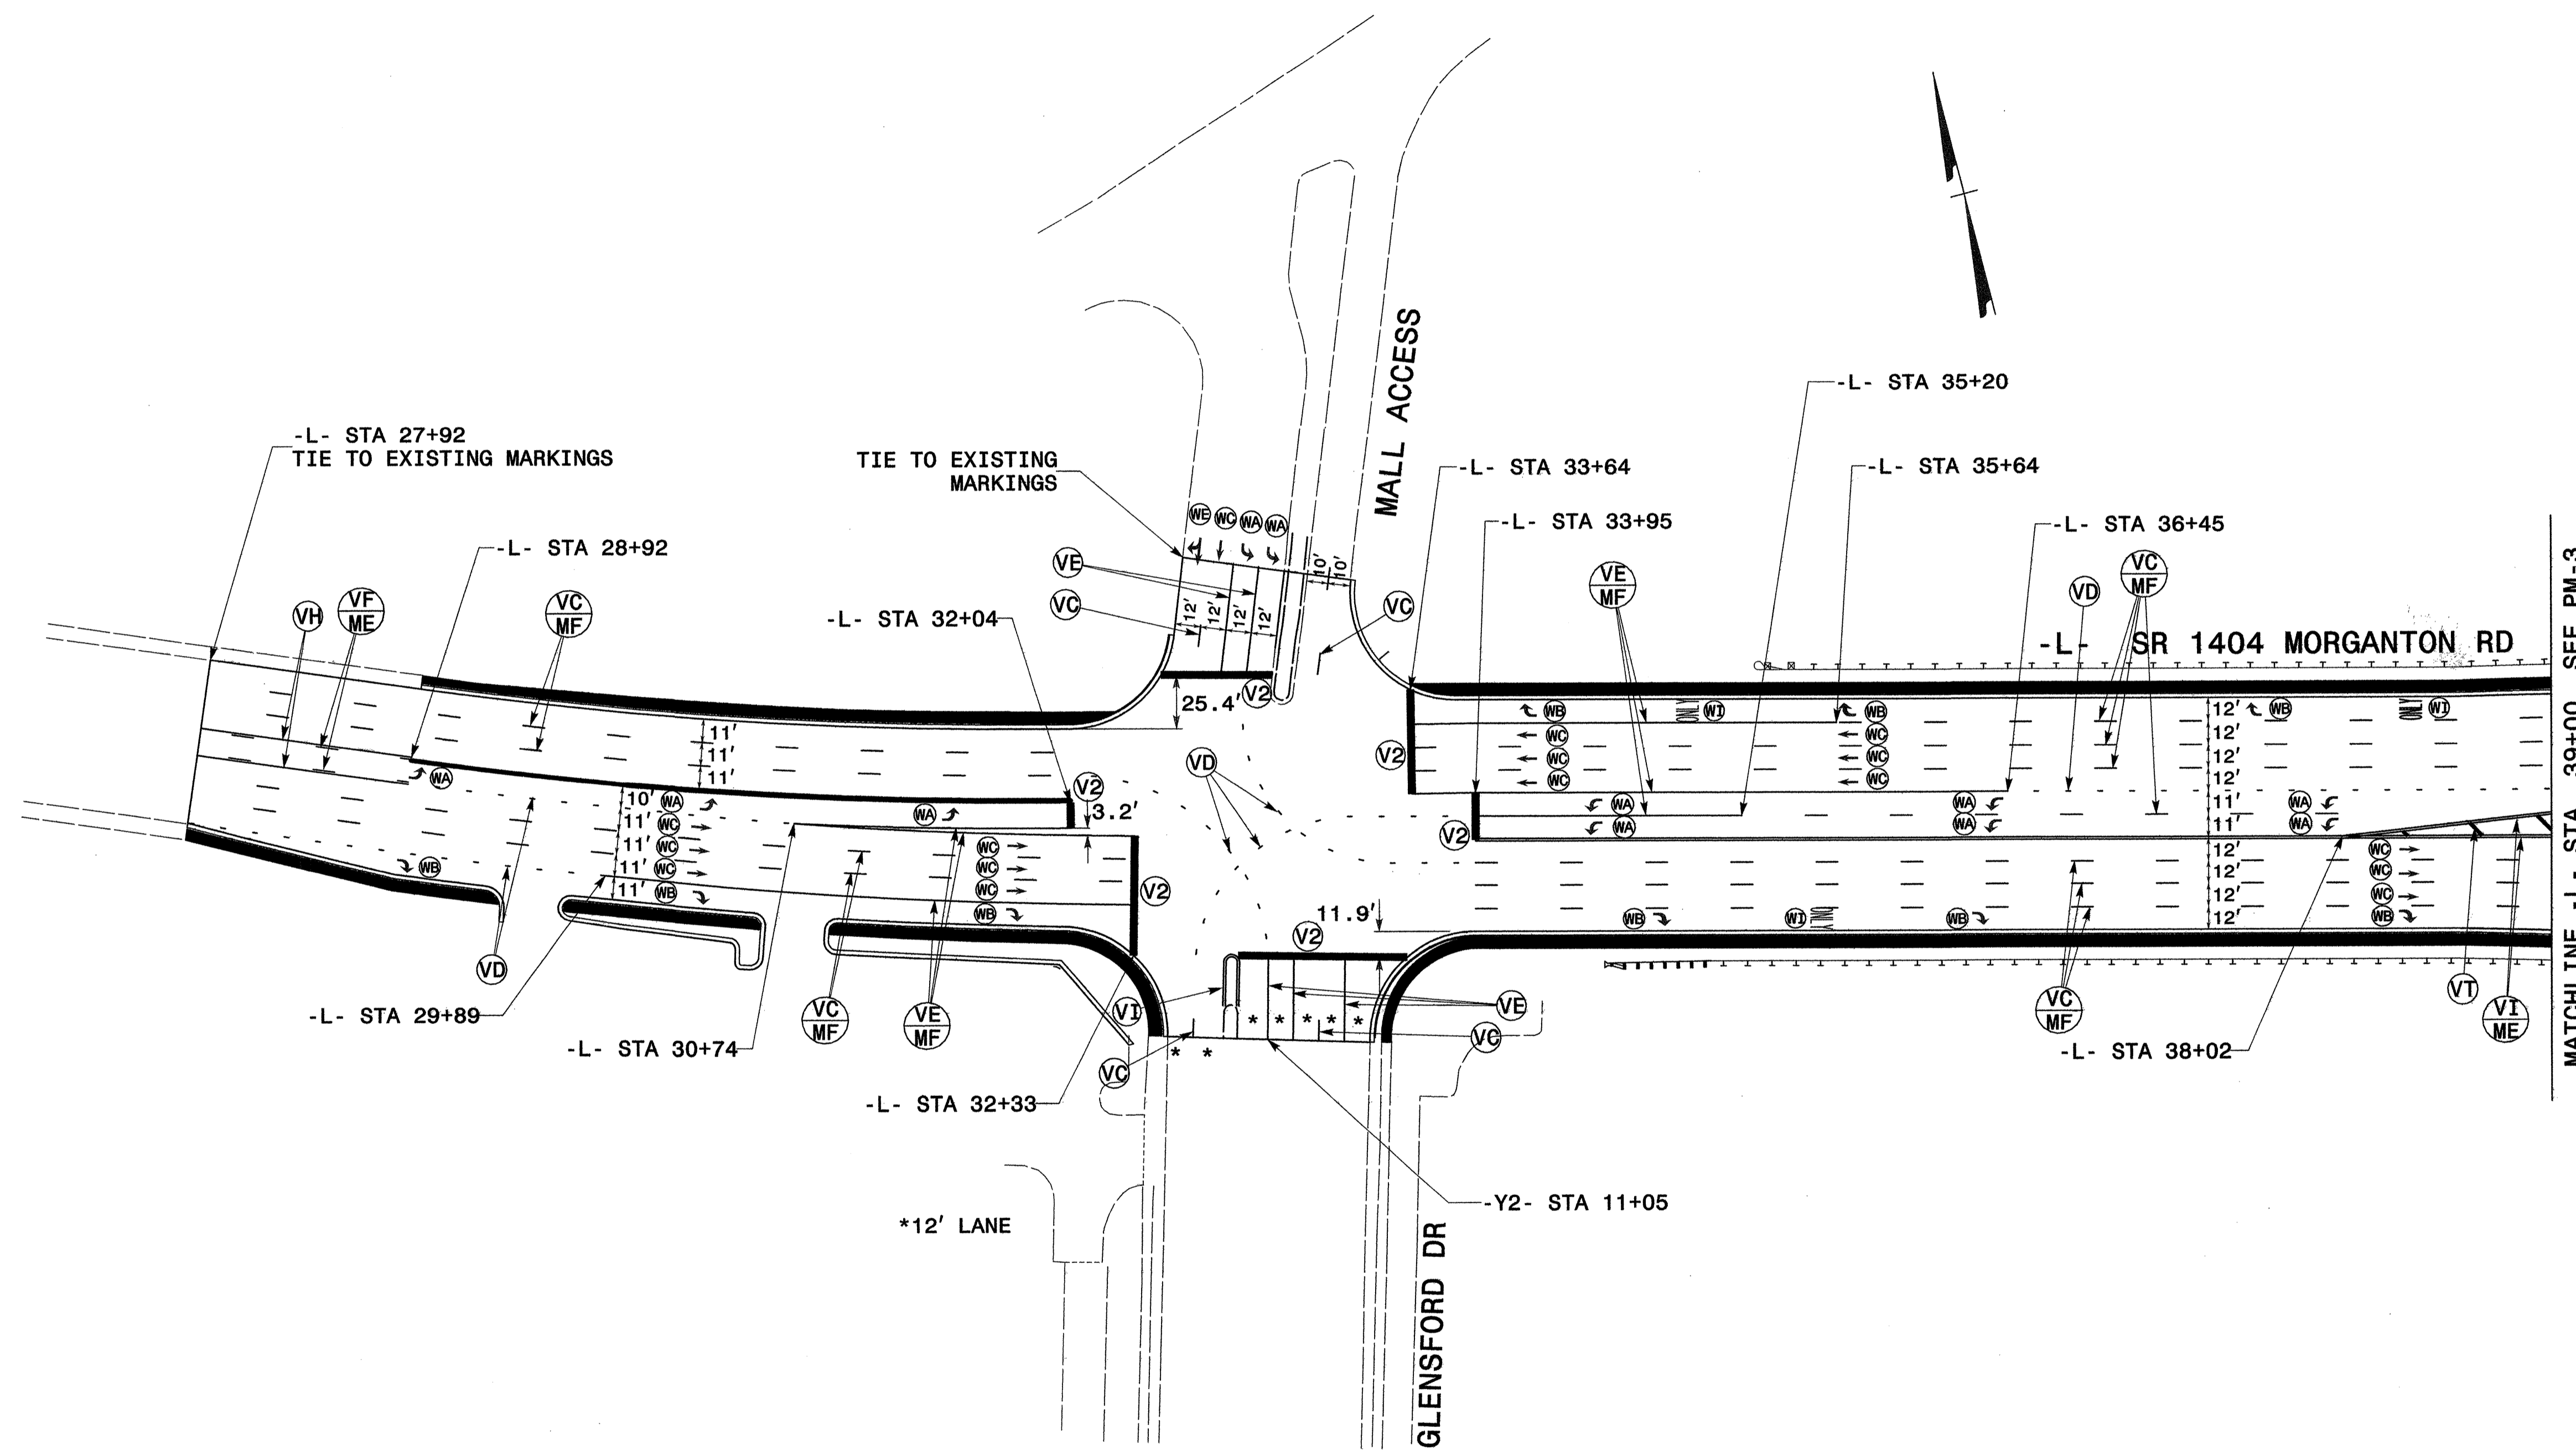
PAVEMENT MARKERS (SNOWPLOWABLE)

- ME - YELLOW/YELLOW
- MF - CRYSTAL/RED

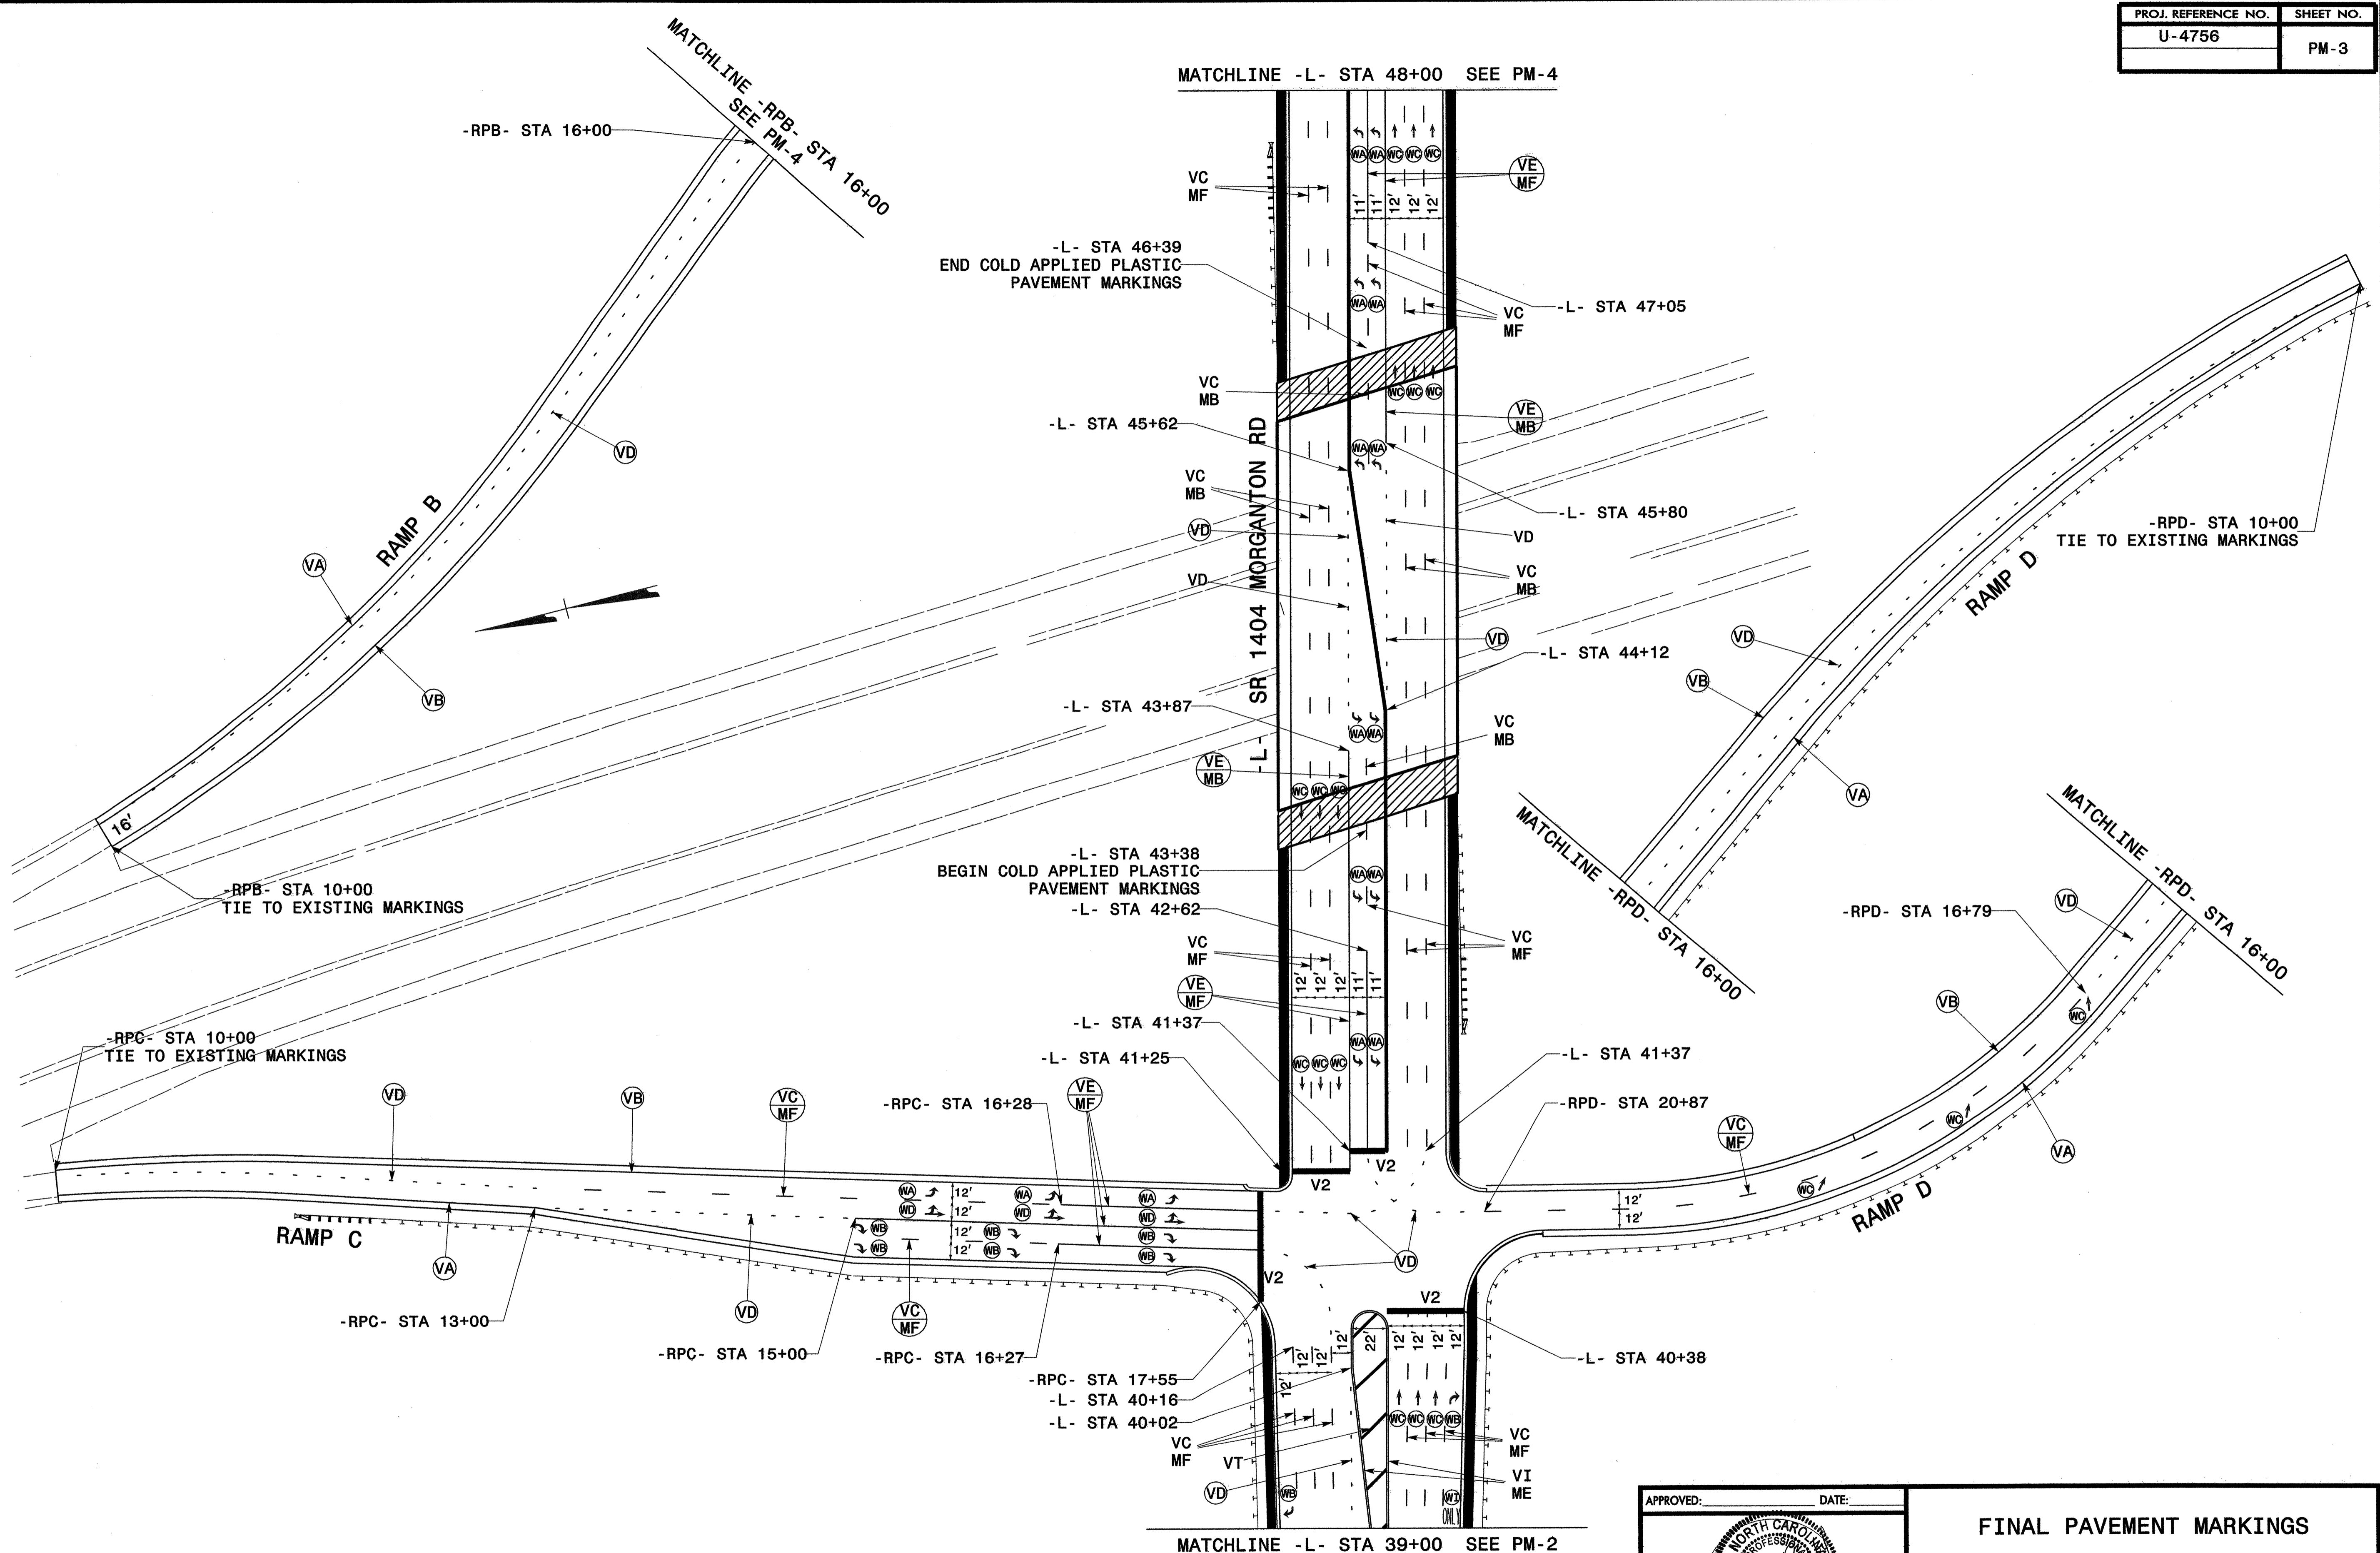
PAVEMENT MARKERS (PERMANENT RAISED)


- MB - CRYSTAL/RED

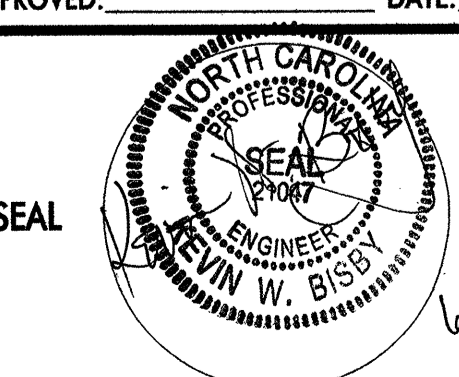

APPROVED: _____	DATE: _____	FINAL PAVEMENT MARKINGS	
			
		DATE: 6/2007	REVISIONS
DWG. BY: KWB			
DESIGN BY: WMD			
REVIEWED BY: WEL		CADD FILE	

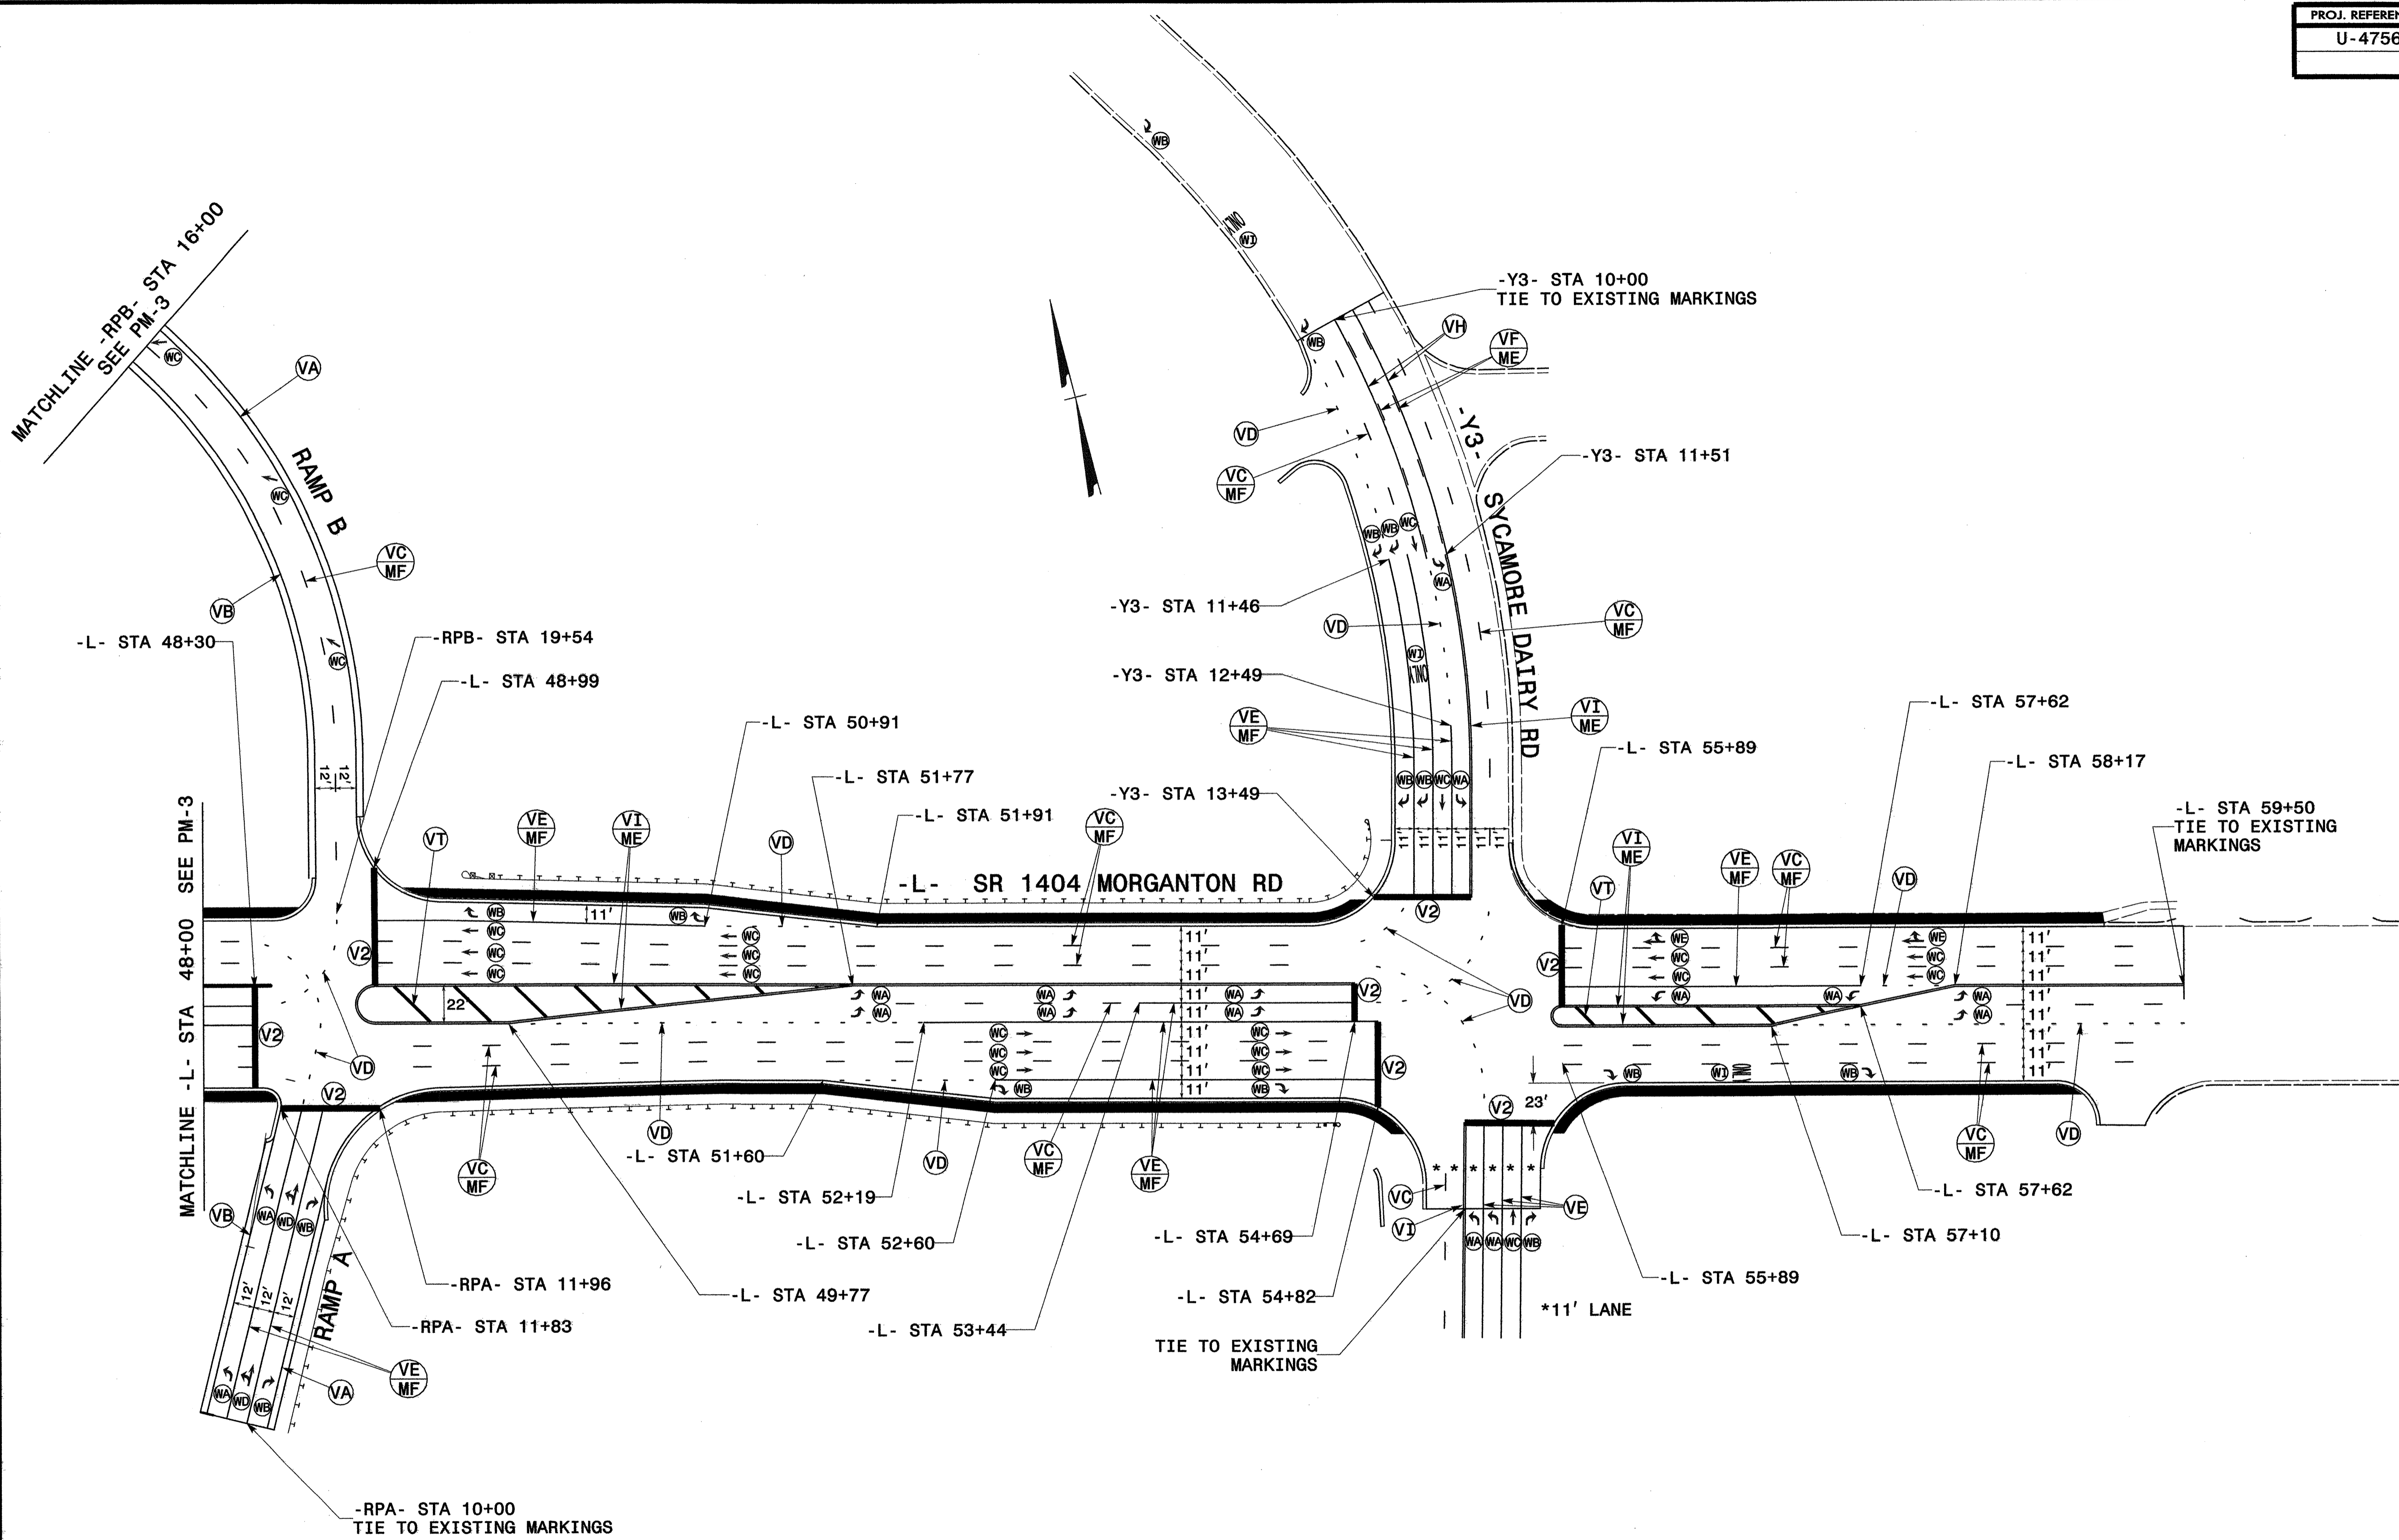



APPROVED:	DATE:	FINAL PAVEMENT MARKINGS									
SCALE: NONE	DATE: 6/2007	<table border="1"> <thead> <tr> <th colspan="2">REVISIONS</th> </tr> </thead> <tbody> <tr> <td> </td> <td> </td> </tr> <tr> <td> </td> <td> </td> </tr> <tr> <td> </td> <td> </td> </tr> </tbody> </table>		REVISIONS							
REVISIONS											
DWG. BY: KWB	DESIGN BY: WMD										
REVIEWED BY: WEL		<small>CADD FILE</small>									

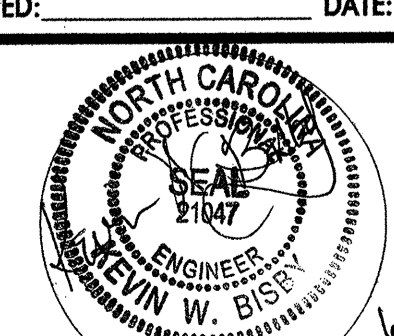
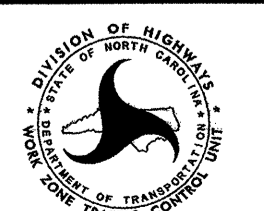



WilburSmith
 ASSOCIATES
 ENGINEERS
 PLANNERS
 ECONOMISTS
 421 Fayetteville Street
 Suite 1303
 Raleigh, North Carolina 27601
 phone: (919) 755-0583
 fax: (919) 832-8798

APPROVED: _____ DATE: _____	FINAL PAVEMENT MARKINGS		REVISIONS <table border="1"> <tr><td> </td><td> </td></tr> <tr><td> </td><td> </td></tr> <tr><td> </td><td> </td></tr> <tr><td> </td><td> </td></tr> </table>									
 SEAL 625-07	SCALE: NONE DATE: 6/2007 DWG. BY: KWB DESIGN BY: WMD REVIEWED BY: WEL		CADD FILE									




WilburSmith
 ASSOCIATES
 ENGINEERS
 PLANNERS
 ECONOMISTS
 421 Fayetteville Street
 Suite 1303
 Raleigh, North Carolina 27601
 phone: (919) 755-0583
 fax: (919) 832-8798

APPROVED: _____	DATE: _____	FINAL PAVEMENT MARKINGS	
			
SCALE: NONE	DATE: 6/2007		REVISIONS
DWG. BY: KWB	DESIGN BY: WMD		
REVIEWED BY: WEL			